

Site location Plan
Scale 1:500

OS License number 0100031673 (Emapsite)




Site Block Plan - showing proposed roof plan
Scale 1:200

NYMNP
 26/02/2020


- Key**
- Subject of application
 - Other land owned by the applicant

Rev	Date	Drawn	CHK'd	Description
EM - Employer change to brief	CL - Client change to brief	EC - Correction	ES - Substantially	ST - Change required by Statutory Authority
Status				
PLANNING				
74 Marlborough Rd Washington Tyne&Wear NE37 3BT				
STUDIO STEAD RIBA # arb				
Royal Institute of British Architects www.studiosteadarchitect.co.uk				
Job				
Glebe Cottage Annex				
Address				
Glebe Cottage, Thorpe Lane, Robin Hoods Bay, Whitby YO22 4RN				
Client				
Mr Fenby				
Drawing				
Site Location and Block Plan				
Scale	First Issue Date D/M/Y	Drawn	Checked	
1:500/200	Jan 2020	SS	SS	
© STUDIO STEAD - Do Not Scale From This Drawing				
Job No.	Dwg no.	Sheet No.	Revision	Sheet Size
106	001	01	-	A3

Existing Ground floor plan
Scale 1:100

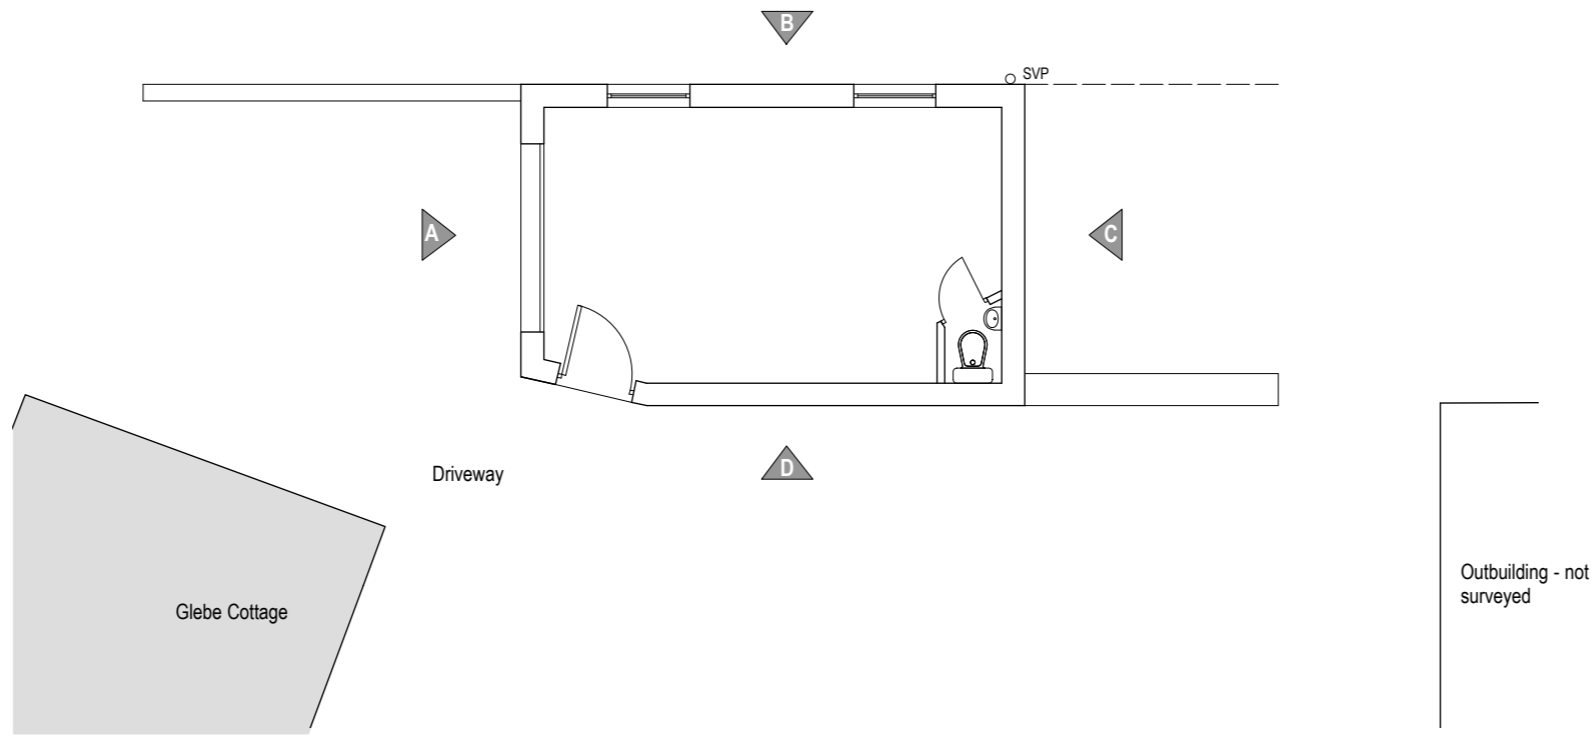


Existing Front elevation A
Scale 1:100

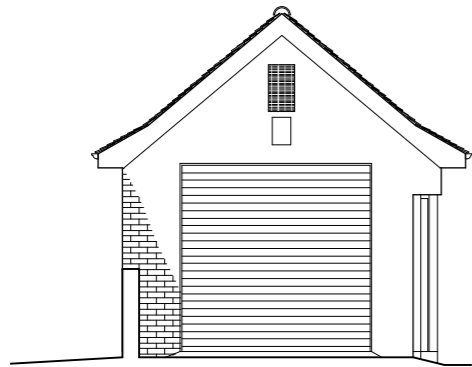



Existing Side elevation B
Scale 1:100



Existing Rear elevation C
Scale 1:100

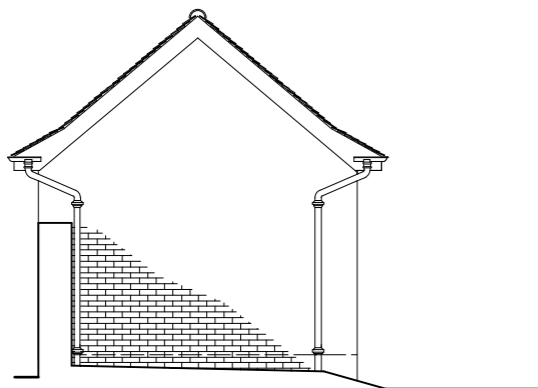

Existing Side elevation D
Scale 1:100

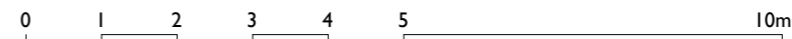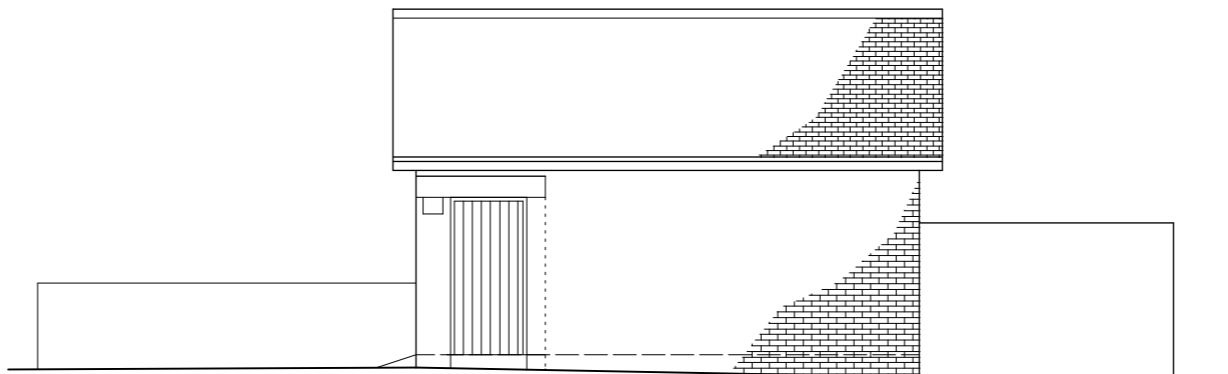

Rev	Date	Drawn	Chk'd	Description
EM				Employer change to brief
CL				Client change to brief
EC				Correction
EU				Subsidiary
ST				Change required by Statutory Authority

Status

PLANNING

74 Marlborough Rd Washington Tyne&Wear NE37 3BT



Job

Glebe Cottage Annex

Address

Glebe Cottage, Thorpe Lane, Robin Hoods Bay, Whitby YO22 4RN

Client

Mr Fenby





Drawing

Existing drawings

Scale	First Issue Date	Drawn	Checked
1:100	Jan 2020	SS	SS

© STUDIO STEAD - Do Not Scale From This Drawing

Job No.	Dwg no.	Sheet No.	Revision	Sheet Size
106	002	01	-	A3

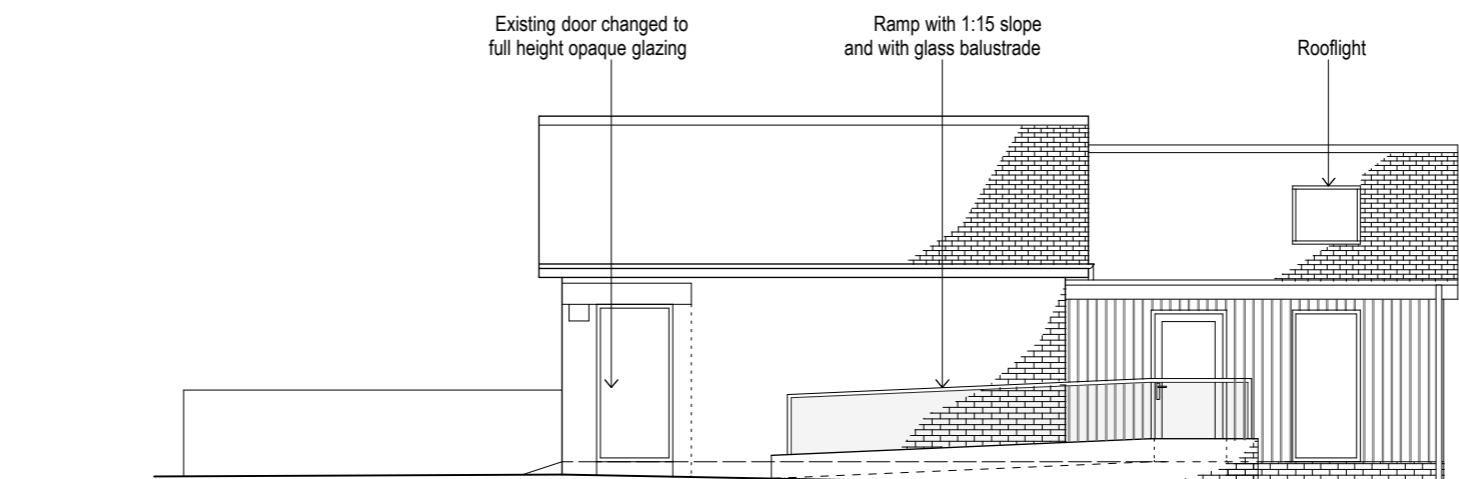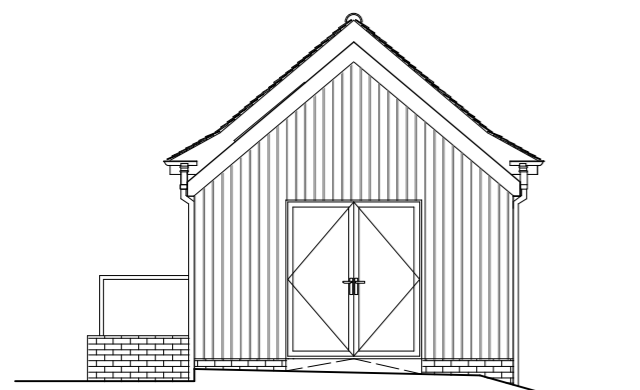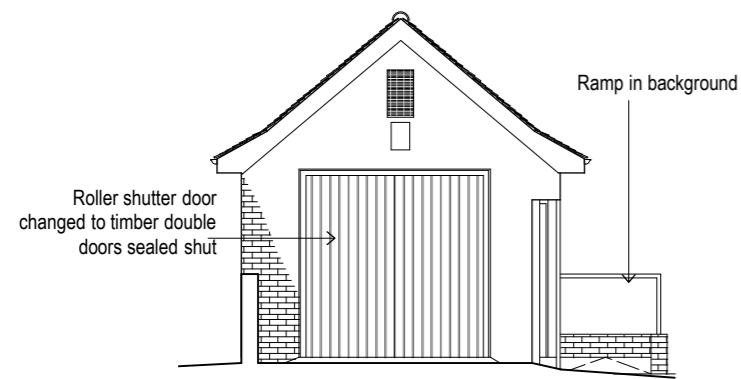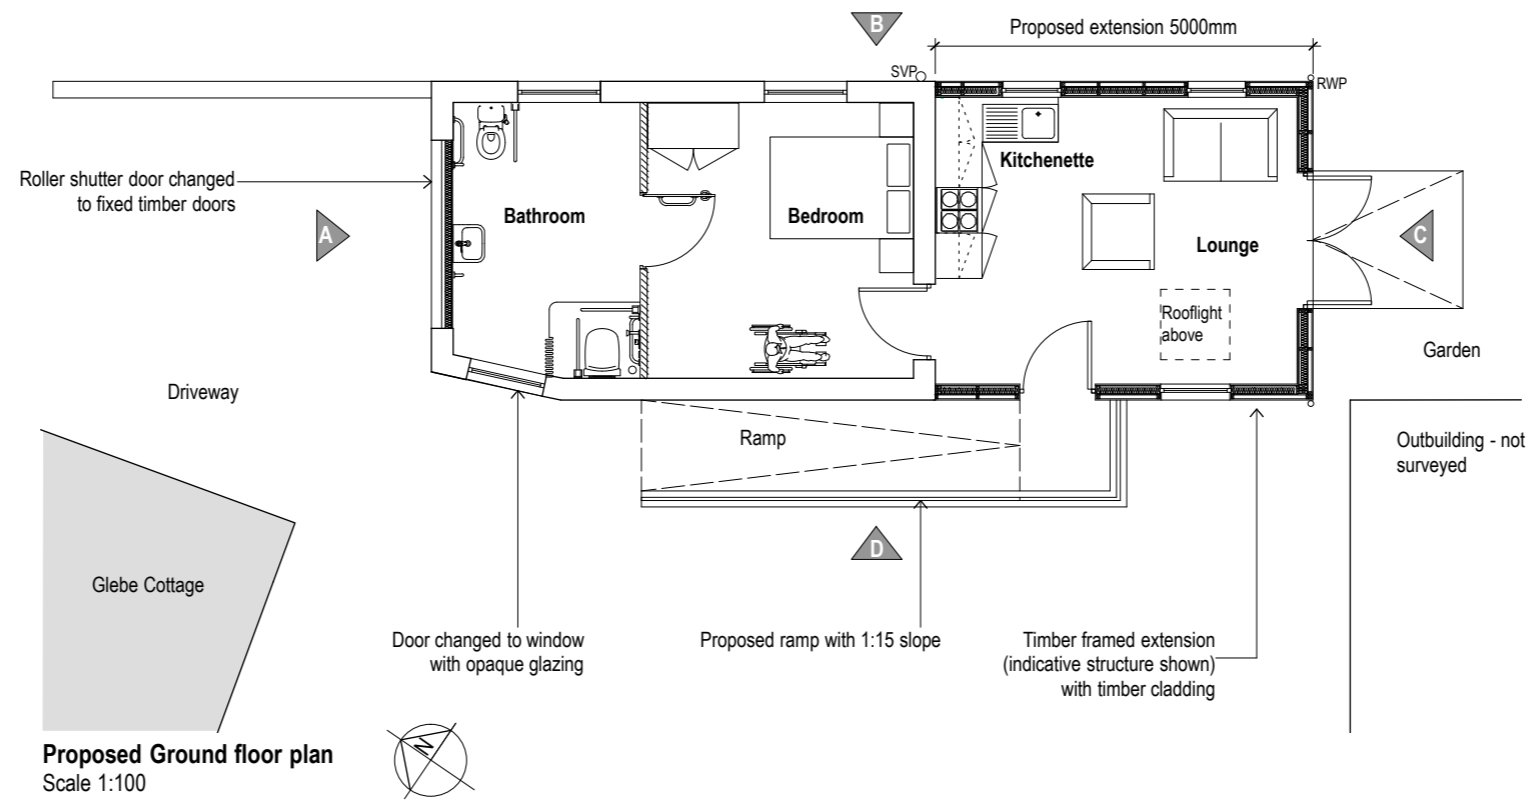

A 03.02.2020 SS Internal layout and window style changed				
Rev	Date Drawn Description			
EM	Employer change to brief CL - Client change to brief ER - Correction BU - Suitability ST - Change required by Statutory Authority			
Status				
PLANNING				
74 Marlborough Rd Washington Tyne&Wear NE37 3BT				
STUDIO STEAD RIBA # arb				
Royal Institute of British Architects www.studiosteadarchitect.co.uk				
Job				
Glebe Cottage Annex				
Address				
Glebe Cottage, Thorpe Lane, Robin Hoods Bay, Whitby YO22 4RN				
Client				
Mr Fenby				
Drawing				
Proposed drawings				
Scale	First Issue Date D/M/Y	Drawn	Checked	
1:100	Jan 2020	SS	SS	
© STUDIO STEAD - Do Not Scale From This Drawing				
Job No.	Dwg no.	Sheet No.	Revision	Sheet Size
106	003	01	A	A3