

Location Plan
Scale 1:1250

Block Plan
Scale 1:500

NYMNPA
25/03/2020

Ordnance Survey Licence No. 100002562

b h d partnership


● DO NOT SCALE from this drawing. Only figured dimensions are to be taken from this drawing.
● The Contractor must verify all dimensions on site before commencing any work or shop drawings.
● The Contractor must report any discrepancies before commencing work. If this drawing exceeds the quantities taken in any way, the Technician is to be informed before work is initiated.
● Work within The Construction (Design and Management) Regulations 2015 is not to start until a Health & Safety Plan has been produced. This drawing is Copyright and must not be reproduced without consent of BHD Partnership Ltd

REV	DATE	BY	AMENDMENT	CHKD	APVD
C	18/03/20	NID	Rear Extension Application		

CLIENT: Sarah McDermott			
PROJECT: Rear extension to Rounton House RHB			
A3	DRN:	NID	DATE: 18/03/20
SCALE:	As shown	ISSUE:	Preliminary

DRAWING TITLE: Location Plan and Block Plan	
DRAWING NR: D11808-01	REV: C


Do not scale from this drawing, only figured dimensions are to be taken from this drawing.
 The contractor must verify all dimensions on site before commencing any work or shop drawings.
 The contractor must report any discrepancies before commencing work. If this drawing exceeds the quantities taken in any way, the technician is to be informed before work is initiated.
 Work within the construction (design and management) regulations 2015 is not to start until a health & safety plan has been produced. This drawing is copyright and must not be reproduced without consent of BHD Partnership Ltd.
CDM Regulations
 Contractor must not start without 'Pre Construction Information' from Principle Designer. If unsure contact BHD.
 Contractor must agree the 'Principle Contractor' roll with the client prior to commencement of the works.
 Ensure if required under CDM2015 regulations that the project is notified to the HSE.

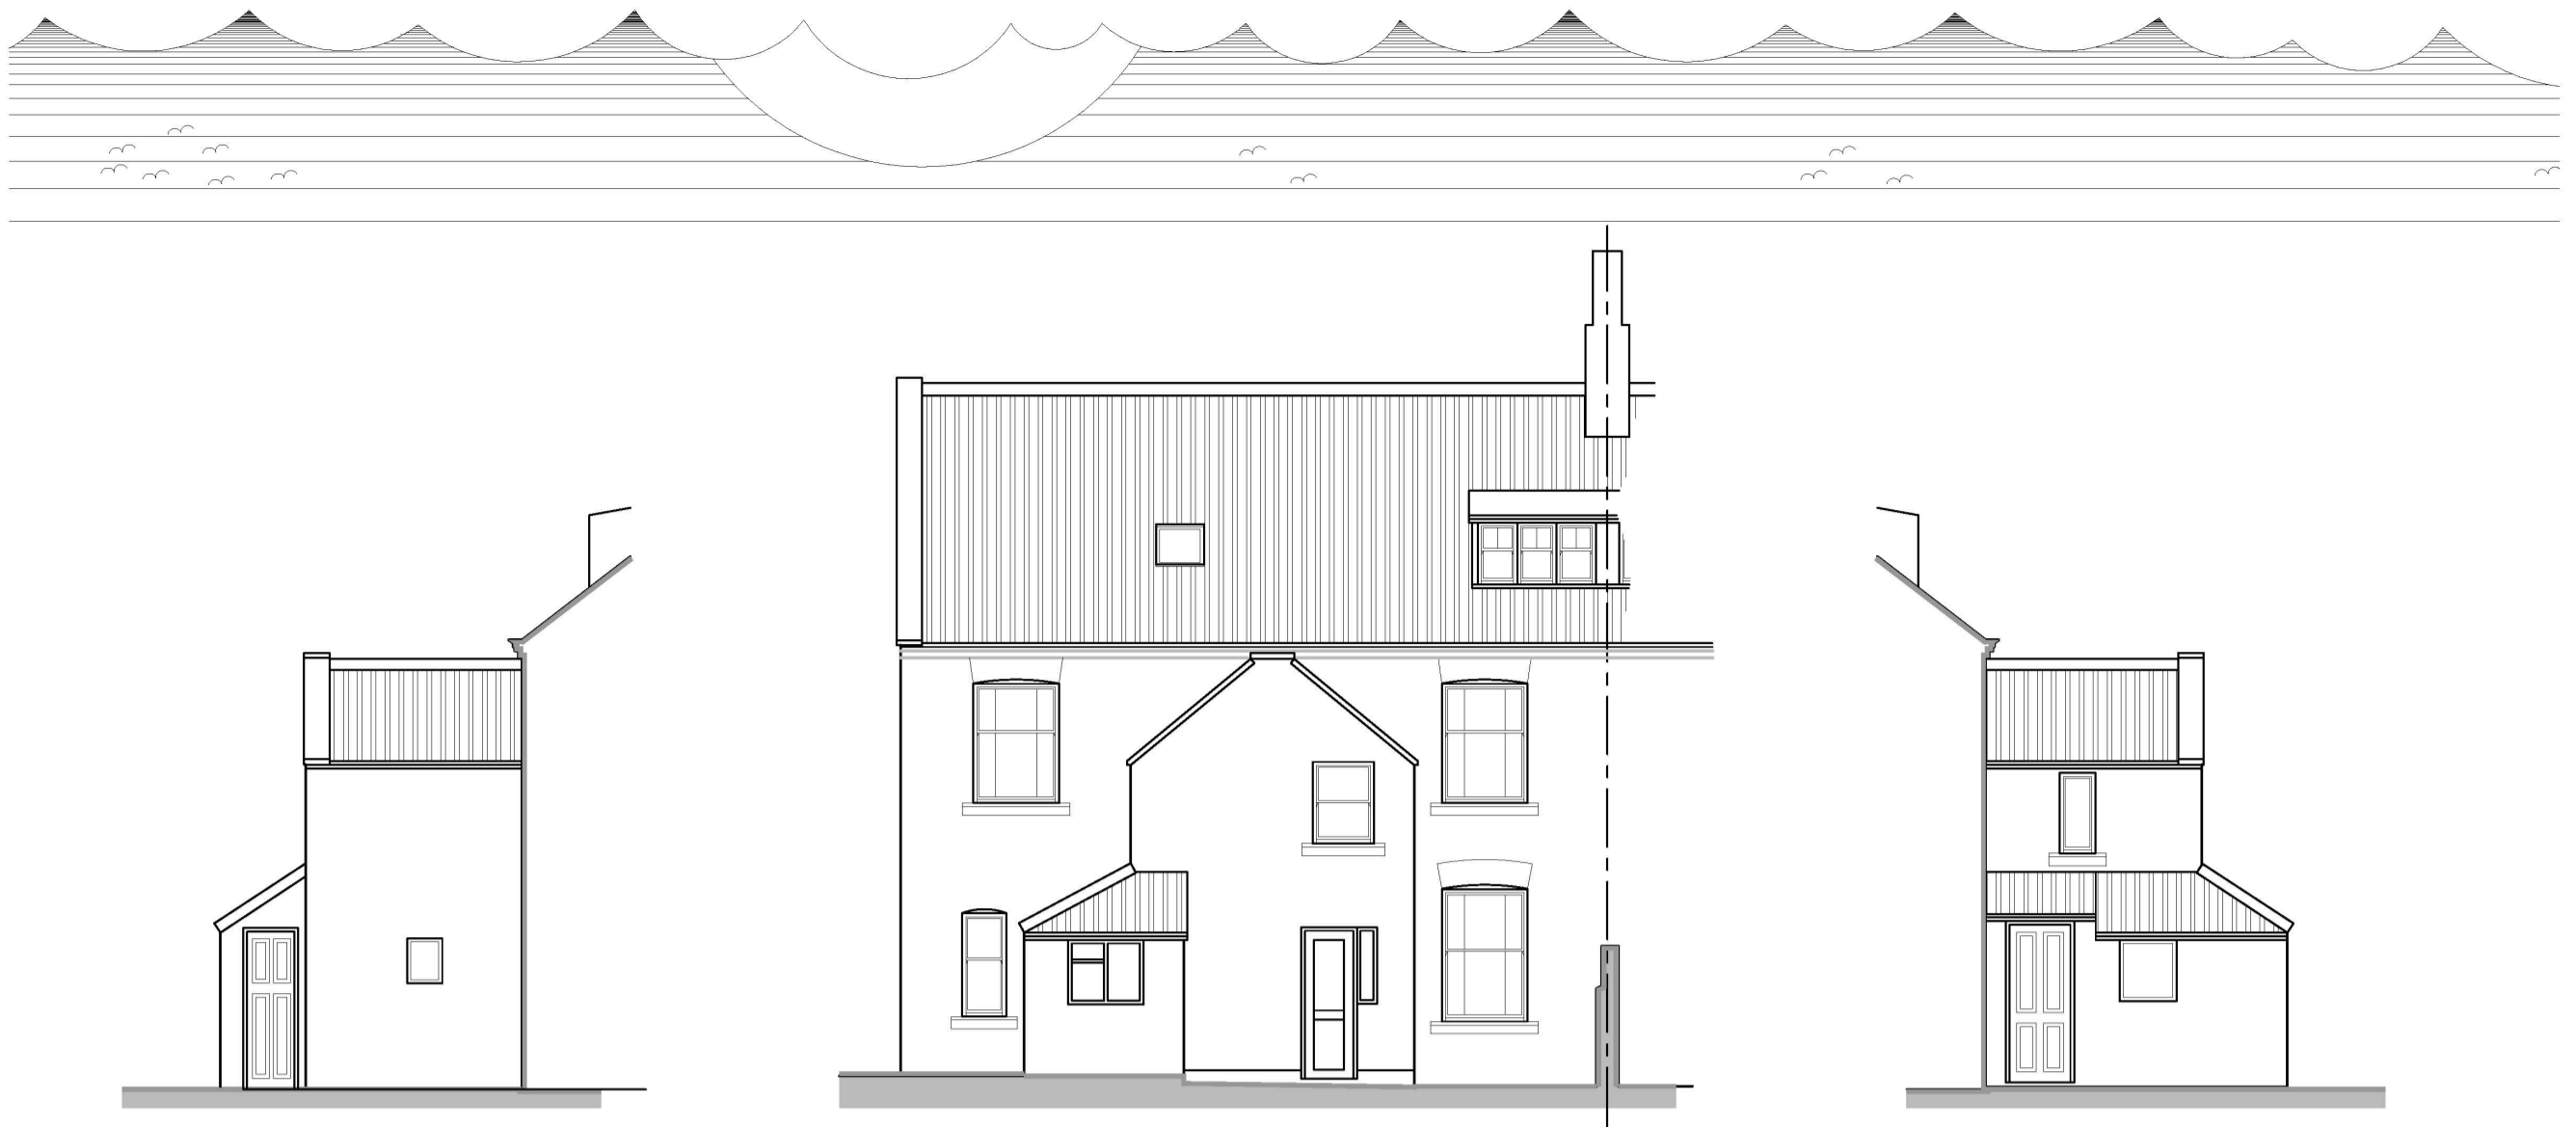

○ Side Elevation - W
Scale 1:100 @ A1

○ Rear Elevation - N
Scale 1:100

○ Side Elevation - E
Scale 1:100

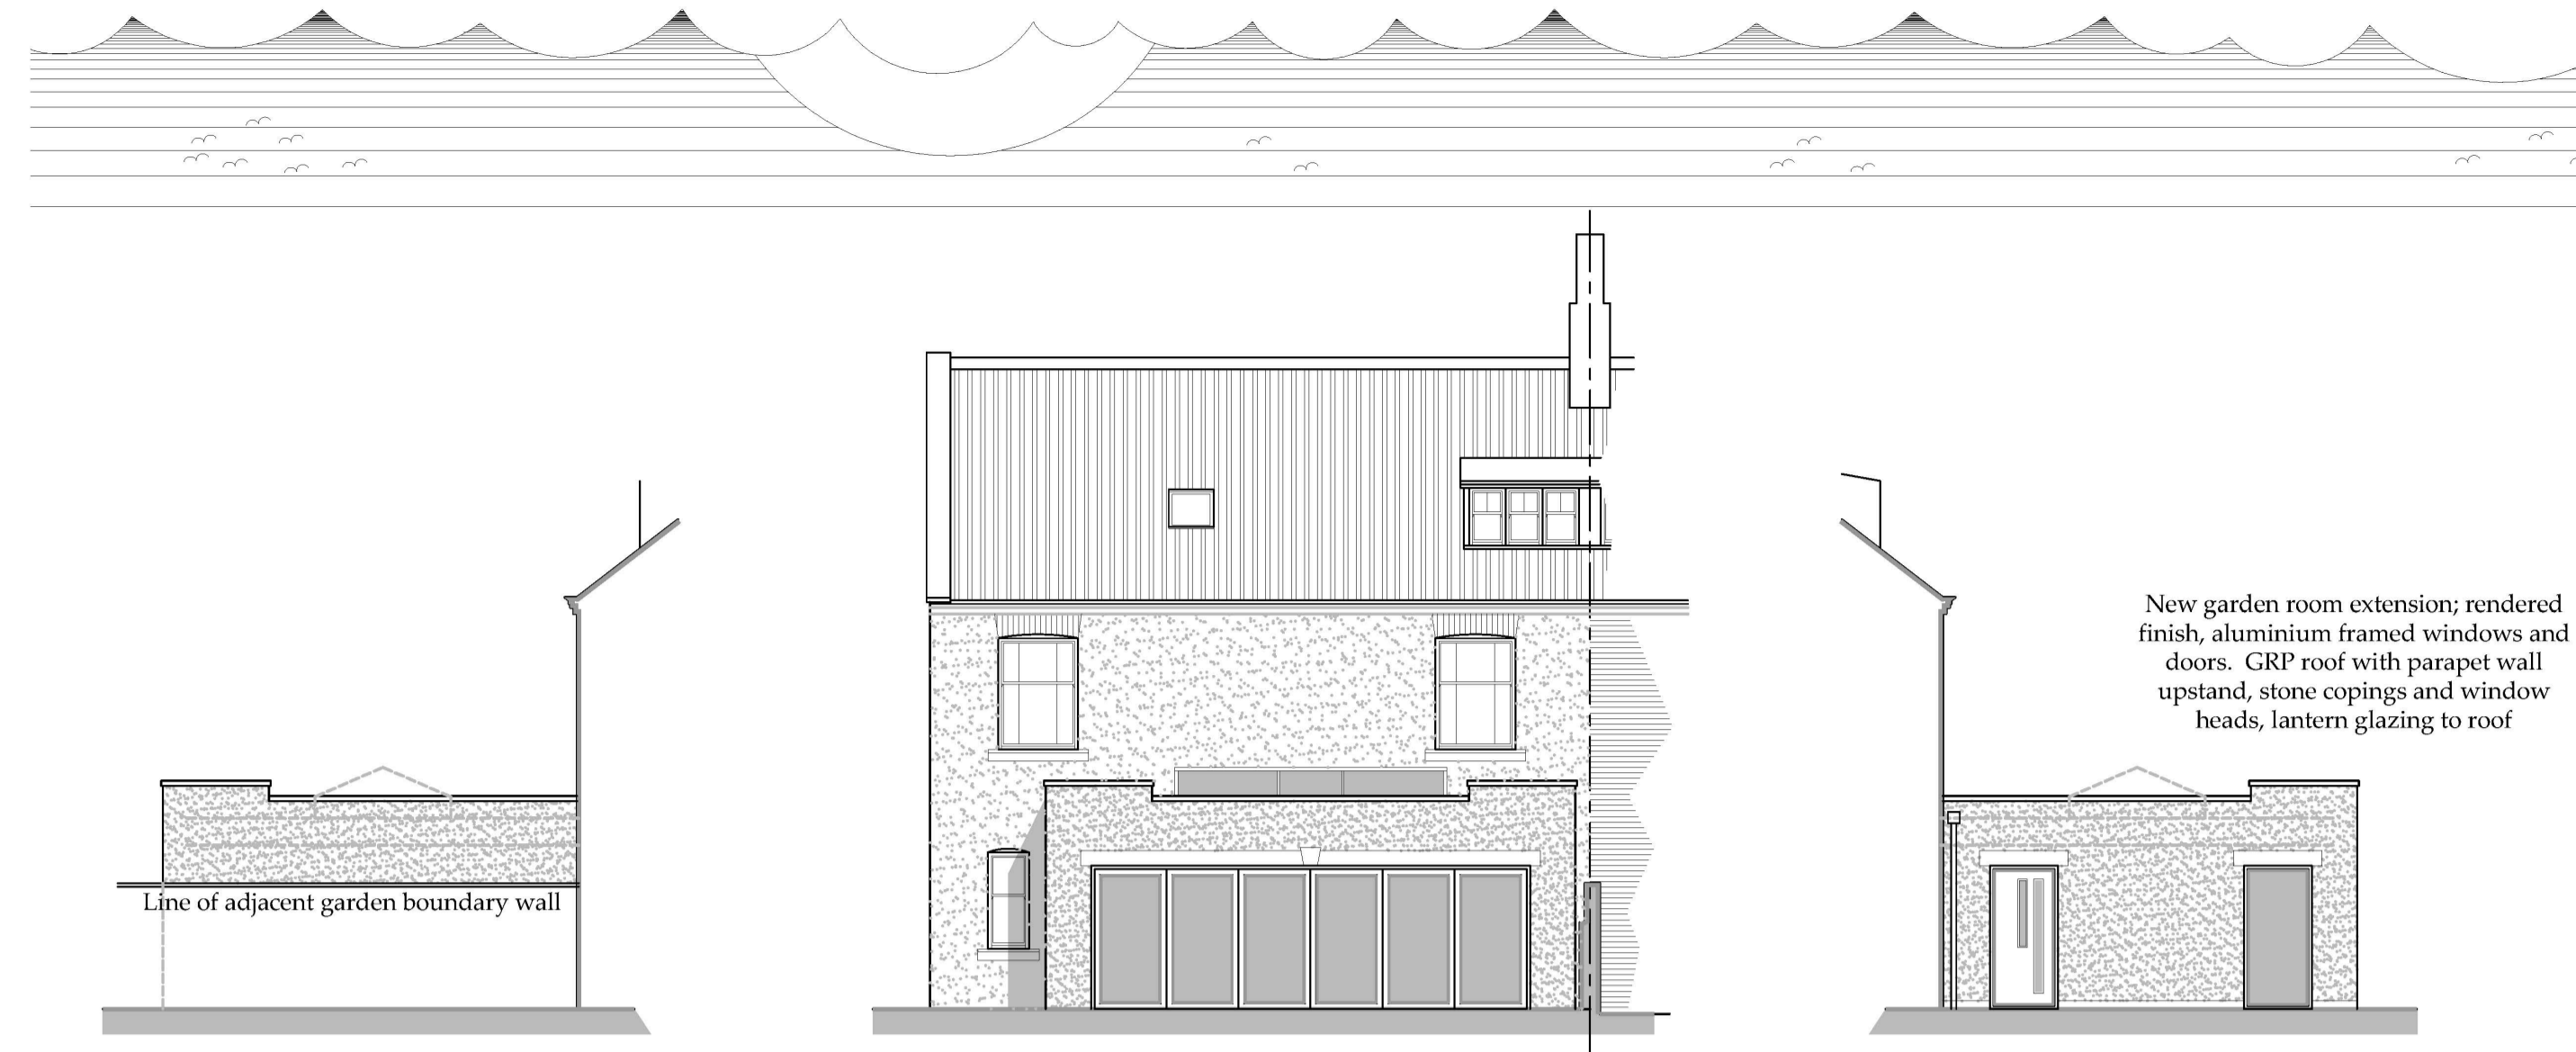


○ Side Elevation - W
Scale 1:100 @ A1

○ Rear Elevation - N
Scale 1:100


○ Side Elevation - E
Scale 1:100

New garden room extension; rendered finish, aluminium framed windows and doors. GRP roof with parapet wall upstand, stone copings and window heads, lantern glazing to roof

NYMNP
25/03/2020

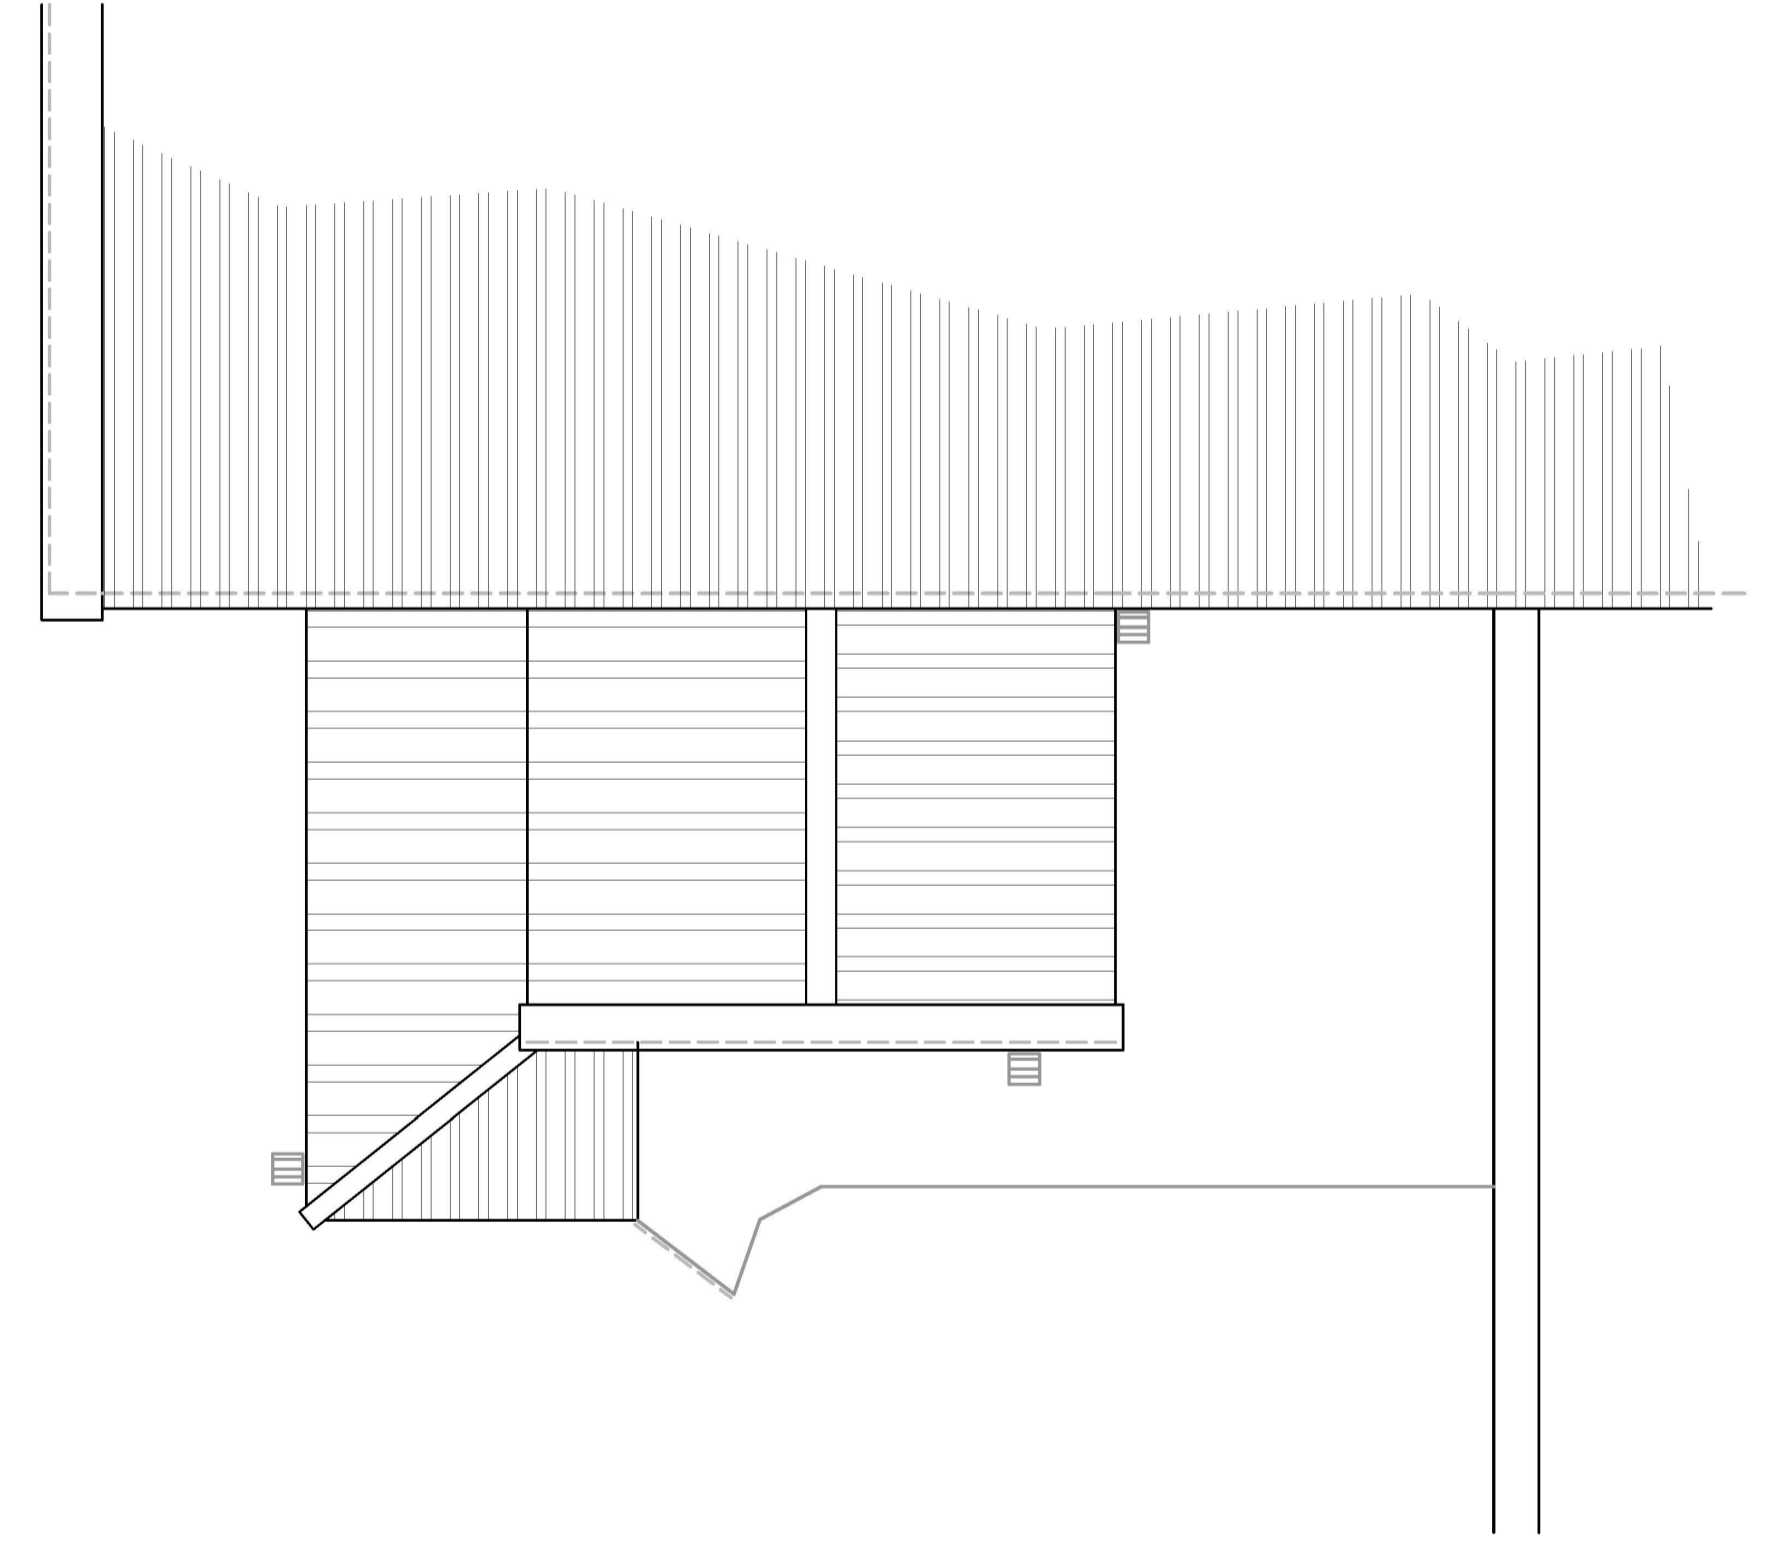

○ Roof Plan
Scale 1:50 @ A1

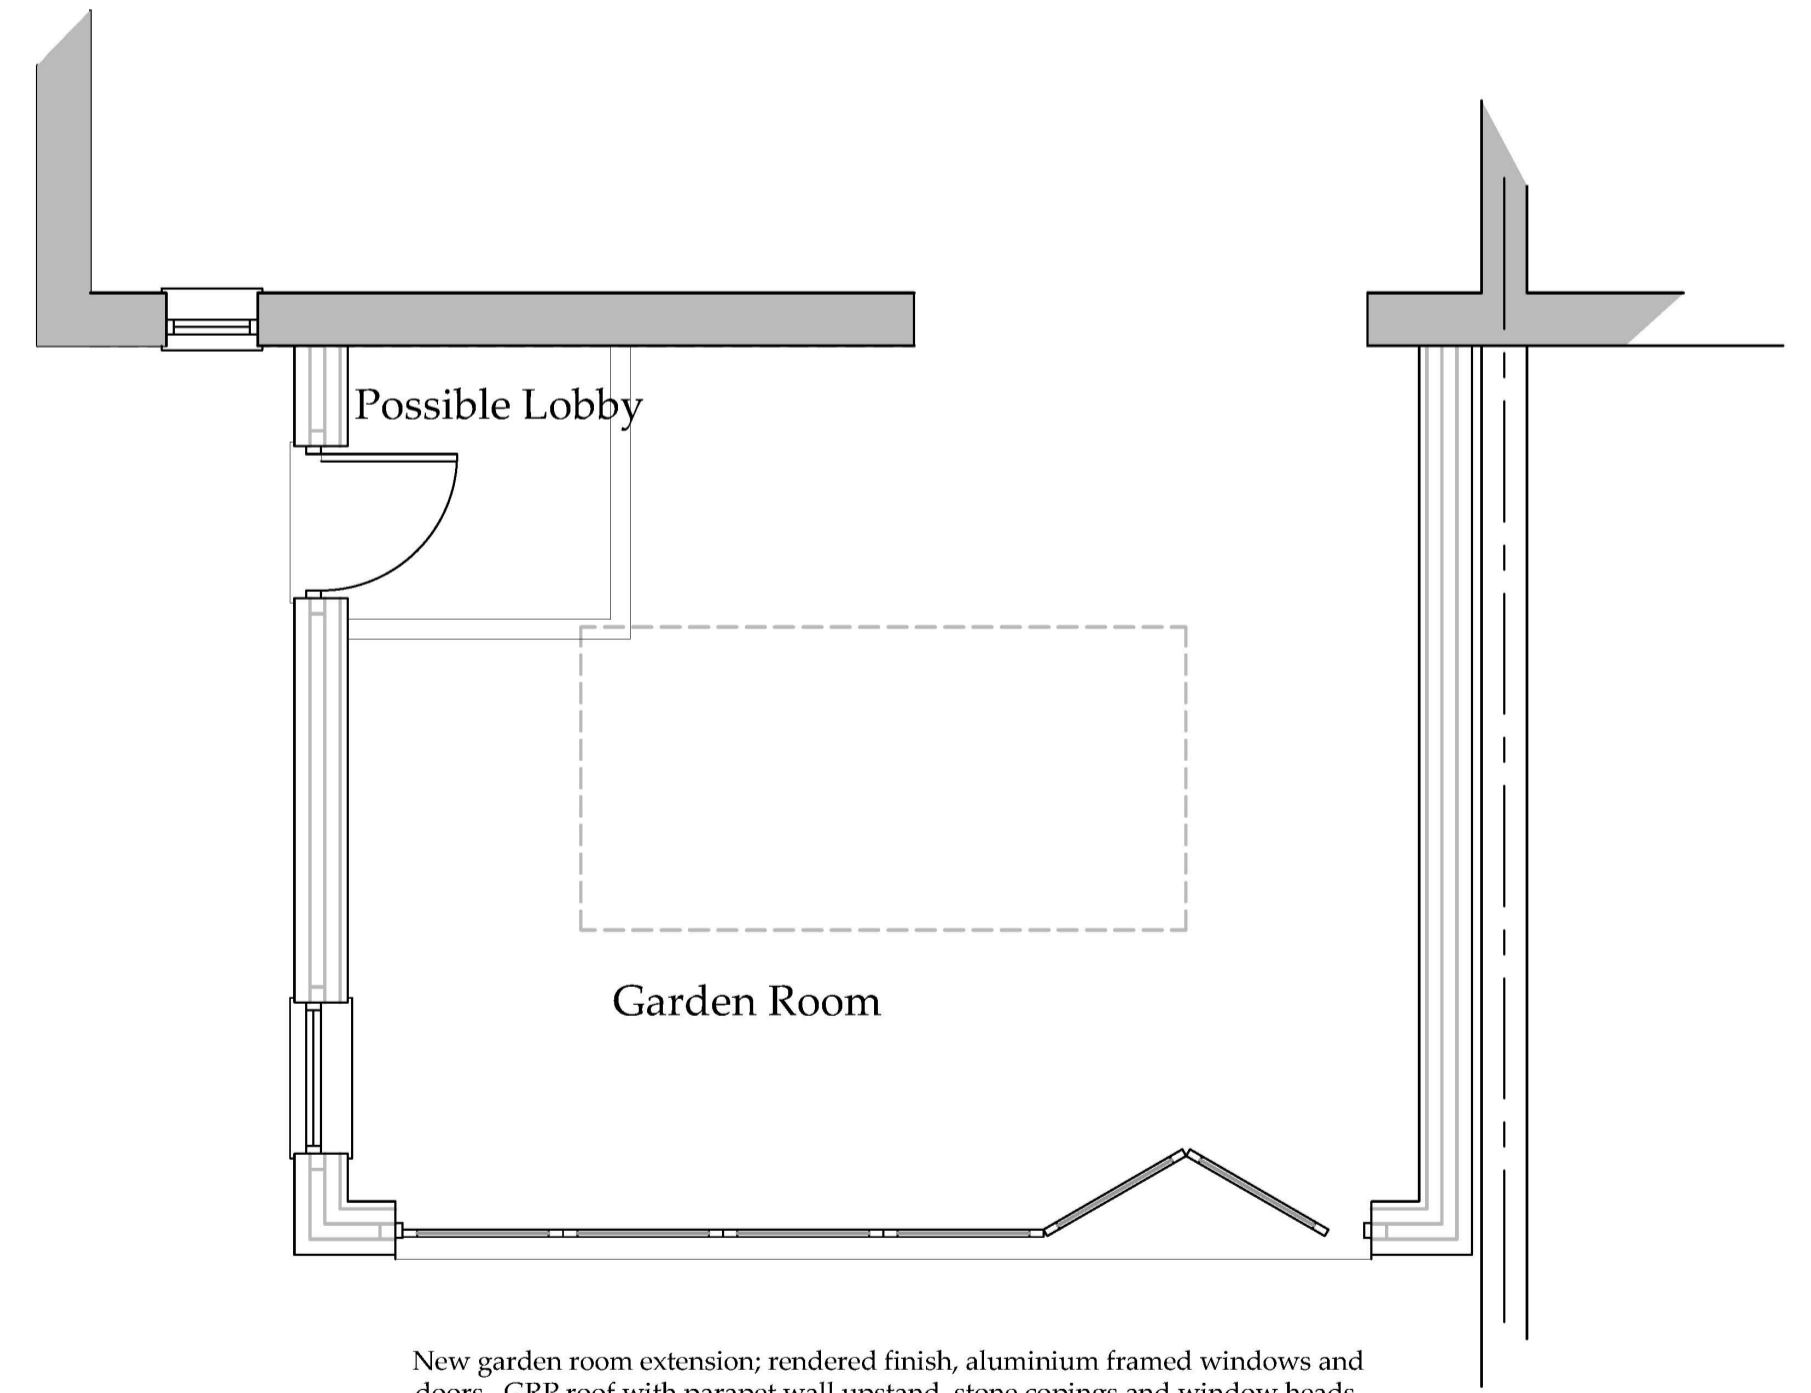


○ Floor Plan
Scale 1: 50 @ A1

New garden room extension; rendered finish, aluminium framed windows and doors. GRP roof with parapet wall upstand, stone copings and window heads, lantern glazing to roof

Drawing for Planning and Client consideration only

A	18/03/20	NID	Issued for approval
REV	DATE	BY	AMENDMENT

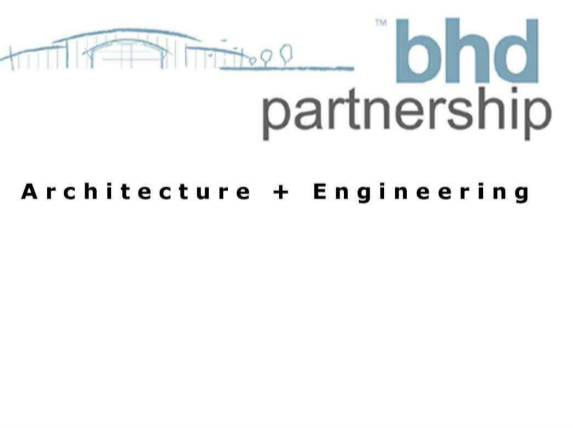

CLIENT: Sarah McDermott

PROJECT: Rear extension to Rounton House Robin Hoods Bay

Drawing: Existing and Proposed Elevations and Plans

DRAWING STATUS: Preliminary

DRAWN: NID CHECKED:

SCALE @ SIZE: 1:50&1:100@ A1 DATE: 18/03/20

DRAWING No: D11808-02 REV: A