

NYMNP  
09/04/2020

Rev.	Description	Date	Chk.

**Bell Snoxell Building Consultants Ltd**

Bell Snoxell Building Consultants Ltd  
Mortar Pit Farm  
Sneatonthorpe  
Whitby  
North Yorkshire  
YO22 5JG

Project: **Russell Hall Farm  
Stainsacre  
Nr. Whitby. YO22 4NW**

Client: **F. Cummins & Sons**

Drawing: **Location Plan**

Date: 26.03.2020      Scale@A3: 1:1250

Drawn By: LJS      Check By: N/A      Approved By: CI

Drawing Status: **Planning**

Job. no. <b>FC01</b>	Dwg. no. <b>01</b>	Rev. <b>-</b>
-------------------------	-----------------------	------------------

Ordnance Survey, (c) Crown Copyright 2020. All rights reserved. Licence number 100022432

Location plan  
1:1250


A01. These notes are intended to augment drawings and specifications. Where conflict of requirements exists the order of precedence shall be as shown in the specification. Otherwise the strictest provision shall govern.

A02. This drawing to be read in conjunction with all other relevant drawings.

A03. Drawings not to be scaled. All dimensions to be checked on site by the contractor. Any discrepancies to be notified to the surveyor and further instructions obtained before work is commenced.


No part of this drawing may be reproduced, stored in a retrieval system or transmitted in any form or by any means without prior permission in writing from Bell-Snoxell Associates Ltd.

100mm at A3

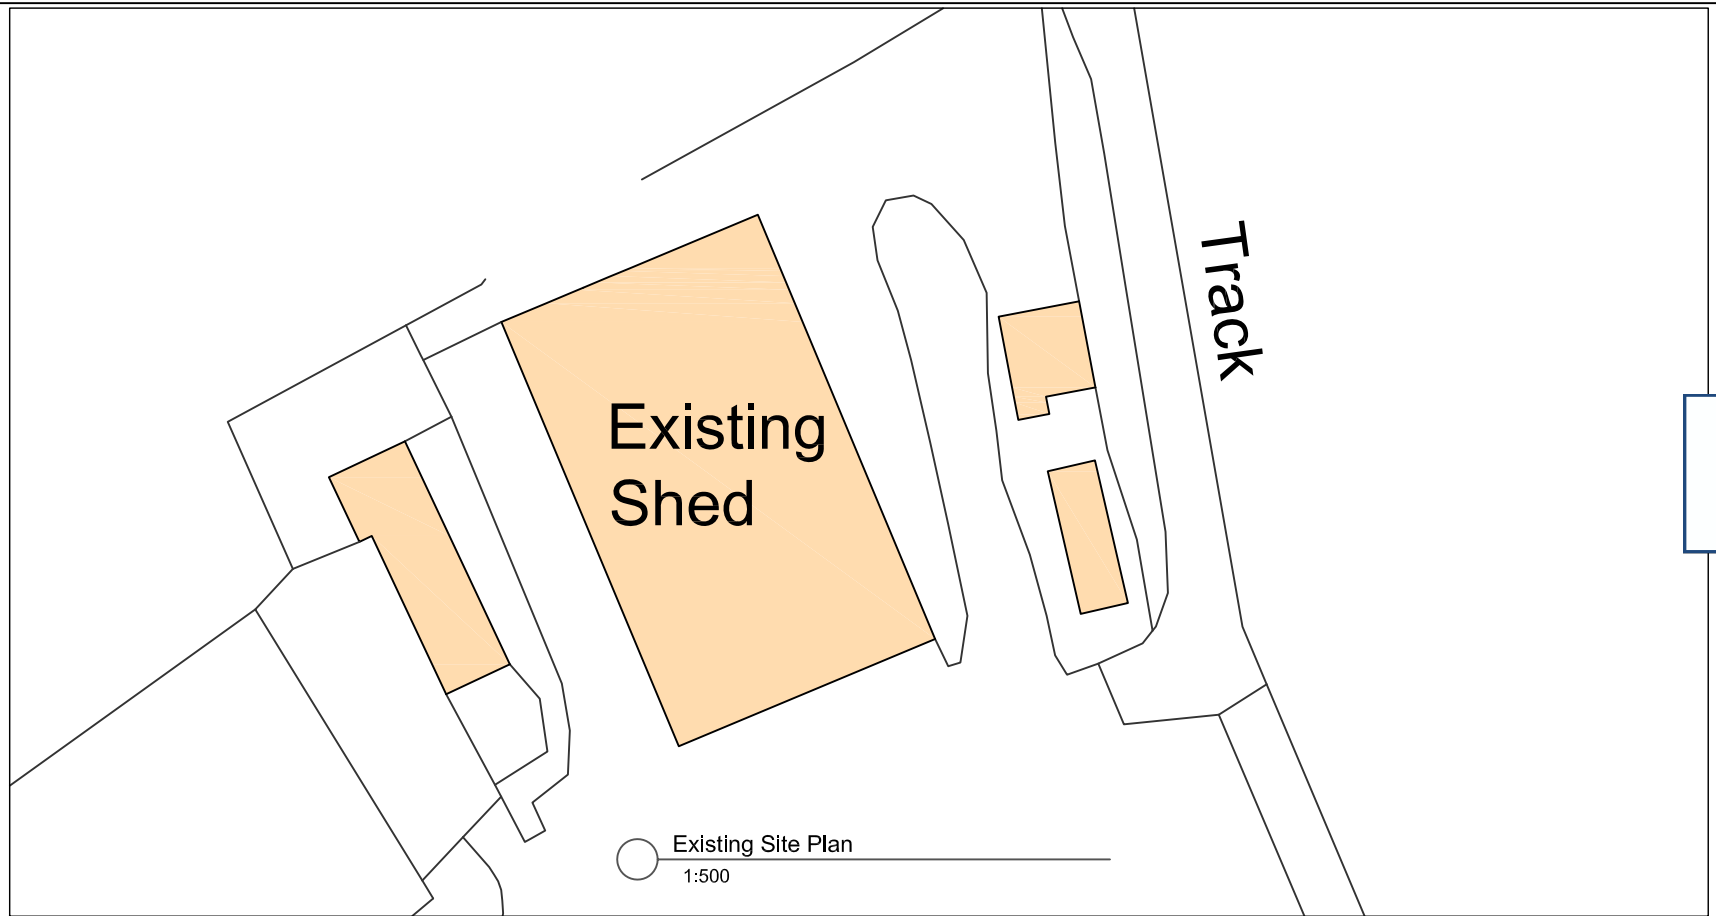

NYMNPA  
09/04/2020

A01. These notes are intended to augment drawings and specifications. Where conflict of requirements exists the order of precedence shall be as shown in the specification. Otherwise the strictest provision shall govern.  
A02. This drawing to be read in conjunction with all other relevant drawings.  
A03. Drawings not to be scaled. All dimensions to be checked on site by the contractor. Any discrepancies to be notified to the surveyor and further instructions obtained before work is commenced.  
No part of this drawing may be reproduced, stored in a retrieval system or transmitted in any form or by any means without prior permission in writing from Bell-Snoxell Associates Ltd.

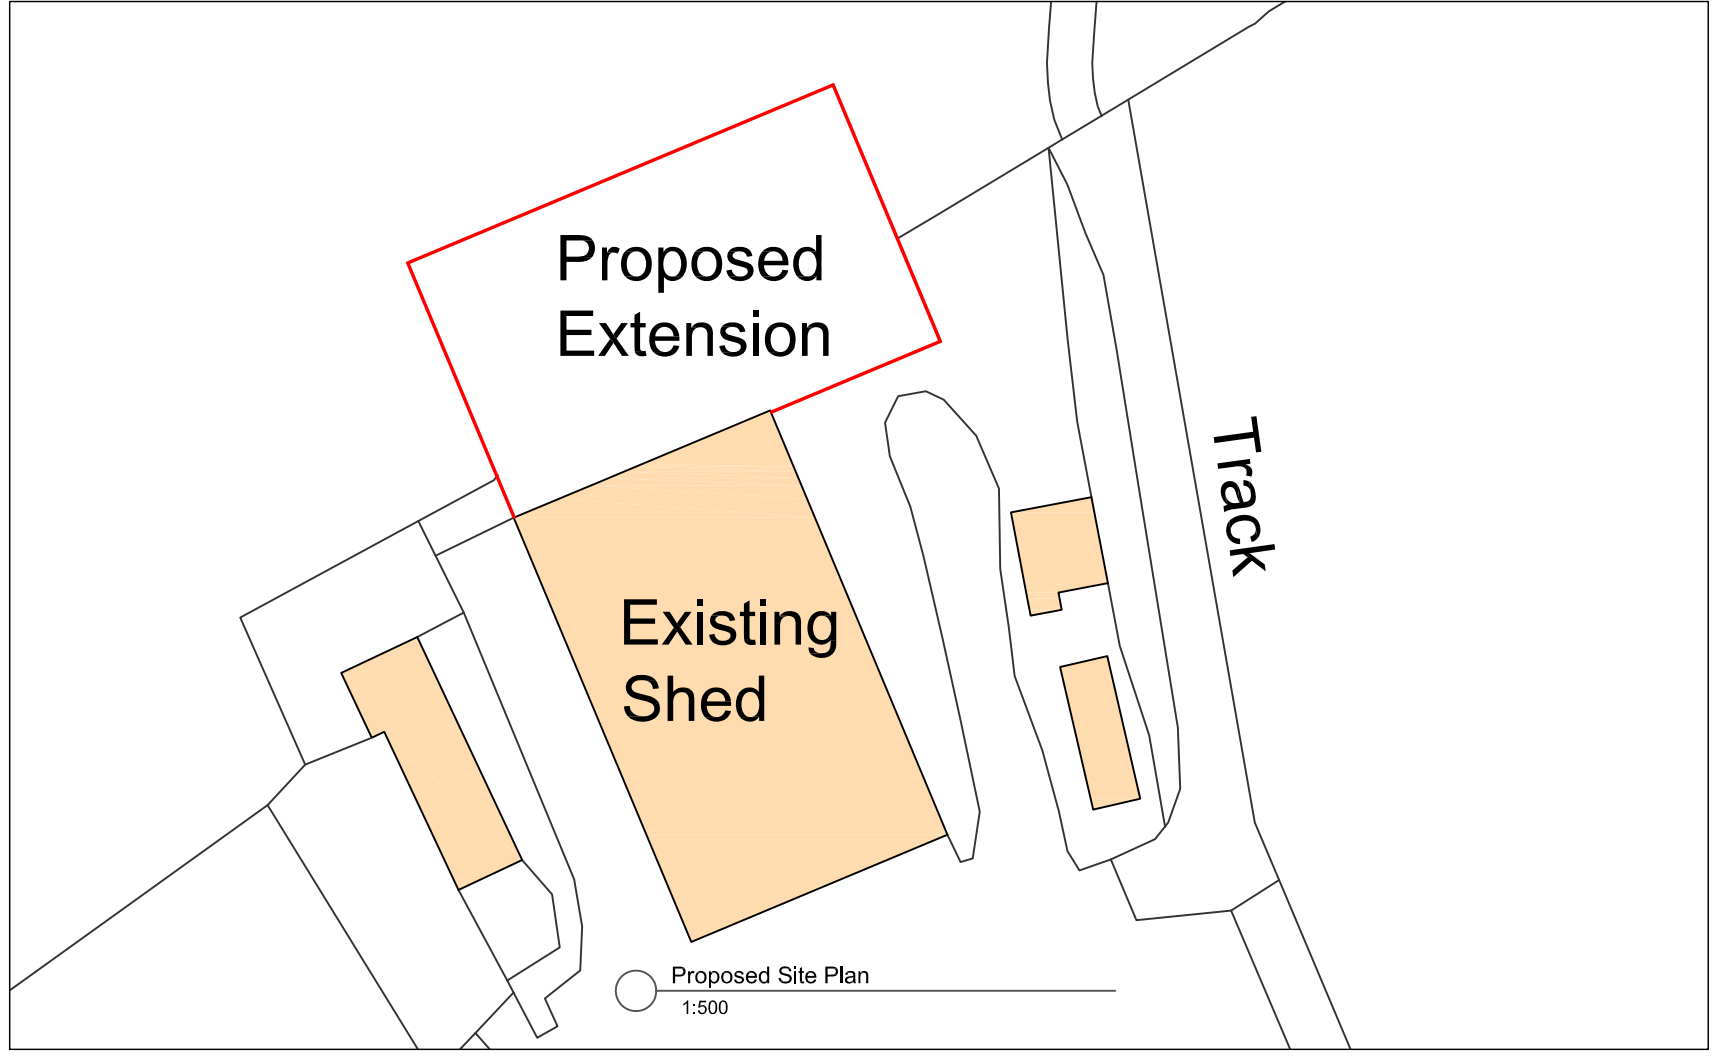

Bell Snoxell Building Consultants Ltd  
Mortar Pit Farm  
Sneatonthorpe  
Whitby  
North Yorkshire  
YO22 5JG

Project: Russell Hall Farm  
Stainsacre  
Nr. Whitby. YO22 4NW

Client: F. Cummins & Sons


Drawing: Existing and Proposed  
Site Plans

Date: 26.03.2020 Scale@A3: 1:500


Drawn By: LJS Check By: N/A Approved By: CI

Drawing Status: **Planning**


Job. no. <b>FC01</b>	Dwg. no. <b>04</b>	Rev. <b>-</b>
-------------------------	-----------------------	------------------

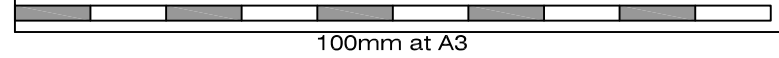


100mm at A3

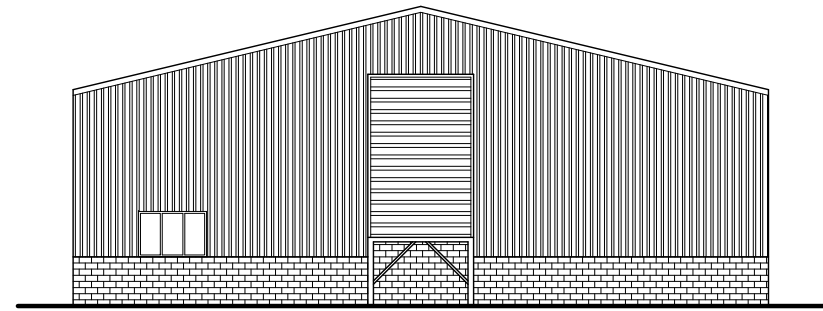


○ North Elevation  
1:200

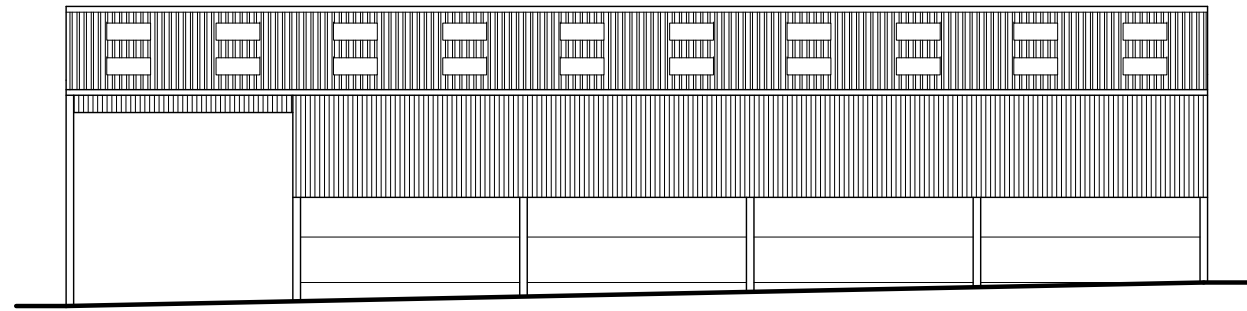


○ West Elevation  
1:200

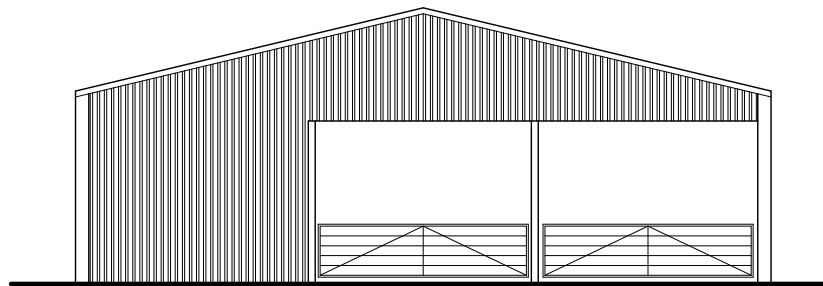

○ South Elevation  
1:200

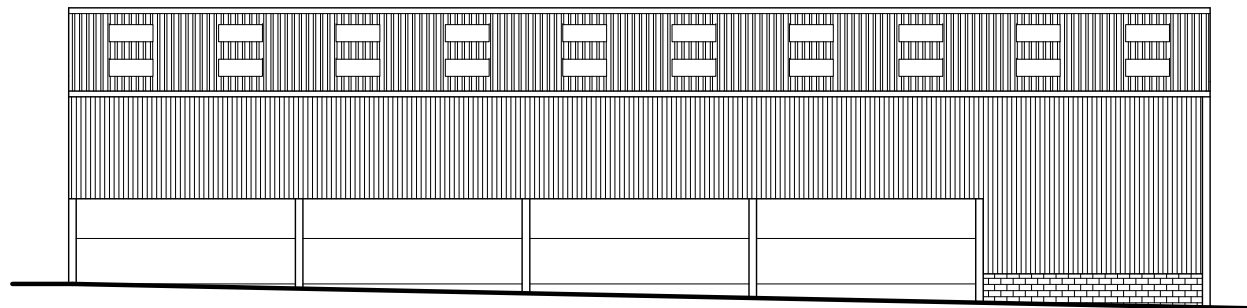

○ East Elevation  
1:200

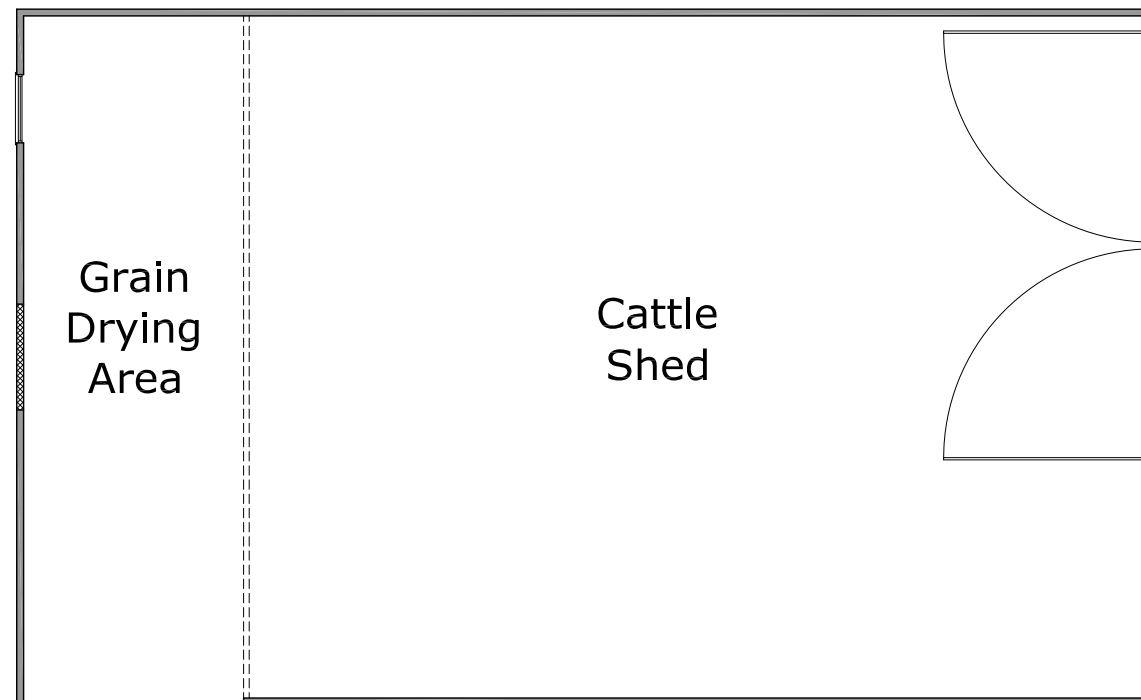

○ Floor Layout  
1:200

NYMNP

09/04/2020

Rev.	Description	Date	Chk.

**Bell Snoxell Building Consultants Ltd**

Bell Snoxell Building Consultants Ltd  
Mortar Pit Farm  
Sneatonthorpe  
Whitby  
North Yorkshire  
YO22 5JG

Project: Russell Hall Farm  
Stainsacre  
Nr. Whitby. YO22 4NW

Client: F. Cummins & Sons

Drawing: Existing Plans

Date: 26.03.2020      Scale@A3: 1:200

Drawn By: LJS      Check By: N/A      Approved By: CI

Drawing Status: **Planning**


Job. no. <b>FC01</b>	Dwg. no. <b>02</b>	Rev. <b>-</b>
-------------------------	-----------------------	------------------

A01. These notes are intended to augment drawings and specifications. Where conflict of requirements exists the order of precedence shall be as shown in the specification. Otherwise the strictest provision shall govern.

A02. This drawing to be read in conjunction with all other relevant drawings.


A03. Drawings not to be scaled. All dimensions to be checked on site by the contractor. Any discrepancies to be notified to the surveyor and further instructions obtained before work is commenced.

No part of this drawing may be reproduced, stored in a retrieval system or transmitted in any form or by any means without prior permission in writing from Bell-Snoxell Associates Ltd.

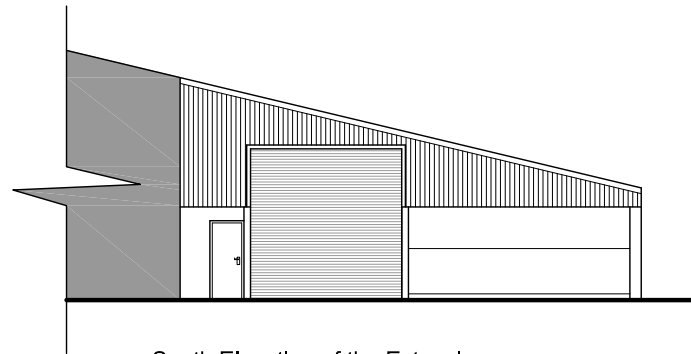


○ South Elevation of the Extension  
1:200


NYMNP  
 09/04/2020

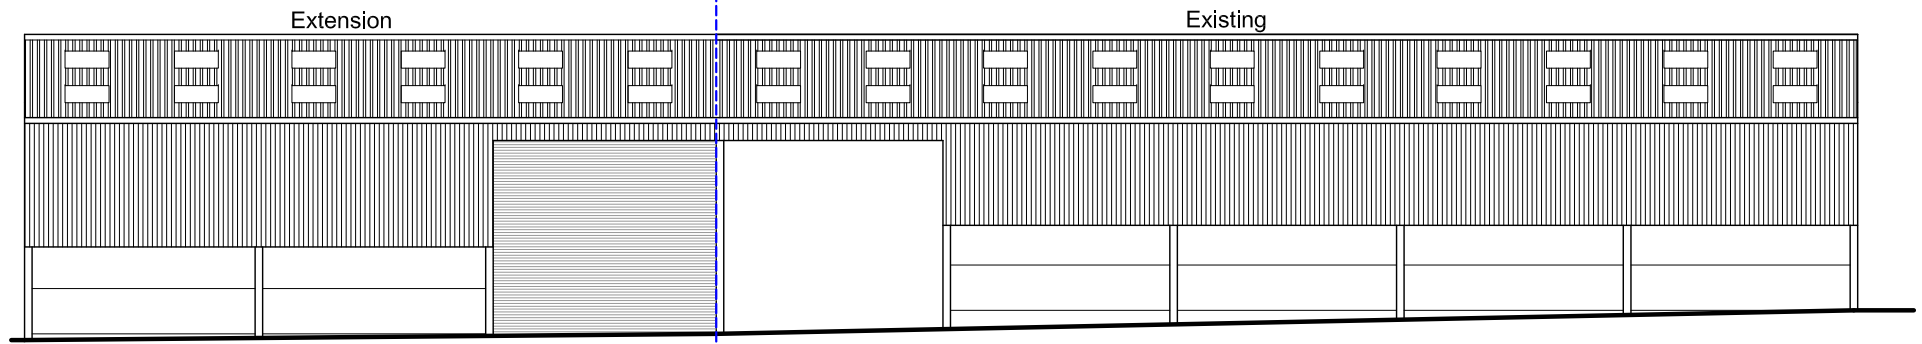


○ West Elevation  
1:200

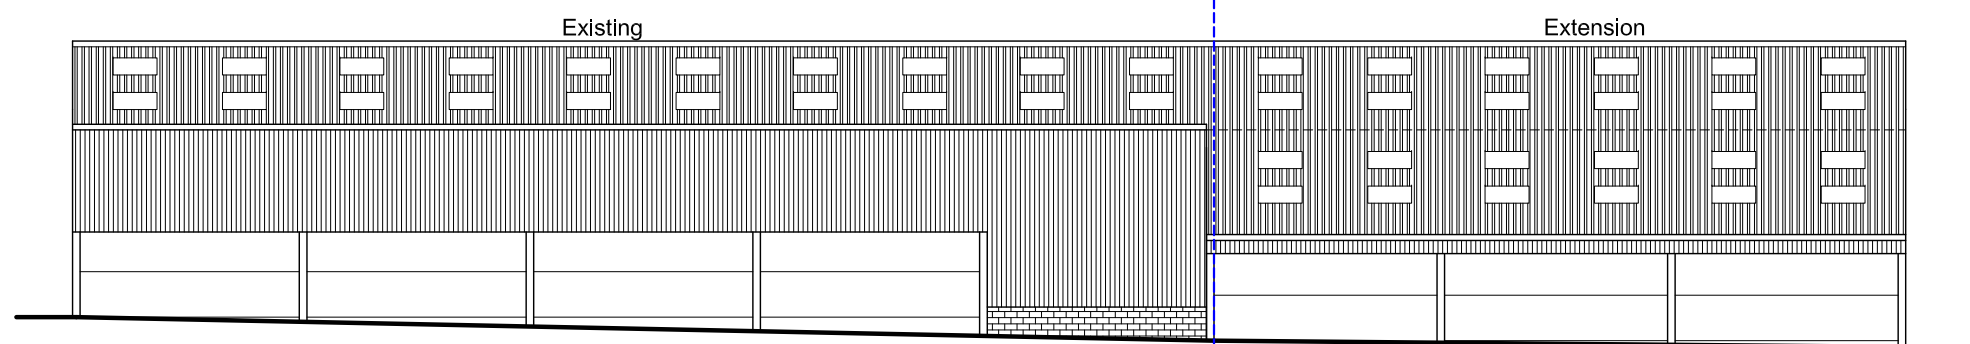

○ East Elevation  
1:200

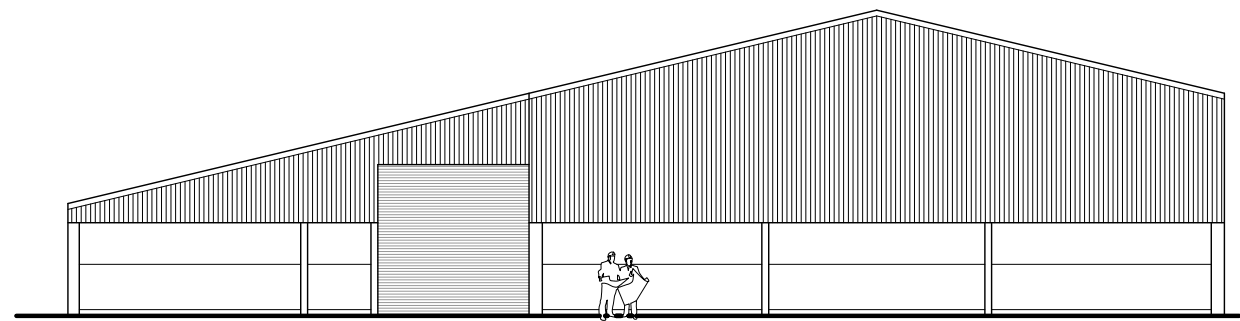

○ North Elevation  
1:200

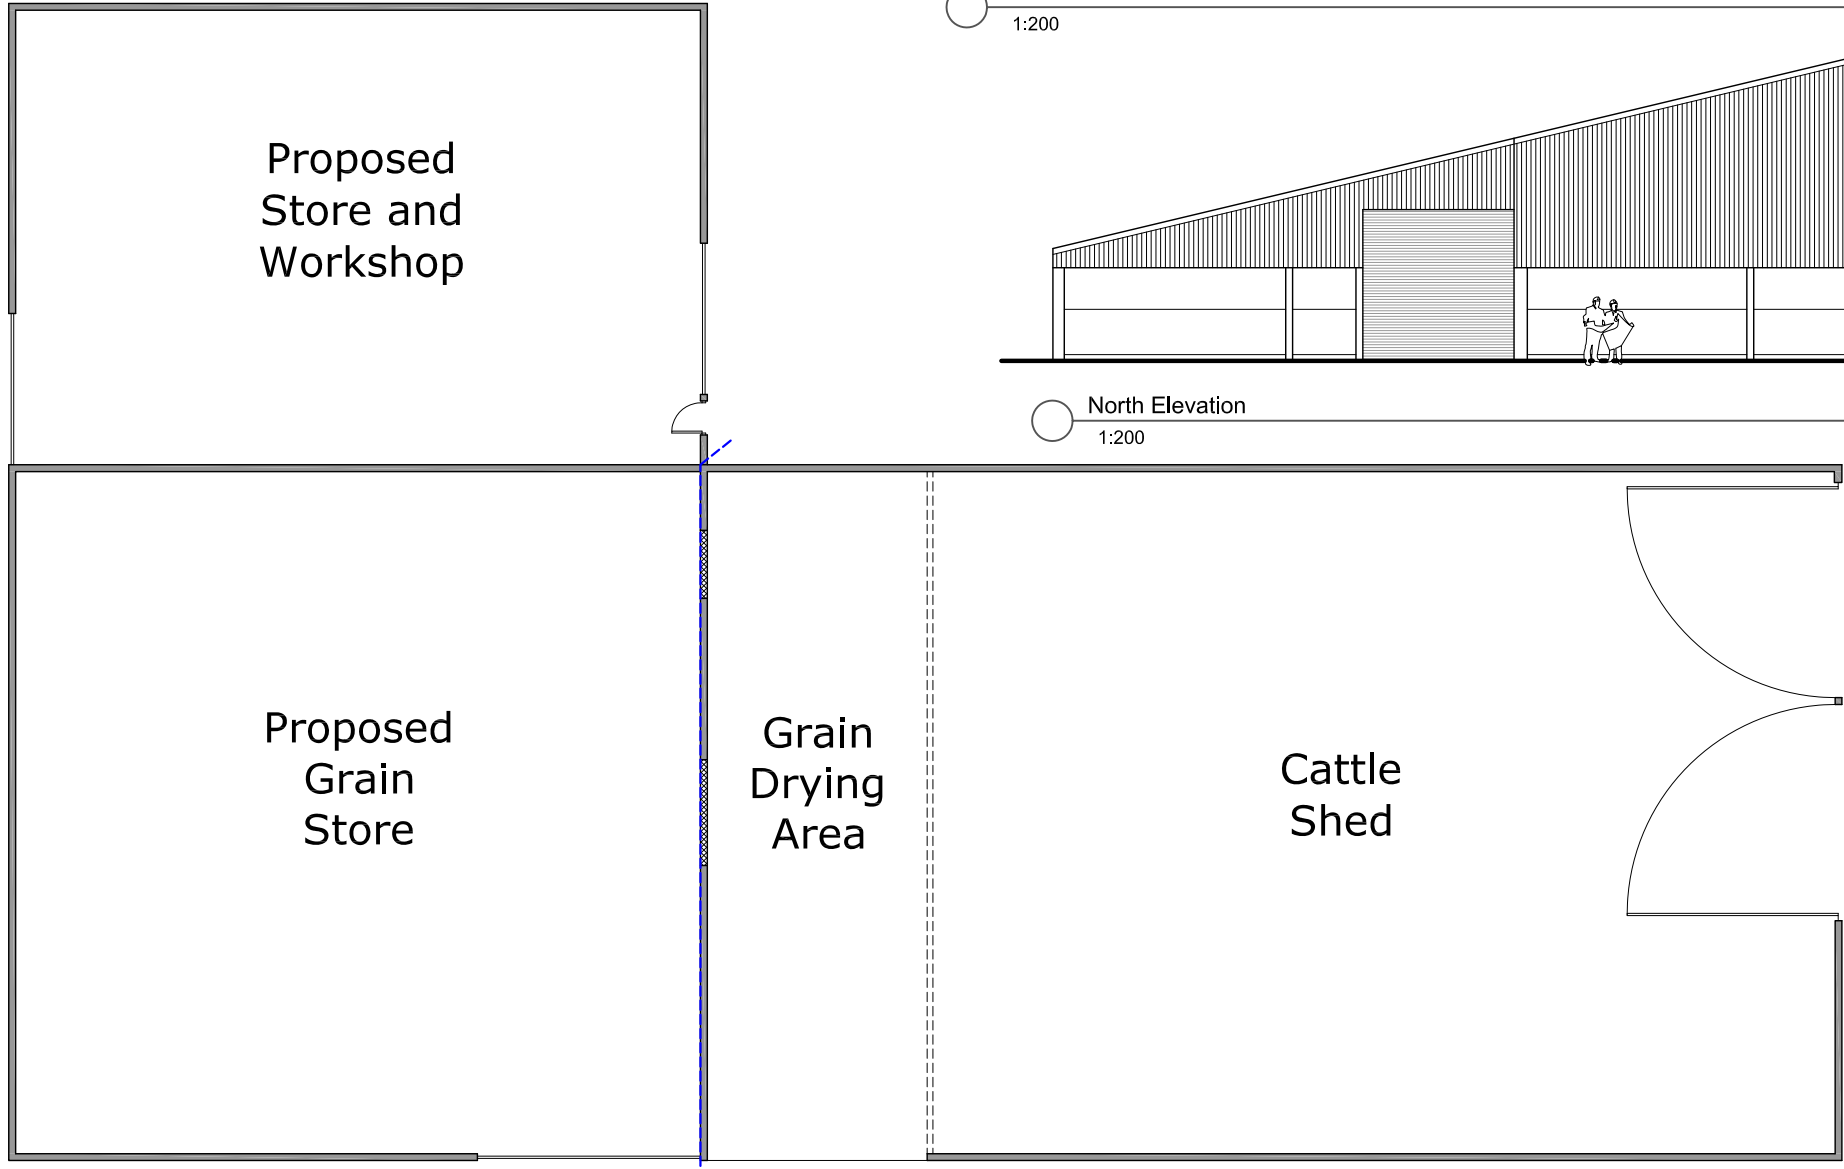

○ Floor Layout  
1:200

100mm at A3

A01. These notes are intended to augment drawings and specifications. Where conflict of requirements exists the order of precedence shall be as shown in the specification. Otherwise the strictest provision shall govern.  
 A02. This drawing to be read in conjunction with all other relevant drawings.  
 A03. Drawings not to be scaled. All dimensions to be checked on site by the contractor. Any discrepancies to be notified to the surveyor and further instructions obtained before work is commenced.  
 No part of this drawing may be reproduced, stored in a retrieval system or transmitted in any form or by any means without prior permission in writing from Bell-Snoxell Associates Ltd.



Bell Snoxell Building Consultants Ltd  
 Mortar Pit Farm  
 Sneatonthorpe  
 Whitby  
 North Yorkshire  
 YO22 5JG

Project: Russell Hall Farm  
 Stainsacre  
 Nr. Whitby. YO22 4NW

Client: F. Cummins & Sons

Drawing: Proposed Plans

Date: 26.03.2020      Scale@A3: 1:200

Drawn By: LJS      Check By: N/A      Approved By: CI

Drawing Status: **Planning**

Job. no. <b>FC01</b>	Dwg. no. <b>03</b>	Rev. <b>-</b>
-------------------------	-----------------------	------------------