


NYMNPA
05/05/2020


PROPOSED ALTERATIONS TO 42 BURNDALE LANE, SLEIGHTS, WHITBY.
FLOOR PLANS AS EXISTING.
MARCH 2020

DRG. 42.1
SCALE 1:50



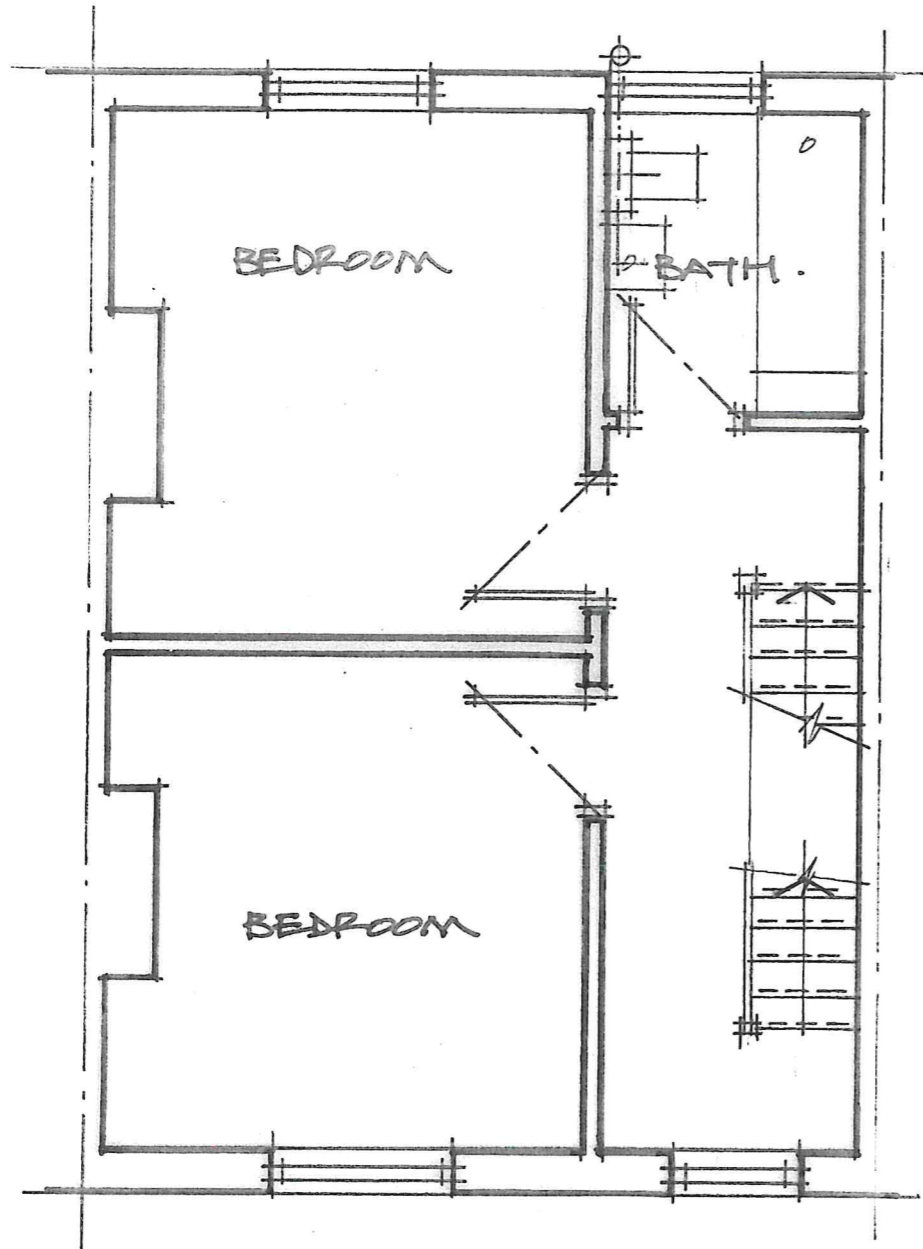

1st FLOOR.

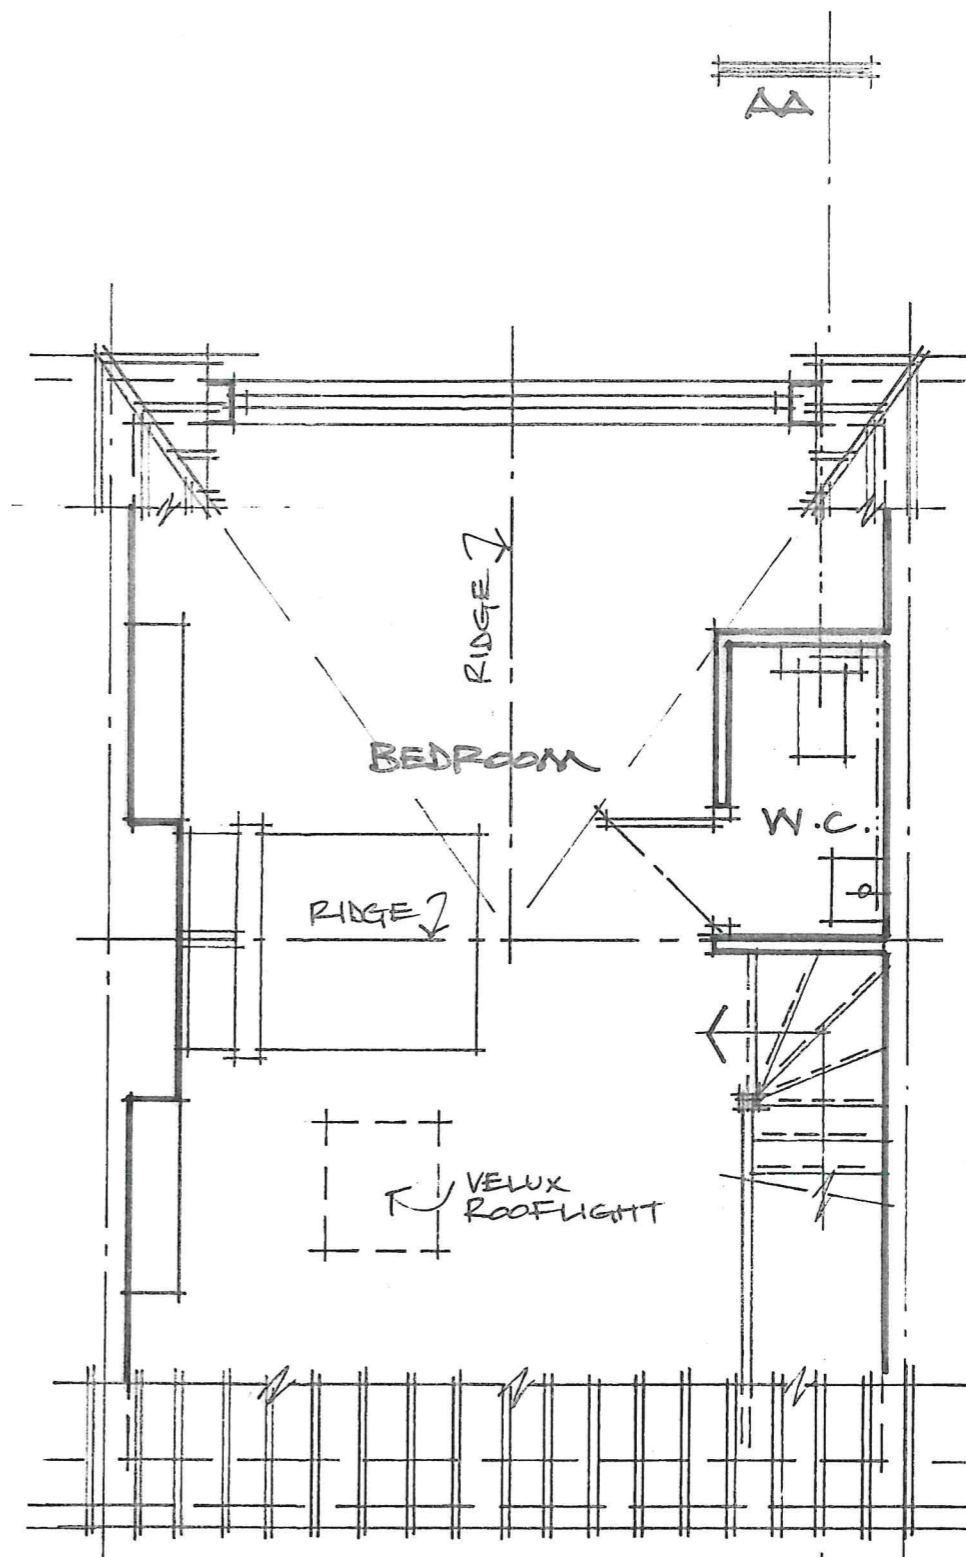


2nd FLOOR.

NYMNP
05/05/2020

PROPOSED ALTERATIONS TO 42 IBERDALE LANE, SLEIGHTS, WHITBY.
FLOOR PLANS AS PROPOSED.
MARCH 2020.

DRG. 42.2
SCALE 1:50

← № 40 * № 42 * № 44 →

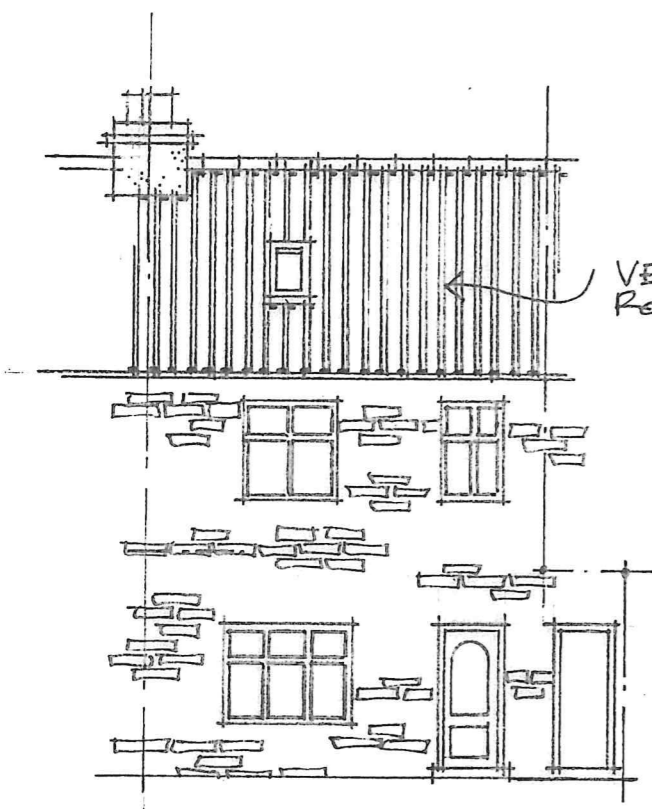

VEVUX AKOG ROOFLIGHT.

FRONT.




DORMER ELEVATION FULLY GLAZED

№ 42

PROPOSED ELEVATIONS.


REAR.

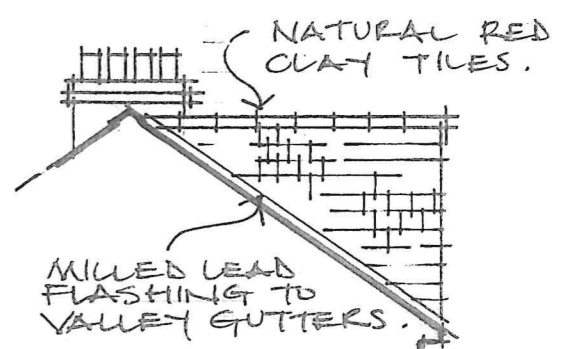


NATURAL RED CLAY TILES.

MILLED LEAD FLASHING TO VALLEY GUTTERS.

DORMER WEST ELEVATION (EAST ELEVATION OP. HAND).

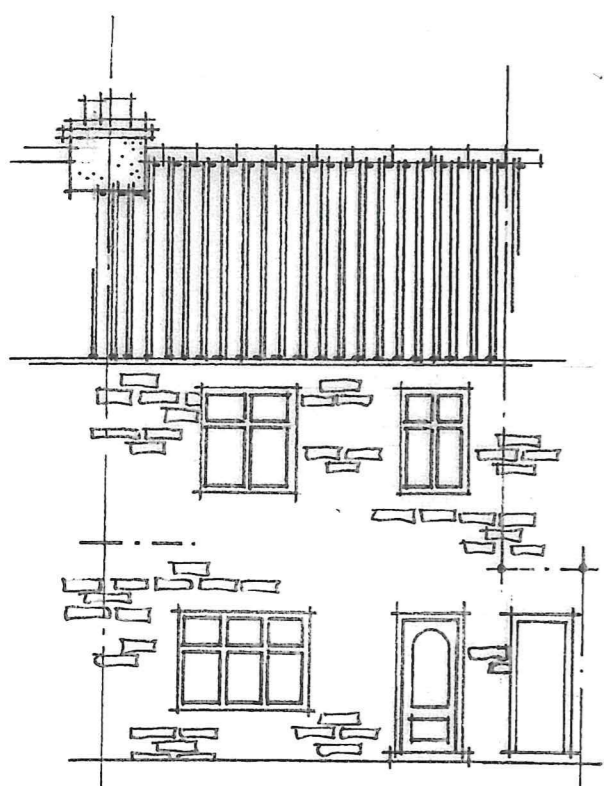

FRONT.

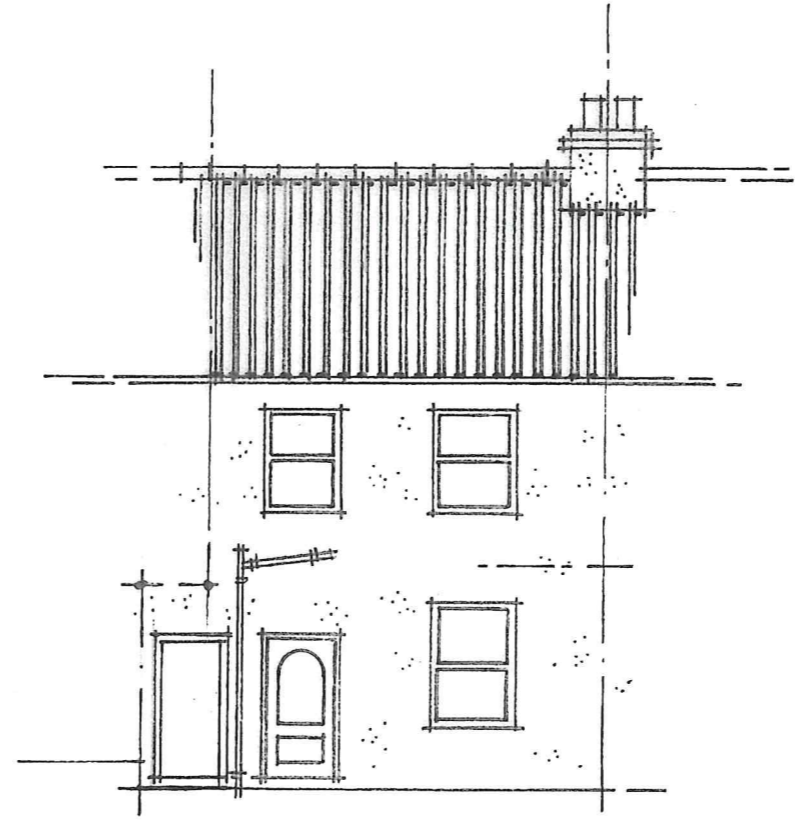

REAR.


EXISTING ELEVATIONS.

NYMNP


05/05/2020

PROPOSED ALTERATIONS TO 42 IBURNDALE LANE, SLEIGHTS, WHITBY.
ELEVATIONS AS EXISTING AND AS PROPOSED.
MARCH 2020.


DRG. 42.3
SCALE 1:100

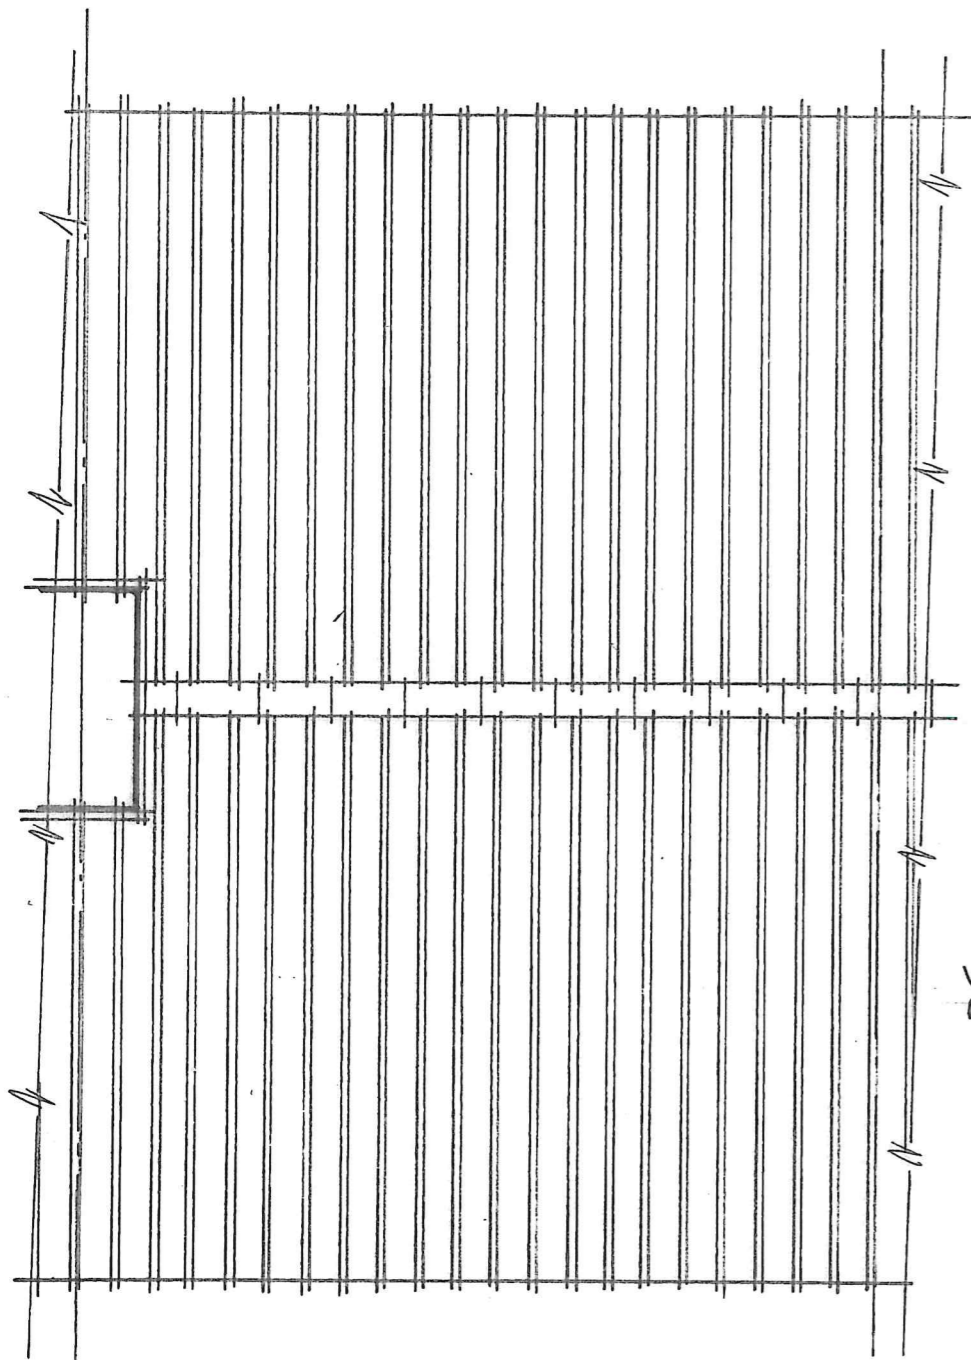

ROOF PLAN AS EXISTING.

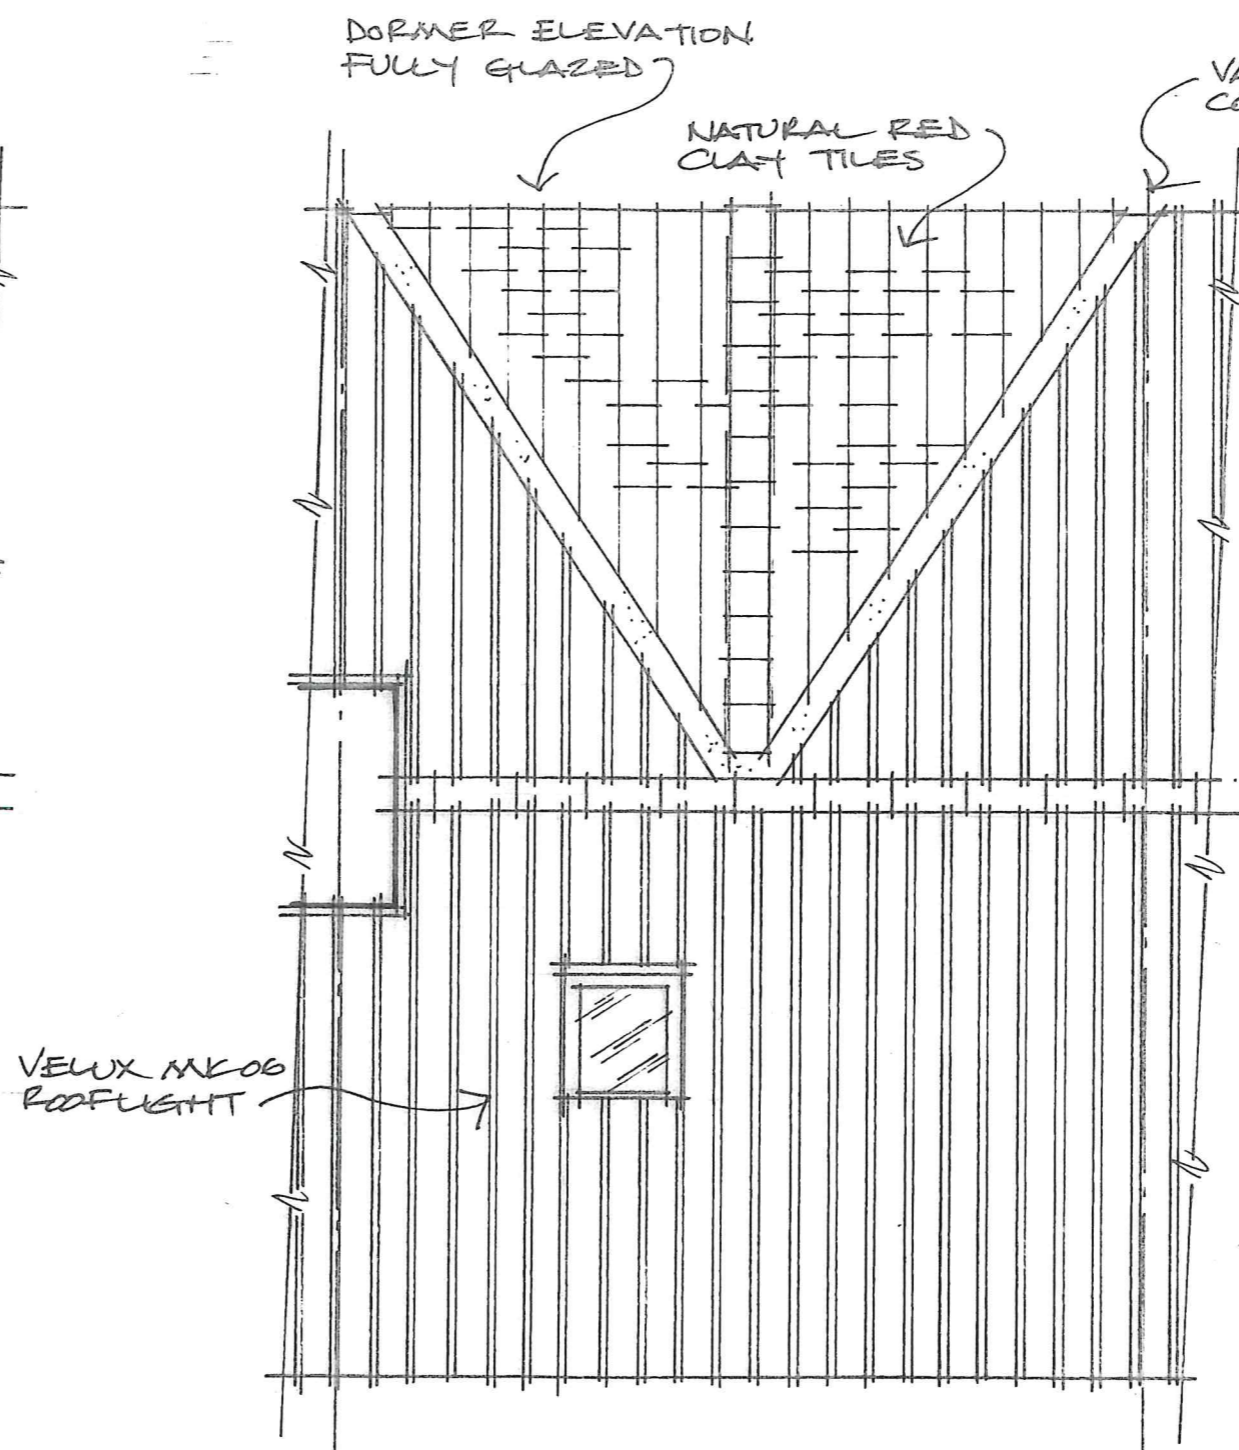

ROOF PLAN AS PROPOSED.

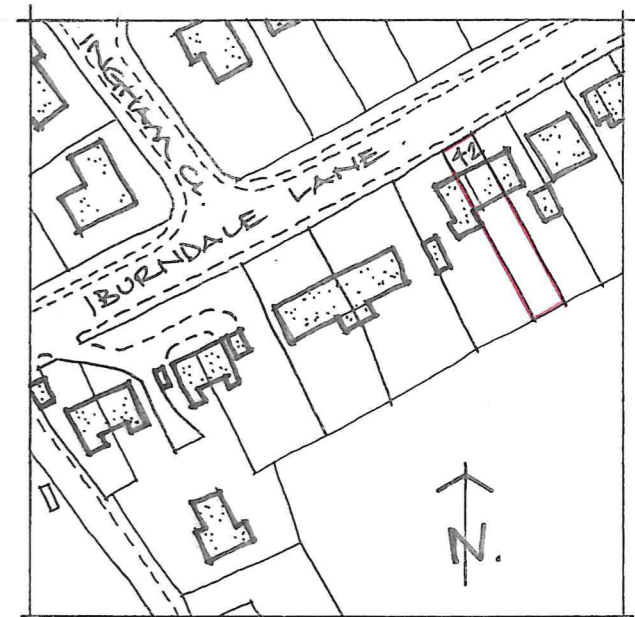


LOCATION PLAN 1:1250.


NYMNP
 05/05/2020

PROPOSED ALTERATIONS TO 42 BURNDALE LANE, SLEIGHTS, WHITBY.
 ROOF PLANS.
 MARCH 2020.

DRG. 42.4
 AT A3-SCALE 1:50

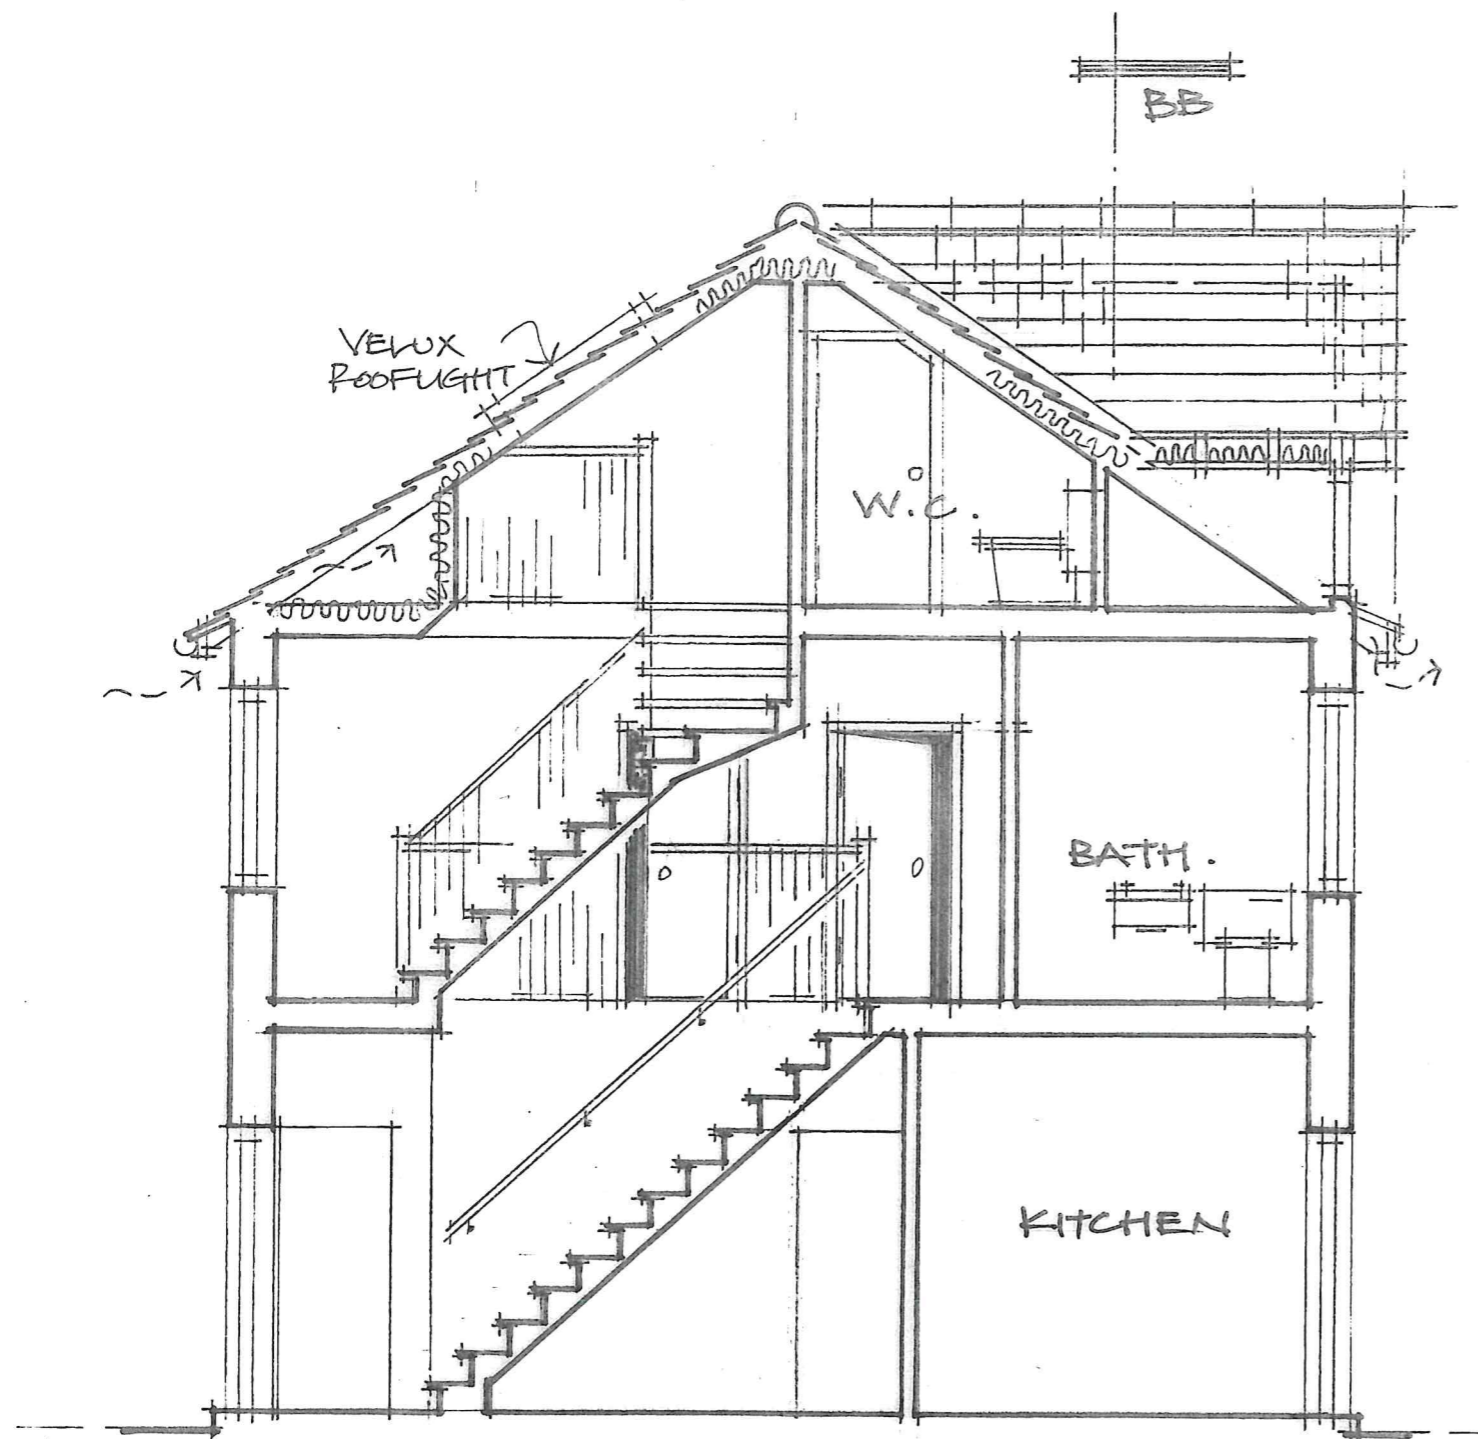

SECTION AA.

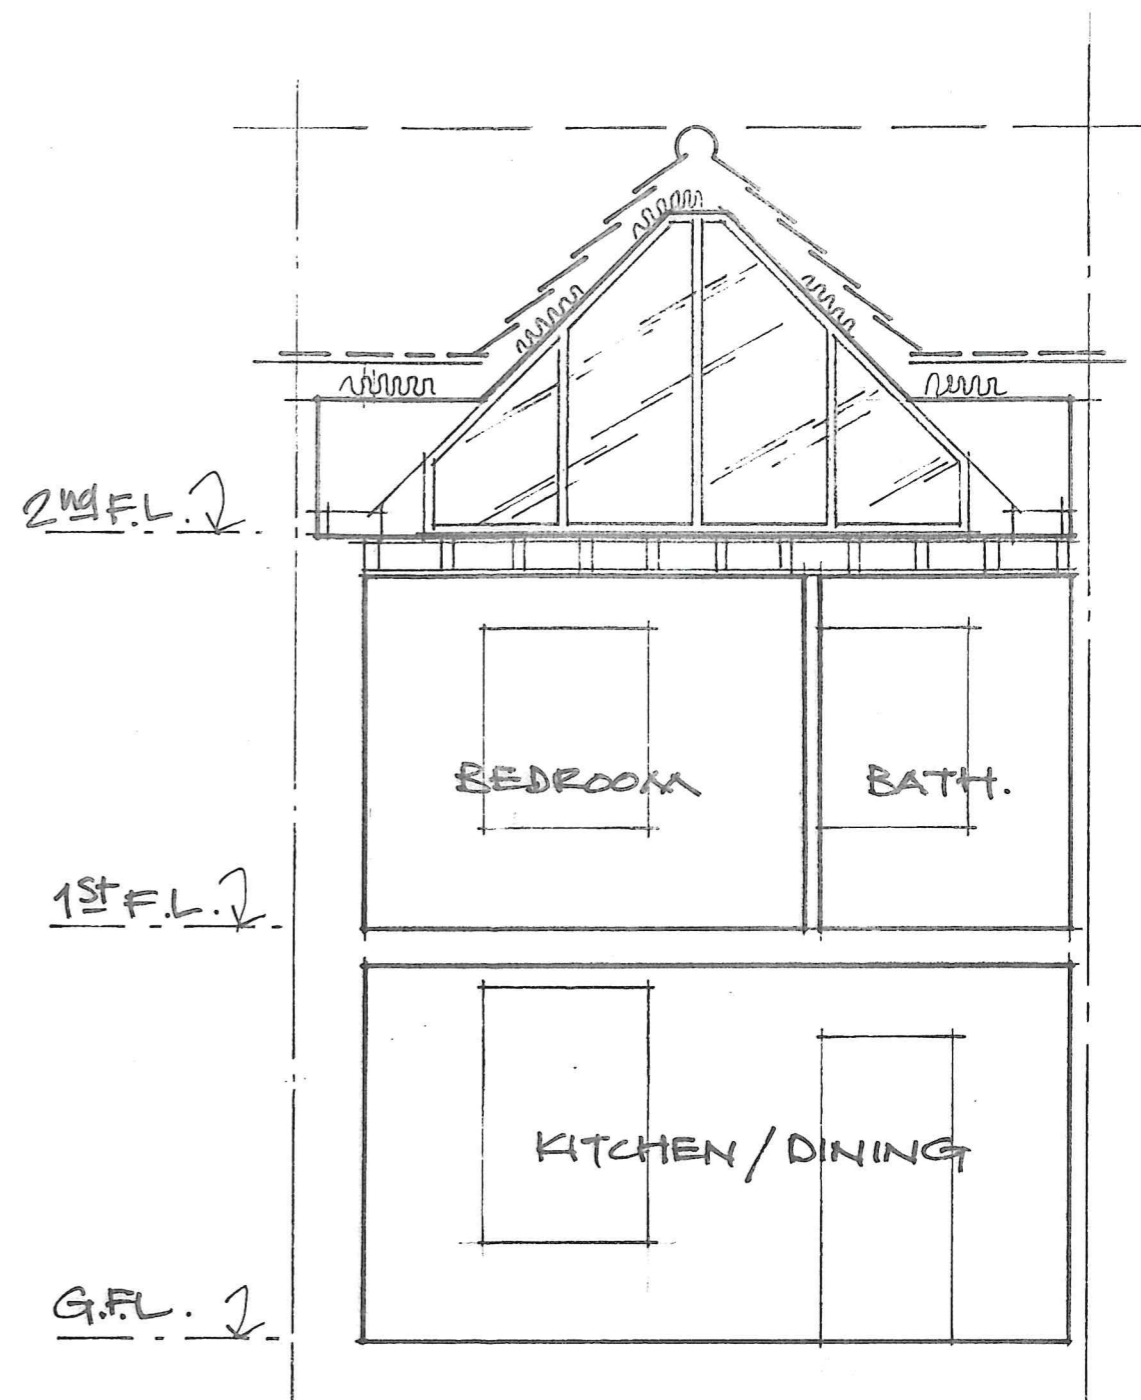


SECTION BB.

NYMNPA
05/05/2020

PROPOSED ALTERATIONS TO 42 BURNDALE LANE, SLEIGHTS, WHITBY.
SECTIONS AS PROPOSED
MARCH 2020.

DIRG.42.5
SCALE 1:50

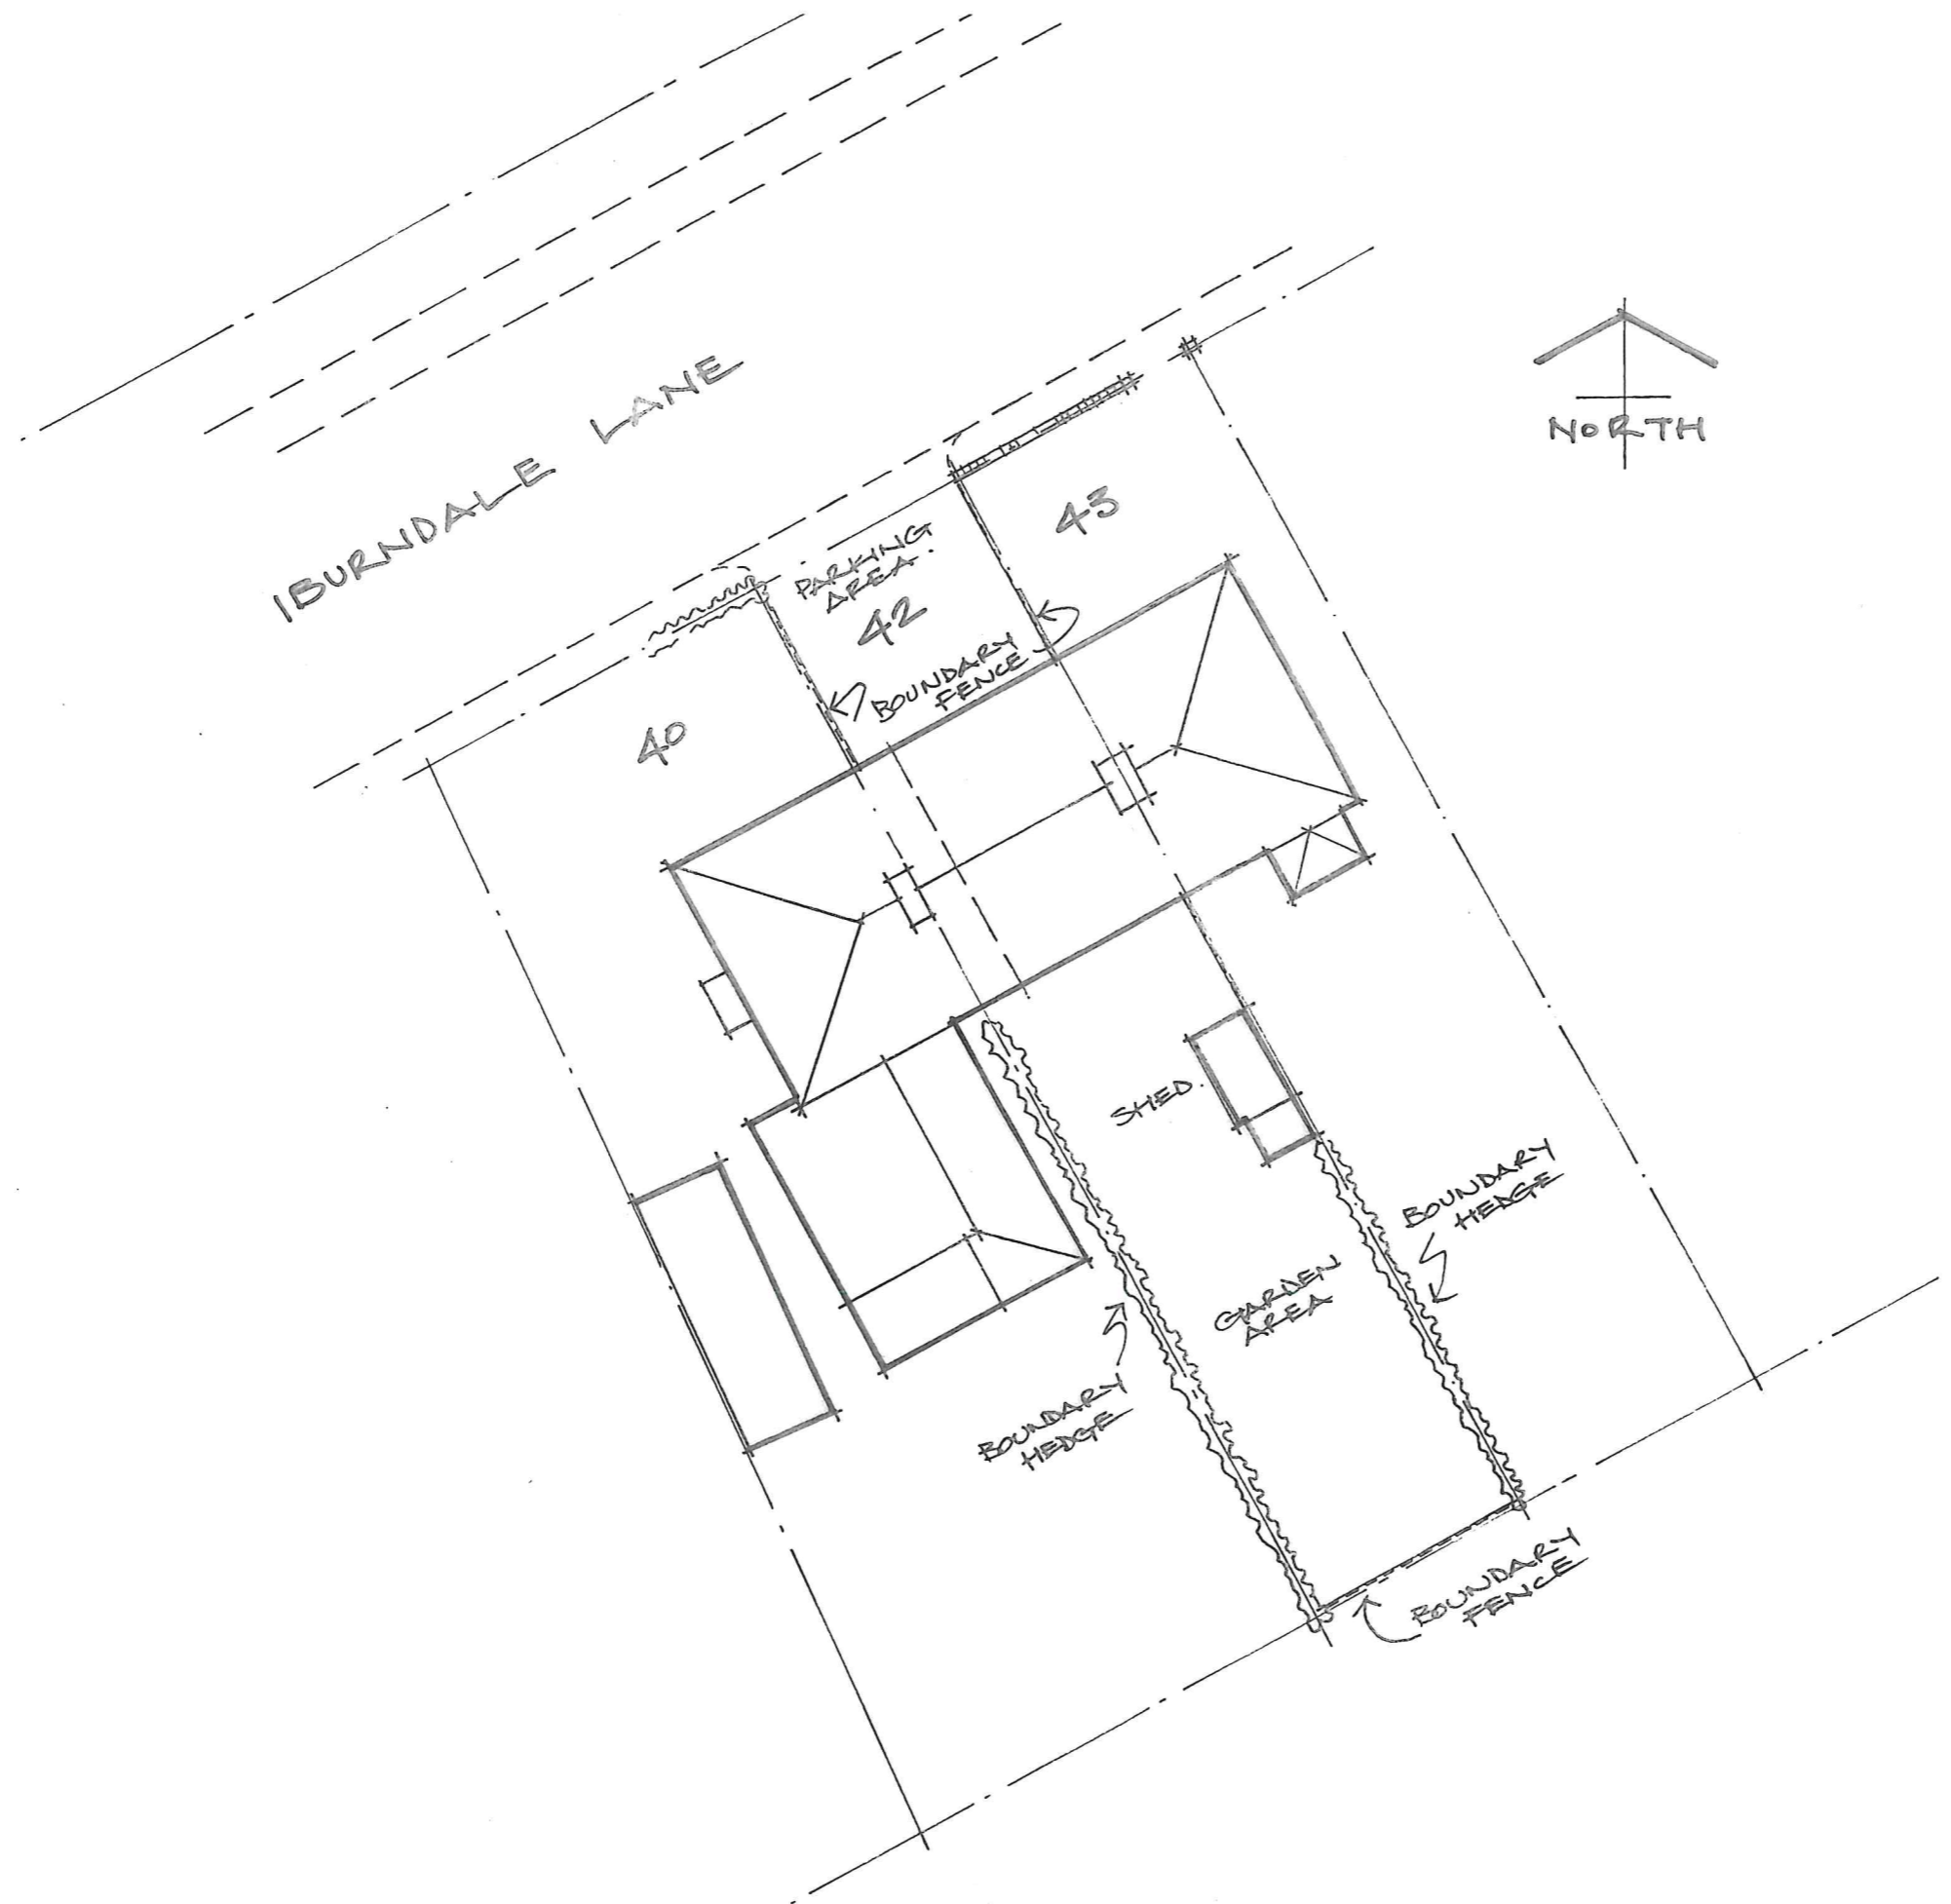

NYMNP
05/05/2020

PROPOSED ALTERATIONS TO 42 IBURNDALE LANE, SLEIGHTS, WHITBY.
BLOCK PLAN / SITE PLAN.
MARCH 2020

DRG. 42.6
AT A3 SCALE 1:200.

