
From: Sam Harrison
Sent: 15 May 2020 13:20
To: Hilary Saunders
Subject: Re: NYM/2020/0288/AGRP - Kirkless Farm, Harwood Dale

Hi Hilary,

I can confirm that the tree belt in question would not be effected. I can understand the confusion and would offer the revised site plan (attached) which may offer some reassurance.

The shed could be accessed from either the east or west, as the land is relatively flat and all fairly firm.



Regular access to the shed would likely be from the west.

Kind regards,

Sam Harrison | Rural Planning Consultant

www.ianpickassociates.co.uk

Ian Pick Associates Ltd
Station Farm Offices
Wansford Road
Nafferton
Driffield
East Yorkshire
YO25 8NJ

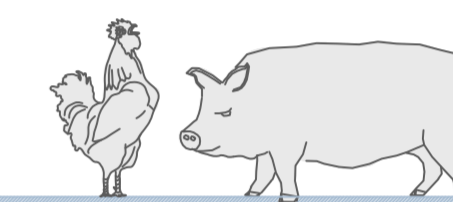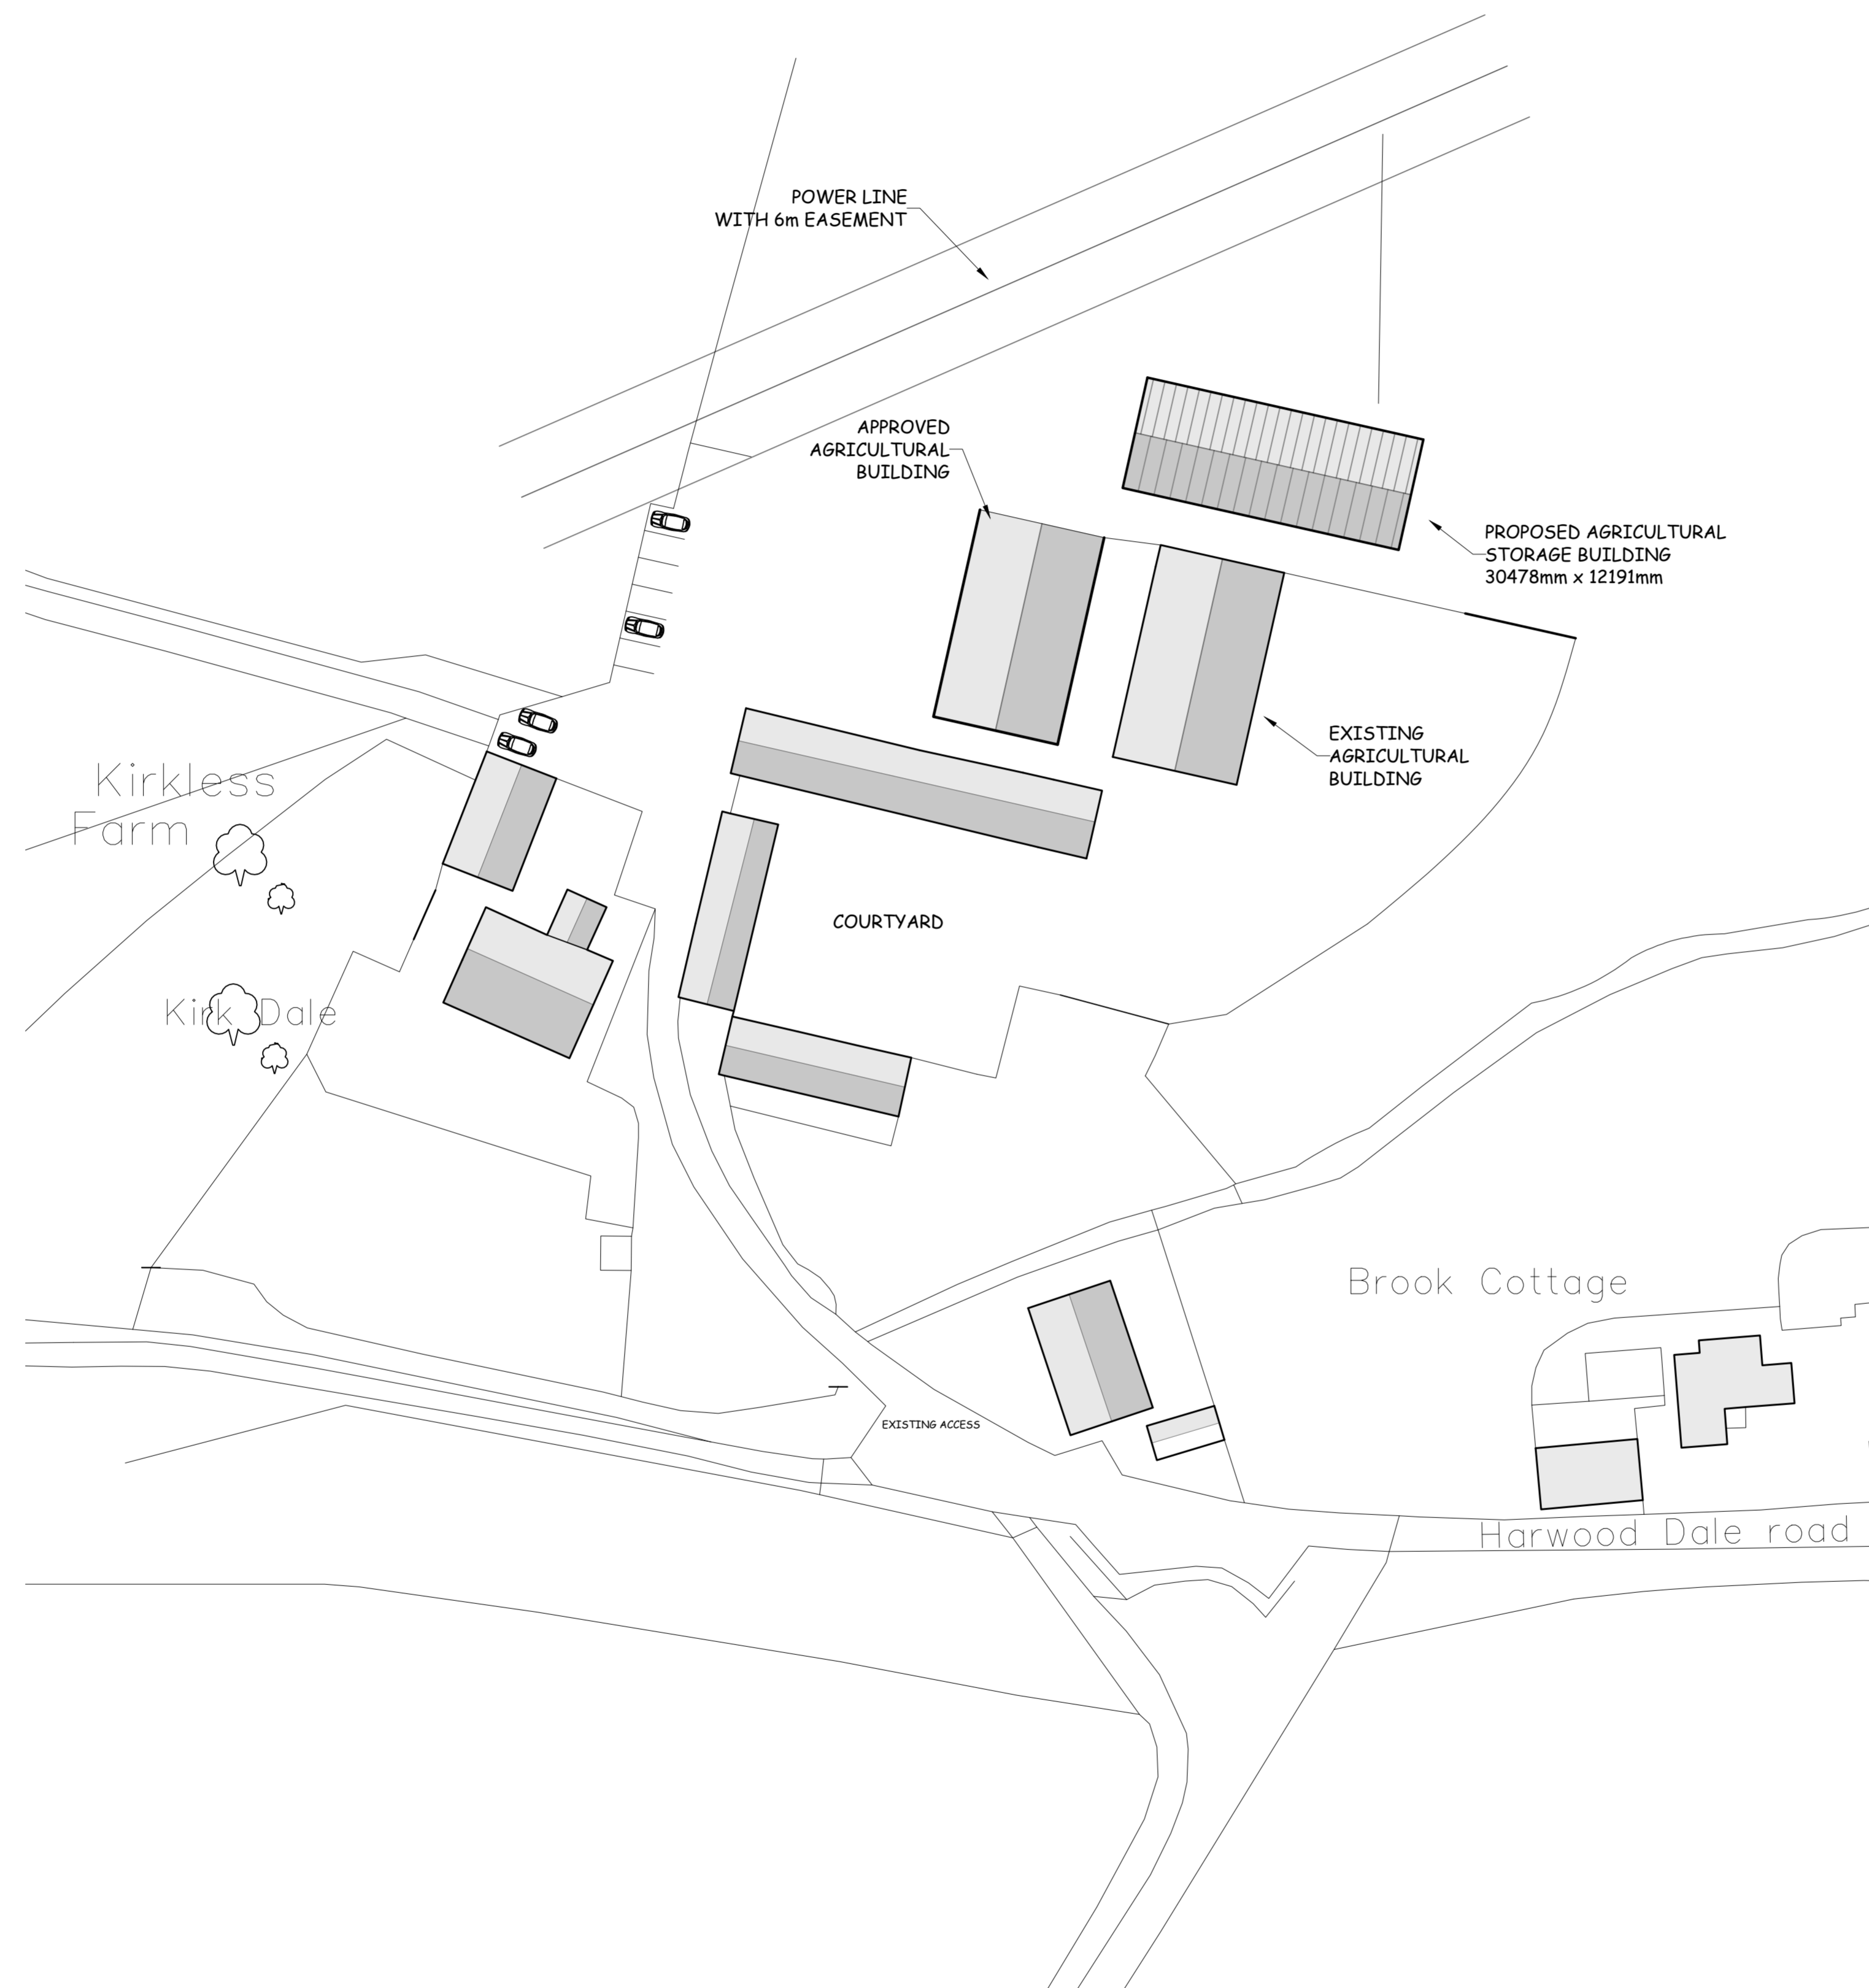

IAN PICK ASSOCIATES LTD
Specialist Agricultural & Rural Planning Consultants

Station Farm Offices
Wansford Road
Nafferton
Driffield
East Yorkshire
YO25 8NJ

W : www.ianpickassociates.co.uk

CLIENT

Mr. Geoff Dent
Kirkless Farm
Harwood Dale
Scarborough
YO13 0DN

JOB TITLE

General Purpose Storage Building

DWG. TITLE

Site Plan A1

SCALE

1=500

DRN

SH

DWG. NUMBER

IP/GD/02

DATE

May 20

REV

B

NYMNP
15/05/2020

AMENDED