

From: Will Tyson
Sent: 28 May 2020 12:27
To: Planning
Subject: Thirlsey Farm, Suffield - NYM/2020/0232/FL

Dear Sirs

Further to your email of 26th May 2020 please find attached elevation drawings of the proposed extension for your information

With regards to point 2 of your letter we can confirm that the proposed building will have very little additional energy use as lighting will be via natural sunlight via Yorkshire board side cladding and clear plastic roofing light Sheets. The proposed building will not be heated.

We hope the above and attached is all ok and if you need anything more please let me know


Kind Regards

Will


William Tyson BSc (Hons) MRICS FAAV

For and on behalf of Cundalls Chartered Surveyors
15 Market Place
Malton
North Yorkshire
YO17 7LP

www.cundalls.co.uk

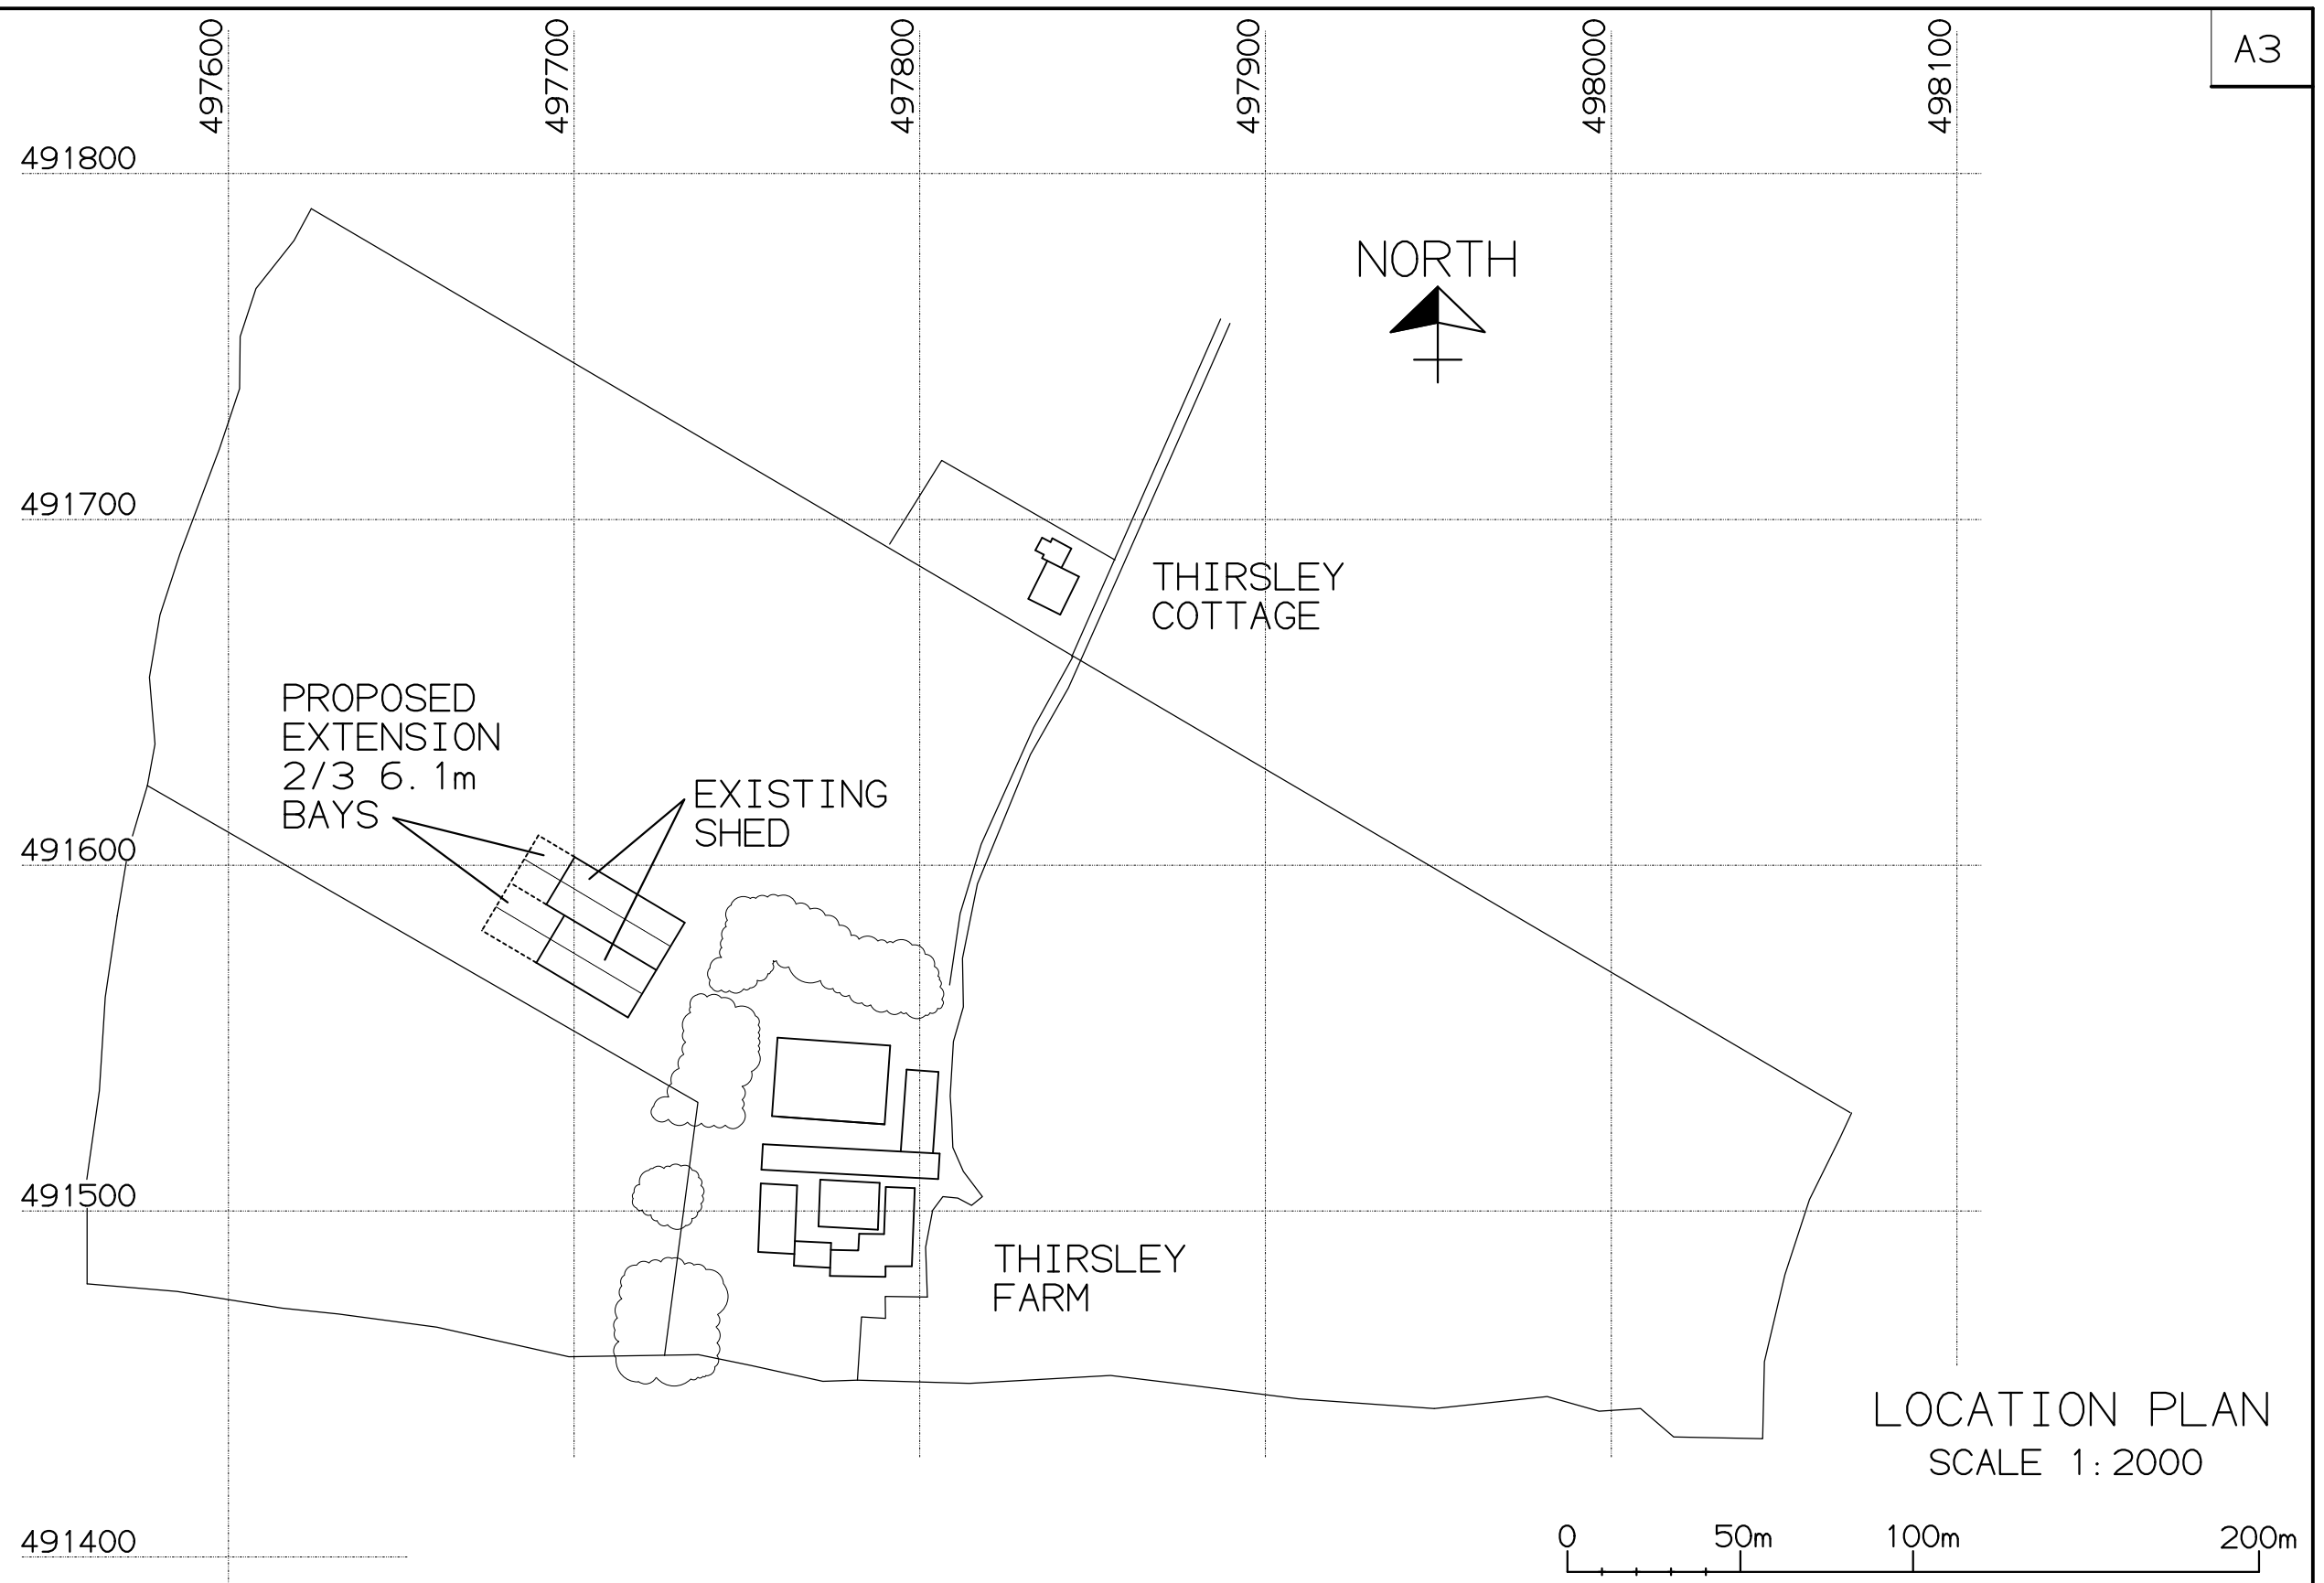

				CLIENT JC Malthouse	DRAWN			JLM Fabrication Ltd Ians Field Farm, Burnistion Road, Scarborough YO13 ODA Coastal Detailing Ltd Email:			
					CHECKED						NYMNP 28/05/2020
				PROJECT Pig Shed Extension	GENERAL NOTES:			SCALE	JOB No	DWG No.	REV
REV	BY	DATE	DETAILS	TITLE Thirsley Farm				NTS	c012	SP-001	

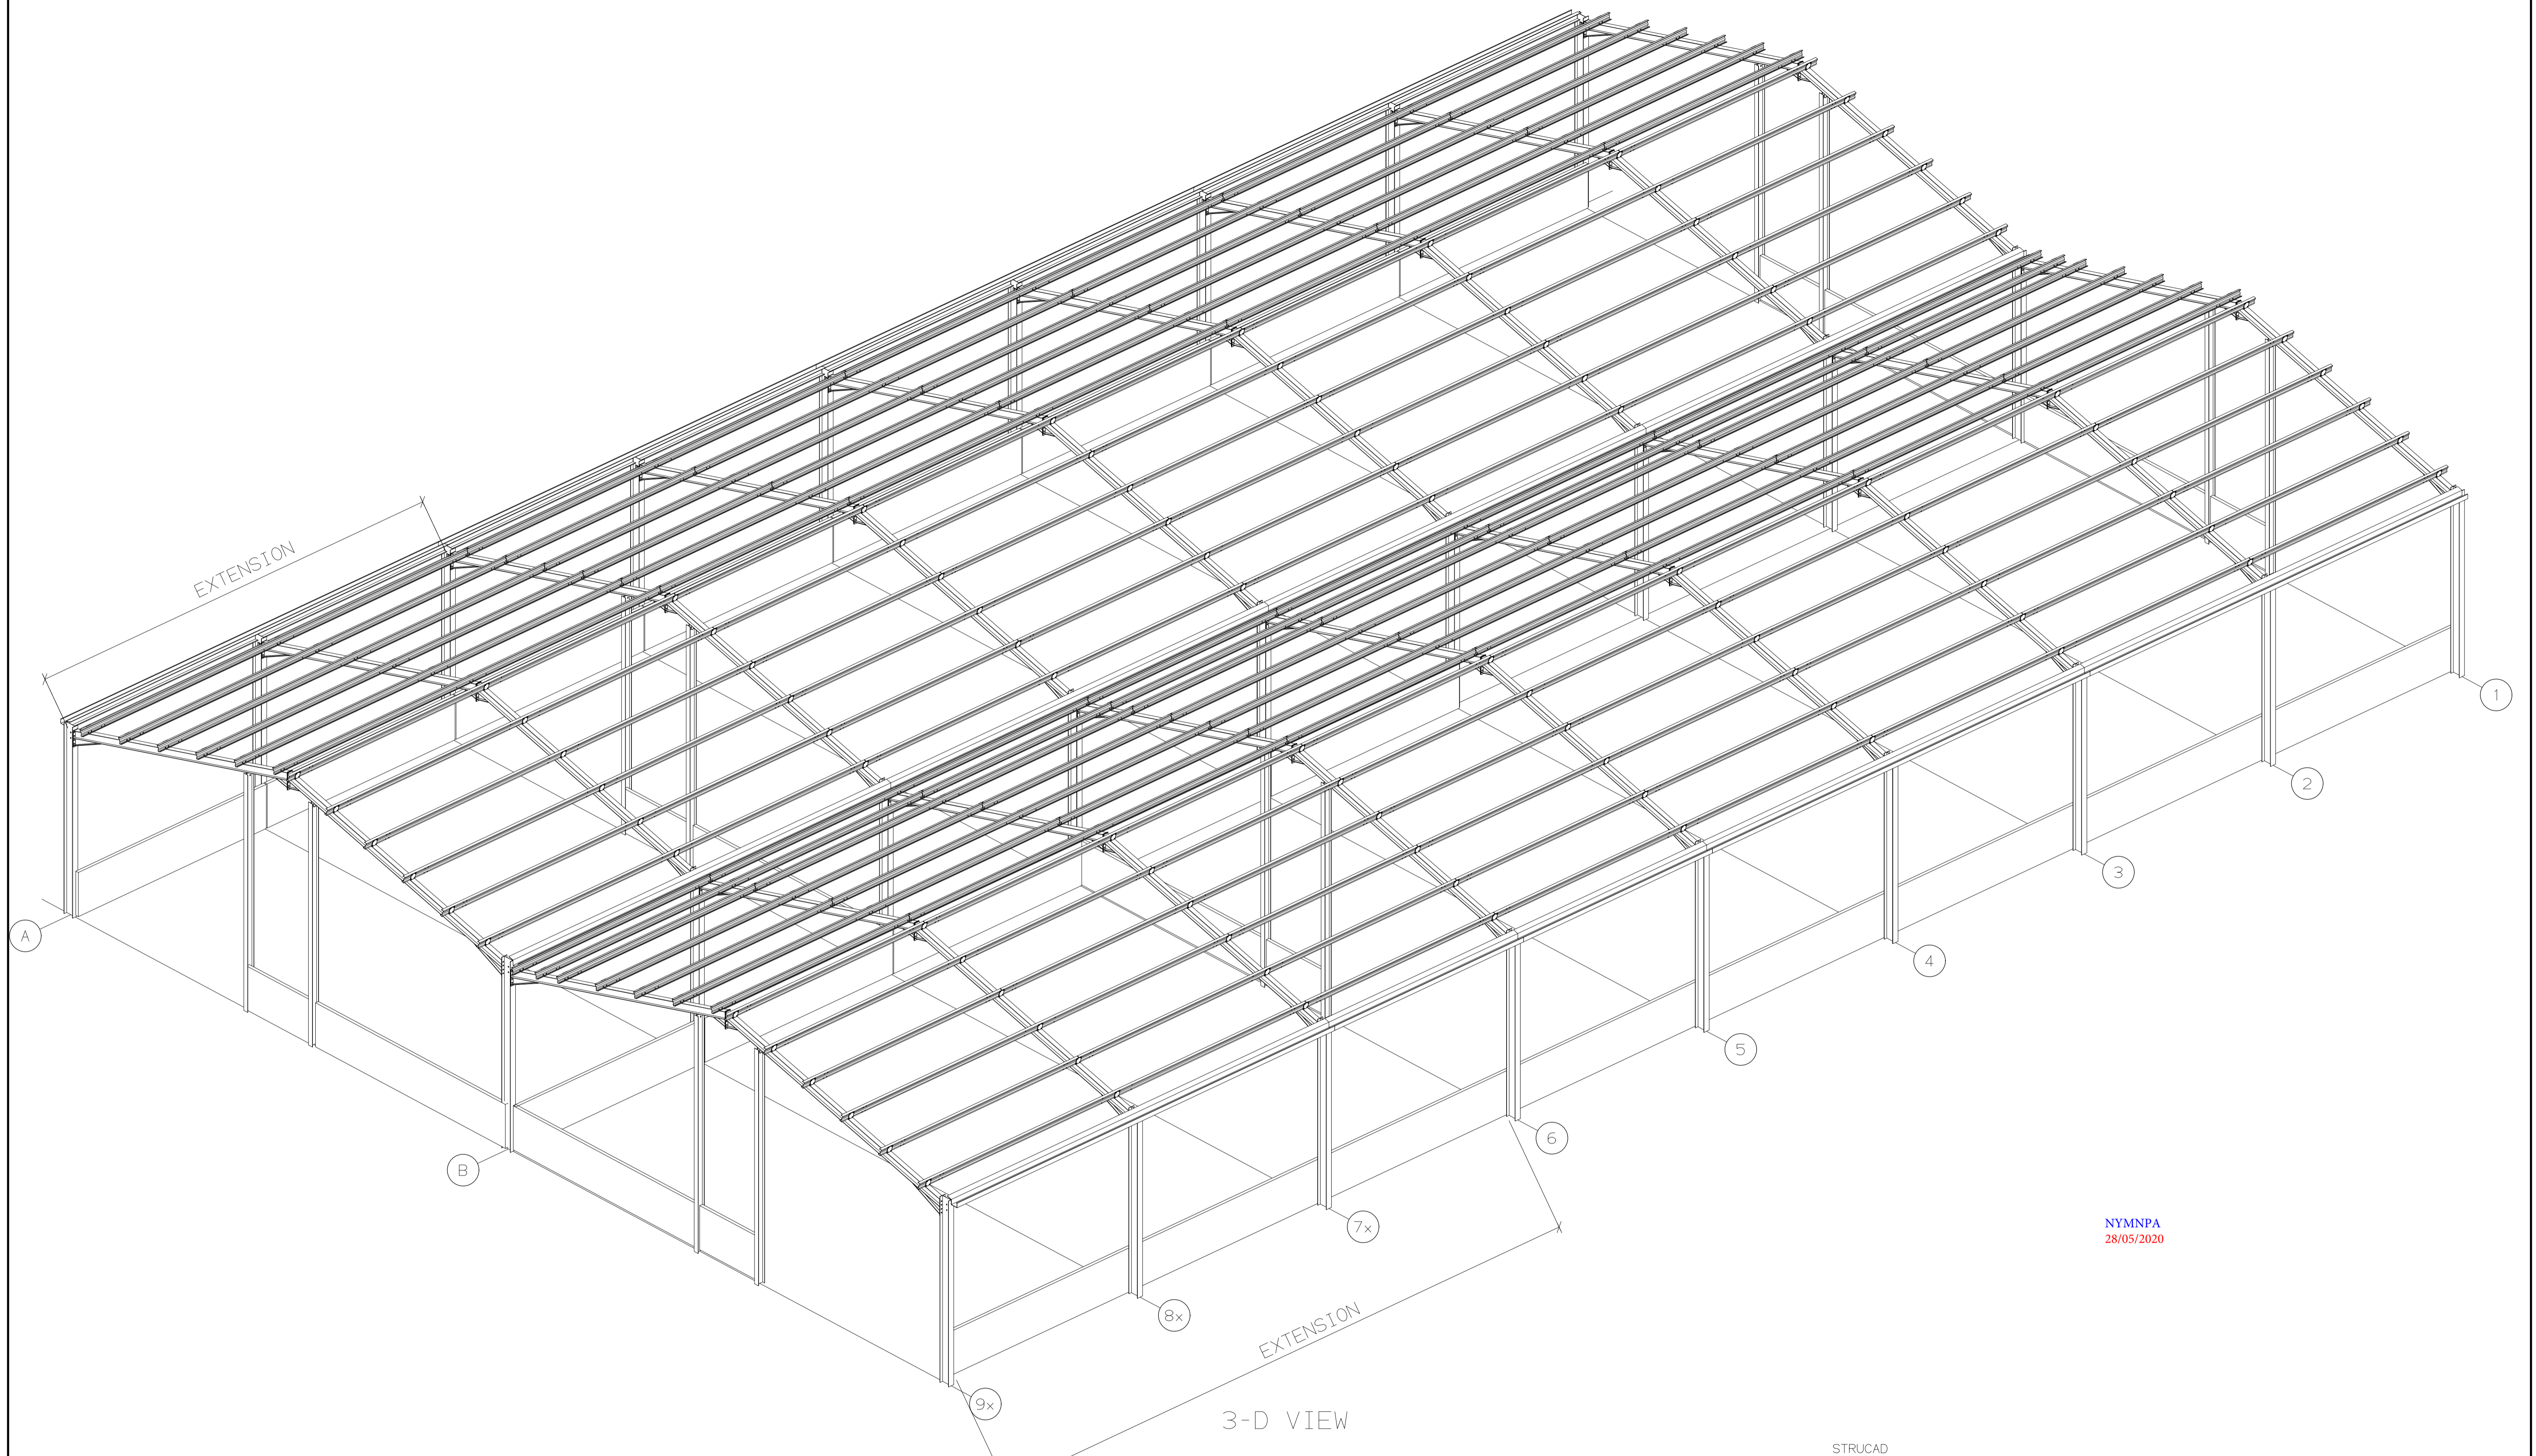

NYMNP
28/05/2020

STRUCAD

REV	BY	DATE	DETAILS

GENERAL NOTES:

CLIENT
JC Malthouse


PROJECT
Pig Shed Extension

TITLE
Thirsley Farm

DRAWN	AP	09/10/19
CHECKED		


JLM Fabrication Ltd
Ians Field Farm, Burniston Road,
Scarborough YO13 0DA
Coastal Detailing Ltd
Email: ...

SCALE	JOB No	DWG No.	REV
NTS	c012	3D-01	

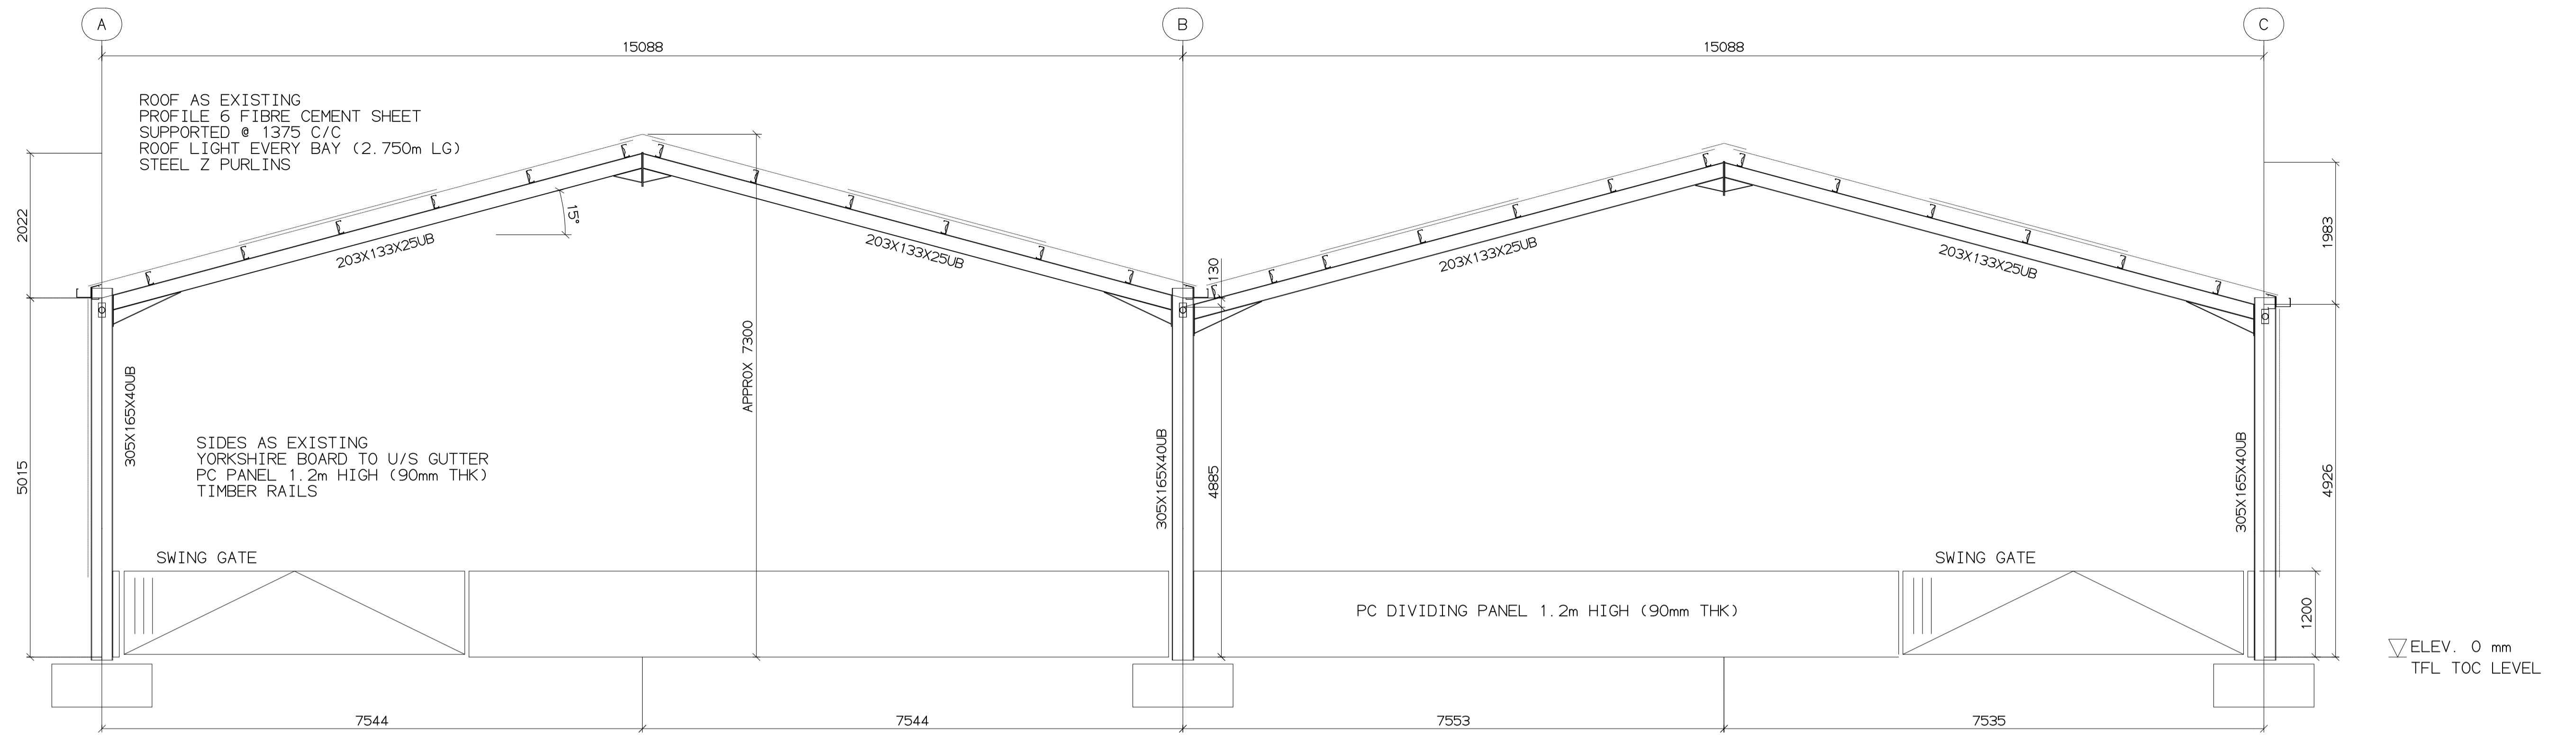


PORTAL FOUNDATION PADS
AS REQUIRED
SHOWN 1.4m X 0.6m Dp

TYPICAL CROSS SECTION - AS EXISTING

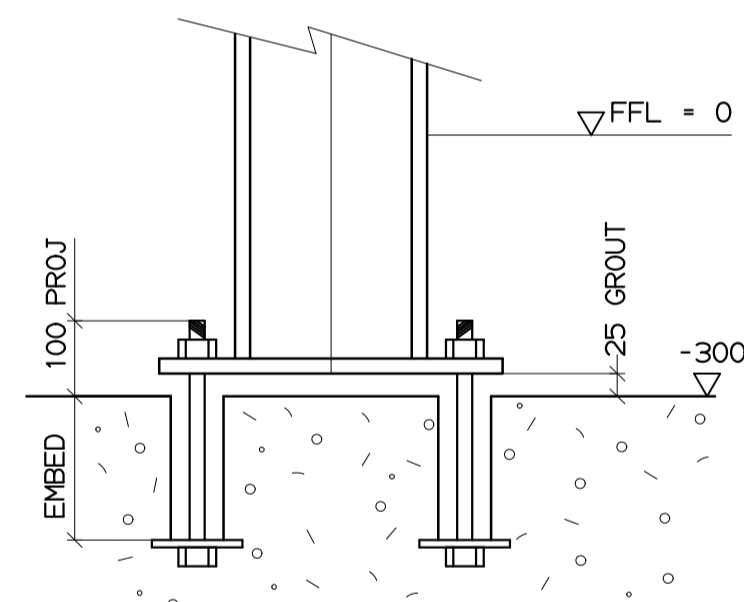

TYPICAL BASE DETAIL

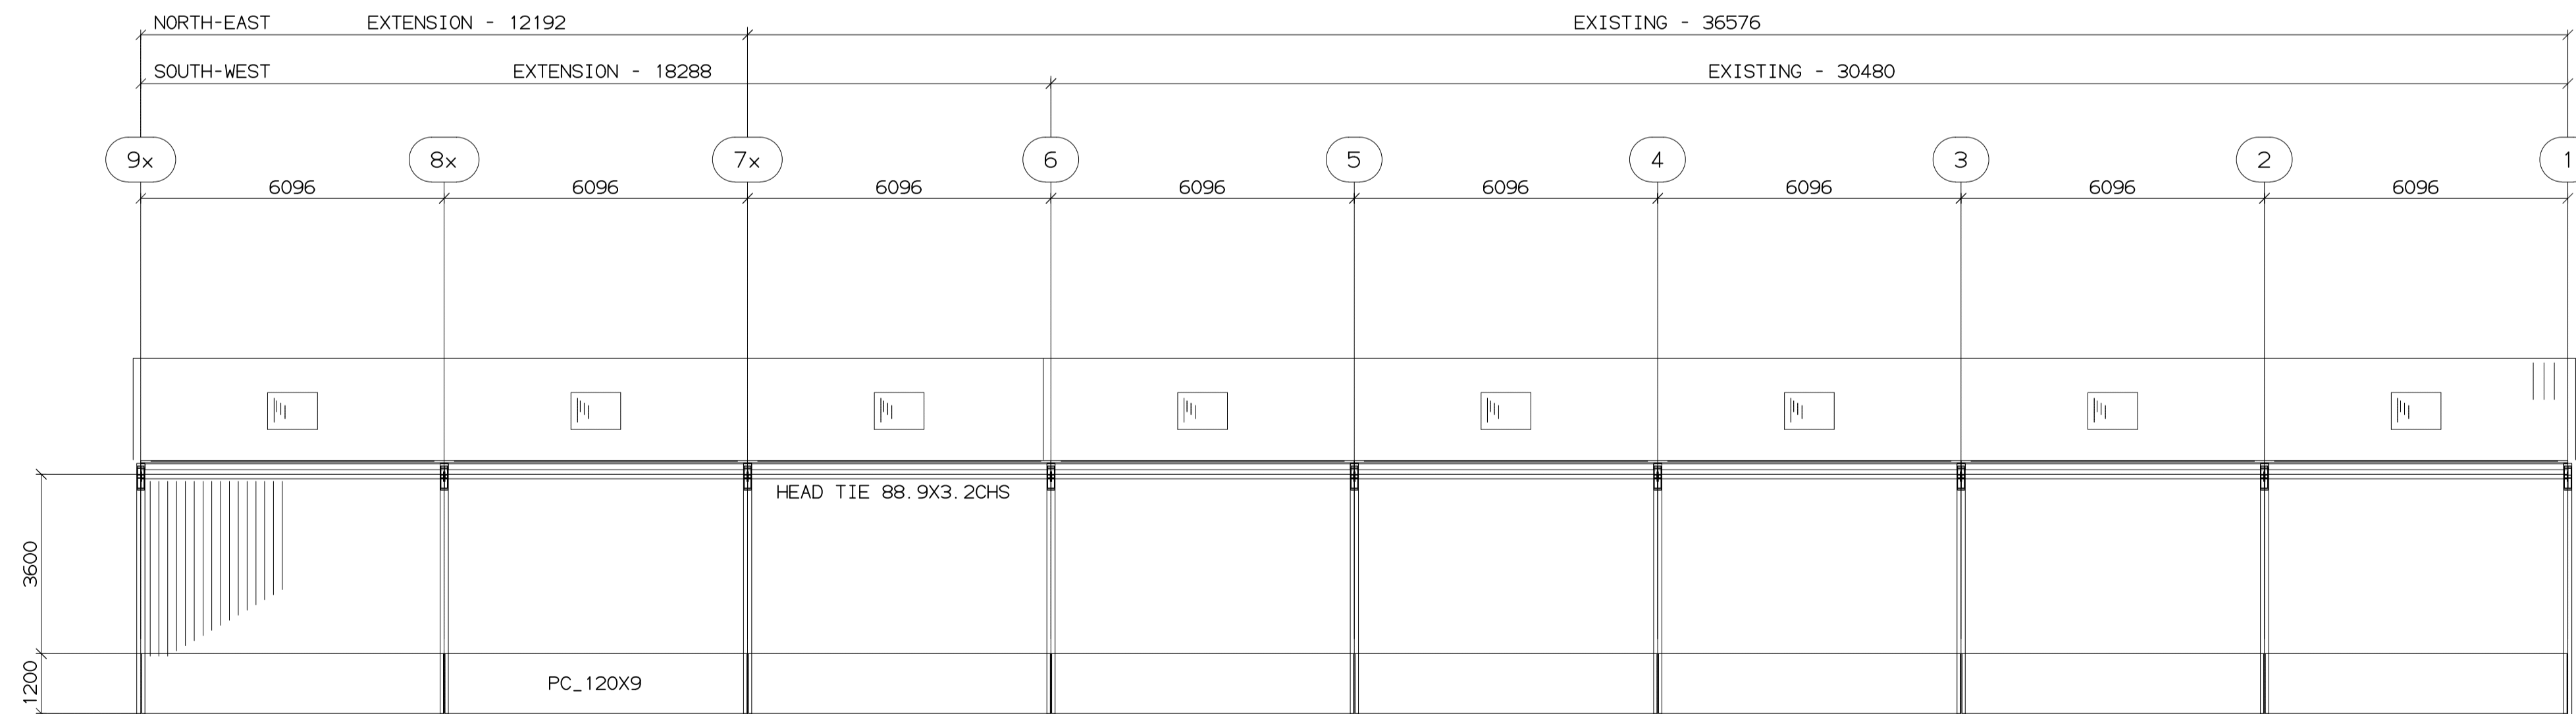


ELEVATION ON GRID C
SOUTH-WEST ELEVATION

NYMNPA
28/05/2020

STRUCAD

GENERAL NOTES:						CLIENT JC Malthouse			DRAWN AP		09/10/19		JLM Fabrication Ltd Ians Field Farm, Burnistion Road, Scarborough YO13 0DA Coastal Detailing Ltd LIMITED						
						PROJECT Pig Shed Extension			CHECKED				SCALE		JOB No		DWG No.		REV
						TITLE Thirsley Farm							NTS		c012		GA-01		
REV	BY	DATE	DETAILS	REV	BY	DATE	DETAILS												

ROOF AS EXISTING
 PROFILE 6 FIBRE CEMENT SHEET
 SUPPORTED @ 1375 C/C
 ROOF LIGHT EVERY BAY (2.750m LG)
 STEEL Z PURLINS

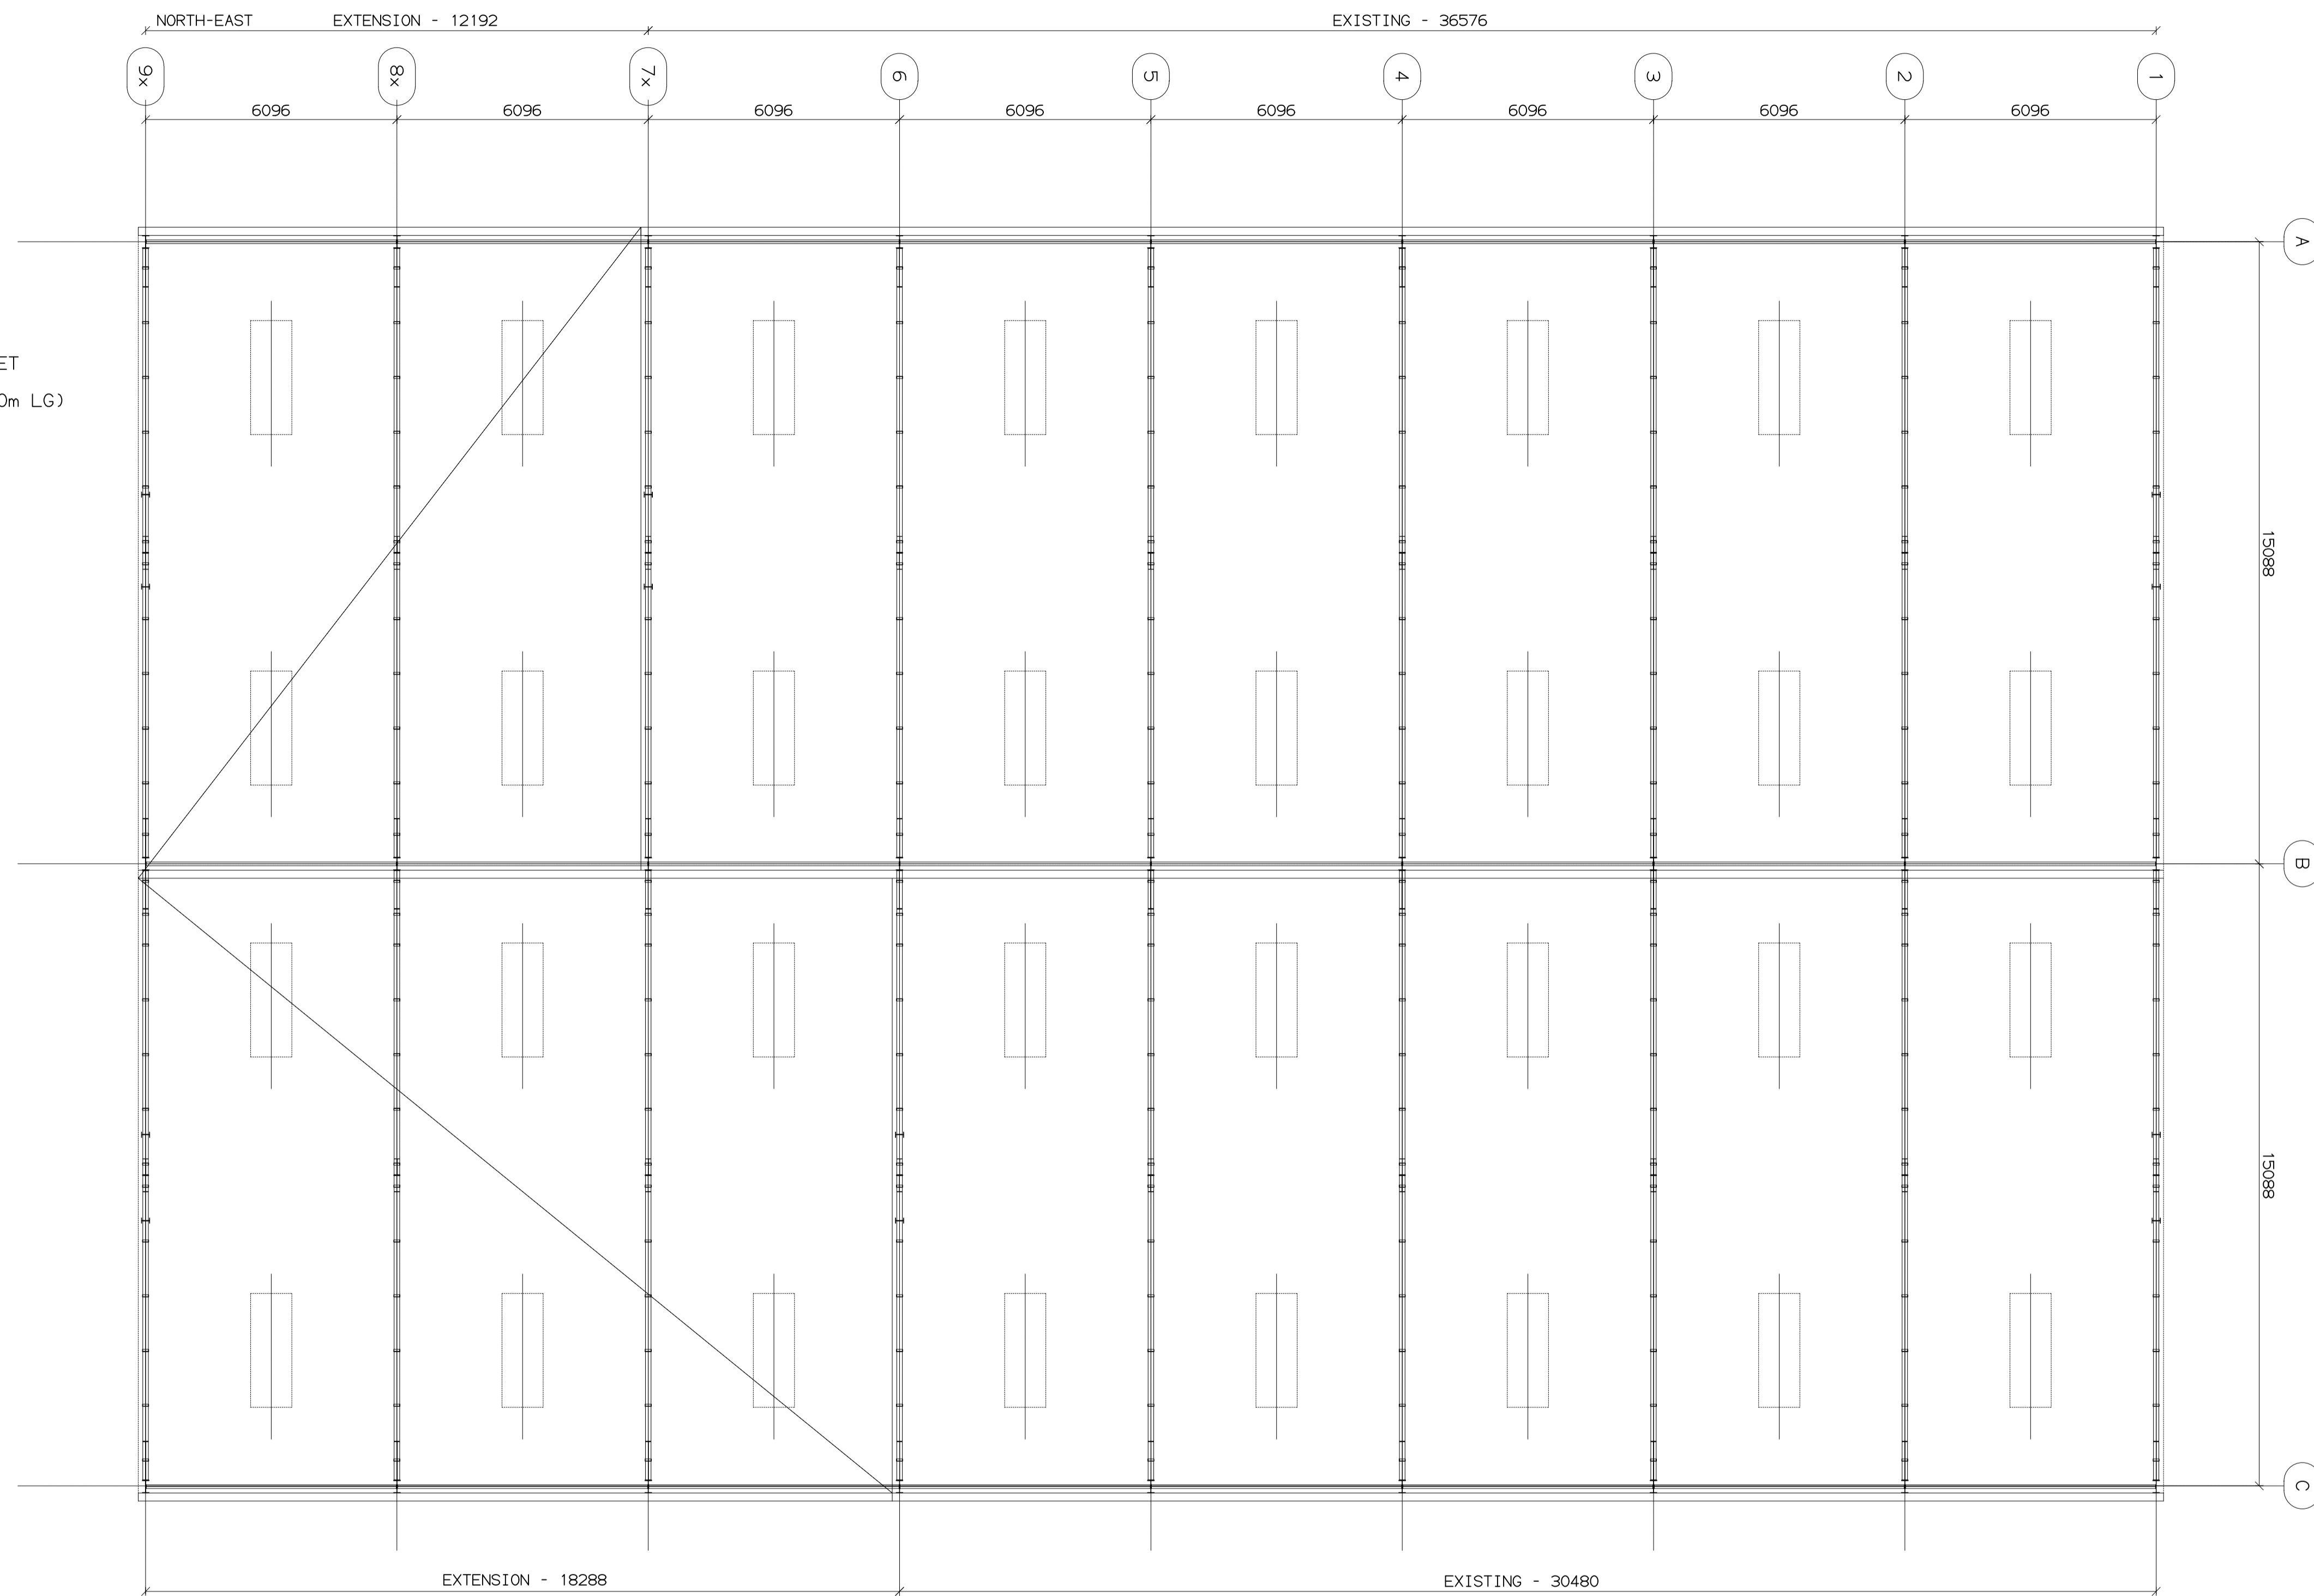

NYMNPA
 28/05/2020

STRUCAD

REV	BY	DATE	DETAILS	REV	BY	DATE	DETAILS

GENERAL NOTES:

CLIENT
 JC Malthouse

PROJECT
 Pig Shed Extension

TITLE
 Thirsley Farm

DRAWN AP 09/10/19

CHECKED

ROOF PLAN

JLM Fabrication Ltd
 Ians Field Farm, Burnistion Road,
 Scarborough YO13 0DA
 Coastal Detailing Ltd
 Email.

SCALE	JOB No	DWG No.	REV
NTS	c012	GA-02	