


©Crown Copyright and database rights 2019 OS Licence no. 100057546


**NYMNPA**  
22/05/2020

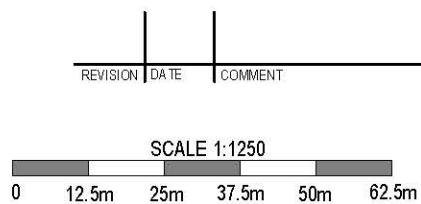

client		
Mr Fiddler Peony Bank Farm Aislaby, Whitby, North Yorkshire. YO21 1SX		
Drawing		
Site Location		
scale: 1:1250@A4	dwg: 11624 /04	rev: -
date: December '19		

**David Salisbury**


Bennett Road,  
Isleport Business Park,  
Highbridge, Somerset, TA9 4PW

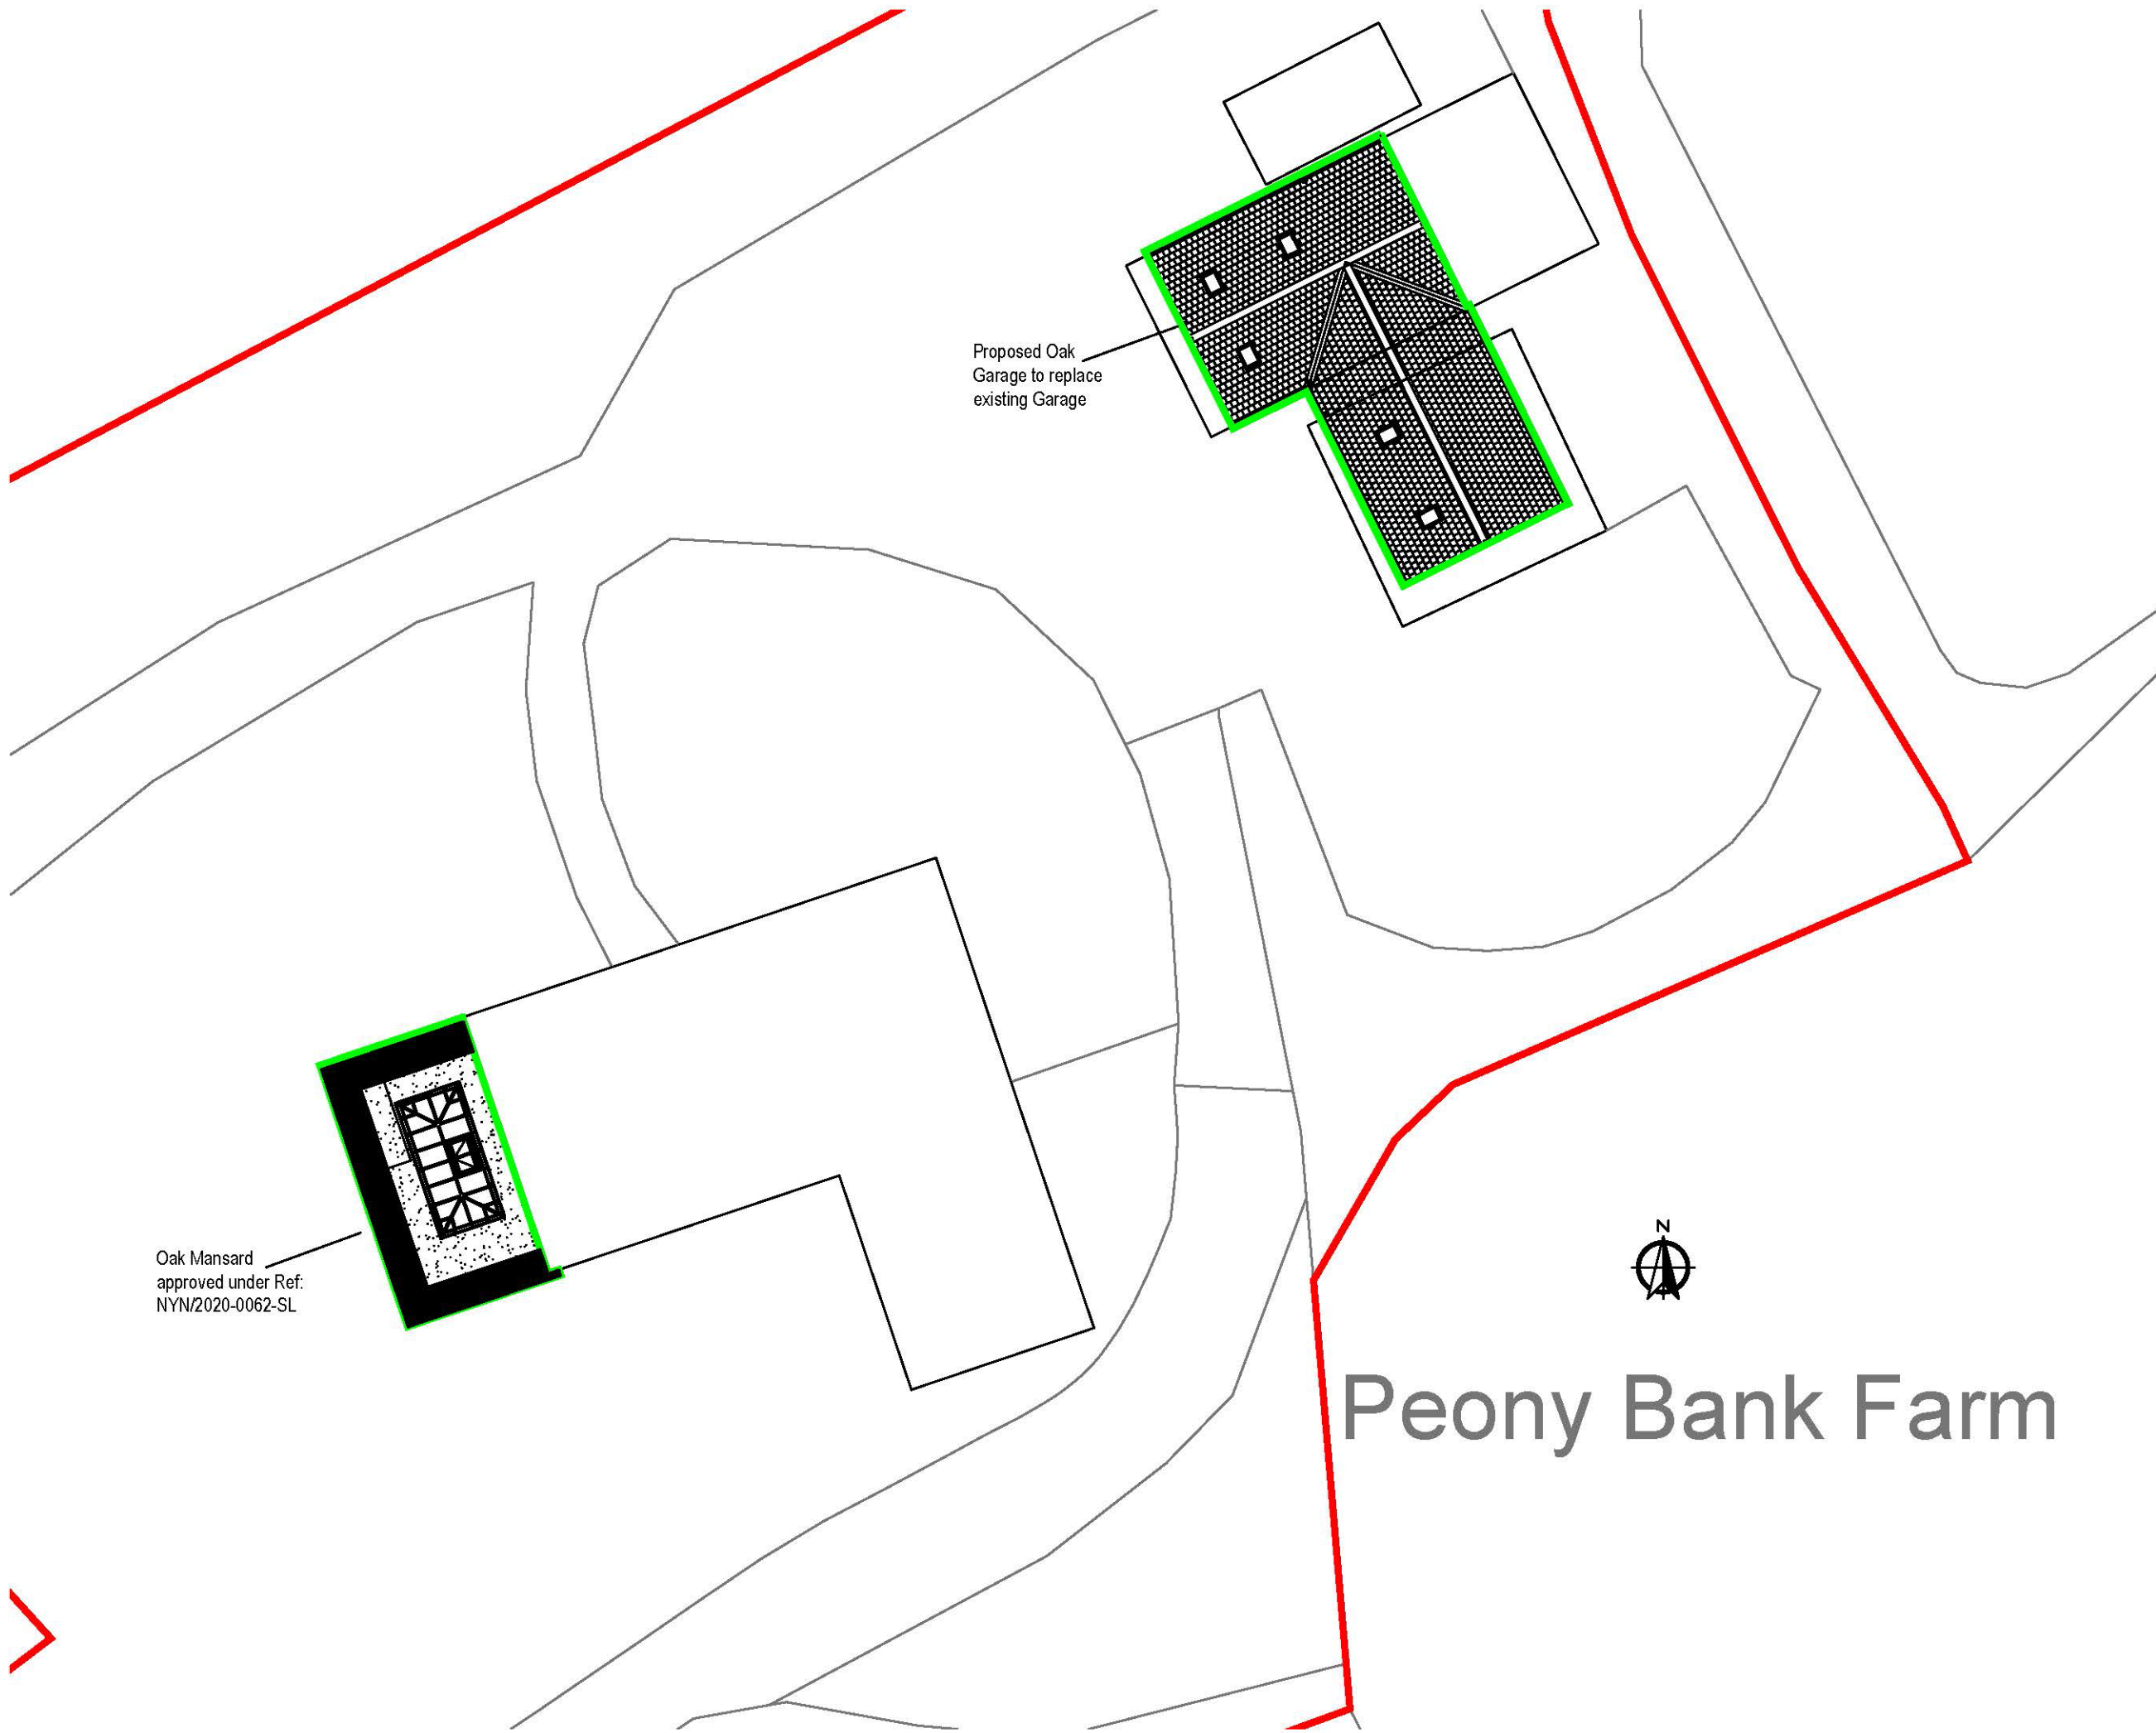

Proposed Oak  
Garage to replace  
existing Garage

Oak Mansard  
approved under Ref:  
NYN/2020-0062-SL

NYMNPA  
22/05/2020

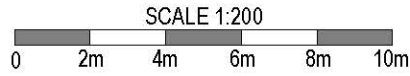

REVISION	DATE	COMMENT



# Peony Bank Farm

client		
Mr Fiddler Peony Bank Farm Aislaby, Whitby. North Yorkshire. YO21 1SX		
Drawing:		
Block Plan		
scale: 1:200@A3	dwg: 11623 /05	rev: -
date: January '20		

*David Salisbury*


Bennett Road,  
Isleport Business Park,  
Highbridge, Somerset, TA9 4PW



NYMNPA  
22/05/2020




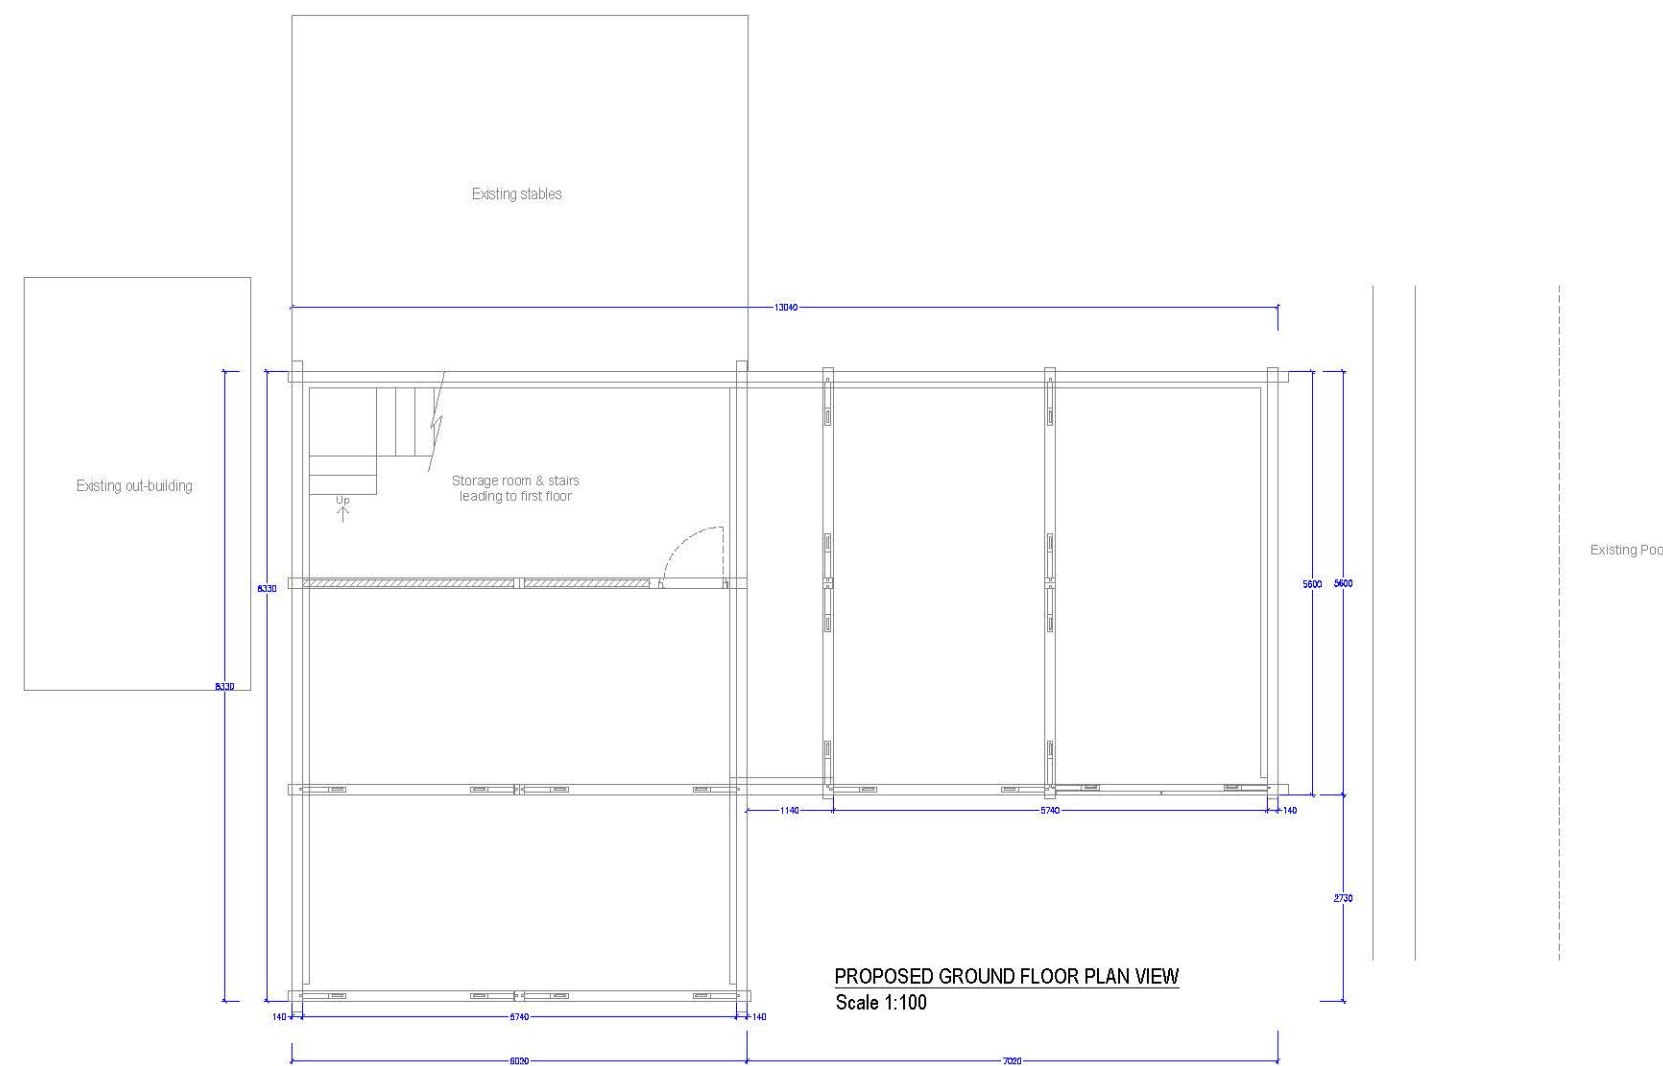
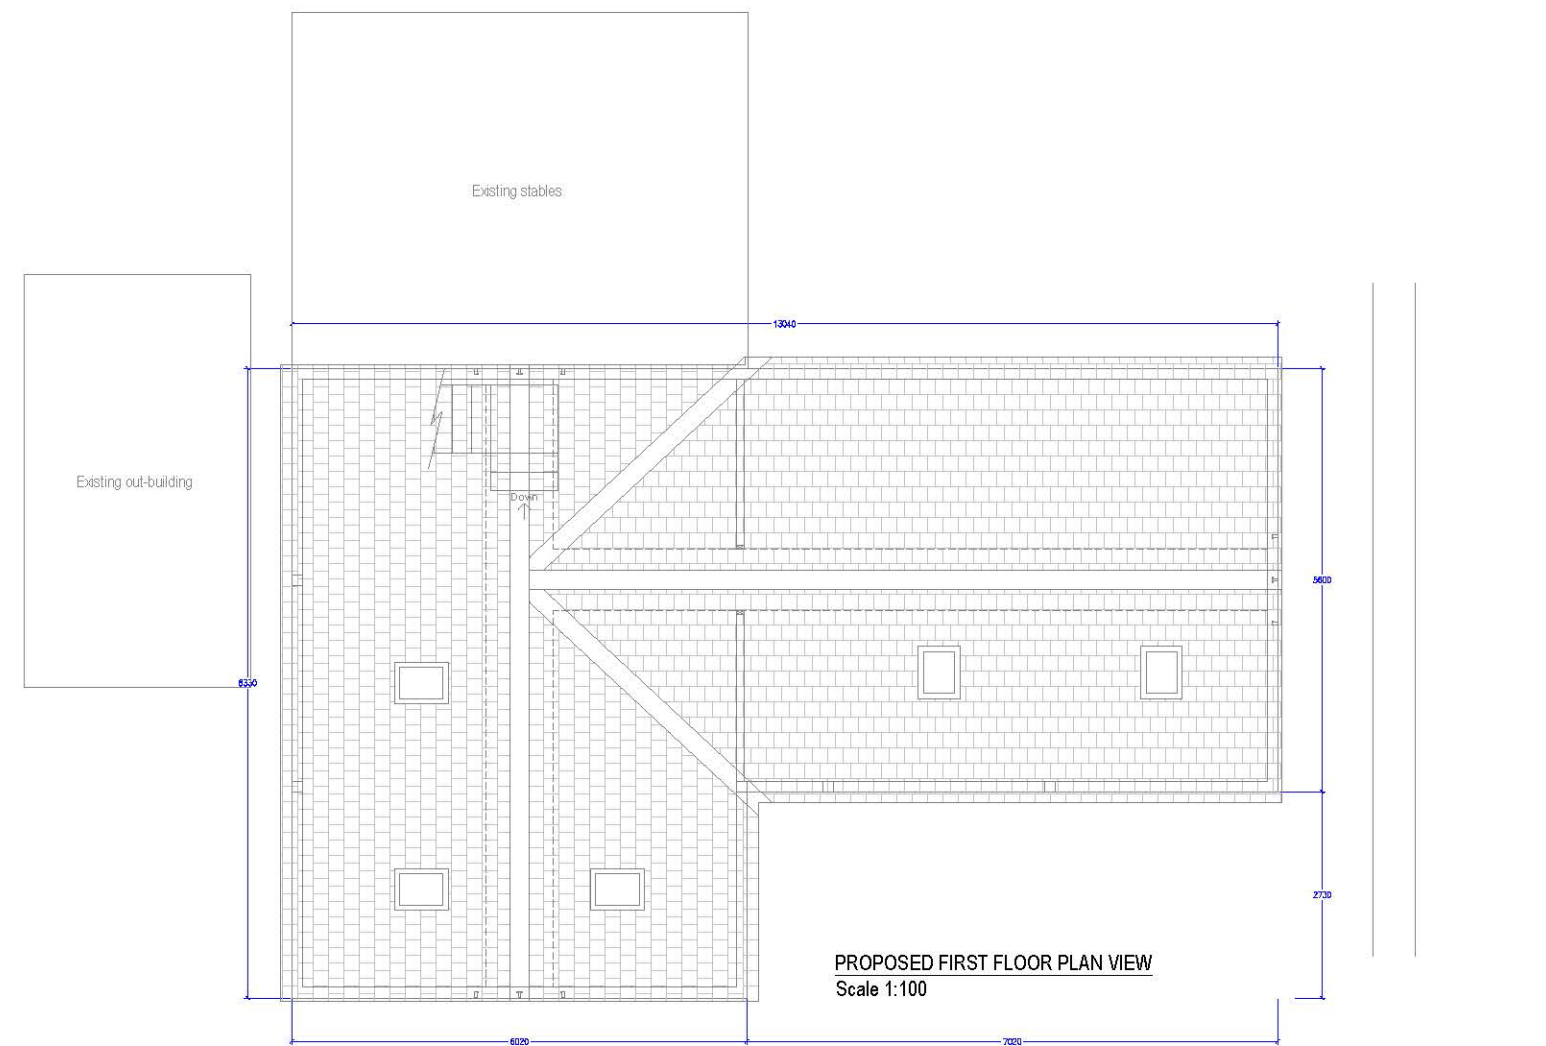
EXISTING PLAN VIEW  
Scale 1:100

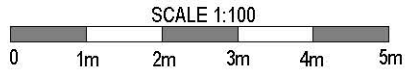


REVISION	DATE	COMMENT

client Mr A Fiddler Aislaby Whitby North Yorkshire YO21 1SX		
Drawing: Existing Plans & Elevations		
scale: 1:100@A2	dwg: 11623/02	rev: -
date: January '20		

  
*David Salisbury*  
Bennett Road,  
Isleport Business Park,  
Highbridge, Somerset, TA9 4PW



NYMNPA  
22/05/2020

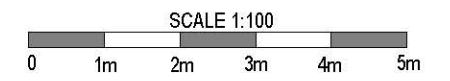

REVISION	DATE	COMMENT


client  
Mr A Fiddler  
Peony Bank Farm  
Aislaby  
Whitby  
North Yorkshire  
YO21 1SX

Drawing: Proposed Plans & Elevations		
scale: Varies@A2	dwg: 11623/04	rev: -
date: January '20		



Bennett Road,  
Isleport Business Park,  
Highbridge, Somerset, TA9 4PW





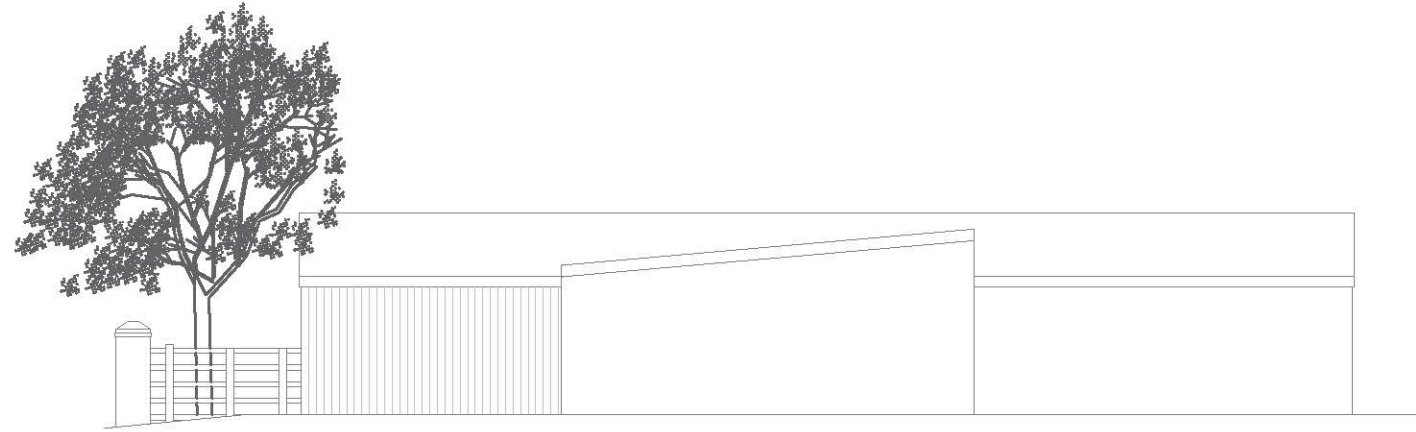


EXISTING SIDE ELEVATION  
Scale 1:100



EXISTING FRONT ELEVATION  
Scale 1:100

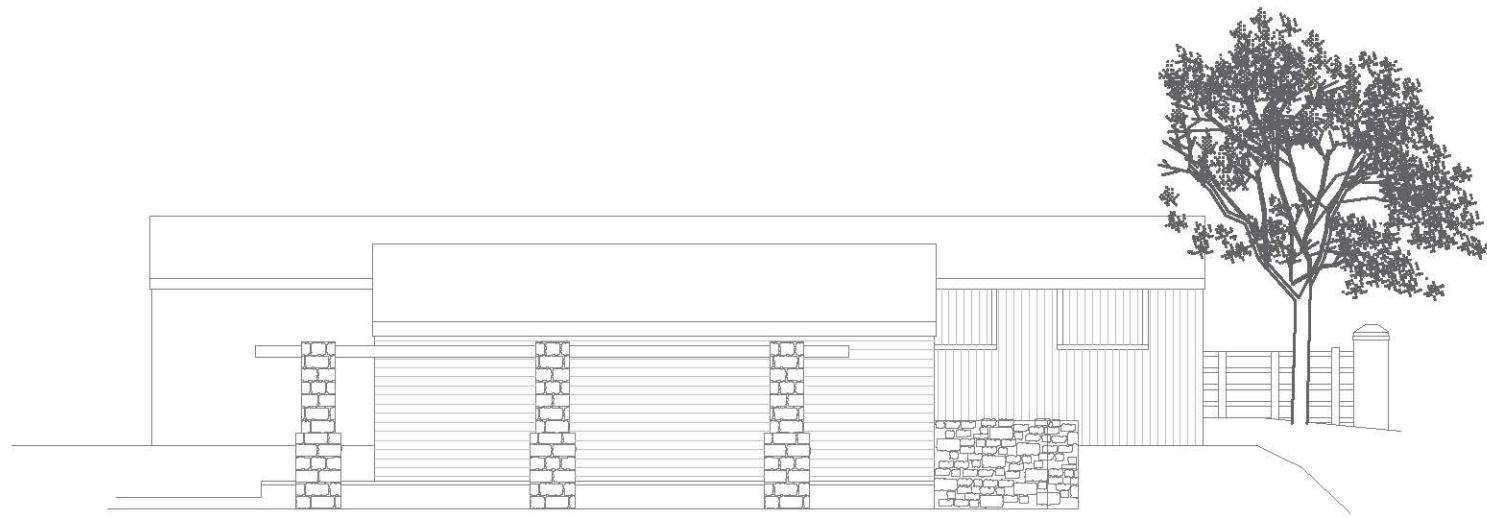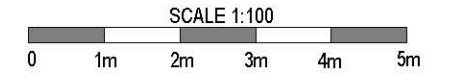

EXISTING SIDE ELEVATION  
Scale 1:100

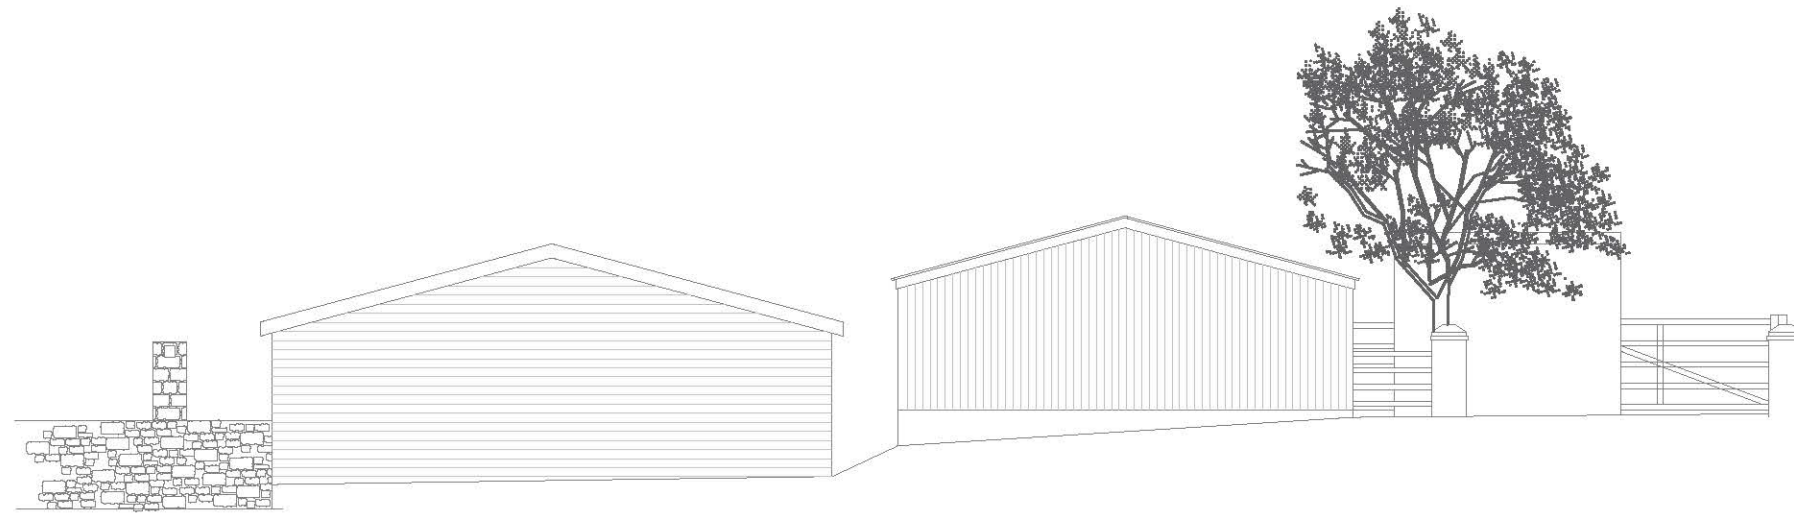


EXISTING REAR ELEVATION  
Scale 1:100


REVISION	DATE	COMMENT

client		
Mr A Fiddler		
Aislaby		
Whitby		
North Yorkshire		
YO21 1SX		
Drawing:		
Existing Plans & Elevations		
scale: 1:100@A2	dwg: 11623/01	rev: -
date: January '20		



  
 Bennett Road,  
 Isleport Business Park,  
 Highbridge, Somerset, TA9 4PW

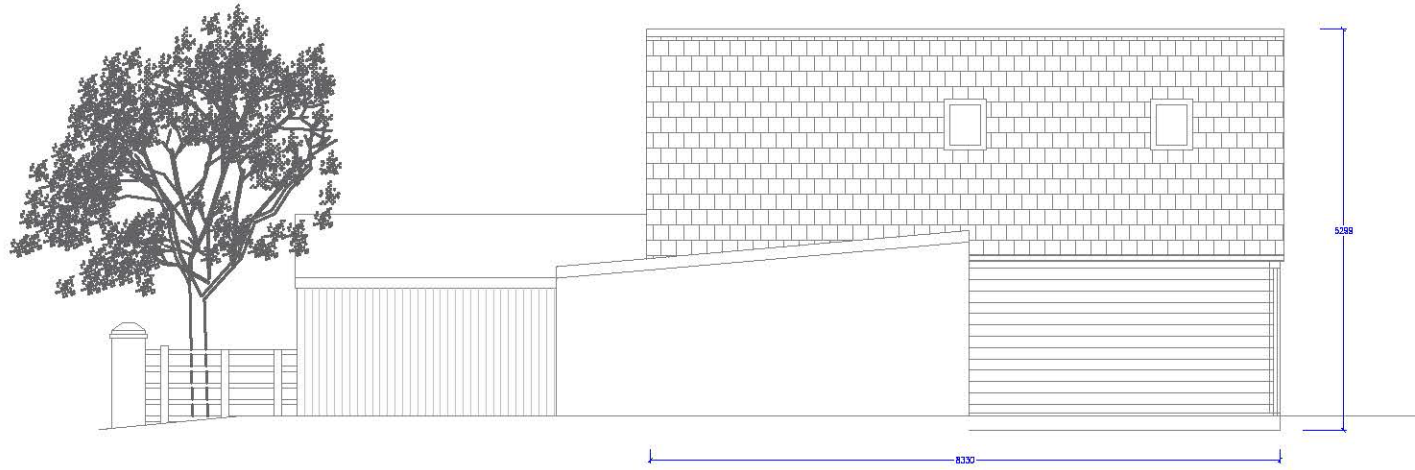


PROPOSED SIDE ELEVATION  
Scale 1:100

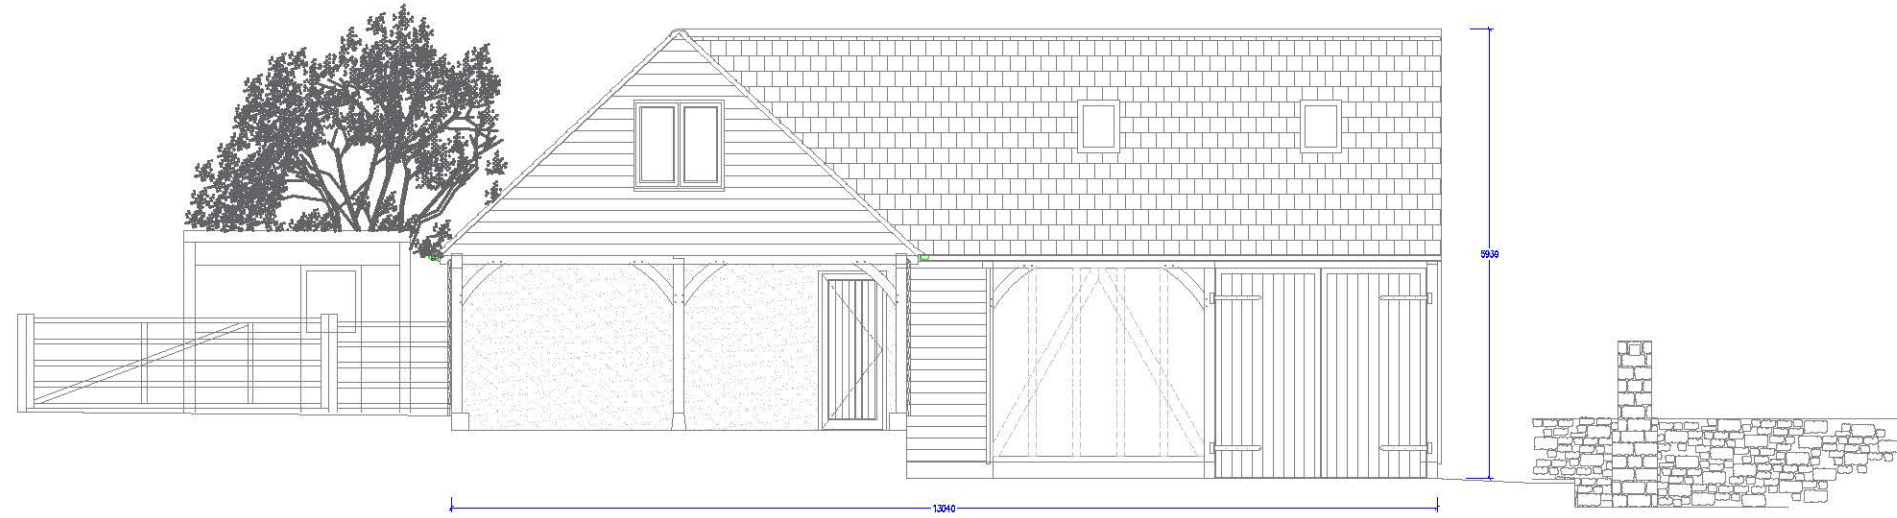

PROPOSED FRONT ELEVATION  
Scale 1:100

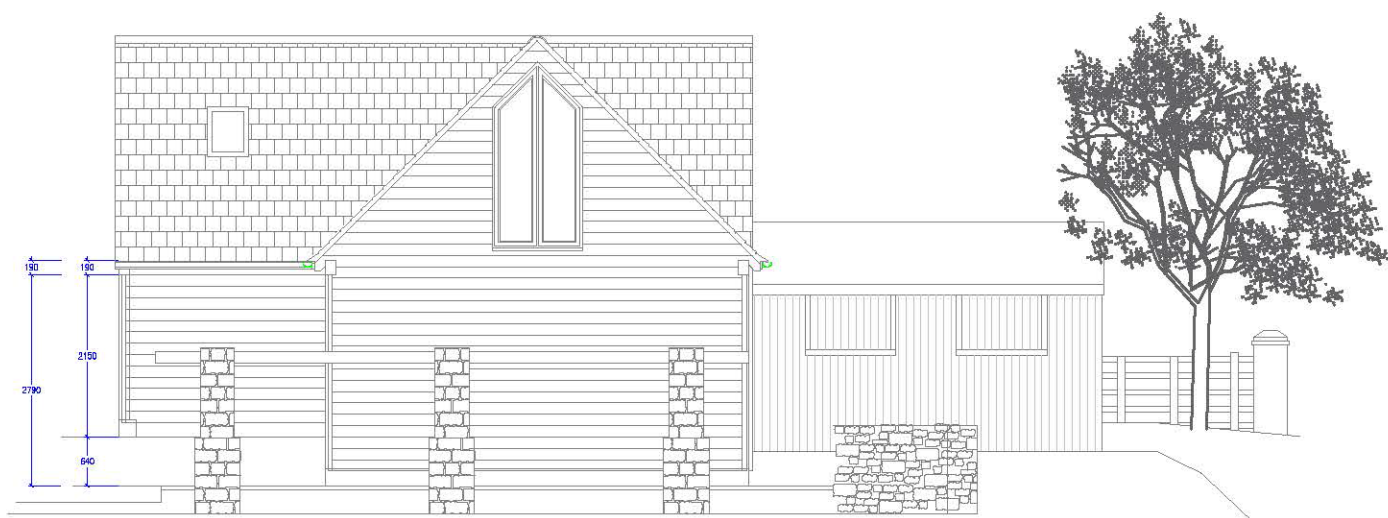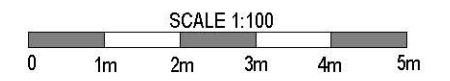

PROPOSED SIDE ELEVATION  
Scale 1:100

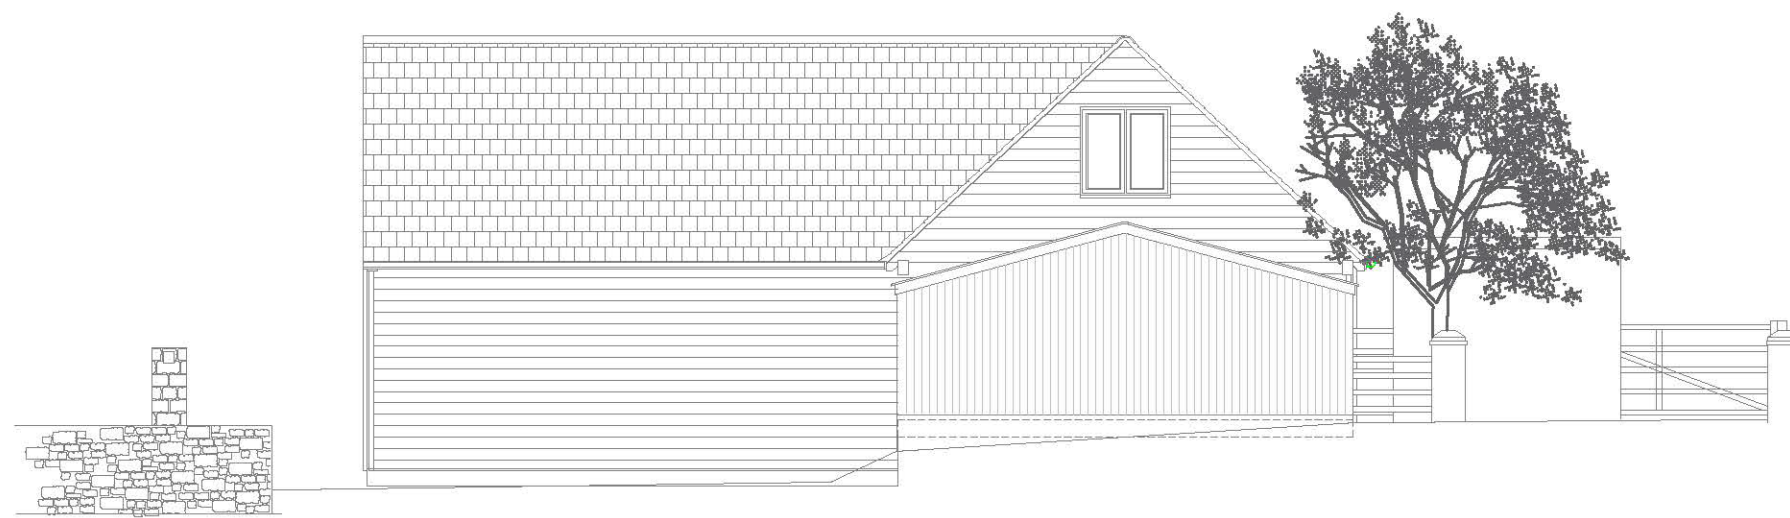

PROPOSED REAR ELEVATION  
Scale 1:100

REVISION	DATE	COMMENT

client		
Mr A Fiddler		
Peony Bank Farm		
Aislaby		
Whitby		
North Yorkshire		
YO21 1SX		
Drawing:		
Proposed Plans & Elevations		
scale: Varies@A2	dwg: 11623/03	rev: -
date: January '20		



Bennett Road,  
Isleport Business Park,  
Highbridge, Somerset, TA9 4PW