


LOCATION PLAN (Scale 1:2500)

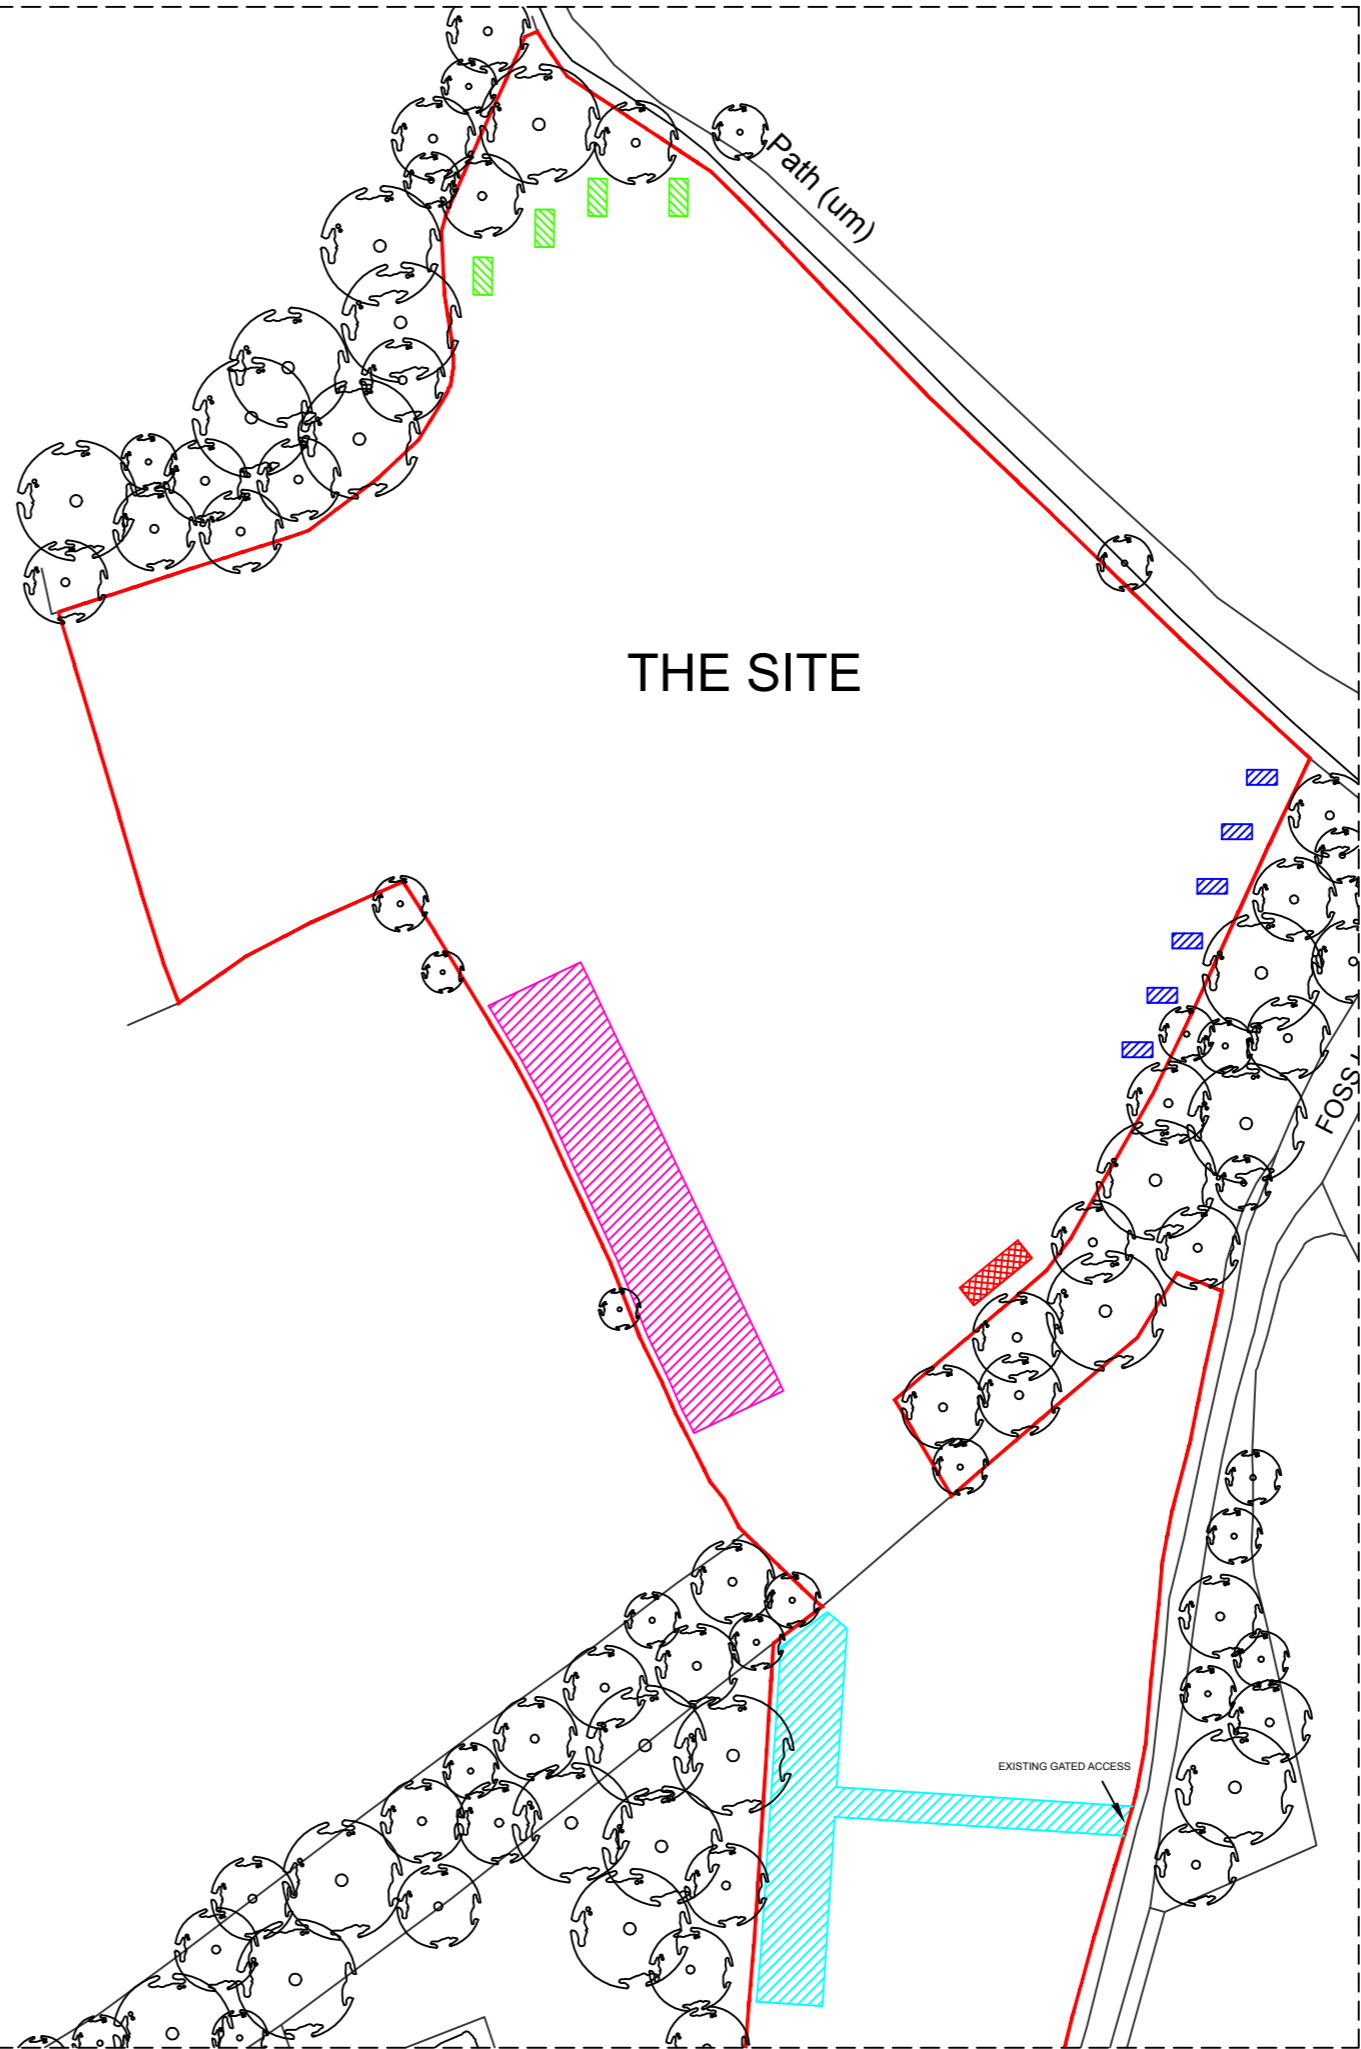

BLOCK PLAN (Scale 1:500)

Rev	Date	Description	Drawn	Check	Approve

SCOPE OF WORKS
 PROPOSAL FOR A NEW CAMPING AND GLAMPING SITE AT FOSS LANE, SNEATON, YO22 5JD, COMPRISING OF ANCILLARY BUILDING, 10 No PODS, PROVISION FOR TENTS AND PARKING AREA.

- LEGEND**
- CRUSHED HARDCORE PARKING AREA & TRACK
 - ANCILLARY BUILDING (10M x 3M)
 - EN-SUITE PODS (2.5M x 5M)
 - STANDARD PODS (2M x 4M)
 - AREA FOR TENTS
 - SITE BOUNDARY

NOTE 1: SITE AREA = 2.369 ha (5.855 ac)
 NOTE 2: EXISTING SITE LEVELS TO REMAIN UNCHANGED
 NOTE 3: STRUCTURAL CALCULATIONS BY OTHERS
 BS 1192: Part 3 - CONSTRUCTION DRAWING PRACTICE

NYMNPA
 27/05/2020

dream-haus 
 dream-haus limited
 103 yew drive-brandon
 suffolk-england-IP27 0AB
www.dream-haus.com

Client **COMPASSPOINT PLANNING & RURAL CONSULTANTS**

Project **CAMPING & GLAMPING SITE
FOSS LANE, SNEATON, YO22 5JD**






Drawing **LOCATION & BLOCK PLANS**

Drawing Number **04-2020-1001**

Scale **VARIOUS** Sheet **1 OF 1** Rev **A**

© DREAM HAUS LIMITED 2020 (Company Reg. Number 07870039)
 DRAWING PROPERTY OF DREAM HAUS LIMITED
 ALL DIMENSIONS IN MILLIMETERS UNLESS STATED OTHERWISE.
 Drawn **JG**



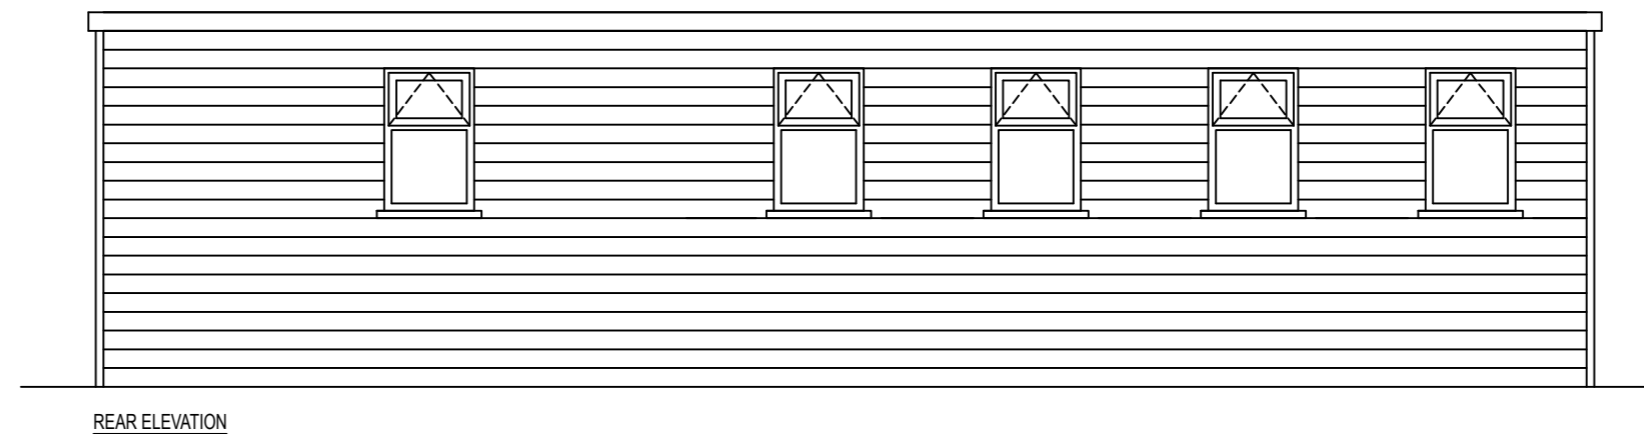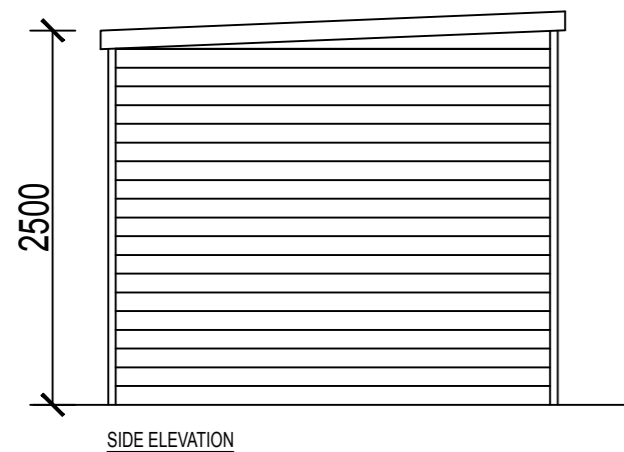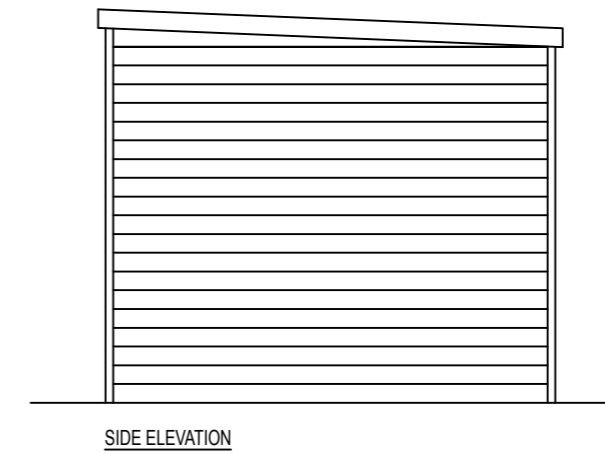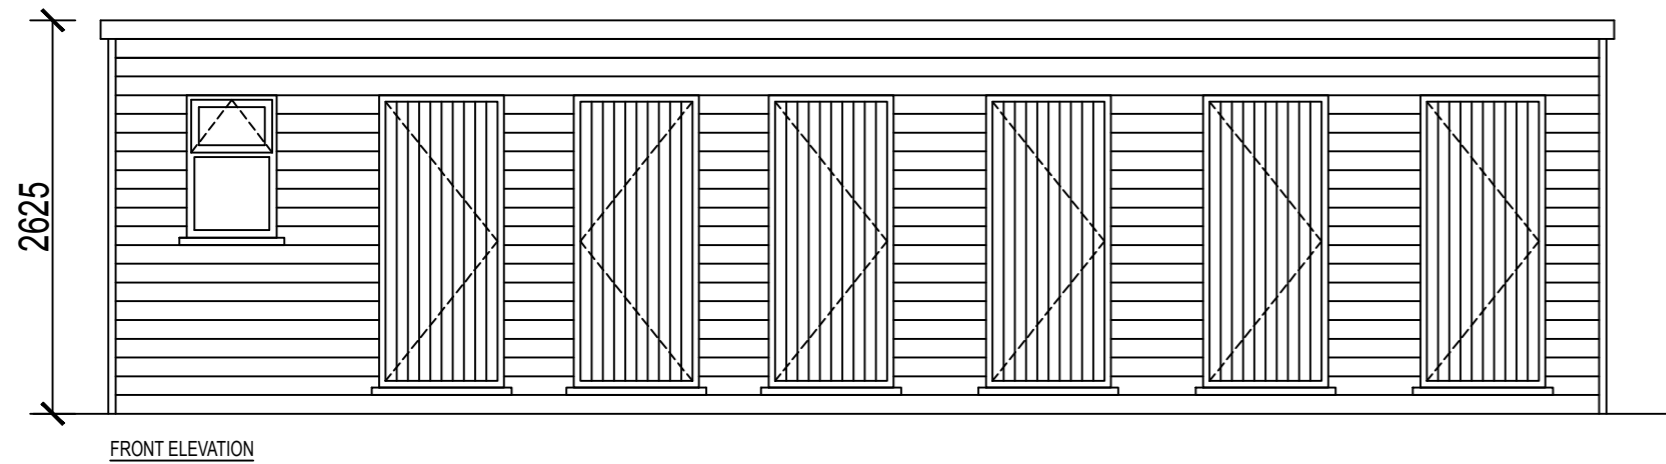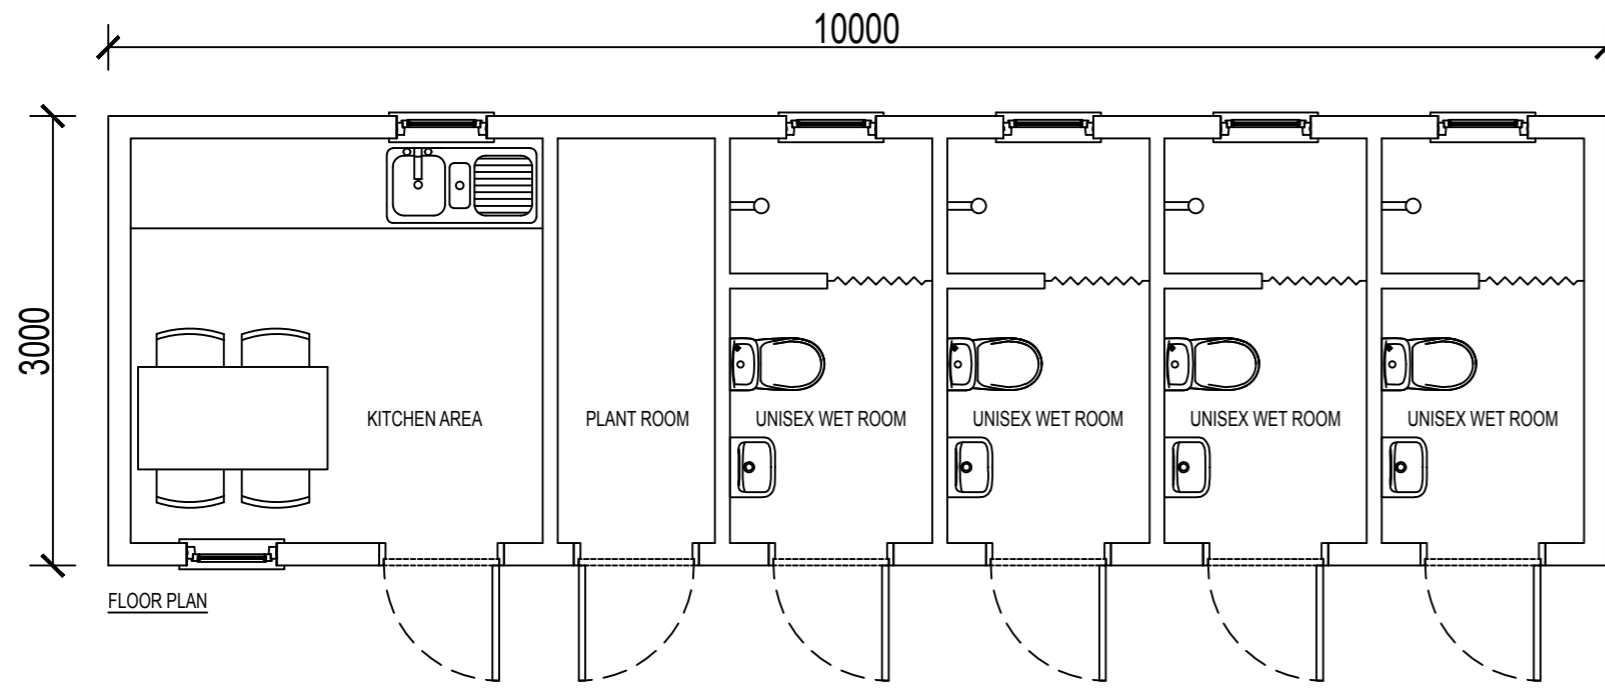



Ordnance Survey, (c) Crown Copyright 2020. All rights reserved. Licence number 100022432



Rev	Date	Description	Drawn	Check	Approve

SCOPE OF WORKS

PROPOSAL FOR A NEW CAMPING AND GLAMPING SITE AT FOSS LANE, SNEATON, YO22 5JD, COMPRISING OF ANCILLARY BUILDING, 10 No PODS, PROVISION FOR TENTS AND PARKING AREA.

- LEGEND**
-  CRUSHED HARDCORE PARKING AREA & TRACK
 -  ANCILLARY BUILDING (10M x 3M)
 -  EN-SUITE PODS (2.5M x 5M)
 -  STANDARD PODS (2M x 4M)
 -  AREA FOR TENTS
 -  SITE BOUNDARY

NOTE 1: SITE AREA = 2.369 ha (5.855 ac)

NOTE 2: EXISTING SITE LEVELS TO REMAIN UNCHANGED

NOTE 3: STRUCTURAL CALCULATIONS BY OTHERS

BS 1192: Part 3 - CONSTRUCTION DRAWING PRACTICE

NYMNPA

27/05/2020

dream-haus 

dream-haus limited
103 yew drive-brandon
suffolk-england-IP27 0AB
www.dream-haus.com

Client **COMPASSPOINT PLANNING & RURAL CONSULTANTS**

Project **CAMPING & GLAMPING SITE
FOSS LANE, SNEATON, YO22 5JD**

Drawing **ANCILLARY BUILDING
FLOOR PLANS & ELEVATIONS**

Drawing Number **04-2020-1002**

Scale	1:50	Sheet	1 OF 1	Rev	-
-------	------	-------	--------	-----	---

© DREAM HAUS LIMITED 2020 (Company Reg. Number 07870039)
DRAWING PROPERTY OF DREAM HAUS LIMITED
ALL DIMENSIONS IN MILLIMETERS UNLESS STATED OTHERWISE.

Drawn **JG**