
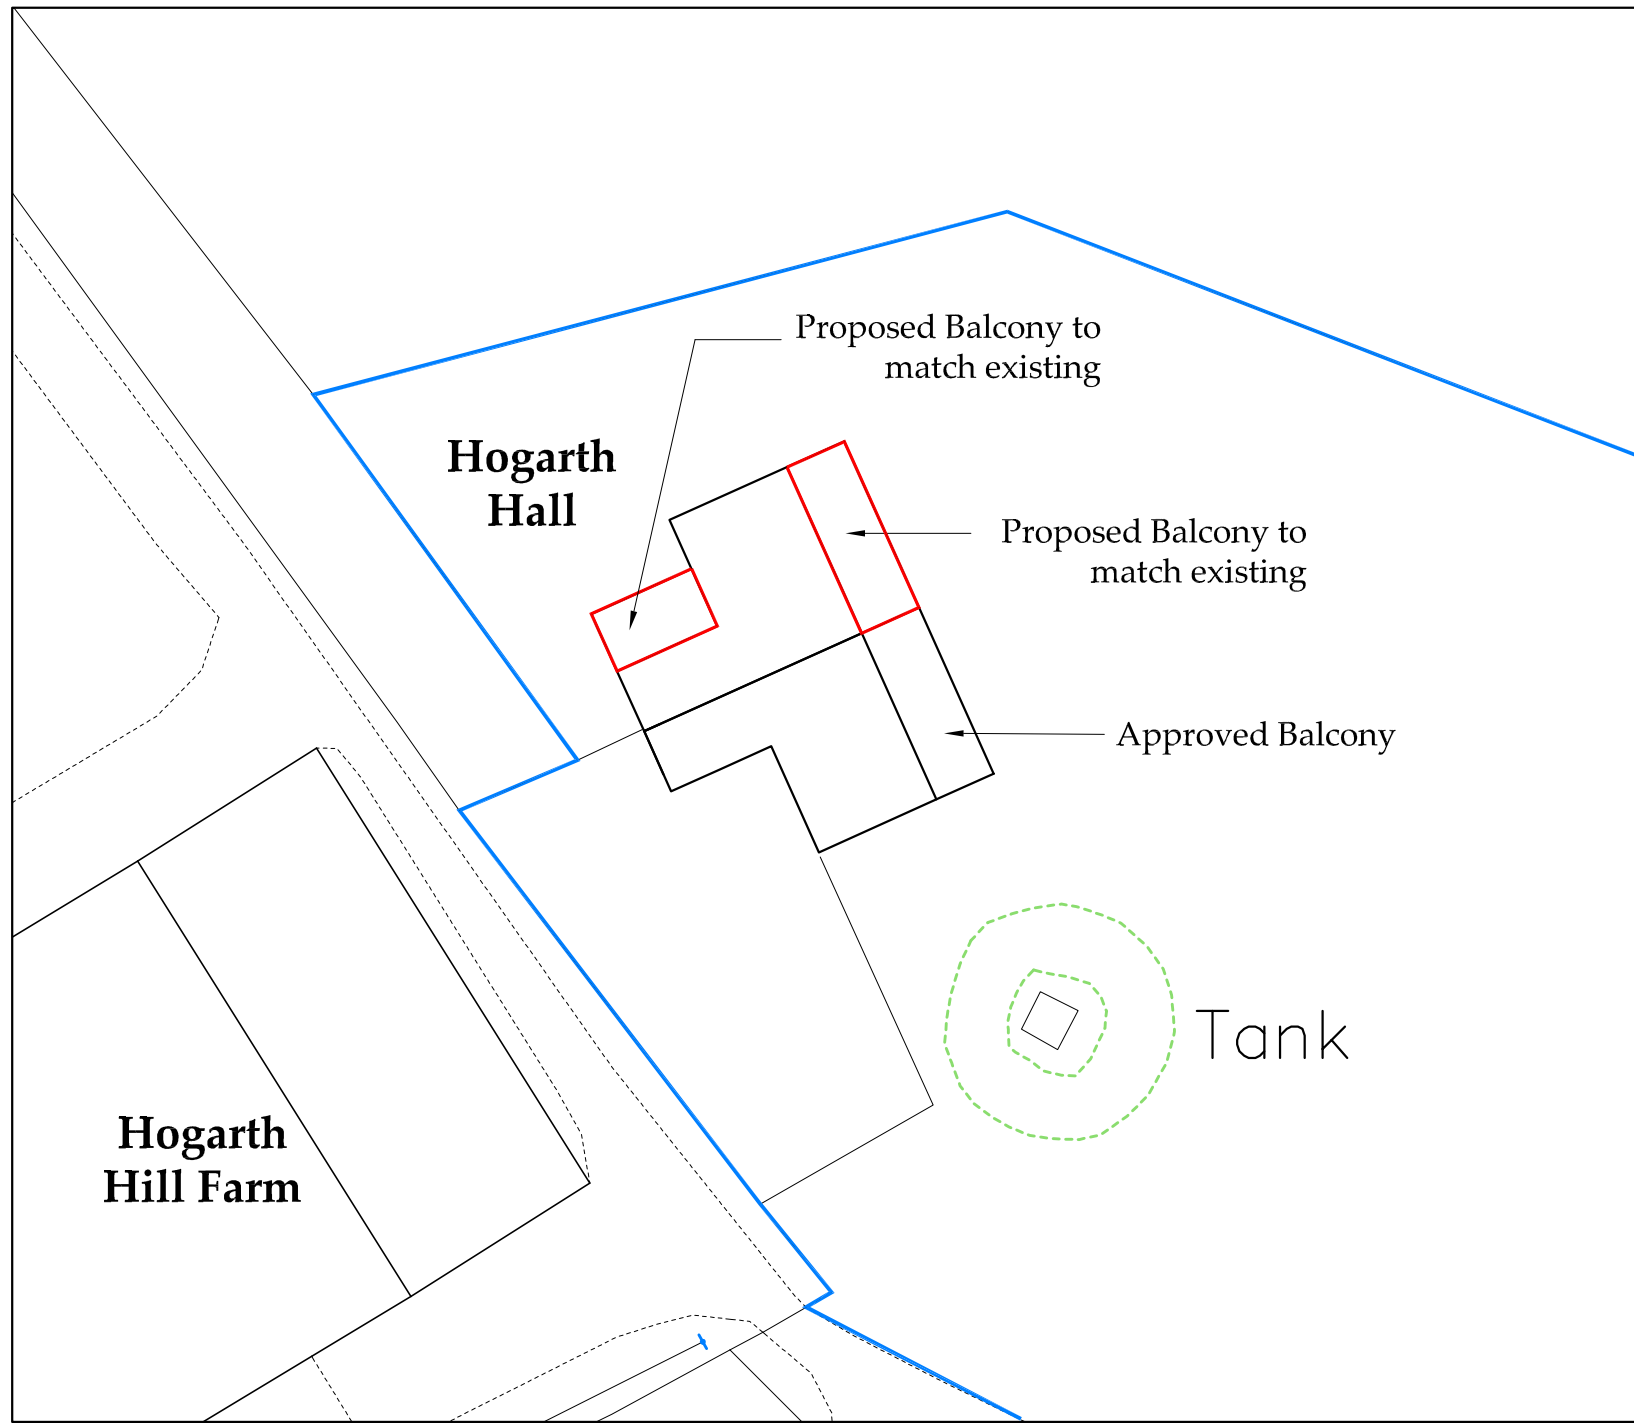
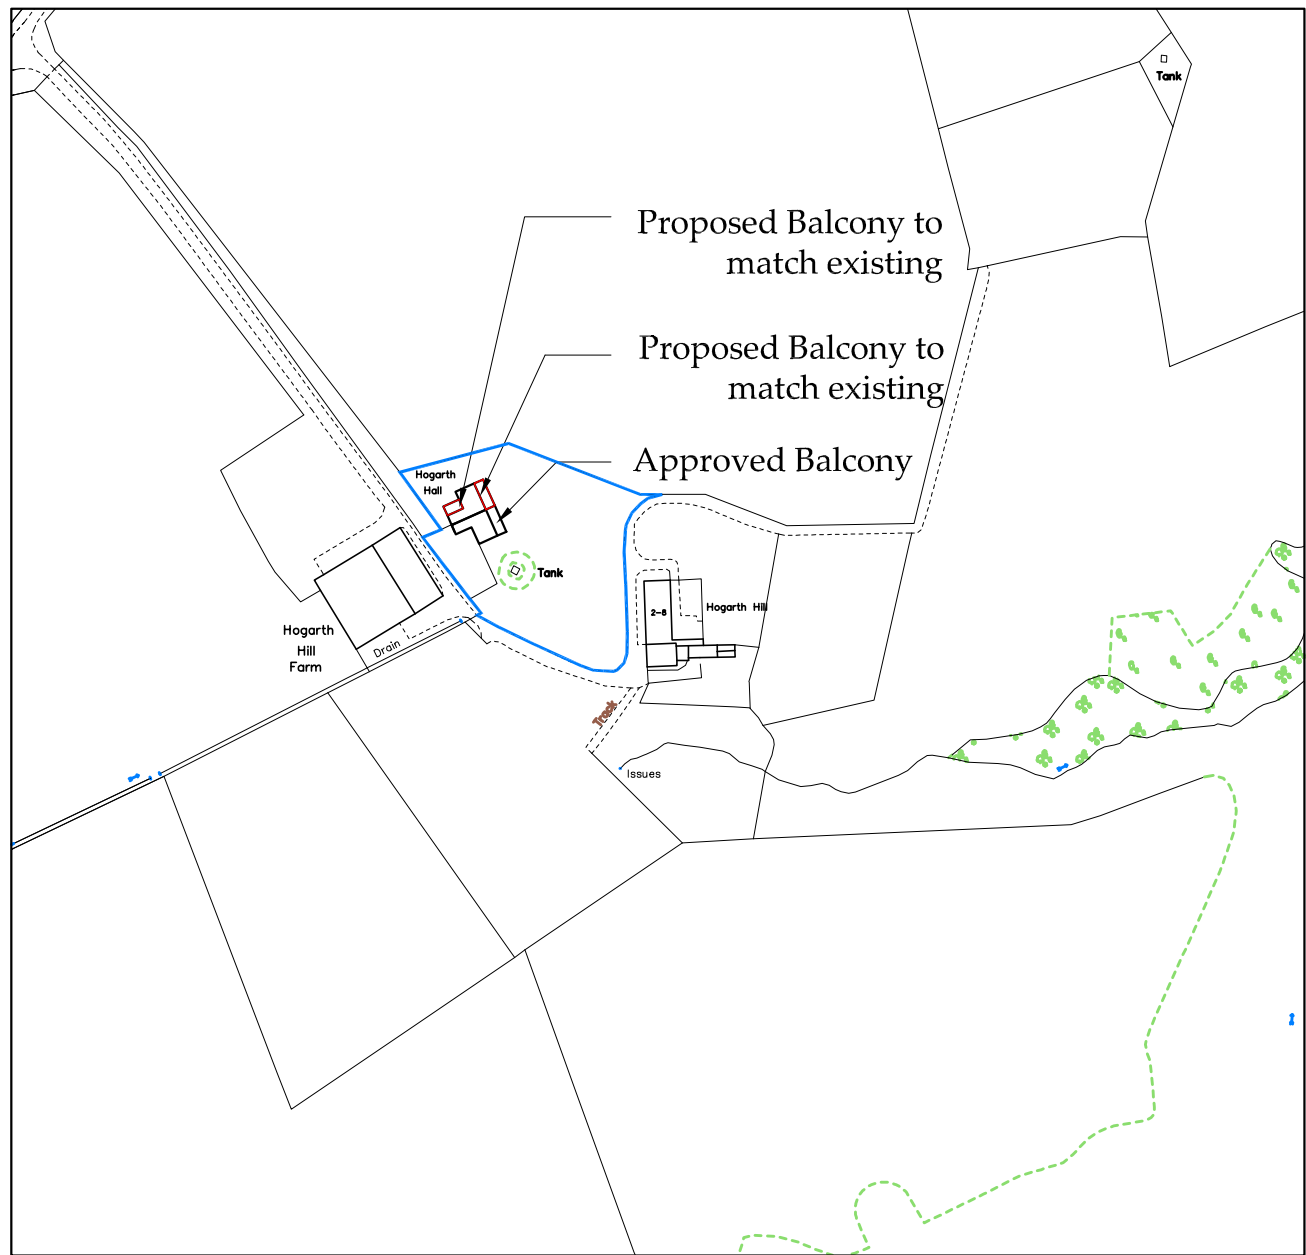


NYMNP

01/06/2020

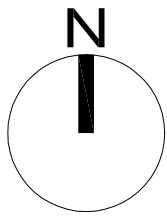

Location Plan

Scale 1:1250

Site Plan

Scale 1:500

Ordnance Survey Licence No. 100002562

b h d partnership

Airy Hill Manor, Whitby, North Yorkshire, UK, YO21 1QB.
Tel: 01947-604871 Fax: 01947-600010
general@bhdpartnership.com www.bhdpartnership.com

●DO NOT SCALE from this drawing. Only figured dimensions are to be taken from this drawing.
●The Contractor must verify all dimensions on site before commencing any work or shop drawings.
The Contractor must report any discrepancies before commencing work. If this drawing exceeds the quantities taken in any way, the Technician is to be informed before work is initiated.
Work within The Construction (Design and Management) Regulations 2007 is not to start until a Health & Safety Plan has been produced. This drawing is Copyright and must not be reproduced without consent of BHD Partnership Ltd

REV	DATE	BY	AMENDMENT	CHKD	APVD
C	27.05.20	MK	Balconies added	TH	
B	18.06.19	GC	Minor amendmnts	TH	
A	28/5/19	GC	Preliminary Issue	TH	

CLIENT:
Mr. & Mrs. J.Pattinson

PROJECT:
Hogarth Hill Farm
Boggle Hole, Fylingdales.

A3 | DRN: G. Carr | DATE: 28/5/19
SCALE: As Shown | ISSUE: Preliminary




DRAWING TITLE:
Location Plan
and Site Plan
Proposed Balconies

DRAWING NR:
D11336-01

REV:
C

Do not scale from this drawing, only figured dimensions are to be taken from this drawing.
 The contractor must verify all dimensions on site before commencing any work or shop drawings.
 The contractor must report any discrepancies before commencing work. If this drawing exceeds the quantities taken in any way, the technician is to be informed before work is initiated.
 Work within the construction (design and management) regulations 2015 is not to start until a health & safety plan has been produced. This drawing is copyright and must not be reproduced without consent of BHD Partnership Ltd.

NYMNPA
 01/06/2020

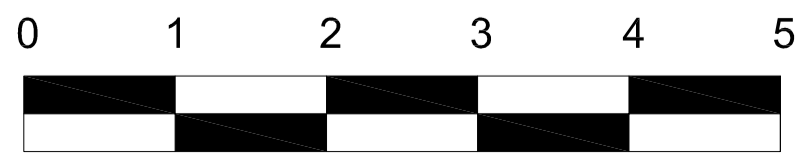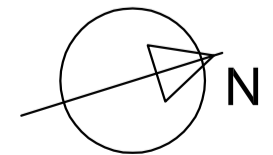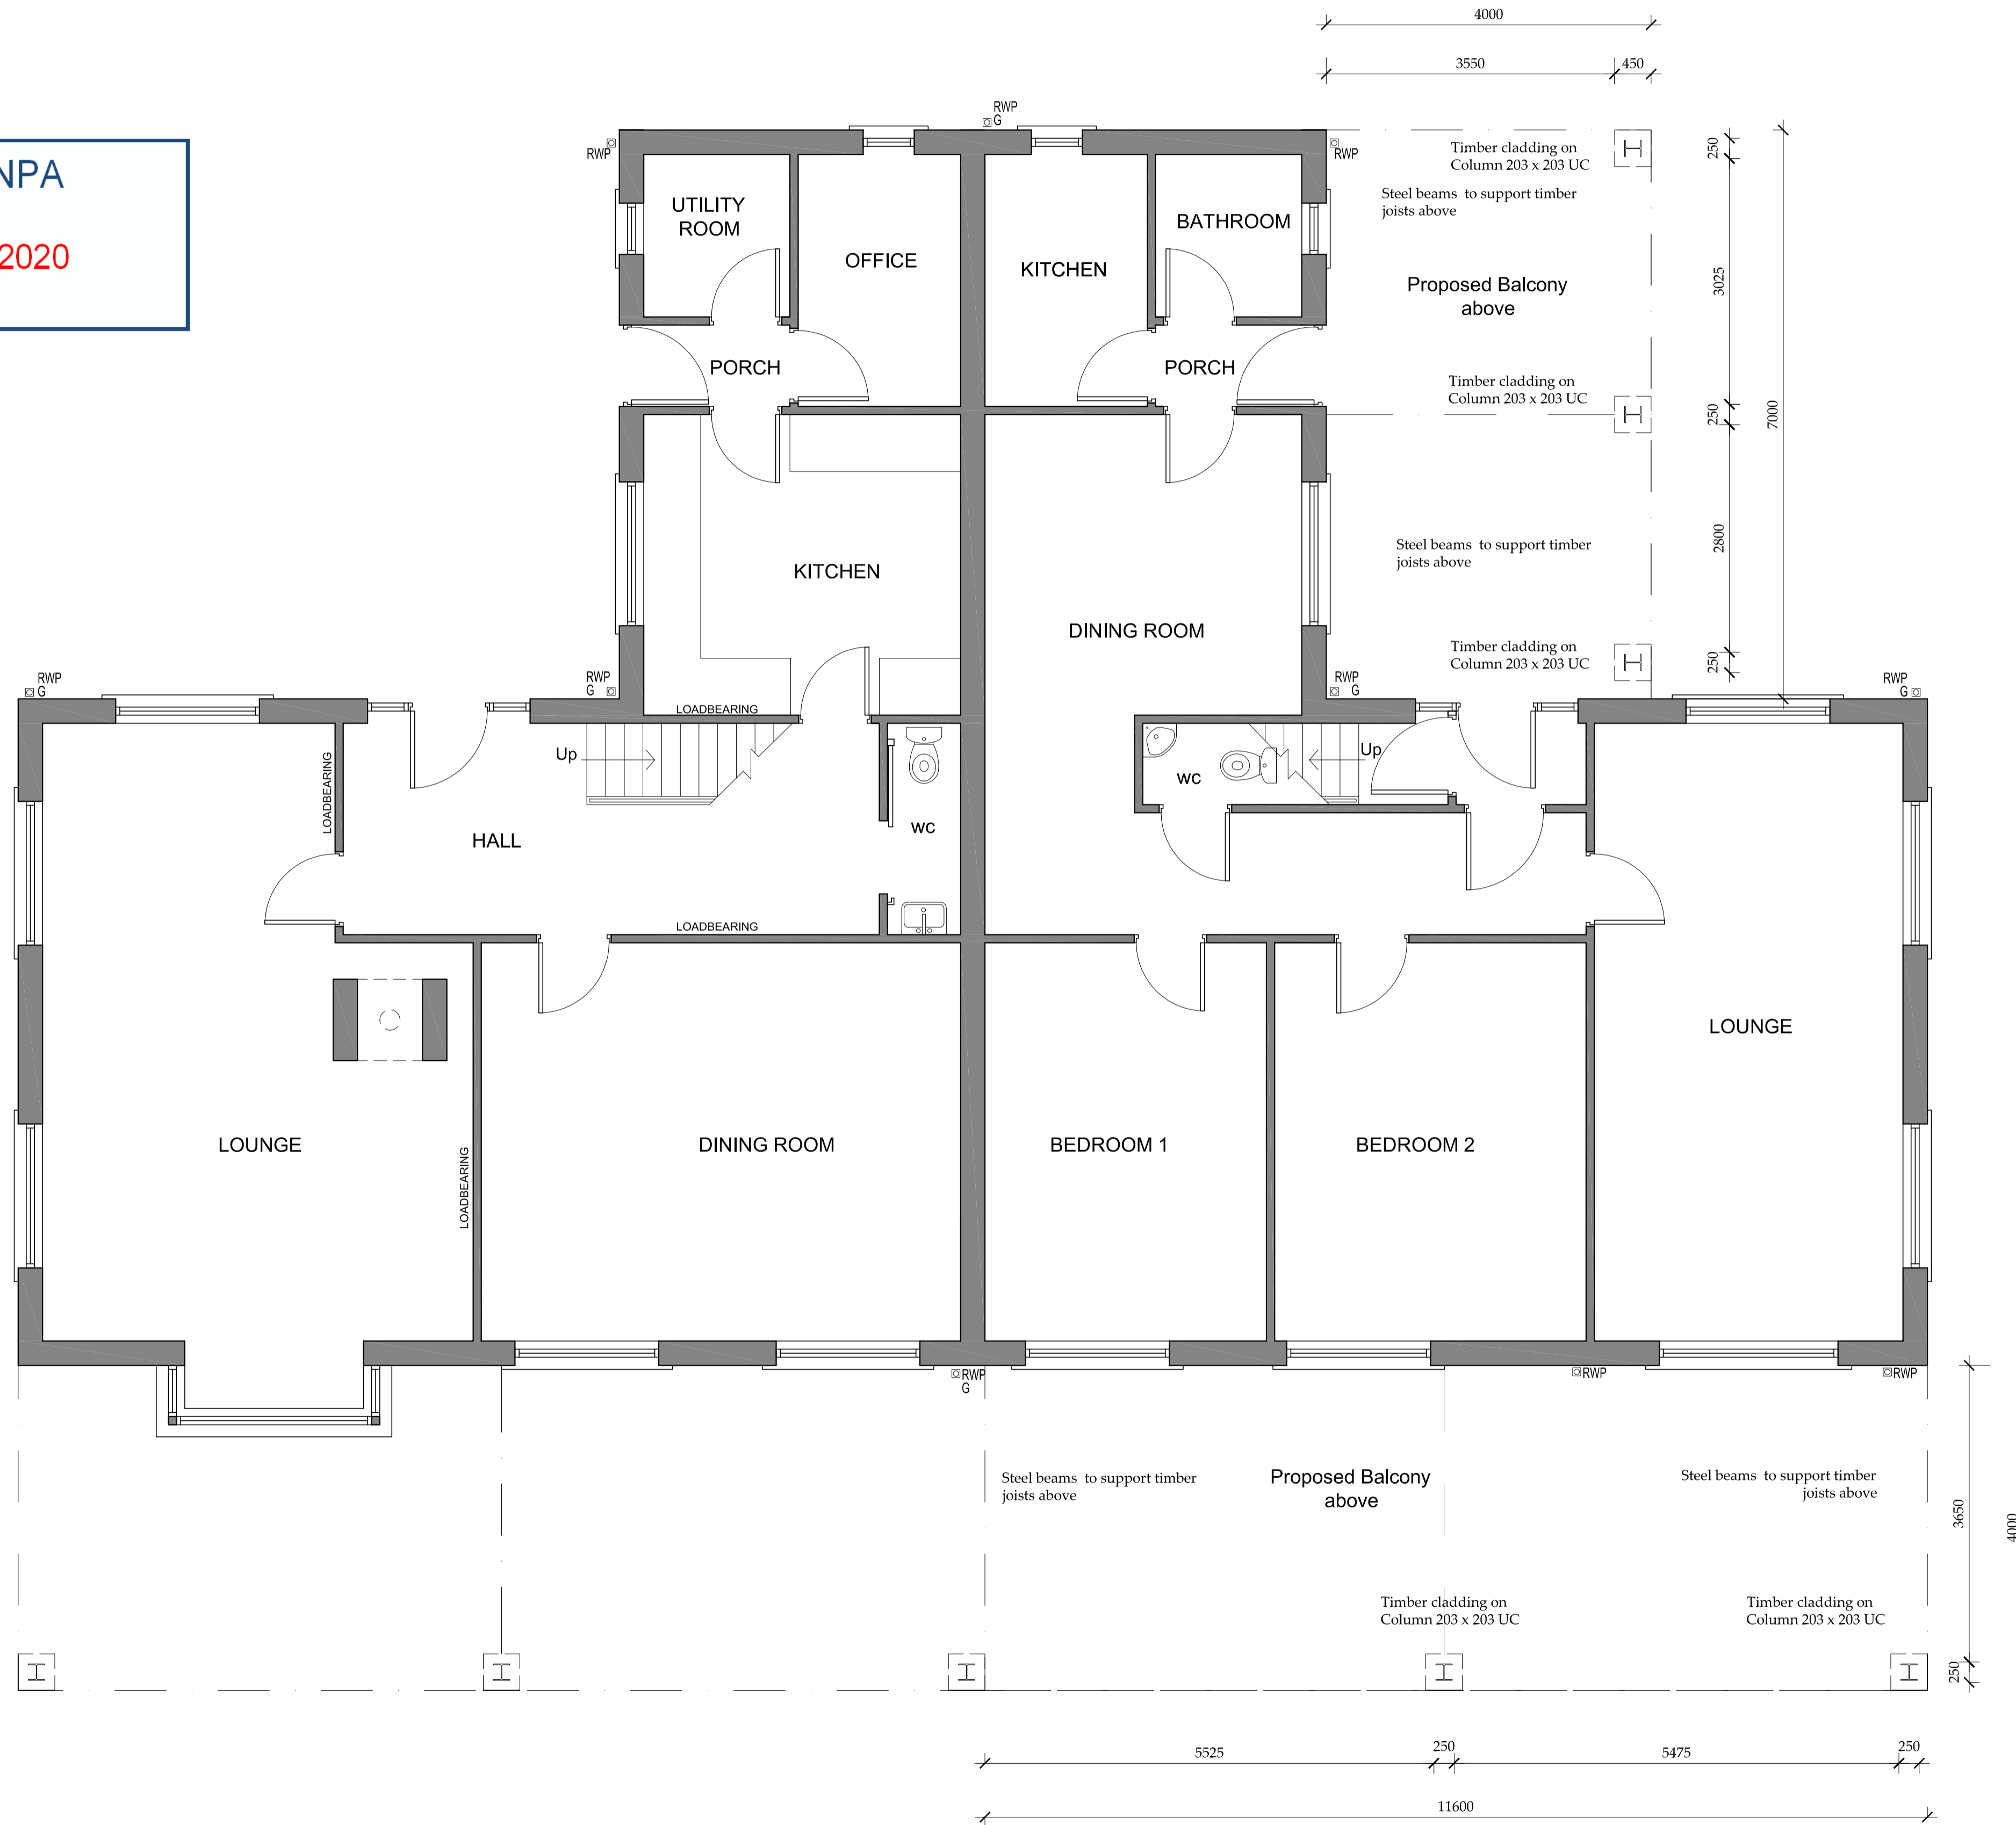

Proposed : Ground Floor Plan 1:50 @ A1

REV	DATE	BY	AMENDMENT
D	26.05.20	MK	Balconies added and revised
C	09.07.19	GC	Piers to balconies revised
B	08.06.19	GC	Balcony added to rear elevation
A	14.06.18	MK	Window GF Lounge North centered

bhd partnership
 Architecture + Engineering

Alry Hill Manor, Waterstead Lane,
 Whitby, N. Yorks. YO21 1QB.
 P: +441947 604871 F: +441947 600010
 E: general@bhdpartnership.com

CLIENT: Mr and Mrs Pattinson

PROJECT: Hogarth Hill Farm, Boggle Hole Fylingdales, Whitby

DRAWING: Proposed Balconies at Ground Floor Plan




DRAWING STATUS: Preliminary

DRAWN: Marie Kay CHECKED:

SCALE @ SIZE: 1:50 @ A1 DATE: 2018.06.14.00

DRAWING No: 11336_07 REV: D

NYMNP
01/06/2020

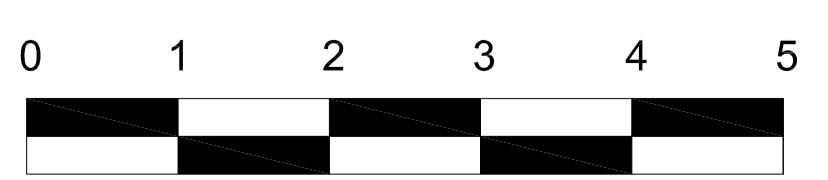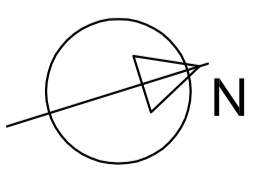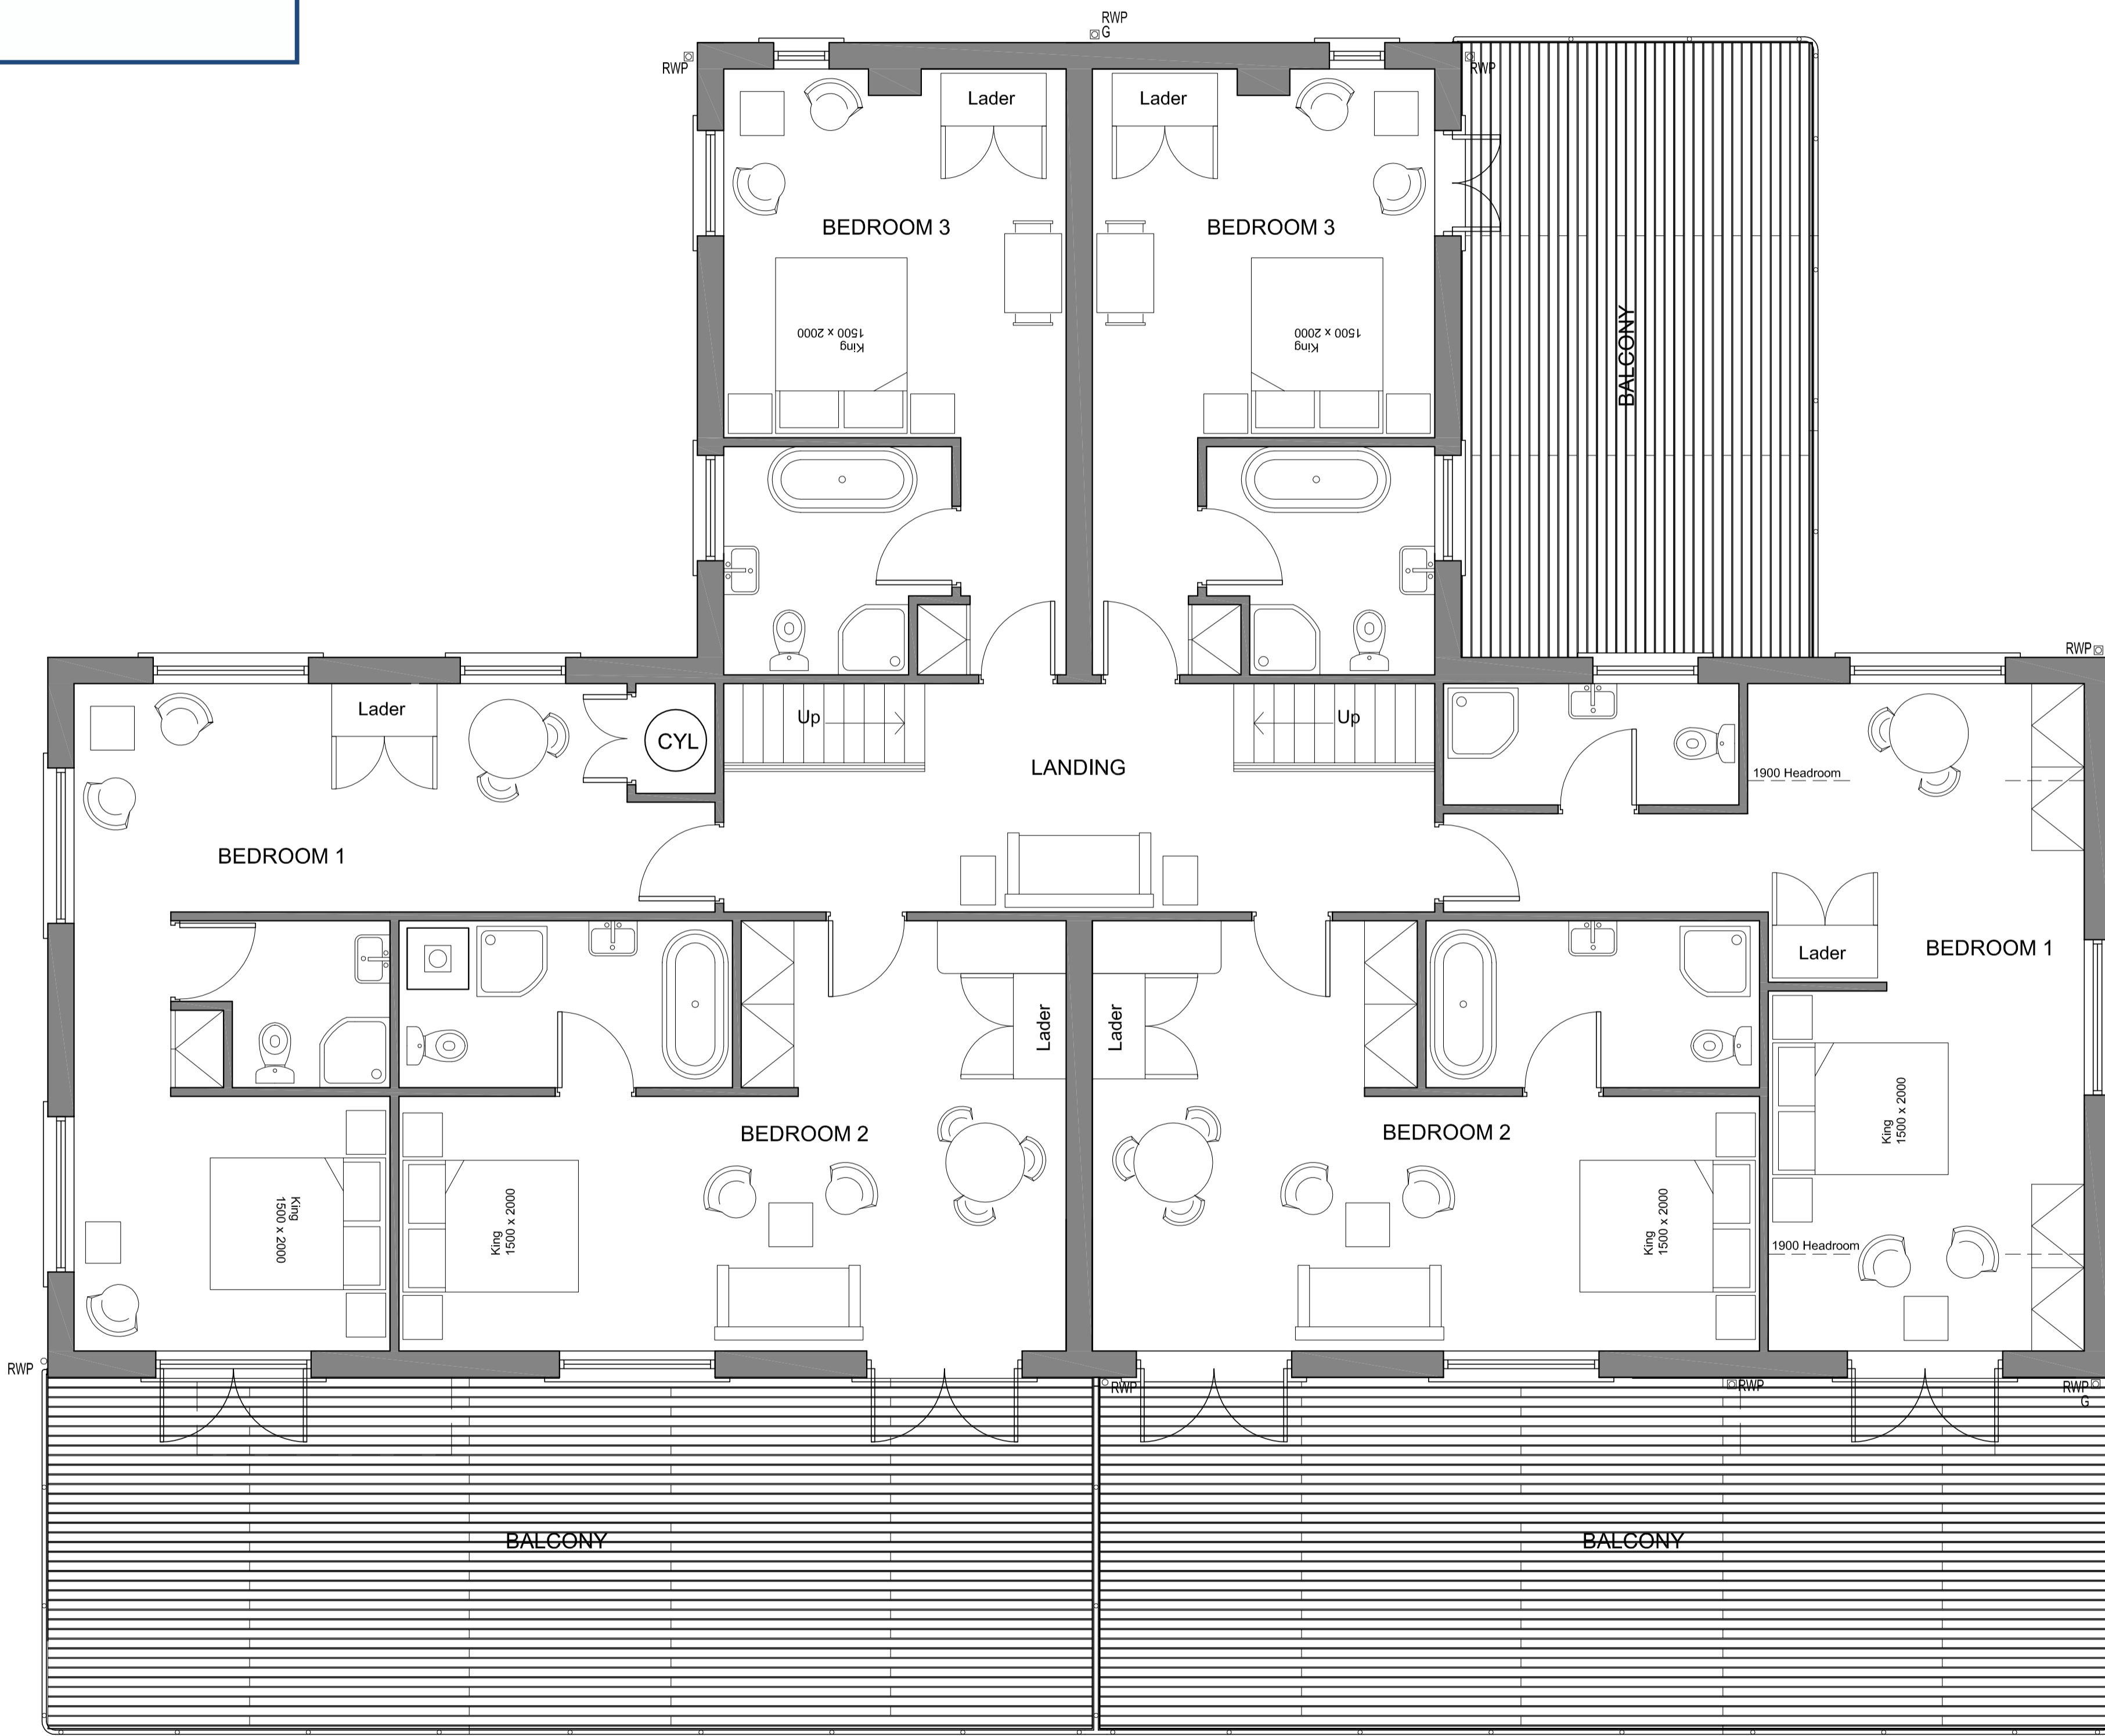

Proposed : First Floor Plan 1:50 @ A1

Do not scale from this drawing, only figured dimensions are to be taken from this drawing.
The contractor must verify all dimensions on site before commencing any work or shop drawings.
The contractor must report any discrepancies before commencing work. If this drawing exceeds the quantities taken in any way, the technician is to be informed before work is initiated.
Work within the construction (design and management) regulations 2015 is not to start until a health & safety plan has been produced. This drawing is copyright and must not be reproduced without consent of BHD Partnership Ltd.

REV	DATE	BY	AMENDMENT
D	26.05.20	MK	Balconies added and revised
C	09.04.19	CG	Piers to balcony revised and non reflective glass to balcony
B	08.06.19	GC	Balcony added to rear elevation
A	14.06.18	MK	Bed 1 North layout changed

bhd partnership
Architecture + Engineering

Alry Hill Manor, Waterstead Lane,
Whitby, N. Yorks. YO21 1QB.
P: +441947 604871 F: +441947 600010
E: general@bhdpartnership.com

CLIENT:	Mr and Mrs Pattinson
PROJECT:	Hogarth Hill Farm, Boggle Hole Fylingdales, Whitby
DRAWING:	Proposed Balcony at First Floor Plan
DRAWING STATUS:	Preliminary
DRAWN:	Marie Kay
CHECKED:	
SCALE @ SIZE:	1:50 @ A1
DATE:	2018.06.14.00
DRAWING No:	11336_08
REV:	D

Do not scale from this drawing, only figured dimensions are to be taken from this drawing.
 The contractor must verify all dimensions on site before commencing any work or shop drawings.
 The contractor must report any discrepancies before commencing work. If this drawing exceeds the quantities taken in any way, the technician is to be informed before work is initiated.
 Work within the construction (design and management) regulations 2015 is not to start until a health & safety plan has been produced. This drawing is copyright and must not be reproduced without consent of BHD Partnership Ltd.



Proposed: Front (West) Elevation 1:50 @ A1

NYMNPA
 01/06/2020



Proposed: Side (South) Elevation 1:50 @ A1



REV	DATE	BY	AMENDMENT
D	26.05.20	MK	Balconies added and revised
C	09.07.19	GC	Piers to balconies revised Non reflective glass to balcony
B	08.06.19	GC	Balcony added to Rear Elevation
A	14.06.18	MK	Dormer window, roof adjusted

bhd
 partnership
 Architecture + Engineering

Alry Hill Manor, Waterstead Lane,
 Whitby, N. Yorks. YO21 1QB.
 P: +441947 604871 F: +441947 600010
 E: general@bhdpartnership.com

CLIENT:	Mr and Mrs Pattinson
PROJECT:	Hogarth Hill Farm, Boggle Hole Fylingdales, Whitby
DRAWING:	Proposed Balconies to West & South Elevations
DRAWING STATUS:	Preliminary
DRAWN:	Marie Kay
CHECKED:	
SCALE @ SIZE:	1:50 @ A1
DATE:	2018.06.14.00
DRAWING No:	11336_09
REV:	D

Do not scale from this drawing, only figured dimensions are to be taken from this drawing.
 The contractor must verify all dimensions on site before commencing any work or shop drawings.
 The contractor must report any discrepancies before commencing work. If this drawing exceeds the quantities taken in any way, the technician is to be informed before work is initiated.
 Work within the construction (design and management) regulations 2015 is not to start until a health & safety plan has been produced. This drawing is copyright and must not be reproduced without consent of BHD Partnership Ltd.




Proposed: Rear (East) Elevation 1:50 @ A1

NYMNPA
01/06/2020



Proposed: Side (North) Elevation 1:50 @ A1

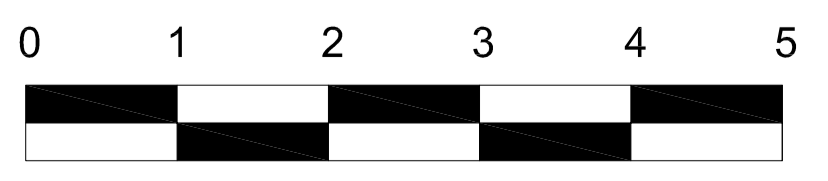

REV	DATE	BY	AMENDMENT
D	26.05.20	MK	Balconies revised
C	09.07.19	GC	Balcony pliers revised to timber clad
B	08.06.19	GC	Balcony added to Rear Elevation
A	14.06.18	MK	Dormer window, roof adjusted

bhd
partnership
Architecture + Engineering

Alry Hill Manor, Waterstead Lane,
Whitby, N. Yorks. YO21 1QB.
P: +441947 604871 F: +441947 600010
E: general@bhdpartnership.com

CLIENT: Mr and Mrs Pattinson

PROJECT: Hogarth Hill Farm, Boggle Hole Fylingdales, Whitby

DRAWING: Proposed Rear (East) and Side (North) Elevation

DRAWING STATUS: Preliminary

DRAWN: Marie Kay CHECKED:

SCALE @ SIZE: 1:50 @ A1 DATE: 2018.06.14.00

DRAWING No: 11336_10 REV: D