

NYMNP
04/06/2020

Location Plan
Scale 1:1250

Block Plan
Scale 1:500

Ordnance Survey Licence No. 10002562

b h d partnership
Airy Hill Manor, Whitby, North Yorkshire, UK, YO21 1QB.
Tel: 01947-604871 Fax: 01947-600010
general@bhdpartnership.com www.bhdpartnership.com

●DO NOT SCALE from this drawing. Only figured dimensions are to be taken from this drawing.
●The Contractor must verify all dimensions on site before commencing any work or shop drawings.
●The Contractor must report any discrepancies before commencing work. If this drawing exceeds the quantities taken in any way, the Technician is to be informed before work is initiated.
●Work within The Construction (Design and Management) Regulations 2015 is not to start until a Health & Safety Plan has been produced. This drawing is Copyright and must not be reproduced without consent of BHD Partnership Ltd

REV	DATE	BY	AMENDMENT	CHKD	APVD
A	26/05/20	CE	Issued for approval		

CLIENT:
Mr & Mrs Vasey

PROJECT:
**Tamarind, Church Lane
Fylingthorpe YO22 4PN**

A3 DRN: C Eynon DATE: 26/05/20
SCALE: As shown ISSUE: Preliminary

DRAWING TITLE:
**Location Plan
and
Block Plan**

DRAWING NR:
D11874-01

REV:
A

Do not scale from this drawing, only figured dimensions are to be taken from this drawing.
 The contractor must verify all dimensions on site before commencing any work or shop drawings.
 The contractor must report any discrepancies taken in any way, the technician is to be informed before work is initiated.
 Work within the construction (design and management) regulations 2015 is not to start until a health & safety plan has been produced. This drawing is copyright and must not be reproduced without consent of BHD Partnership Ltd.
CDM Regulations
 Contractor must not start without 'Pre Construction Information' from Principle Designer. If unsure contact BHD.
 Contractor must agree the 'Principle Contractor' roll with the client prior to commencement of the works.
 Ensure if required under CDM2015 regulations that the project is notified to the HSE.

NYMNP
04/06/2020

Drawing for Planning and Client consideration only

B	03/06/20	CE	Amended to suit clients
A	02/06/20	CE	Issued for approval

REV	DATE	BY	AMENDMENT
-----	------	----	-----------

bhd
partnership
Architecture + Engineering
 Airy Hill Manor, Waterstead Lane,
 Whitby, N. Yorks. YO21 1QB.
 P: +441947 604871 F: +441947 600010
 E: general@bhdpartnership.com

CLIENT: **Mr & Mrs Vasey**

PROJECT: **Tamarind Church Lane
 Fylingthorpe**



Drawing: **Proposed Garden Room
 Elevations
 and Plan**

DRAWING STATUS: **Preliminary**


DRAWN: C Eynon	CHECKED: N I Duffield
-------------------	--------------------------

SCALE @ SIZE: 1:50 @ A1	DATE: 26/05/20
----------------------------	-------------------



DRAWING No: D11874-05	REV: B
--------------------------	-----------

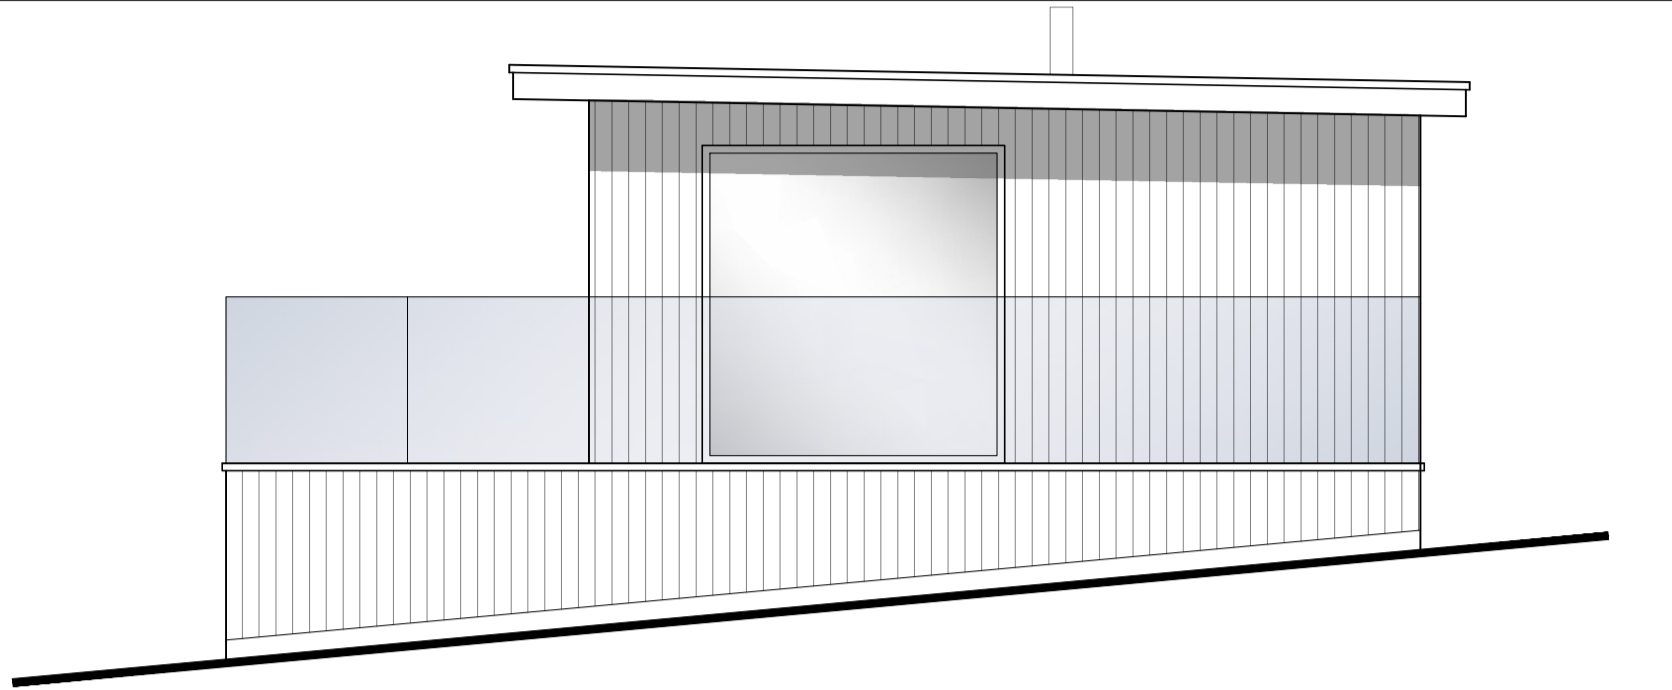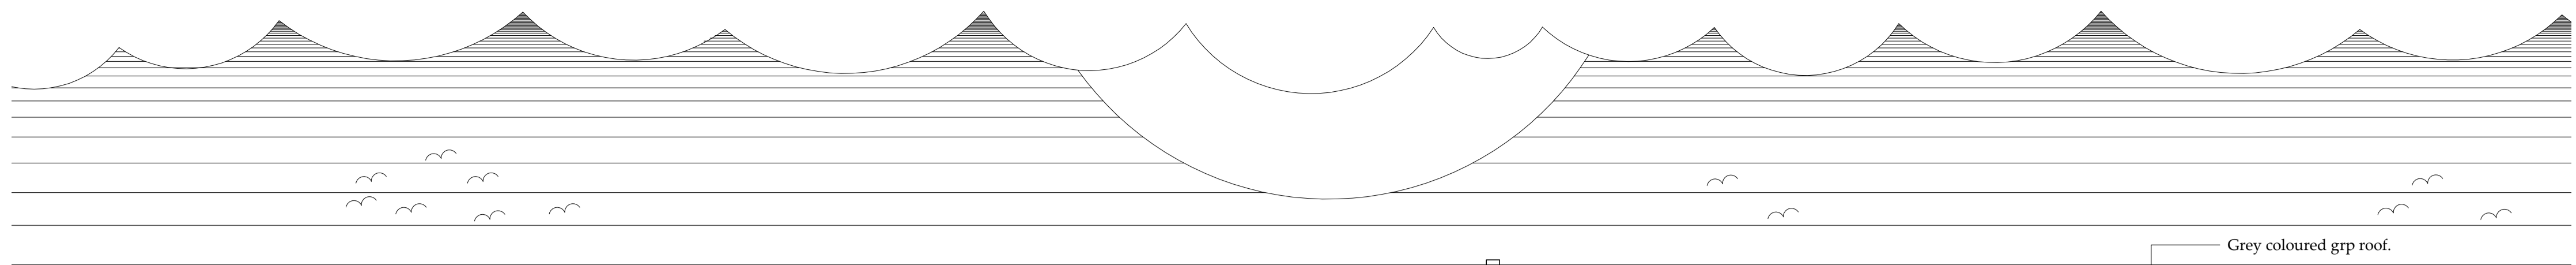


Side Elevation - NE
 Scale 1:50

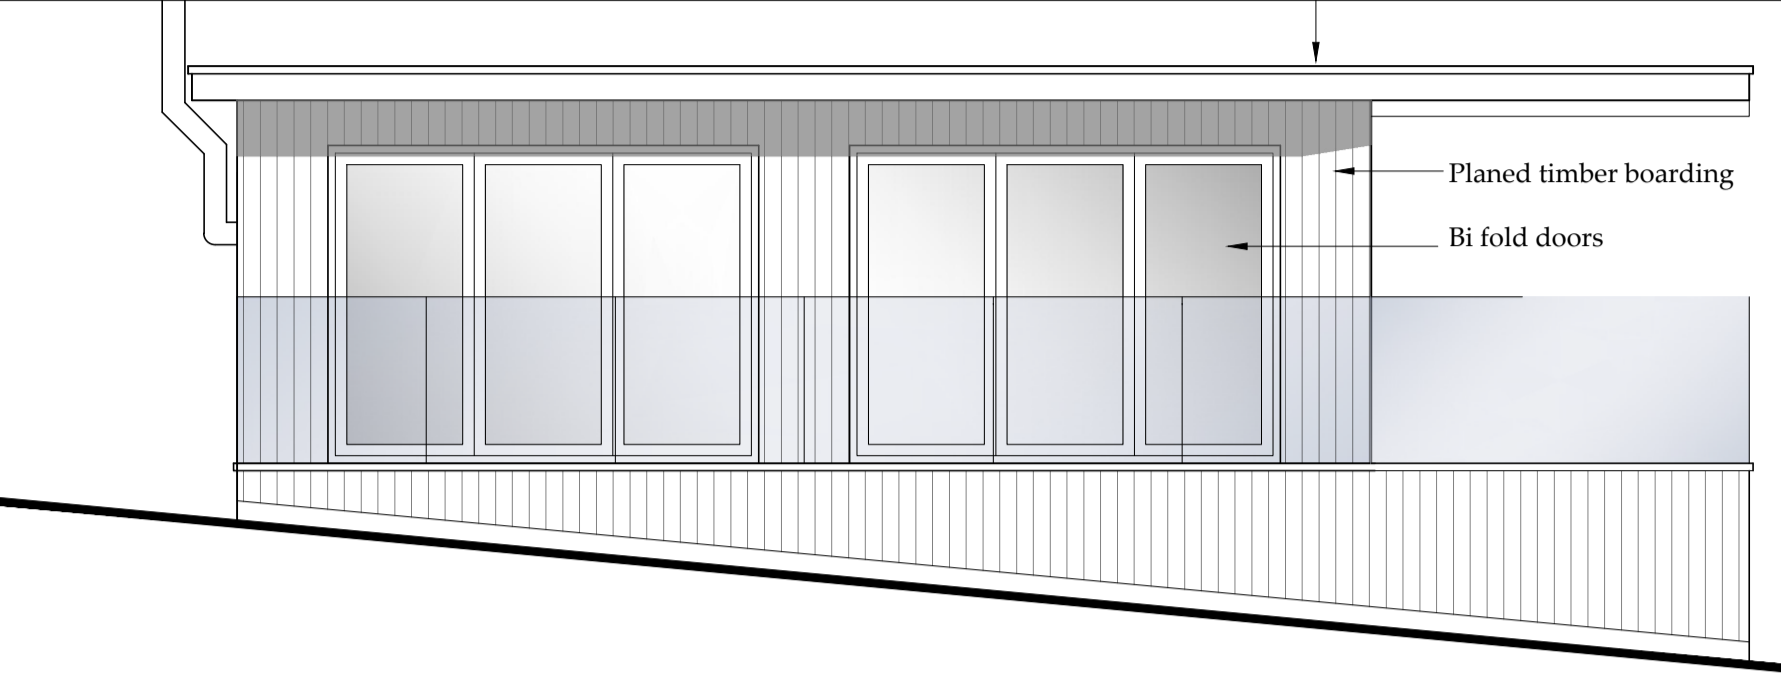


Front Elevation - SE
 Scale 1:50

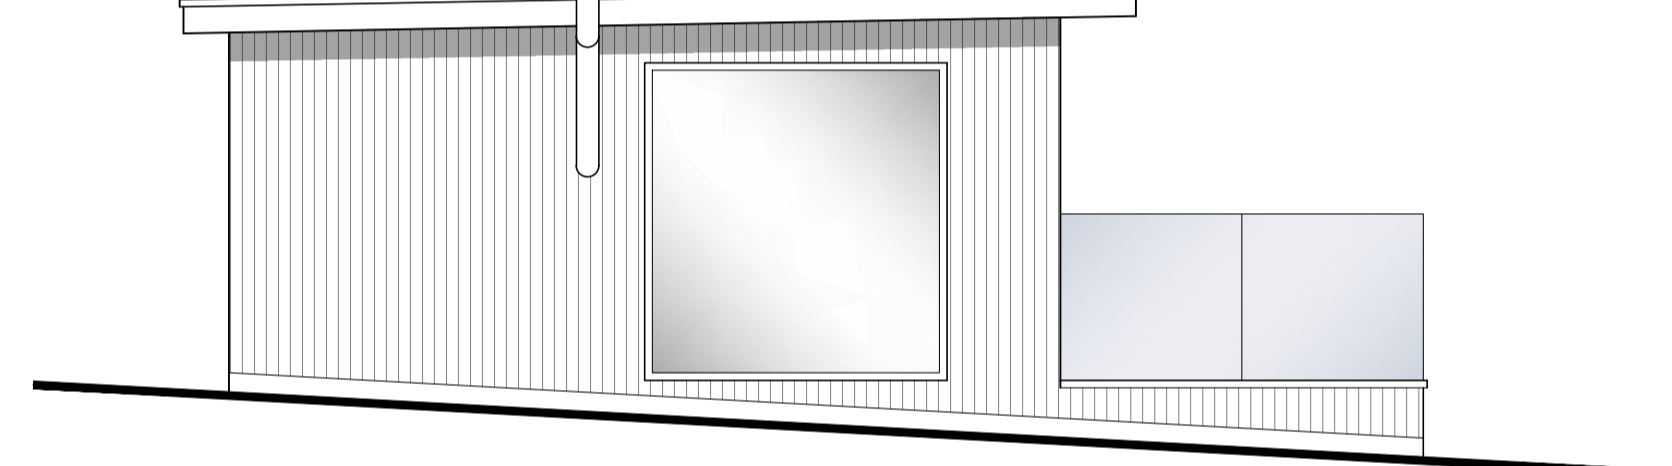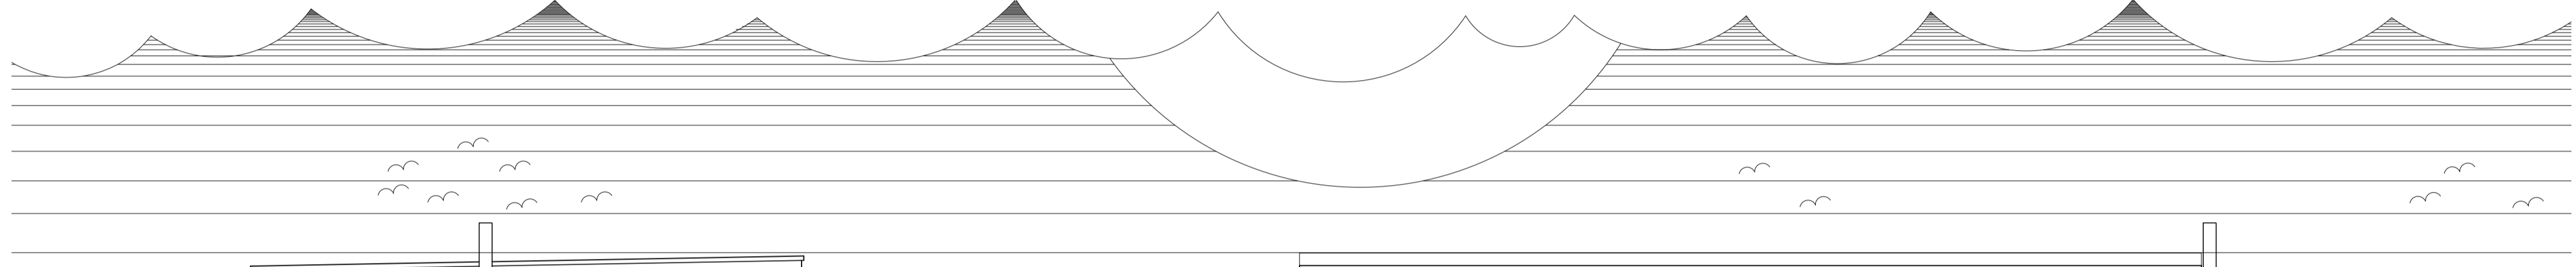


Side Elevation - SW
 Scale 1:50

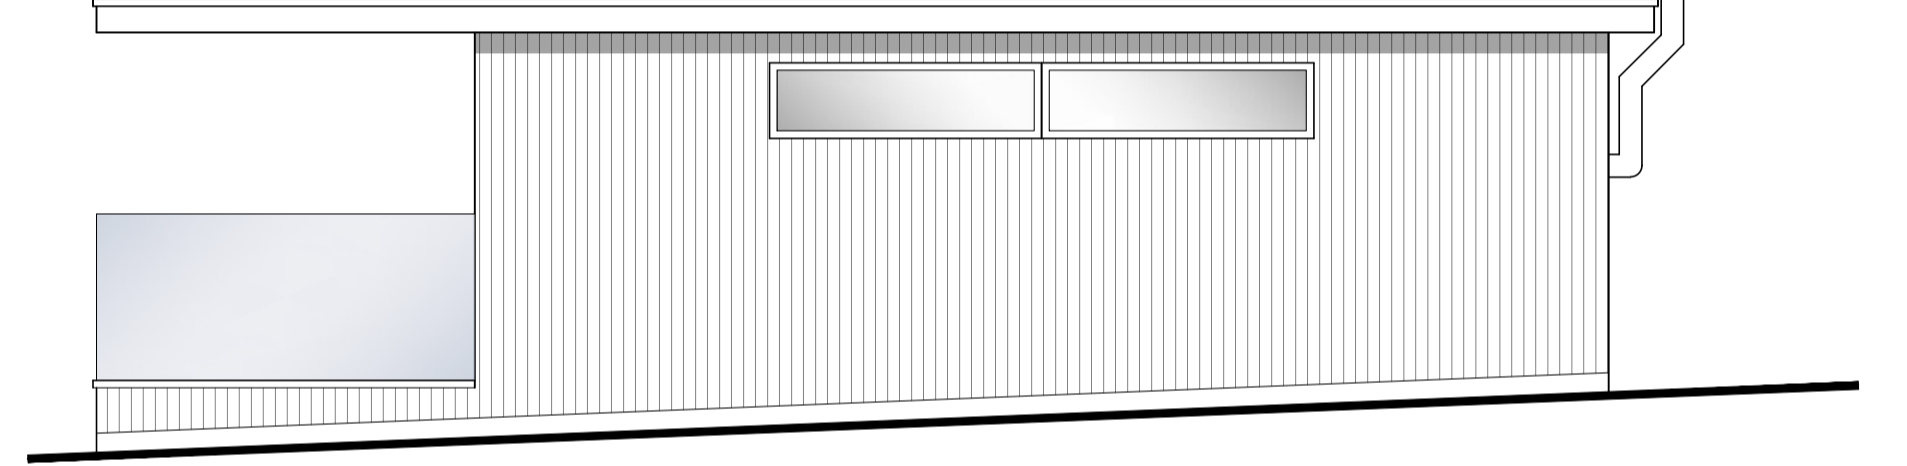

Rear Elevation - NW
 Scale 1:50

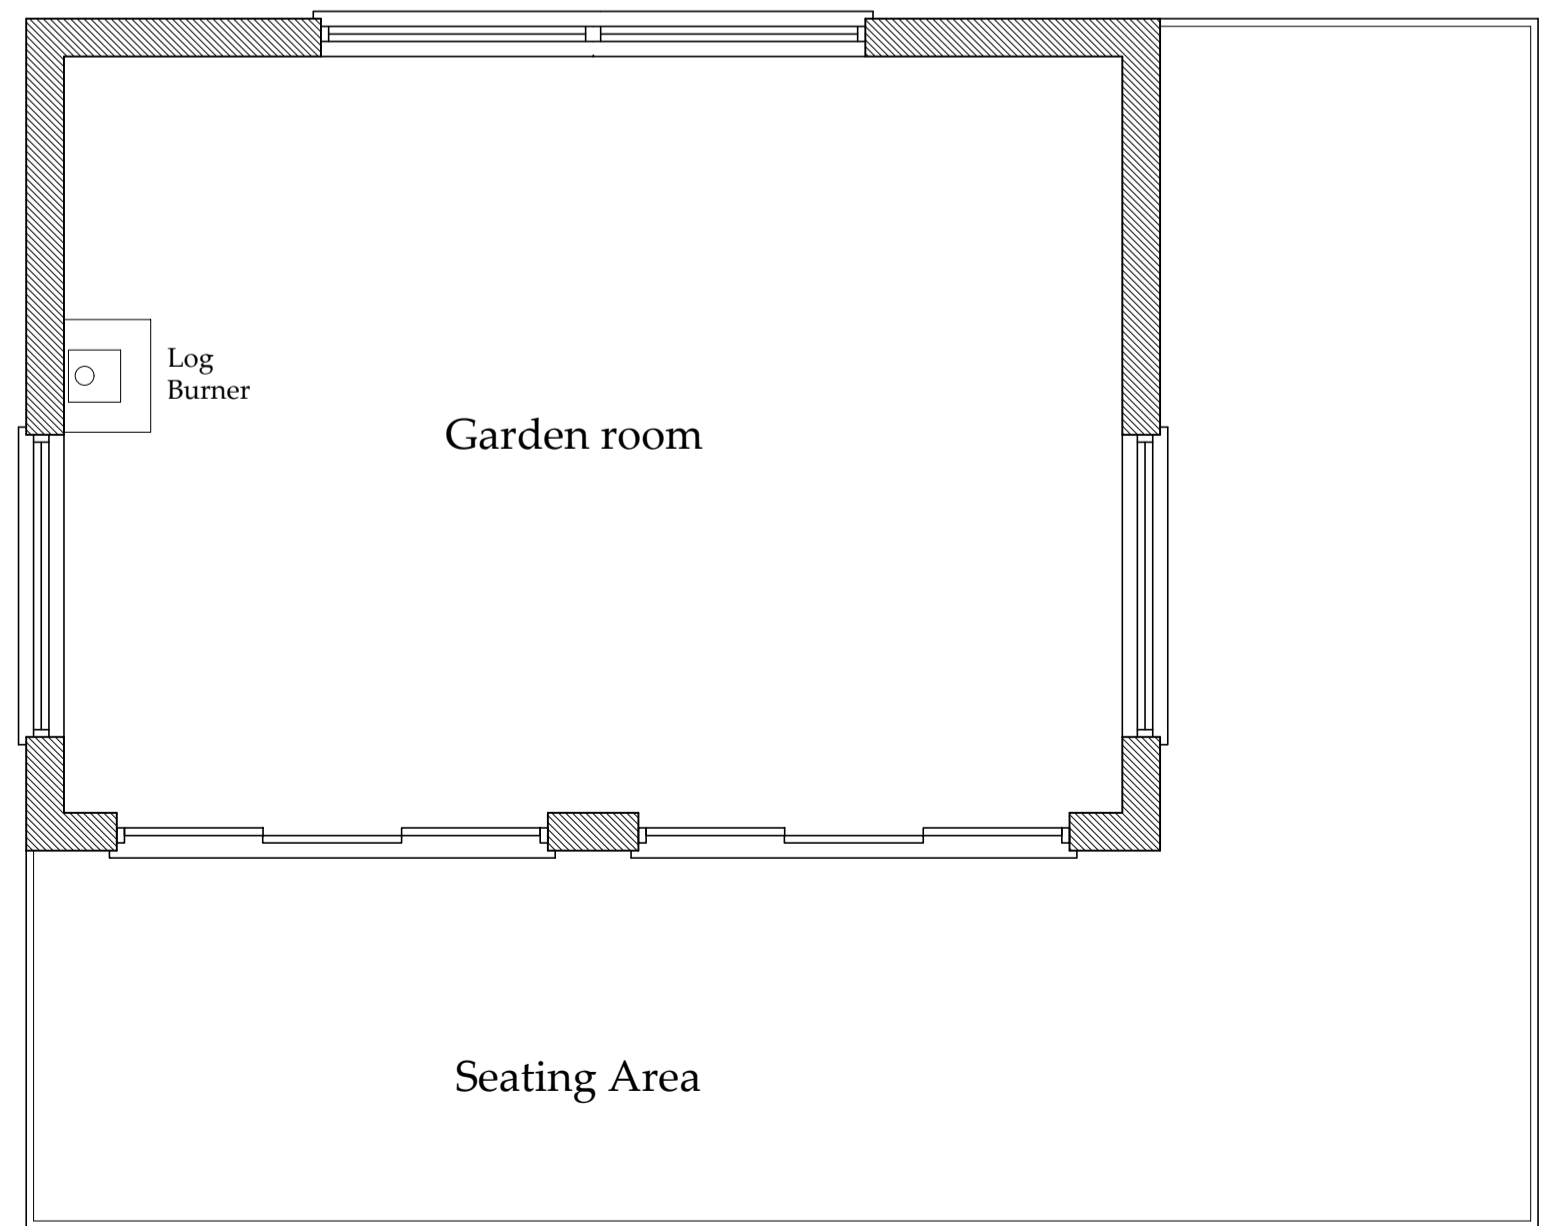


Floor Plan
 Scale 1:50

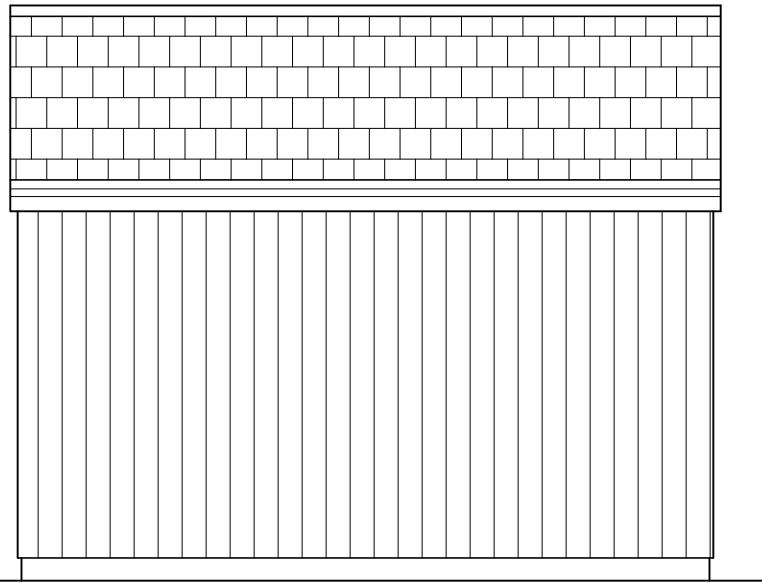


Side Elevation

Scale 1:50

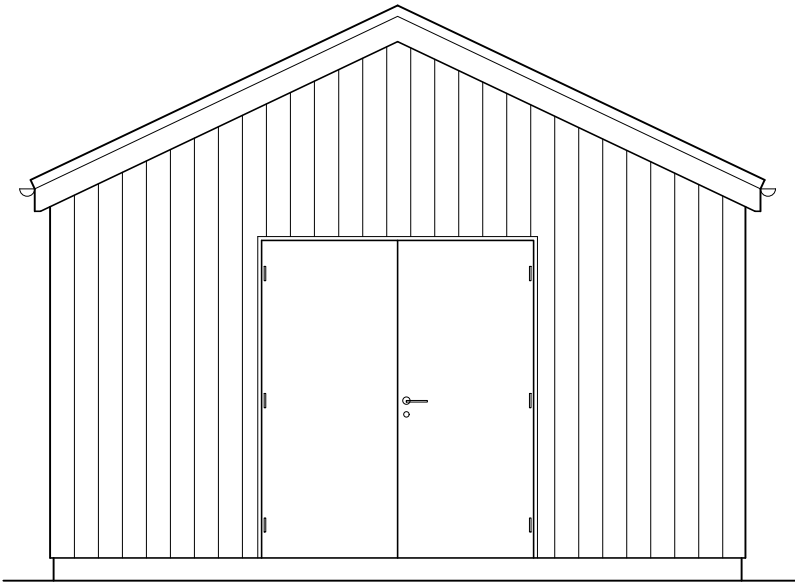


Front Elevation

Scale 1:50

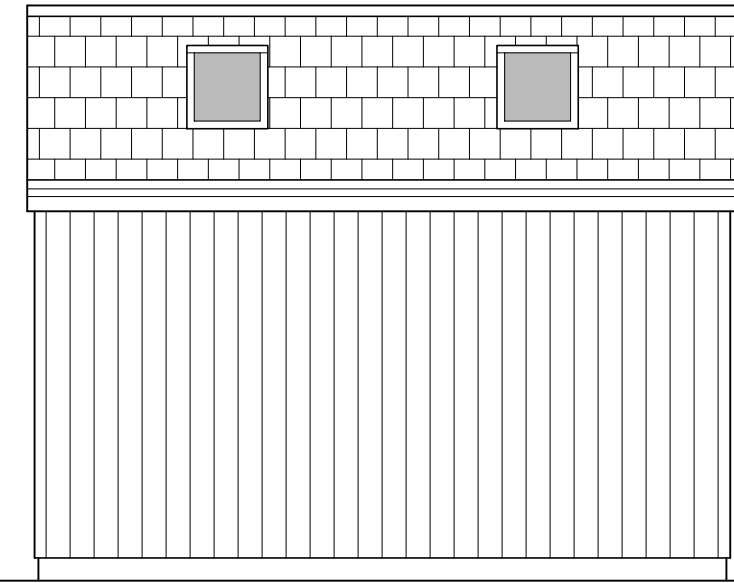


Side Elevation

Scale 1:50

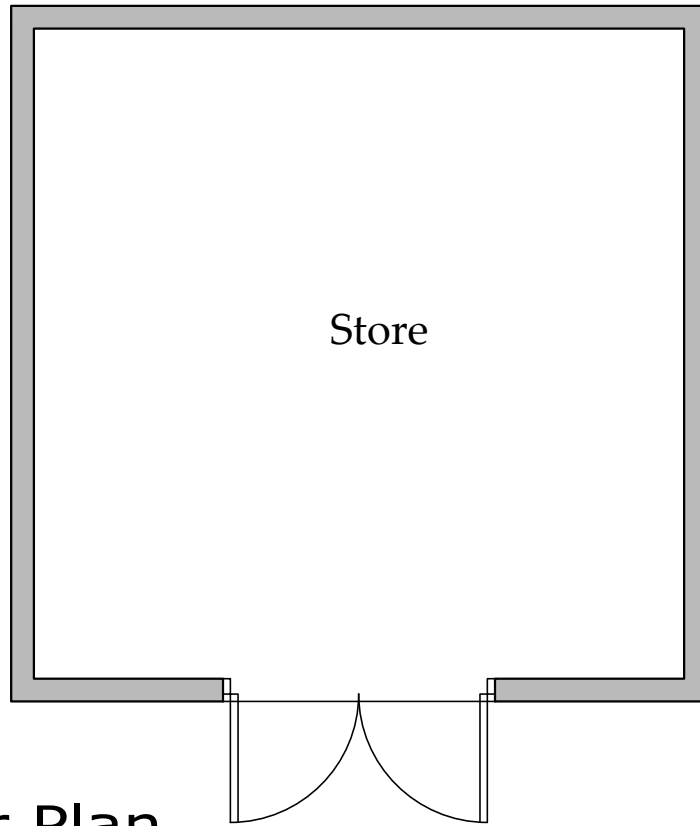

Floor Plan

Scale 1:50

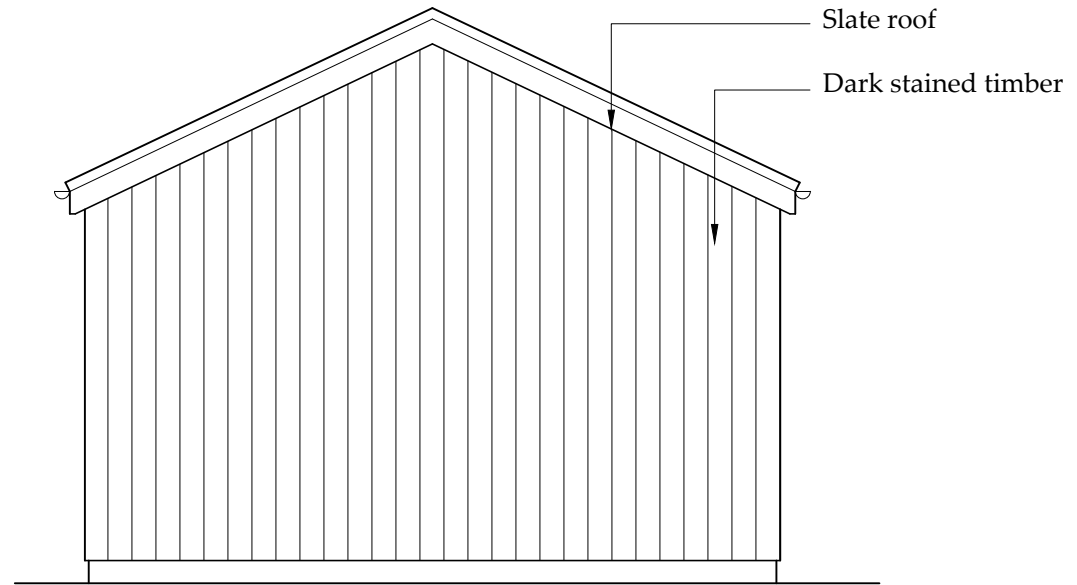

Rear Elevation

Scale 1:50

NYMNPA
04/06/2020

b h d partnership

Airy Hill Manor, Whitby, North Yorkshire, UK, YO21 1QB.
Tel: 01947-604871 Fax: 01947-600010
general@bhdpartnership.com www.bhdpartnership.com

●DO NOT SCALE from this drawing. Only figured dimensions are to be taken from this drawing.
●The Contractor must verify all dimensions on site before commencing any work or shop drawings.
●The Contractor must report any discrepancies before commencing work. If this drawing exceeds the quantities taken in any way, the Technician is to be informed before work is initiated.
●Work within The Construction (Design and Management) Regulations 2015 is not to start until a Health & Safety Plan has been produced. This drawing is Copyright and must not be reproduced without consent of BHD Partnership Ltd

REV	DATE	BY	AMENDMENT	CHKD	APVD
A	26/05/20	CE	Issued for approval		

CLIENT: Mr & Mrs Vasey		
PROJECT: Tamarind, Church Lane Fylingthorpe YO22 4PN		
A3	DRN: C Eynon	DATE: 26/05/20
SCALE:	As shown	ISSUE: Preliminary

DRAWING TITLE:
**STORE
Elevations
and
Floor Plan**

DRAWING NR:
D11874-03

REV:
A