

From:
To: [Planning](#)
Subject: RE: NYM/2020/0385/FL - Acknowledgement E11874-07 NYMNP drg 03B 10-06-20
Date: 10 June 2020 16:31:30
Attachments: [D11874-03B.pdf](#)

Dear Sir/Madam,

Thank you for the details our client is going to put the Notice up and provide details.

While in touch he also commented that we have noted the wrong roof finish to the Store. We noted Slate but they are 6mm felt tiles. I have amended the drawing D118745-03B which is attached.

Kind regards

Neil

From: Planning <planning@northyorkmoors.org.uk>
Sent: Wednesday, June 10, 2020 2:09 PM
To:
Subject: NYM/2020/0385/FL - Acknowledgement

I would be most grateful if you could organise for the enclosed site notice to be dated, placed in a plastic wallet and displayed in a publically accessible place close to the property. Once you have done so I would be grateful if you could send a photograph to planning@northyorkmoors.org.uk confirming the date the notice was posted and giving the reference above.



North York Moors
National Park


CONFIDENTIALITY: The contents of this message are the views of the author, not necessarily the views of the North York Moors National Park Authority. This is a private message intended for the named addressee(s) only. Its contents may be confidential.

If you have received this message in error please reply to say so and then delete the message. Any use, copying, disclosure or distribution by anyone other than the addressee is forbidden.

www.northyorkmoors.org.uk


This email has been scanned for email related threats and delivered safely by Mimecast.

For more information please visit <http://www.mimecast.com>

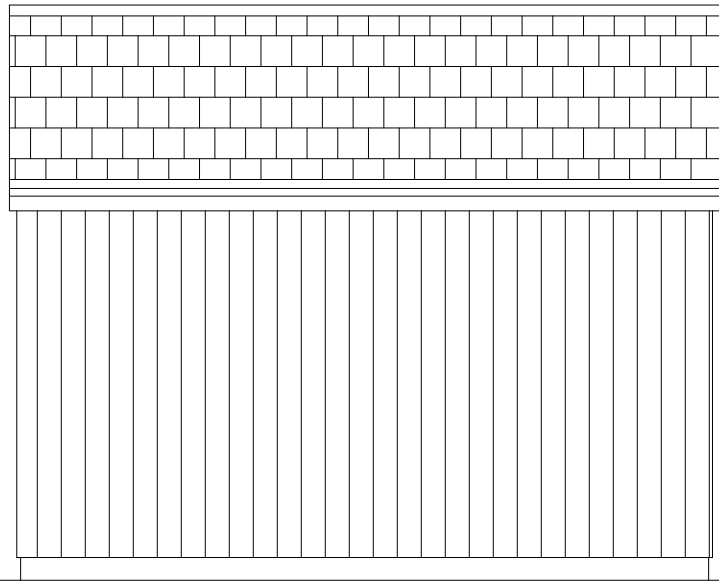


Side Elevation

Scale 1:50

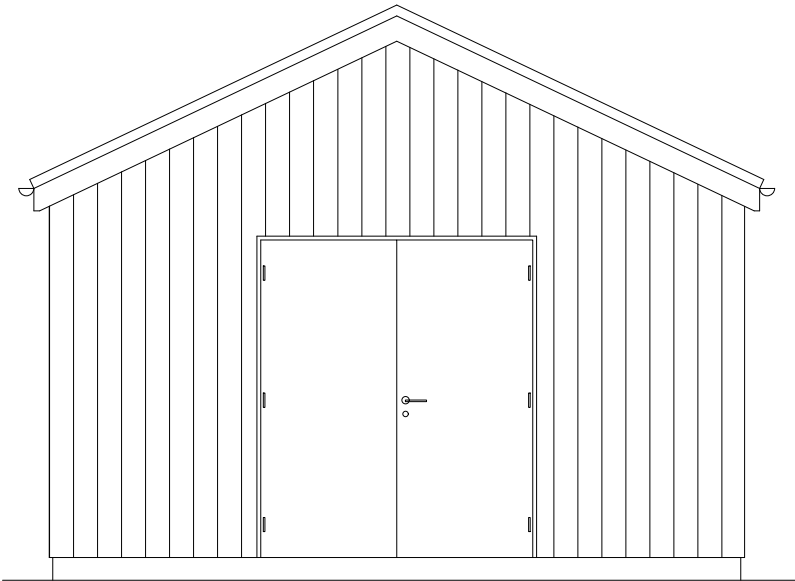


Front Elevation

Scale 1:50

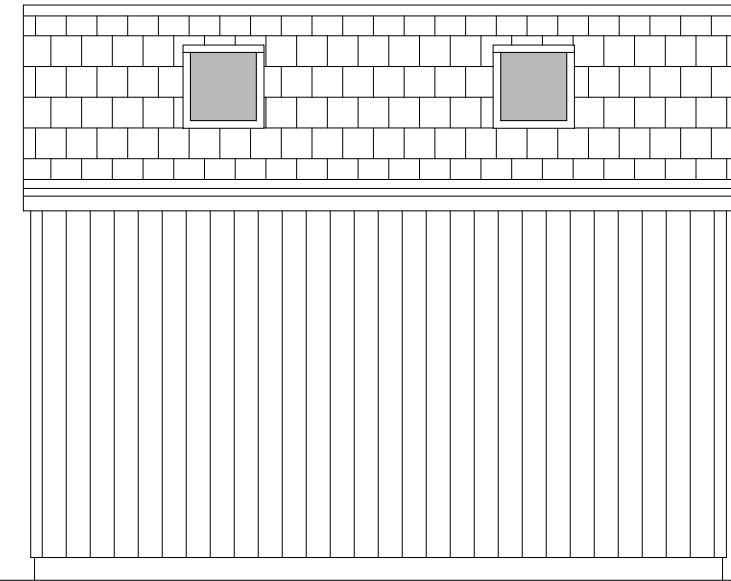


Side Elevation

Scale 1:50

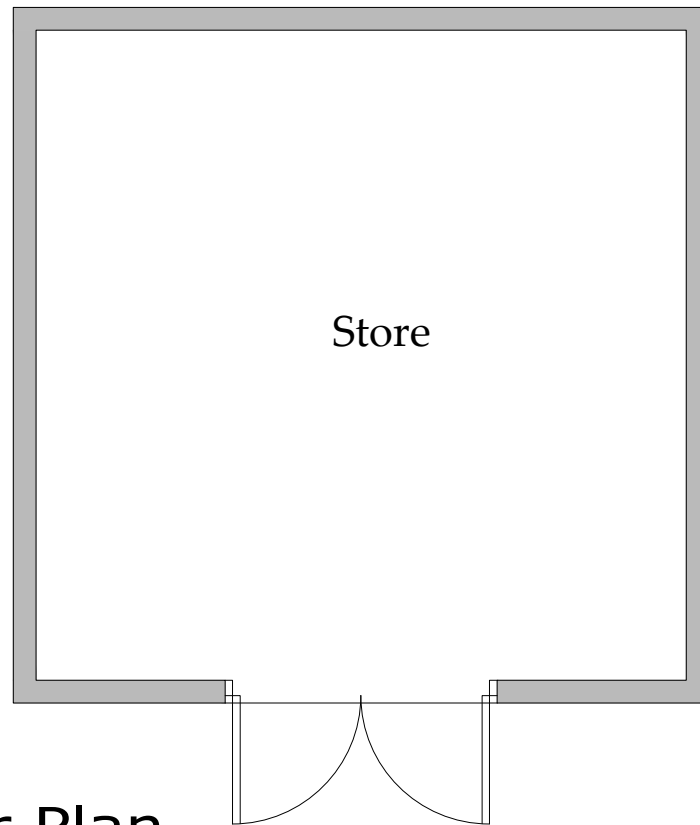

Floor Plan

Scale 1:50

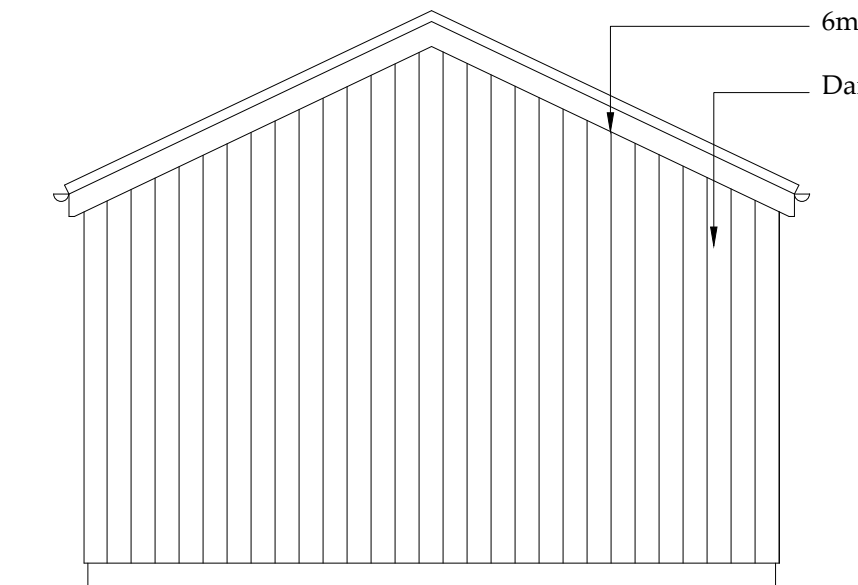

Rear Elevation

Scale 1:50

6mm Felt tile finish
Dark stained timber

NYMNPA
10/06/2020

AMENDED

b h d partnership

Airy Hill Manor, Whitby, North Yorkshire, UK, YO21 1QB.
Tel: 01947-604871 Fax: 01947-600010
general@bhdpartnership.com www.bhdpartnership.com

●DO NOT SCALE from this drawing. Only figured dimensions are to be taken from this drawing.
●The Contractor must verify all dimensions on site before commencing any work or shop drawings.
The Contractor must report any discrepancies before commencing work. If this drawing exceeds the quantities taken in any way, the Technician is to be informed before work is initiated.
Work within The Construction (Design and Management) Regulations 2015 is not to start until a Health & Safety Plan has been produced. This drawing is Copyright and must not be reproduced without consent of BHD Partnership Ltd

REV	DATE	BY	AMENDMENT	CHKD	APVD
B	10/06/20	NID	Amended roof finish		
A	26/05/20	CE	Issued for approval		

CLIENT: Mr & Mrs Vasey			
PROJECT: Tamarind, Church Lane Fylingthorpe YO22 4PN			
A3	DRN: C Eynon	DATE: 26/05/20	
SCALE: As shown	ISSUE: Preliminary		

DRAWING TITLE: STORE Elevations and Floor Plan	
DRAWING NR: D11874-03	REV: B