


NYMNP

13/08/2020

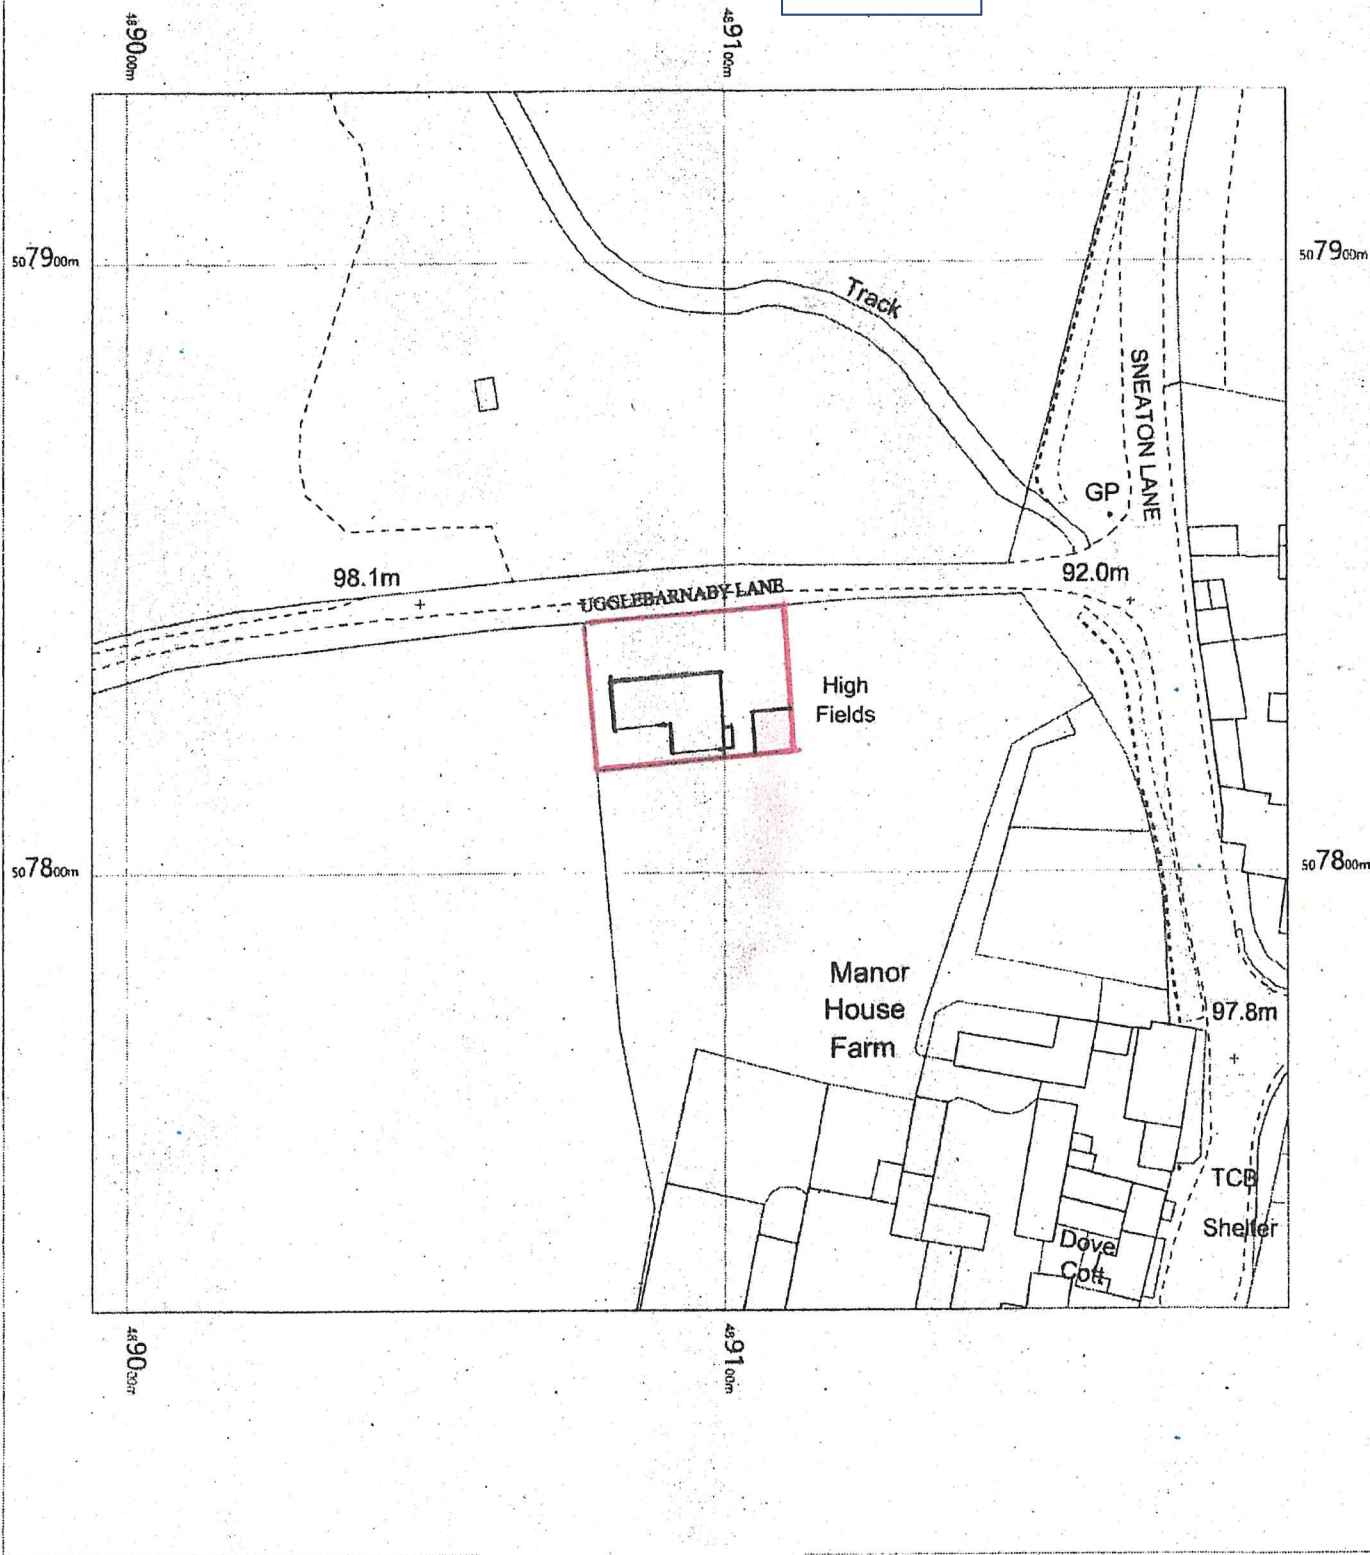

OS MasterMap 1250/2500/10000 scale  
Monday, February 24, 2020, ID: BW1-00862560  
[www.blackwellmapping.co.uk](http://www.blackwellmapping.co.uk)


1:1250 scale print at A4, Centre: 489094 E, 507828. N

© Crown Copyright Ordnance Survey. Licence no. 100041041



**BLACKWELL'S**  
MAPPING SERVICES  
PERSONAL & PROFESSIONAL MAPPING  
[www.blackwellmapping.co.uk](http://www.blackwellmapping.co.uk)

TEL: 0800 151 2612  
[maps@blackwell.co.uk](mailto:maps@blackwell.co.uk)

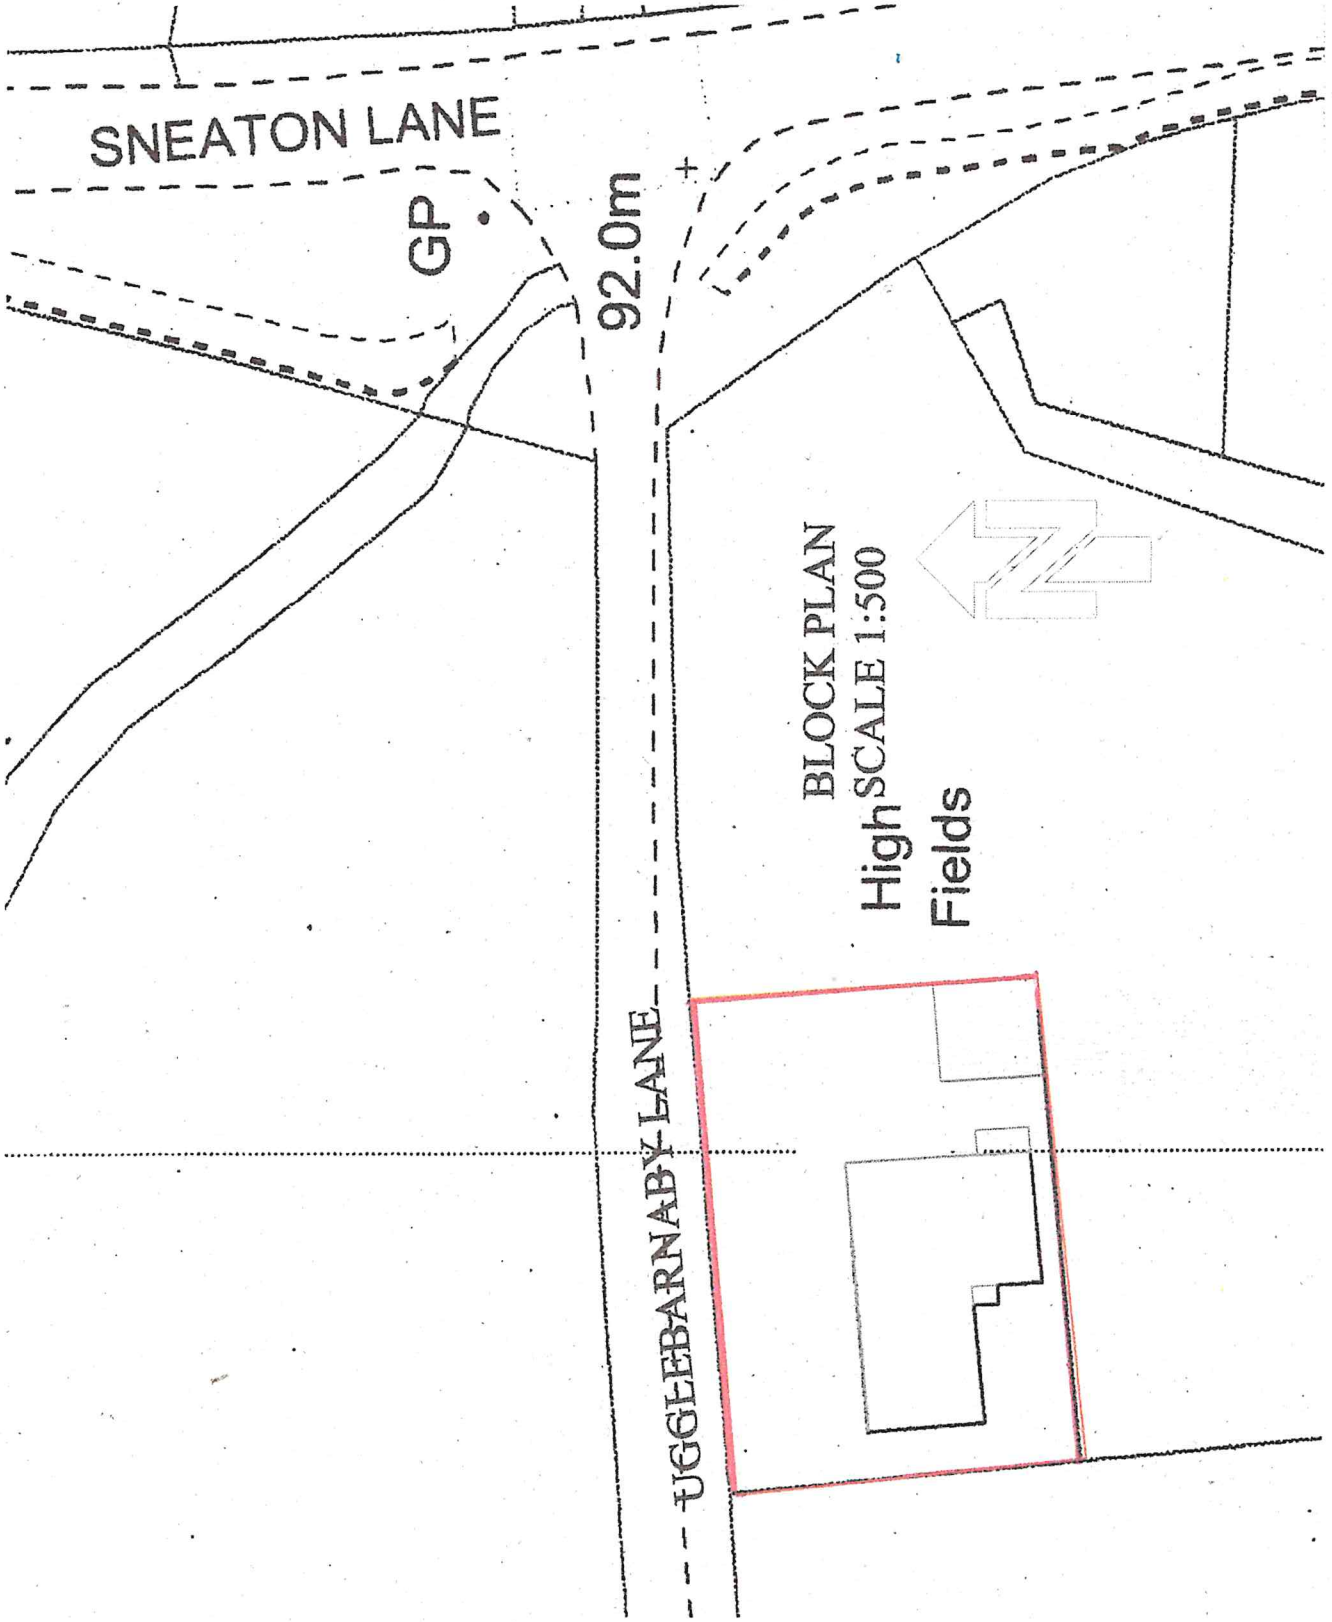


SNEATON LANE


GP

92.0m


UGGIEBARNABY LANE

BLOCK PLAN  
High SCALE 1:500  
Fields

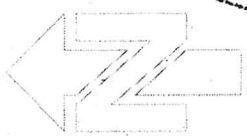


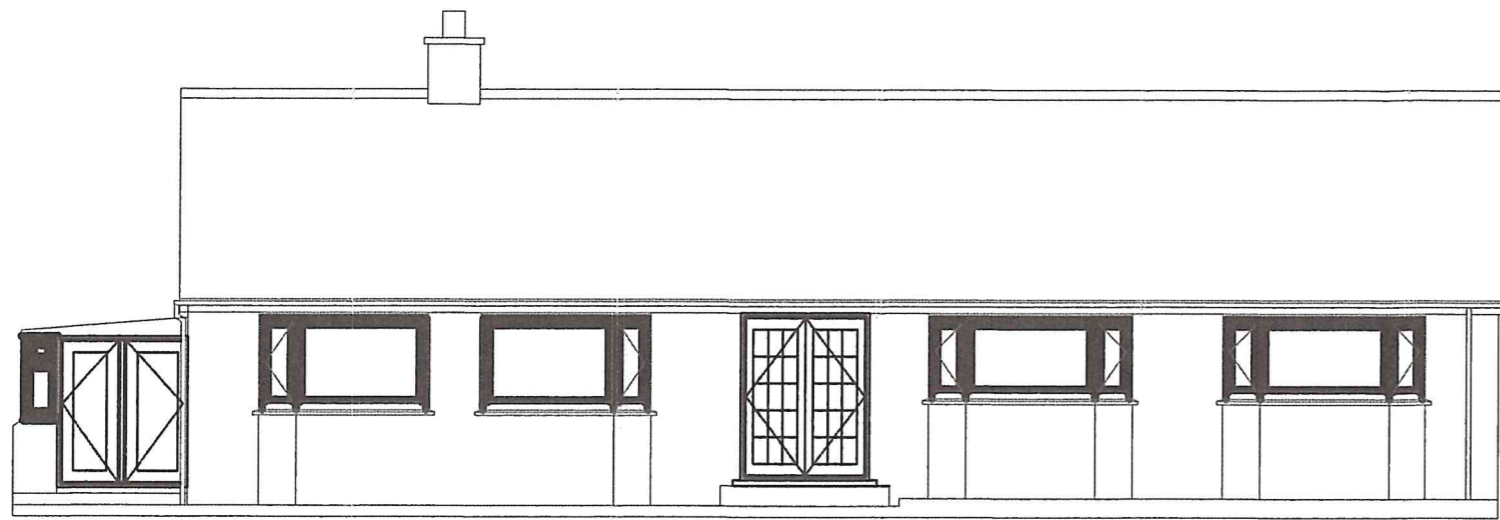


FRONT ELEVATION

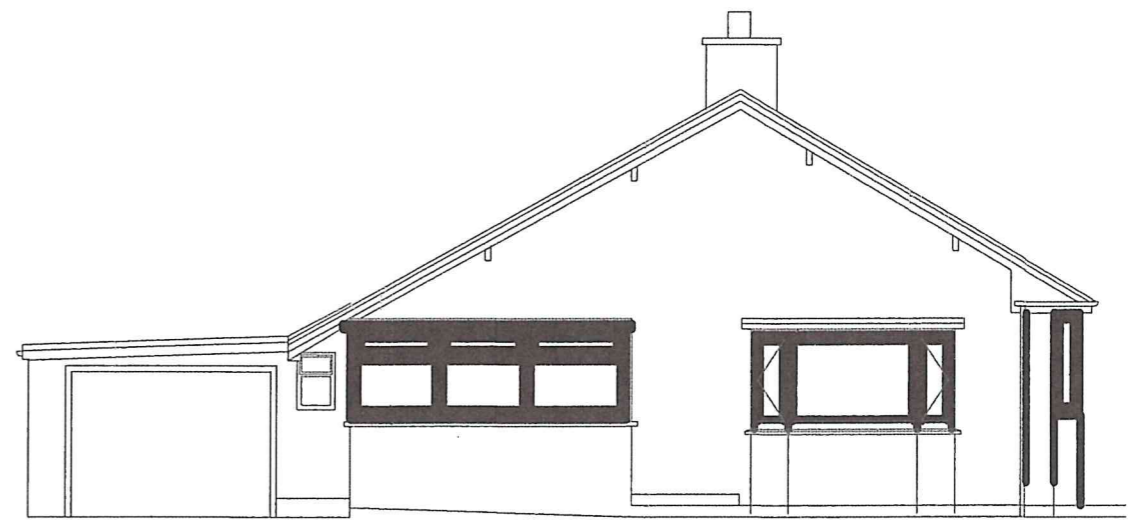

SIDE ELEVATION

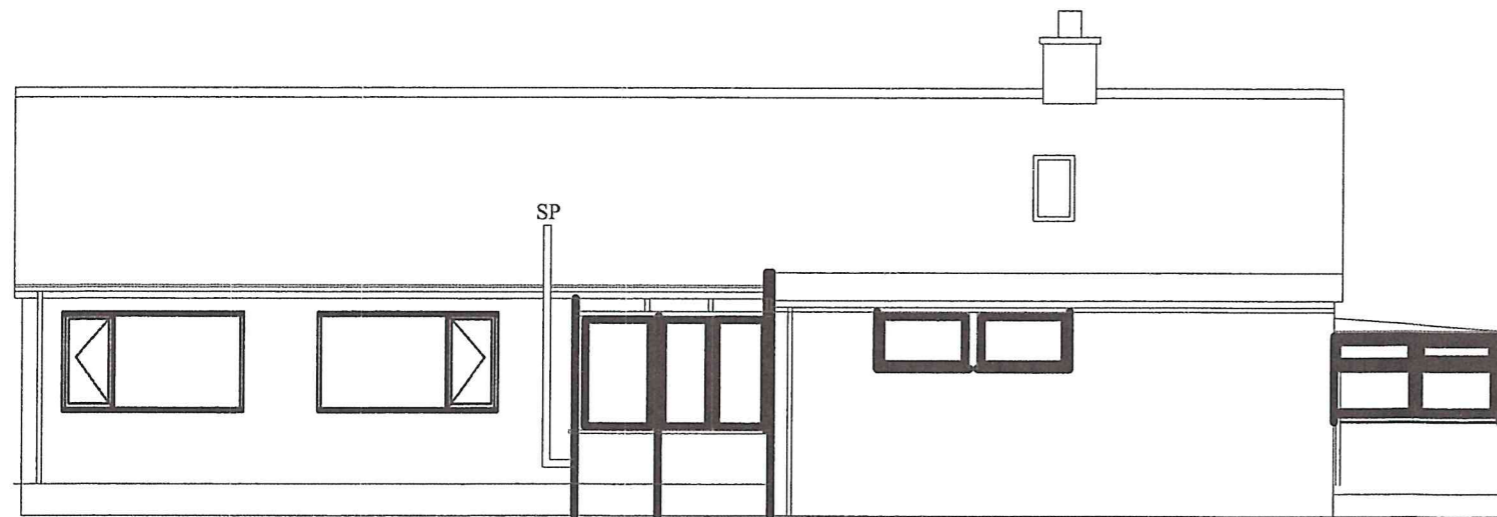

REAR ELEVATION

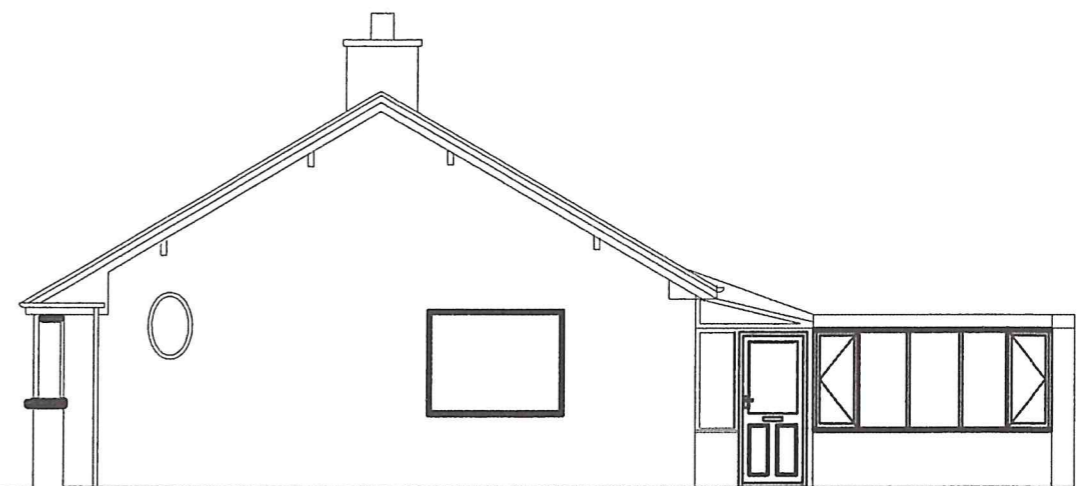


SIDE ELEVATION

EXISTING


NYMNP  
13/08/2020

DRAWING STATUS		<b>PLANNING</b>		
A	20.12.04	JAD	ISSUED FOR PLANNING	
Proposed development at Highfields .Ugglebarnaby Lane Sneaton Whitby North Yorkshire. YO22 5HT. To include altering existing garage to form enlarged kitchen ,utility and cloaks. Knocking through lounge to kitchen removing and replacing existing porch along with a detached garage.				
SCALE 1:100	DATE 25/02/20	Drg No KM2020	SHEET 1of5	REV A




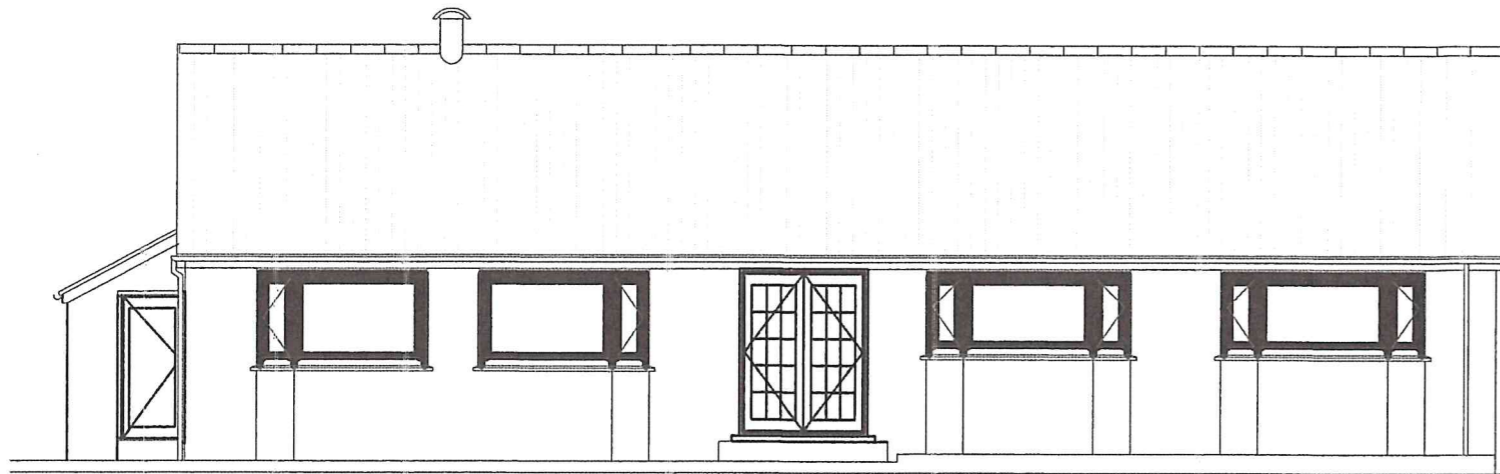


FRONT ELEVATION

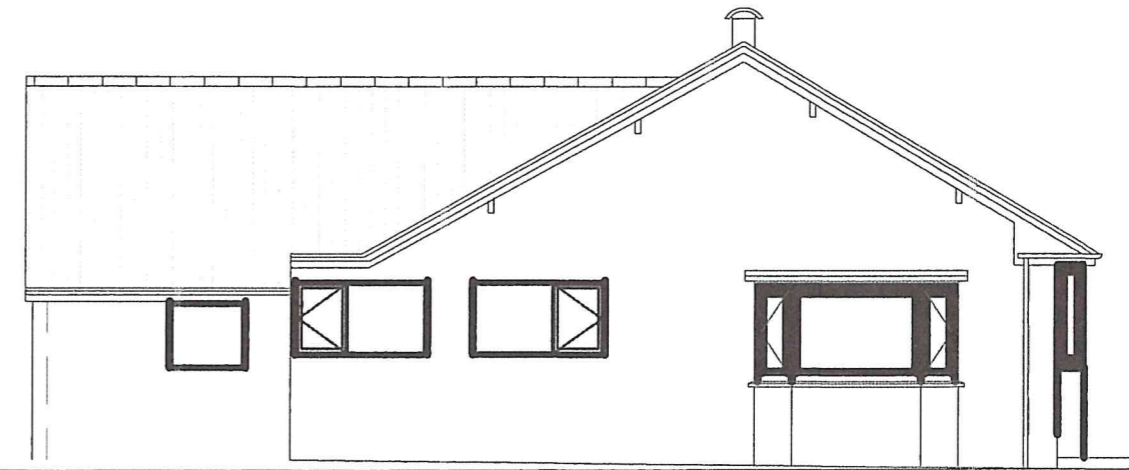

SIDE ELEVATION

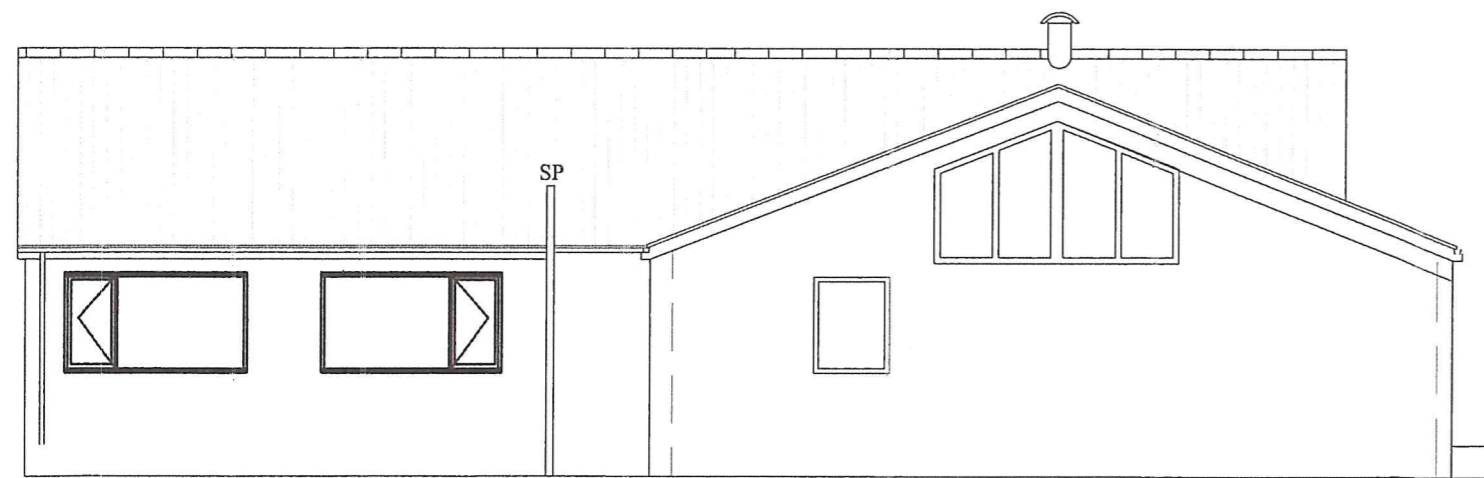

REAR ELEVATION

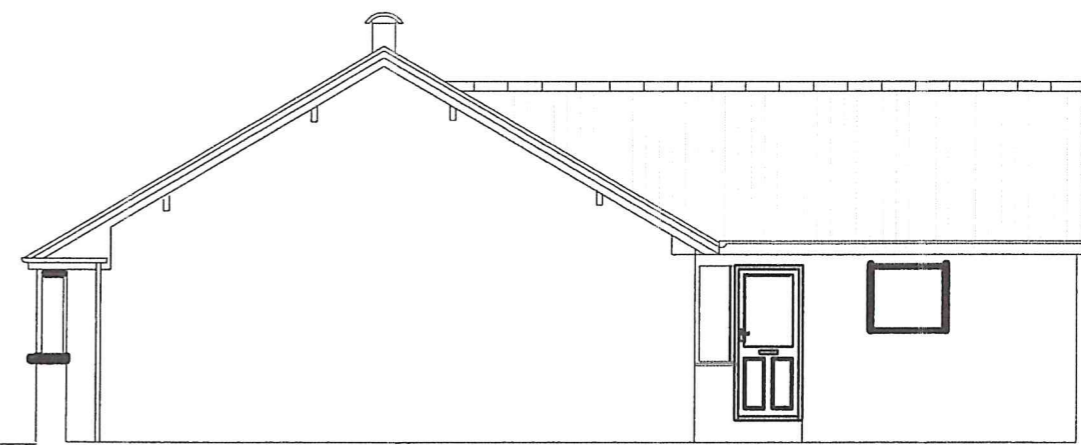

SIDE ELEVATION

NYMNP  
 13/08/2020

PROPOSED

DRAWING STATUS		<b>PLANNING</b>	
A	20.12.04	JAD	ISSUED FOR PLANNING

Notes  
 Revision B  
 Chimney stack removed and replaced with double skinned metal stove stack

Proposed development at Highfields .Ugglebarnaby Lane Sneaton. Whitby. North Yorkshire. YO22 5HT.  
 To include altering existing garage to form enlarged kitchen, utility and cloaks. Knocking through lounge to kitchen removing and replacing existing porch along with a detached garage.

SCALE 1:100	DATE 25/02/20	Dwg No KM2020	SHEET 3 of 5	REV B
----------------	------------------	------------------	-----------------	----------