
From:
Sent: 09 September 2020 21:49
To: Ailsa Teasdale
Cc: Planning
Subject: Ainthorpe Yard, Ainthorpe - NYM/2020/0054/FL

Dear Ailsa

Thank you for your letter received yesterday in connection with the above application. We are pleased to forward you a revised drawing of the garage with changes exhibiting:

- A blockwork garage clad with vertical timber boarding.
- Loss of arched openings for linear openings.
- Loss of kneeler detail to verges.

We hope that these changes are in line with your suggestions and the application is able to be progressed towards approval by Officers.


Kind regards

Cheryl Ward

Cheryl Ward Planning
MSc MRTPI



This email and any files transmitted with it are confidential and intended solely for the use of the individual or entity to whom they are addressed. If you have received this email in error please

 Before printing, think about the environment

Do not scale from this drawing, only figured dimensions are to be taken from this drawing.
 The contractor must verify all dimensions on site before commencing any work or shop drawings.
 The contractor must report any discrepancies before commencing work. If this drawing exceeds the quantities taken in any way, the technician is to be informed before work is initiated.
 Work within the construction (design and management) regulations 2015 is not to start until a health & safety plan has been produced. This drawing is copyright and must not be reproduced without consent of BHD Partnership Ltd.
[CDM Regulations](#)
 Contractor must not start without 'Pre Construction Information' from Principle Designer. If unsure contact BHD.
 Contractor must agree the 'Principle Contractor' roll with the client prior to commencement of the works.
 Ensure if required under CDM2015 regulations that the project is notified to the HSE.

NYMNP
 10/09/2020

AMENDED

REV	DATE	BY	AMENDMENT
C	09.09.20	MK	Cladding revised
B	07.09.20	MK	Roof revised
A	03.09.20	MK	First issue



CLIENT: Mr R. and Mrs. E. Asquith
 PROJECT: Land at Easton Lane, Danby.


Drawing: Proposed Garage

DRAWING STATUS: Preliminary


DRAWN: M.Kay
 CHECKED: T.R.Harrison

SCALE @ SIZE: 1:50 @ A1
 DATE: 03.09.2020


DRAWING No: D11655-19
 REV: C

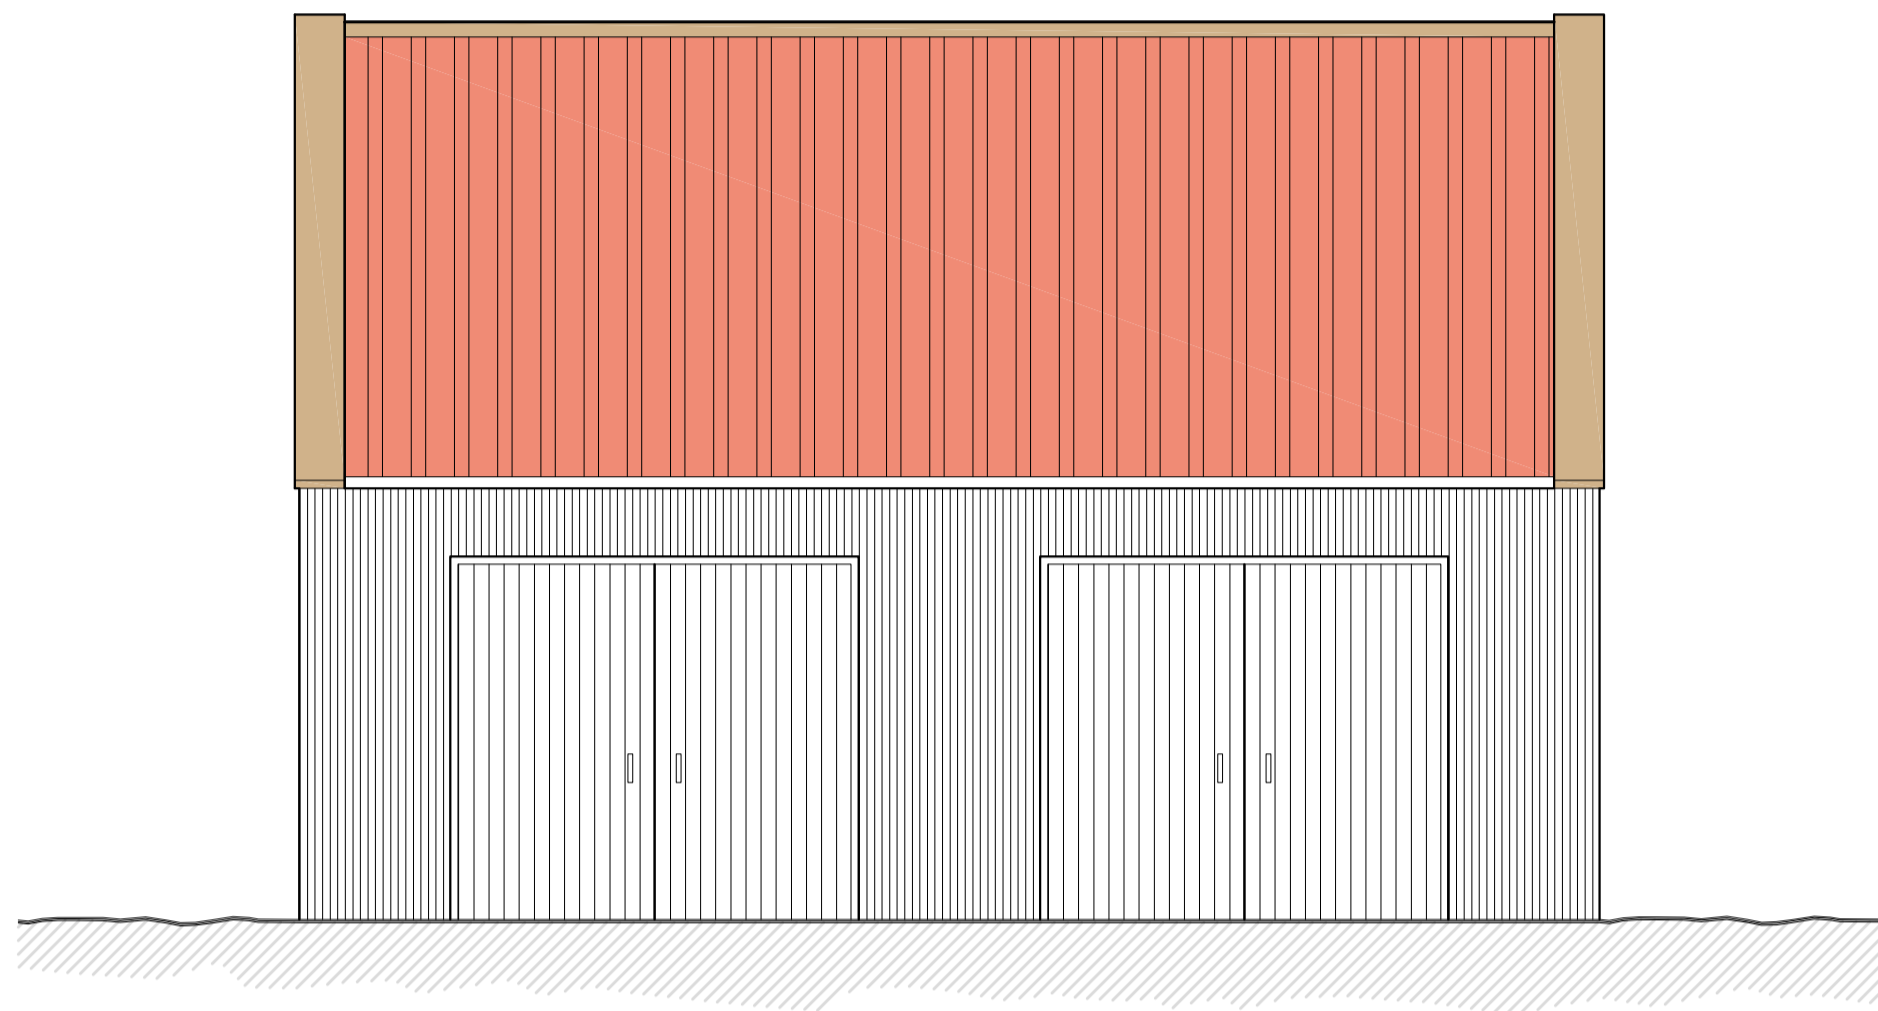


Front Elevation North
 Scale 1:50

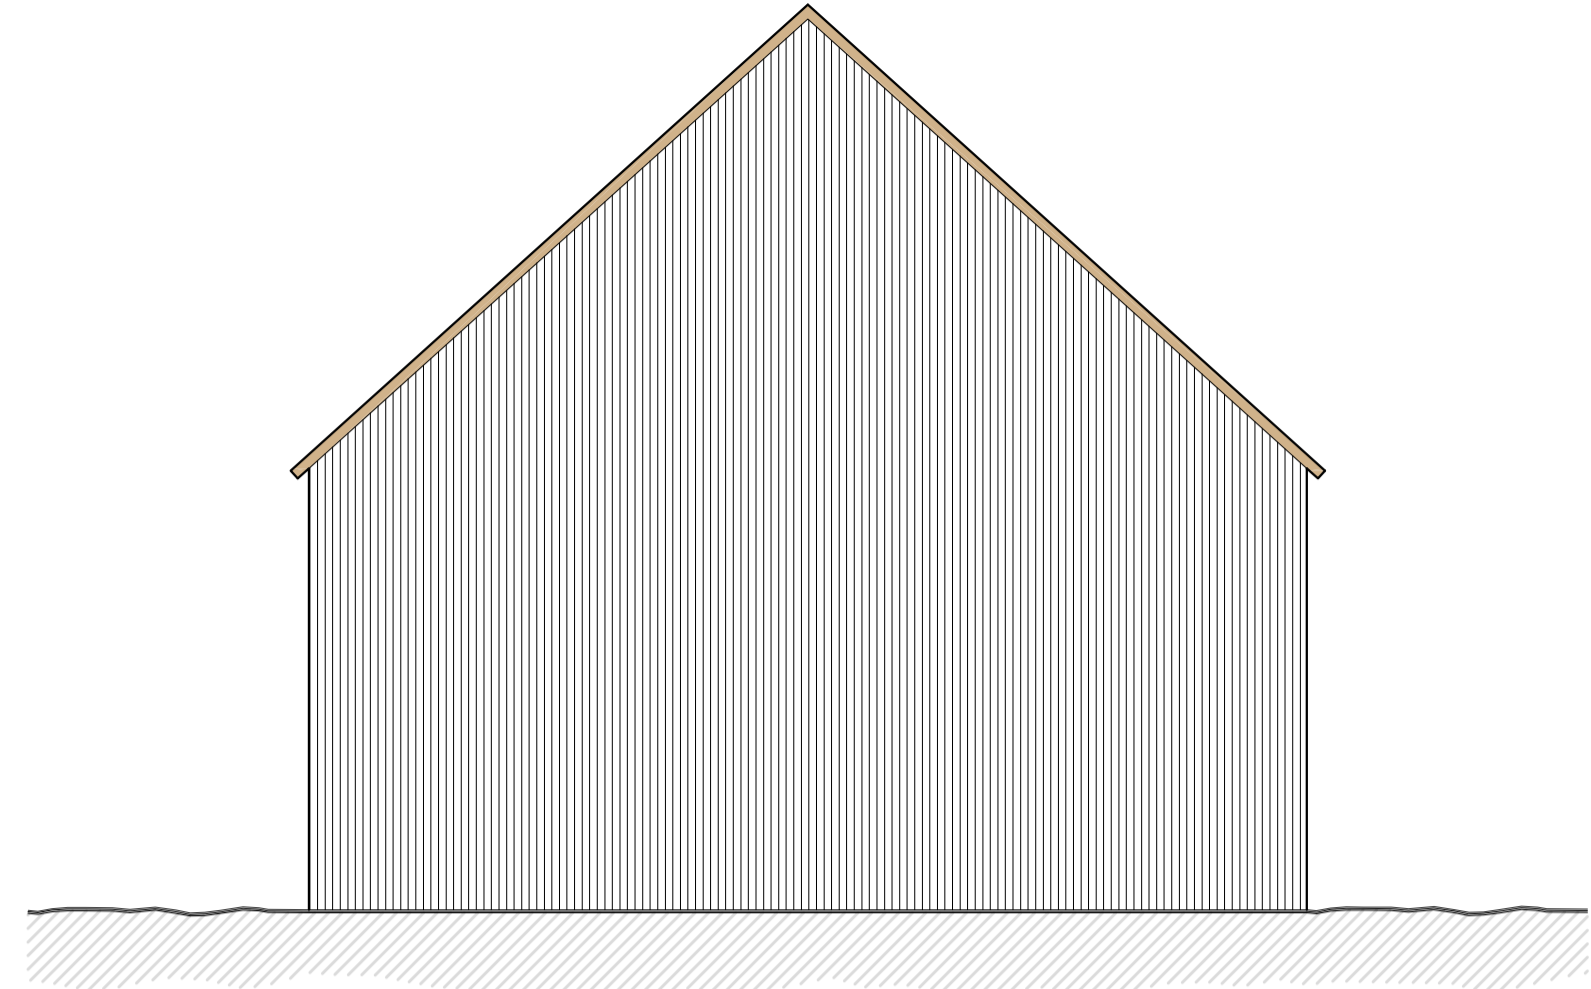


Side Elevation West
 Scale 1:50

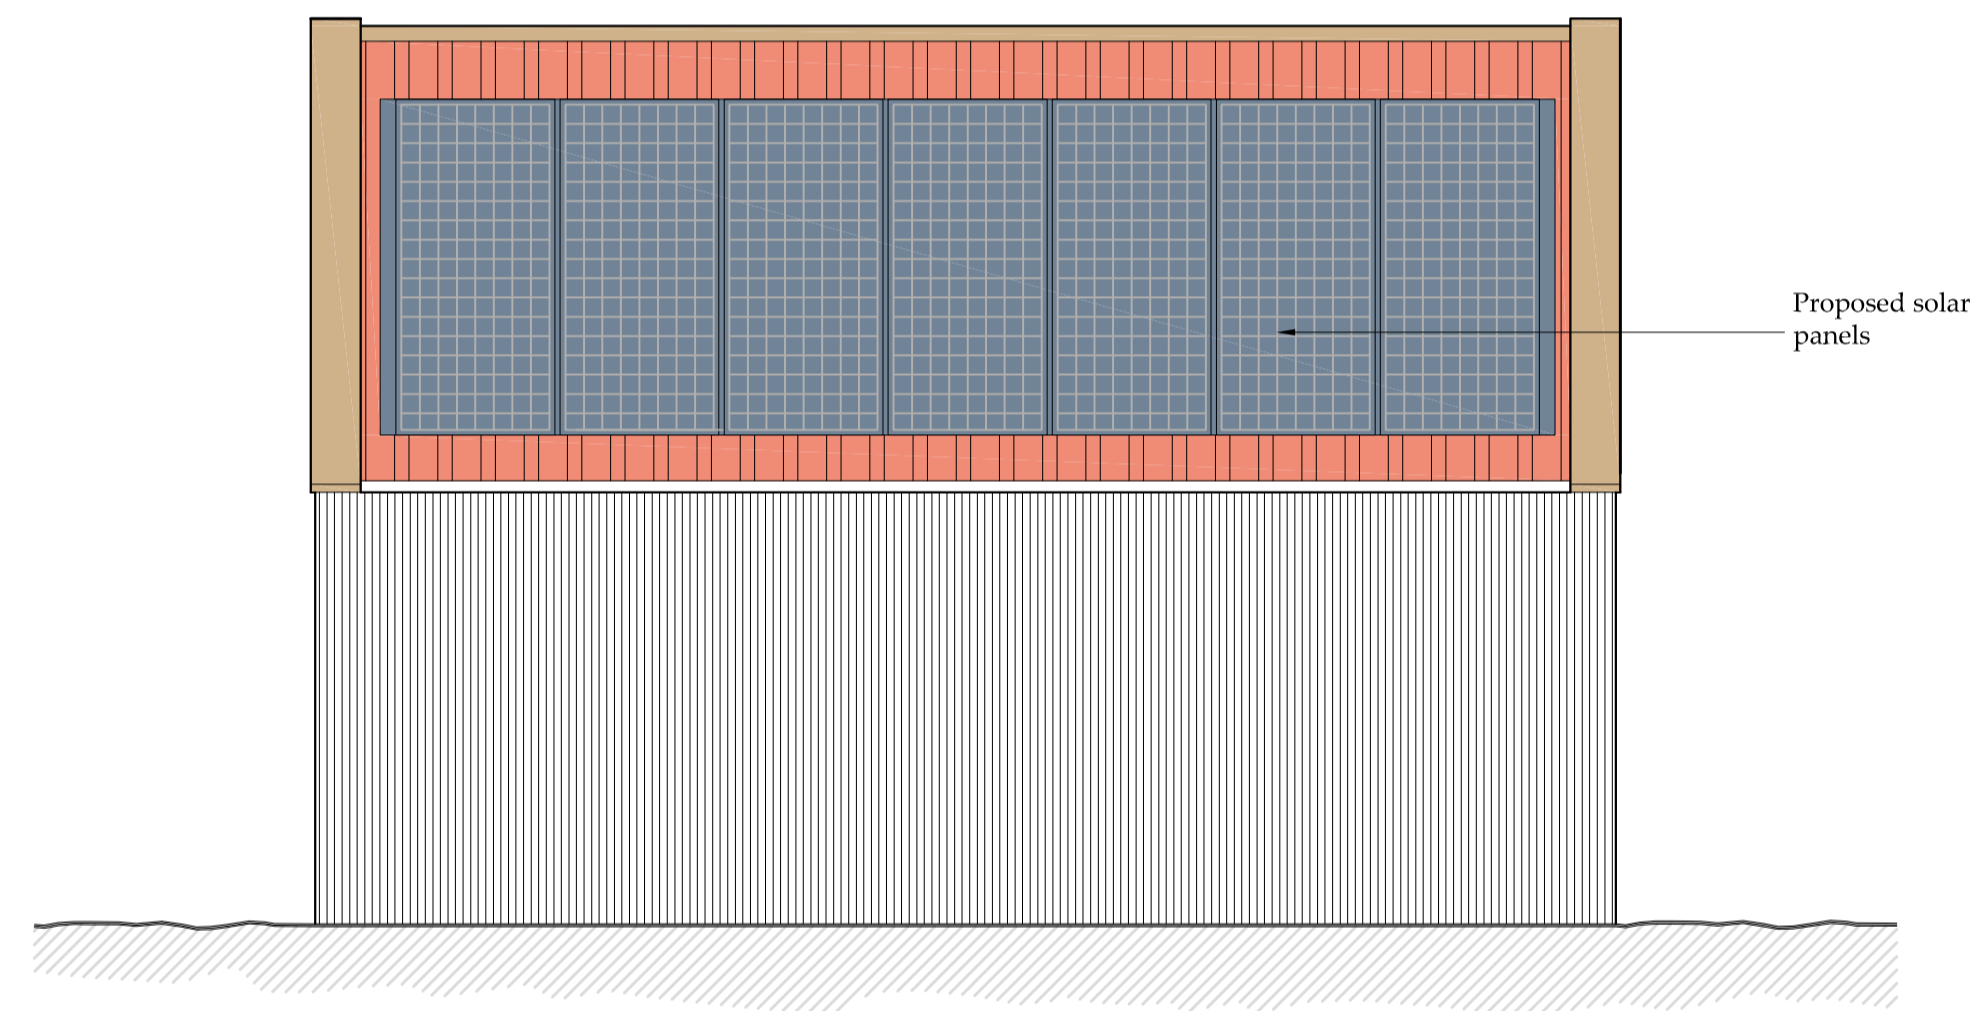

Rear Elevation South
 Scale 1:50

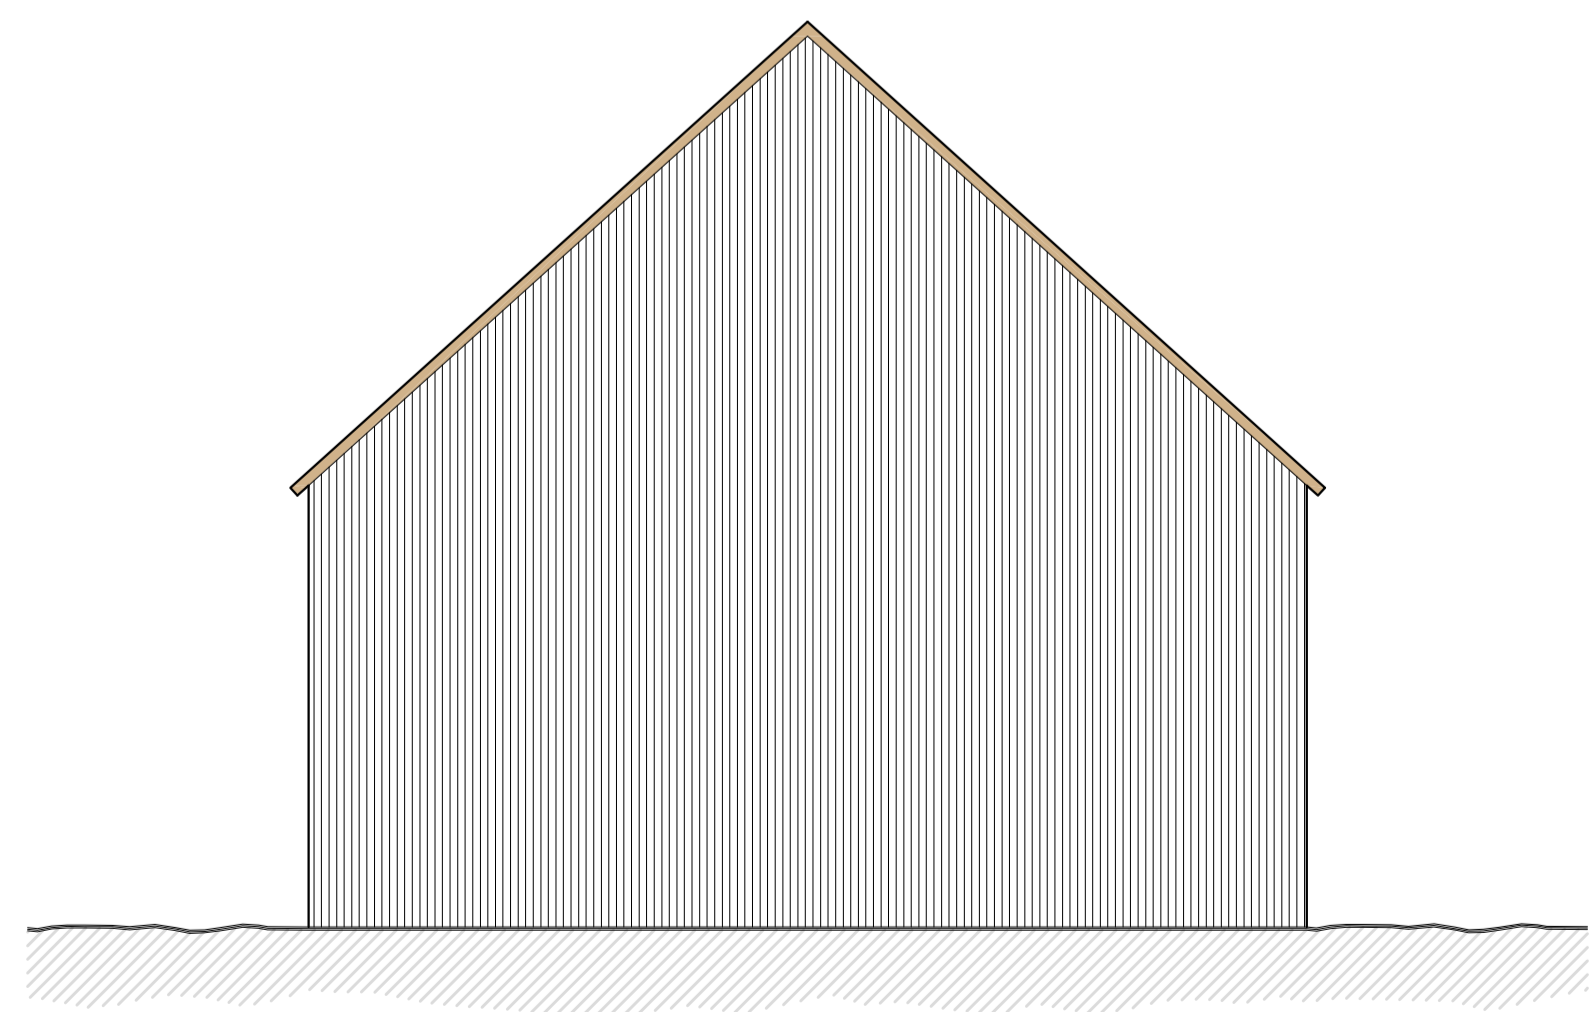

Side Elevation East
 Scale 1:50

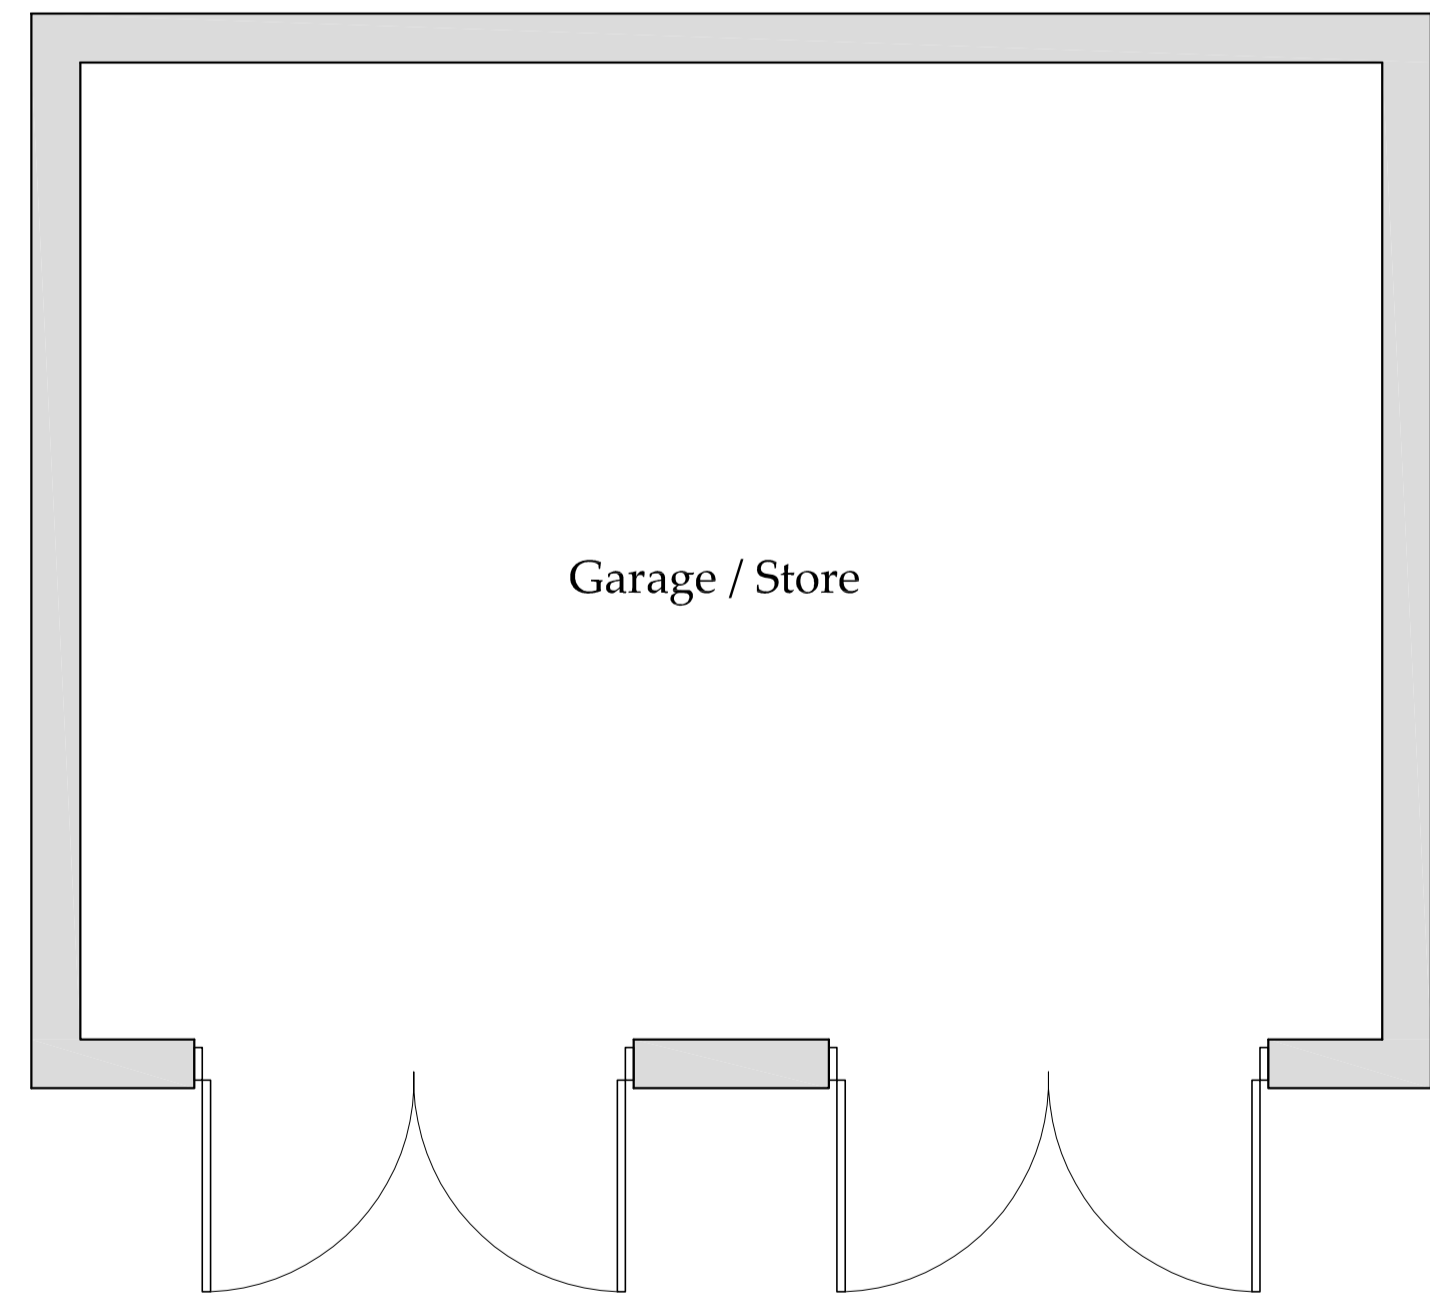

Floor Plan
 Scale 1:50

