


500400m

500500m

NYMNPA
18/09/2020

489100m

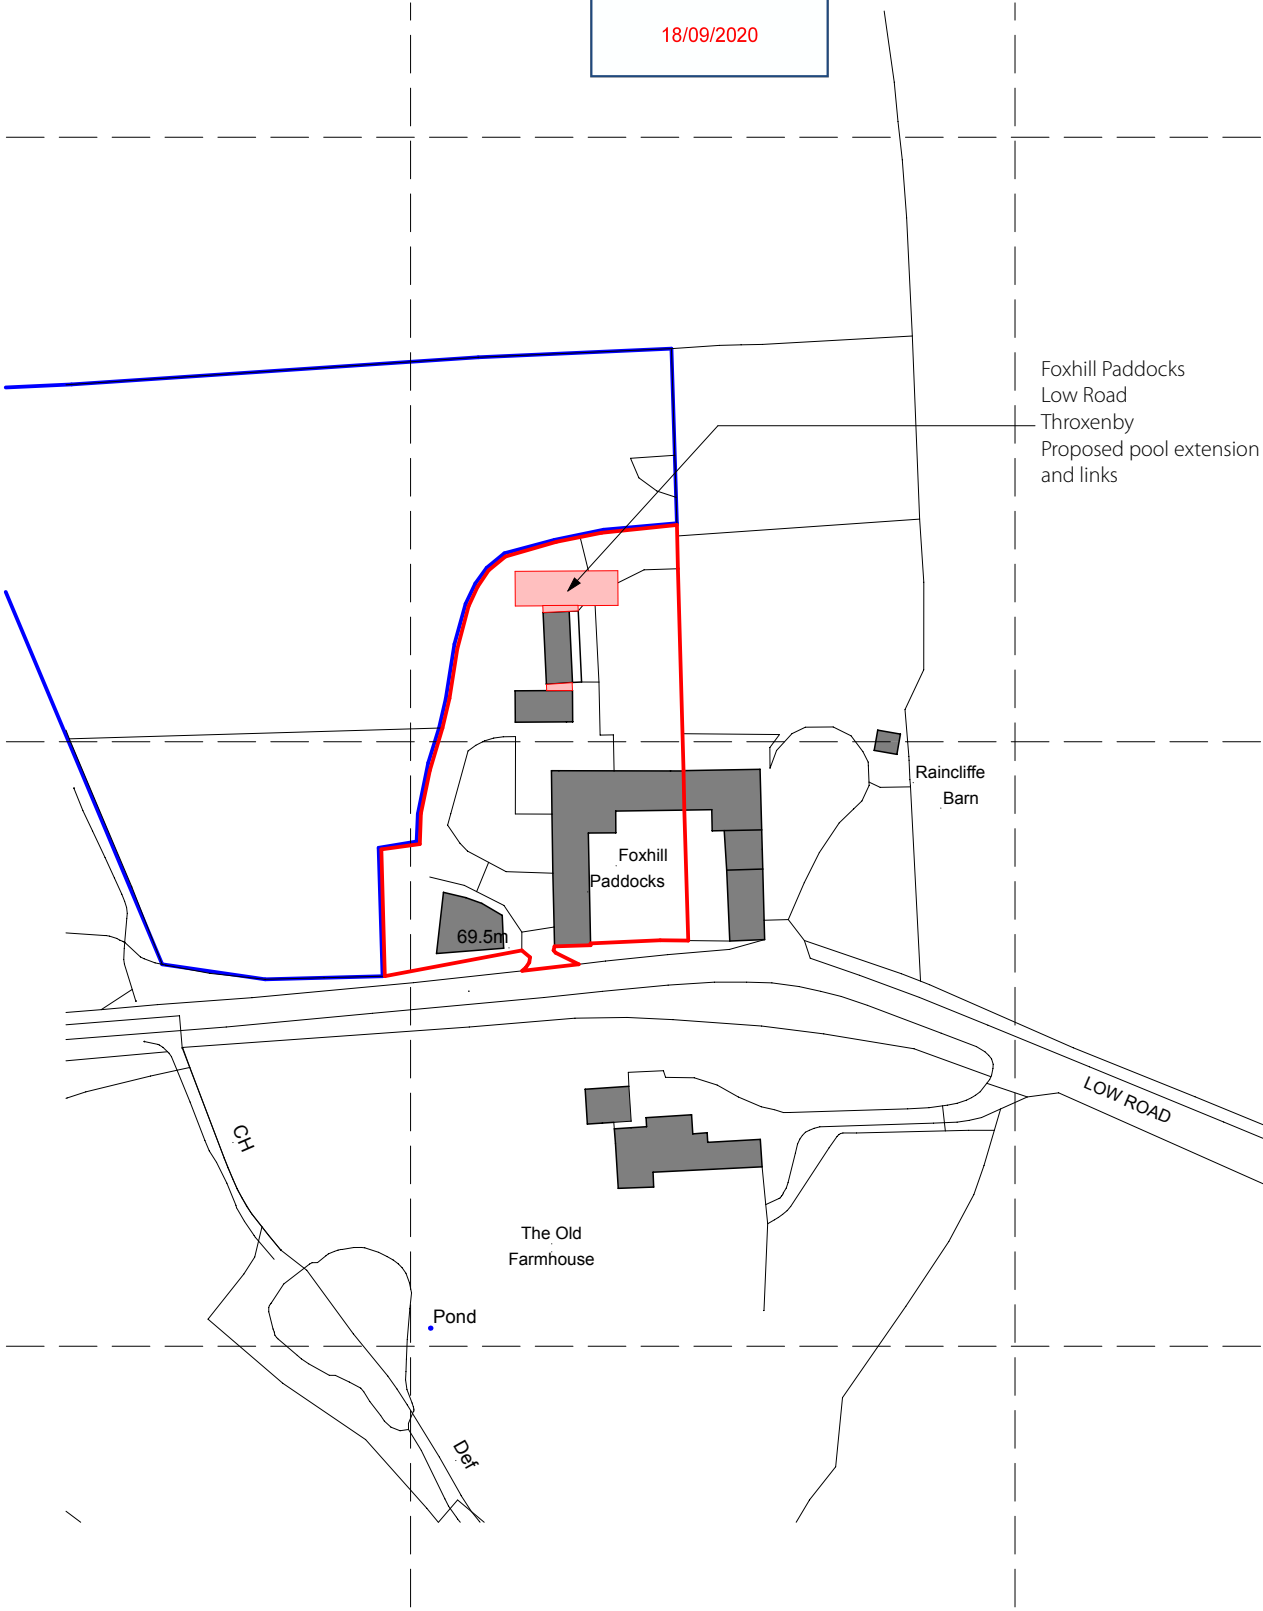

Foxhill Paddocks
Low Road
Throxenby
Proposed pool extension
and links

489000m

Raincliffe
Barn

Foxhill
Paddocks

69.5m

C.H

The Old
Farmhouse

Pond

Def

LOW ROAD

488900m

500400m

500500m

N



Crown Copyright and database rights 2019 OS Licence no. 100041041


bramhall blenkharn


Foxhill Paddocks, Foxhill Paddocks, Low Road, Throxenby

OS LOCATION PLAN


Scale: 1:1250 @ A4

Ref: 1408_EX10_01

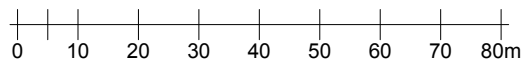


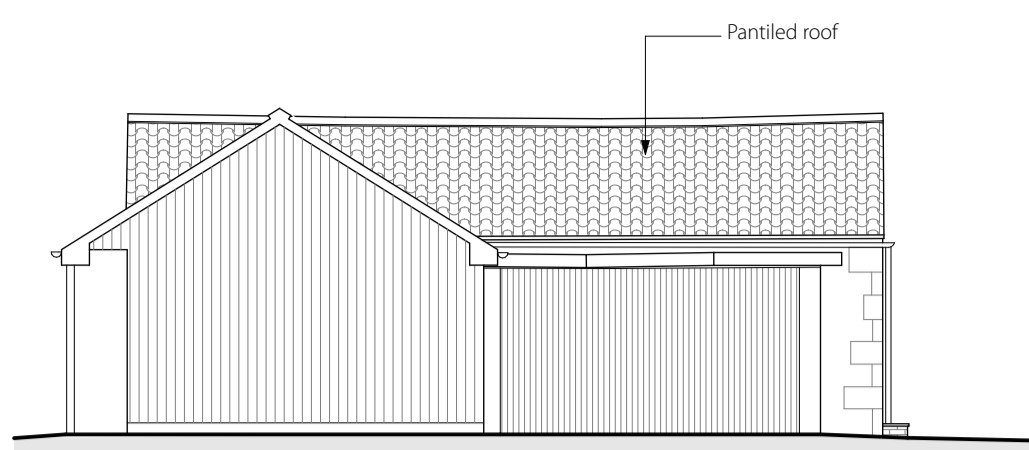


EXISTING NORTH ELEVATION (1:100)
ELEVATION A

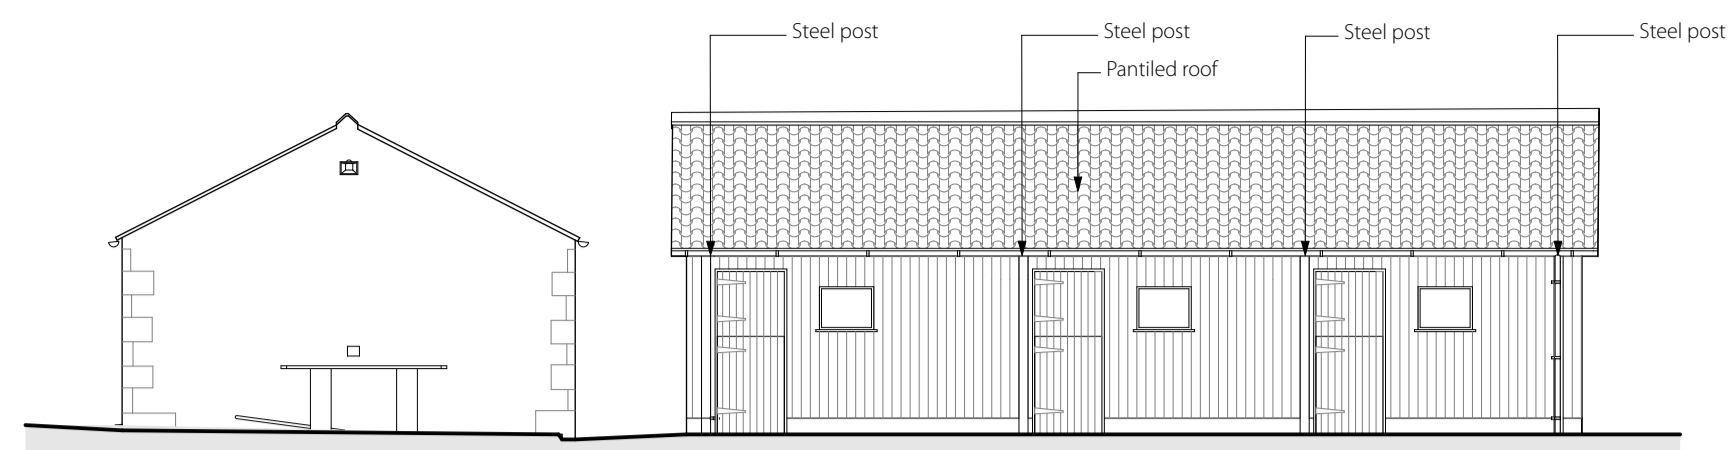


EXISTING EAST ELEVATION (1:100)
ELEVATION B

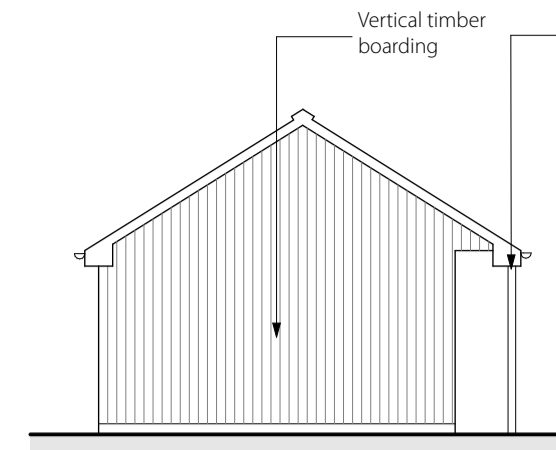


EXISTING SOUTH ELEVATION (1:100)
ELEVATION E

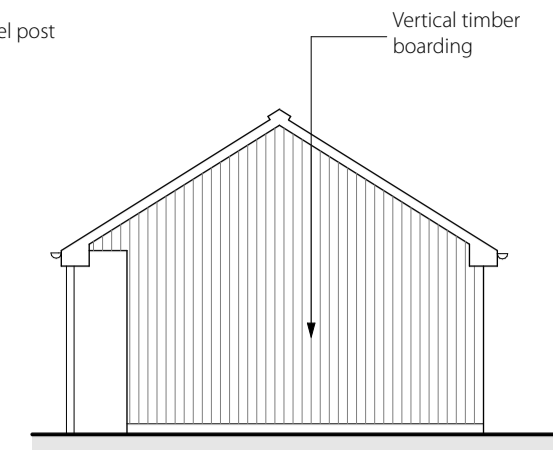


EXISTING NORTH ELEVATION (1:100)
ELEVATION F

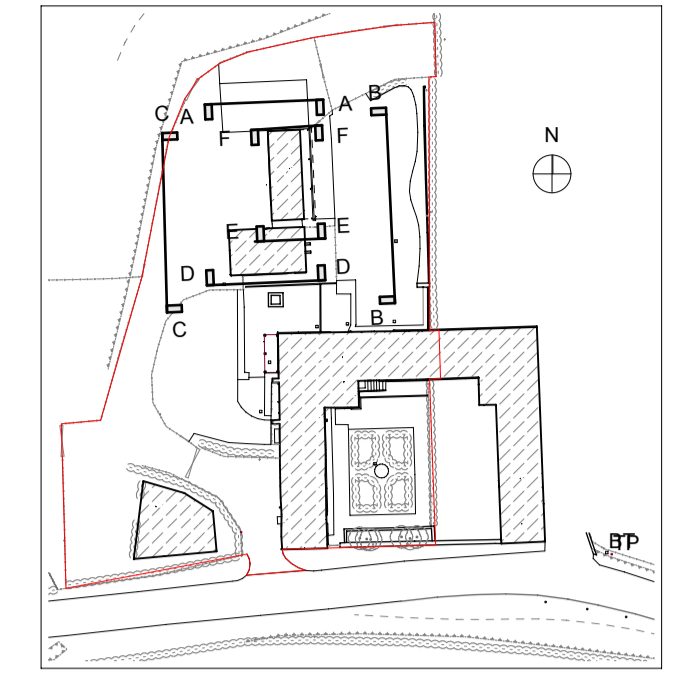

Key Plan Scale 1:1000

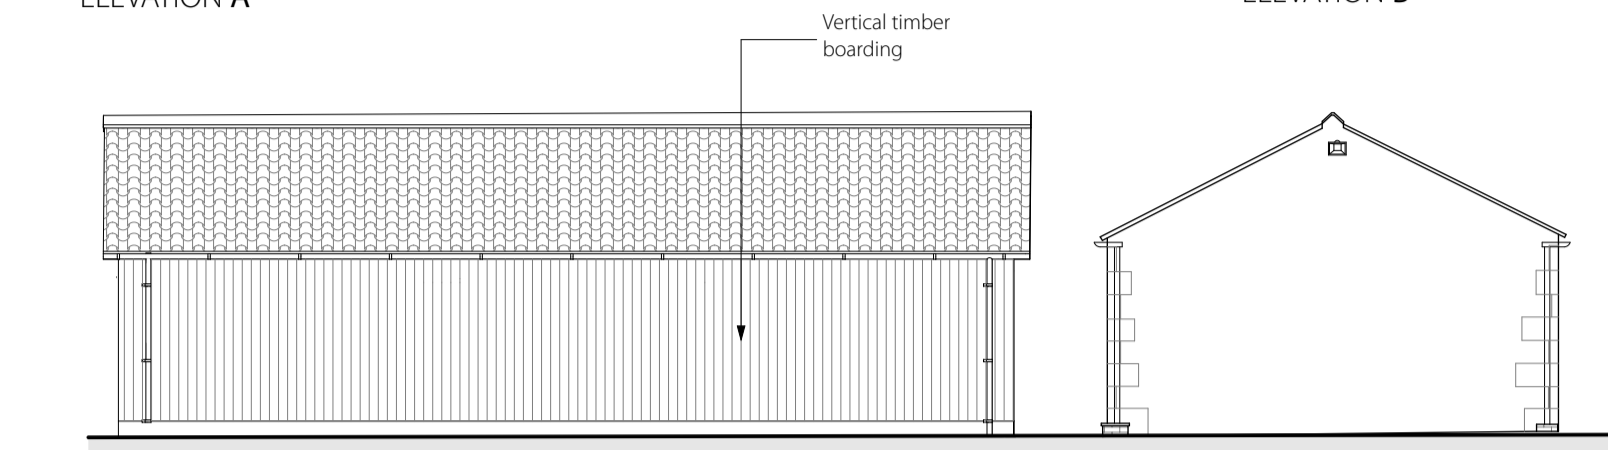

EXISTING WEST ELEVATION (1:100)
ELEVATION C

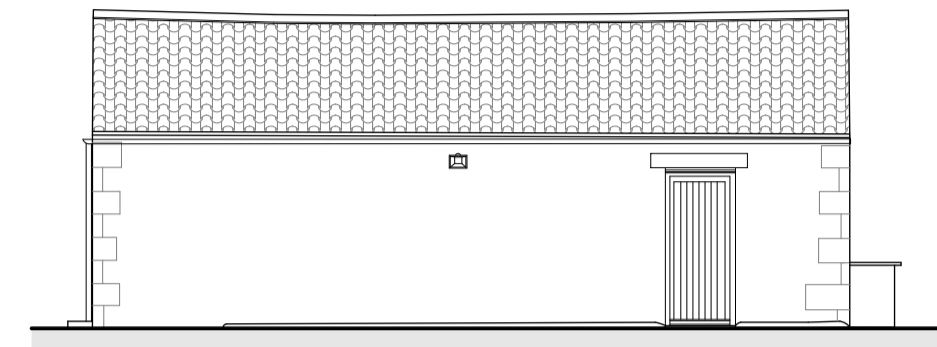


EXISTING SOUTH ELEVATION (1:100)
ELEVATION D



GOOGLE MAPS VIEW

NYMNP

18/09/2020

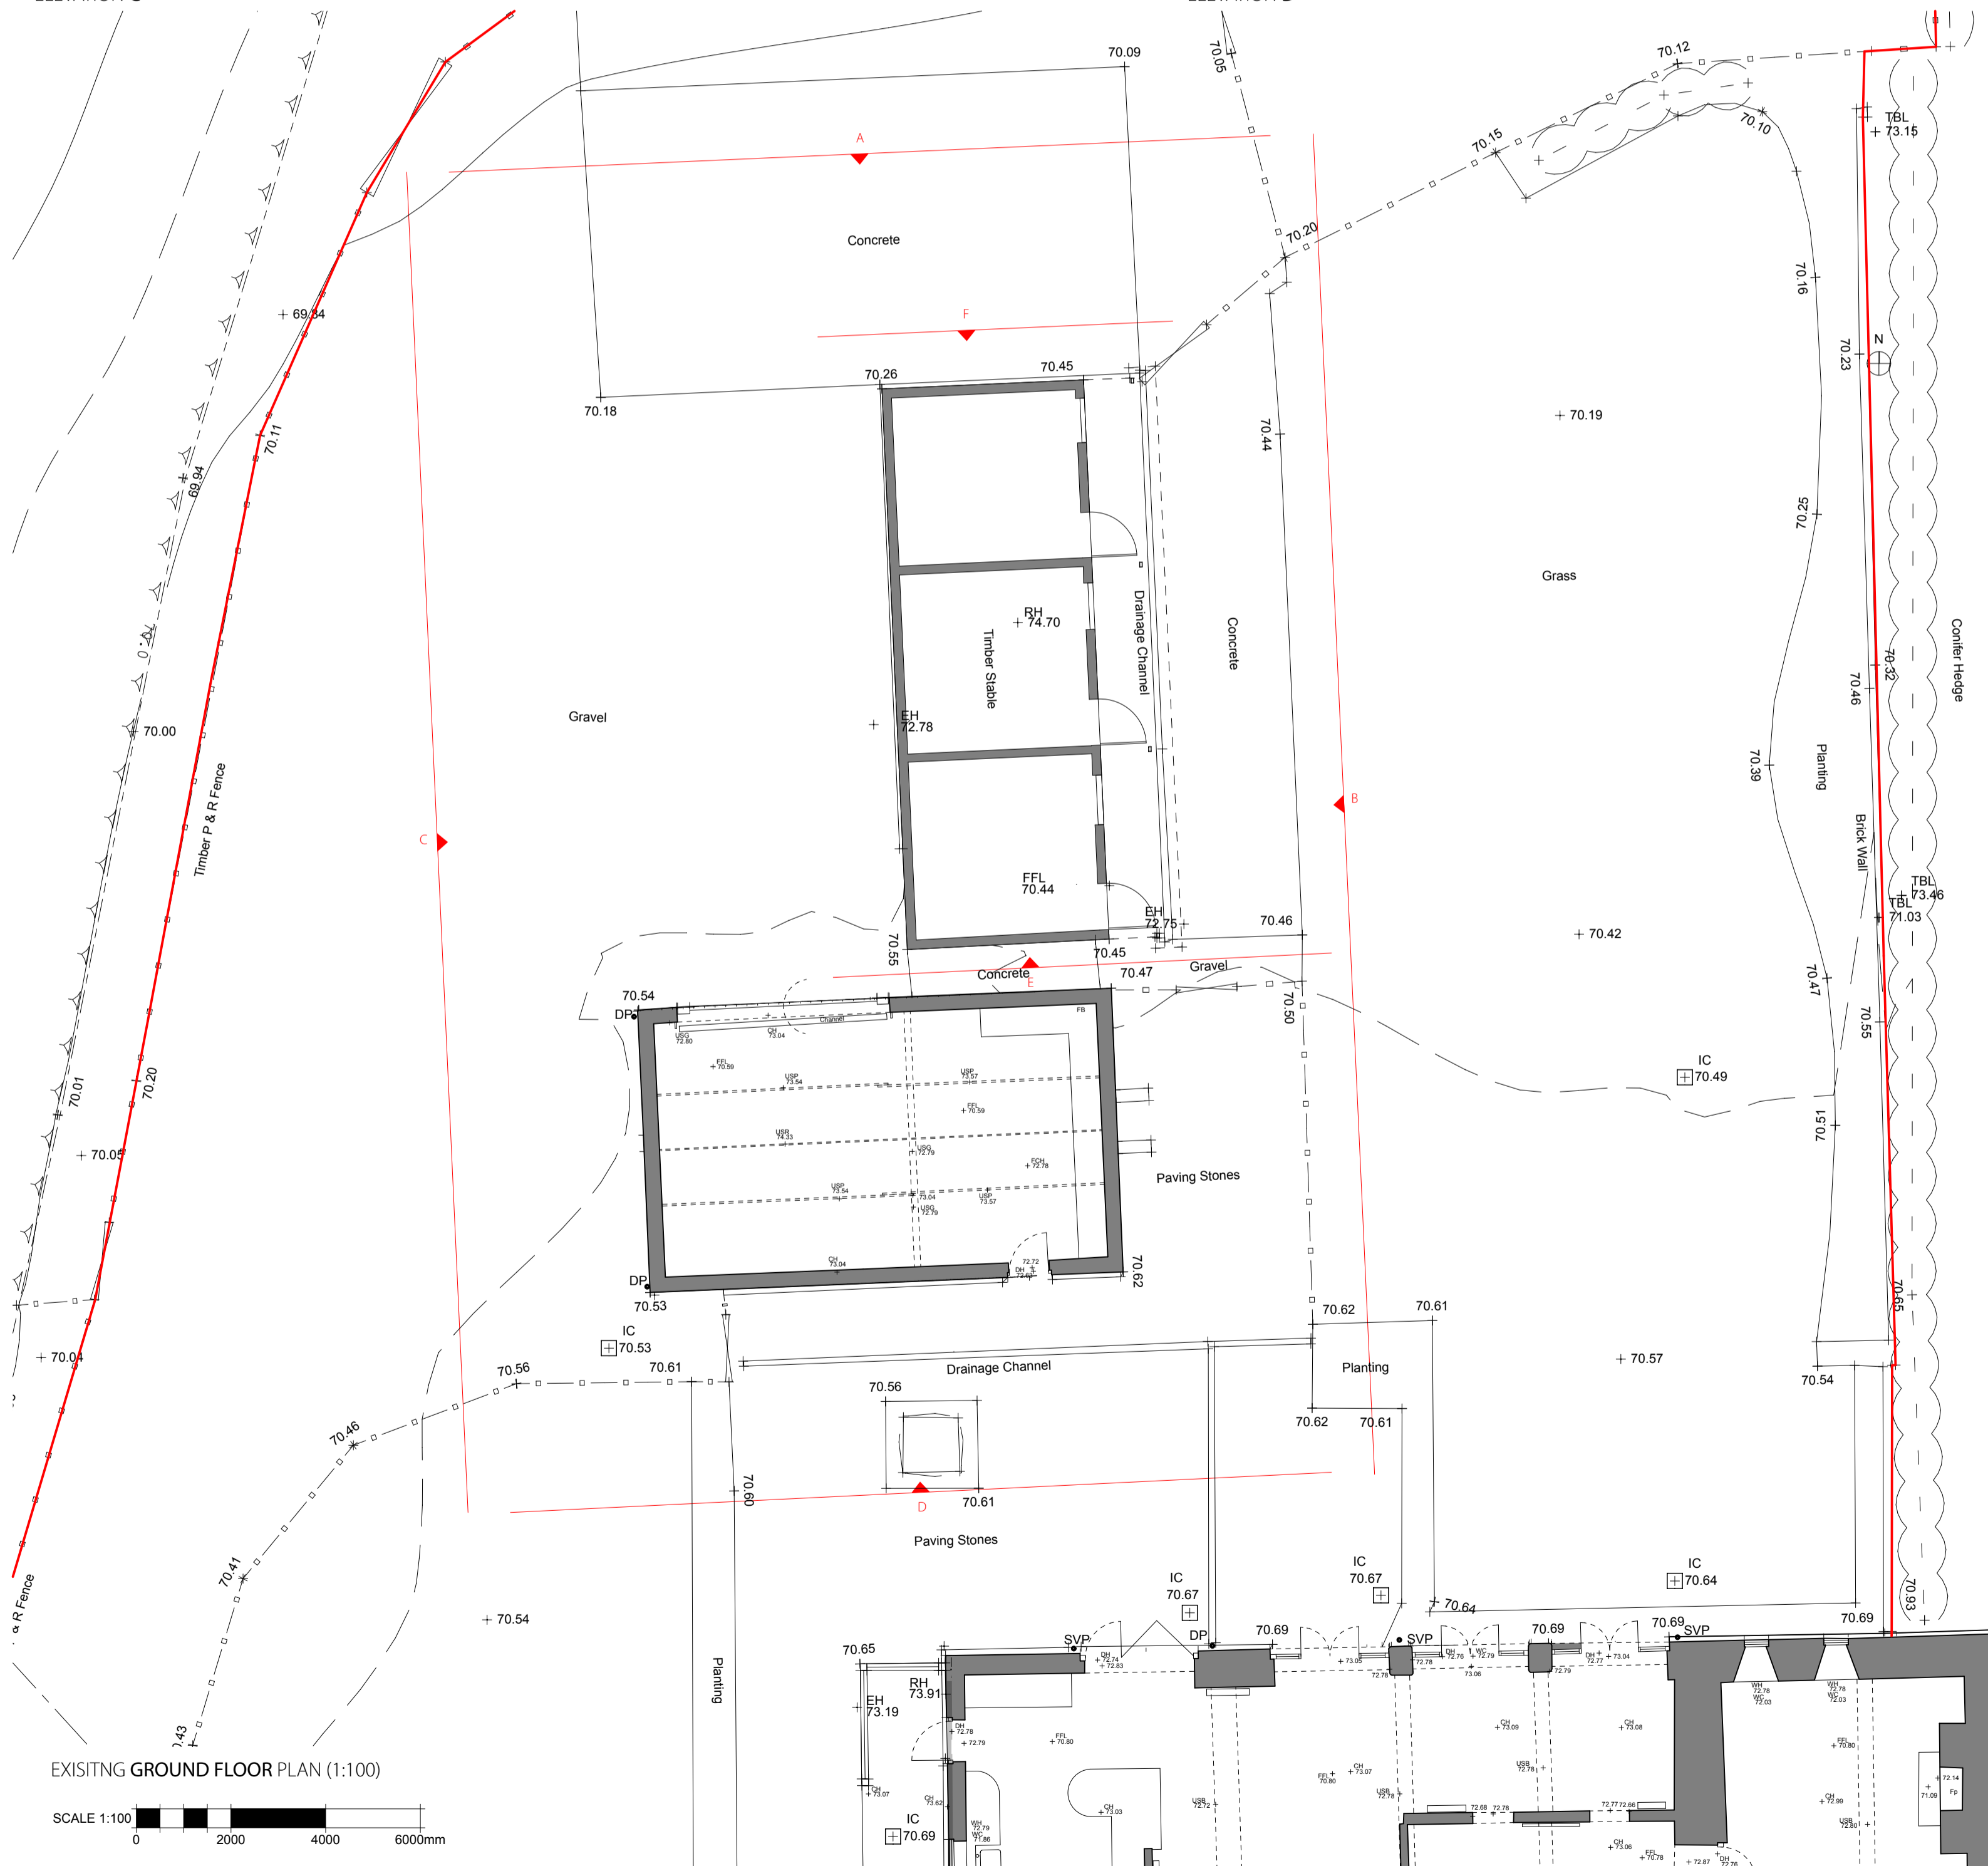

EXISTING GROUND FLOOR PLAN (1:100)

SCALE 1:100
0 2000 4000 6000mm



EXISTING KEY PLAN (1:500)

SCALE 1:500
0 10 20 30m

Rev	Date	Drawn	Chk'd	Description


bramhall blenkarn

RIBA Chartered Practice
The Maltings Malton North Yorkshire YO17 7DP


Project
Foxhill Paddocks
Address
Foxhill Paddocks, Low Road, Throxenby
Client
Mr D Thompson

Drawing
Existing Plans and Elevations


Sheet Size	Drawn	First Issue Date	
A1	JD	15.07.2020	
Scale	Checked	Drawing No.	Rev.
1:100	MB	1408_EX50_01	

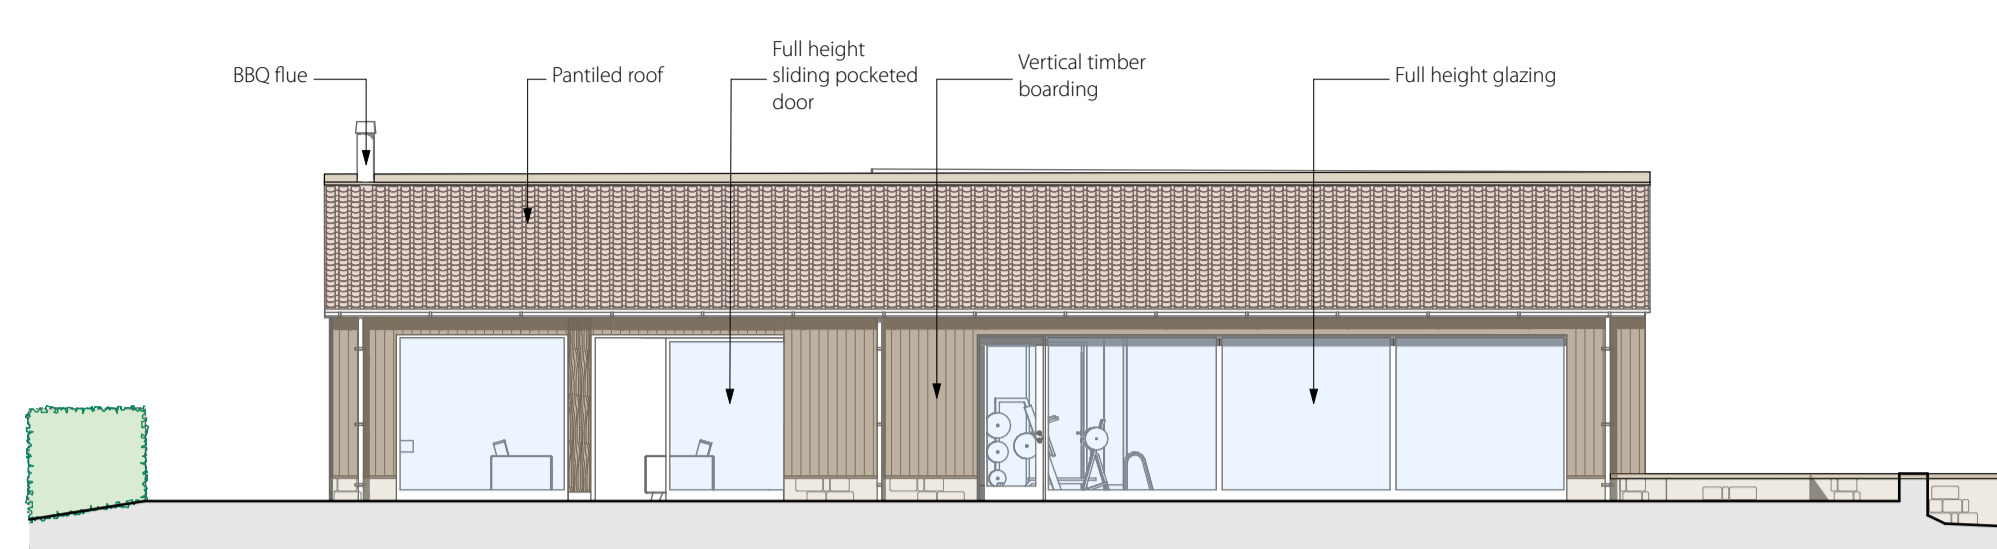


PROPOSED NORTH ELEVATION (1:100)
ELEVATION A

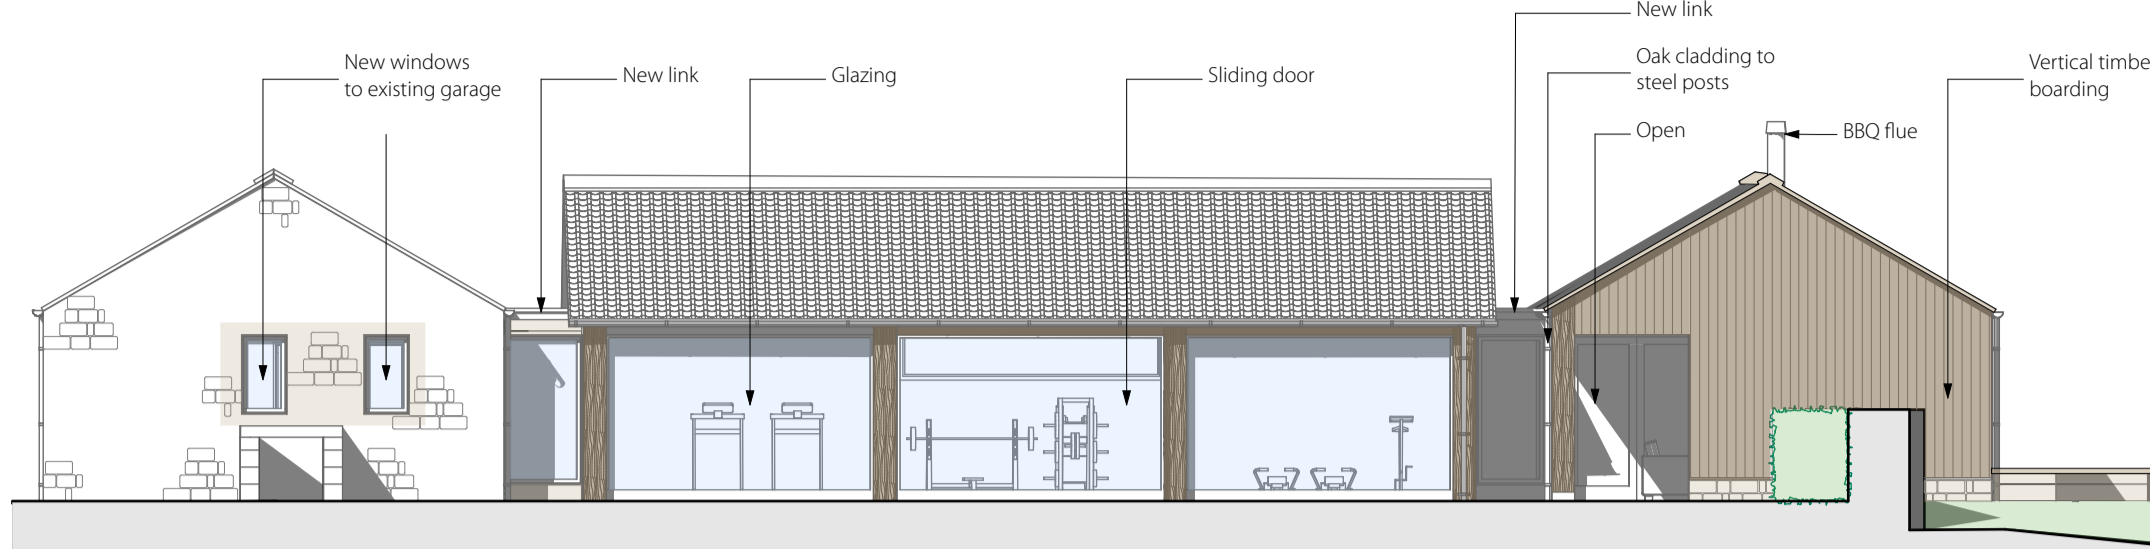


PROPOSED EAST ELEVATION (1:100)
ELEVATION B

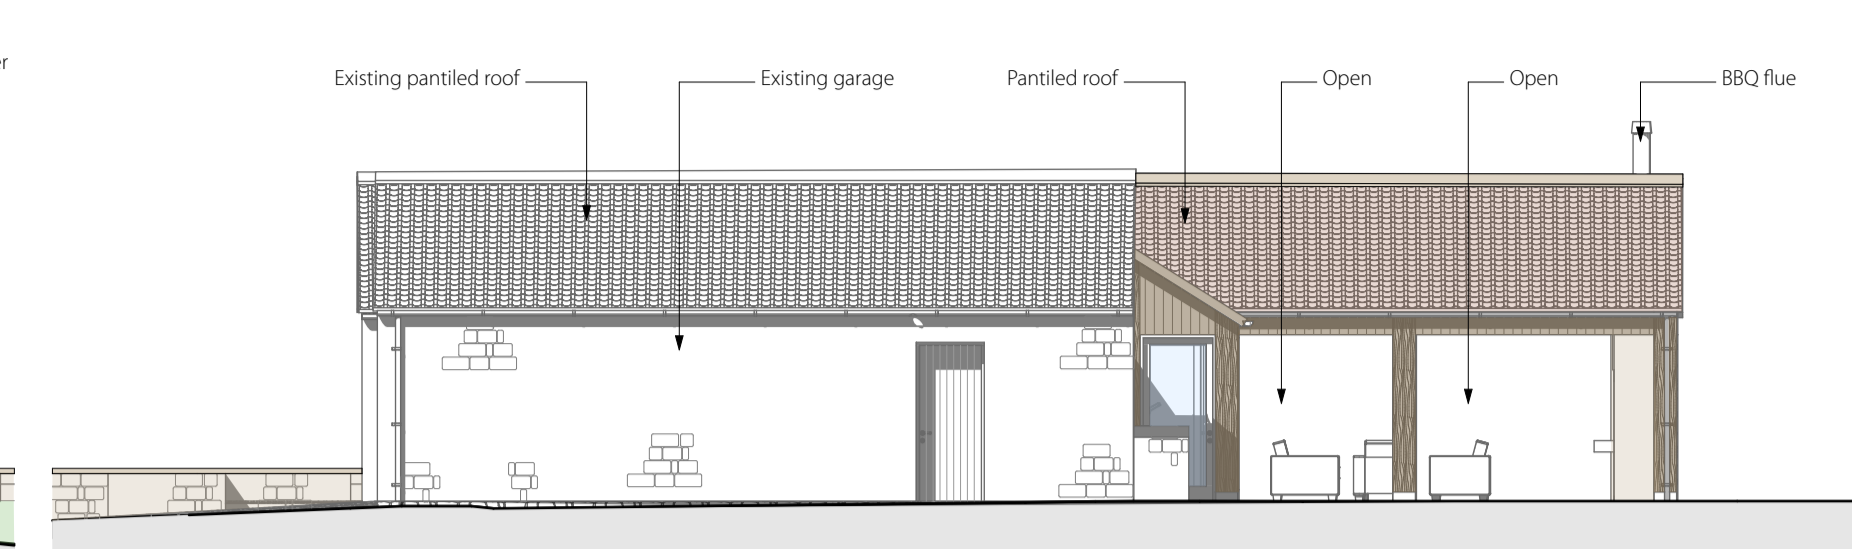

PROPOSED SOUTH ELEVATION (1:100)
ELEVATION C

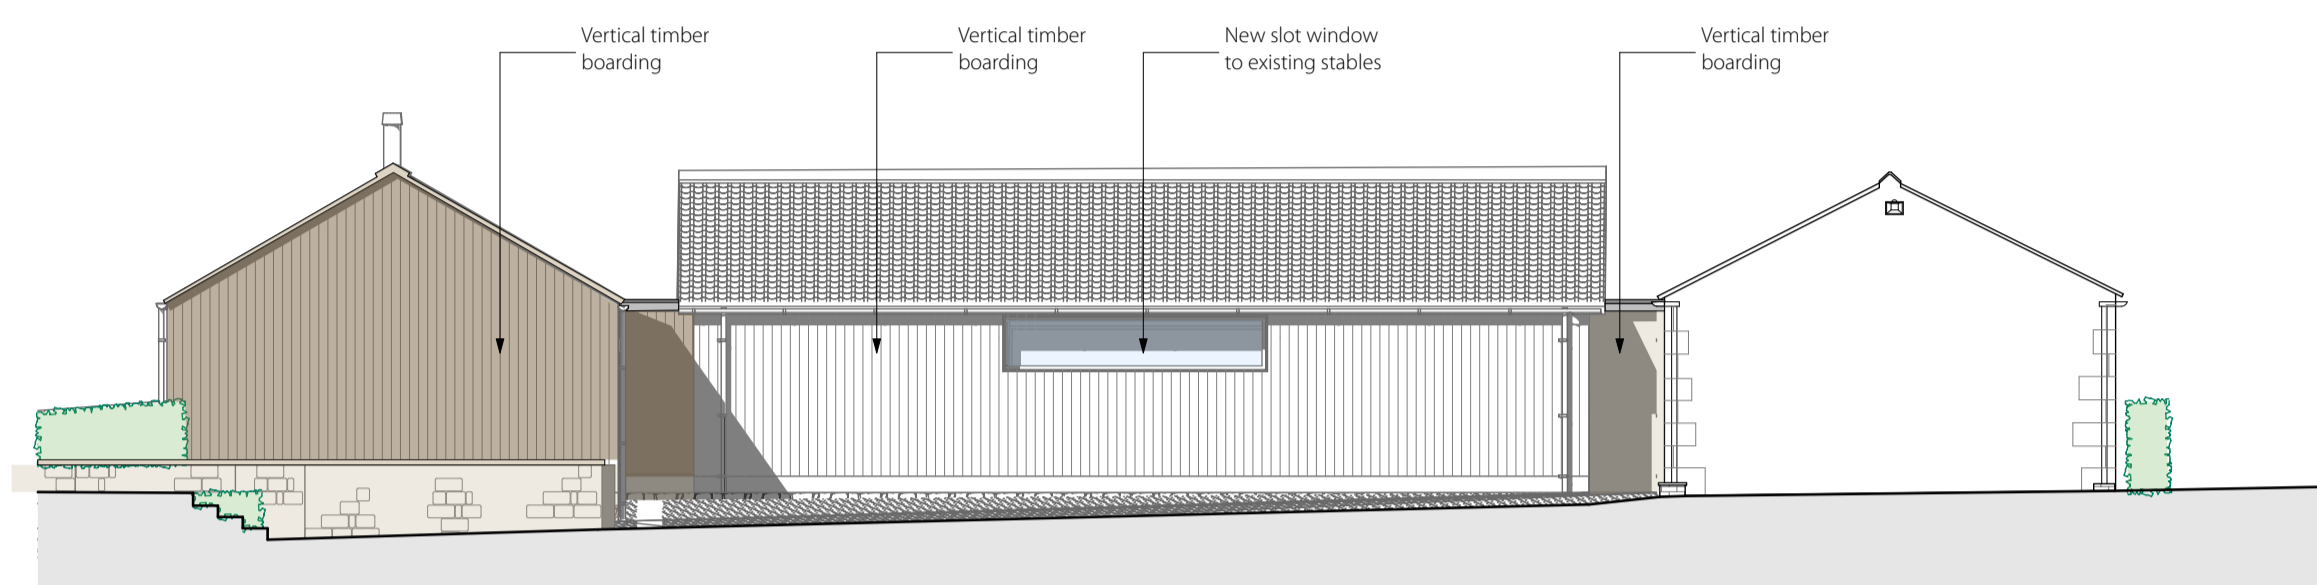


PROPOSED WEST ELEVATION (1:100)
ELEVATION D

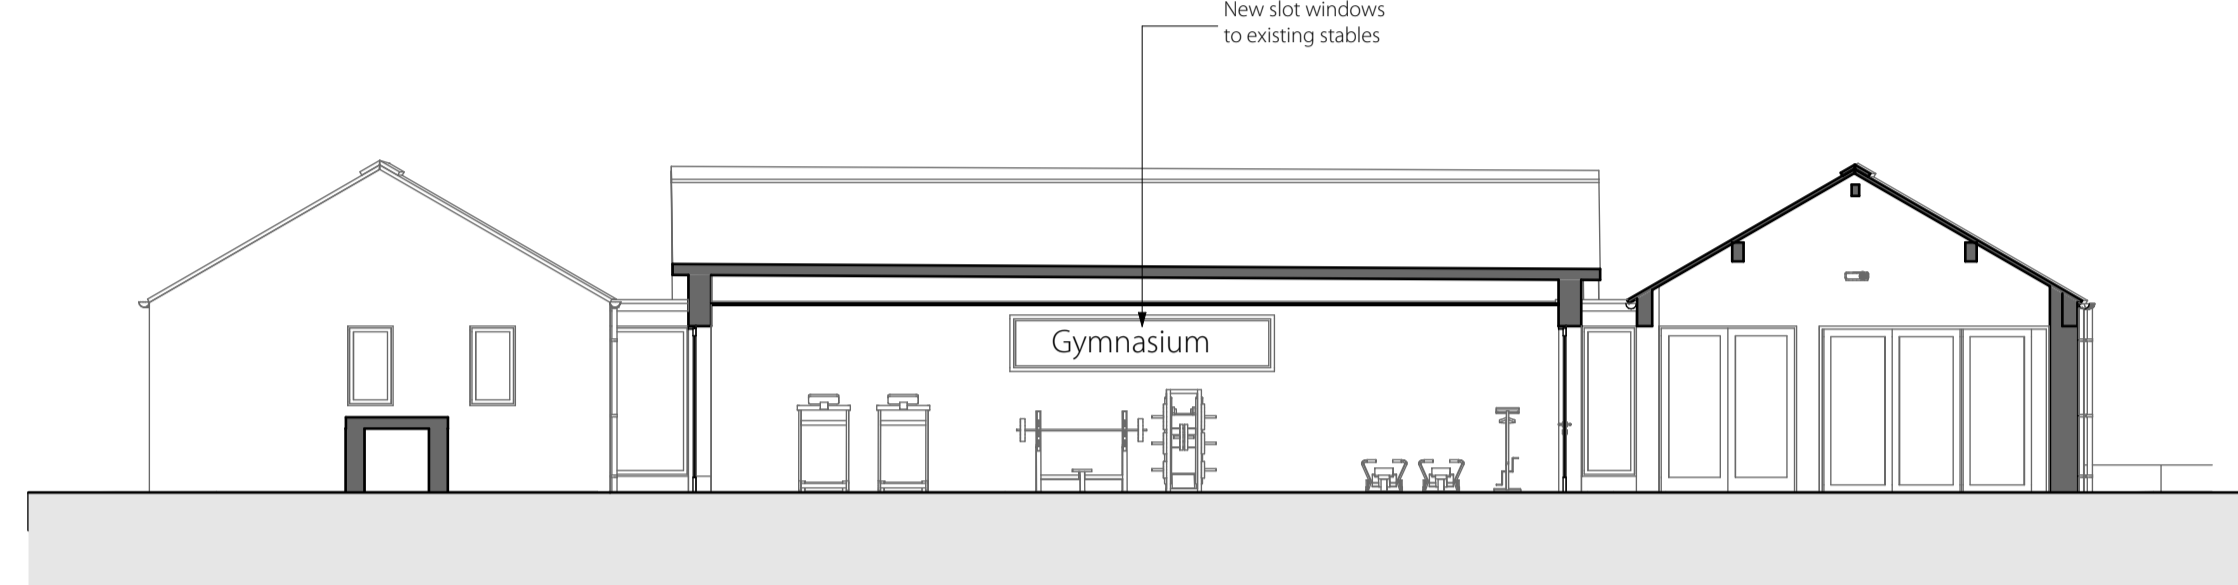


PROPOSED SECTION A-A (1:100)


NYMNPA
18/09/2020

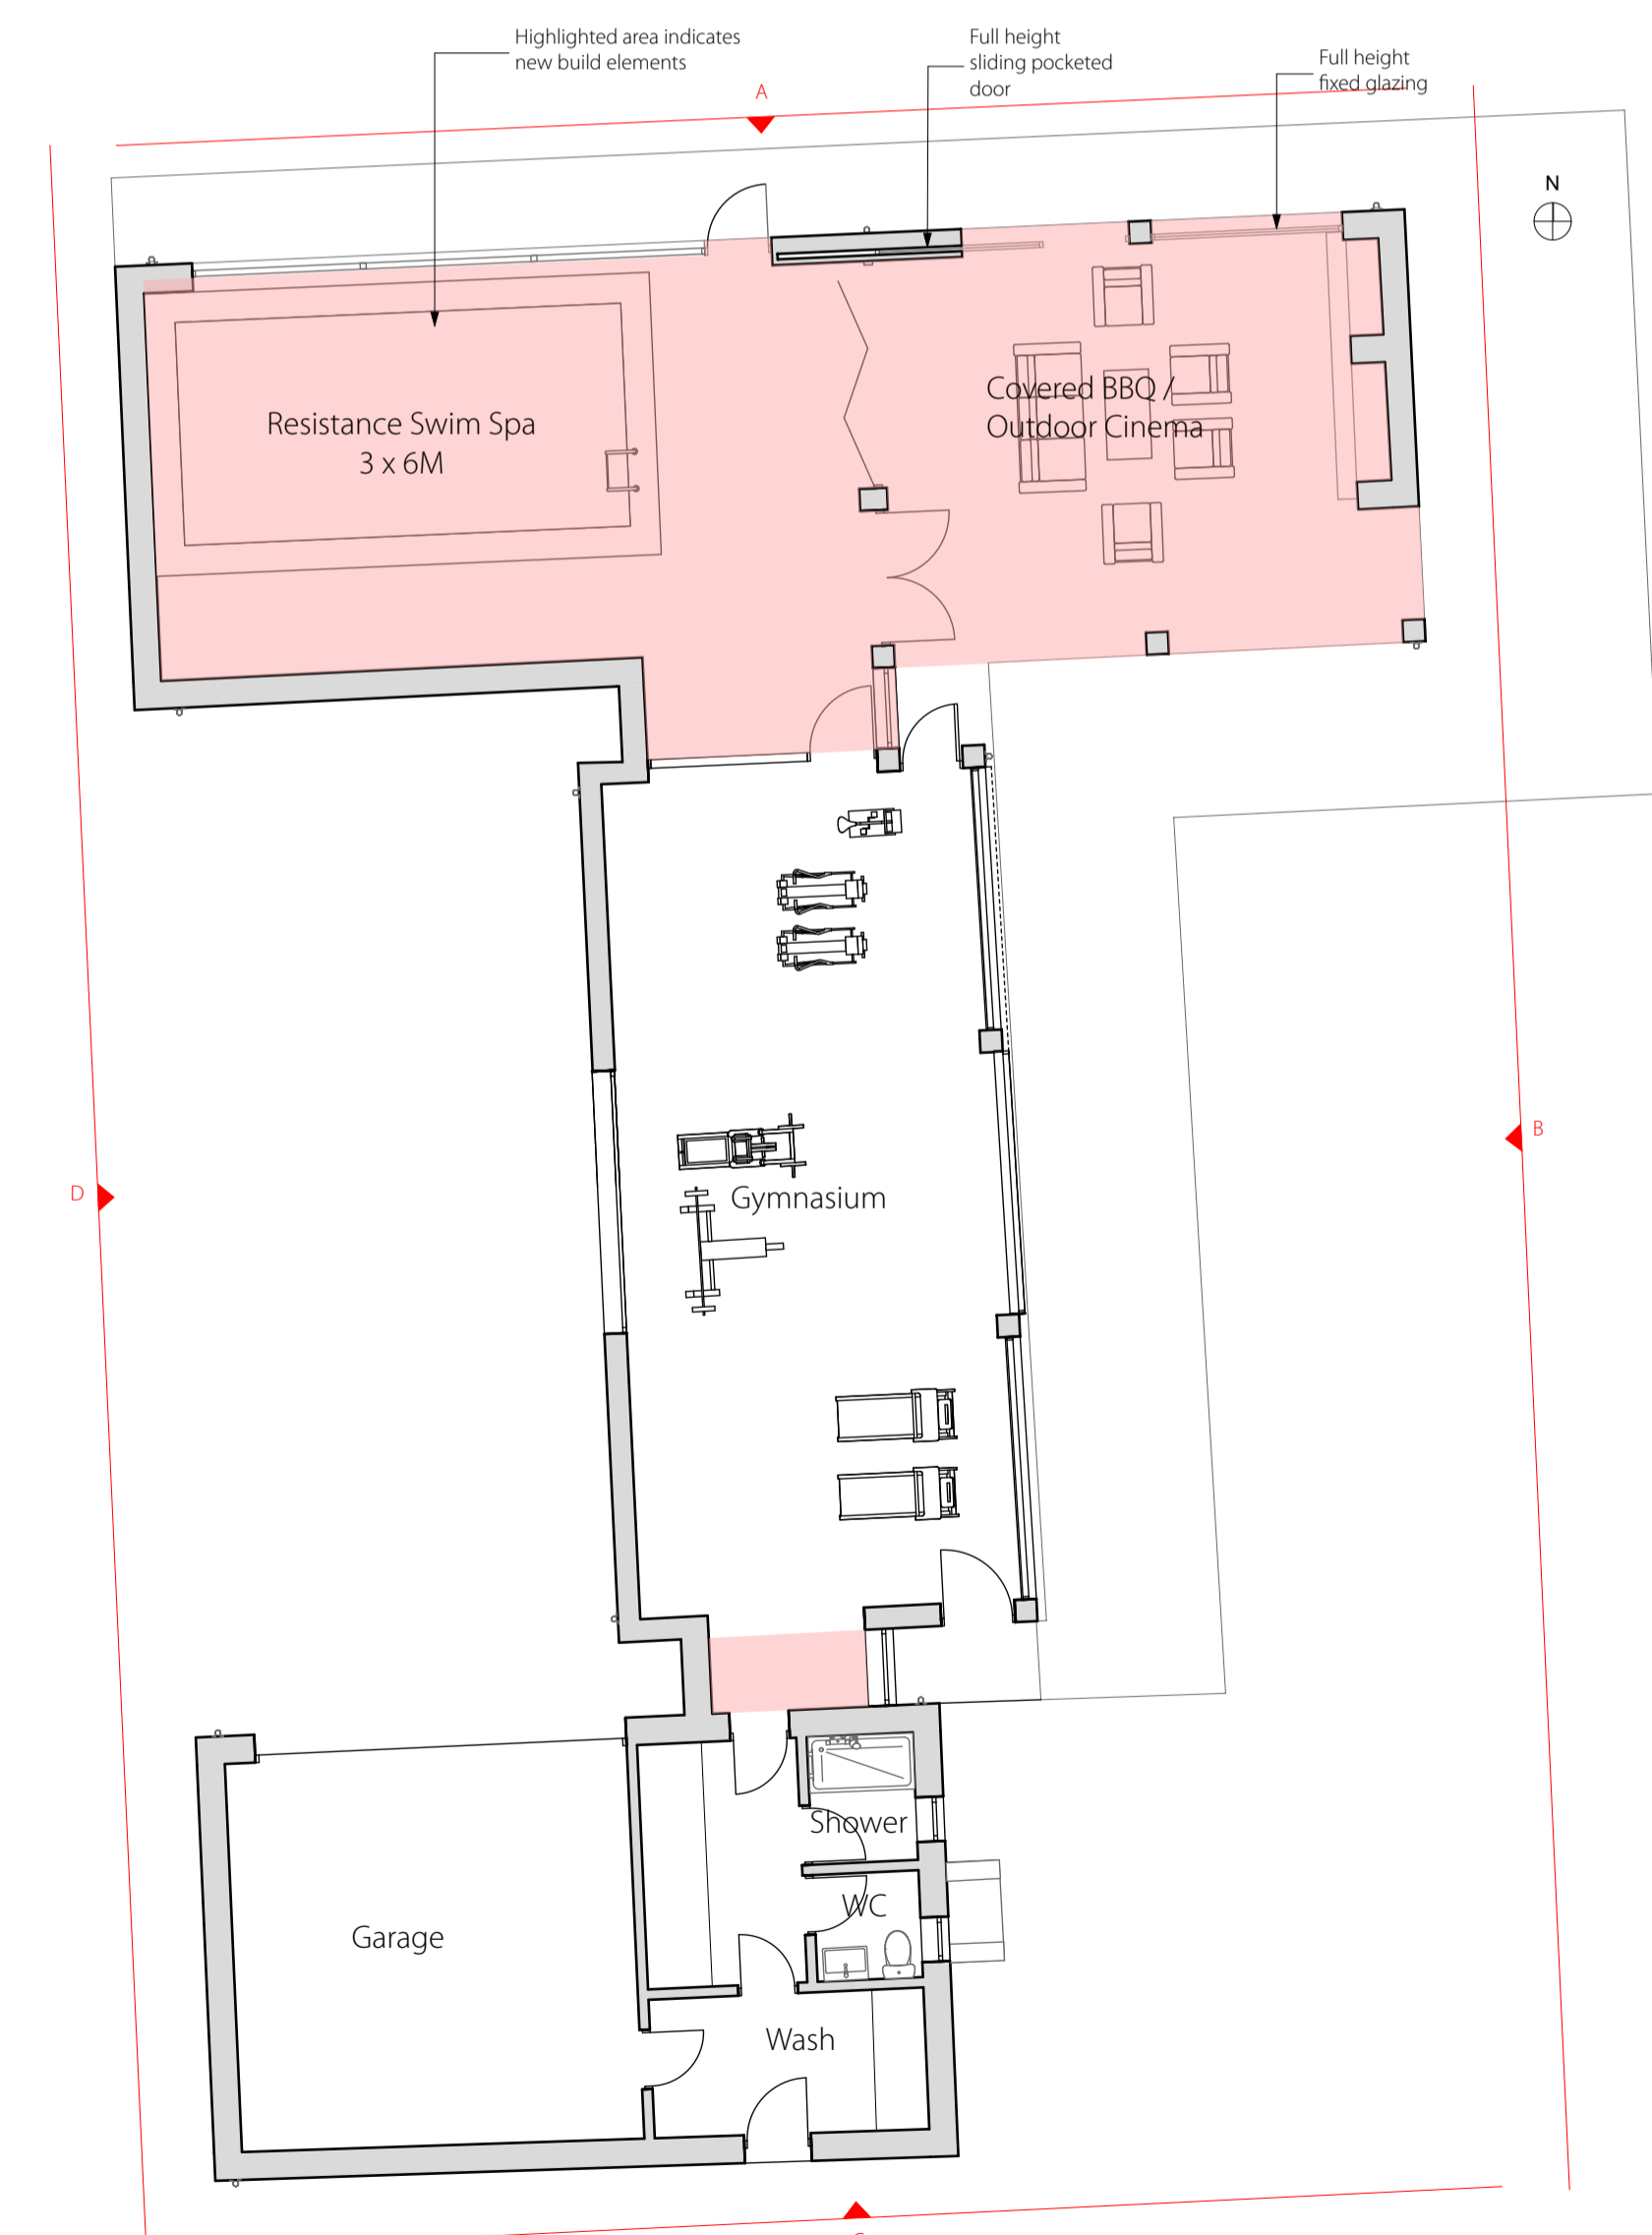


PROPOSED GROUND FLOOR PLAN (1:100)

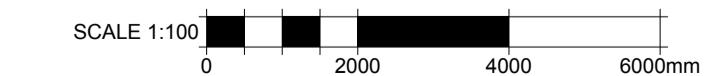


PROPOSED KEY PLAN (1:500)

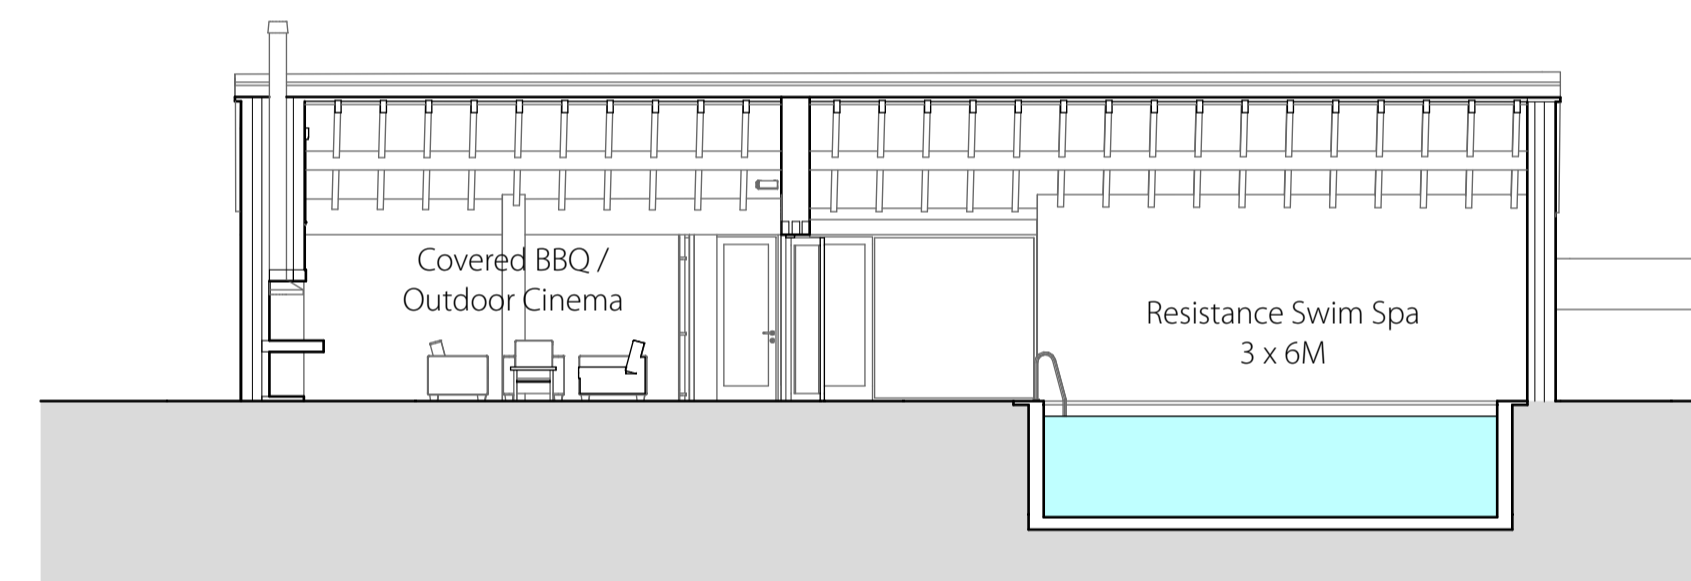

PROPOSED SECTION B-B (1:100)

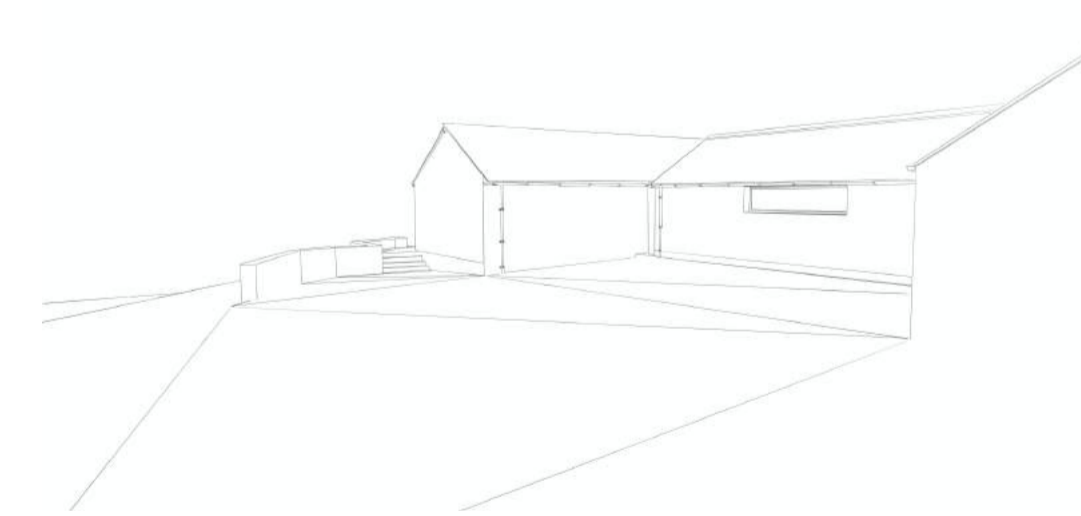

PROPOSED MODEL VIEW (NTS)

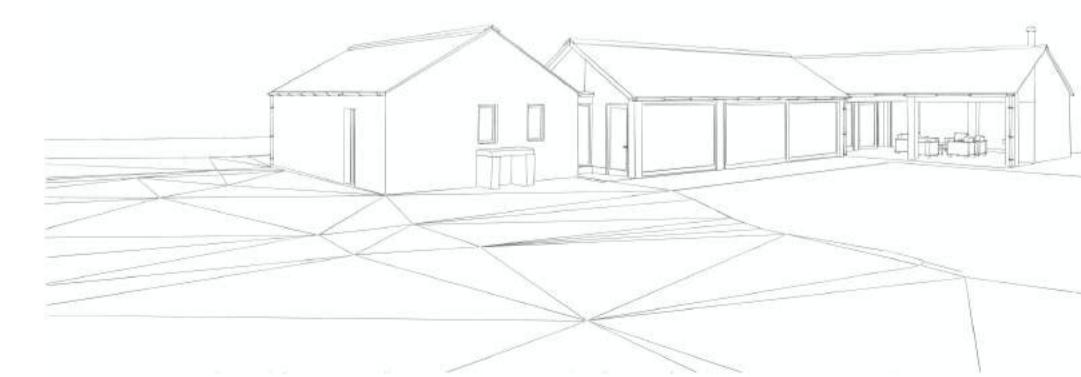

PROPOSED MODEL VIEW (NTS)

Rev	Date	Drawn	Chk'd	Description
A	07.09.20	JD	MB	Stone omitted timber cladding add to new pool room walls

bramhall blenkham

RIBA Chartered Practice
The Maltings Malton North Yorkshire YO17 7DP

Project
Foxhill Paddocks
Address
Foxhill Paddocks, Low Road, Throxenby
Client
Mr D Thompson

Drawing
PROPOSED POOL ROOM AND GYMNASIUM

© Bramhall Blenkham - Do Not Scale From This Drawing - 1408 Foxhill Paddocks.pjn

Sheet Size	Drawn	First Issue Date
A1	JD	15.07.2020
Scale	Checked	Drawing No.
1:100	MB	1408_AR50_01A