



Dale View, Egton, Whitby, YO21 1TZ

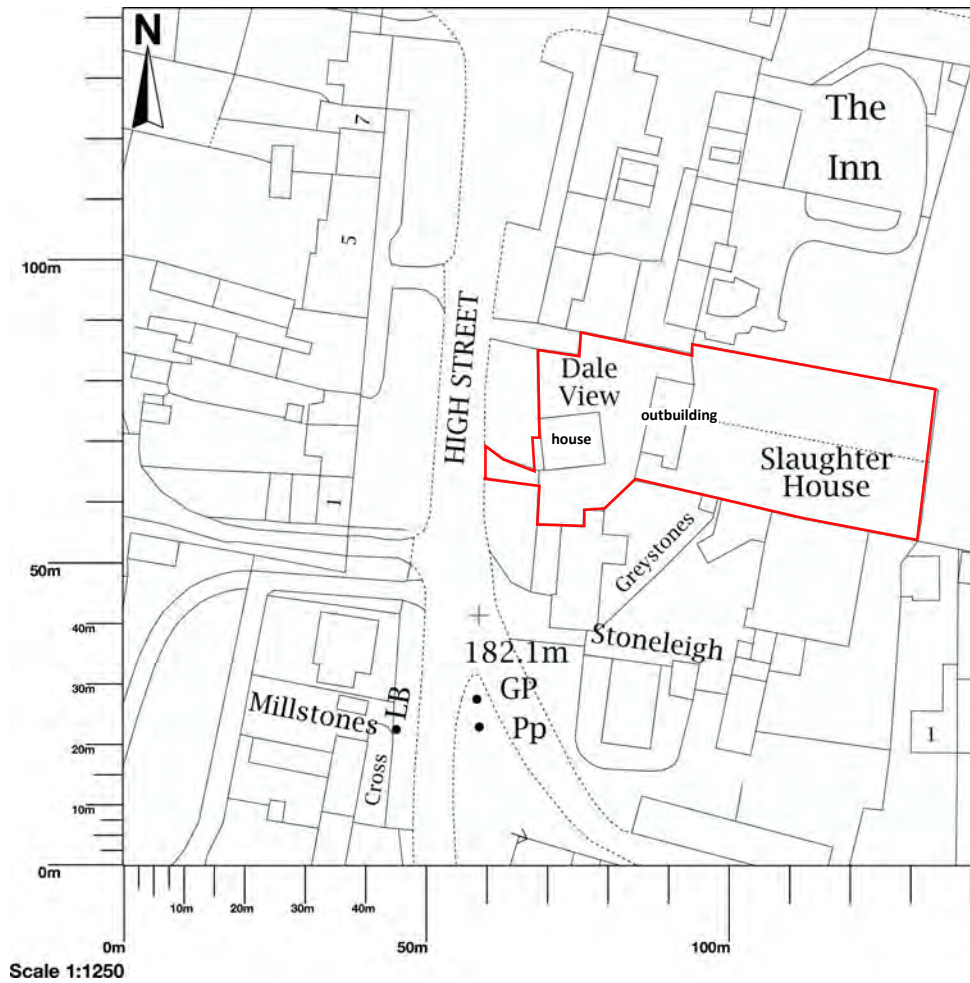



North

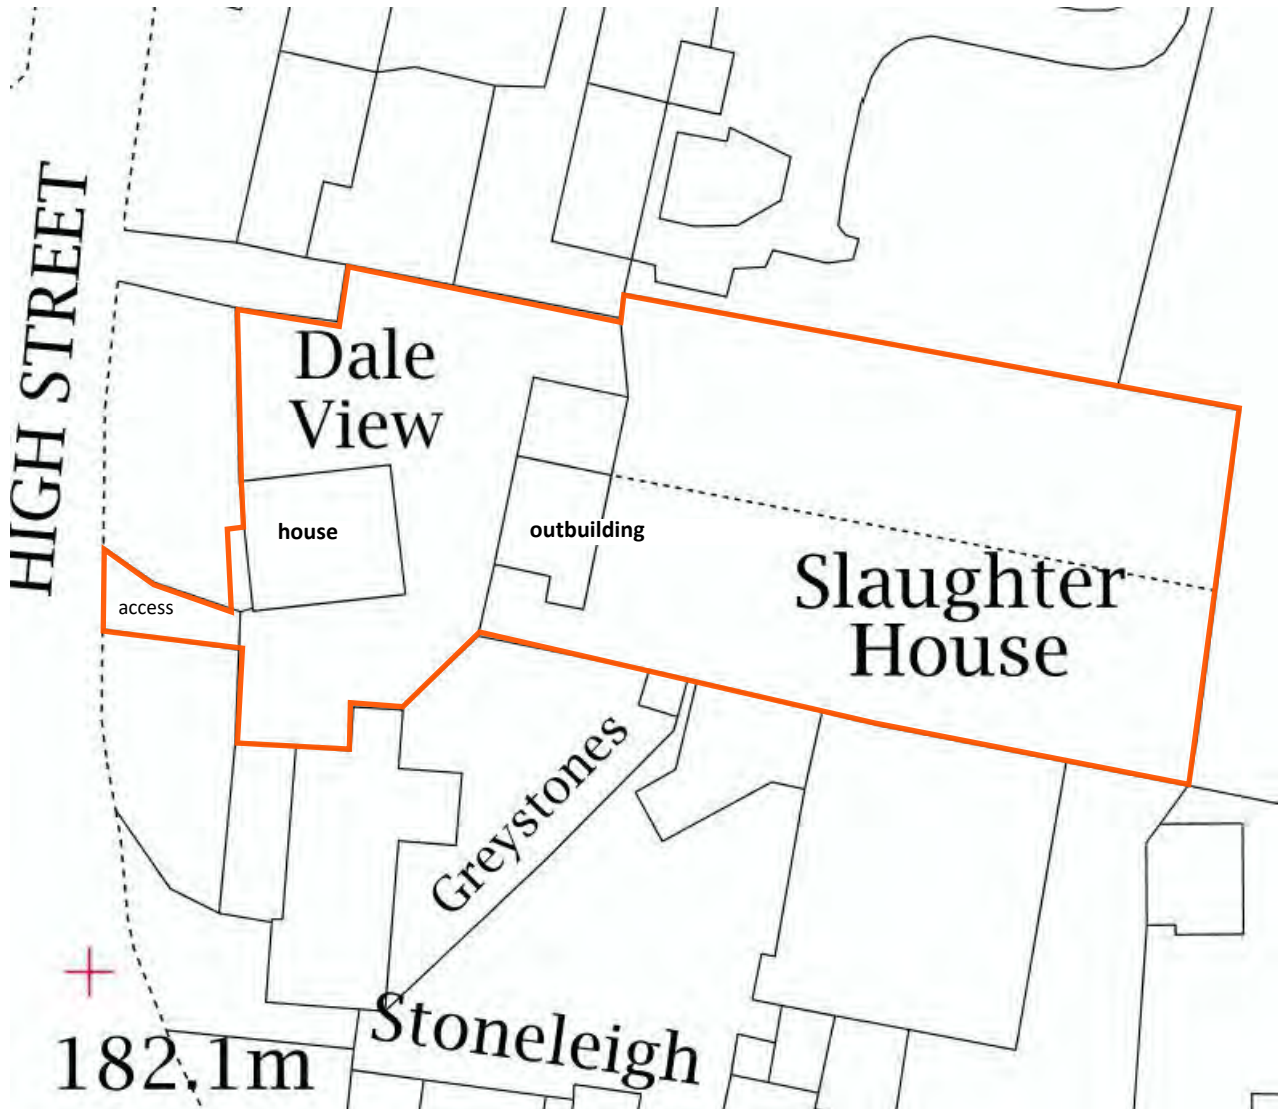


Dale View, Egton, Whitby, YO21 1TZ

Block Plan


scale 1:500
size A4
date July 2020

NYMNPA

24/09/2020

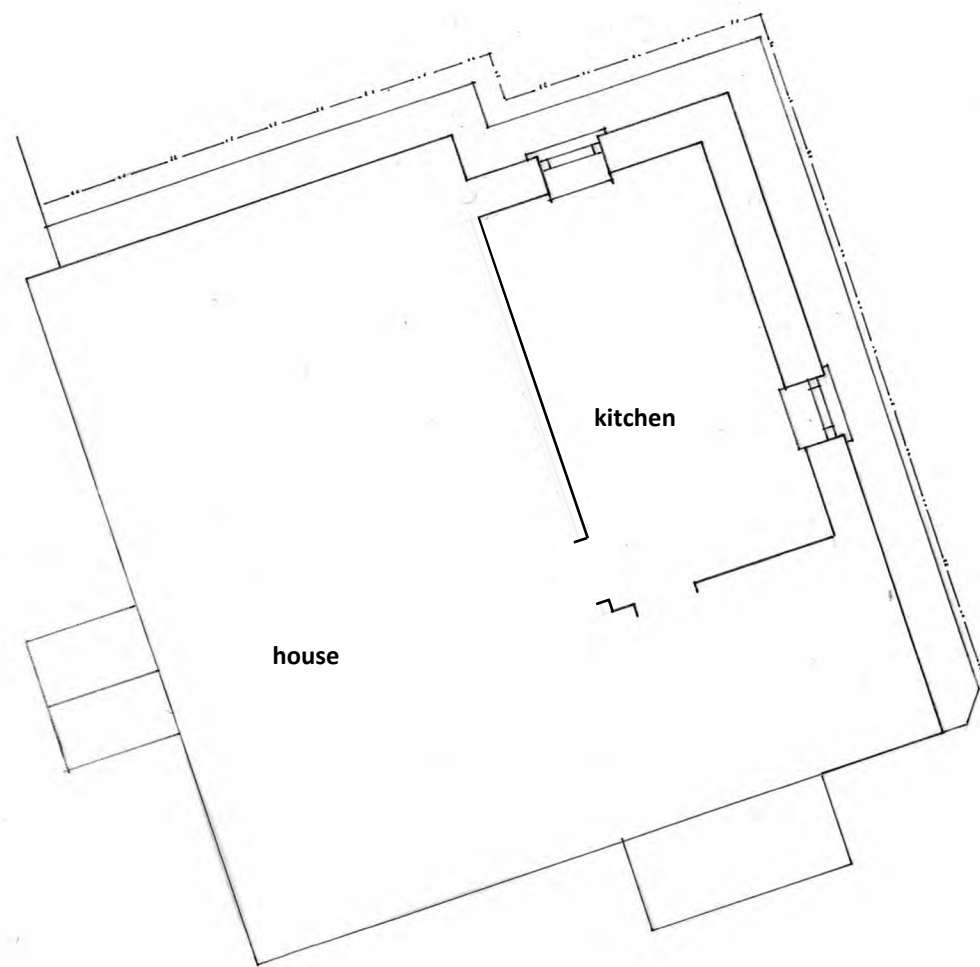


driveway / parking

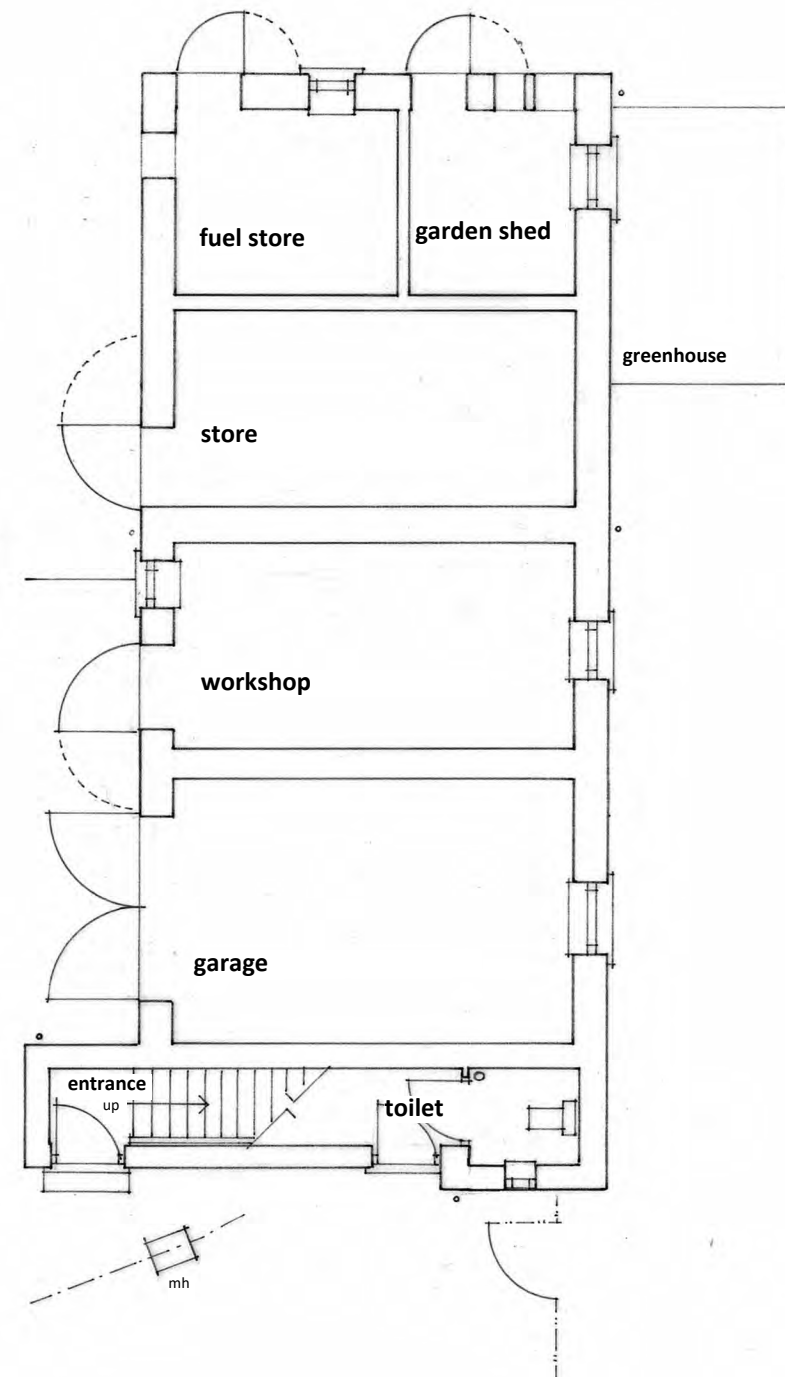

driveway

revision	description	date
The contractor shall check all dimensions on site and report discrepancies. No dimension shall be scaled off this drawing. © Copyright of this drawing is retained by A L Turner.		
client	E.C. Marsh & I.T. Woodcock	Date 04.20 dwg size A3
project	Proposed Change of Use of Existing First Floor Living Accommodation to Additional Habitable Accommodation for the Main Residence plus the Erection of a Below Ground Link Extension	Scale 1:100 drawn ALT
title	Ground Floor Plan as Existing	issue final
A L Turner + Associates 1 LORING ROAD, RAVENSCAR, SCARBOROUGH, YO13 0LY		drawing no. rev. 2431 : 1

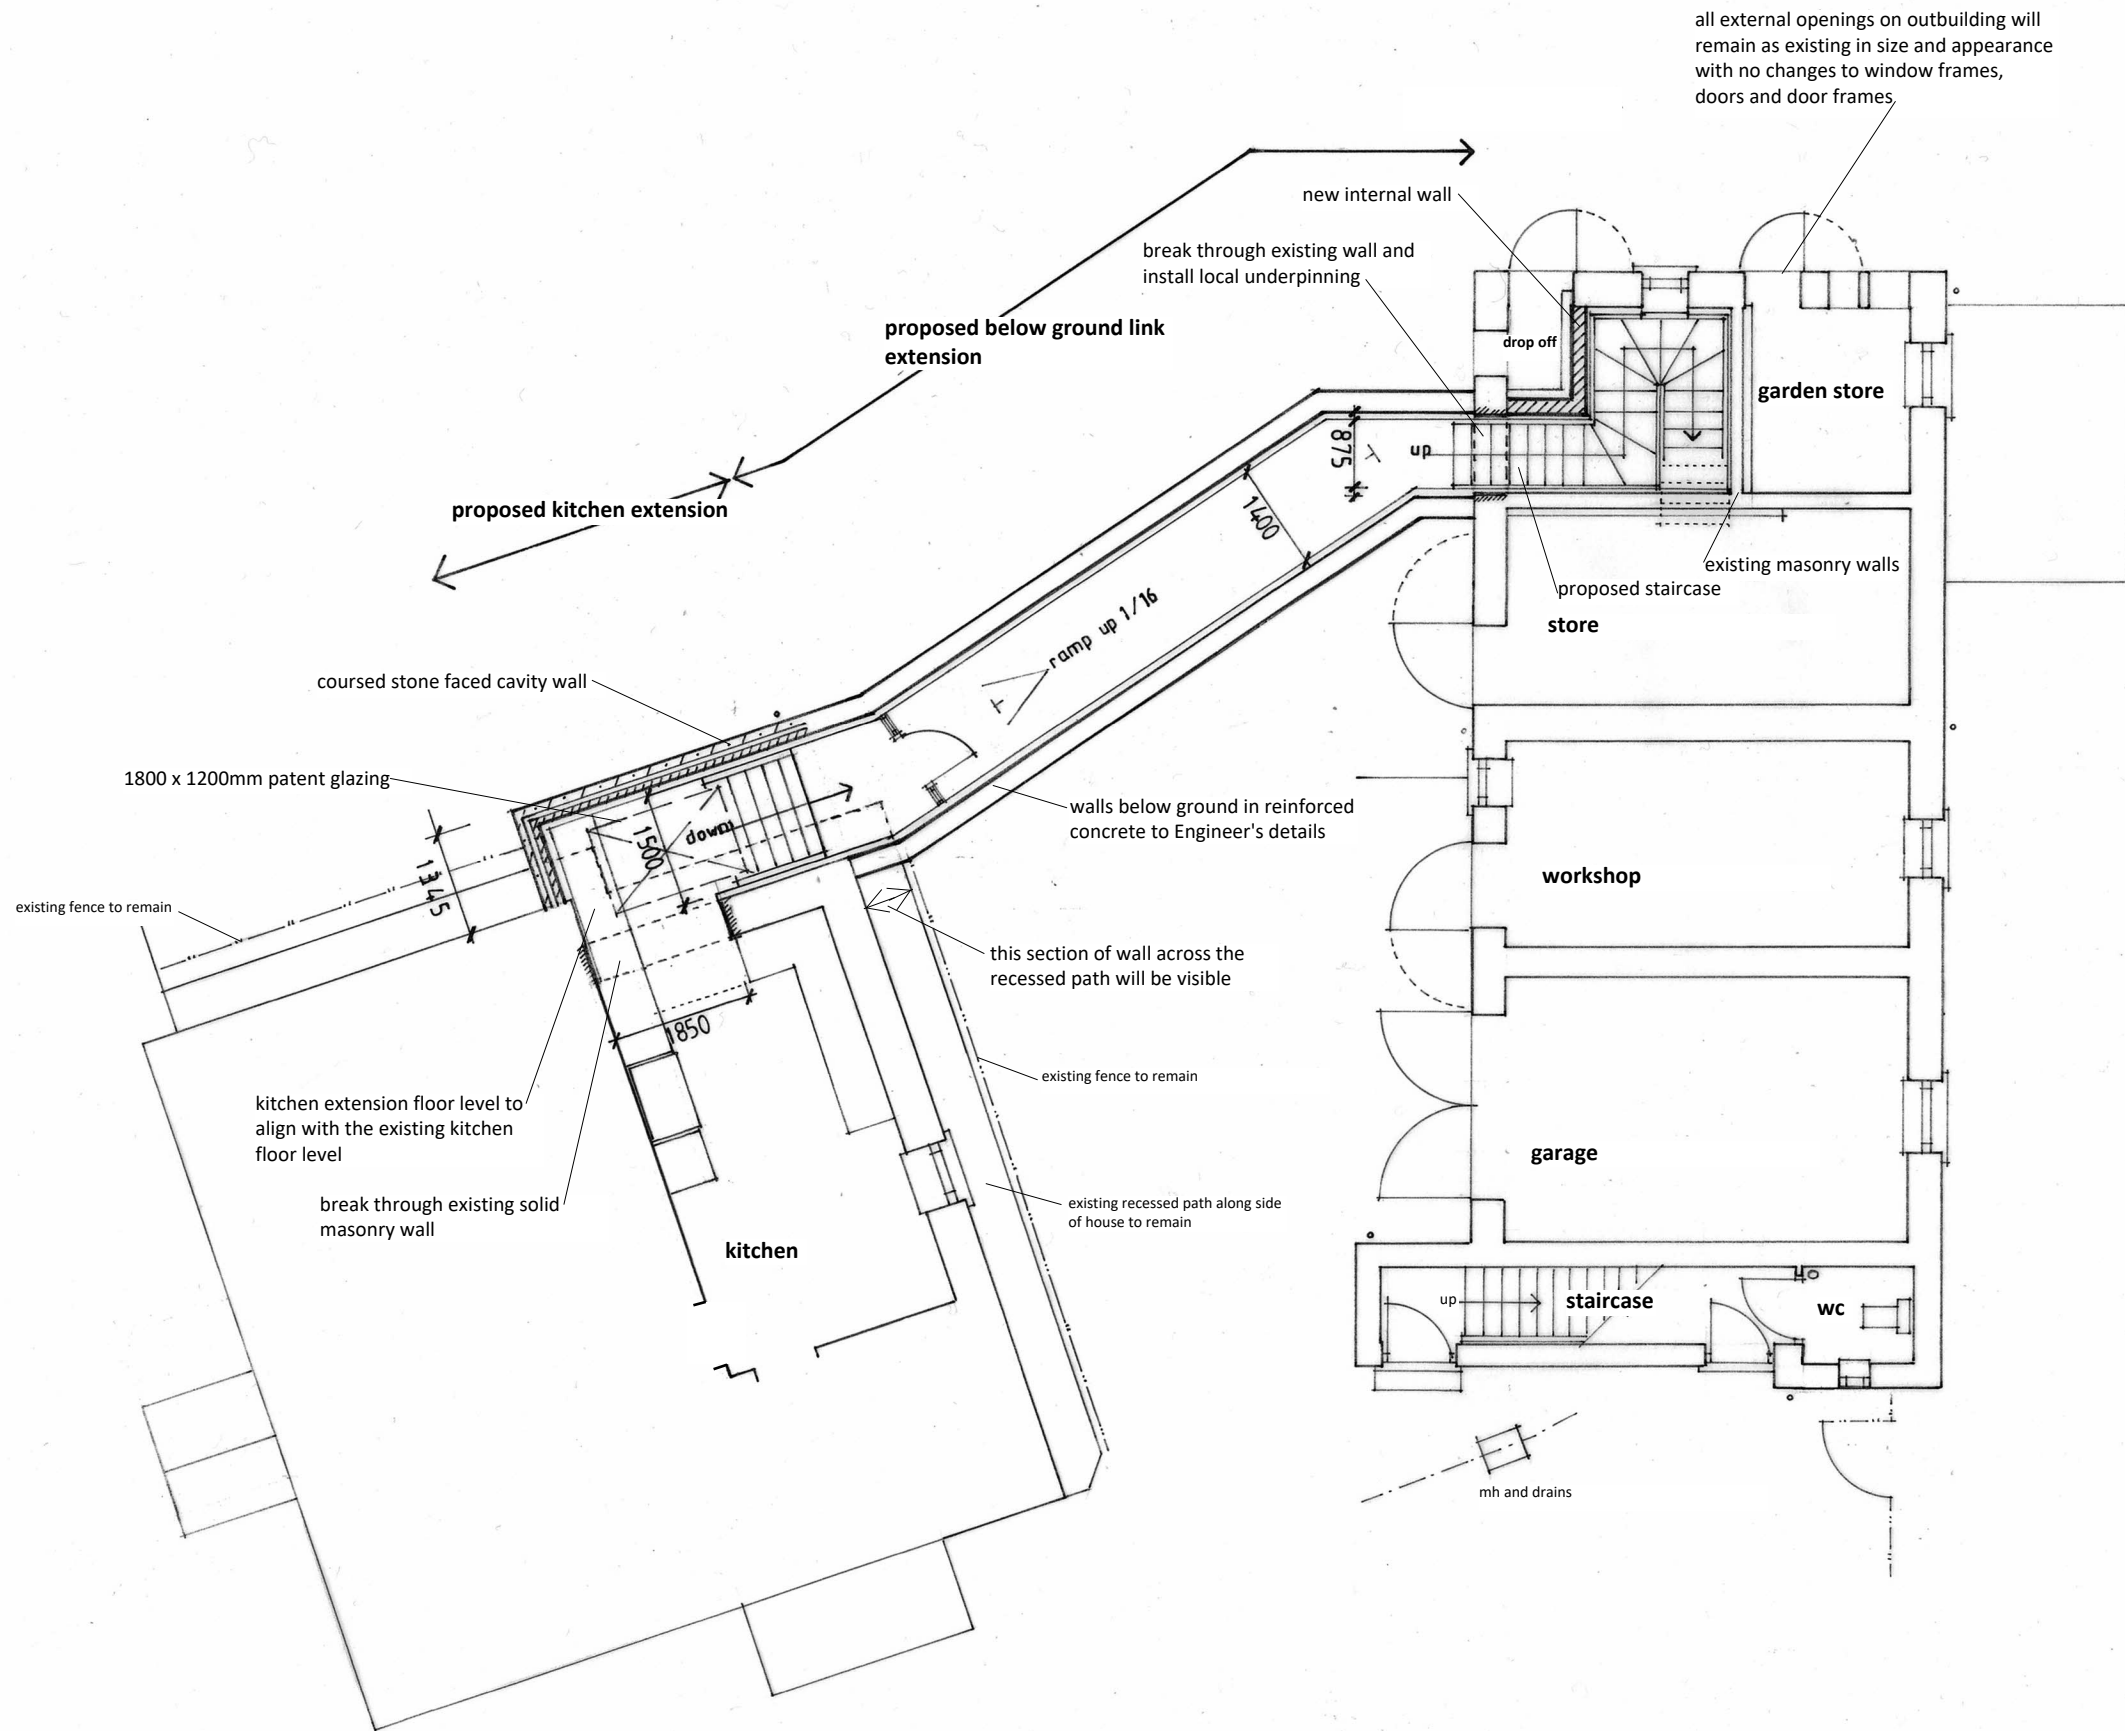


NOTES

External facing materials shall match existing materials in type, colour and texture and shall be subject to sample approval by the local planning authority prior to commencement of any construction work and any conditions of planning permission that may apply.

Dimensions given on this drawing are subject to checking on site with any adjustments agreed prior to commencement of work.

NYMNPA
24/09/2020

revision	description	date
The contractor shall check all dimensions on site and report discrepancies. No dimension shall be scaled off this drawing. © Copyright of this drawing is retained by A.L. Turner.		
client	E.C. Marsh & I.T. Woodcock	Date 06.20
project	Proposed Change of Use of Existing First Floor Living Accommodation to Additional Habitable Accommodation for the Main Residence plus the Erection of a Below Ground Link Extension	dwg size A3 Scale 1:100 drawn ALT
title	Ground Floor Plan as Proposed	issue planning
A L Turner + Associates 1 LORING ROAD, RAVENSCAR, SCARBOROUGH, YO13 0LY		drawing no. rev. 2431 : 5

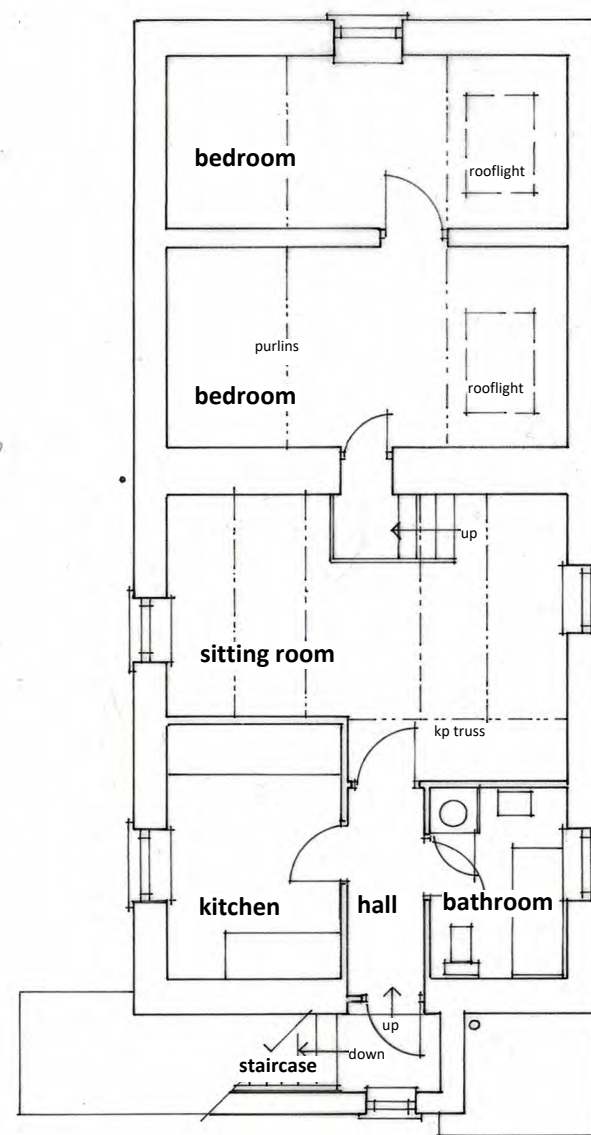

revision	description	date
The contractor shall check all dimensions on site and report discrepancies. No dimension shall be scaled off this drawing.		
© Copyright of this drawing is retained by A.L. Turner		

client	E.C. Marsh & I.T. Woodcock	Date	04.20	dwg size	A3
project	Proposed Change of Use of Existing First Floor Living Accommodation to Additional Habitable Accommodation for the Main Residence plus the Erection of a Below Ground Link Extension	Scale	1:100	drawn	ALT
title	First Floor Plan as Existing	issue	final		


A L Turner + Associates 1 LORING ROAD, RAVENSCAR, SCARBOROUGH, YO13 0LY		drawing no.	rev.
		2431	2

NOTES

External facing materials shall match existing materials in type, colour and texture and shall be subject to sample approval by the local planning authority prior to commencement of any construction work and any conditions of planning permission that may apply.

Dimensions given on this drawing are subject to checking on site with any adjustments agreed prior to commencement of work.

NYMNPA
24/09/2020

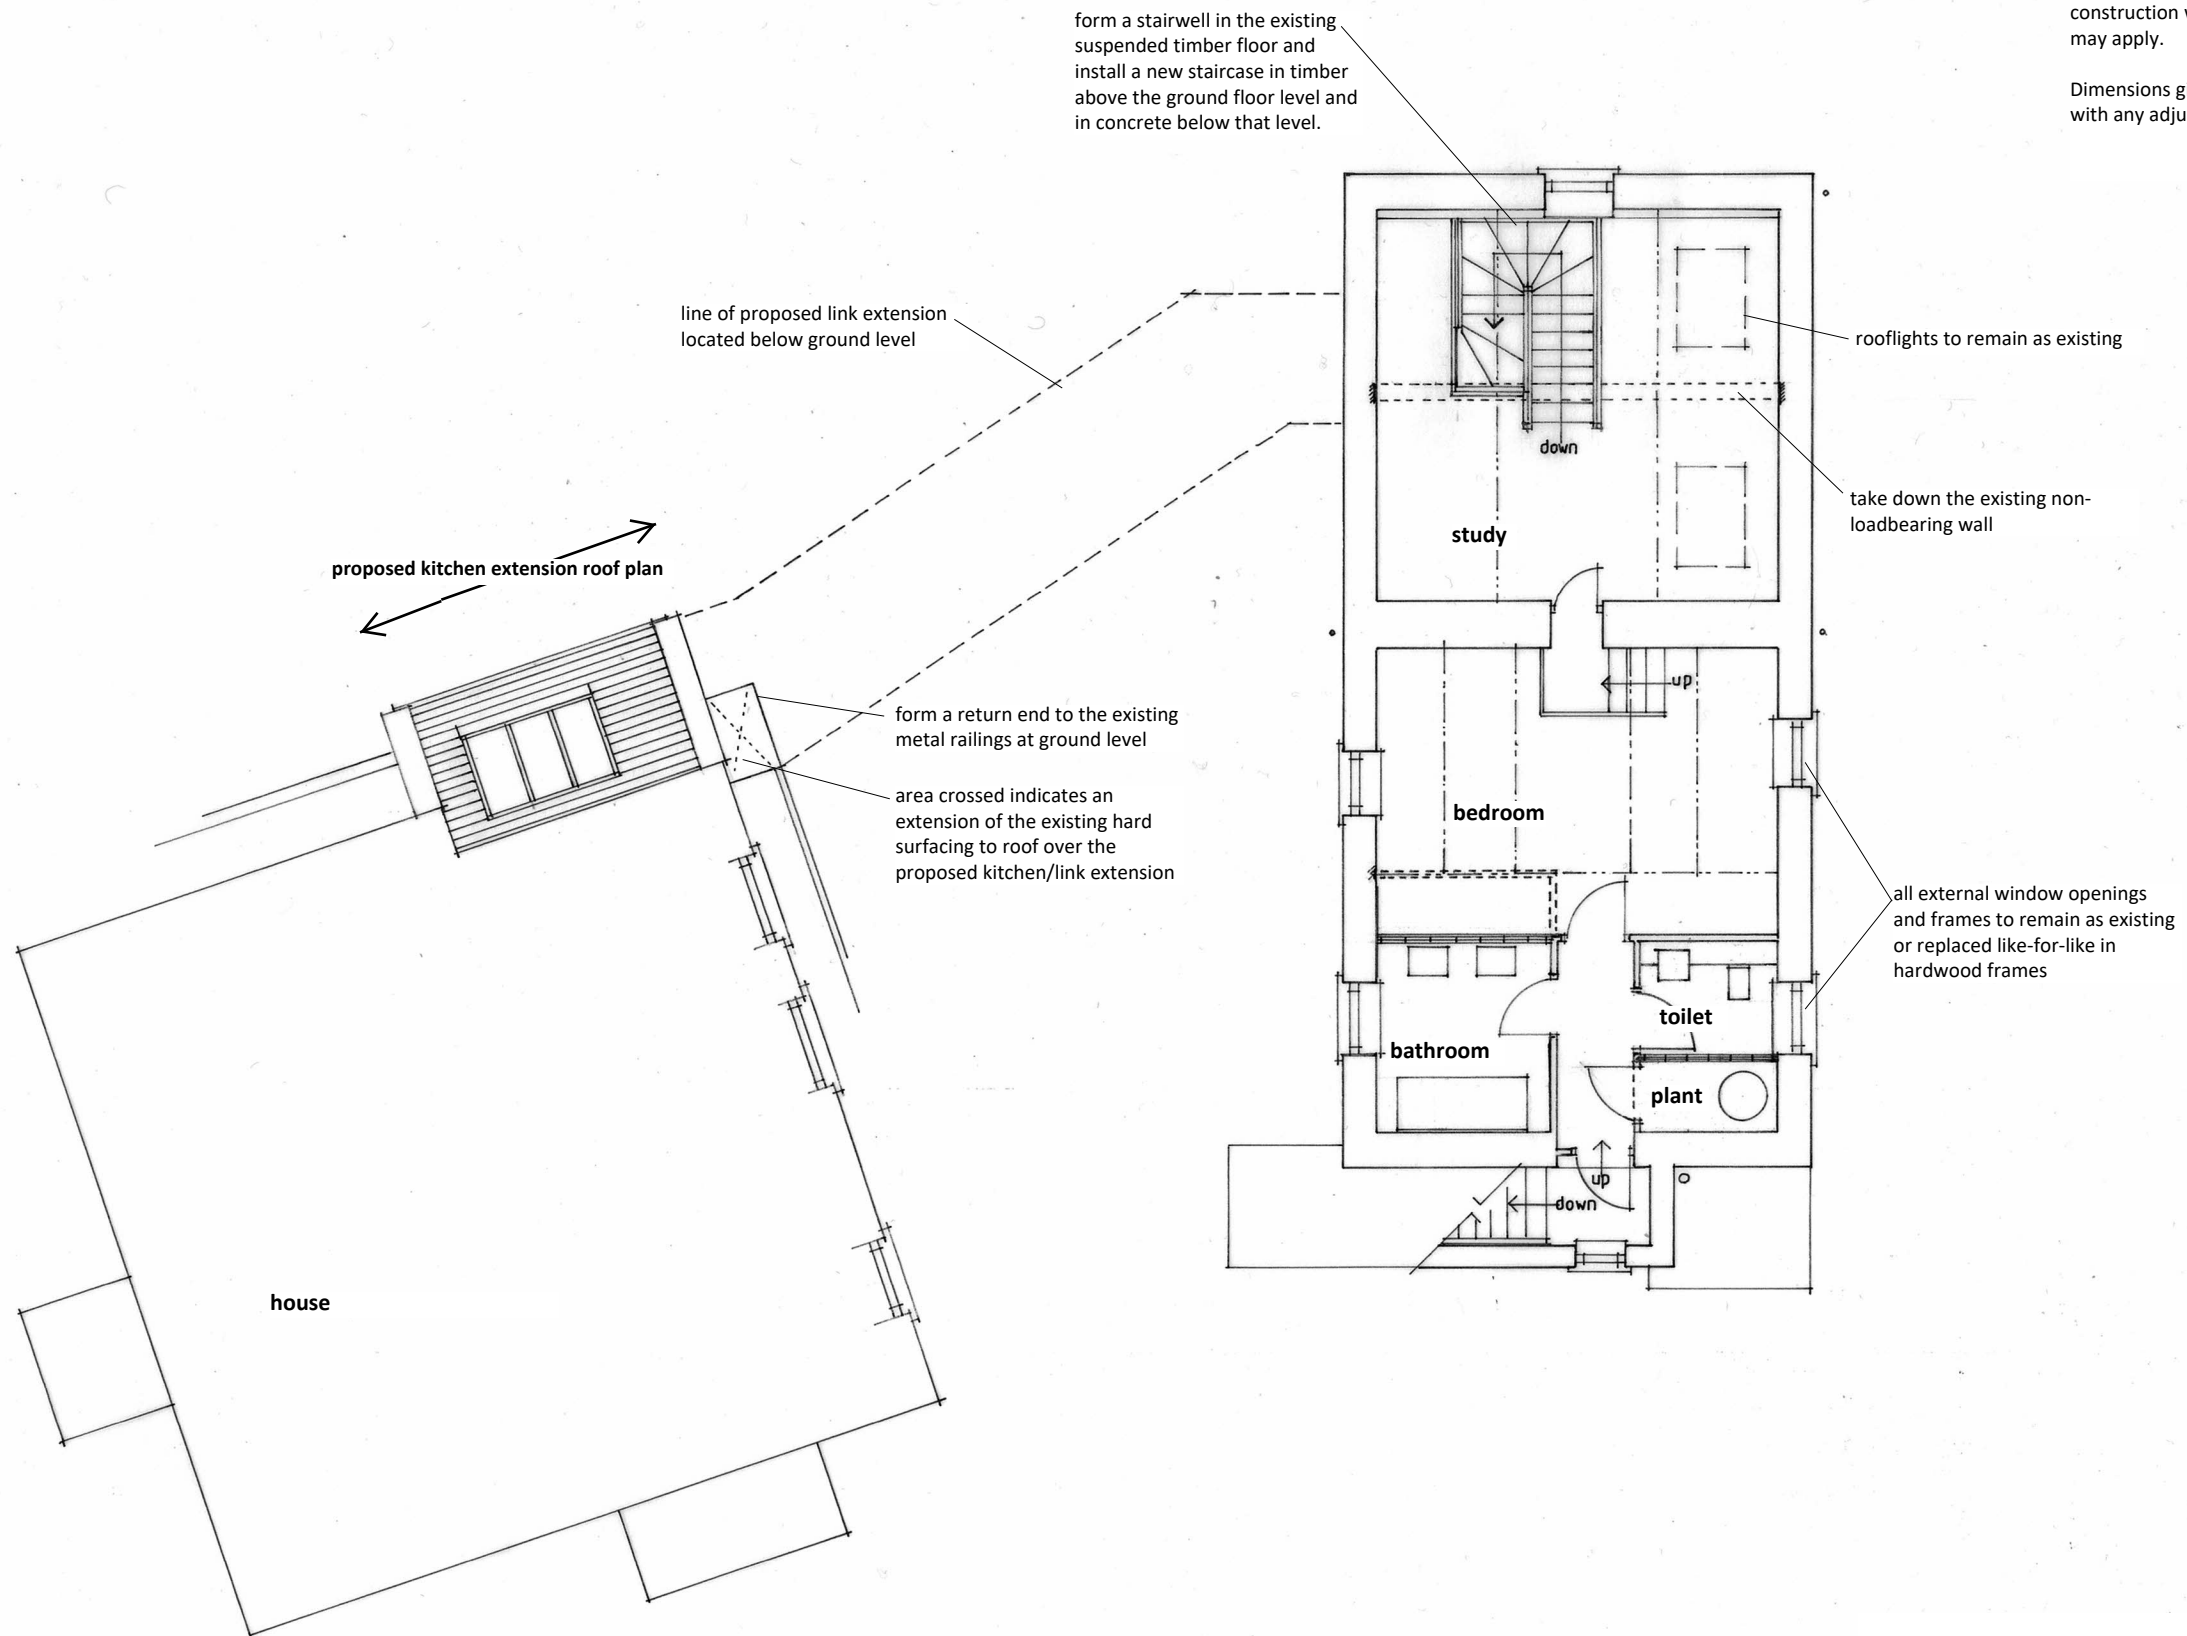

revision	description	date
The contractor shall check all dimensions on site and report discrepancies. No dimension shall be scaled off this drawing. © Copyright of this drawing is retained by A L Turner.		
client	E.C. Marsh & I.T. Woodcock	Date 06.20
project	Proposed Change of Use of Existing First Floor Living Accommodation to Additional Habitable Accommodation for the Main Residence plus the Erection of a Below Ground Link Extension	dwg size A3 Scale 1:100 drawn ALT
title	First Floor Plan as Proposed	issue planning
A L Turner + Associates 1 LORING ROAD, RAVENSCAR, SCARBOROUGH, YO13 0LY		drawing no. 2431 rev. : 6