

○ **Location Plan**  
Scale 1:1250

○ **Block Plan**  
Scale 1:500

Ordnance Survey Licence No. 100002562

**b h d partnership**  
Airy Hill Manor, Whitby, North Yorkshire, UK, YO21 1QB.


● DO NOT SCALE from this drawing. Only figured dimensions are to be taken from this drawing.  
● The Contractor must verify all dimensions on site before commencing any work or shop drawings.  
● The Contractor must report any discrepancies before commencing work. If this drawing exceeds the quantities taken in any way, the Technician is to be informed before work is initiated.  
● Work within The Construction (Design and Management) Regulations 1994 is not to start until a Health & Safety Plan has been produced. This drawing is Copyright and must not be reproduced without consent of BHD Partnership Ltd

REV	DATE	BY	AMENDMENT	CHKD	APVD
A	23/06/20	CE	Issued for approval		

CLIENT: <b>Mr C Wildgoose</b>		
PROJECT: <b>Wildgoose Cottage Hawsker YO22 4JY</b>		
A3	DRN: C Eynon	DATE: 23/06/20
SCALE: As shown	ISSUE: Preliminary	


DRAWING TITLE: <b>Location Plan and Block Plan</b>	
DRAWING NR: <b>D11753-01</b>	REV: <b>A</b>

NYMNPA  
24/09/2020

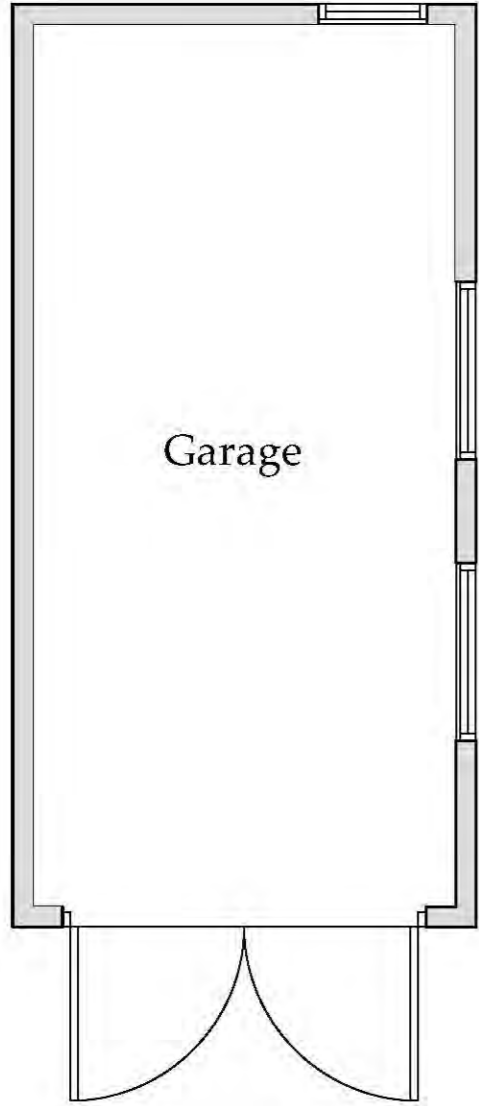

**Floor Plan**

Scale 1:50

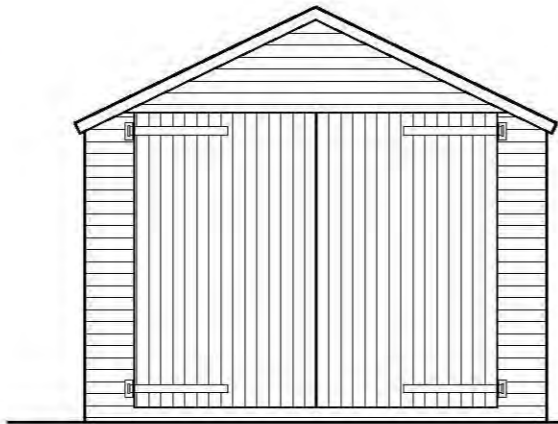


**Front Elevation N**

Scale 1:50




**Side Elevation W**

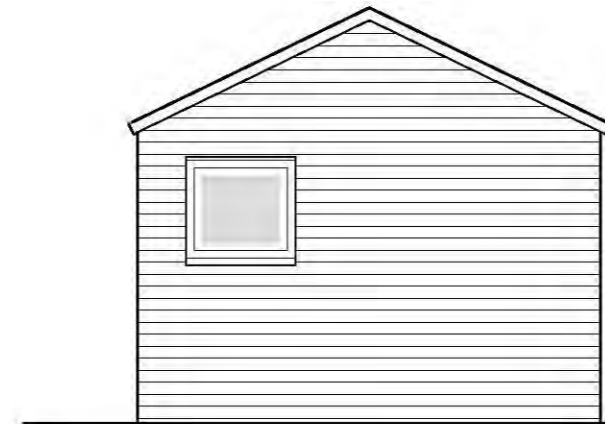

**Rear Elevation S**

Scale 1:50

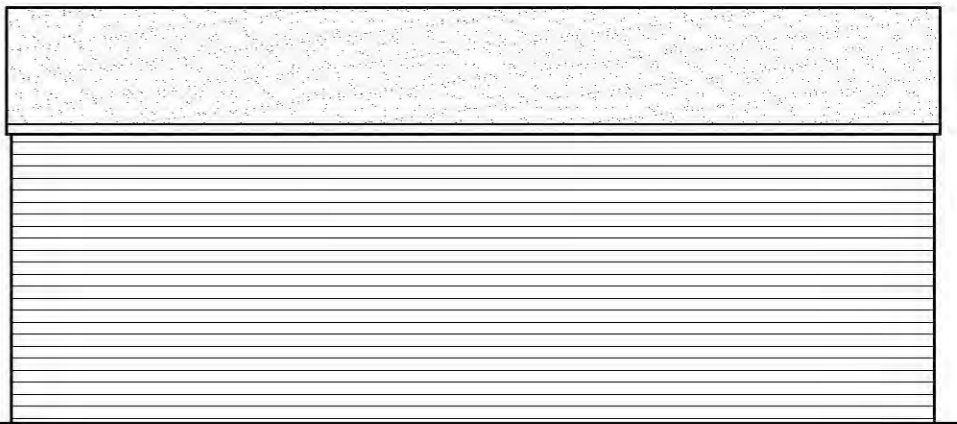

**Side Elevation E**

**b h d partnership**

Airy Hill Manor, Whitby, North Yorkshire, UK, YO21 1QB.

● DO NOT SCALE from this drawing. Only figured dimensions are to be taken from this drawing.  
 ● The Contractor must verify all dimensions on site before commencing any work or shop drawings.  
 ● The Contractor must report any discrepancies before commencing work. If this drawing exceeds the quantities taken in any way, the Technician is to be informed before work is initiated.  
 ● Work within The Construction (Design and Management) Regulations 1994 is not to start until a Health & Safety Plan has been produced. This drawing is Copyright and must not be reproduced without consent of BHD Partnership Ltd


REV	DATE	BY	AMENDMENT	CHKD	APVD
A	21/09/20	CE	Issued for approval		

CLIENT: <b>Mr C Wildgoose</b>		
PROJECT: <b>Wildgoose Cottage Hawsker YO22 4JY</b>		
A3	DRN: C Eynon	DATE: 21/09/20
SCALE: As shown	ISSUE: Preliminary	

DRAWING TITLE: <b>Existing Floor Plan and Elevations</b>	
DRAWING NR: <b>D11753-02</b>	REV: <b>A</b>

NYMNP

24/09/2020

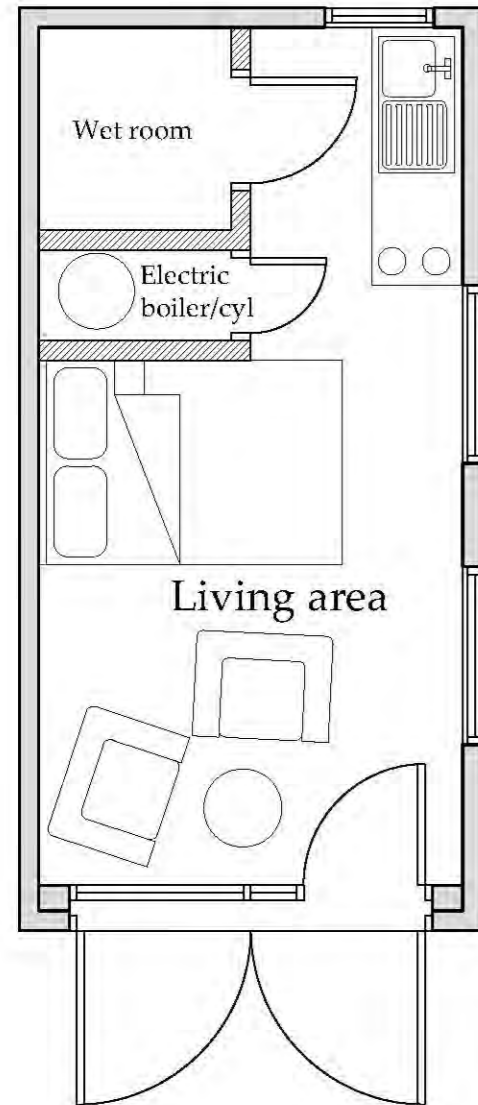

**Floor Plan**


Scale 1:50



**Front Elevation N**


Scale 1:50

**Side Elevation W**

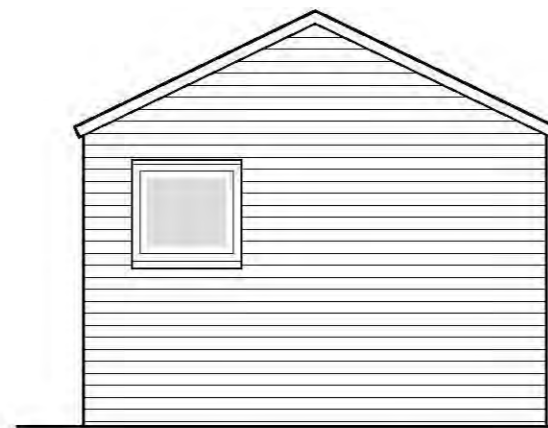

**Rear Elevation S**

Scale 1:50

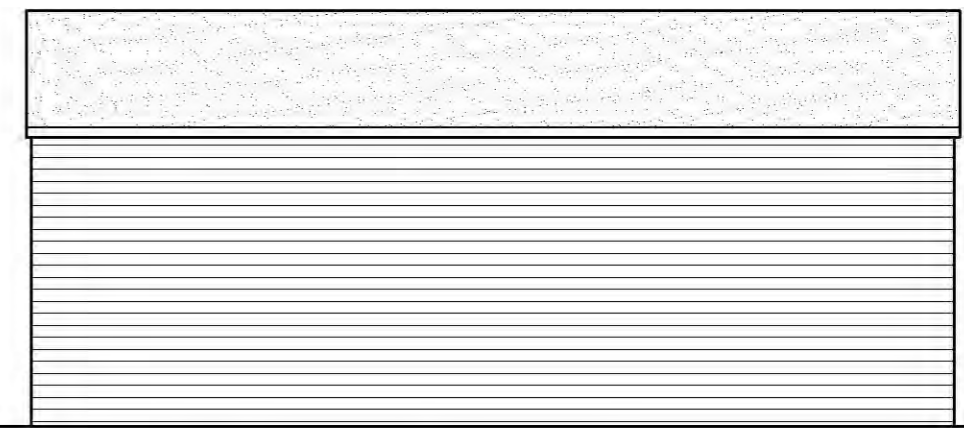

**Side Elevation E**

**b h d partnership**

Airy Hill Manor, Whitby, North Yorkshire, UK, YO21 1QB.

●DO NOT SCALE from this drawing. Only figured dimensions are to be taken from this drawing.  
●The Contractor must verify all dimensions on site before commencing any work or shop drawings.  
●The Contractor must report any discrepancies before commencing work. If this drawing exceeds the quantities taken in any way, the Technician is to be informed before work is initiated.  
●Work within The Construction (Design and Management) Regulations 1994 is not to start until a Health & Safety Plan has been produced. This drawing is Copyright and must not be reproduced without consent of BHD Partnership Ltd

REV	DATE	BY	AMENDMENT	CHKD	APVD
A	21/09/20	CE	Issued for approval		

CLIENT: <b>Mr C Wildgoose</b>		
PROJECT: <b>Wildgoose Cottage Hawsker YO22 4JY</b>		
A3	DRN: C Eynon	DATE: 21/09/20
SCALE: As shown	ISSUE: Preliminary	

DRAWING TITLE: <b>Proposed Floor Plan and Elevations</b>	
DRAWING NR: <b>D11753-03</b>	REV: <b>A</b>