


SITE LOCATION PLAN
AREA 2 HA
SCALE 1:1250 on A4
CENTRE COORDINATES: 495088, 505240

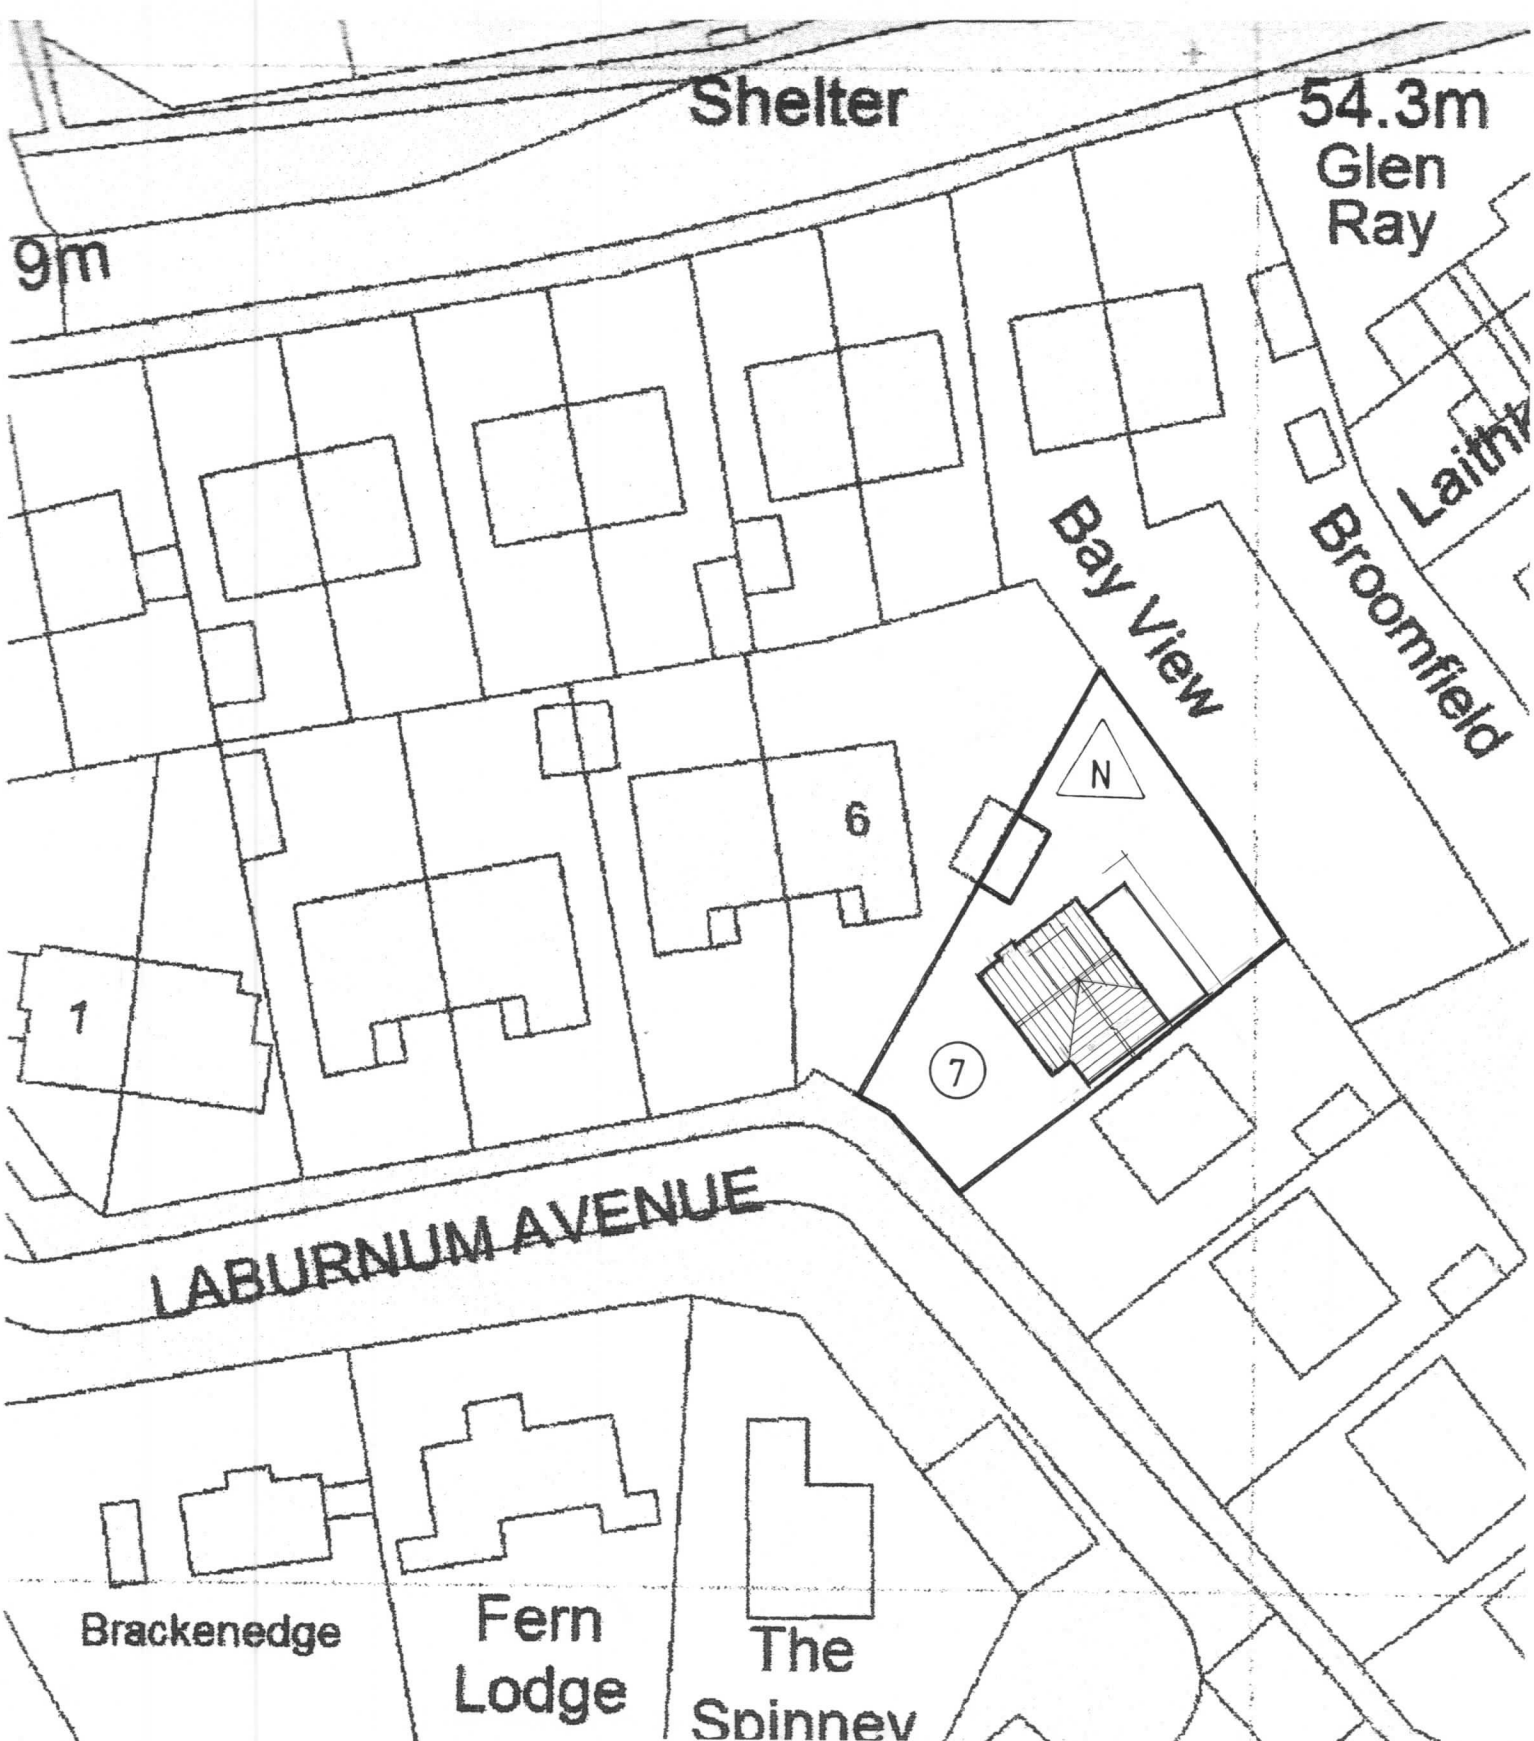

Supplied by Streetwise Maps Ltd
www.streetwise.net
Licence No: 100047474
05/07/2019 14:00

NYMNPA
30/09/2020



PETER RAYMENT design

Architectural Designers • Peter Rayment • Richard Waller

NYMNPA
30/09/2020

title: site plan
 project: extension & alterations
 7 Laburnum Avenue, RHB
 client: Louise Shackleton

dwg No: 190 712 06
 scale: 1:500 @ A4
 date: 25 09 20
 rev:

NYMNPA
30/09/2020


PETER RAYMENT design

Architectural Designers • Peter Rayment • Richard Waller


title: survey drawing - floor plans
project: extension & alterations
7 Laburnum Avenue, RHB
client: Louise Shackleton

dwg No: 190712 | 01 -
scale: 1:50 @ A3


Peter Rayment Design Ltd. Uppang, Westgate, Thornton le Dale, Pickering YO18 7SG t:01751 472541 e:raymentdesign@gmail.com

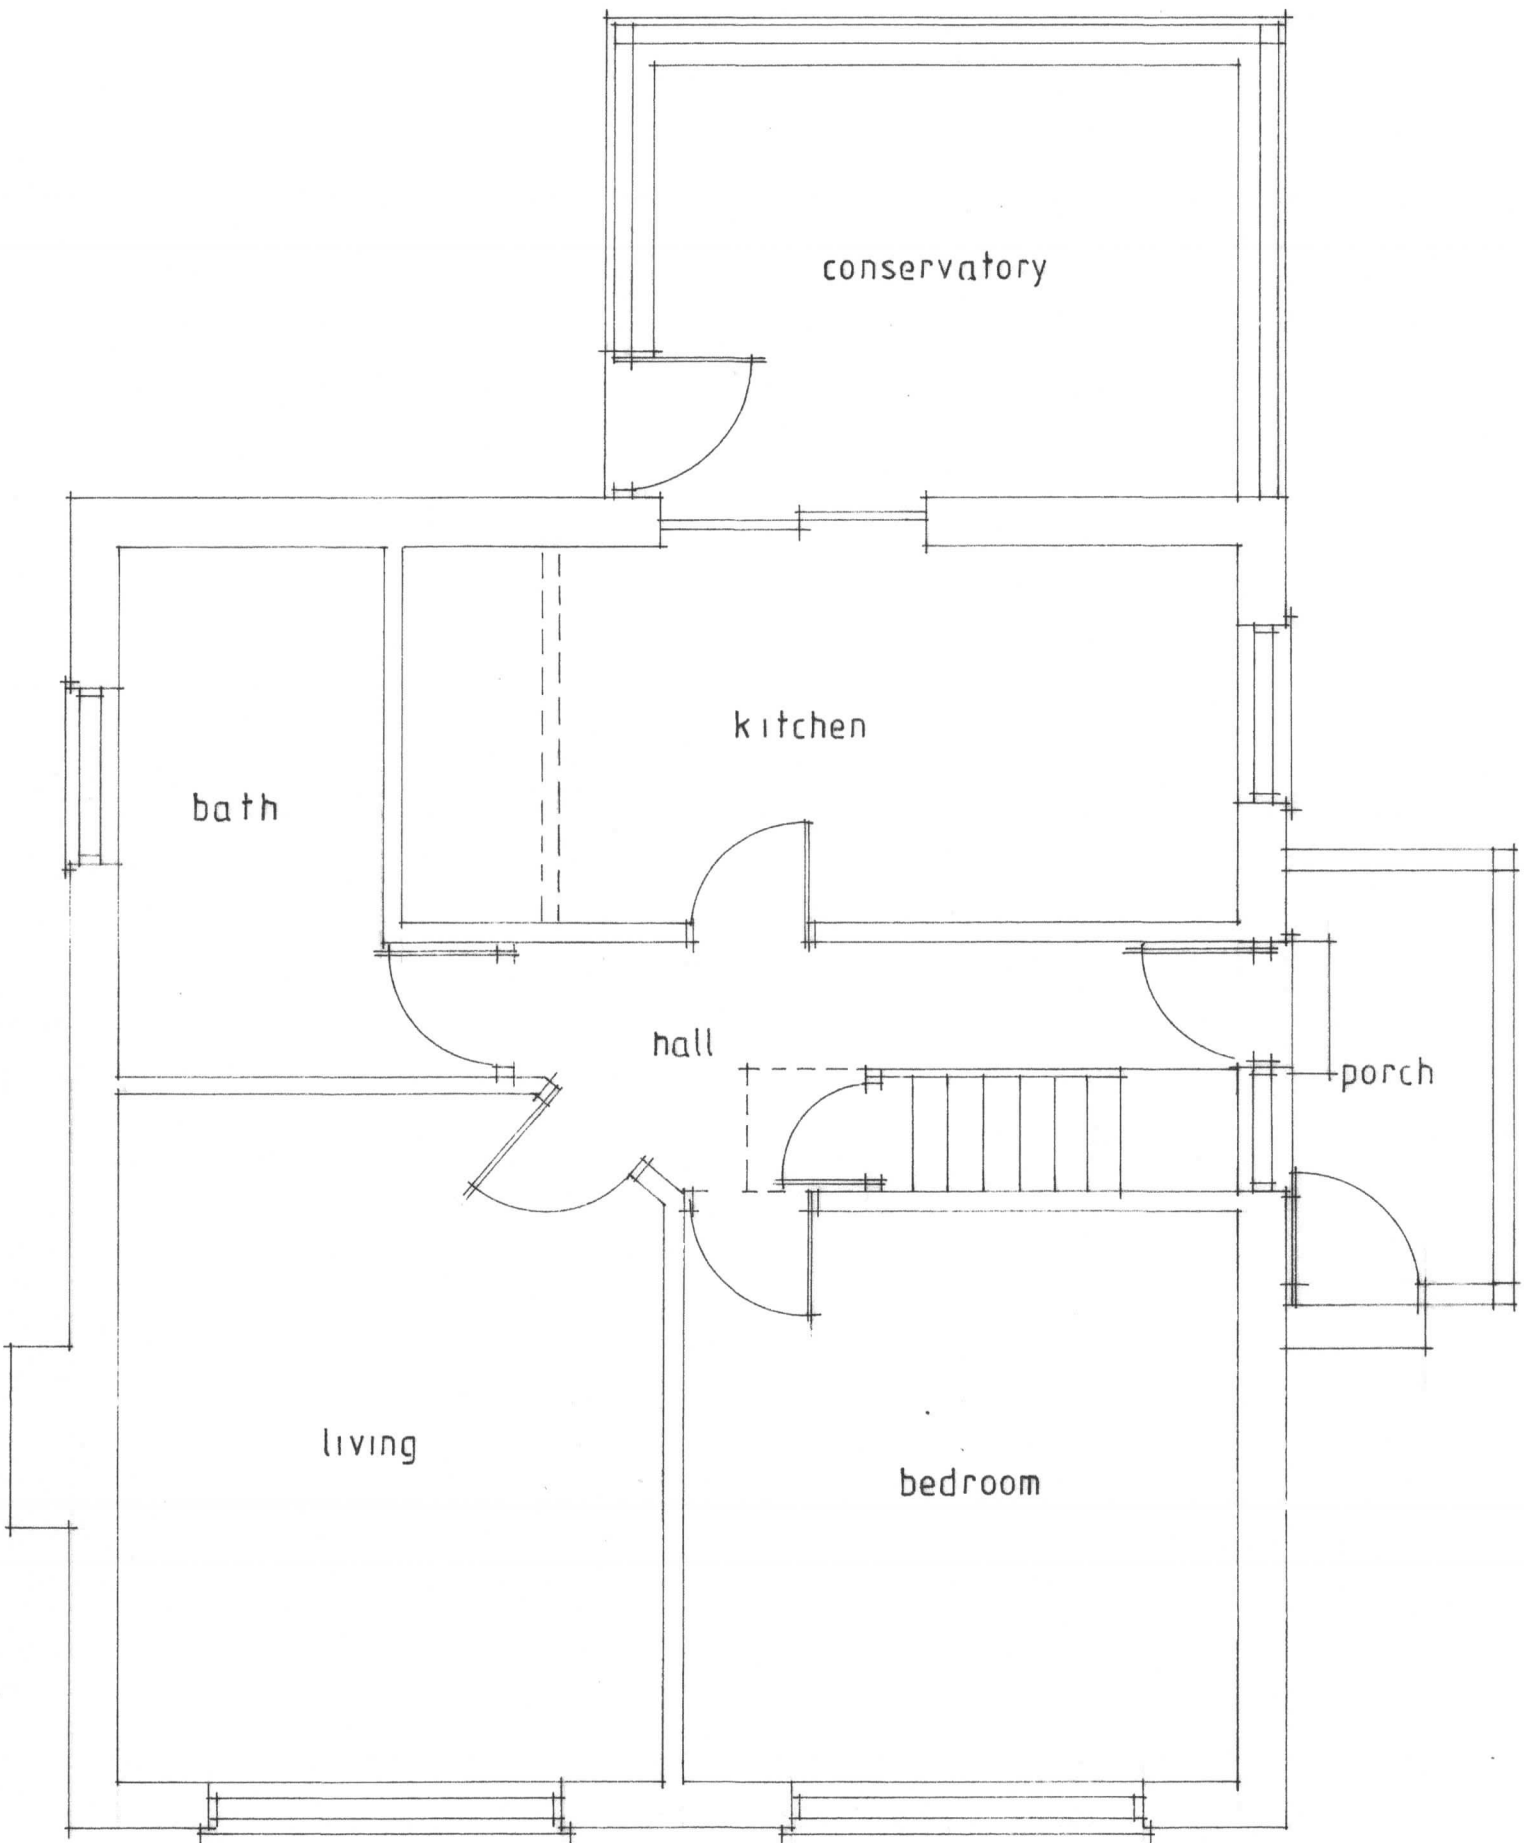

g r o u n d f l o o r

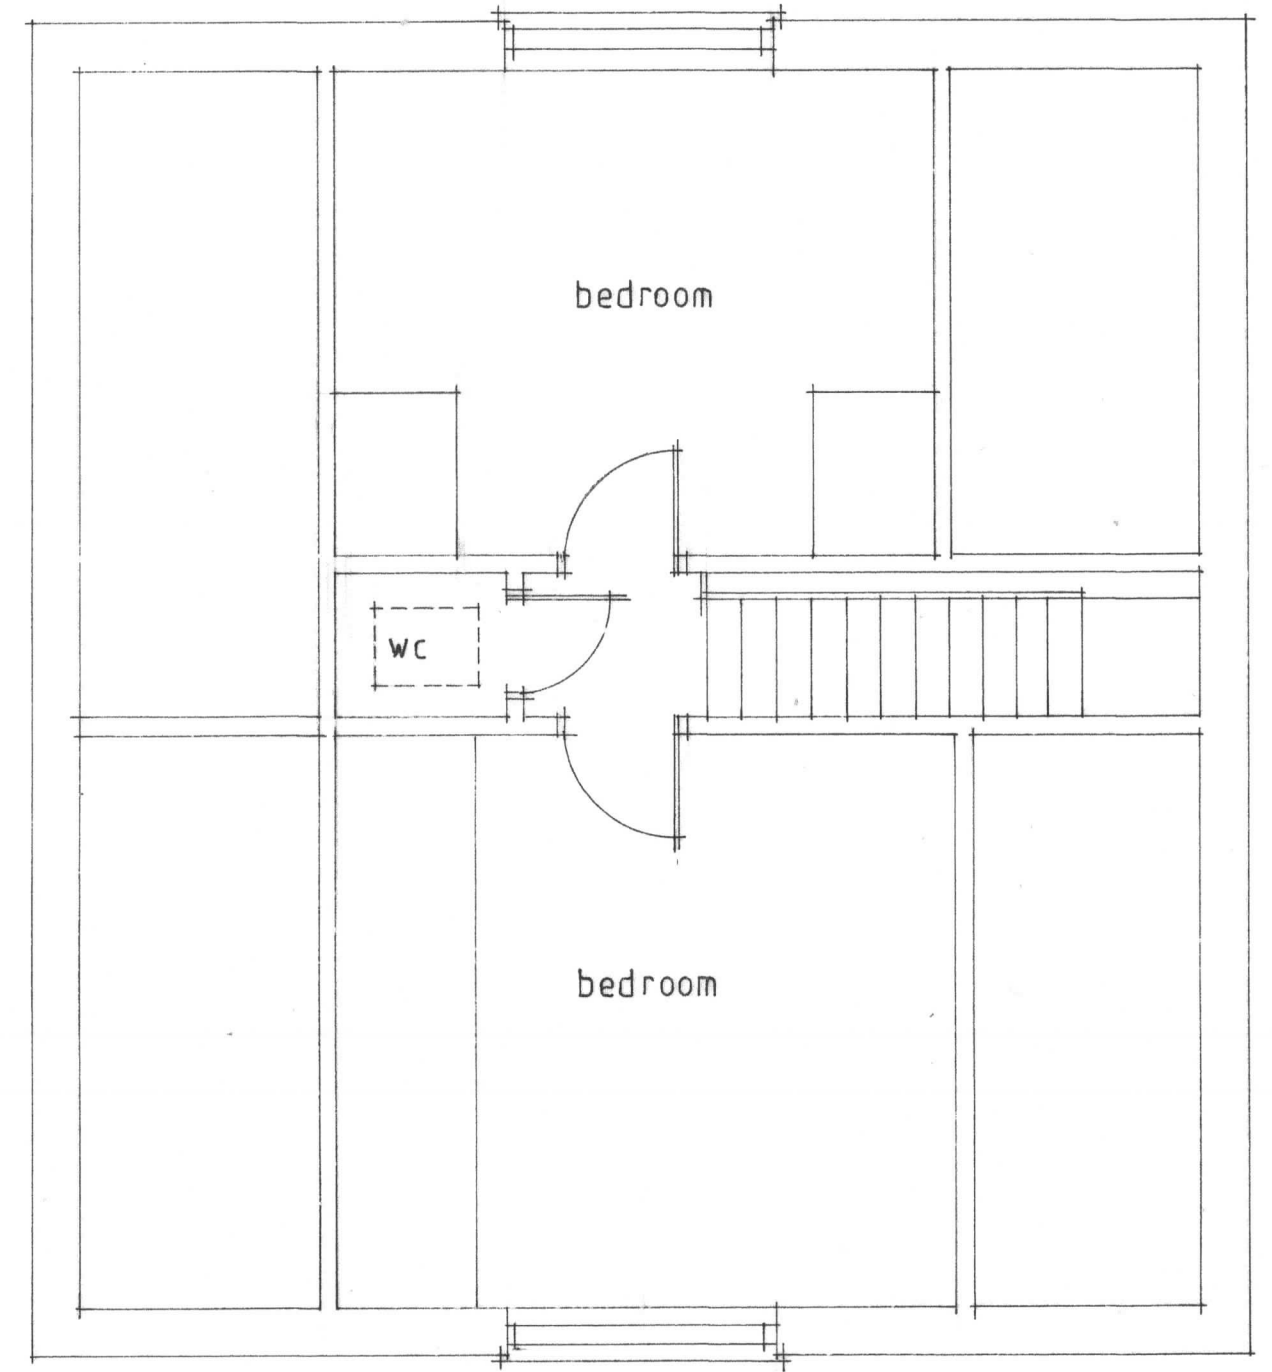

f i r s t f l o o r

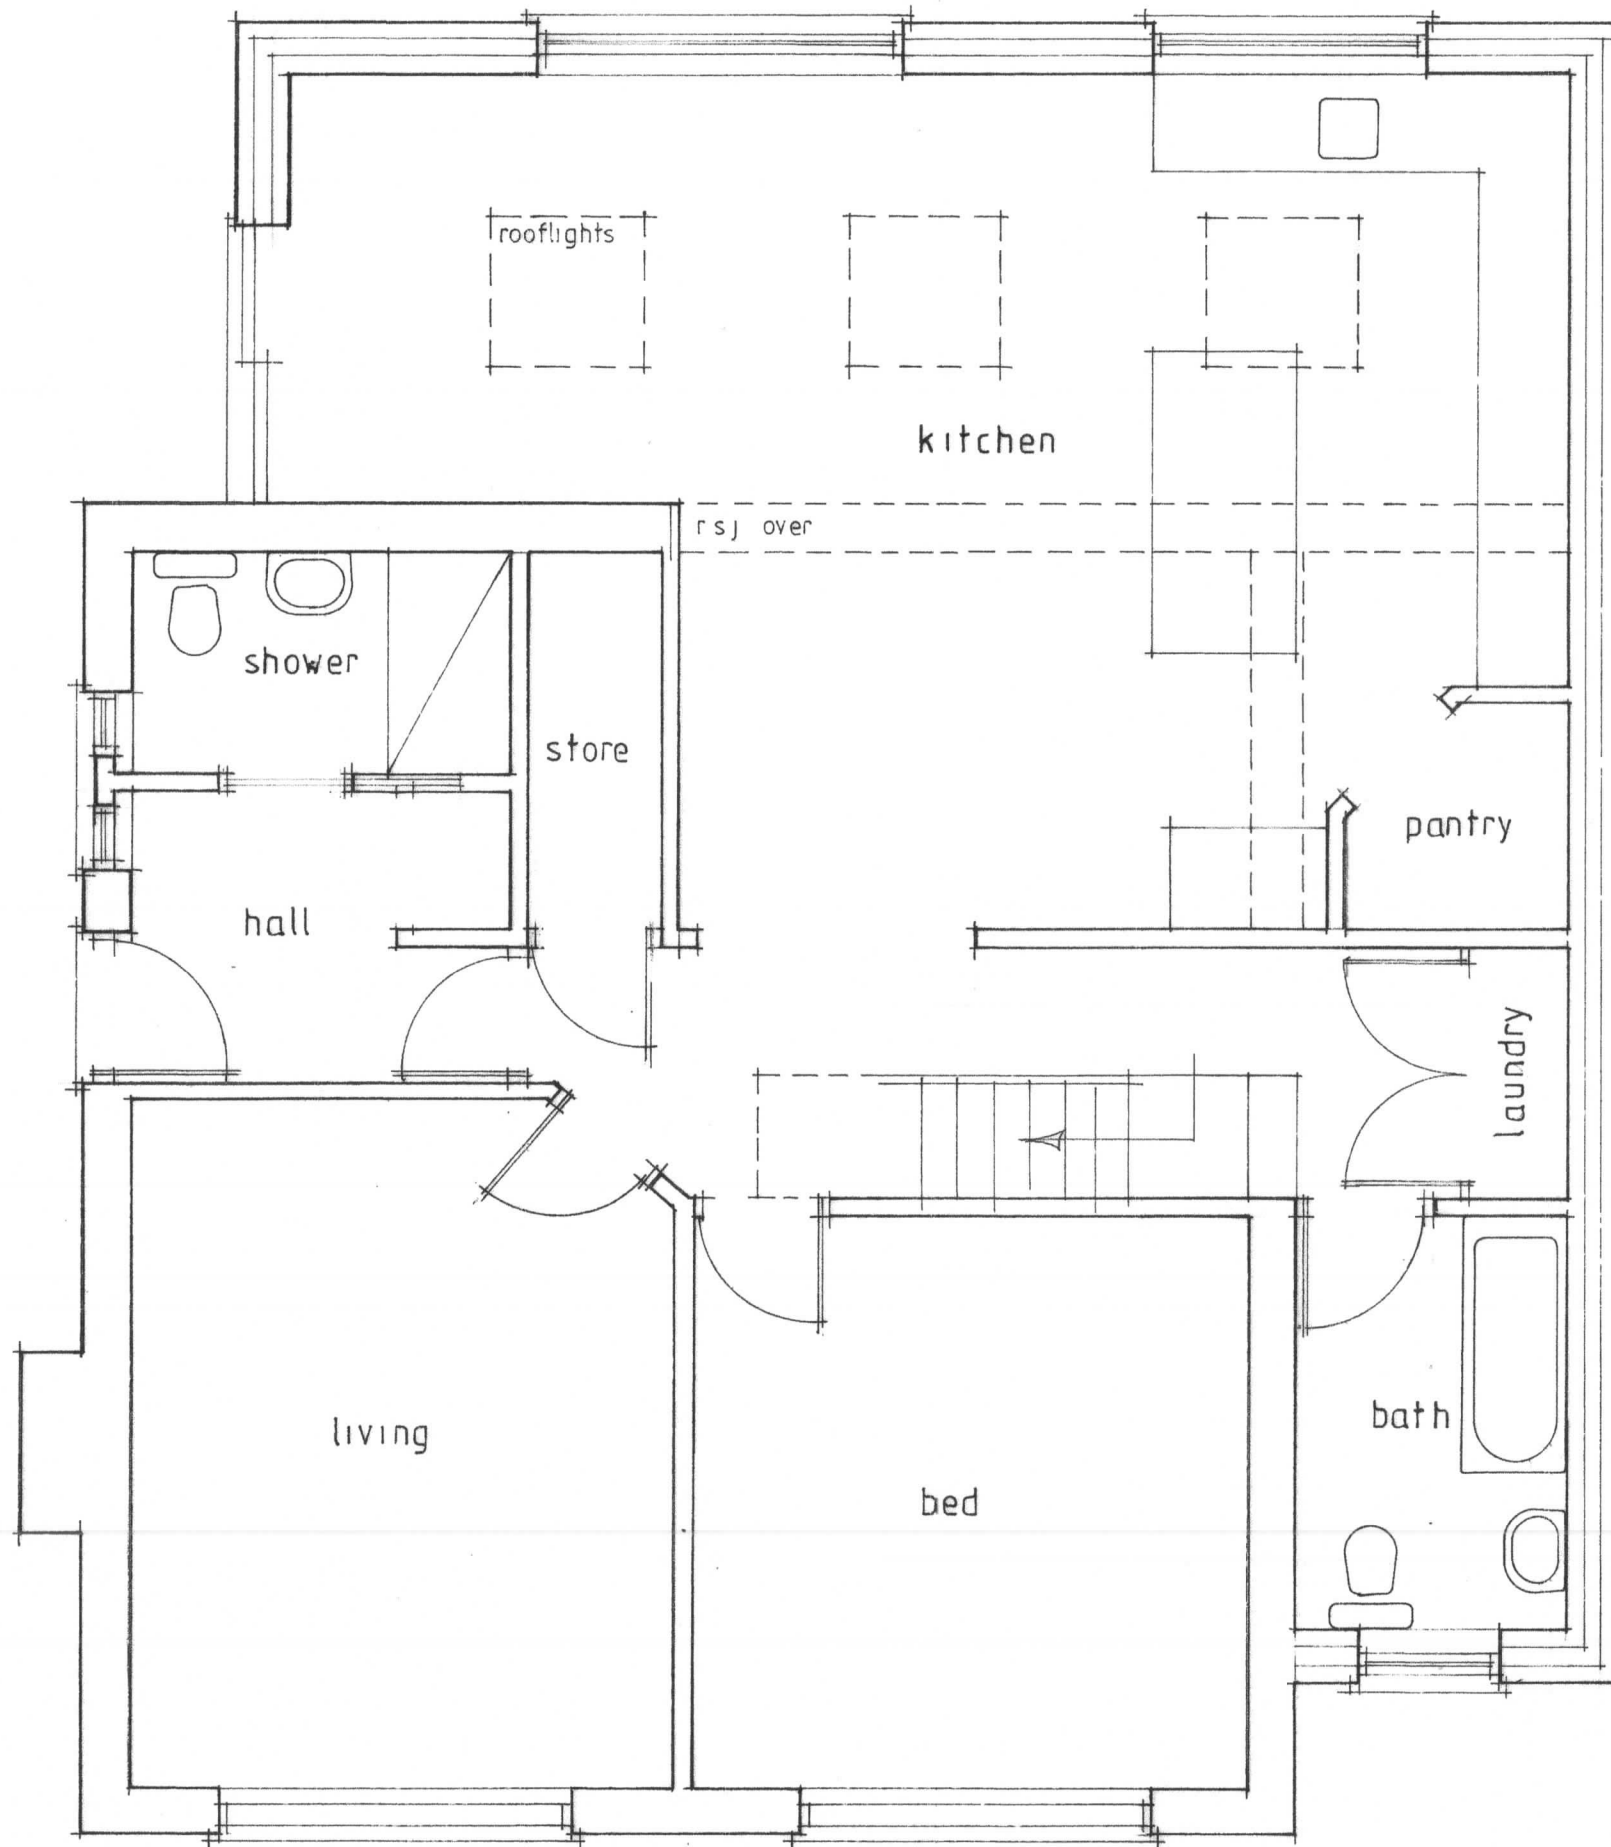


g r o u n d f l o o r

NYMNP
30/09/2020

PETER RAYMENT design

Architectural Designers • Peter Rayment • Richard Waller

title:	proposed ground floor plan	dwg No:	190 712 03	rev:
project:	extension & alterations	scale:	1:50 @ A3	
	7 Laburnum Avenue, RHB	date:	25 09 20	
client:	Louise Shackleton			

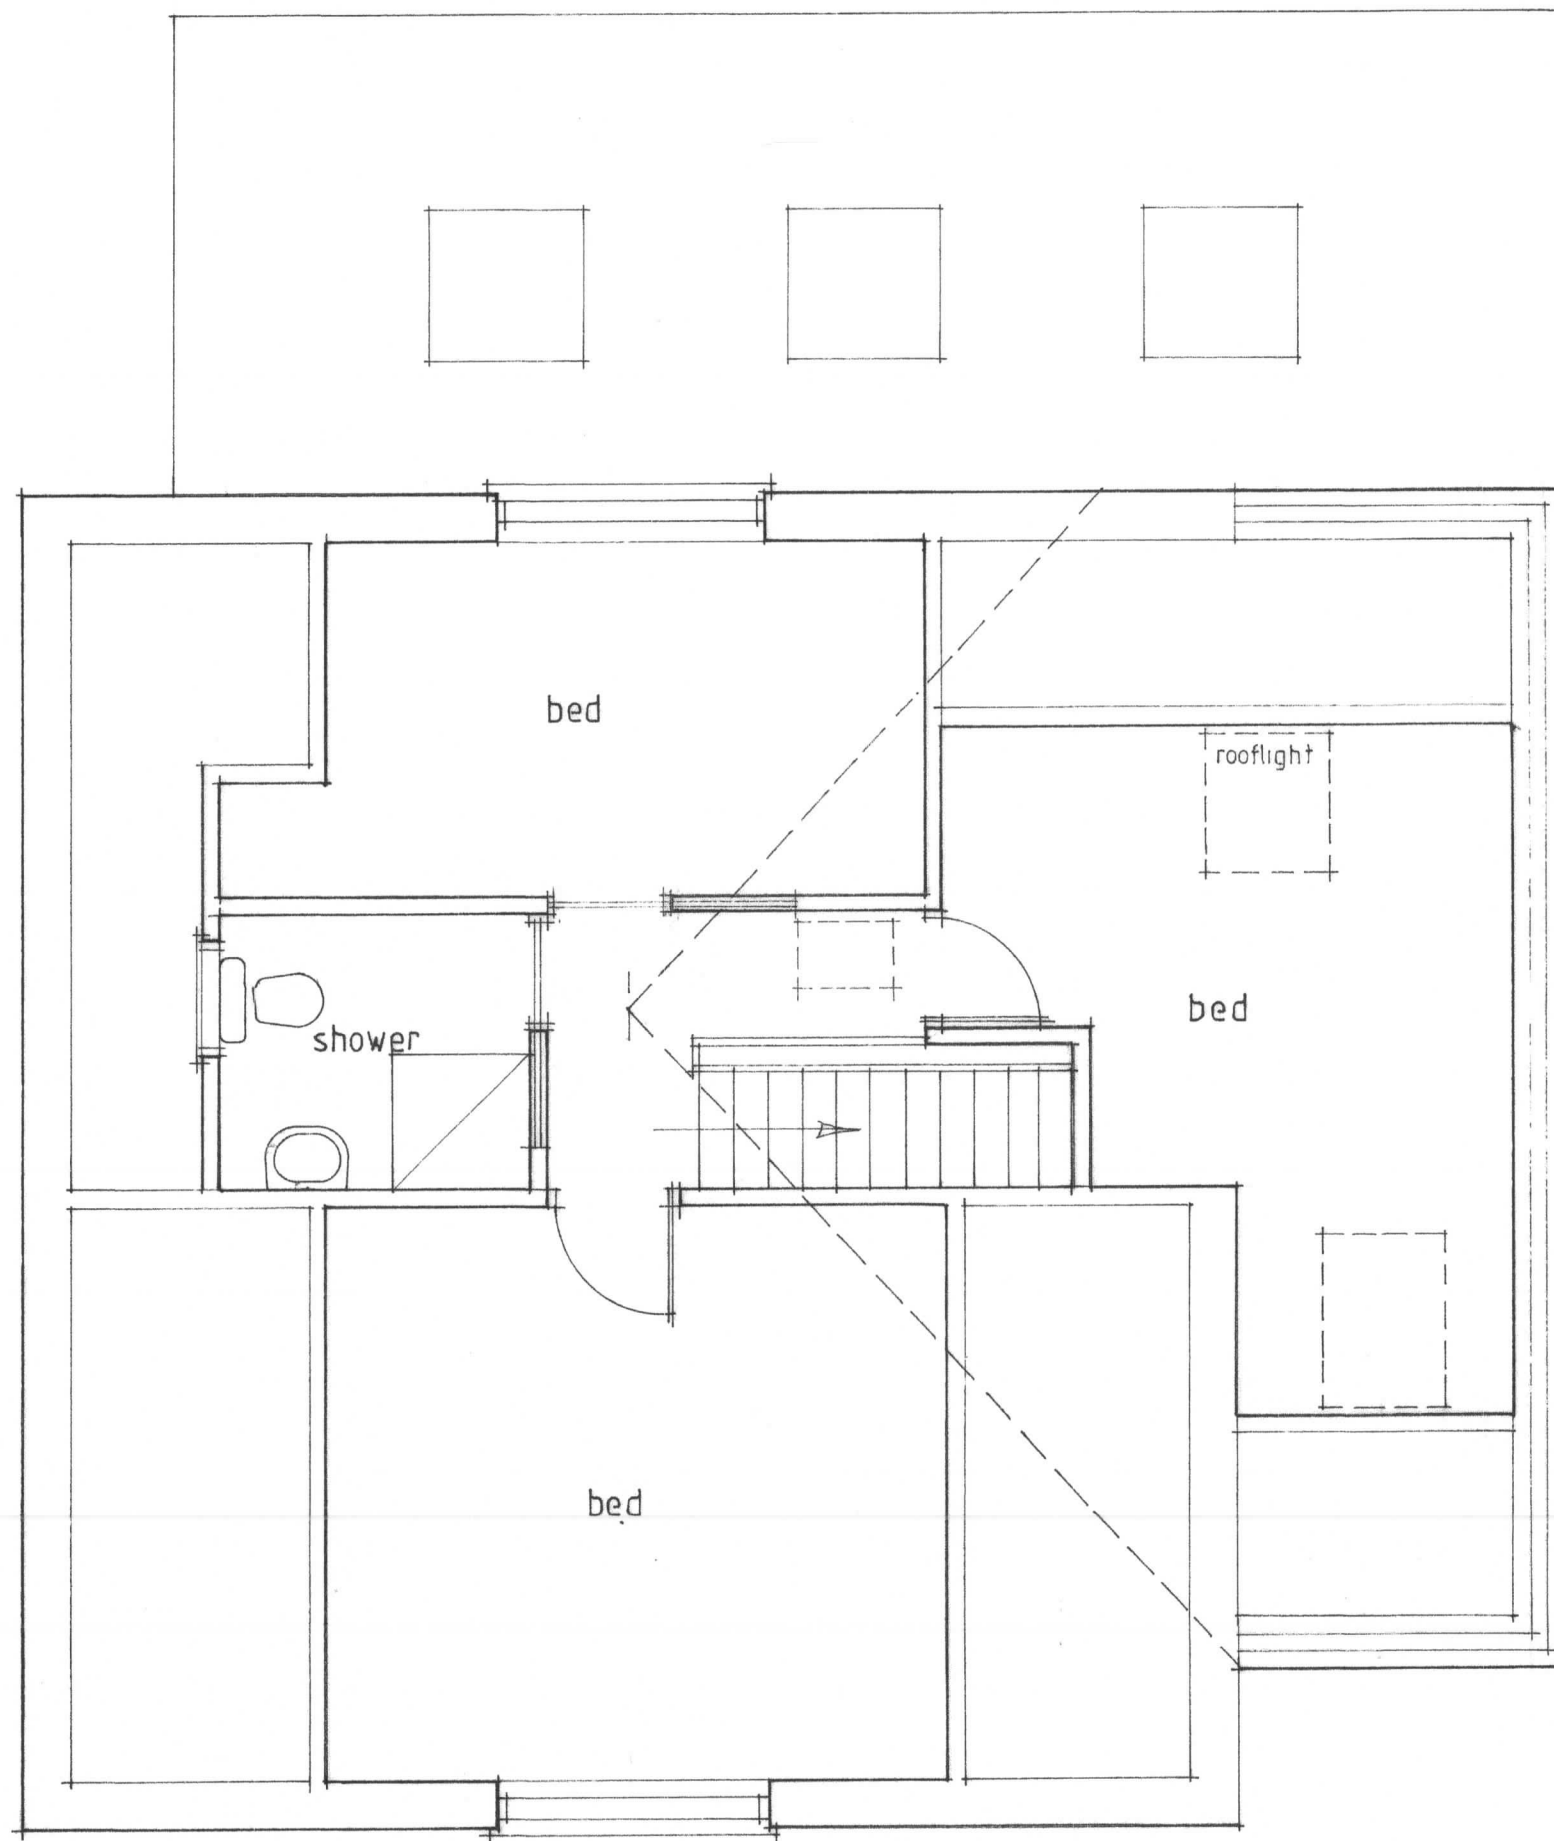


f i r s t f l o o r

NYMNPA
30/09/2020


PETER RAYMENT design

Architectural Designers • Peter Rayment • Richard Waller


title:	proposed first floor plan	dwg No:	190 712 04	rev:	
project:	extension & alterations	scale:	1:50 @ A3		
	7 Laburnum Avenue, RHB	date:	25 09 20		
client:	Louise Shackleton				

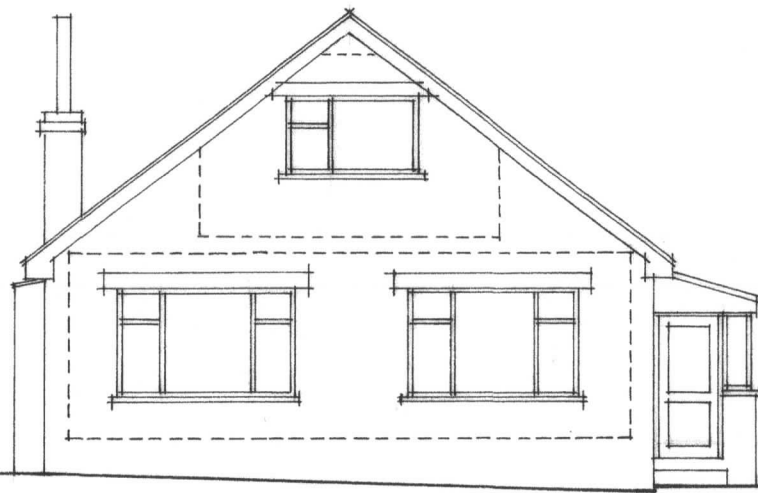


w e s t

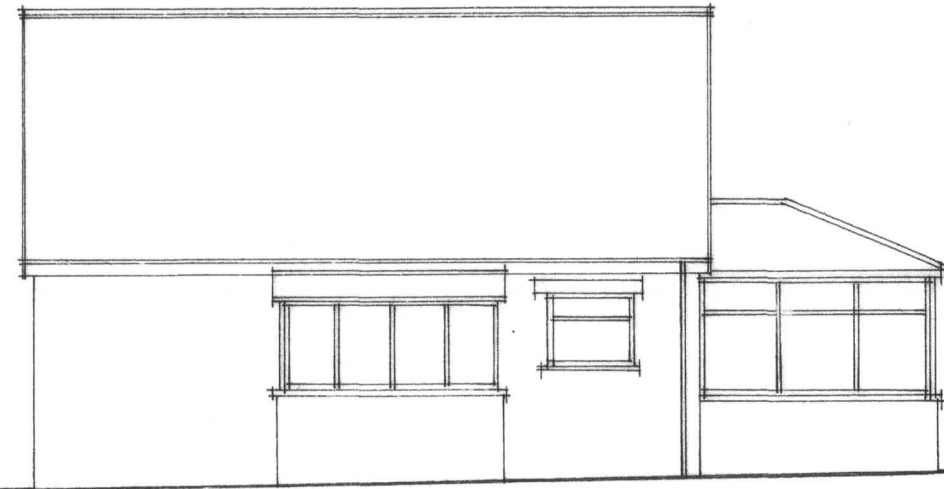

s o u t h

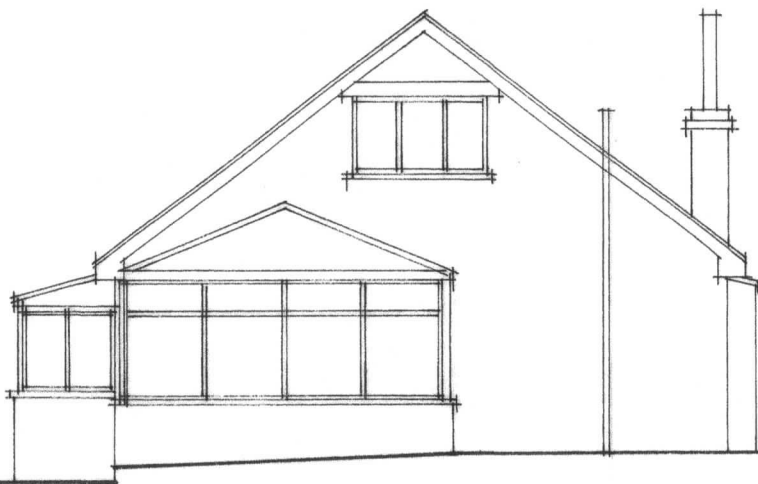

e a s t

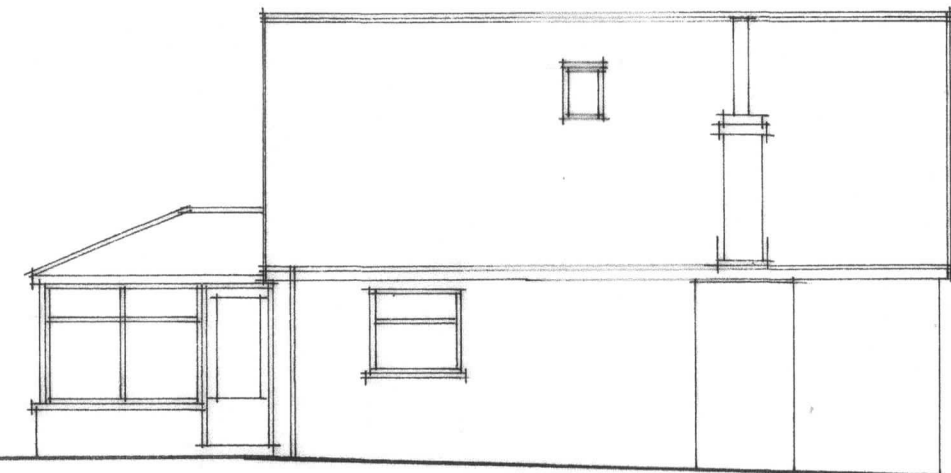

n o r t h

NYMNP A


30/09/2020

PETER RAYMENT design


Architectural Designers • Peter Rayment • Richard Waller

title: survey drawing - elevations
project: extension & alterations
7 Laburnum Avenue, RHB
client: Louise Shackleton


dwg No: 190 712 | 02 | -
scale: 1:100 @ A3

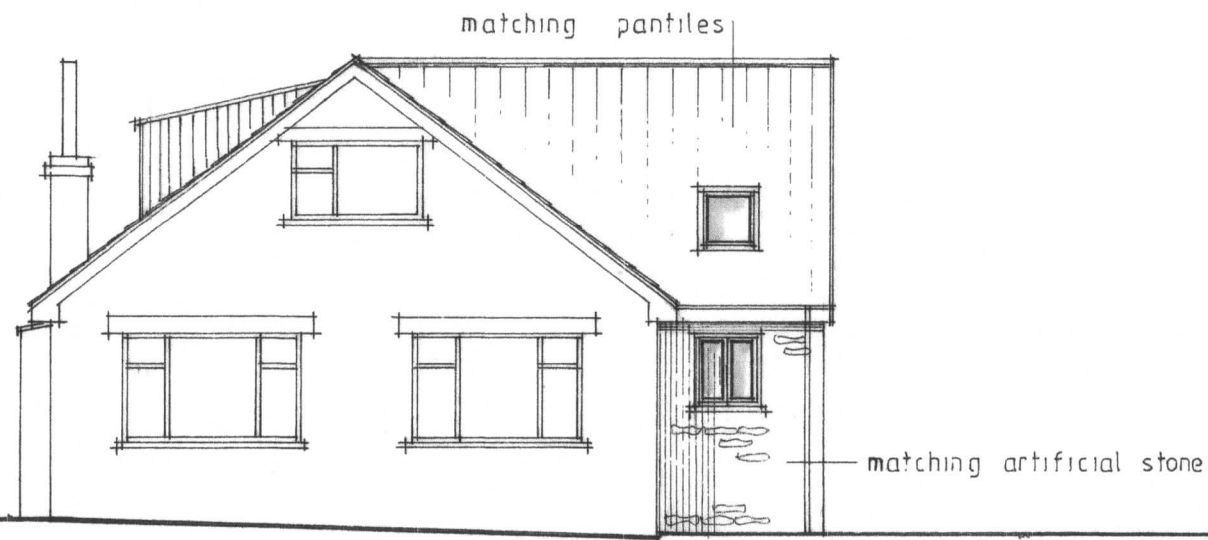


w e s t

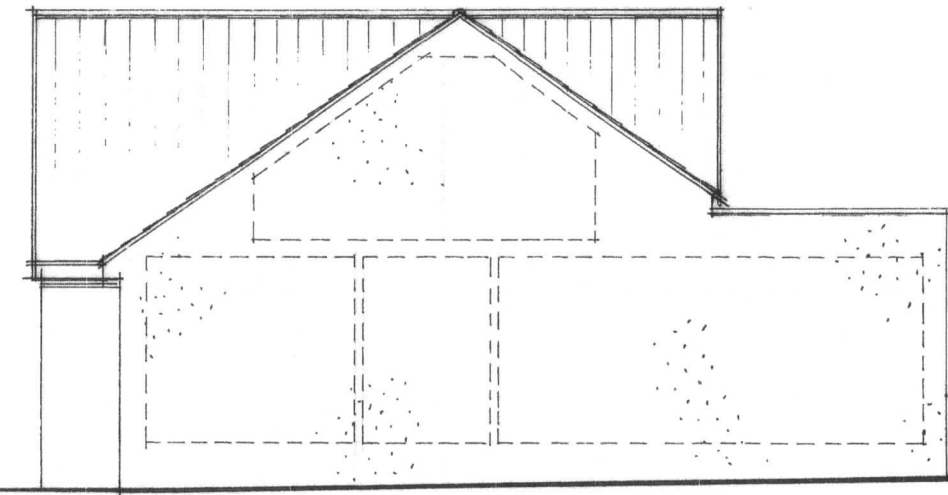

s o u t h

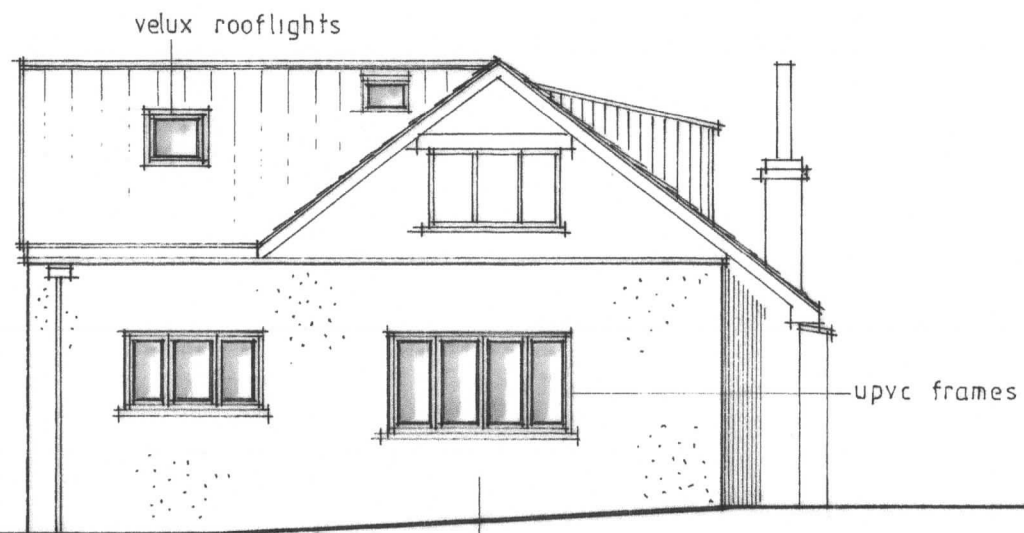

e a s t

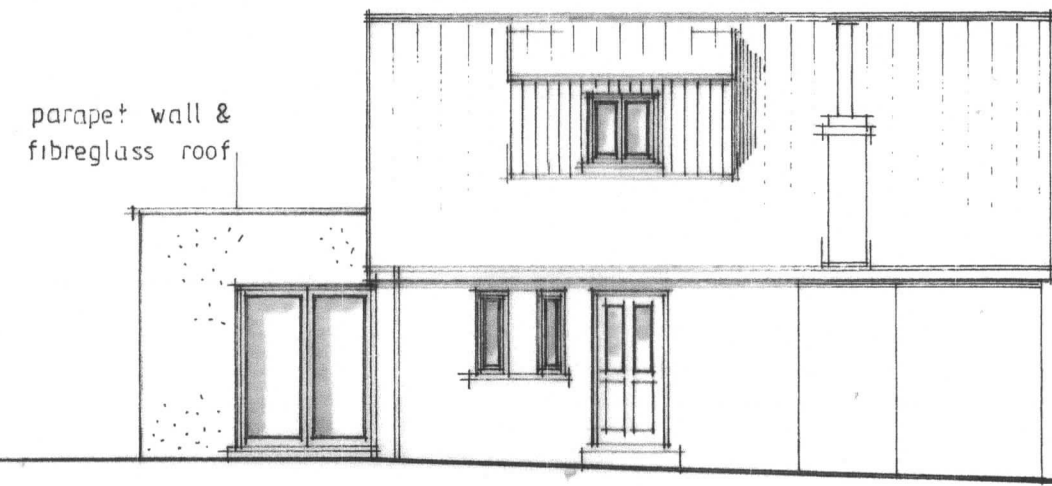

n o r t h

NYMNP

30/09/2020

PETER RAYMENT design

Architectural Designers • Peter Rayment • Richard Waller

title:	proposed elevations	dwg No:	190 712 05	rev:
project:	extension & alterations 7 Laburnum Avenue, RHB	scale:	1:100 @ A3	
client:	Louise Shackleton	date:	25 09 20	