

---

**From:** Andrea Long [  
**Sent:** 27 October 202  
**To:** Hilary Saunders  
**Subject:** Re: NYM/2020/0683/FL

Dear Hilary

Please find the following attached:

- D8133-03J -Plans and Elevations with the West gable elevation added.
- D8133-04 -Site Plan with Rear Garden Sheds removed.

The sheds in the rear gardens have been removed as they were indicative only and the applicant will not be providing them as part of the development.

I hope this is helpful

Best Wishes


Andrea

Andrea Long  
BSc Hons MRTPI  
Director


Norfolk Office: Lynn Lodge, Lynn Road, Weeting, Brandon, Norfolk, IP27 0QS, 01842  
810082

Yorkshire Office: The Old Vicarage, Victoria Square, Lythe, Whitby, North Yorks, YO21 3RW,


[www.compasspoint-planning.co.uk](http://www.compasspoint-planning.co.uk)

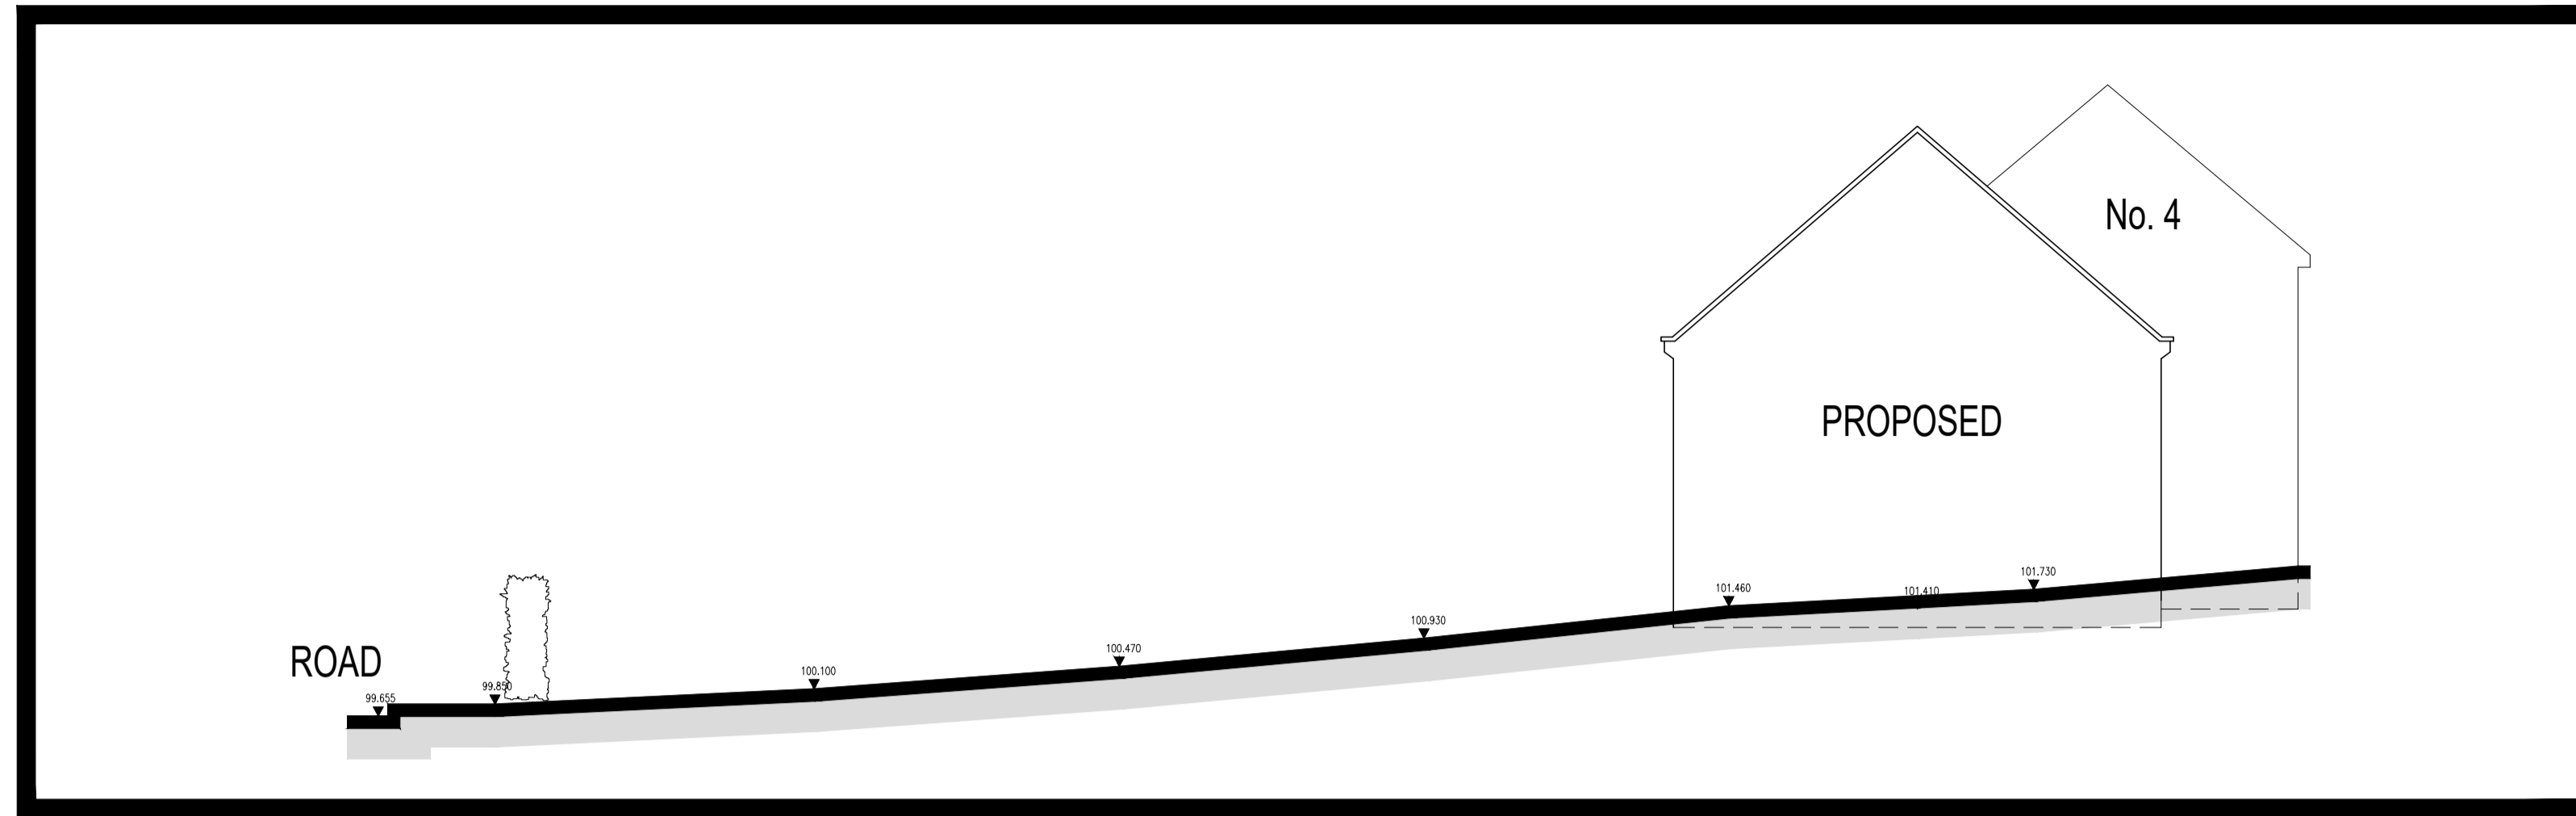

PROPOSED SITE SECTION A-A - SCHEME B @ 1:100

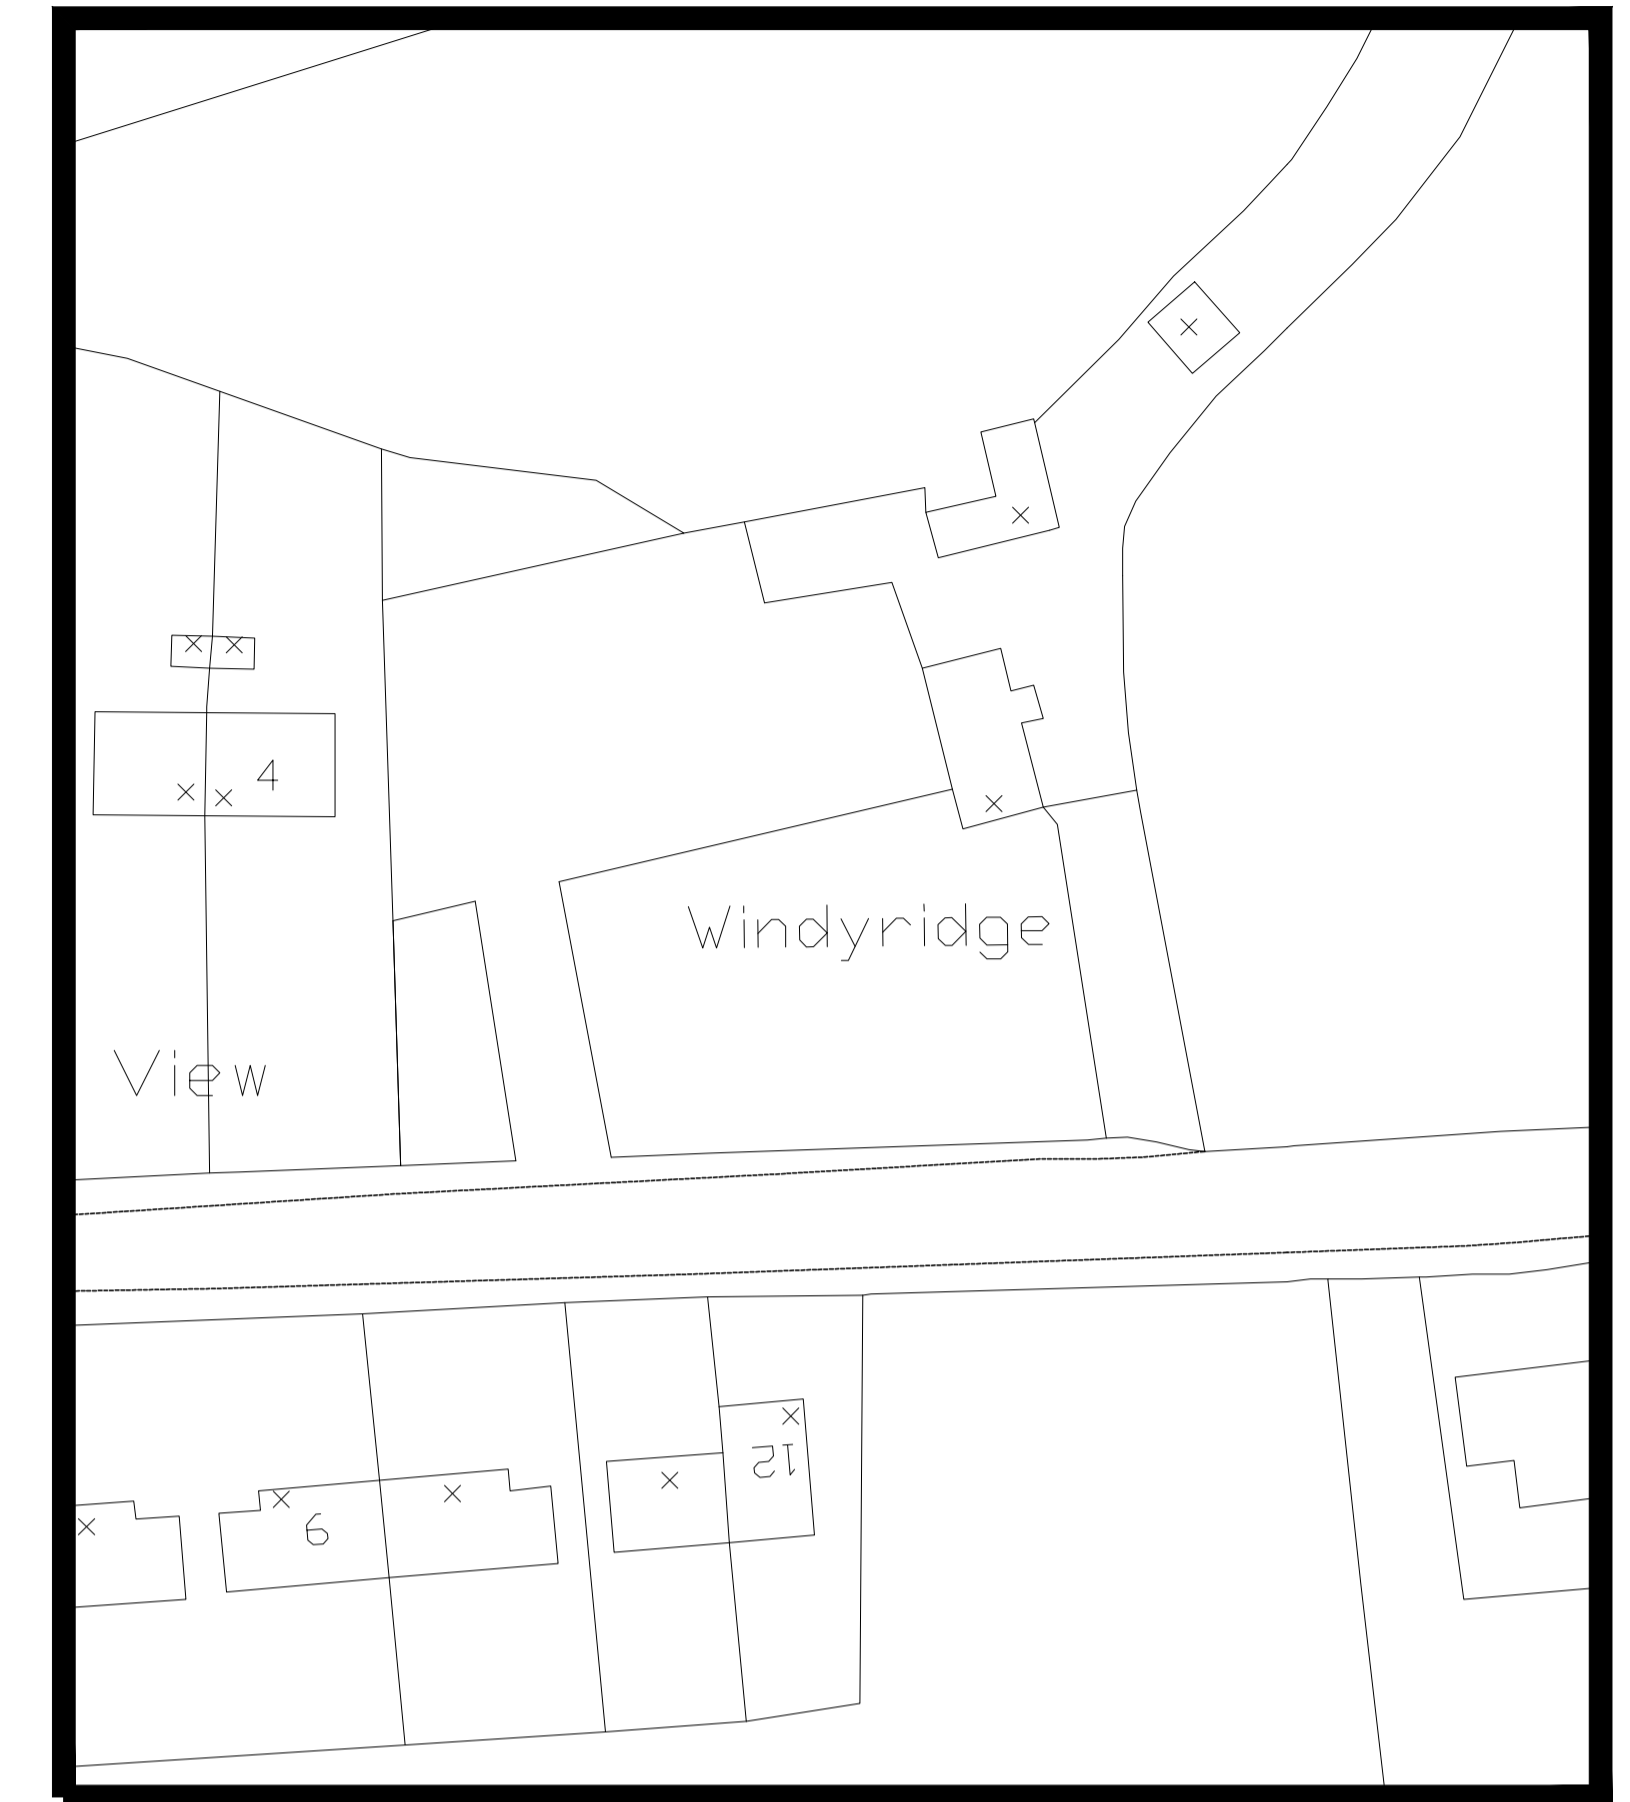

EXISTING SITE PLAN @ 1:500

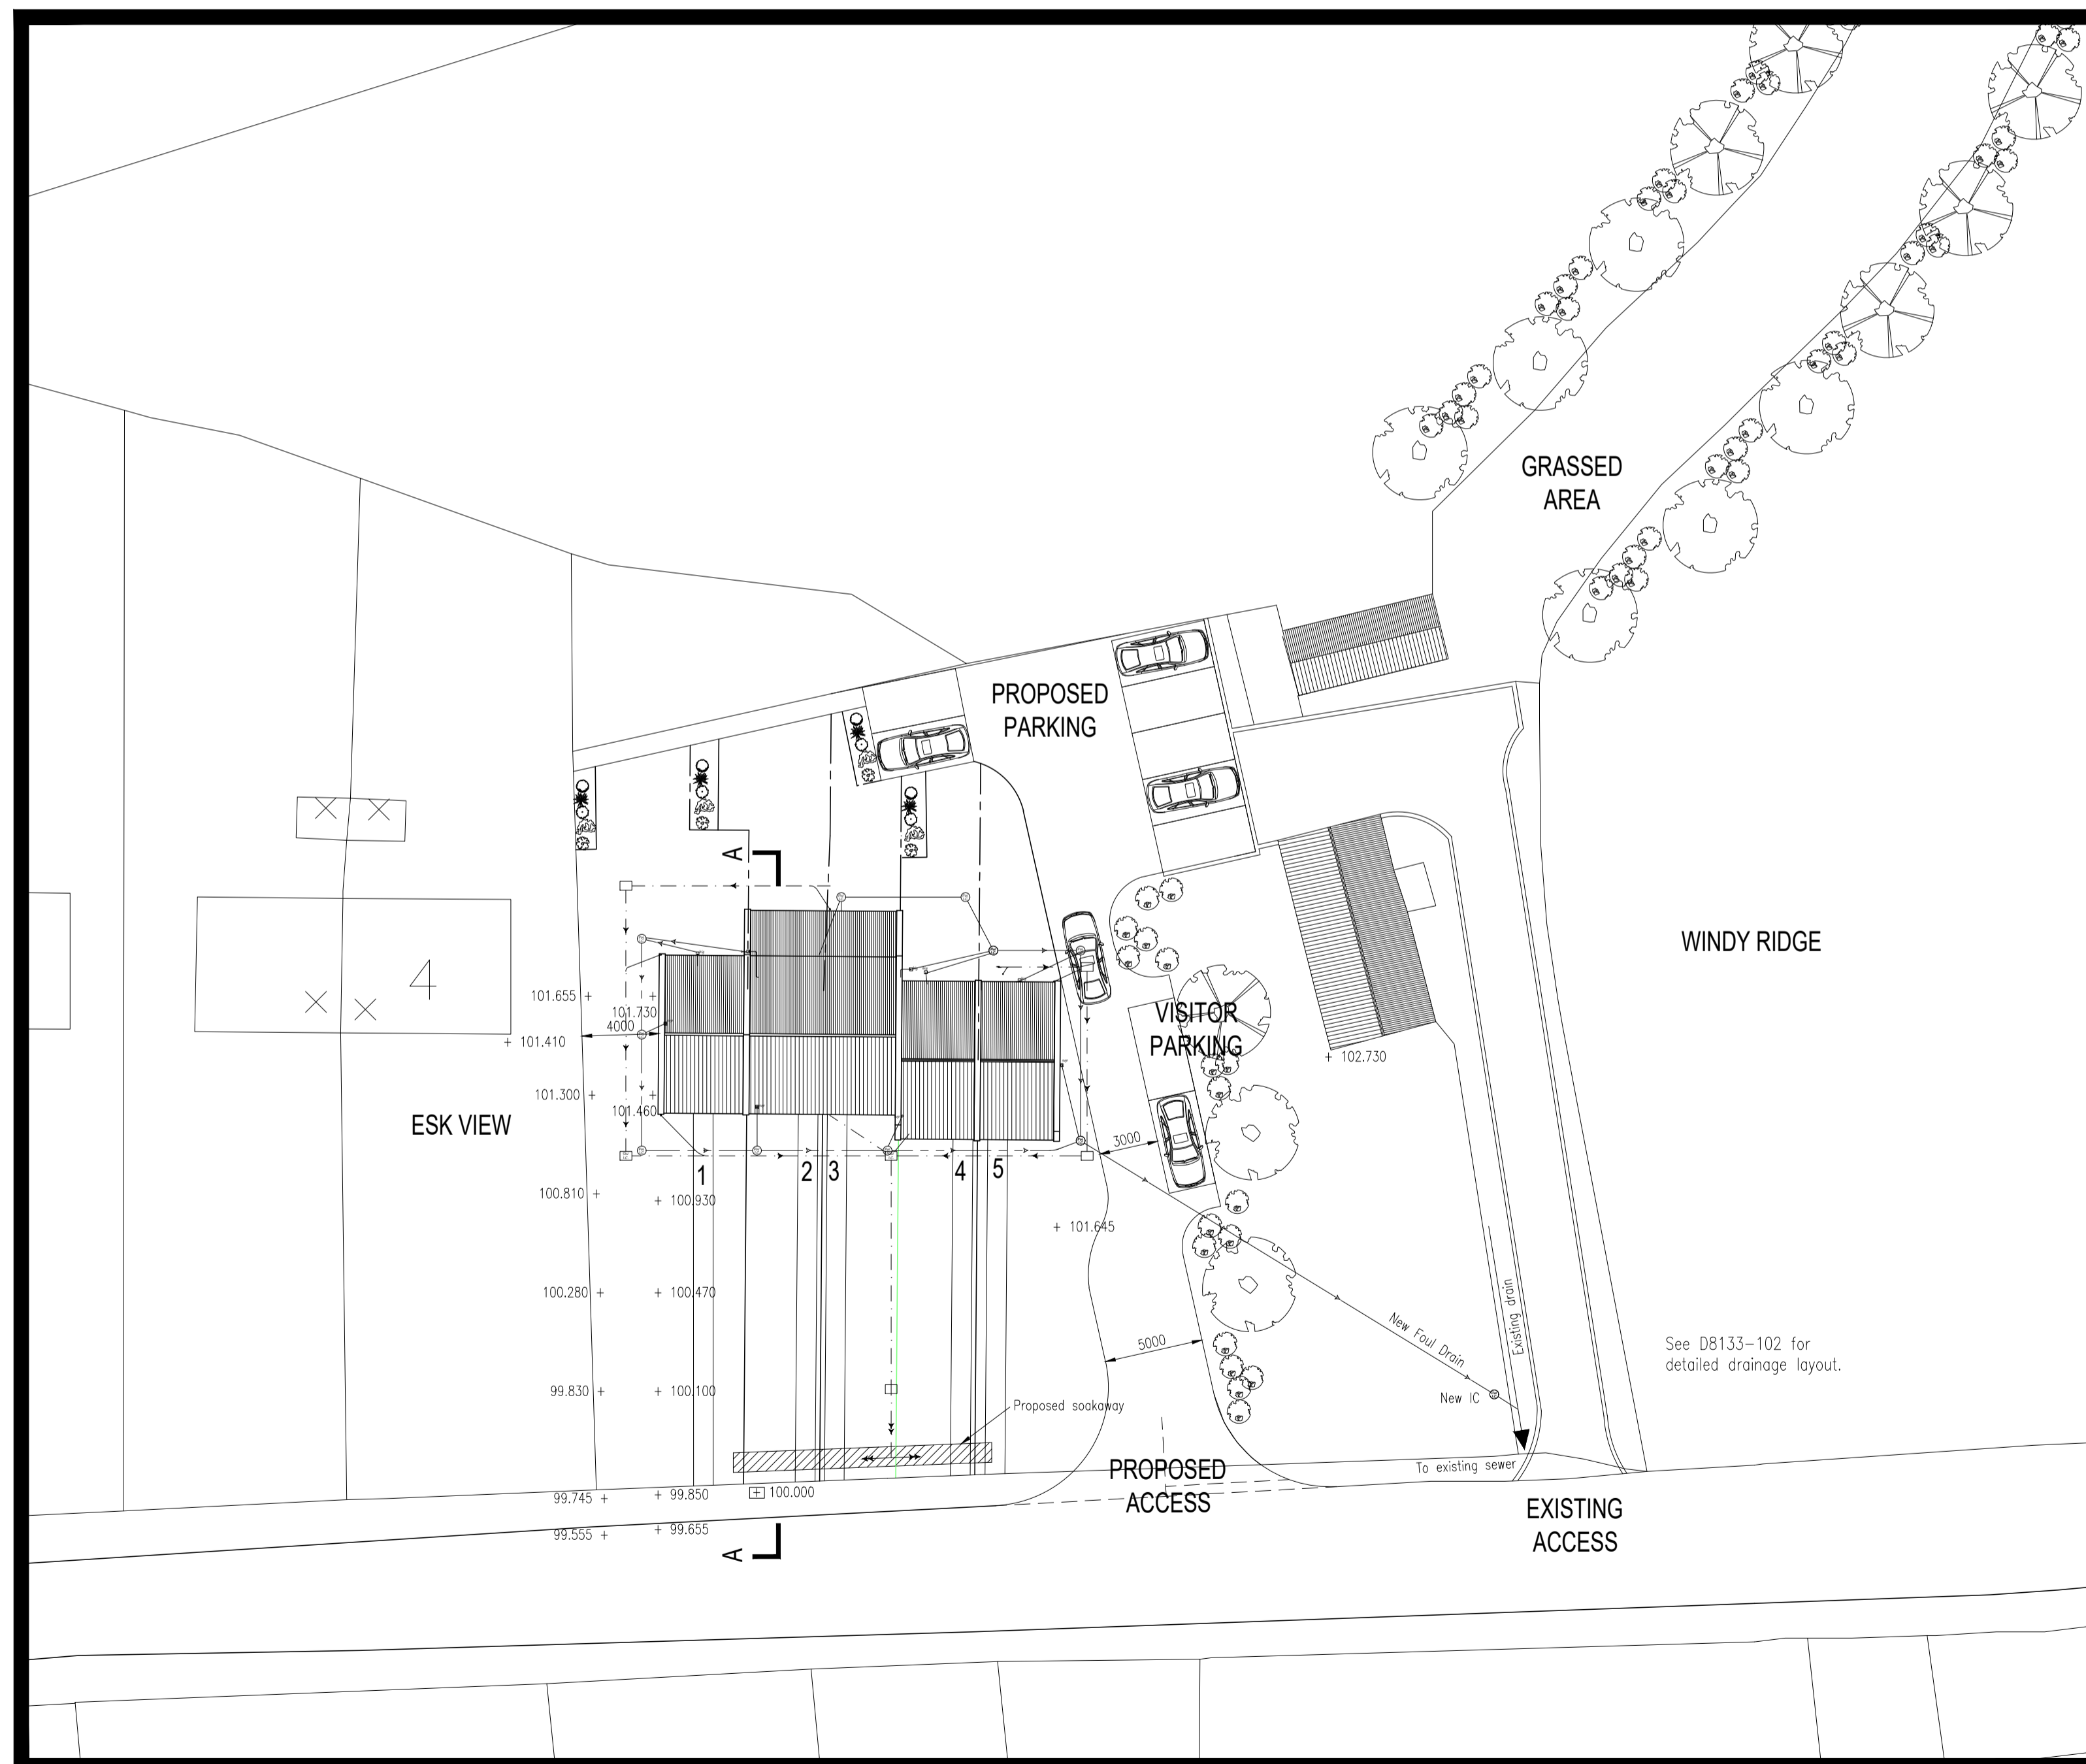

PROPOSED SITE PLAN - SCHEME B @ 1:250

NYMNPA  
27/10/2020

AMENDED

REV	DATE	BY	AMENDMENT	CHKD	APVD
M	26/10/20	NID	Removed rear Garden sheds		
L	27.05.09	NID	OMITTED ADDITIONAL LAND		
K	15/05/09	MDT	REVISED FOUL WATER DRAINAGE LAYOUT		
J	12/05/08	KH	SITE DRAINAGE ALTERED		
I	03/01/07	CSB	POTENTIAL AREA FOR PARKING		
H	16/11/06	KH/NID	HOUSES MOVED BACK		
G	02/11/06	KH	LVLS & SITE SECTIONS ADDED	KH	
F	26/10/06	BRC	REVISED TO SUIT NEW ENTRANCE ROAD	KSH	
E	25/10/06	GR	REVISED TO SUIT PLANNERS	NID	
D	12/10/06	KH	REVISED TO SUIT PLANNERS		
C	AUG 06	KH	GARDENS EXTENDED		
B	04.07.06	NID	MINOR LAYOUT CHANGE		
A	01/11/05	DKB	ISSUED FOR APPROVAL	TRH	

**b h d partnership**  
 Arundel Howe, Byland Road, Whitby, North Yorkshire. UK. YO21 1JH.  
 Tel: +44-1947-604871 Fax: +44-1947-600010  
 general@bhdpartnership.com www.bhdpartnership.com

DISCIPLINE: ARCHITECTURAL

CLIENT: ROCKERY DEVELOPMENTS

PROJECT: PROPOSED RESIDENTIAL DEVELOPMENT ADJACENT TO WINDY RIDGE, EGTON, WHITBY.

TITLE: EXISTING SITE PLAN & PROPOSED SITE PLAN SCHEME B

DRAWN: D.BIRDSALL CHECKED: T.HARRISON APPROVED:

SCALE @ SIZE: 1:250 & 1:500 @ A1 DATE: 01/11/05 DRAWING STATUS: PRELIMINARY




DRAWING No: D8133-04 REV: M

NYMNP

27/10/2020

AMENDED

DO NOT SCALE FROM THIS DRAWING

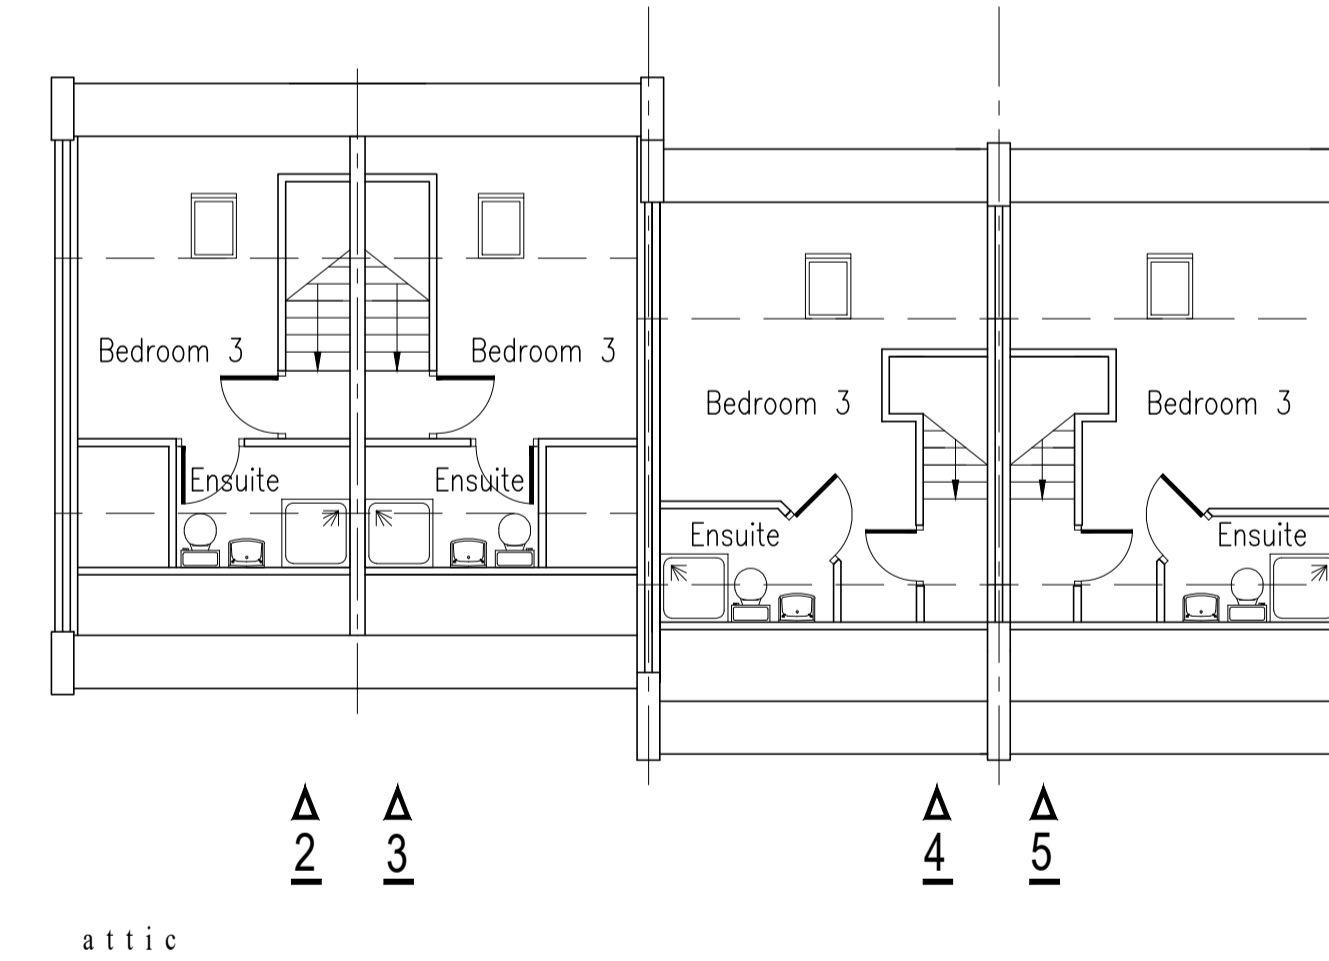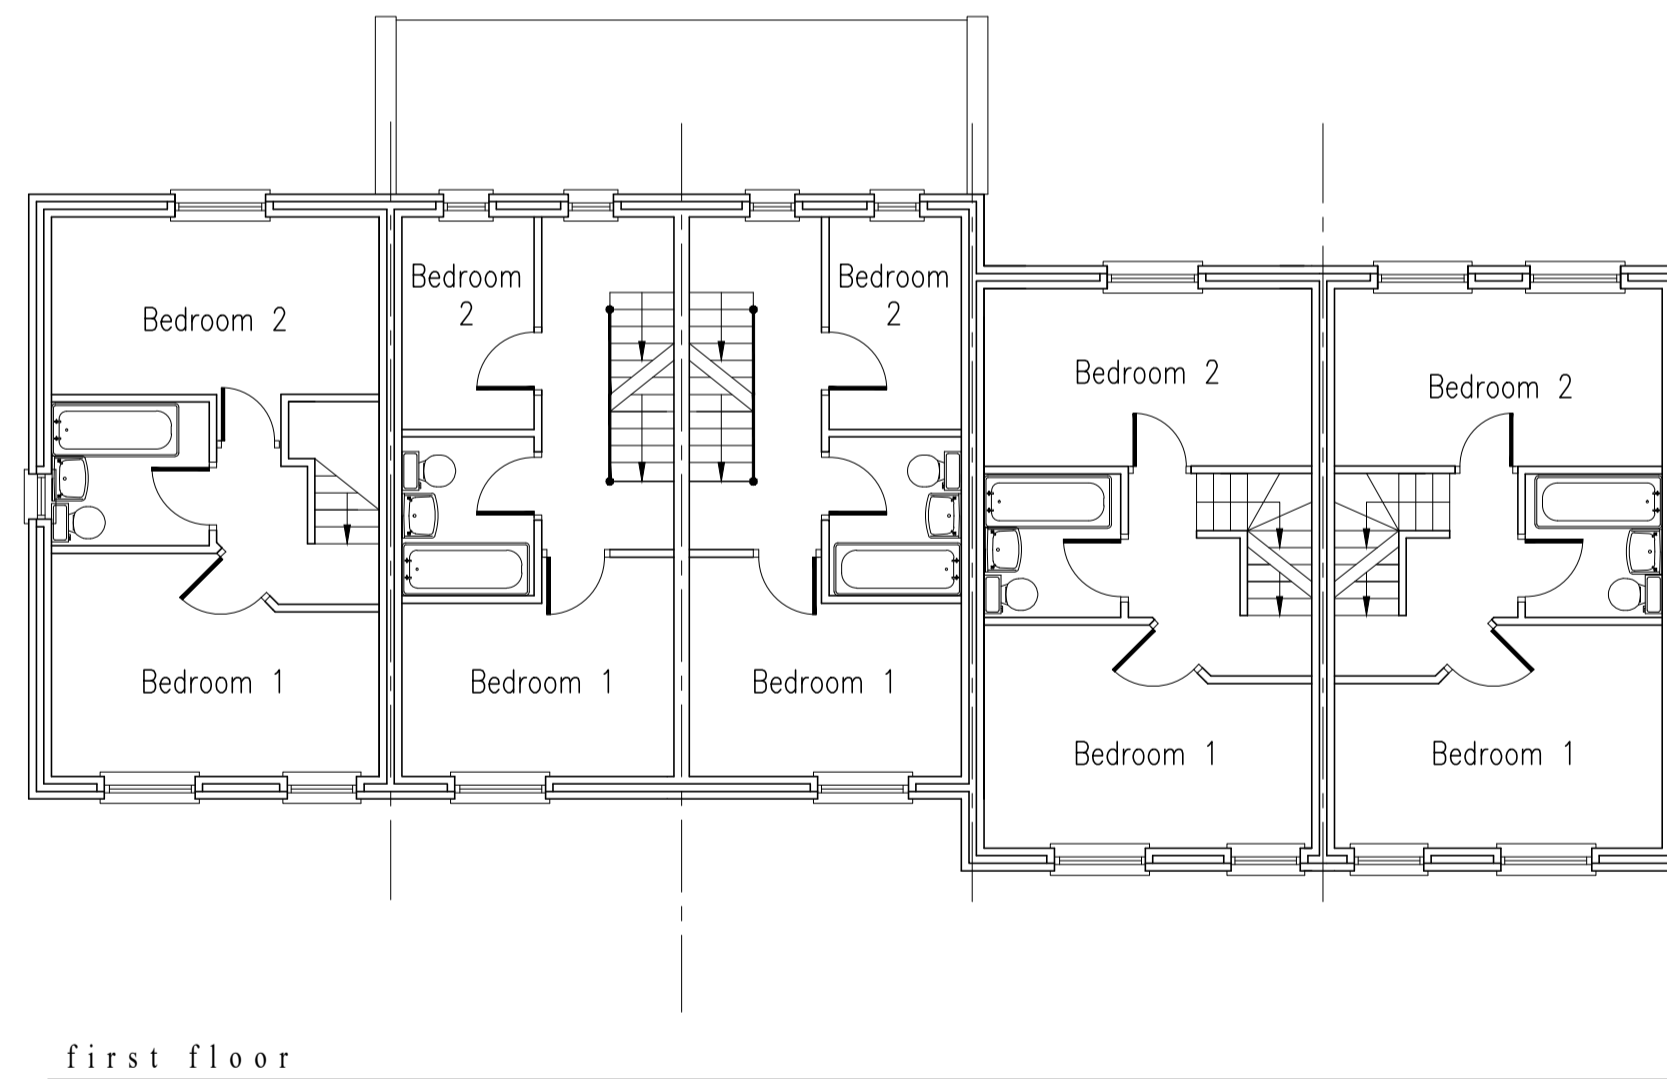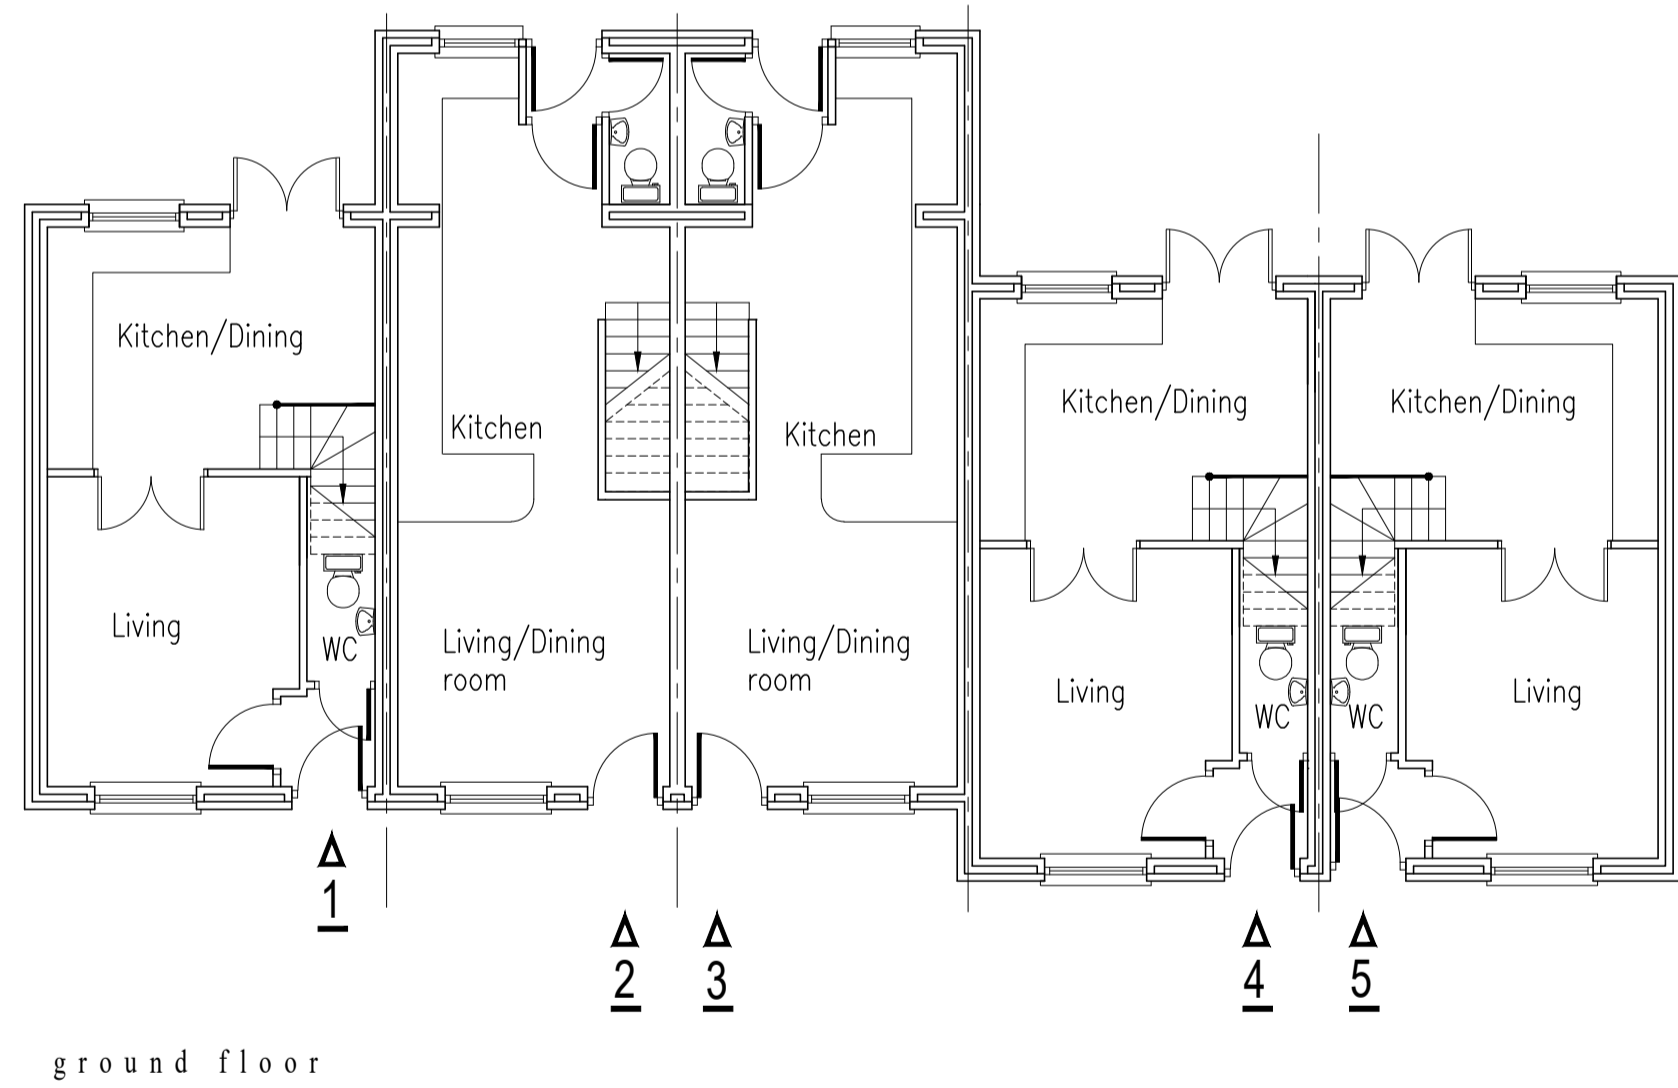

THE DRAWING IS FOR CLIENT COMMENT AND PLANNING LIASON ONLY

REV	DATE	BY	AMENDMENT	CHKD	APVD
J	26/10/20	nid	West Elevation Added		
I	24/11/06	GR	WINDOWS ALTERED		
H	02/11/06	KH	STREET ELEVATION ADDED		
G	12/10/06	KH	REVISED TO SUIT PLANNERS COMMENTS		
F	04/09/06	BRC	FRONT PORCH REMOVED	NID	
E	25/08/06	KH	REVISED TO SUIT CLIENT	NID	NID
D	15/08/06	KH	REVISED TO SUIT CLIENT	NID	NID
C	10.07.06	NID	ADDED DETAILED ELEVATIONS		
B	04.07.06	NID	OMITTED SCHEME A		
A	18.11.05	NID	ISSUED FOR APPROVAL	NID	

**b h d partnership**

Arundel Howe, Byland Road, Whitby, North Yorkshire. UK. YO21 1JH.  
Tel: +44-1947-604871 Fax: +44-1947-600010  
general@bhdpartnership.com www.bhdpartnership.com

DISCIPLINE: ARCHITECTURAL

CLIENT: ROCKERY DEVELOPMENTS

PROJECT: PROPOSED RESIDENTIAL DEVELOPMENT  
ADJACENT TO WINDY RIDGE, EGTON, WHITBY.

TITLE: OUTLINE HOUSE PLANS  
SCHEME B

DRAWN: NID	CHECKED: NID	APPROVED:
SCALE & SIZE: 1:100 @ A1	DATE: 18.11.05	DRAWING STATUS: PRELIMINARY

DRAWING No: D8133-03 REV: J

PROPOSED HOUSE PLANS - SCHEME B

FOUR x THREE BED AND ONE x TWO BED