


Notes


This Drawing is an instrument of service and shall remain the property of Align Property Partners Ltd copyright ©. It may not be reproduced or copied in any form. It shall not be used for the construction, enlargement or alteration of a building or area other than the said project without the authorisation of the issuing office.  
Contractors shall verify and be responsible for all dimensions and conditions and shall report any discrepancies to the issuing office before proceeding with any work. Drawings shall not be scaled.




Front Elevation Scale 1:50

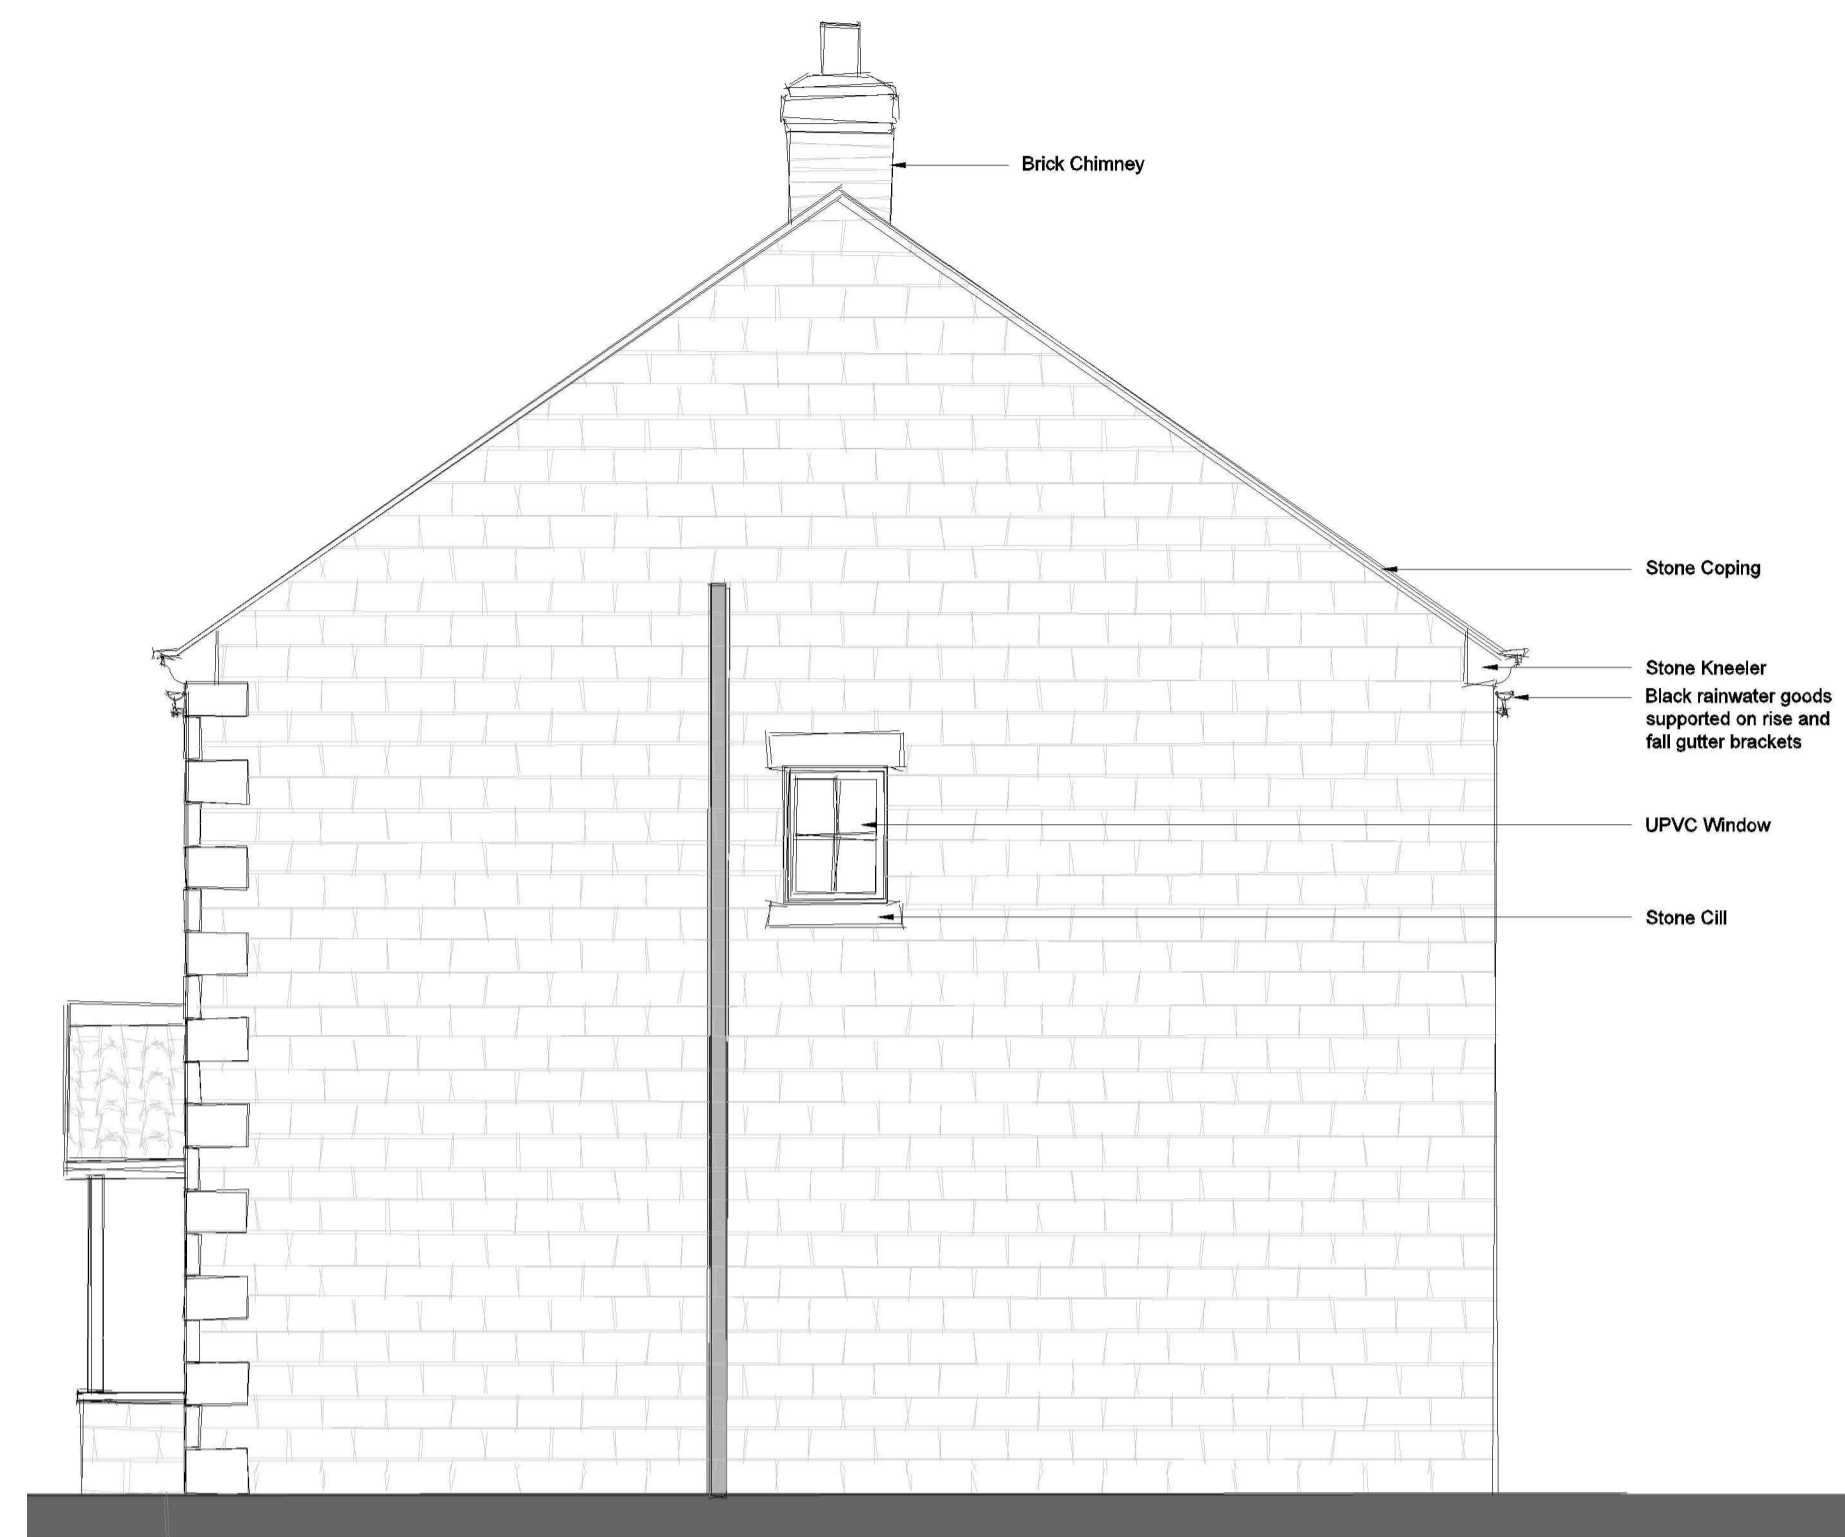

Side Elevation Scale 1:50

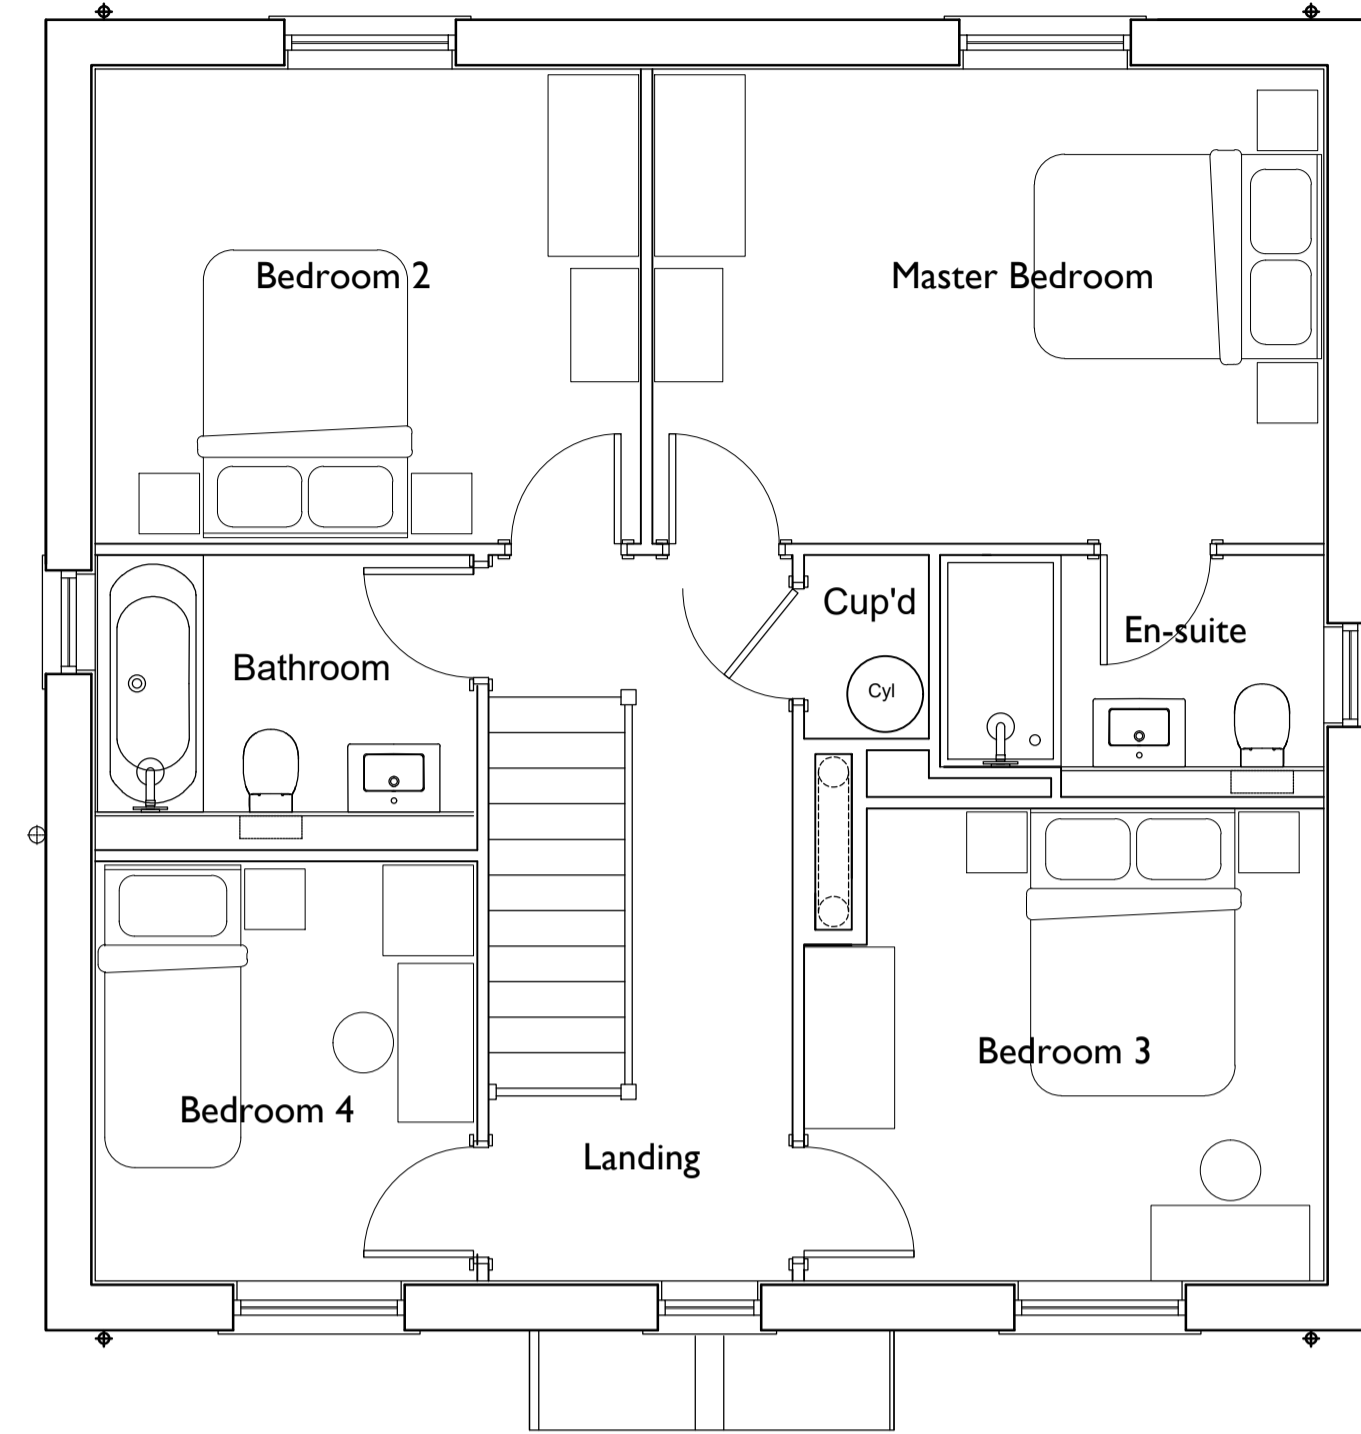


First Floor Plan Scale 1:50

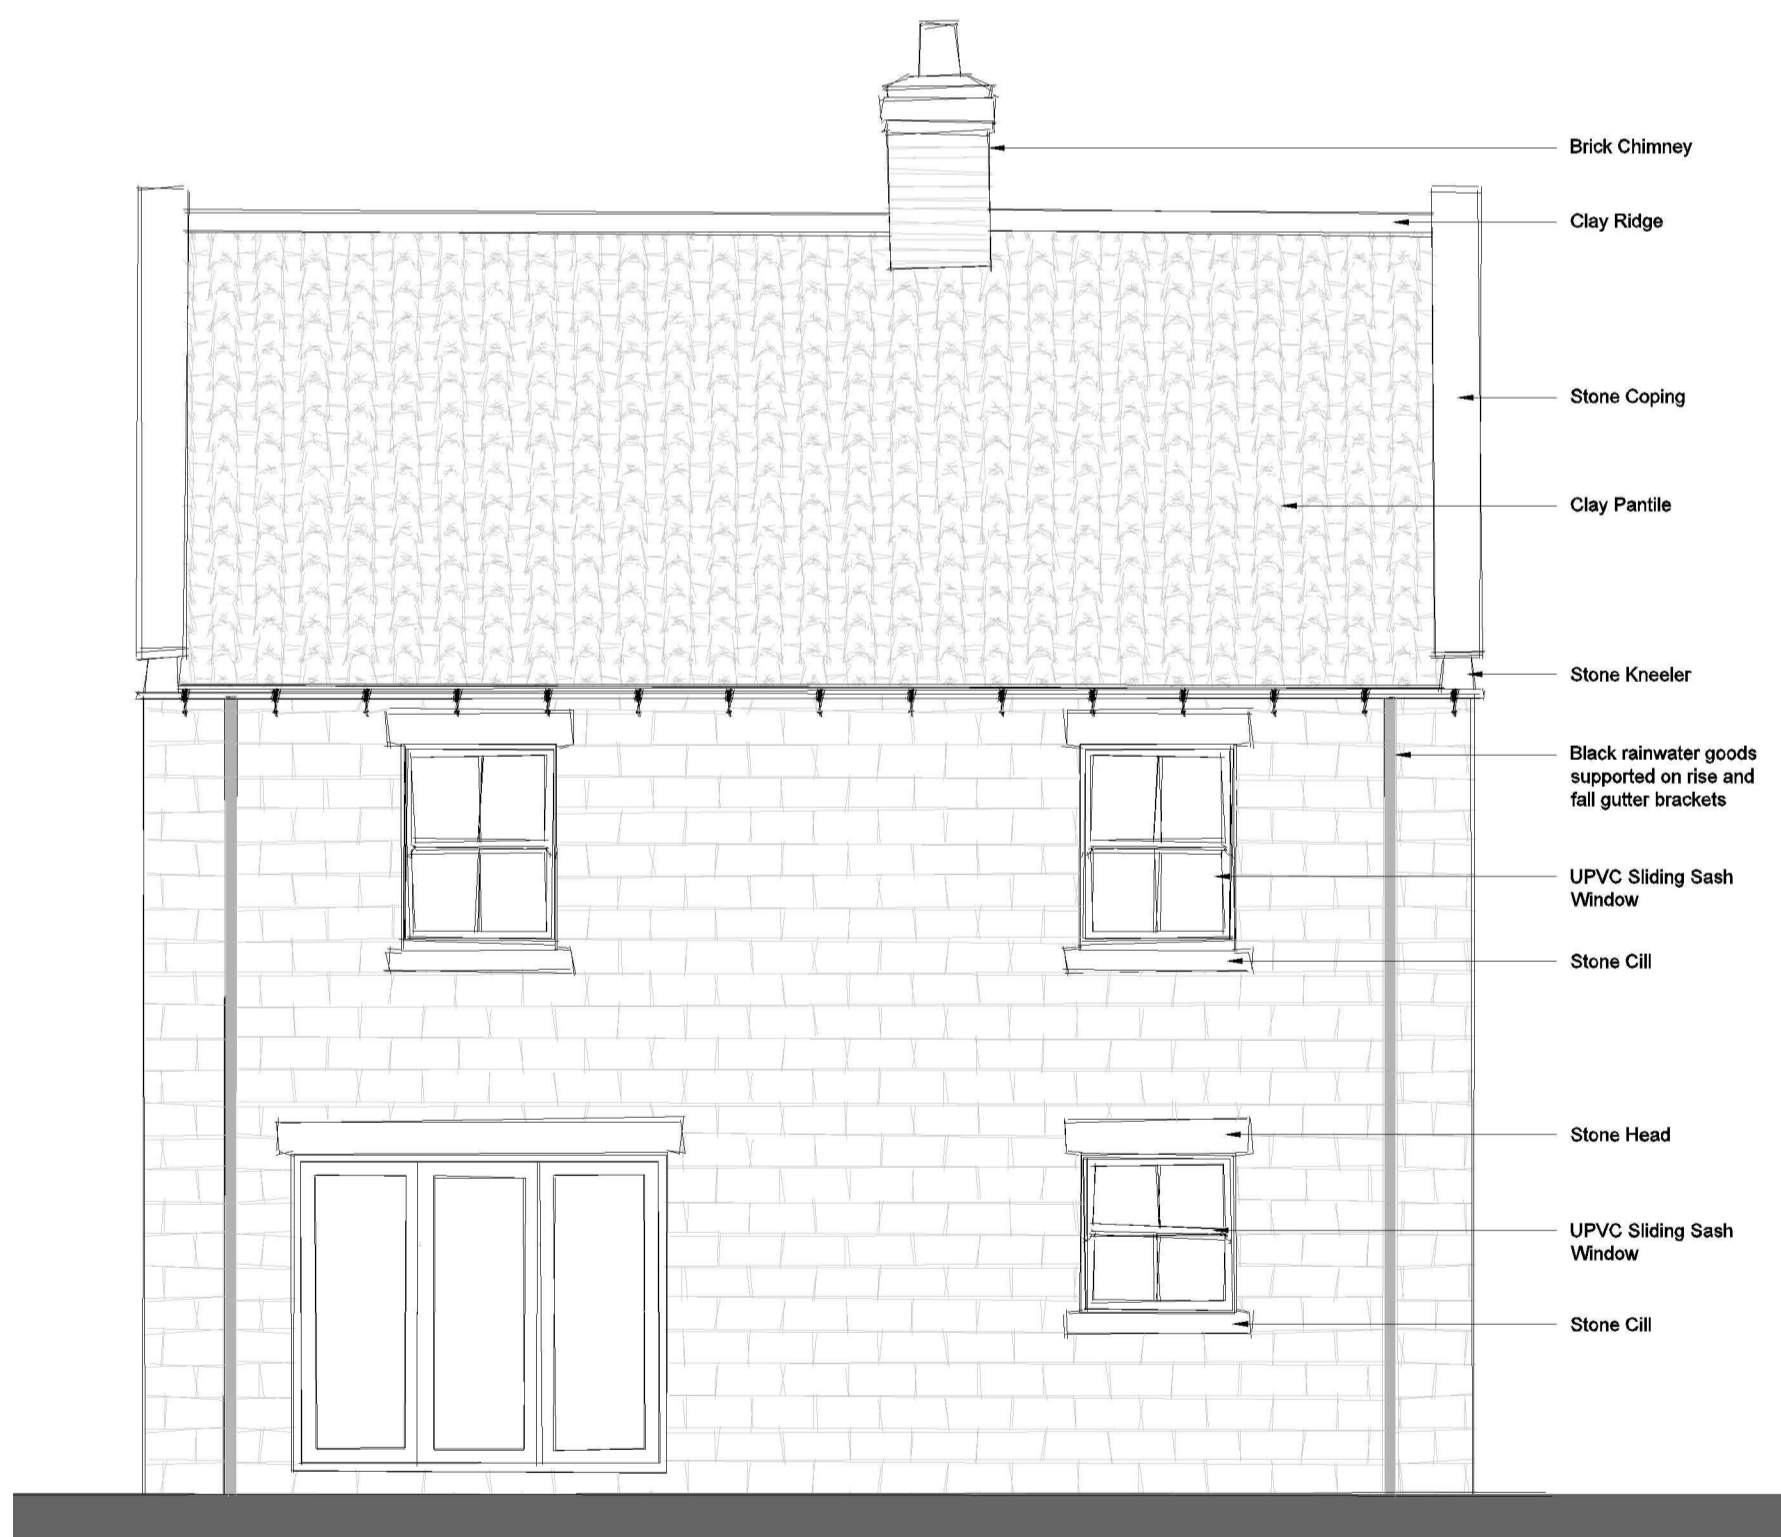

Rear Elevation Scale 1:50




Side Elevation Scale 1:50

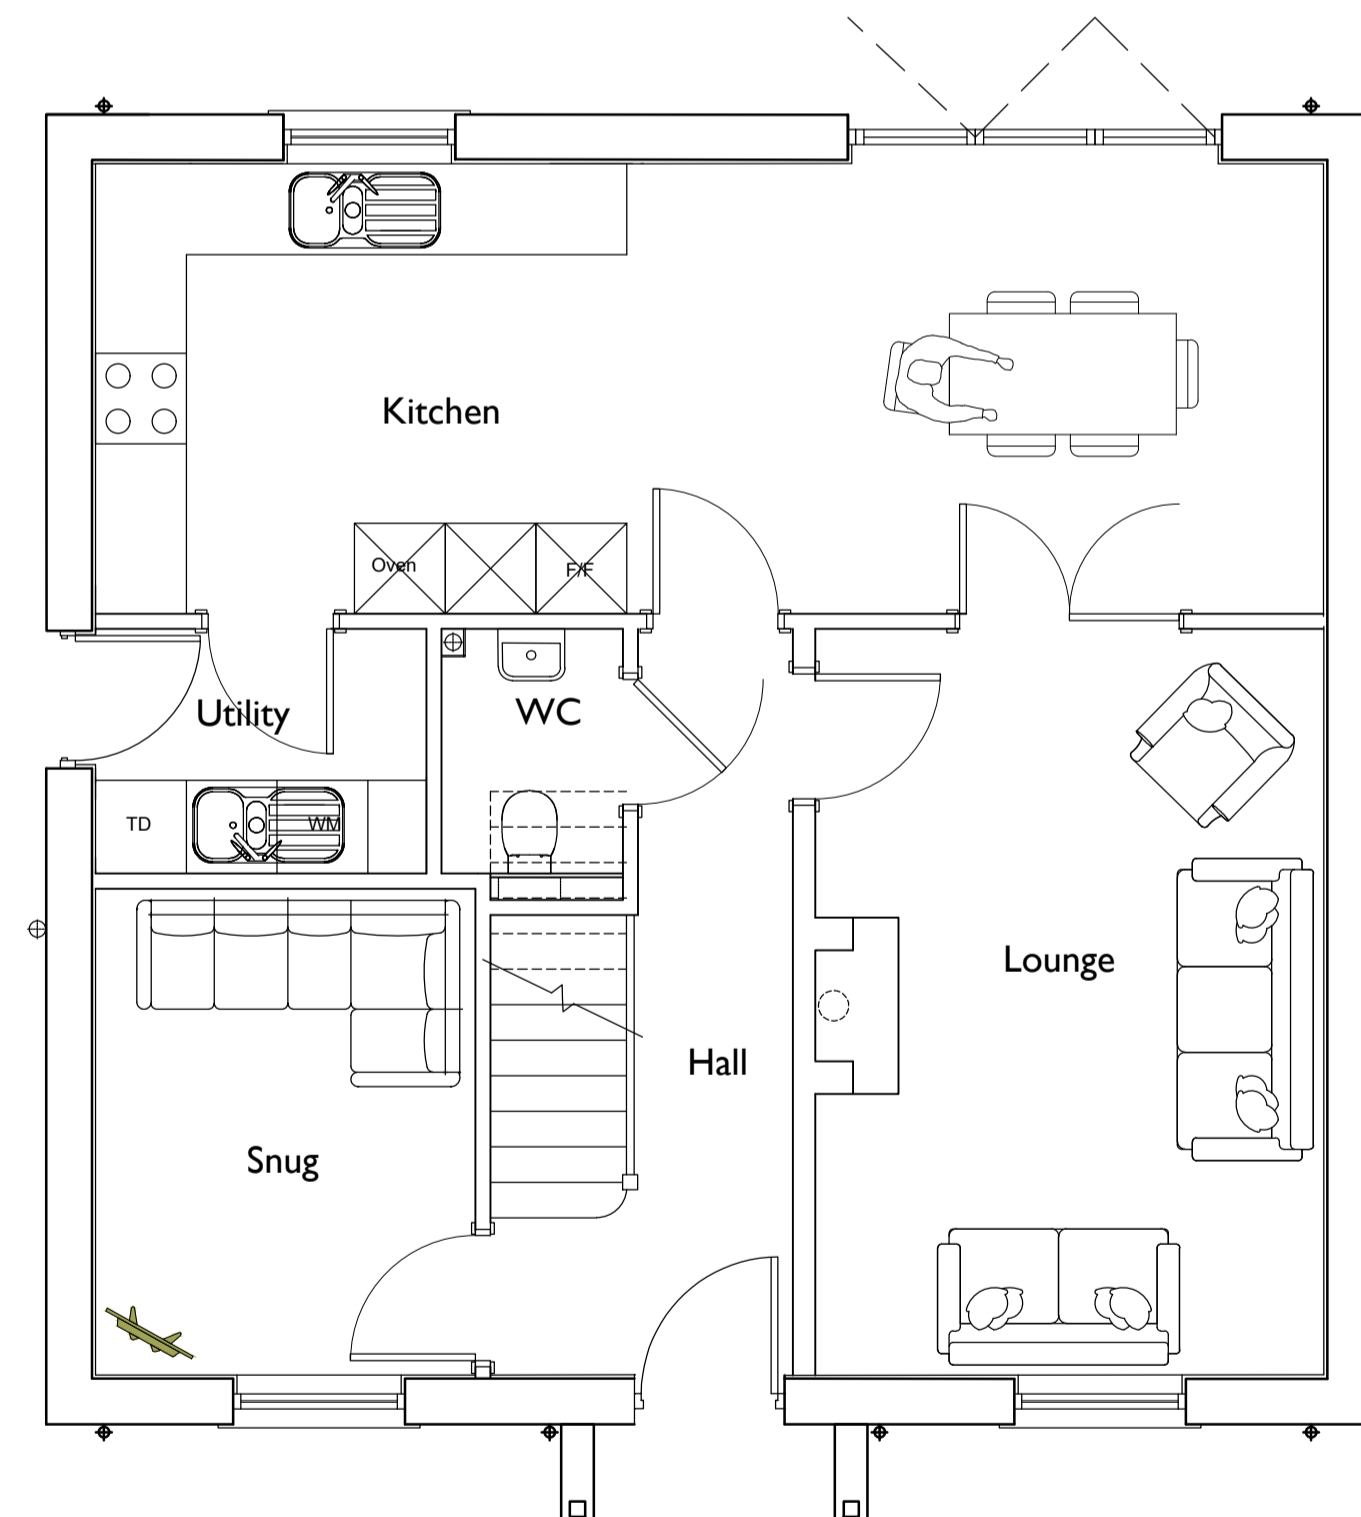

Ground Floor Plan Scale 1:50

NYMNPA  
30/10/2020

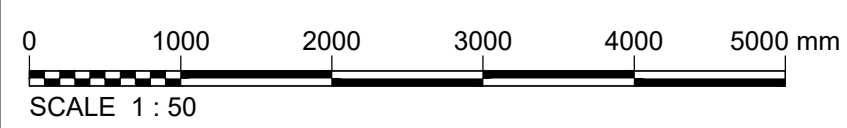

SCALE 1:50

House Type Area		
Ground Floor	65.0m <sup>2</sup>	700sqft
First Floor	65.0m <sup>2</sup>	700sqft
<b>Total</b>	<b>130.0m<sup>2</sup></b>	<b>1400sqft</b>

P7	Bedroom 3 amended following client comments	B/G	B/G	NB
		30.07.20	30.07.20	30.07.20
P6	Drawing amended following planning officer's comments	B/G	B/G	NB
		29.07.20	29.07.20	29.07.20
P5	Cylinder shown within first floor cupboard.	B/G	B/G	B/G
		12.05.20	12.05.20	12.05.20
P4	Amended following public consultation.	B/G	NB	NB
		03.04.20	03.04.20	03.04.20
P3	Amended to Linley Simpsons comments	RJS	BG	NB
		05.02.20	05.02.20	05.02.20
P2	Amended to client request	RJS	BG	NB
		27.01.20	27.01.20	27.01.20
P1	canopy added and WC revised to client request	RJS	B/G	NB
		13.13.19	13.13.19	13.13.19
Ver.	Details	Author & Date	Checked & Date	Approved & Date

align PROPERTY PARTNERS

Client  
Mount View, Standard Way, Northallerton, North Yorkshire, DL6 2YD Tel:

Brierley Homes

Project name  
Whorlton Meadows  
Former Swainby & Potto School

Drawing Title  
The Mortain  
4 Bed House

Purpose  
Planning Application

Scale	Drawn	Checked	Approved
1:50 @A1	RJS	BG	NB
Original Size	Date	Date	Date
A1	22.01.20	22.01.20	22.01.20

Drawing Number  
BH19002-A-102

Version  
P7

Street Elevation A-A



Street Elevation B-B



Street Elevation C-C



Street Elevation D-D




Street Elevation E-E



Street Elevations Scale 1:200

Notes

This Drawing is an instrument of service and shall remain the property of Align Property Partners Ltd copyright ©. It may not be reproduced or copied in any form. It shall not be used for the construction, enlargement or alteration of a building or area other than the said project without the authorisation of the issuing office.  
Contractors shall verify and be responsible for all dimensions and conditions and shall report any discrepancies to the issuing office before proceeding with any work. Drawings shall not be scaled.

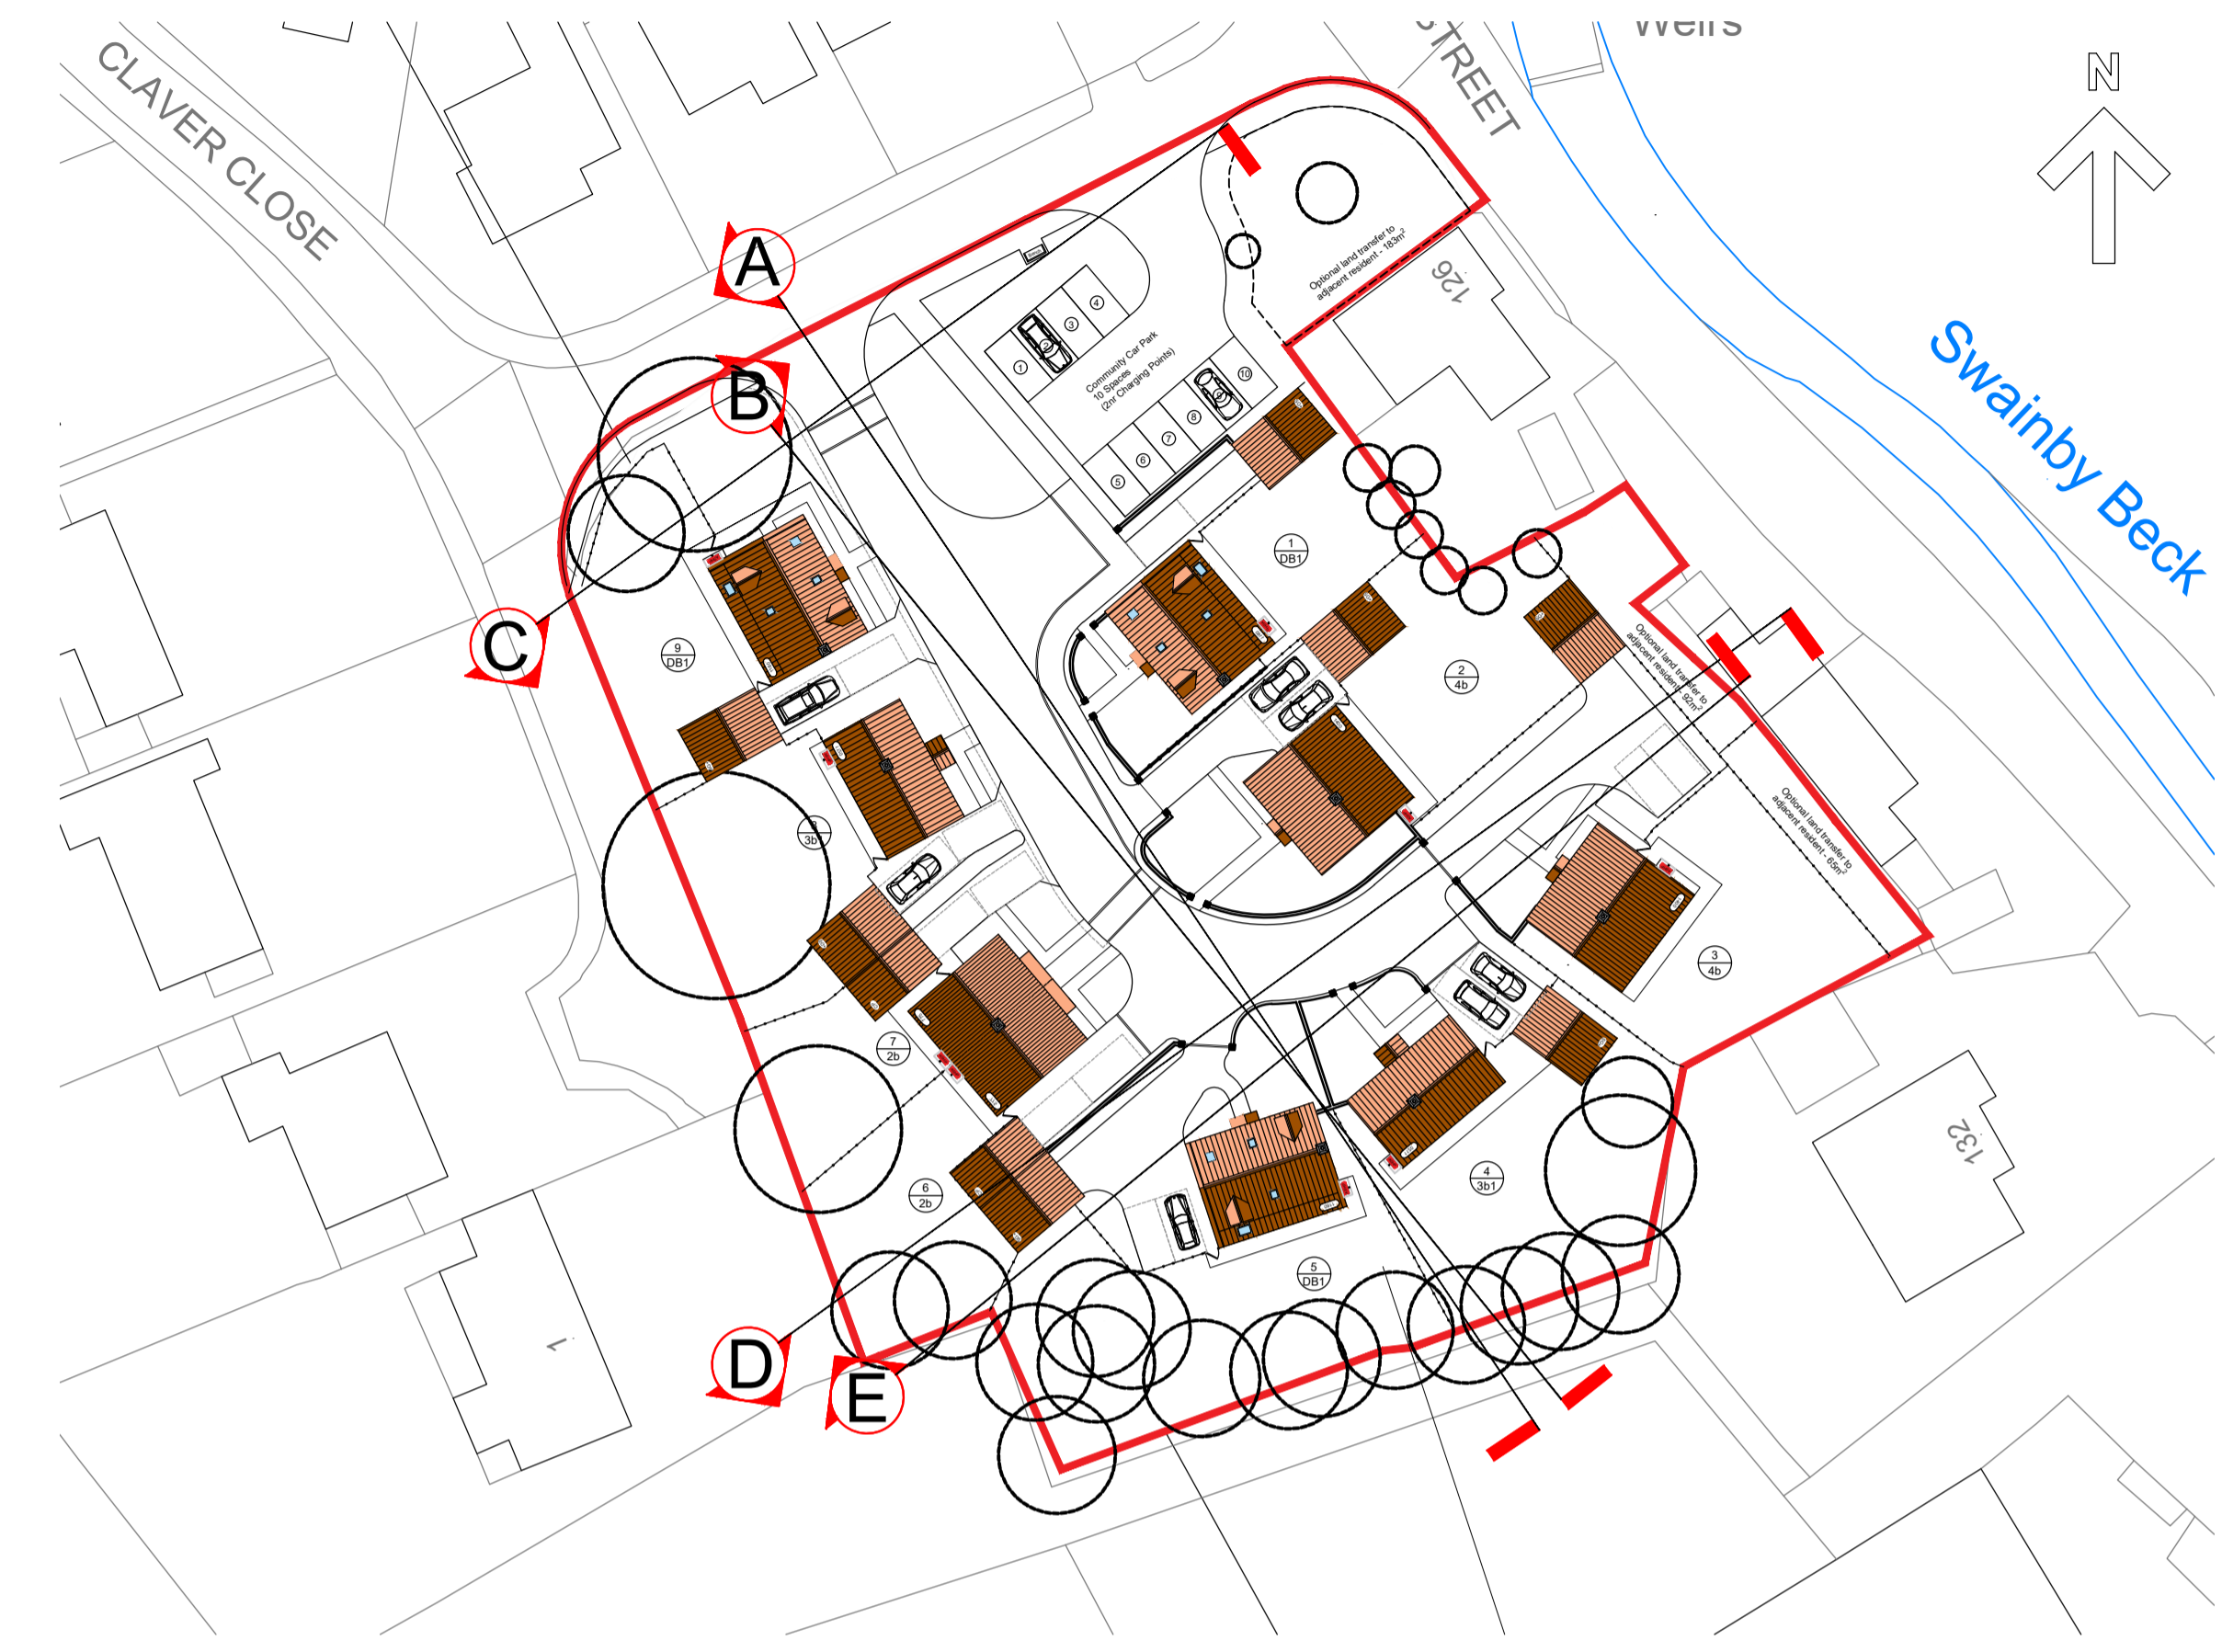

Key Plan

NYMNP  
30/10/2020

AMENDED

P3	Updated to show proposed levels	BJG	BJG	NB
		30.10.20	30.10.20	30.10.20
P2	Revised to reflect latest site plan	BJG	BJG	NB
		27.08.20	27.08.20	27.08.20
P1	Issued for planning approval	RBC	BJG	NB
		10.08.20	27.08.20	27.08.20
Ver.	Details	Author & Date	Checked & Date	Approved & Date



Client  
Mount View, Standard Way, Northallerton, North Yorkshire, DL6 2YD Tel: \_\_\_\_\_

Project name  
Brierley Homes

Whorlton Meadows  
Former Swainby & Potto School

Drawing Title  
Proposed Street Elevations

Purpose  
Planning

Scale	Drawn	Checked	Approved
1:200	RBC	BJG	NB
Original Size	Date	Date	Date
A1	10.08.20	27.08.20	27.08.20

Drawing Number  
BH19002-A-220

Version  
P3

