

NYMNP
25/11/2020

○ **Location Plan**
Scale 1:1250

○ **Block Plan**
Scale 1:500

Ordnance Survey Licence No. 10002562

b h d partnership
Airy Hill Manor, Whitby, North Yorkshire, UK, YO21 1OB.

● DO NOT SCALE from this drawing. Only figured dimensions are to be taken from this drawing.
 ● The Contractor must verify all dimensions on site before commencing any work or shop drawings.
 The Contractor must report any discrepancies before commencing work. If this drawing exceeds the quantities taken in any way, the Technician is to be informed before work is initiated.
 Work within The Construction (Design and Management) Regulations 2015 is not to start until a Health & Safety Plan has been produced. This drawing is Copyright and must not be reproduced without consent of BHD Partnership Ltd

REV	DATE	BY	AMENDMENT	CHKD	APVD
A	25/11/20	CE	Issued for approval		

CLIENT:
Mr C & Mrs C Mills

PROJECT:
**24 Egton Road
Aislaby YO21 1SU**



A3 | DRN: C Eynon | DATE: 25/11/20
SCALE: As shown | ISSUE: Preliminary

DRAWING TITLE:
**Location Plan
and
Block Plan**

DRAWING NR:
D11931-01

REV:
A


Do not scale from this drawing, only figured dimensions are to be taken from this drawing.
 The contractor must verify all dimensions on site before commencing any work or shop drawings.
 The contractor must report any discrepancies before commencing work. If this drawing exceeds the quantities taken in any way, the technician is to be informed before work is initiated.
 Work within the construction (design and management) regulations 2015 is not to start until a health & safety plan has been produced. This drawing is copyright and must not be reproduced without consent of BHD Partnership Ltd.
CDM Regulations
 Contractor must not start without 'Pre Construction Information' from Principle Designer. If unsure contact BHD.
 Contractor must agree the 'Principle Contractor' roll with the client prior to commencement of the works.
 Ensure if required under CDM2015 regulations that the project is notified to the HSE.

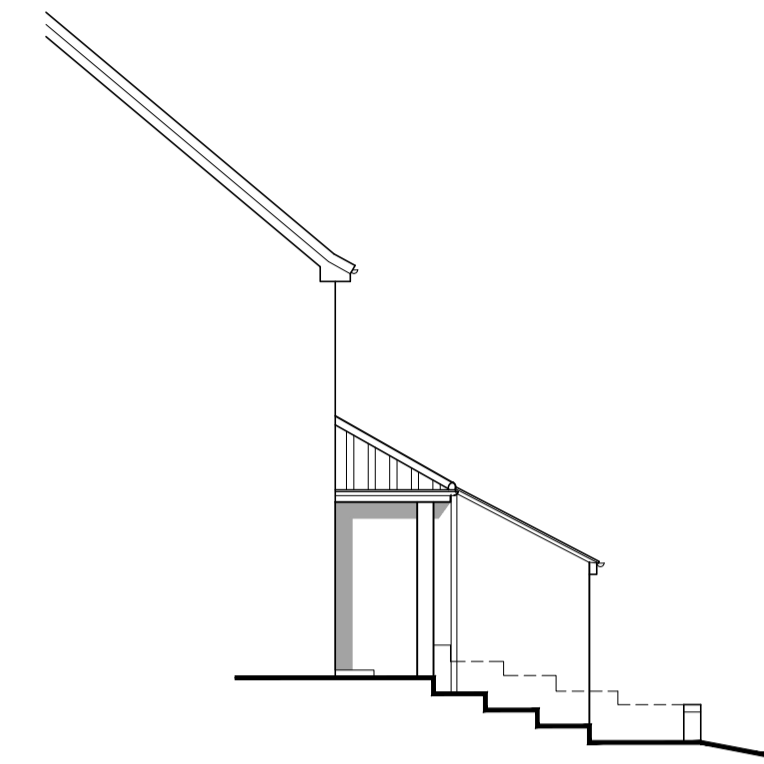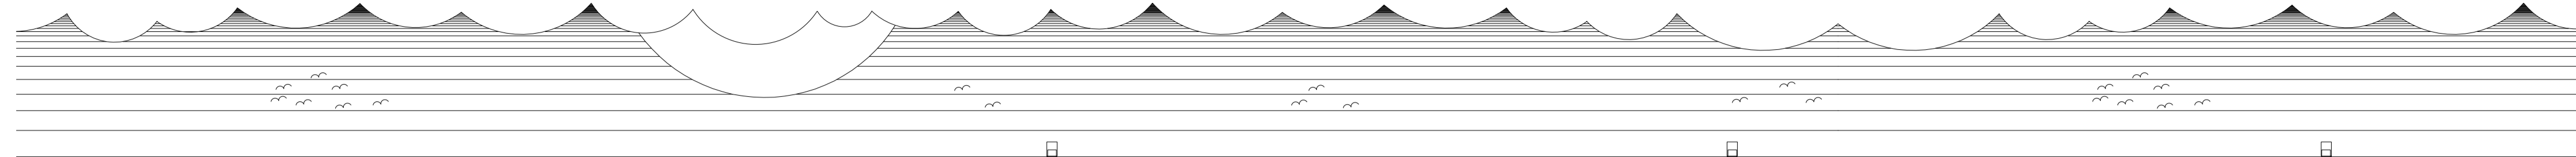


Side Elevation
Scale 1:100



Front Elevation
Scale 1:100

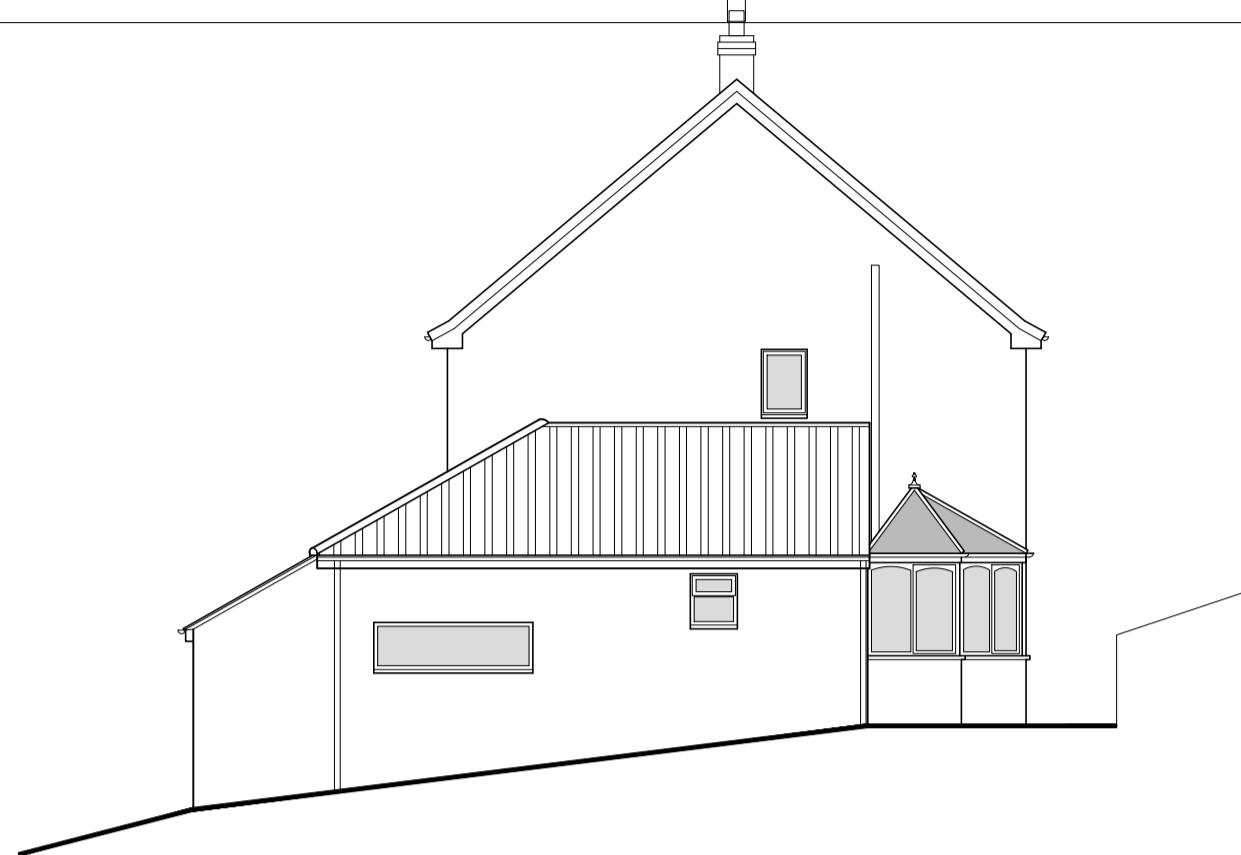


Side Elevation
Scale 1:100

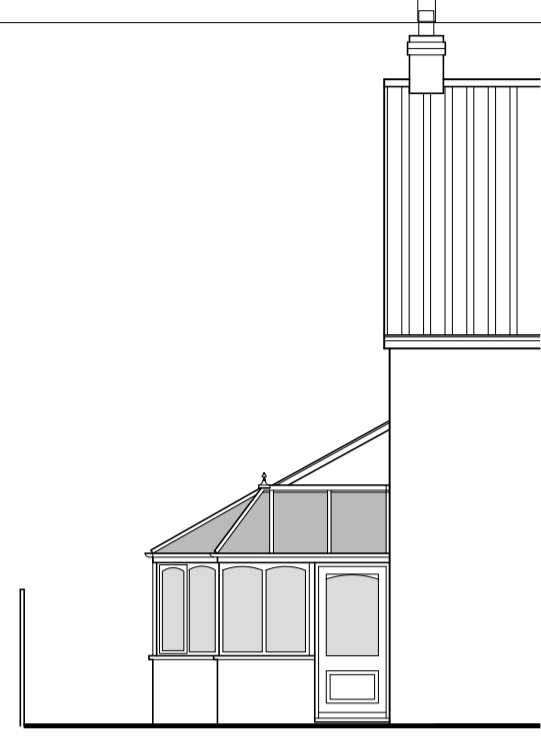



Rear Elevation
Scale 1:100

NYMNP
25/11/2020

Drawings for client and planning consideration only

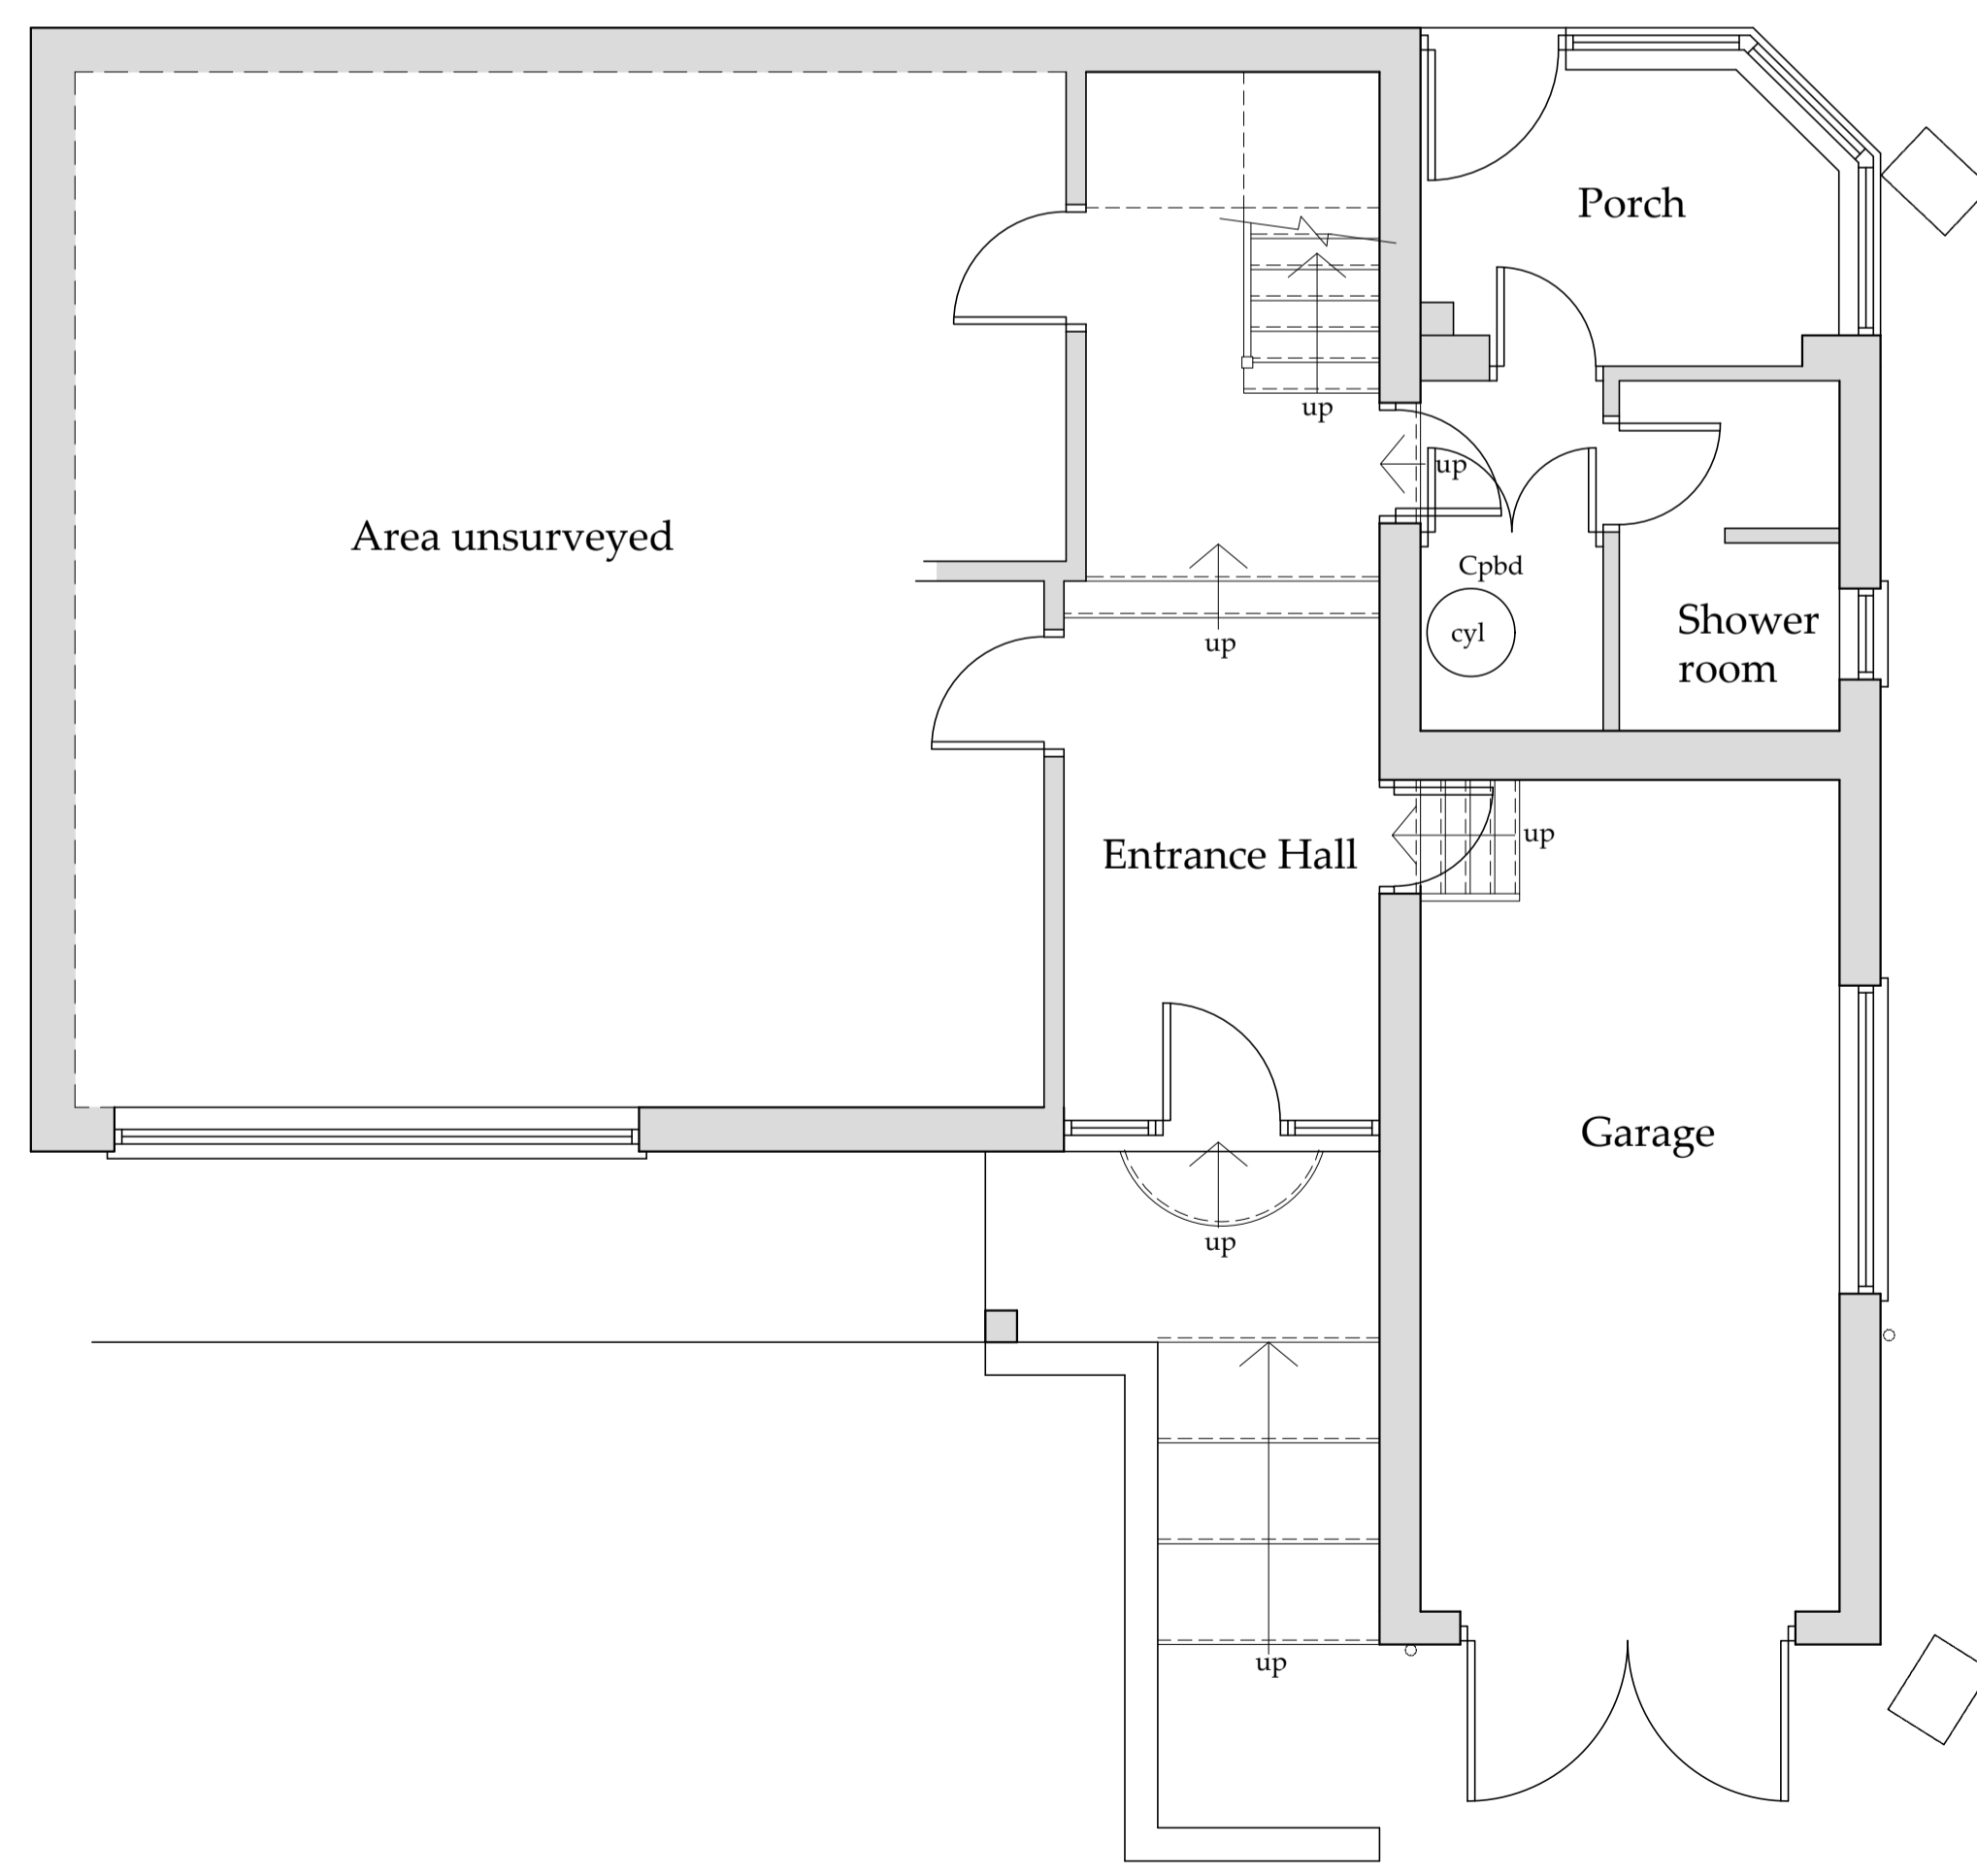


Ground Floor Plan
Scale 1:50

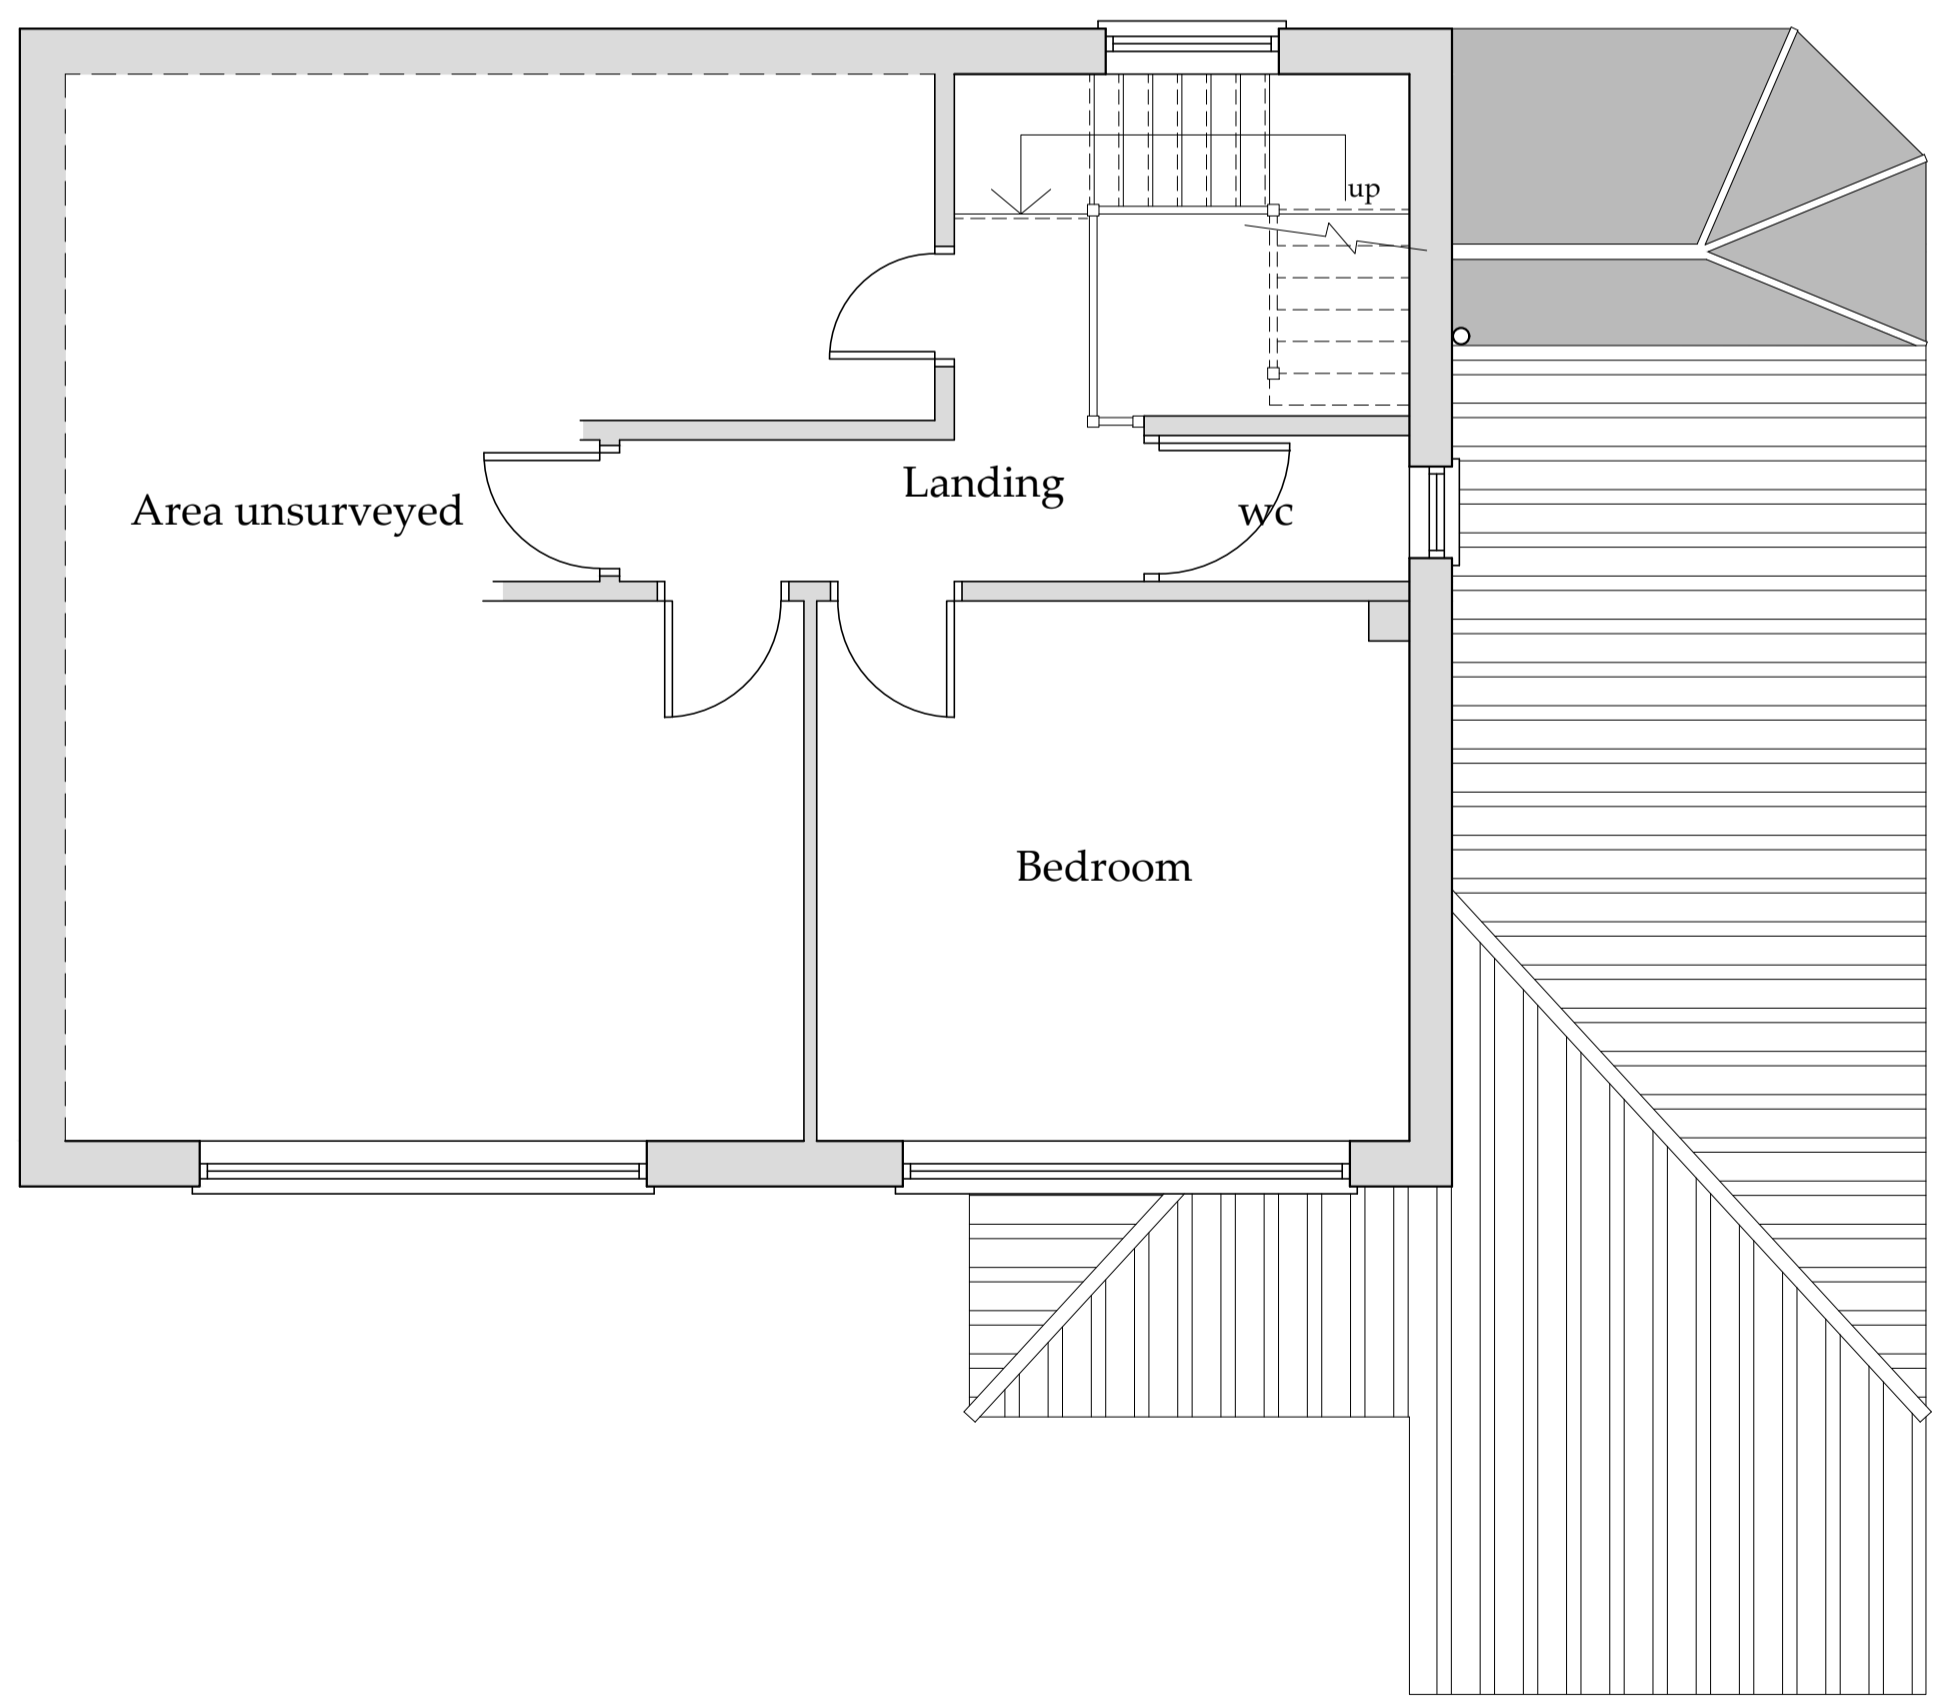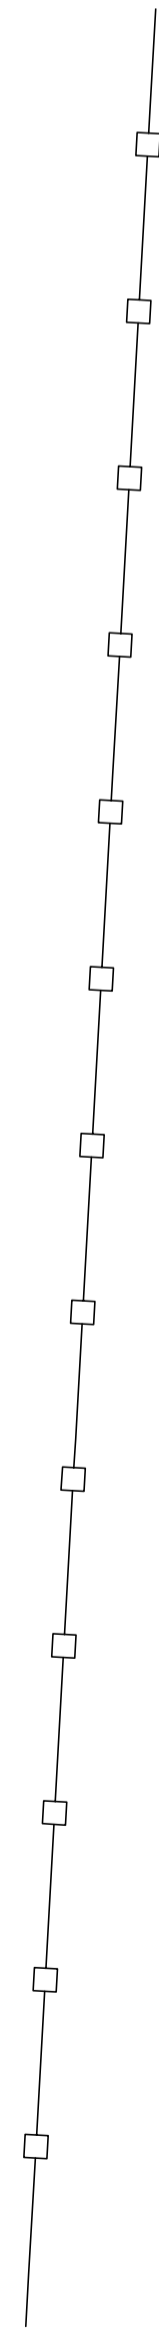

First Floor Plan
Scale 1:50

A	22/09/20	CE	Issued for approval
---	----------	----	---------------------

REV	DATE	BY	AMENDMENT
-----	------	----	-----------

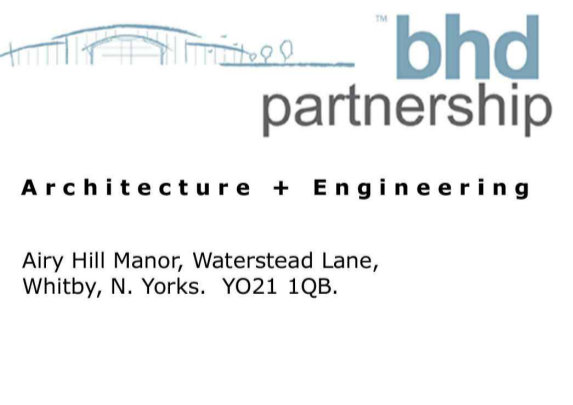

CLIENT: Mr C & Mrs C Mills

PROJECT: 24 Egton Road
Aislaby YO21 1SU

Drawing: Existing Plans and Elevations

DRAWING STATUS: Preliminary


DRAWN: C Eynon	CHECKED: N I Duffield
-------------------	--------------------------

SCALE @ SIZE: 1:100&1:50 @ A1	DATE: 22/09/20
----------------------------------	-------------------

DRAWING No: D11931-02	REV: A
--------------------------	-----------

Do not scale from this drawing, only figured dimensions are to be taken from this drawing.
 The contractor must verify all dimensions on site before commencing any work or shop drawings.
 The contractor must report any discrepancies before commencing work. If this drawing exceeds the quantities taken in any way, the technician is to be informed before work is initiated.
 Work within the construction (design and management) regulations 2015 is not to start until a health & safety plan has been produced. This drawing is copyright and must not be reproduced without consent of BHD Partnership Ltd.
CDM Regulations
 Contractor must not start without 'Pre Construction Information' from Principle Designer. If unsure contact BHD.
 Contractor must agree the 'Principle Contractor' roll with the client prior to commencement of the works.
 Ensure if required under CDM2015 regulations that the project is notified to the HSE.

NYMNP
 25/11/2020

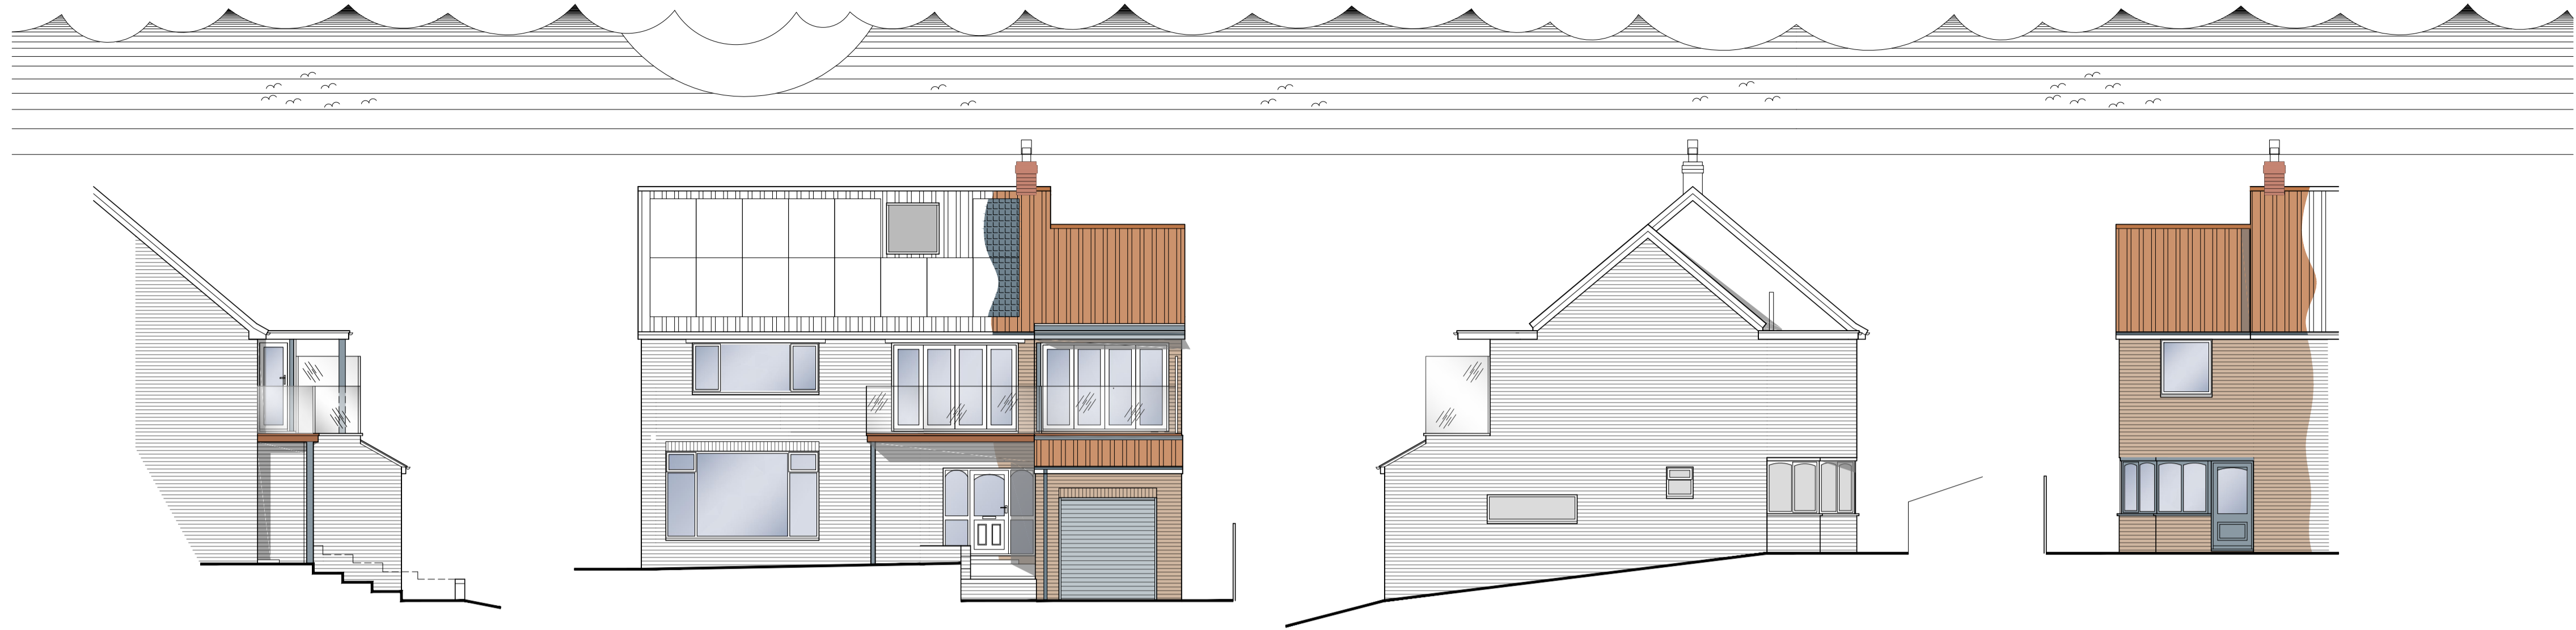

Side Elevation
 Scale 1:100

Front Elevation
 Scale 1:100

Side Elevation
 Scale 1:100

Rear Elevation
 Scale 1:100

Drawings for client and planning consideration only

B	19/11/20	NID	As discussed with client
A	22/09/20	CE	Issued for approval
REV	DATE	BY	AMENDMENT

bhd partnership
 Architecture + Engineering
 Airy Hill Manor, Waterstead Lane,
 Whitby, N. Yorks. YO21 1QB.

CLIENT: Mr C & Mrs C Mills

PROJECT: 24 Egton Road
 Aislaby YO21 1SU


Drawing: Proposed Plans
 and Elevations

DRAWING STATUS: Preliminary


DRAWN: C Eynon
 CHECKED: N I Duffield

SCALE @ SIZE: 1:100&1:50 @ A1
 DATE: 22/09/20

DRAWING No: D11931-04
 REV: B

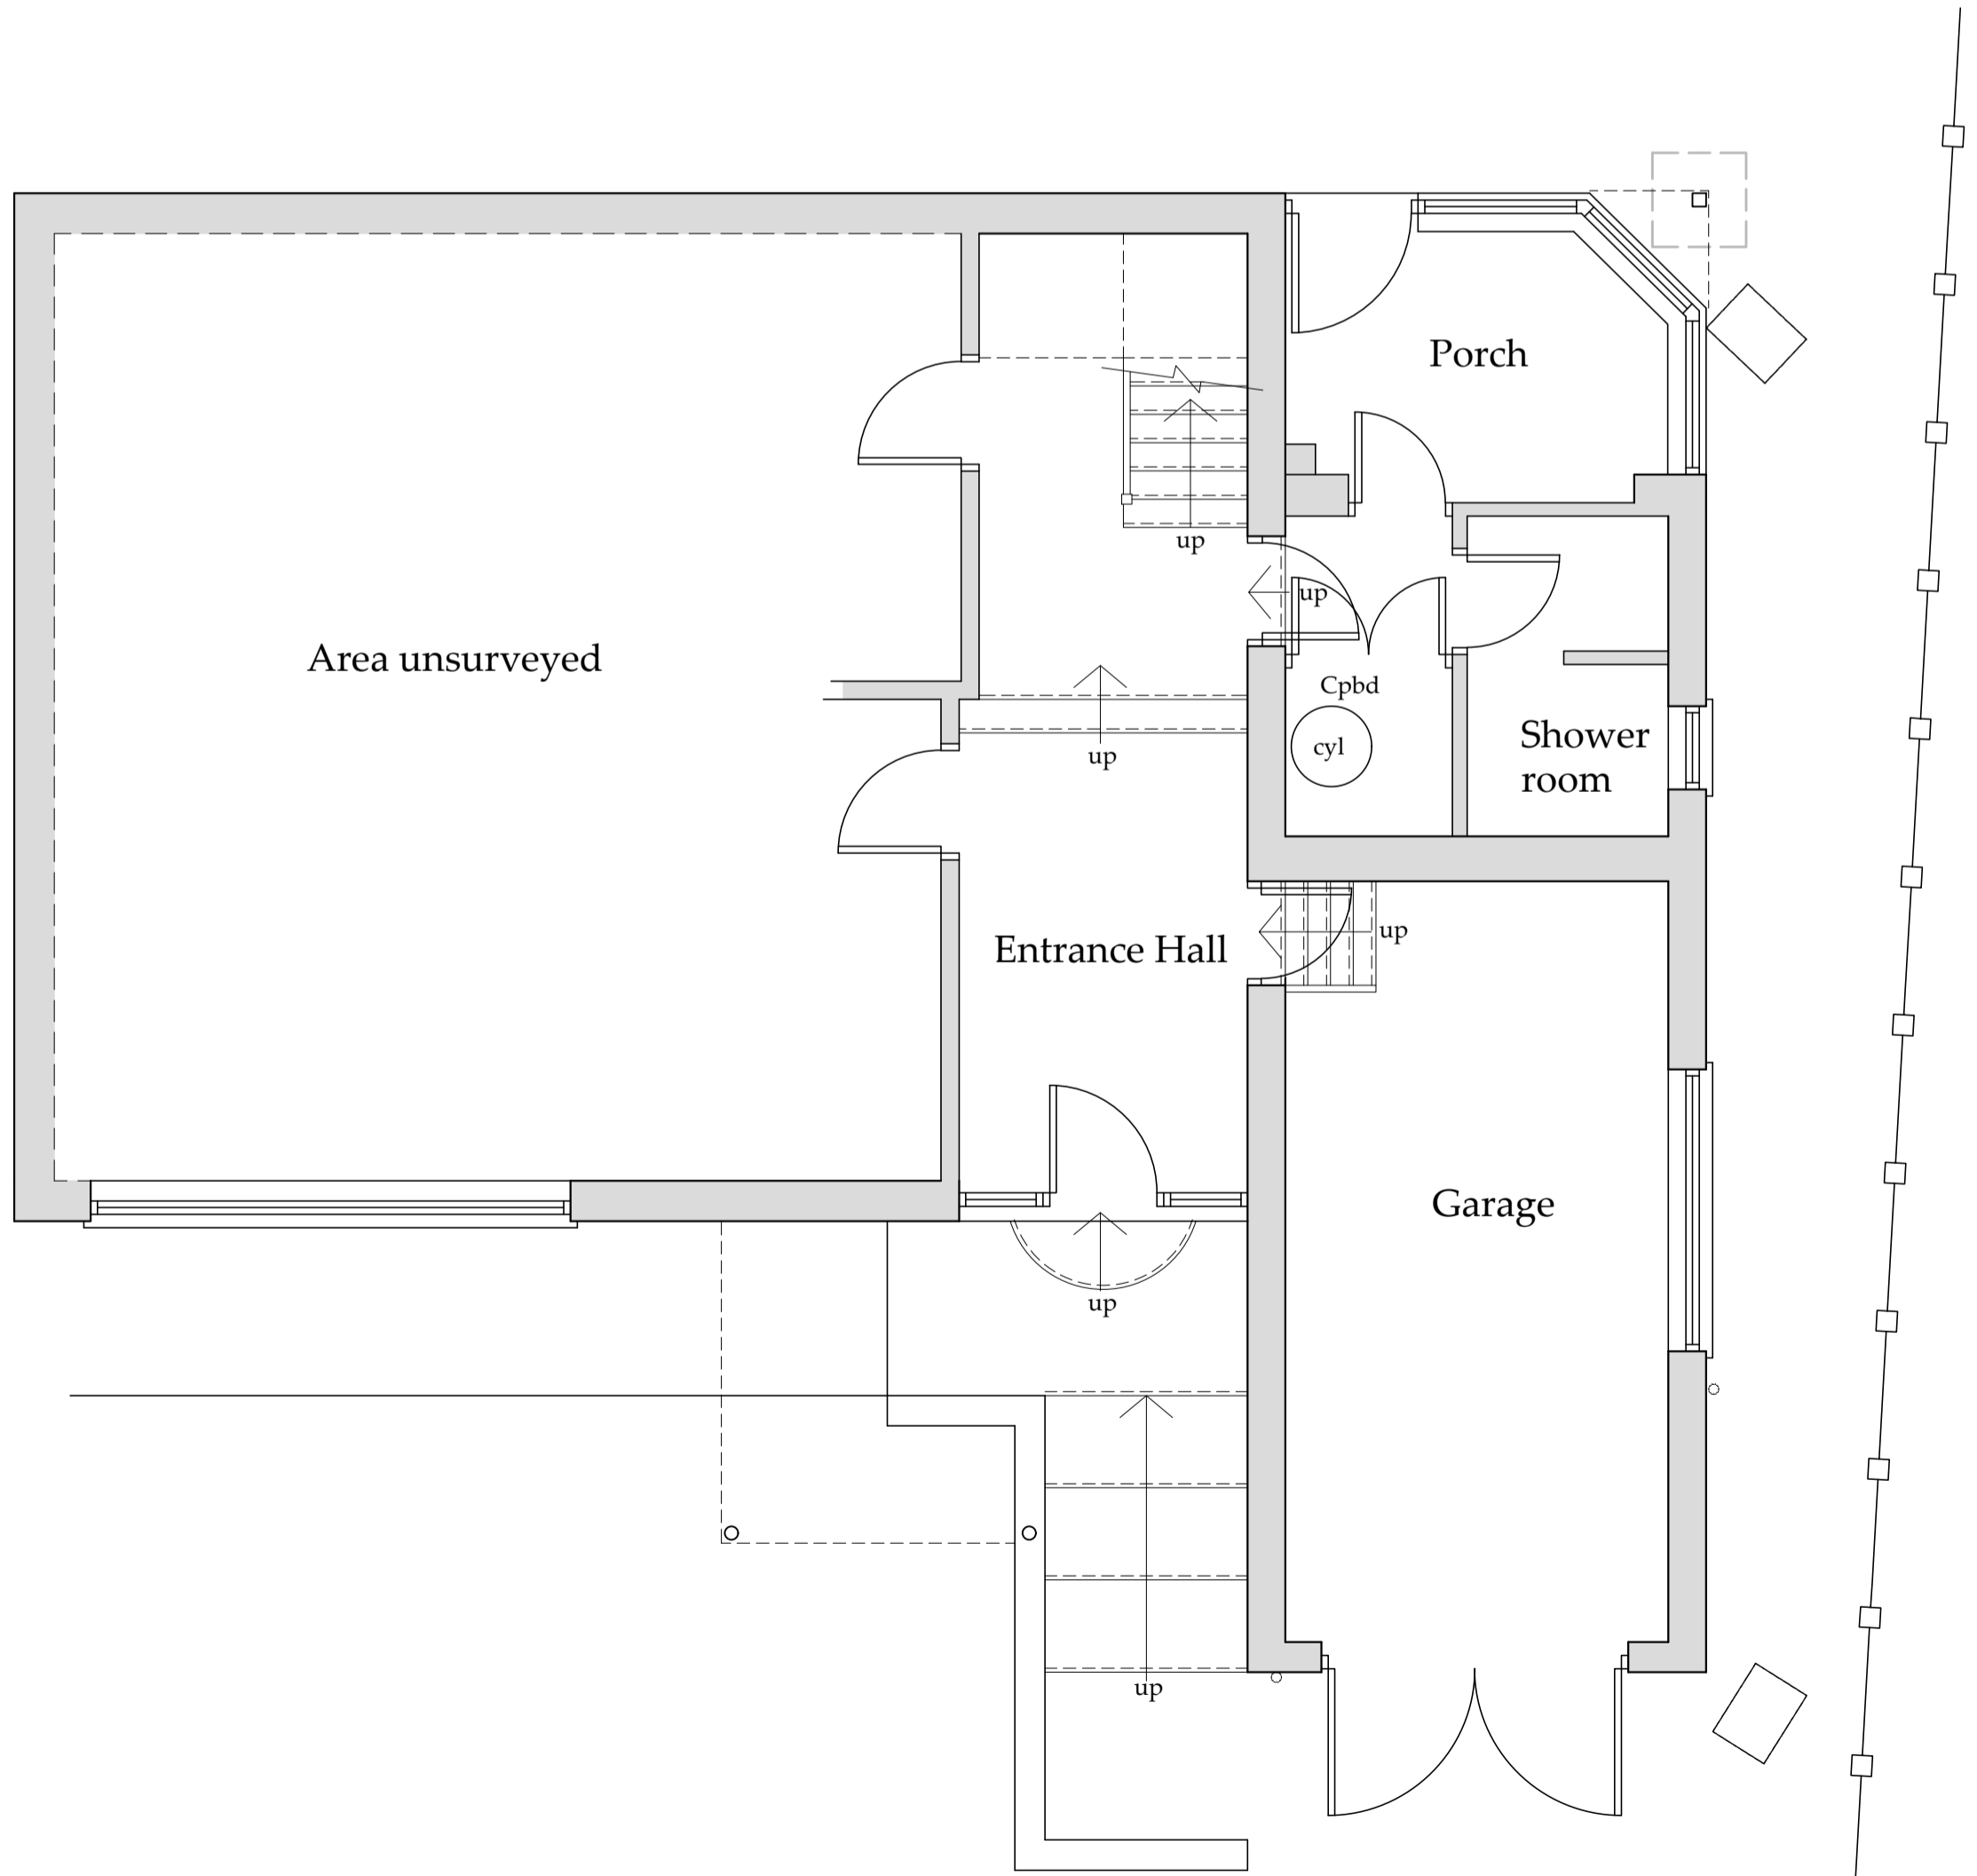

Ground Floor Plan
 Scale 1:50

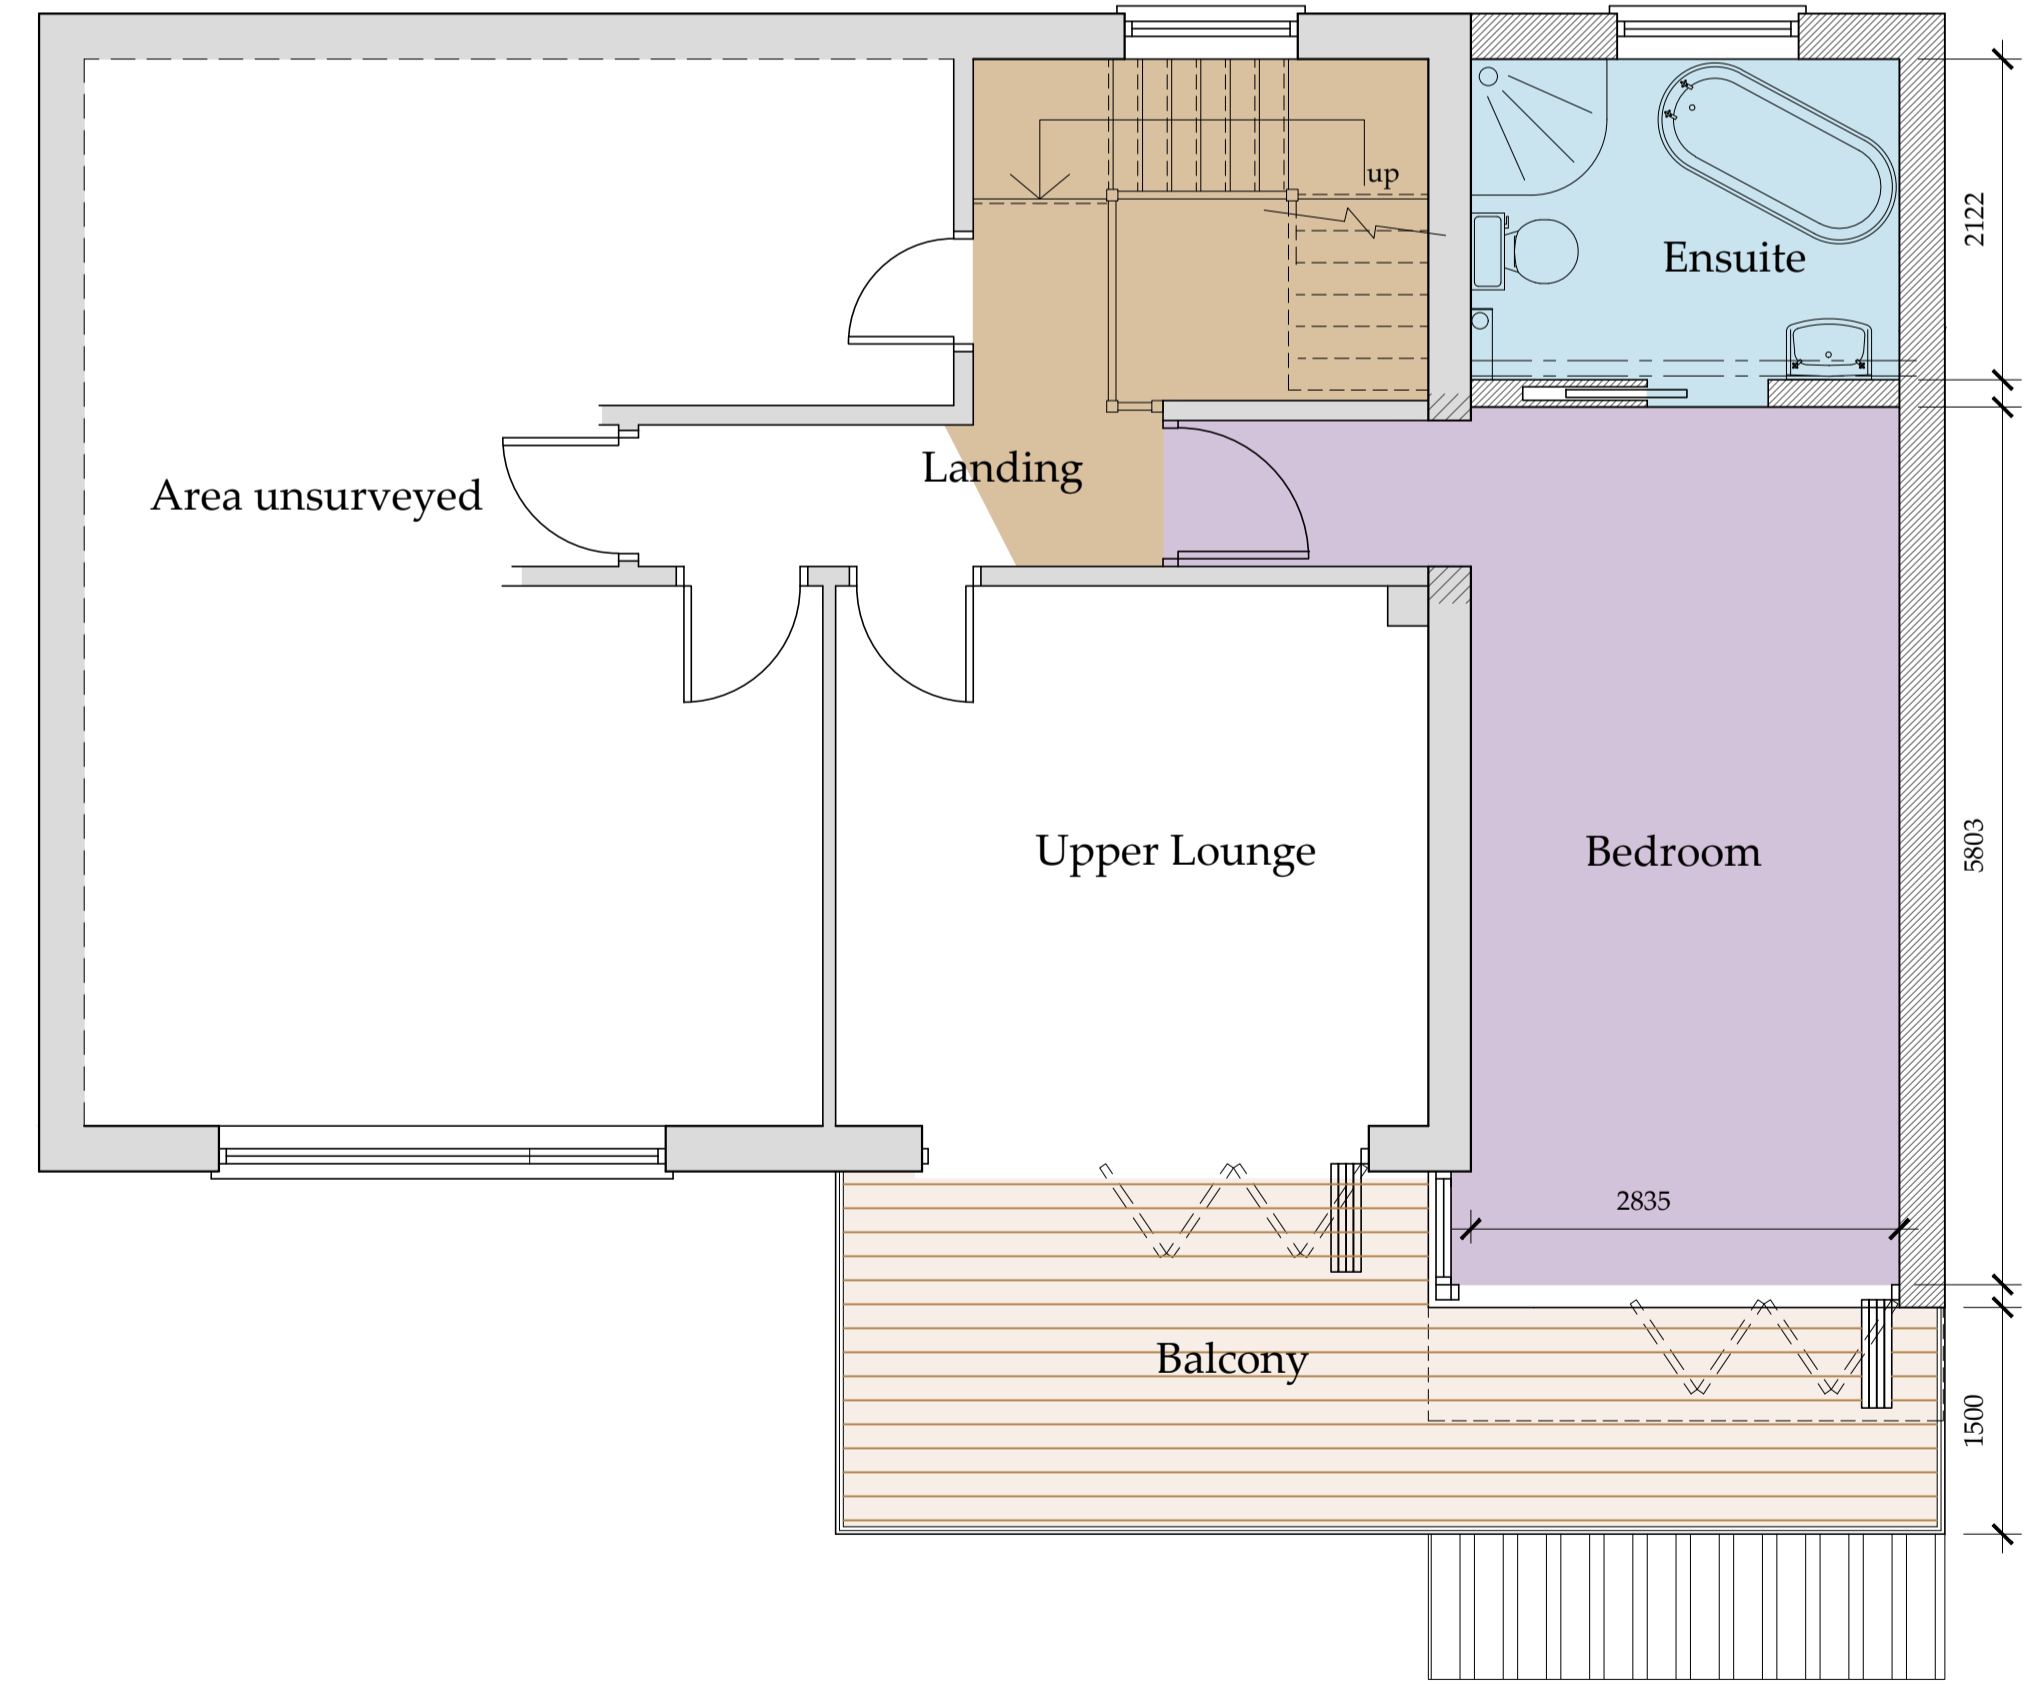

First Floor Plan
 Scale 1:50