

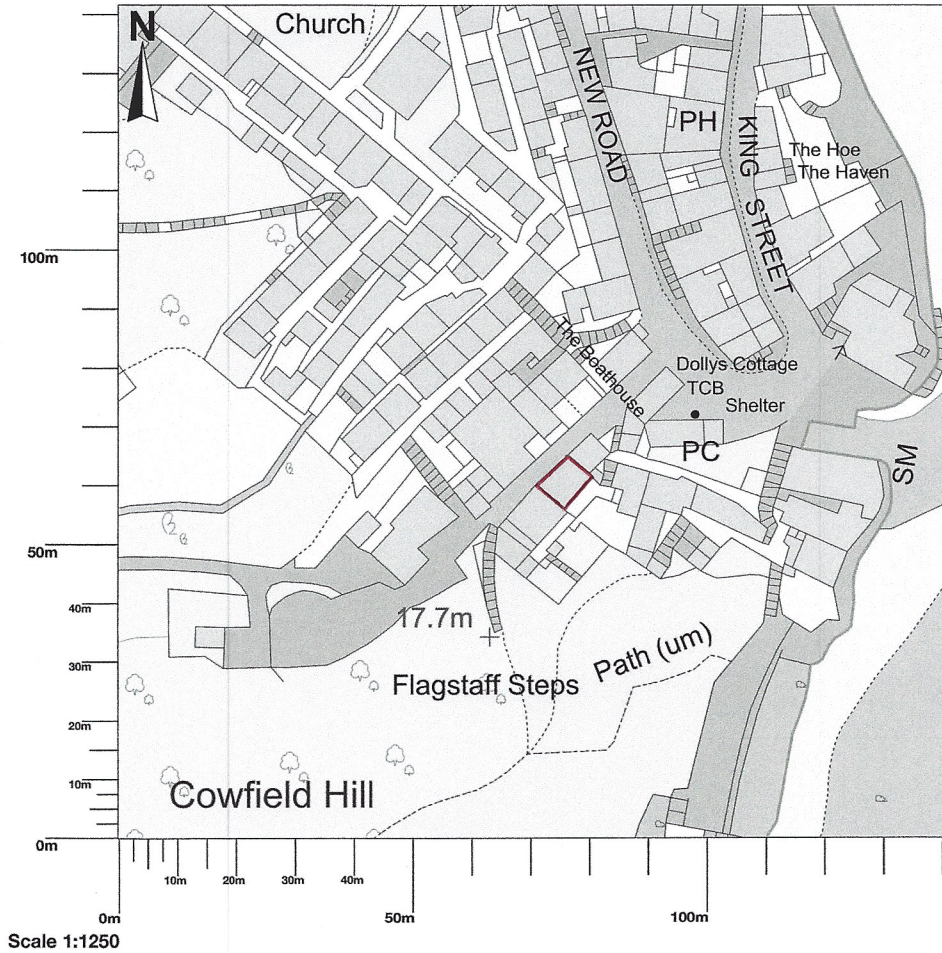



1 - 2, Albion Road, Robin Hoods Bay, Whitby, YO22 4SW

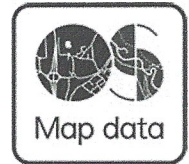


Map area bounded by: 495196,504792 495338,504934. Produced on 02 November 2020 from the OS National Geographic Database. Reproduction in whole or part is prohibited without the prior permission of Ordnance Survey. © Crown copyright 2020. Supplied by UKPlanningMaps.com a licensed OS partner (100054135). Unique plan reference: p2buk/528966/716616

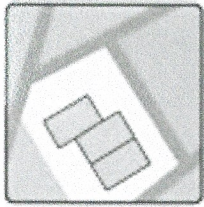


1 - 2 , Albion Road, Robin Hoods Bay, Whitby, YO22 4SW

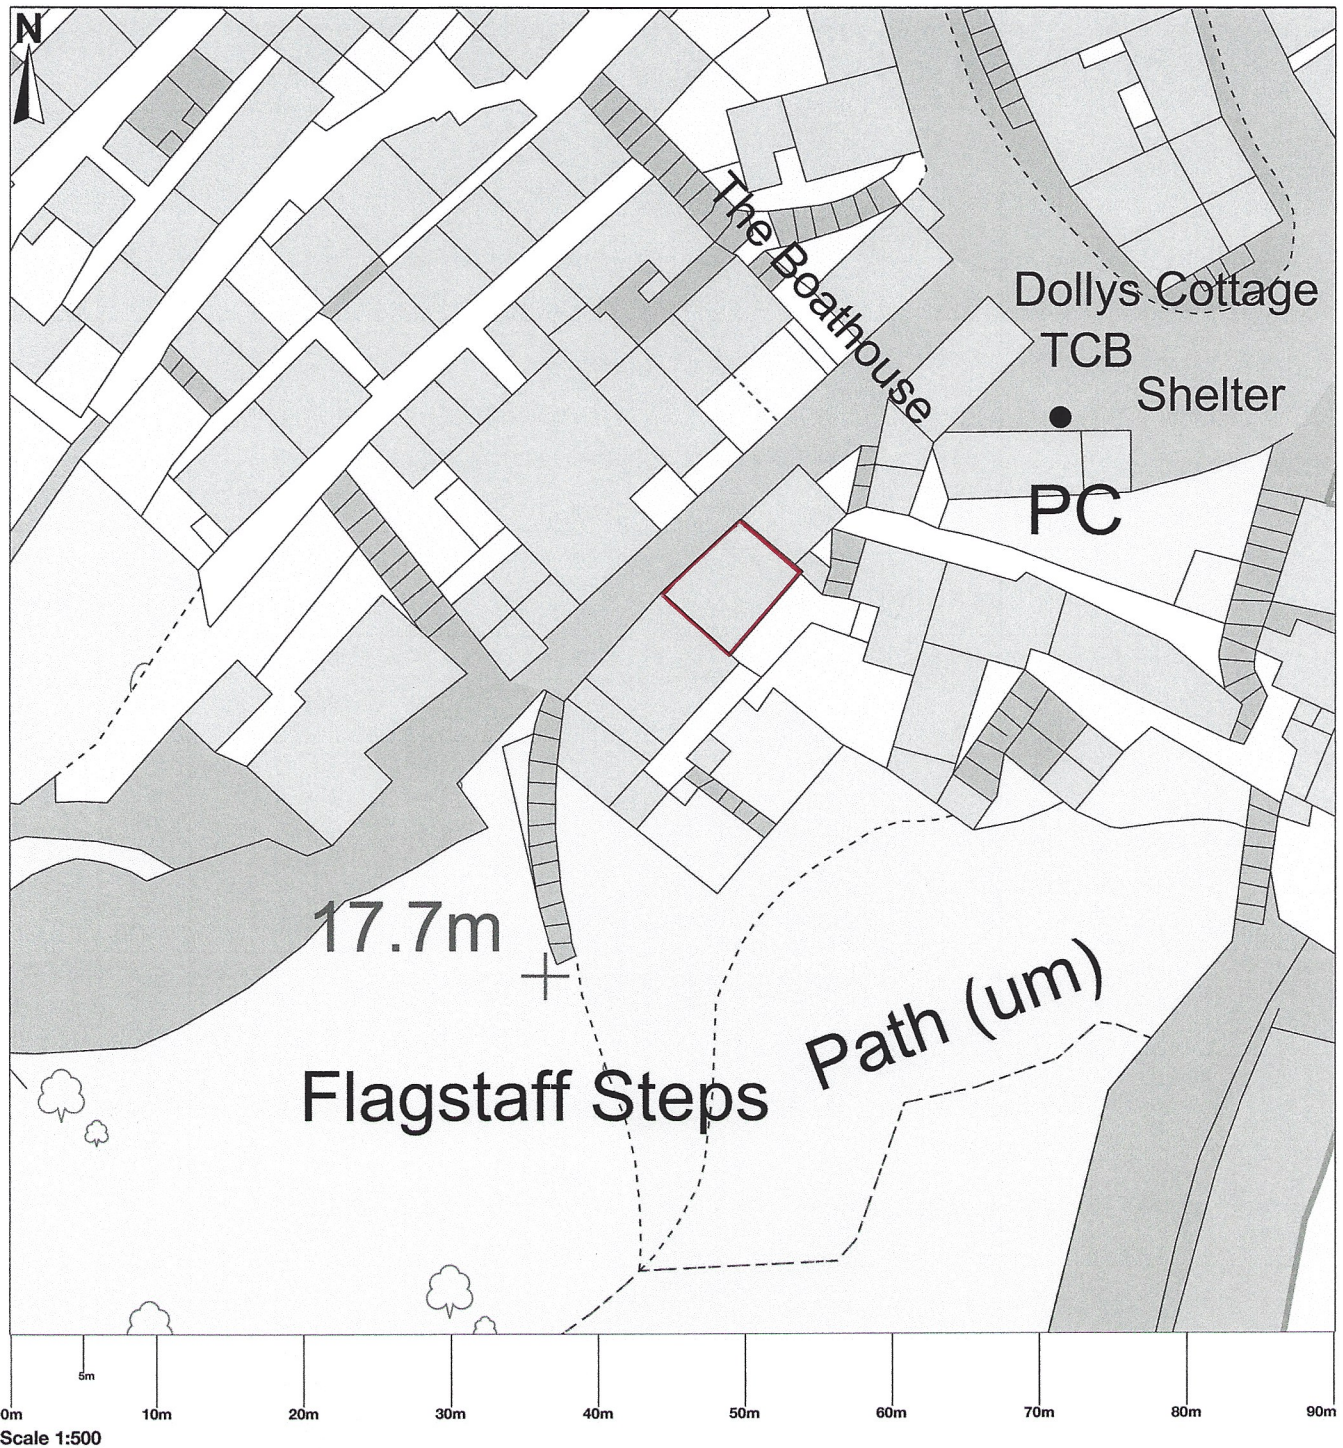


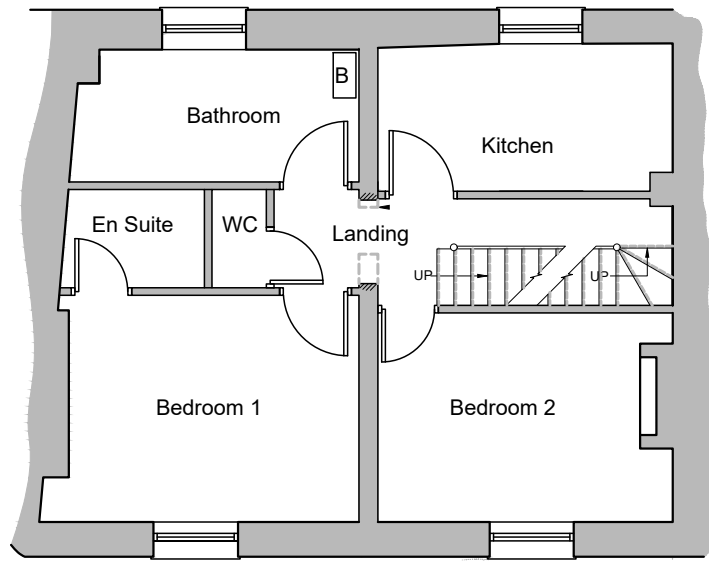

Second Floor

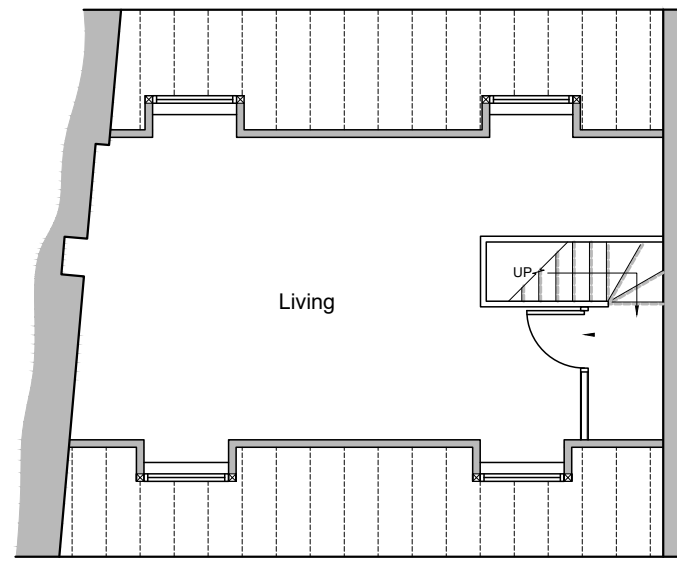


Third Floor/Roof Space

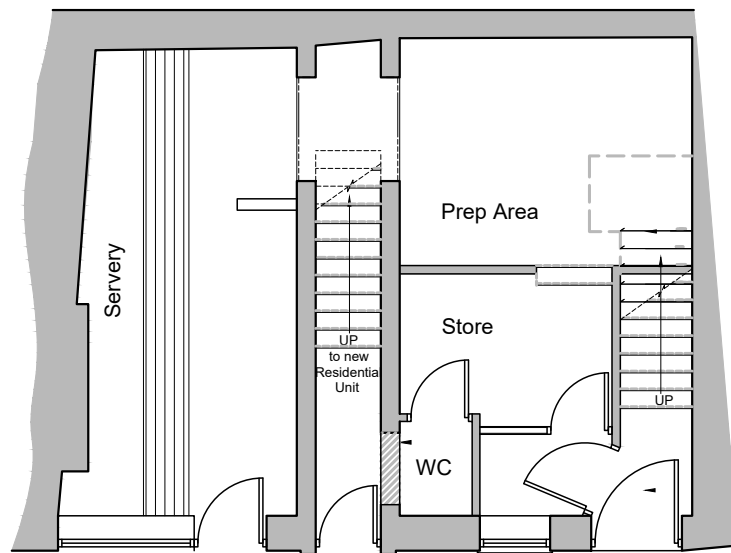

Ground Floor

EXISTING

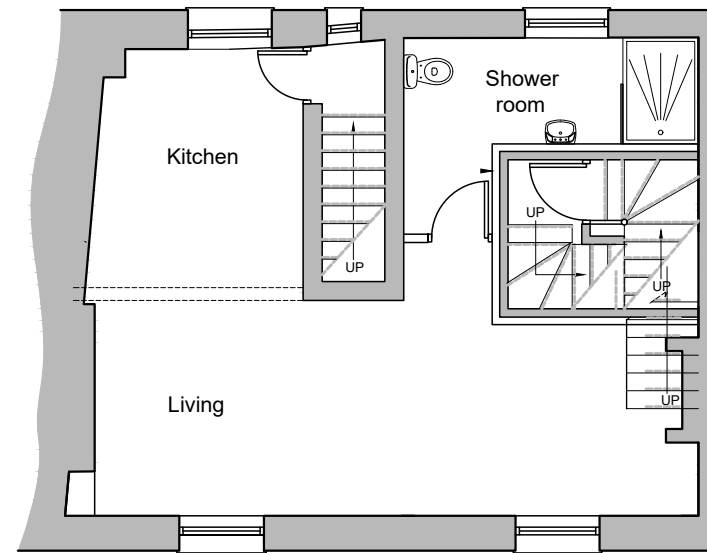


First Floor

NYMNPA
02/11/2020


General Notes		
No.	Revision/Issue	Date
Client I Ford & R Cuthbertson		
Name and Address Alterations Maryondale Cottage Albion Street Robin Hoods Bay		
Project Proposed First Floor one bed Maisonette Second & Third Floor two bed Apartment Replacement of existing flue from the Frying Range with a Bespoke odour eliminating filter System		
Date	Drawing No	
Scale 100:1 @ A3	Sheet	

THIS DRAWING IS FOR THE PURPOSE OF OBTAINING PLANNING OR BUILDING REGULATIONS APPROVAL ONLY

ALL dimensions MUST be checked on site prior to works commencing. Variations in squareness, depth of plaster etc., must be checked for. Where new walls are shown as aligned with existing walls, this must be checked by the physical removal of brickwork and or plaster to establish the actual position of the wall being attached to.

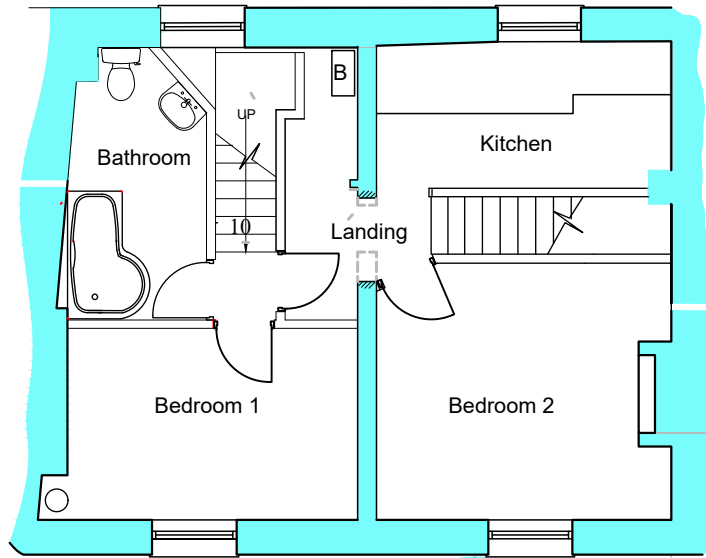


Second Floor

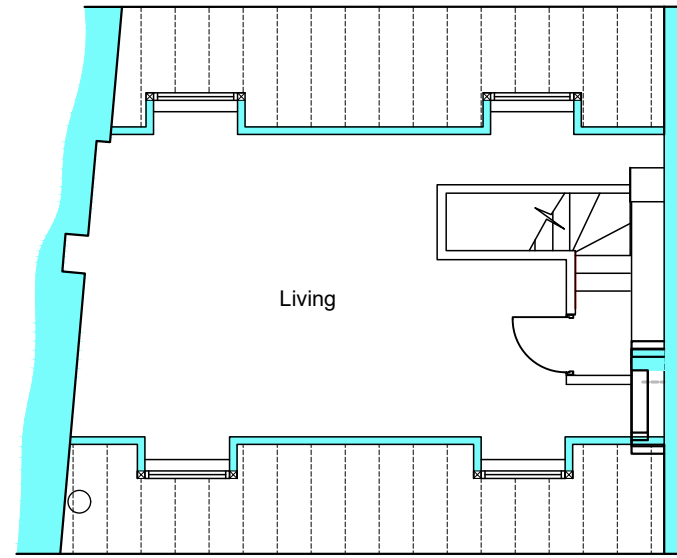


Third Floor/Roof Space

NYMNP
02/11/2020

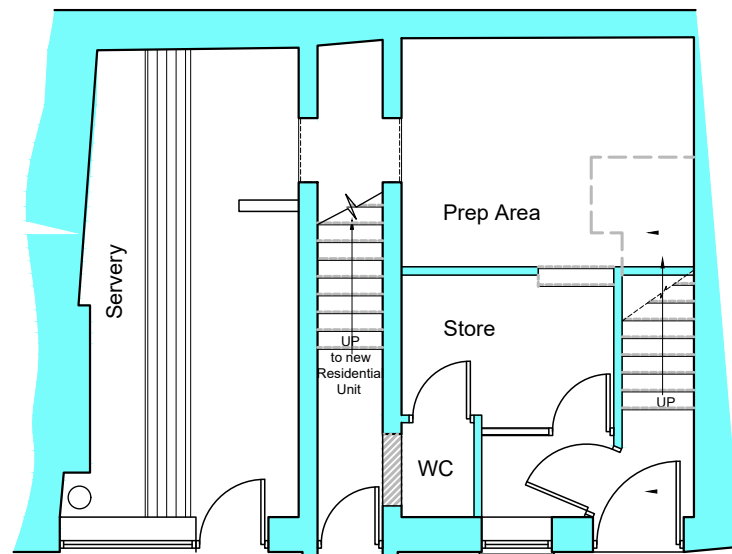

Ground Floor

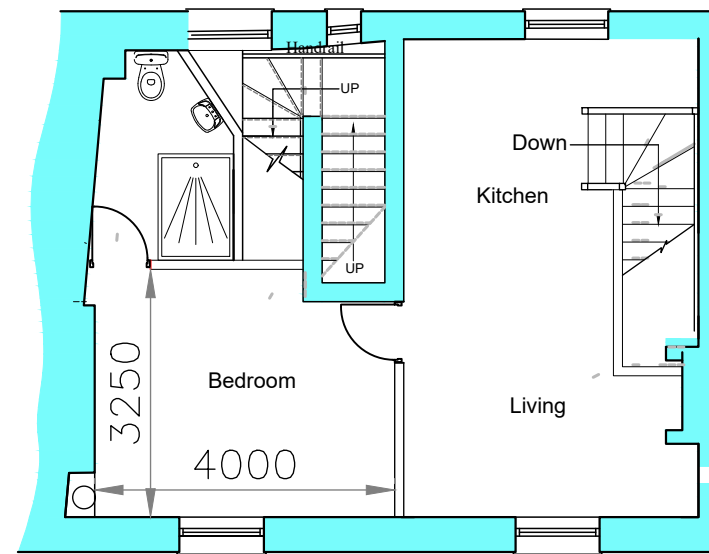

First Floor

PROPOSED


ALL dimensions MUST be checked on site prior to works commencing. Variations in squareness, depth of plaster etc., must be checked for. Where new walls are shown as aligned with existing walls, this must be checked by the physical removal of brickwork and or plaster to establish the actual position of the wall being attached to.

THIS DRAWING IS FOR THE PURPOSE OF OBTAINING PLANNING OR BUILDING REGULATIONS APPROVAL ONLY

General Notes		
No.	Revision/Issue	Date
Client I Ford & R Cuthbertson		
Name and Address Alterations Maryondale Cottage Albion Street Robin Hoods Bay		
Project Proposed First Floor one bed Maisonette Second & Third Floor two bed Apartment Replacement of existing flue		
Date	08/10/20	Drawing No 1B2020
Scale	1:100	Sheet 2 of 3




Existing Front Elevation - W

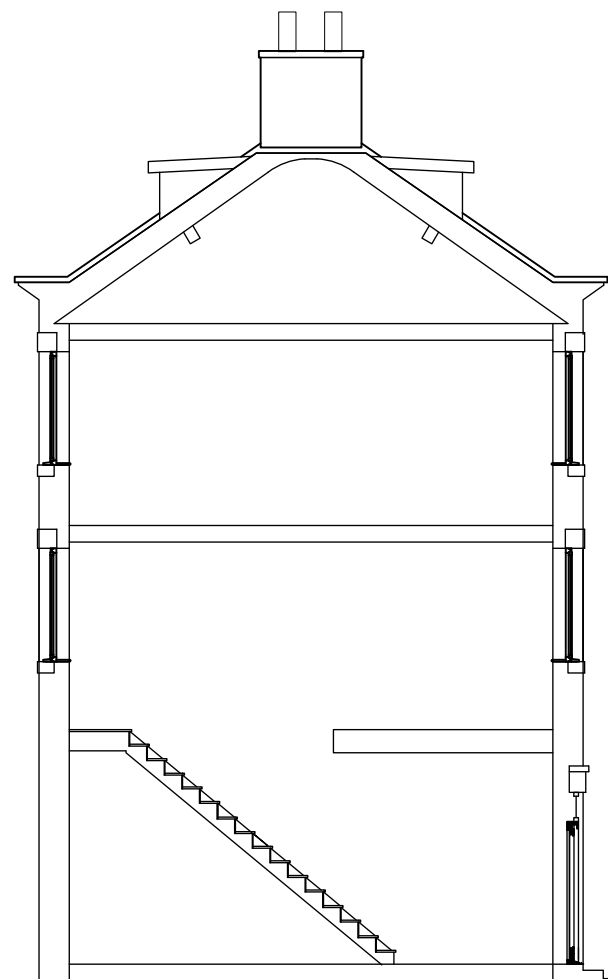


Typical cross sectional side Elevation - N



Proposed Front Elevation - W

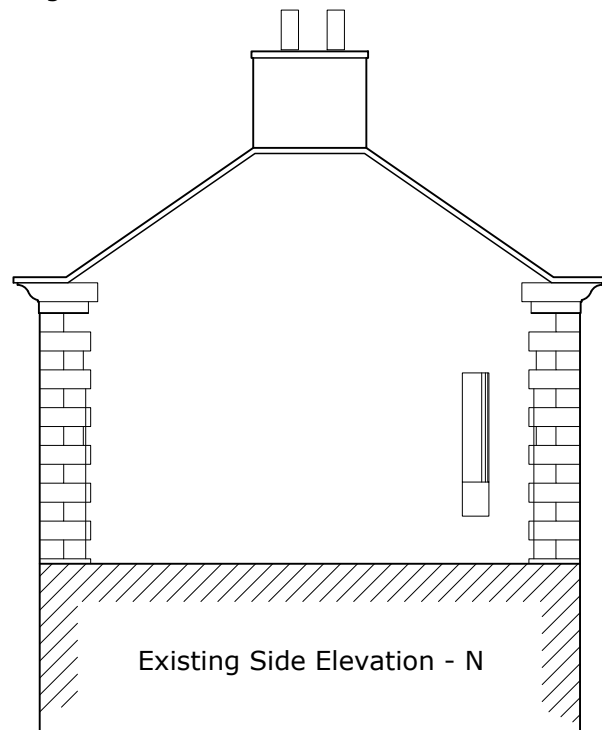

Existing Side Elevation - N

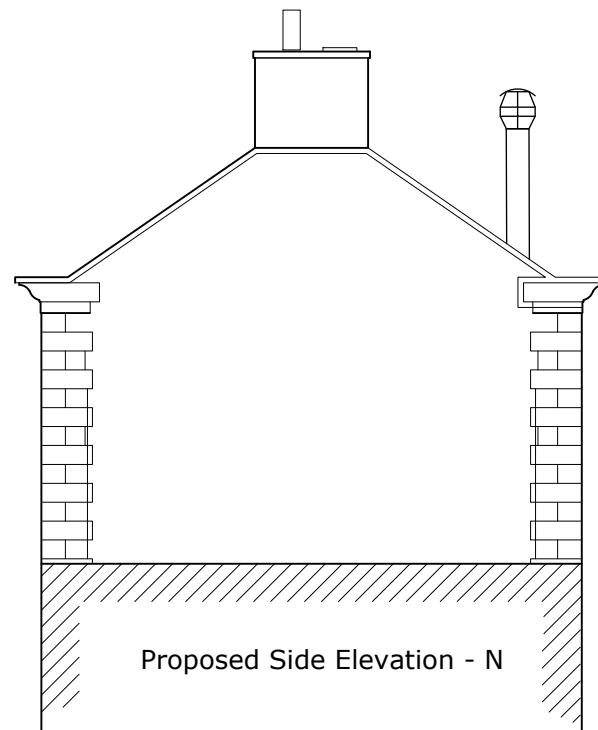

Proposed Side Elevation - N

NYMNPA
02/11/2020

ALL dimensions MUST be checked on site prior to works commencing. Variations in squareness, depth of plaster etc., must be checked for Where new walls are shown as aligned with existing walls, this must be checked by the physical removal of brickwork and or plaster to establish the actual position of the wall being attached to.

General Notes		
No.	Revision/Issue	Date
Client I Ford & R Cuthbertson		
Name and Address Alterations Maryondale Cottage Albion Street Robin Hoods Bay		
Project Proposed		
First Floor one bed Maisonette Second & Third Floor two bed Apartment Replacement of existing flue		
Date 08/10/20	Drawing No IB2020	
Scale 1:100	Sheet 3 of 3	

THIS DRAWING IS FOR THE PURPOSE OF OBTAINING PLANNING OR BUILDING REGULATIONS APPROVAL ONLY