



Croft Cottage

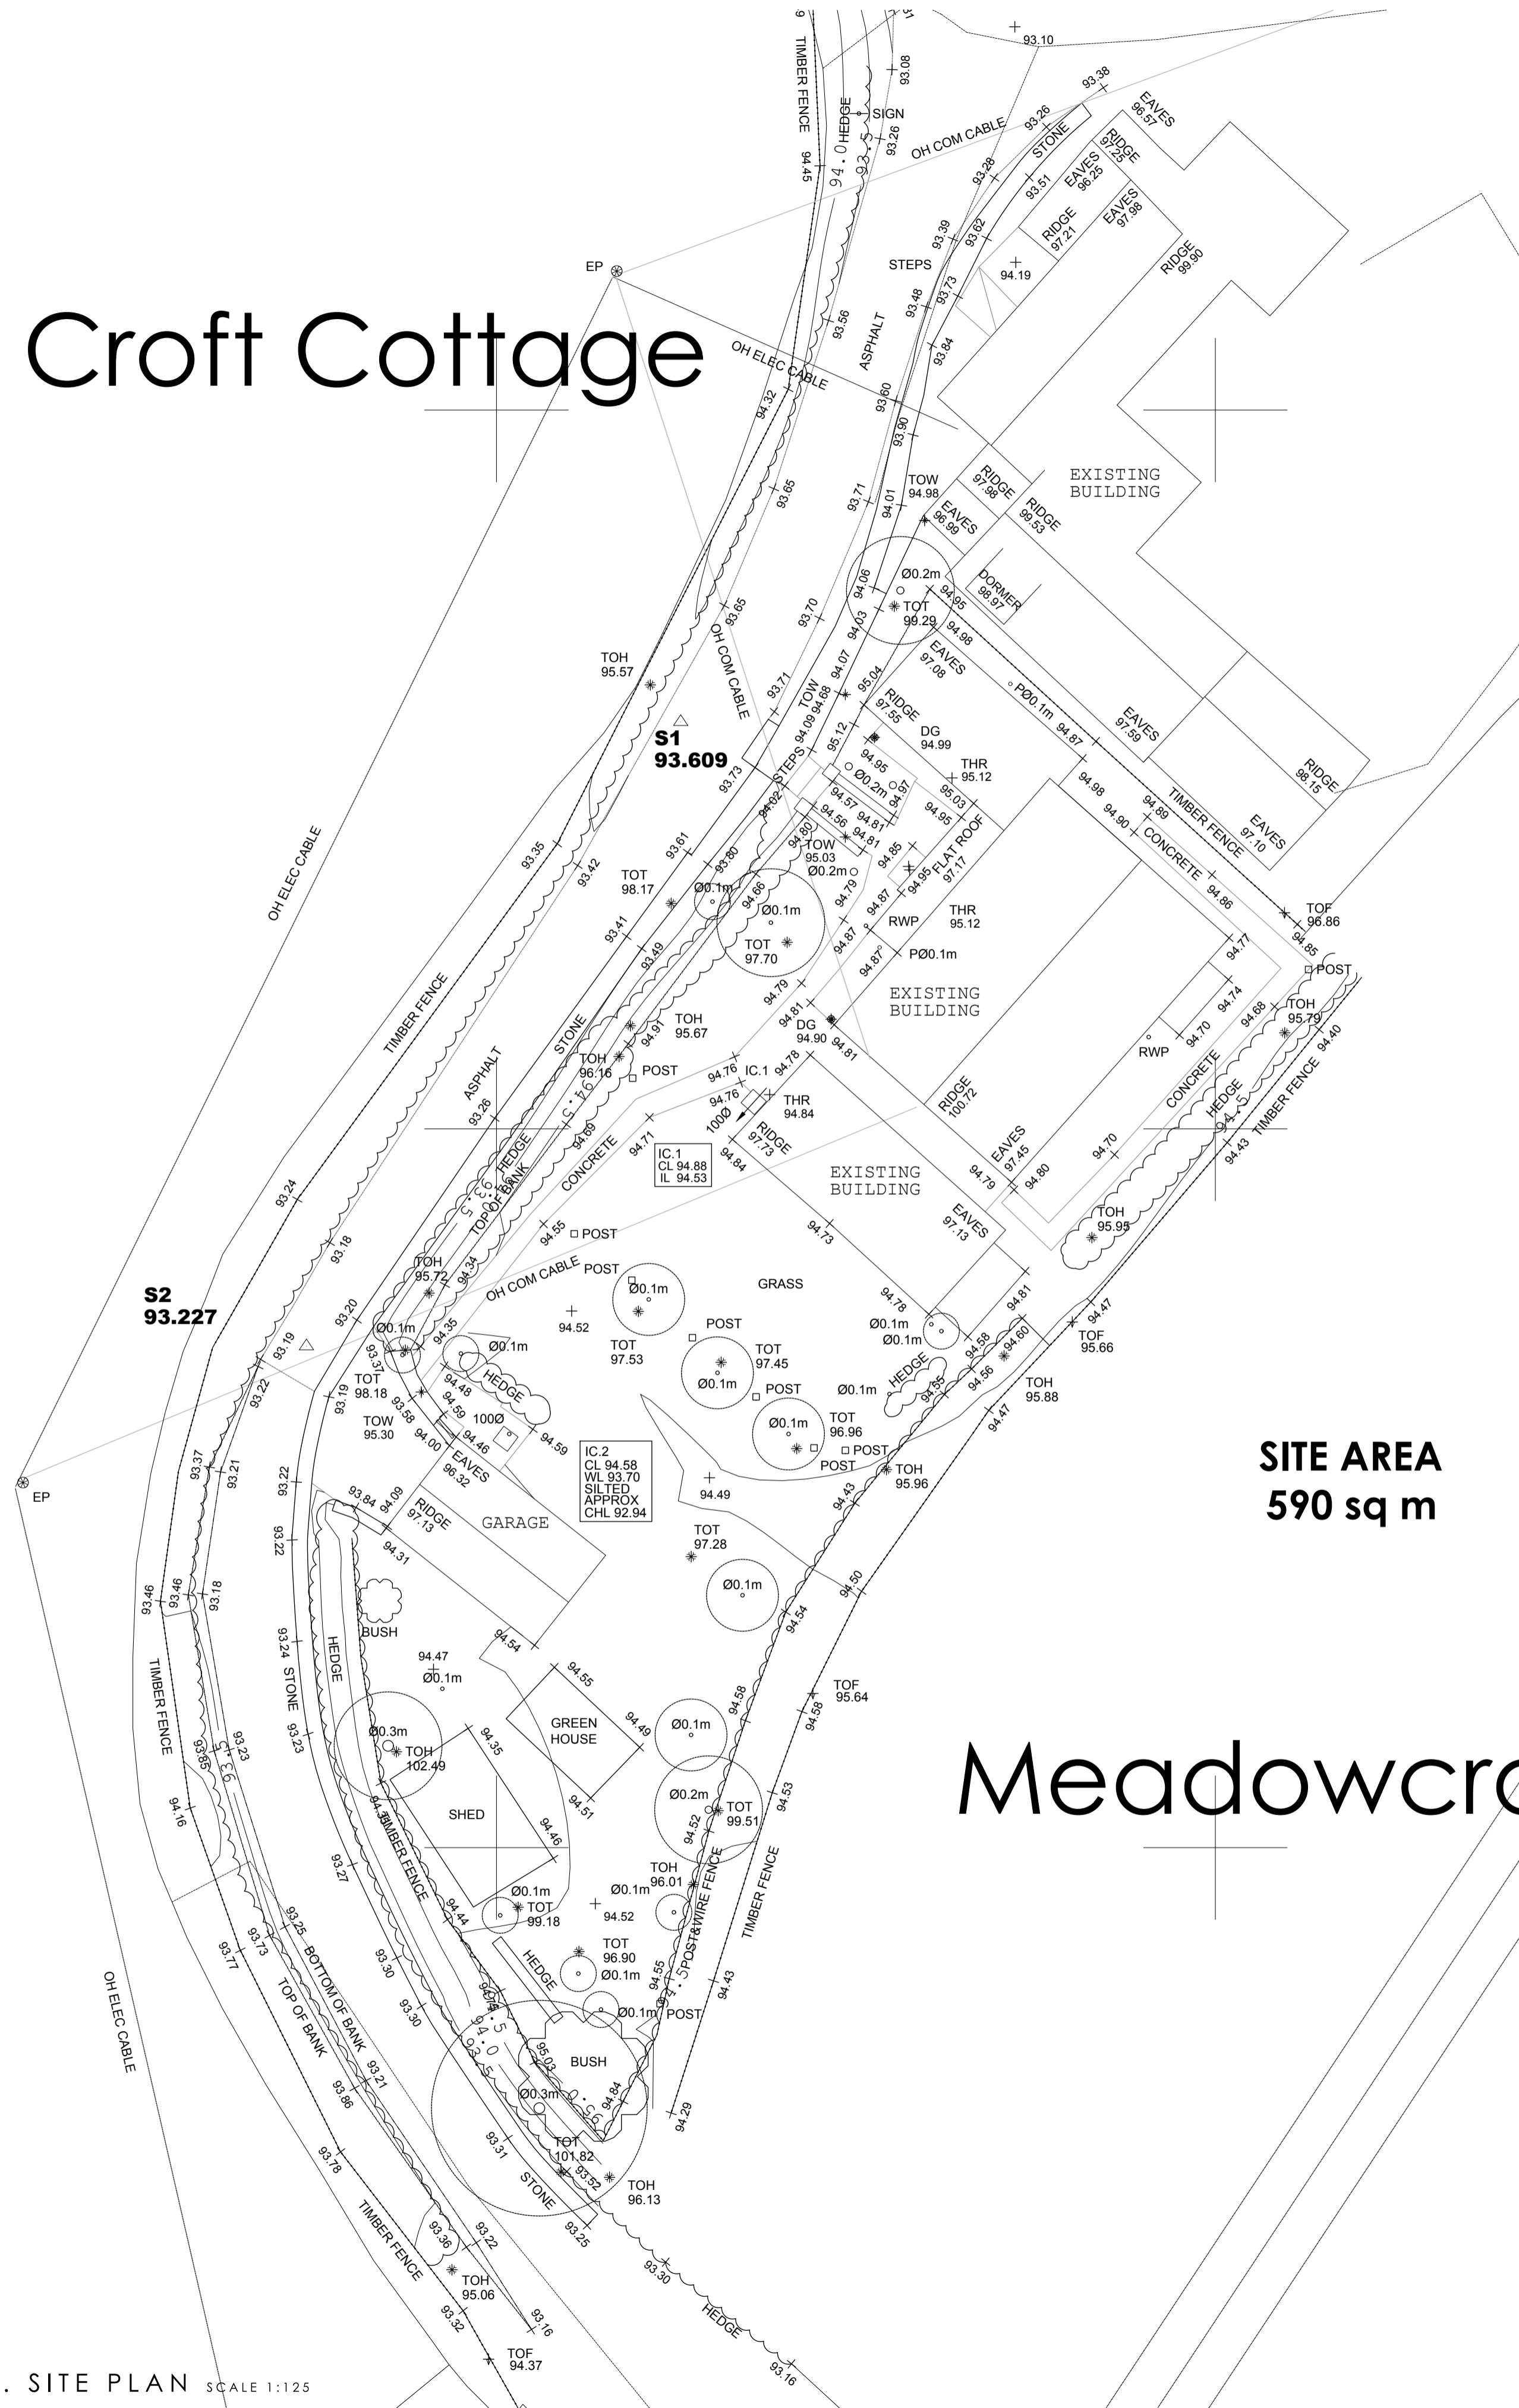

**SITE AREA
590 sq m**

Meadowcroft

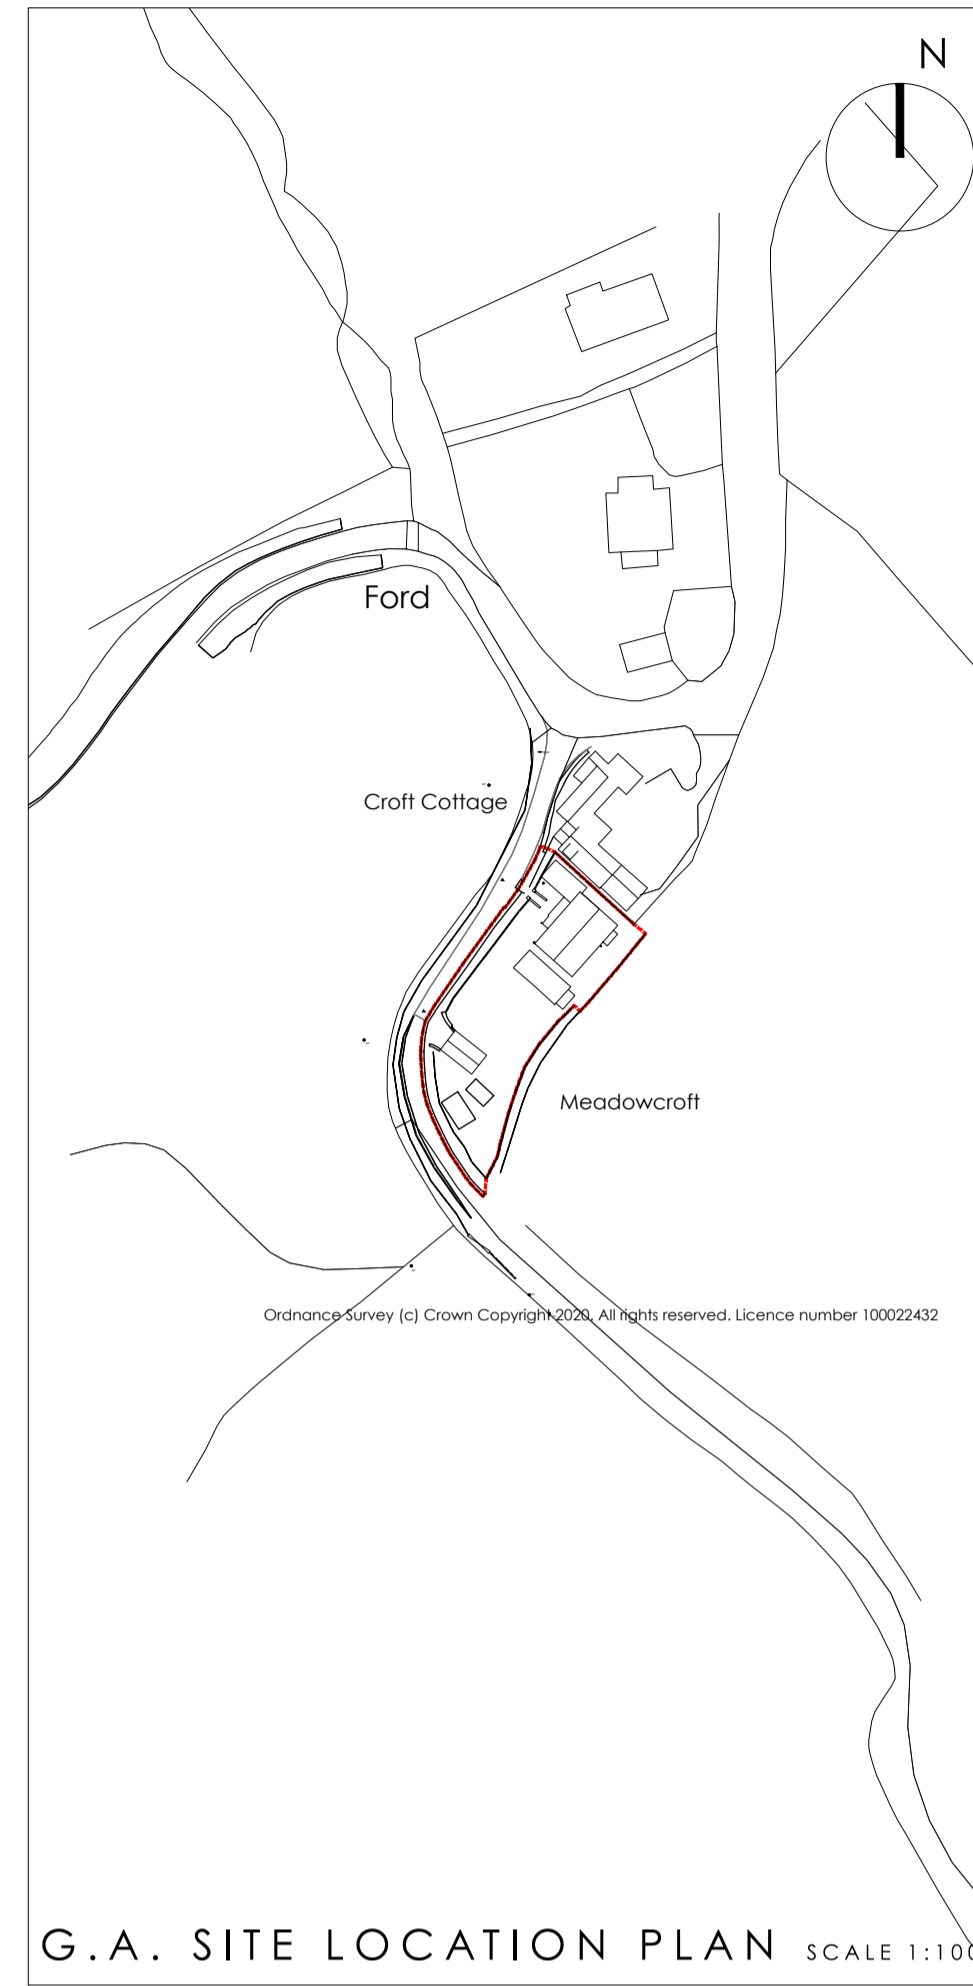

G.A. SITE LOCATION PLAN SCALE 1:1000



G.A. SITE PLAN SCALE 1:200

NYMNP
27/11/2020

Rev.	Date	Details	Drawn	Checked
ISSUED FOR:				
PLANNING				
Project/Client:		Project No:		
Proposed Development		20-104		
Meadowcroft		Dwg No:		
High Normanby, YO22 4PP		(PL)-P-(00)-001		
		Rev:		
Drawing:		Scale:		
G.A. Location/Block Plans		A.S. @A1		
As Existing		Drawn By:		Date:
		S.C.		
		Checked By:		Date:

sc1

SC1 Property Limited - Flockton Chapel, Barnsley Road, Flockton, WF4 4DP.

G.A. SITE PLAN SCALE 1:125

© SC1 Property Limited. Contractors must verify all dimensions which are to be checked on site. Registered Office - The Studio, Flockton Chapel, Barnsley Road, Flockton, WF4 4DP. Registered Number - 12353037. STANDARD NOTES: Contractor must verify all dimensions on site before commencing any work or shop drawings. If this drawing exceeds quarter taken in any way, the building designers are to be informed before works initiated. Only figured dimensions to be taken from this drawing. Do not scale off this drawing. Drawing based on Ordnance Survey and/or existing record drawings - design and drawing content subject to Site Survey, Structural Survey, Site Investigations, Planning and Statutory Requirements and Approvals.


Croft Cottage

EP @


- EXISTING STEPPED ACCESS RE-LOCATED
- PROPOSED STEPPED ACCESS TO REPLACEMENT DWELLING
- EXISTING HEDGING RETAINED
- LINE OF EXISTING DWELLING DEMOLISHED INDICATED RED DASHED
- LINE OF EXISTING OUTBUILDING DEMOLISHED INDICATED RED DASHED
- EXISTING TRACK RETAINED
- PROPOSED PAVING AREAS
- EXISTING BOUNDARY WALL RETAINED AND WIDENED TO FORM NEW ACCESS TO GARAGE AND PARKING AREA
- EP
- EXISTING GARAGE REMOVED INDICATED RED DASHED
- EXISTING HEDGING REMOVED INDICATED RED DASHED
- PROPOSED RETAINING WALL ALLOWING REDUCTION IN LEVEL OF PARKING AREA WITH ADJACENT TRACK
- PROPOSED REPLACEMENT GARAGE BUILDING WITH GREEN ROOF COVER
- EXISTING GREEN HOUSE REMOVED INDICATED RED DASHED

Meadowcroft

G.A. SITE PLAN SCALE 1:125

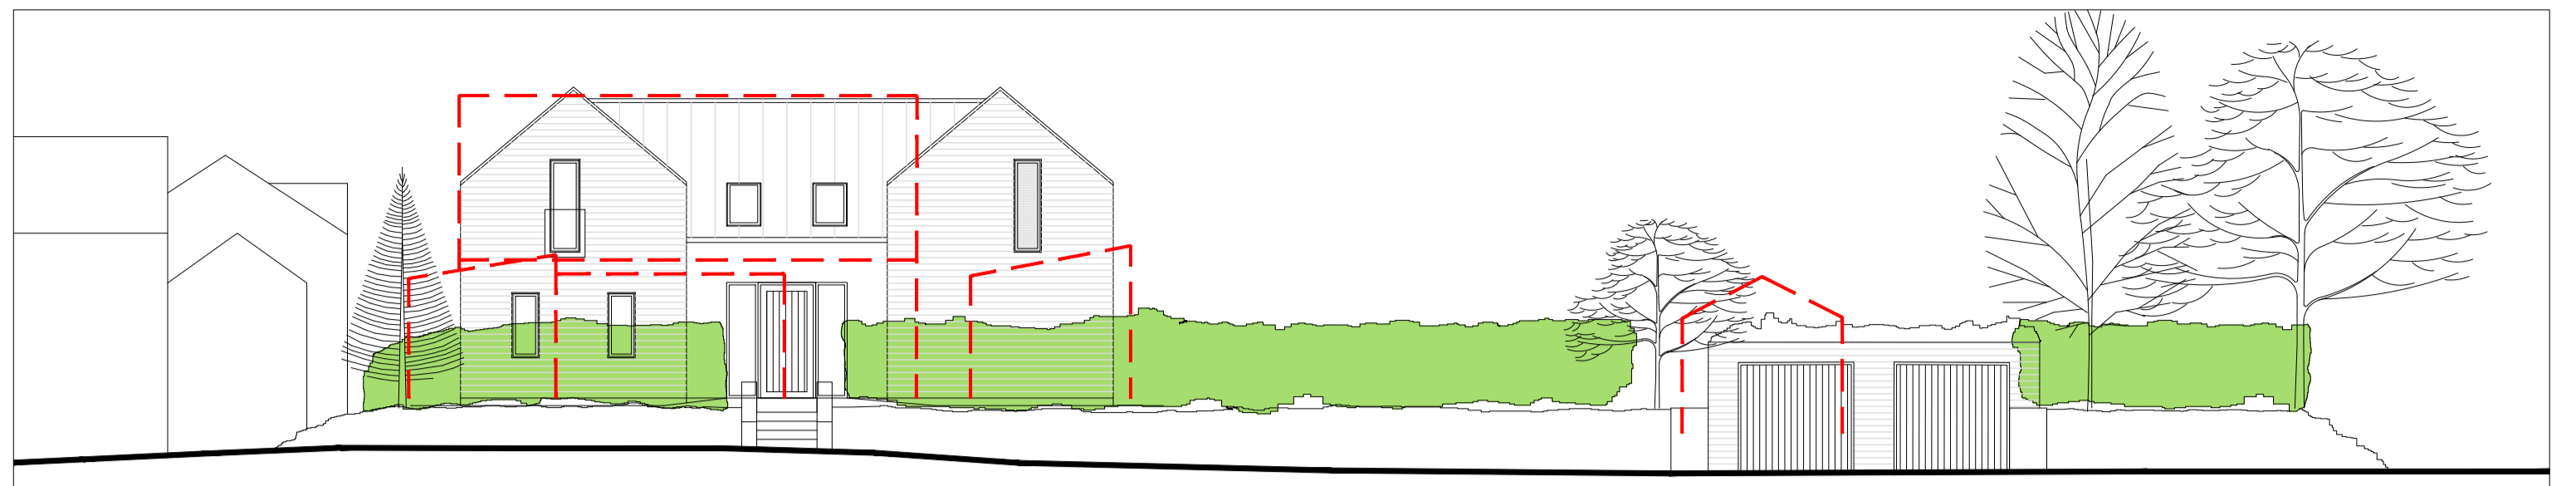


STREET SCENE ELEVATION SCALE 1:125

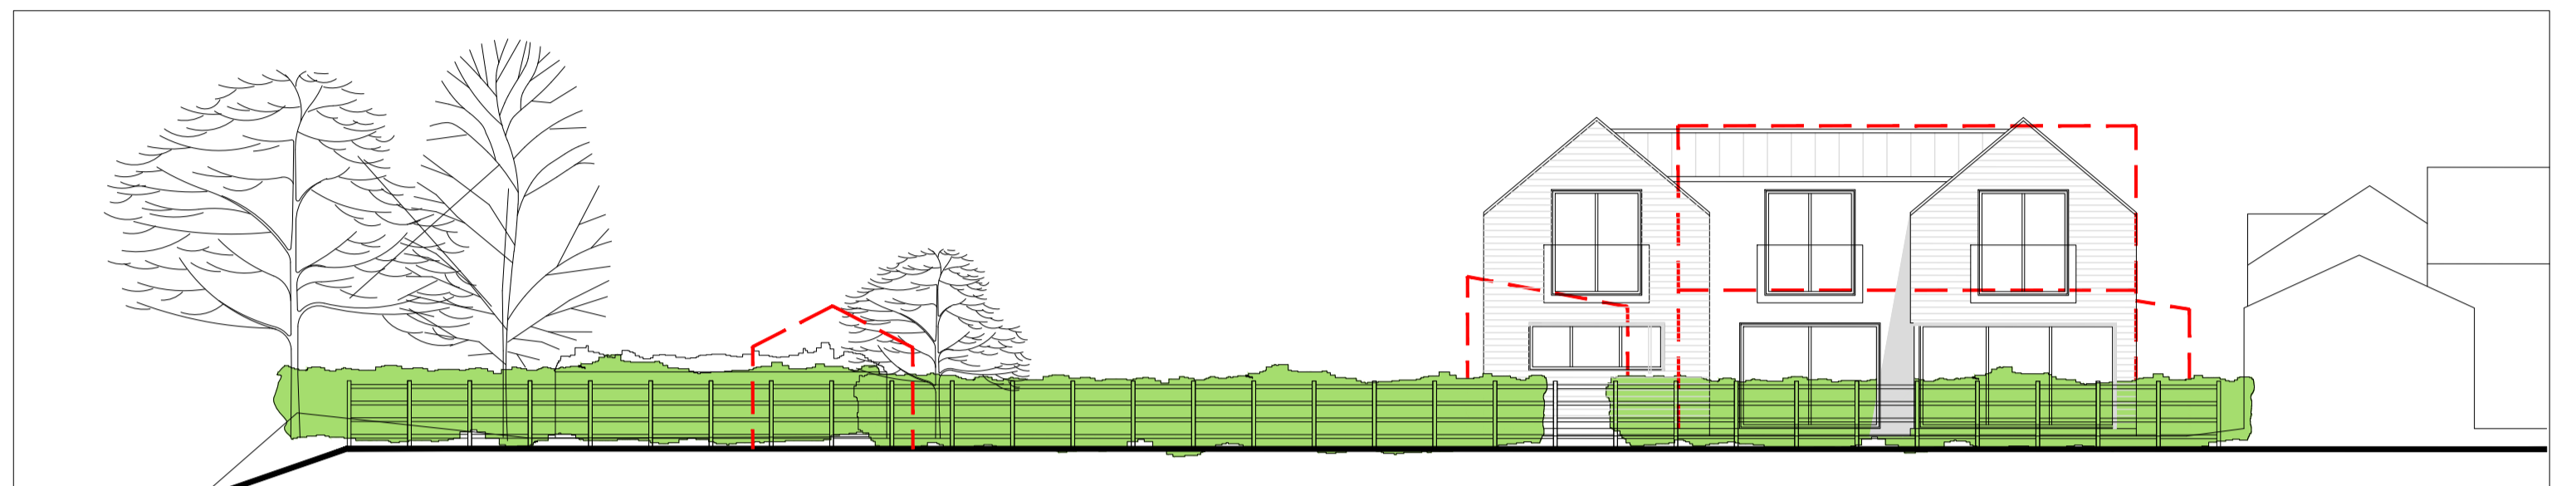


STREET SCENE SEA ELEVATION SCALE 1:125

Croft Cottage

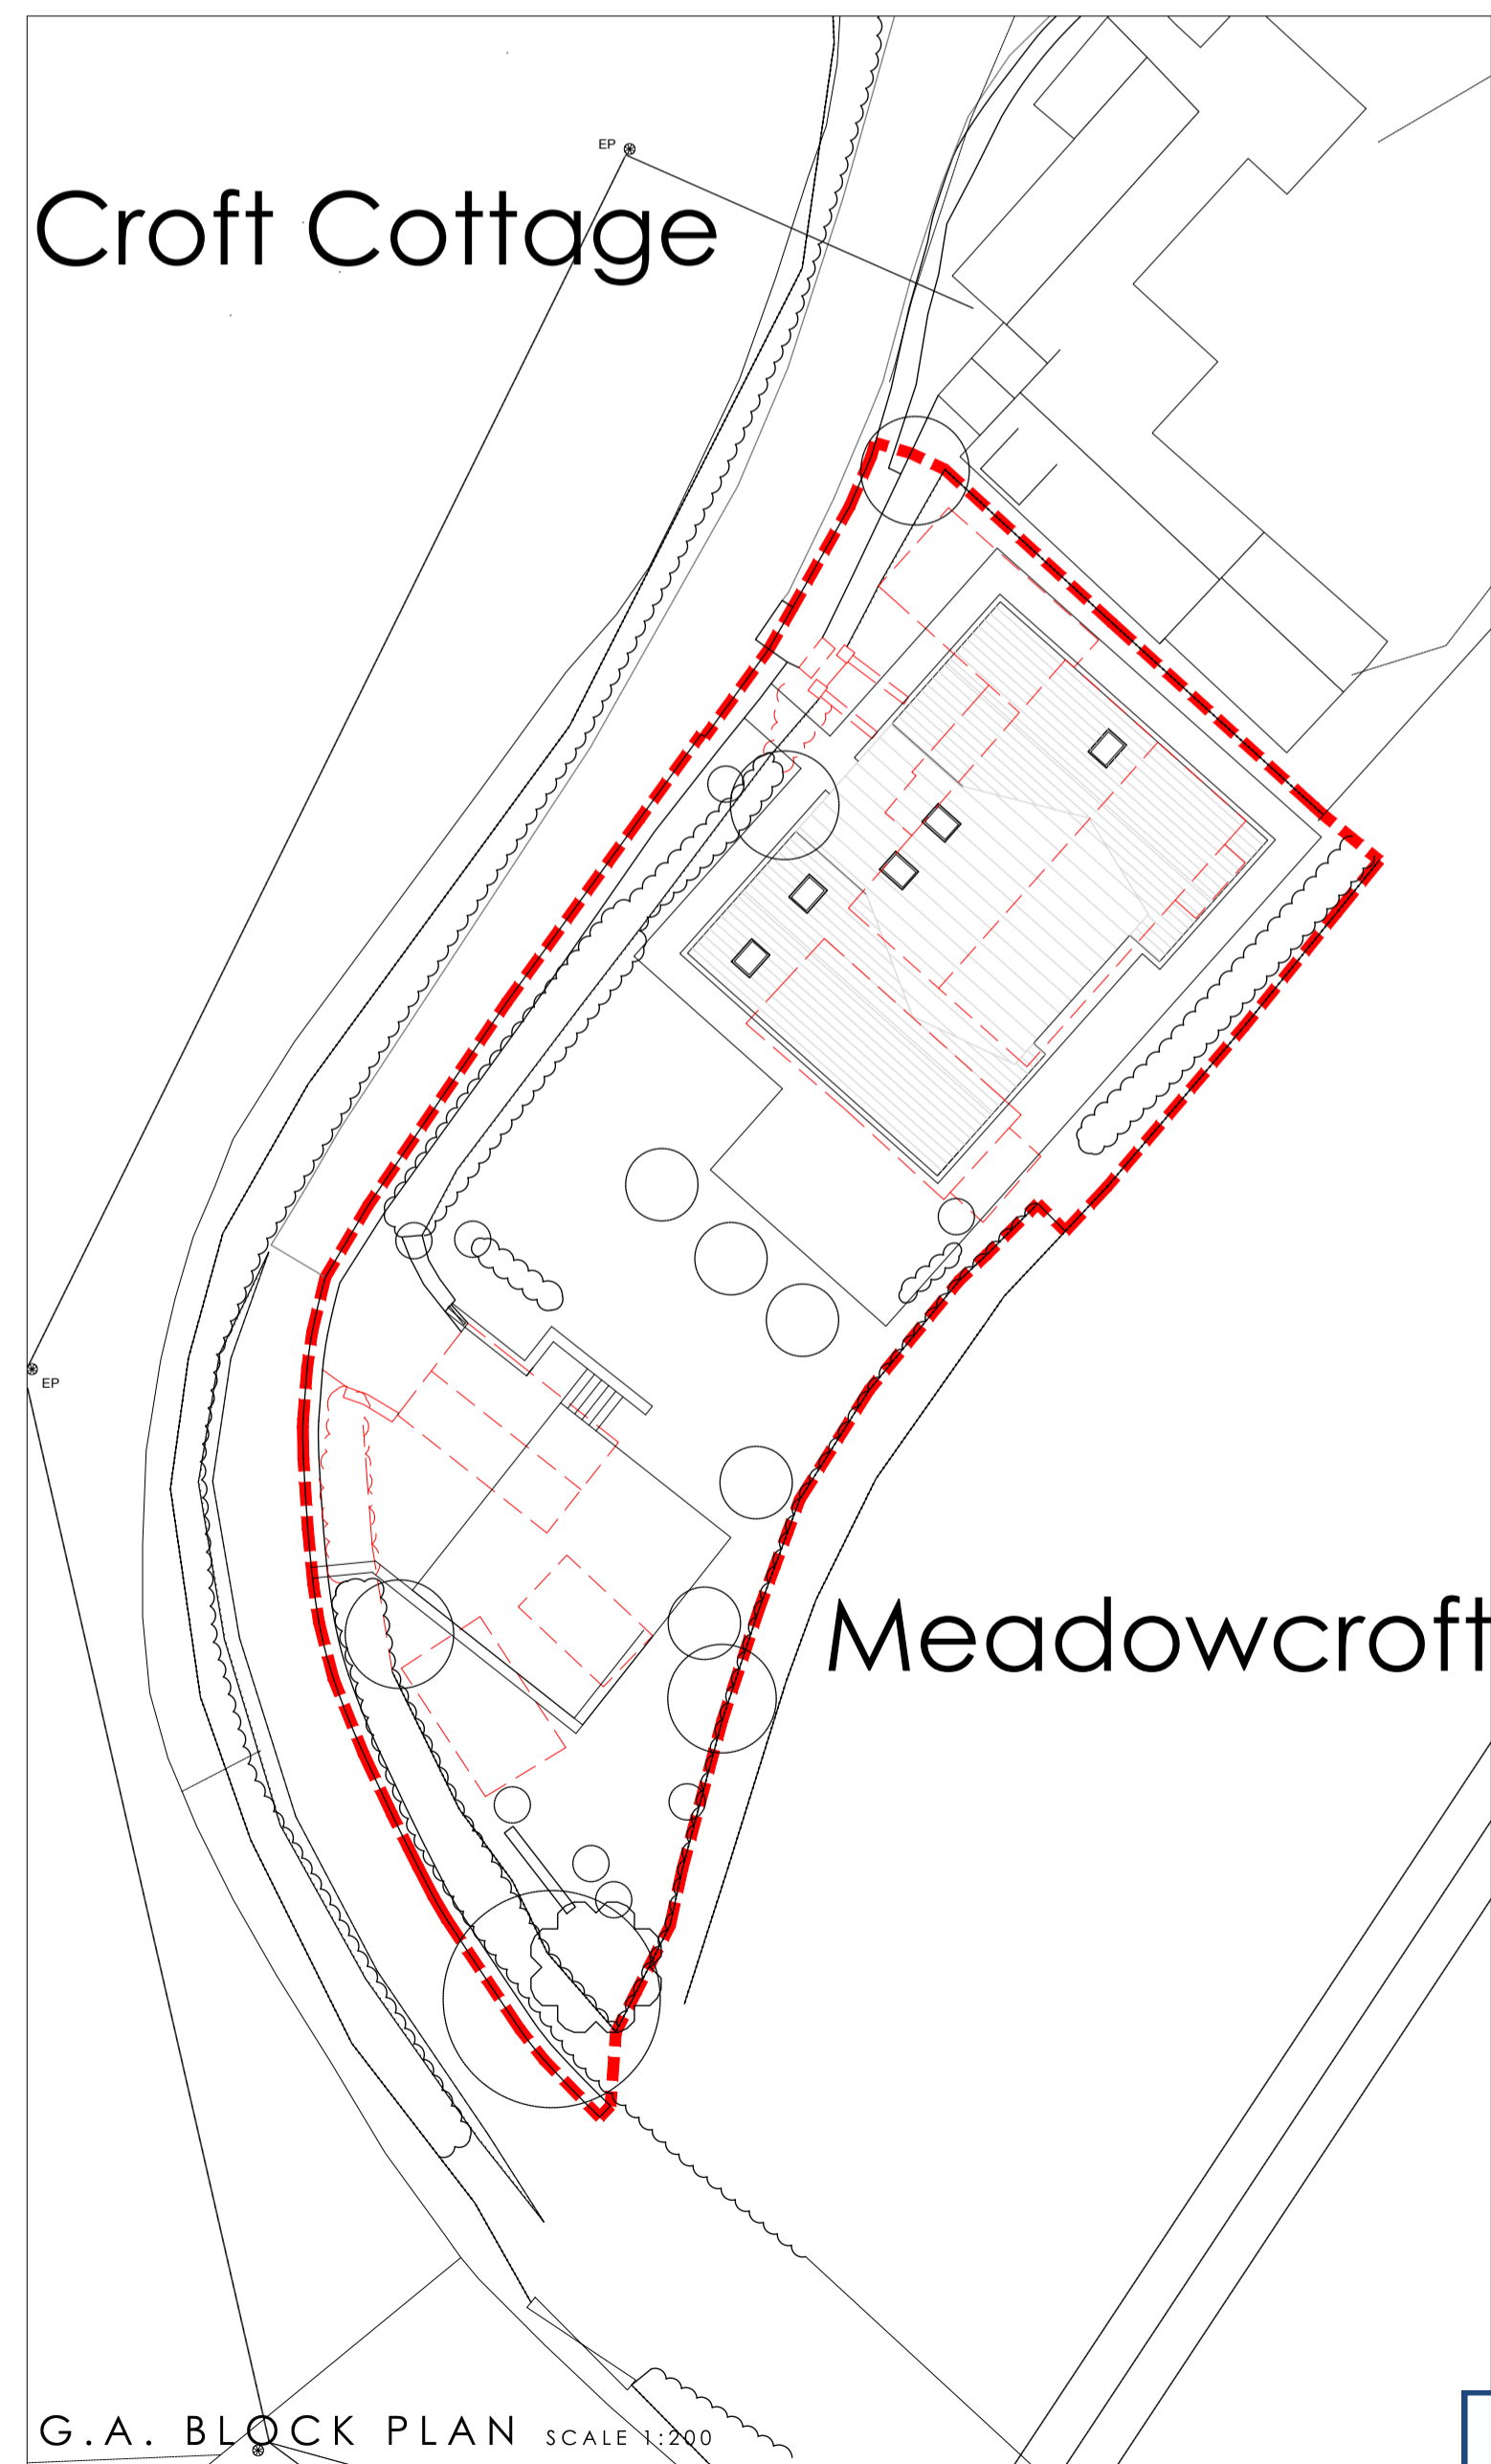

G.A. BLOCK PLAN SCALE 1:200

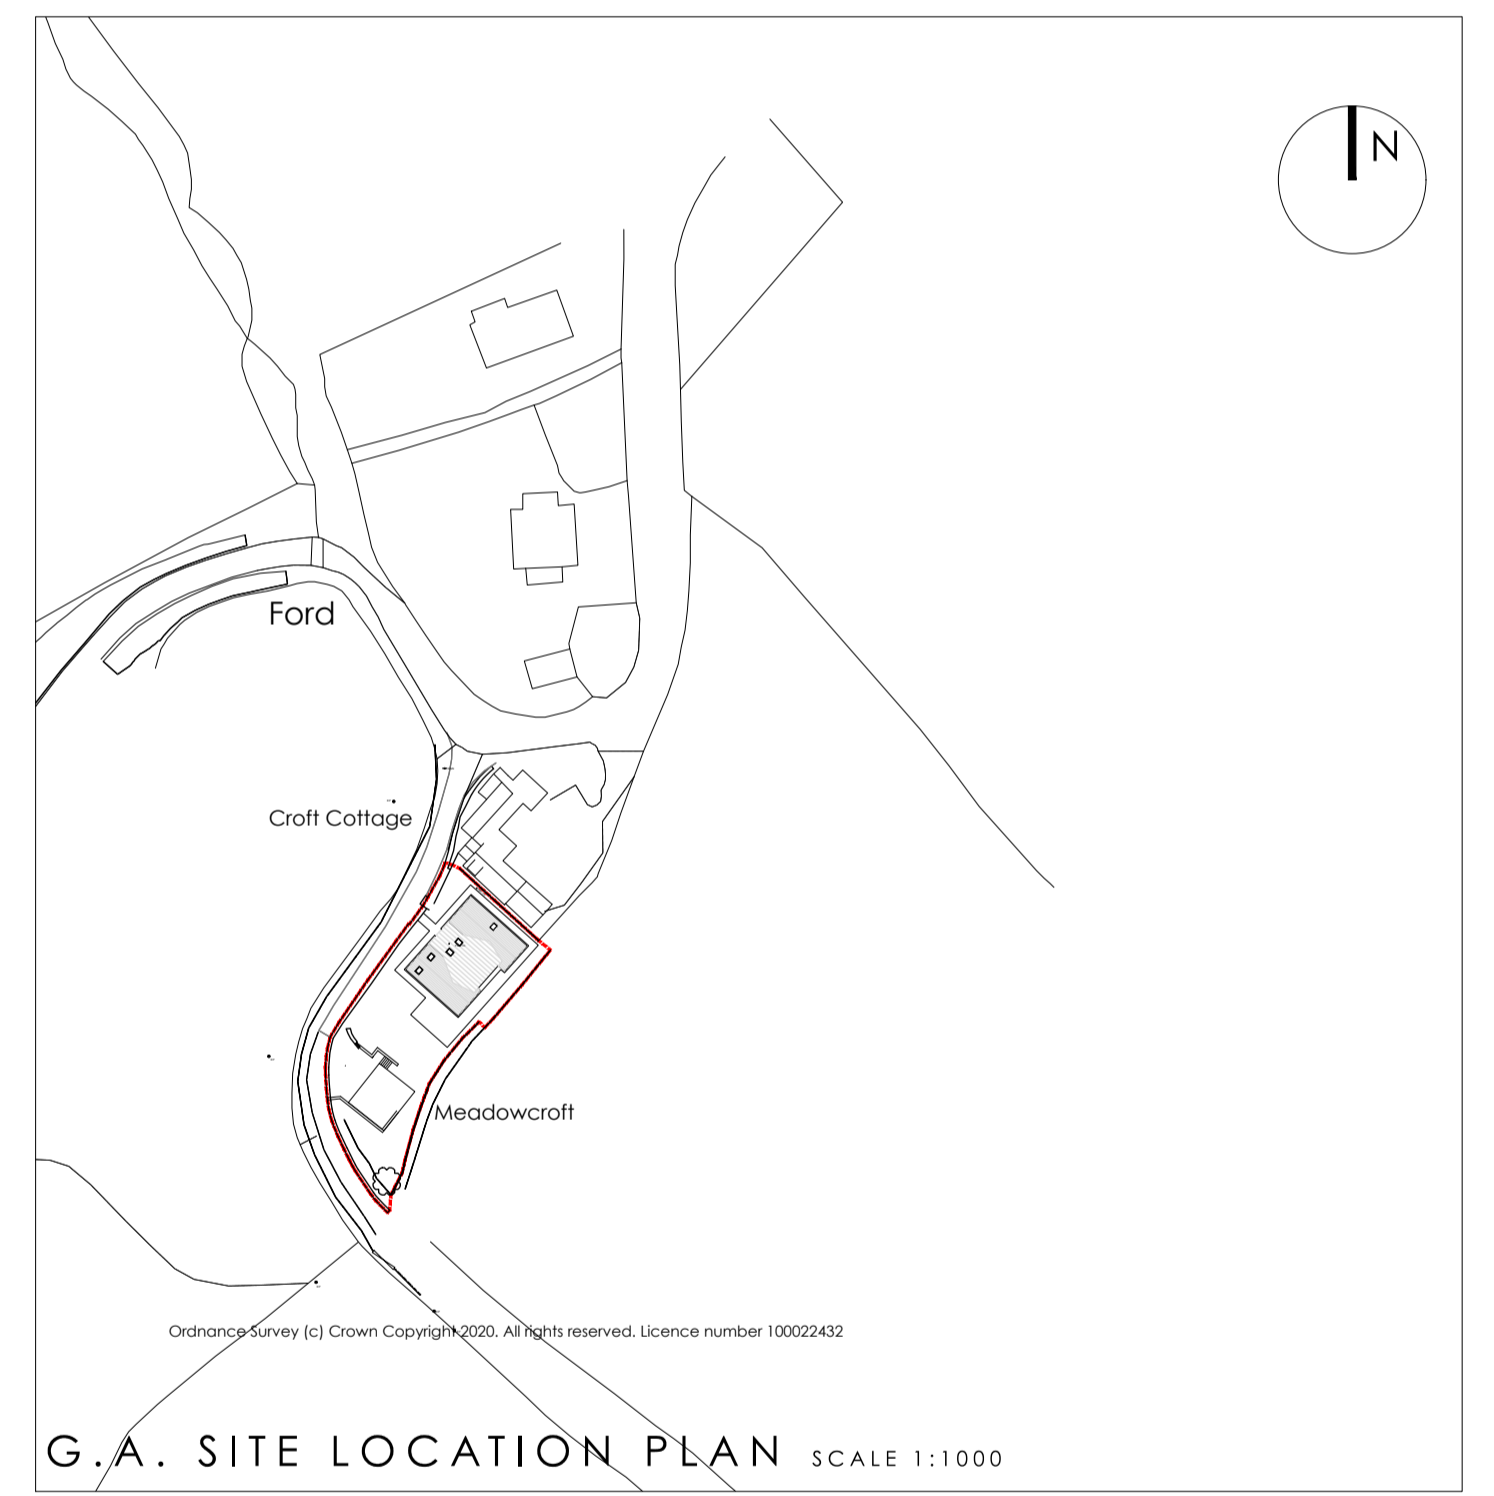

G.A. SITE LOCATION PLAN SCALE 1:1000

Rev.	Date	Details	Drawn	Checked
ISSUED FOR:				
PLANNING				
Project/Client:		Project No:		
Proposed Development		20-104		
Meadowcroft		Dwg No:		
High Normanby, YO22 4PP		(PL)-P-(00)-003		
Drawing:		Rev:		
G.A. Information		Scale:		
As Proposed		A.S. @A1		
Drawn By:		Date:		
S.C.		Checked By:		
Checked By:		Date:		

sc1


SC1 Property Limited - Flockton Chapel, Barnsley Road, Flockton, WF4 4DP.

© SC1 Property Limited. Contractors must work only to figured dimensions which are to be checked on site. Registered Office - The Studio, Flockton Chapel, Barnsley Road, Flockton, WF4 4DP. Registered Number - 12553037


STANDARD NOTES:
Contractor must verify all dimensions on site before commencing any work or shop drawings.
If this drawing exceeds quarter taken in any way, the building designers are to be informed before work initiated.
Only figured dimensions to be taken from this drawing. Do not scale off this drawing.
Drawing based on Ordnance Survey and/or existing record drawings - design and drawing content subject to Site Survey, Structural Survey, Site Investigations, Planning and Statutory Requirements and Approvals.

NYMNPA

27/11/2020

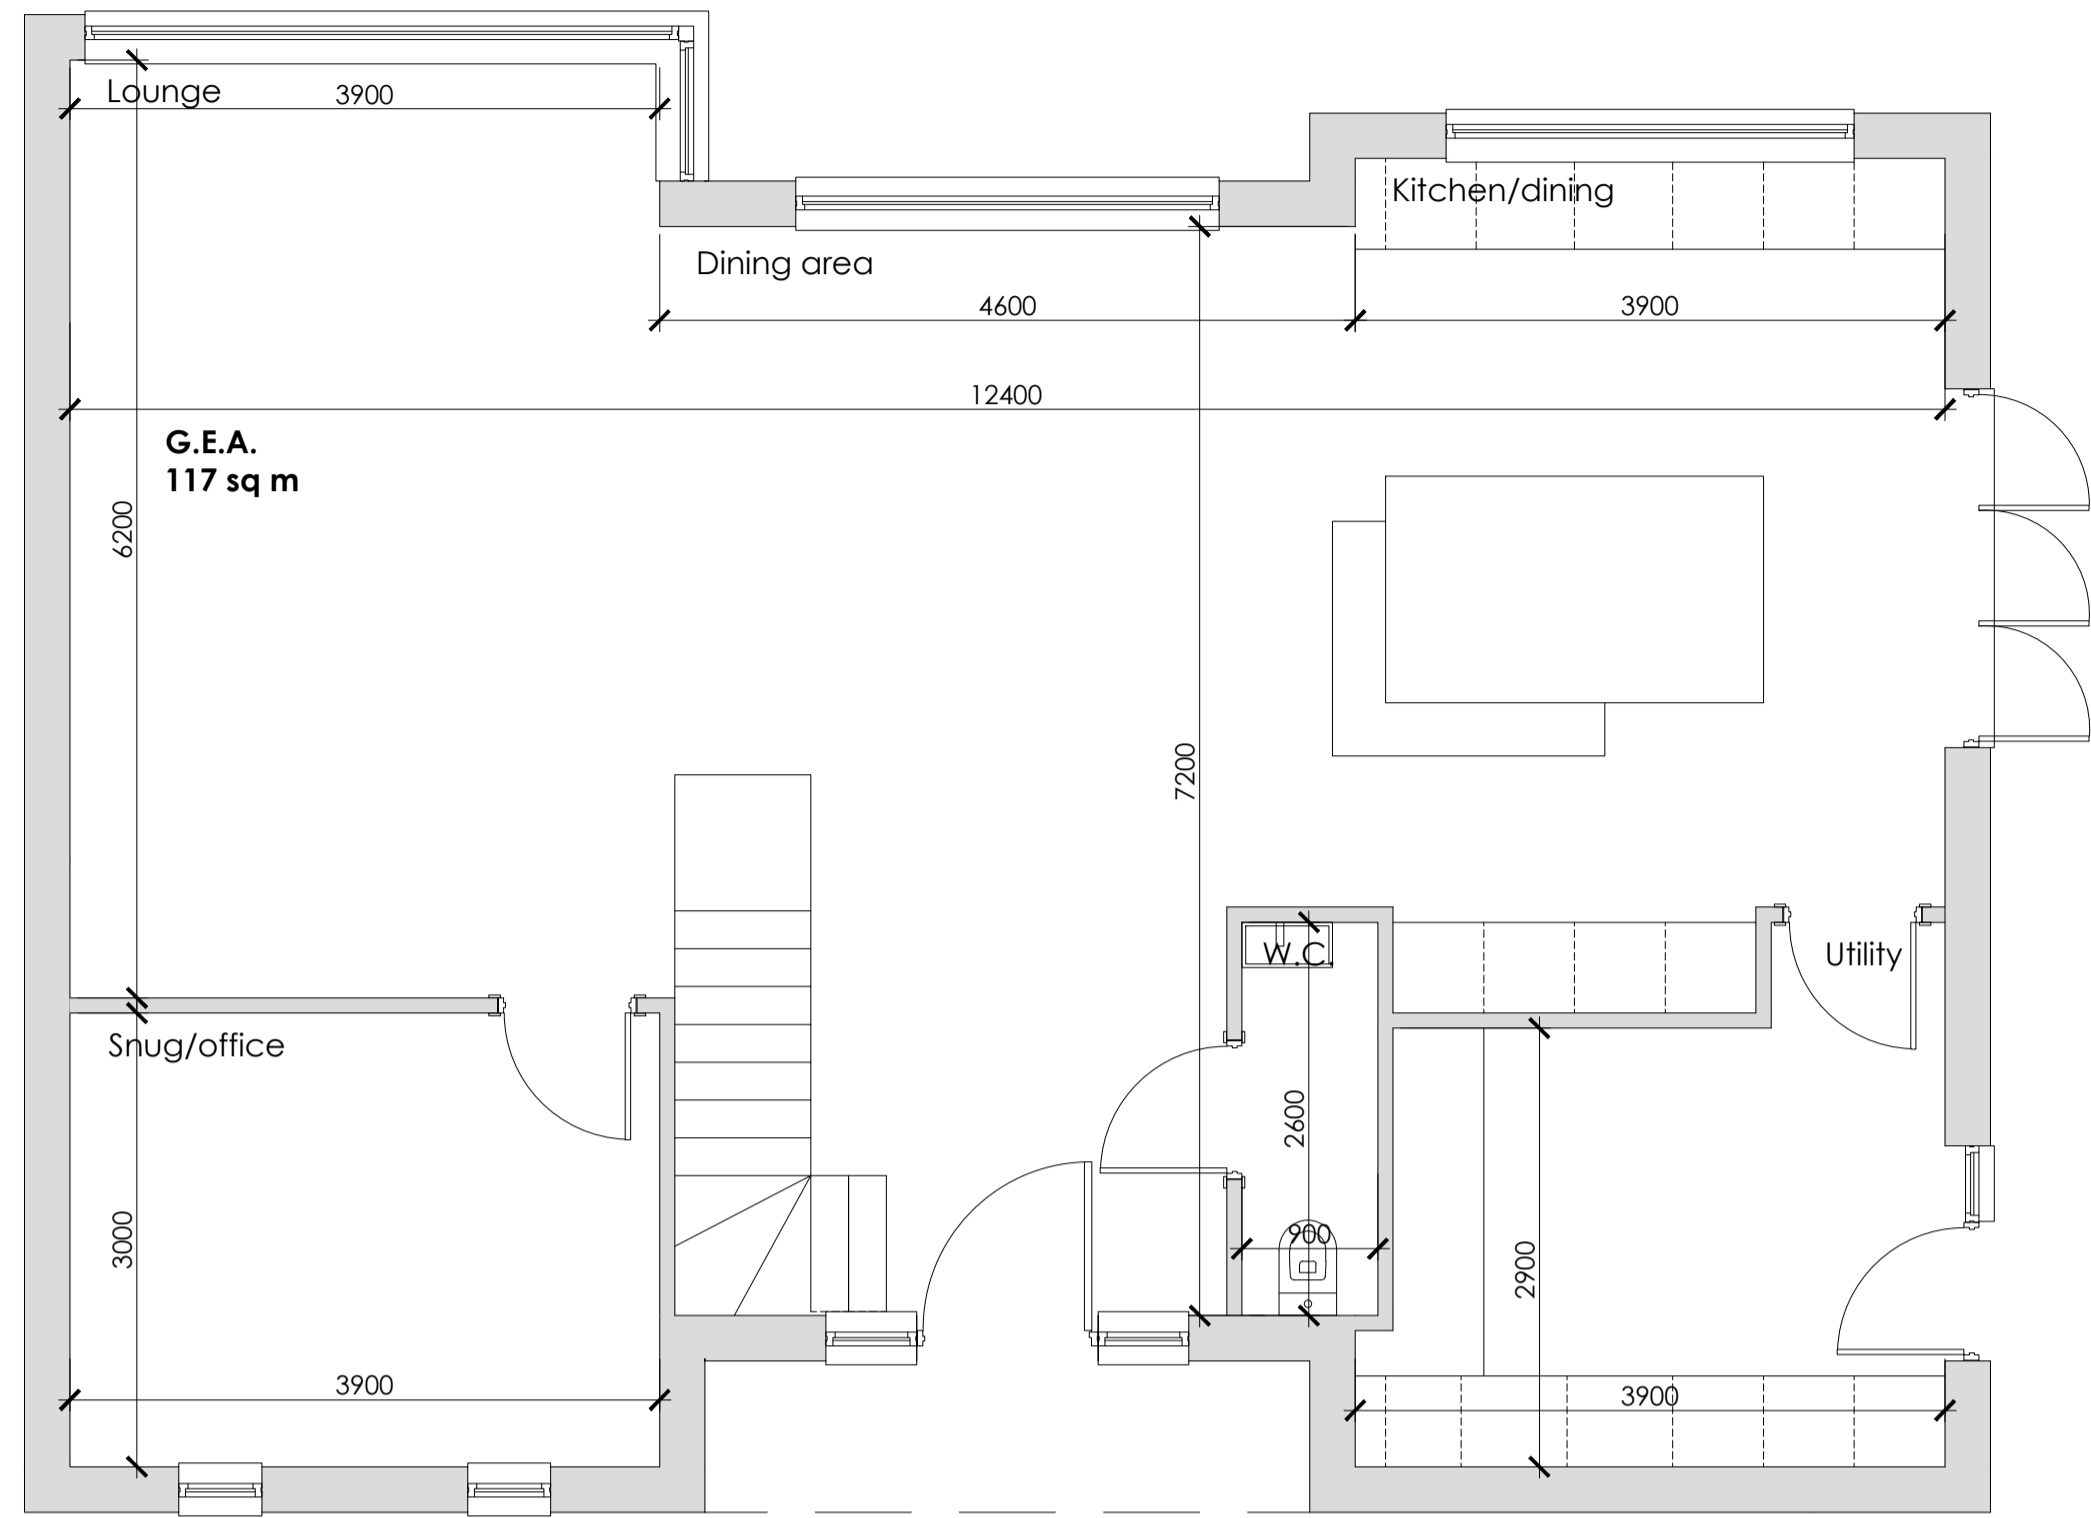


G.A. GROUND FLOOR PLAN SCALE 1:50

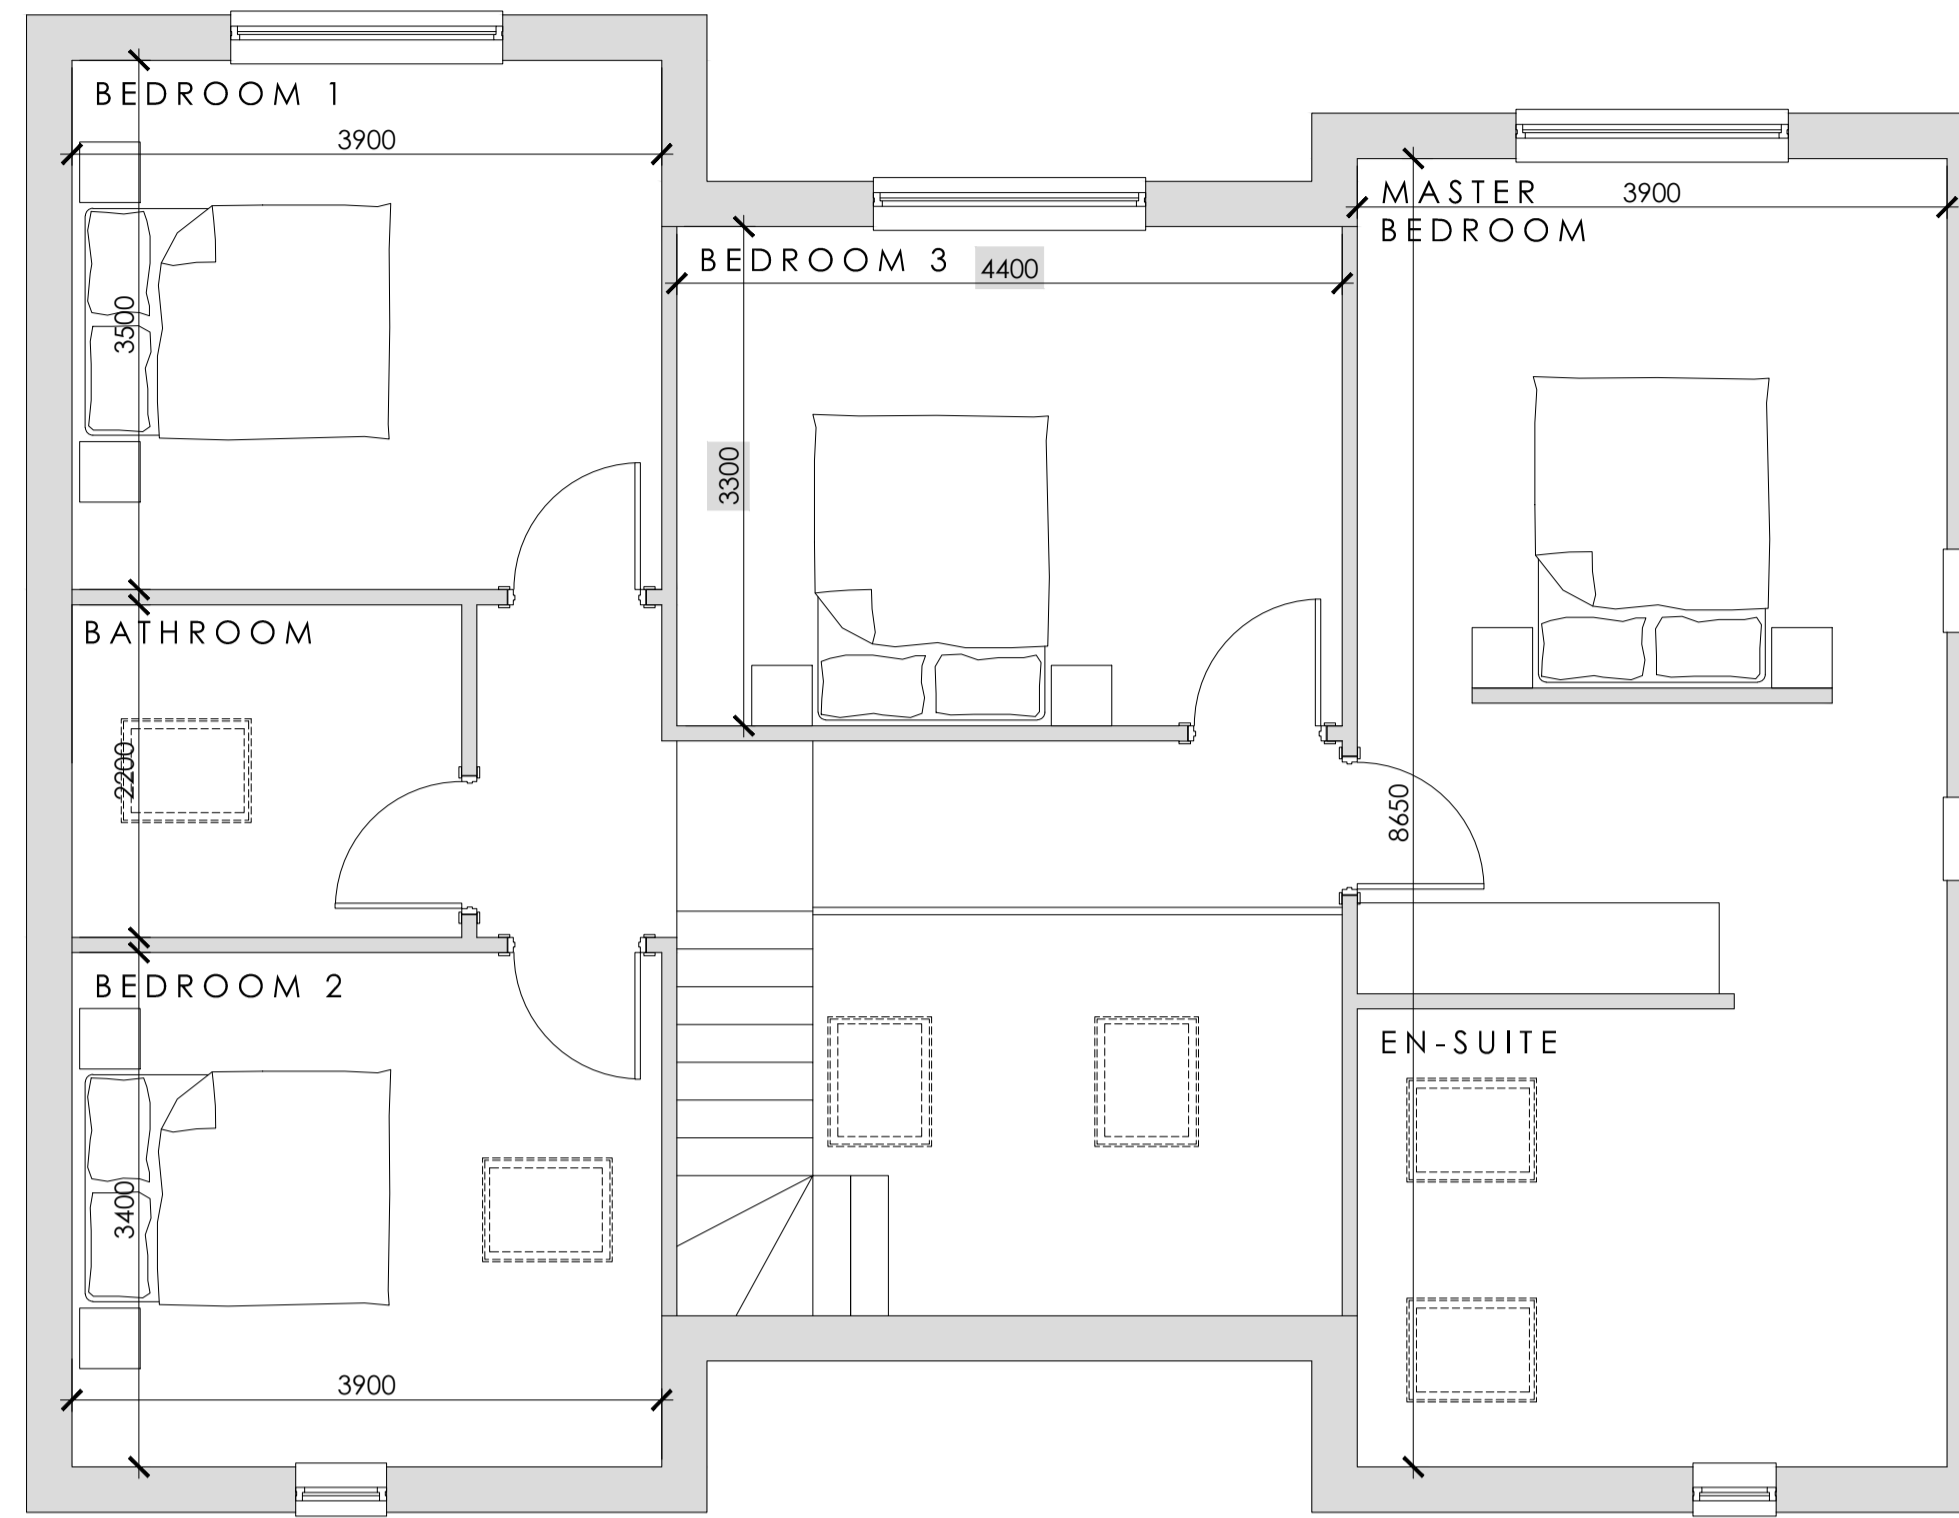

G.A. FIRST FLOOR PLAN SCALE 1:50


NYMNP
 27/11/2020

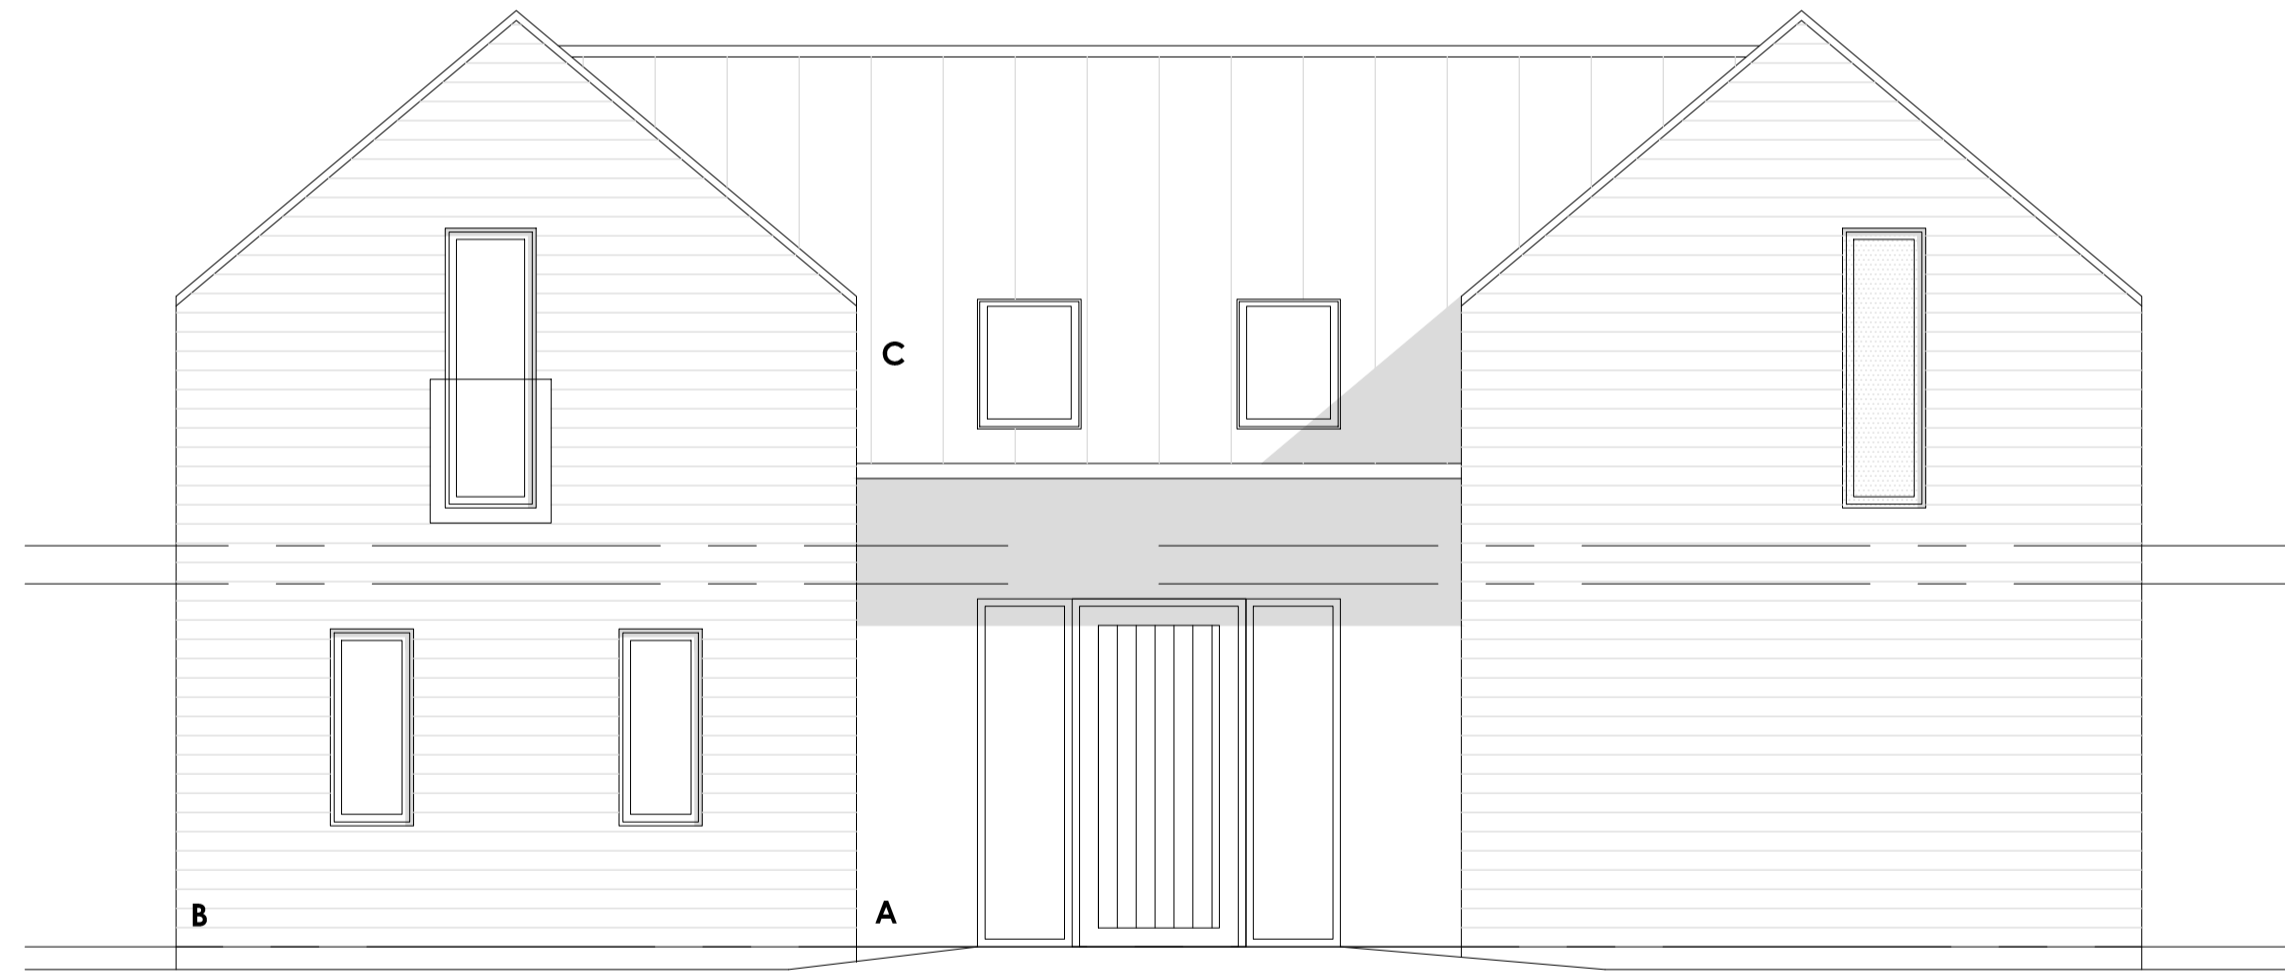


G.A. TRACK ELEVATION SCALE 1:100




G.A. GARDEN ELEVATION SCALE 1:100

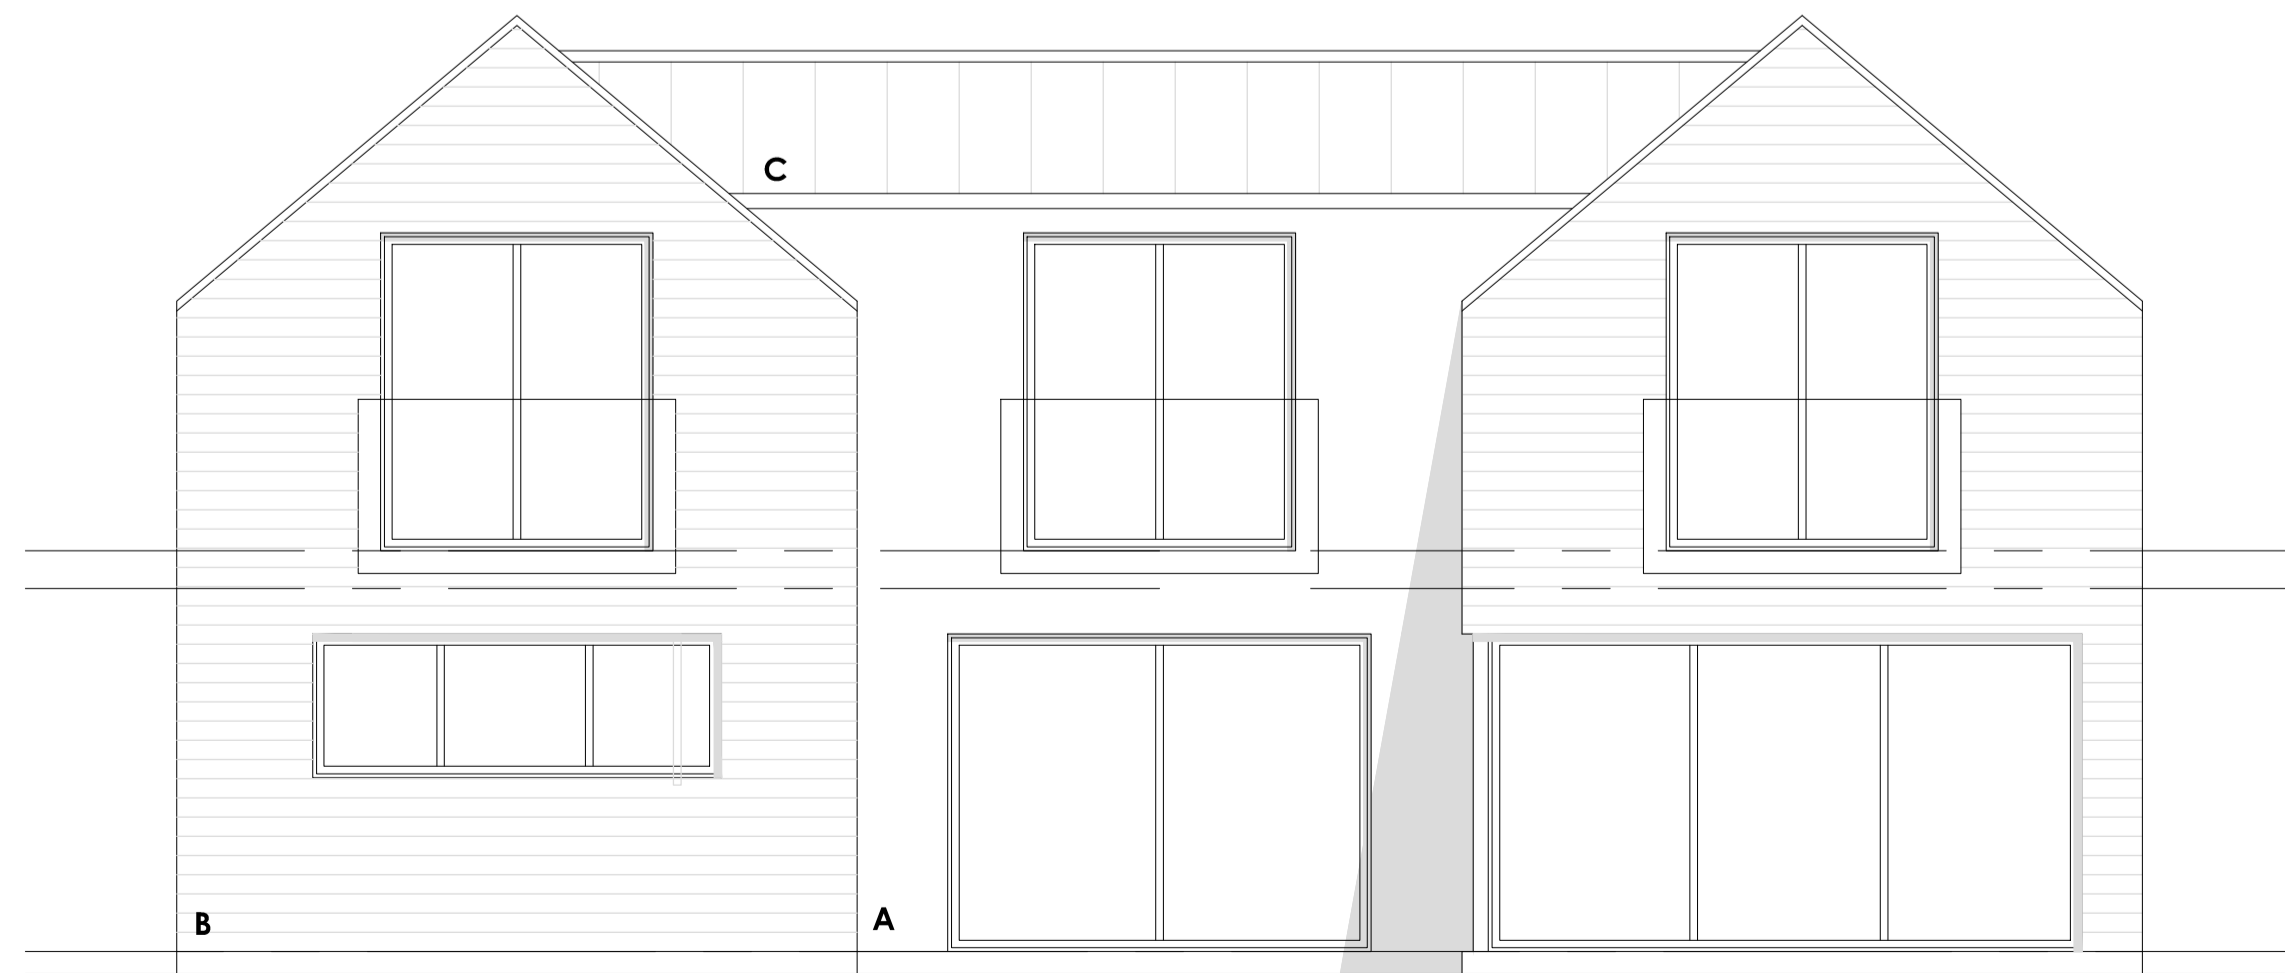

G.A. SEA ELEVATION SCALE 1:100

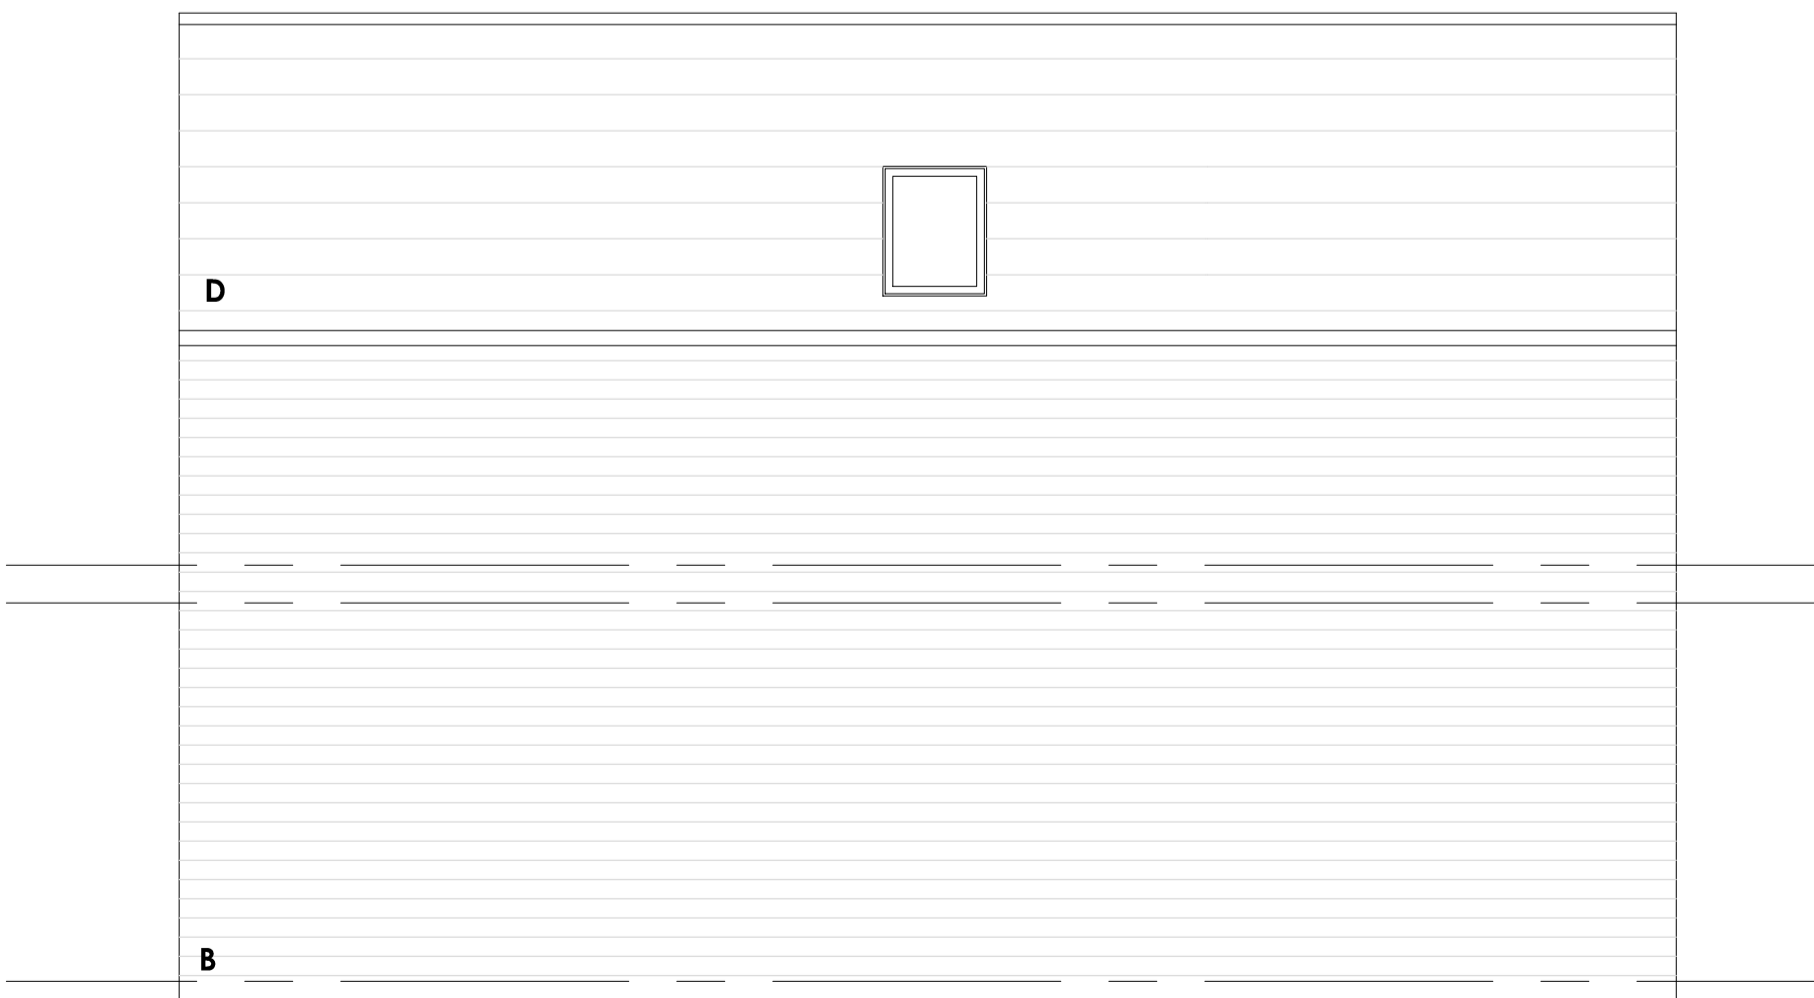

G.A. SIDE ELEVATION SCALE 1:100

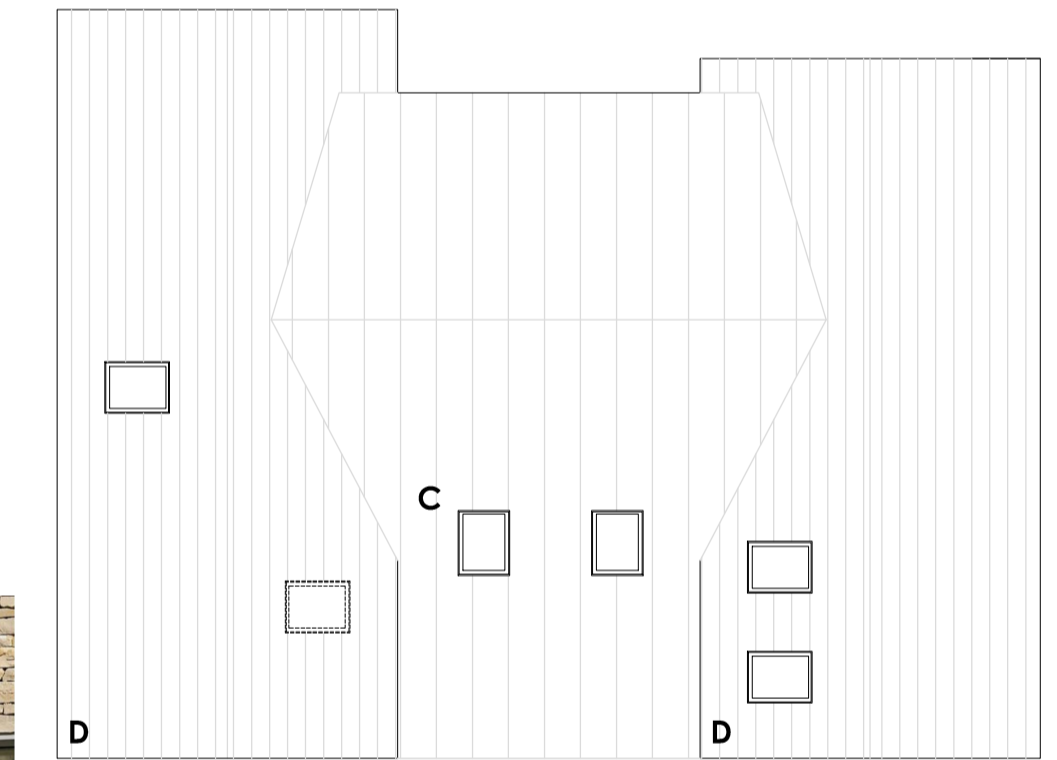

G.A. ROOF PLAN SCALE 1:100

MATERIAL
PALLETTE:



Rev.	Date	Details	Drawn	Checked
B	18/11/20	AMENDED IN LINE WITH PLANNING FEEDBACK AND CLIENT INSTRUCTION.	S.C.	
A	23/10/20	AMENDED IN LINE WITH PLANNING FEEDBACK AND CLIENT INSTRUCTION.	S.C.	
ISSUED FOR:				
PLANNING				
Project/Client:		Project No:		
Proposed Development		20-104		
Meadowcroft		Dwg No:		
High Normanby, YO22 4PP		(PL)-P-(00)-002		
Drawing:		Rev:		
G.A. Information		B		
As Proposed		Scale:		
		A.S. @A1		
		Drawn By: Date:		
		S.C.		
		Checked By: Date:		

sc1

SC1 Property Limited - Flockton Chapel, Barnsley Road, Flockton, WF4 4DP.

© SC1 Property Limited. Contractors must work only to figured dimensions which are to be checked on site. Registered Office - The Studio, Flockton Chapel, Barnsley Road, Flockton, WF4 4DP. Registered Number - 12533037
 STANDARD NOTES:
 Contractor must verify all dimensions on site before commencing any work or shop drawings.
 If this drawing exceeds quarter taken in any way, the building designers are to be informed before works initiated.
 Only figured dimensions to be taken from this drawing. Do not scale off this drawing.
 Drawing based on Ordnance Survey and/or existing record drawings - design and drawing content subject to Site Survey, Structural Survey, Site Investigations, Planning and Statutory Requirements and Approvals.