


NYMNPA
14/12/2020


Dwg.no. 2020/22/6(i)

Dwg.no. 2020/22/6(ii)

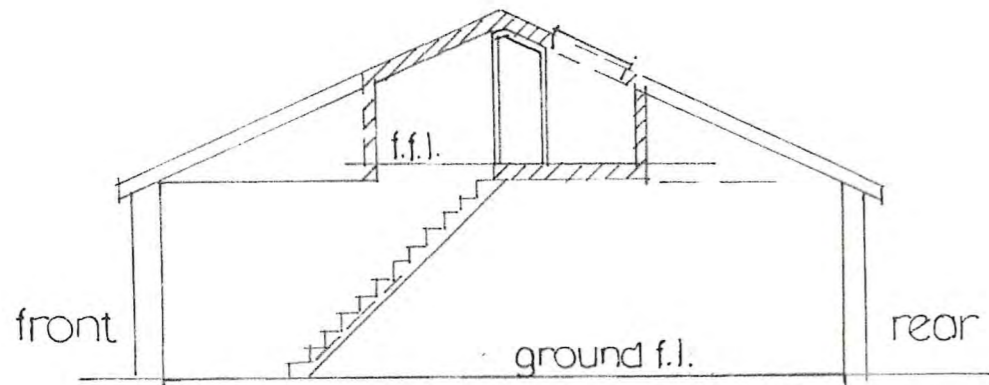


section A-A 1:100 EXISTING


NYMNP
14/12/2020

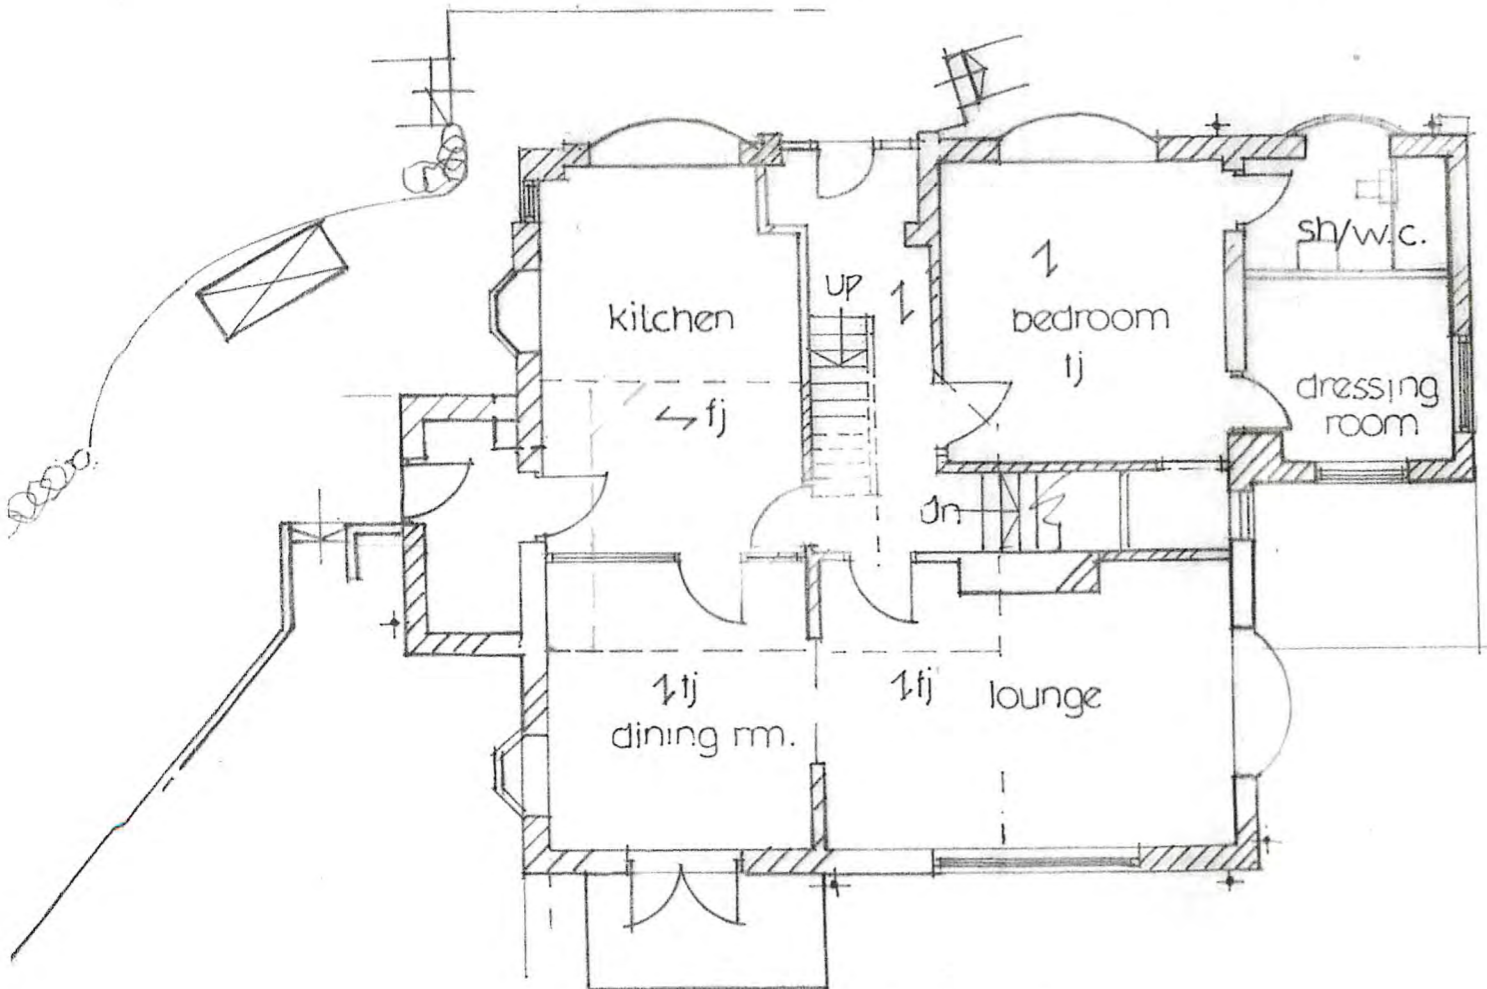


EXISTING
ground floor plan
1:100

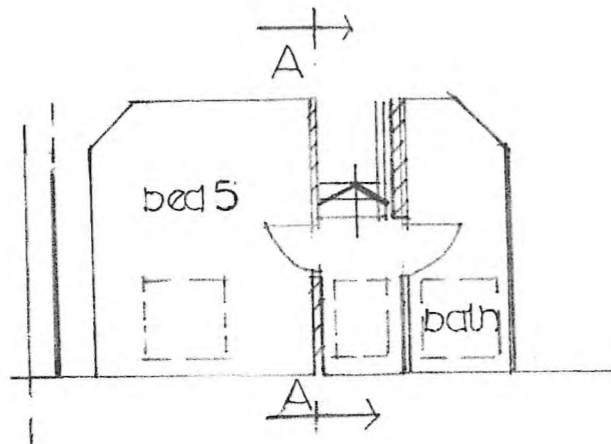

Dwg.no
2020/22/1(i)




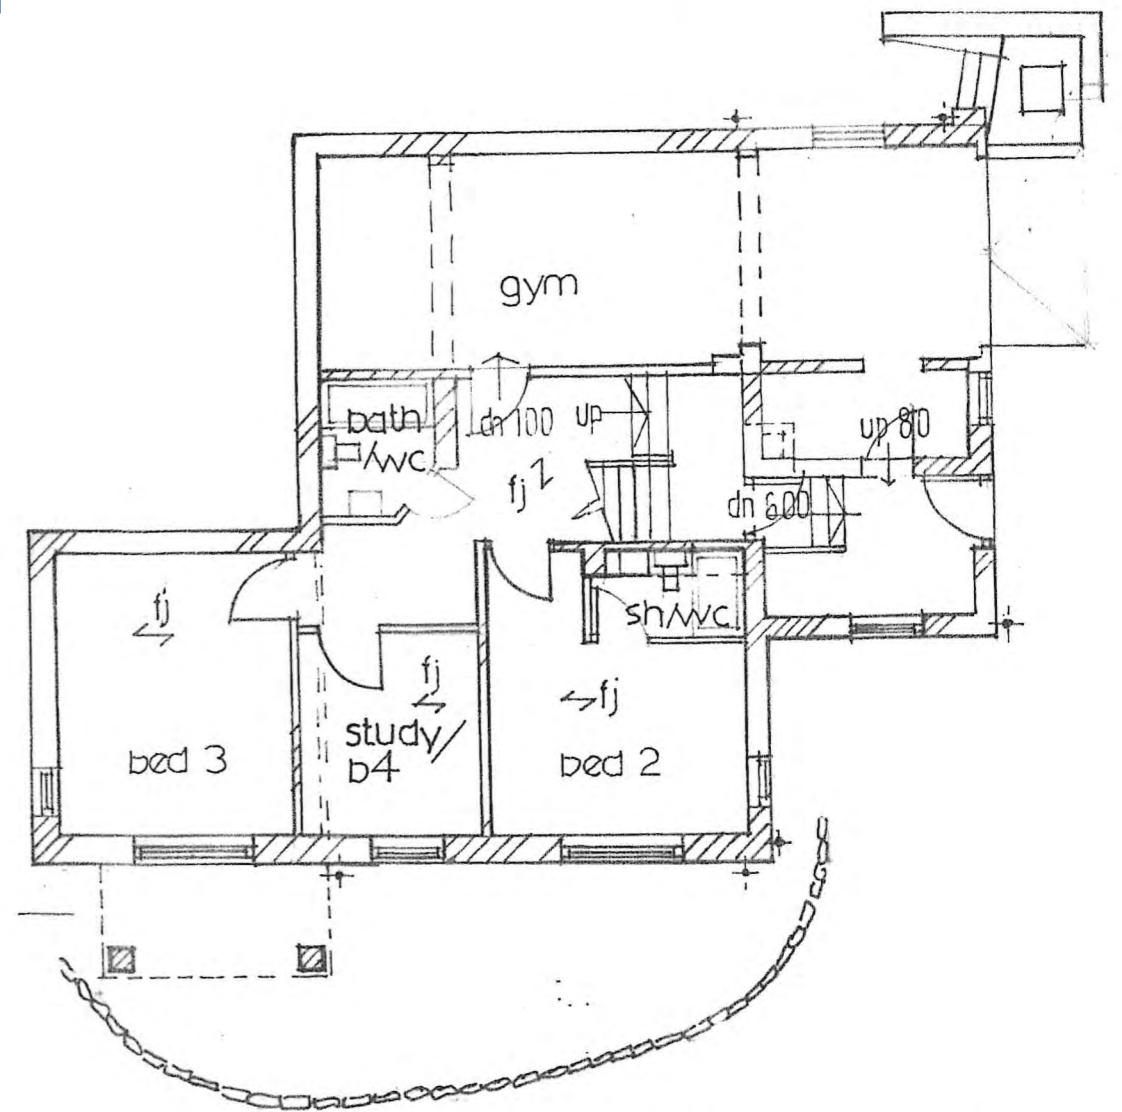


lower ground floor plan 1:100
EXISTING

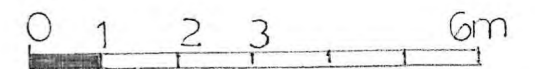

A 11/20
A


Dwg no. 2020/22/1(ii)

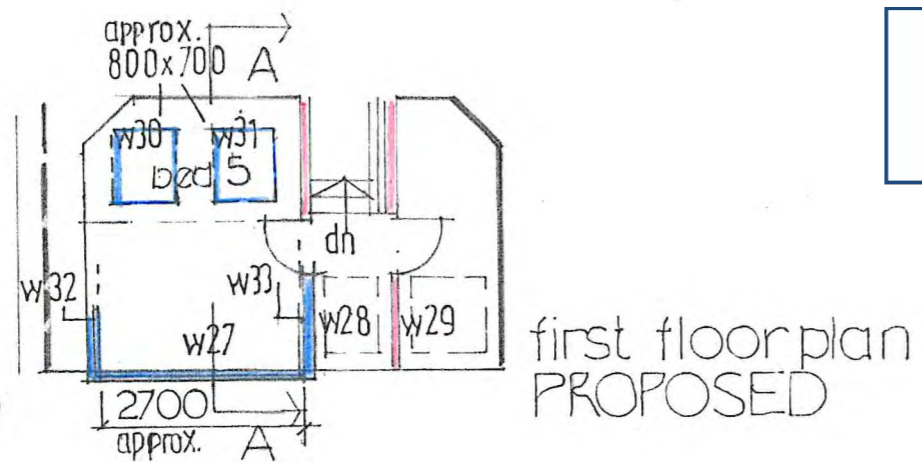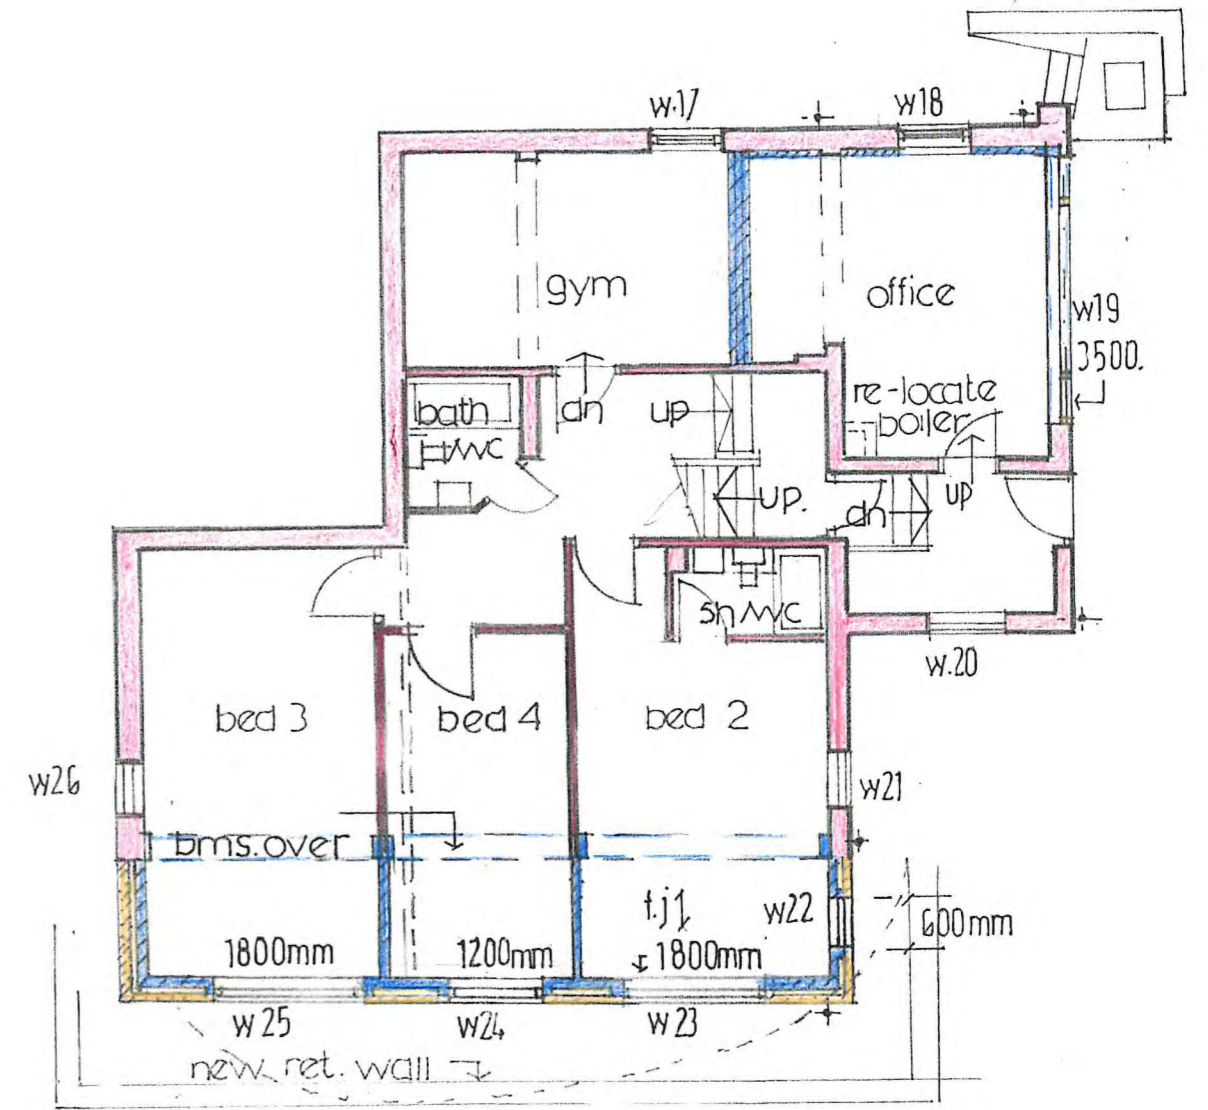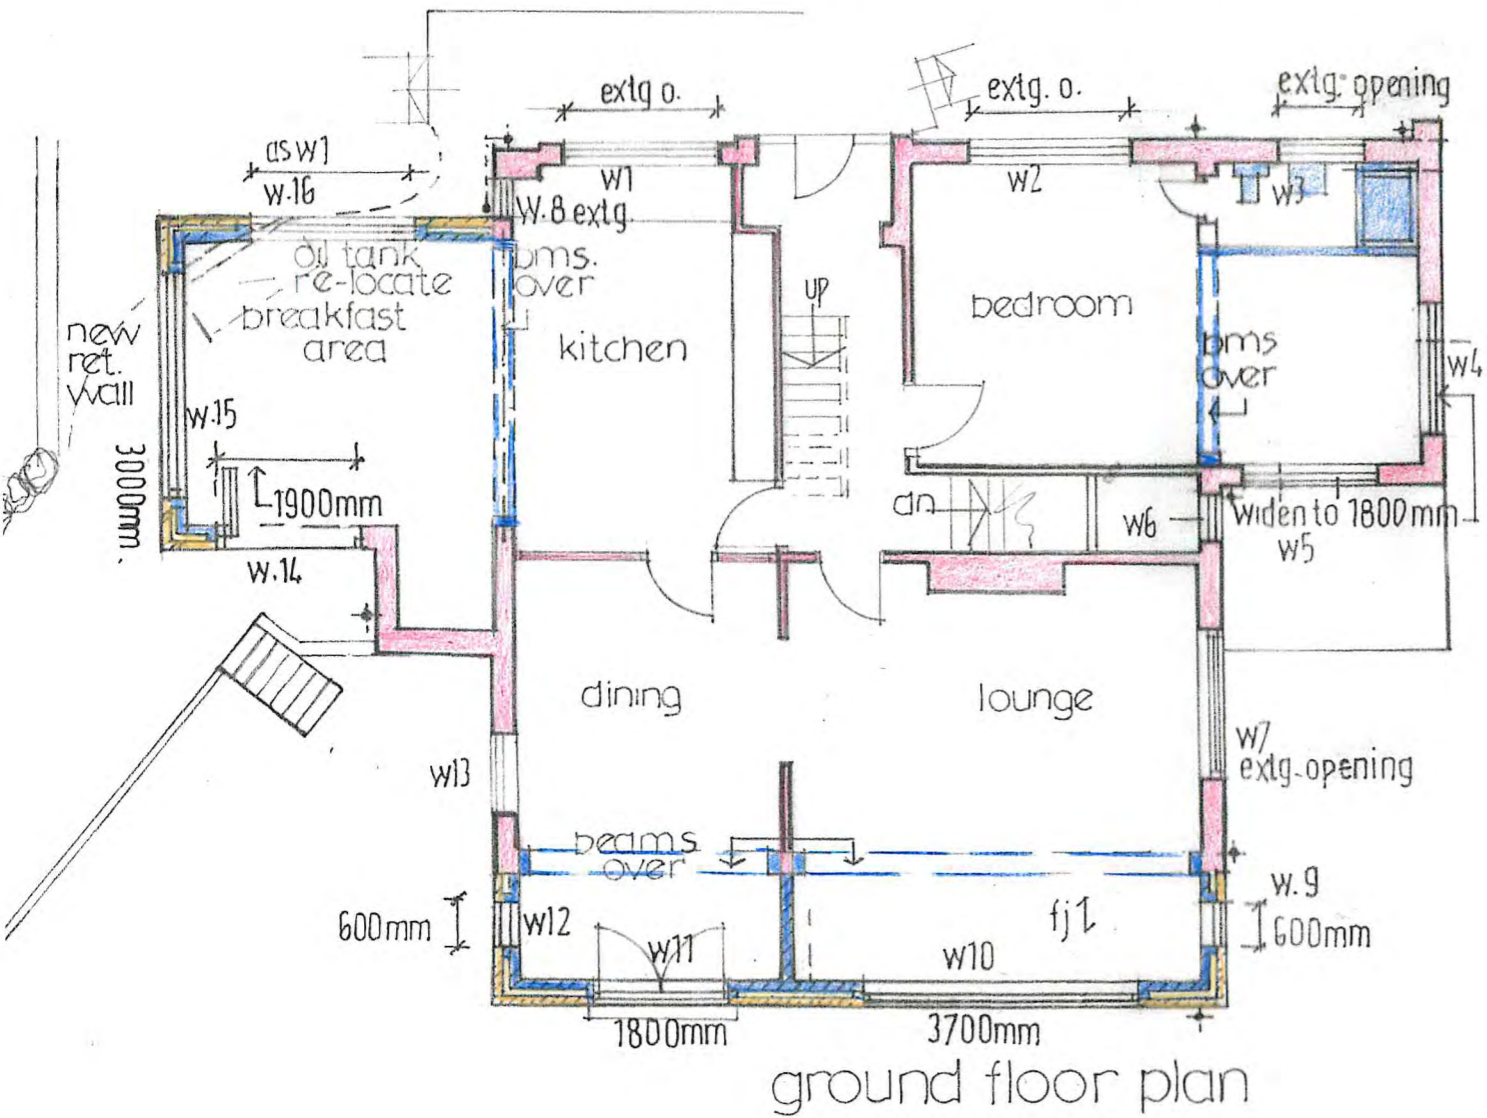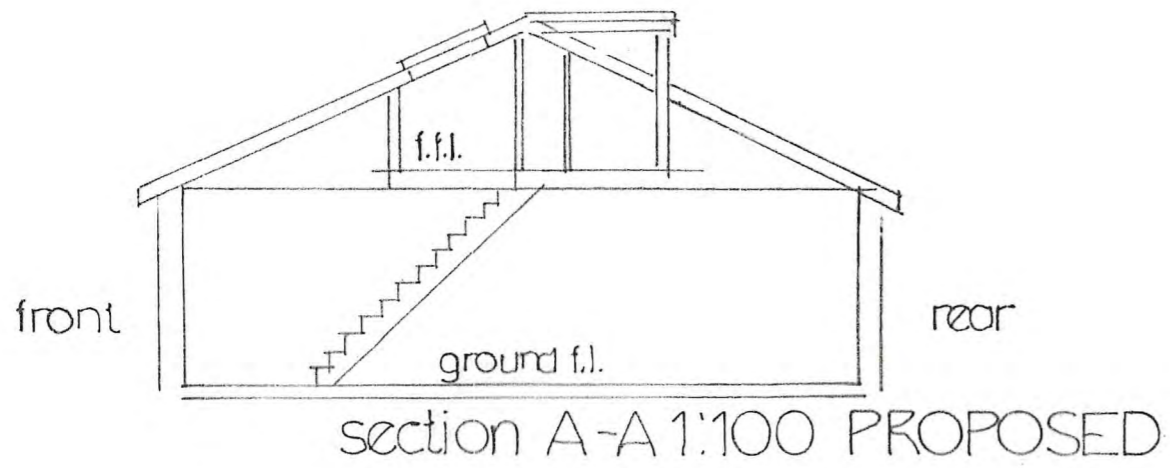


NYMNP
14/12/2020

Dwg no 2020/22/3(i)

A10/2020
A

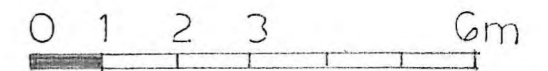

Dwg no. 2020/22/3(ii)

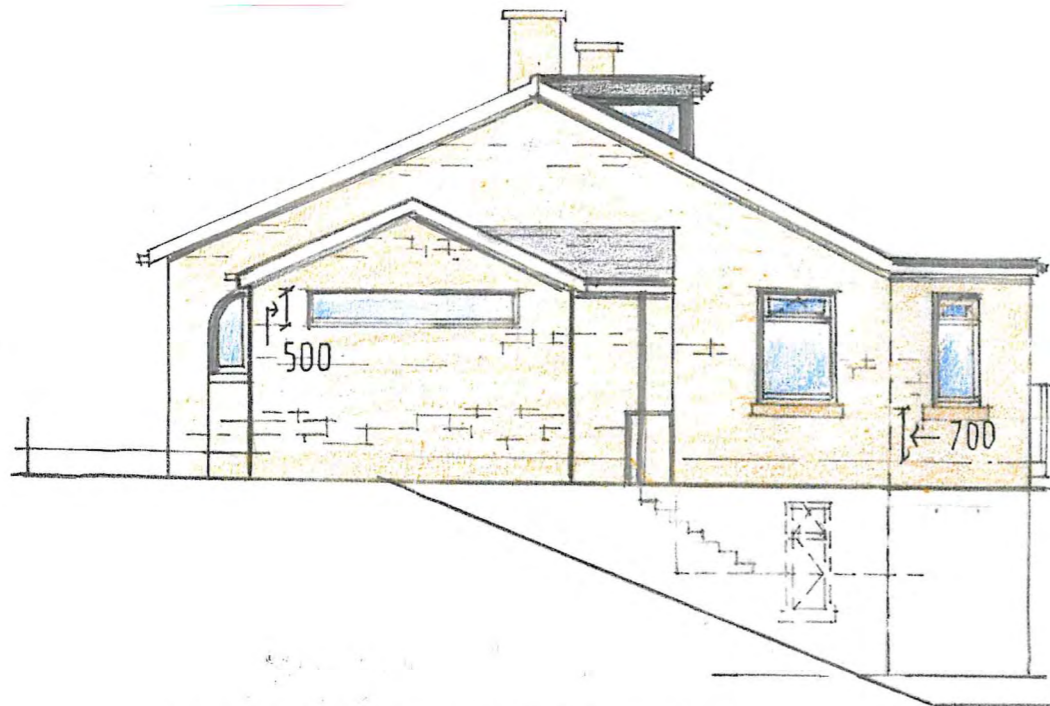


WEST ELEVATION 1:100
PROPOSED




ELEVATION TO ROAD 1:100
PROPOSED


NYMNP
14/12/2020

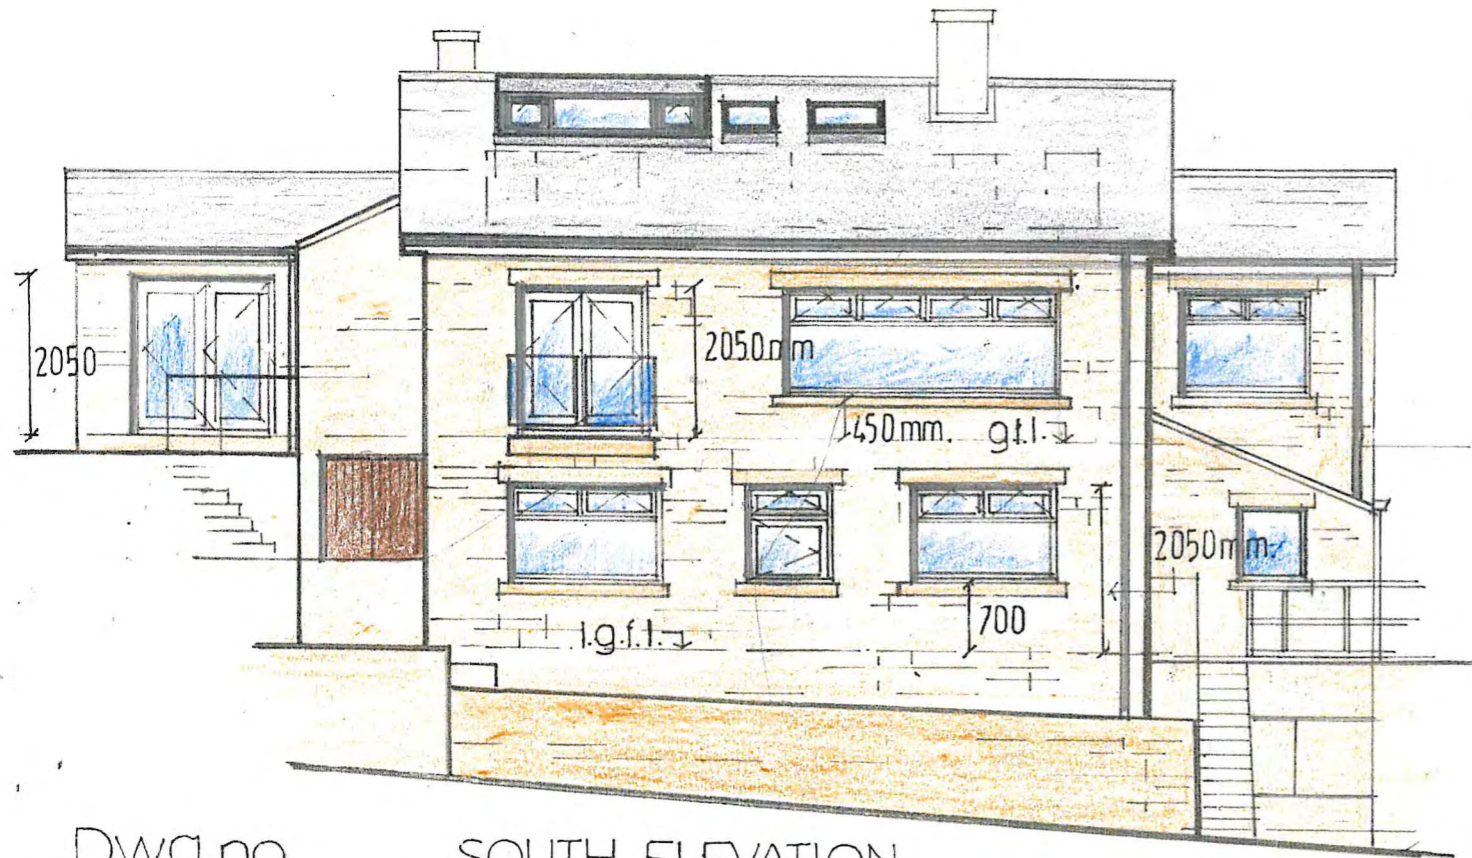

Dwg.no. 2020/22/5(i)
SOUTH ELEVATION 1:100
PROPOSED

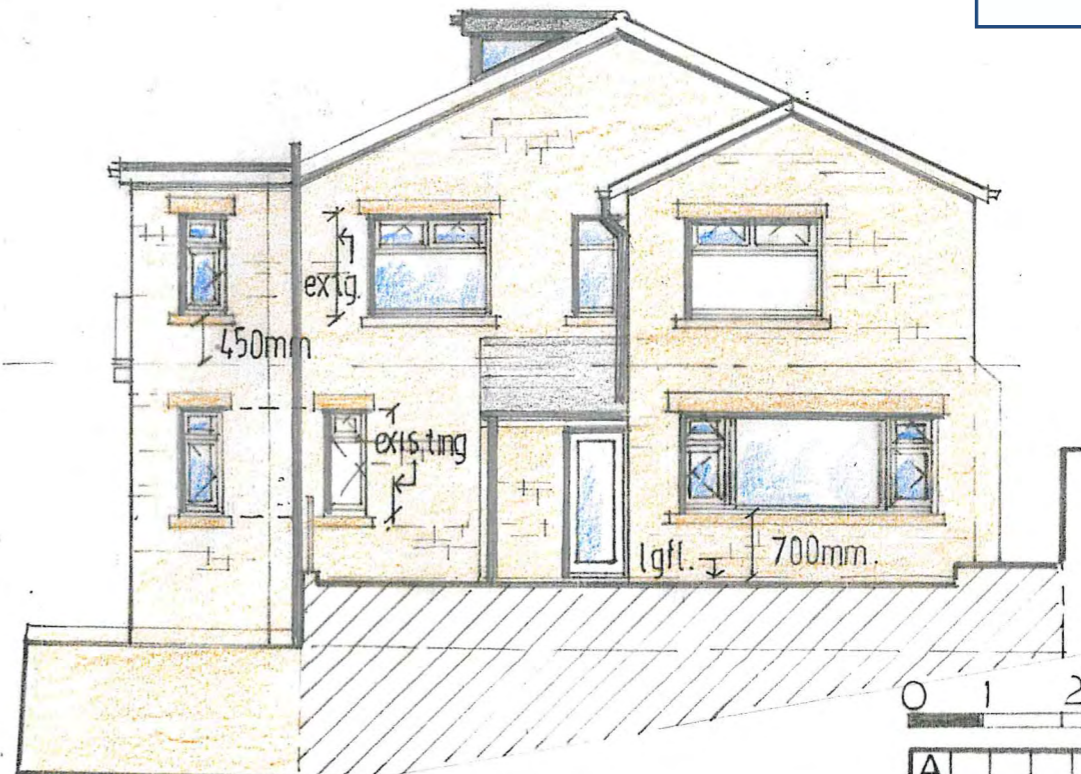

EAST ELEVATION 1:100
PROPOSED

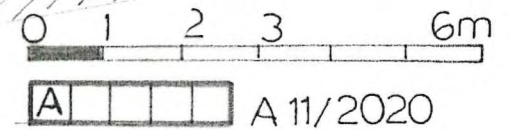


Dwg. no. 2020/22/5(ii)


NYMNPA
14/12/2020

PROPOSED SHED
DETAILS 1:100 at A4

Onduline corrugated
sheet roofing

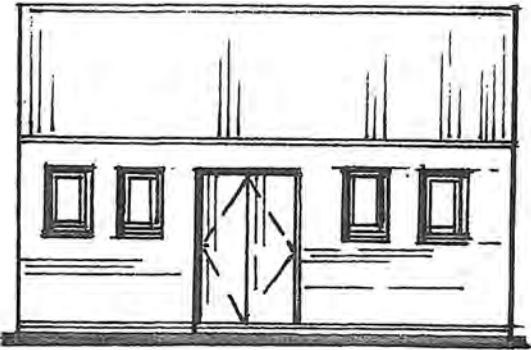


elevation A

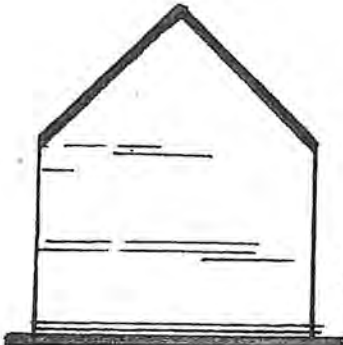


stained
timber
boarding


elevation B

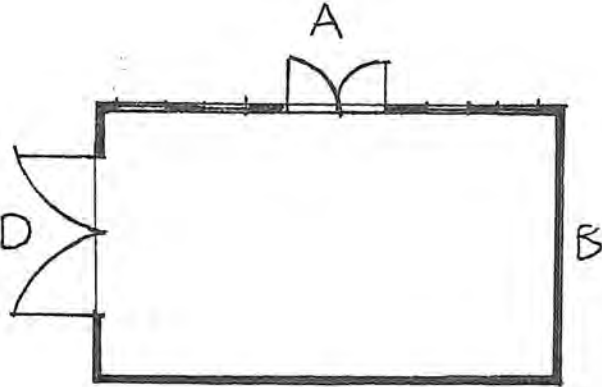

plan

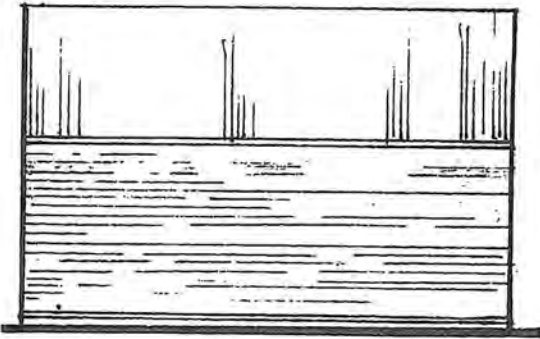

elevation C

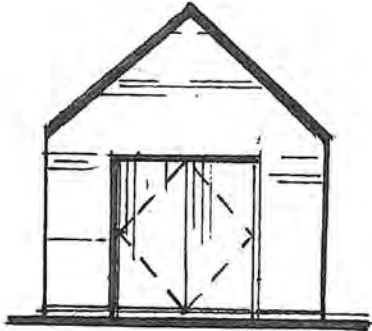

elevation D



Dwg.no. 2020/23/7