




Site Location Plan

Scale 1:500

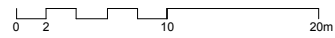


NYMNP
 25/01/2021

OS Licence No 0100031673


Key:

- Land owned by the applicant, subject of the application
- Other land owned by the applicant

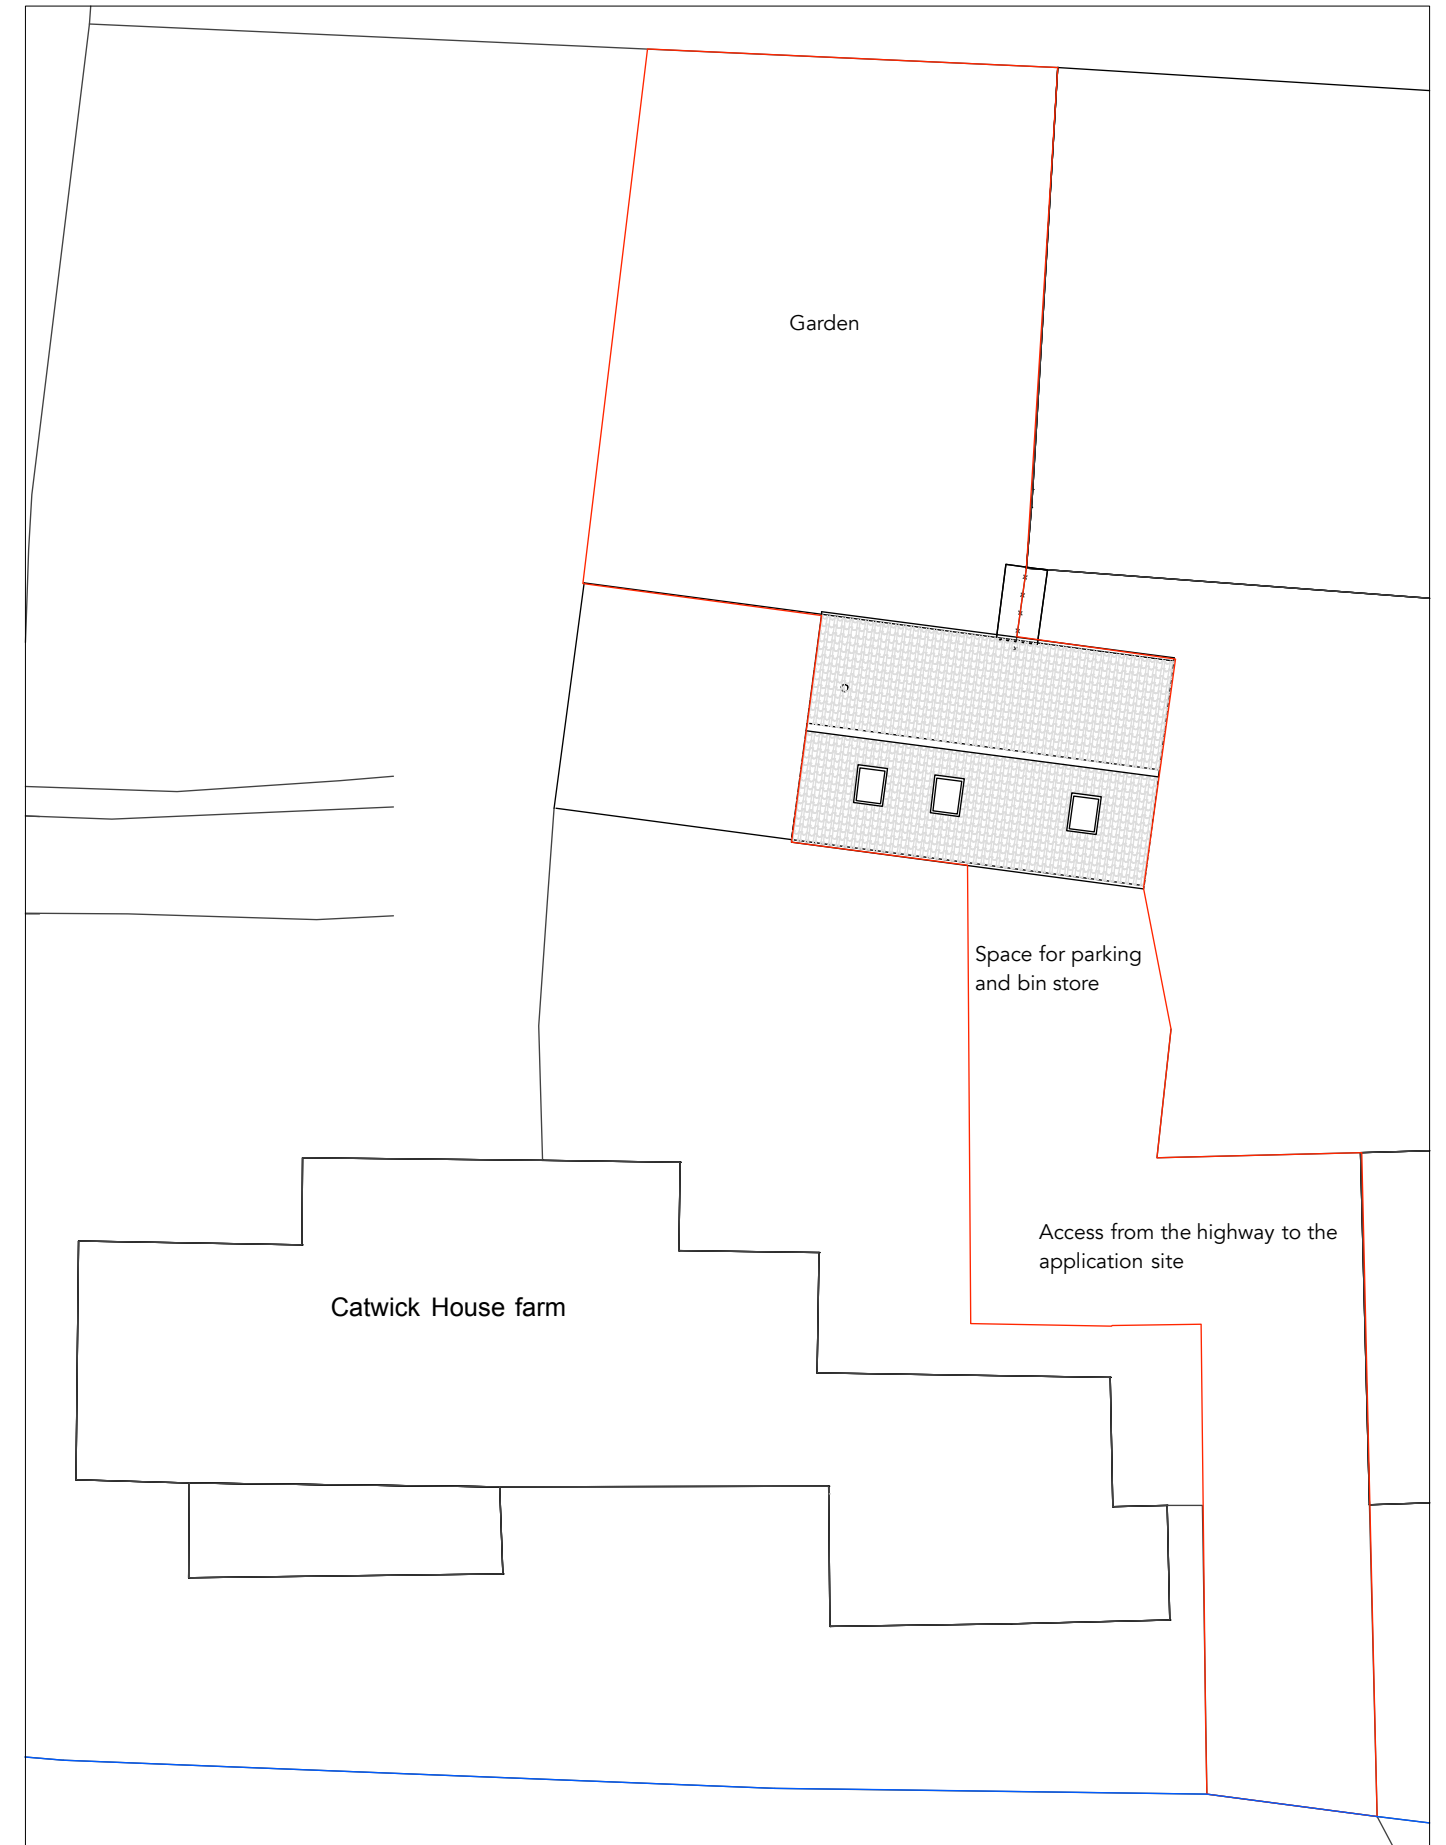


Site Plan showing proposed roof plan


Scale 1:200

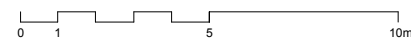


STUDIO STEAD <small>RIBA # arb</small> <small>Royal Institute of British Architects</small> <small>www.studiosteadarchitect.co.uk</small>		74 Marlborough Rd Washington Tyne & Wear NE37 3BT		Job	
		Catwick Farm		Sneatonhorpe Whitby YO22 5JF	
Drawing Existing drawings				Status	
PLANNING				Revision	
Job No.	Dwg no.	Scale	Sheet Size	Date	Drawn
109	01	1:100	A3	May 2020	SS
© STUDIO STEAD - Do Not Scale From This Drawing					

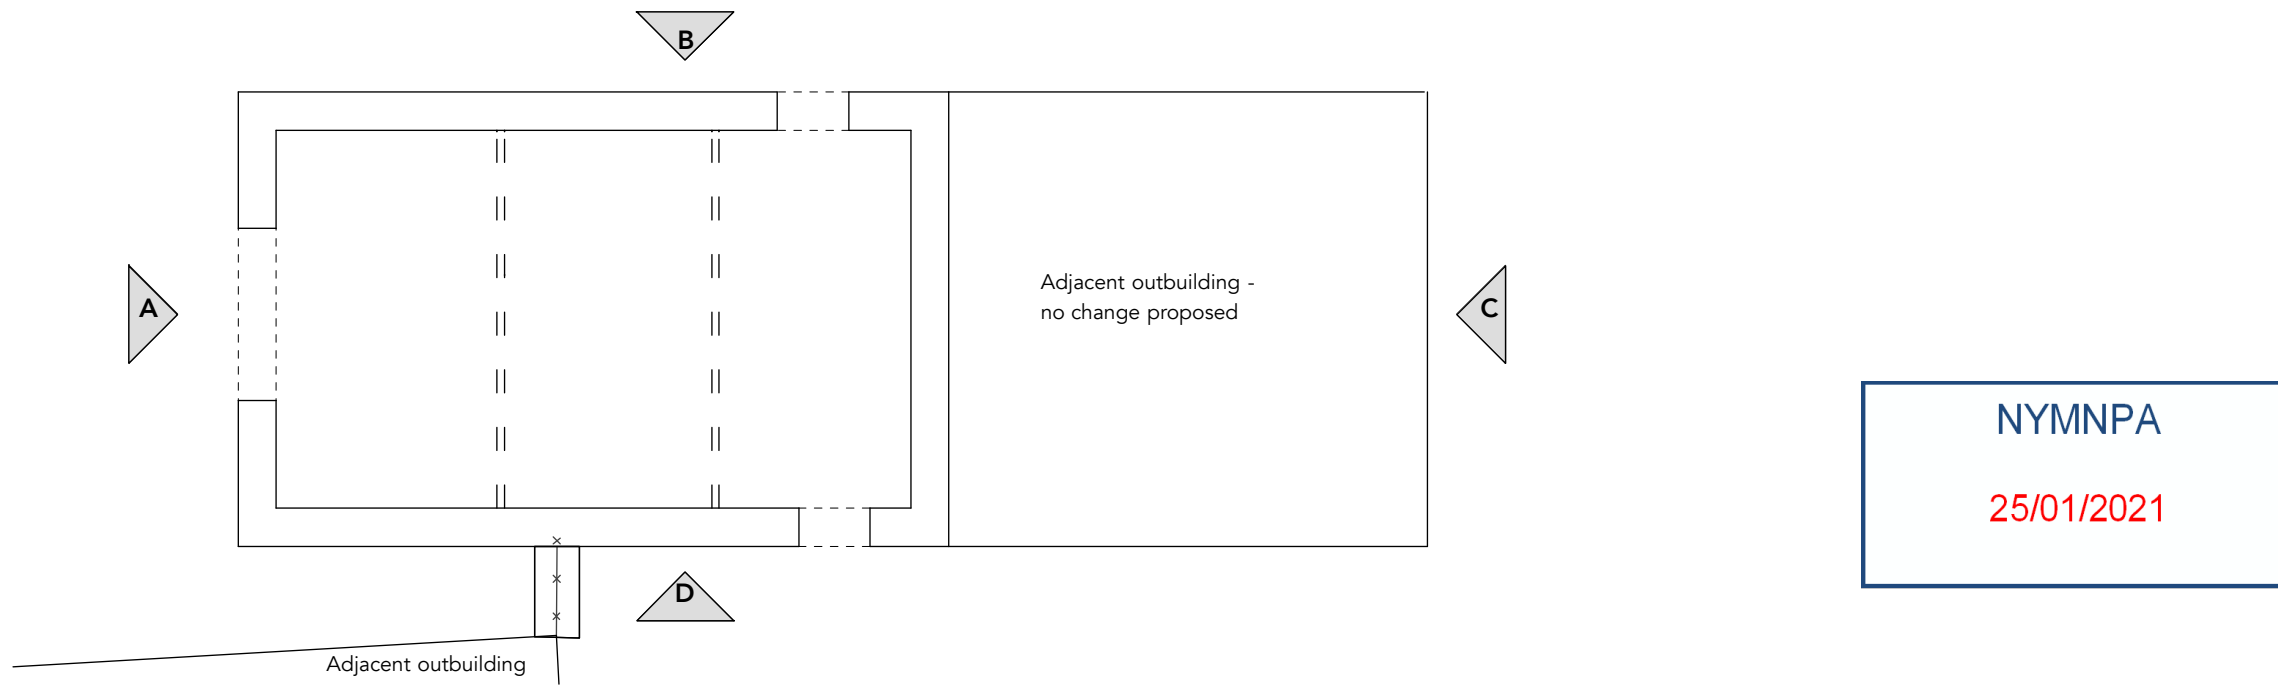


Existing Ground plan
Scale 1:100

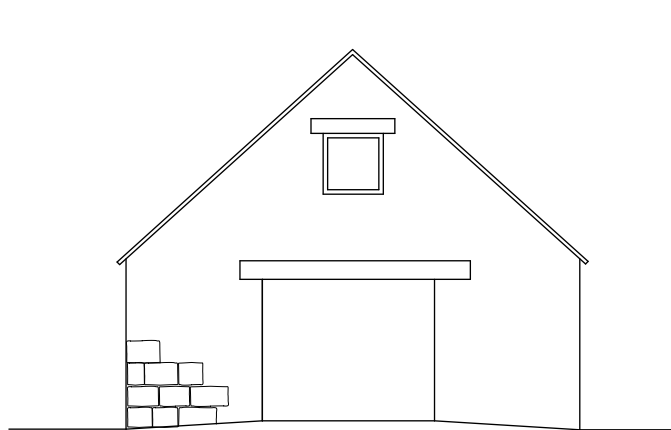


Existing Elevation A
Scale 1:100

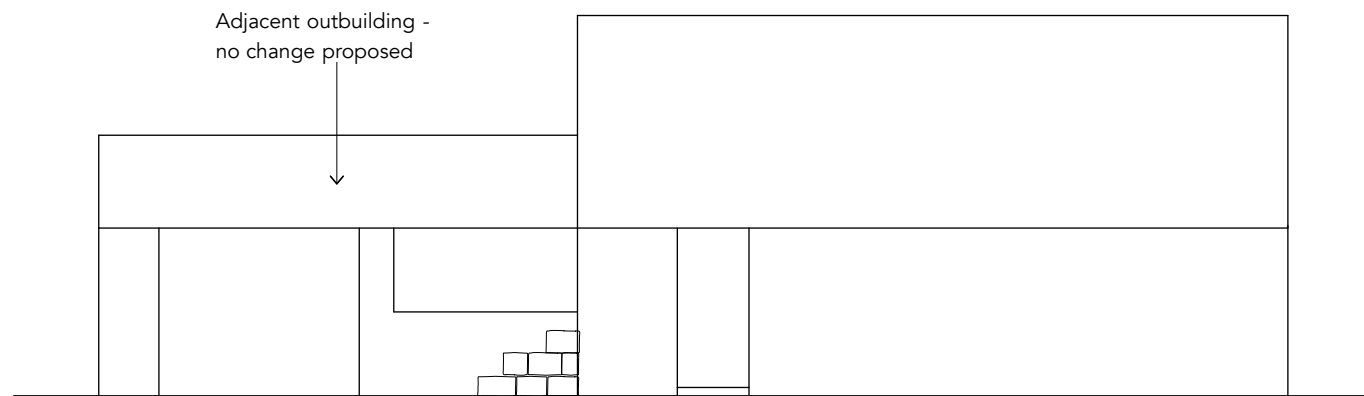


Existing Elevation B
Scale 1:100

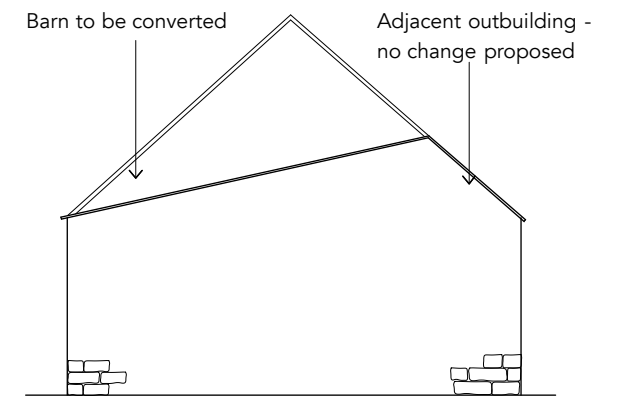

Existing Elevation C
Scale 1:100

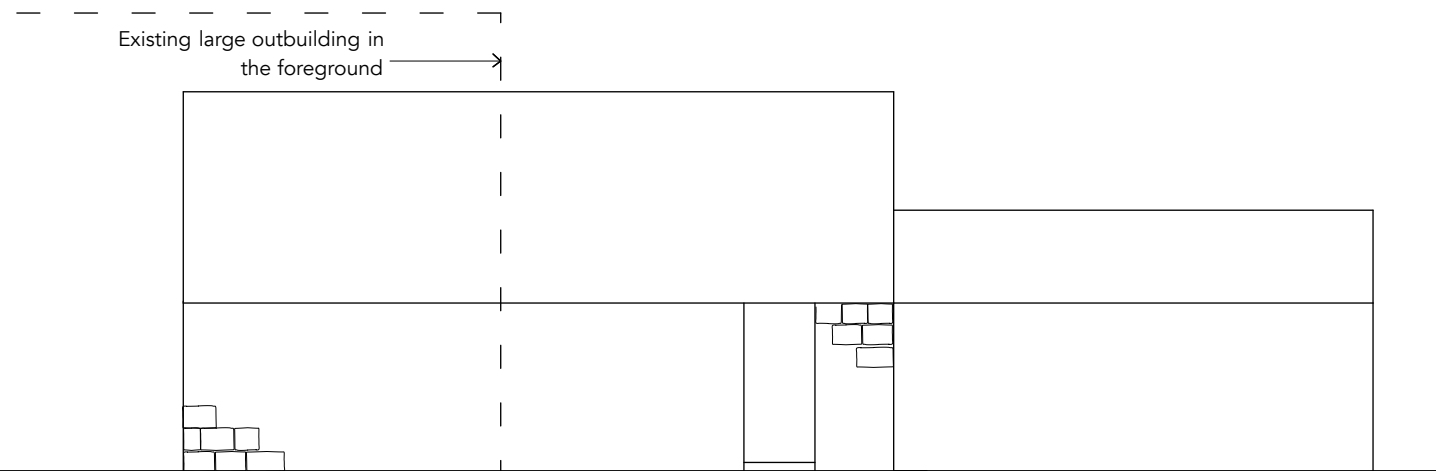


Existing Elevation D
Scale 1:100

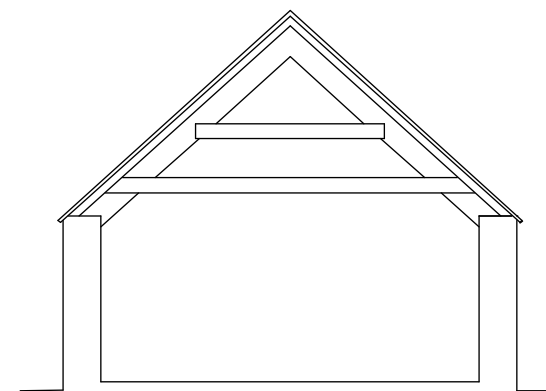


Existing Section
Scale 1:100




STUDIO STEAD		74 Marlborough Rd Washington Tyne & Wear NE37 3BT		Job	
RIBA #		arb		Catwick Farm	
Royal Institute of British Architects		www.studiosteadarchitect.co.uk		Sneatonthorpe Whitby YO22 5JF	
Drawing				Status	
Existing drawings				PLANNING	
Job No.	Dwg no.	Scale	Sheet Size	Date	Drawn
109	02	1:100	A3	May 2020	SS
					Revision
					© STUDIO STEAD - Do Not Scale From This Drawing

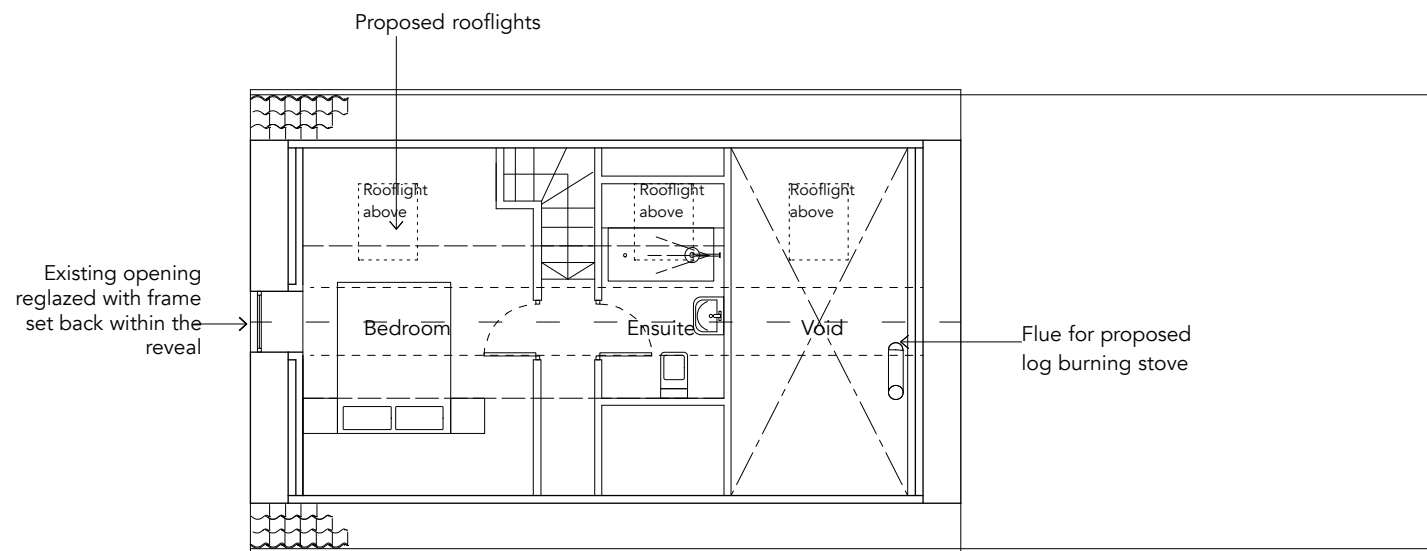

Proposed First plan
Scale 1:100

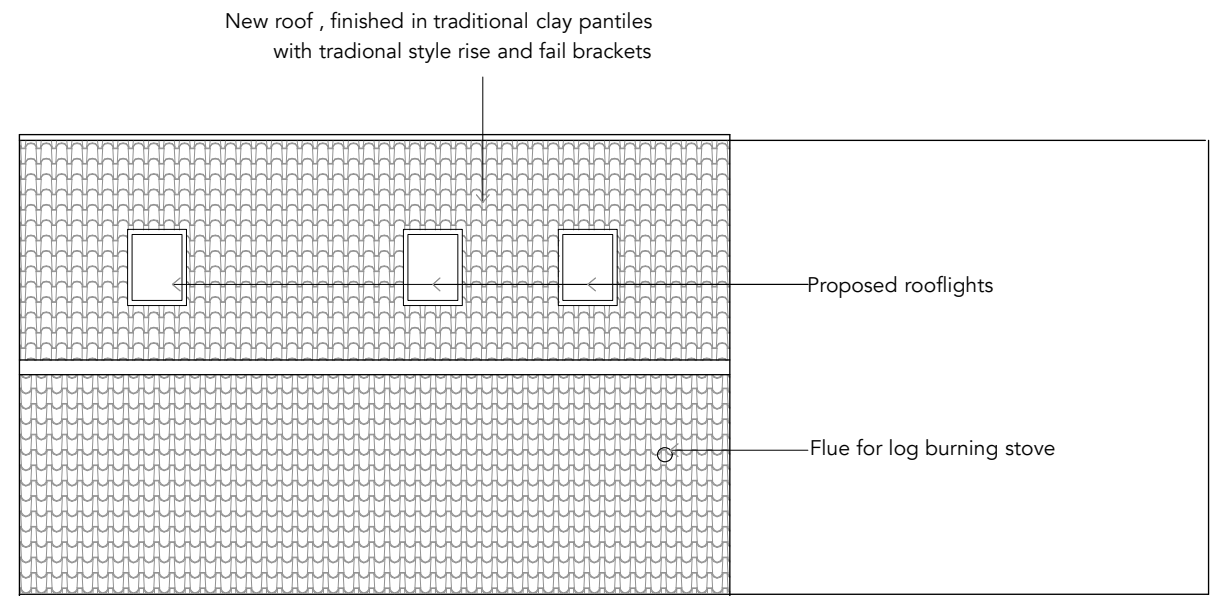

Proposed Roof plan
Scale 1:100

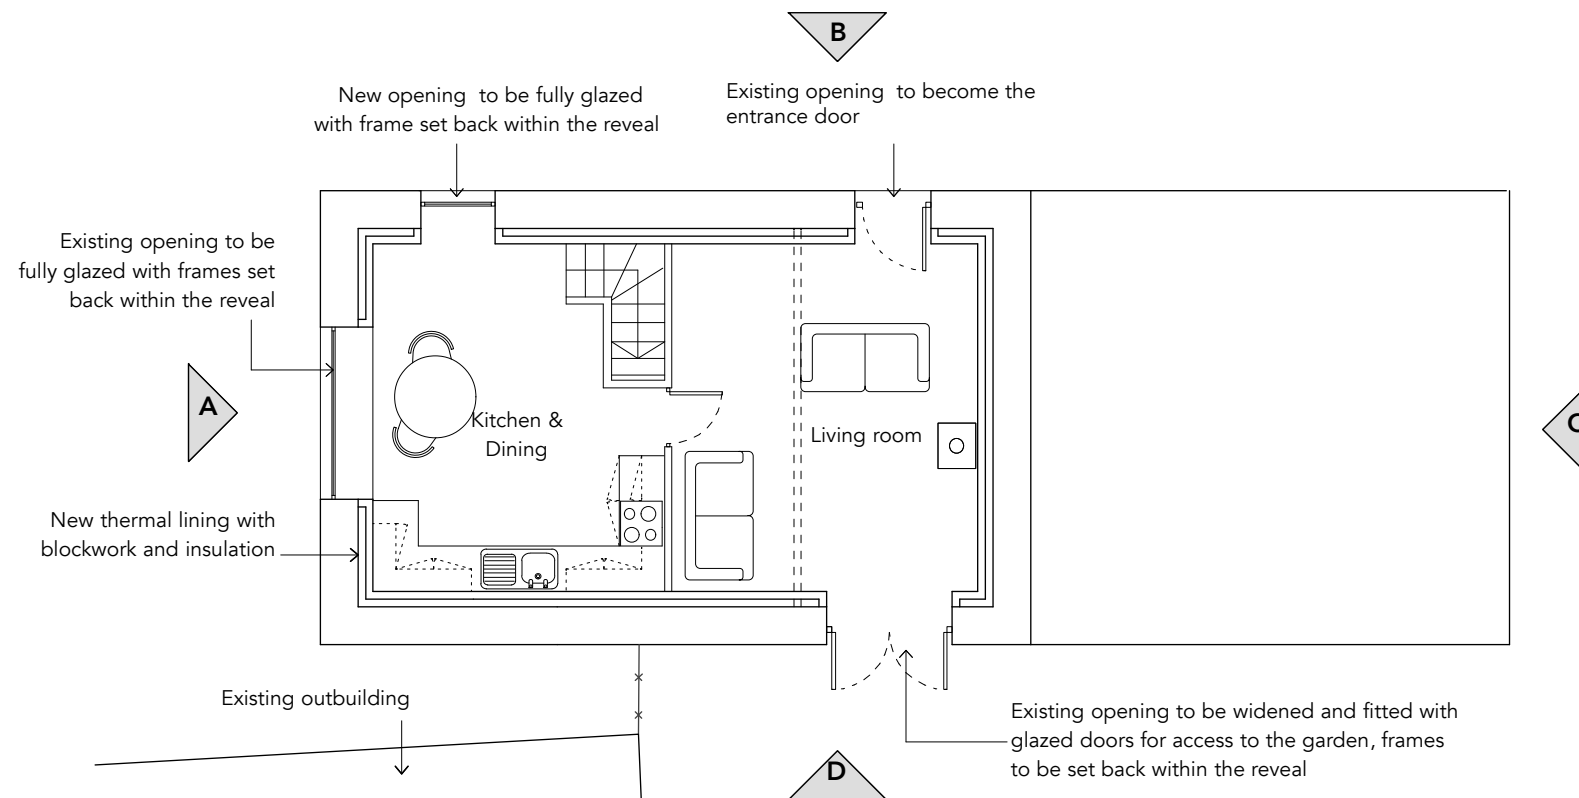


Proposed Ground plan
Scale 1:100

NYMNP
25/01/2021




0 5m


STUDIO STEAD		74 Marlborough Rd Washington Tyne & Wear NE37 3BT		Job		
RIBA		arb		Catwick Farm		
Royal Institute of British Architects		www.studiosteadarchitect.co.uk		Sneatonthorpe Whitby YO22 5JF		
Drawing				Status		
Proposed plans				PLANNING		
Job No.	Dwg no.	Scale	Sheet Size	Date	Drawn	Revision
109	03	1:100	A3	May 2020	SS	

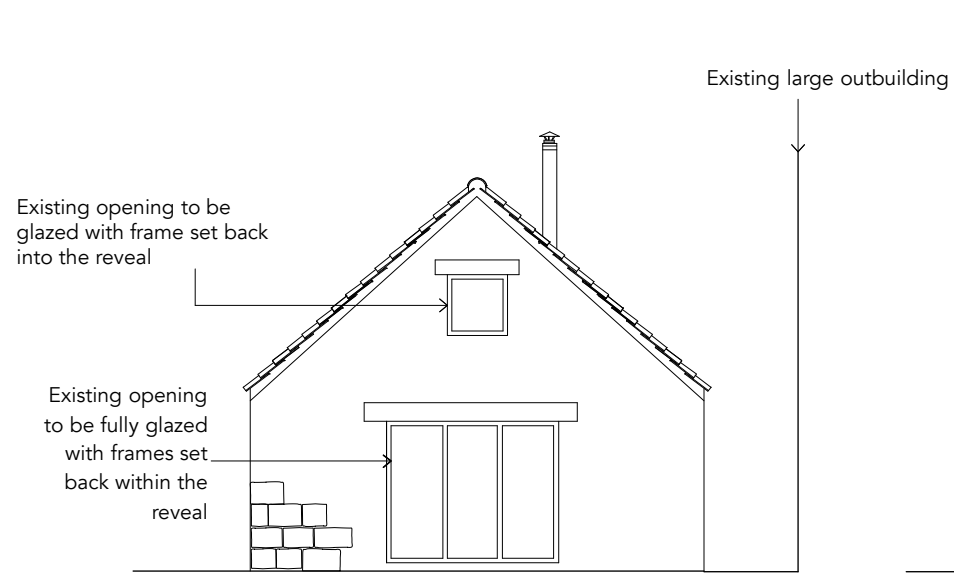


Proposed Elevation A
Scale 1:100

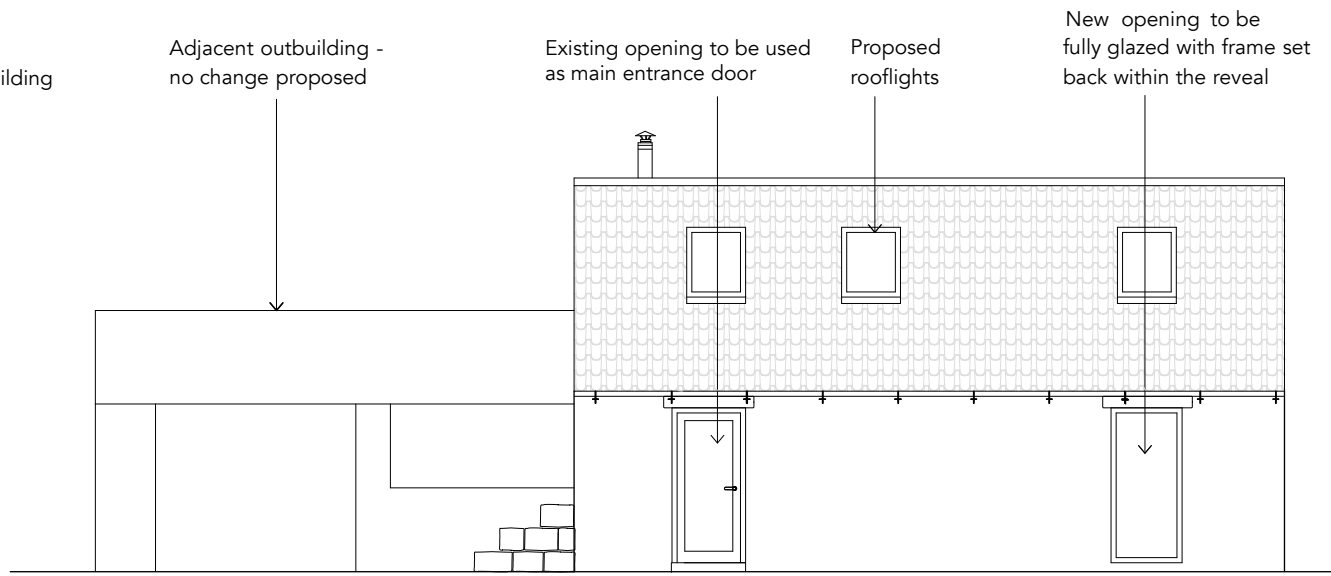


Proposed Elevation B
Scale 1:100

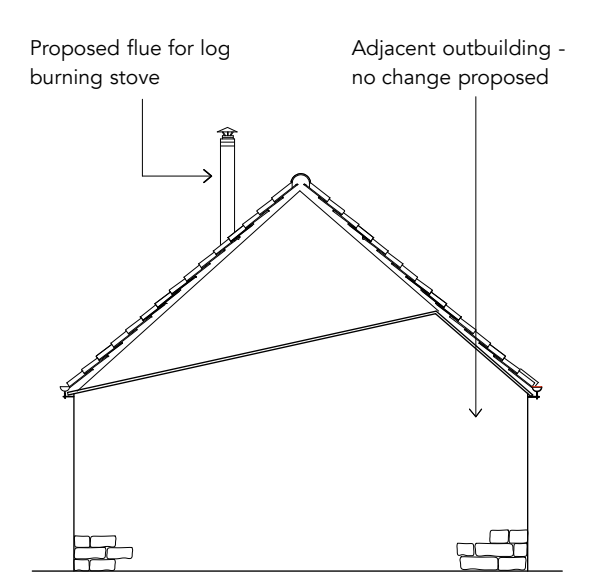

Proposed Elevation C
Scale 1:100

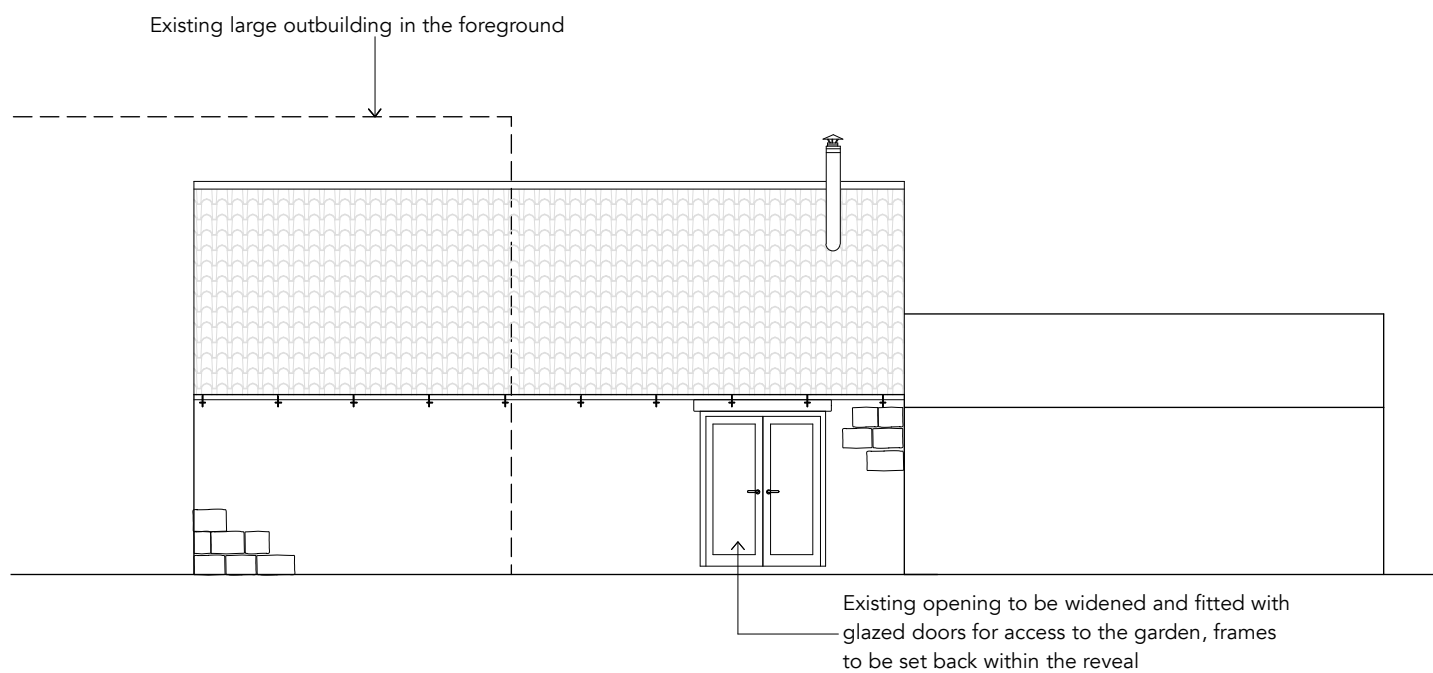

Proposed Elevation D
Scale 1:100

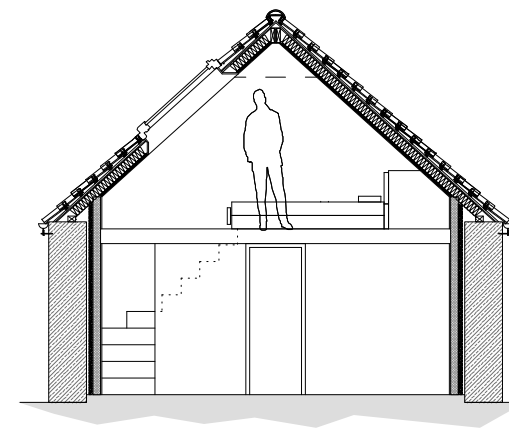

Indicative Proposed Section
Scale 1:100

NYMNP
 25/01/2021

STUDIO STEAD		74 Marlborough Rd Washington Tyne & Wear NE37 3BT		Job		
RIBA #		arb		Catwick Farm		
www.studiosteadarchitect.co.uk				Sneatonthorpe Whitby YO22 5JF		
Drawing Proposed Elevations				Status PLANNING		
Job No.	Dwg no.	Scale	Sheet Size	Date	Drawn	Revision
109	04	1:100	A3	May 2020	SS	© STUDIO STEAD - Do Not Scale From This Drawing