

Verity Allen

From: Bell Snoxell Building Consultants
Sent: 09 February 2021 11:33
To: Jill Bastow
Cc: John Collinson
Subject: Re: NYM/2020/0574/FL Stainsacre Hall
Attachments: 06 Rev B Proposed South Elevation.pdf; 05 Rev B Proposed north and west elevations.pdf; 07 Rev B Proposed Floor Layout.pdf; 04 Rev B Proposed East Elevation.pdf


Morning Jill,

Please find attached the revised drawing (revision B). I have made slight revisions to the floor plan and elevations. The location and block plans are the same.


Do you have an idea of how long before a decision can be made?

Regards

Louis

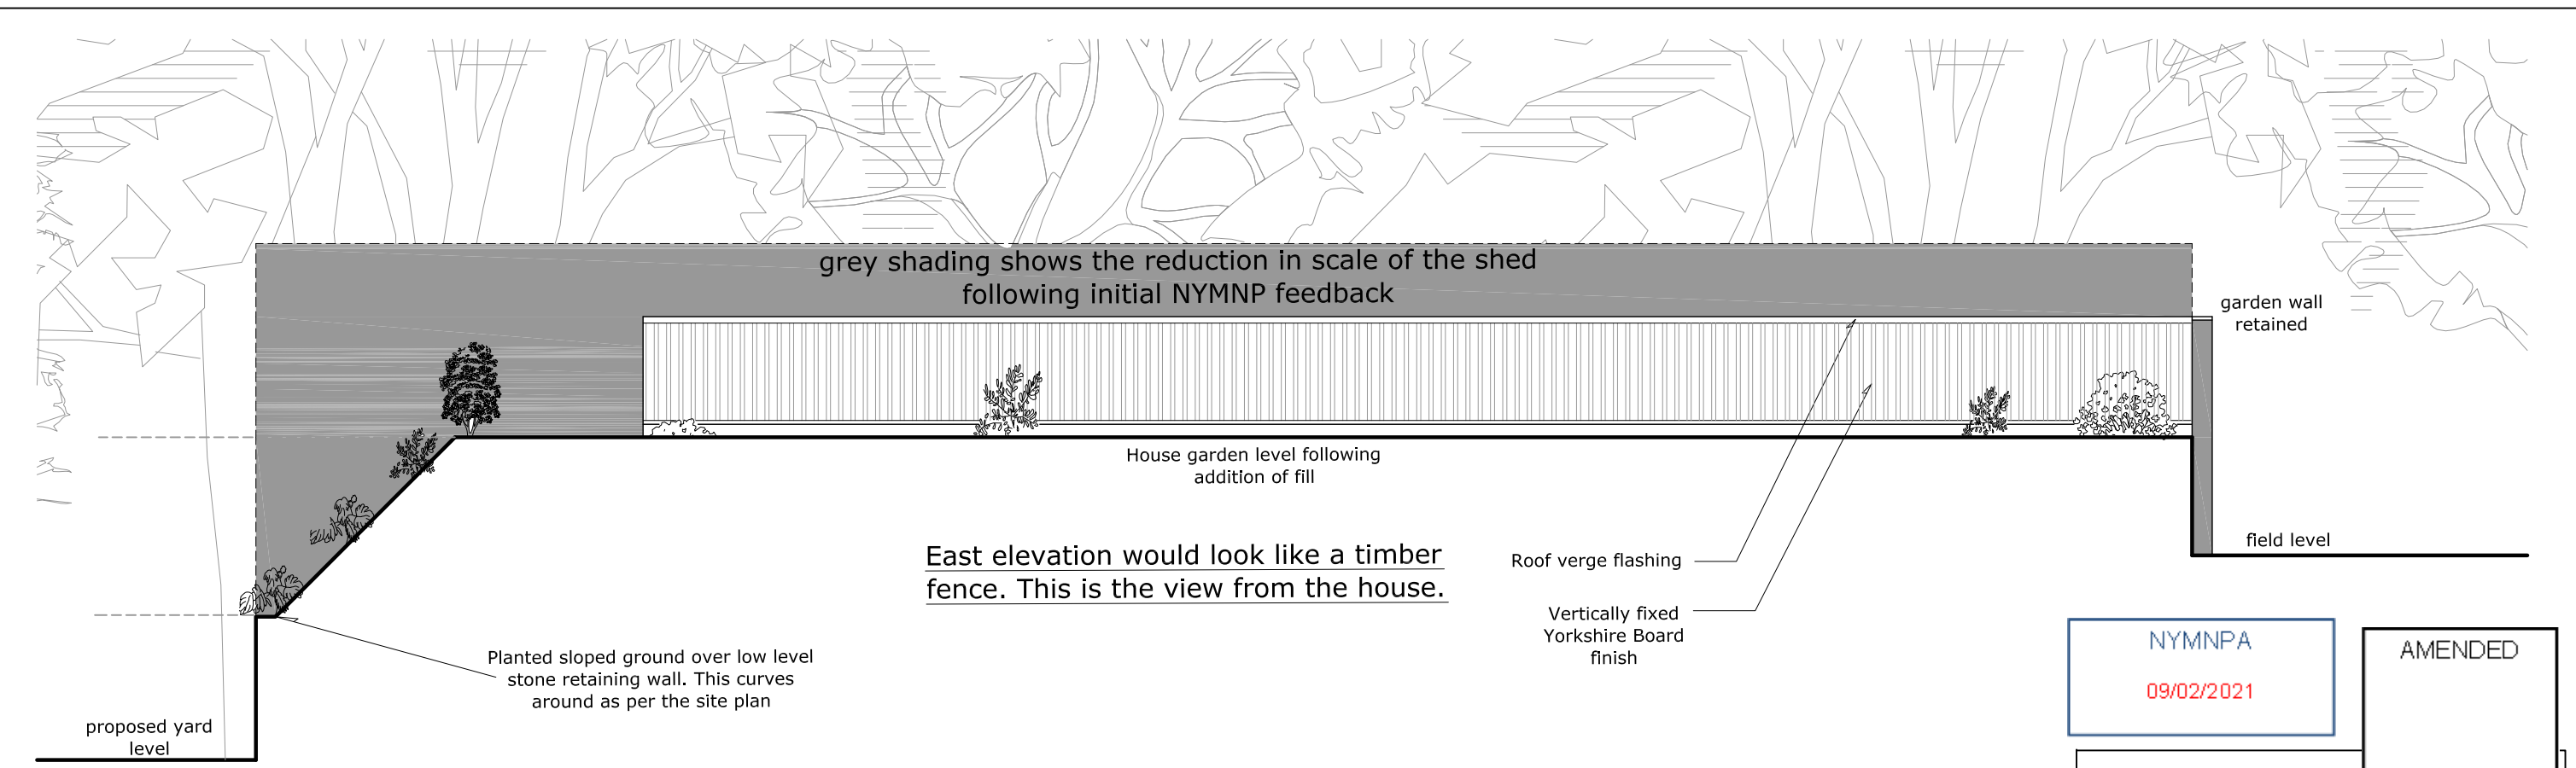

East Elevation
Scale 1:100

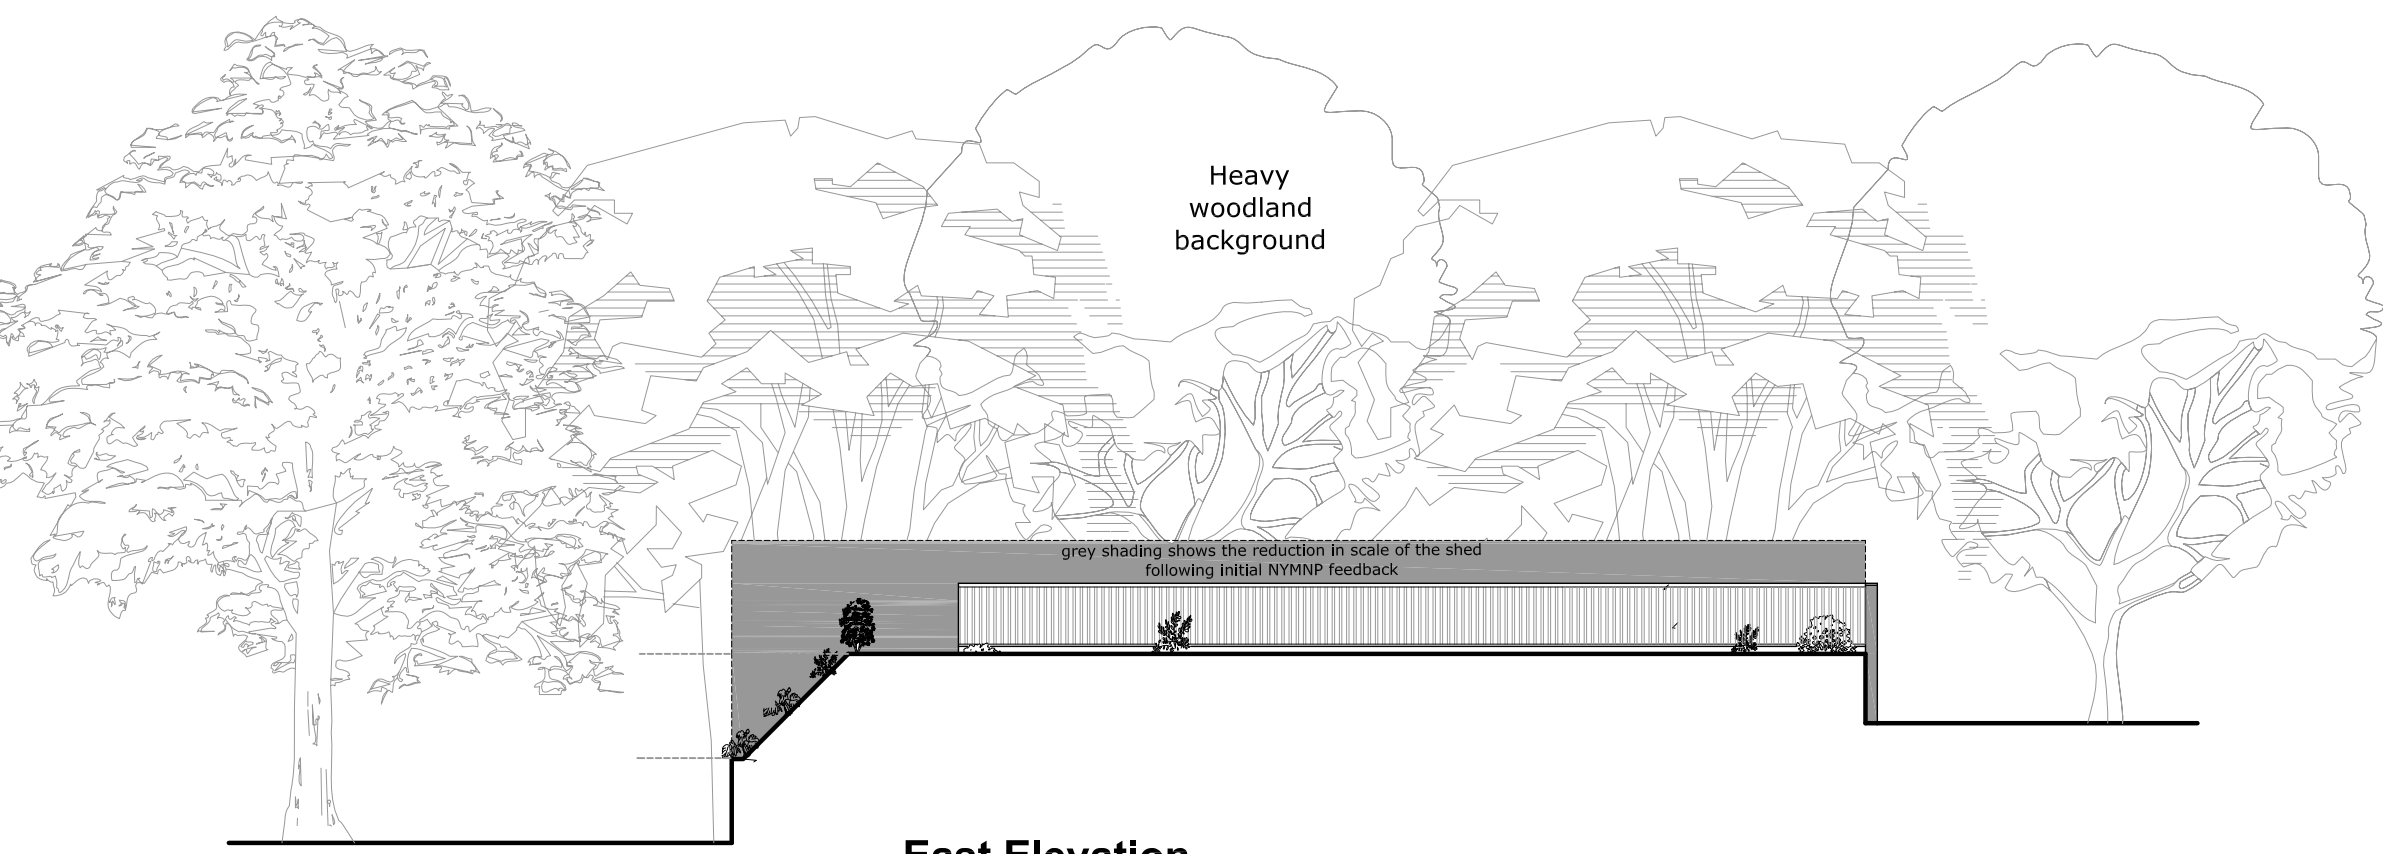

East Elevation
Scale 1:200

A01. These notes are intended to augment drawings and specifications. Where conflict of requirements exists the order of precedence shall be as shown in the specification. Otherwise the strictest provision shall govern.
 A02. This drawing to be read in conjunction with all other relevant drawings.
 A03. Drawings not to be scaled. All dimensions to be checked on site by the contractor. Any discrepancies to be notified to the surveyor and further instructions obtained before work is commenced.

100mm at A3

NYMNP
09/02/2021

AMENDED

Bell Snoxell Building Consultants Ltd

Bell Snoxell Building Consultants Ltd
 Mortar Pit Farm
 Sneatonthorpe
 Whitby
 North Yorkshire
 YO22 5JG

Project: **Stainsacre Hall**
Stainsacre
Whitby

Client: **Mr Collinson**

Drawing: **Proposed East Elevation**

Date: July 2020 Scale@A3: 1:100 and 1:200

Drawn By: LS Check By: Approved By:

Drawing Status: **Planning**

Job. no. 8115	Dwg. no. 04	Rev. B
-------------------------	-----------------------	------------------

Roof verge flashing

Corrugated fibre cement roof sheets in Grey

Green profiled steel sheeting to entire elevation


garden wall retained

field level

grey shading shows the reduction in scale of the shed following initial NYMNP feedback

proposed yard level

West Elevation Scale 1:100

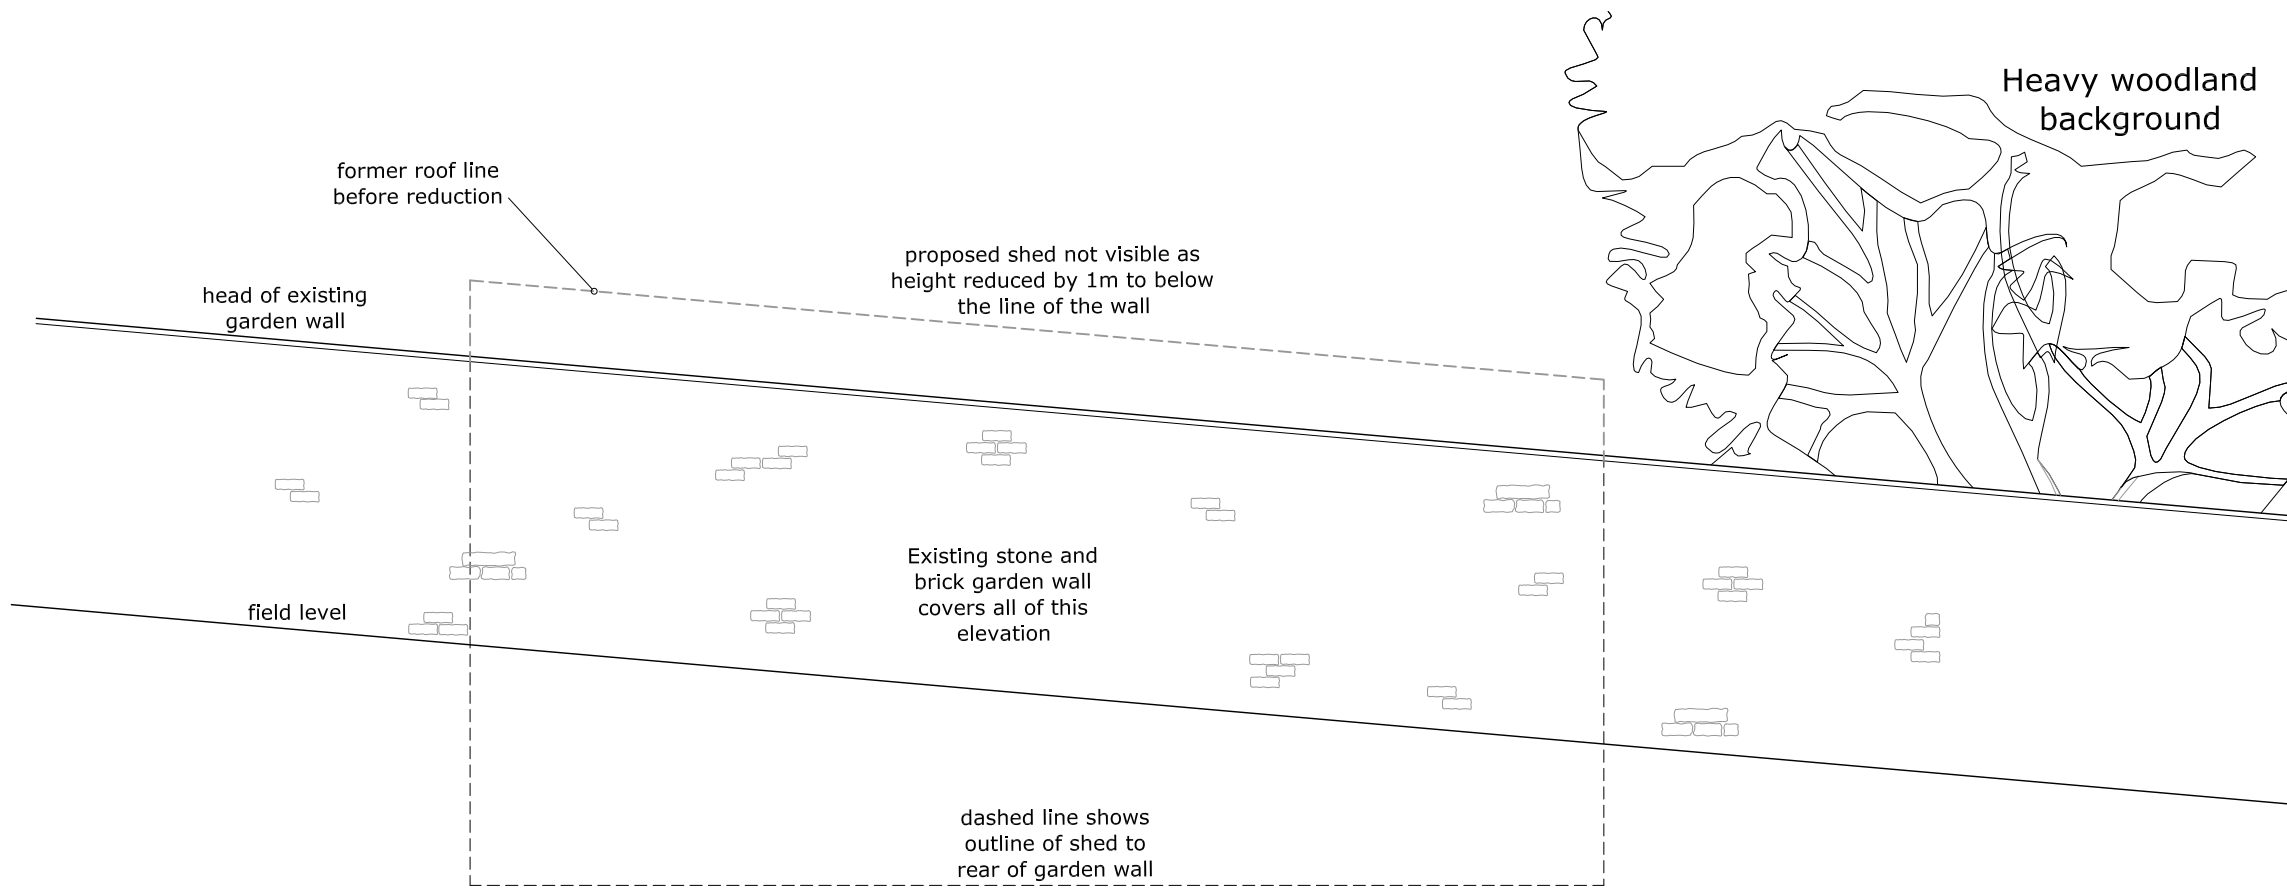

Bell Snoxell Building Consultants Ltd

Bell Snoxell Building Consultants Ltd
Mortar Pit Farm
Sneatonthorpe
Whitby
North Yorkshire
YO22 5JG

Project: **Stainsacre Hall**
Stainsacre
Whitby

Client: **Mr Collinson**

Drawing: **Proposed North and West Elevations**

Date: July 2020 Scale@A3: 1:100

Drawn By: LS Check By: Approved By:

Drawing Status: **Planning**


Job. no. **8115** Dwg. no. **05** Rev. **B**

North Elevation Scale 1:100

A01. These notes are intended to augment drawings and specifications. Where conflict of requirements exists the order of precedence shall be as shown in the specification. Otherwise the strictest provision shall govern.


A02. This drawing to be read in conjunction with all other relevant drawings.

A03. Drawings not to be scaled. All dimensions to be checked on site by the contractor. Any discrepancies to be notified to the surveyor and further instructions obtained before work is commenced.

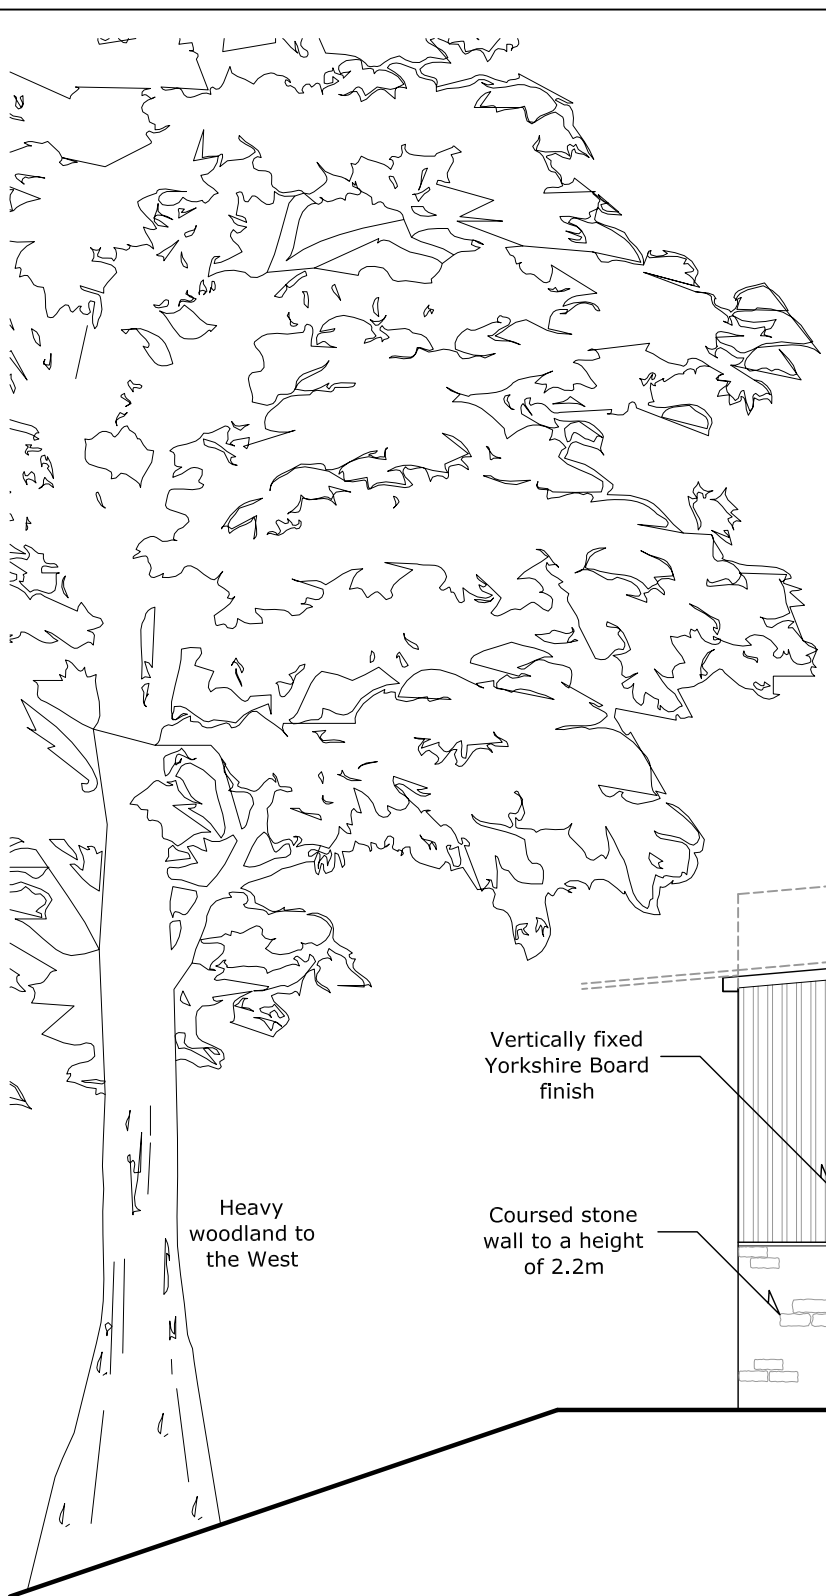

NYMNP
09/02/2021

AMENDED

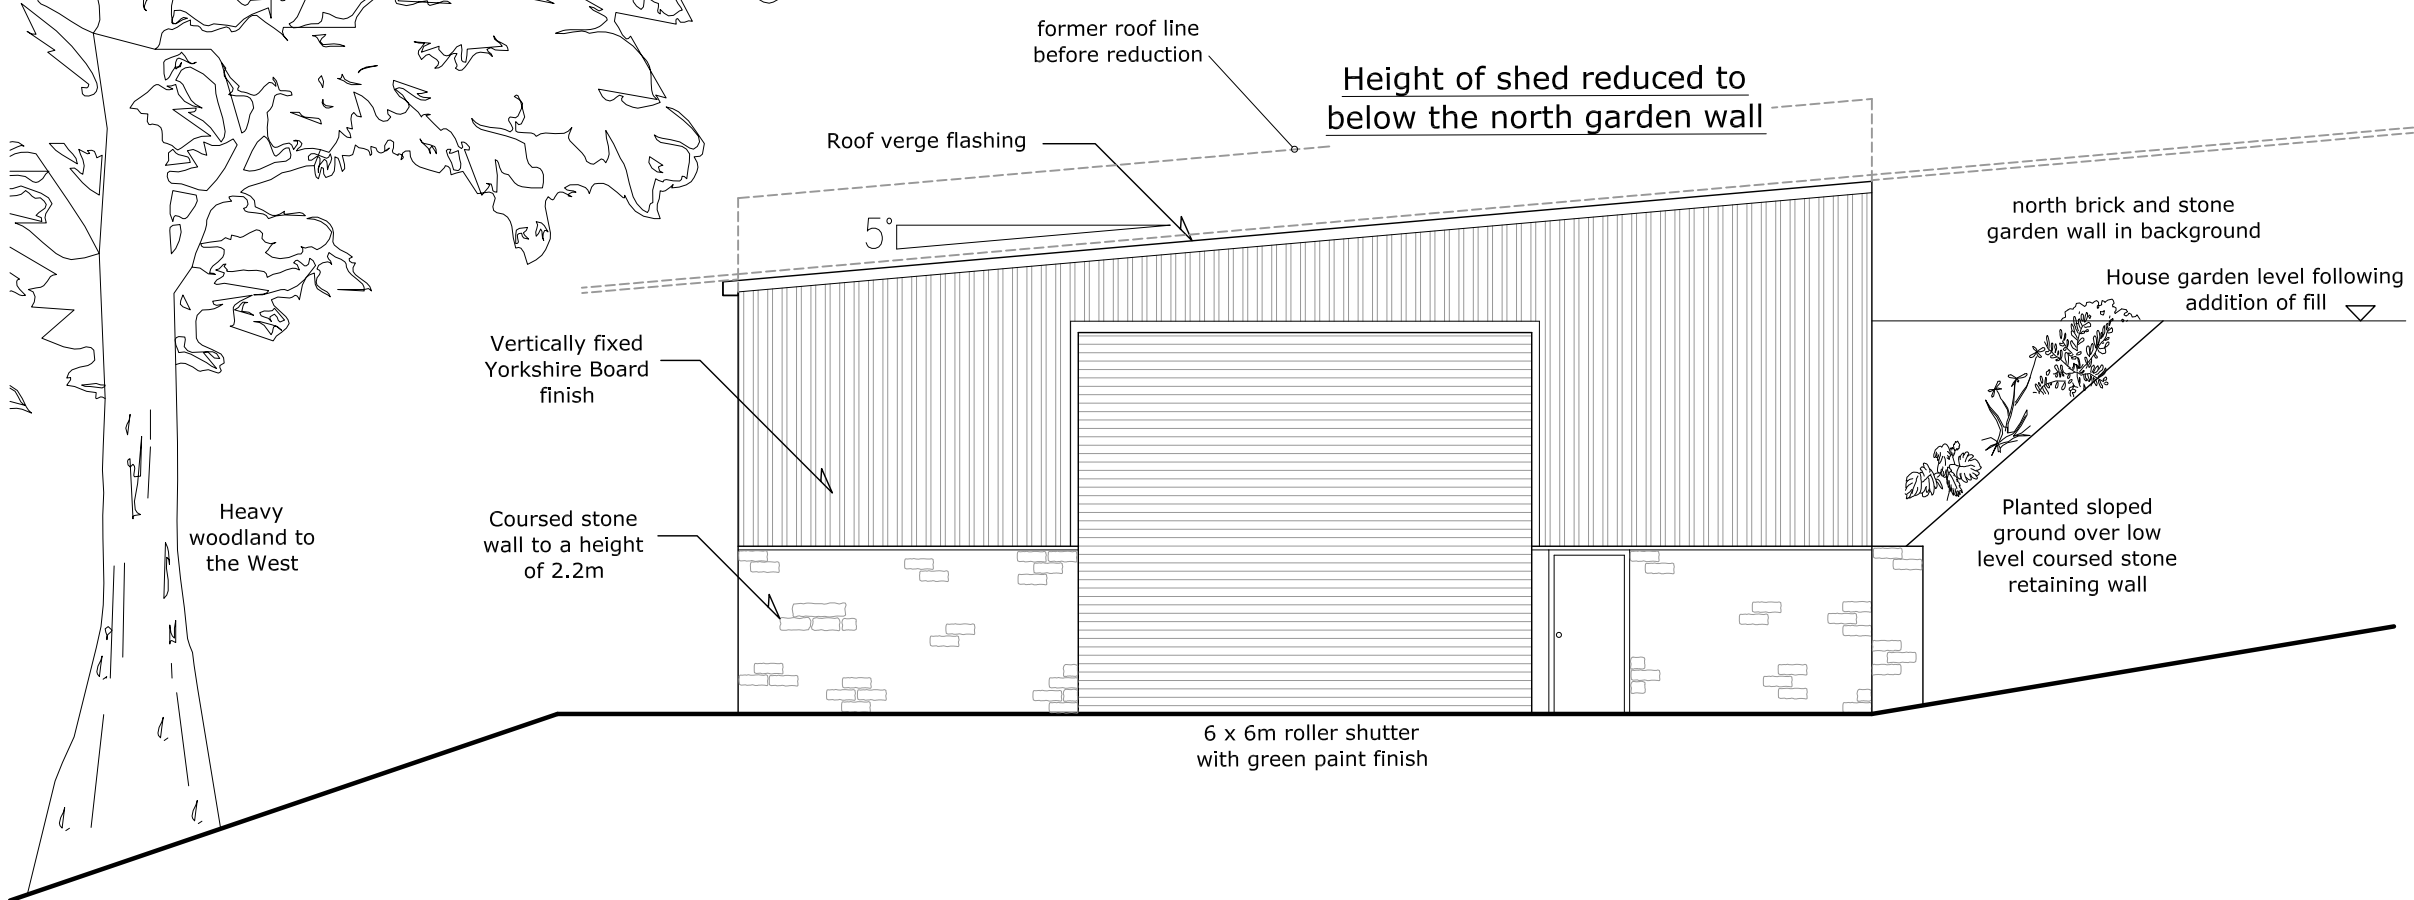

○ **South Elevation**
Scale 1:100

Bell Snoxell Building Consultants Ltd

Bell Snoxell Building Consultants Ltd
Mortar Pit Farm
Sneatonthorpe
Whitby
North Yorkshire
YO22 5JG

Project: **Stainsacre Hall**
Stainsacre
Whitby

Client: **Mr Collinson**

Drawing: **Proposed South Elevation**

Date: July 2020 Scale@A3: 1:100

Drawn By: LS Check By: Approved By:

Drawing Status: **Planning**

Job. no.	Dwg. no.	Rev.
8115	06	B

A01. These notes are intended to augment drawings and specifications. Where conflict of requirements exists the order of precedence shall be as shown in the specification. Otherwise the strictest provision shall govern.
A02. This drawing to be read in conjunction with all other relevant drawings.
A03. Drawings not to be scaled. All dimensions to be checked on site by the contractor. Any discrepancies to be notified to the surveyor and further instructions obtained before work is commenced.

NYMNP

09/02/2021

AMENDED

Retaining wall to support levelled garden and fill

Garden wall supported with concrete to engineers design to enable excavation down to floor level

Shed dimensions 24m x 15m
Steel Portal Frame with concrete floor

6 x 6m roller shutter with green paint finish

grey shading shows the reduction in scale of the shed following initial NYMNP feedback

proposed yard

Field to this side of wall

 Bell Snoxell Building Consultants Ltd

Bell Snoxell Building Consultants Ltd
Mortar Pit Farm
Sneatonthorpe
Whitby
North Yorkshire
YO22 5JG

Project: **Stainsacre Hall**
Stainsacre
Whitby

Client: **Mr Collinson**

Drawing: **Proposed Floor Layout**

Date: July 2020 Scale@A3: 1:100

Drawn By: LS Check By: Approved By:

Drawing Status: **Planning**

Job. no. Dwg. no. Rev.
8115 07 B

Proposed Floor Layout Scale 1:100

A01. These notes are intended to augment drawings and specifications. Where conflict of requirements exists the order of precedence shall be as shown in the specification. Otherwise the strictest provision shall govern.

A02. This drawing to be read in conjunction with all other relevant drawings.

A03. Drawings not to be scaled. All dimensions to be checked on site by the contractor. Any discrepancies to be notified to the surveyor and further instructions obtained before work is commenced.

100mm at A3