From: Richard Waller | Peter Rayment Design
Sent: 23 February 2021 17:41
To: Kelsey Blain
Subject: RE: nym/2020/0986-Selbourne House-Robin Hoods BAy

]

Hello Kelsey,

Thank you for the prompt response. In light of your email the applicant has for now removed the stable door from the proposed works. The existing door will remain in place.


The client has also agreed to use putty on the windows instead of glazing beads. Do you require amended joinery drawings to reflect this to finalise the application?


I have attached a revised drawing 2036-401-B to show the entrance door left as is.


Please let me know if you require any further information.


Regards,


Richard Waller

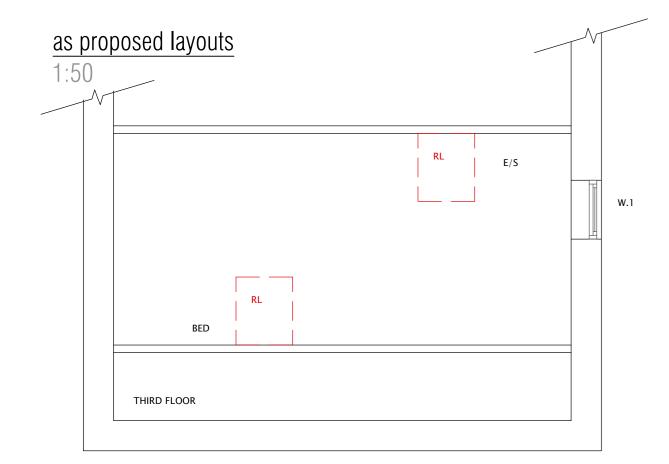


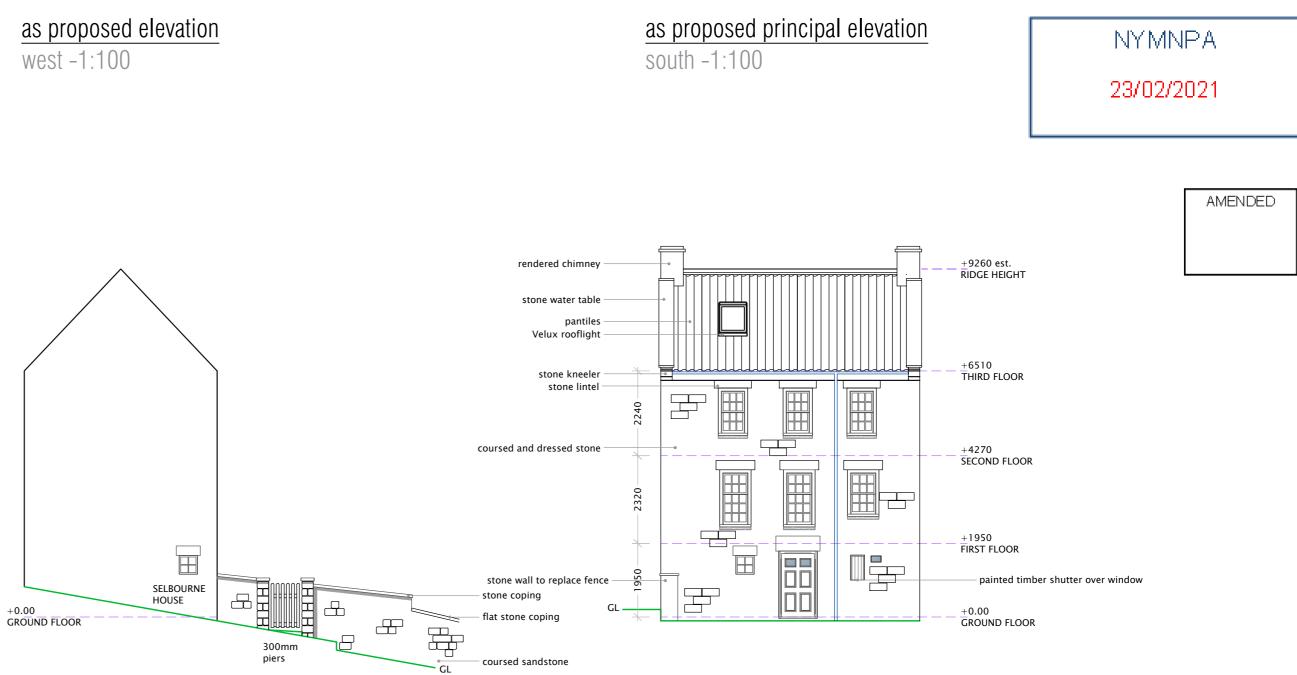

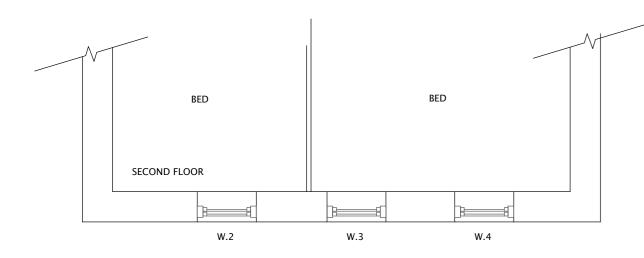

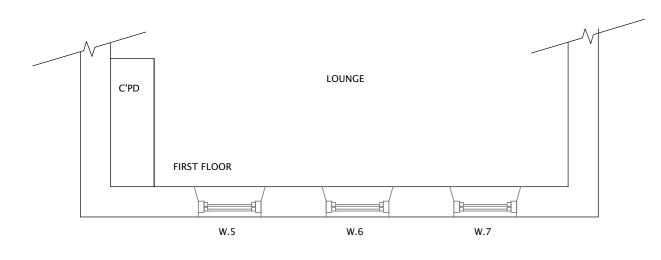

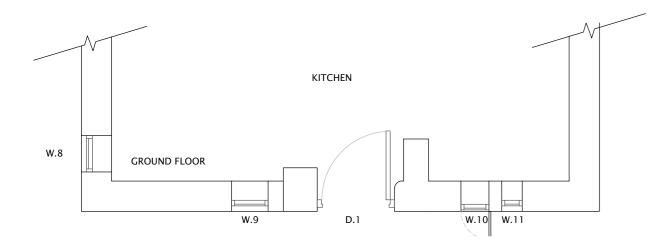

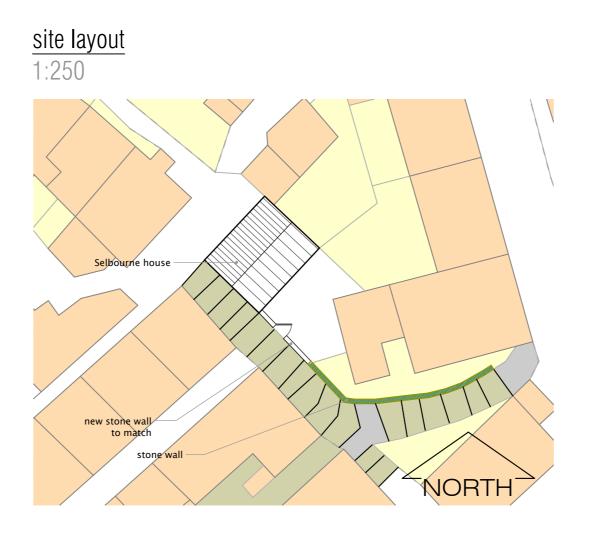

amendments

rev	description	date
А	addition of west elevation to include boundary wall.	12.01.2021
В	entrance door to s. elevation removed from application	23.02.2021

CDM 2015

In accordance with CDM regulations 8, 9, and 11, any significant risk relating to the design features shown on this drawing have been identified with A No significant risks Significant risks have been identified S

refer to the current design risk register for further information

notes



P E T E R R A Y M E N T Ian

Architectural Designers • Peter Rayment • Richard Waller

title:	AS PROPOSED	dwg No:	rev:
project:	Replacement windows & erection of garden wall at Selbourne House, RHB	2036-401	B
		scale: 1:50 @ A1	
client:	Mr & Mrs Rajab	date: 10.12.2020	
Dotor Dovr	nont Docian Ltd. Woodhing Cottage, Westgate	Thornton la Dala Dickaring	VO10 70

Peter Rayment Design Ltd. Woodbine Cottage, Westgate, Thornton le Dale, Pickering YO18 7SG 01751 472541 | studio@peterraymentdesign.com | www.peterraymentdesign.com