


Location Plan of 21 prospect field, high hawsker

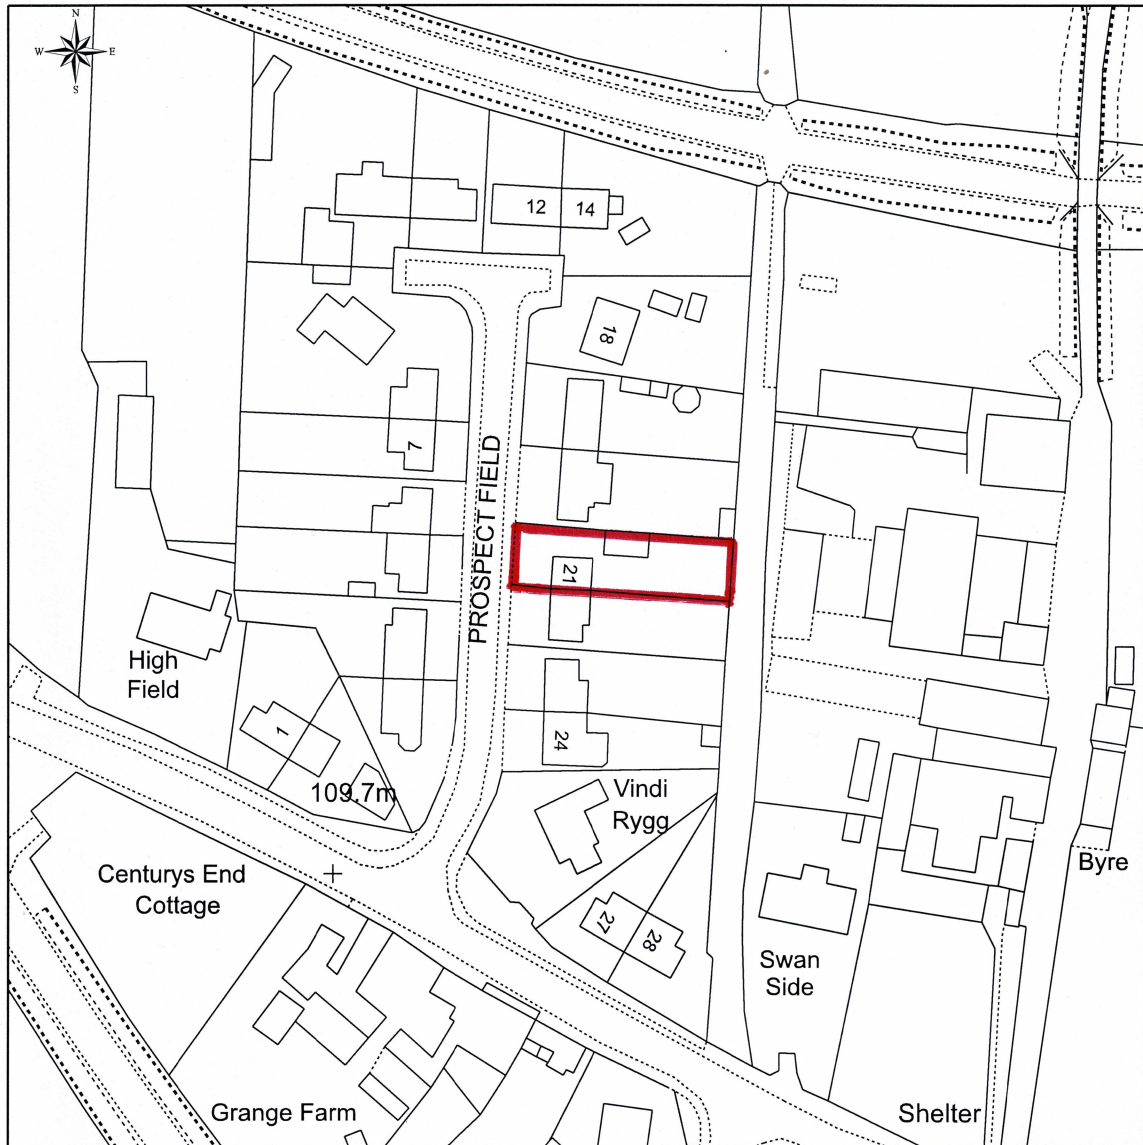


This Plan includes the following Licensed Data: OS MasterMap Black and White PDF Location Plan by the Ordnance Survey National Geographic Database and incorporating surveyed revision available at the date of production. Reproduction in whole or in part is prohibited without the prior permission of Ordnance Survey. The representation of a road, track or path is no evidence of a right of way. The representation of features, as lines is no evidence of a property boundary. © Crown copyright and database rights, 2021. Ordnance Survey 0100031673



Scale: 1:1250, paper size: A4




NYMNPA
03/03/2021

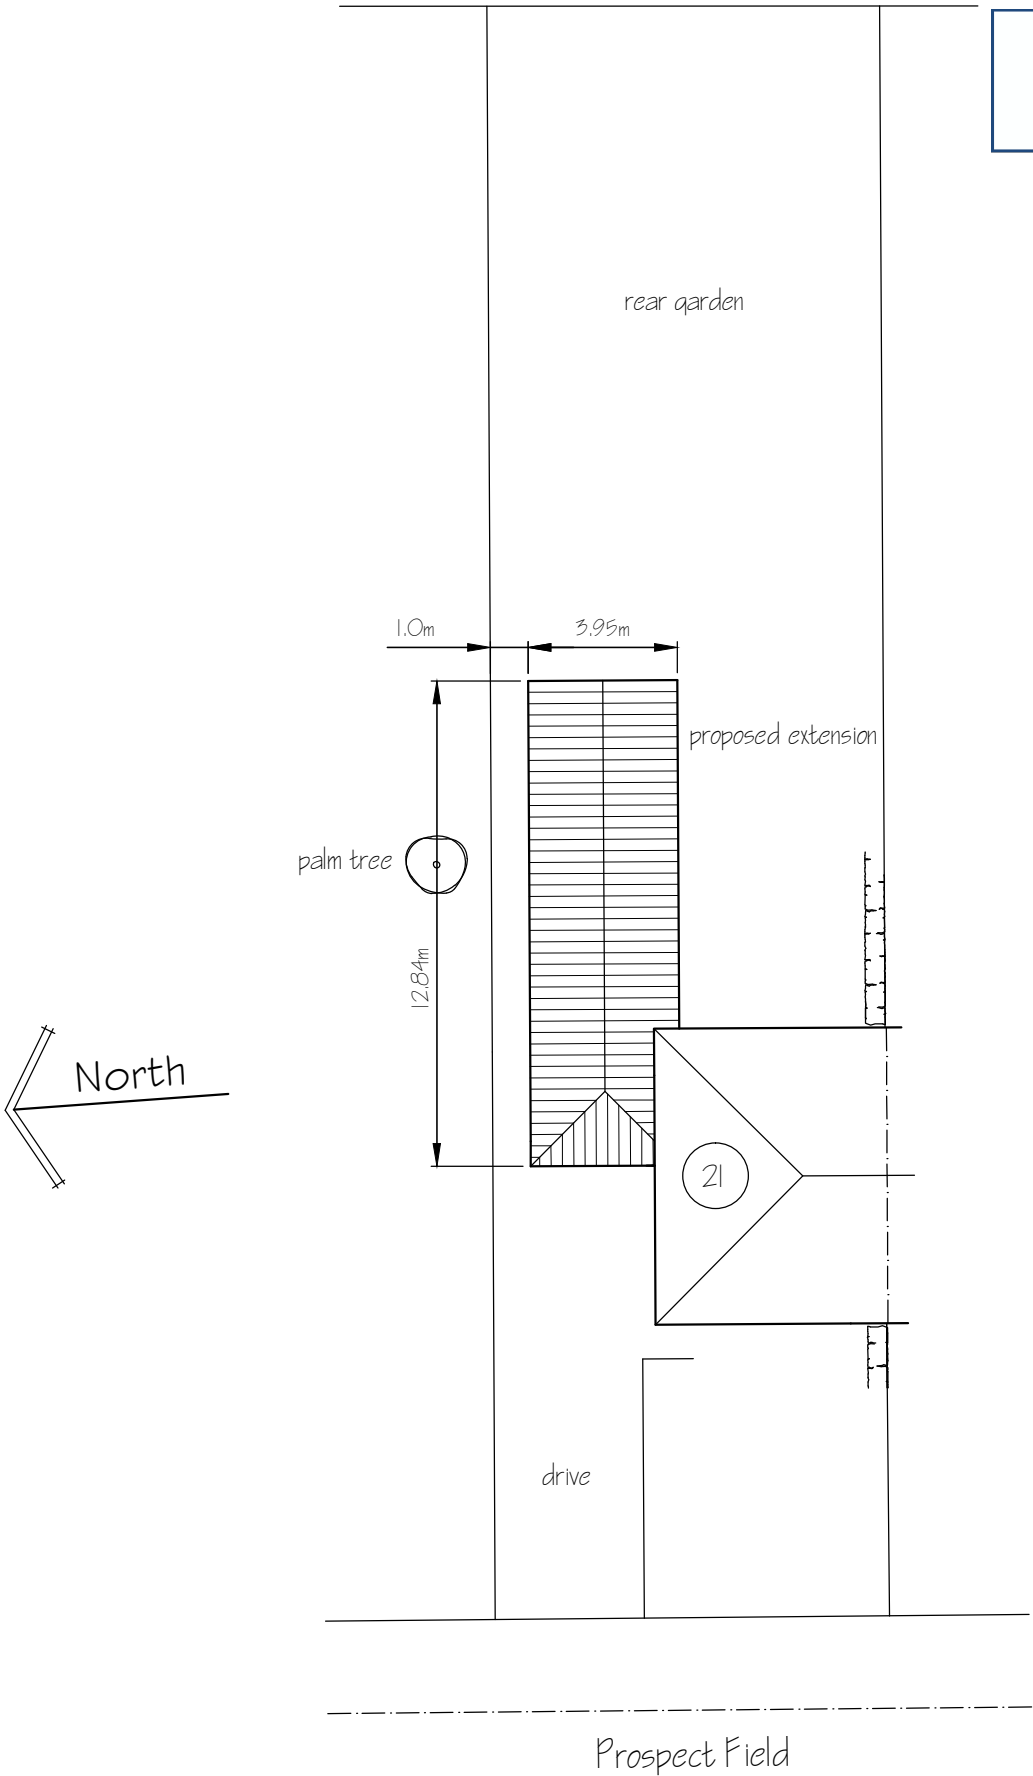

Spectrum Design Tel Architectural Design, planning & Building Regulation Applications


Applicant Mr L Harland, 21 Prospect Field, High Hawsker. YO22 4LG	Project Rear /Side single storey extension			
	Drawing Site Plan			
	Job No 597	Sheet 1 of 1	Scale 1:200	Rev

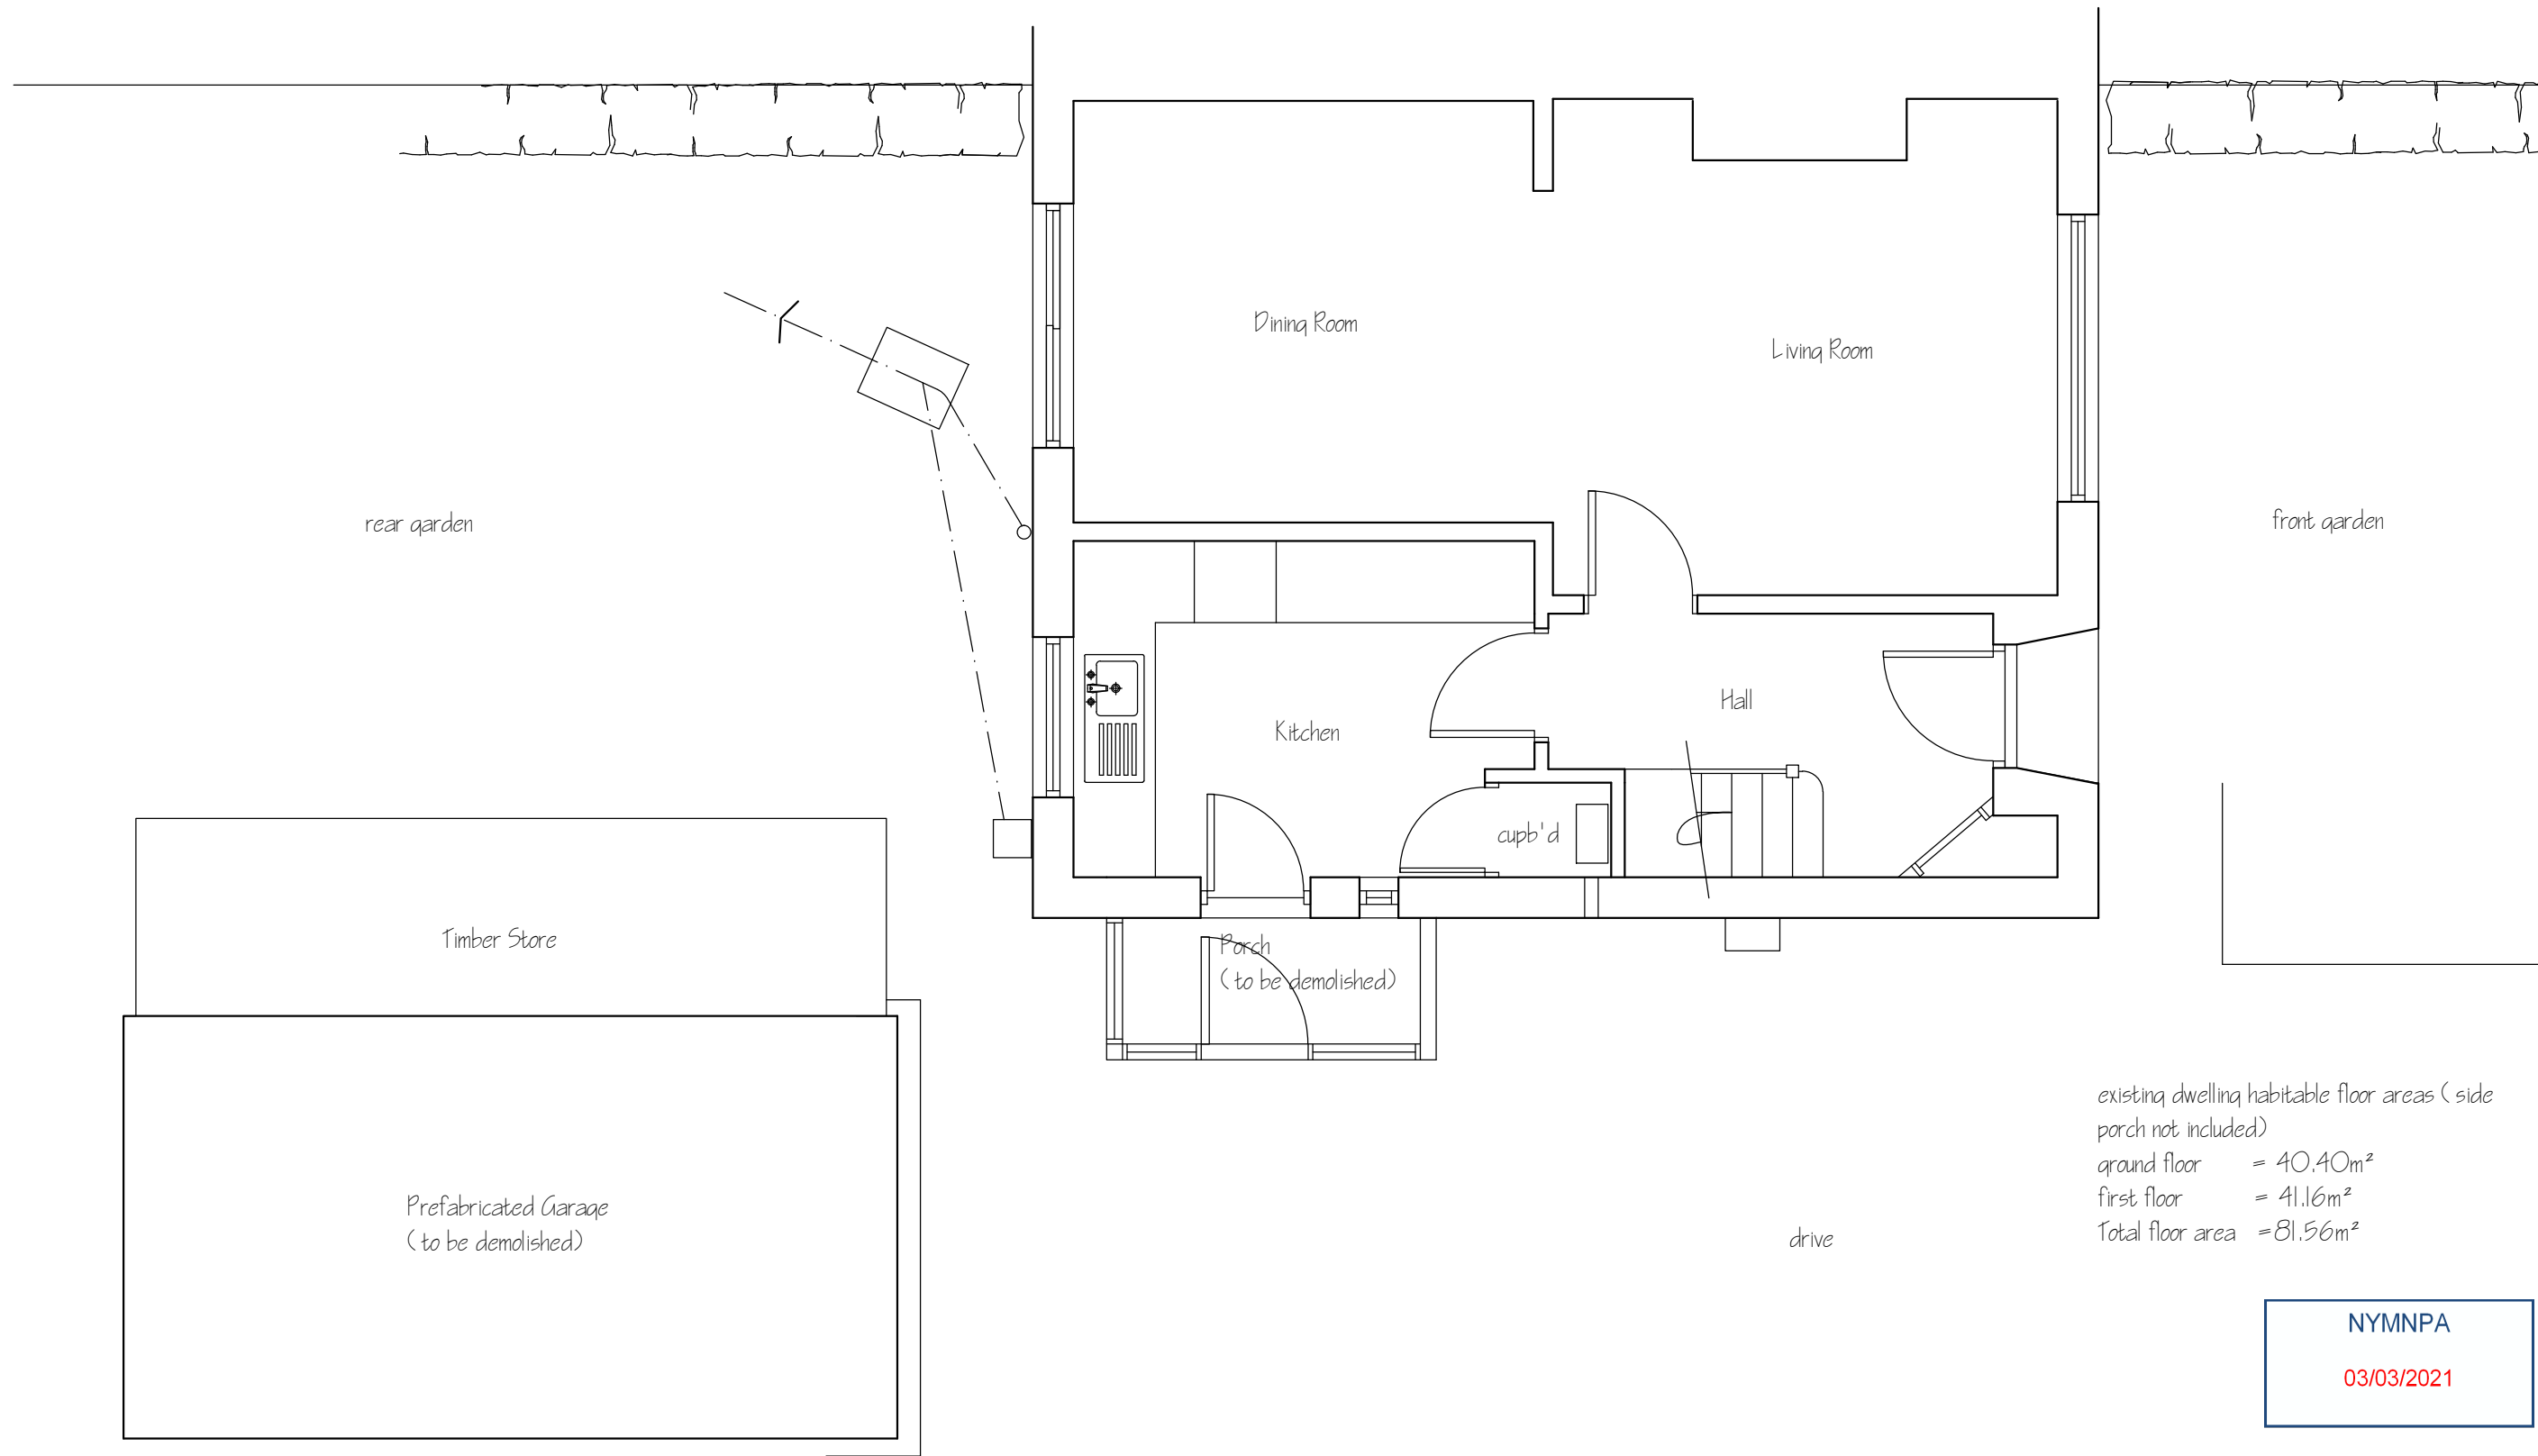

existing dwelling habitable floor areas (side porch not included)
 ground floor = 40.40m²
 first floor = 41.16m²
 Total floor area = 81.56m²

NYMNP
 03/03/2021


Metric scale bar 1:50 scale in metres

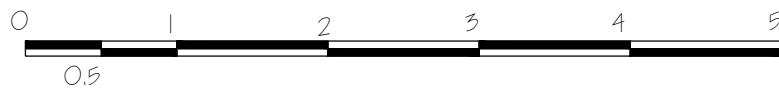

This drawing is for the purpose of obtaining Planning # or Building Regulation approval only. Read this drwg in conjunction with the construction specification # "Robust details"
 NOTE Any work carried out prior to the granting of a y required regulatory approvals, including the satisfying of any associated conditions is undertaken entirely @ the applicants own risk

Applicant	Mr L Harland, 21 Prospect Field, High Hawsker. YO22 4LG
Project	Rear / Side single storey extension
Drawing	Existing ground floor plan
Job No597	Sheet no 1
Scale 1:50	Jan 21
Rev	



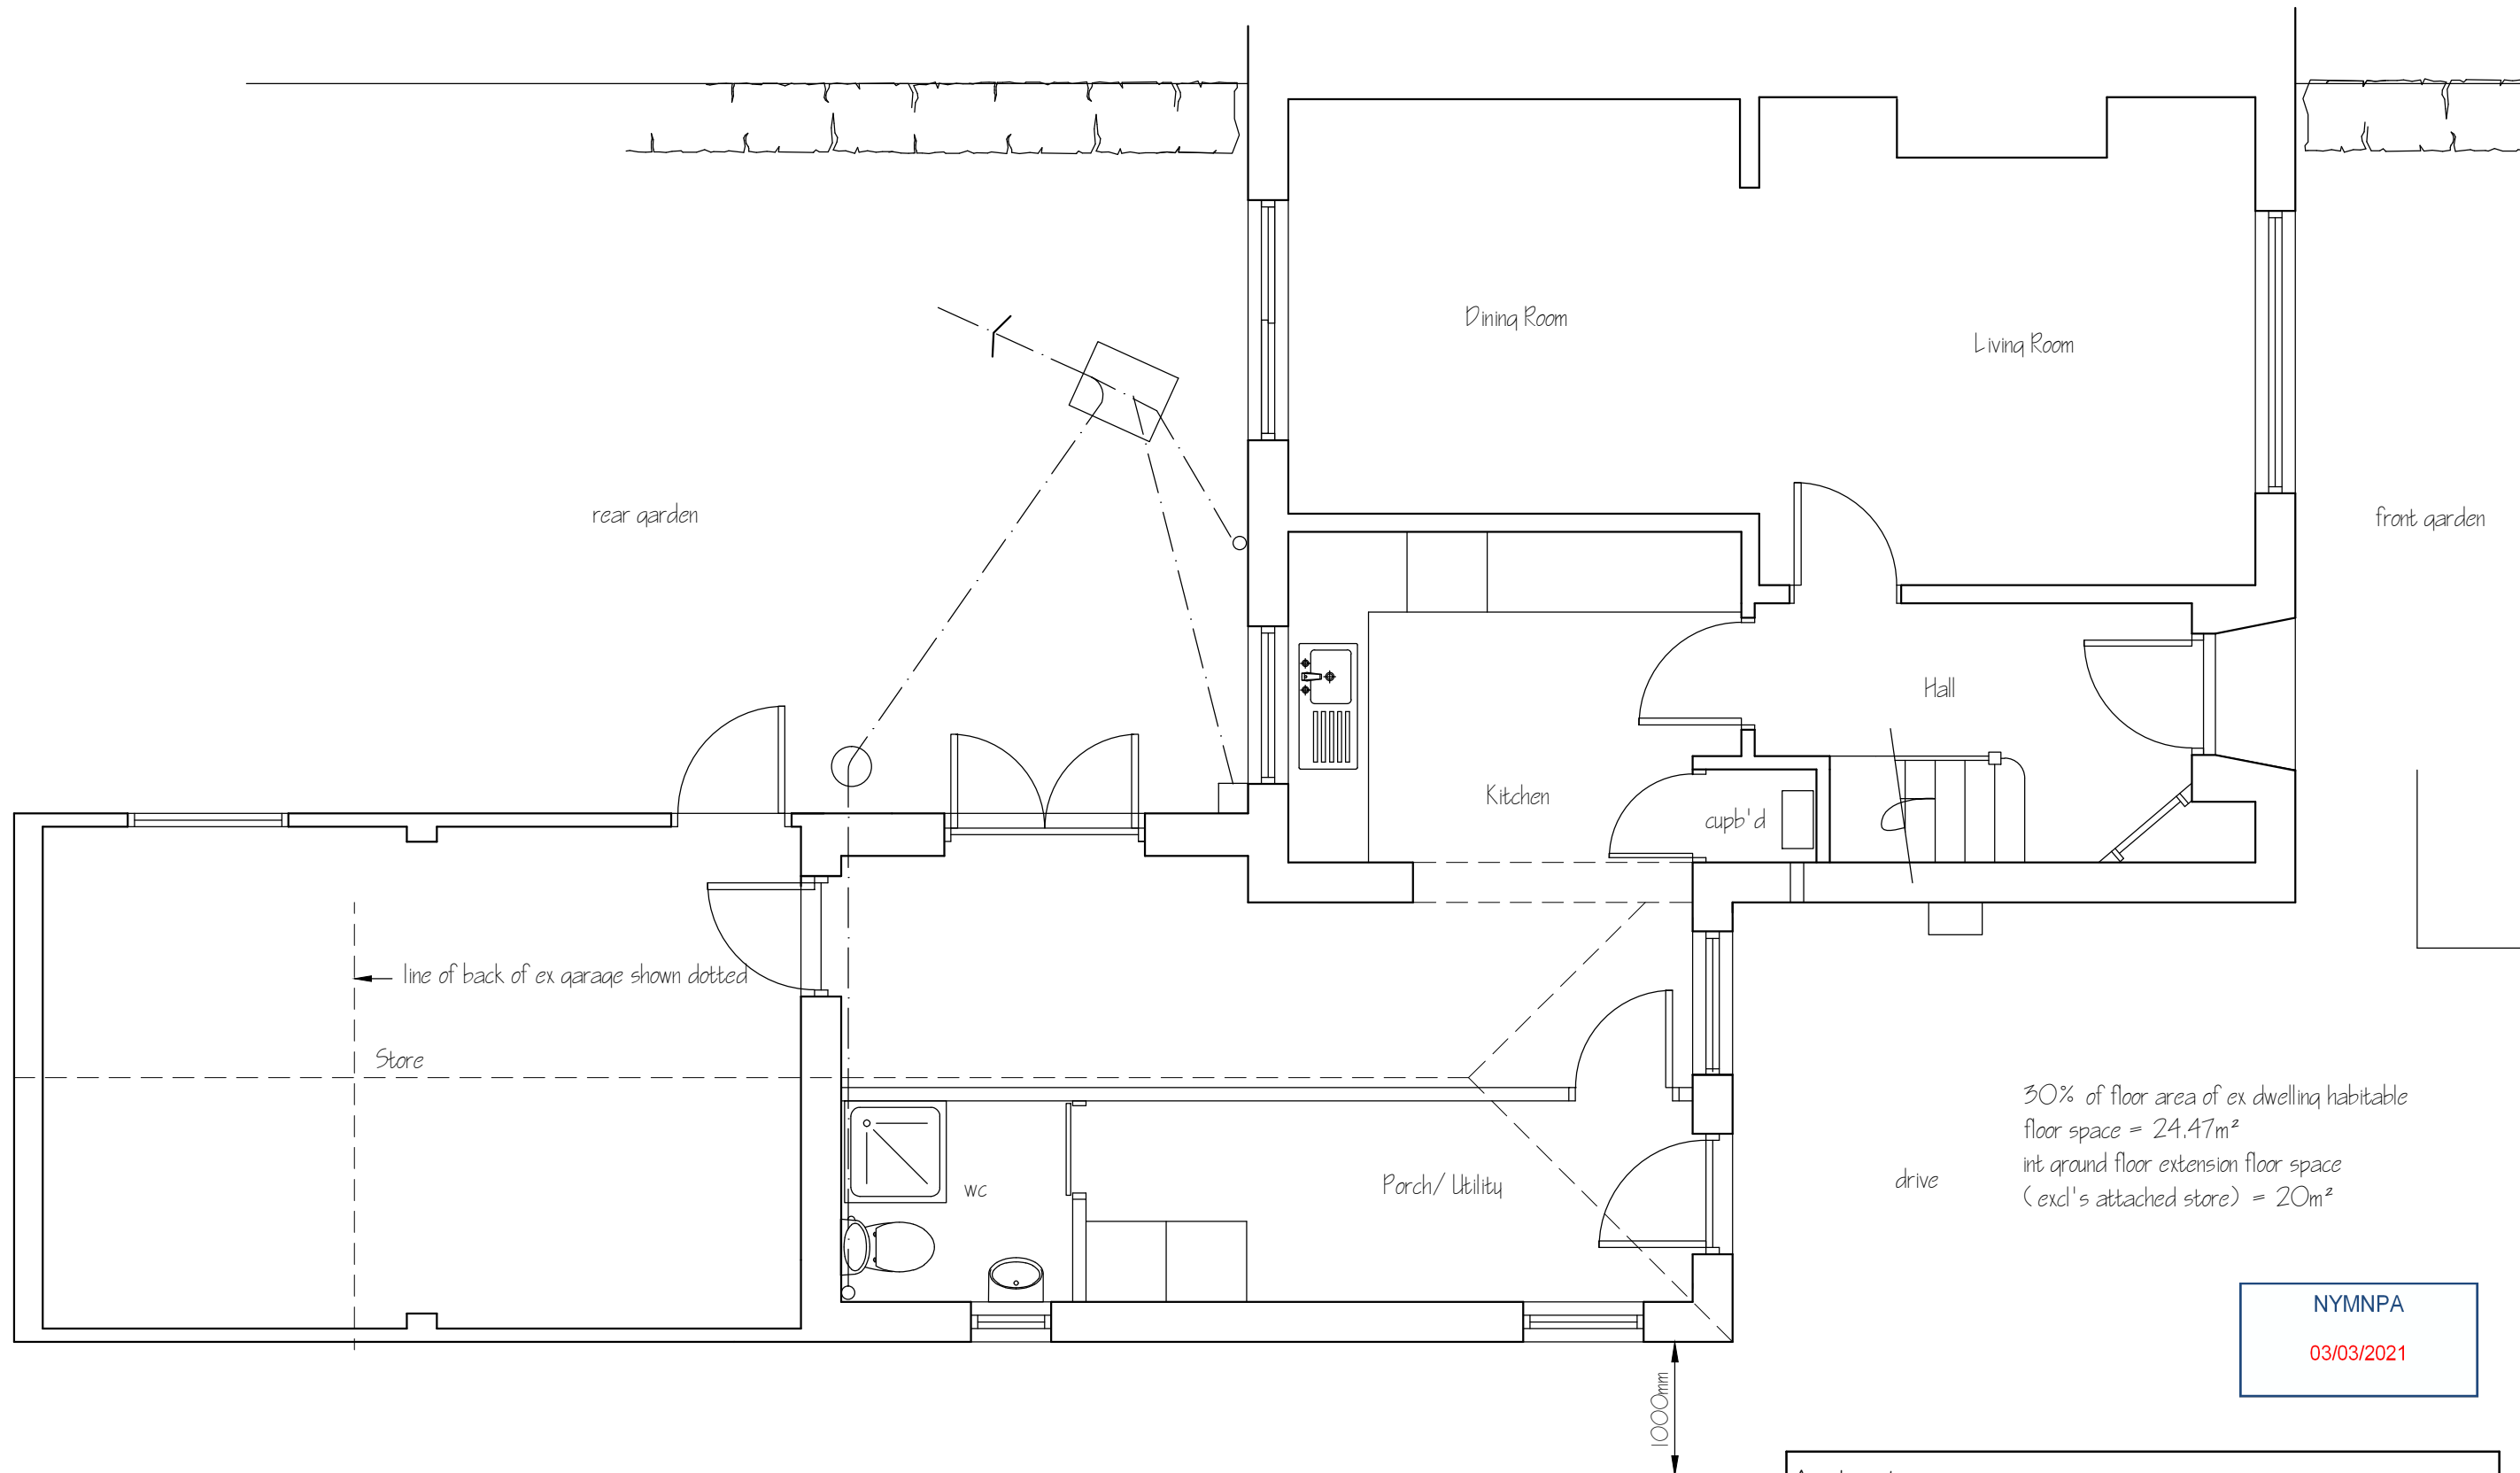

Metric scale bar 1:50 scale in metres



This drawing is for the purpose of obtaining Planning # or Building Regulation approval only Read this drwg in conjunction with the construction specification # "Robust details"
 NOTE Any work carried out prior to the granting of any required regulatory approvals, including the satisfying of any associated conditions is undertaken entirely @ the applicants own risk

Applicant	Mr L Harland, 21 Prospect Field, High Hawsker. YO22 4LG
Project	Rear / Side single storey extension
Drawing	Proposed ground floor plan
Job No597	Sheet no 3
Scale 1:50	Jan 21
Rev	



Front Elevation




Side Elevation



Rear Elevation

ex timber store / garage shown dotted
(to be demolished)

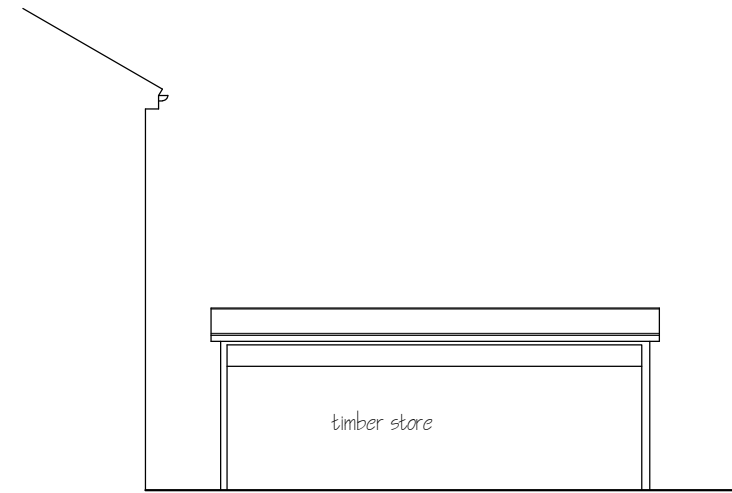

Rear Internal Side Elevation

NYMNP
03/03/2021

This drawing is for the purpose of obtaining Planning # or Building Regulation approval only. Read this drwg in conjunction with the construction specification # "Robust details"
NOTE Any work carried out prior to the granting of any required regulatory approvals, including the satisfying of any associated conditions is undertaken entirely @ the applicants own risk


Applicant	Mr L Harland, 21 Prospect Field, High Hawsker, YO22 4LG			
Project	Rear / Side single storey extension			
Drawing	Existing elevations			
Job No 597	Sheet no 2	Scale 1:100	Jan 21	Rev



roof tiles to match main dwelling

coursed rock faced stone to front elevation of extension to match main dwelling

Front Elevation

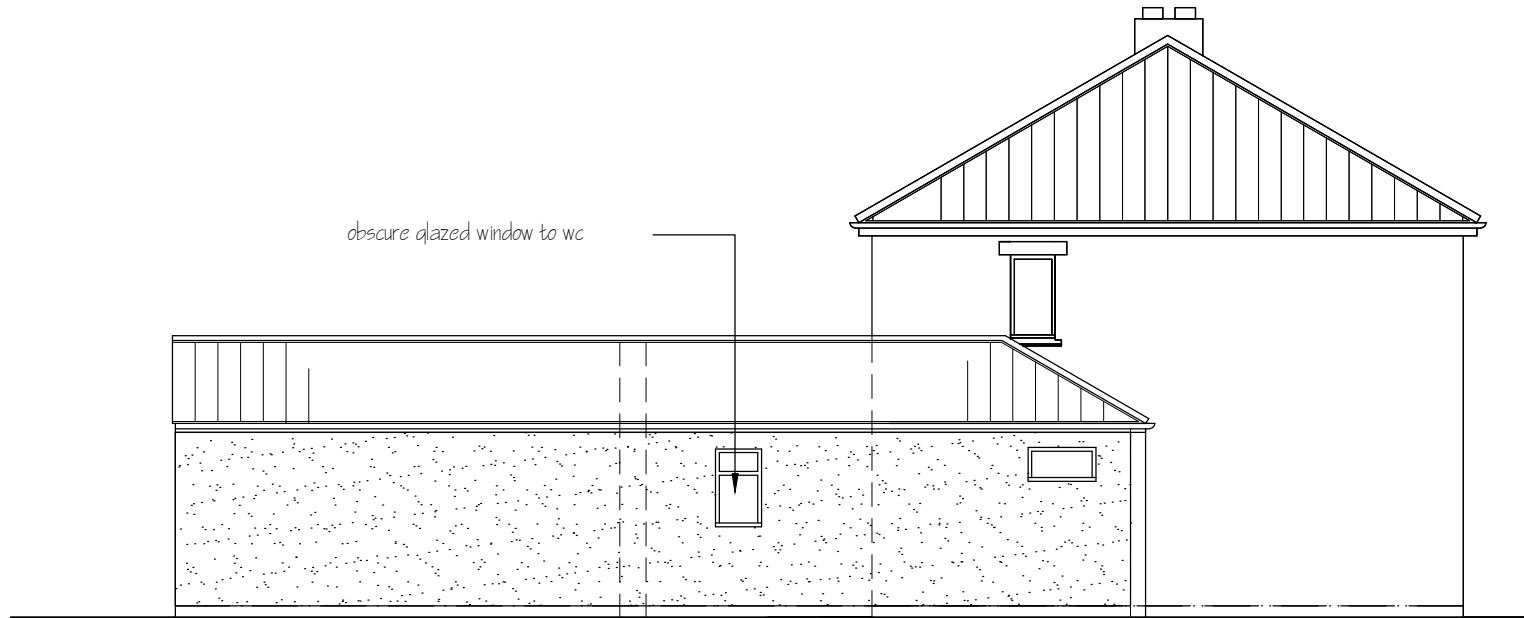


obscure glazed window to wc

pointed rendered blockwork to sides and rear elevations of extension

Side Elevation



Rear Elevation

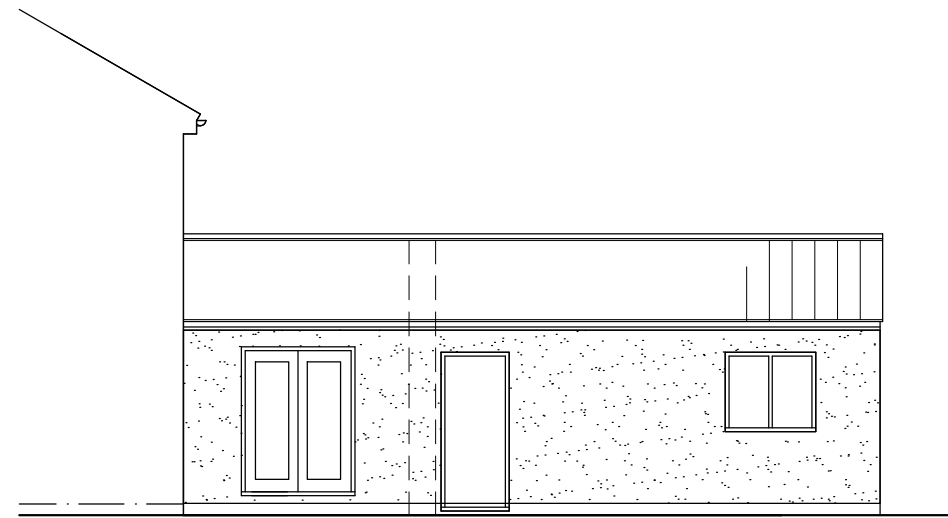

Rear Internal Side Elevation

NYMNP

03/03/2021

This drawing is for the purpose of obtaining Planning # or Building Regulation approval only

Read this drwg in conjunction with the construction specification # "Robust details"

NOTE Any work carried out prior to the granting of any required regulatory approvals, including the satisfying of any associated conditions is undertaken entirely @ the applicants own risk

Spectrum Design Tel

Architectural Design, Planning & Building Regulation Applications



Spectrum Design Tel
E-Mail

Applicant	Mr L Harland, 21 Prospect Field, High Hawsker, YO22 4LG			
Project	Rear / Side single storey extension			
Drawing	Proposed Elevations			
Job No597	Sheet no 4	Scale 1:100	Jan 21	Rev