

From:
To: [Planning](#)
Subject: FW: 12 Park View, Glaisdale.
Date: 23 March 2021 15:00:56

From:
Sent: 19 March 2021 09:26
To:
Cc:
Subject: 12 Park View, Glaisdale.



Dear Ailsa

Further to your e mail I have now revised the plans as requested which I hope you will find satisfactory. The staircase just works under the roof pitch so no need for another dormer.


I would be grateful if you could include the raised terrace into the application so that this hopefully can be regularised.

Thank you for your assistance.


Regards David.

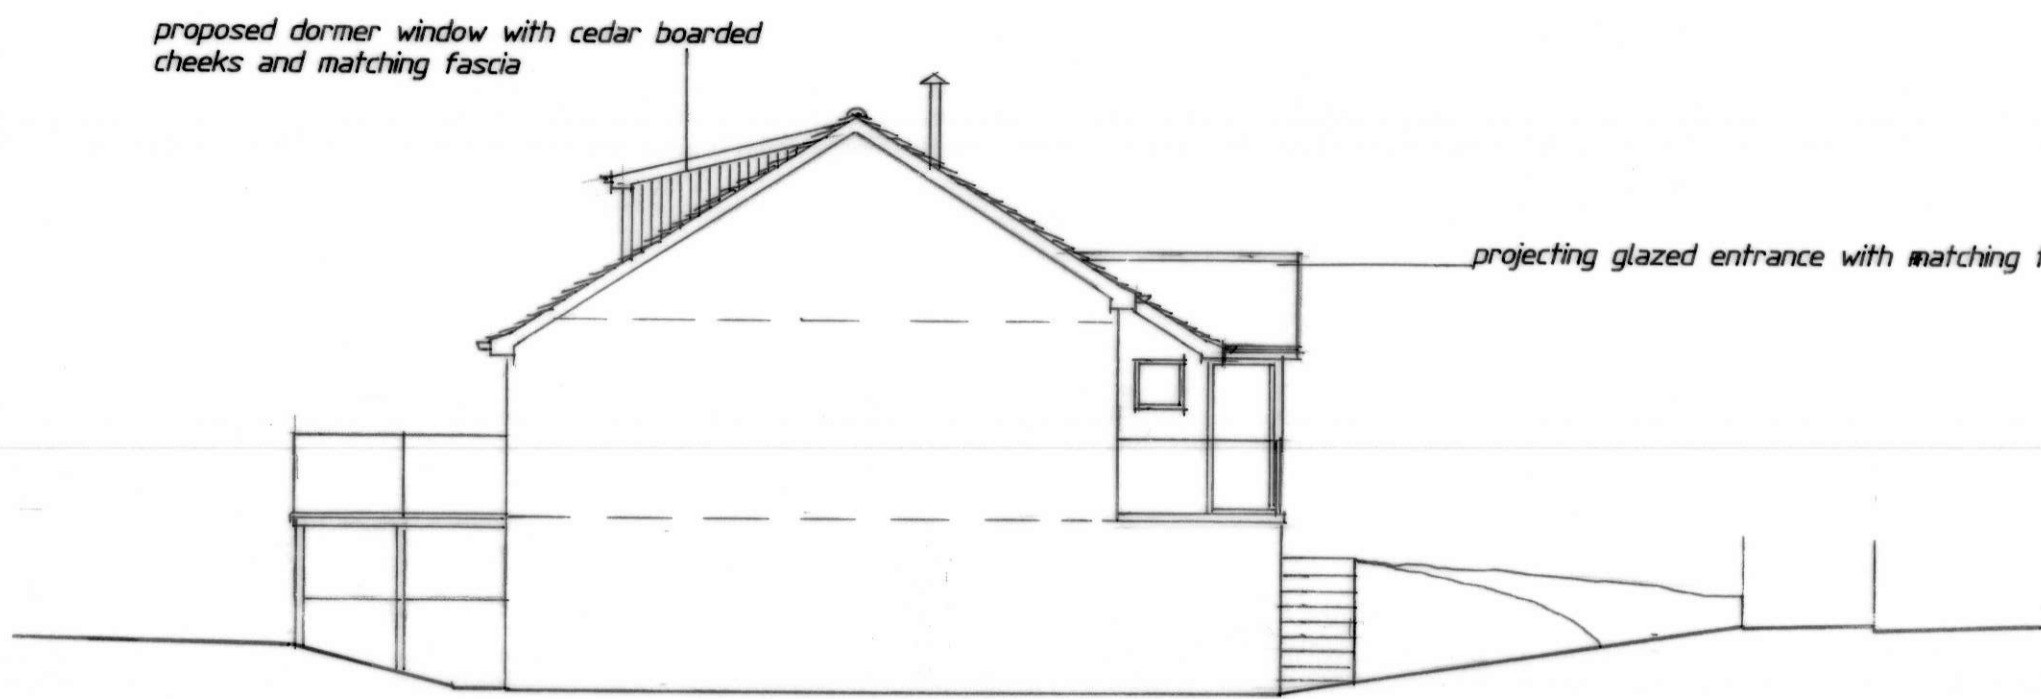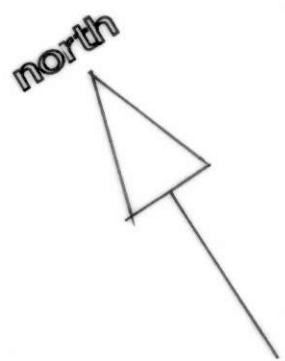


South East Elevation

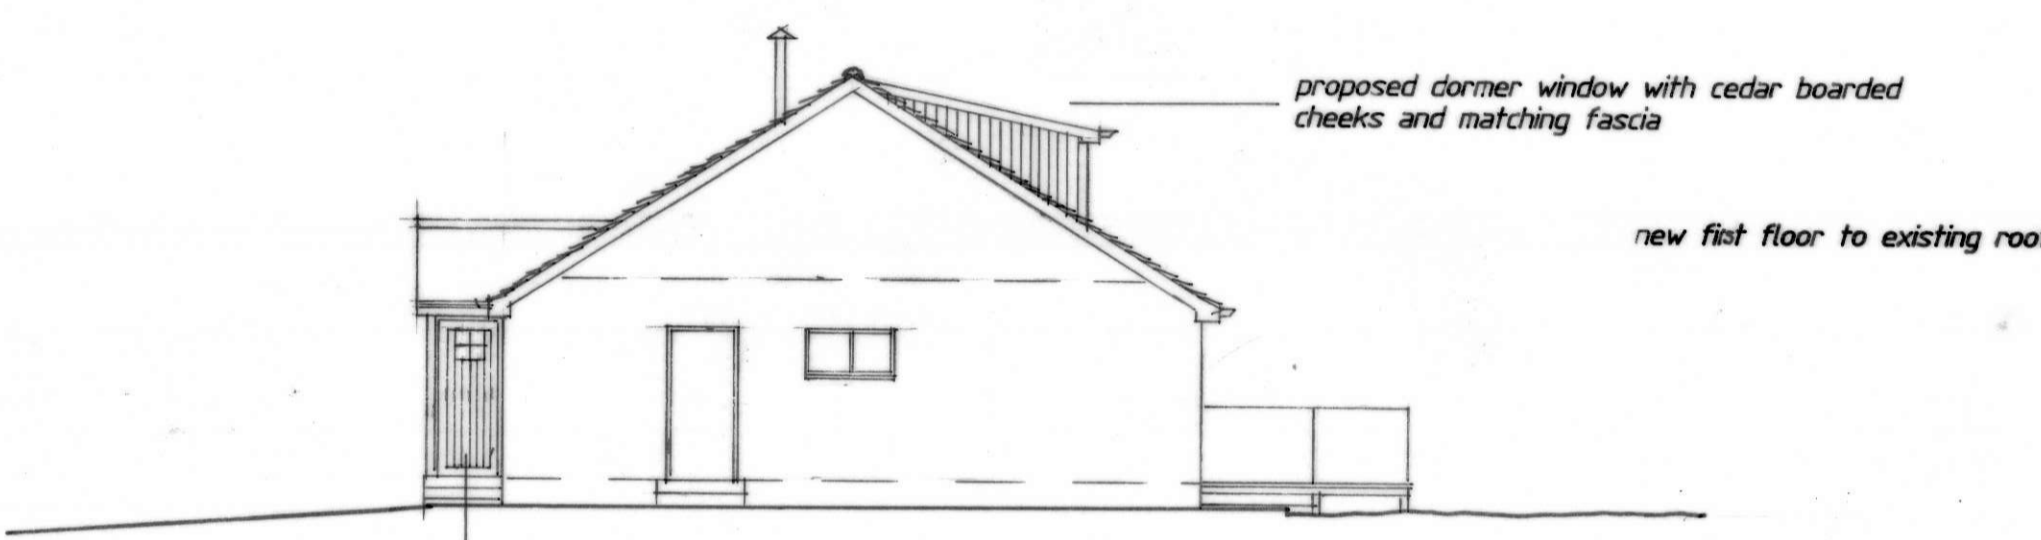


North West Elevation

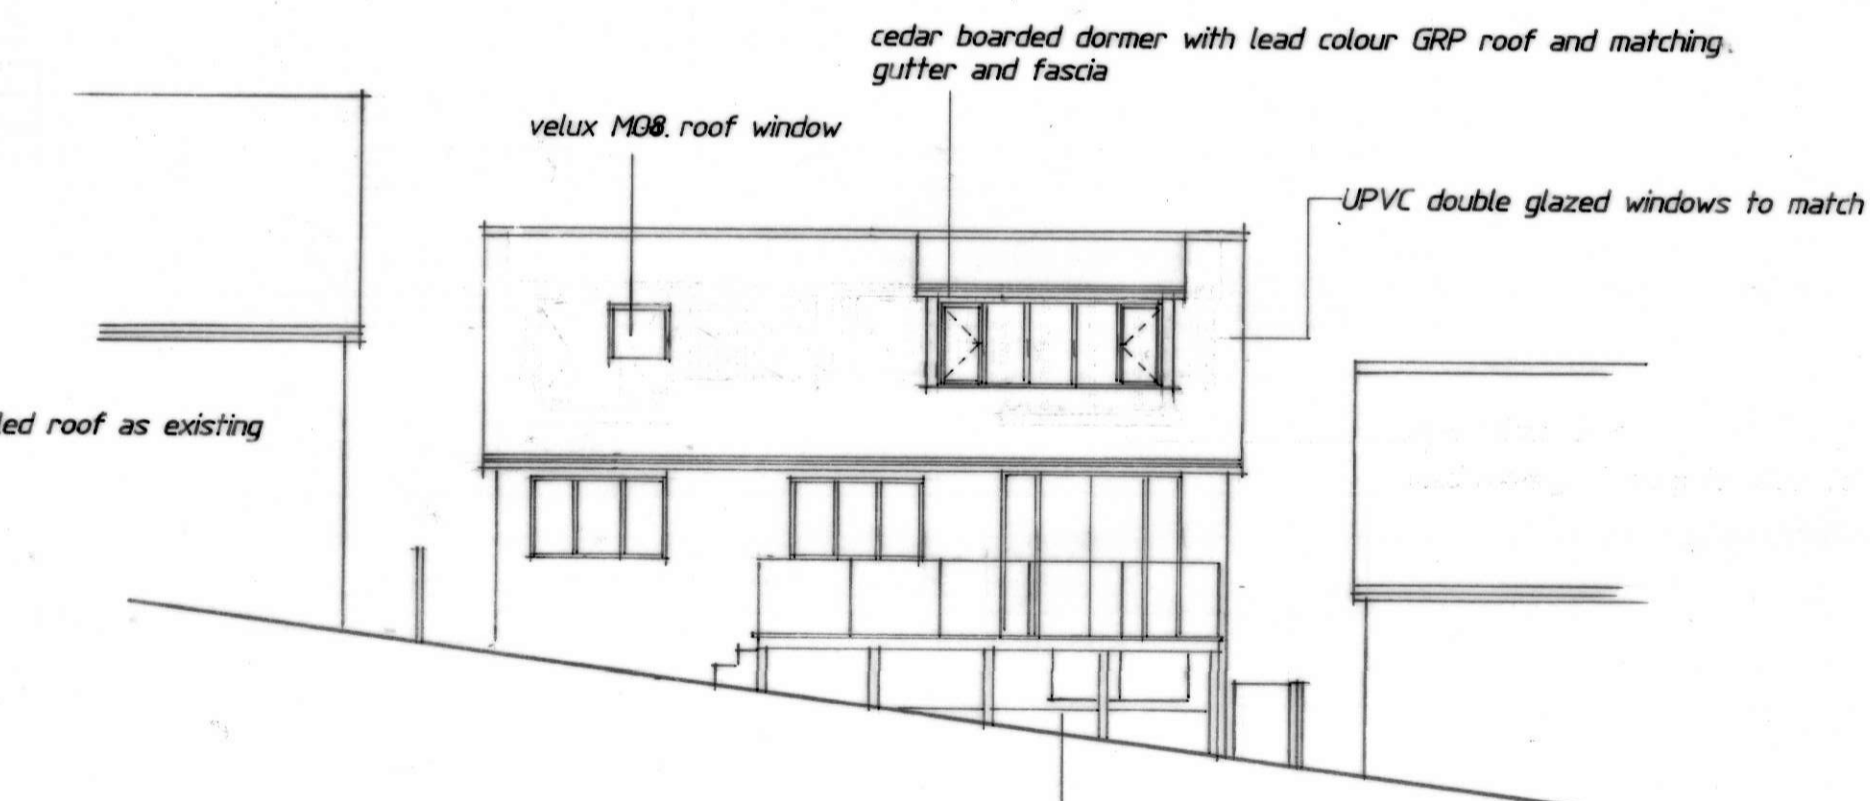


Rear Elevation

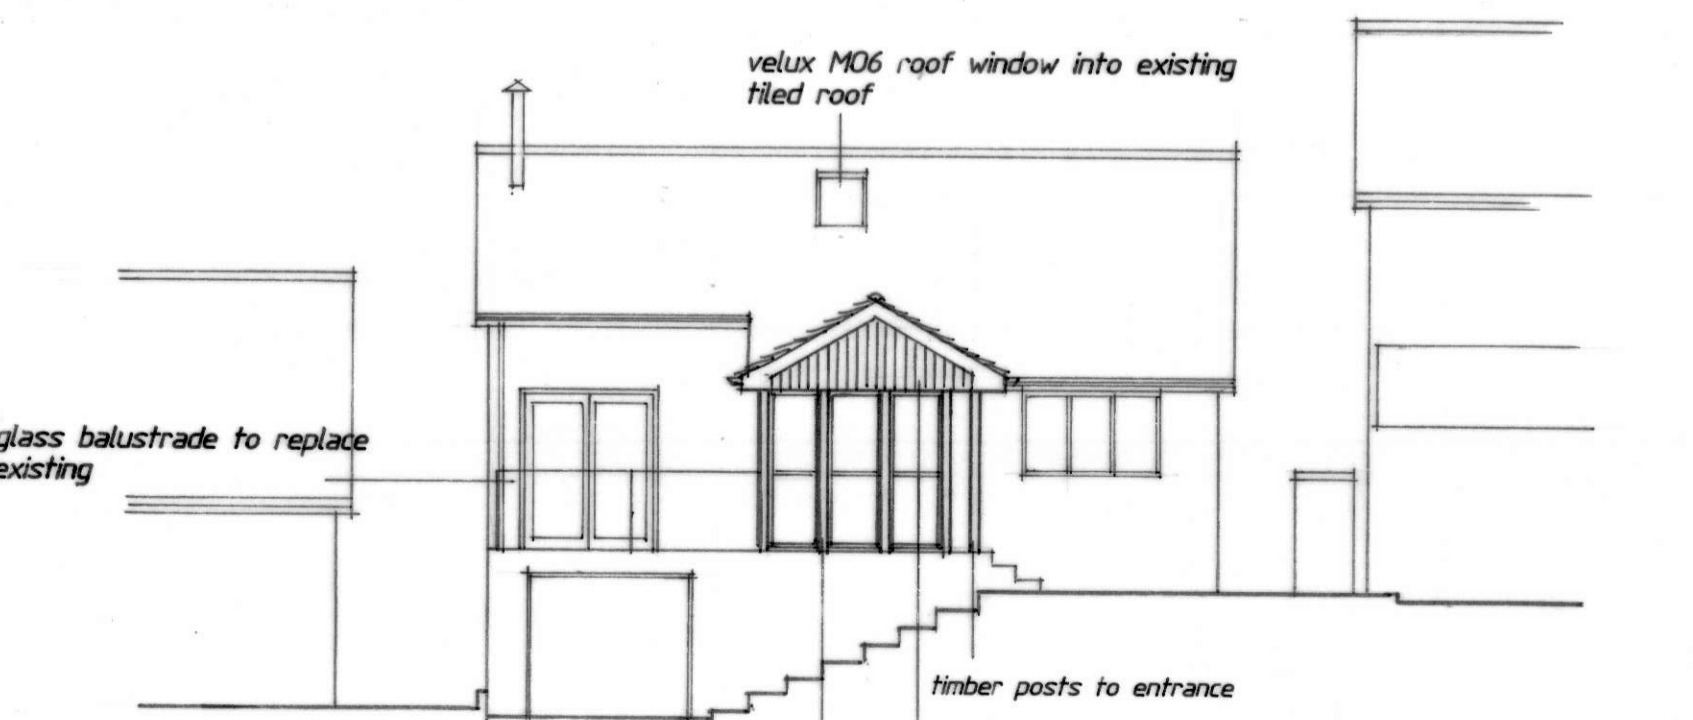


Front Elevation

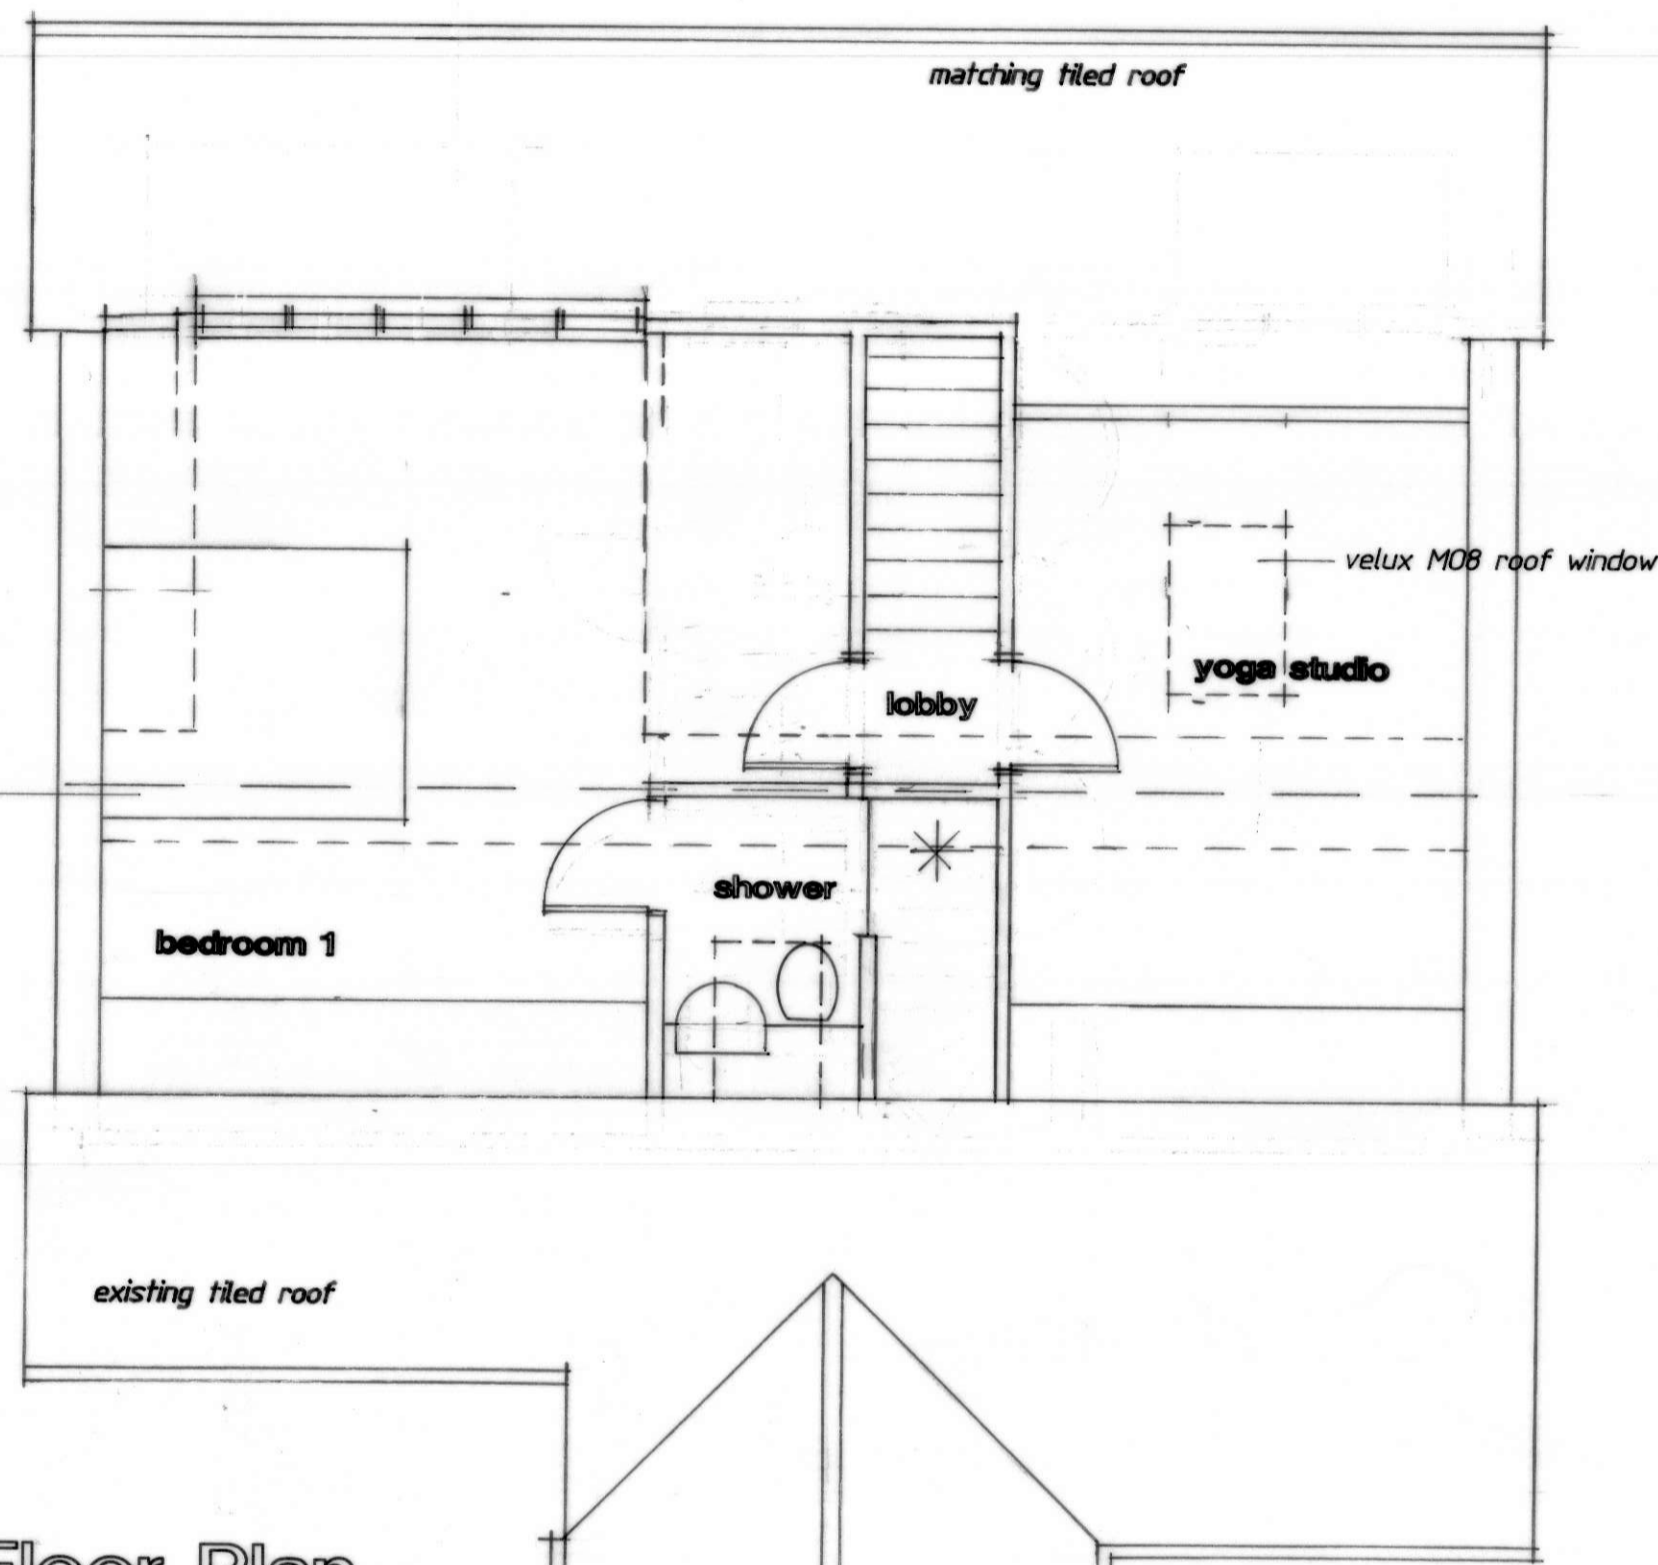


First Floor Plan

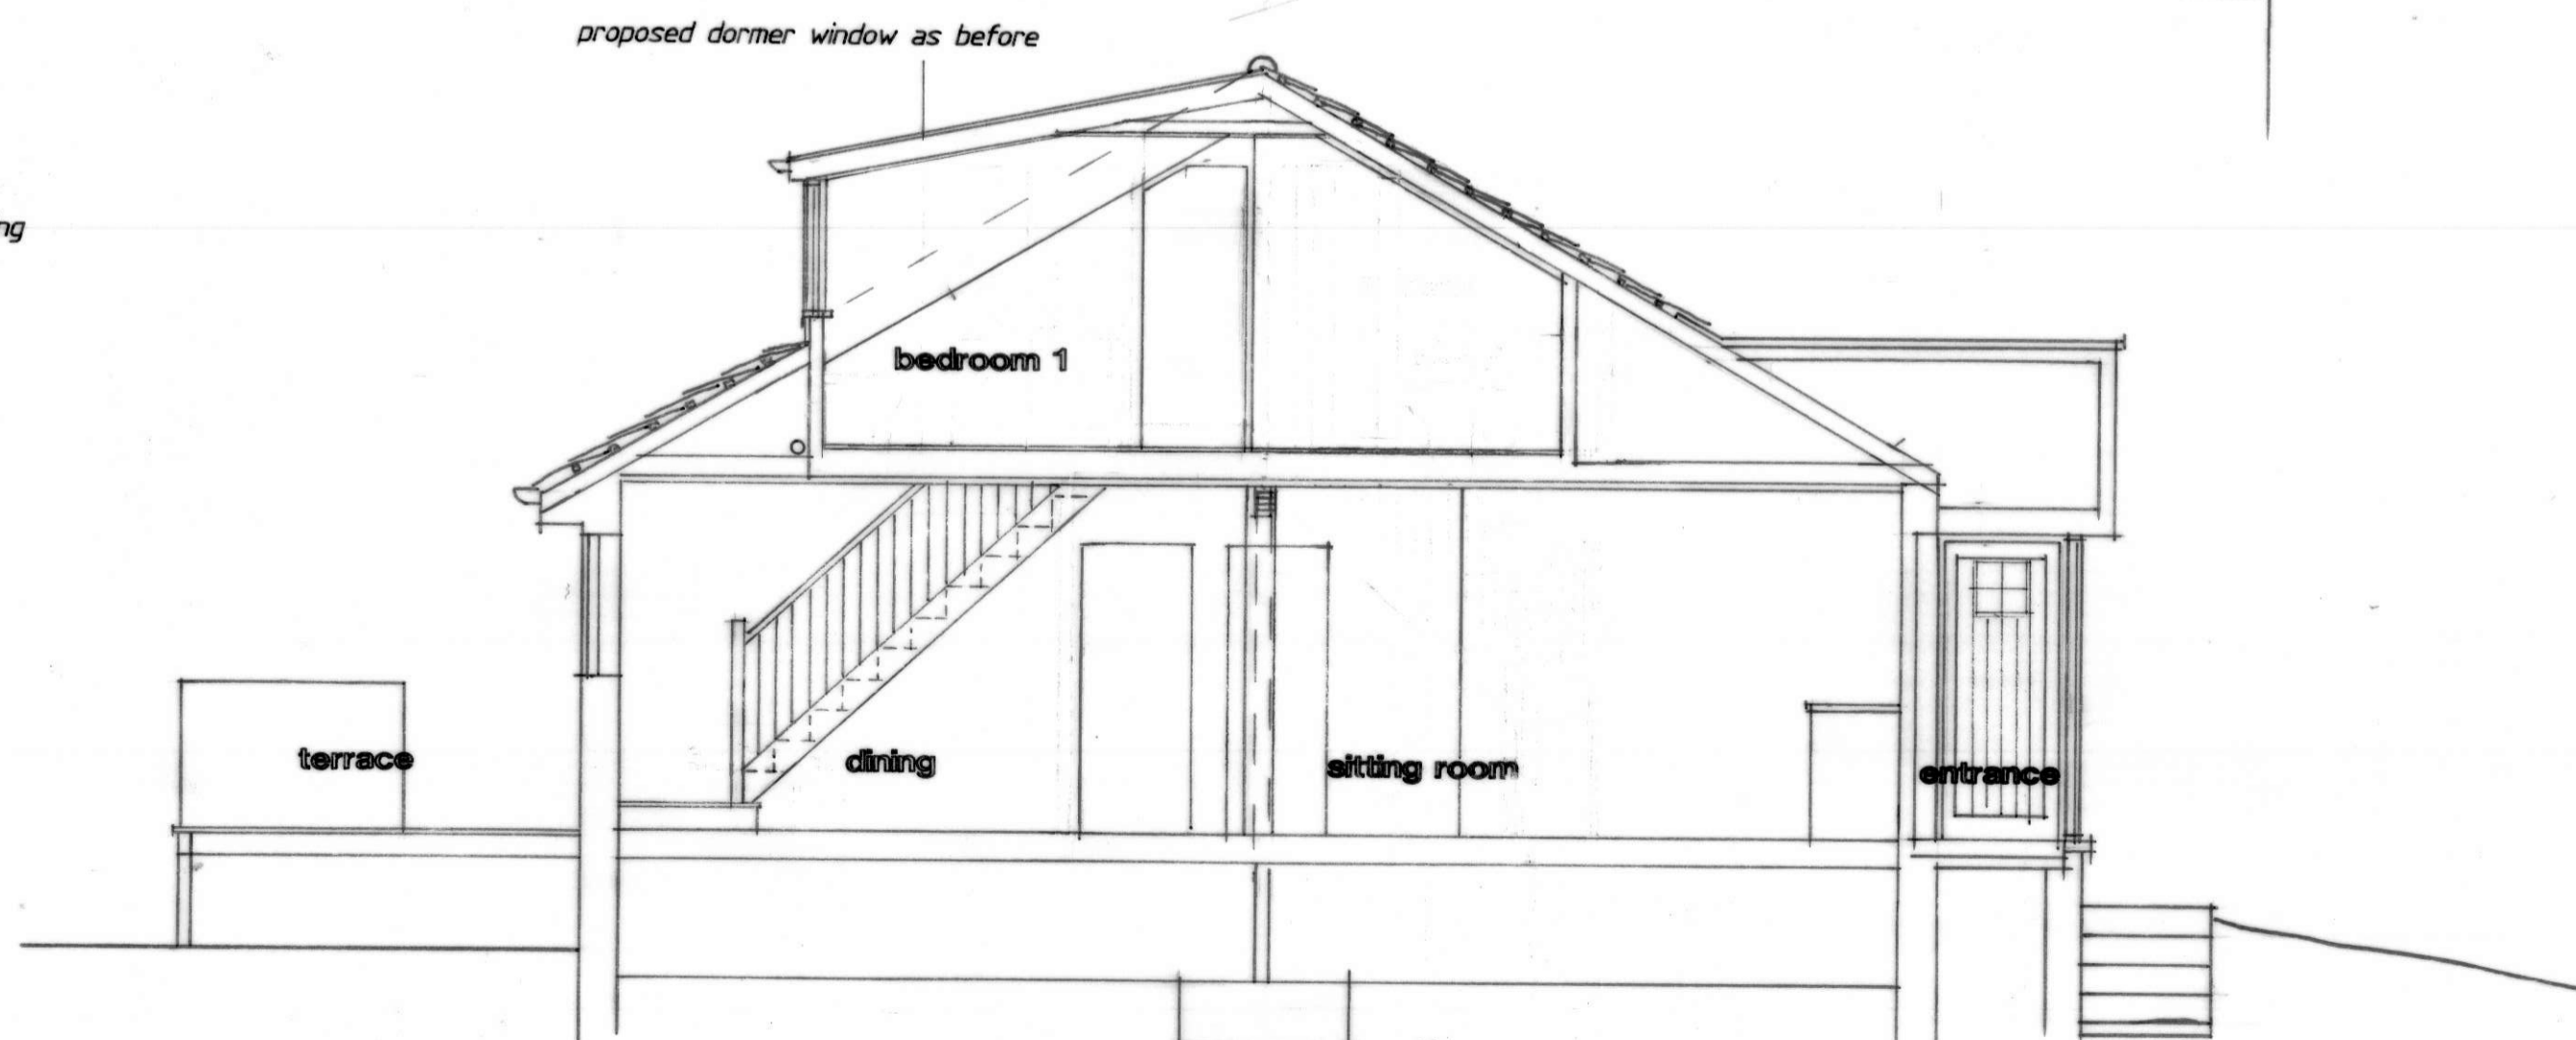

Typical Section

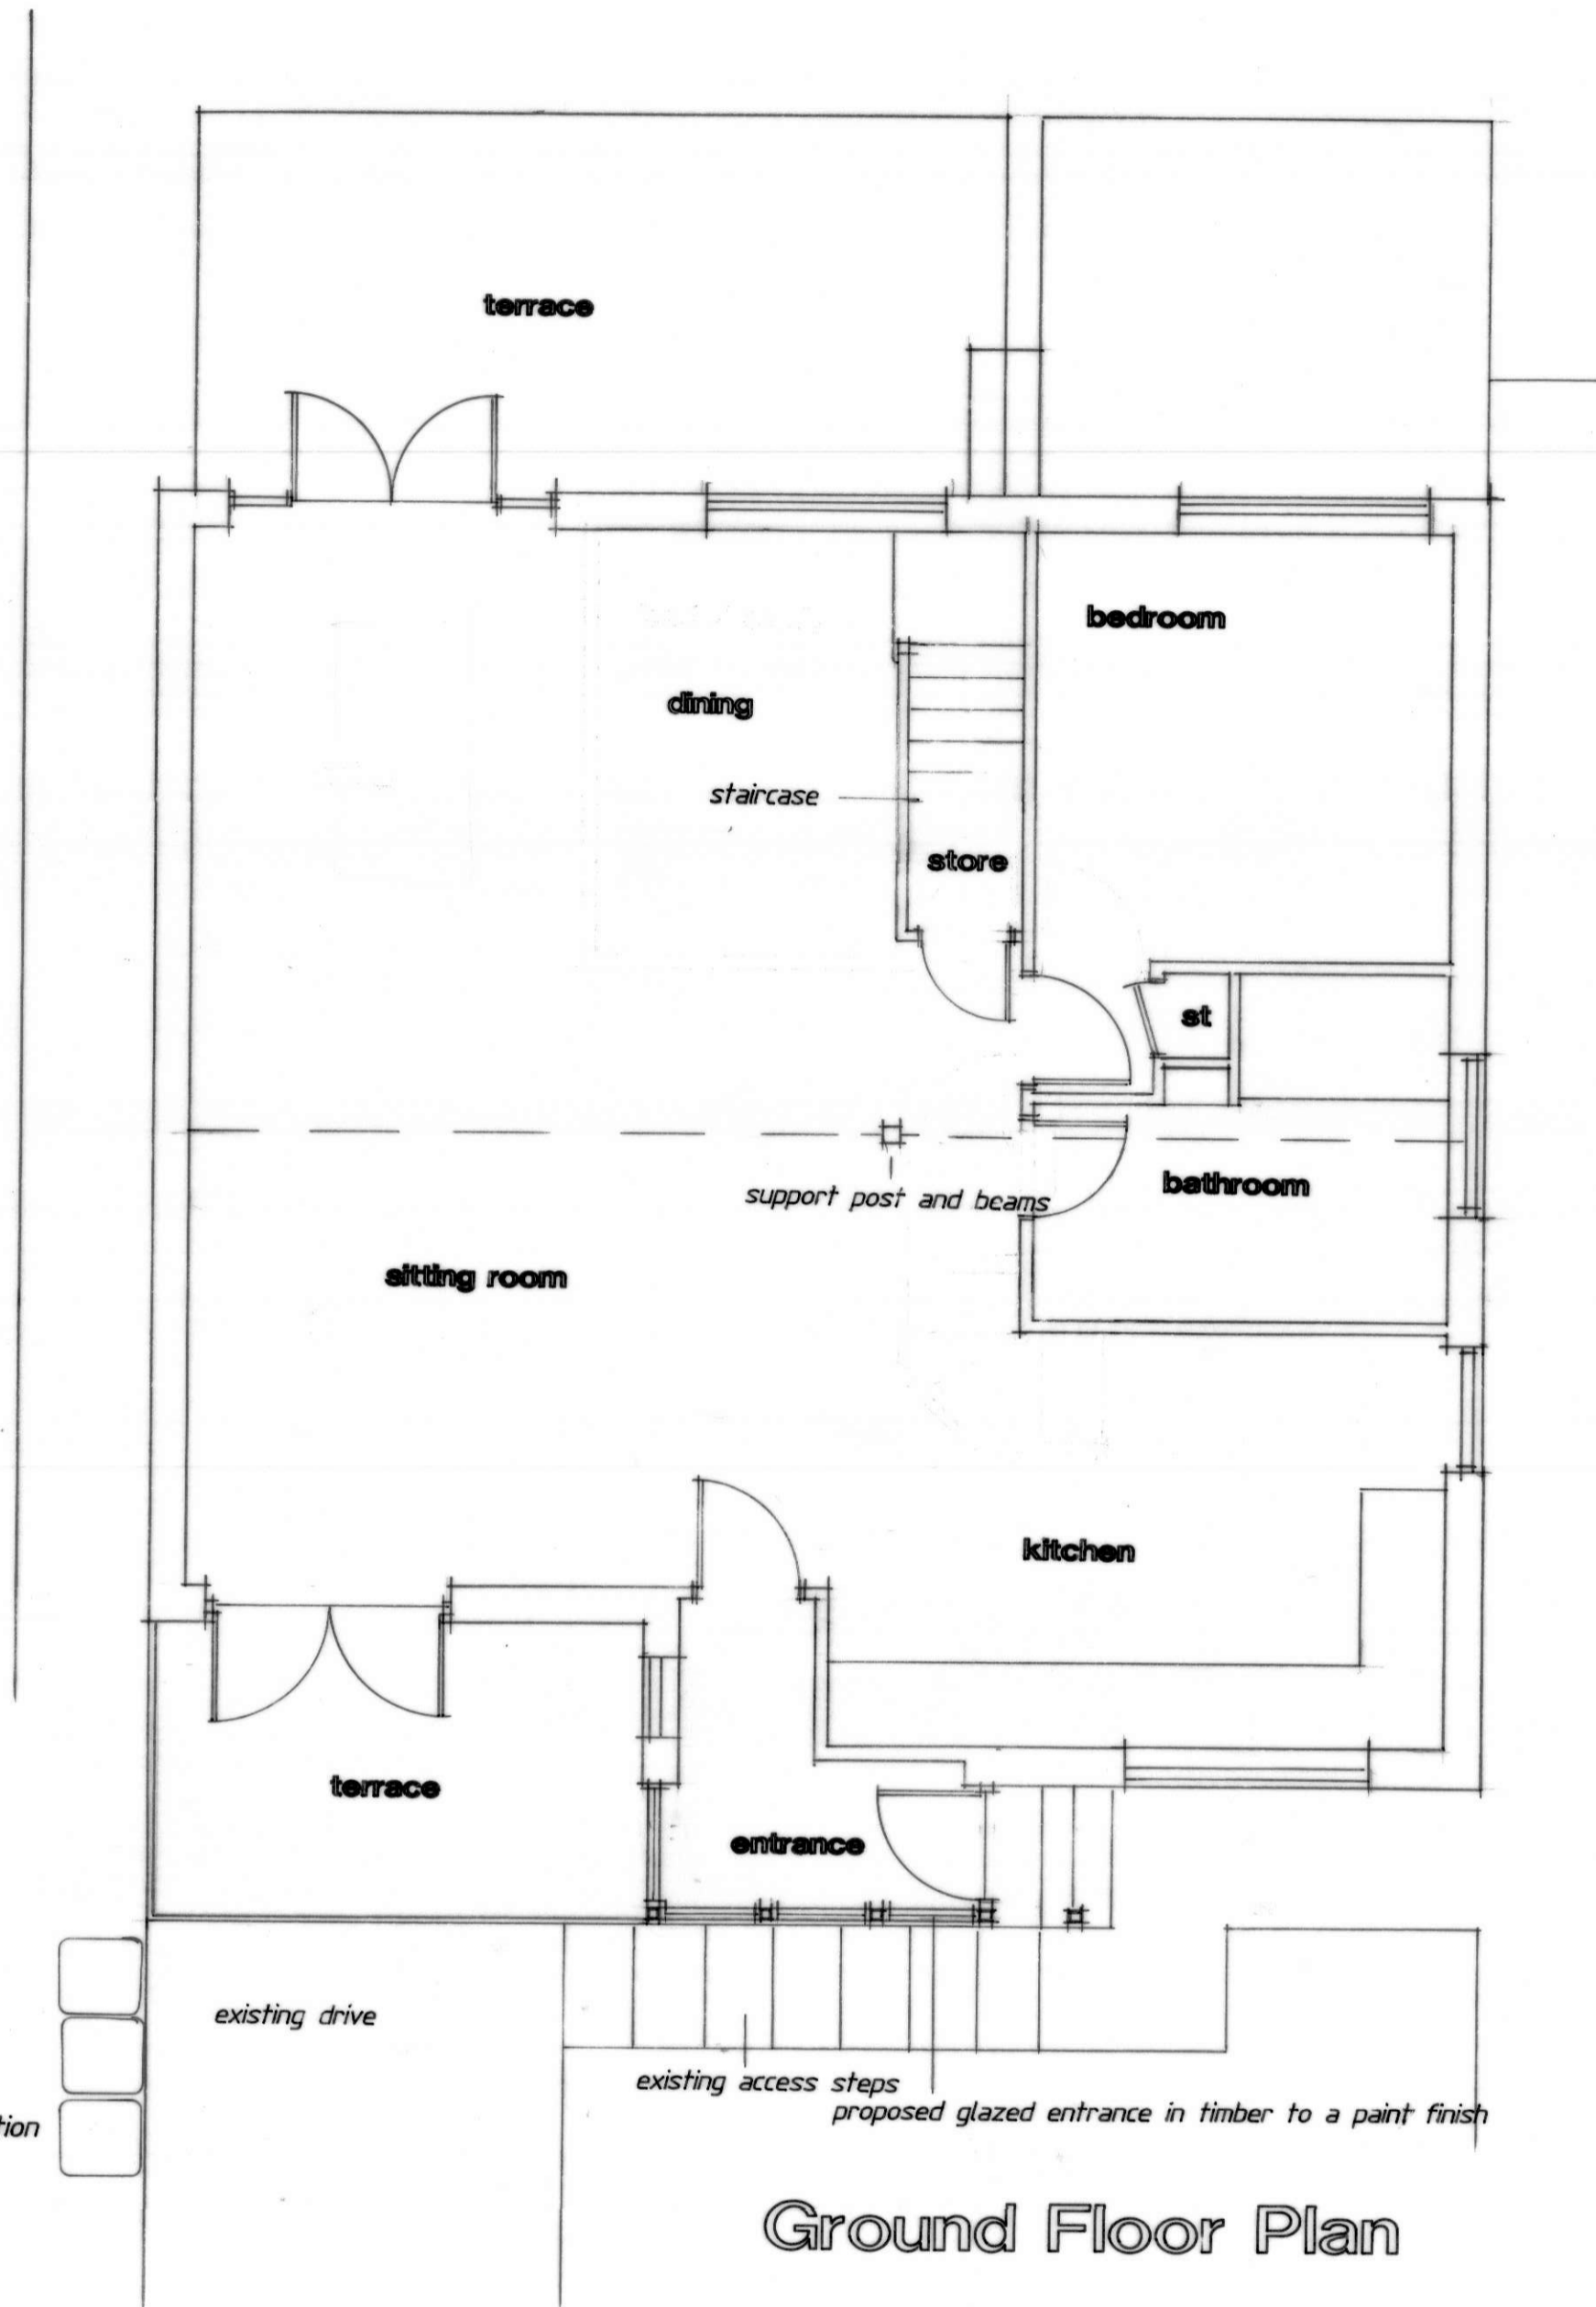


Ground Floor Plan

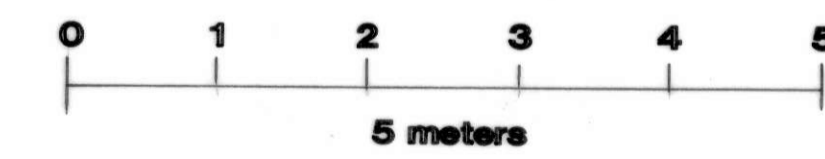

Proposed House Alterations
12 Park View, Glaisdale. YO21 2PP
for Fiona Clacherty.

scale 1/50 at A1 & 1/100
dwg no p1
4/1/21 rev 11/1/21
rev 18/1/21
rev 25/1/21
rev 18/3/21

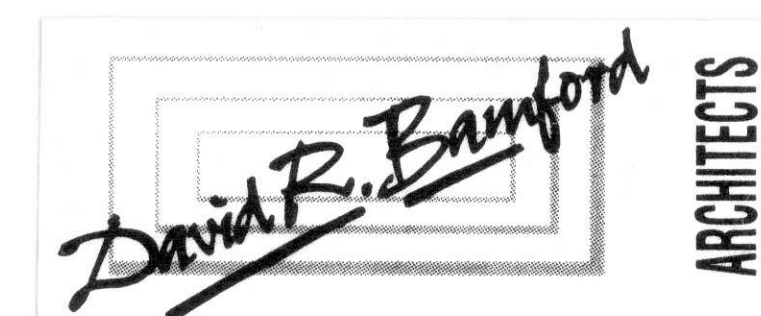

THE OLD GRAMMAR SCHOOL
MANOR SQUARE
OTLEY LEEDS LS21 3AY
RIDGE HALL
RIDGE LANE STAITHES
NORTH YORKSHIRE TS13 5DX
TEL: 01943 466988 (Otley)
01947 840633 (Staithes)
EMAIL: office@davidbamfordarchitects.co.uk
www.davidbamfordarchitects.co.uk