

NYMNP
 18/03/2021

○ **Location Plan**
Scale 1:2500

○ **Block Plan**
Scale 1:500

Ordnance Survey Licence No. 10002562

b h d partnership
 Airy Hill Manor, Whitby, North Yorkshire, UK, YO21 1QB.
 Tel: 01947-604871 Fax: 01947-600010
 general@bhdpartnership.com www.bhdpartnership.com



● DO NOT SCALE from this drawing. Only figured dimensions are to be taken from this drawing.
 ● The Contractor must verify all dimensions on site before commencing any work or shop drawings.
 ● The Contractor must report any discrepancies before commencing work. If this drawing exceeds the quantities taken in any way, the Technician is to be informed before work is initiated.
 ● Work within The Construction (Design and Management) Regulations 2015 is not to start until a Health & Safety Plan has been produced. This drawing is Copyright and must not be reproduced without consent of BHD Partnership Ltd

REV	DATE	BY	AMENDMENT	CHKD	APVD
B	16/03/21	CE	Address change		
A	10/11/20	CE	Issued for approval		


CLIENT: Christine Maw		
PROJECT: Barn South East of The Granary Suffield YO13 0BJ		
A3	DRN: C Eynon	DATE: 10/11/20
SCALE: As shown	ISSUE: Preliminary	

DRAWING TITLE: Location Plan and Block Plan	
DRAWING NR: D11893-01	REV: B


Do not scale from this drawing, only figured dimensions are to be taken from this drawing.
 The contractor must verify all dimensions on site before commencing any work or shop drawings.
 The contractor must report any discrepancies before commencing work. If this drawing exceeds the quantities taken in any way, the technician is to be informed before work is initiated.
 Work within the construction (design and management) regulations 2015 is not to start until a health & safety plan has been produced. This drawing is copyright and must not be reproduced without consent of BHD Partnership Ltd.
CDM Regulations
 Contractor must not start without 'Pre Construction Information' from Principle Designer. If unsure contact BHD.
 Contractor must agree the 'Principle Contractor' roll with the client prior to commencement of the works.
 Ensure if required under CDM2015 regulations that the project is notified to the HSE.

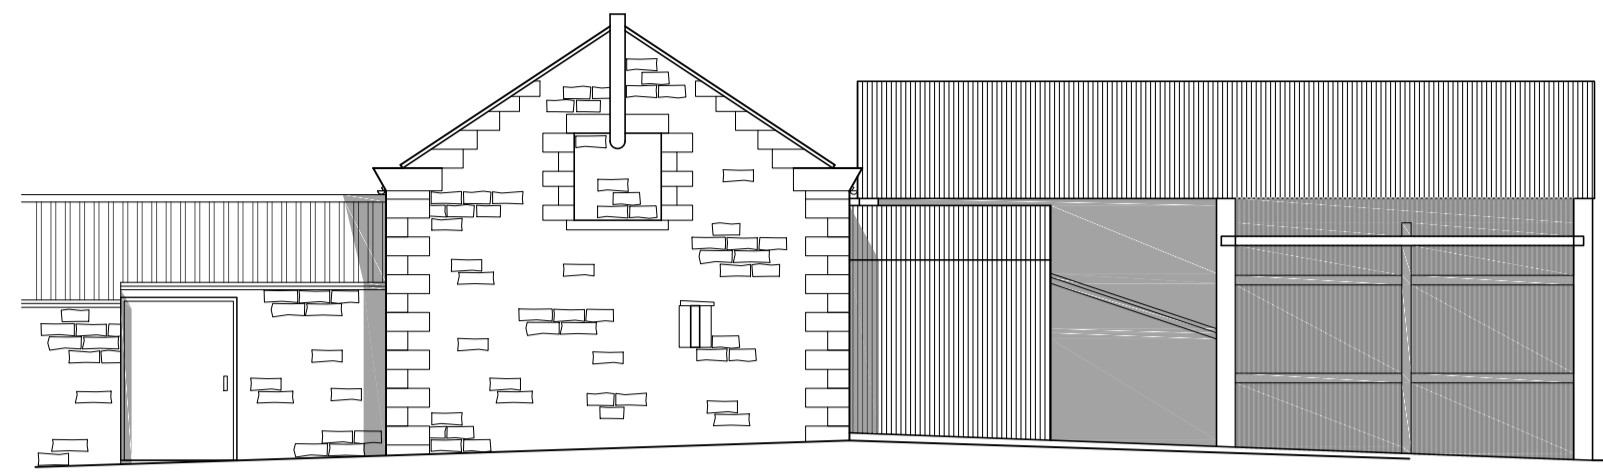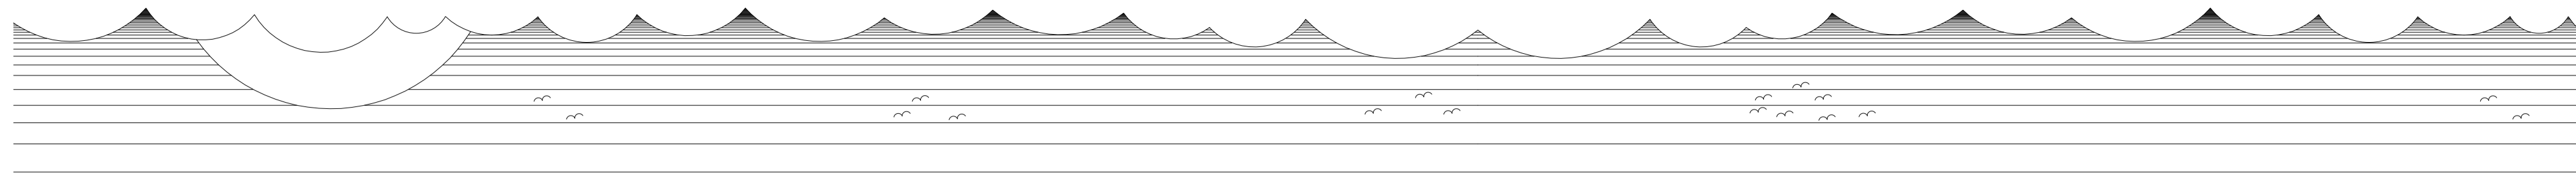


Side Elevation - S
Scale 1:100

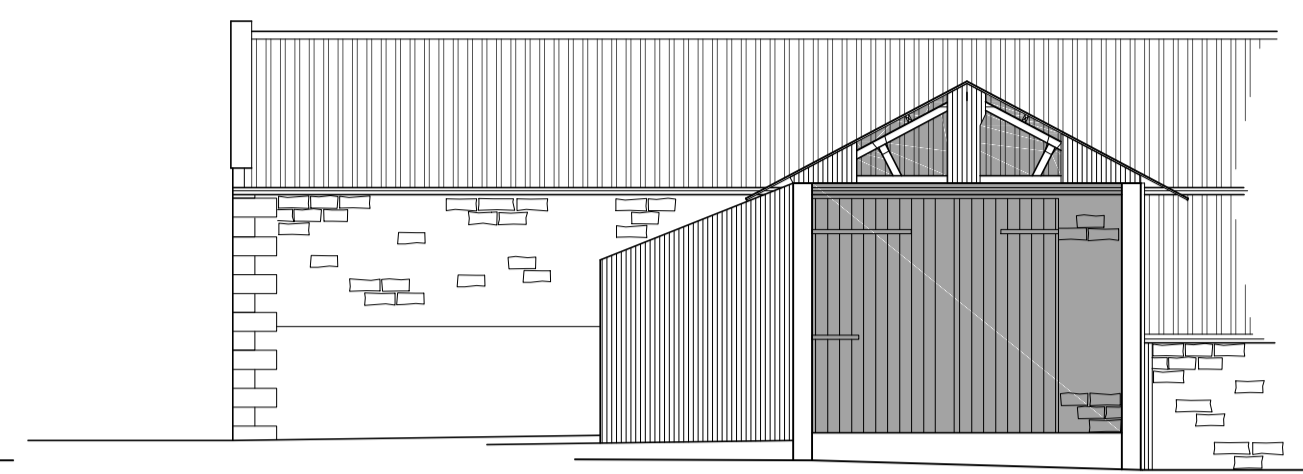


Front Elevation - E
Scale 1:100

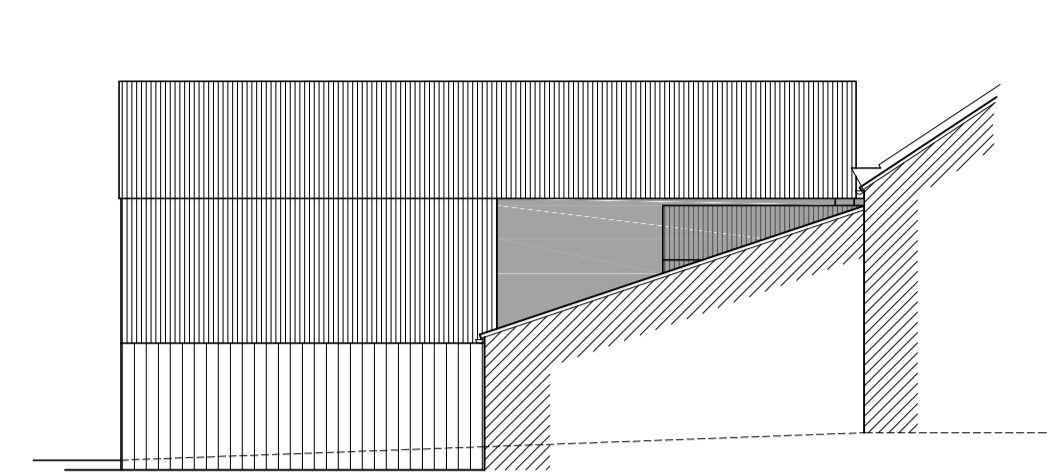

Side Elevation - N
Scale 1:100

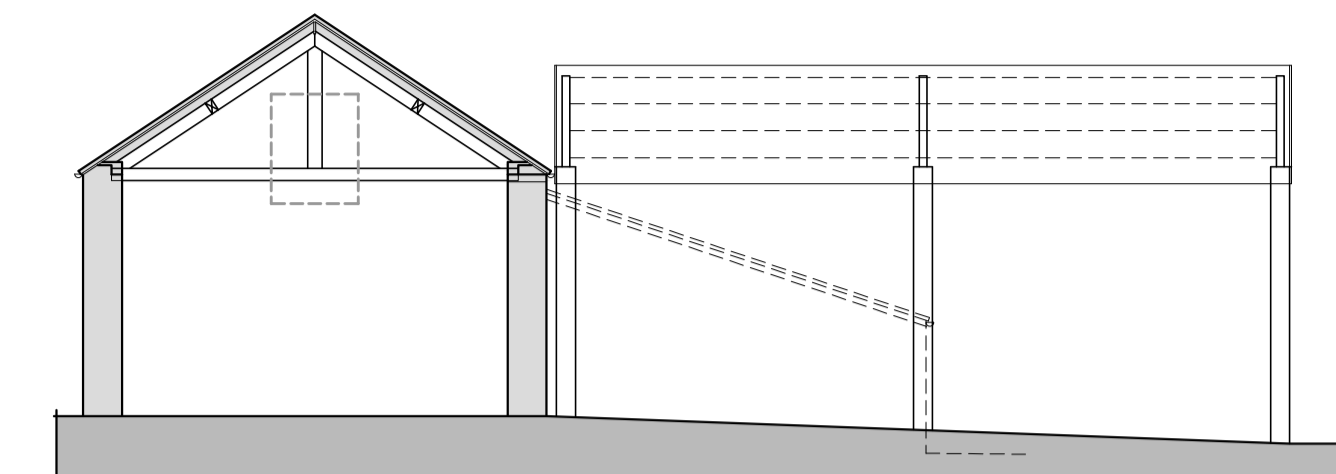

Section
Scale 1:100

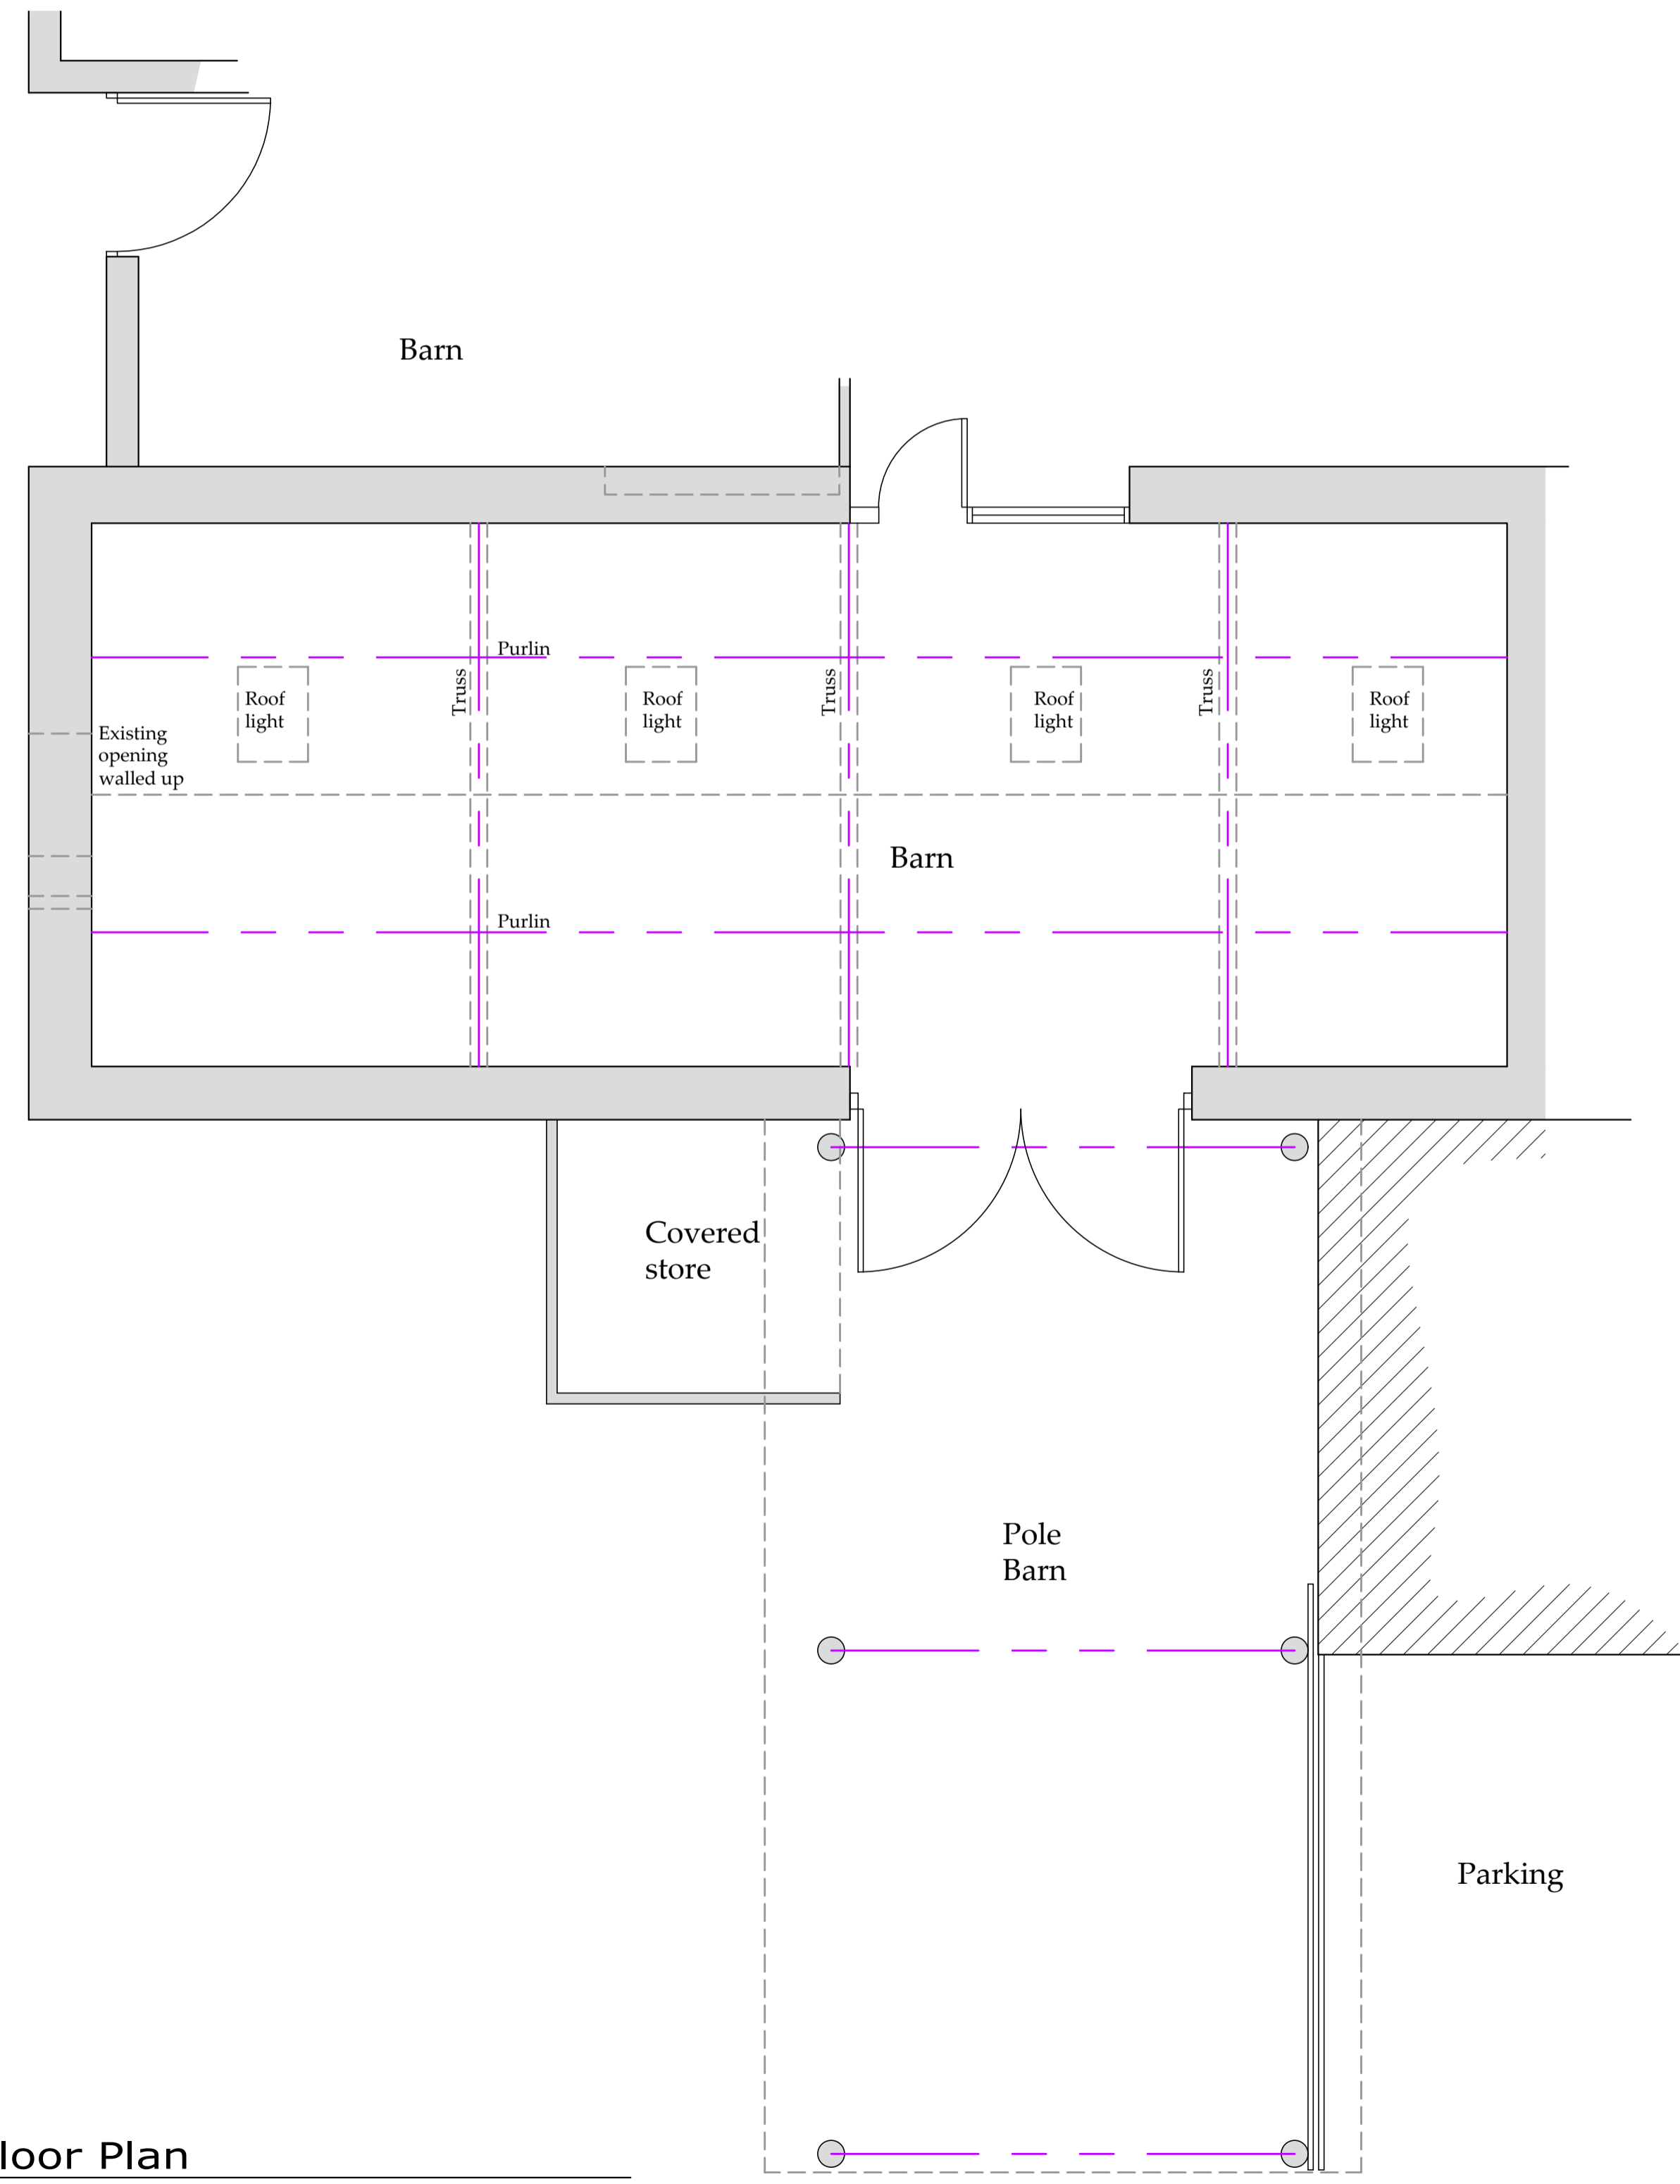

Ground Floor Plan
Scale 1:50

NYMNP
18/03/2021

Drawings for planning and client consideration only

B	16/03/21	CE	Address amended
A	14/07/20	CE	Issued for approval

bhd partnership
 Architecture + Engineering

Airy Hill Manor, Waterstead Lane,
 Whitby, N. Yorks. YO21 1QB.
 P: +441947 604871 F: +441947 600010
 E: general@bhdpartnership.com

CLIENT: Christine Maw

PROJECT: Barn South East of The Granary Suffield YO13 0BJ

Drawing: Existing Plan and Elevations


DRAWING STATUS: Preliminary

DRAWN: C Eynon CHECKED: N I Duffield

SCALE @ SIZE: 1:100&1:50 @ A1 DATE: 14/07/20

DRAWING No: D11893-02 REV: B

Do not scale from this drawing, only figured dimensions are to be taken from this drawing.
 The contractor must verify all dimensions on site before commencing any work or shop drawings.
 The contractor must report any discrepancies before commencing work. If this drawing exceeds the quantities taken in any way, the technician is to be informed before work is initiated.
 Work within the construction (design and management) regulations 2015 is not to start until a health & safety plan has been produced. This drawing is copyright and must not be reproduced without consent of BHD Partnership Ltd.
CDM Regulations
 Contractor must not start without 'Pre Construction Information' from Principle Designer. If unsure contact BHD.
 Contractor must agree the 'Principle Contractor' roll with the client prior to commencement of the works.
 Ensure if required under CDM2015 regulations that the project is notified to the HSE.

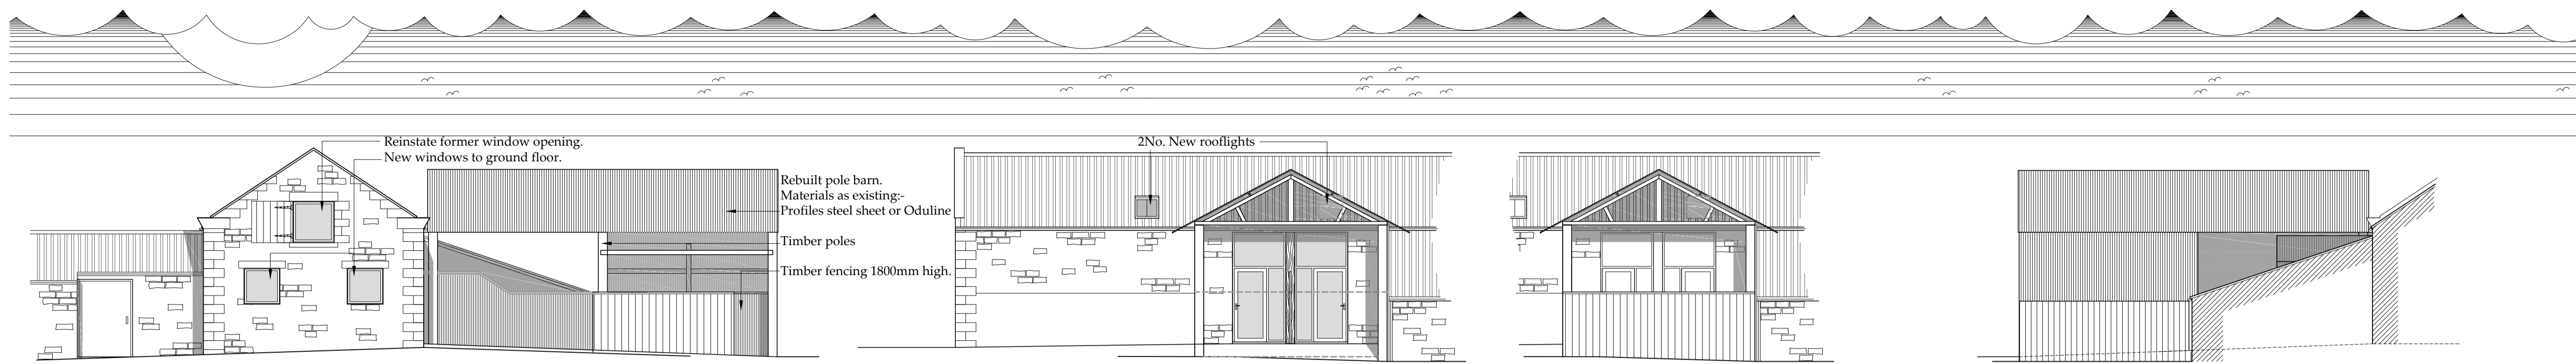


Side Elevation - S
Scale 1:100

Front Elevation showing entrance doors
Scale 1:100


Front Elevation - E
Scale 1:100

Side Elevation - N
Scale 1:100

NYMNP
18/03/2021

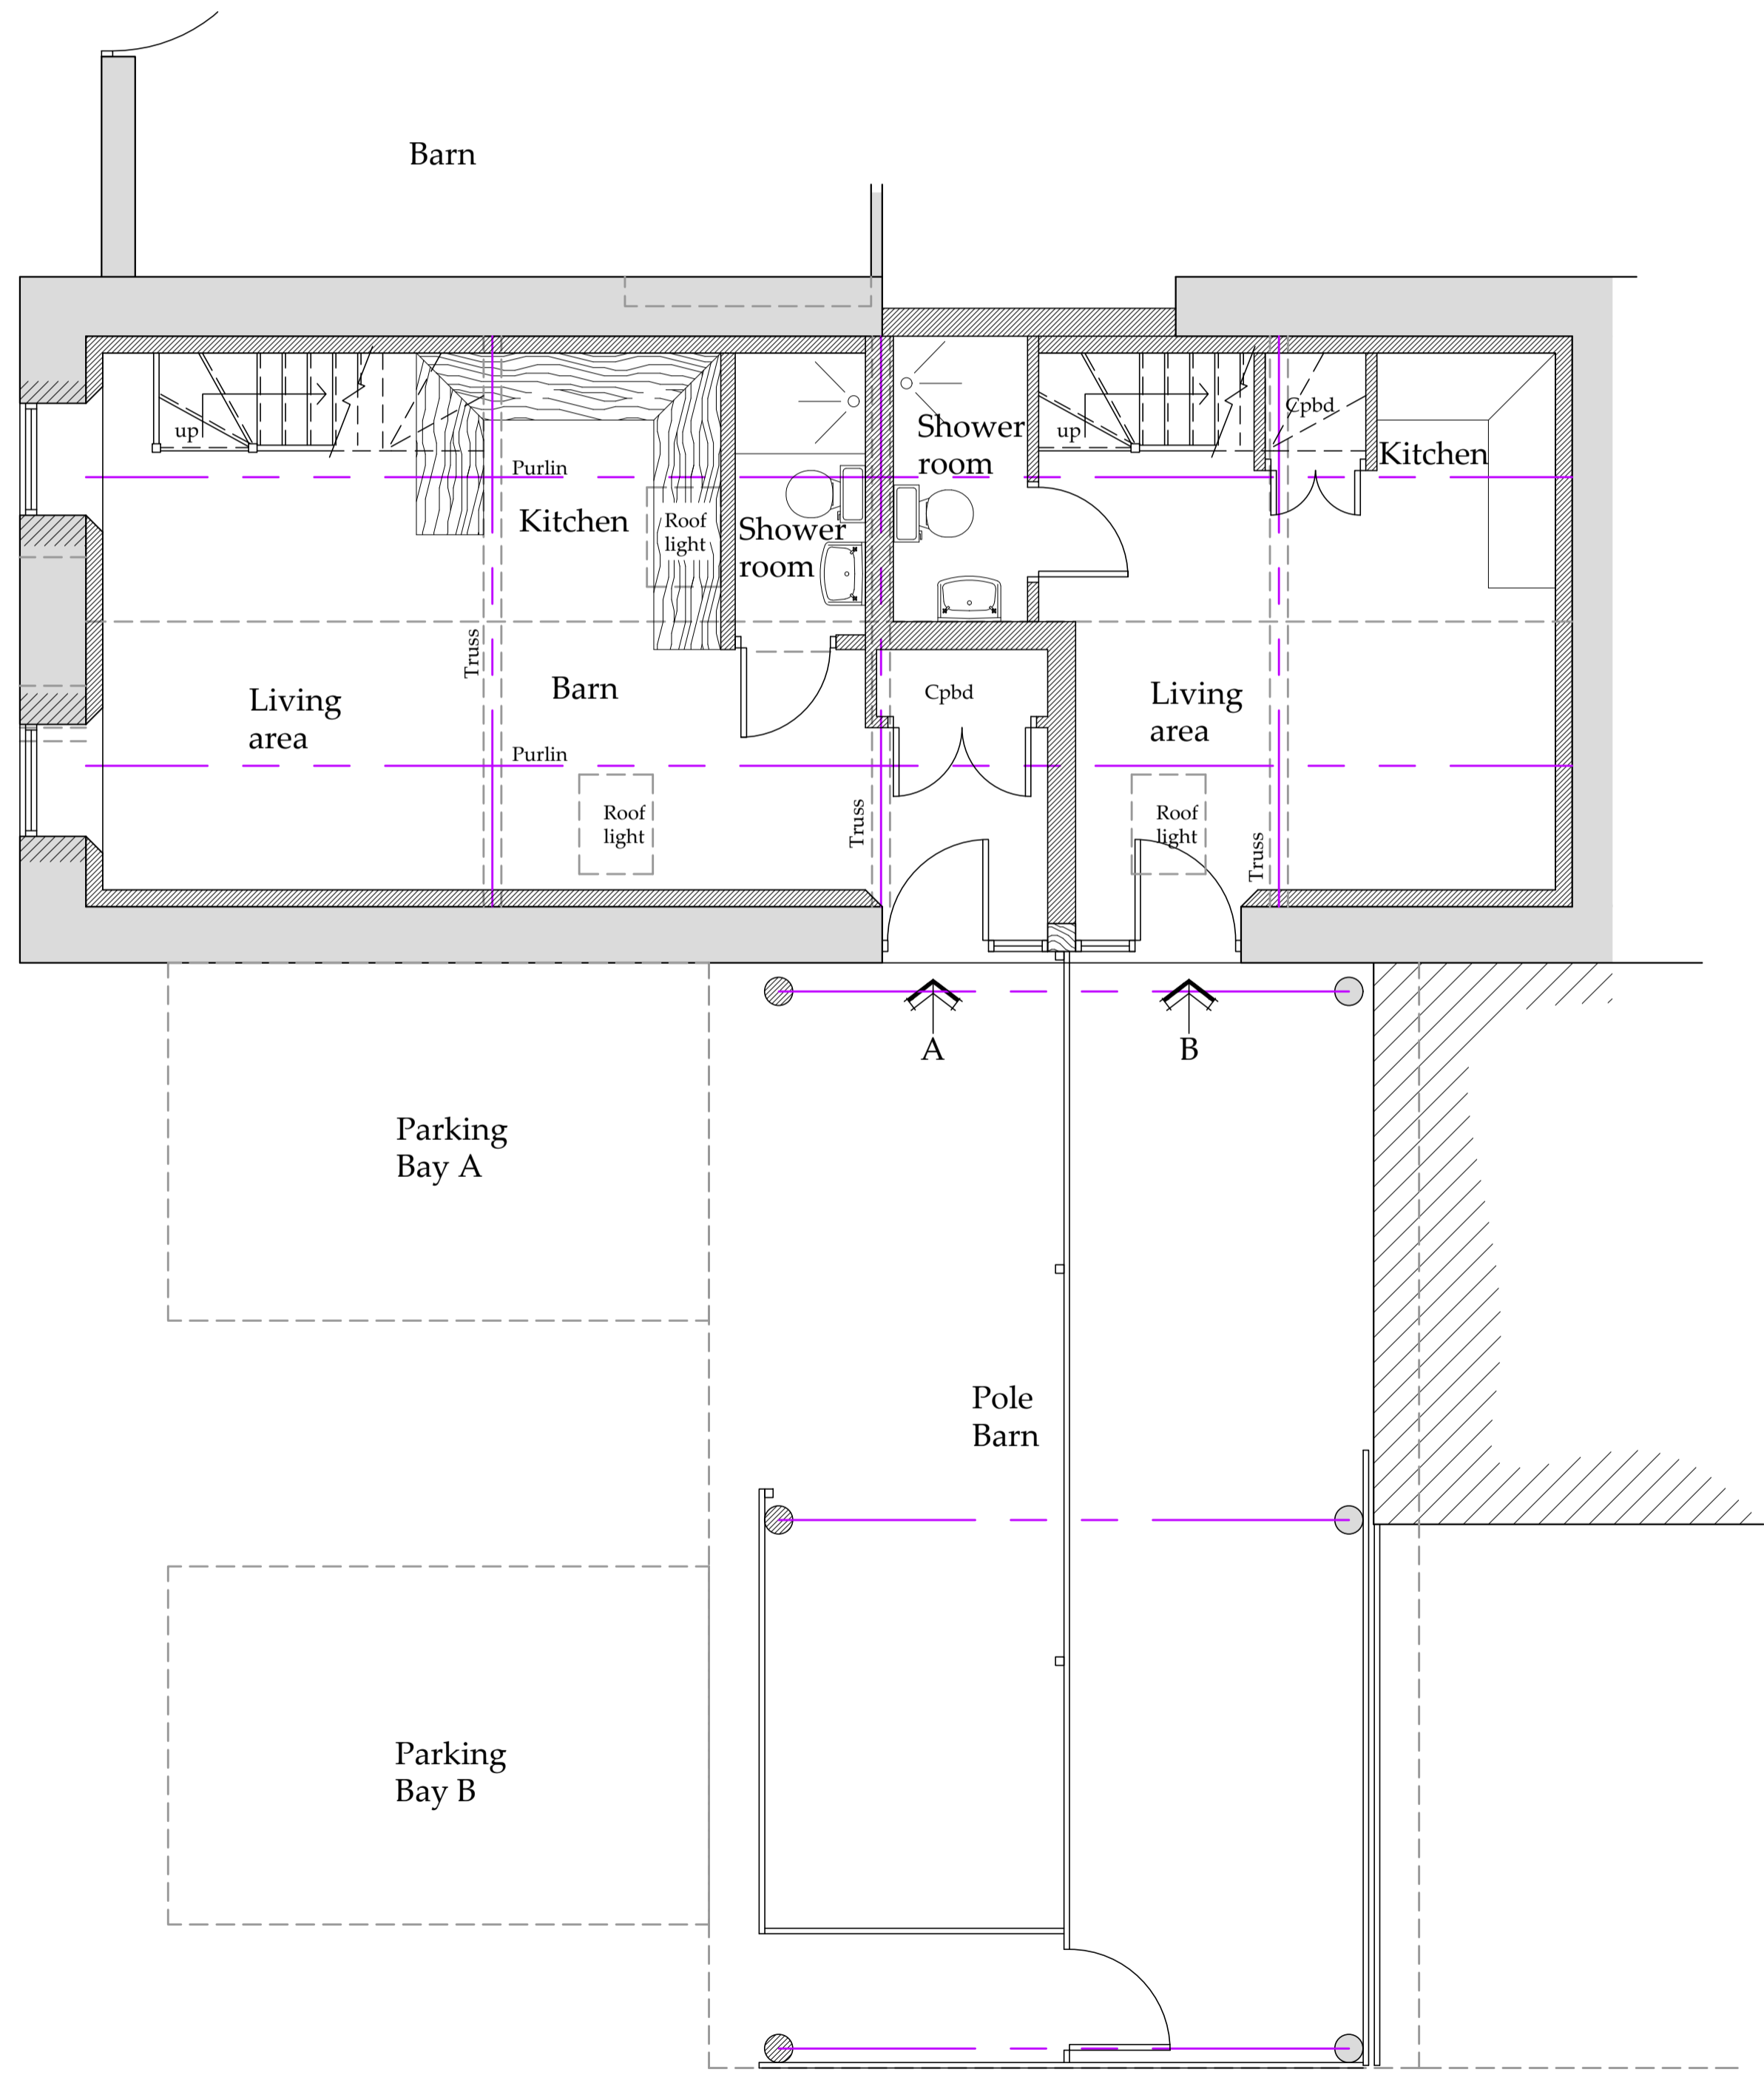

Ground Floor Plan
Scale 1:50

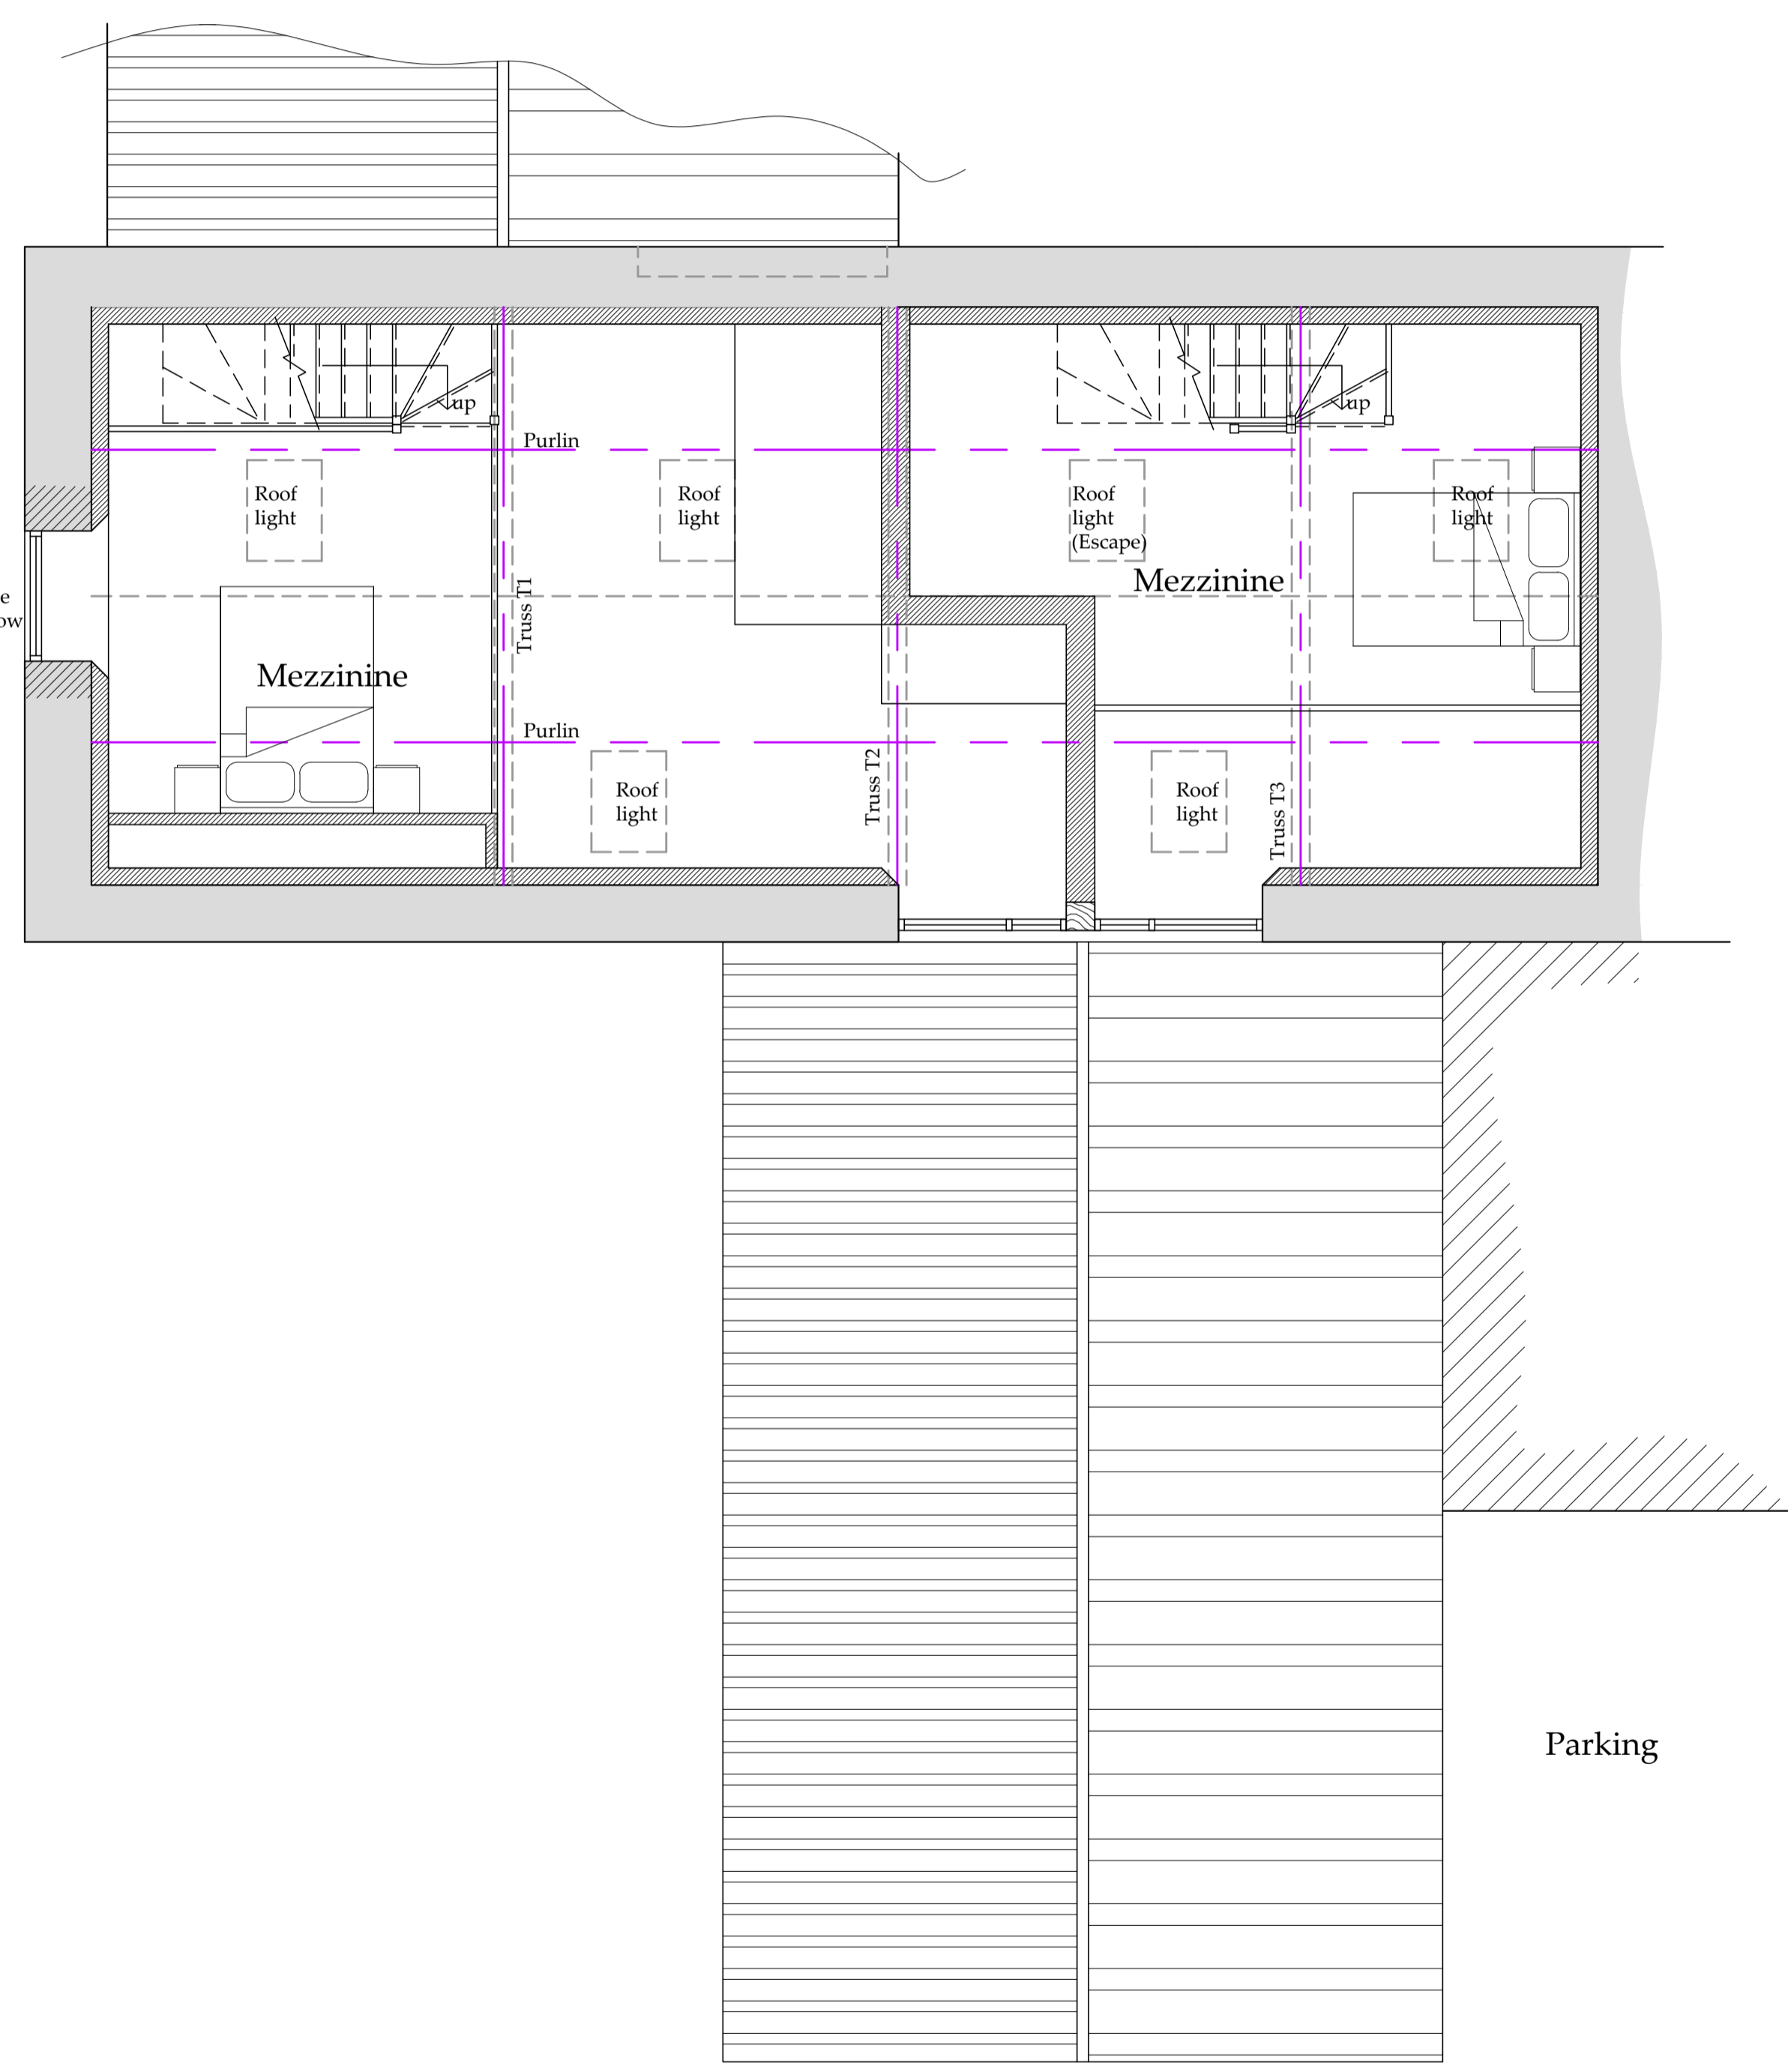

Mezzanine Plan
Scale 1:50

Drawings for planning and client consideration only

C	16/03/21	CE	Address amended
B	10/11/20	CE	Parking Amended
A	05/10/20	CE	Issued for approval

REV	DATE	BY	AMENDMENT
-----	------	----	-----------

bhd partnership
 Architecture + Engineering
 Airy Hill Manor, Waterstead Lane,
 Whitby, N. Yorks. YO21 1QB.
 P: +441947 604871 F: +441947 600010
 E: general@bhdpartnership.com

CLIENT: Christine Maw

PROJECT: Barn South East of The Granary Suffolk YO13 0BJ

DRAWING: Proposed Plan and Elevations

DRAWING STATUS: Preliminary

DRAWN: C Eynon CHECKED: N I Duffield

SCALE @ SIZE: 1:100&1:50 @ A1 DATE: 05/10/20

DRAWING No: D11893-03 REV: C