

**From:** Bell Snoxell Building Consultants  
**Sent:** 29 March 2021 10:29  
**To:** Planning; Jill Bastow  
**Cc:** John Collinson  
**Subject:** Re: NYM/2020/0574/FL

Morning Jill,

I have discussed the feedback with the applicant and he has agreed to modify the plans.

Will you accept the shed being moved 2m further away from the trees and reducing the yard area as per the attached plan. This should mitigate the need for a watching brief and an update of the tree report.

Kind Regards

Louis

On Thu, 25 Mar 2021 at 17:02, <[planning@northyorkmoors.org.uk](mailto:planning@northyorkmoors.org.uk)> wrote:

Reference: NYM/2020/0574/FL.


The North York Moors National Park Authority Planning Service welcomes public engagement in all aspects of its work. You have received this email in relation to a current planning matter. The attached correspondence contains important information which you are advised to retain for your records. If you have any queries, please do not hesitate to contact us. When replying it's best to quote our reference number, which is included in the attached letter.

The Authority is following Government advice concerning Covid-19 as such our working arrangements may change. We will ensure our letters and website are updated as and when required in order to provide our customers with the most up to date information.

Kind regards

***Chris France***


Chris France  
Director of Planning  
North York Moors National Park Authority  
The Old Vicarage  
Bondgate  
Helmsley, York YO62 5BP  
Tel: 01439 772700

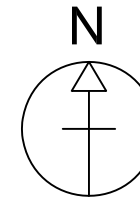

NYMNP

29/03/2021

AMENDED

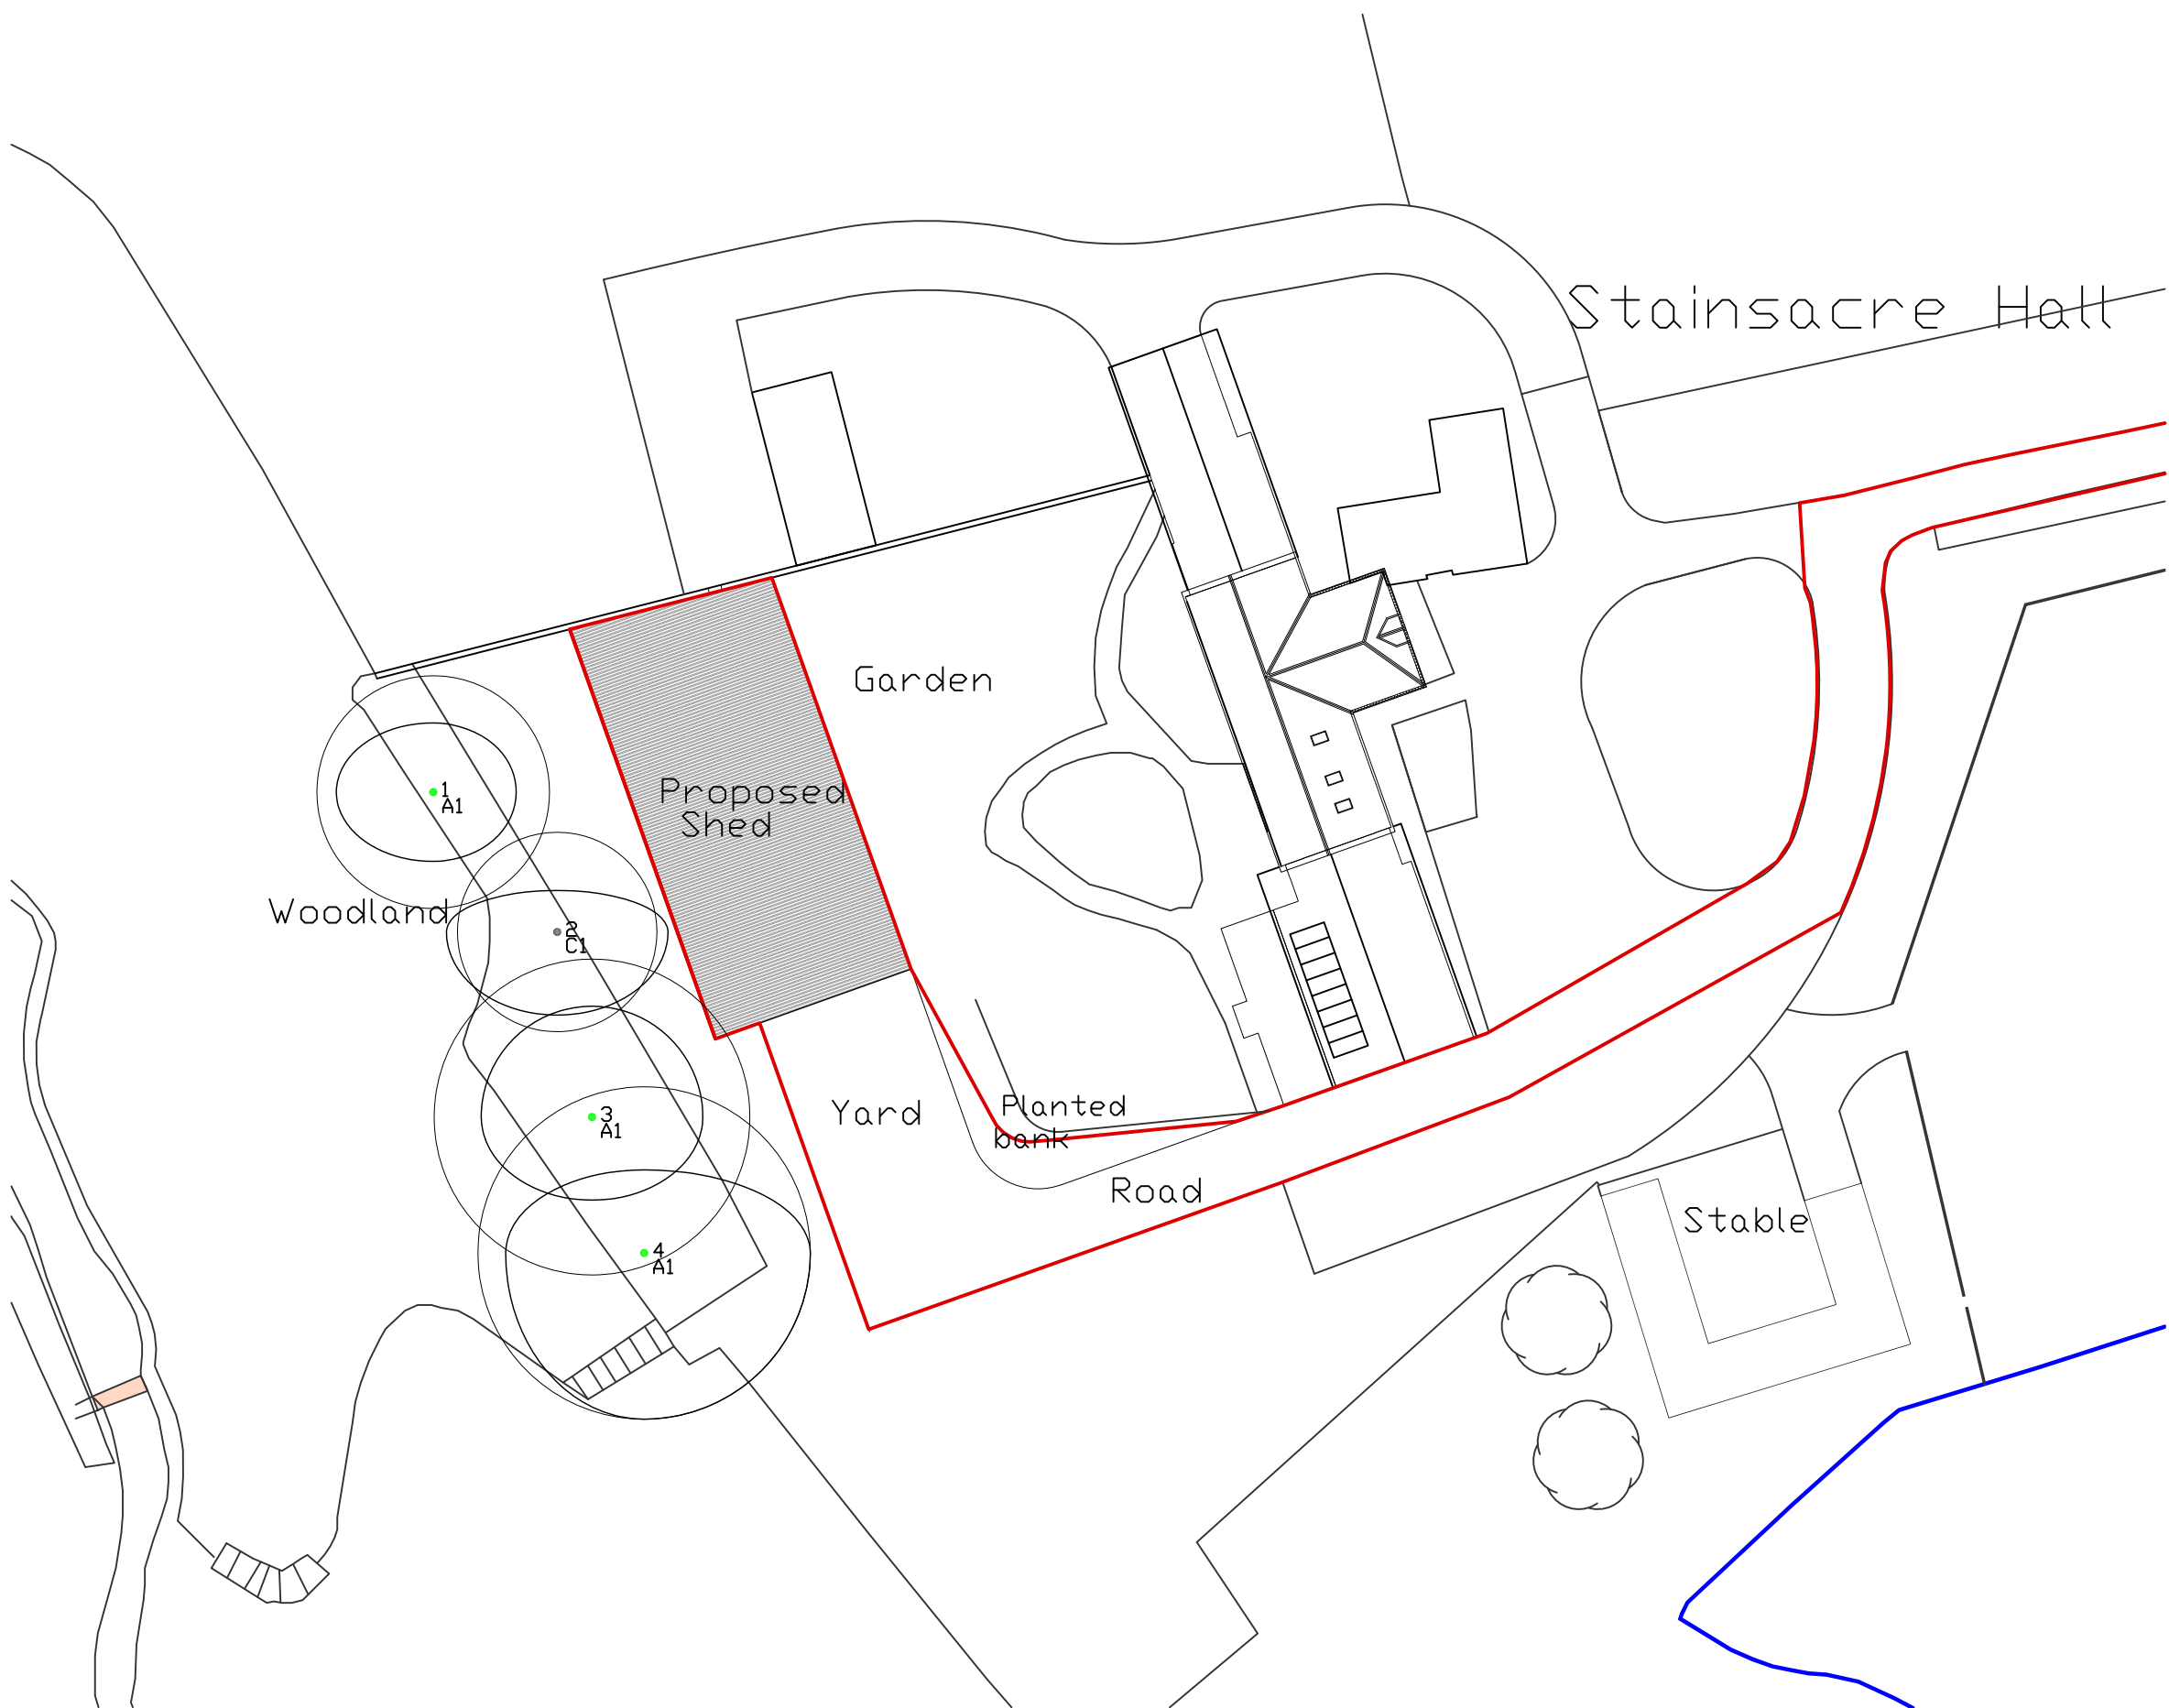

Rev.	Description	Date	Chk.

 **Bell Snoxell Building Consultants Ltd**

Bell Snoxell Building Consultants Ltd  
 Mortar Pit Farm  
 Sneatonthorpe  
 Whitby  
 North Yorkshire  
 YO22 5JG  
 T. 01947 880529  
 www.info@bell-snoxell.co.uk

Project: **Stainsacre Hall**  
**Stainsacre**  
**Whitby**

Client: **Mr Collinson**

Drawing: **Proposed site plan**

Date: July 2020      Scale@A3: 1:500

Drawn By: LS      Check By:      Approved By:

Drawing Status: **Planning**

Job. no.      Dwg. no.      Rev.  
**8115**      **03**      **D**

A01. These notes are intended to augment drawings and specifications. Where conflict of requirements exists the order of precedence shall be as shown in the specification. Otherwise the strictest provision shall govern.  
 A02. This drawing to be read in conjunction with all other relevant drawings.  
 A03. Drawings not to be scaled. All dimensions to be checked on site by the contractor. Any discrepancies to be notified to the surveyor and further instructions obtained before work is commenced.

**Proposed Site Plan**  
**Scale 1:500**