

Location Plan
Scale 1:1250

Block Plan
Scale 1:500

Ordnance Survey Licence No. 100002562

b h d partnership


Airy Hill Manor, Whitby, North Yorkshire, UK, YO21 1QB.
Tel: 01947-604871 Fax: 01947-600010
general@bhdpartnership.com www.bhdpartnership.com

● DO NOT SCALE from this drawing. Only figured dimensions are to be taken from this drawing.
● The Contractor must verify all dimensions on site before commencing any work or shop drawings.
The Contractor must report any discrepancies before commencing work. If this drawing exceeds the quantities taken in any way, the Technician is to be informed before work is initiated.
Work within The Construction (Design and Management) Regulations 2015 is not to start until a Health & Safety Plan has been produced. This drawing is Copyright and must not be reproduced without consent of BHD Partnership Ltd


REV	DATE	BY	AMENDMENT	CHKD	APVD
A	24/02/21	NID	Issue for approval		

CLIENT: Mr and Mrs Brownbridge		
PROJECT: Applegarth Grosmont Utility and Porch		
A3	DRN: C Eynon	DATE: 24/02/21
SCALE: As shown @ ISSUE: Provisional		

DRAWING TITLE: Location Plan and Block Plan	
DRAWING NR: D11488-01	REV: A

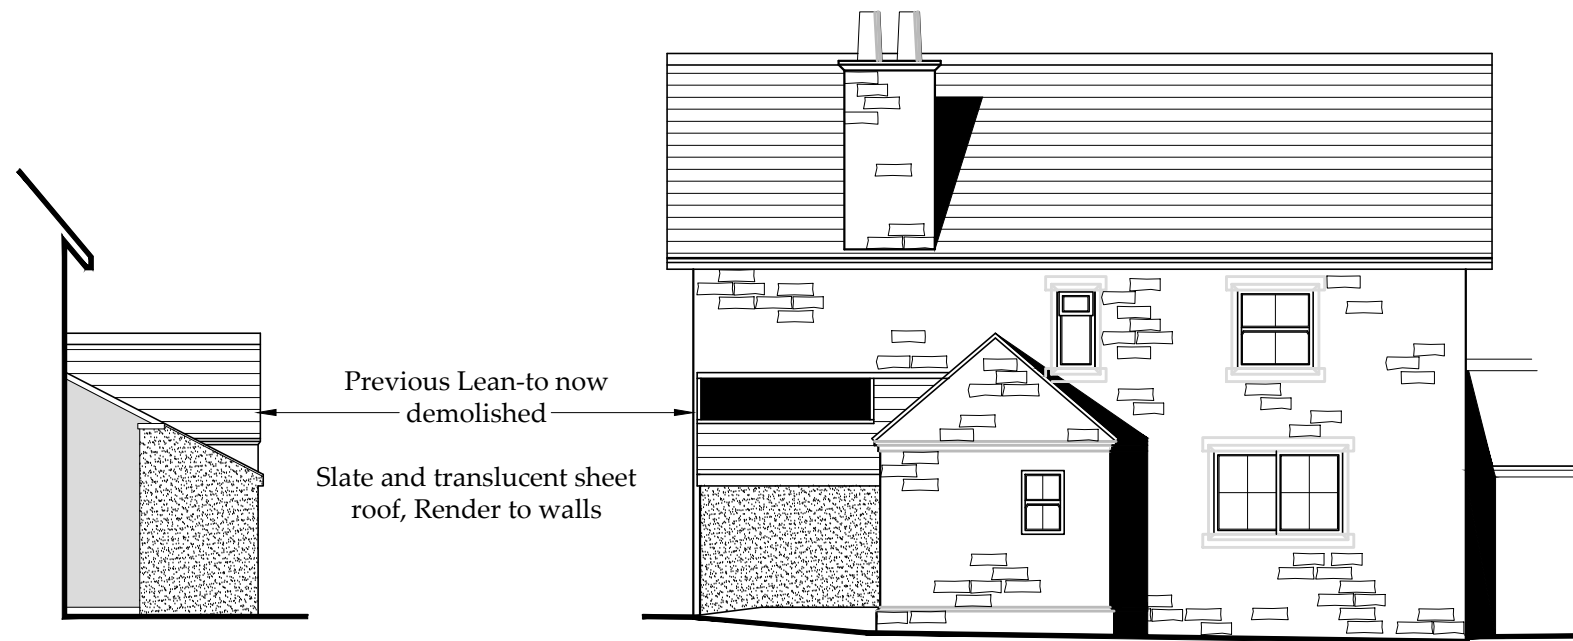

existing side and rear elevation
Scale 1:50 @ A3

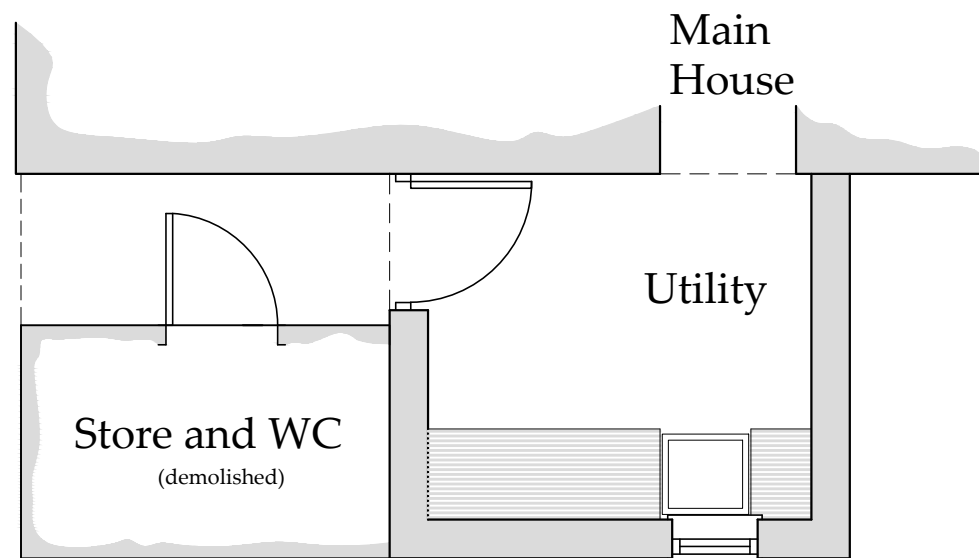

existing plan
Scale 1:50 @ A3

b h d partnership


Airy Hill Manor, Whitby, North Yorkshire, UK, YO21 1QB.
Tel: 01947-604871 Fax: 01947-600010
general@bhdpartnership.com www.bhdpartnership.com

●DO NOT SCALE from this drawing. Only figured dimensions are to be taken from this drawing.
●The Contractor must verify all dimensions on site before commencing any work or shop drawings.
The Contractor must report any discrepancies before commencing work. If this drawing exceeds the quantities taken in any way, the Technician is to be informed before work is initiated.
Work within The Construction (Design and Management) Regulations 2015 is not to start until a Health & Safety Plan has been produced. This drawing is Copyright and must not be reproduced without consent of BHD Partnership Ltd

REV	DATE	BY	AMENDMENT	CHKD	APVD
A	20/11/20	NID	Issue for approval		


CLIENT: Mr and Mrs Brownbridge			
PROJECT: Applegarth Grosmont Utility and Porch			
A3	DRN: NID	DATE: 20/11/20	ISSUE: Provisional
SCALE: As shown @			

DRAWING TITLE: Existing Plan and Elevations	
DRAWING NR: D11488-03	REV: A

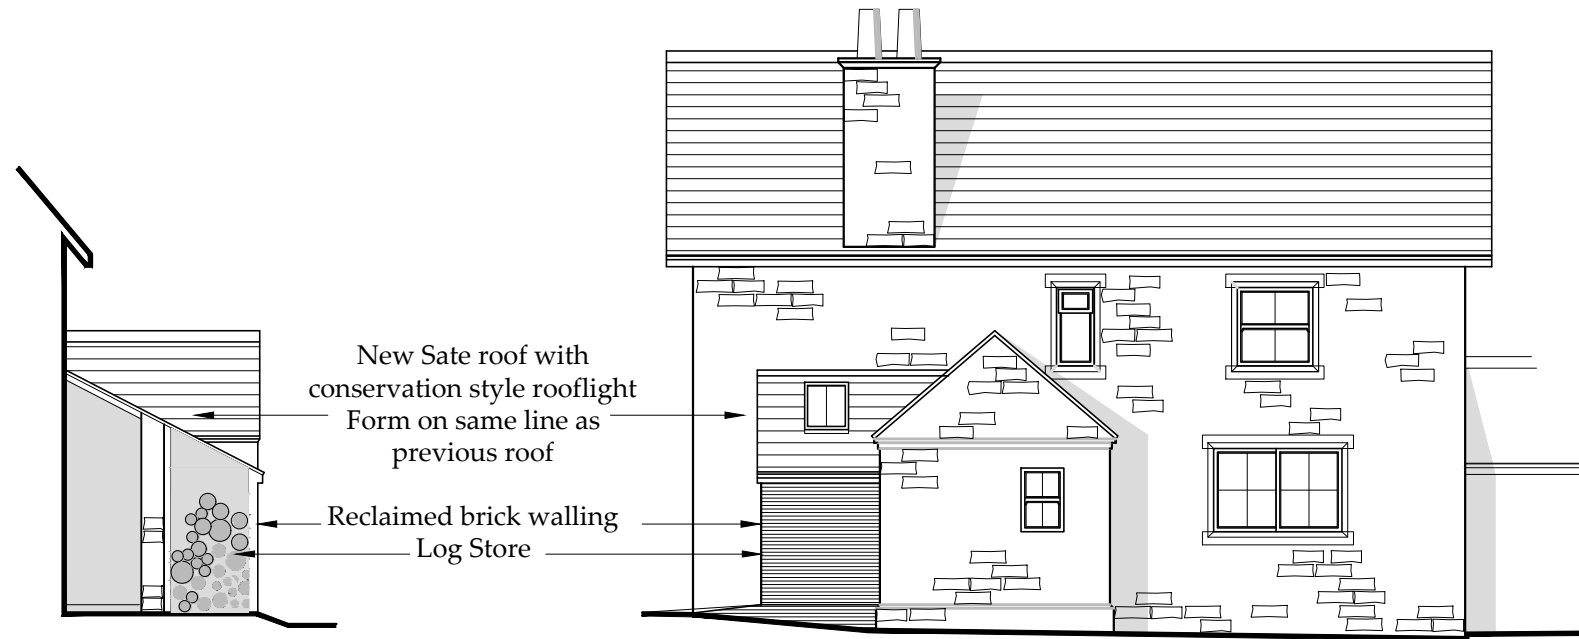

proposed side
Scale 1:50 @ A3

and rear elevation

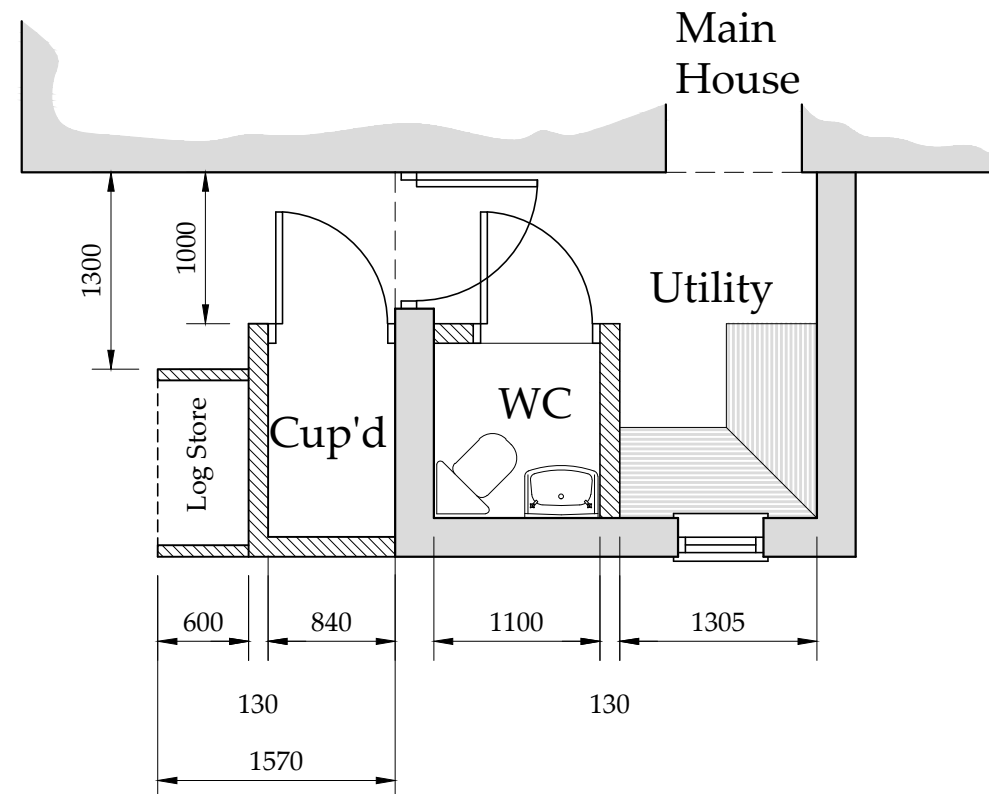

proposed plan
Scale 1:50 @ A3

b h d partnership

Airy Hill Manor, Whitby, North Yorkshire, UK, YO21 1QB.
Tel: 01947-604871 Fax: 01947-600010
general@bhdpartnership.com www.bhdpartnership.com

●DO NOT SCALE from this drawing. Only figured dimensions are to be taken from this drawing.
●The Contractor must verify all dimensions on site before commencing any work or shop drawings.
The Contractor must report any discrepancies before commencing work. If this drawing exceeds the quantities taken in any way, the Technician is to be informed before work is initiated.
Work within The Construction (Design and Management) Regulations 2015 is not to start until a Health & Safety Plan has been produced. This drawing is Copyright and must not be reproduced without consent of BHD Partnership Ltd

REV	DATE	BY	AMENDMENT	CHKD	APVD
B	24/11/20	nid	Minor amendments		
A	20/11/20	NID	Issue for approval		

CLIENT: Mr and Mrs Brownbridge			
PROJECT: Applegarth Grosmont Utility and Porch			
A3	DRN:	NID	DATE: 20/11/20
SCALE: As shown @ A3		ISSUE: Provisional	

DRAWING TITLE: Lobby Wc and Log Store Proposed Plan and Elevations	
DRAWING NR: D11488-04	REV: B