
From: simon cornell
Sent: 15 April 2021 17:21
To: Jill Bastow
Cc: David Boulton
Subject: Meadowcroft

Good afternoon Jill,


Inline with your discussions with David, please find attached a copy of the amended floor plan and elevation for inclusion. If you require anything further please don't hesitate to give me a call.

Kind Regards,


Simon Cornell
sc@sc1property.co.uk
m:

SC1 Property Limited, The Studio, Flockton Chapel, Flockton, Wakefield, WF4 4DP

The following refers to email messages transmitted from, or on behalf of SC1 Property Limited
This information contained in any e-mail and their attached files, including replies and forwarded copies, are confidential and intended solely for the addressee(s) and may be legally privileged or prohibited from disclosure and unauthorised use. If you are not the named addressee you may not use, copy or disclose this information to any other person. If you received this message in error please notify the sender immediately and delete all copies of the email and associated files. If you are not the intended recipient, any form of reproduction, dissemination, copying, disclosure, modification, distribution and/or publication or any action taken or omitted to be taken in reliance upon this message or its attachments is prohibited and may be unlawful. Any views or opinions presented are solely those of the originator and do not necessarily represent those of SC1 Property Limited. All liability for viruses is excluded to the fullest extent permitted by law.

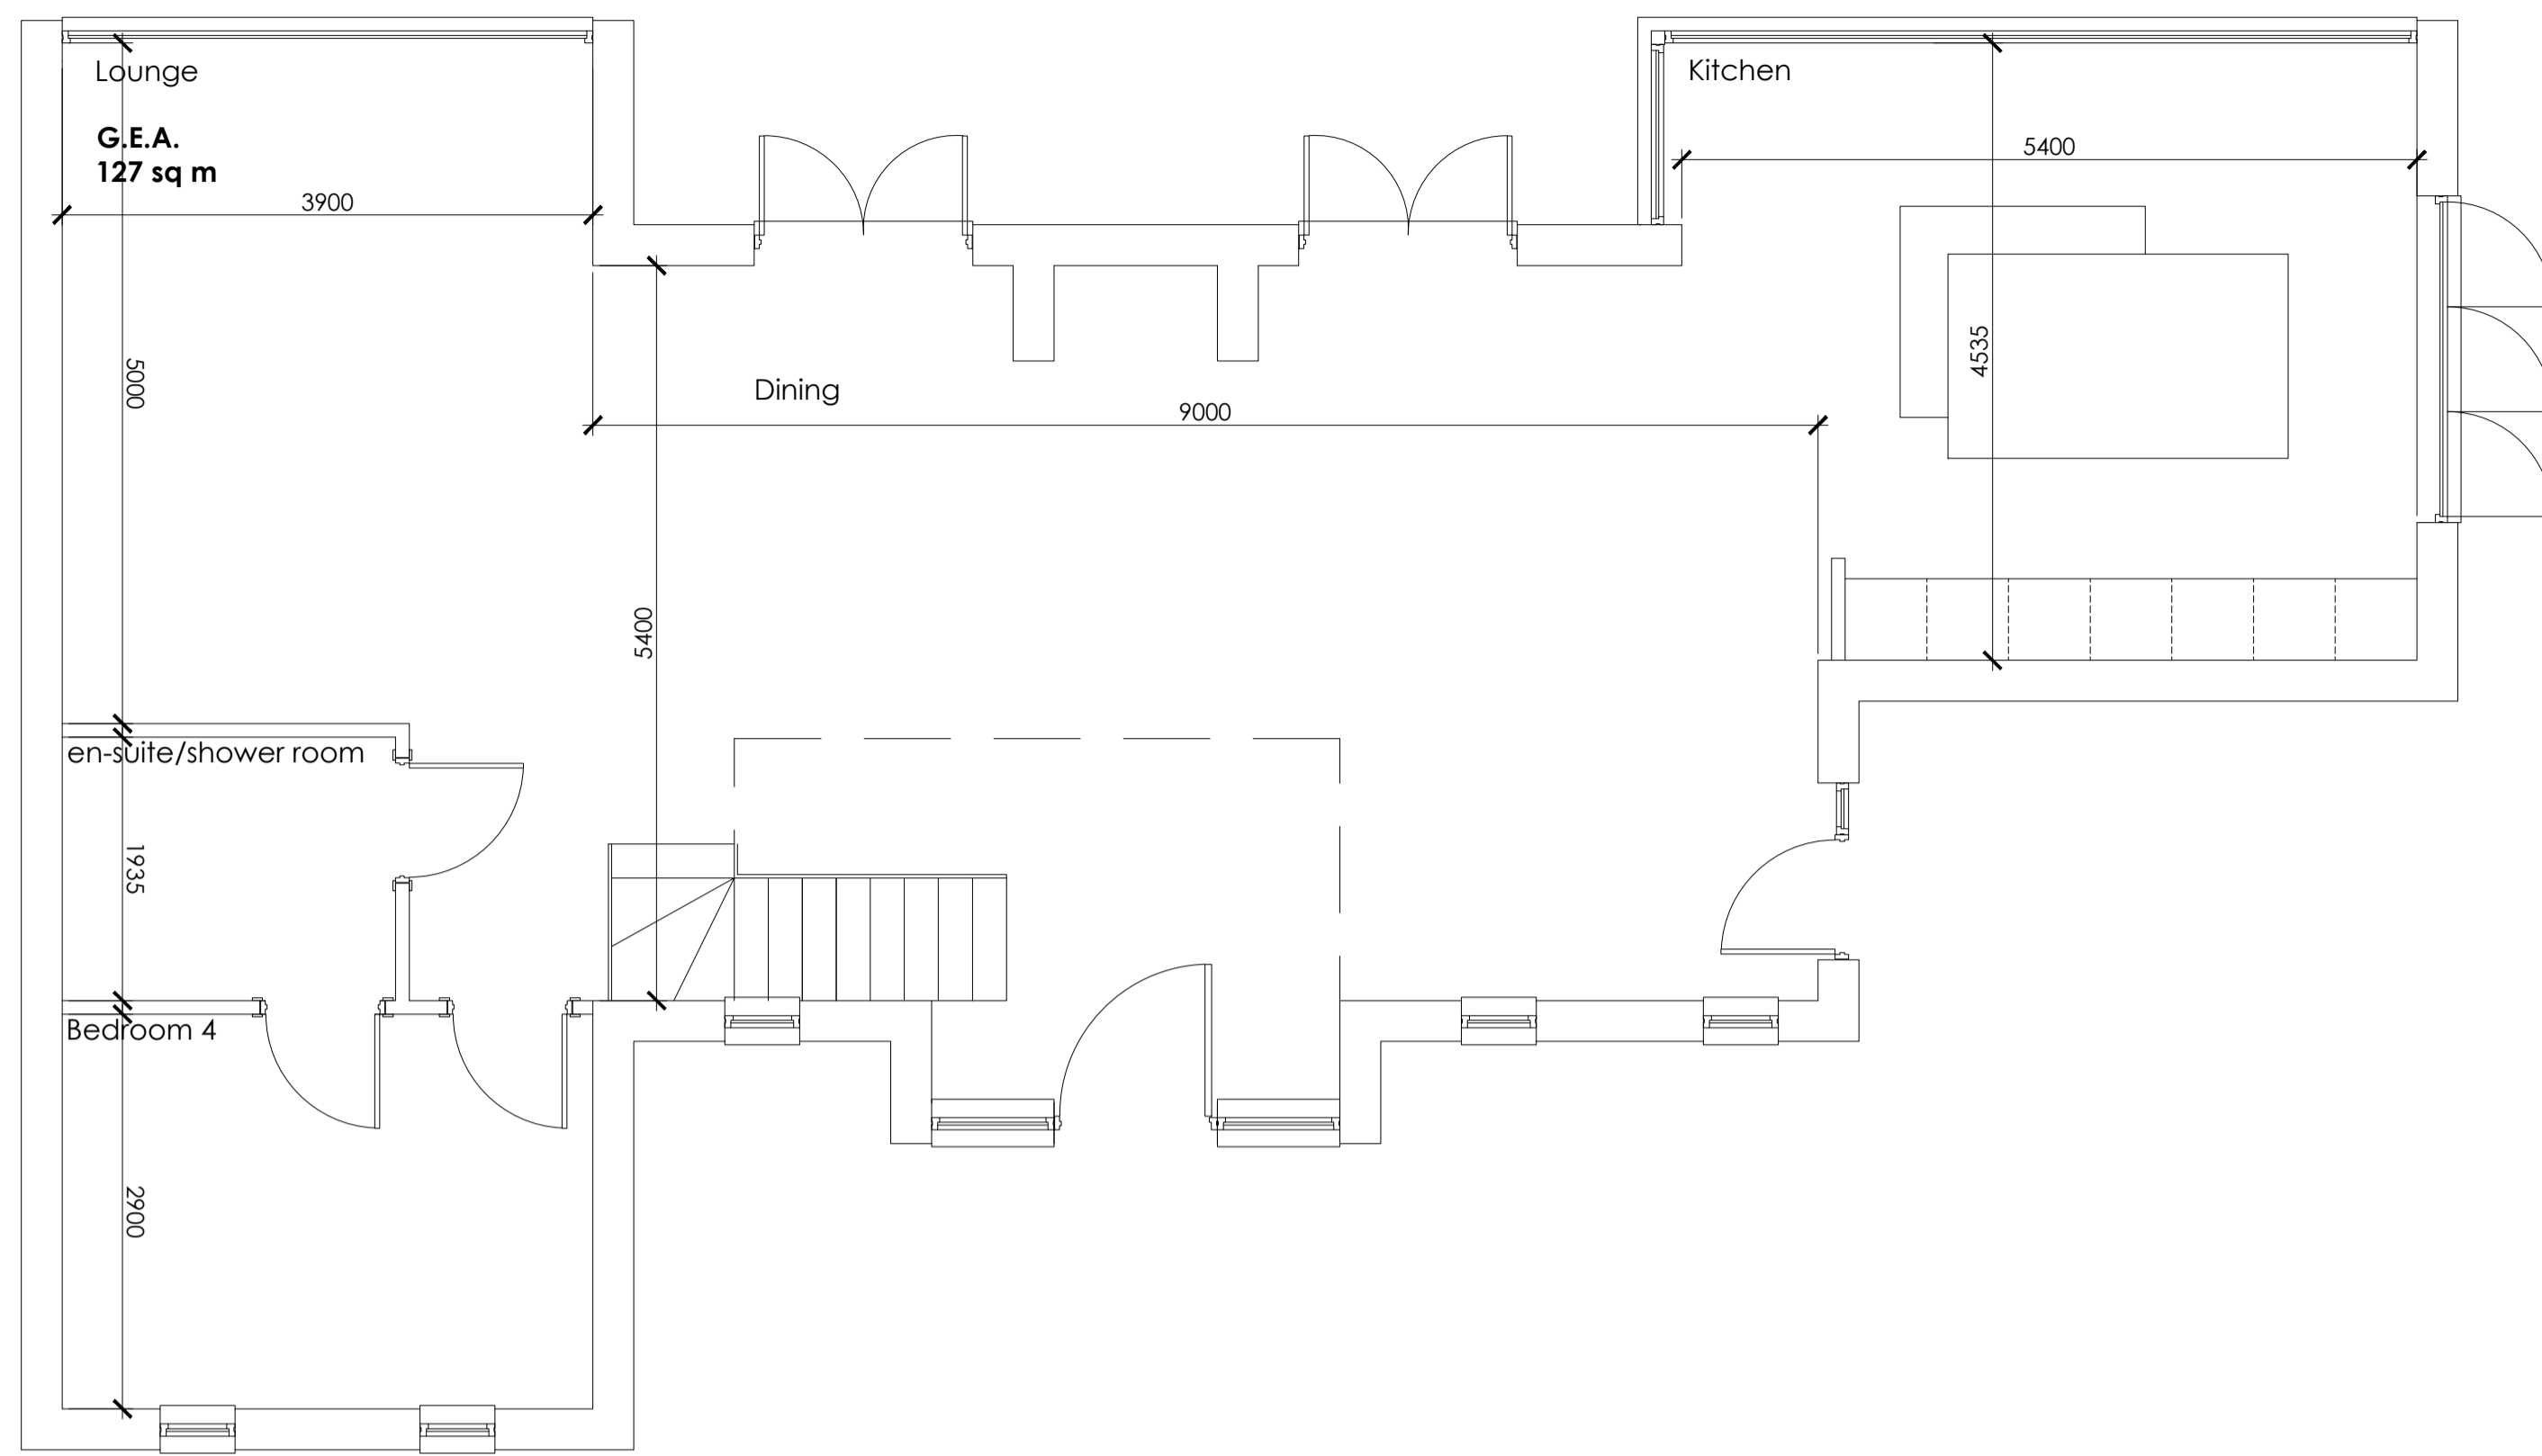

G.A. GROUND FLOOR PLAN SCALE 1:50

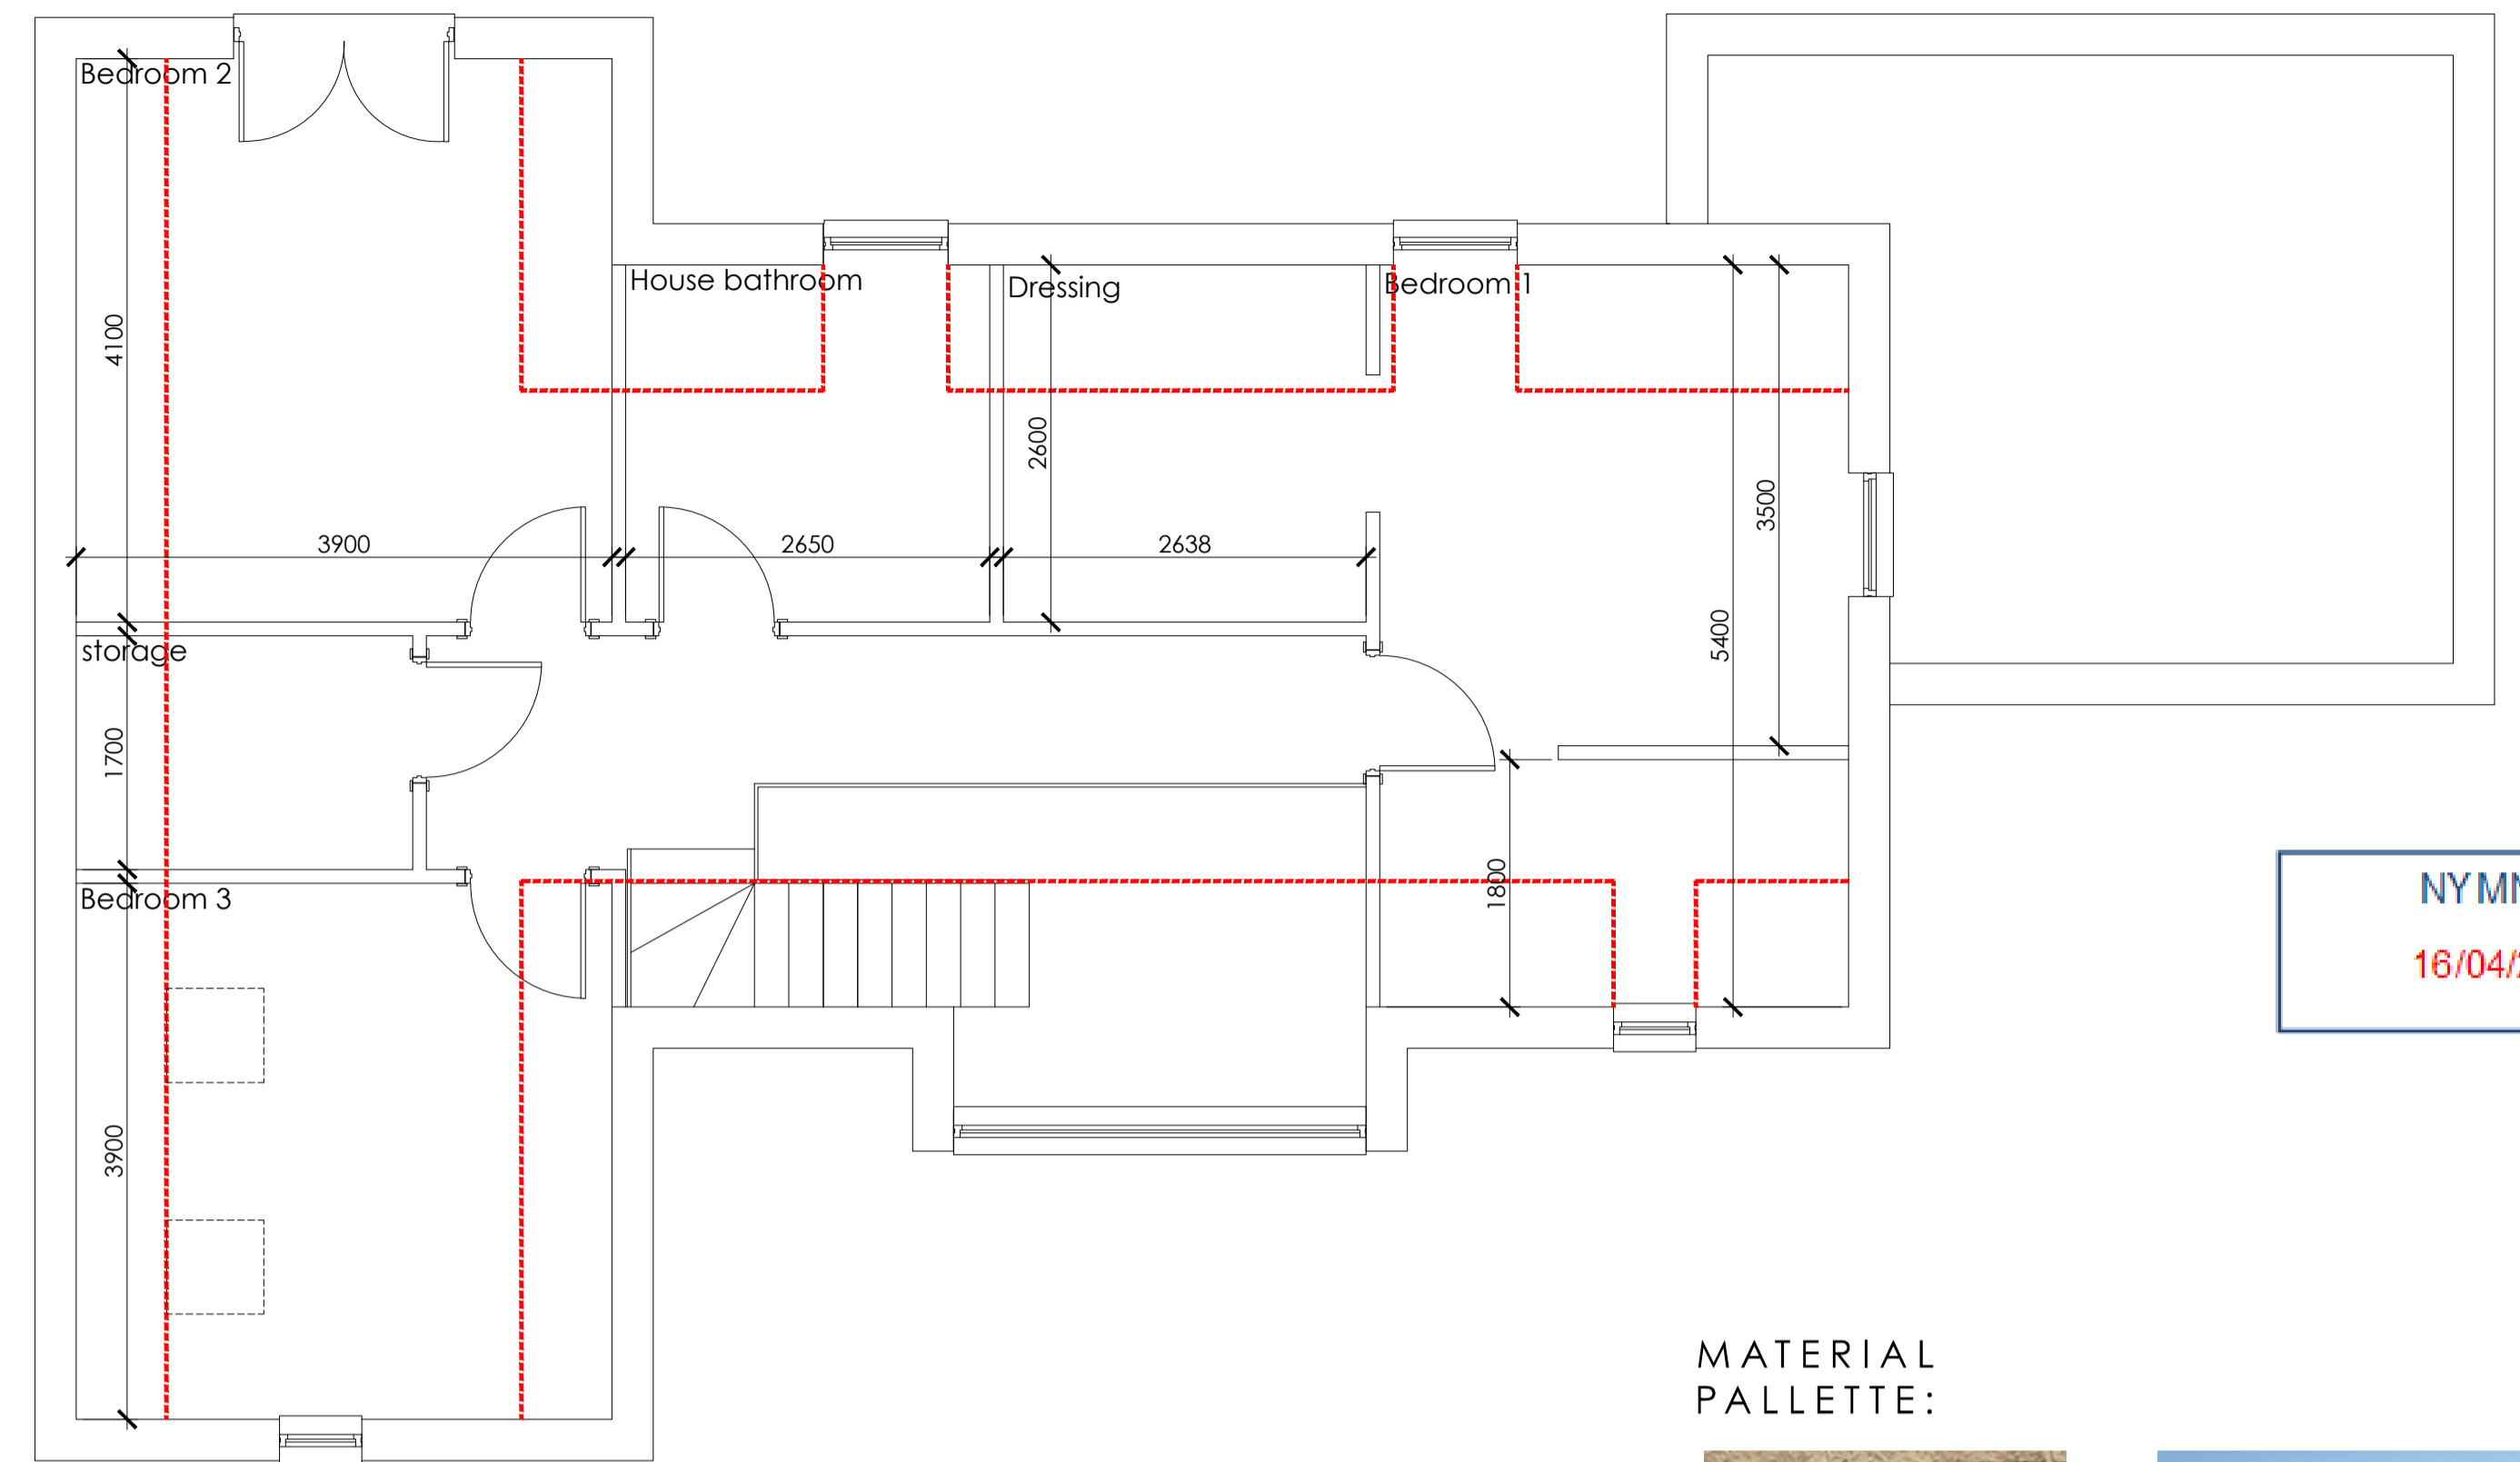

G.A. FIRST FLOOR PLAN SCALE 1:50

NYMNP
16/04/2021

AMENDED

MATERIAL PALLETTE:



G	15/04/21	AMENDED INLINE WITH PLANNING FEEDBACK AND CLIENT INSTRUCTION.	S.C.
F	10/03/21	AMENDED INLINE WITH PLANNING FEEDBACK AND CLIENT INSTRUCTION.	S.C.
E	08/03/21	AMENDED INLINE WITH PLANNING FEEDBACK AND CLIENT INSTRUCTION.	S.C.
D	04/03/21	AMENDED INLINE WITH PLANNING FEEDBACK AND CLIENT INSTRUCTION.	S.C.
C	03/02/21	AMENDED INLINE WITH PLANNING FEEDBACK AND CLIENT INSTRUCTION.	S.C.
B	18/11/20	AMENDED INLINE WITH PLANNING FEEDBACK AND CLIENT INSTRUCTION.	S.C.
A	23/10/20	AMENDED INLINE WITH PLANNING FEEDBACK AND CLIENT INSTRUCTION.	S.C.

Rev.	Date	Details	Drawn	Checked
ISSUED FOR:				

PLANNING

Project/Client:	Proposed Development	Project No:	20-104
Meadowcroft	High Normanby, YO22 4PP	Dwg No:	(PL)-P-(00)-002
Rev:	G	Scale:	A.S. @A1
Drawn By:	S.C.	Date:	
Checked By:		Date:	


sc1

SC1 Property Limited - Flockton Chapel, Barnsley Road, Flockton, WF4 4DP.
T: +44 07800 931443 F: +44 (0)871 733 4738
sc@sc1property.co.uk


© SC1 Property Limited. Contractors must work only to figured dimensions which are to be checked on site. Registered Office - The Studio, Flockton Chapel, Barnsley Road, Flockton, WF4 4DP. Registered Number - 12353037
STANDARD NOTES:
Contractor must verify all dimensions on site before commencing any work or shop drawings.
If this drawing exceeds quarter's taken in any way, the building designers are to be informed before works initiated.
Only figured dimensions to be taken from this drawing. Do not scale off this drawing.
Drawing based on Ordnance Survey and/or existing record drawings - design and drawing content subject to Site Survey, Structural Survey, Site Investigations, Planning and Statutory Requirements and Approvals.



G.A. TRACK ELEVATION SCALE 1:100

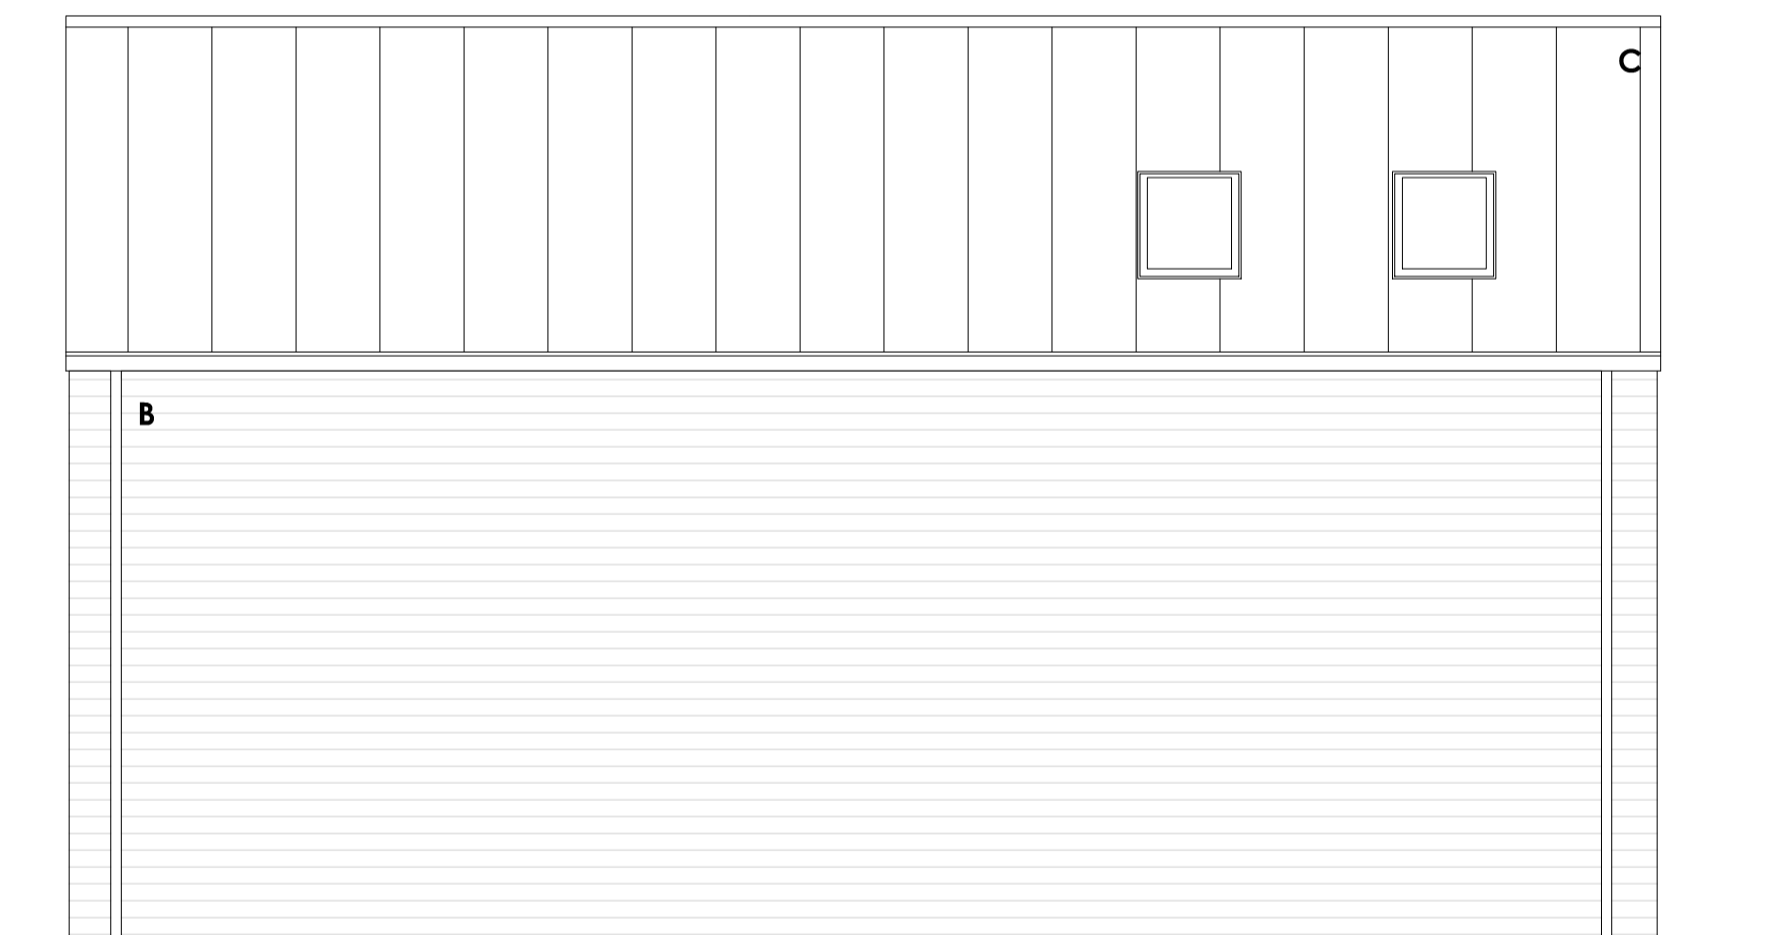

G.A. GARDEN ELEVATION SCALE 1:100

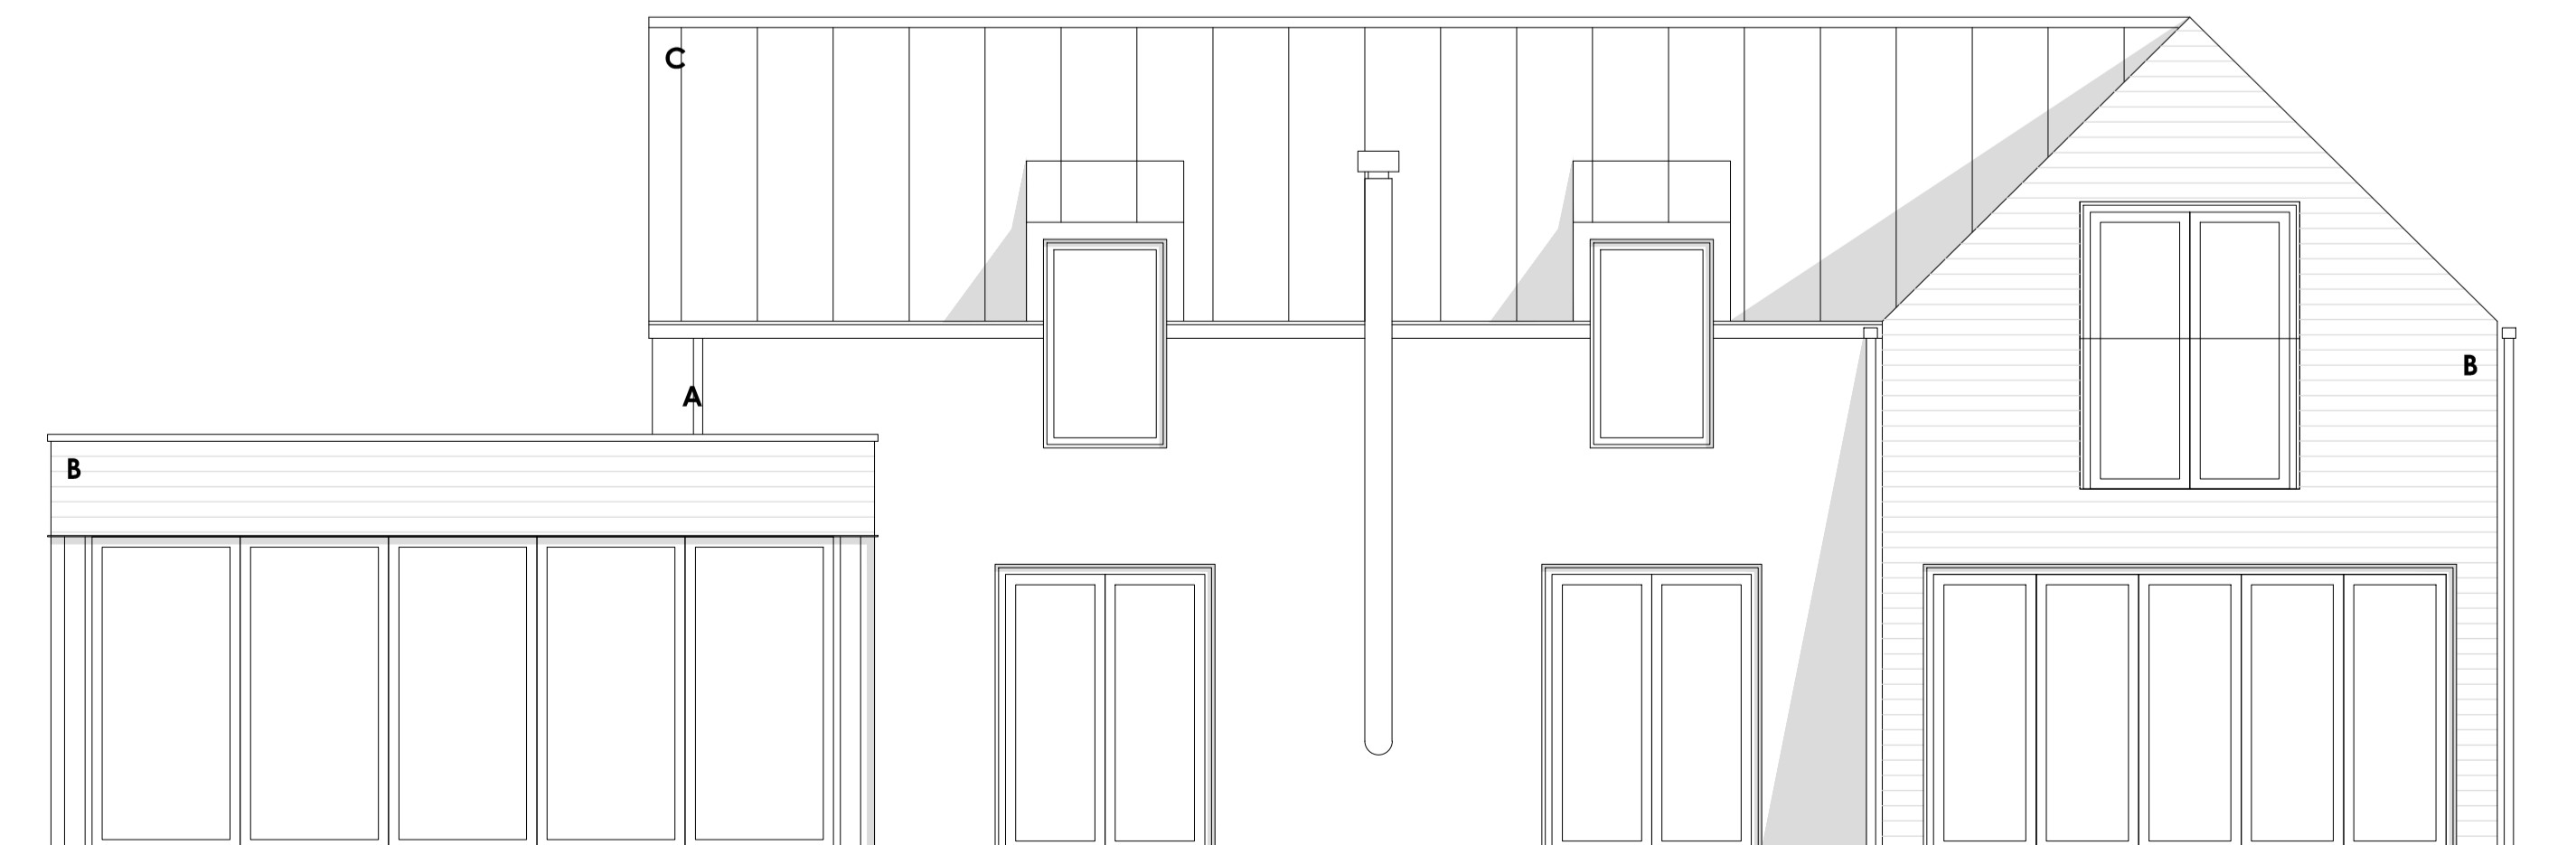

G.A. SEA ELEVATION SCALE 1:100



G.A. SIDE ELEVATION SCALE 1:100