

○ Site Plan
Scale 1:1250

○ Block Plan
Scale 1:500

NYMNPA
10/03/2021

Ordnance Survey Licence No. 100002562

b h d partnership

Airy Hill Manor, Whitby, North Yorkshire, UK, YO21 1QB.
Tel: 01947-604871 Fax: 01947-600010
general@bhdpartnership.com www.bhdpartnership.com


● DO NOT SCALE from this drawing. Only figured dimensions are to be taken from this drawing.
● The Contractor must verify all dimensions on site before commencing any work or shop drawings.
● The Contractor must report any discrepancies before commencing work. If this drawing exceeds the quantities taken in any way, the Technician is to be informed before work is initiated.
● Work within The Construction (Design and Management) Regulations 2015 is not to start until a Health & Safety Plan has been produced. This drawing is Copyright and must not be reproduced without consent of BHD Partnership Ltd

REV	DATE	BY	AMENDMENT	CHKD	APVD
A	03/03/21	CE	Issued for approval		

CLIENT: Mr R Wood		
PROJECT: Extension to 2 Railway Cottage Goathland YO22 5 LY		
A3	DRN: C Eynon	DATE: 03/03/21
SCALE:	As shown	ISSUE: Preliminary

DRAWING TITLE: Location Plan and Block Plan	
DRAWING NR: D12028-01	REV: A

Do not scale from this drawing, only figured dimensions are to be taken from this drawing.
 The contractor must verify all dimensions on site before commencing any work or shop drawings.
 The contractor must report any discrepancies before commencing work. If this drawing exceeds the quantities taken in any way, the technician is to be informed before work is initiated.
 Work within the construction (design and management) regulations 2015 is not to start until a health & safety plan has been produced. This drawing is copyright and must not be reproduced without consent of BHD Partnership Ltd.
CDM Regulations
 Contractor must not start without 'Pre Construction Information' from Principle Designer. If unsure contact BHD.
 Contractor must agree the 'Principle Contractor' roll with the client prior to commencement of the works.
 Ensure if required under CDM2015 regulations that the project is notified to the HSE.

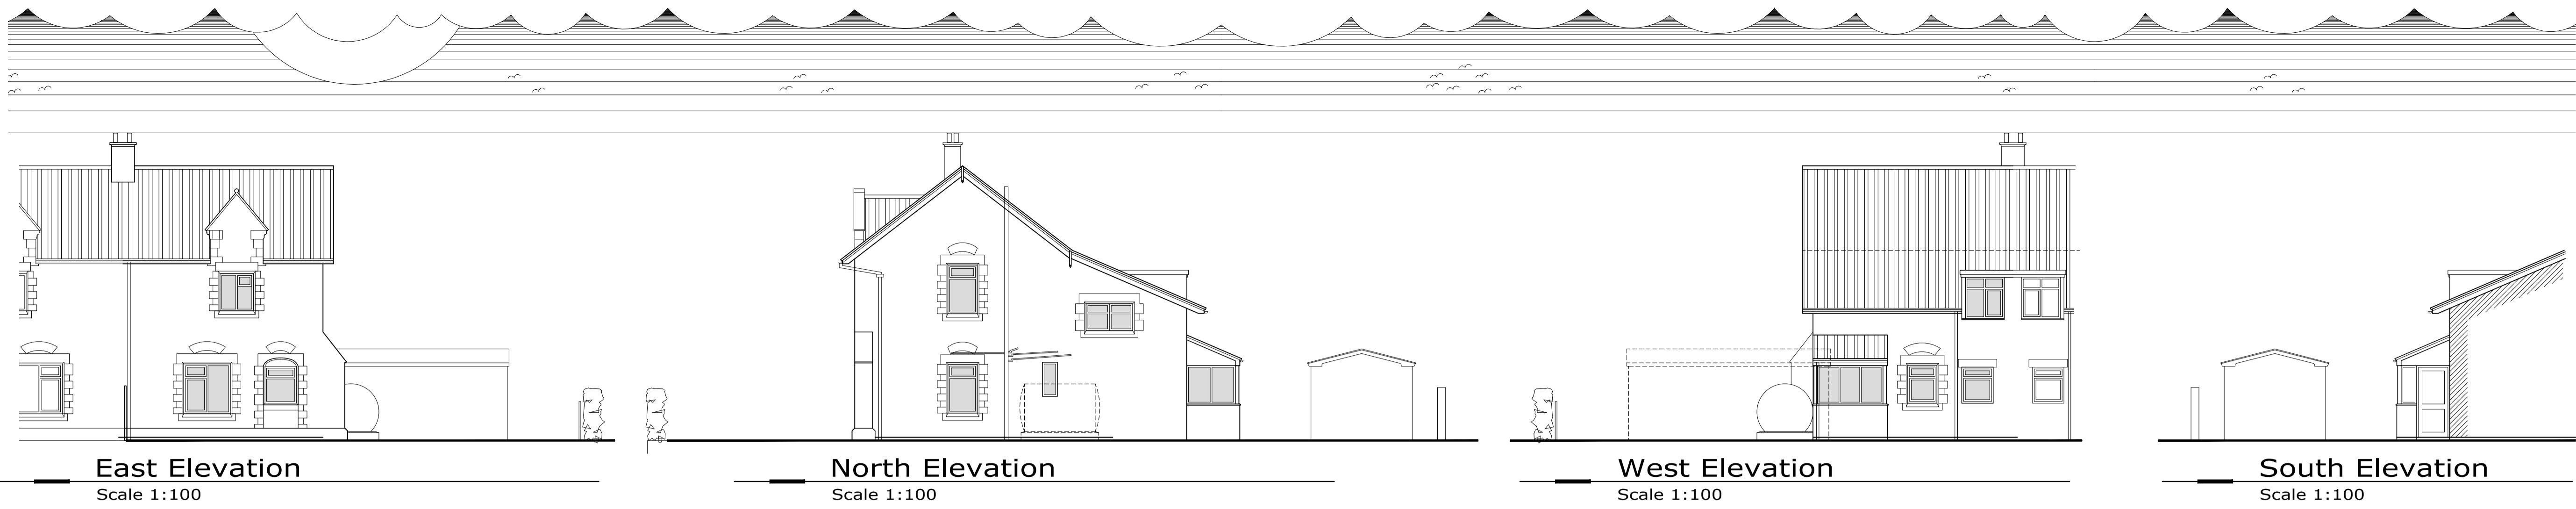


East Elevation
Scale 1:100

North Elevation
Scale 1:100

West Elevation
Scale 1:100

South Elevation
Scale 1:100

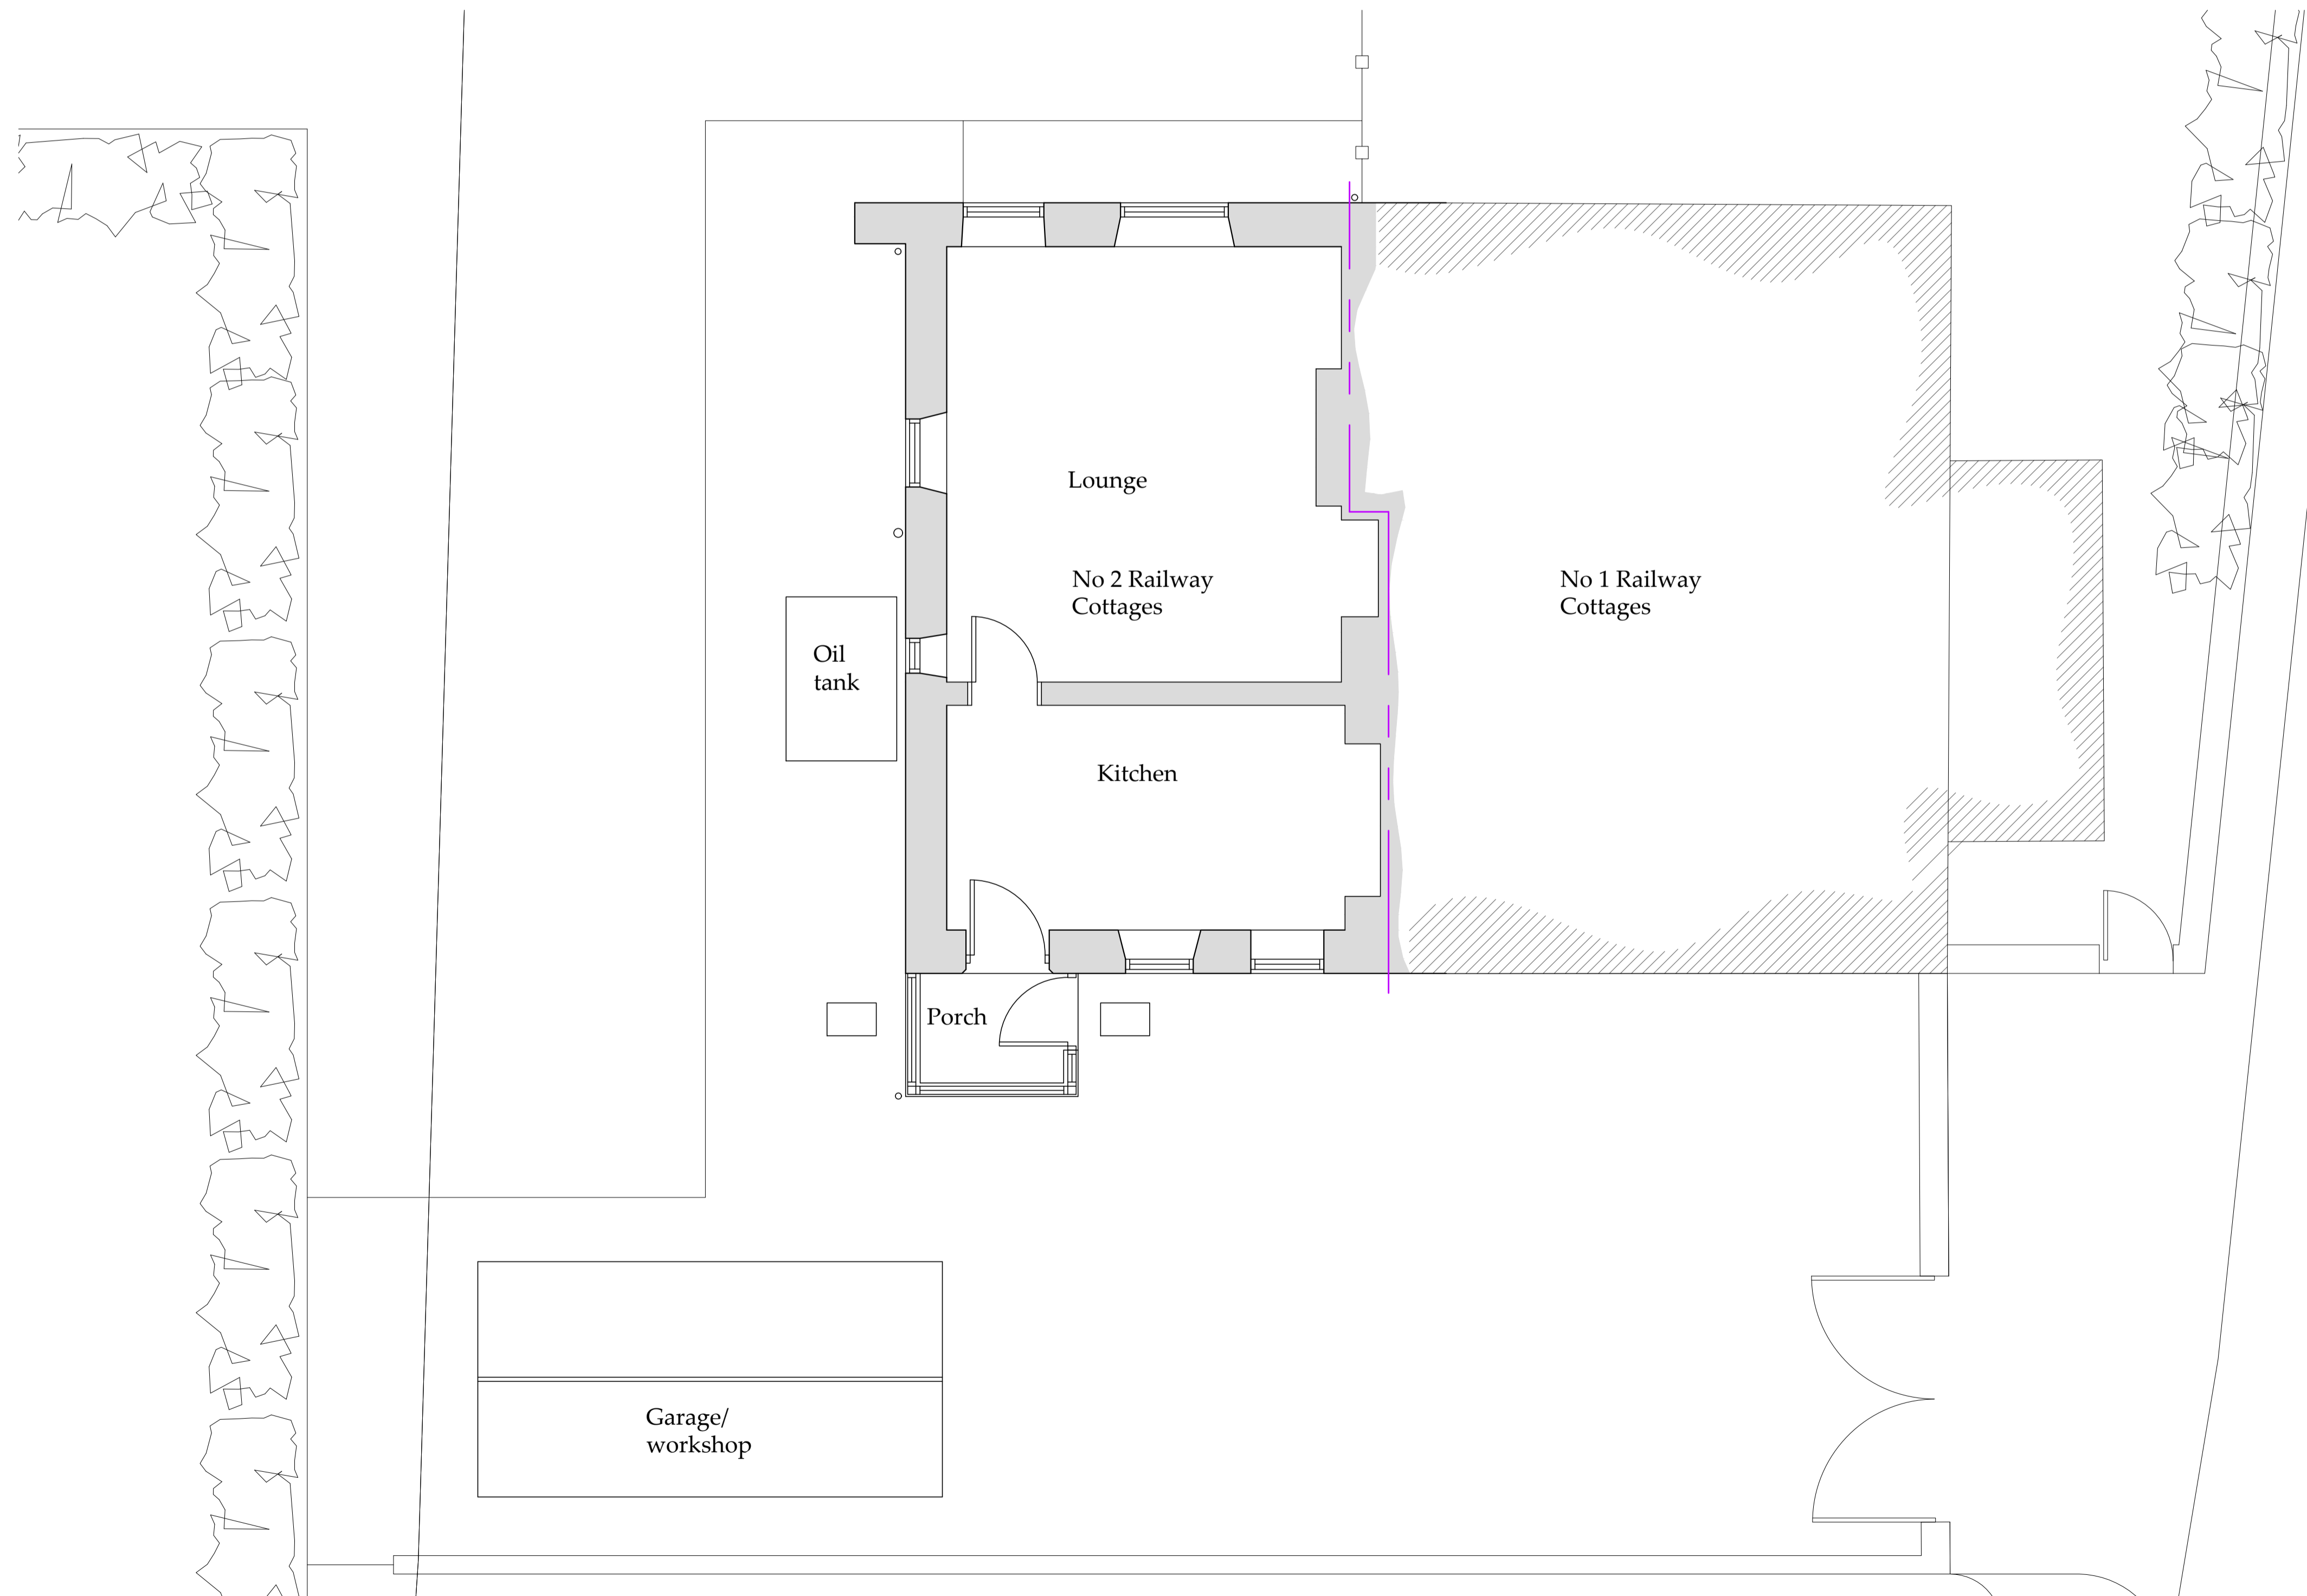

Ground Floor Plan
Scale 1:50


NYMNPA
10/03/2021

REV	DATE	BY	AMENDMENT
B	03/03/21	CE	Minor amends
A	15/01/21	CE	Issued for approval


bhd partnership
 Architecture + Engineering
 Airy Hill Manor, Waterstead Lane,
 Whitby, N. Yorks. YO21 1QB.
 P: +441947 604871 F: +441947 600010
 E: general@bhdpartnership.com

CLIENT:	Mr R Wood
PROJECT:	2 Railway Cottage Goathland YO22 5NJ
DRAWING:	Existing Plans and Elevations
DRAWING STATUS:	Preliminary
DRAWN:	C Eynon
CHECKED:	N I Duffield
SCALE @ SIZE:	1:100 & 1:50 @ A1
DATE:	15/01/21
DRAWING No:	D12028-03
REV:	B


Do not scale from this drawing, only figured dimensions are to be taken from this drawing.
 The contractor must verify all dimensions on site before commencing any work or shop drawings.
 The contractor must report any discrepancies before commencing work. If this drawing exceeds the quantities taken in any way, the technician is to be informed before work is initiated.
 Work within the construction (design and management) regulations 2015 is not to start until a health & safety plan has been produced. This drawing is copyright and must not be reproduced without consent of BHD Partnership Ltd.
CDM Regulations
 Contractor must not start without 'Pre Construction Information' from Principle Designer. If unsure contact BHD.
 Contractor must agree the 'Principle Contractor' roll with the client prior to commencement of the works.
 Ensure if required under CDM2015 regulations that the project is notified to the HSE.

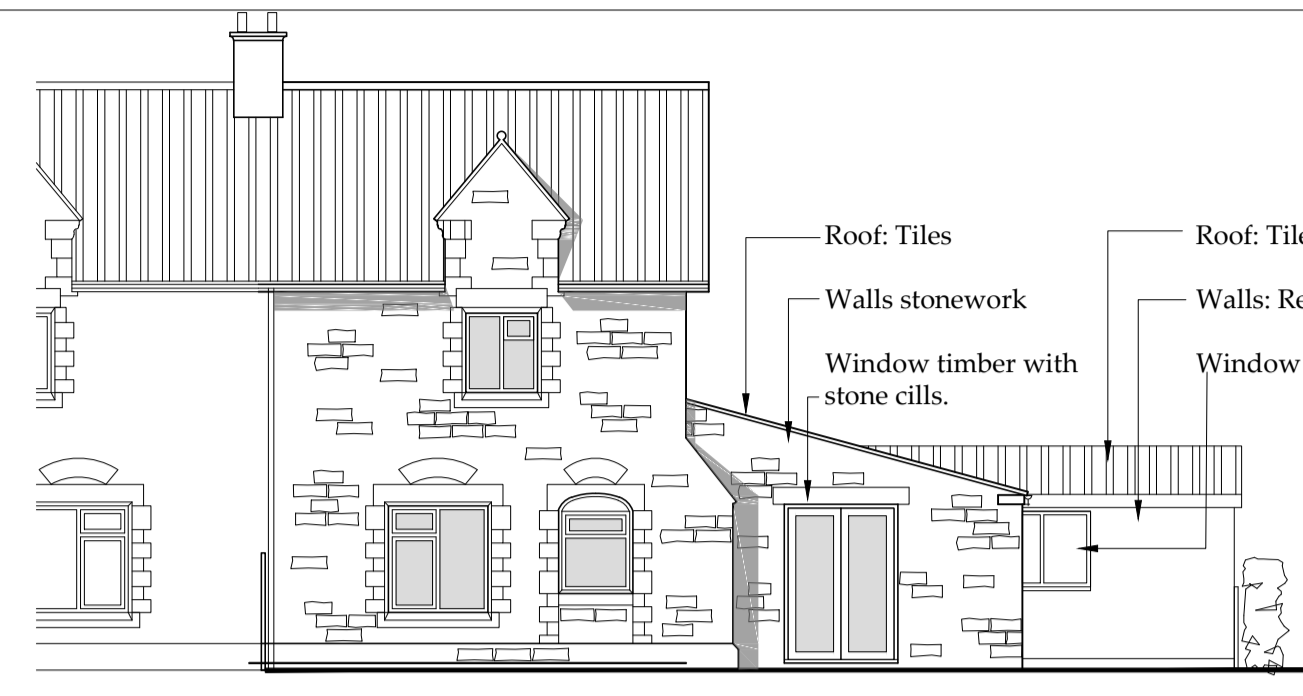


East Elevation
Scale 1:100

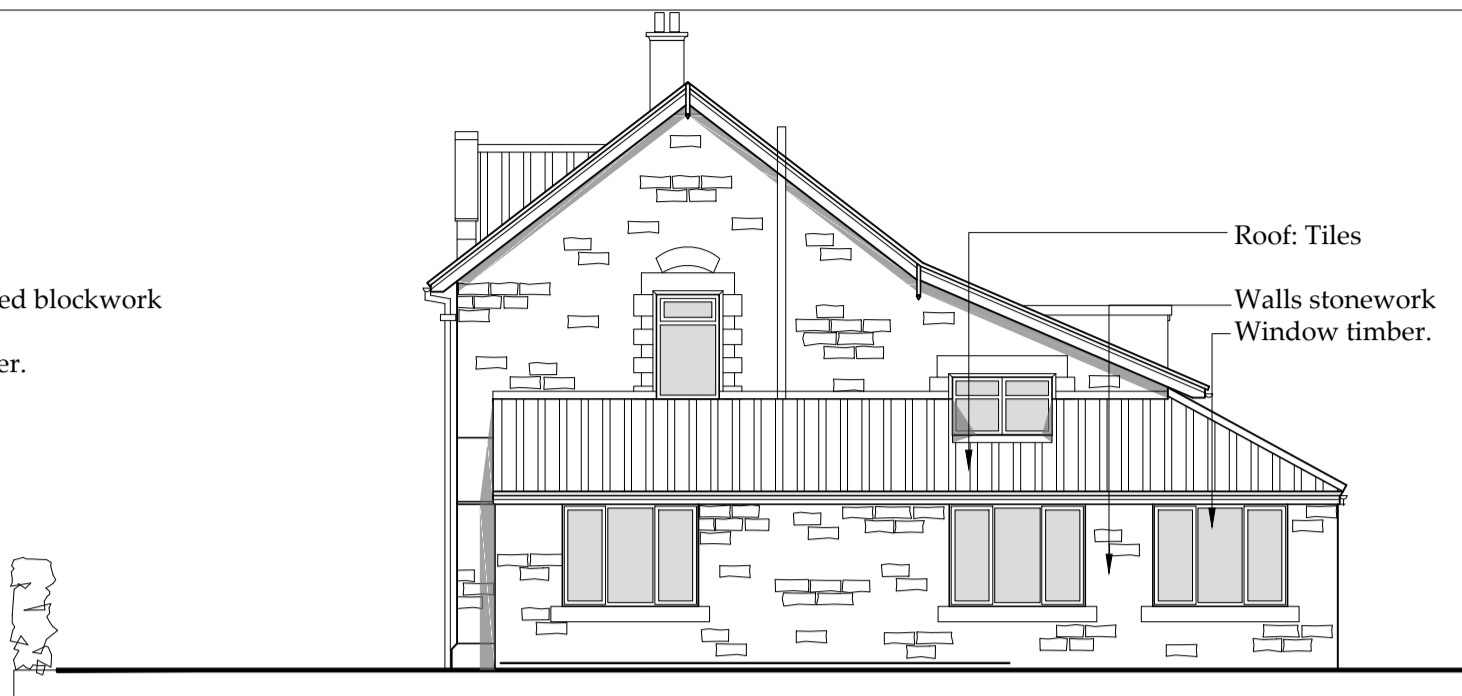


North Elevation
Scale 1:100

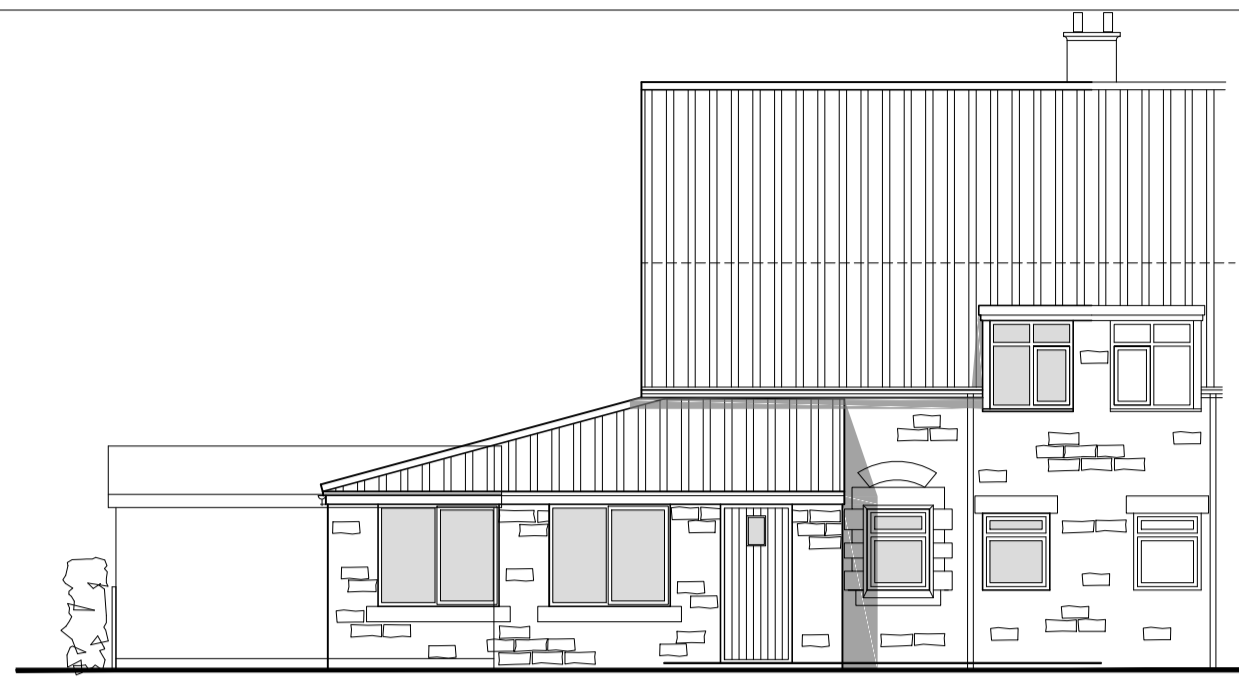

West Elevation
Scale 1:100

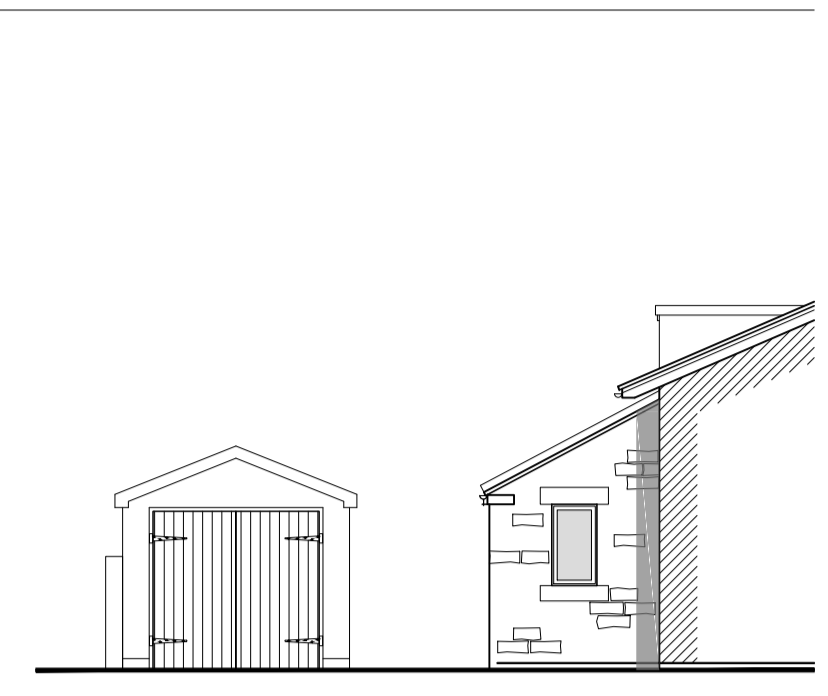

South Elevation
Scale 1:100

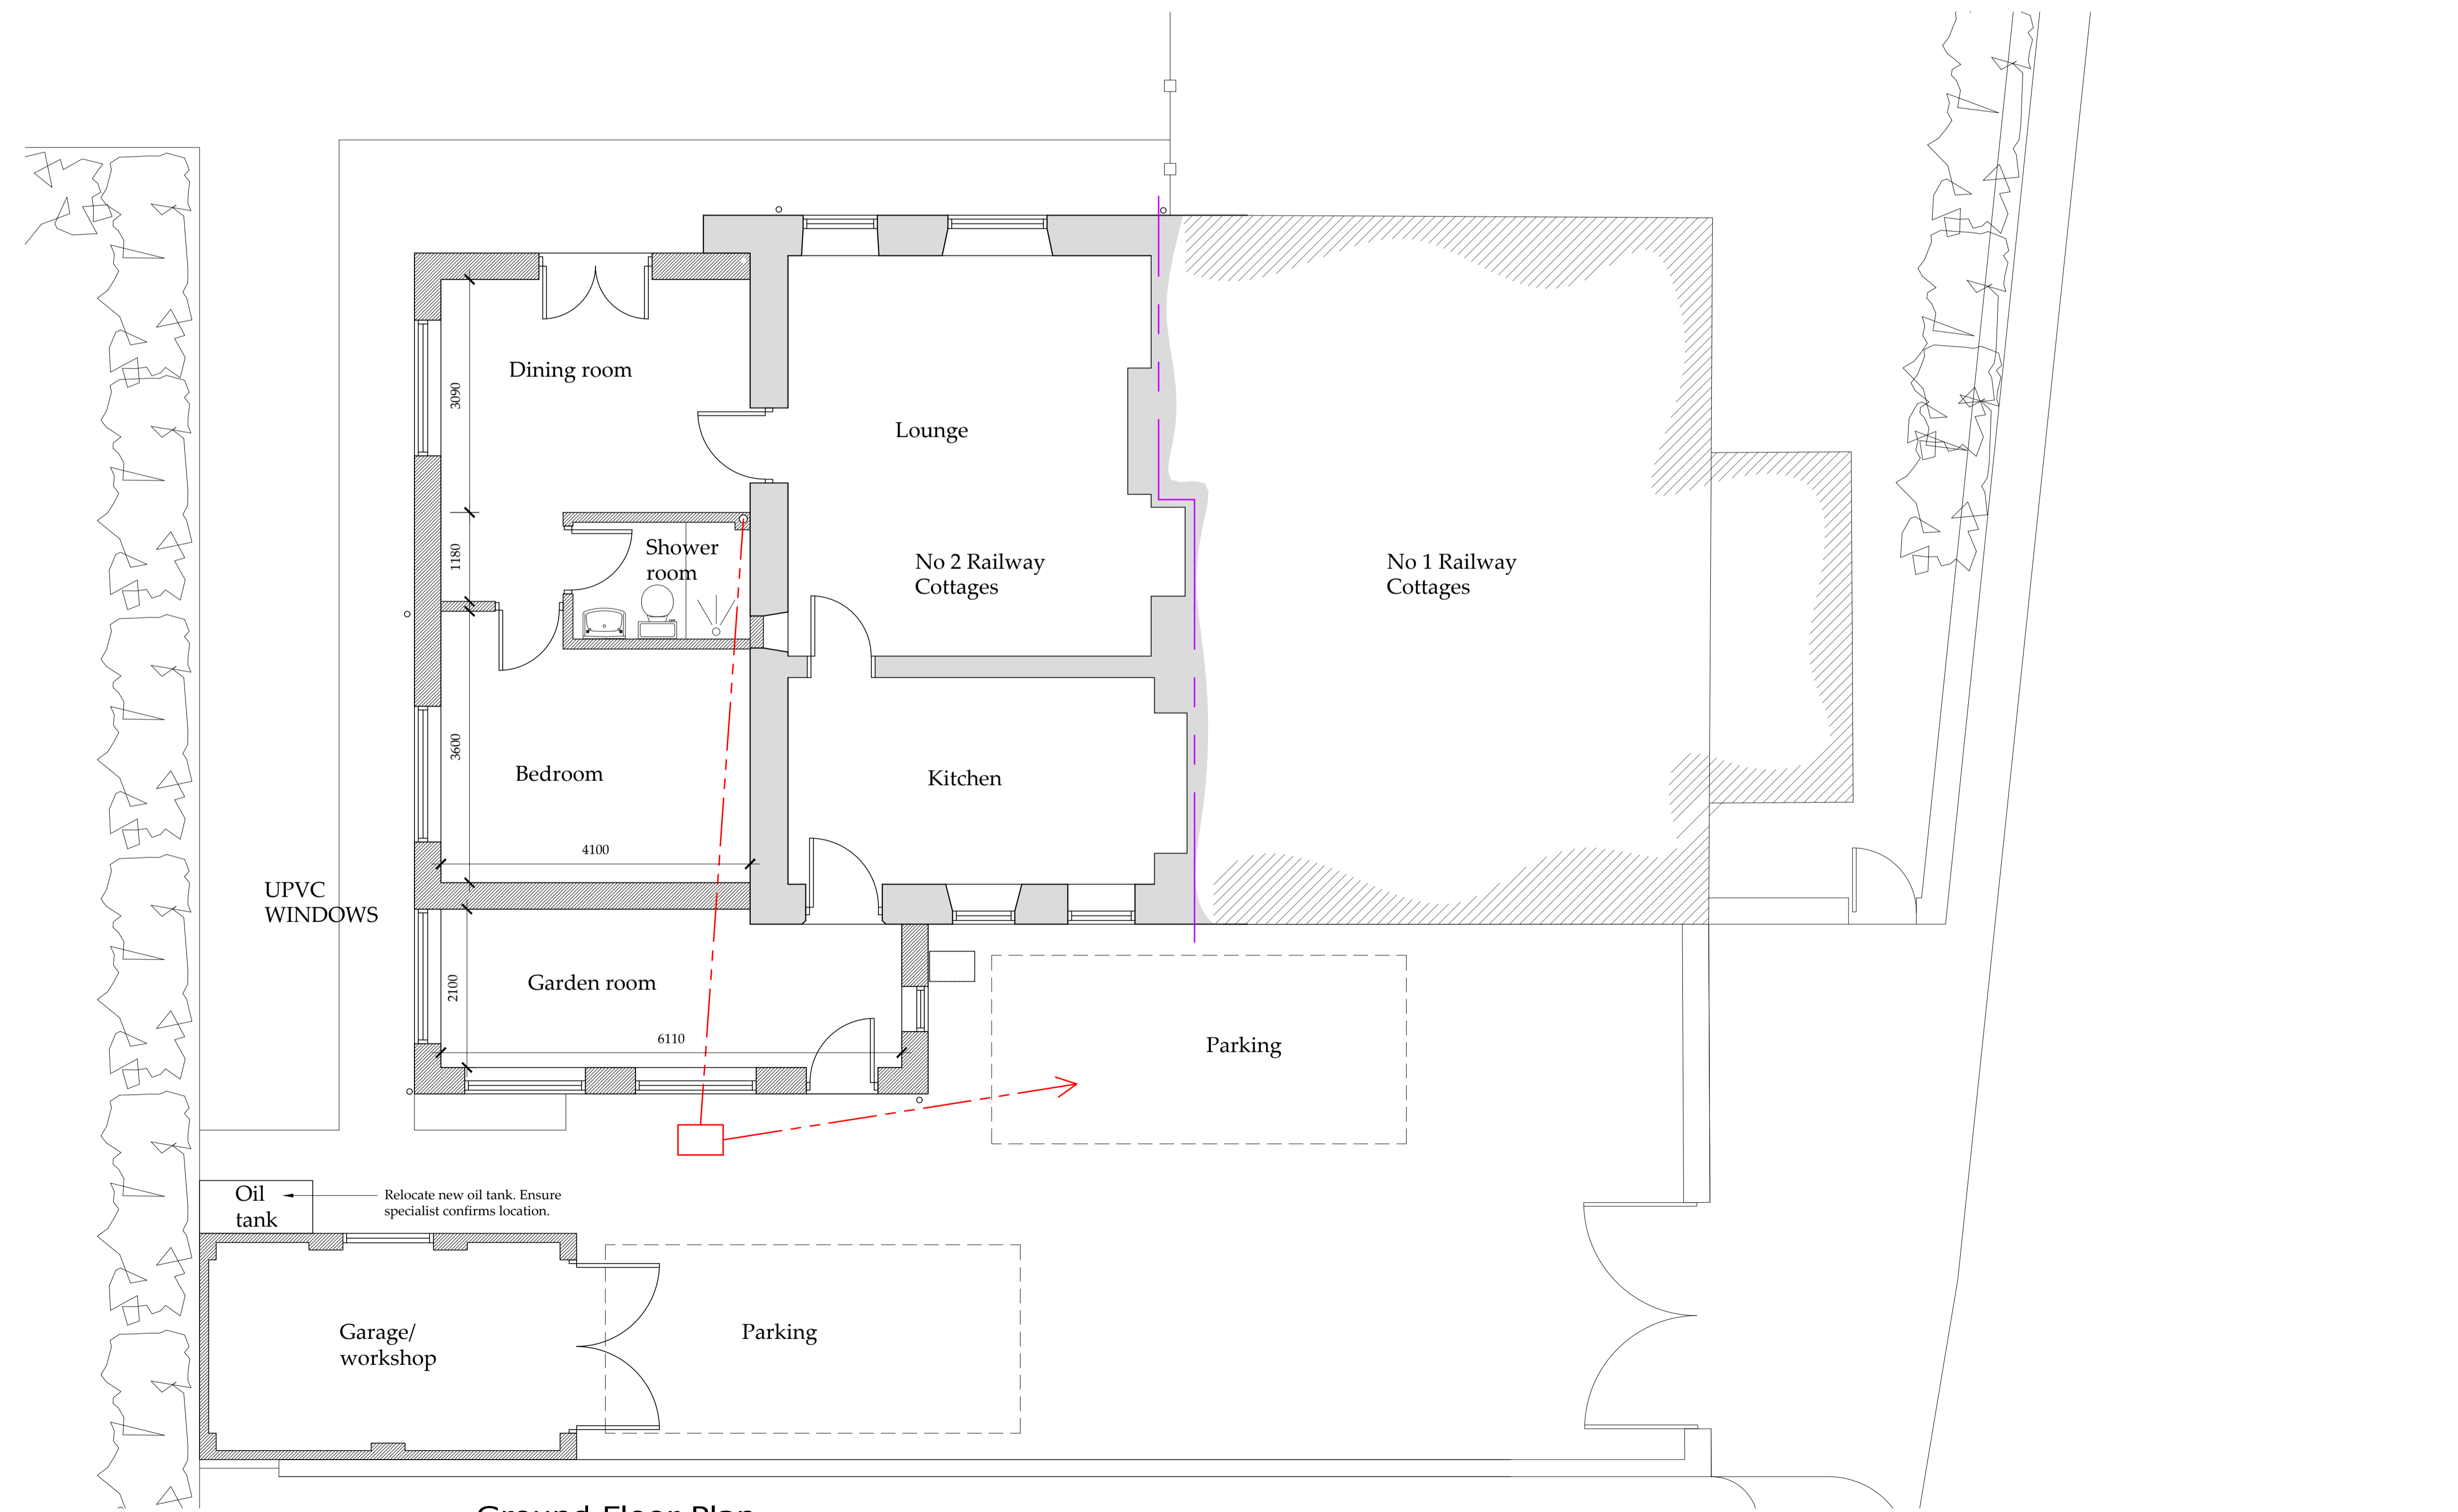

Ground Floor Plan
Scale 1:50

NYMNP
10/03/2021

Drawings for planning and client consideration only.

C	10/03/21	CE	Garage amended
B	03/03/21	CE	Amended to suit client
A	24/02/21	CE	Issued for approval

bhd partnership
 Architecture + Engineering
 Airy Hill Manor, Waterstead Lane,
 Whitby, N. Yorks. YO21 1QB.
 P: +441947 604871 F: +441947 600010
 E: general@bhdpartnership.com

CLIENT: **Mr R Wood**

PROJECT: **2 Railway Cottage
Gothland YO22 5NJ**

Drawing: **Proposed Plans and Elevations**

DRAWING STATUS: **Preliminary**

DRAWN: **C Eynon** CHECKED: **N I Duffield**

SCALE @ SIZE: **1:100 & 1:50 @ A1** DATE: **24/02/21**

DRAWING No: **D12028-05** REV: **C**