



NYMNP

16/04/2021

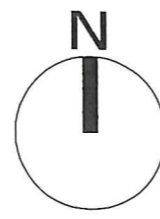

Location Plan

Scale 1:1250

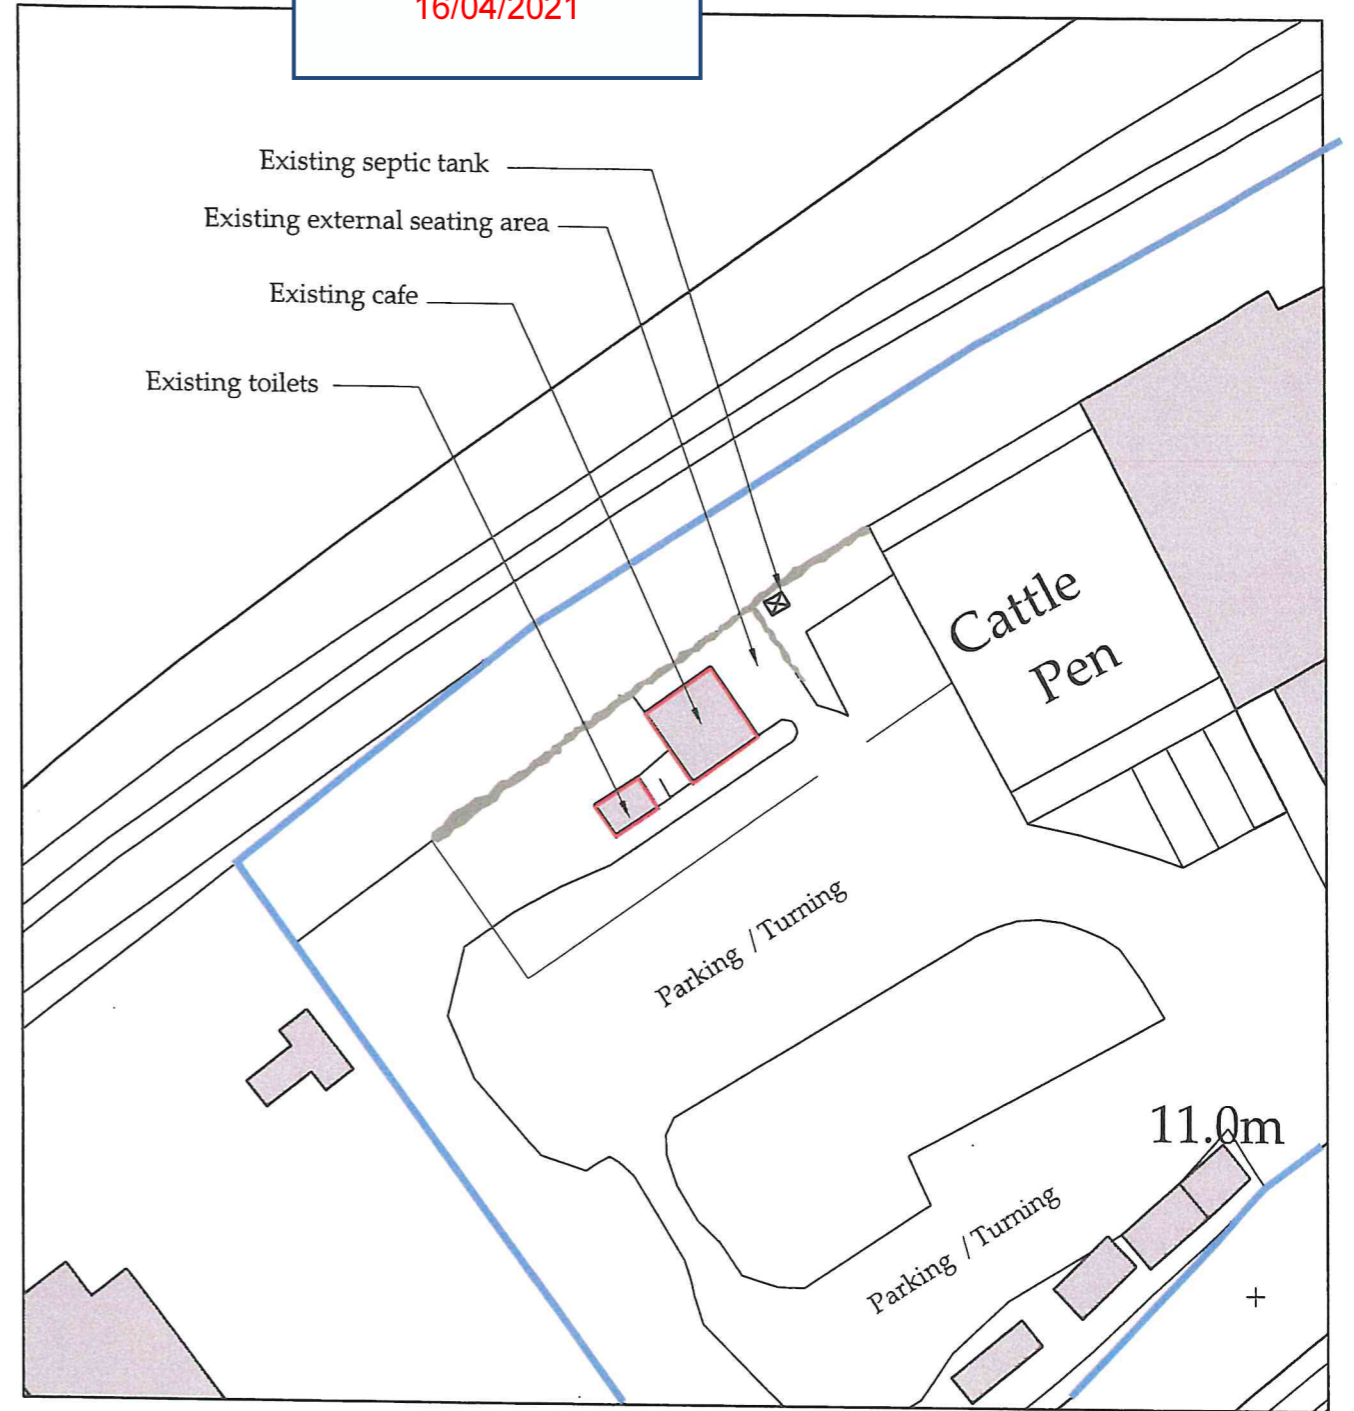

Block Plan

Scale 1:500

Ordnance Survey Licence No. 100002562

b h d partnership

Airy Hill Manor, Whitby, North Yorkshire, UK, YO21 1QB.
Tel: 01947-604871 Fax: 01947-600010
general@bhdpartnership.com www.bhdpartnership.com

●DO NOT SCALE from this drawing. Only figured dimensions are to be taken from this drawing.
●The Contractor must verify all dimensions on site before commencing any work or shop drawings.
The Contractor must report any discrepancies before commencing work. If this drawing exceeds the quantities taken in any way, the Technician is to be informed before work is initiated.
Work within The Construction (Design and Management) Regulations 2015 is not to start until a Health & Safety Plan has been produced. This drawing is Copyright and must not be reproduced without consent of BHD Partnership Ltd

REV	DATE	BY	AMENDMENT	CHKD	APVD
B	24.03.20	MK	Annotations added	TH	TH
A	05.03.20	MK	First issue	TH	TH

CLIENT:
Richardson & Smith

PROJECT:
**Ruswarp Mart, Sneaton Lane
Ruswarp, YO22 5HL**

A3 DRN: M. Kay DATE: 05.03.2020


SCALE: As shown ISSUE: Preliminary

DRAWING TITLE:
**Existing
Location and Block Plan**

DRAWING NR:
D11650 - 1


REV:
B

Do not scale from this drawing, only figured dimensions are to be taken from this drawing.
 The contractor must verify all dimensions on site before commencing any work or shop drawings.
 The contractor must report any discrepancies before commencing work. If this drawing exceeds the quantities taken in any way, the technician is to be informed before work is initiated.
 Work within the construction (design and management) regulations 2015 is not to start until a health & safety plan has been produced. This drawing is copyright and must not be reproduced without consent of BHD Partnership Ltd.
[CDM Regulations](#)
 Contractor must not start without 'Pre Construction Information' from Principle Designer. If unsure contact BHD.
 Contractor must agree the 'Principle Contractor' roll with the client prior to commencement of the works.
 Ensure if required under CDM2015 regulations that the project is notified to the HSE.

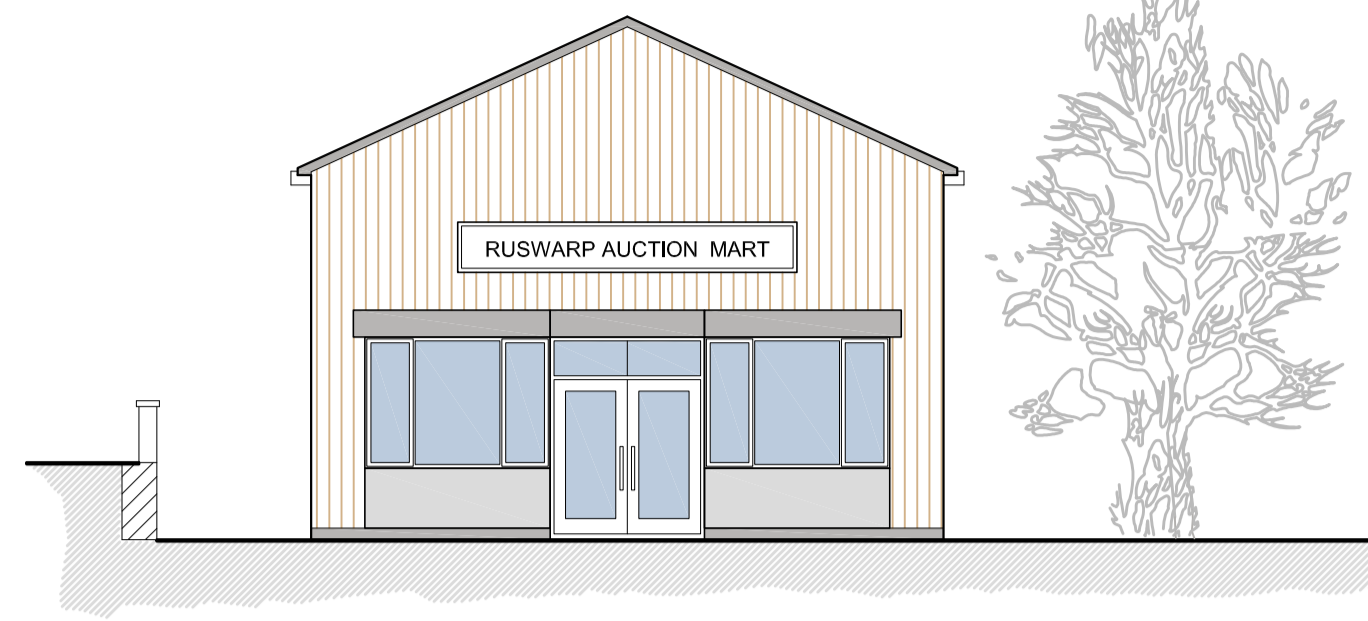


End Elevation
Scale 1:100

East

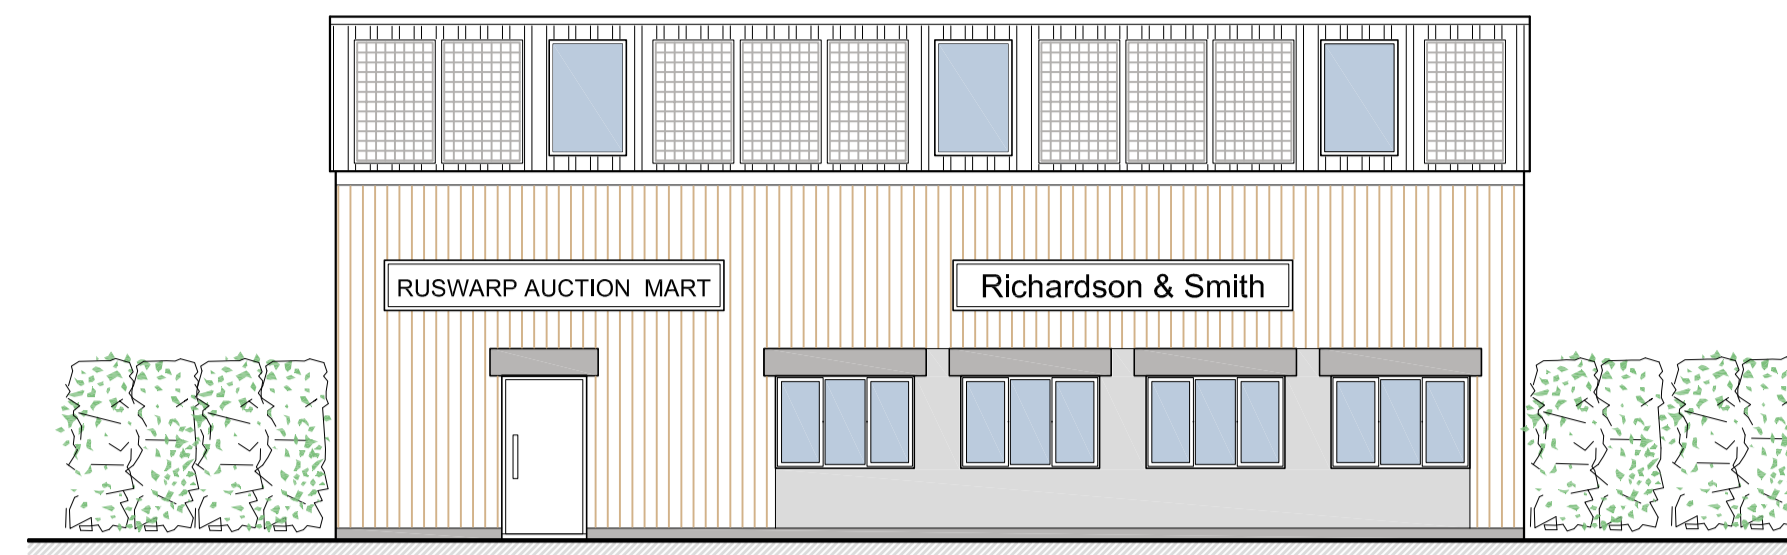


Rear Elevation
Scale 1:100

South

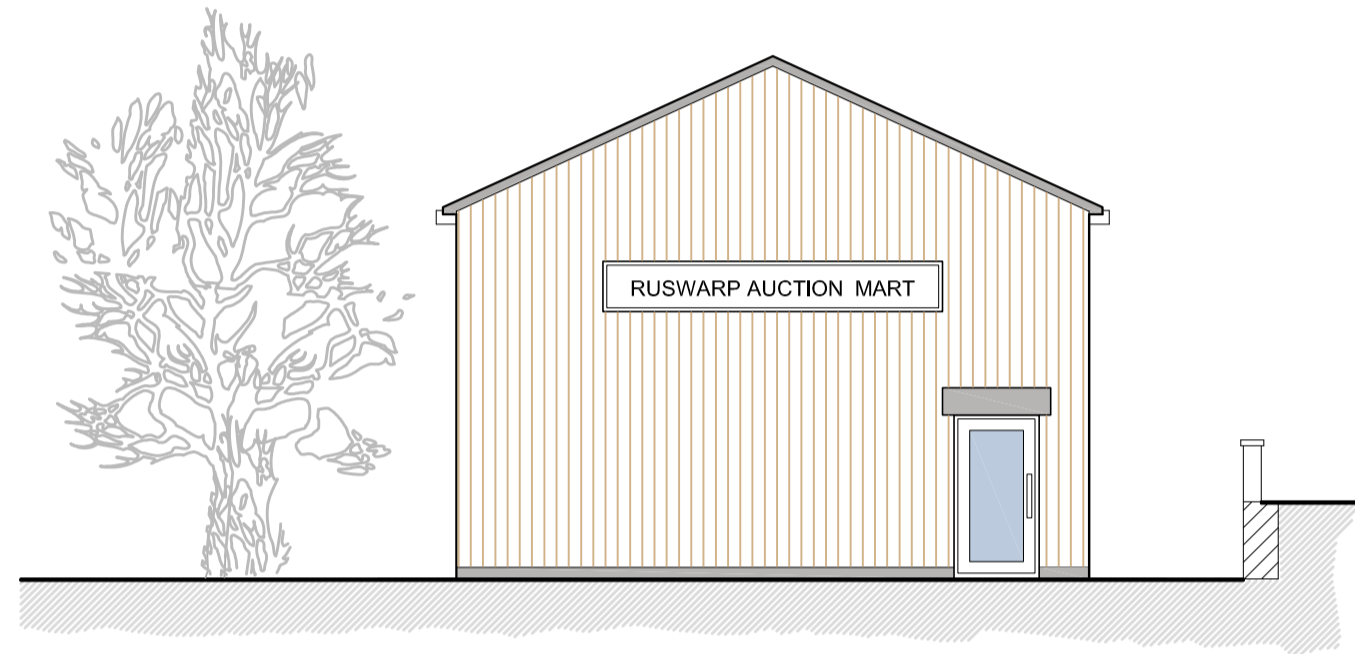

End Elevation
Scale 1:100

West

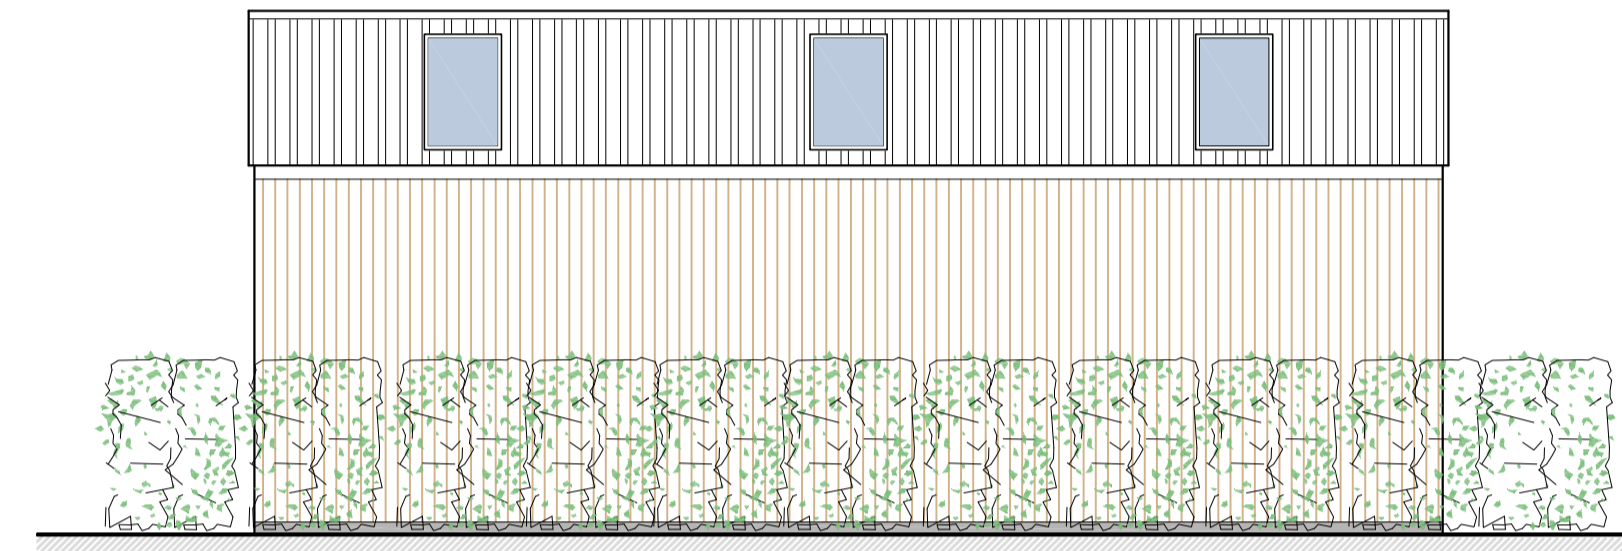

Rear Elevation
Scale 1:100


North

NYMNPA
16/04/2021

Foul drains connected to Proposed Mini-Sewage Treatment plant: Kingspan BioFicient 6 to comply with EN12566 -3 1920 mm diameter 6220mm long Suitable for people up to 30 no.

Surface water drains connected to proposed soakaways.

Surface water drains connected to proposed soakaways.

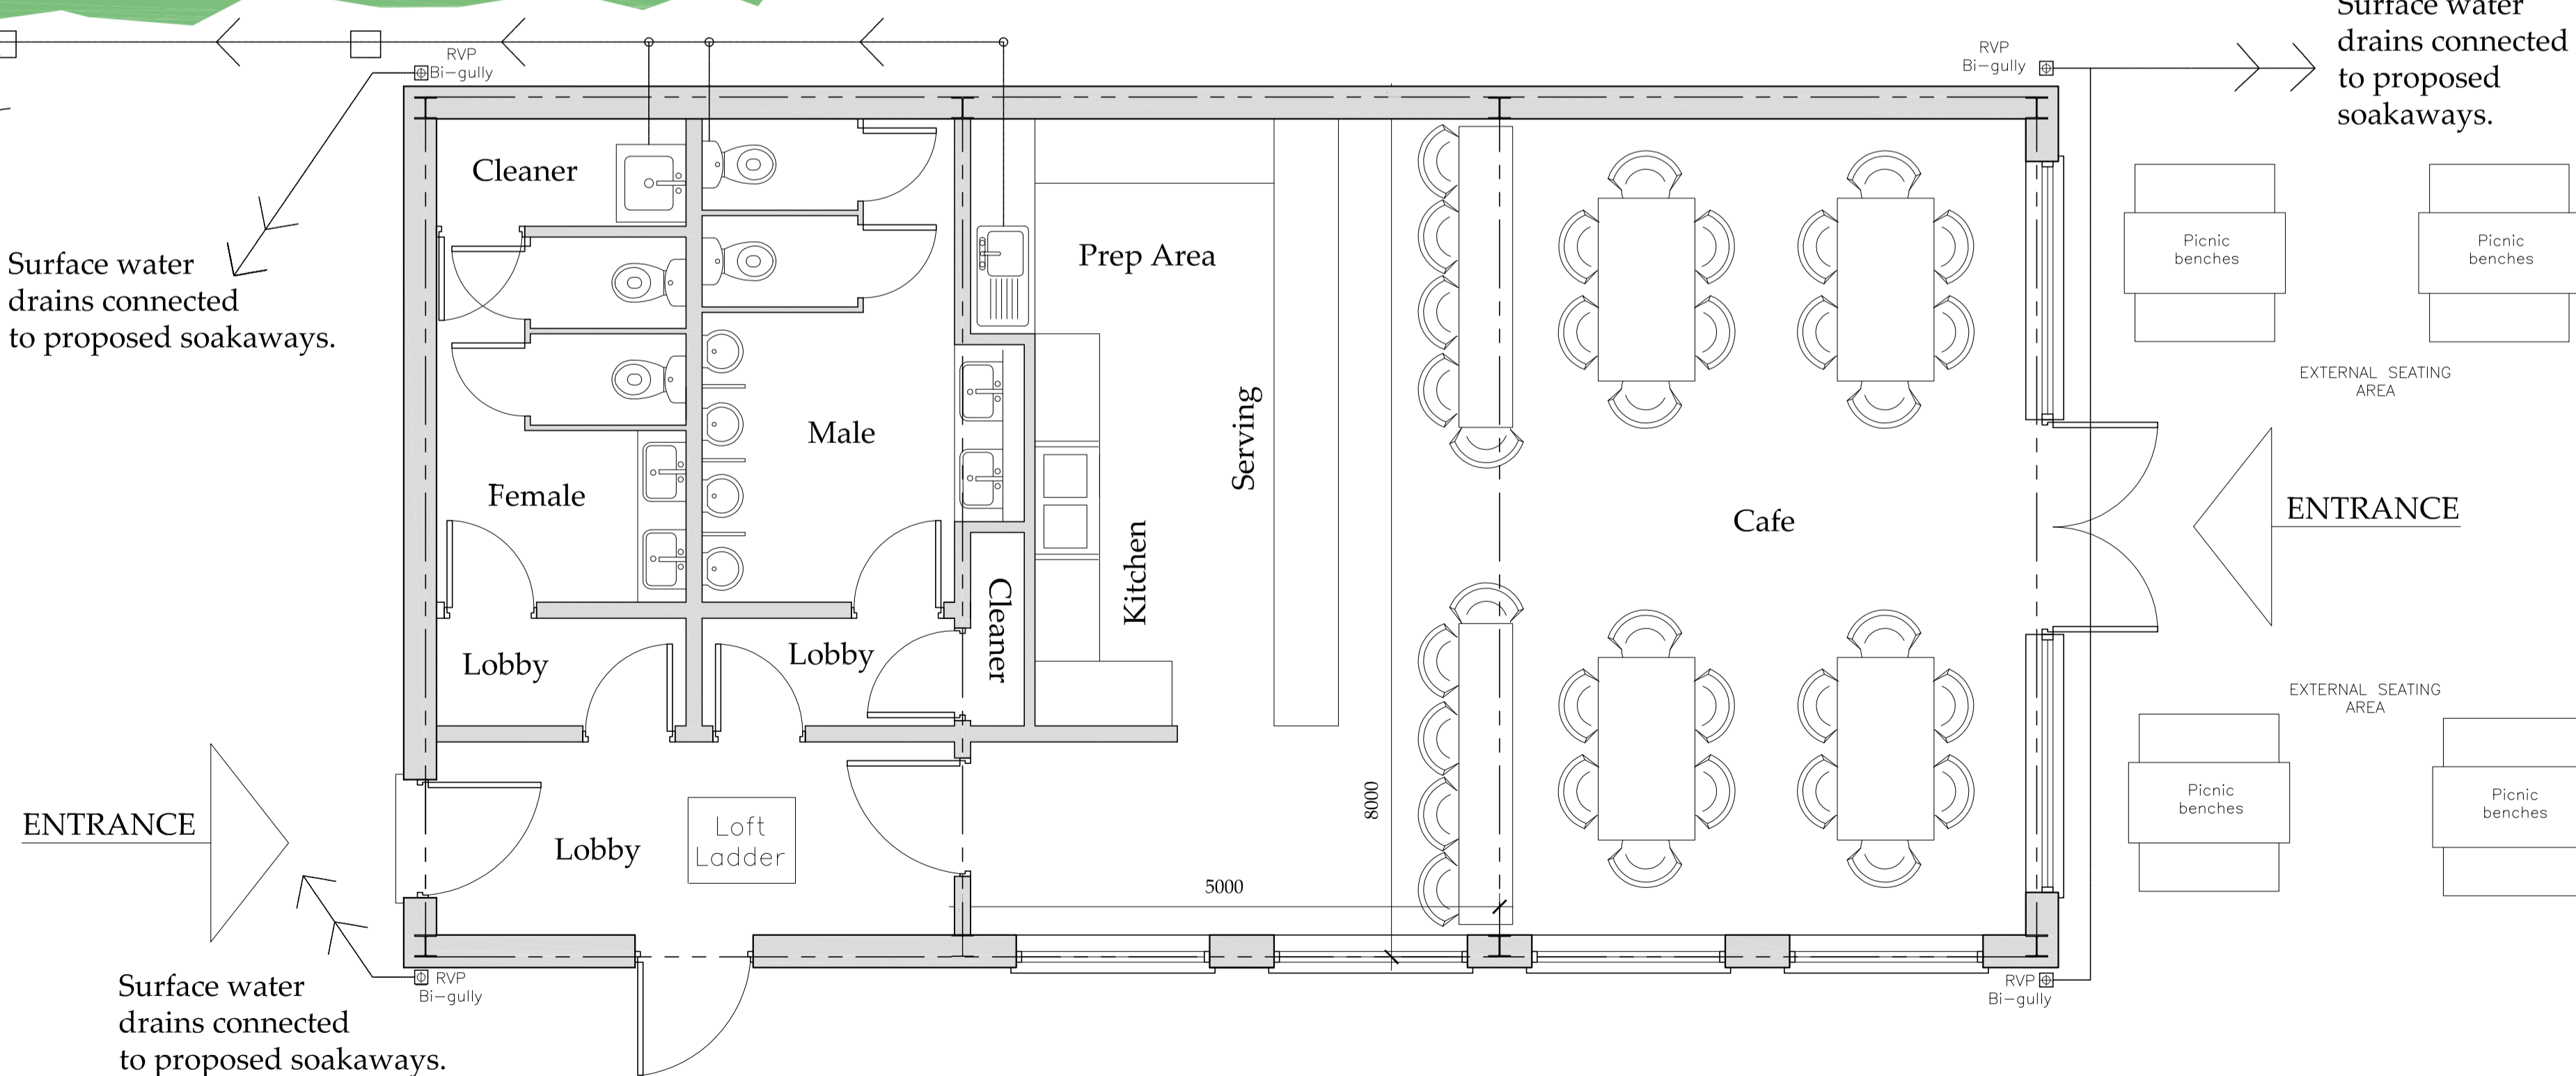



ENTRANCE

ENTRANCE

Surface water drains connected to proposed soakaways.

Ground Floor Plan
Scale 1:50

OPTION 3

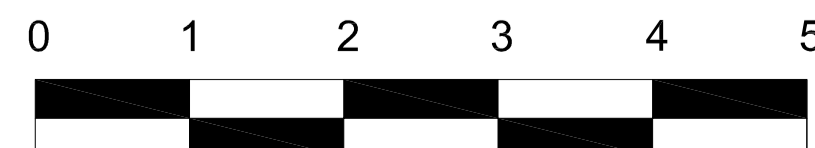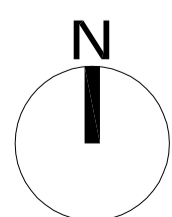

A	21.03.20	MK	First issue
---	----------	----	-------------

bhd partnership
 Architecture + Engineering
 Airy Hill Manor, Waterstead Lane,
 Whitby, N. Yorks. YO21 1QB.
 P: +441947 604871 F: +441947 600010
 E: general@bhdpartnership.com

CLIENT: Richardson & Smith

PROJECT: Ruswarp Mart
Sneaton Lane, Ruswarp

Drawing: Proposed
Ground Floor Plan
and Elevations


DRAWING STATUS: Preliminary

DRAWN: M.Kay CHECKED: T.R.Harrison


SCALE @ SIZE: 1:50, 1:100 @ A1 DATE: 21.03.2020

DRAWING No: D11650-13 REV: A

Do not scale from this drawing, only figured dimensions are to be taken from this drawing.
 The contractor must verify all dimensions on site before commencing any work or shop drawings.
 The contractor must report any discrepancies before commencing work. If this drawing exceeds the quantities taken in any way, the technician is to be informed before work is initiated.
 Work within the construction (design and management) regulations 2015 is not to start until a health & safety plan has been produced. This drawing is copyright and must not be reproduced without consent of BHD Partnership Ltd.
CDM Regulations
 Contractor must not start without 'Pre Construction Information' from Principle Designer. If unsure contact BHD.
 Contractor must agree the 'Principle Contractor' roll with the client prior to commencement of the works.
 Ensure if required under CDM2015 regulations that the project is notified to the HSE.

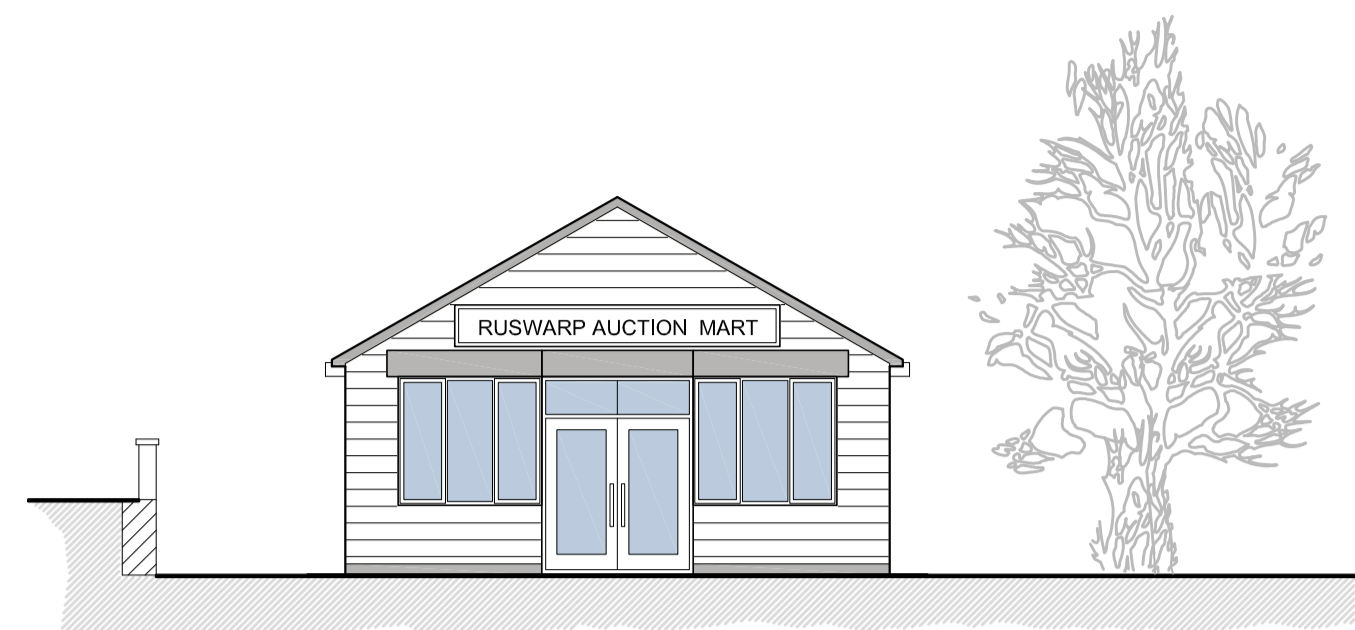


End Elevation East
Scale 1:100

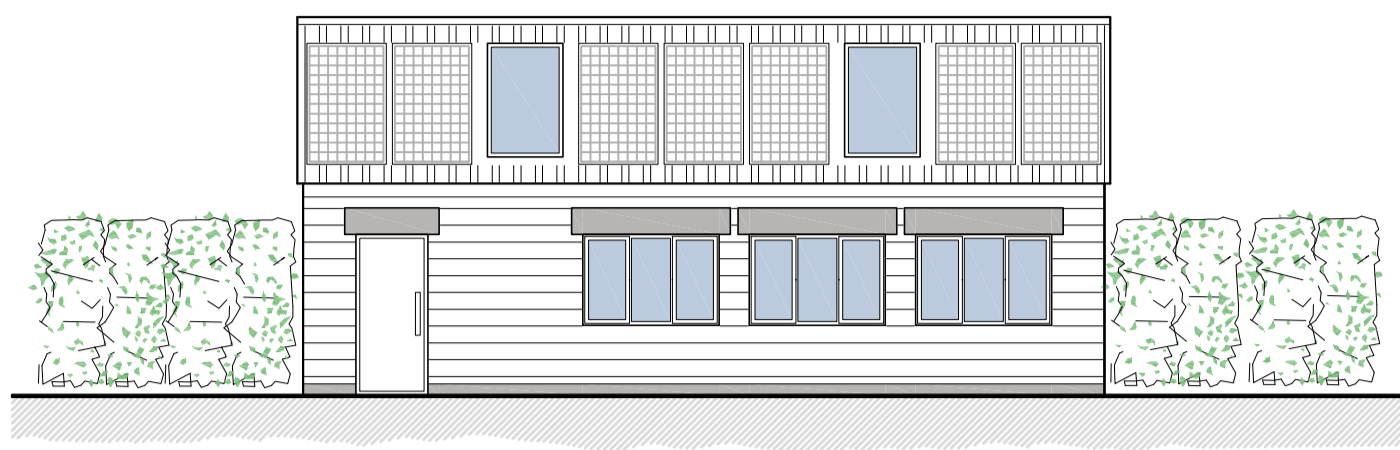


Front Elevation South
Scale 1:100


NYMNP
16/04/2021

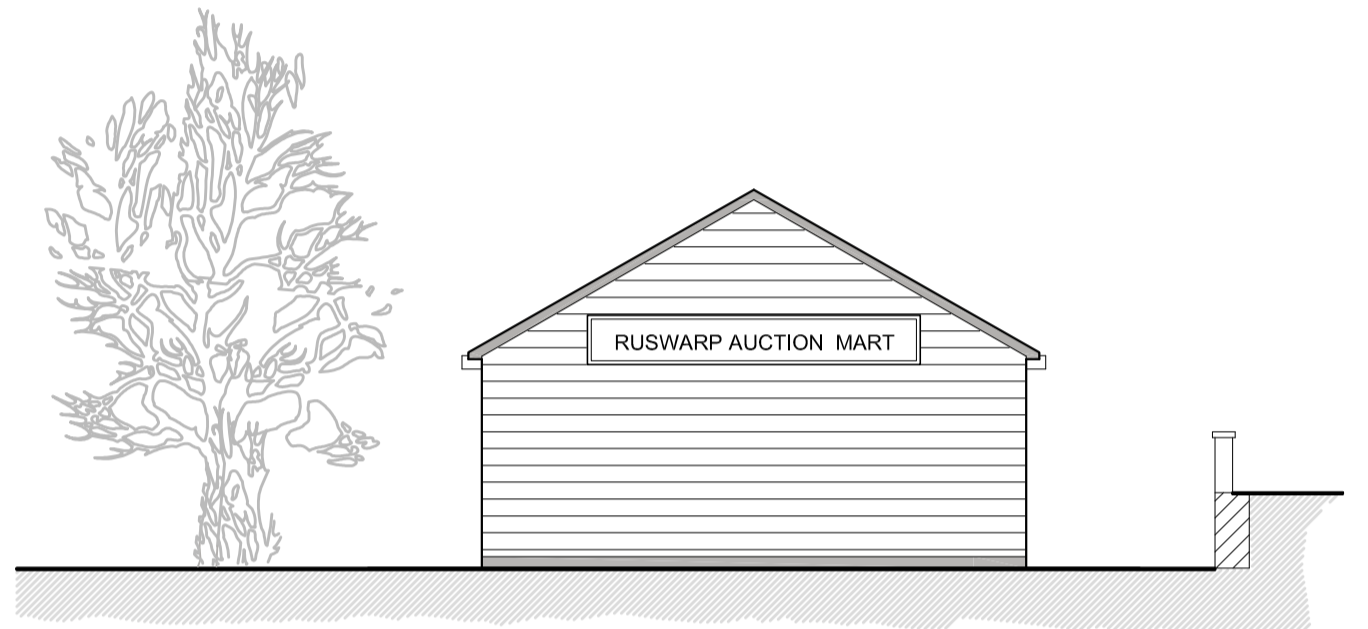


End Elevation West
Scale 1:100

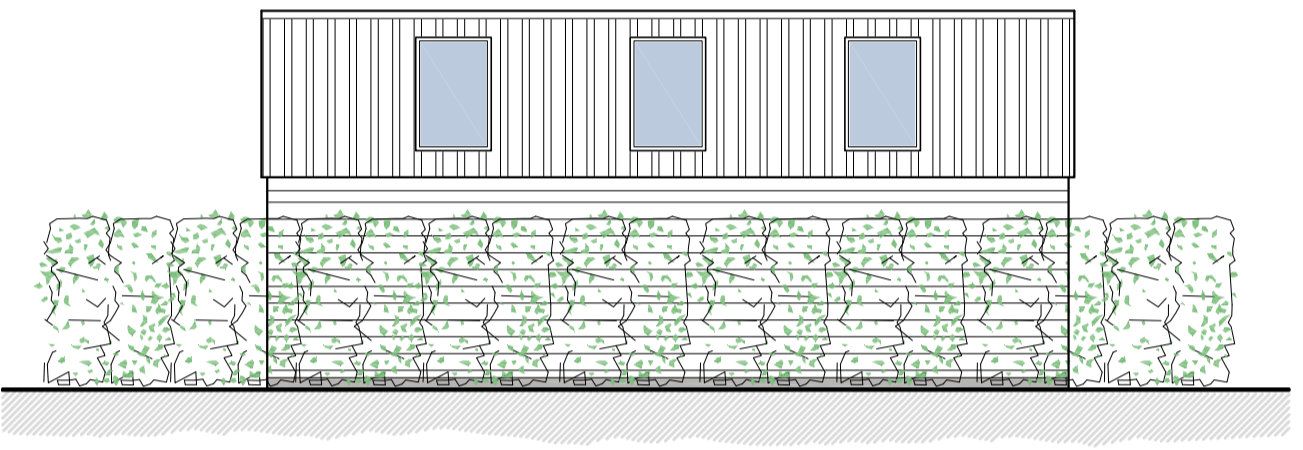

Rear Elevation North
Scale 1:100

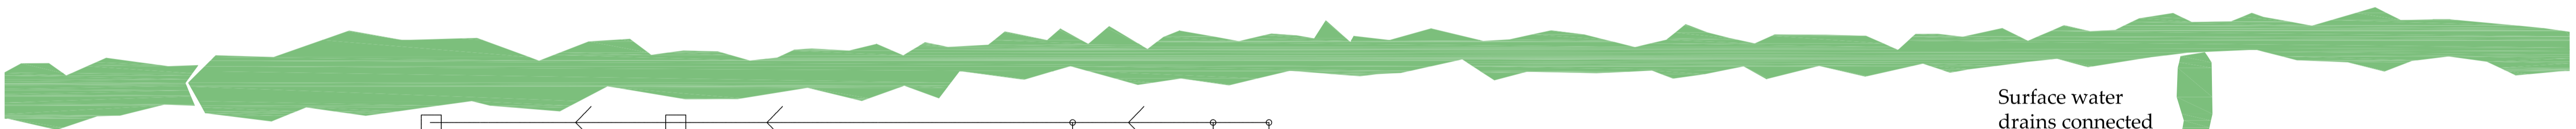

Foul drains connected to Proposed Mini-Sewage Treatment plant: Kingspan BioFicient 6 to comply with EN12566 -3 1920 mm diameter 6220mm long Suitable for people up to 30 no.

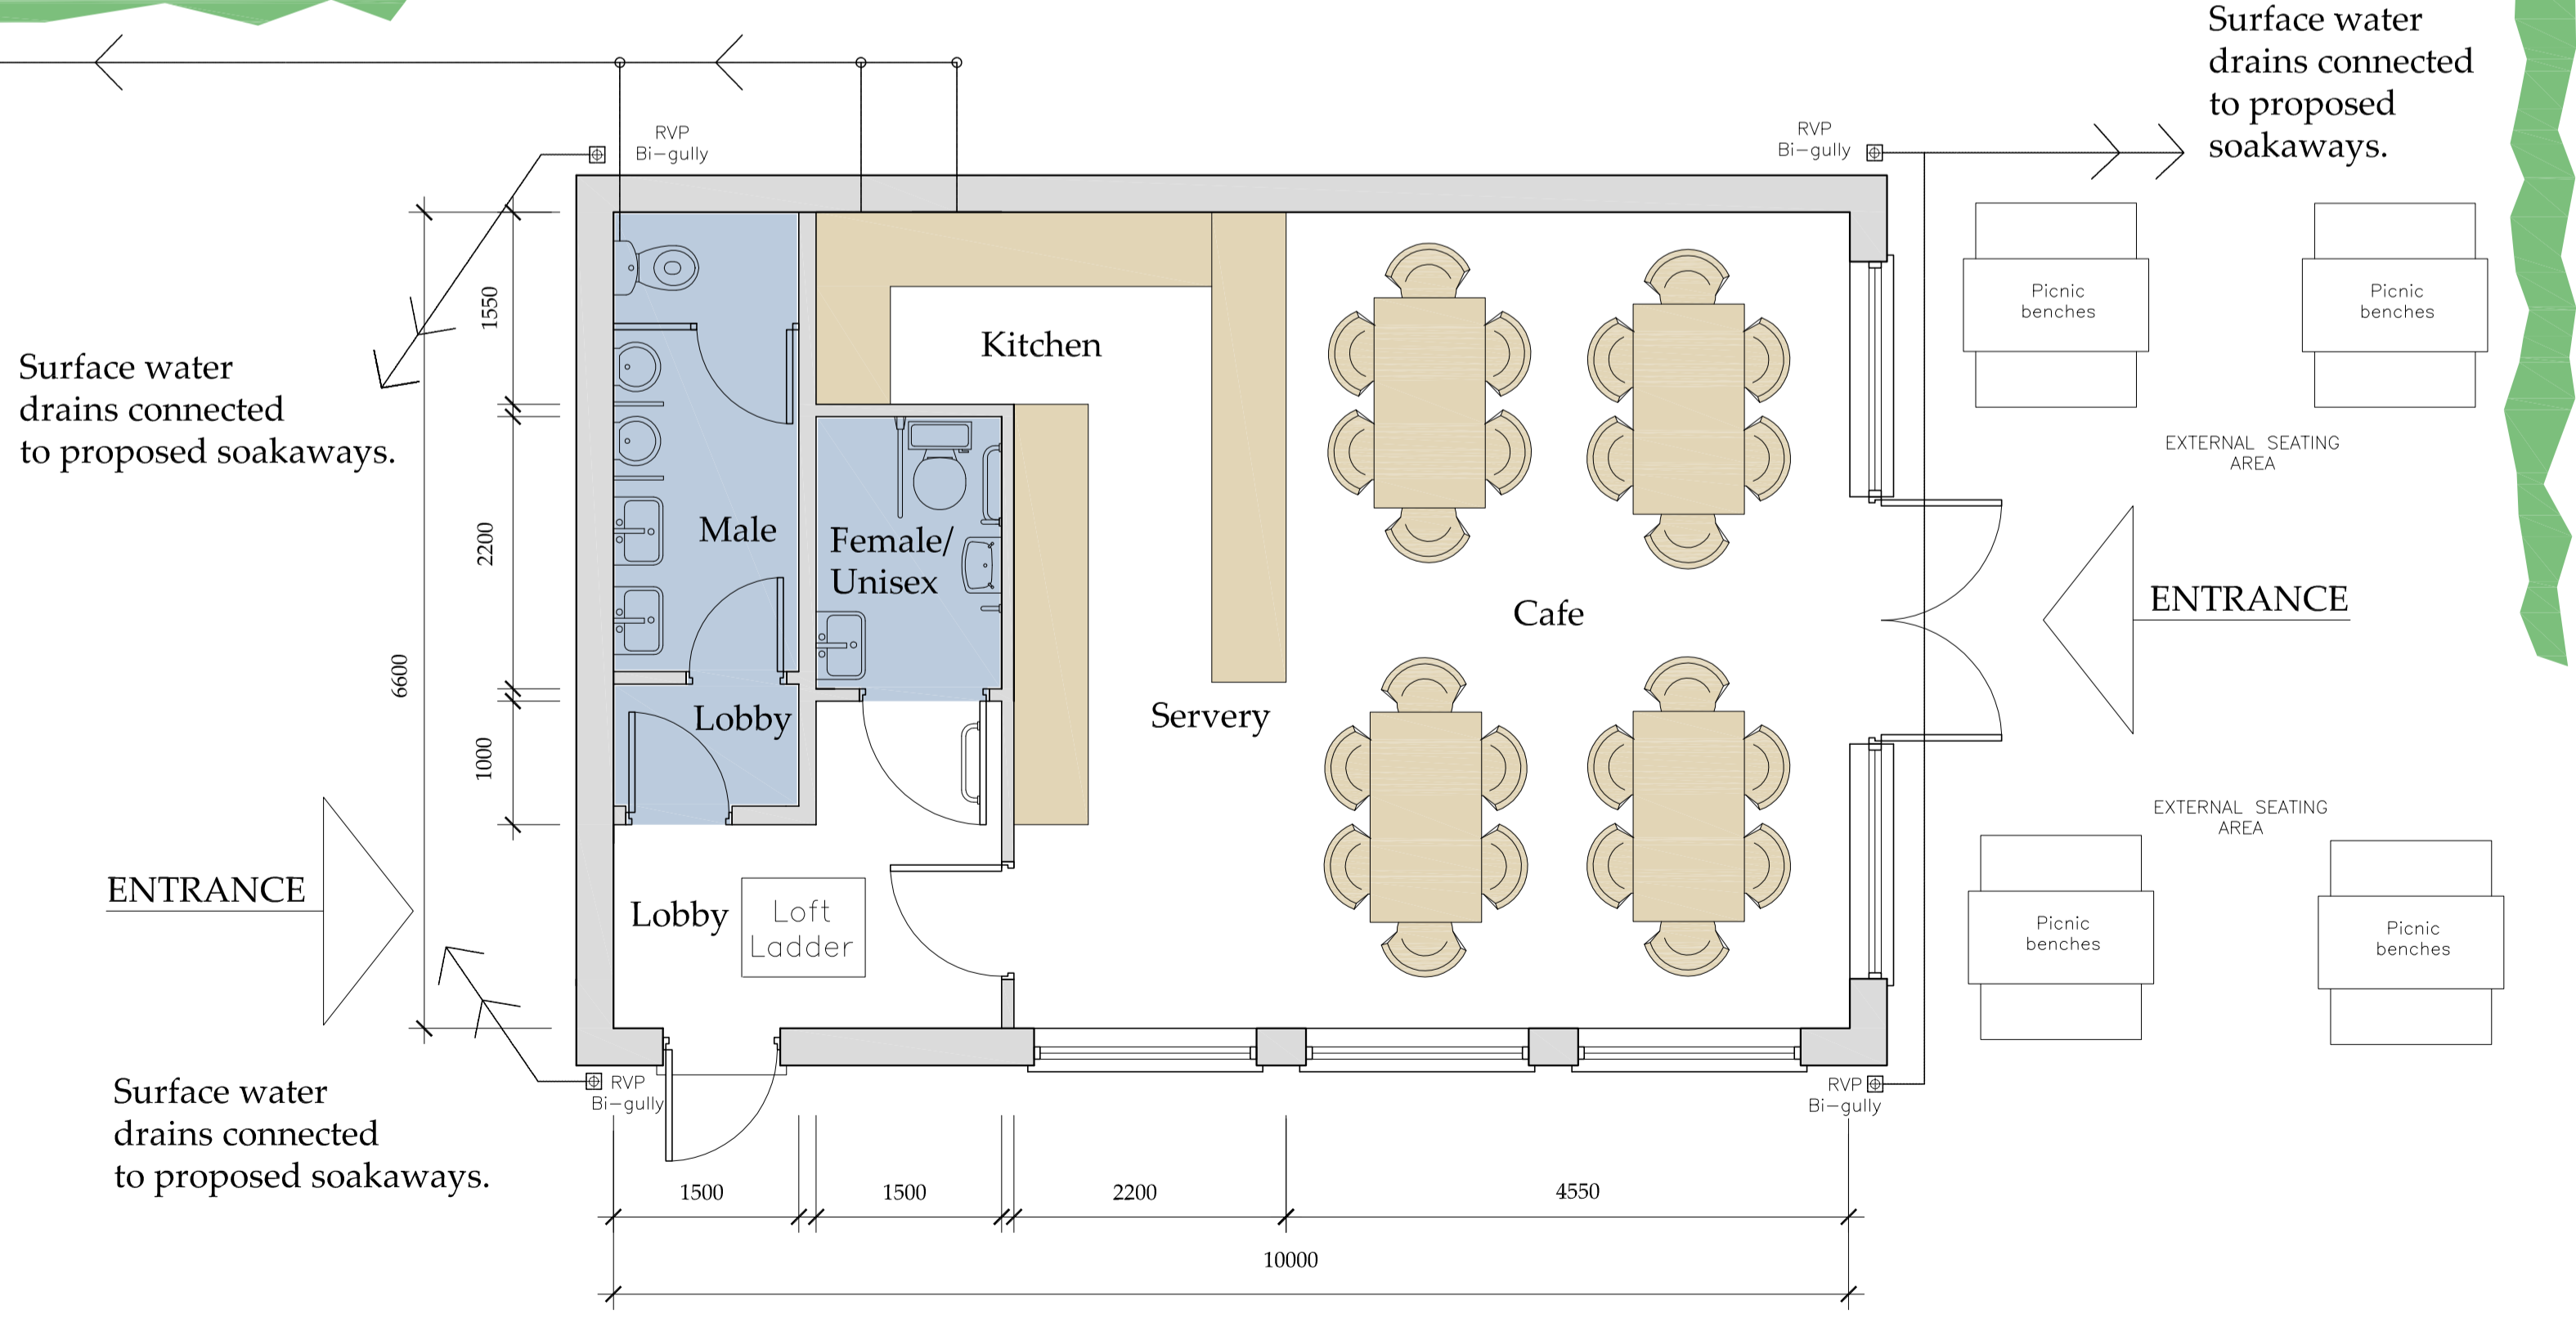

Ground Floor Plan
Scale 1:50



OPTION 2

A	10.03.21	MK	First Issue
REV	DATE	BY	AMENDMENT

bhd partnership
 Architecture + Engineering
 Airy Hill Manor, Waterstead Lane, Whitby, N. Yorks. YO21 1QB.
 P: +441947 604871 F: +441947 600010
 E: general@bhdpartnership.com

CLIENT: Richardson & Smith

PROJECT: Ruswarp Mart
Sneaton Lane, Ruswarp

Drawing: Proposed Ground Floor Plan and Elevations

DRAWING STATUS: Preliminary

DRAWN: M.Kay CHECKED: T.R.Harrison

SCALE @ SIZE: 1:50, 1:100 @ A1 DATE: 10.03.2021

DRAWING No: D11650-20 REV: A