
From: Neil Duffield
Sent: 28 April 2021 16:24
To: Planning
Subject: NYM/2021/0049/LB E11893-21 nymnp amended scheme 28-04-21

Hi Kelsey,

Following our meeting I have amended the scheme design to follow our site discussions.
The main changes are:-

- 3 Rooflights to the front
- Pole Barn removed
- No new window openings
- Reuse 1st floor previous opening to gable.
- 3 Bedrooms to the 1st floor
- Air Source Heat Pump added to adjacent alcove

I hope these details are more appropriate, if you have any further queries please let me know.

Kind regards

Neil




The information contained in this email is intended only for the person or entity to whom it is addressed and may contain confidential and/or privileged material. If you have received this email in error please note that any review, retransmission, copying, dissemination or other use of, or taking of any action in reliance upon its contents is prohibited. If you are not an intended recipient please delete the material from any computer that may have it and contact BHD Partnership IT Personnel on [redacted], thank you for your co-operation.

The contents of an attachment to this email may contain software viruses which could damage your computer system. We cannot accept liability for any damage which you sustain as a result of software viruses, you should carry out your own virus checks before opening any attachment.

BHD Partnership, Airy Hill Manor, Whitby, North Yorkshire, YO21 1QB
www.bhdpartnership.com


Do not scale from this drawing, only figured dimensions are to be taken from this drawing.
 The contractor must verify all dimensions on site before commencing any work or shop drawings.
 The contractor must report any discrepancies before commencing work. If this drawing exceeds the quantities taken in any way, the technician is to be informed before work is initiated.
 Work within the construction (design and management) regulations 2015 is not to start until a health & safety plan has been produced. This drawing is copyright and must not be reproduced without consent of BHD Partnership Ltd.
CDM Regulations
 Contractor must not start without 'Pre Construction Information' from Principle Designer. If unsure contact BHD.
 Contractor must agree the 'Principle Contractor' roll with the client prior to commencement of the works.
 Ensure if required under CDM2015 regulations that the project is notified to the HSE.

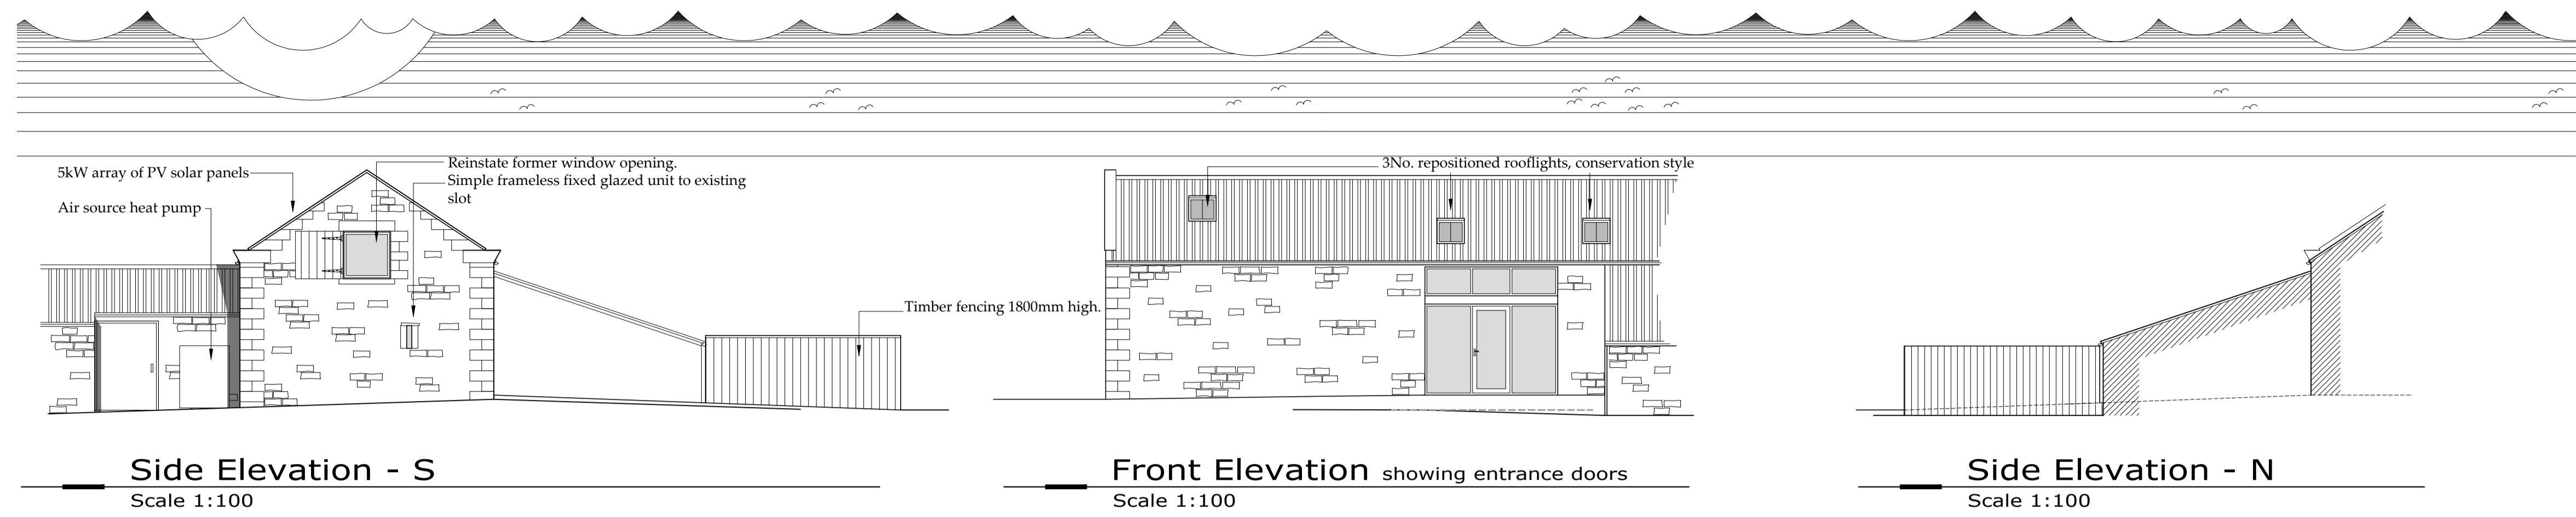


Side Elevation - S
Scale 1:100

Front Elevation showing entrance doors
Scale 1:100

Side Elevation - N
Scale 1:100

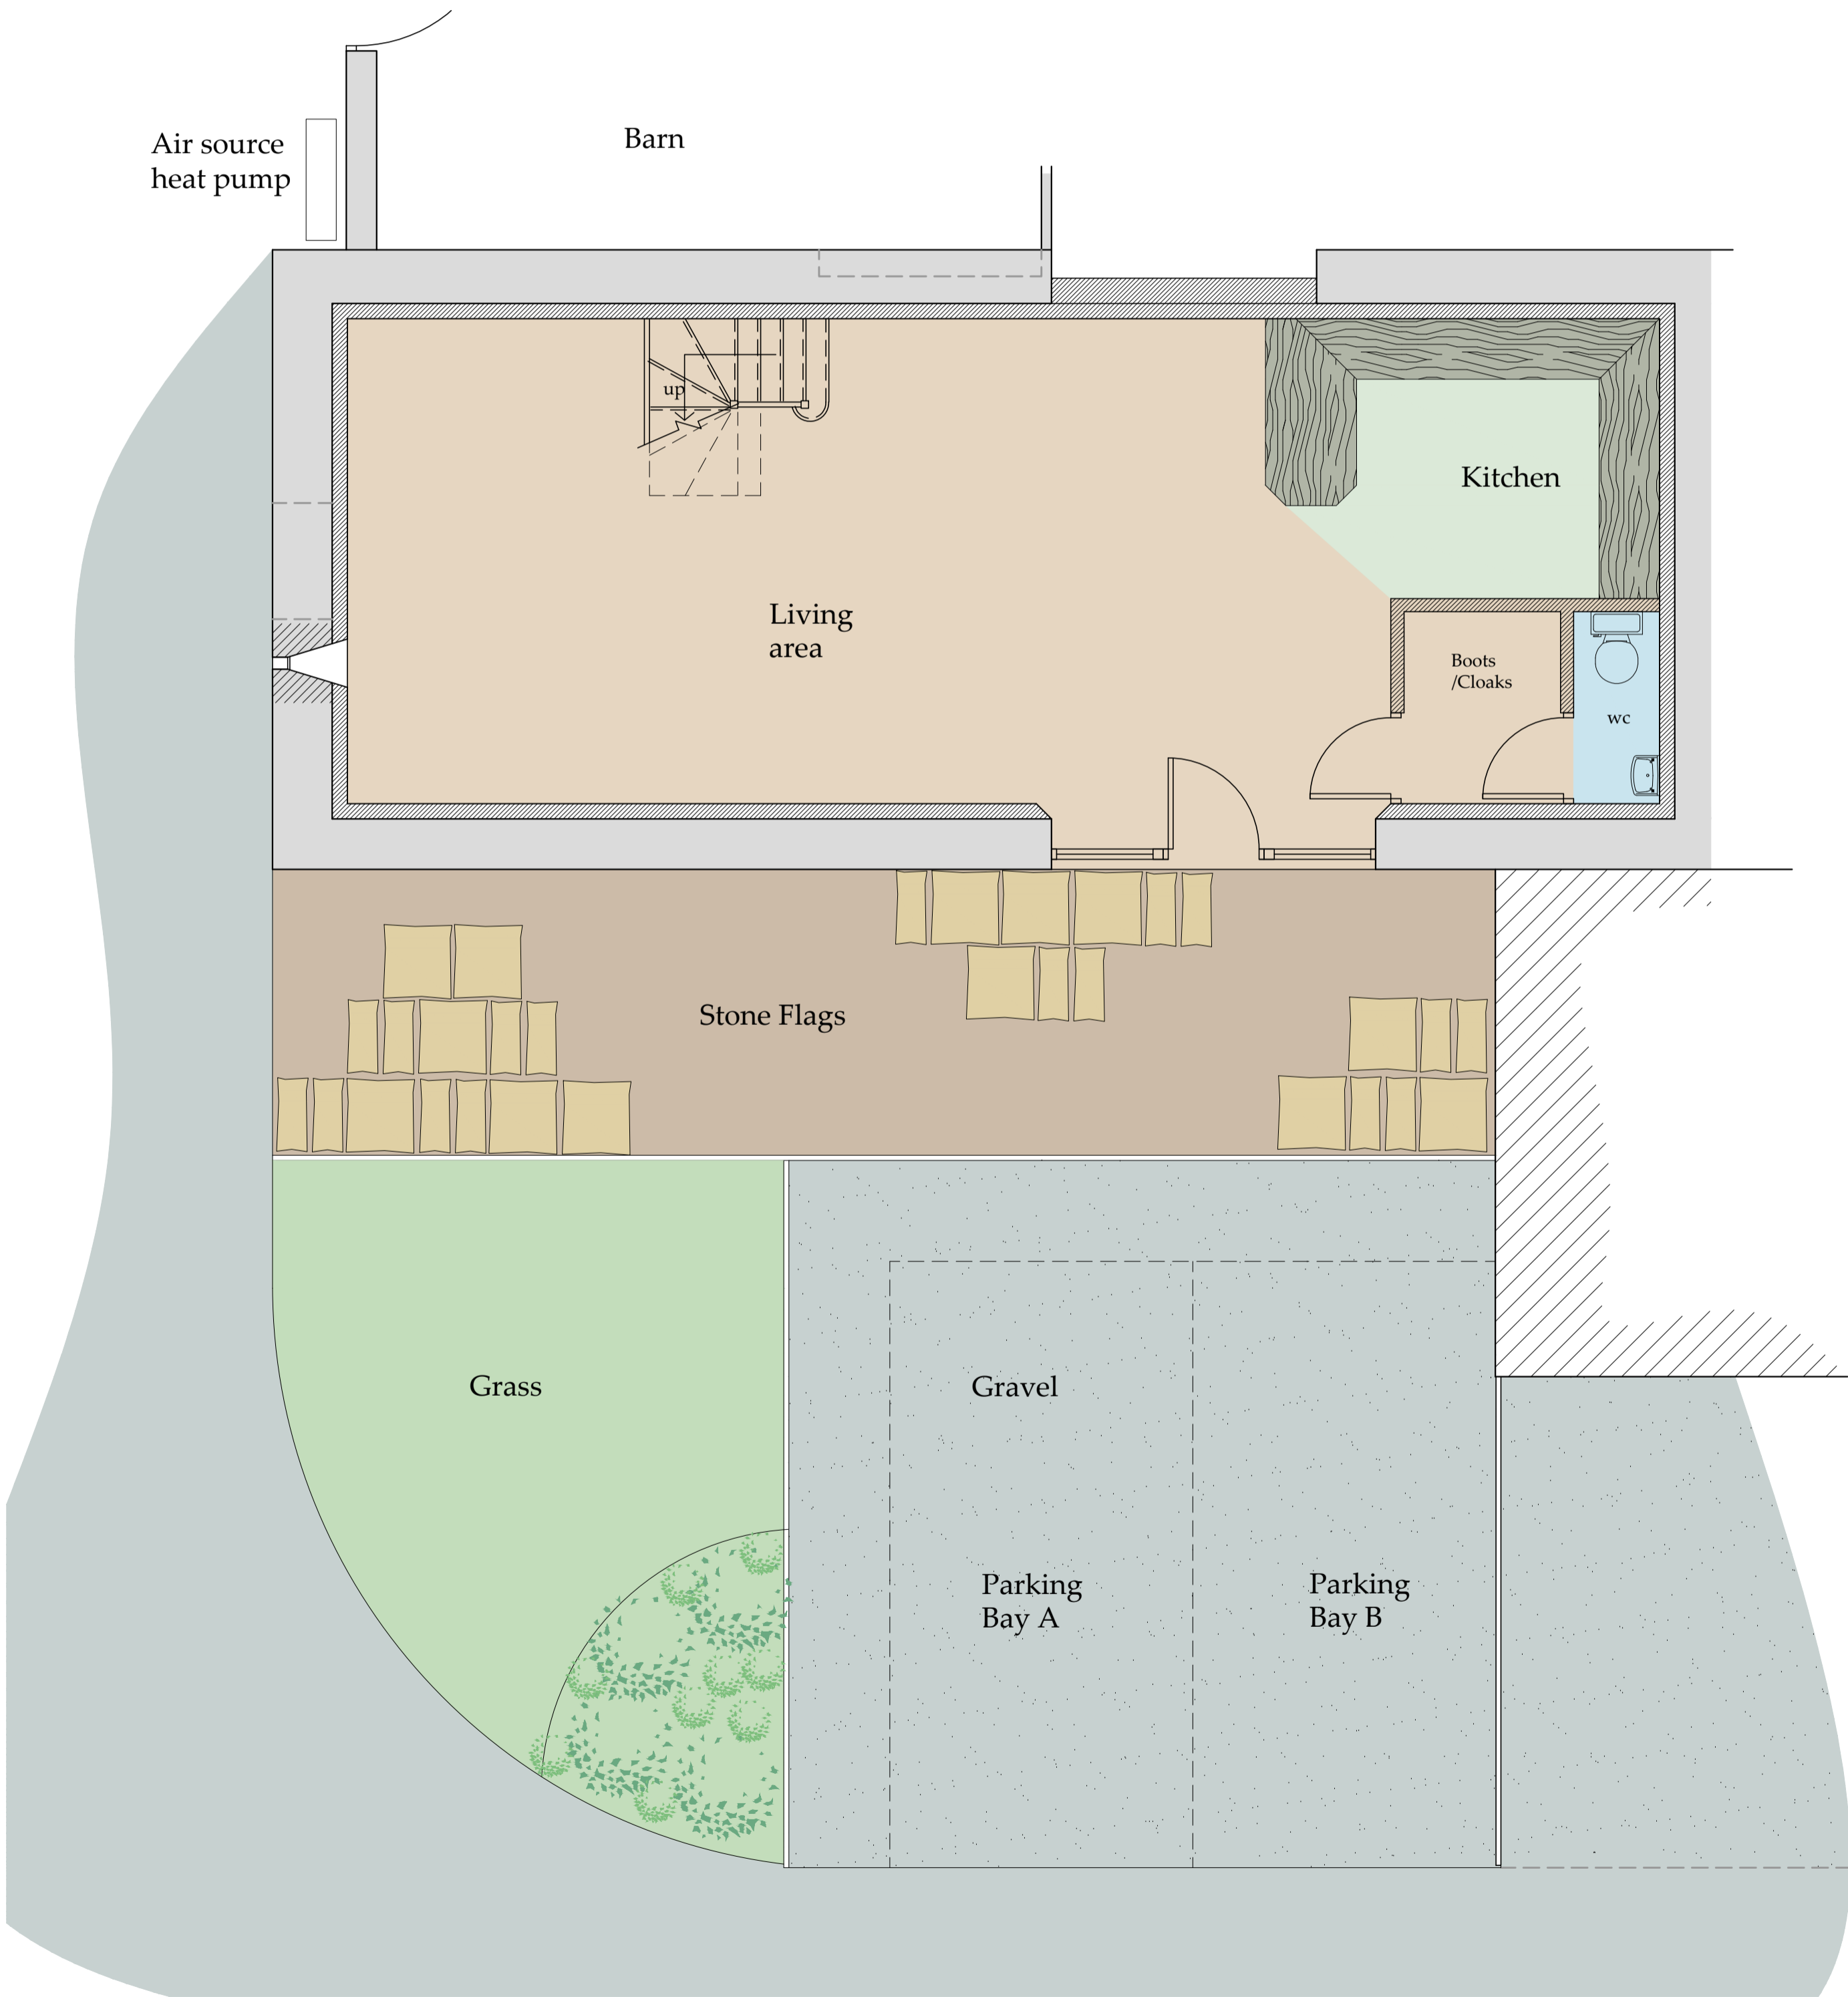

Ground Floor Plan
Scale 1:50

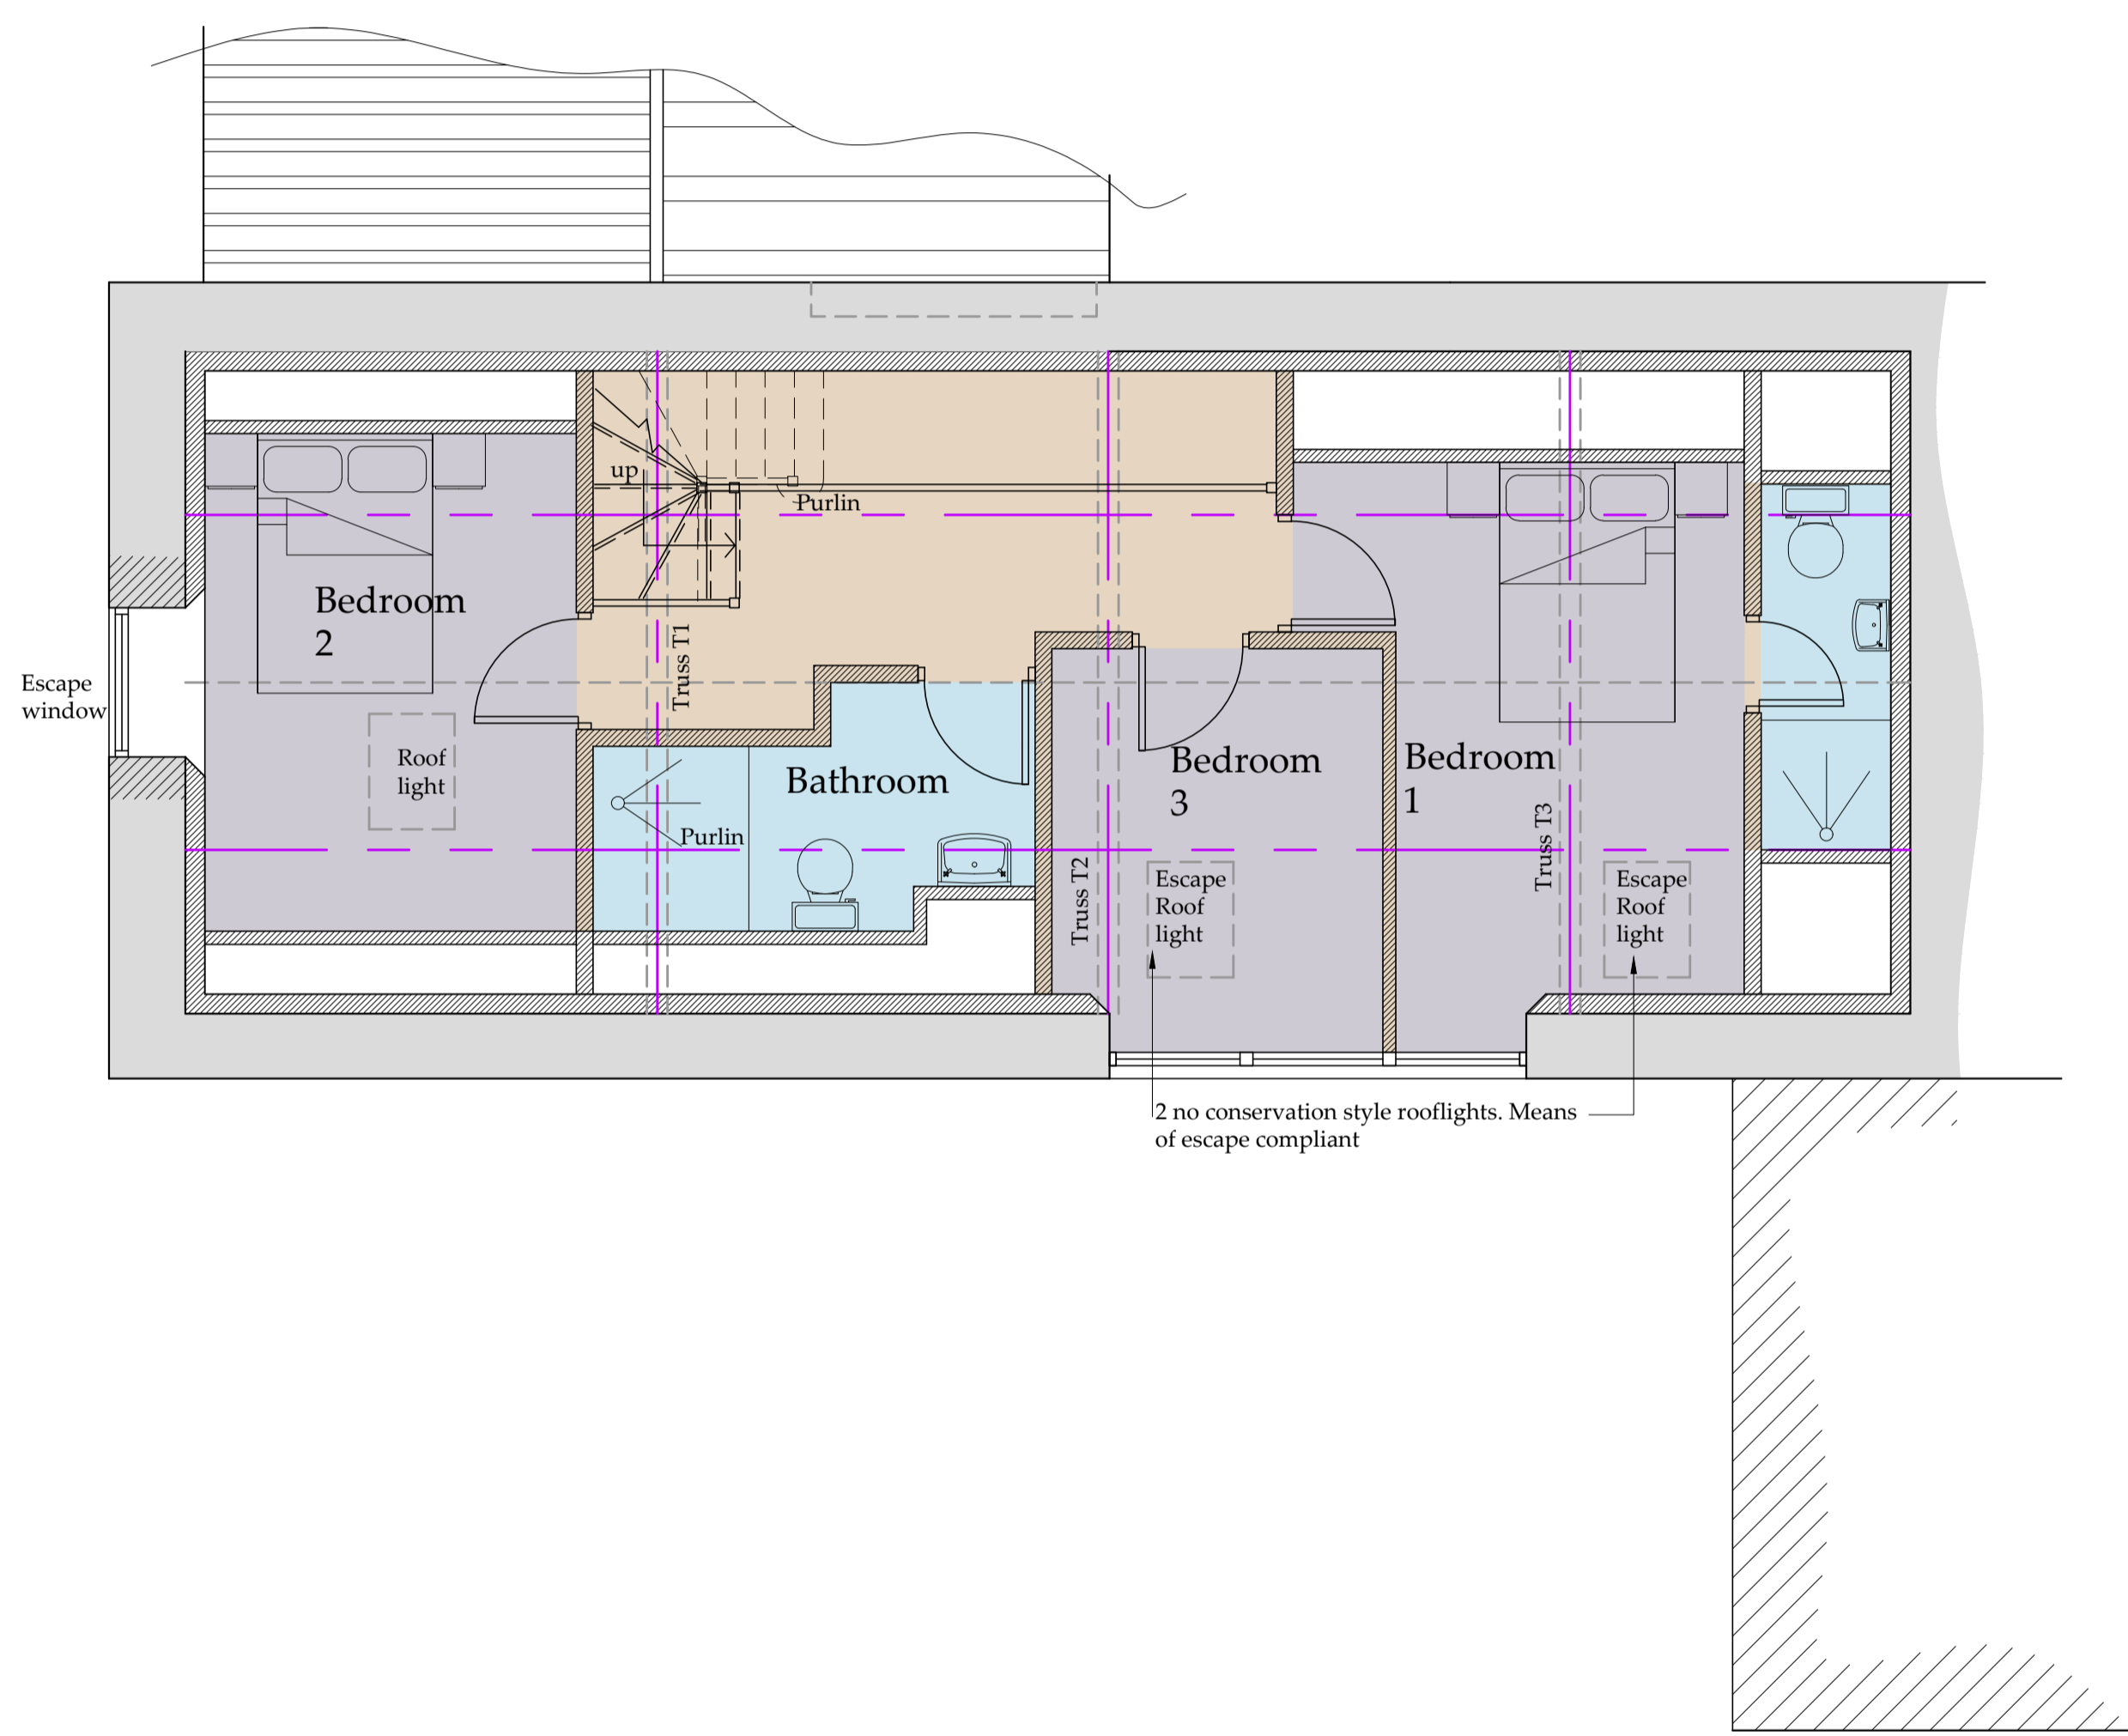

Mezzanine Plan
Scale 1:50

AMENDED

NYMNP
28/04/2021

Drawings for planning and client consideration only

D	28/04/21	CE	Reduced scheme
C	16/03/21	CE	Address amended
B	10/11/20	CE	Parking Amended
A	05/10/20	CE	Issued for approval

REV DATE BY AMENDMENT

Architecture + Engineering

Airy Hill Manor, Waterstead Lane, Whitby, N. Yorks. YO21 1QB.

CLIENT:	Christine Maw
PROJECT:	Barn South East of The Granary Suffield YO13 0BJ
DRAWING:	Proposed Plan and Elevations
DRAWING STATUS:	Preliminary
DRAWN:	C Eynon
CHECKED:	N I Duffield
SCALE @ SIZE:	1:100&1:50 @ A1
DATE:	05/10/20
DRAWING No:	D11893-03
REV:	D