

Pond House, 34, Main Road, Aislaby, Whitby, North Yorkshire, YO21 1SW



Site Plan shows area bounded by: 485896.49, 508611.72 486096.49, 508811.72 (at a scale of 1:1250), OSGridRef: NZ8599 871. The representation of a road, track or path is no evidence of a right of way. The representation of features as lines is no evidence of a property boundary.

Produced on 6th Apr 2021 from the Ordnance Survey National Geographic Database and incorporating surveyed revision available at this date. Reproduction in whole or part is prohibited without the prior permission of Ordnance Survey. © Crown copyright 2021. Supplied by www.buyaplan.co.uk a licensed Ordnance Survey partner (100053143). Unique plan reference: #00619097-71038C


Ordnance Survey and the OS Symbol are registered trademarks of Ordnance Survey, the national mapping agency of Great Britain. Buy A Plan logo, pdf design and the www.buyaplan.co.uk website are Copyright © Pass Inc Ltd 2021

NYMNP
07/04/2021

GENERAL NOTES:
THIS DRAWING IS THE COPYRIGHT OF ROGERSON LTD.
DO NOT SCALE AND REFER ONLY TO FIGURED DIMENSIONS
CONTRACTOR TO VERIFY ALL CONDITIONS AND DIMENSIONS
BY ON SITE INSPECTION. NOTIFY ROGERSON LTD IMMEDIATELY
OF ANY DISCREPANCIES.
THESE DRAWINGS ARE TO BE READ IN CONJUNCTION WITH
THE MECHANICAL CONSULTANTS STRUCTURAL ENGINEERS
DRAWINGS AND THE TENDER DOCUMENTS.



EXISTING
SITE BLOCK PLAN
0 1 2 3 4 5 10

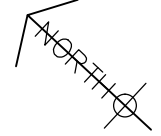

rogerson
LIMITED

The Old post Office
Stonegrave
North Yorkshire
YO62 4LJ

PROJECT
THE POND HOUSE
AISLABY
YO21 1SW

DRAWING
EXISTING SITE BLOCK PLAN

SCALE 1:250 © A3 DATE MAR 2021

DRAWING NO. TPH/S.105 REVISION

NYMNP
07/04/2021

GENERAL NOTES:
THIS DRAWING IS THE COPYRIGHT OF ROGERSON LTD.
DO NOT SCALE AND REFER ONLY TO FIGURED DIMENSIONS
CONTRACTOR TO VERIFY ALL CONDITIONS AND DIMENSIONS
BY ON SITE INSPECTION. NOTIFY ROGERSON LTD IMMEDIATELY
OF ANY DISCREPANCIES.
THESE DRAWINGS ARE TO BE READ IN CONJUNCTION WITH
THE MECHANICAL CONSULTANTS STRUCTURAL ENGINEERS
DRAWINGS AND THE TENDER DOCUMENTS.



PROPOSED
SITE BLOCK PLAN
0 1 2 3 4 5 10



rogerson
LIMITED

The Old post Office
Stonegrave
North Yorkshire
YO62 4LJ

PROJECT
THE POND HOUSE
AISLABY
YO21 1SW

DRAWING
PROPOSED SITE BLOCK PLAN


SCALE 1:250 @ A3 DATE MAR 2021

DRAWING NO. TPH/P.105 REVISION

NYMNP

07/04/2021

GENERAL NOTES:
THIS DRAWING IS THE COPYRIGHT OF ROGERSON LTD. DO NOT SCALE AND REFER ONLY TO FIGURED DIMENSIONS. CONTRACTOR TO VERIFY ALL CONDITIONS AND DIMENSIONS BY ON SITE INSPECTION. NOTIFY ROGERSON LTD IMMEDIATELY OF ANY DISCREPANCIES.
THESE DRAWINGS ARE TO BE READ IN CONJUNCTION WITH THE MECHANICAL CONSULTANTS STRUCTURAL ENGINEERS DRAWINGS AND THE TENDER DOCUMENTS.

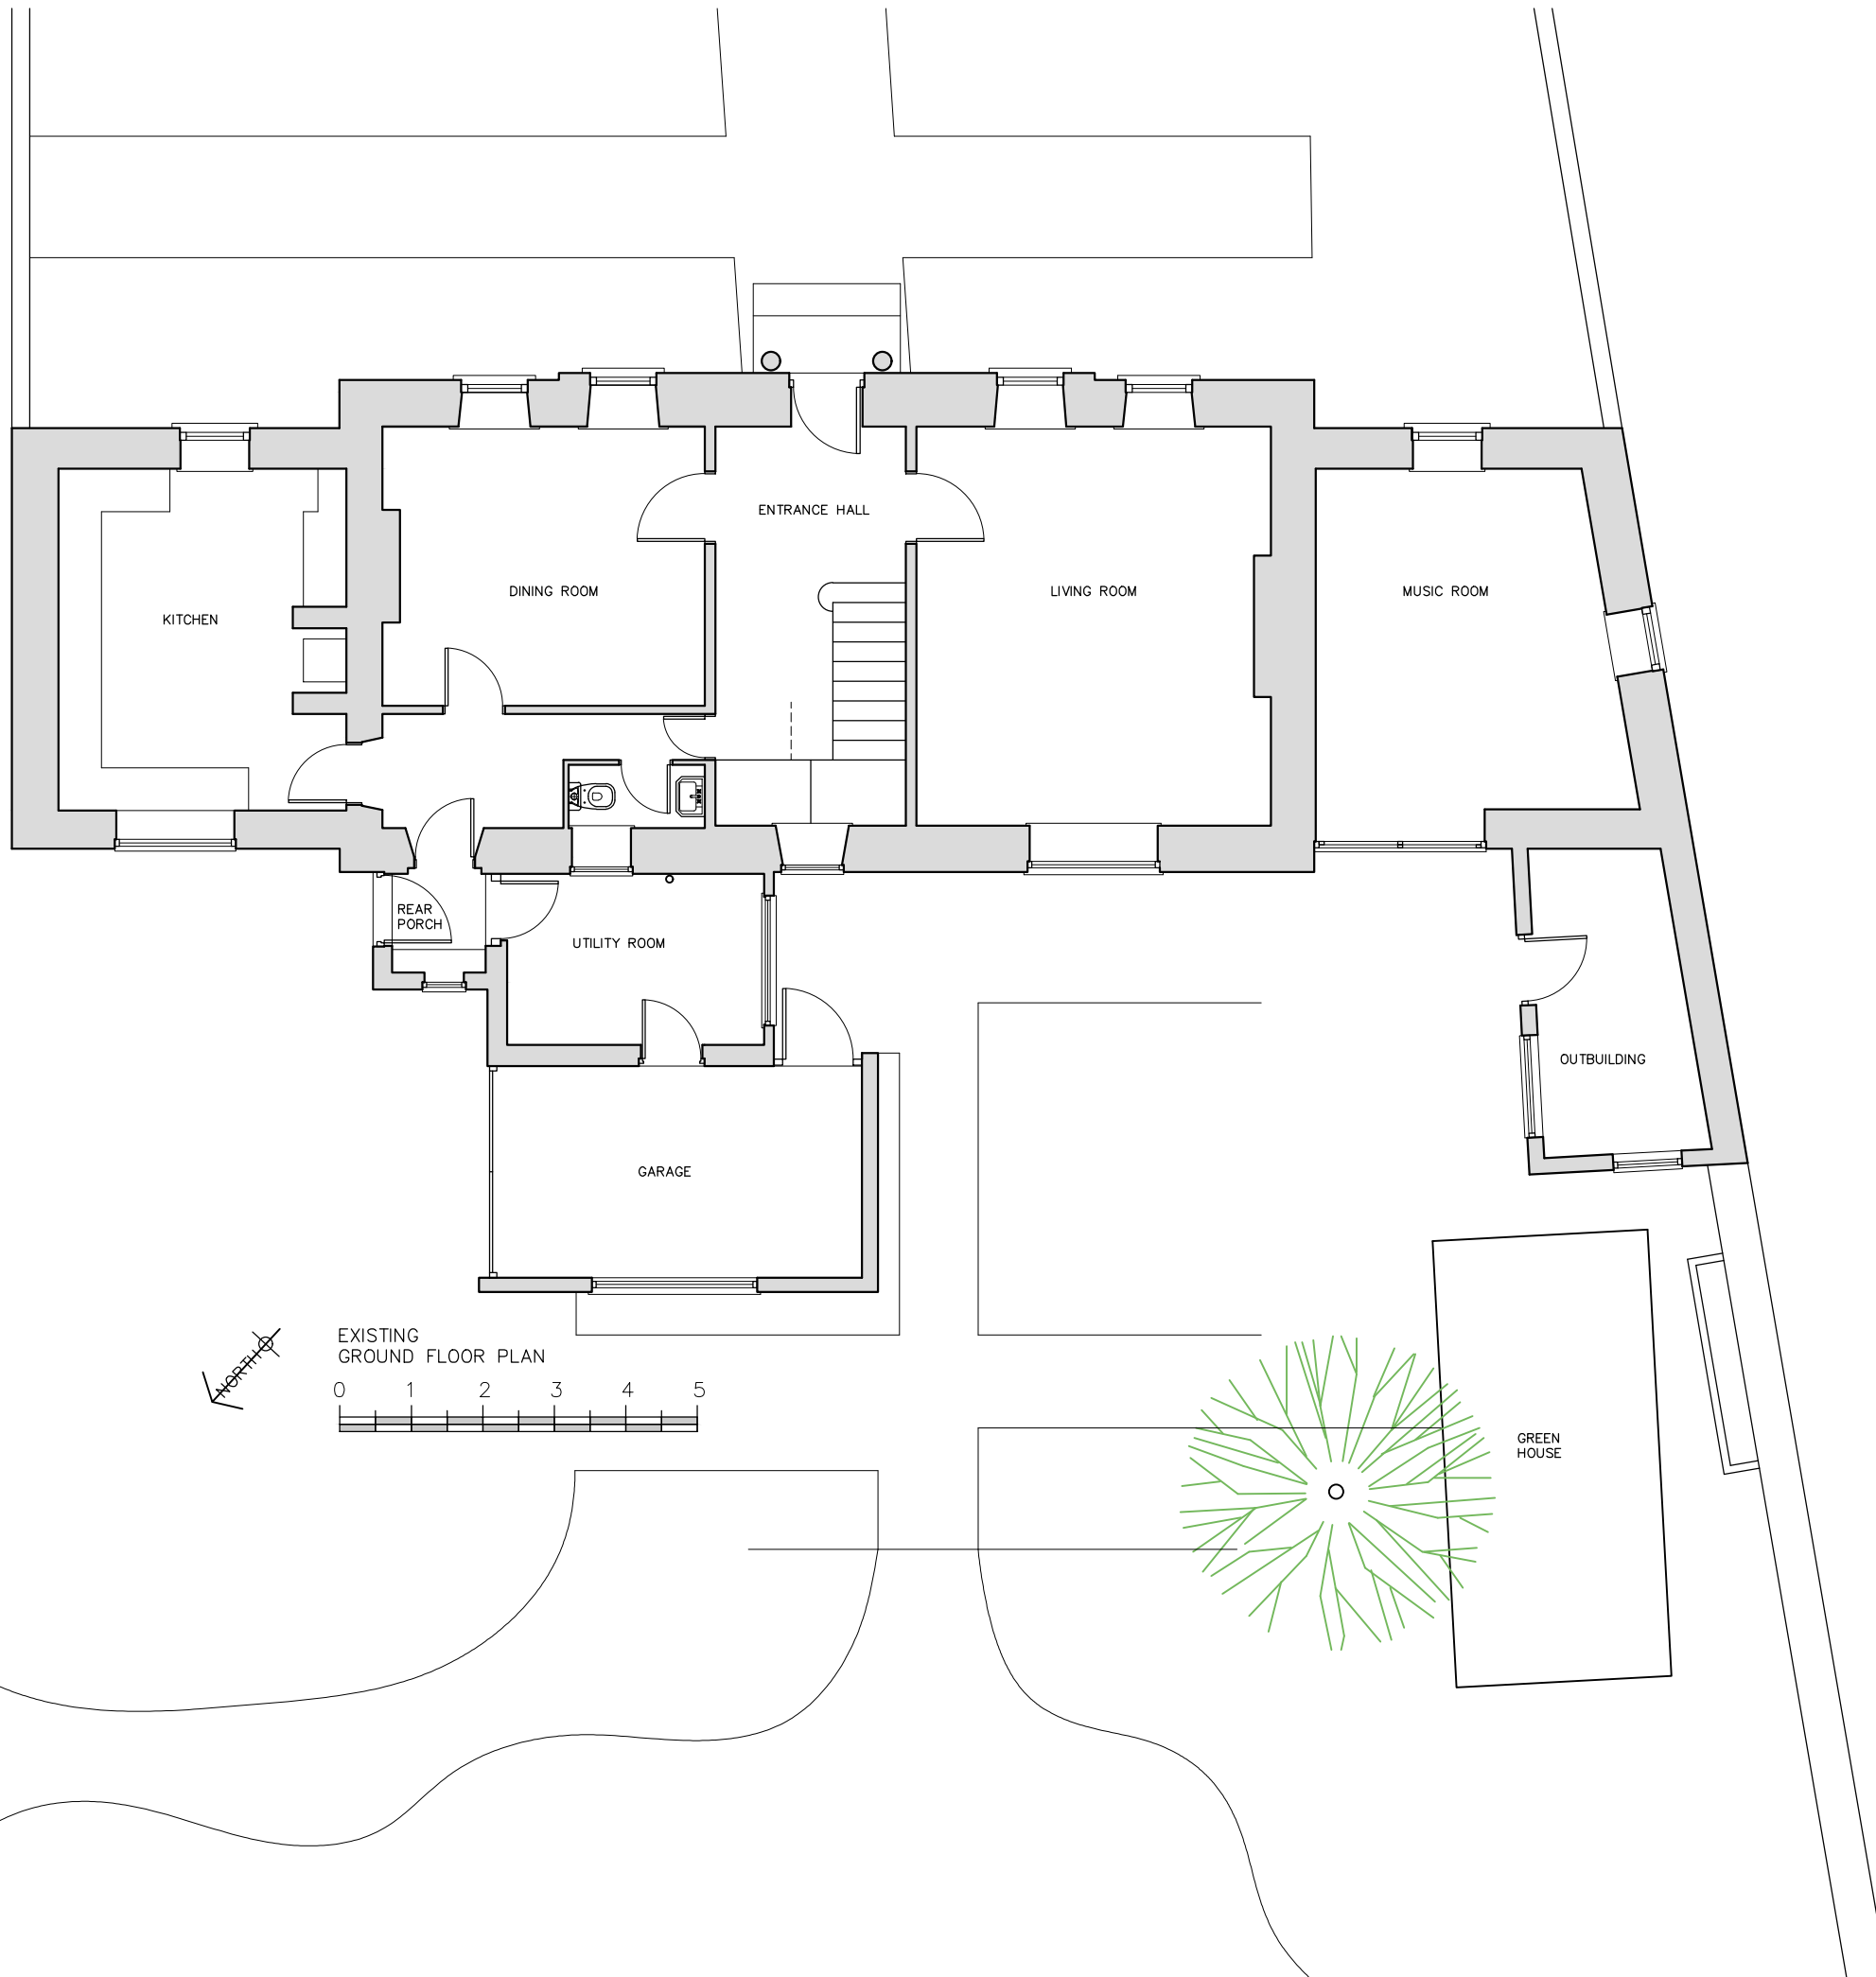

rogerson
LIMITED

The Old Post Office
Stonegrave
North Yorkshire
YO62 4LJ

PROJECT

THE POND HOUSE
AISLABY
YO21 1SW

DRAWING

EXISTING GROUND FLOOR PLAN

SCALE DATE

1:100 @ A3 MAR 2021


DRAWING NO REVISION

TPH/S.100

NYMNP

07/04/2021

GENERAL NOTES:
THIS DRAWING IS THE COPYRIGHT OF ROGERSON LTD.
DO NOT SCALE AND REFER ONLY TO FIGURED DIMENSIONS
CONTRACTOR TO VERIFY ALL CONDITIONS AND DIMENSIONS
BY ON SITE INSPECTION. NOTIFY ROGERSON LTD IMMEDIATELY
OF ANY DISCREPANCIES.
THESE DRAWINGS ARE TO BE READ IN CONJUNCTION WITH
THE MECHANICAL CONSULTANTS STRUCTURAL ENGINEERS
DRAWINGS AND THE TENDER DOCUMENTS.

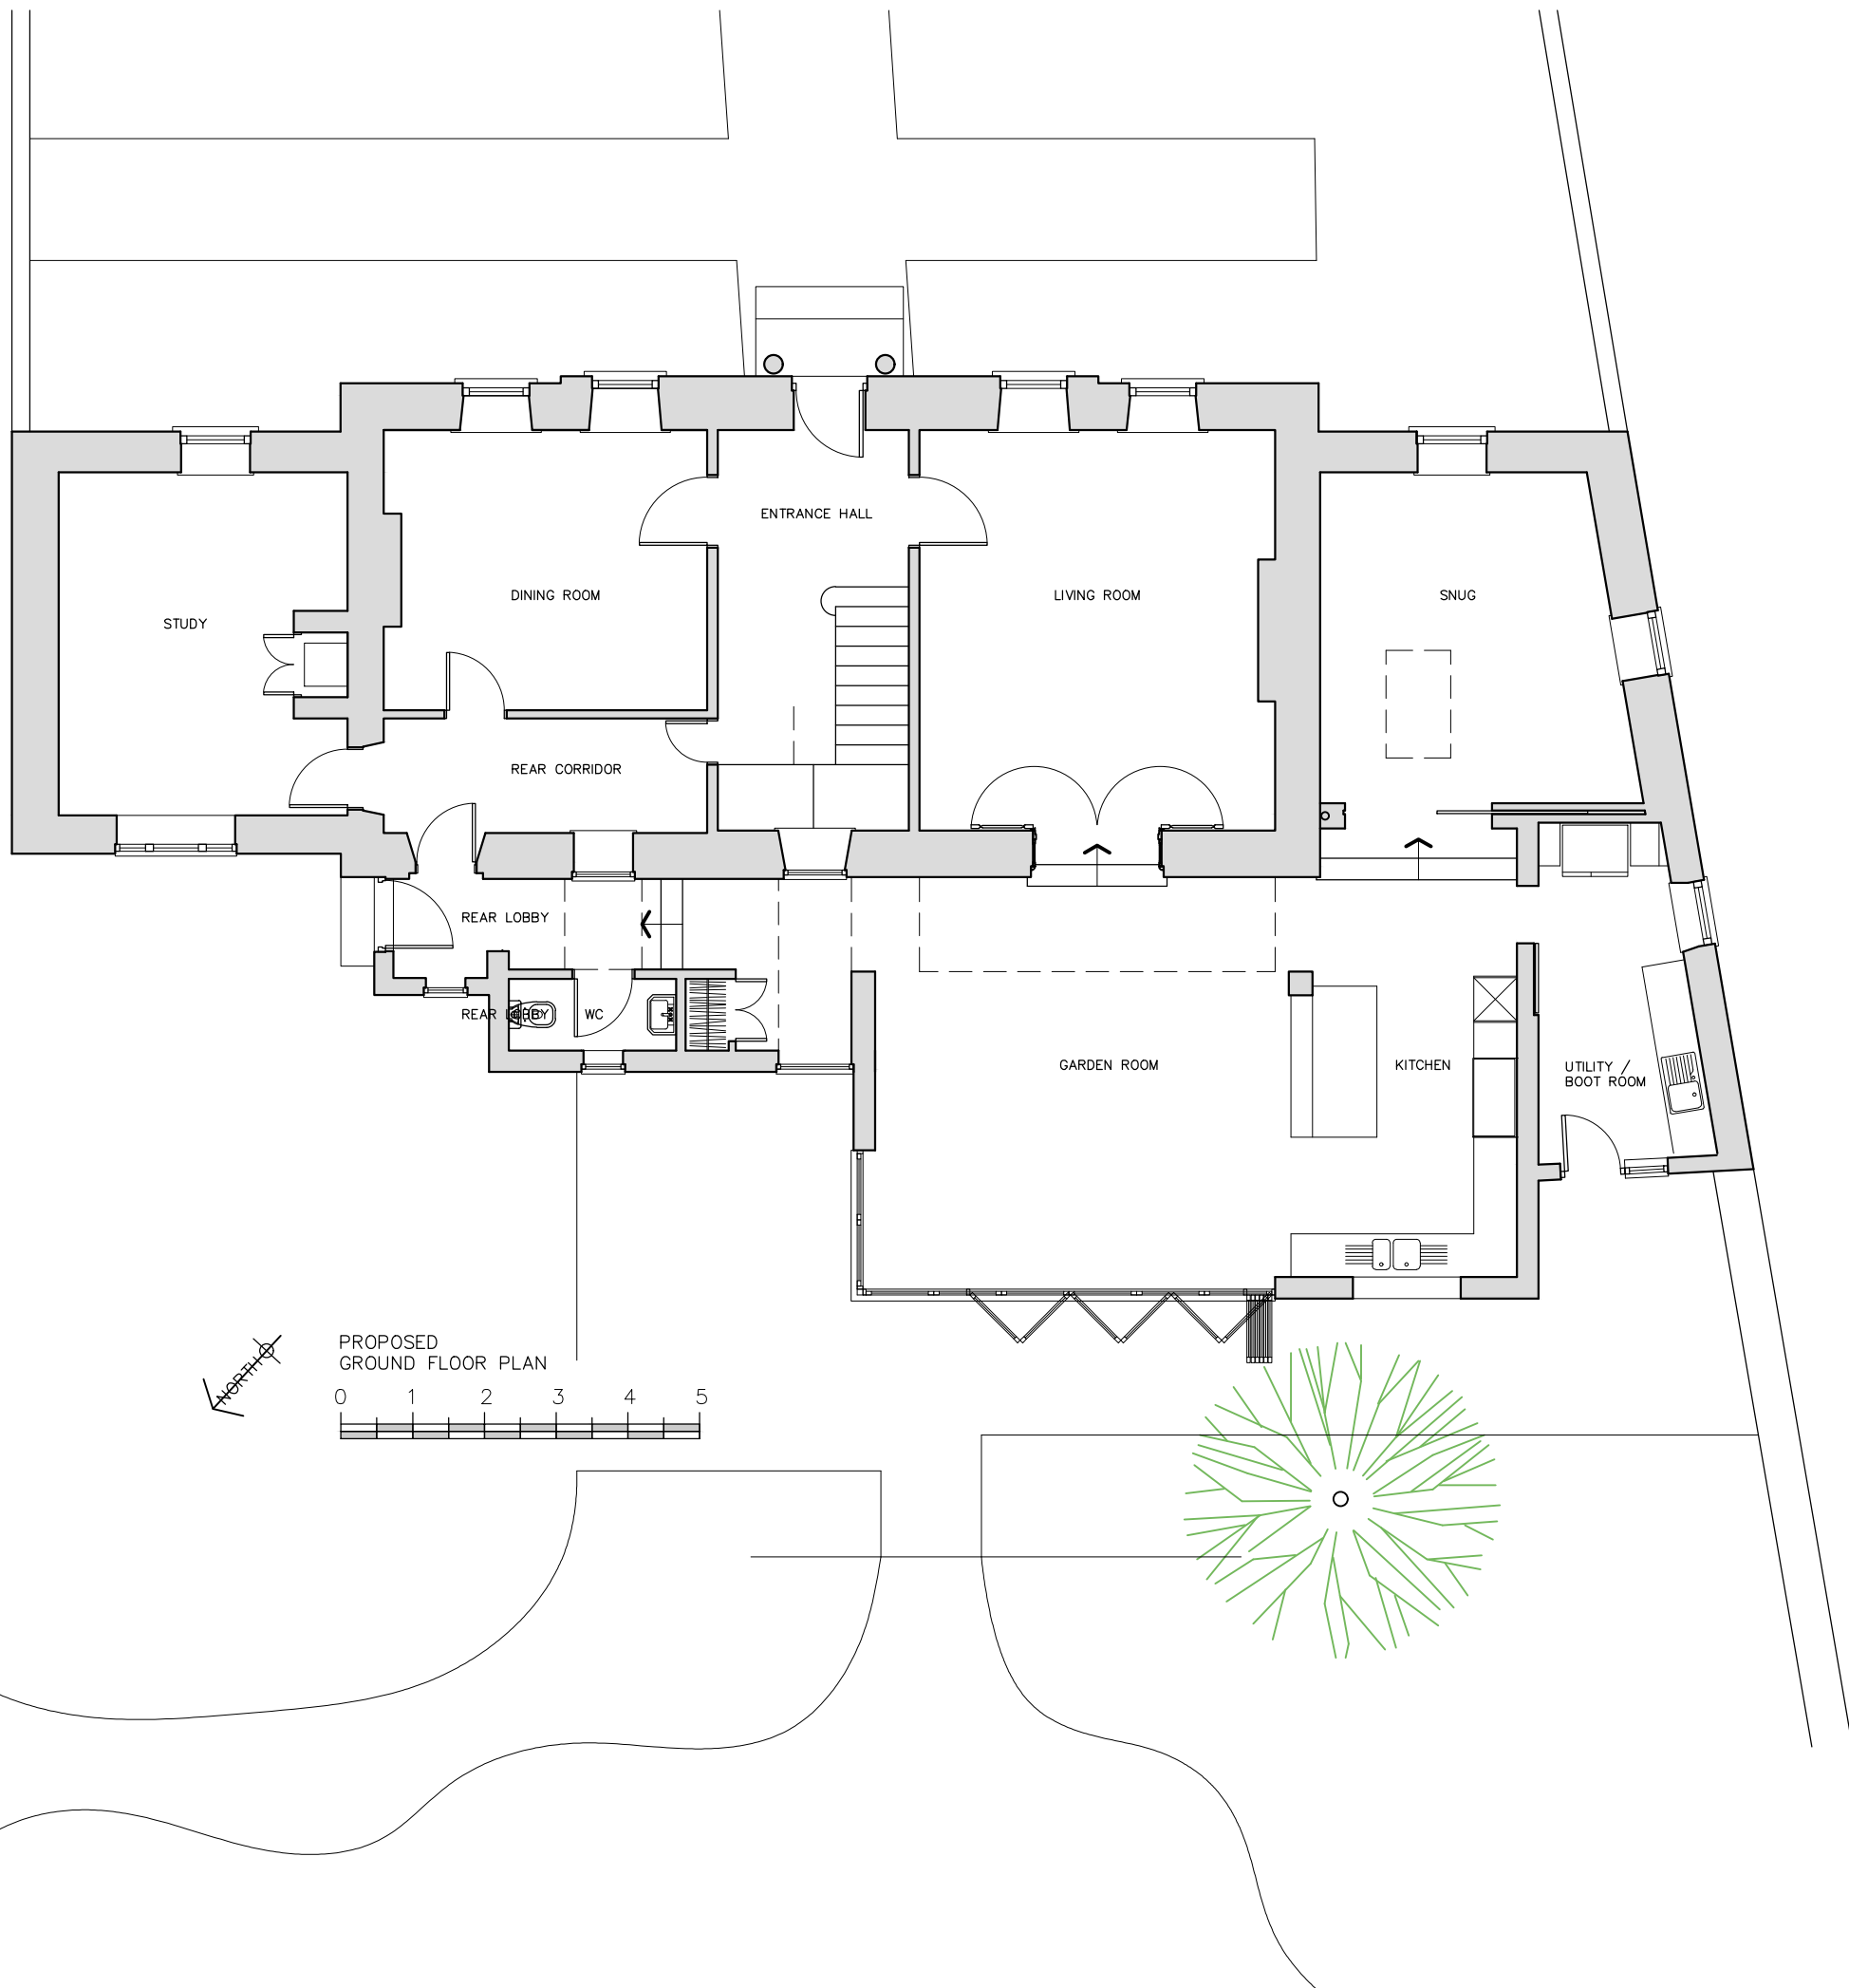

rogerson
LIMITED

The Old post Office
Stonegrave
North Yorkshire
YO62 4LJ

PROJECT

THE POND HOUSE
AISLABY
YO21 1SW

DRAWING

PROPOSED GROUND FLOOR PLAN

SCALE DATE

1:100 @ A3 MAR 2021


DRAWING NO REVISION

TPH/P.100


NYMNP

07/04/2021

GENERAL NOTES:
THIS DRAWING IS THE COPYRIGHT OF ROGERSON LTD.
DO NOT SCALE AND REFER ONLY TO FIGURED DIMENSIONS
CONTRACTOR TO VERIFY ALL CONDITIONS AND DIMENSIONS
BY ON SITE INSPECTION. NOTIFY ROGERSON LTD IMMEDIATELY
OF ANY DISCREPANCIES.
THESE DRAWINGS ARE TO BE READ IN CONJUNCTION WITH
THE MECHANICAL CONSULTANTS STRUCTURAL ENGINEERS
DRAWINGS AND THE TENDER DOCUMENTS.

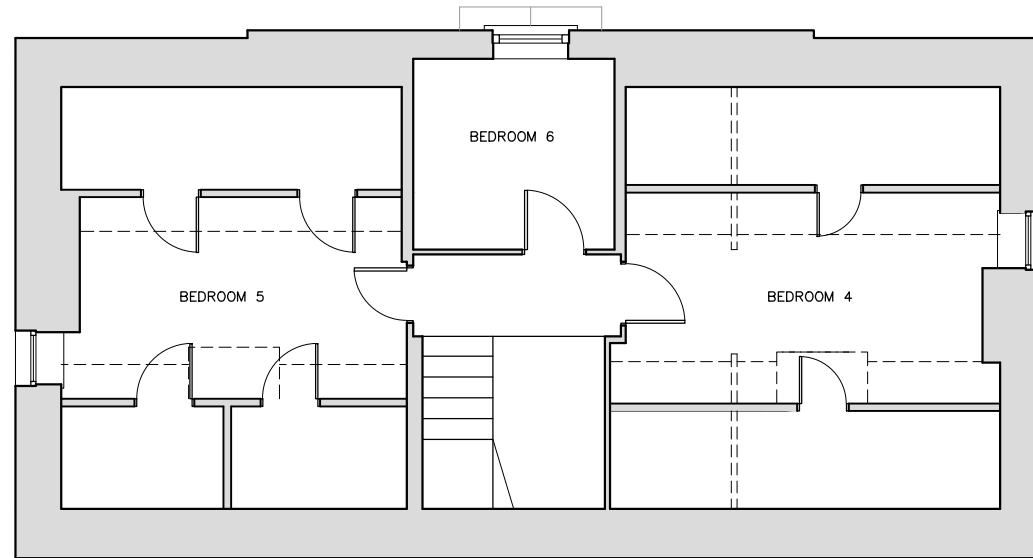

EXISTING
SECOND FLOOR PLAN

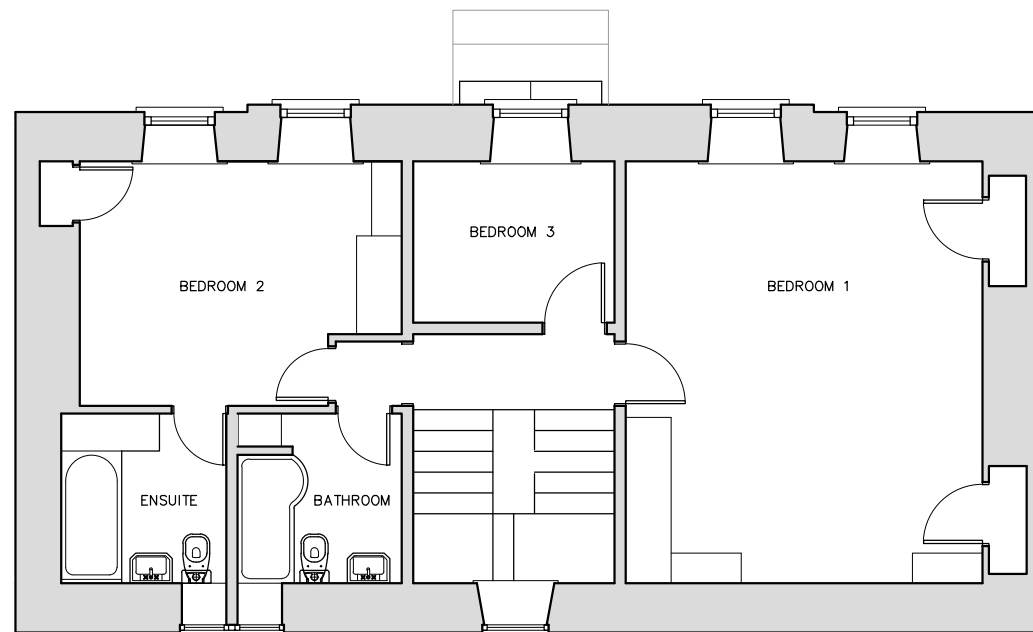

EXISTING
FIRST FLOOR PLAN



rogerson
LIMITED

The Old post Office
Stonegrave
North Yorkshire
YO62 4LJ

PROJECT

THE POND HOUSE
AISLABY
YO21 1SW

DRAWING

EXISTING FIRST &
SECOND FLOOR PLANS

SCALE

1:100 @ A3

DATE
MAR 2021

DRAWING NO


TPH/S.101

REVISION


NYMNP

07/04/2021

GENERAL NOTES:
THIS DRAWING IS THE COPYRIGHT OF ROGERSON LTD.
DO NOT SCALE AND REFER ONLY TO FIGURED DIMENSIONS
CONTRACTOR TO VERIFY ALL CONDITIONS AND DIMENSIONS
BY ON SITE INSPECTION. NOTIFY ROGERSON LTD IMMEDIATELY
OF ANY DISCREPANCIES.
THESE DRAWINGS ARE TO BE READ IN CONJUNCTION WITH
THE MECHANICAL CONSULTANTS STRUCTURAL ENGINEERS
DRAWINGS AND THE TENDER DOCUMENTS.

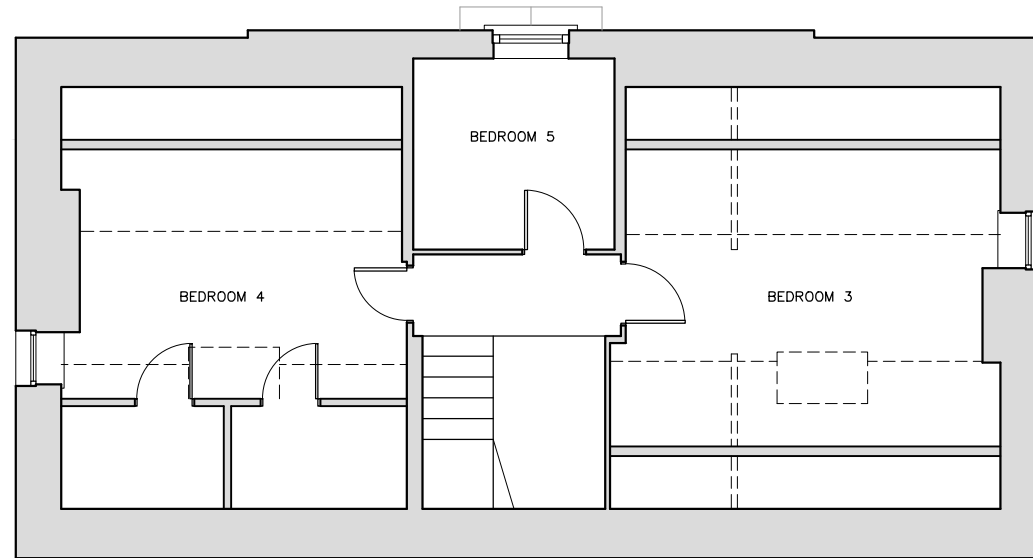

PROPOSED
SECOND FLOOR PLAN

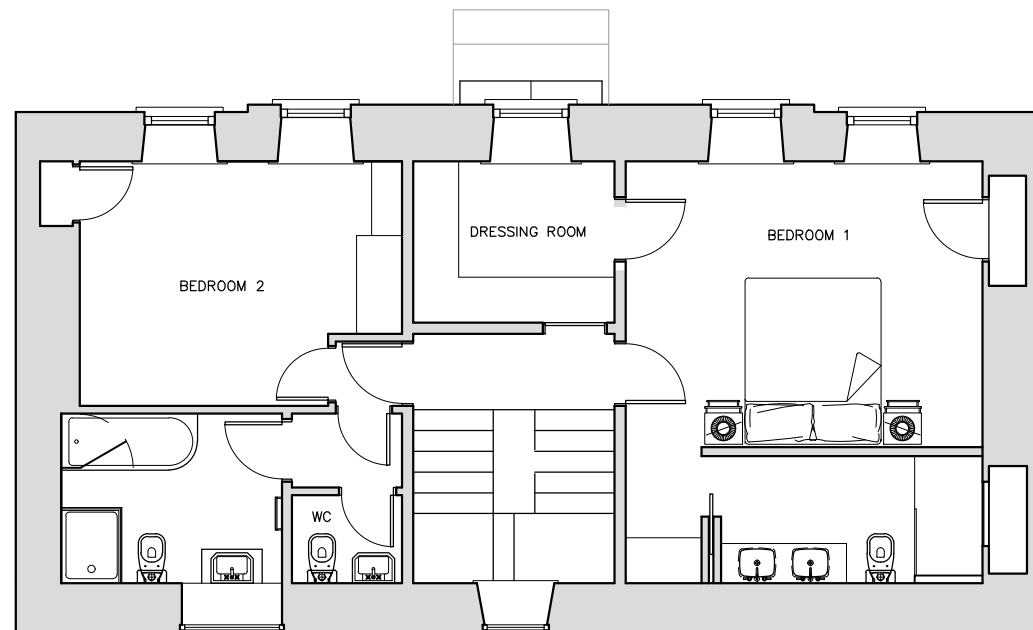

PROPOSED
FIRST FLOOR PLAN



rogerson
LIMITED

The Old post Office
Stonegrave
North Yorkshire
YO62 4LJ

PROJECT

THE POND HOUSE
AISLABY
YO21 1SW

DRAWING

PROPOSED FIRST &
SECOND FLOOR PLANS

SCALE

1:100 @ A3

DATE
MAR 21


DRAWING NO

TPH/P.101

REVISION

NYMNP
07/04/2021

GENERAL NOTES:
THIS DRAWING IS THE COPYRIGHT OF ROGERSON Ltd.
DO NOT SCALE AND REFER ONLY TO FIGURED DIMENSIONS
CONTRACTOR TO VERIFY ALL CONDITIONS AND DIMENSIONS
BY ON SITE INSPECTION. NOTIFY ROGERSON Ltd IMMEDIATELY
OF ANY DISCREPANCIES.
THESE DRAWINGS ARE TO BE READ IN CONJUNCTION WITH
THE MECHANICAL CONSULTANTS STRUCTURAL ENGINEERS
DRAWINGS AND THE TENDER DOCUMENTS.

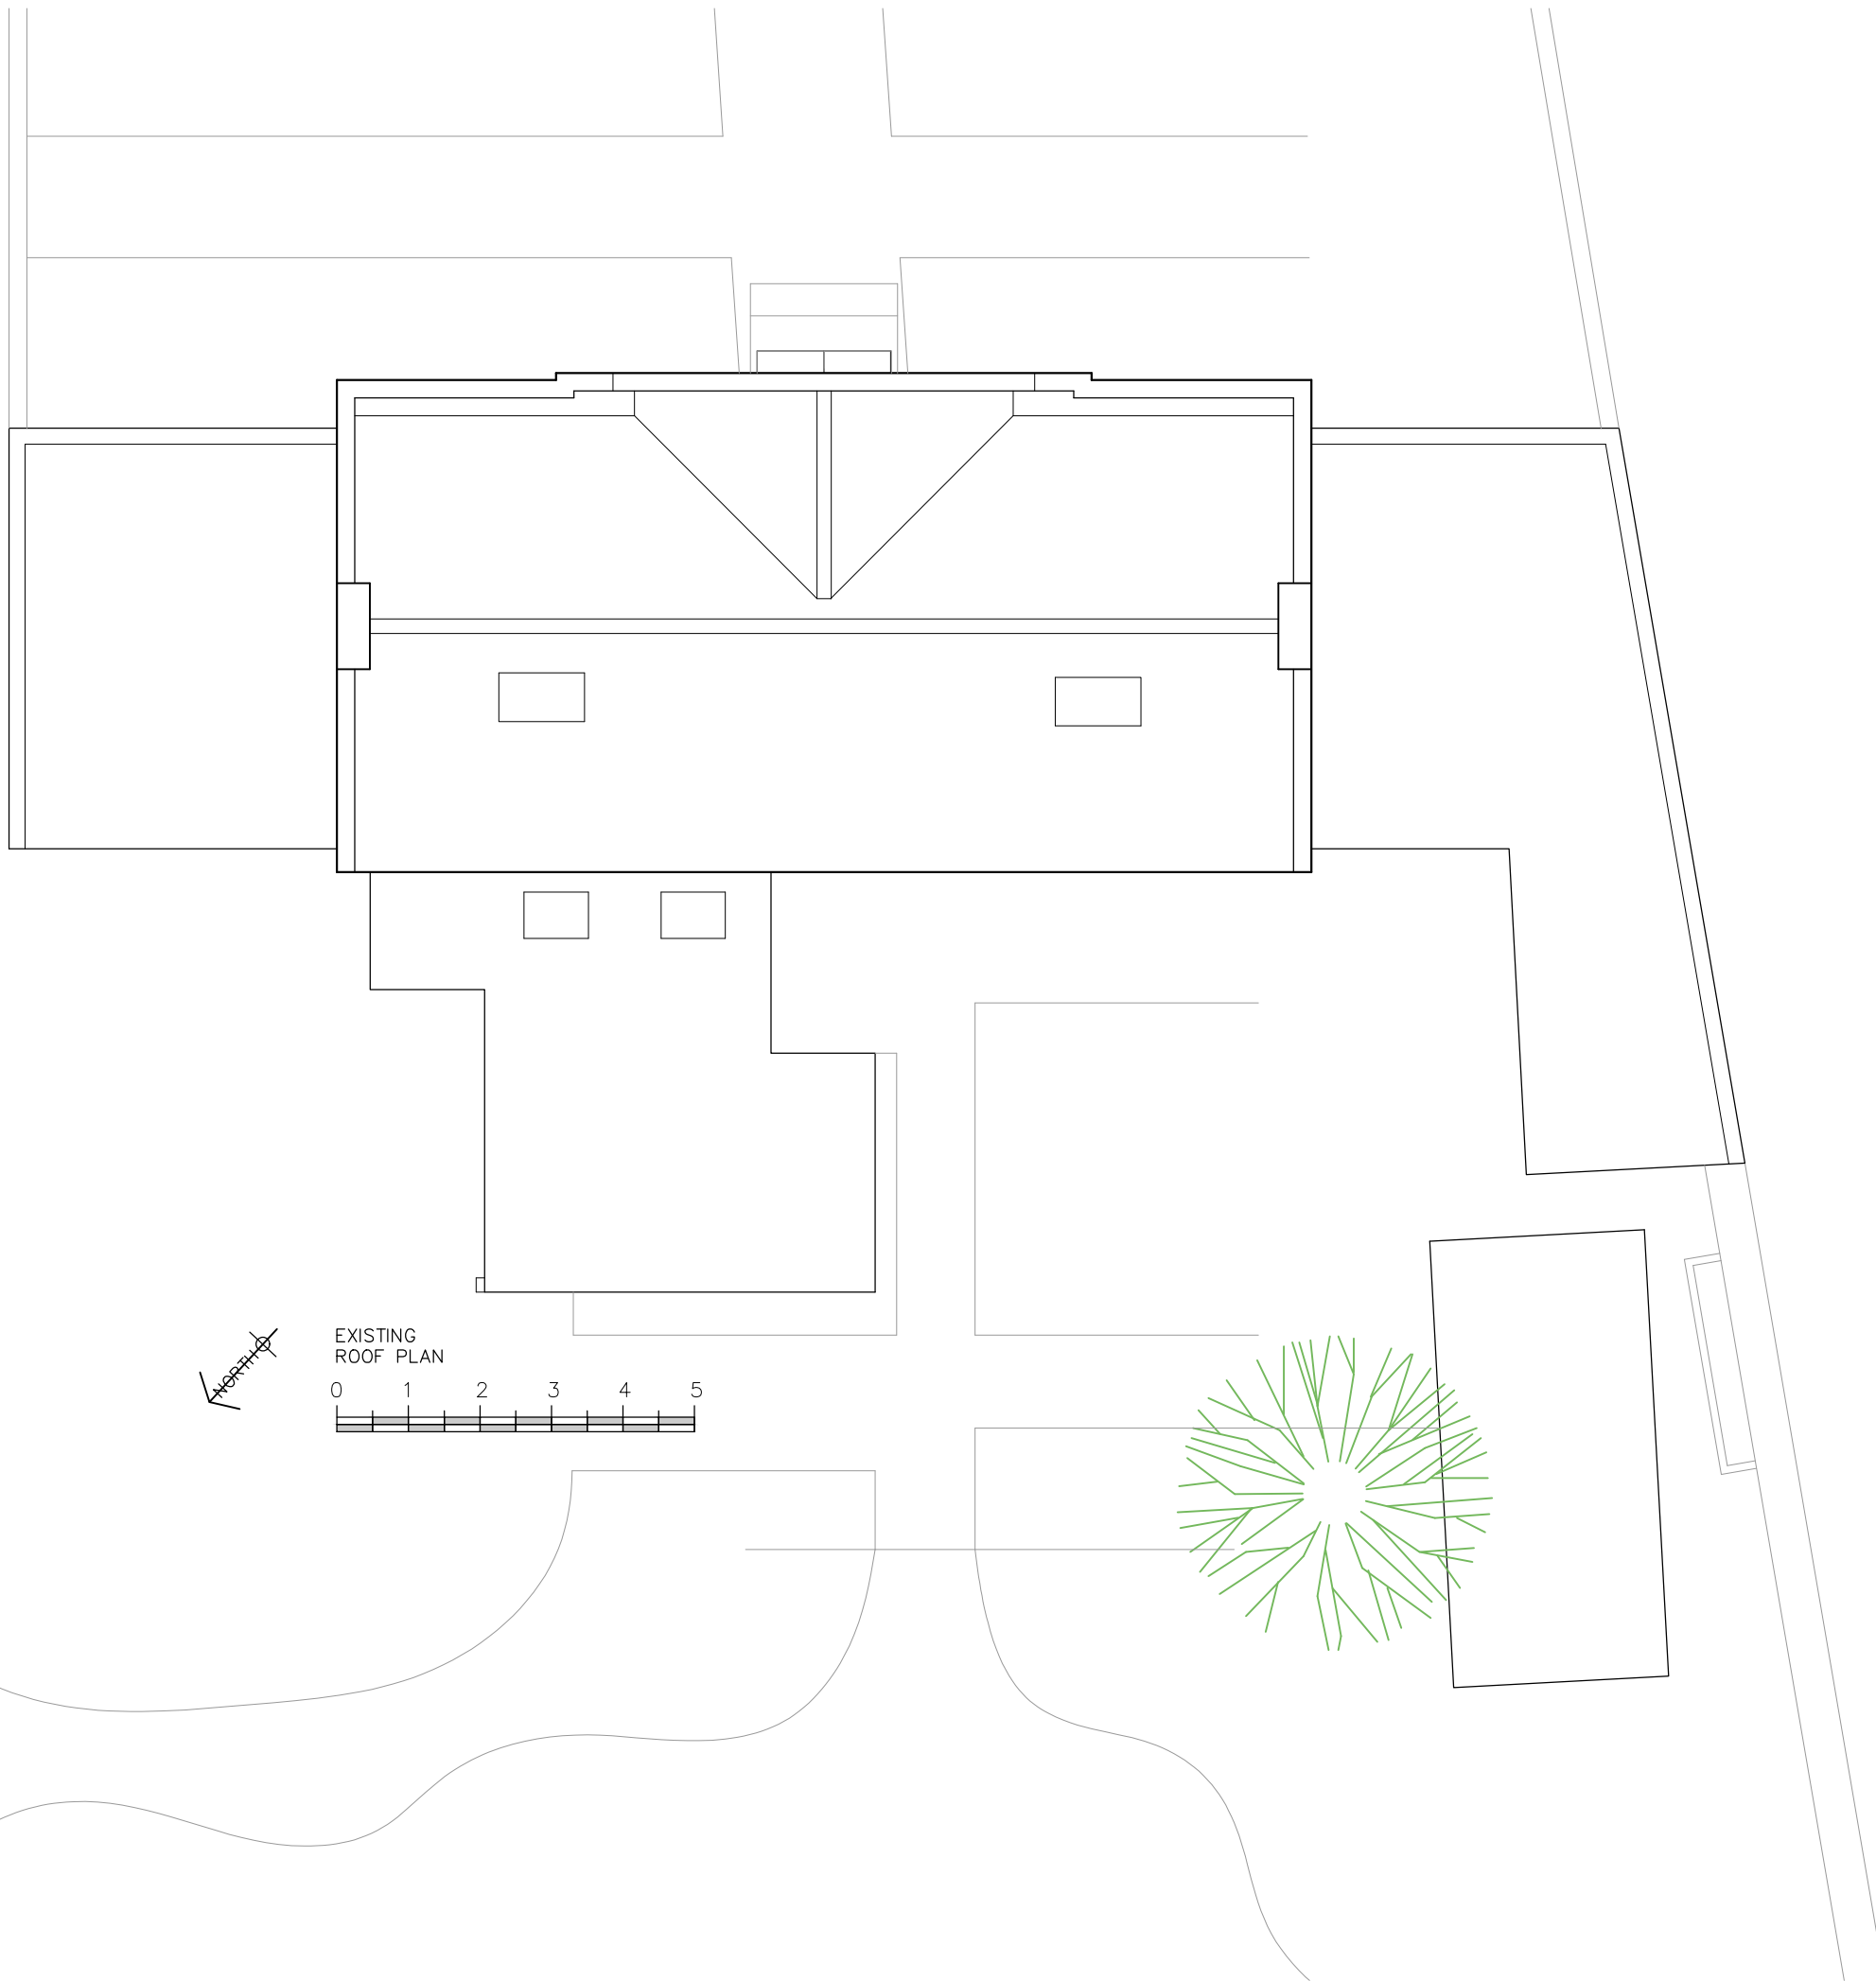

rogerSON
LIMITED

The Old post Office
Stonegrave
North Yorkshire
YO62 4LJ

PROJECT
THE POND HOUSE
AISLABY
YO21 1SW

DRAWING
EXISTING ROOF PLAN


SCALE 1:100 @ A3 DATE MAR 2021

DRAWING NO. TPH/S.102 REVISION

NYMNP

07/04/2021

GENERAL NOTES:
THIS DRAWING IS THE COPYRIGHT OF ROGERSON LTD.
DO NOT SCALE AND REFER ONLY TO FIGURED DIMENSIONS
CONTRACTOR TO VERIFY ALL CONDITIONS AND DIMENSIONS
BY ON SITE INSPECTION. NOTIFY ROGERSON LTD IMMEDIATELY
OF ANY DISCREPANCIES.
THESE DRAWINGS ARE TO BE READ IN CONJUNCTION WITH
THE MECHANICAL CONSULTANTS STRUCTURAL ENGINEERS
DRAWINGS AND THE TENDER DOCUMENTS.

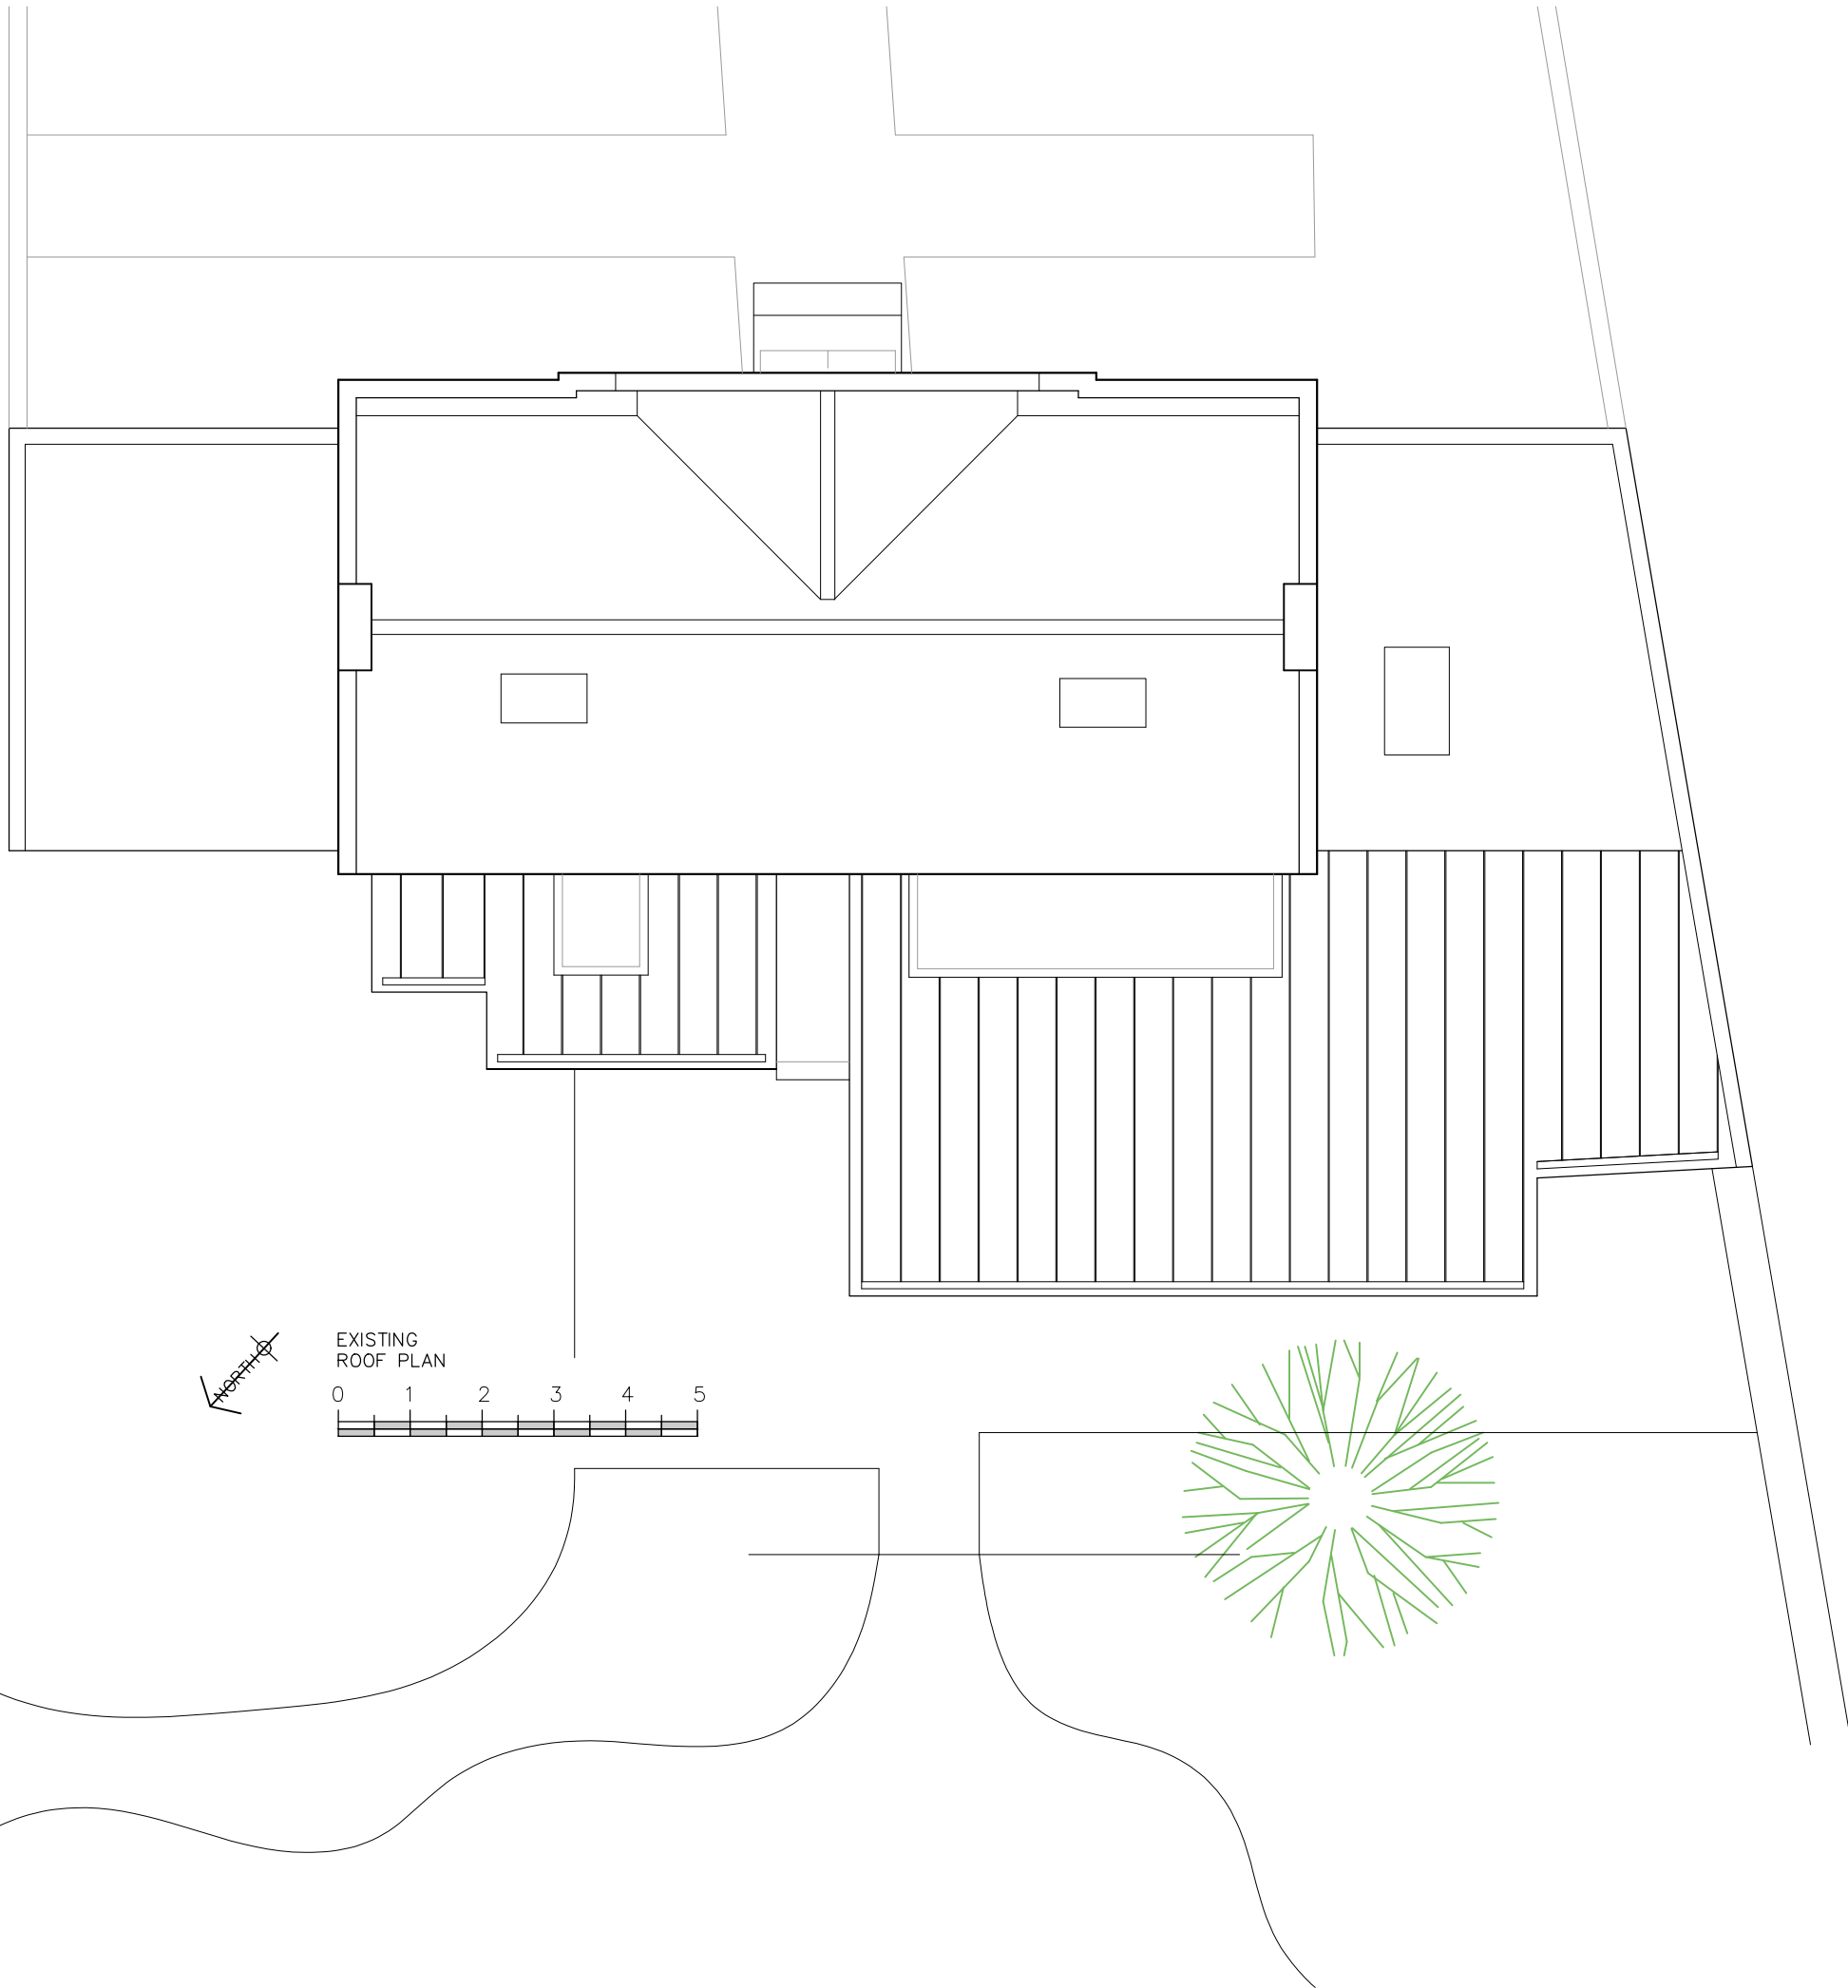

rogerson
LIMITED

The Old post Office
Stonegrave
North Yorkshire
YO62 4LJ

PROJECT	
THE POND HOUSE AISLABY YO21 1SW	
DRAWING	
PROPOSED ROOF PLAN SKETCH OPTION 2	
SCALE	DATE
1:100 @ A3	MAR 2021
DRAWING NO	REVISION
TPH/P.102	

NYMNP

07/04/2021

GENERAL NOTES:
THIS DRAWING IS THE COPYRIGHT OF ROGERSON LTD.
DO NOT SCALE AND REFER ONLY TO FIGURED DIMENSIONS
CONTRACTOR TO VERIFY ALL CONDITIONS AND DIMENSIONS
BY ON SITE INSPECTION. NOTIFY ROGERSON LTD IMMEDIATELY
OF ANY DISCREPANCIES.
THESE DRAWINGS ARE TO BE READ IN CONJUNCTION WITH
THE MECHANICAL CONSULTANTS STRUCTURAL ENGINEERS
DRAWINGS AND THE TENDER DOCUMENTS.



rogerson
LIMITED

The Old post Office
Stonegrave
North Yorkshire
YO62 4LJ

PROJECT

THE POND HOUSE
AISLABY
YO21 1SW

DRAWING

EXISTING FRONT ELEVATION
(SOUTH)

SCALE DATE

1:100 @ A3

MAR 2020

DRAWING NO

REVISION

TPH/S.200

NYMNP

07/04/2021

GENERAL NOTES:
THIS DRAWING IS THE COPYRIGHT OF ROGERSON LTD.
DO NOT SCALE AND REFER ONLY TO FIGURED DIMENSIONS
CONTRACTOR TO VERIFY ALL CONDITIONS AND DIMENSIONS
BY ON SITE INSPECTION. NOTIFY ROGERSON LTD IMMEDIATELY
OF ANY DISCREPANCIES.
THESE DRAWINGS ARE TO BE READ IN CONJUNCTION WITH
THE MECHANICAL CONSULTANTS STRUCTURAL ENGINEERS
DRAWINGS AND THE TENDER DOCUMENTS.



rogerson
LIMITED

The Old post Office
Stonegrave
North Yorkshire
YO62 4LJ

PROJECT

THE POND HOUSE
AISLABY
YO21 1SW

DRAWING

PROPOSED FRONT ELEVATION
(SOUTH)

SCALE DATE

1:100 @ A3 MAR 2020

DRAWING NO REVISION

TPH/P.200

NYMNP

07/04/2021

GENERAL NOTES:
THIS DRAWING IS THE COPYRIGHT OF ROGERSON LTD.
DO NOT SCALE AND REFER ONLY TO FIGURED DIMENSIONS
CONTRACTOR TO VERIFY ALL CONDITIONS AND DIMENSIONS
BY ON SITE INSPECTION. NOTIFY ROGERSON LTD IMMEDIATELY
OF ANY DISCREPANCIES.
THESE DRAWINGS ARE TO BE READ IN CONJUNCTION WITH
THE MECHANICAL CONSULTANTS STRUCTURAL ENGINEERS
DRAWINGS AND THE TENDER DOCUMENTS.



EXISTING REAR
(NORTH) ELEVATION



rogerson
LIMITED

The Old post Office
Stonegrave
North Yorkshire
YO62 4LJ

PROJECT

THE POND HOUSE
AISLABY
YO21 1SW

DRAWING

EXISTING REAR ELEVATION
(NORTH)

SCALE DATE

1:100 @ A3 MAR 2020

DRAWING NO REVISION

TPH/S.201

NYMNP

07/04/2021

GENERAL NOTES:
THIS DRAWING IS THE COPYRIGHT OF ROGERSON LTD.
DO NOT SCALE AND REFER ONLY TO FIGURED DIMENSIONS
CONTRACTOR TO VERIFY ALL CONDITIONS AND DIMENSIONS
BY ON SITE INSPECTION. NOTIFY ROGERSON LTD IMMEDIATELY
OF ANY DISCREPANCIES.
THESE DRAWINGS ARE TO BE READ IN CONJUNCTION WITH
THE MECHANICAL CONSULTANTS STRUCTURAL ENGINEERS
DRAWINGS AND THE TENDER DOCUMENTS.



PROPOSED REAR
(NORTH) ELEVATION



rogerson
LIMITED

The Old post Office
Stonegrave
North Yorkshire
YO62 4LJ

PROJECT

THE POND HOUSE
AISLABY
YO21 1SW

DRAWING

PROPOSED REAR ELEVATION
(NORTH)

SCALE

1:100 @ A3

DATE

MAR 2020

DRAWING NO


TPH/P.201

REVISION

NYMNP

07/04/2021

GENERAL NOTES:
THIS DRAWING IS THE COPYRIGHT OF ROGERSON LTD.
DO NOT SCALE AND REFER ONLY TO FIGURED DIMENSIONS
CONTRACTOR TO VERIFY ALL CONDITIONS AND DIMENSIONS
BY ON SITE INSPECTION. NOTIFY ROGERSON LTD IMMEDIATELY
OF ANY DISCREPANCIES.
THESE DRAWINGS ARE TO BE READ IN CONJUNCTION WITH
THE MECHANICAL CONSULTANTS STRUCTURAL ENGINEERS
DRAWINGS AND THE TENDER DOCUMENTS.

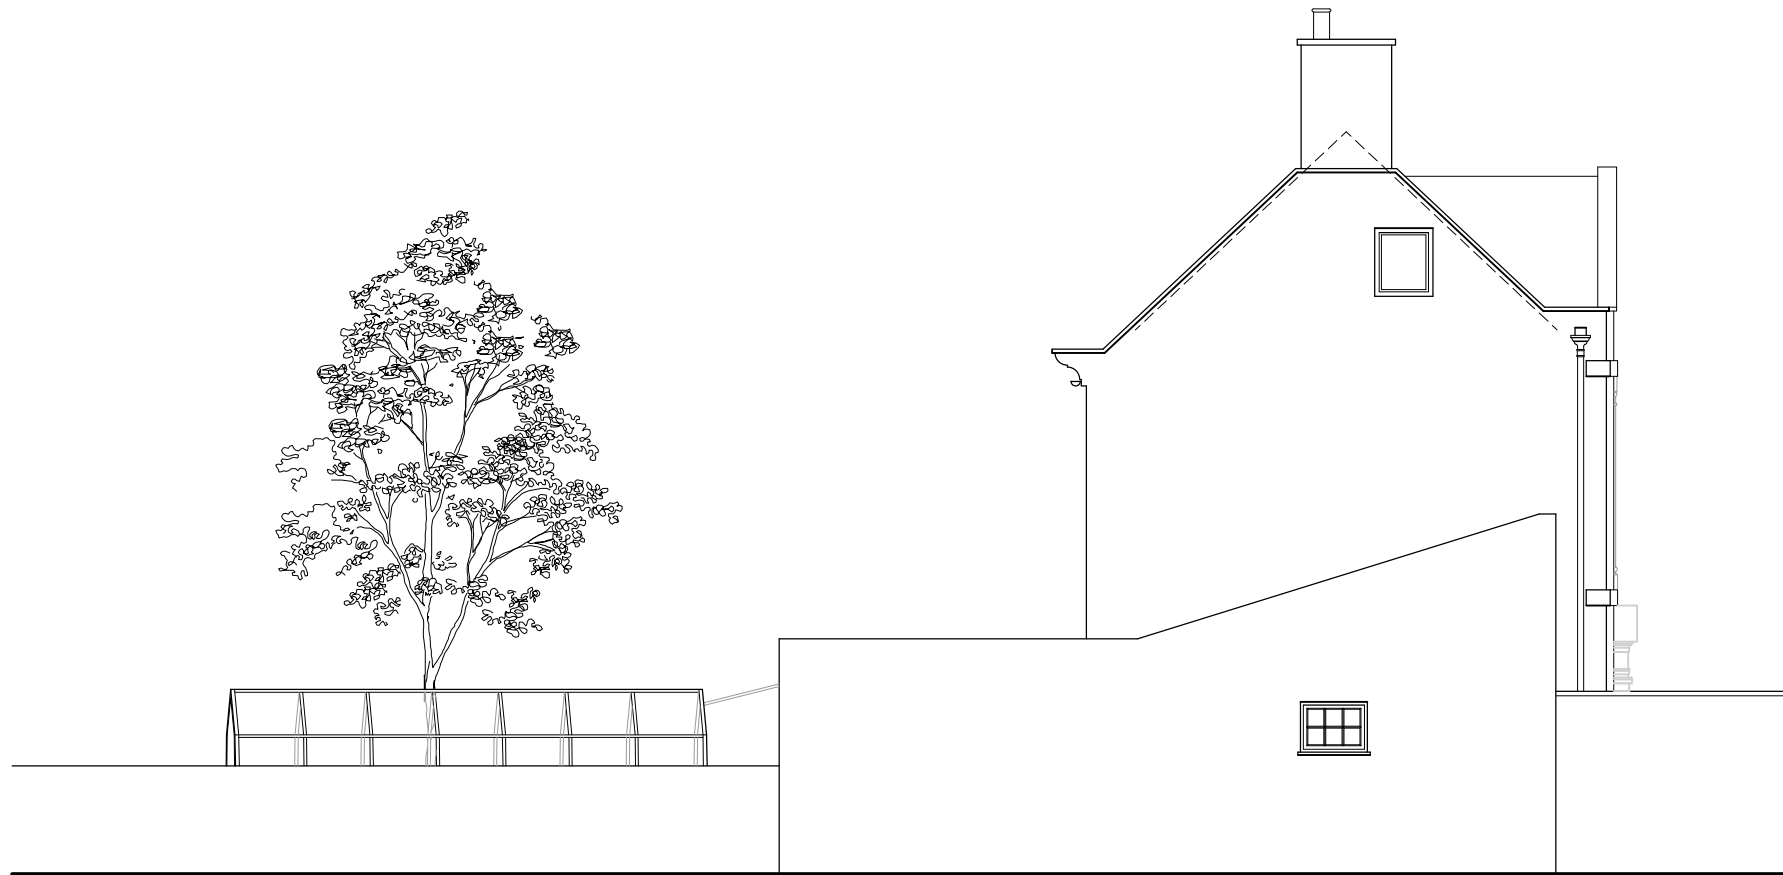

EXISTING SIDE
(WEST) ELEVATION



EXISTING SIDE
(EAST) ELEVATION



rogerson
LIMITED

The Old post Office
Stonegrave
North Yorkshire
YO62 4LJ

PROJECT

THE POND HOUSE
AISLABY
YO21 1SW

DRAWING

EXISTING SIDE ELEVATIONS
(EAST & WEST)

SCALE DATE

1:100 @ A3 MAR 2021

DRAWING NO REVISION

TPH/S.202

NYMNP

07/04/2021

GENERAL NOTES:
THIS DRAWING IS THE COPYRIGHT OF ROGERSON LTD.
DO NOT SCALE AND REFER ONLY TO FIGURED DIMENSIONS
CONTRACTOR TO VERIFY ALL CONDITIONS AND DIMENSIONS
BY ON SITE INSPECTION. NOTIFY ROGERSON LTD IMMEDIATELY
OF ANY DISCREPANCIES.
THESE DRAWINGS ARE TO BE READ IN CONJUNCTION WITH
THE MECHANICAL CONSULTANTS STRUCTURAL ENGINEERS
DRAWINGS AND THE TENDER DOCUMENTS.



PROPOSED SIDE
(WEST) ELEVATION



PROPOSED SIDE
(EAST) ELEVATION



rogerson
LIMITED

The Old post Office
Stonegrave
North Yorkshire
YO62 4LJ

PROJECT

THE POND HOUSE
AISLABY
YO21 1SW

DRAWING

PROPOSED SIDE ELEVATIONS
(EAST & WEST)

SCALE DATE

1:100 @ A3 MAR 2021


DRAWING NO REVISION

TPH/P.202

NYMNP

07/04/2021

GENERAL NOTES:
THIS DRAWING IS THE COPYRIGHT OF ROGERSON LTD.
DO NOT SCALE AND REFER ONLY TO FIGURED DIMENSIONS
CONTRACTOR TO VERIFY ALL CONDITIONS AND DIMENSIONS
BY ON SITE INSPECTION. NOTIFY ROGERSON LTD IMMEDIATELY
OF ANY DISCREPANCIES.
THESE DRAWINGS ARE TO BE READ IN CONJUNCTION WITH
THE MECHANICAL CONSULTANTS STRUCTURAL ENGINEERS
DRAWINGS AND THE TENDER DOCUMENTS.

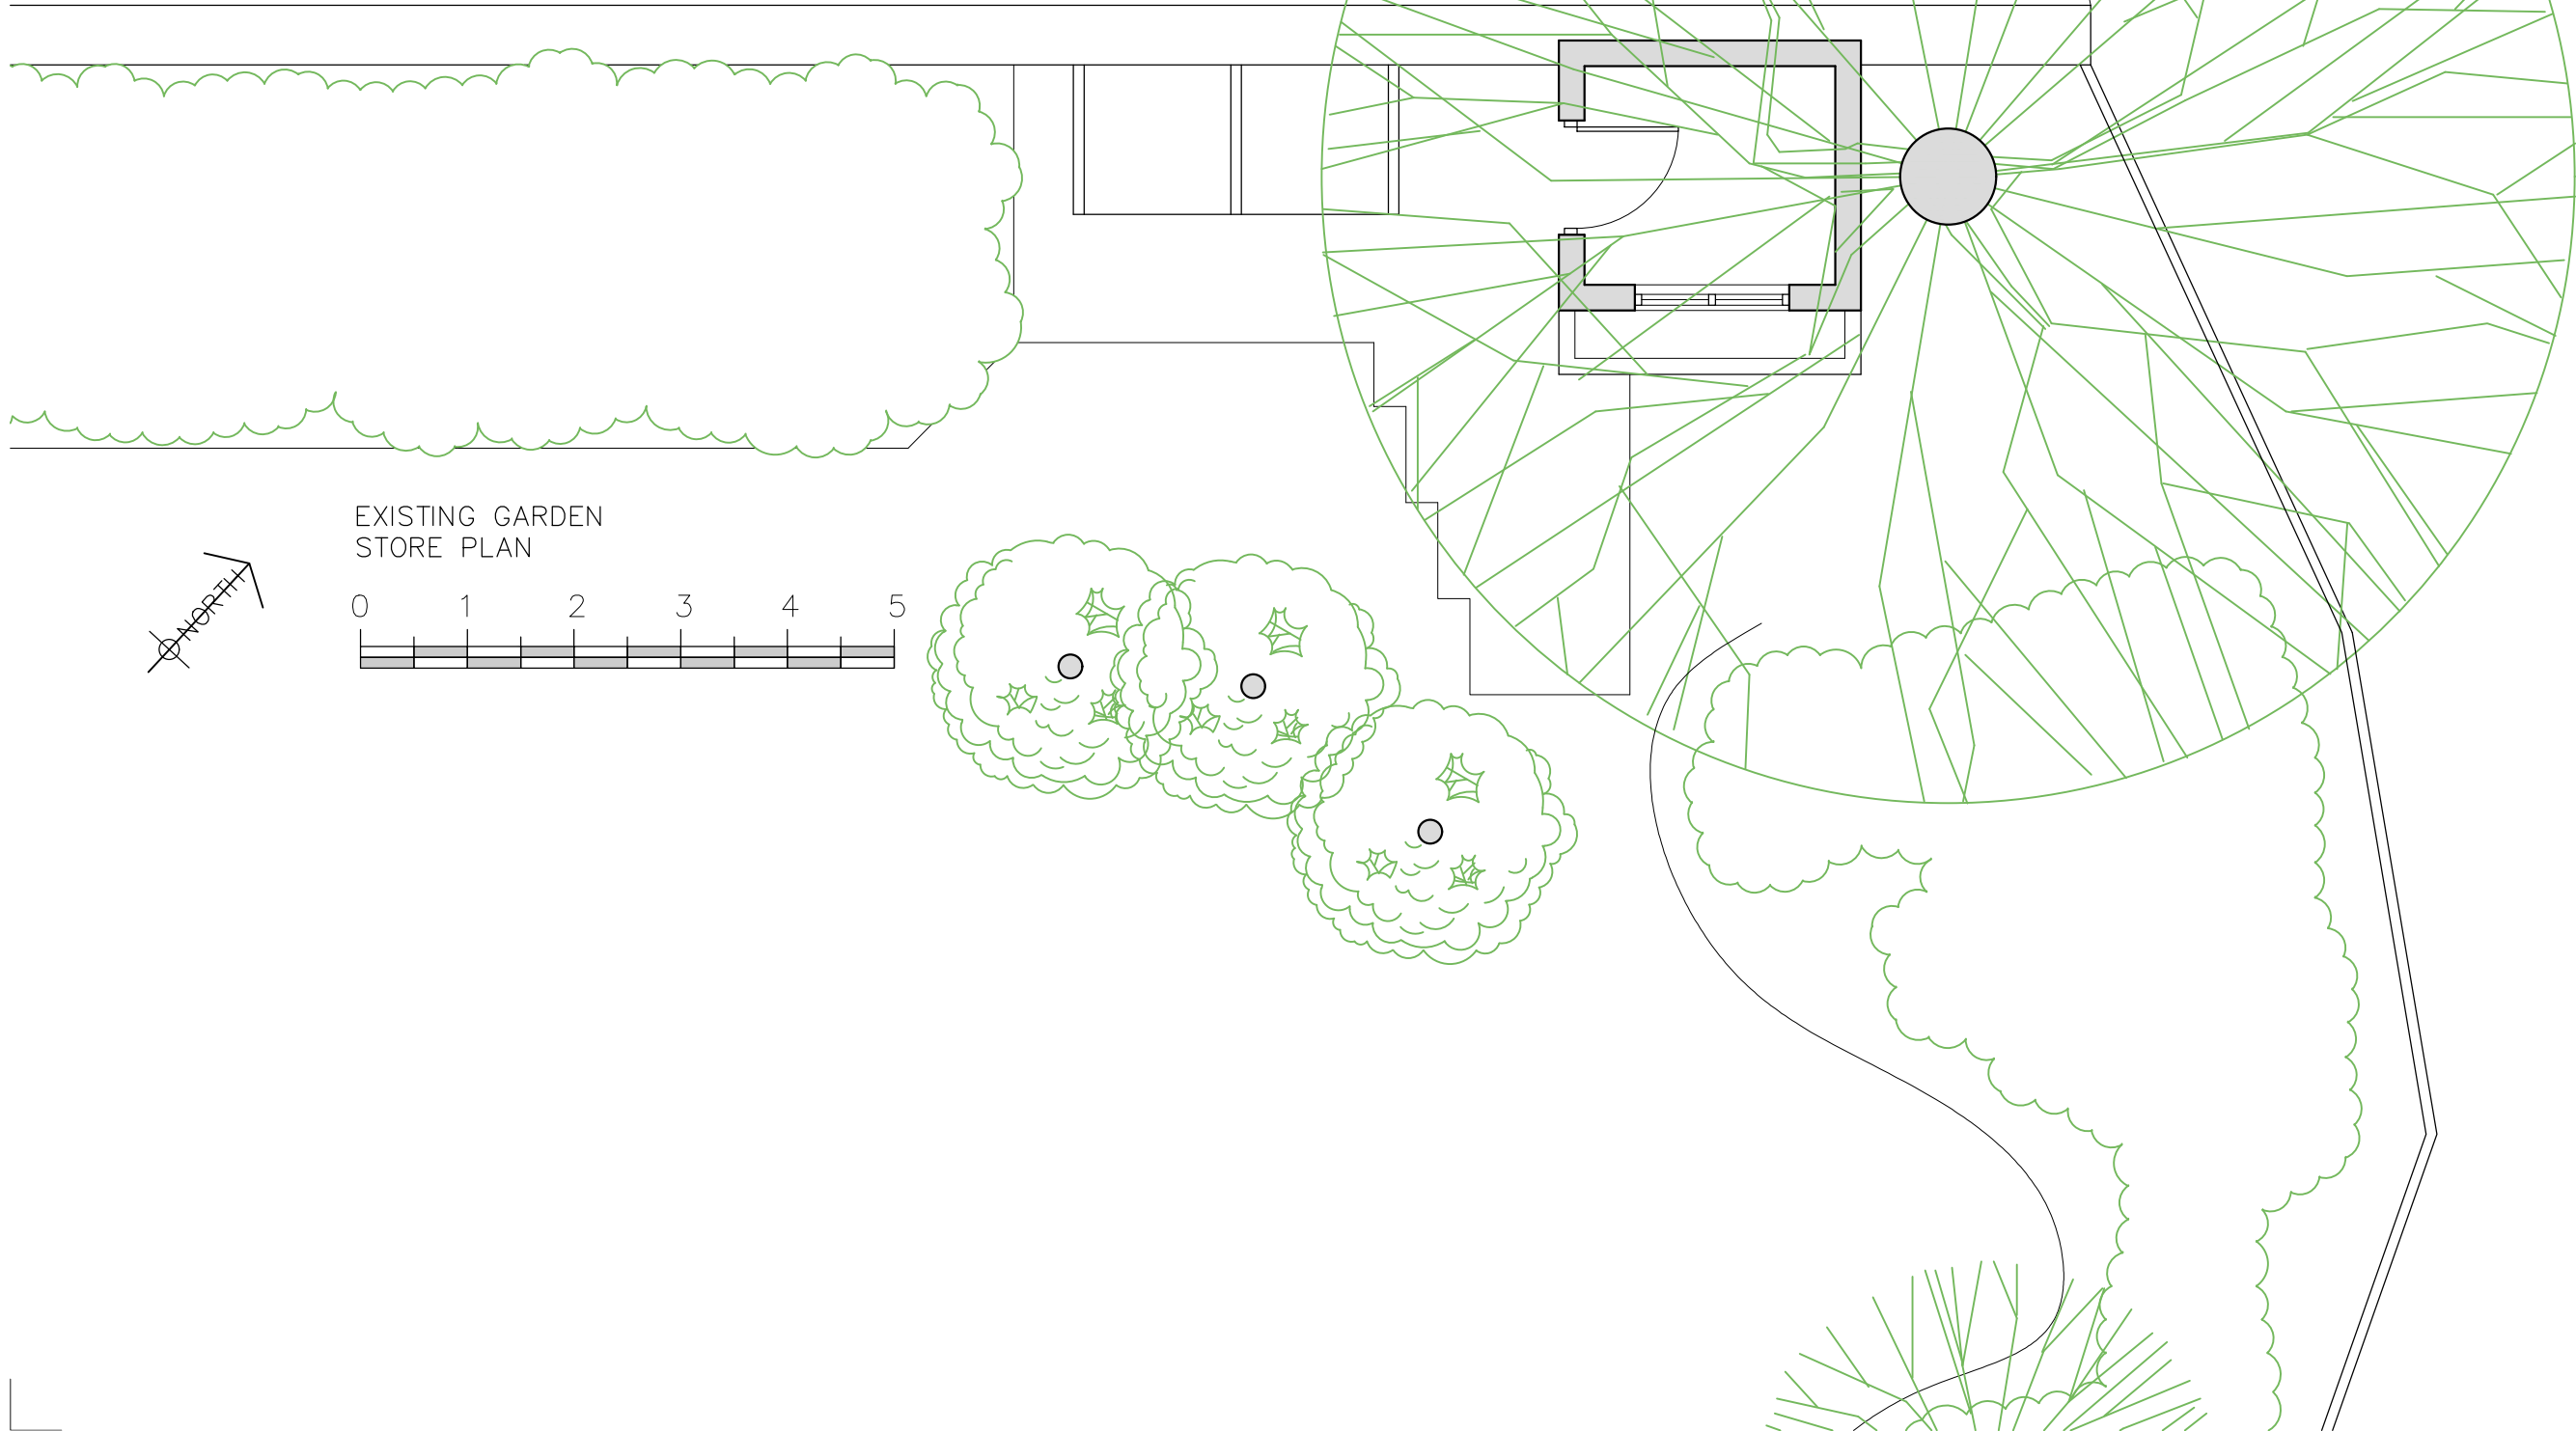

rogerson
LIMITED

The Old post Office
Stonegrave
North Yorkshire
YO62 4LJ


PROJECT
THE POND HOUSE
AISLABY
YO21 1SW
DRAWING
EXISTING GARDEN STORE
PLAN

SCALE DATE
1:50 @ A3 MAR 2021
DRAWING NO REVISION
TPH/S.120


NYMNP

07/04/2021

GENERAL NOTES:
THIS DRAWING IS THE COPYRIGHT OF ROGERSON LTD.
DO NOT SCALE AND REFER ONLY TO FIGURED DIMENSIONS
CONTRACTOR TO VERIFY ALL CONDITIONS AND DIMENSIONS
BY ON SITE INSPECTION. NOTIFY ROGERSON LTD IMMEDIATELY
OF ANY DISCREPANCIES.
THESE DRAWINGS ARE TO BE READ IN CONJUNCTION WITH
THE MECHANICAL CONSULTANTS STRUCTURAL ENGINEERS
DRAWINGS AND THE TENDER DOCUMENTS.

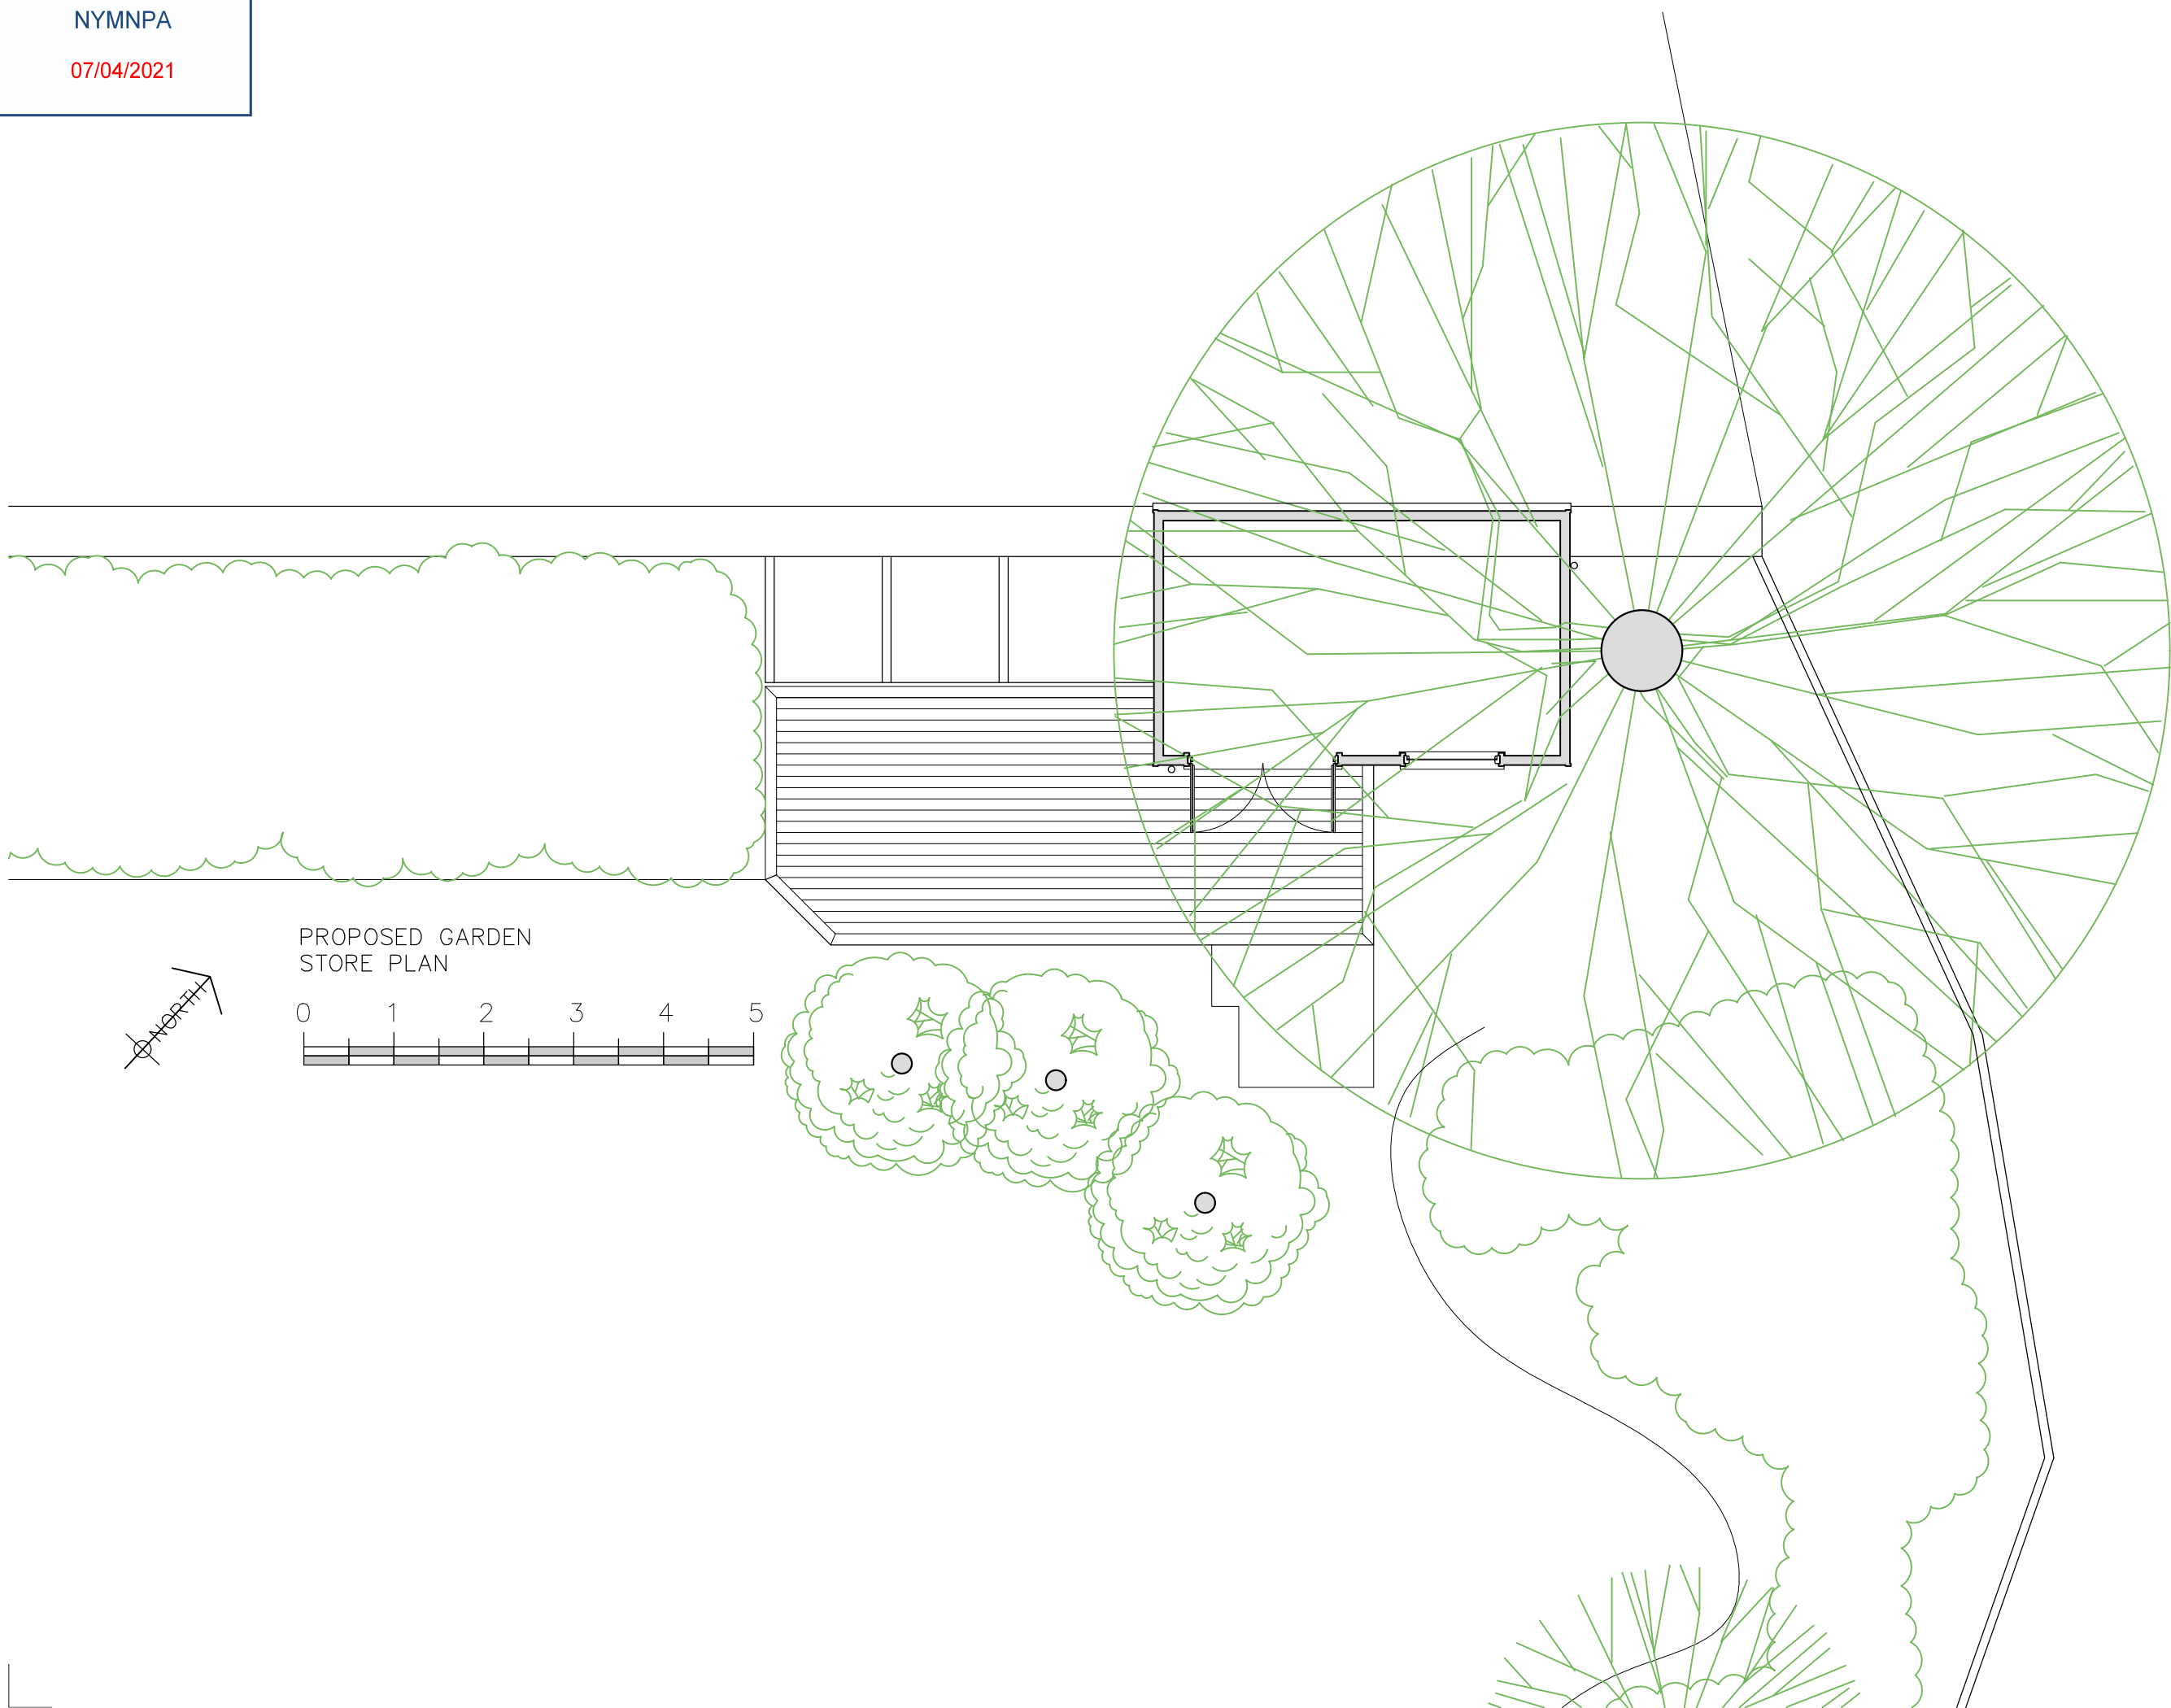

PROPOSED GARDEN STORE PLAN

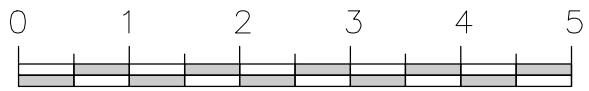

rogerson
LIMITED

The Old post Office
Stonegrave
North Yorkshire
YO62 4LJ

PROJECT
THE POND HOUSE
AISLABY
YO21 1SW

DRAWING
PROPOSED GARDEN STORE
PLAN


SCALE DATE
1:50 @ A3 MAR 2021

DRAWING NO REVISION
TPH/P.120

NYMNP

07/04/2021

GENERAL NOTES:
THIS DRAWING IS THE COPYRIGHT OF ROGERSON LTD.
DO NOT SCALE AND REFER ONLY TO FIGURED DIMENSIONS
CONTRACTOR TO VERIFY ALL CONDITIONS AND DIMENSIONS
BY ON SITE INSPECTION. NOTIFY ROGERSON LTD IMMEDIATELY
OF ANY DISCREPANCIES.
THESE DRAWINGS ARE TO BE READ IN CONJUNCTION WITH
THE MECHANICAL CONSULTANTS STRUCTURAL ENGINEERS
DRAWINGS AND THE TENDER DOCUMENTS.

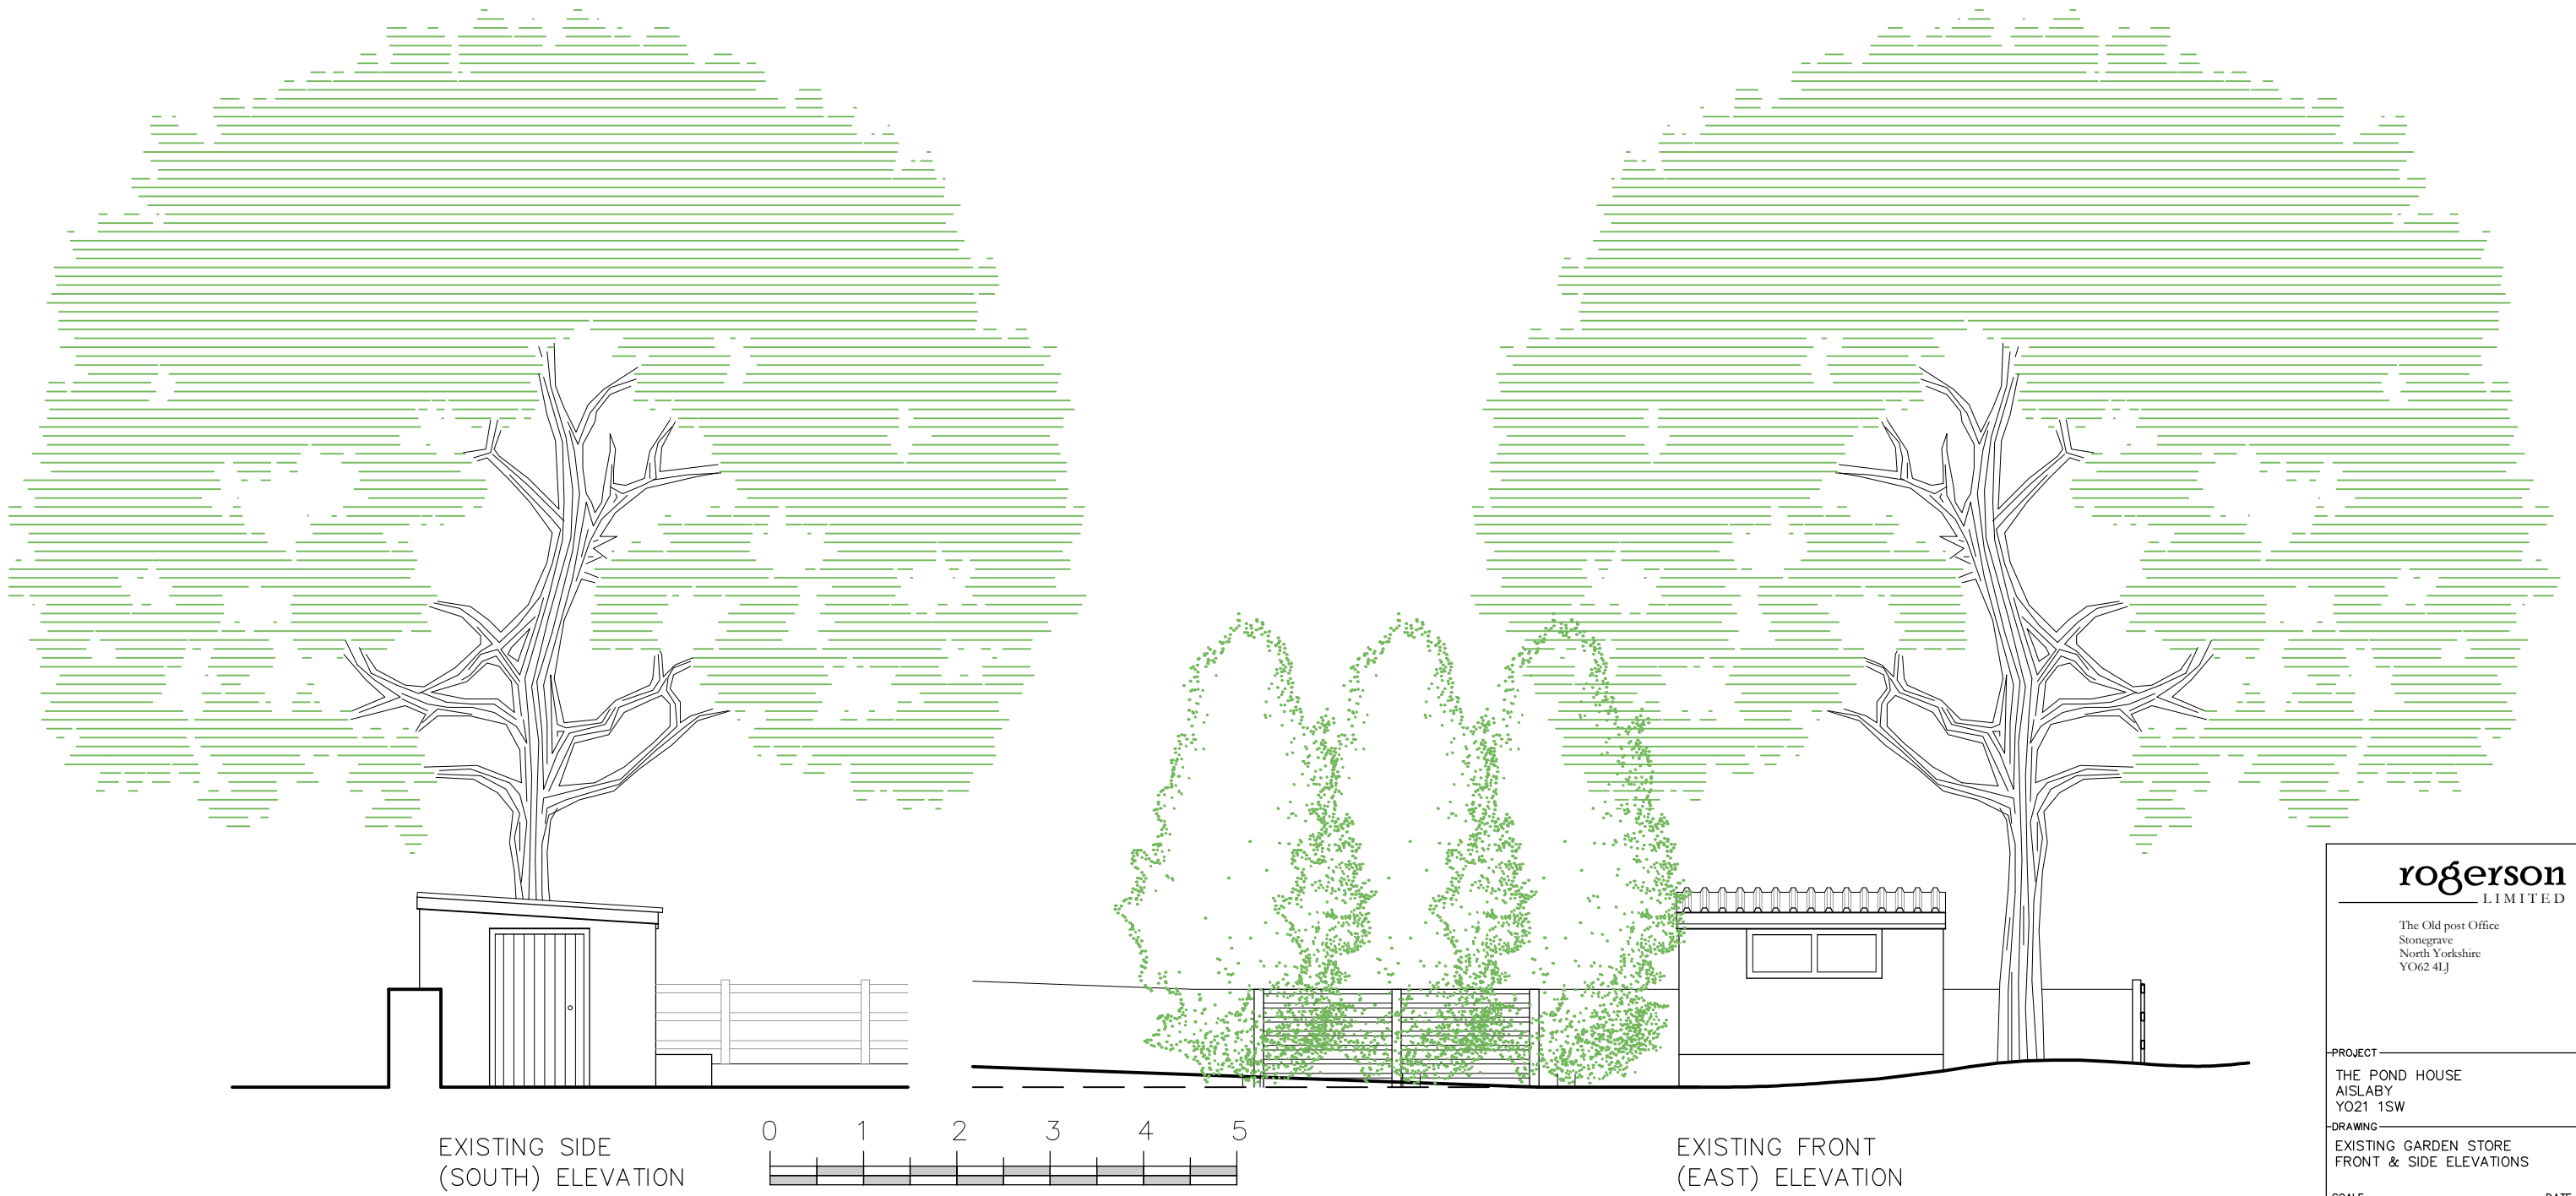

EXISTING SIDE
(SOUTH) ELEVATION



EXISTING FRONT
(EAST) ELEVATION

rogerson
LIMITED

The Old Post Office
Stonegrave
North Yorkshire
YO62 4LJ

PROJECT

THE POND HOUSE
AISLABY
YO21 1SW

DRAWING

EXISTING GARDEN STORE
FRONT & SIDE ELEVATIONS

SCALE DATE

1:50 @ A3

MAR 2021

DRAWING NO


REVISION

TPH/S.220

NYMNP

07/04/2021

GENERAL NOTES:
THIS DRAWING IS THE COPYRIGHT OF ROGERSON LTD. DO NOT SCALE AND REFER ONLY TO FIGURED DIMENSIONS. CONTRACTOR TO VERIFY ALL CONDITIONS AND DIMENSIONS BY ON SITE INSPECTION. NOTIFY ROGERSON LTD IMMEDIATELY OF ANY DISCREPANCIES.
THESE DRAWINGS ARE TO BE READ IN CONJUNCTION WITH THE MECHANICAL CONSULTANTS STRUCTURAL ENGINEERS DRAWINGS AND THE TENDER DOCUMENTS.

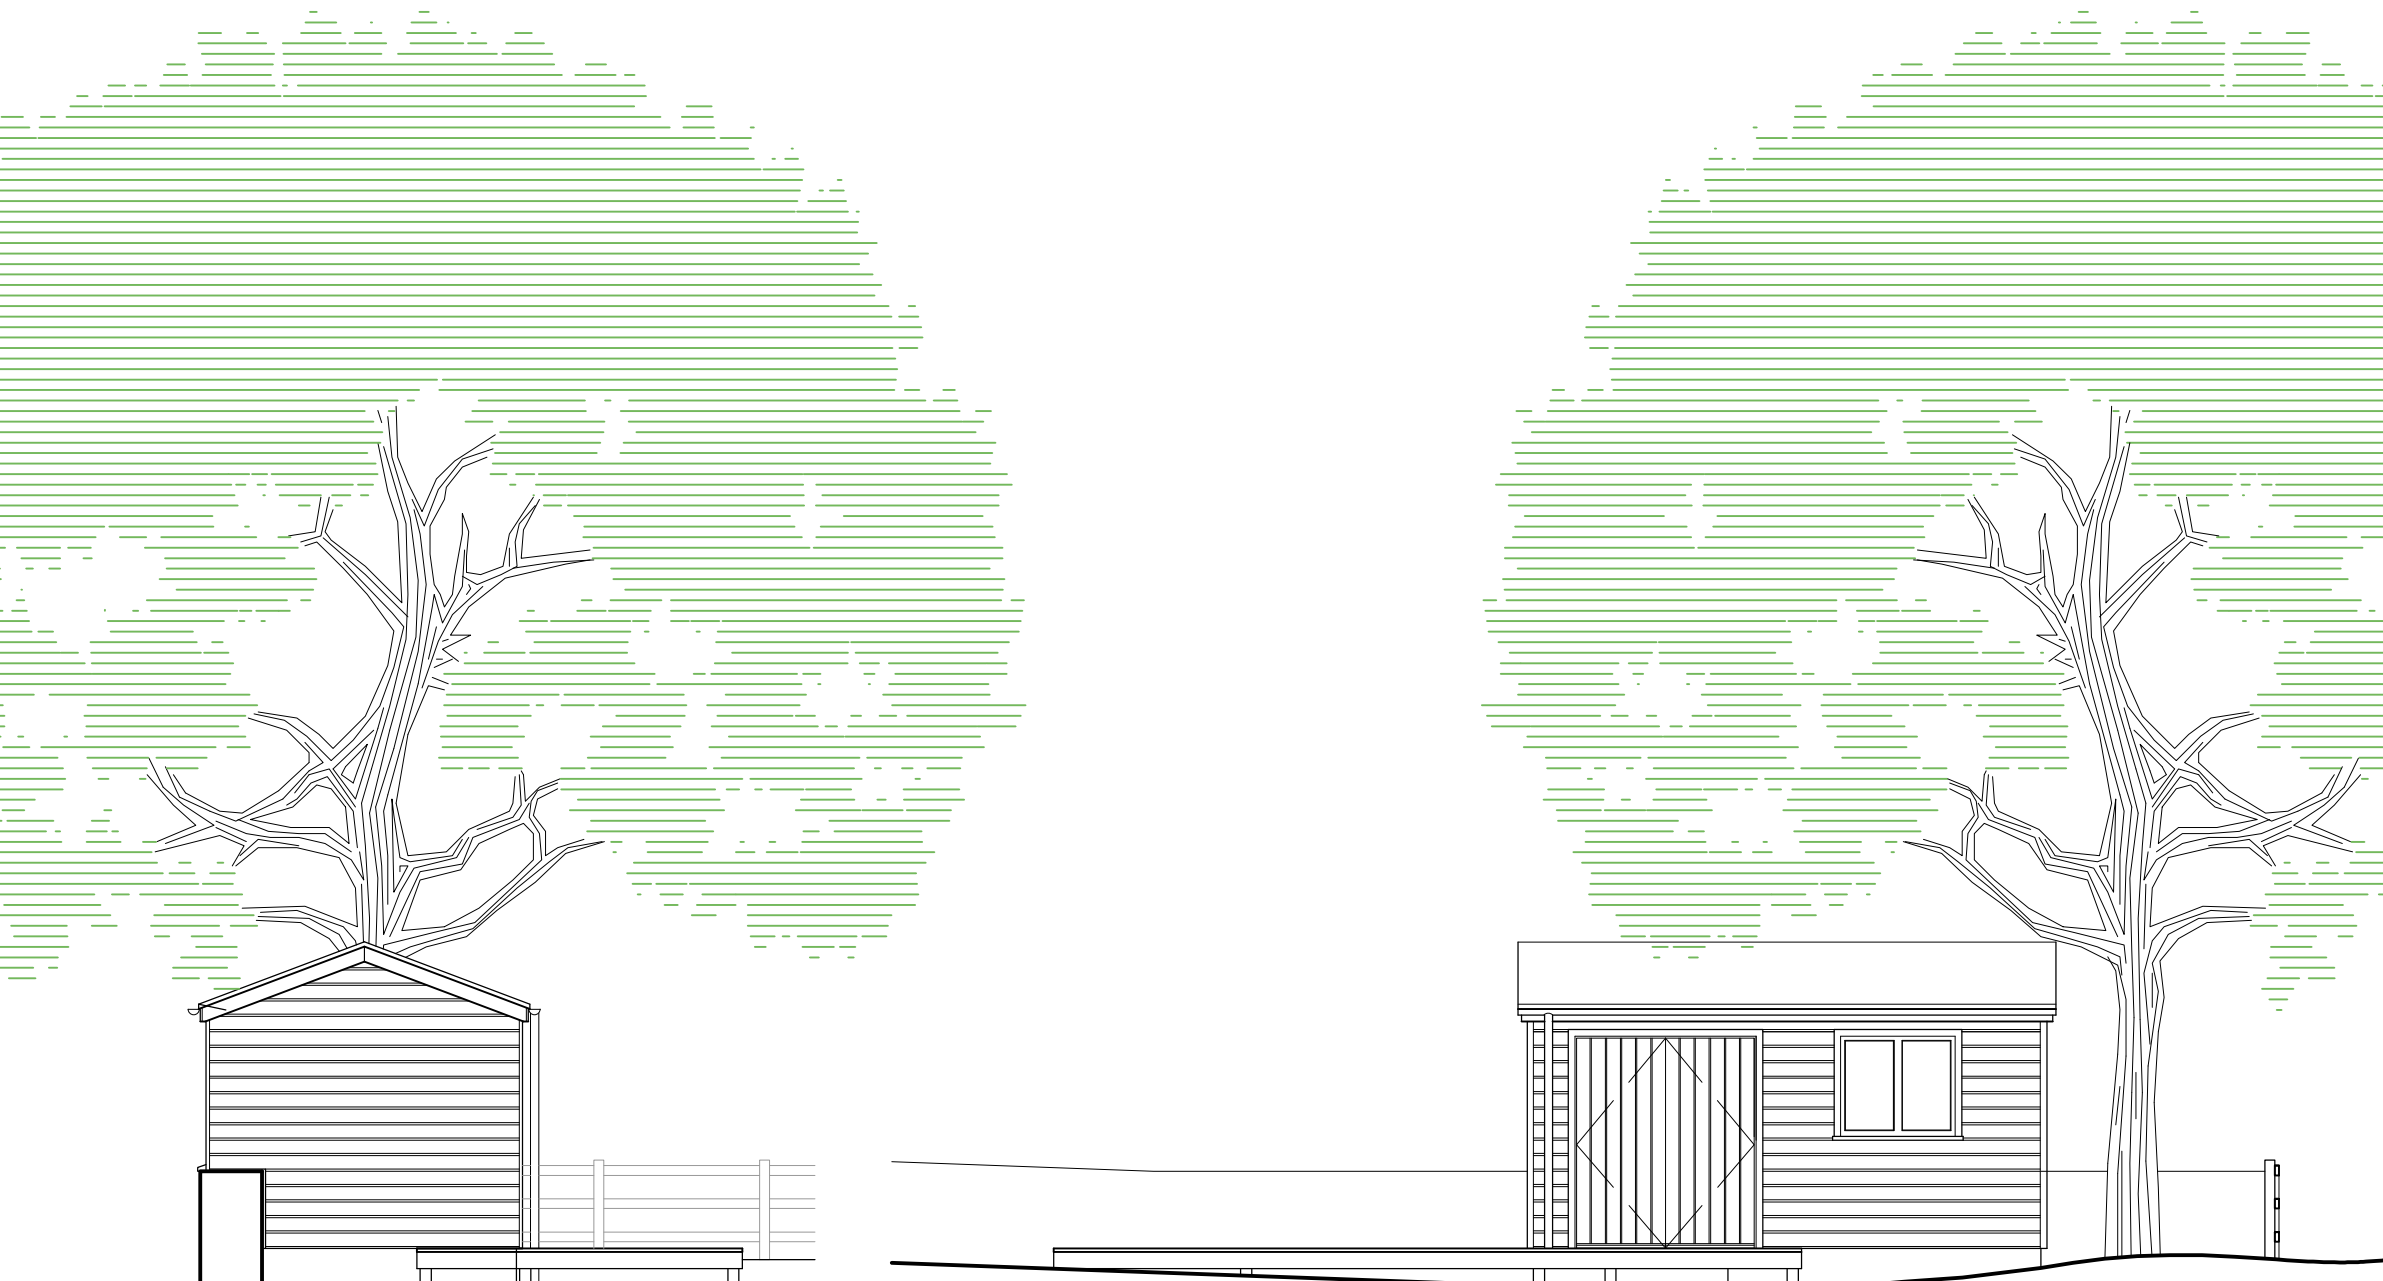

PROPOSED SIDE (SOUTH) ELEVATION



PROPOSED FRONT (EAST) ELEVATION

rogerson
LIMITED


The Old post Office
Stonegrave
North Yorkshire
YO62 4LJ

PROJECT	
THE POND HOUSE AISLABY YO21 1SW	
DRAWING	
PROPOSED GARDEN STORE FRONT & SIDE ELEVATIONS	
SCALE	DATE
1:50 @ A3	MAR 2021
DRAWING NO	REVISION
TPH/P.220	

GENERAL NOTES:
THIS DRAWING IS THE COPYRIGHT OF ROGERSON LTD.
DO NOT SCALE AND REFER ONLY TO FIGURED DIMENSIONS
CONTRACTOR TO VERIFY ALL CONDITIONS AND DIMENSIONS
BY ON SITE INSPECTION. NOTIFY ROGERSON LTD IMMEDIATELY
OF ANY DISCREPANCIES.
THESE DRAWINGS ARE TO BE READ IN CONJUNCTION WITH
THE MECHANICAL CONSULTANTS STRUCTURAL ENGINEERS
DRAWINGS AND THE TENDER DOCUMENTS.



EXISTING REAR
(WEST) ELEVATION

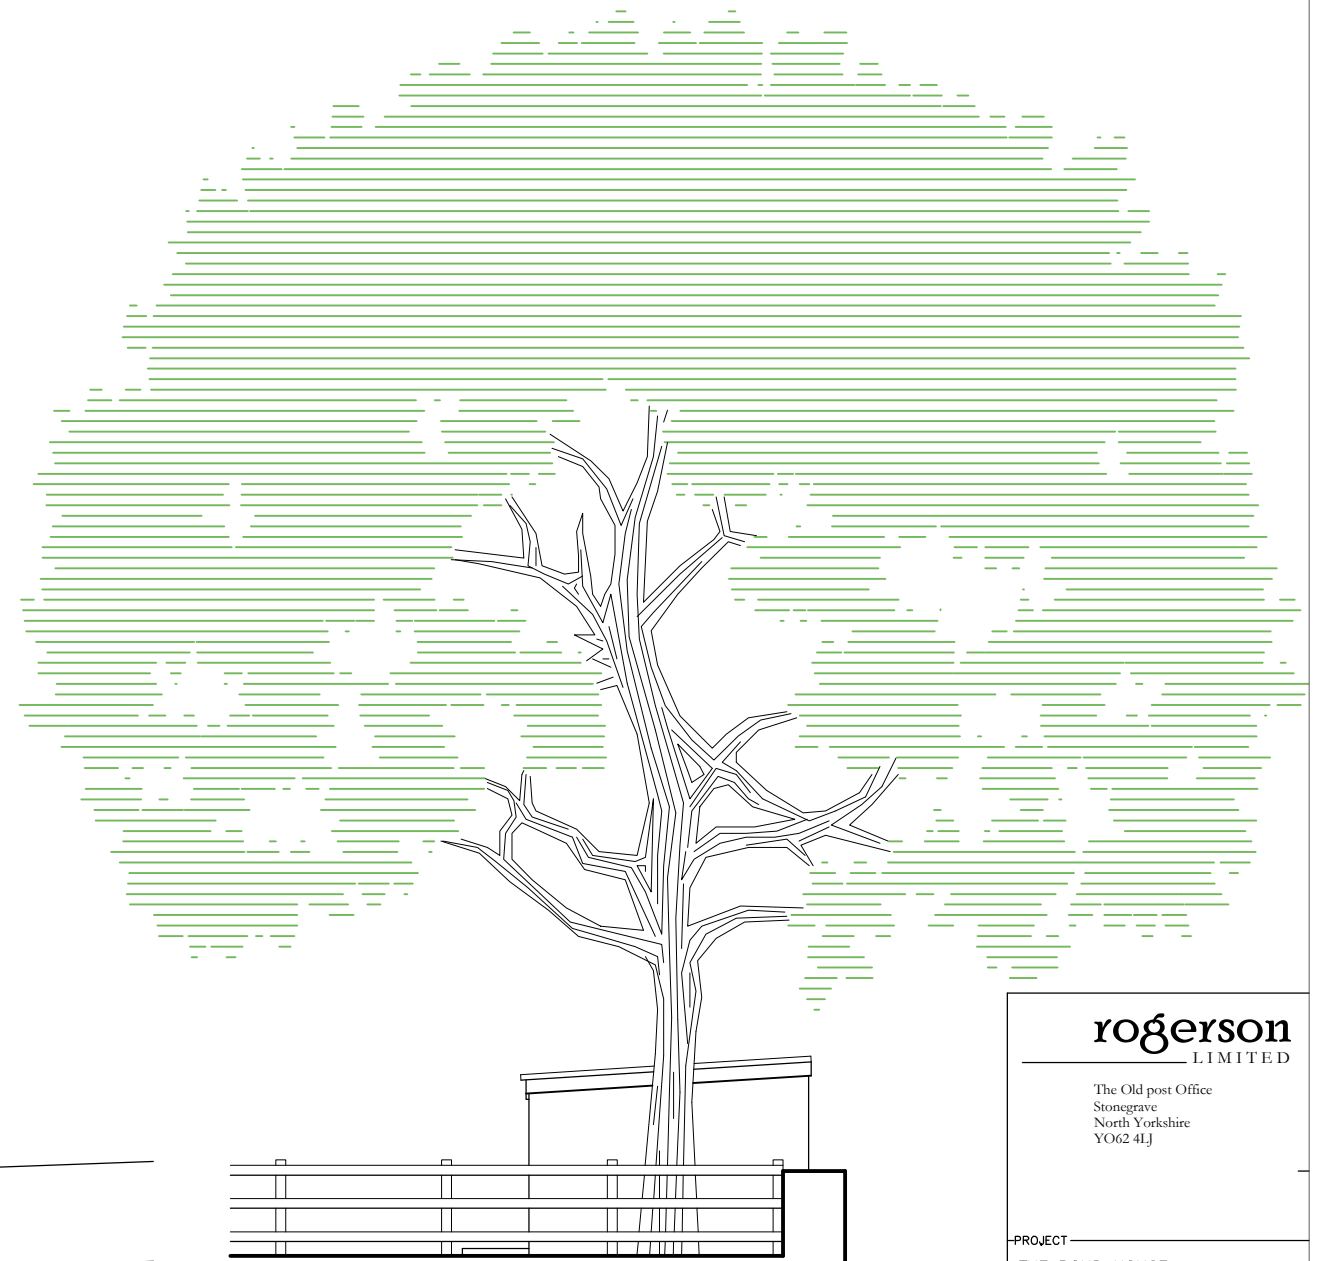

EXISTING SIDE
(NORTH) ELEVATION

rogerson
LIMITED

The Old post Office
Stonegrave
North Yorkshire
YO62 4LJ

PROJECT
THE POND HOUSE
AISLABY
YO21 1SW

DRAWING
EXISTING GARDEN STORE
REAR & SIDE ELEVATIONS


SCALE DATE
1:50 @ A3 MAR 2021

DRAWING NO REVISION
TPH/S.221


NYMNP

07/04/2021

GENERAL NOTES:
THIS DRAWING IS THE COPYRIGHT OF ROGERSON LTD.
DO NOT SCALE AND REFER ONLY TO FIGURED DIMENSIONS
CONTRACTOR TO VERIFY ALL CONDITIONS AND DIMENSIONS
BY ON SITE INSPECTION. NOTIFY ROGERSON LTD IMMEDIATELY
OF ANY DISCREPANCIES.
THESE DRAWINGS ARE TO BE READ IN CONJUNCTION WITH
THE MECHANICAL CONSULTANTS STRUCTURAL ENGINEERS
DRAWINGS AND THE TENDER DOCUMENTS.

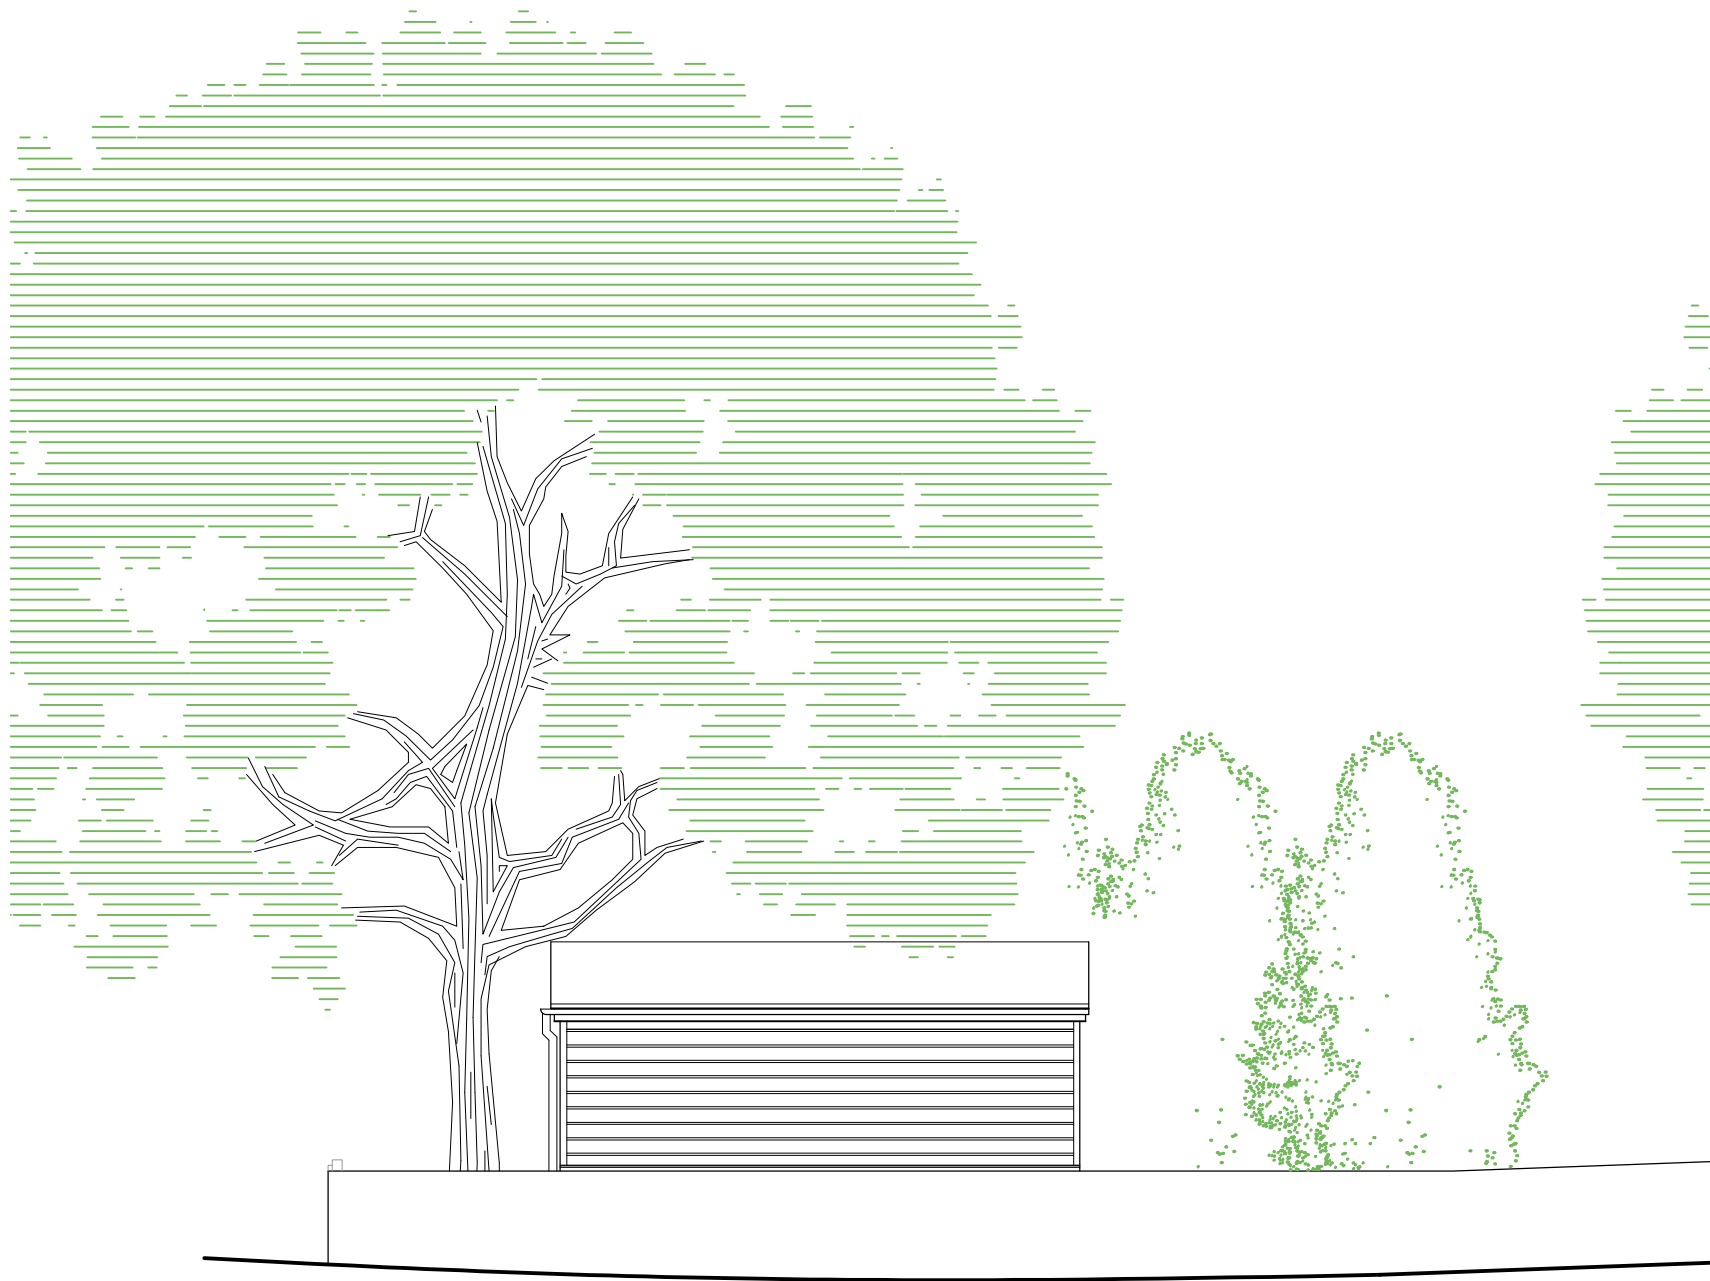

PROPOSED REAR
(WEST) ELEVATION

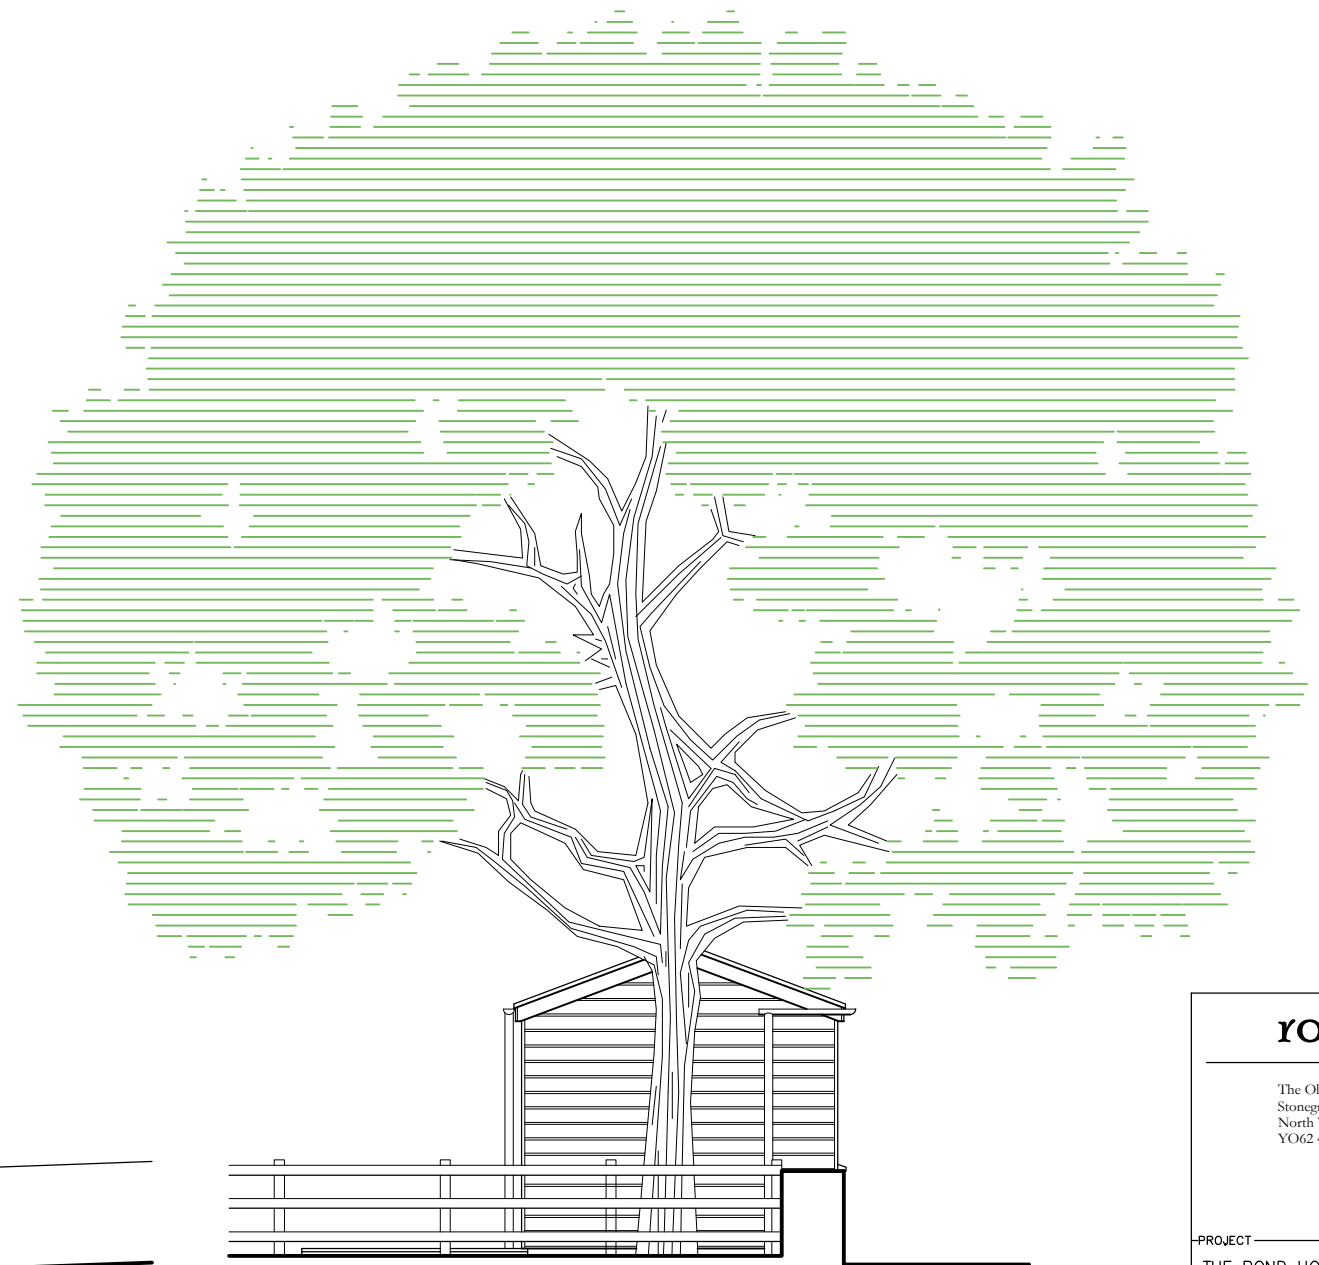

PROPOSED SIDE
(NORTH) ELEVATION

rogerson
LIMITED

The Old post Office
Stonegrave
North Yorkshire
YO62 4LJ

PROJECT

THE POND HOUSE
AISLABY
YO21 1SW

DRAWING

PROPOSED GARDEN STORE
REAR & SIDE ELEVATIONS

SCALE DATE

1:50 @ A3

MAR 2021

DRAWING NO

REVISION

TPH/P.221