

Nookside, Whitby Road, Robin Hoods Bay, Whitby, North Yorkshire, YO22 4PB



Site Plan shows area bounded by: 494876.56, 505442.97 495076.56, 505642.97 (at a scale of 1:1250), OSGridRef: NZ9497 554. The representation of a road, track or path is no evidence of a right of way. The representation of features as lines is no evidence of a property boundary.

Produced on 12th May 2021 from the Ordnance Survey National Geographic Database and incorporating surveyed revision available at this date. Reproduction in whole or part is prohibited without the prior permission of Ordnance Survey. © Crown copyright 2021. Supplied by www.buyaplan.co.uk a licensed Ordnance Survey partner (100053143). Unique plan reference: #00631332-7F7D7B

Ordnance Survey and the OS Symbol are registered trademarks of Ordnance Survey, the national mapping agency of Great Britain. Buy A Plan logo, pdf design and the www.buyaplan.co.uk website are Copyright © Pass Inc Ltd 2021


Nookside  
Whitby Road  
Robin Hoods Bay  
YO22 4PB

NYMNPA

04/05/2021


Block Plan

1:500

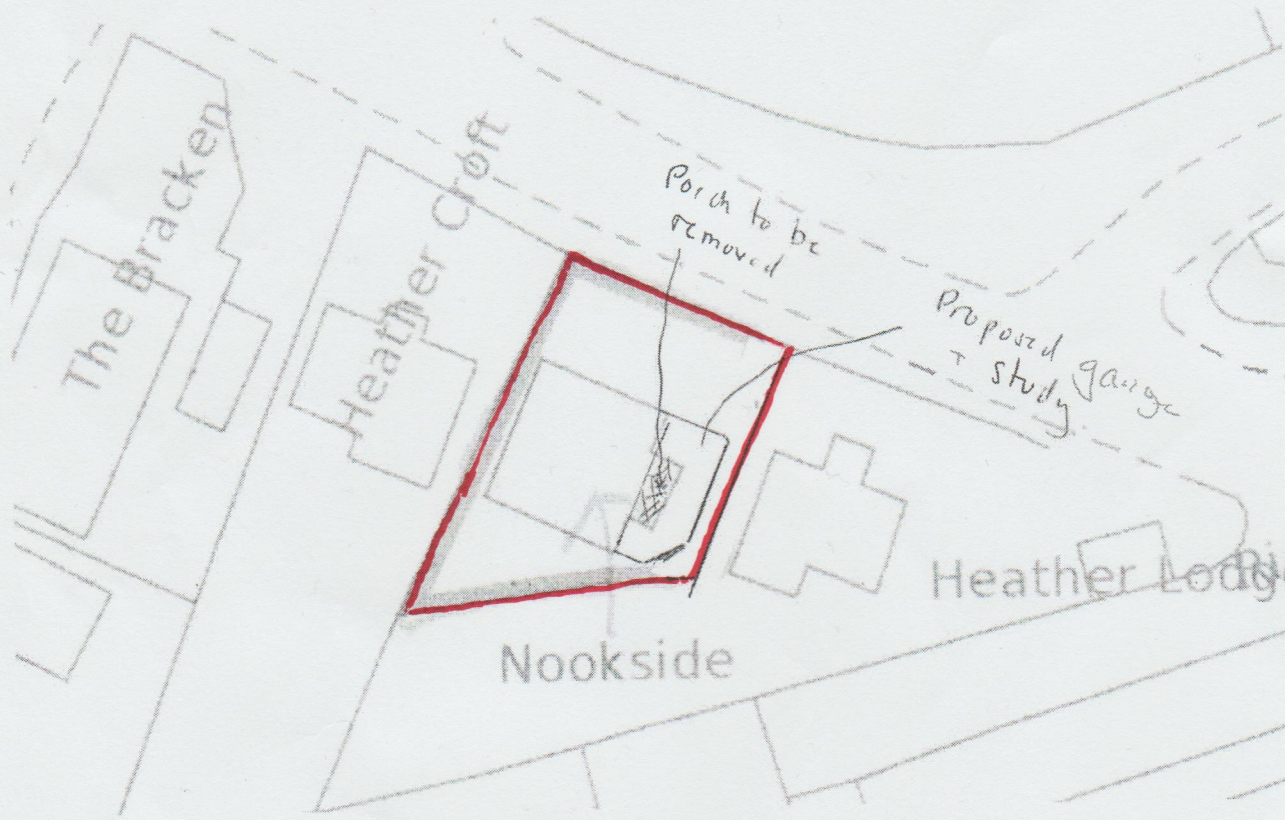


NYMNPA  
04/05/2021

Boundary

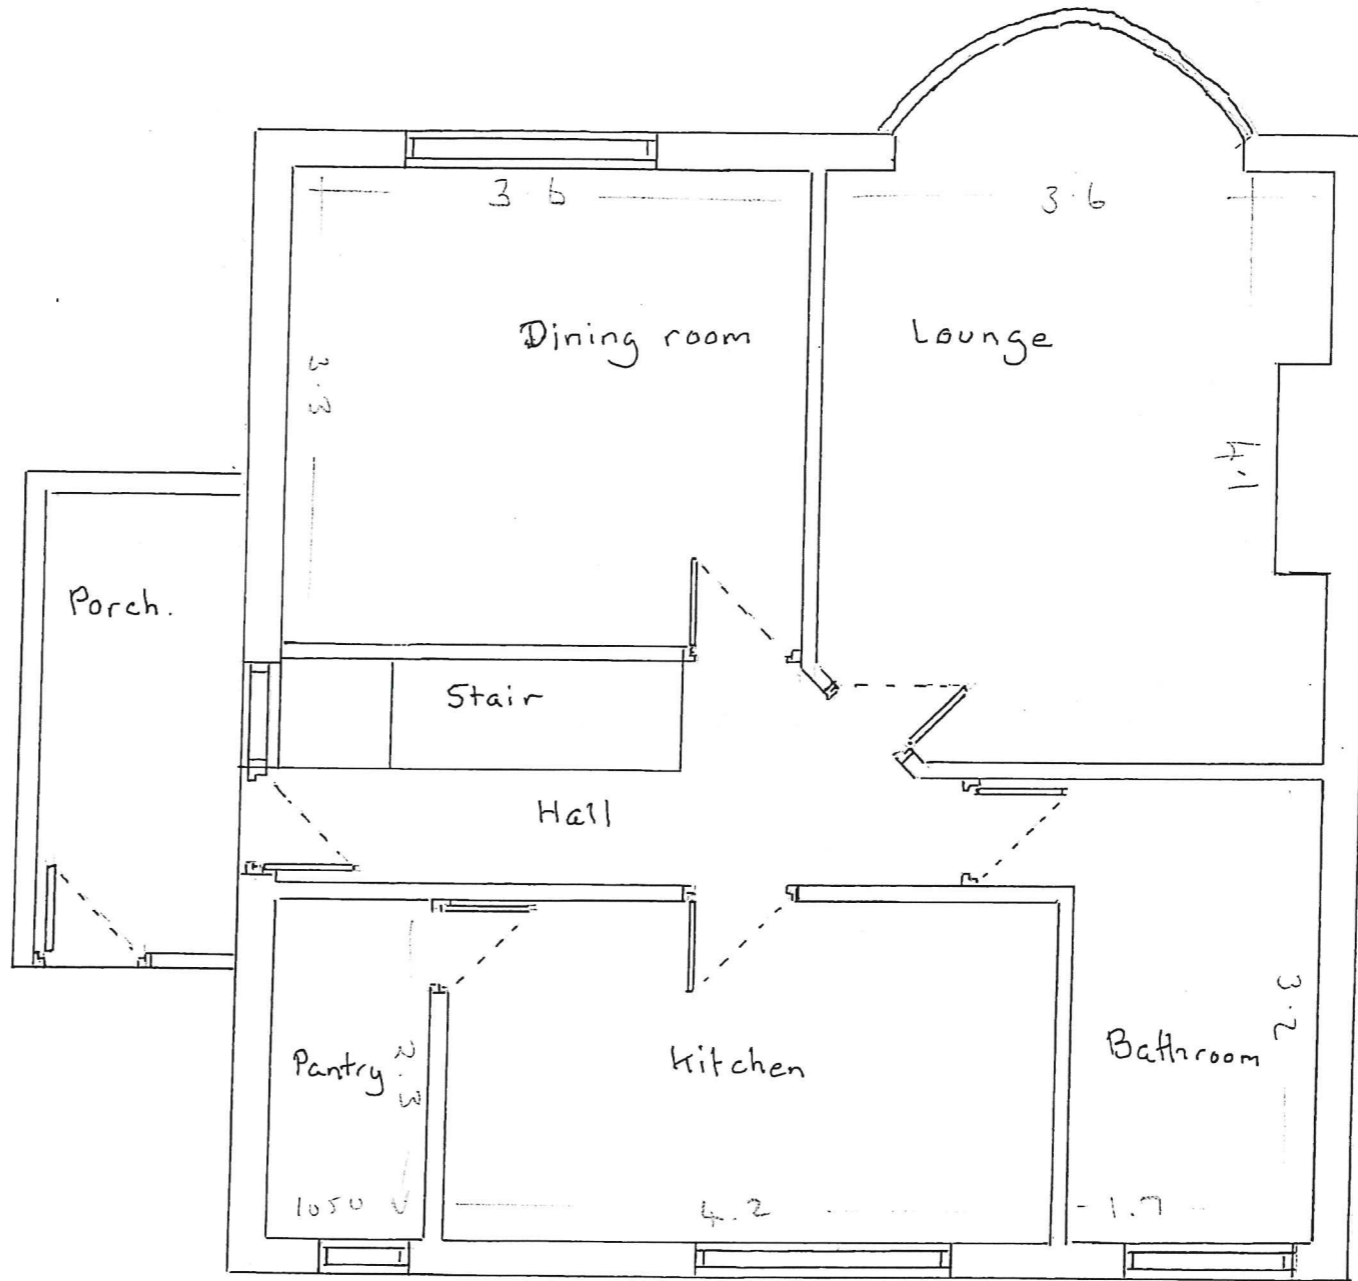

Existing ground floor plan  
Nookside, Whitby Road  
Robin Hoods Bay  
Ref 20.05.01  
Scale 1:50


NYMNP  
04/05/2021

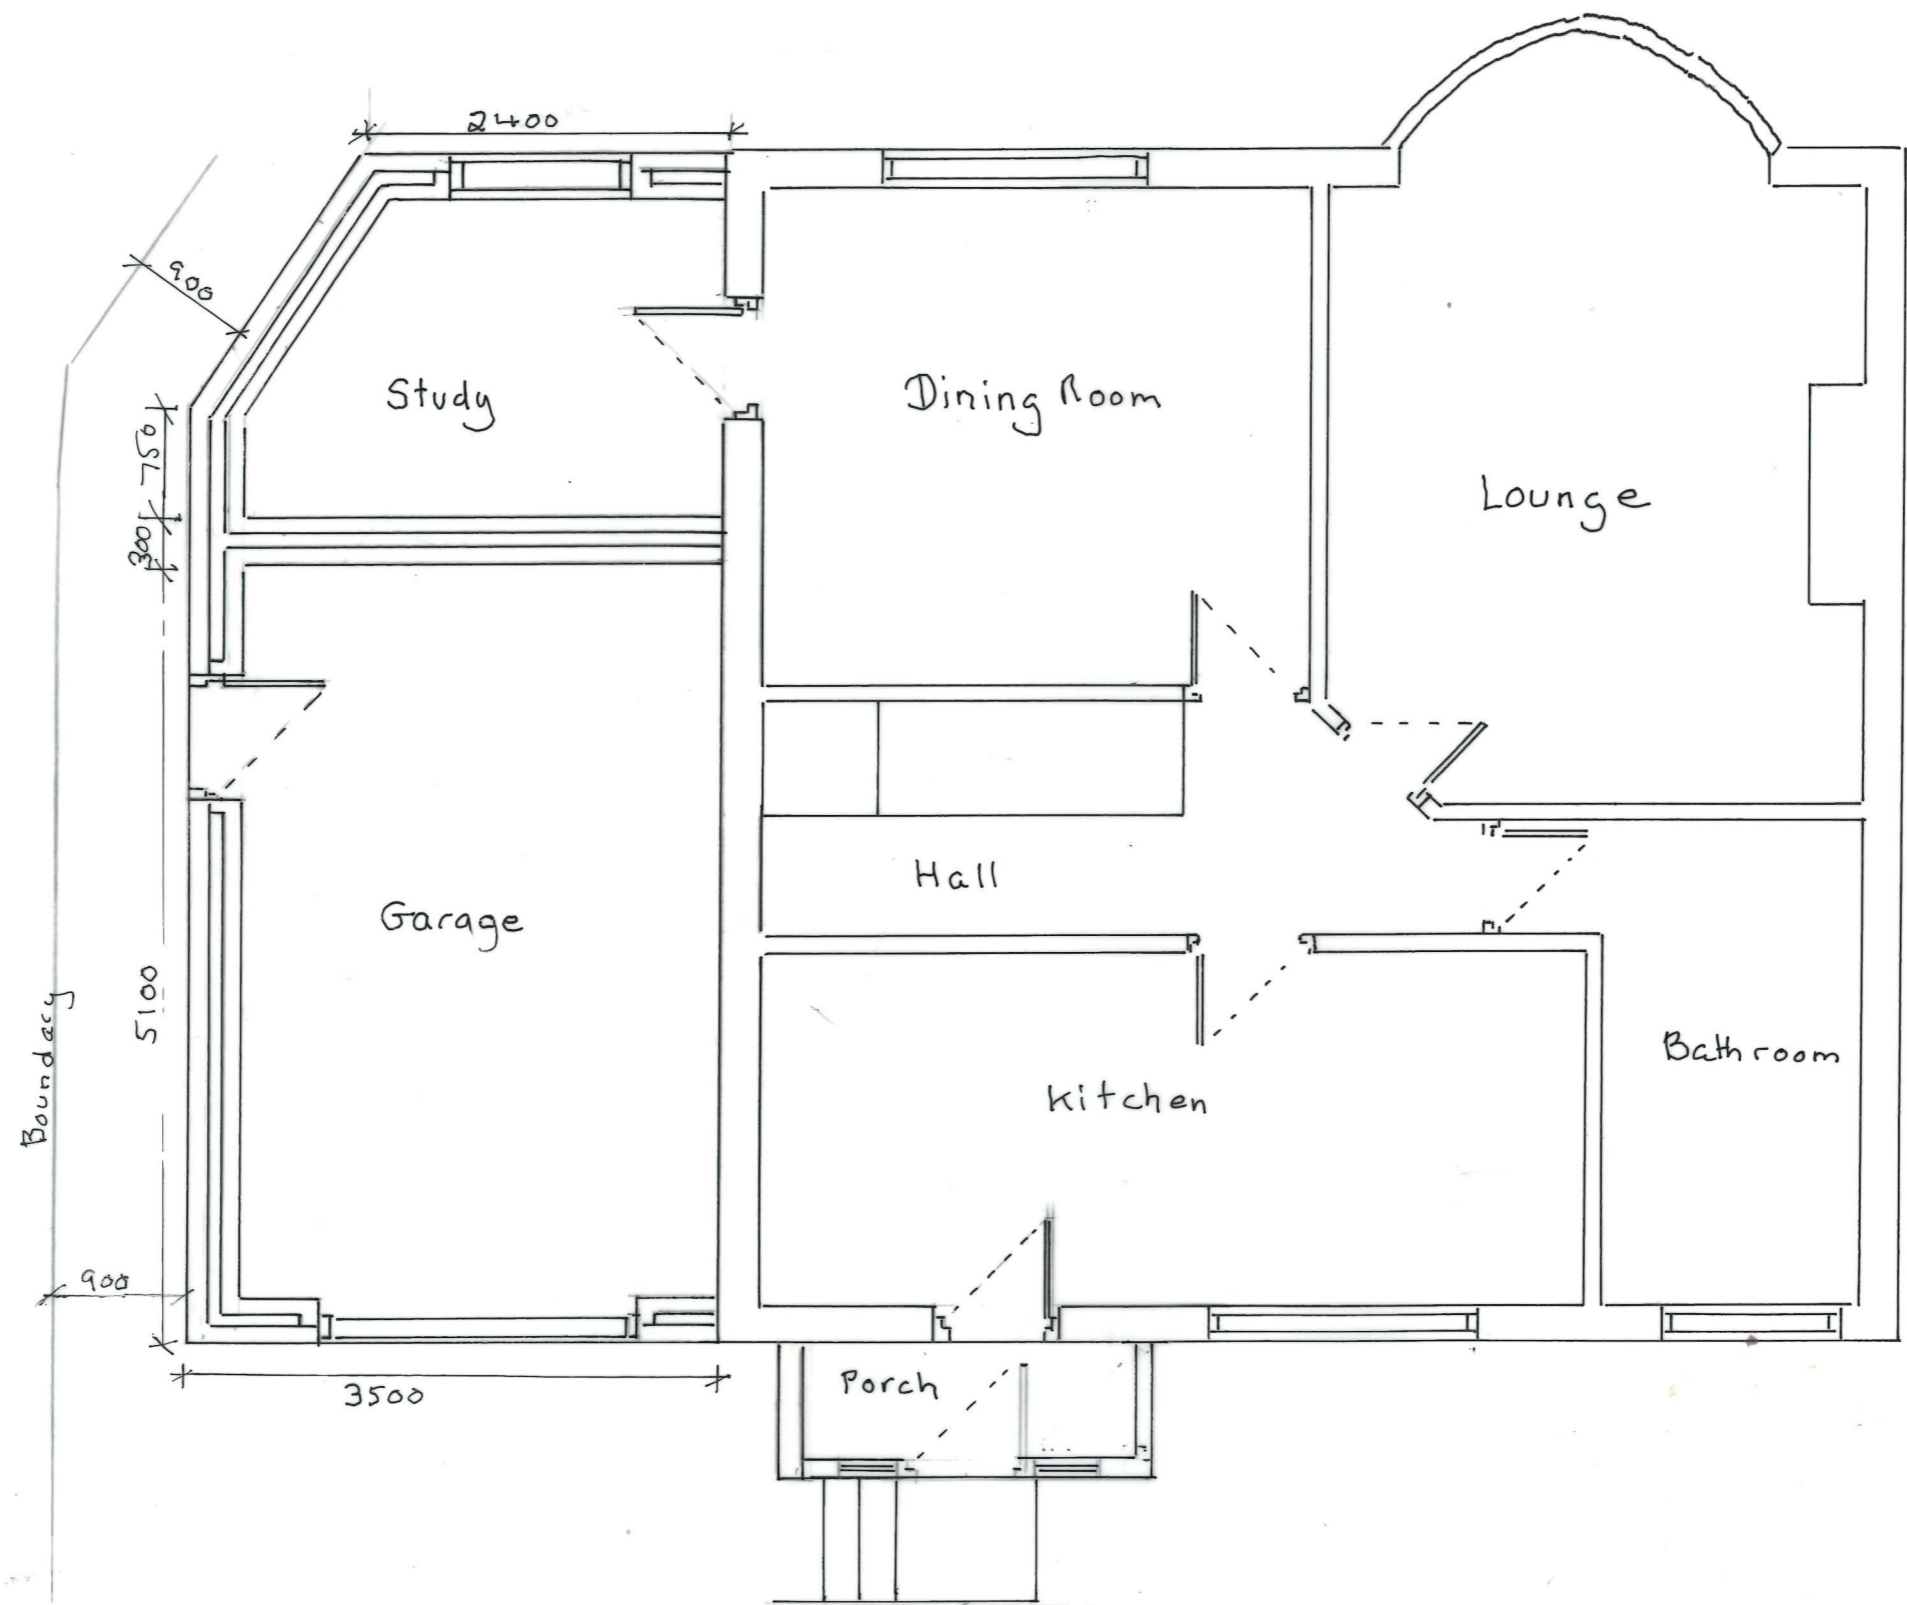

Proposed Ground Floor  
Mookside, Whitby Road  
Robin Hoods Bay  
Scale 1:50  
Ref 20-05-04a

NYMNP

04/05/2021

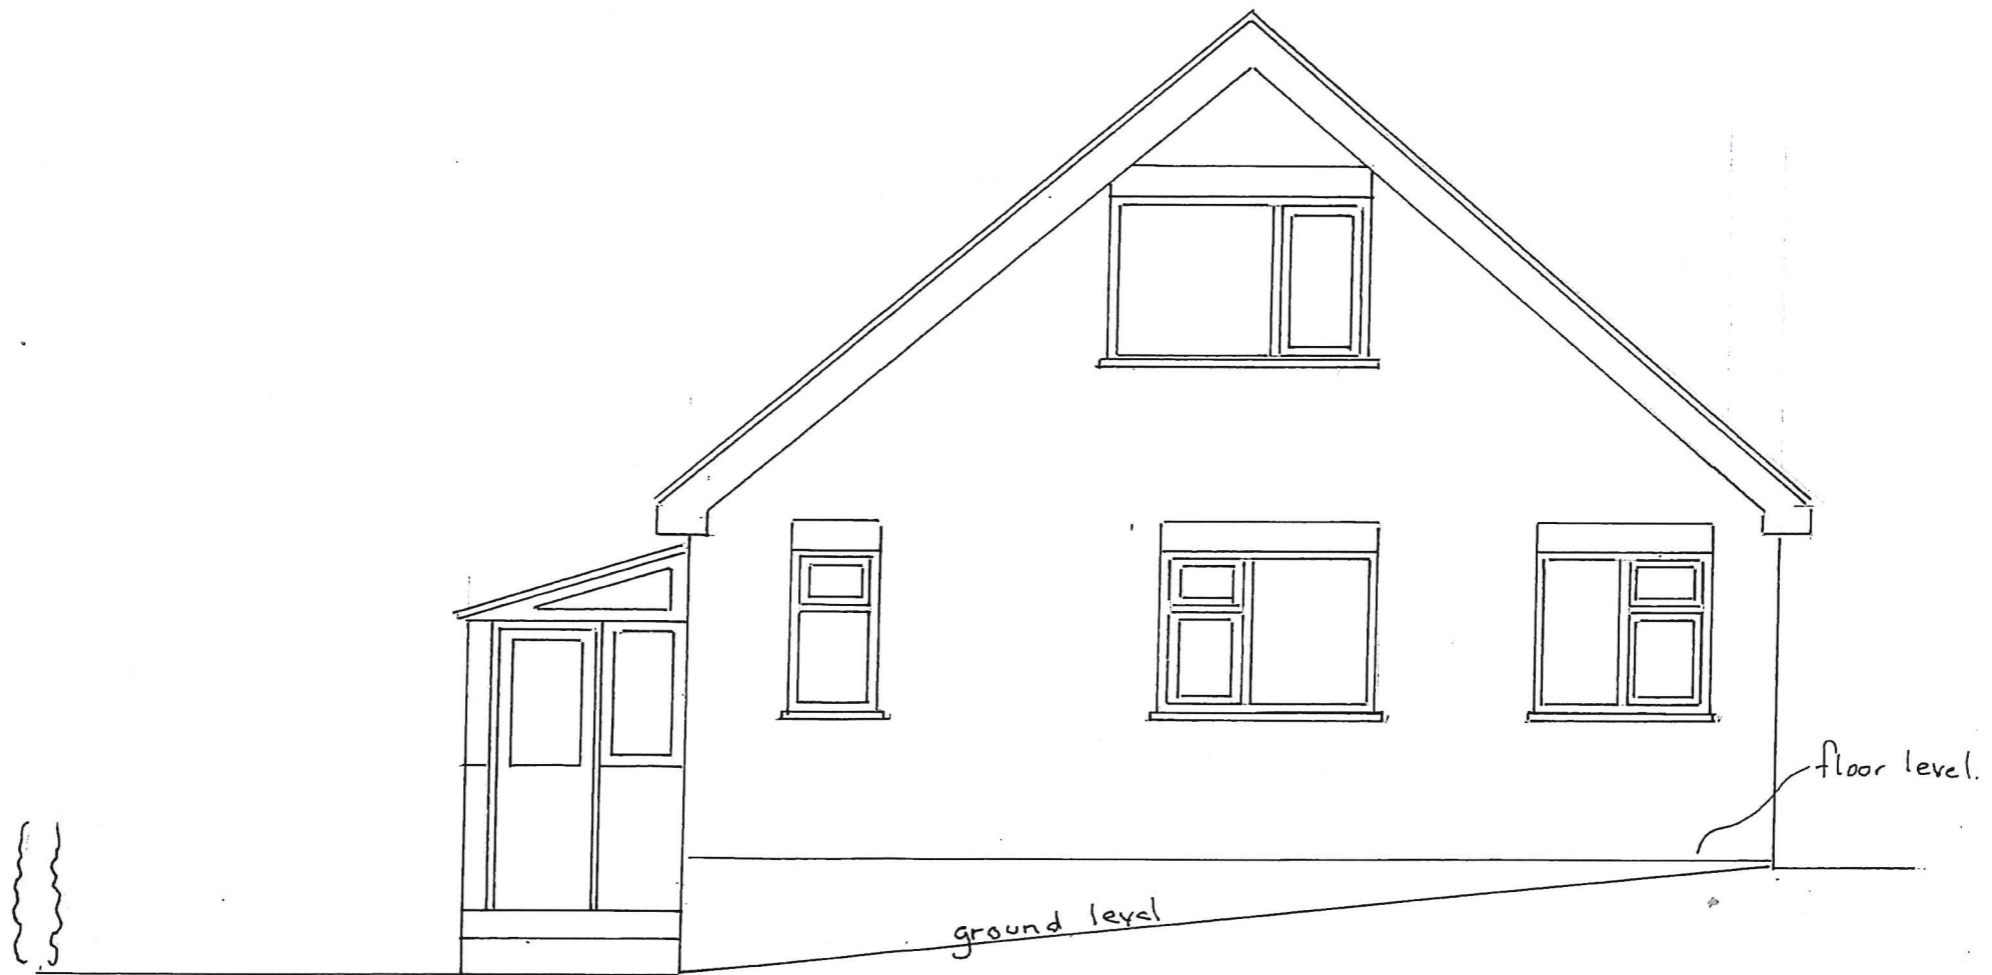

Existing Front elevation  
Nookside Whitby Road  
Robin Hoods Bay  
Scale 1:50  
Ref 20-05-02


Proposed Front Elevation

Nookside, Whitby Road,  
Robin Hoods Bay.





Scale 1:50 Ref 20-05-06

NYMNPA

04/05/2021

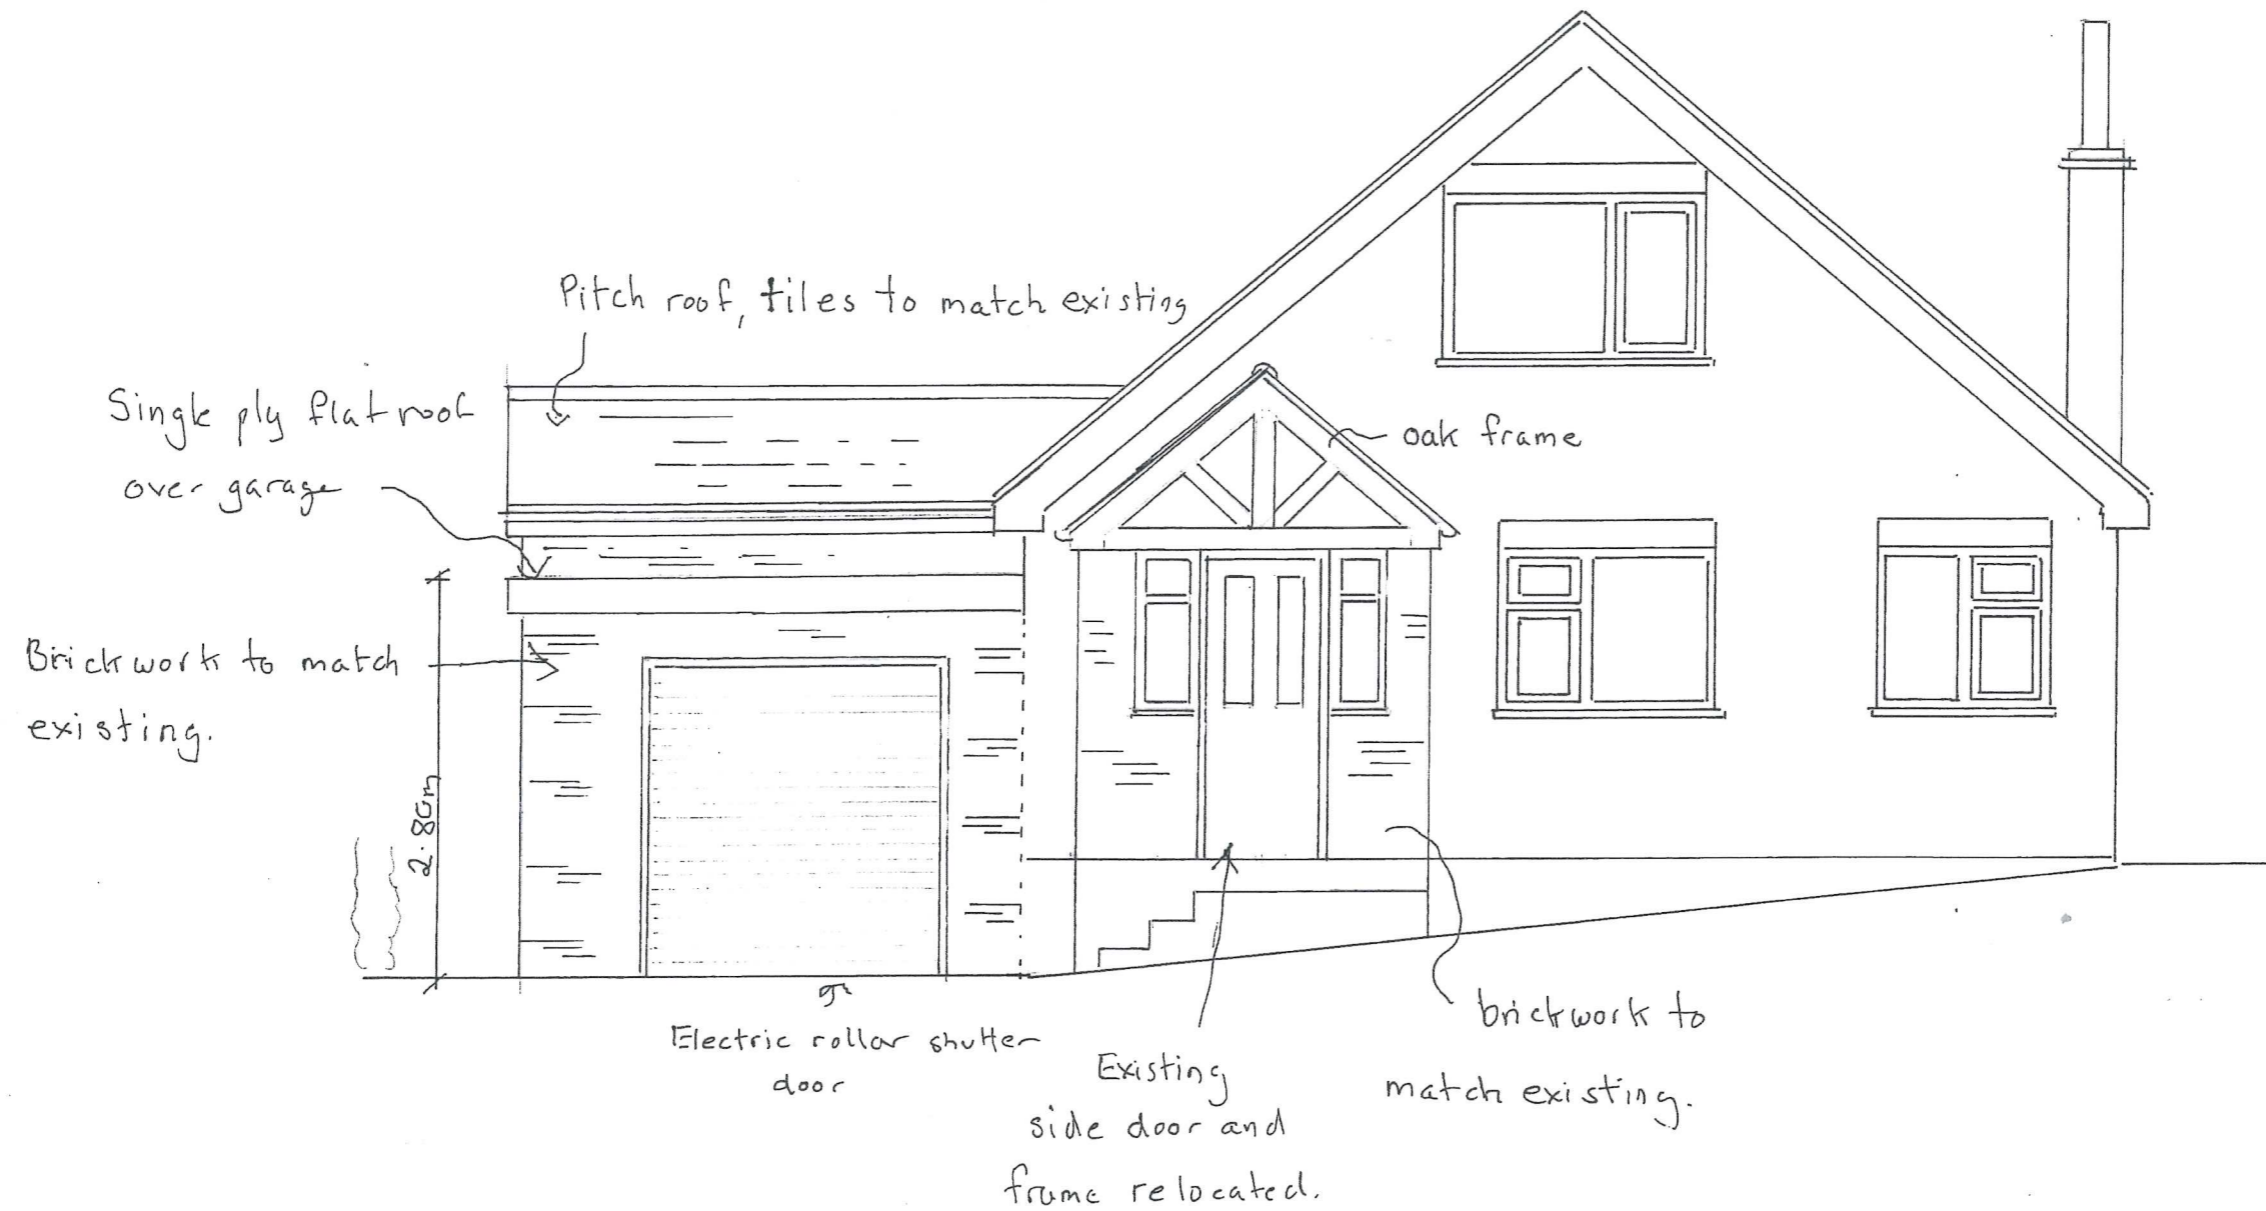


NYMNP  
04/05/2021

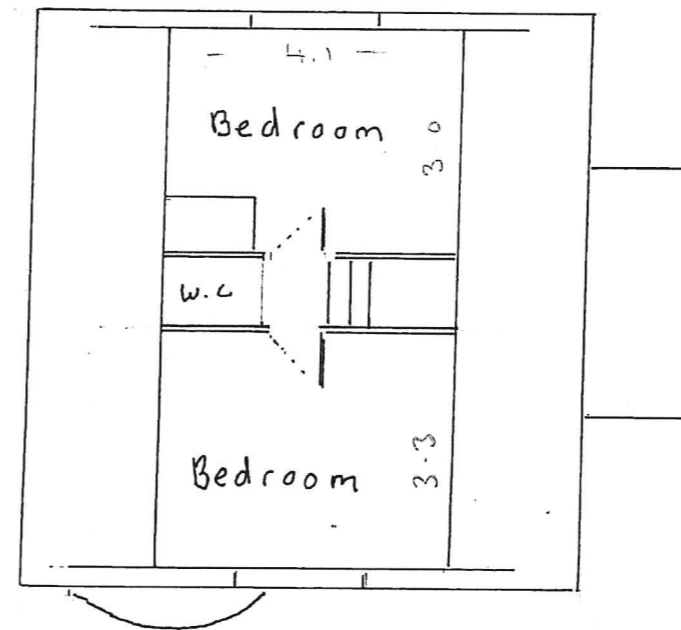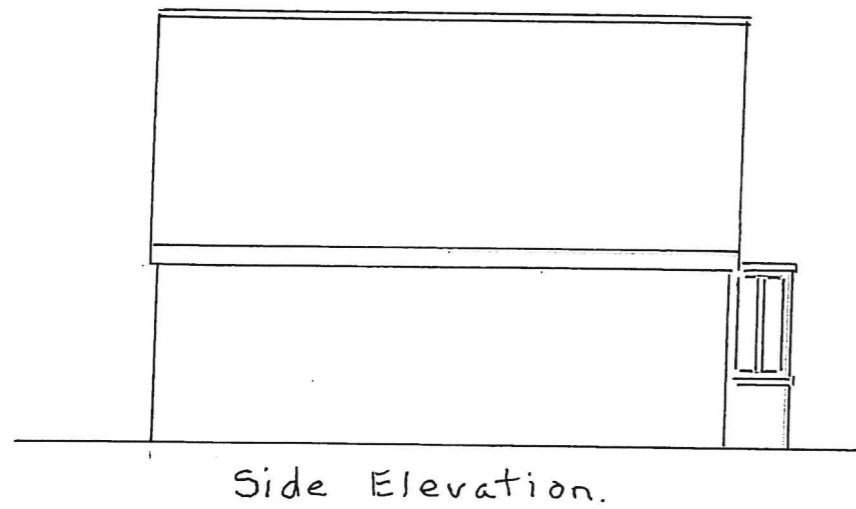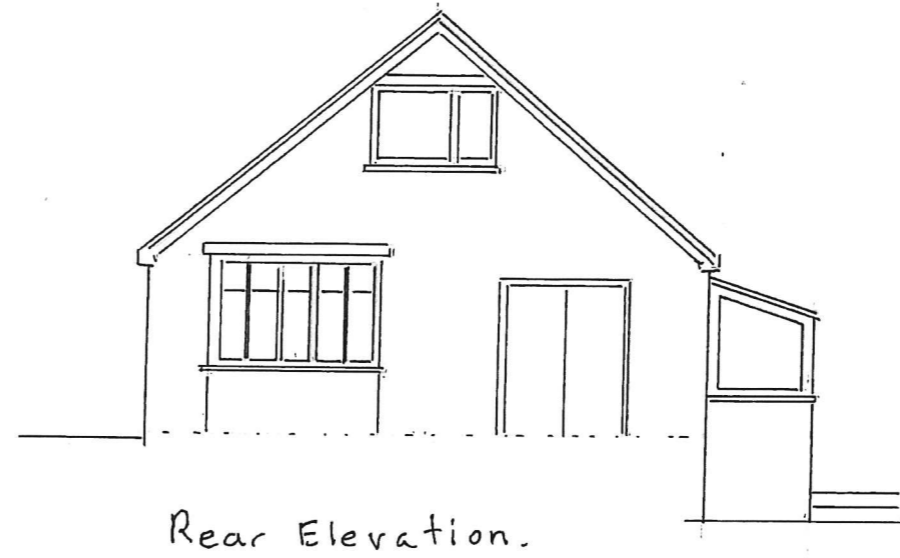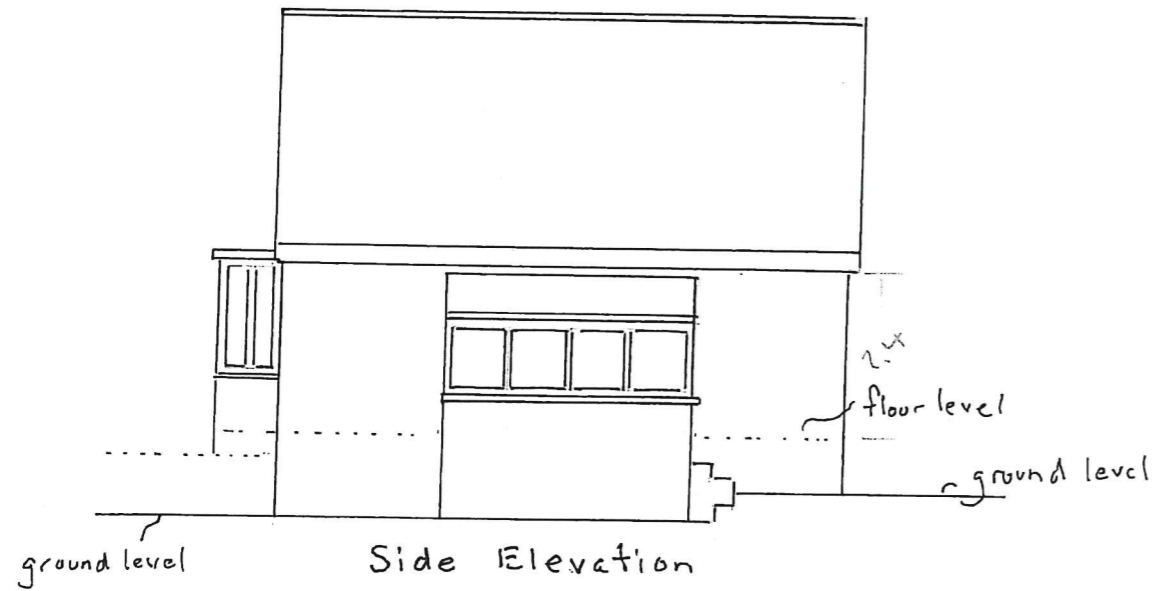

First Floor Plan


Existing Elevations and First Floor  
Nookside, Whitby Road R.H. Bay.  
Scale 1:100  
Ref 20-05-3

NYMNPA  
04/05/2021

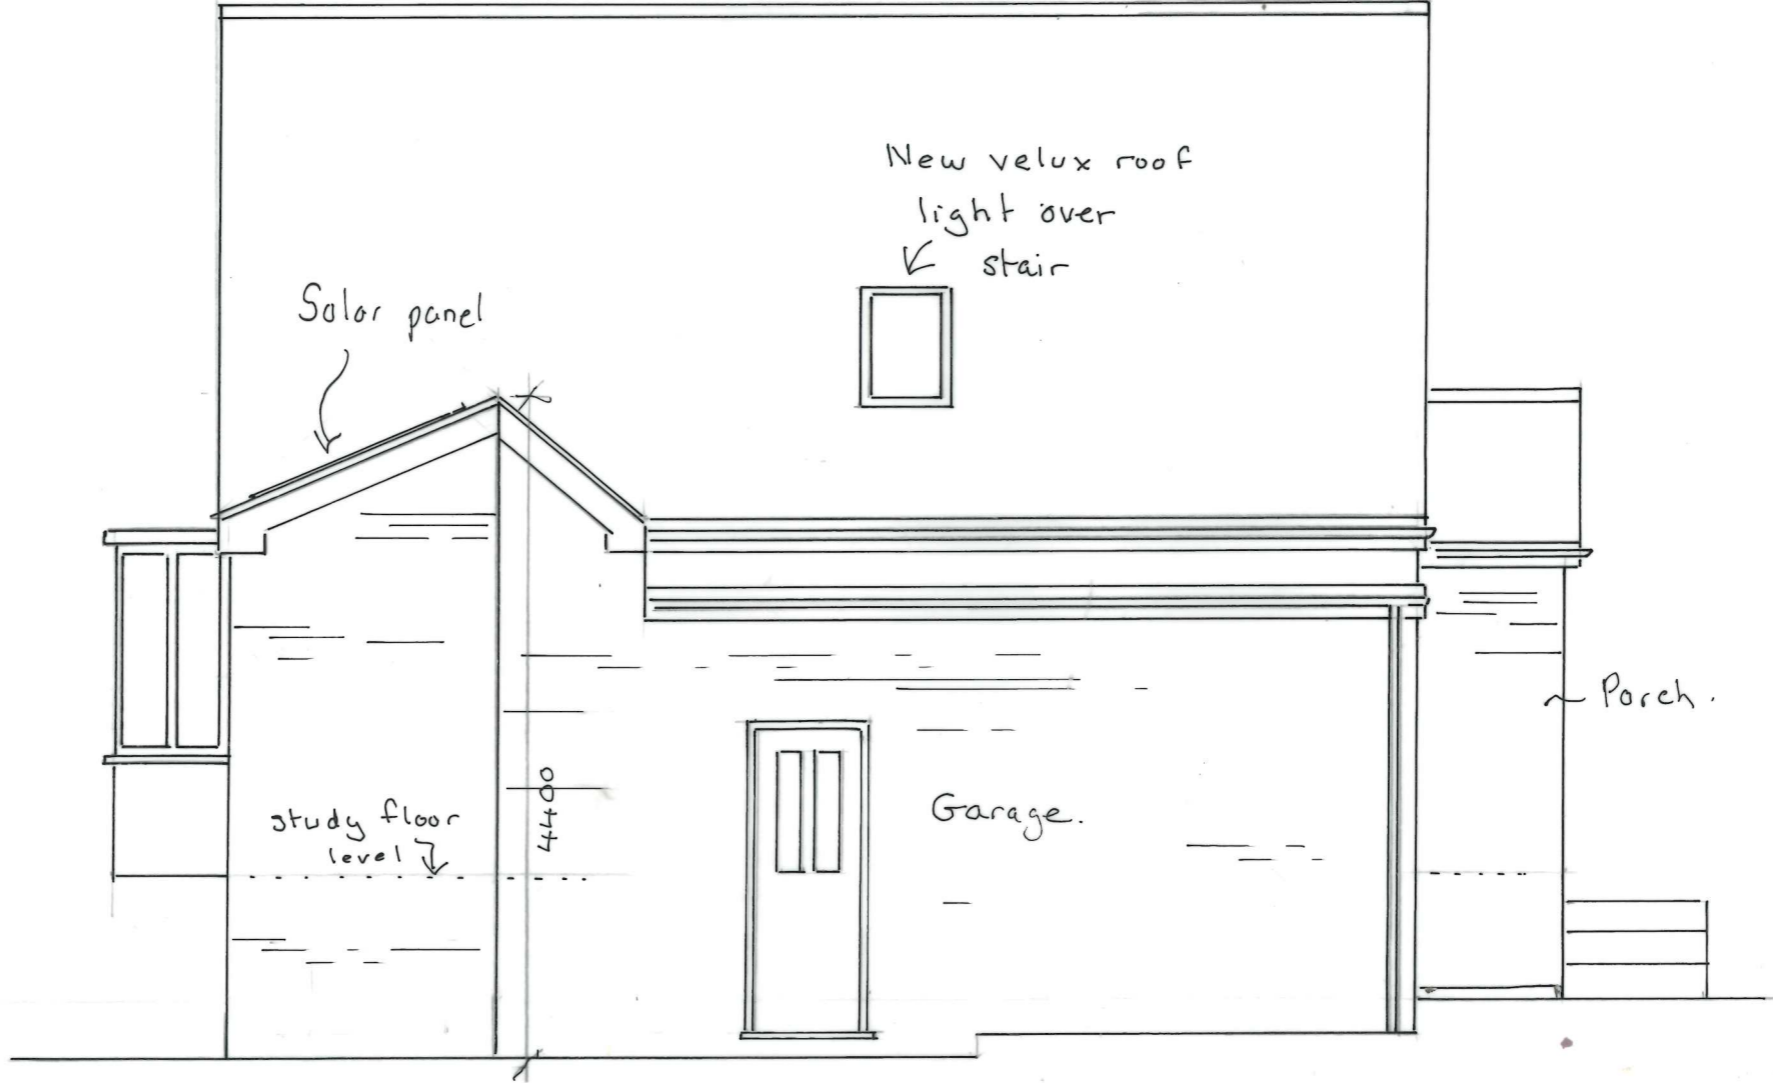

Proposed side elevation  
Nook side Whithy Road R.H. Bay  
Scale 1:50  
Ref 20-05-5.



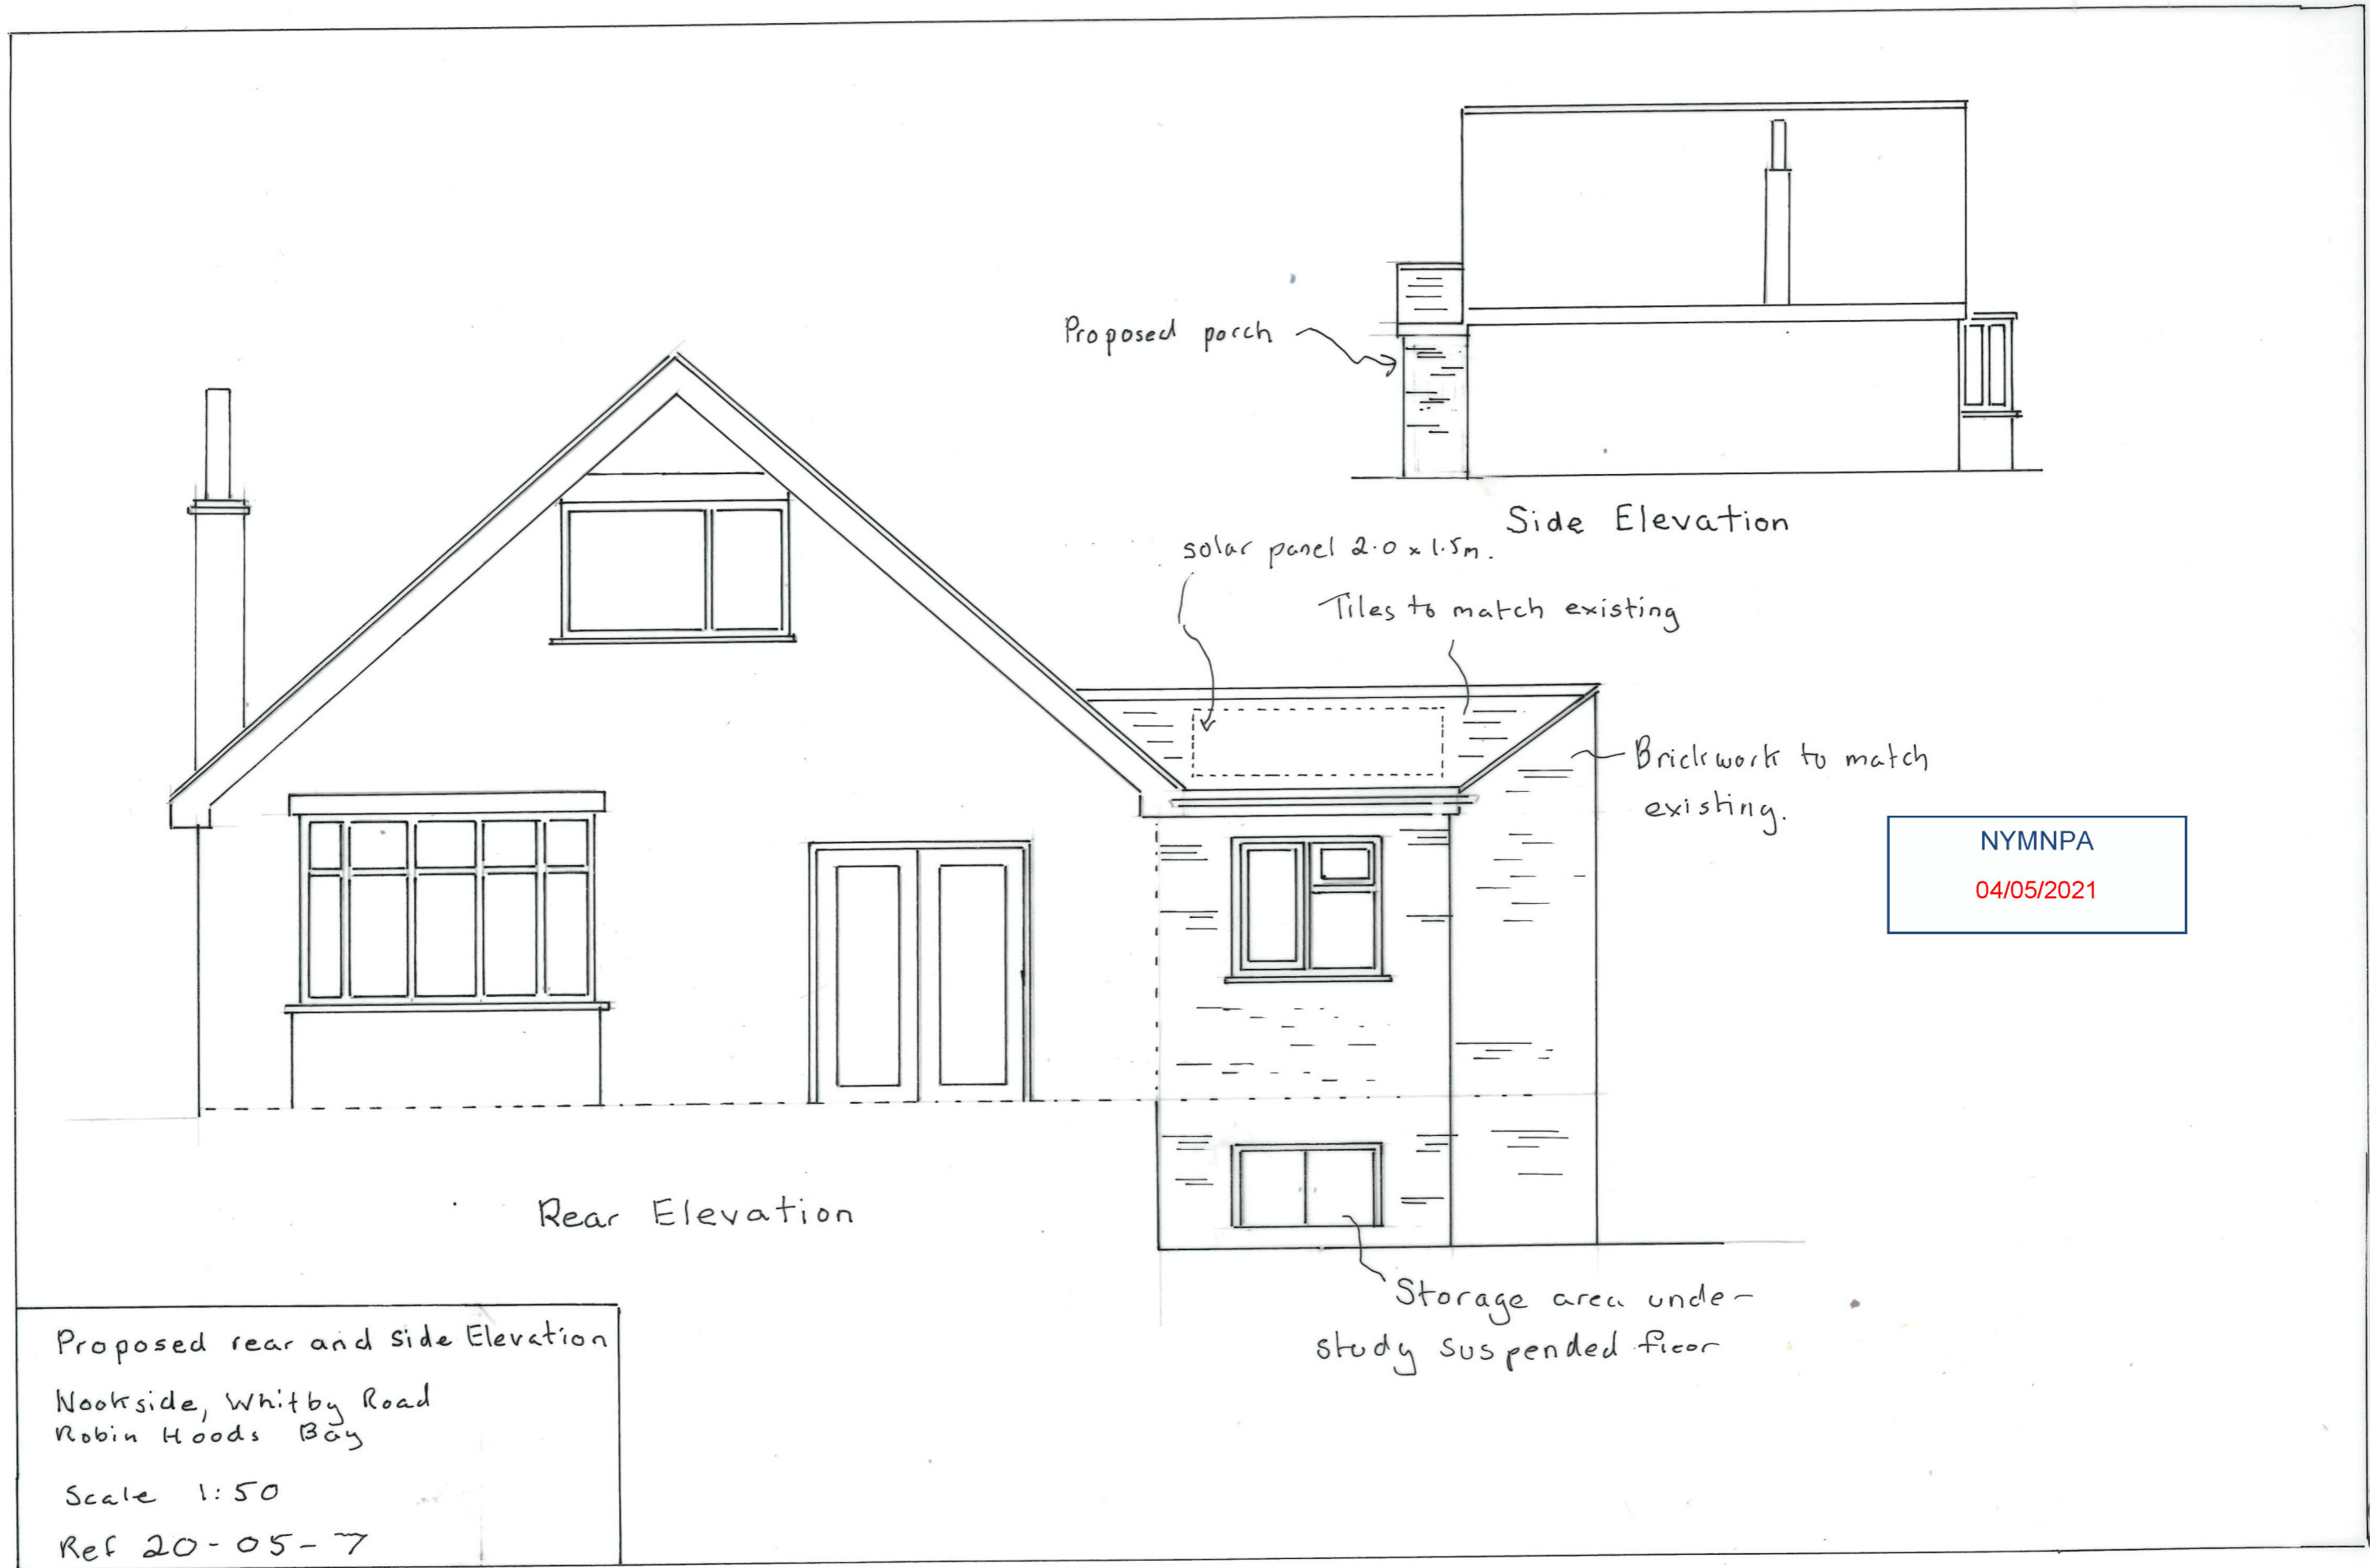

Proposed porch

Side Elevation

solar panel 2.0 x 1.5m.

Tiles to match existing


Brickwork to match existing.

NYMNP  
04/05/2021


Rear Elevation

Storage area under study suspended floor

Proposed rear and side Elevation  
 Nookside, Whitby Road  
 Robin Hoods Bay  
 Scale 1:50  
 Ref 20-05-7

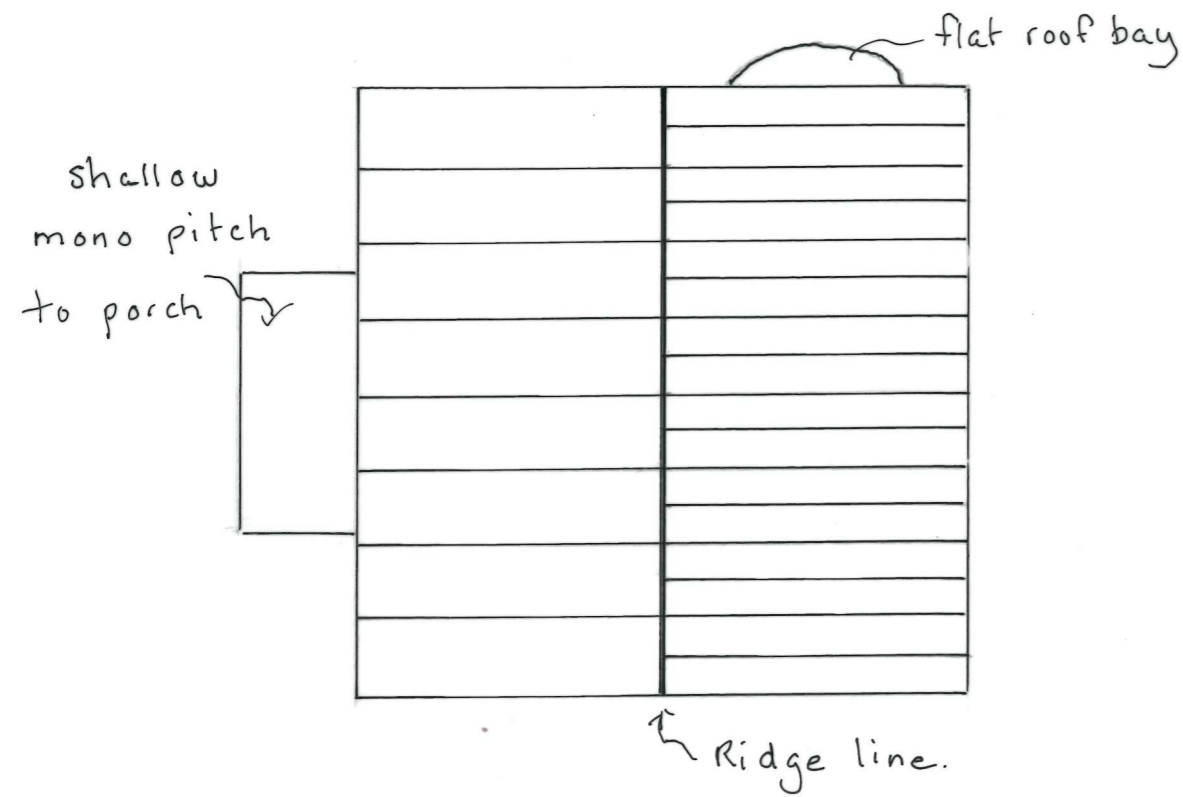

Existing roof Plan.

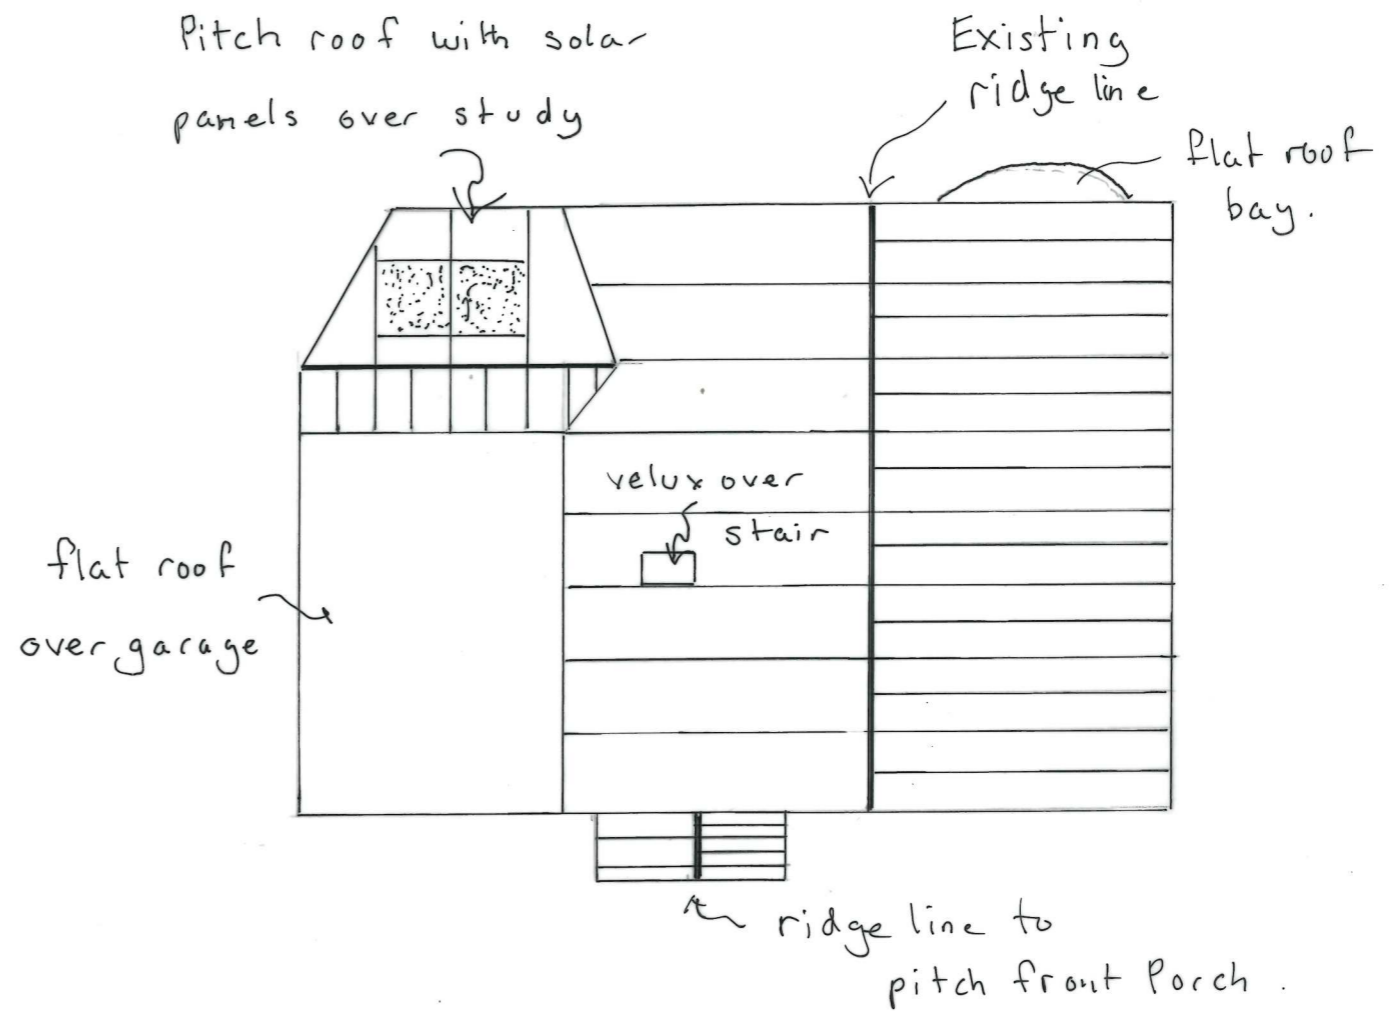

Proposed roof plans.

NYMNPA  
04/05/2021

Roof Plans  
Nookside, Whitby Road  
Robin Hoods Bay.  
Scale 1:100  
Ref. 20.05.08