



**Ellerbeck House, Priestmans Lane, Thornton-le-dale, Pickering, North Yorkshire, YO18 7RT**

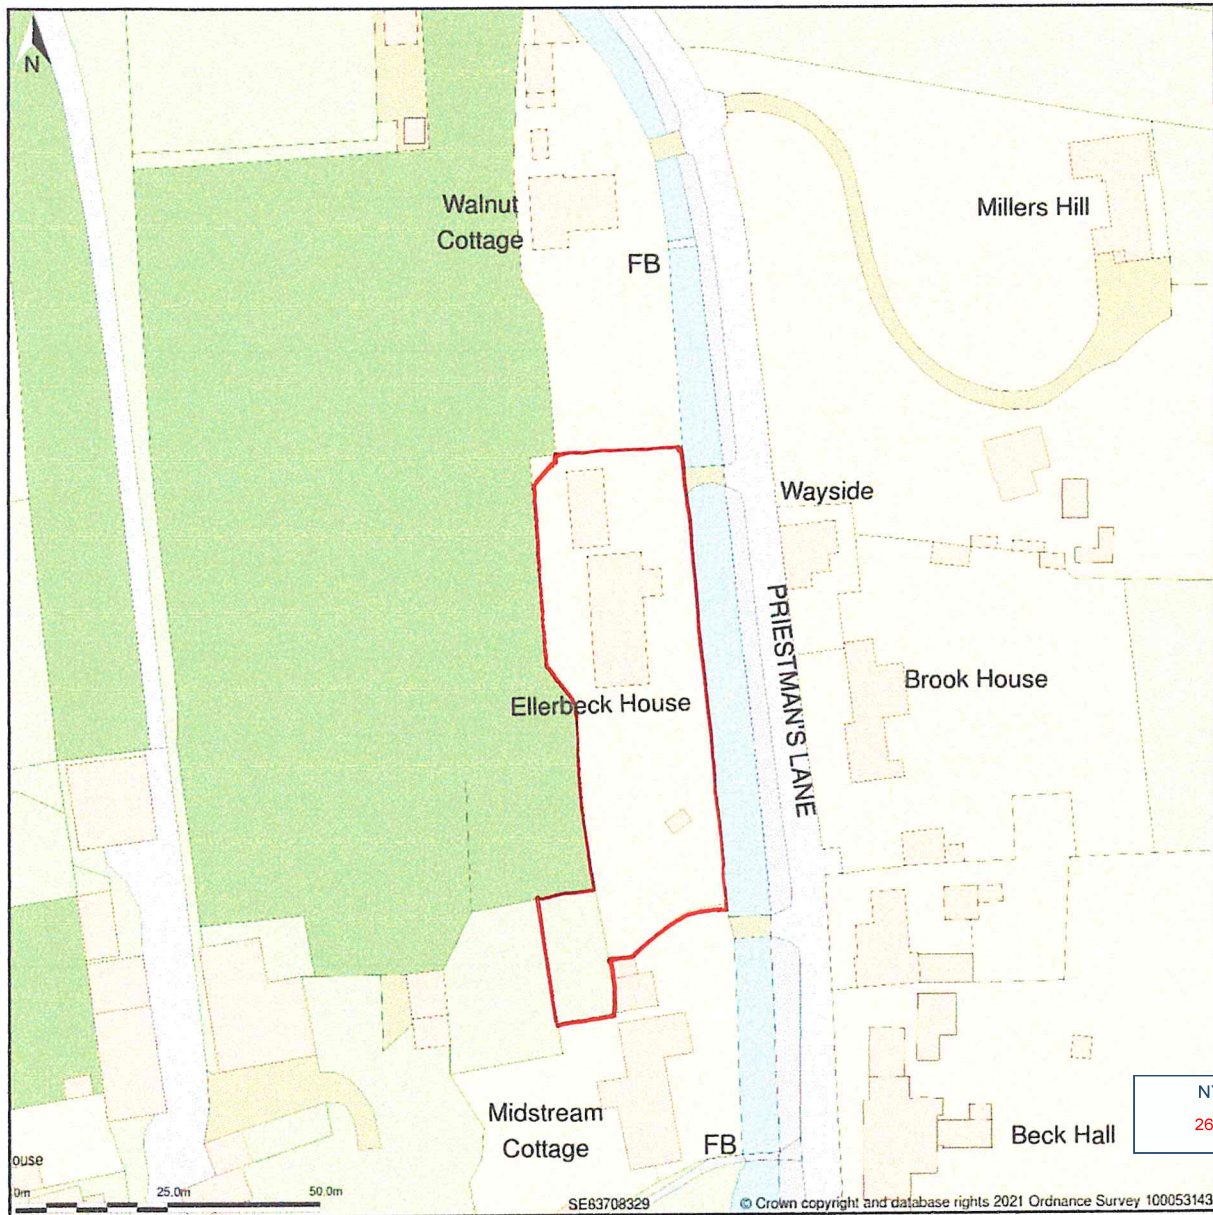


Site Plan shows area bounded by: 483605.86, 483192.97 483805.86, 483392.97 (at a scale of 1:1250), OSGridRef: SE83708329. The representation of a road, track or path is no evidence of a right of way. The representation of features as lines is no evidence of a property boundary.

Produced on 24th May 2021 from the Ordnance Survey National Geographic Database and incorporating surveyed revision available at this date. Reproduction in whole or part is prohibited without the prior permission of Ordnance Survey. © Crown copyright 2021. Supplied by www.buyaplan.co.uk a licensed Ordnance Survey partner (100053143). Unique plan reference: #00635513-E27ACC


Ordnance Survey and the OS Symbol are registered trademarks of Ordnance Survey, the national mapping agency of Great Britain. Buy A Plan logo, pdf design and the www.buyaplan.co.uk website are Copyright © Pass Inc Ltd 2021

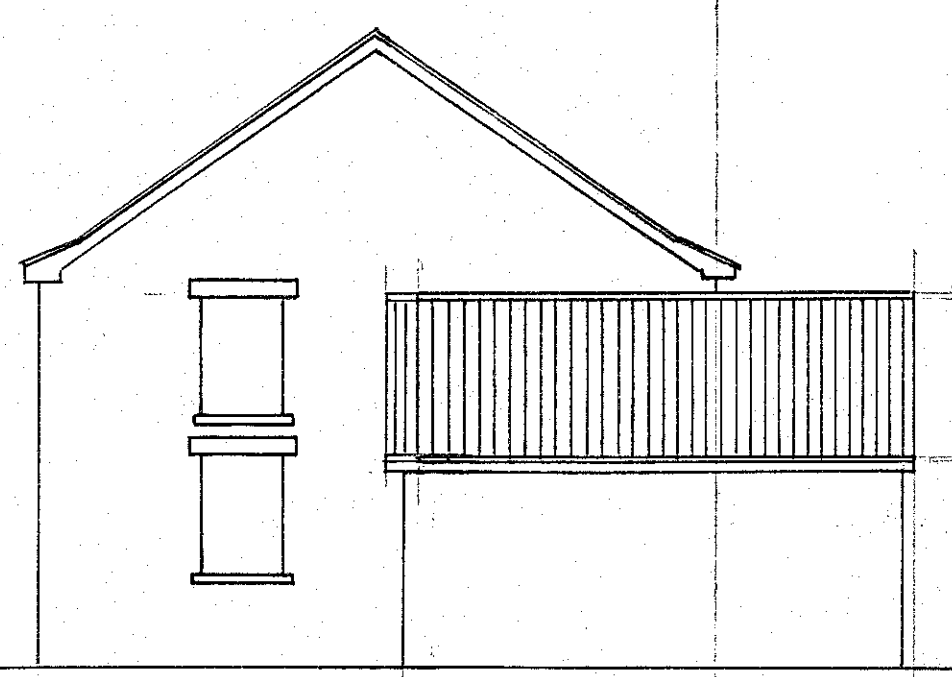


EXISTING NORTH ELEVATION

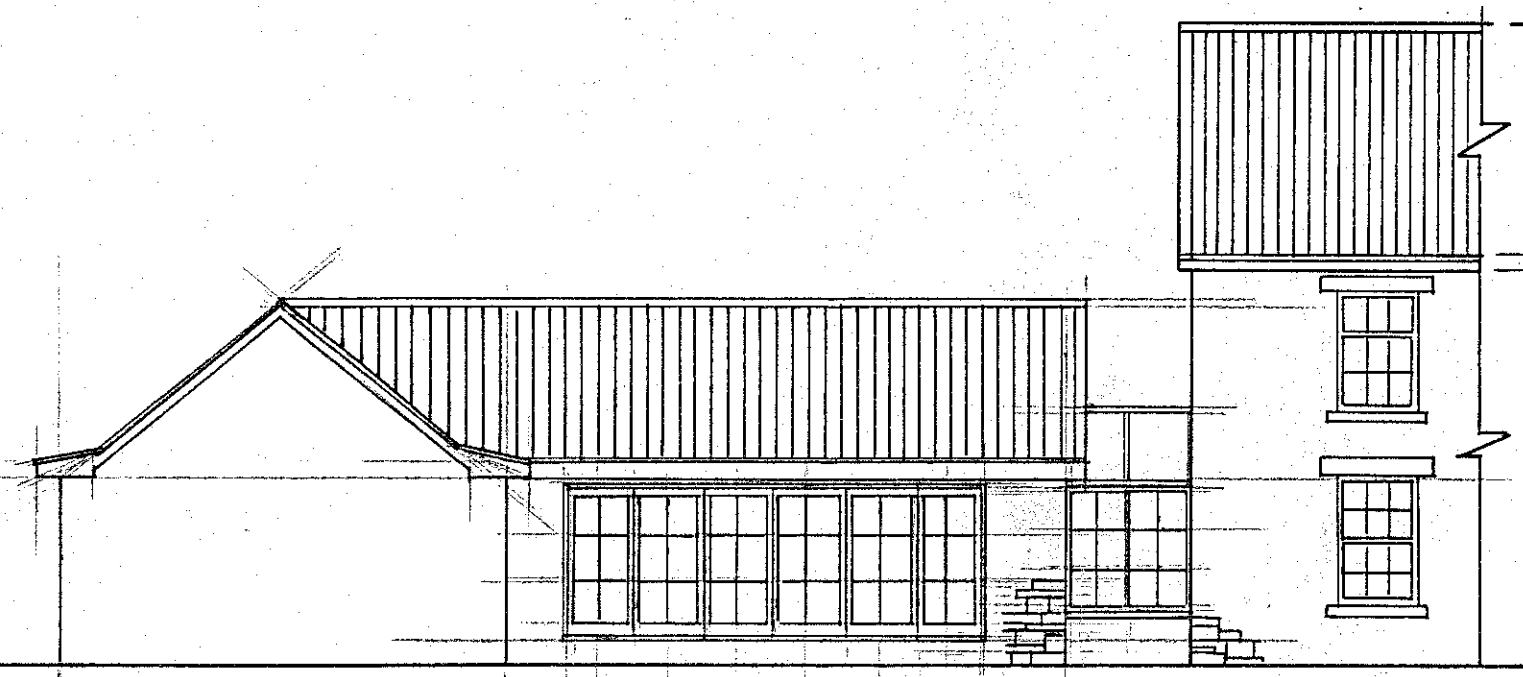


EXISTING WEST ELEVATION

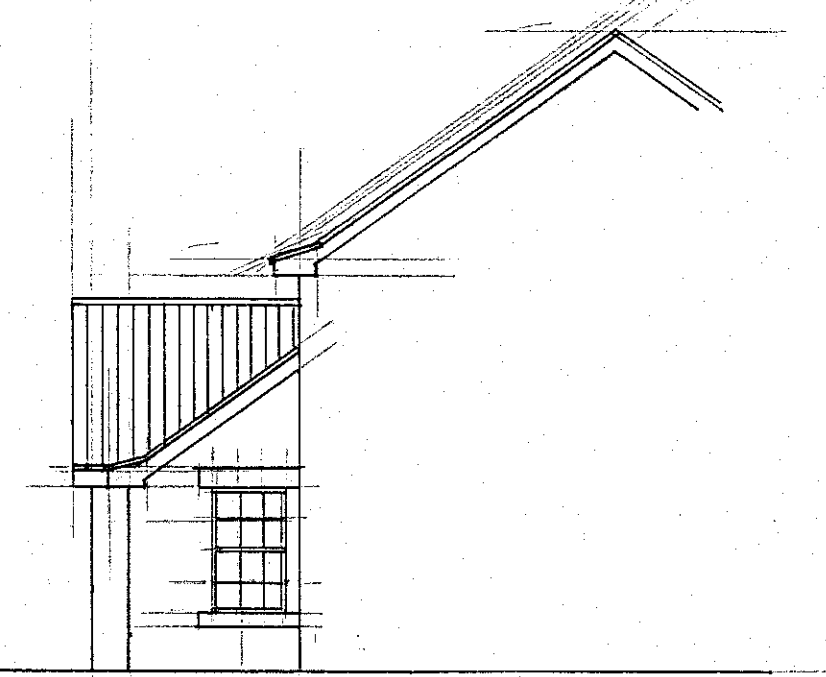

EXISTING SOUTH ELEVATION

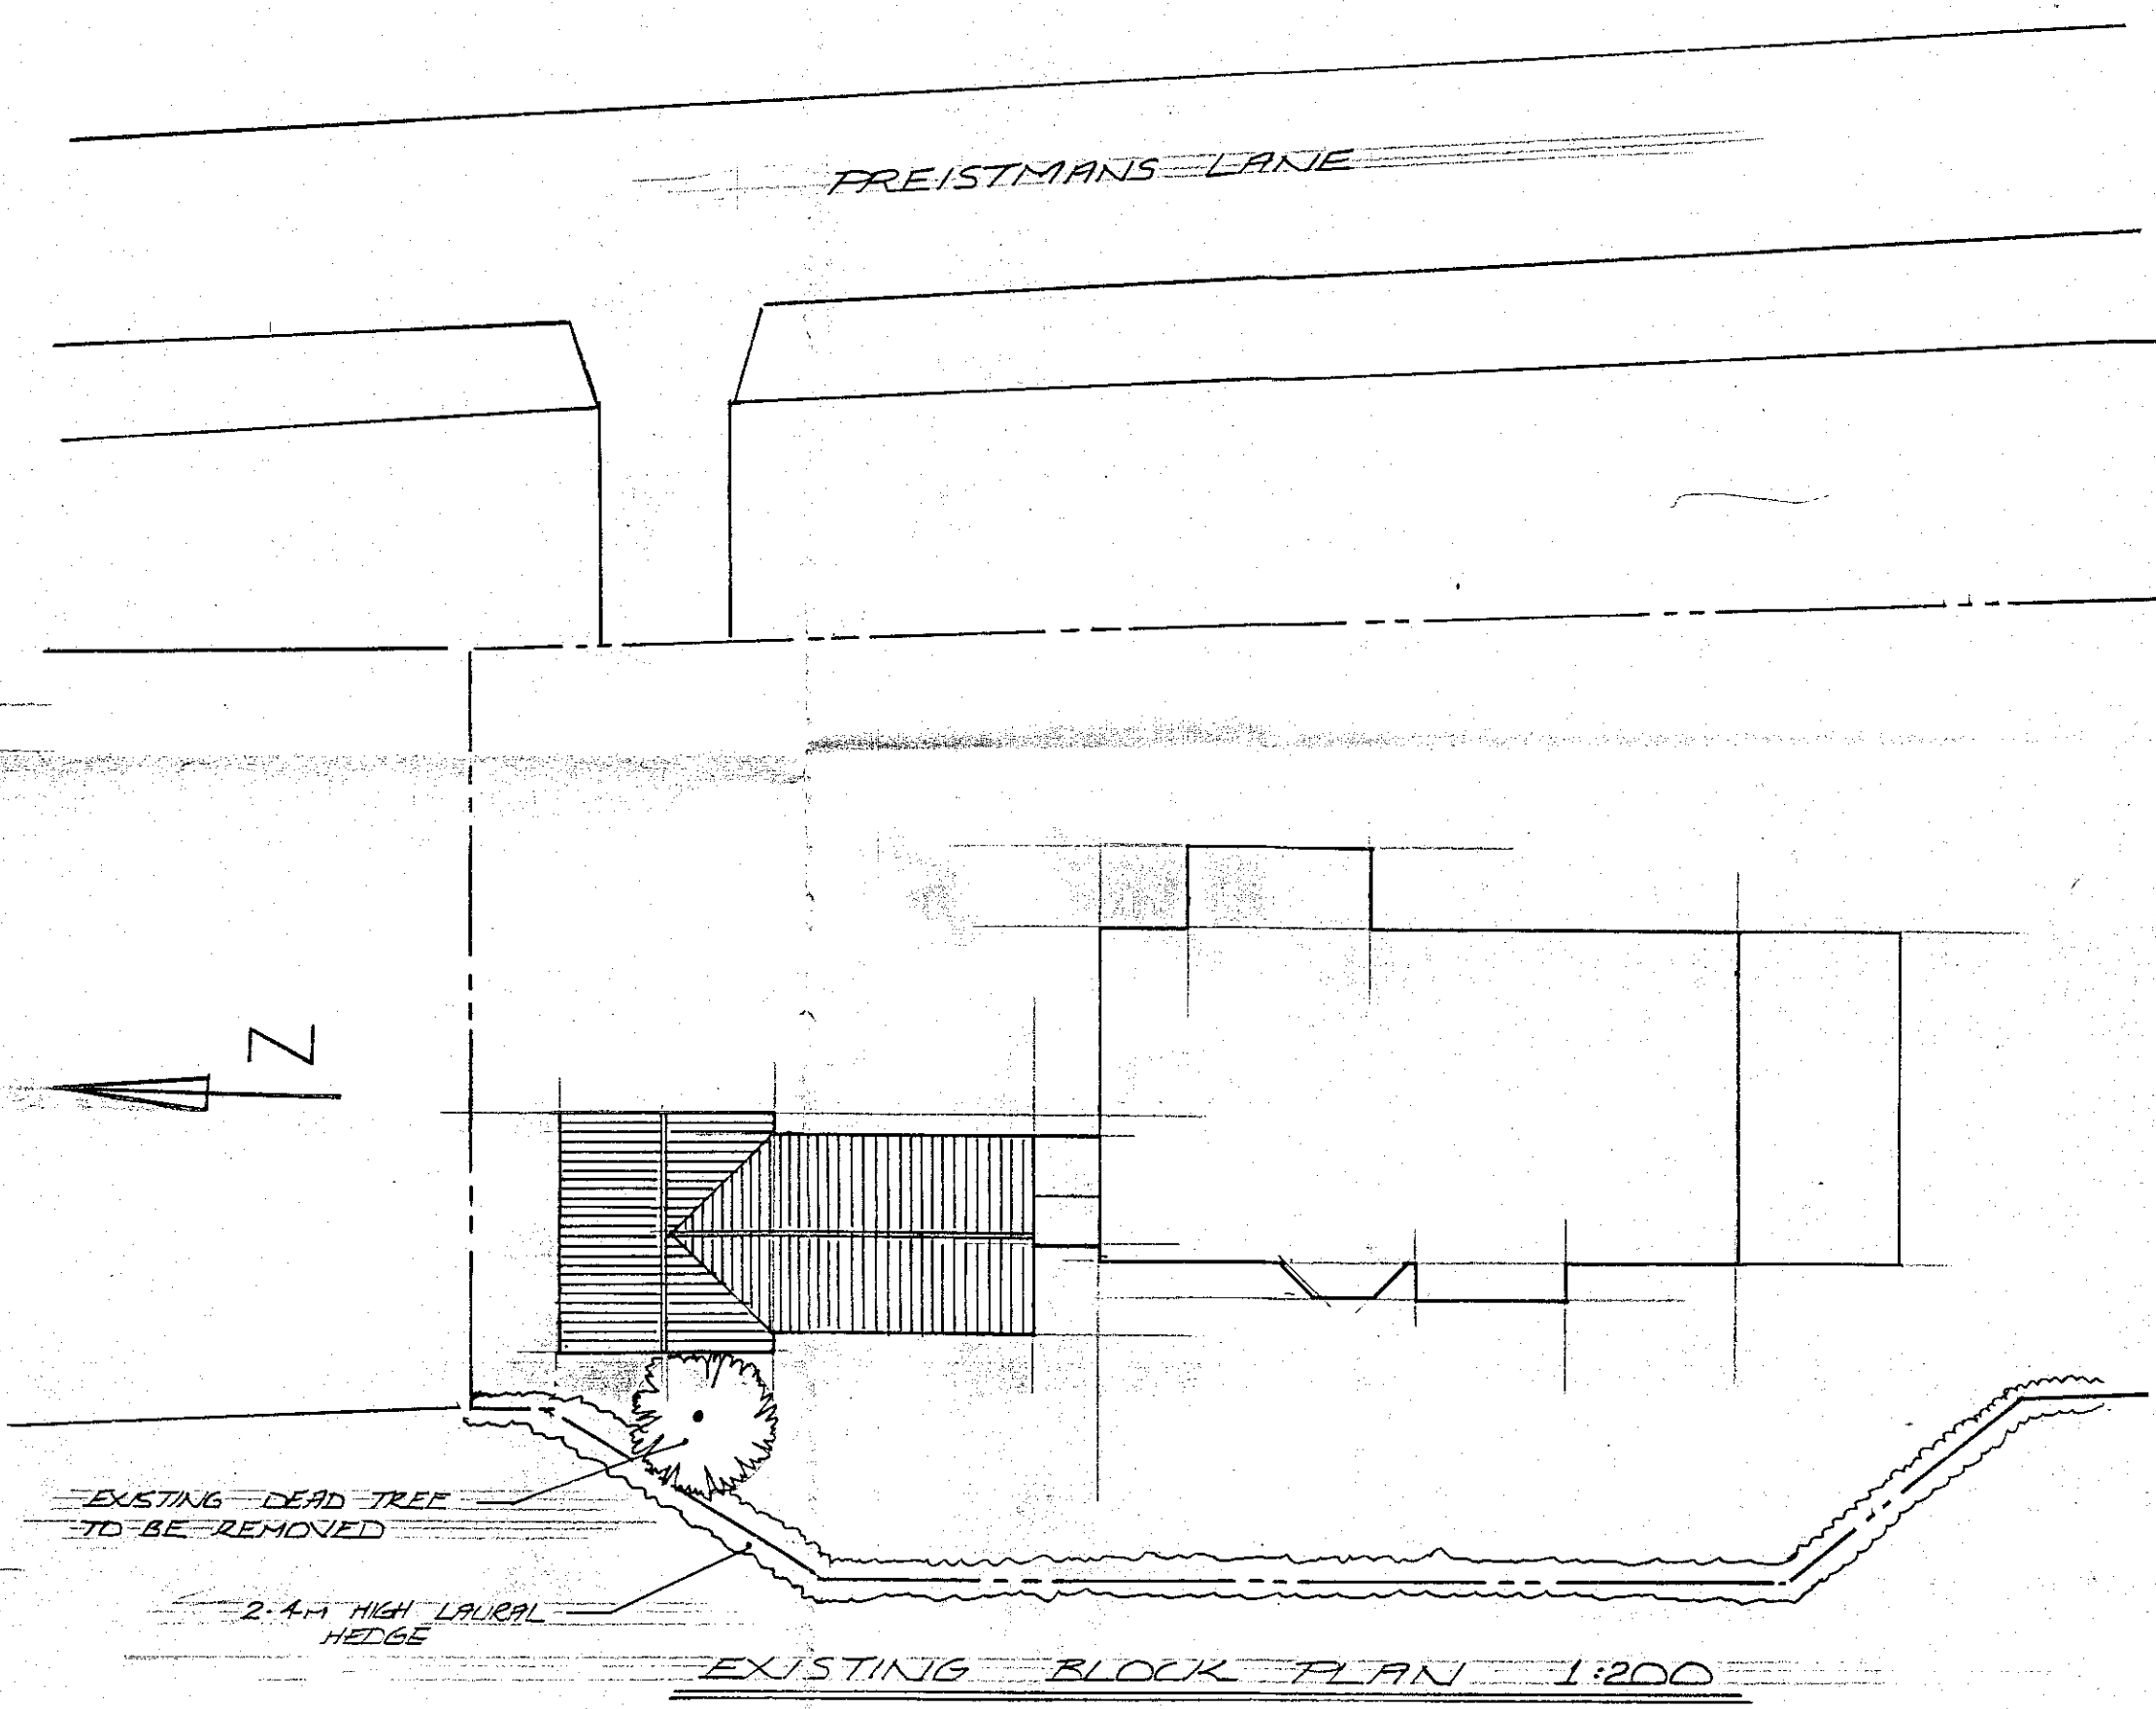

EXISTING BLOCK PLAN 1:200

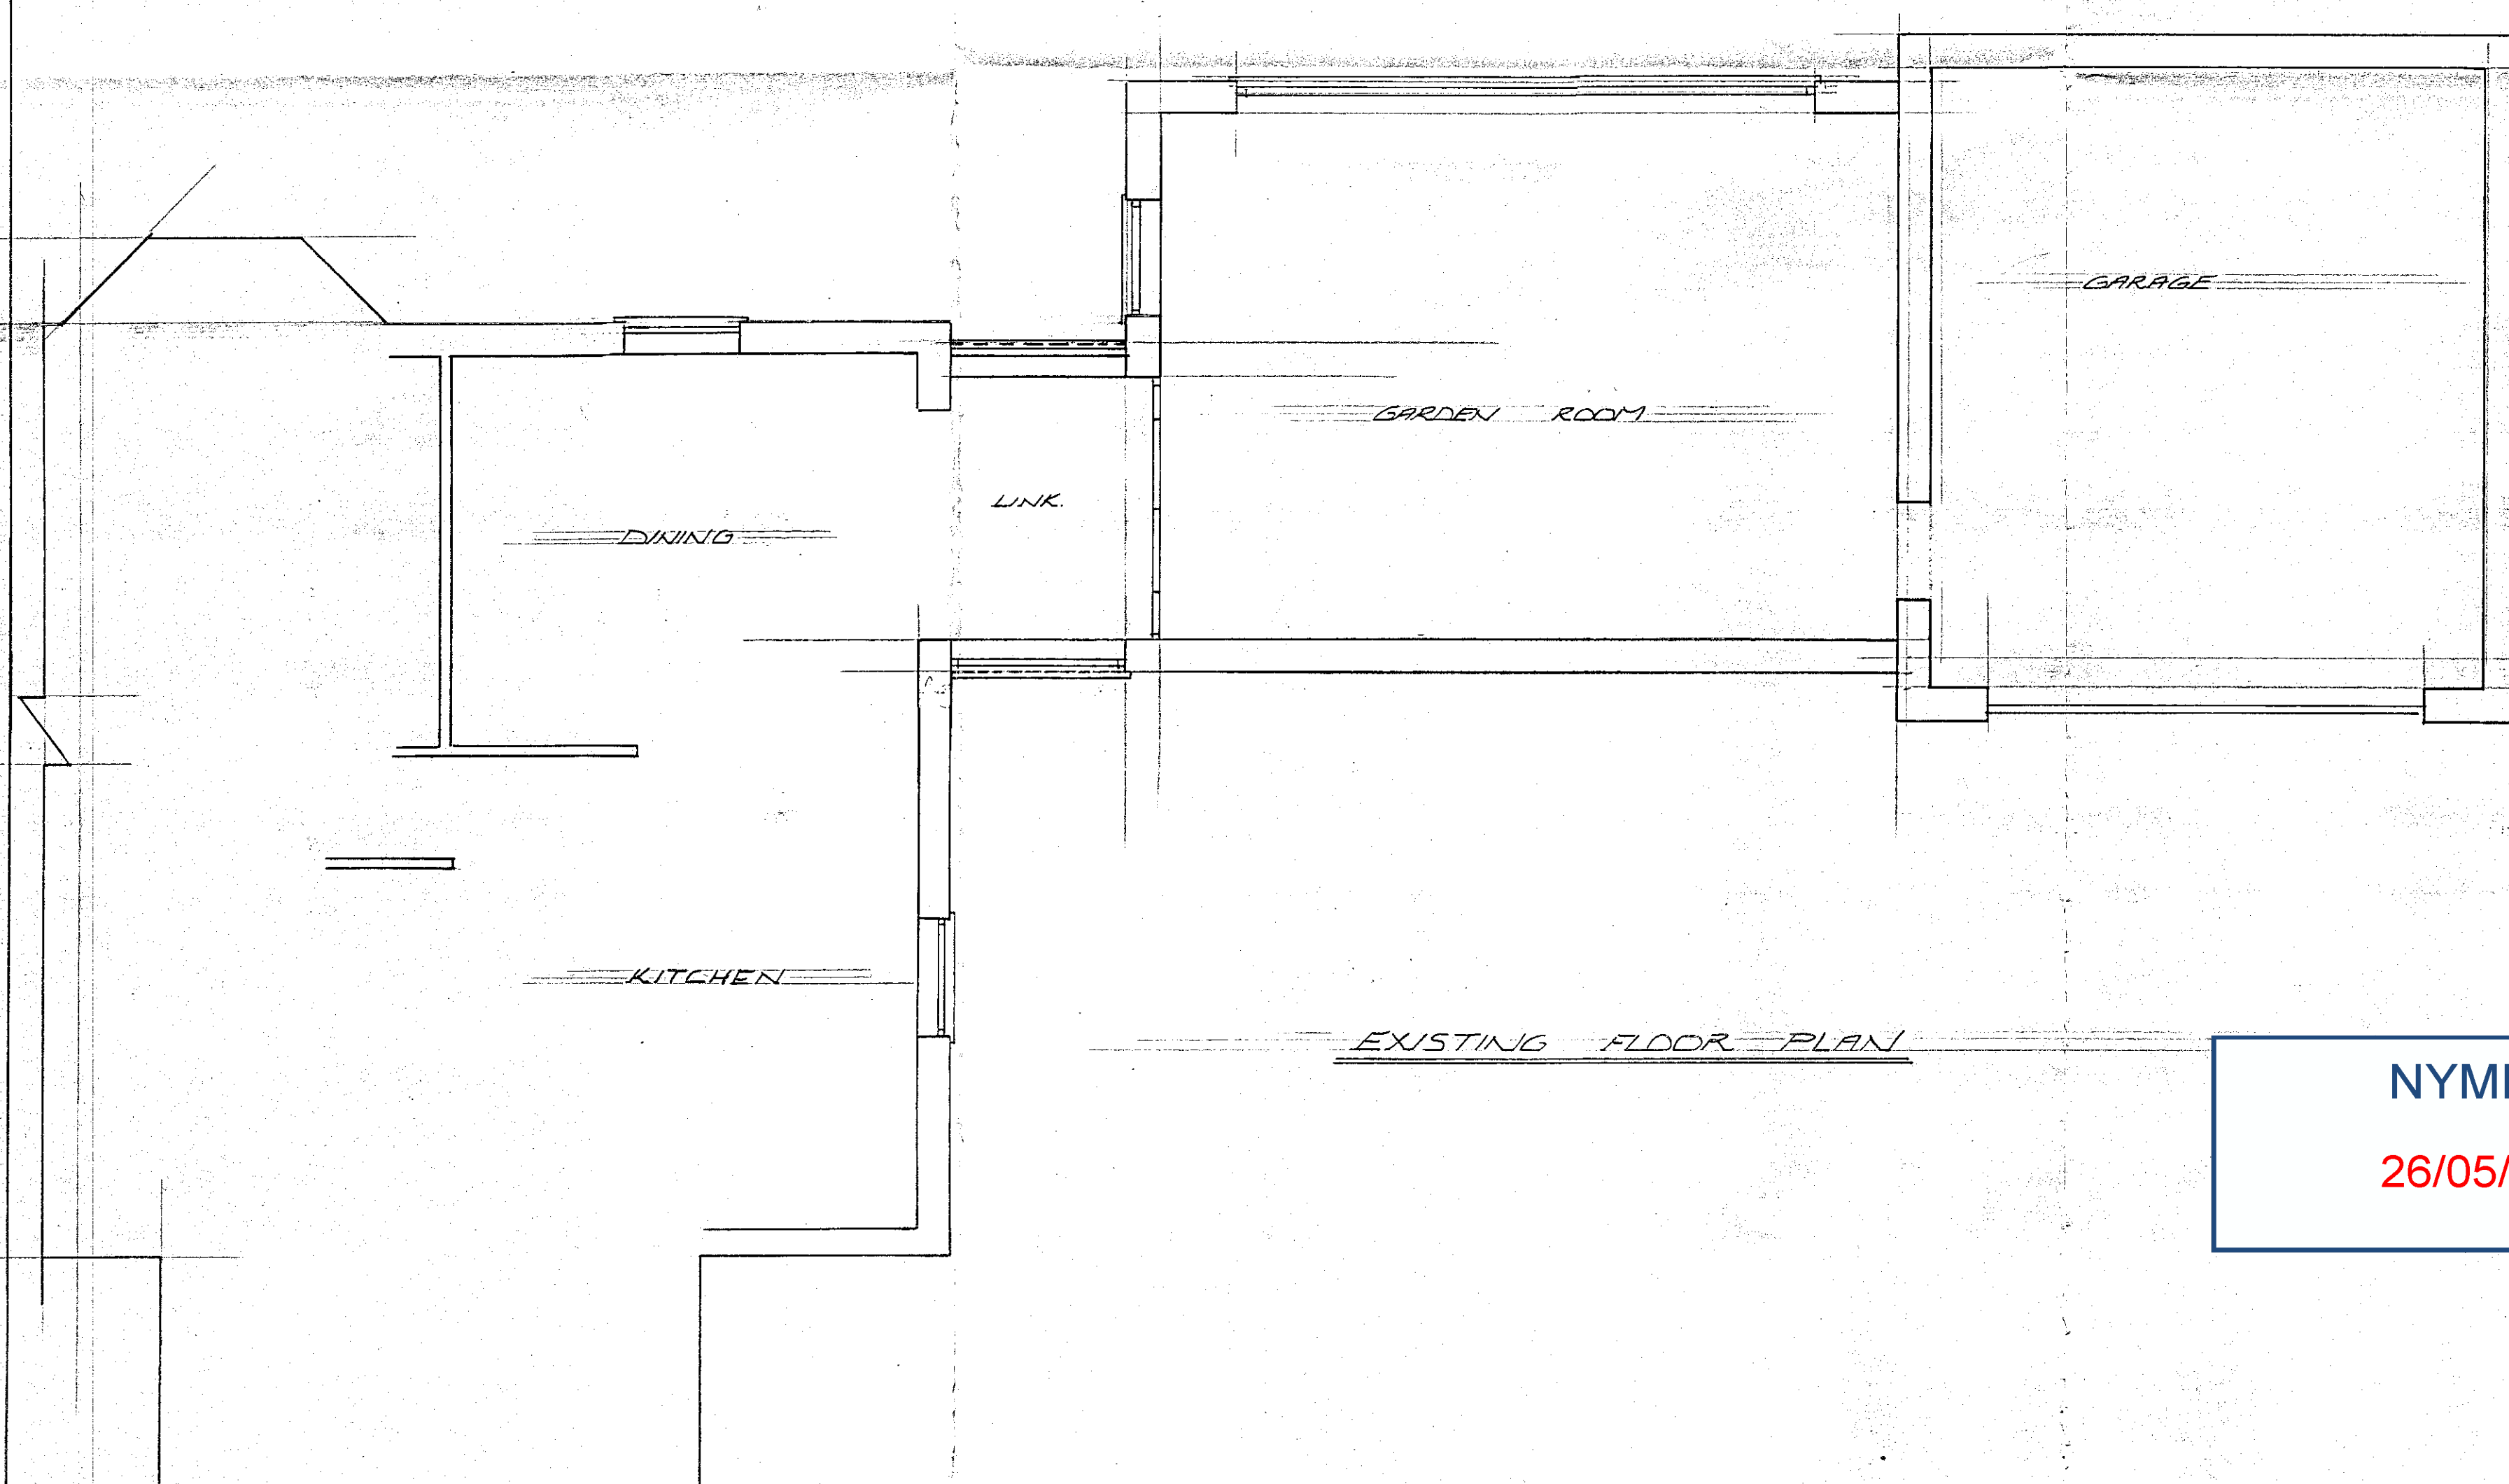


EXISTING FLOOR PLAN

**NYMNP**  
**26/05/2021**

**Pete Midgley Design**  
VIEWLEY HILL, 15 WEST STREET, SWINTON MALTON, YO17 6SP

Title:  
EXISTING ELEVATIONS, FLOOR AND BLOCK PLAN  
PROPOSED DINNING ROOM EXTENSION  
ELLERBECK HOUSE, THORNTON LE DALE


| Scale: | Date     | Drawn | Drawing number |
|--------|----------|-------|----------------|
| 1:100  |          |       |                |
| 1:50   | MAY 2021 | PM    | DC202105-1     |
| 1:200  |          |       |                |

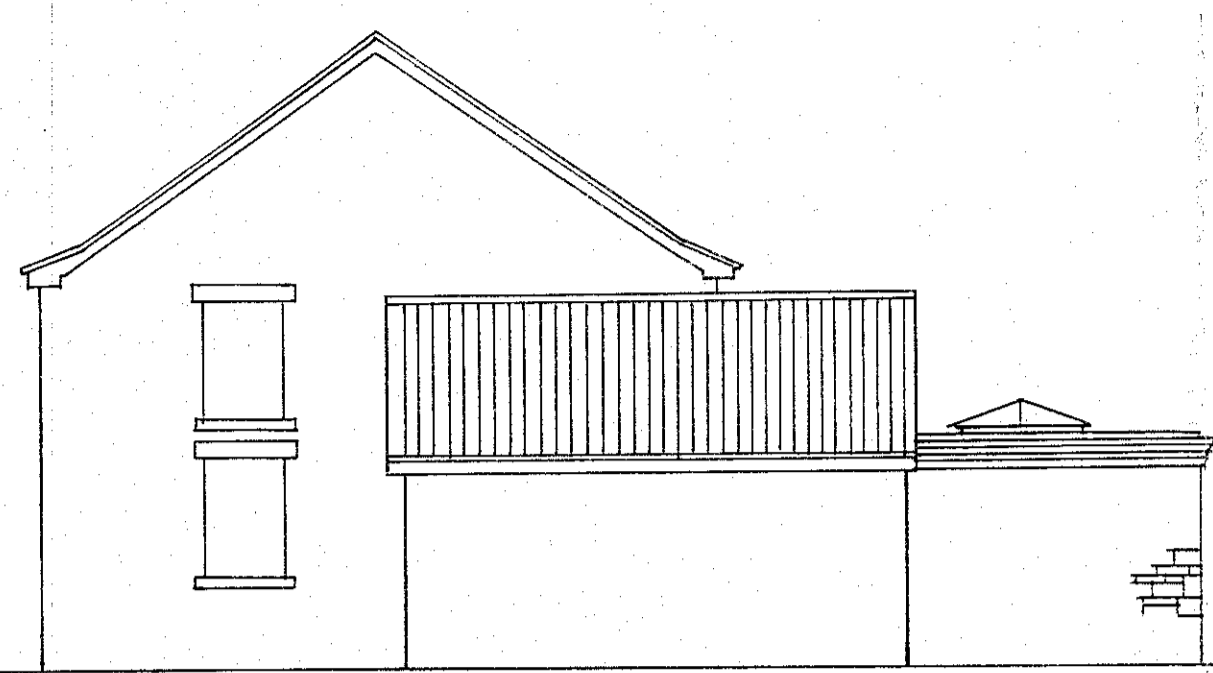


PROPOSED NORTH ELEVATION




PROPOSED WEST ELEVATION

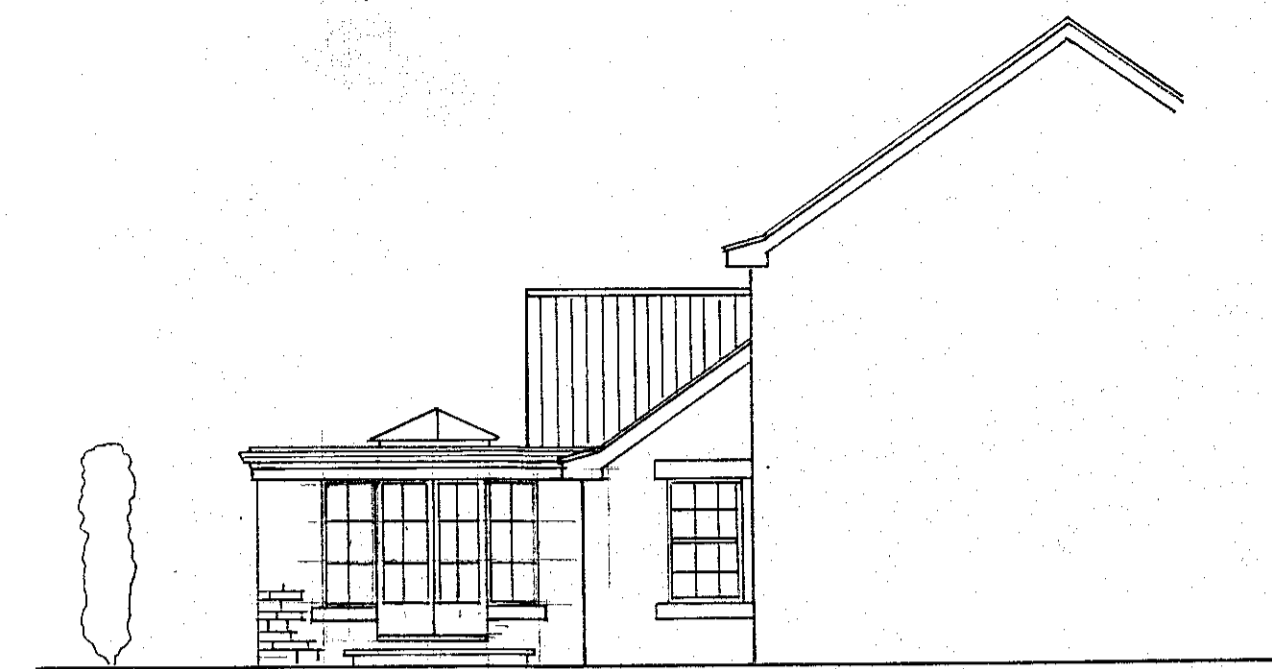

PROPOSED SOUTH ELEVATION

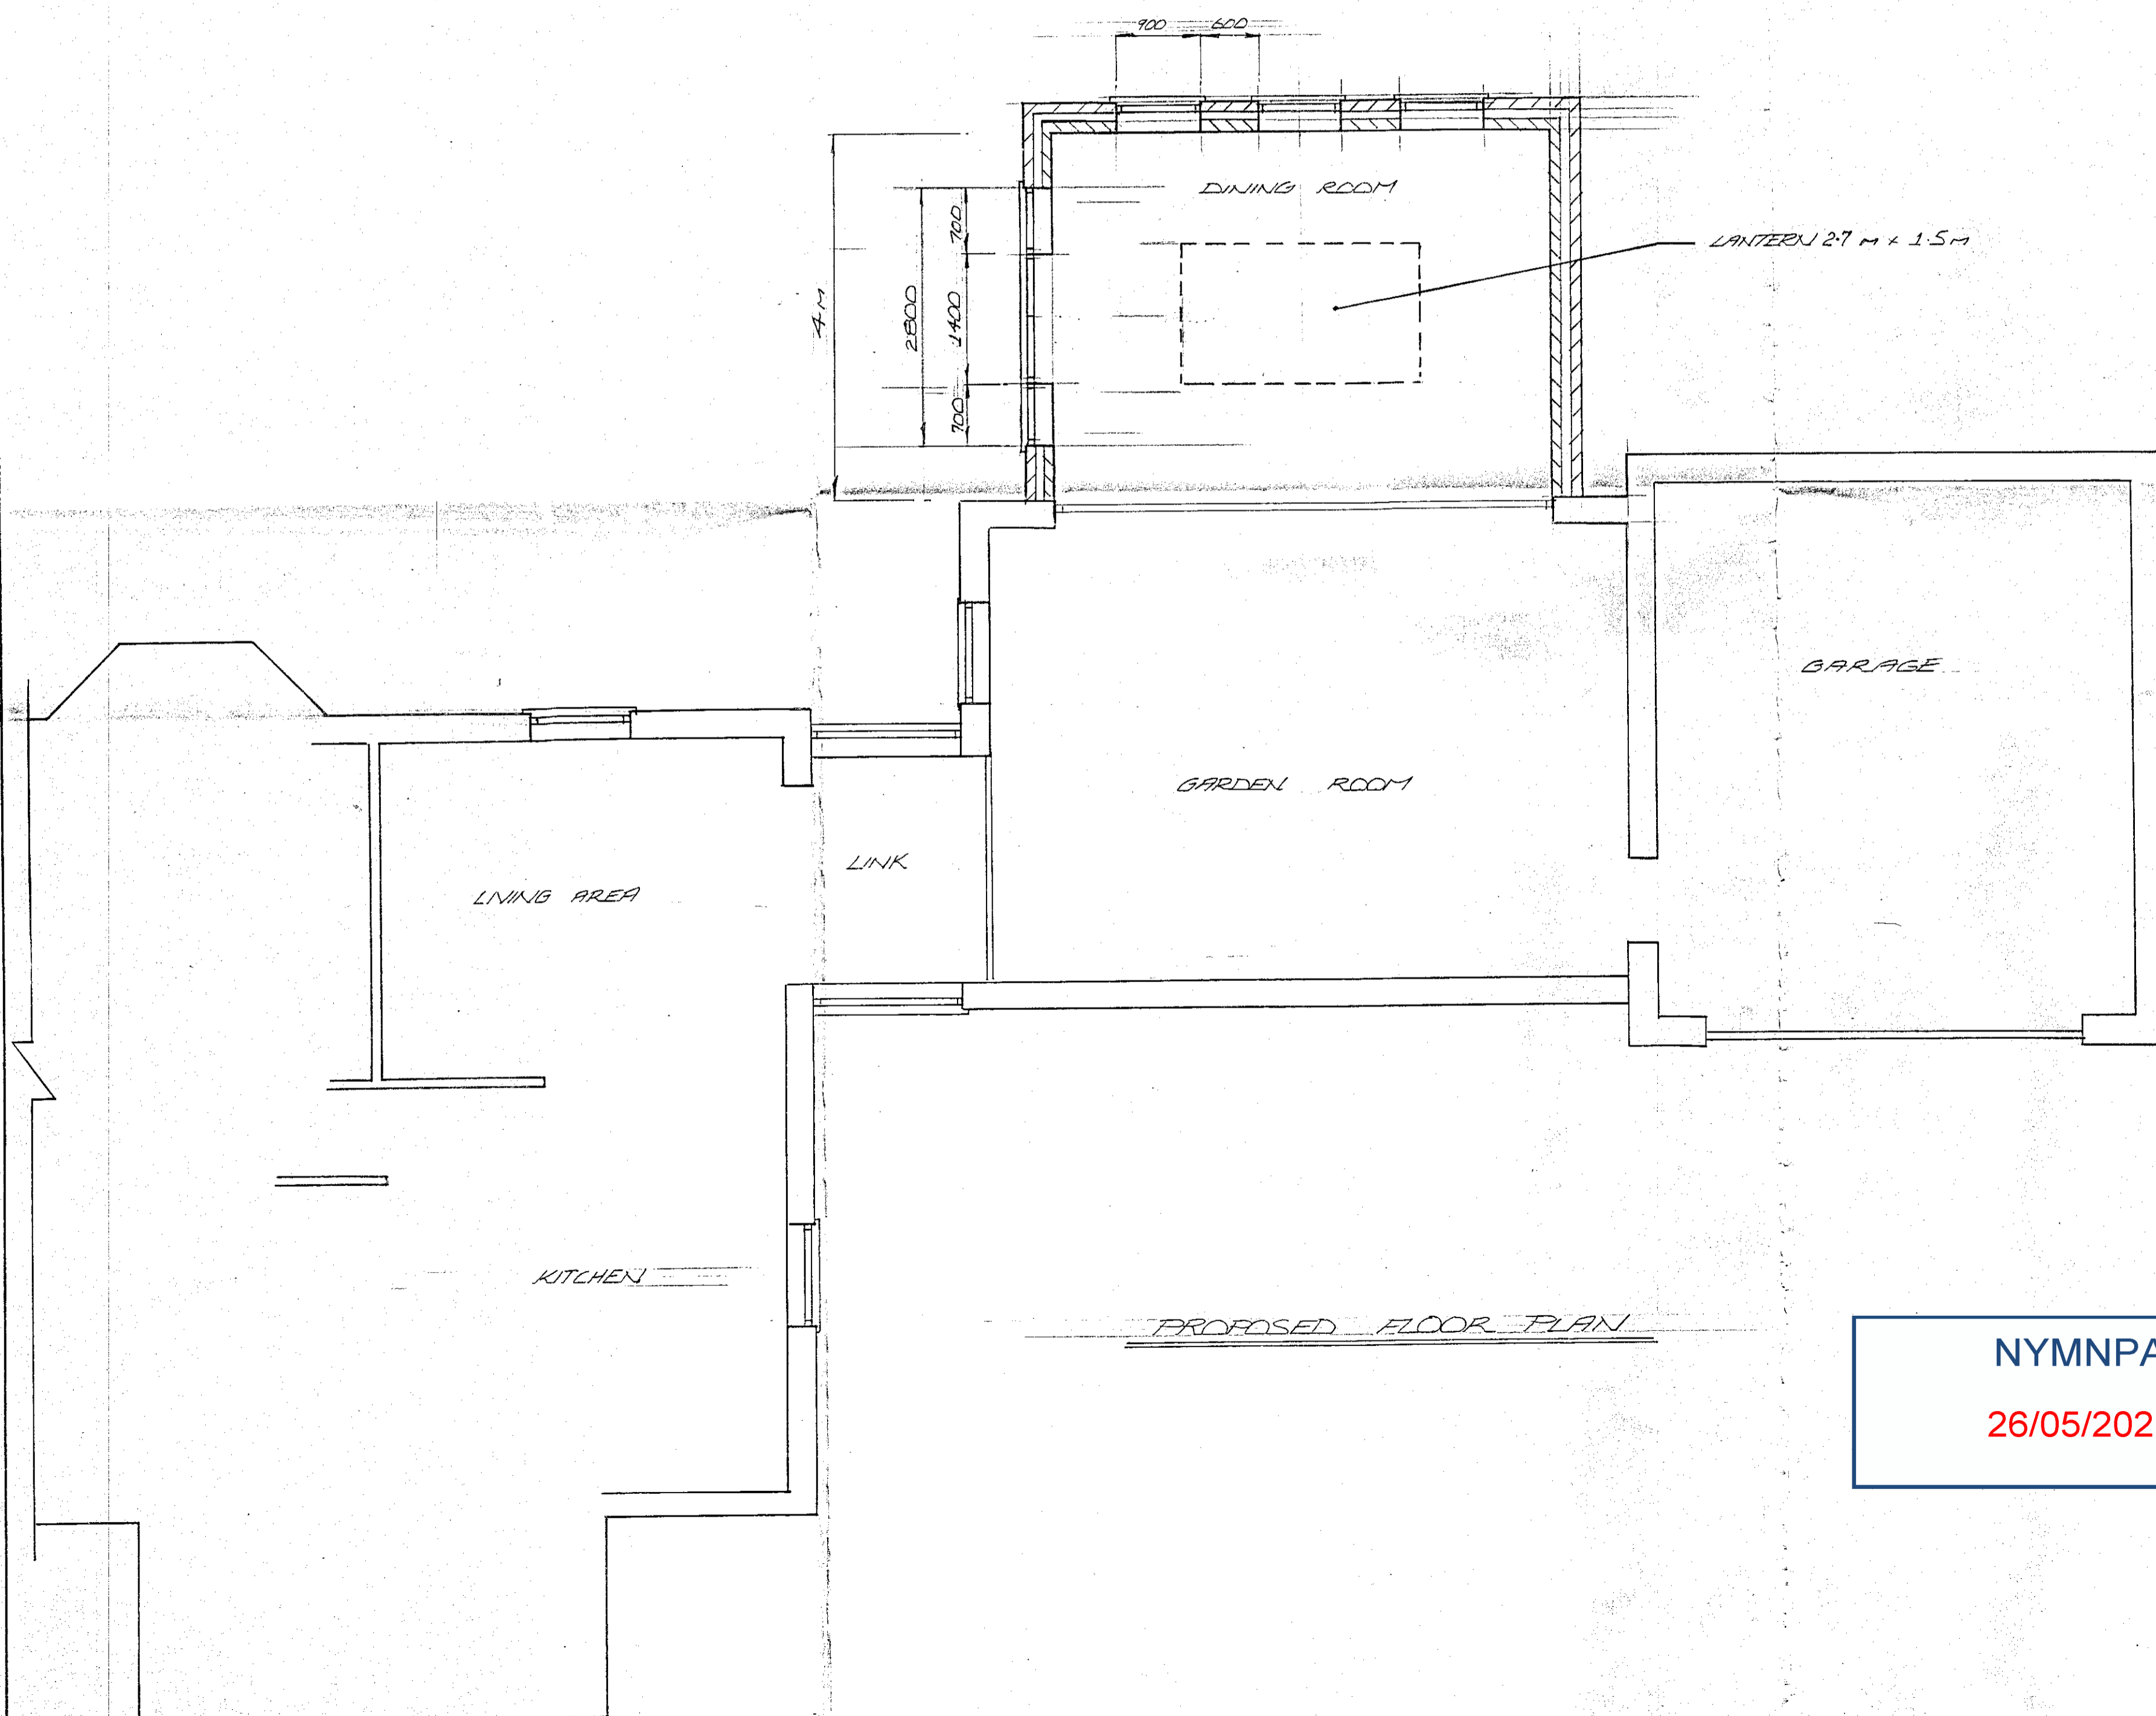

PROPOSED FLOOR PLAN

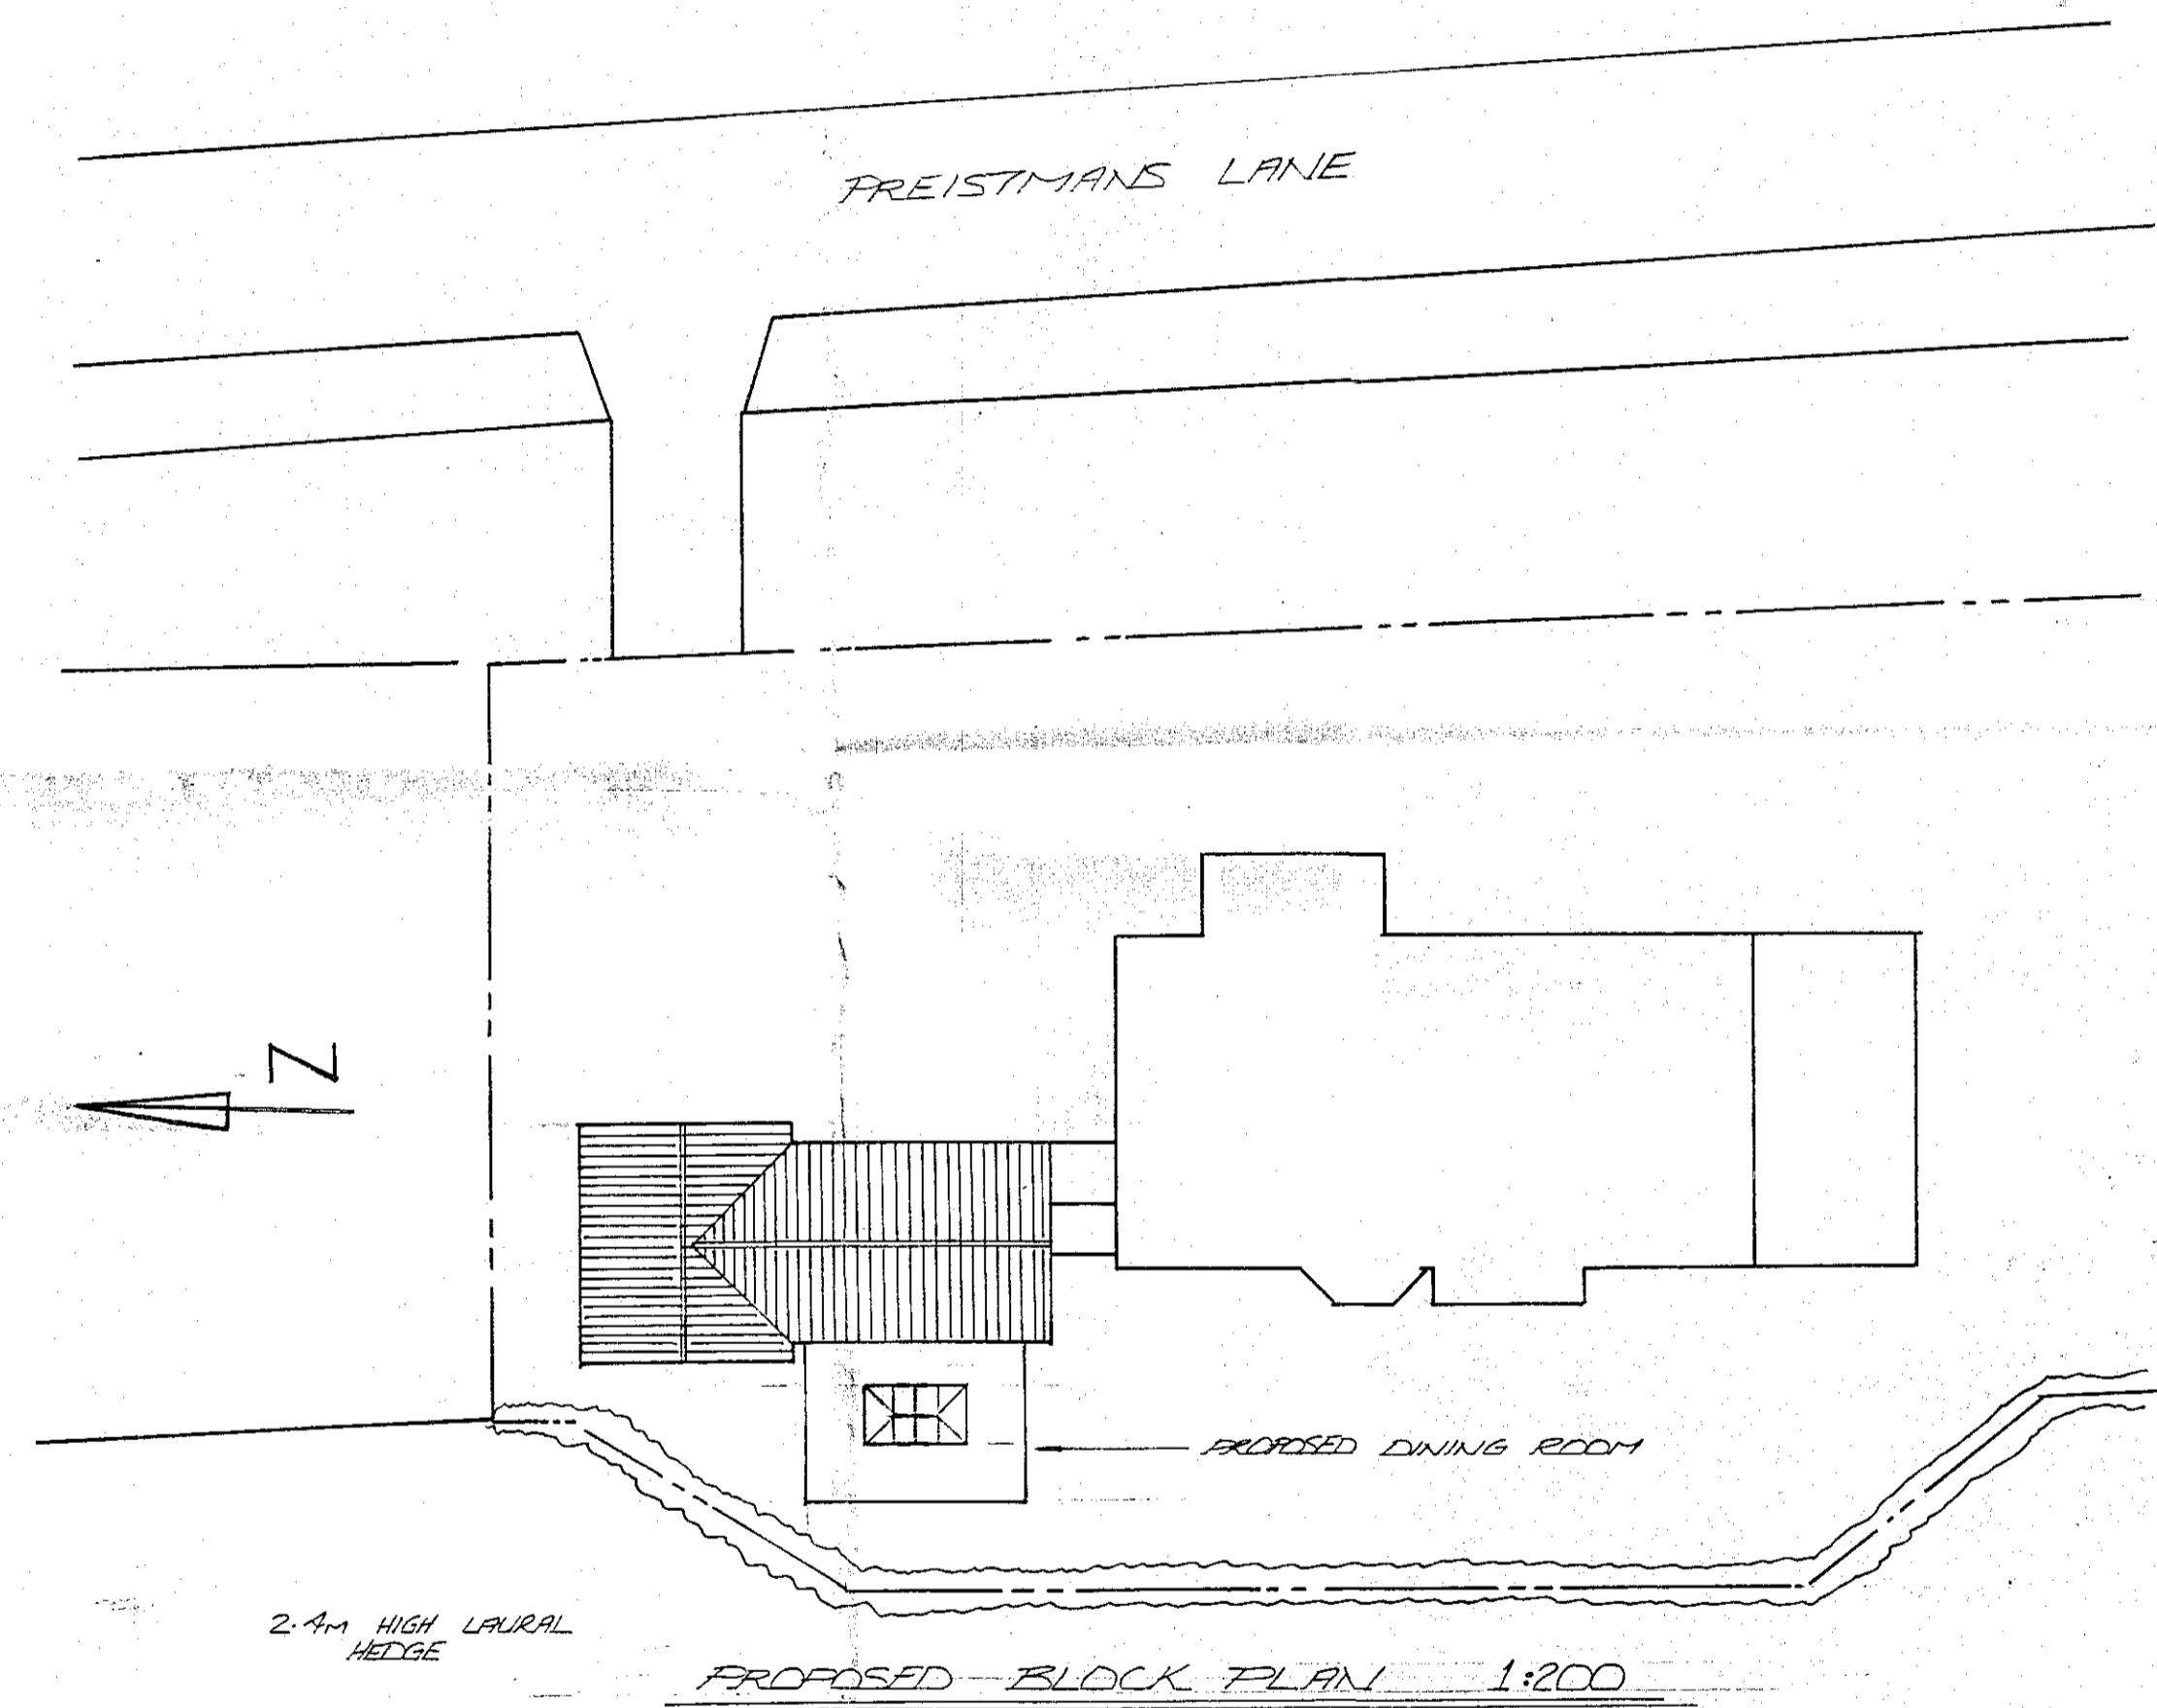

PROPOSED BLOCK PLAN 1:200

**NYMNP**  
26/05/2021

**Pete Midgley Design**

VIEWLEY HILL, 15 WEST STREET, SWINTON MALTON, YO17 5SP

Title:  
PROPOSED ELEVATIONS, FLOOR AND BLOCK PLAN  
PROPOSED DINNING ROOM EXTENSION  
ELLERBECK HOUSE, THORNTON LE DALE

| Scale: | Date     | Drawn | Drawing number |
|--------|----------|-------|----------------|
| 1:100  |          |       |                |
| 1:50   | MAY 2021 | PM    | DC202105-2     |
| 1:200  |          |       |                |