

Crown Copyright and database rights 2021 OS Licence no. 100019980

DO NOT SCALE FROM THIS DRAWING. ALL DIMENSIONS MUST BE CHECKED ON SITE PRIOR TO CONSTRUCTION.



revisions/issue

NYMNPA

14/05/2021 - PLANNING APPLICATION



client

Jane Cornforth


project

Improvements and Alterations
1 Mill Lane, Iburndale, Nr Whitby

title	Location Plan		
date	May 2021	drawing no	revision
scales	1:1250@A4	21-06-01	
drawn	CC checked SED		

ANY DISCREPANCIES MUST BE NOTIFIED TO THE SUSTAINABLE DESIGN STUDIO
WHICH IS THE TRADING NAME OF STUART DUCKETT DESIGN STUDIO LTD.
THIS DRAWING AND DESIGN IS COPYRIGHT AND MUST NOT BE RE-ISSUED, LOANED OR COPIED
WITHOUT THE WRITTEN PERMISSION OF STUART DUCKETT DESIGN STUDIO LTD.



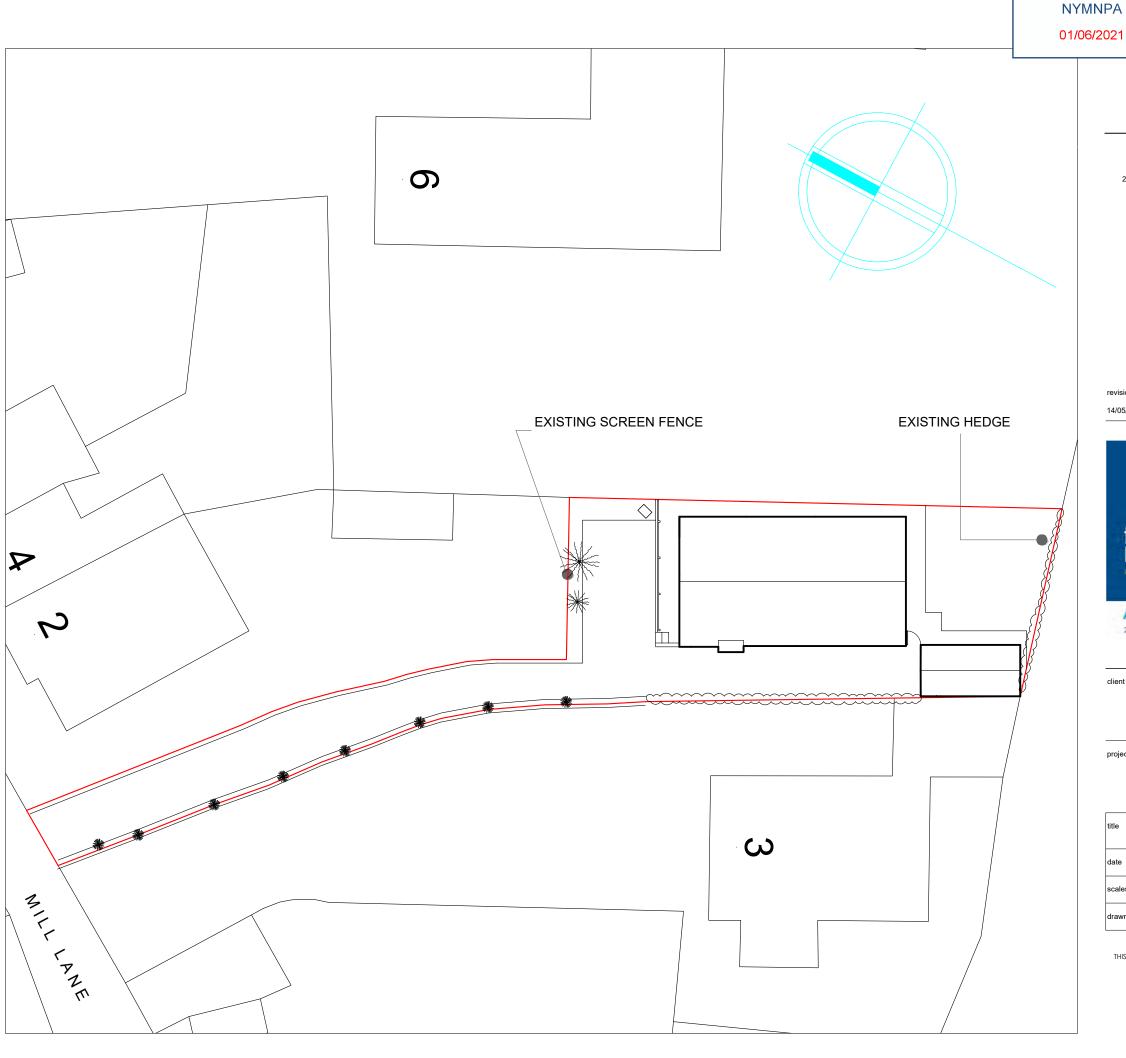

DO NOT SCALE FROM THIS DRAWING. ALL DIMENSIONS MUST BE CHECKED ON SITE PRIOR TO CONSTRUCTION.



14/05/2021 - PLANNING APPLICATION



ARCHITECTURE. ENVIRONMENT. LIFESTYLE

22 West Dyke Road, Redcar, TS10 1EL, England


Jane Cornforth

Improvements and Alterations 1 Mill Lane, Iburndale, Nr Whitby

title	Existing Site Plan		
date	May 2021	drawing no	revision
scales	1:200@A3	21-06-02	
drawn	CC checked SED		

Any discrepancies must be notified to the sustainable design studio which is the trading name of stuart duckett design studio Ltd. This drawing and design is copyright and must not be re-issued, Loaned or copied without the written permission of stuart duckett design studio Ltd.



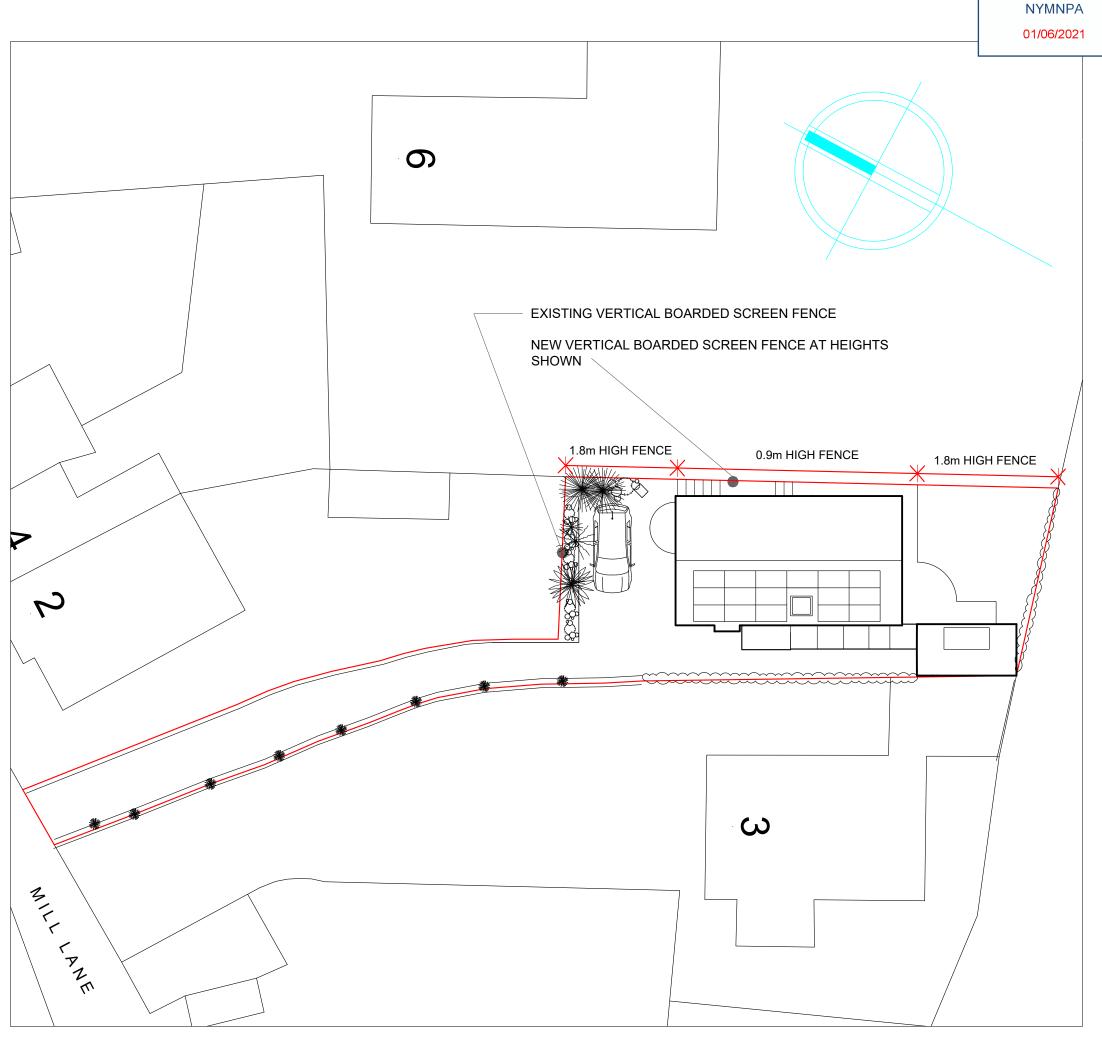

DO NOT SCALE FROM THIS DRAWING. ALL DIMENSIONS MUST BE CHECKED ON SITE PRIOR TO CONSTRUCTION.



revisions/issue

14/05/2021 - PLANNING APPLICATION



ARCHITECTURE. ENVIRONMENT. LIFESTYLE

22 West Dyke Road, Redicar, T\$10 1EJ, England

client

Jane Cornforth

project

Improvements and Alterations
1 Mill Lane, Iburndale, Nr Whitby

title	Proposed Site Plan		
date	May 2021	drawing no	revision
scales	1:200@A3	21-06-08	
drawn	CC checked SED		


ANY DISCREPANCIES MUST BE NOTIFIED TO THE SUSTAINABLE DESIGN STUDIO
WHICH IS THE TRADING NAME OF STUART DUCKETT DESIGN STUDIO LTD.
THIS DRAWING AND DESIGN IS COPYRIGHT AND MUST NOT BE RE-ISSUED, LOANED OR COPIED
WITHOUT THE WRITTEN PERMISSION OF STUART DUCKETT DESIGN STUDIO LTD.







NYMNPA

01/06/2021

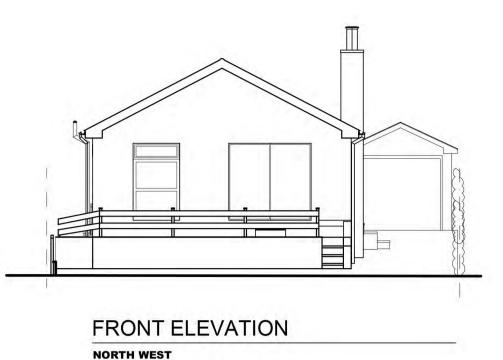


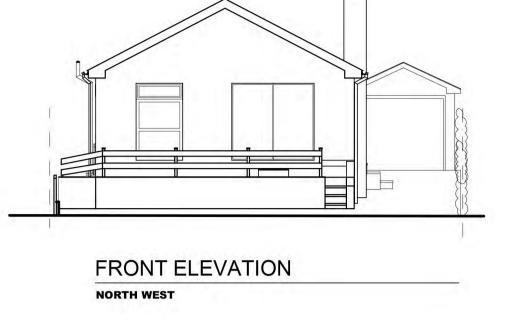


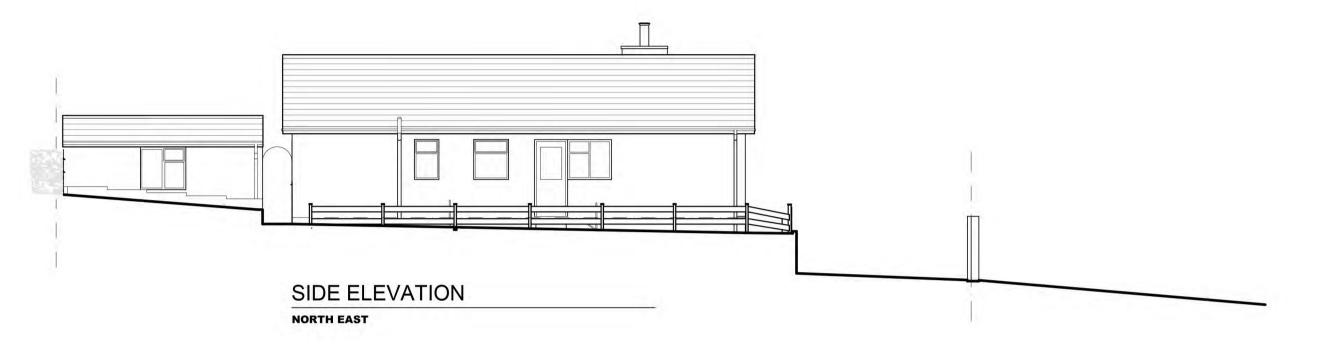



SIDE ELEVATION

SOUTH WEST

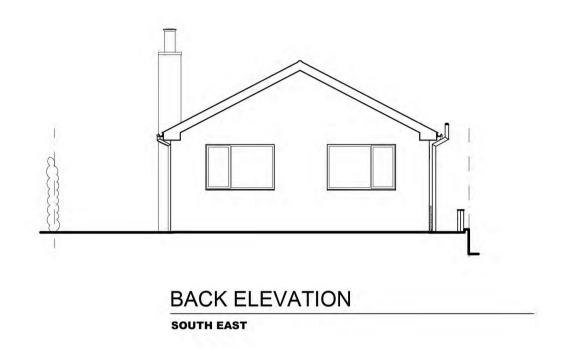

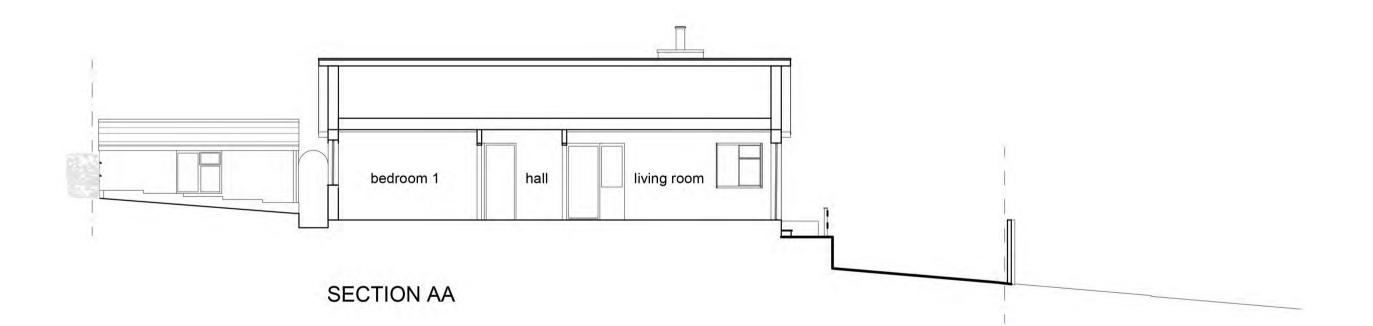

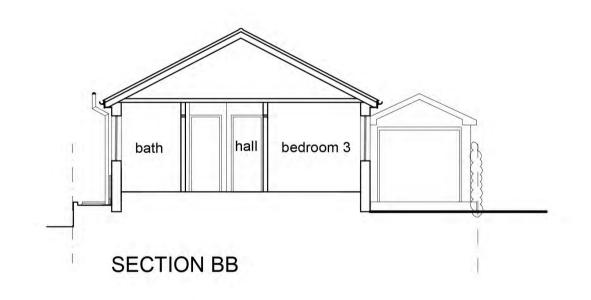

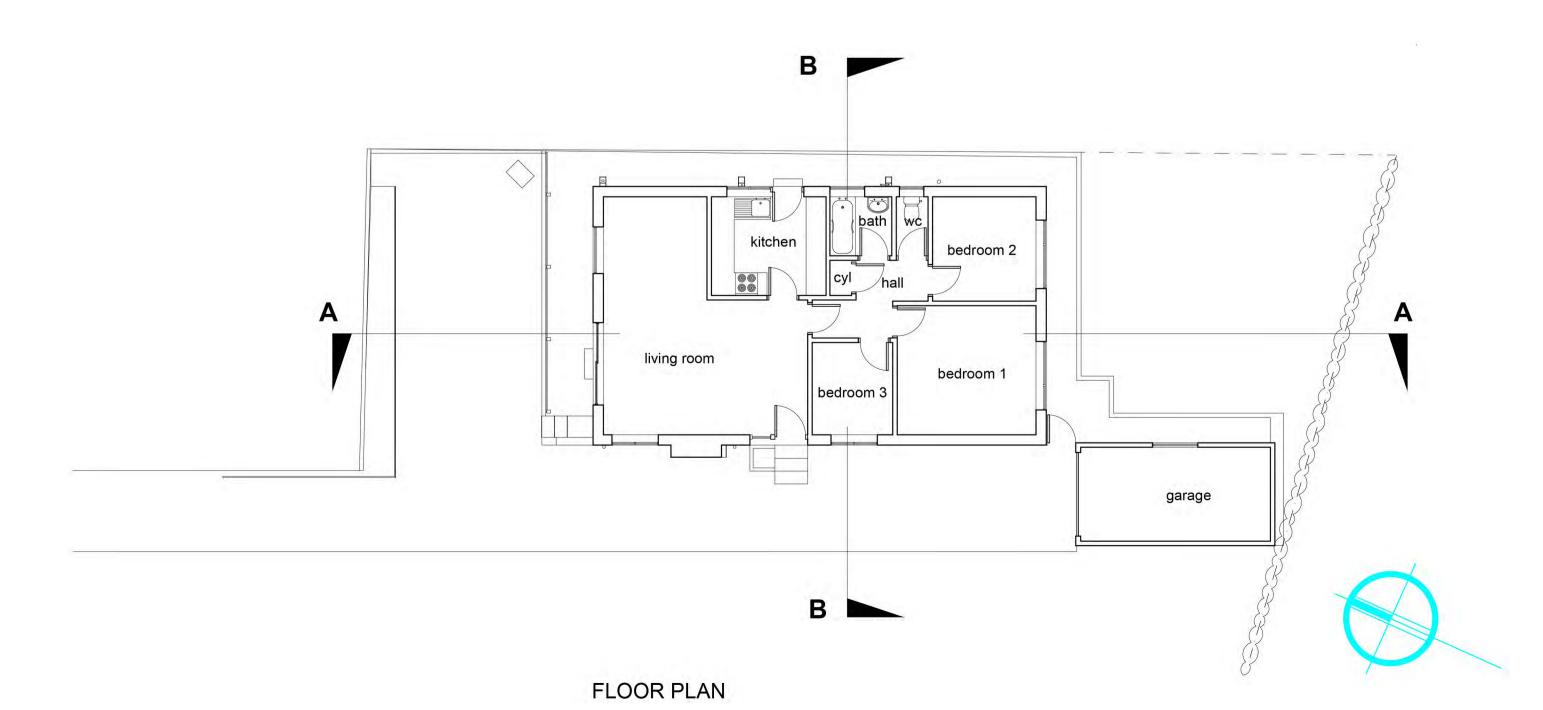



EXISTING PHOTO



project	Improvements and Alterations 1 Mill Lane, Iburndale, Nr Whitby
title	Existing Plans & Elevations


title		Existing Plan	s & Elevations	
date	May 2021		drawing number	revision
scales	1:100@A1		21-06-03	
drawn	СС	checked SED		

WHICH IS THE TRADING NAME OF STUART DUCKETT DESIGN STUDIO LTD.


THIS DRAWING AND DESIGN IS COPYRIGHT AND MUST NOT BE RE-ISSUED, LOANED OR COPIED WITHOUT THE WRITTEN PERMISSION OF STUART DUCKETT DESIGN STUDIO LTD.

© INTELLECTUAL PROPERTY COPYRIGHT RESERVED


DO NOT SCALE FROM THIS DRAWING ALL DIMENSIONS MUST BE CHECKED ON SITE PRIOR TO CONSTRUCTION

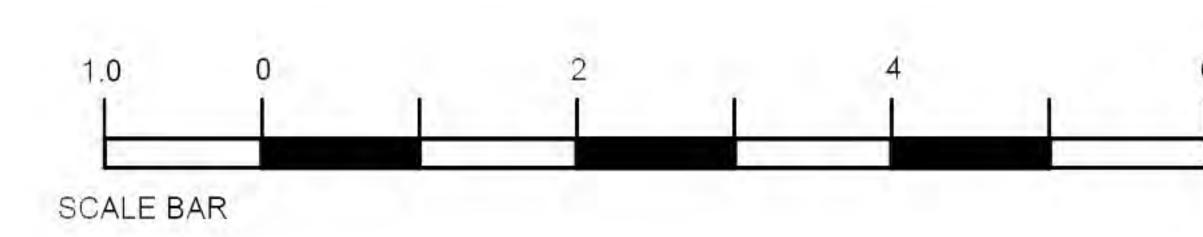




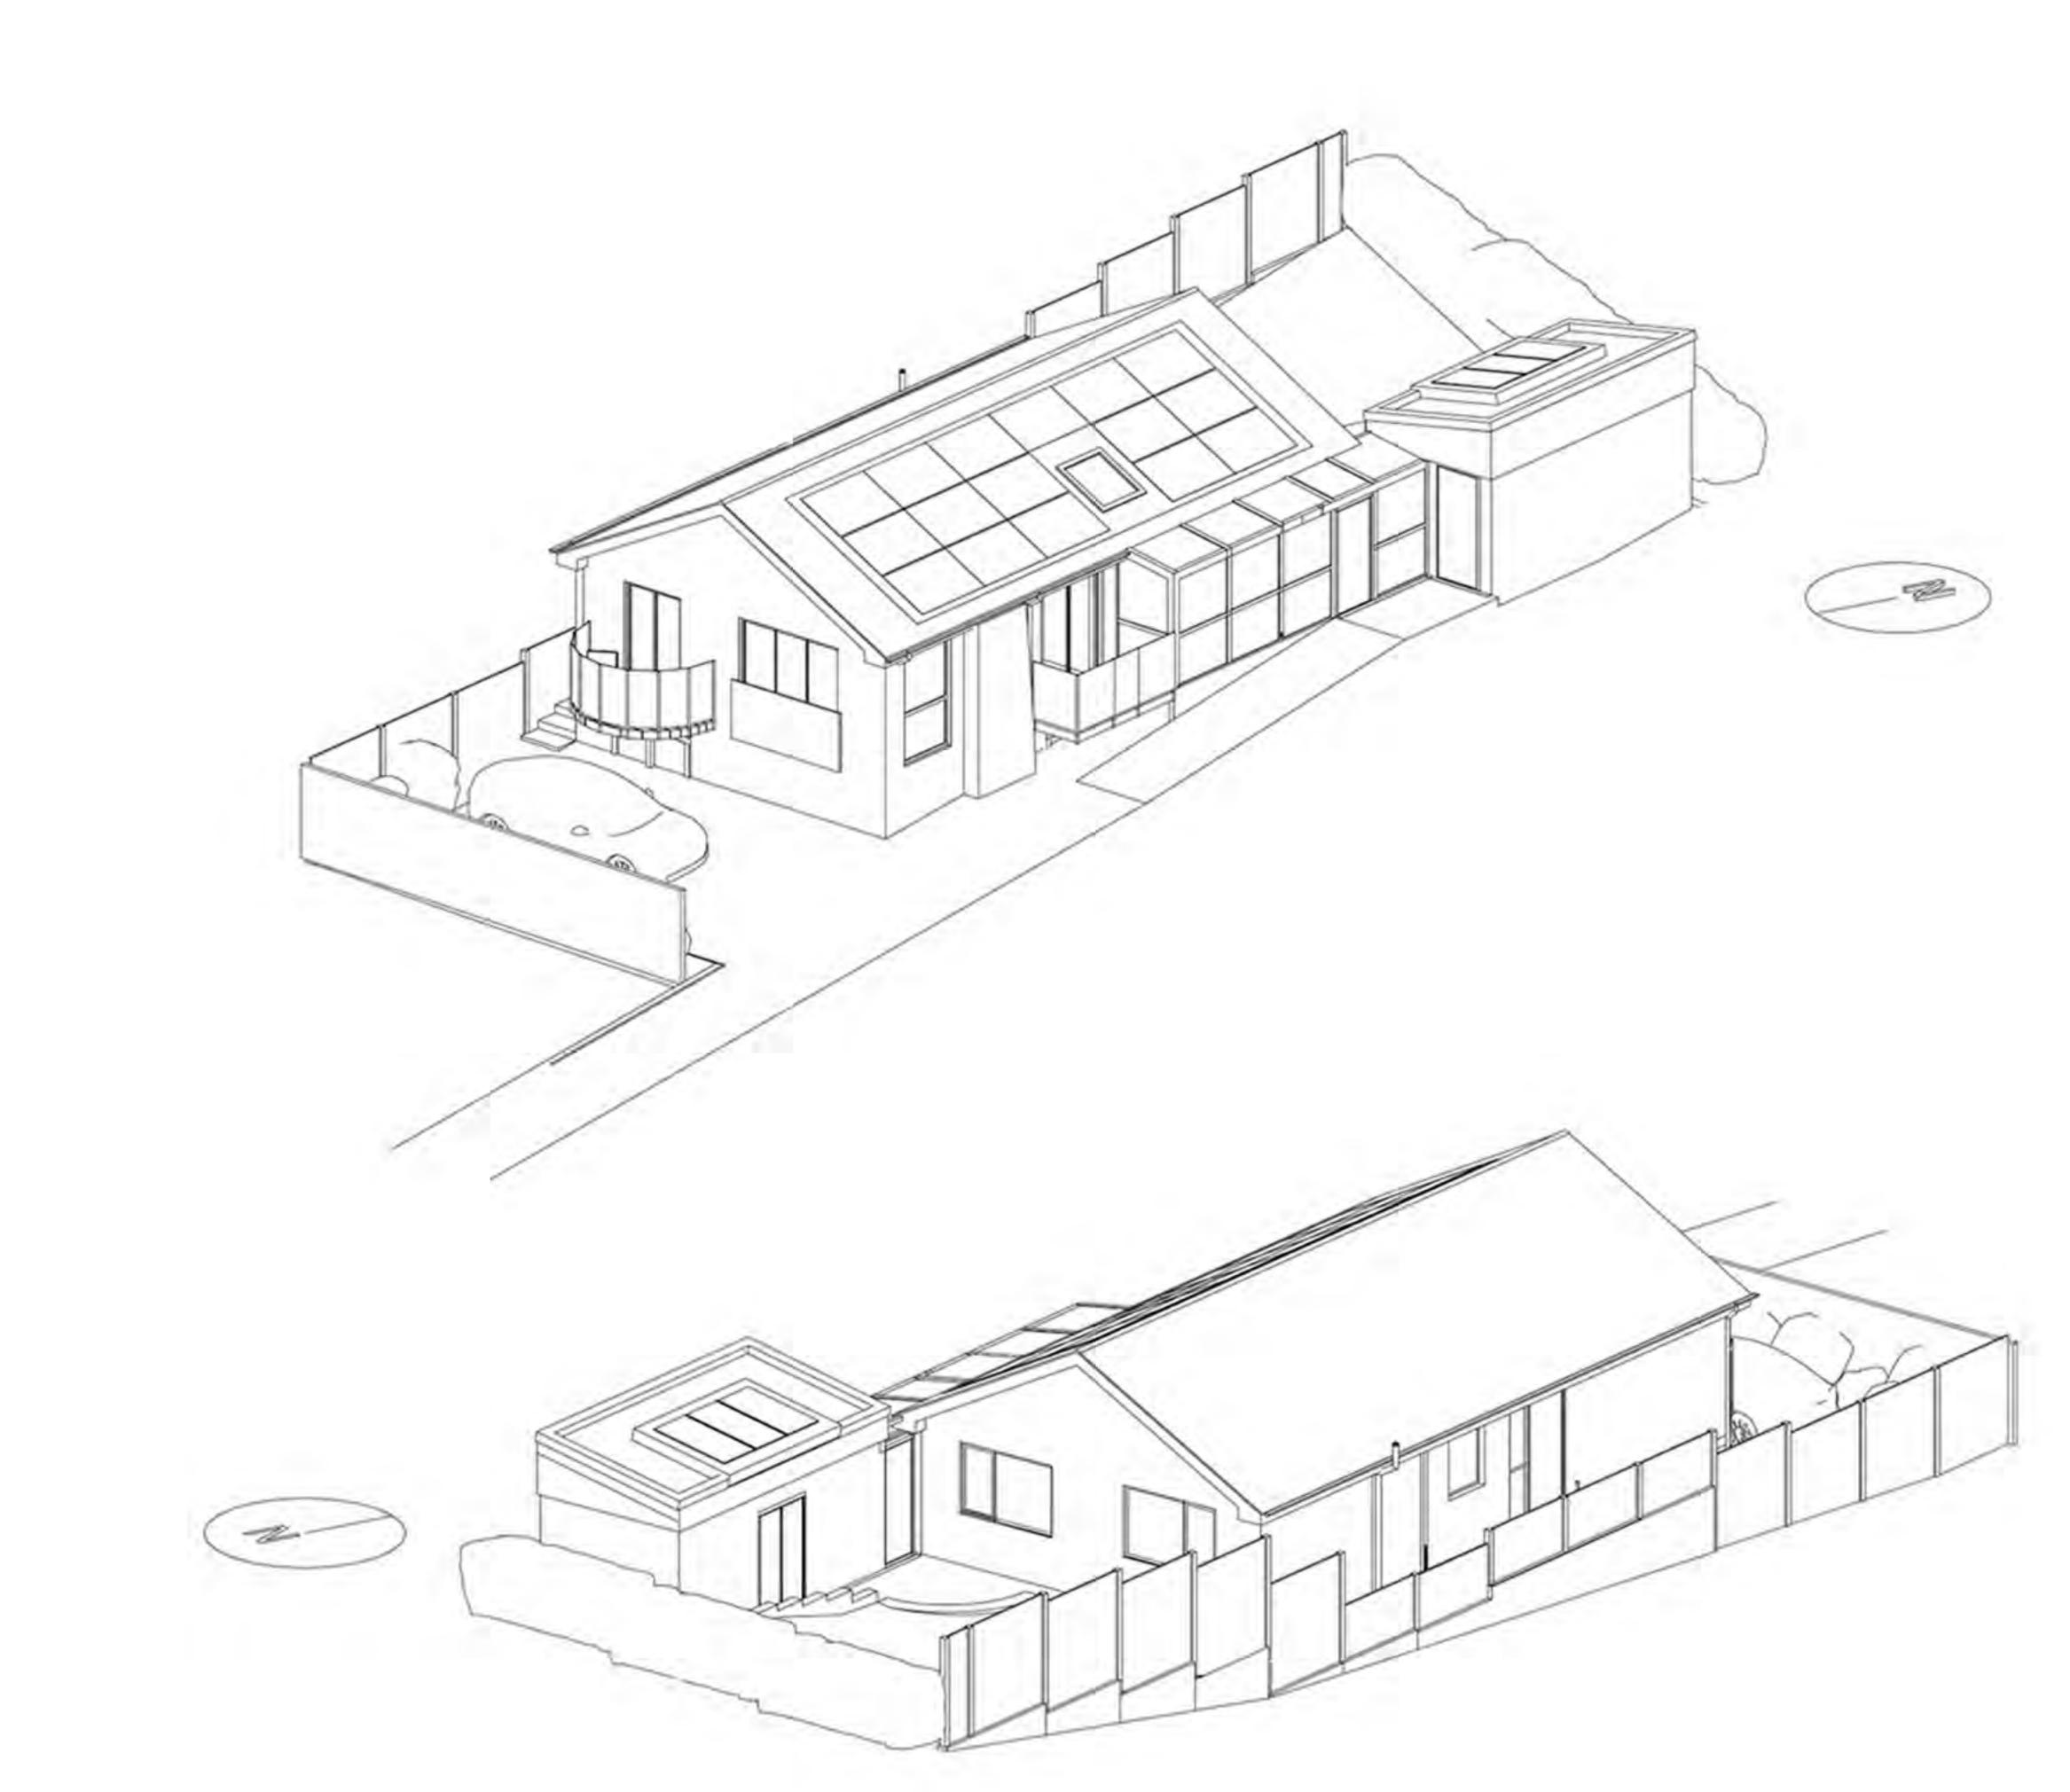

ILLUSTRATIVE ISOMETRIC

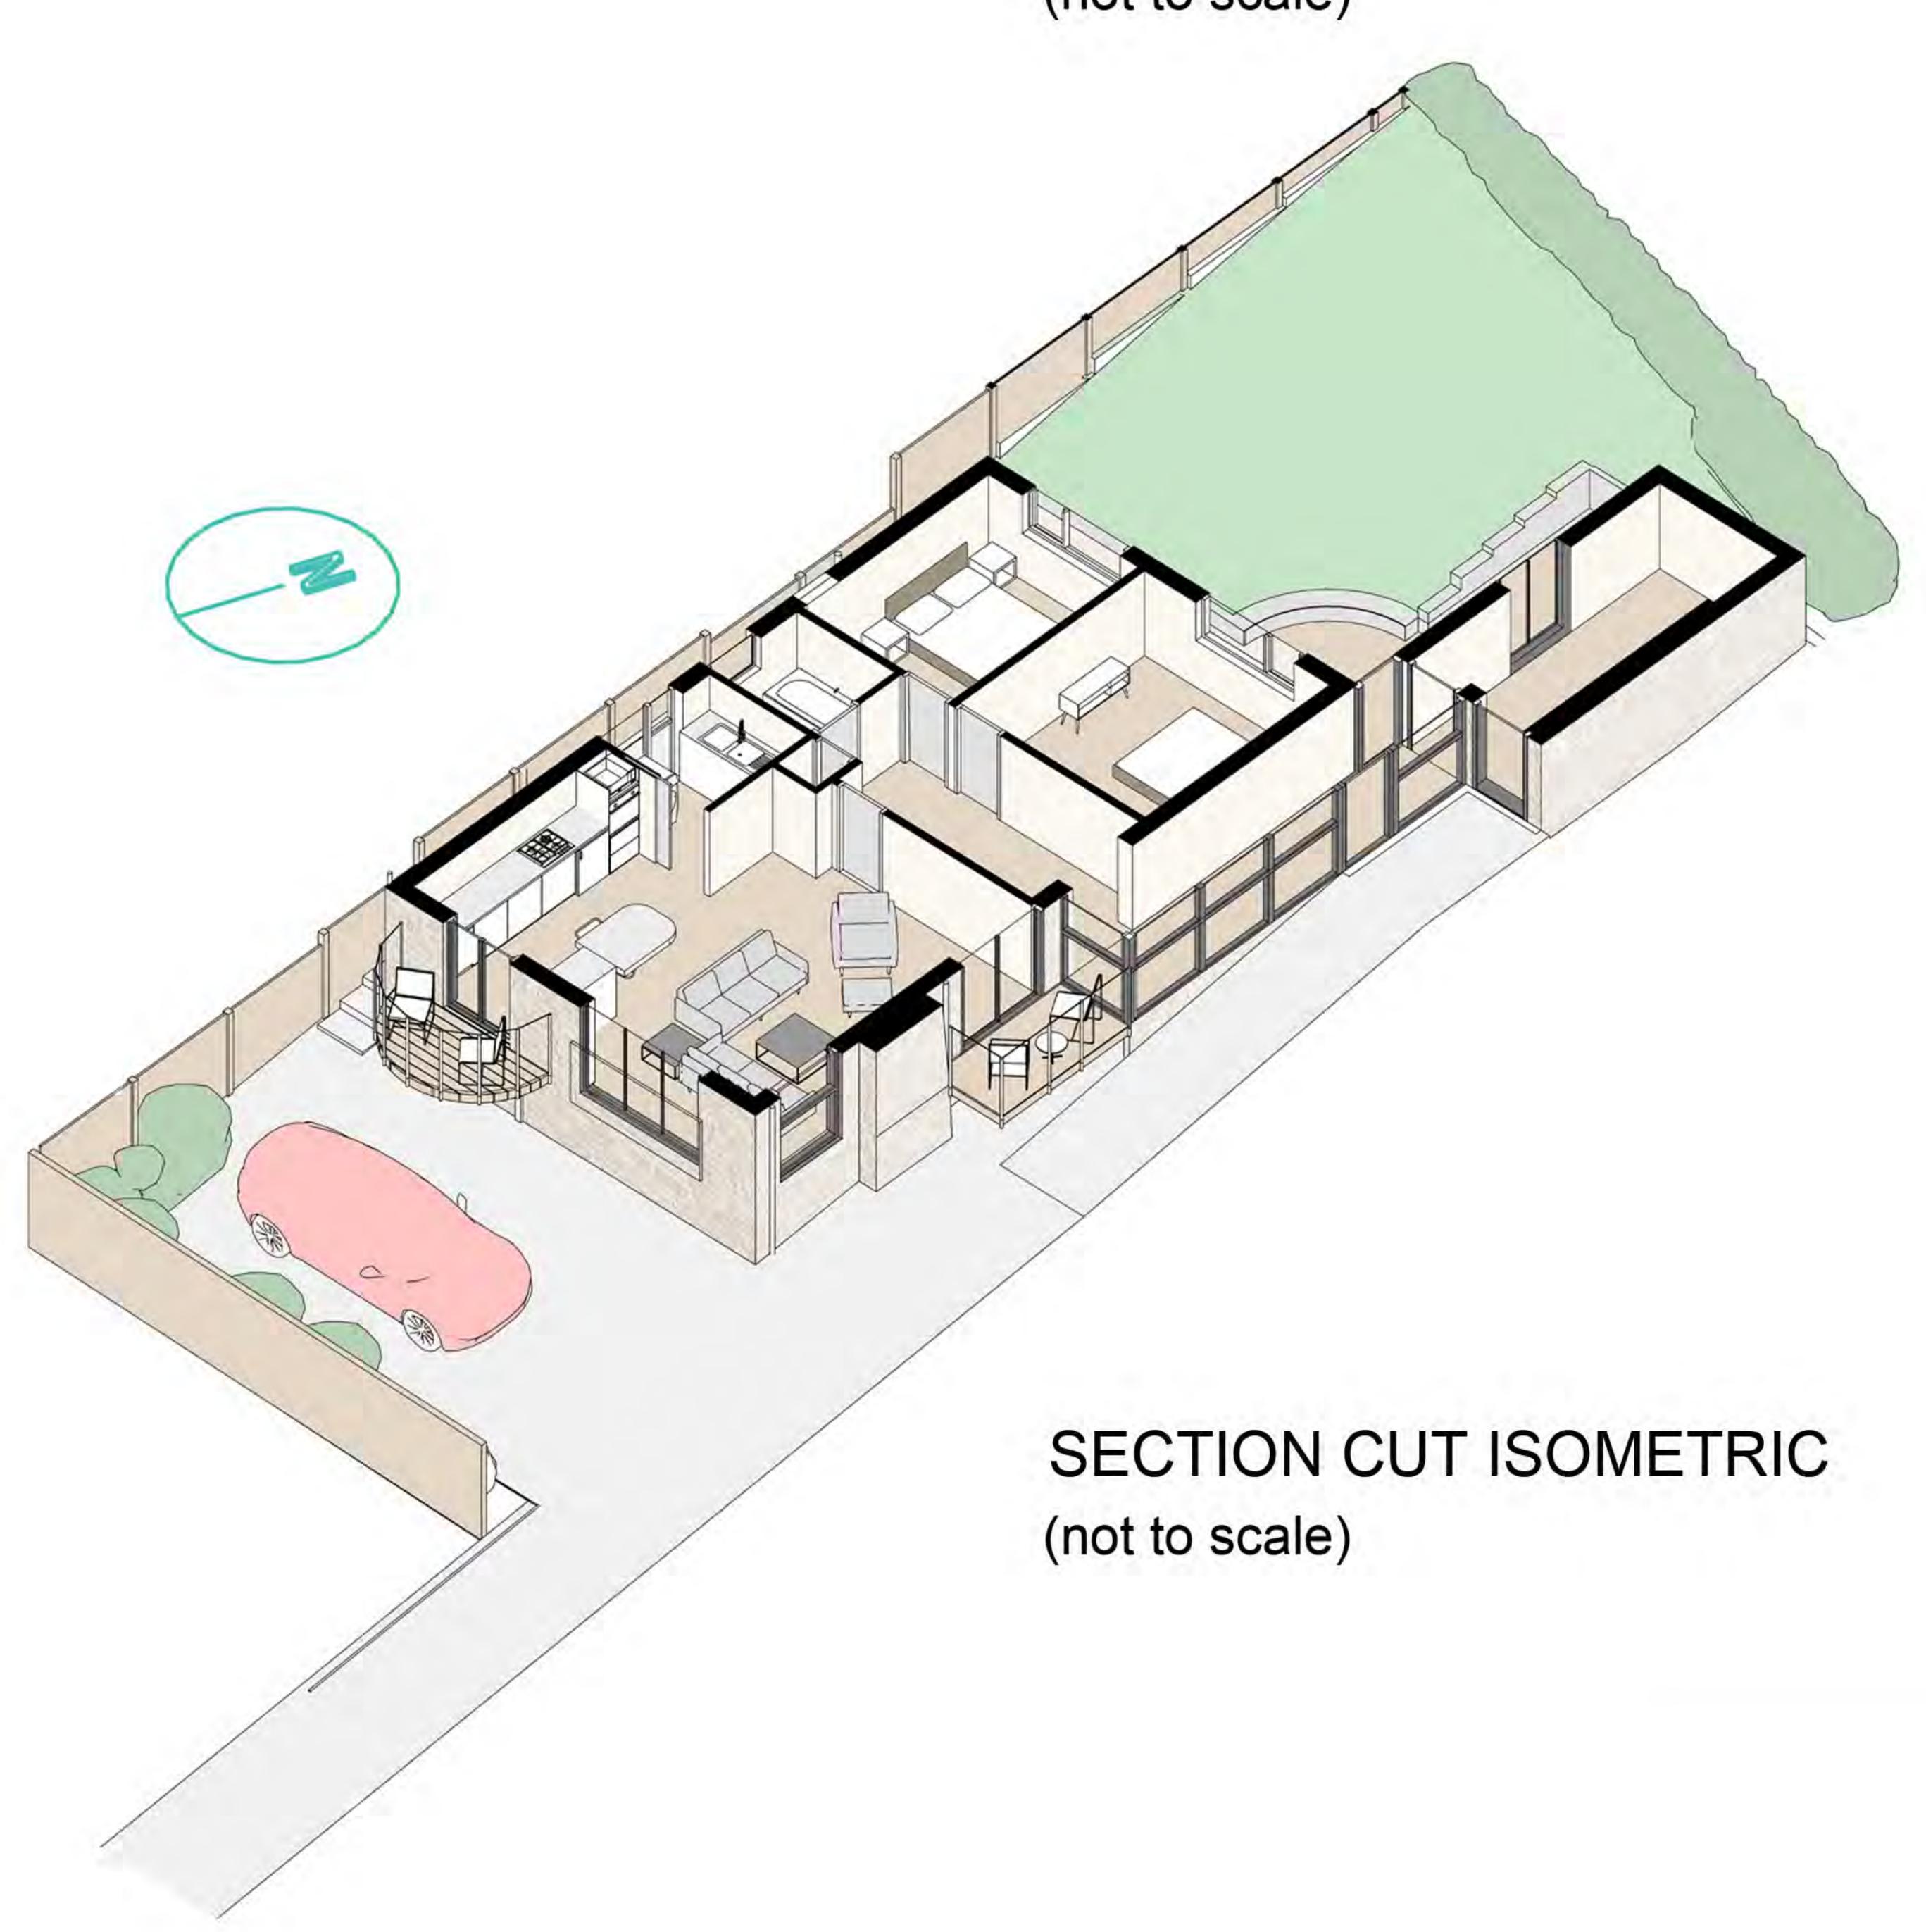


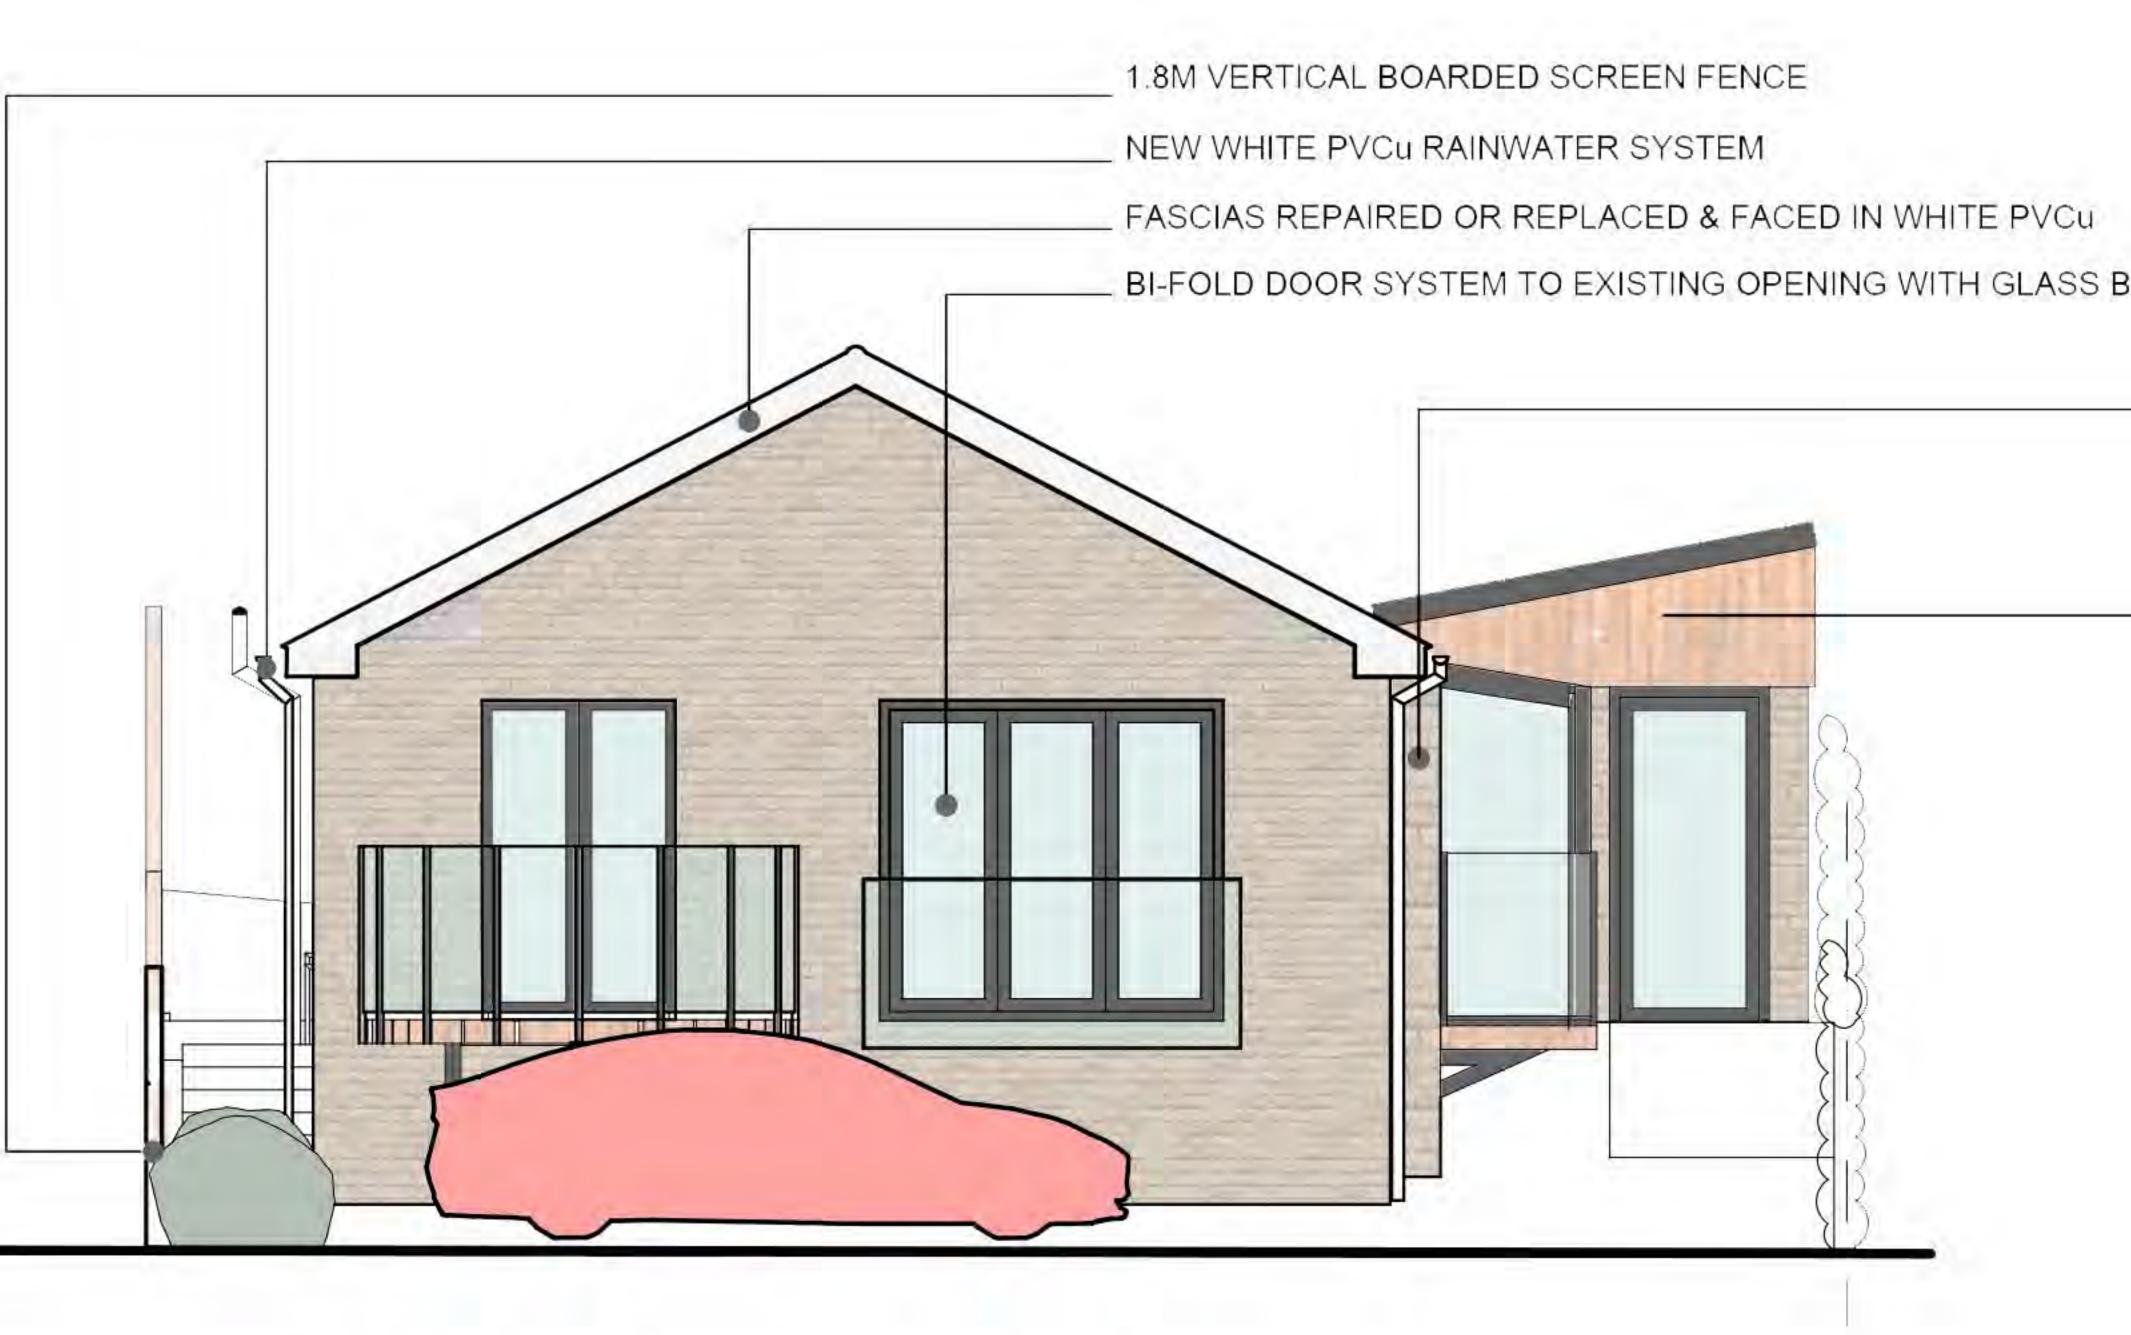





BACK ELEVATION SOUTH EAST

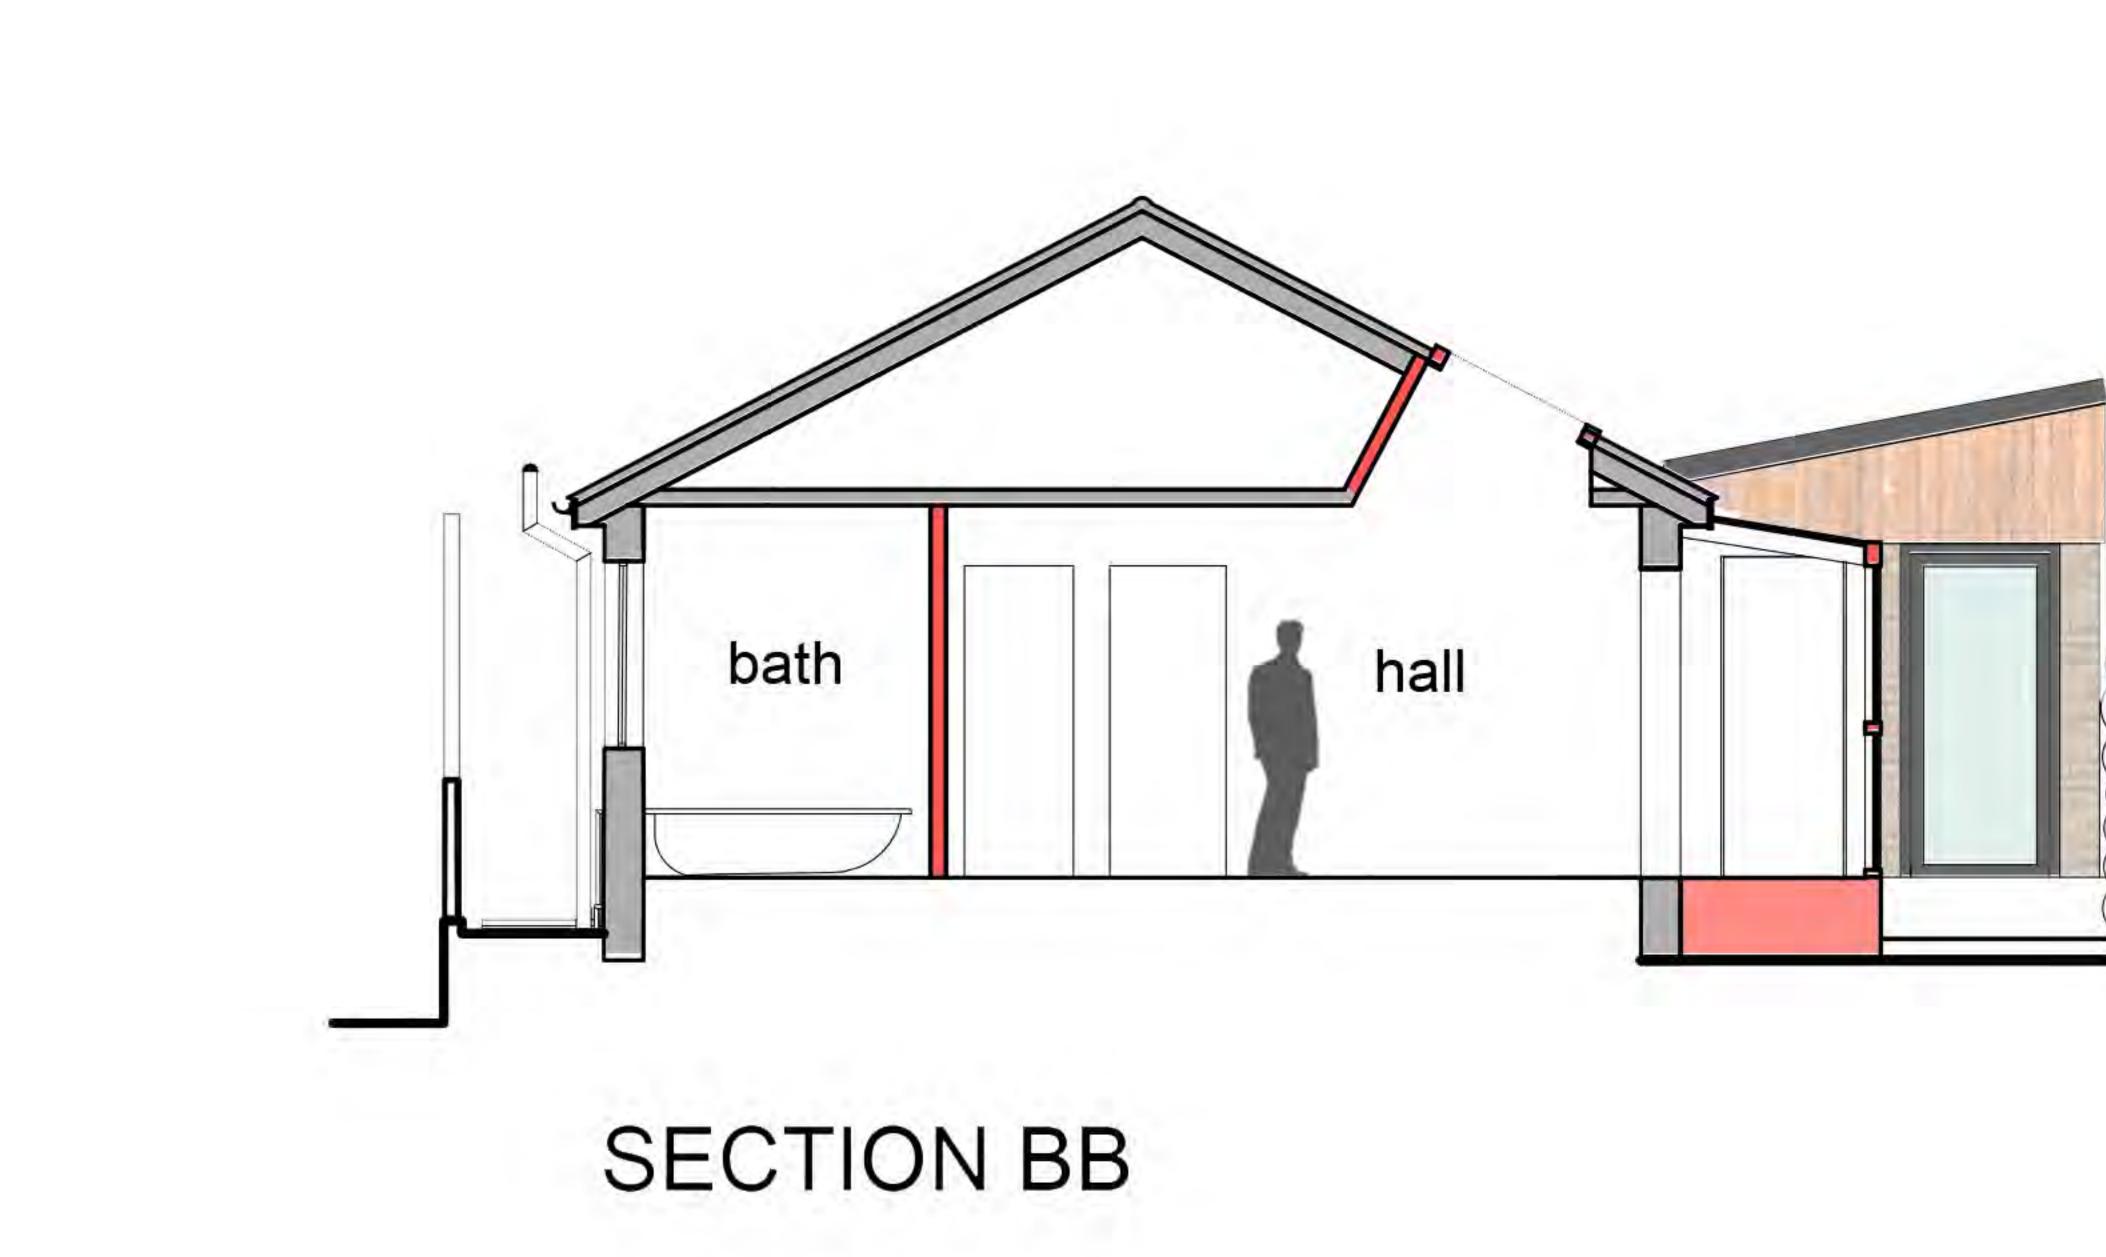





____ NATURAL LARCH VERTICAL CLADDING
EXISTING STONE WALL

TRIPLE GLAZED ALUMINIUM/TIMBER COMPOSITE
____ SLIM FRAME WINDOWS & DOORS, DARK GREY COLOUR

SIDE ELEVATION

SOUTH WEST

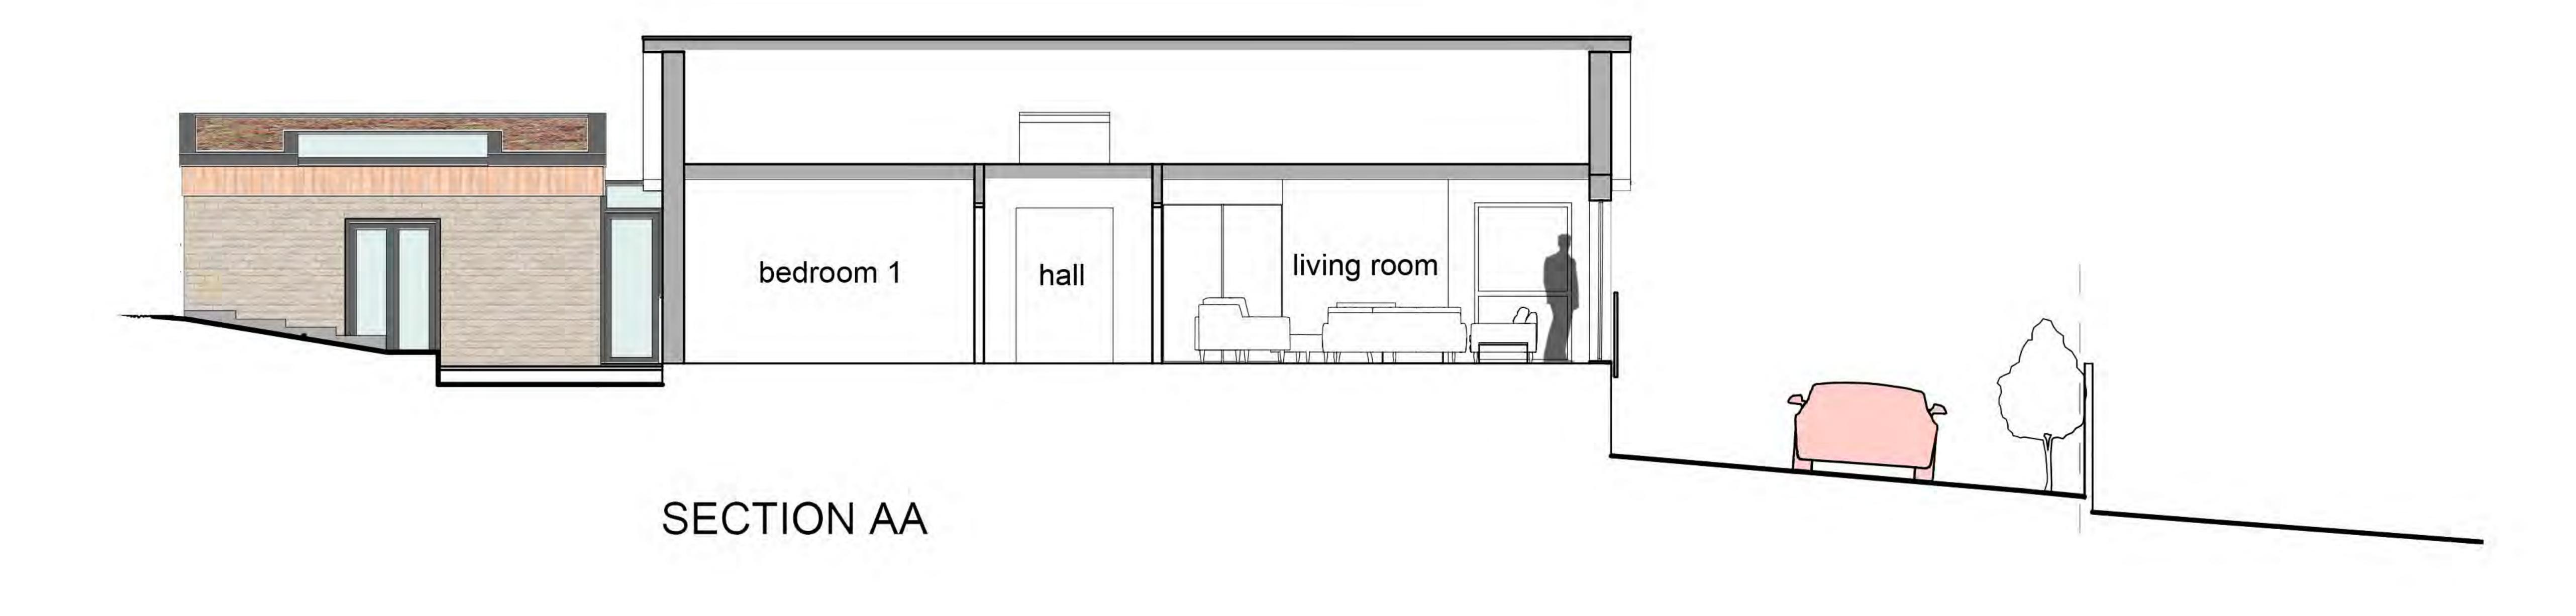

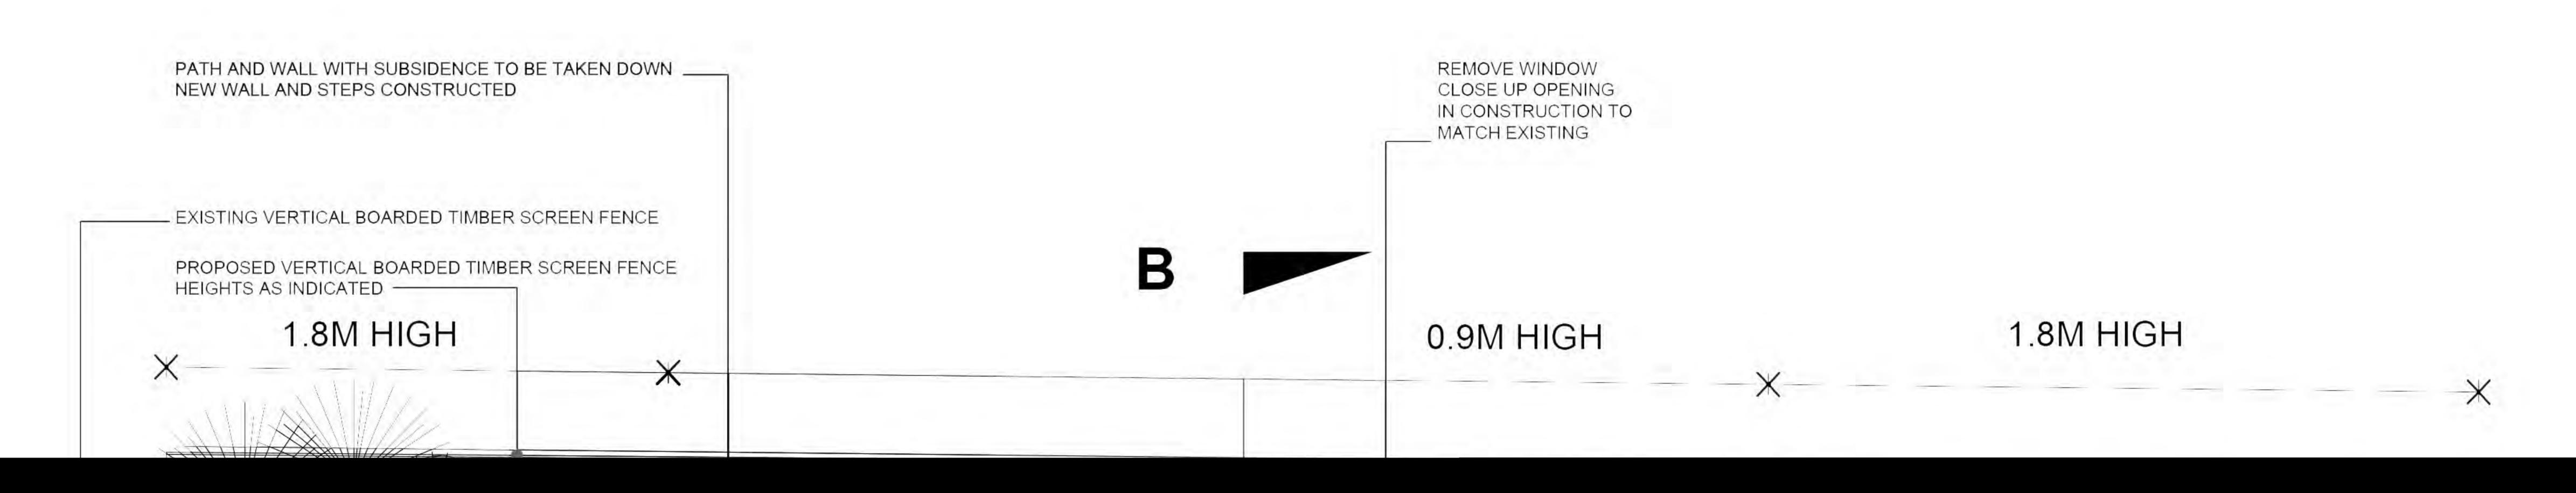





VIEW 1
Front from the north west

VIEW 2Interior, living/dining area

NYMNPA 01/06/2021

SKETCH VISUALS CONCEPT PROPOSAL

Improvements & Alterations
1 Mill Lane,
Iburndale, Whitby,
For Jane Cornforth





May 2021 drawing ref 21-06-06 NOT TO SCALE

THIS DRAWING AND DESIGN IS COPYRIGHT AND MUST NOT BE RE-ISSUED, LOANED OR COPIED WITHOUT THE WRITTEN PERMISSION OF THE SUSTAINABLE DESIGN STUDIO



INTELLECTUAL PROPERTY COPYRIGHT RESERVED





VIEW 3 Integrated Solar PV & Glazed Link

VIEW 4Rear from the south east

NYMNPA 01/06/2021

SKETCH VISUALS CONCEPT PROPOSAL

Improvements & Alterations
1 Mill Lane,
Iburndale, Whitby,
For Jane Cornforth





May 2021 drawing ref 21-06-07 NOT TO SCALE

THIS DRAWING AND DESIGN IS COPYRIGHT AND MUST NOT BE RE-ISSUED, LOANED OR COPIED WITHOUT THE WRITTEN PERMISSION OF THE SUSTAINABLE DESIGN STUDIO



INTELLECTUAL PROPERTY COPYRIGHT RESERVED