
From: Neil Duffield

Sent: 28 June 2021 15:37

To: Kelsey Blain

Cc:

Subject: NYM/2021/0049/LB Additional details E11893-23 NYMNPA amendments 28.06.21

Hi Kelsey,

Please see attached a copy of drawings;

- D11893-03E Plans and Elevations
- D11893-04A Window details

Drawing 03E now shows the principal for works to the inside of the building
First Floor will be fully supported on a structural timber frame which is independent of the existing walls and self supporting. Individual pad foundations will need to be positioned below each post, please note the floor is a modern concrete finish with dpm.

The internal face of external walls will be lined with wood fibreboard and lime plaster as the detail on the drawing

The Slit window to the gable wall will be a simple fixed black metal frame with glazed unit set 100 in reveal.

I hope these details are as required but please let me know if you have any queries.

Kind regards

Neil




The information contained in this email is intended only for the person or entity to whom it is addressed and may contain confidential and/or privileged material. If you have received this email in error please note that any review, retransmission, copying, dissemination or other use of, or taking of any action in reliance upon its contents is prohibited. If you are not an intended recipient please delete the material from any computer that may have it and contact BHD Partnership IT Personnel on [redacted], thank you for your co-operation.

The contents of an attachment to this email may contain software viruses which could damage your computer system. We cannot accept liability for any damage which you sustain as a result of software viruses, you should carry out your own virus checks before opening any attachment.

BHD Partnership, Airy Hill Manor, Whitby, North Yorkshire, YO21 1QB

www.bhdpartnership.com

Do not scale from this drawing, only figured dimensions are to be taken from this drawing.
 The contractor must verify all dimensions on site before commencing any work or shop drawings.
 The contractor must report any discrepancies before commencing work. If this drawing exceeds the quantities taken in any way, the technician is to be informed before work is initiated.
 Work within the construction (design and management) regulations 2015 is not to start until a health & safety plan has been produced. This drawing is copyright and must not be reproduced without consent of BHD Partnership Ltd.
CDM Regulations
 Contractor must not start without 'Pre Construction Information' from Principle Designer. If unsure contact BHD.
 Contractor must agree the 'Principle Contractor' roll with the client prior to commencement of the works.
 Ensure if required under CDM2015 regulations that the project is notified to the HSE.

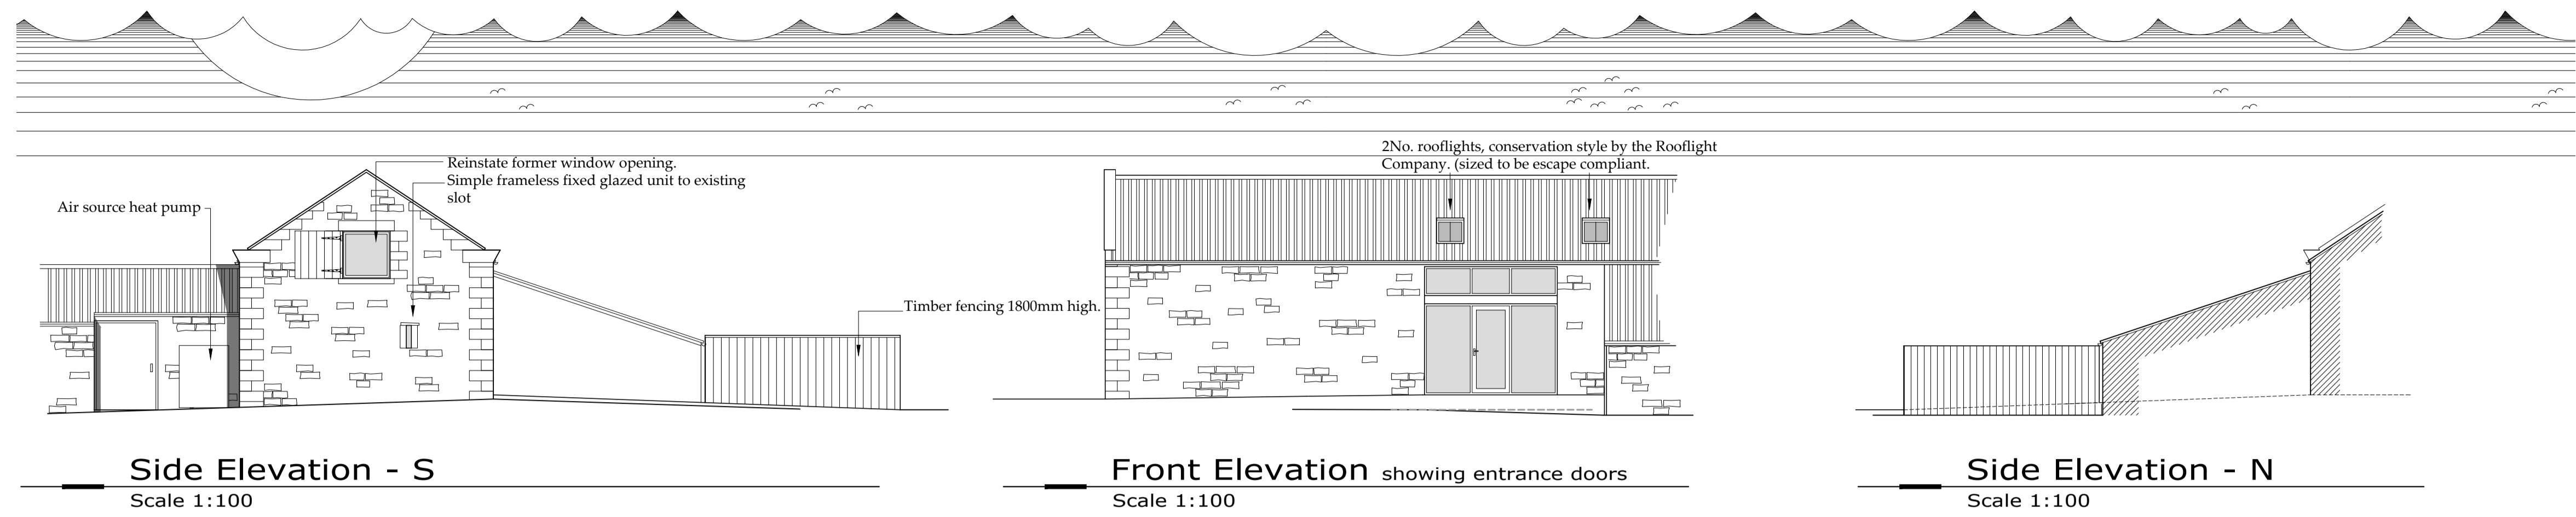

Side Elevation - S
Scale 1:100

Front Elevation showing entrance doors
Scale 1:100

Side Elevation - N
Scale 1:100

AMENDED

NYMNP
28/06/2021

Drawings for planning and client consideration only

REV	DATE	BY	AMENDMENT
E	25/06/21	CE	Details added
D	28/04/21	CE	Reduced scheme
C	16/03/21	CE	Address amended
B	10/11/20	CE	Parking Amended
A	05/10/20	CE	Issued for approval

bhd
partnership
Architecture + Engineering

Airy Hill Manor, Waterstead Lane,
Whitby, N. Yorks. YO21 1QB.
P: +441947 604871 F: +441947 600010
E: general@bhdpartnership.com

CLIENT: Christine Maw
 PROJECT: Barn South East of The Granary Suffolk YO13 0BJ


DRAWING: Proposed Plan and Elevations

DRAWING STATUS: Preliminary


DRAWN: C Eynon CHECKED: N I Duffield

SCALE @ SIZE: 1:100&1:50 @ A1 DATE: 05/10/20


DRAWING No: D11893-03 REV: E

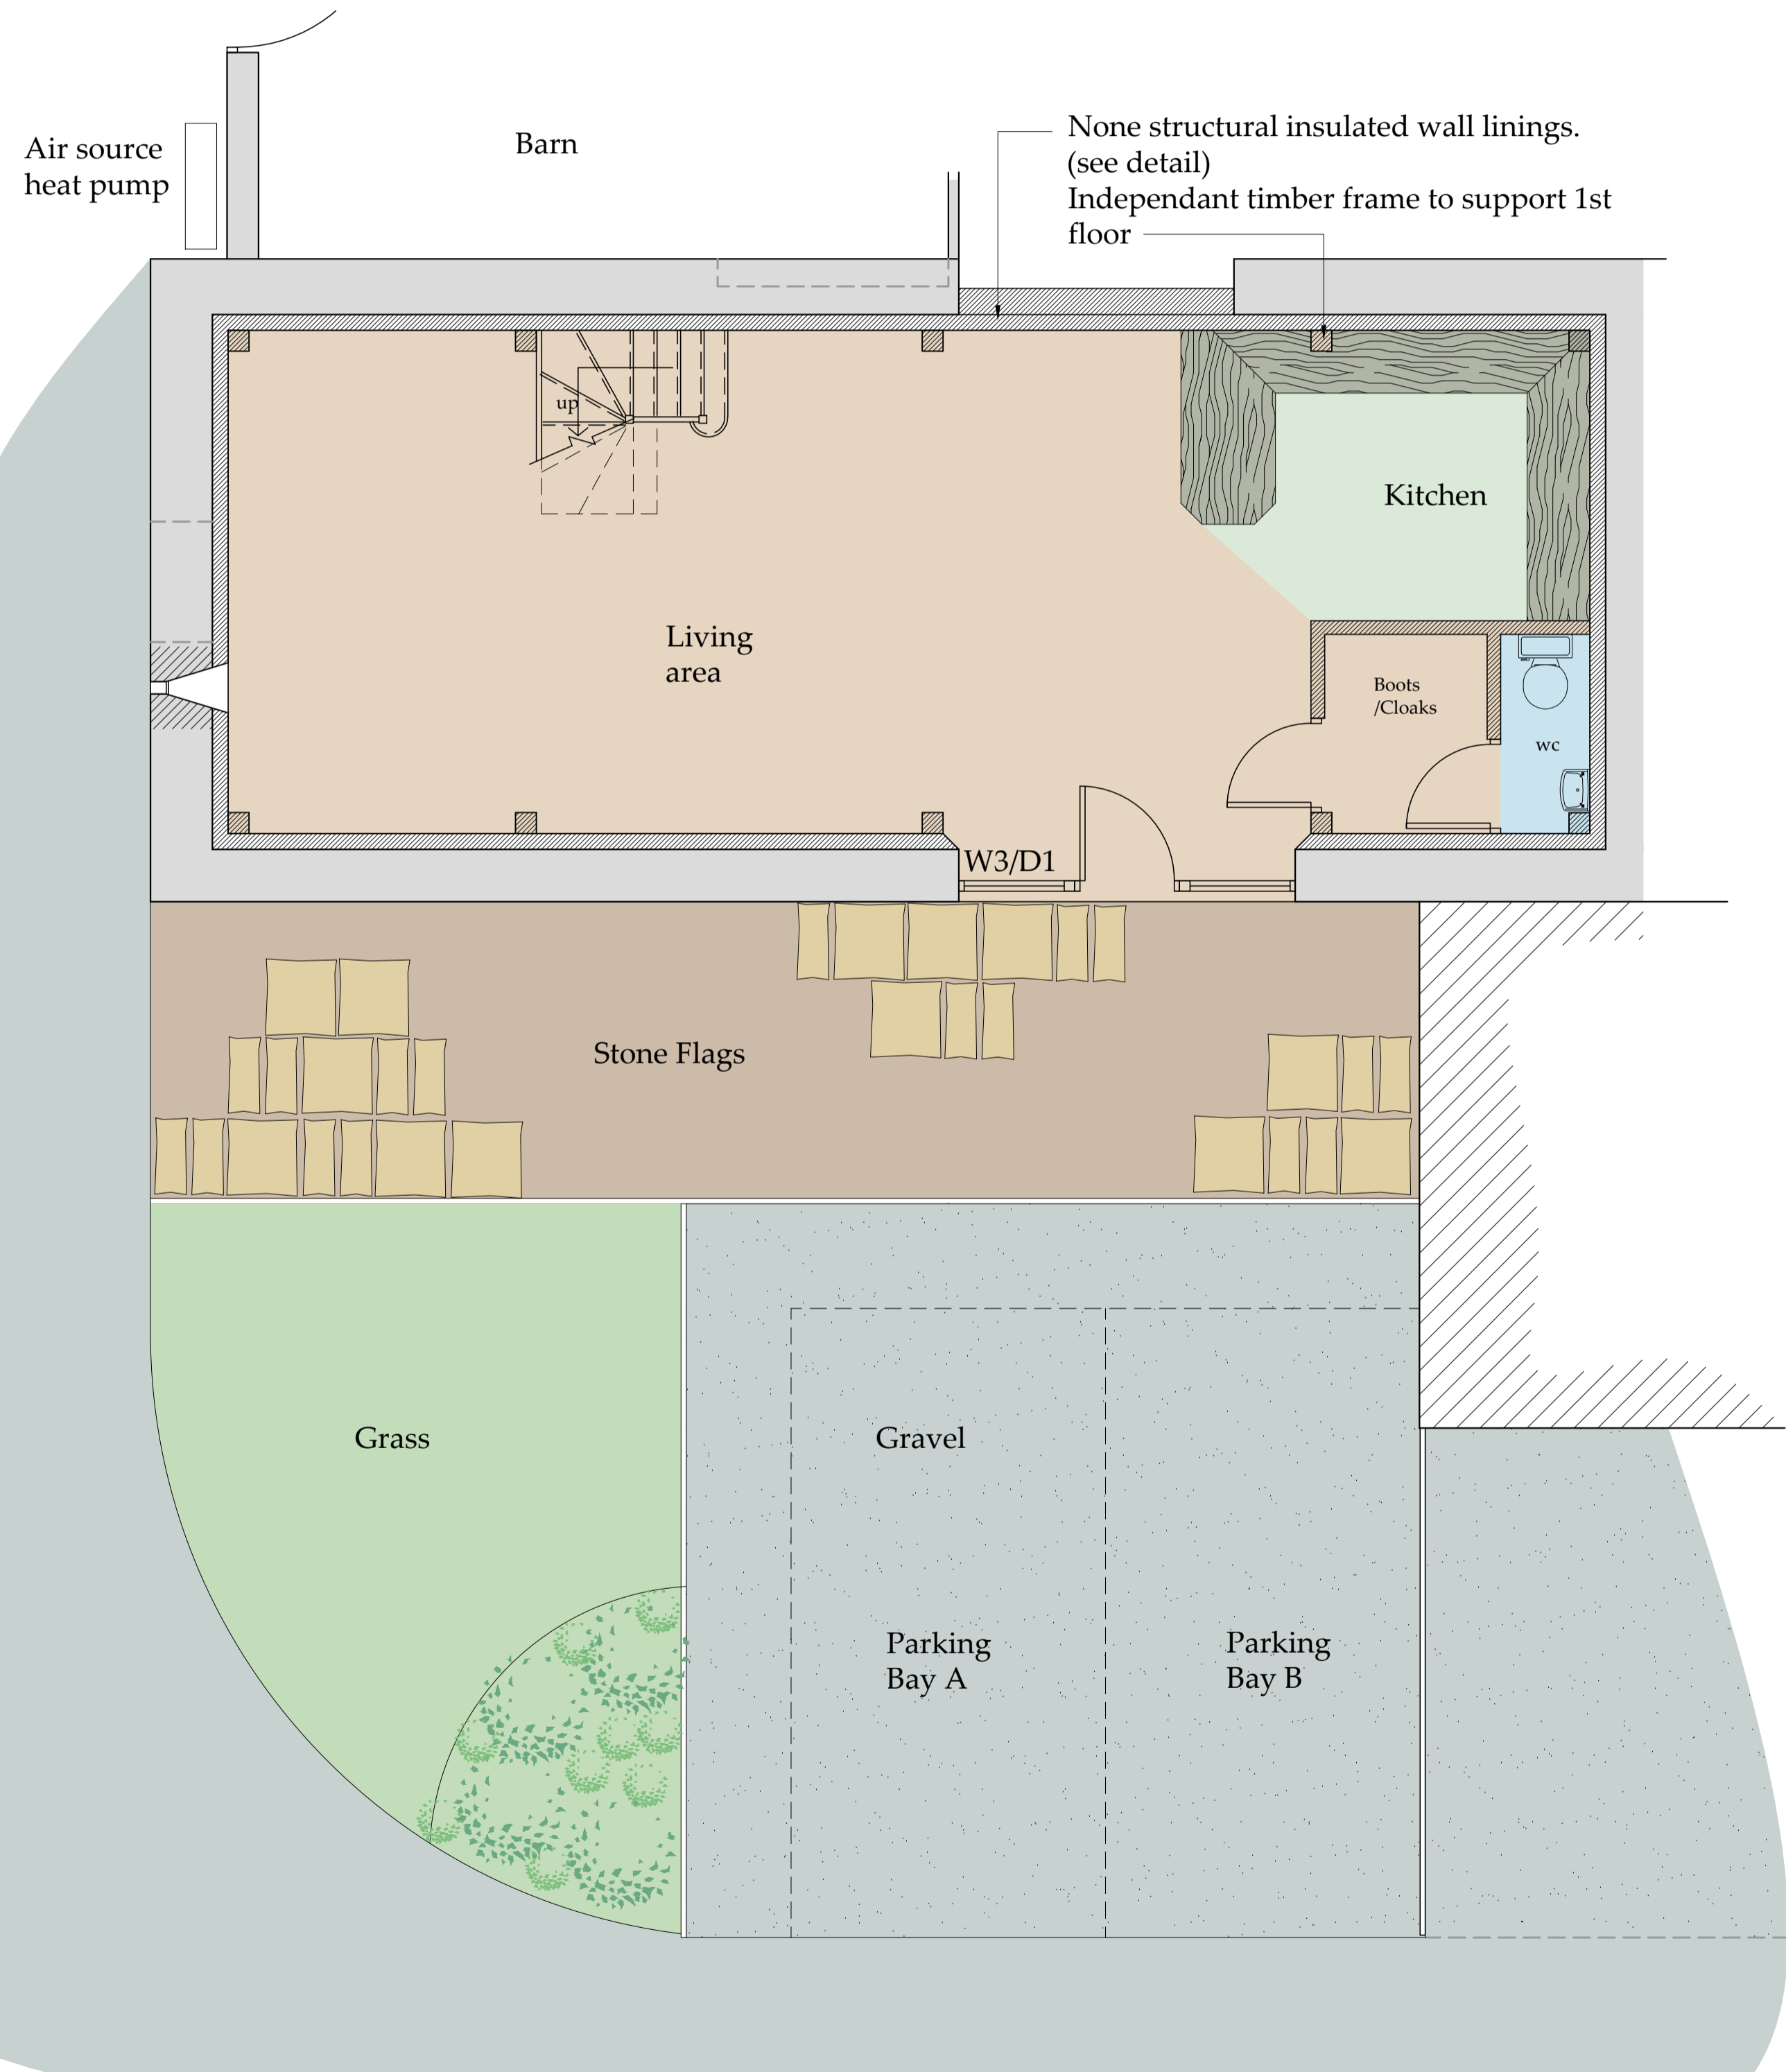

Ground Floor Plan
Scale 1:50

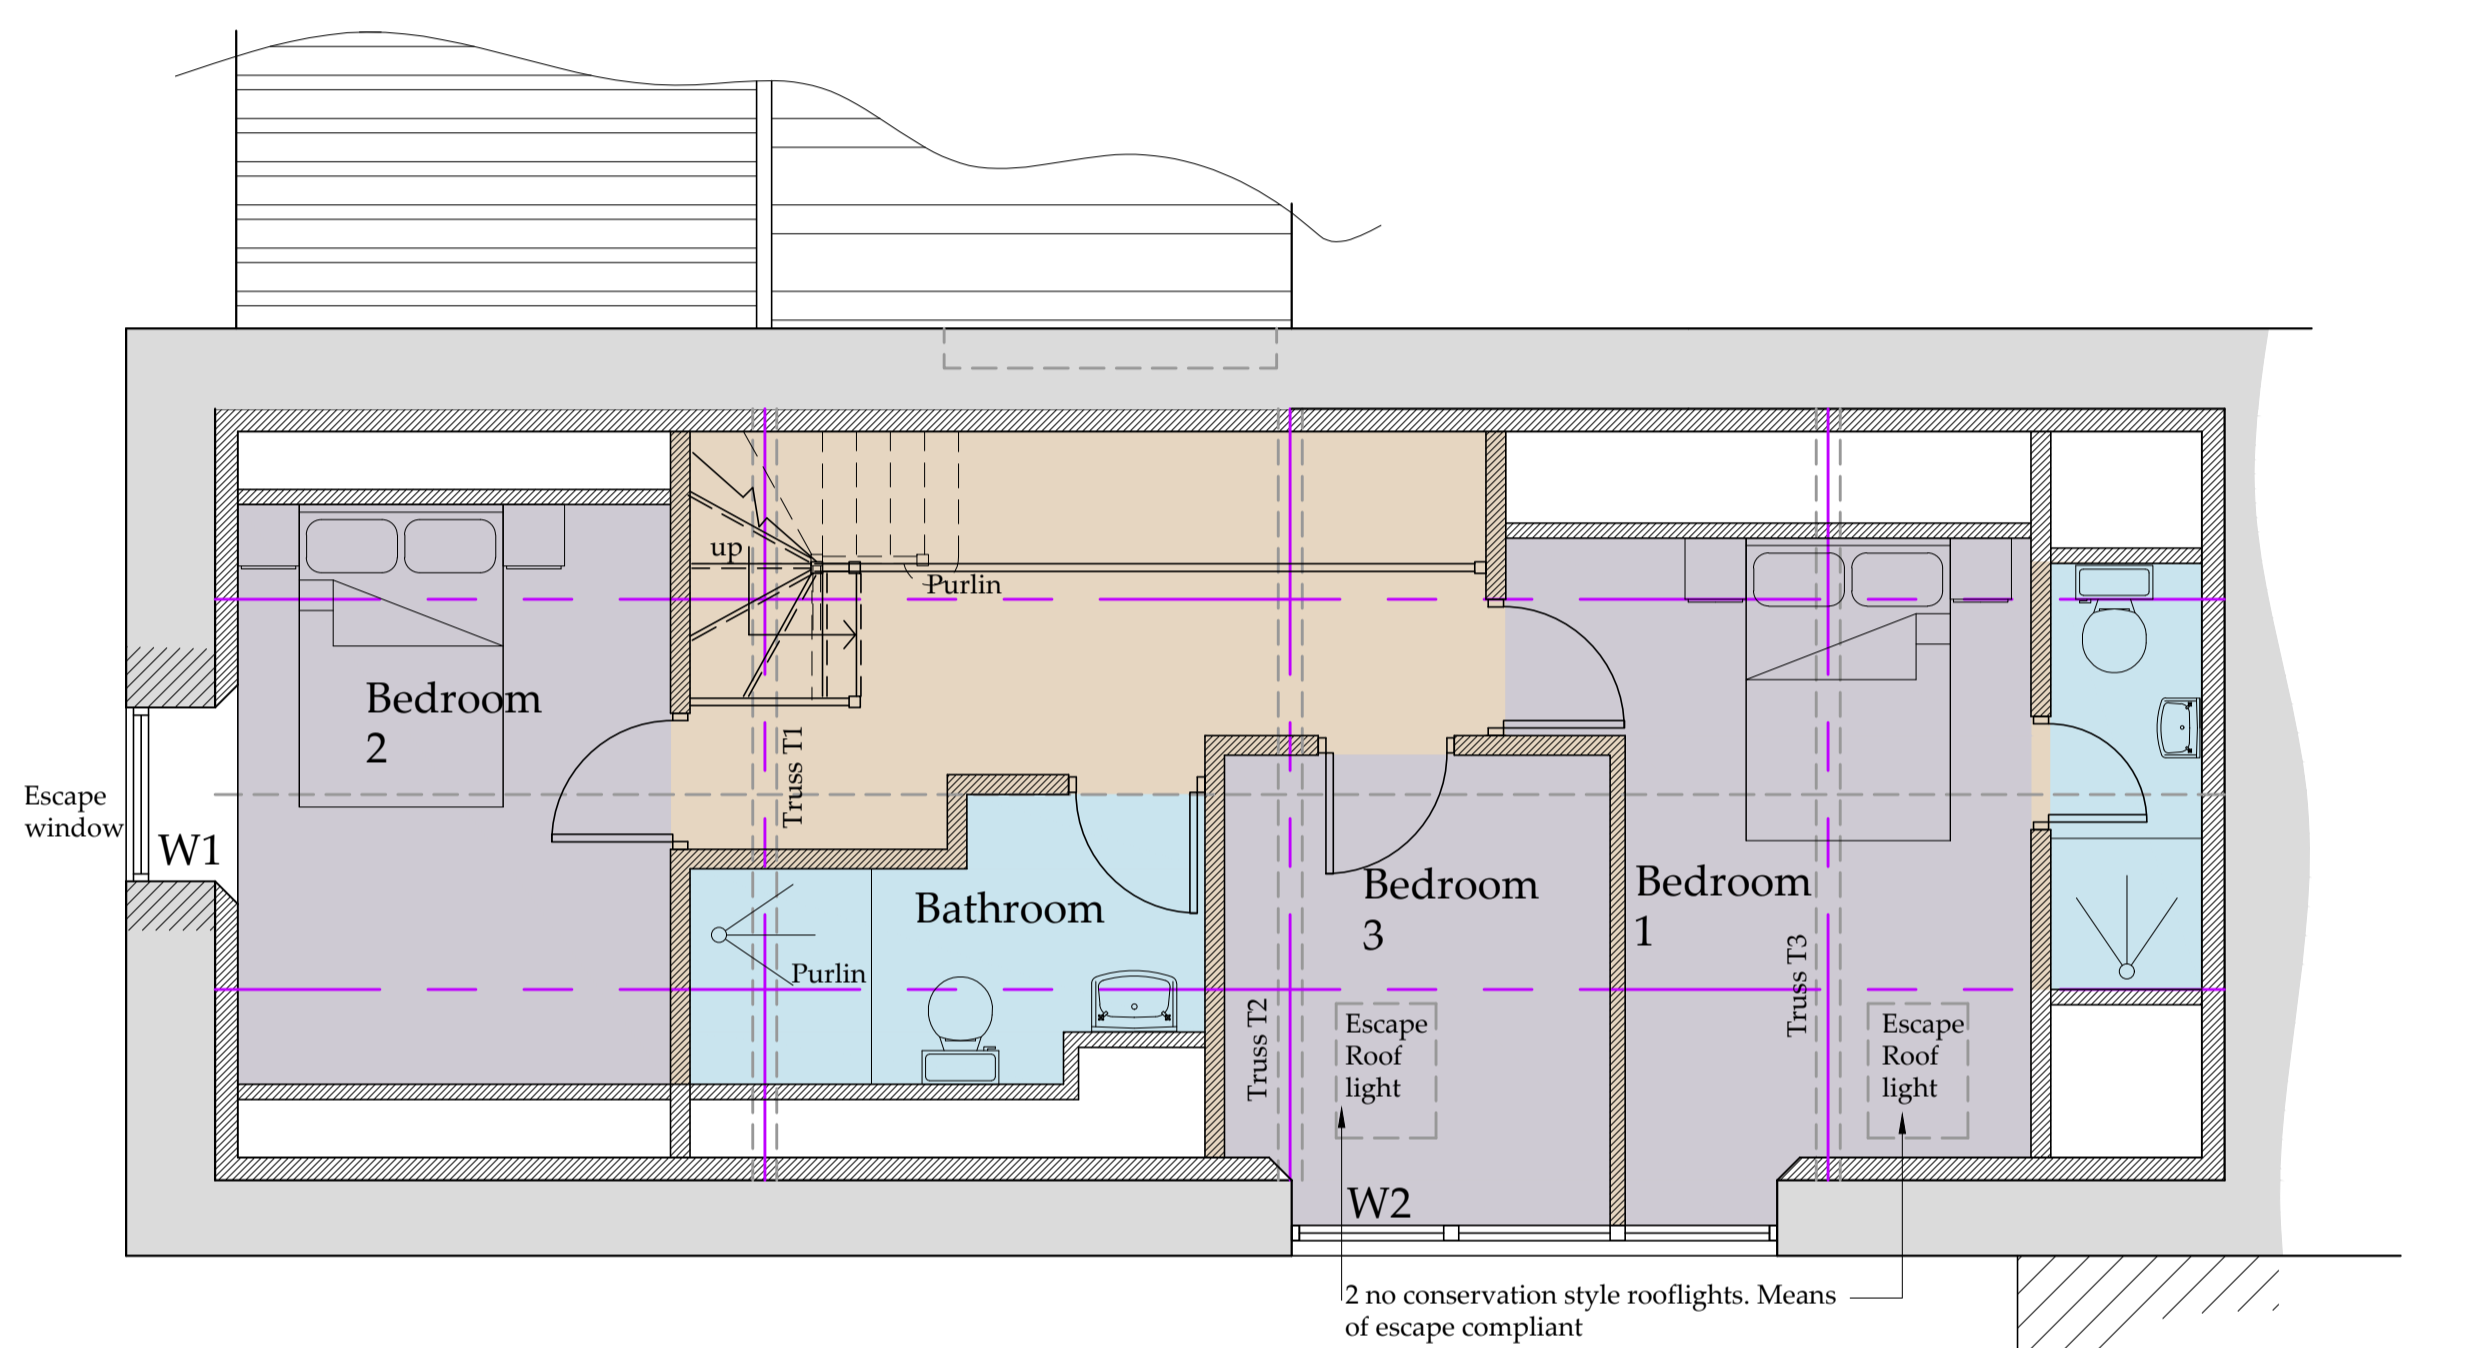





Mezzanine Plan
Scale 1:50

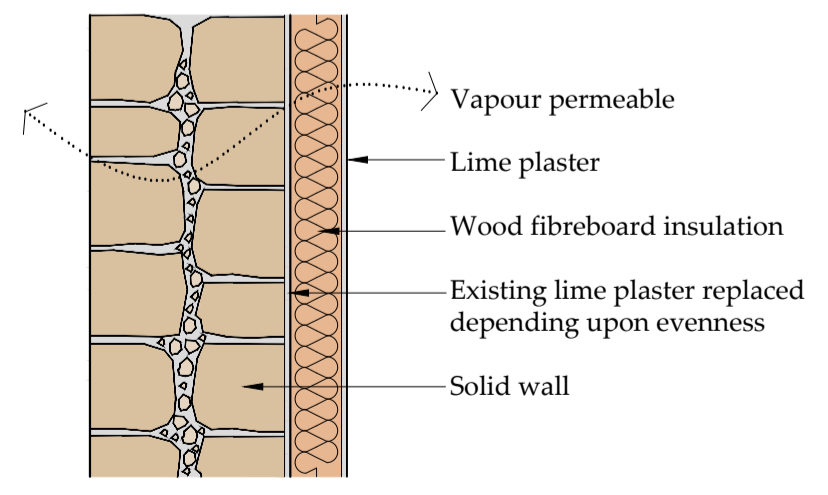

Wall lining detail
- (Historic England, Energy Efficiency and Historic Buildings)
Scale 1:20

NYMNPA
28/06/2021

AMENDED

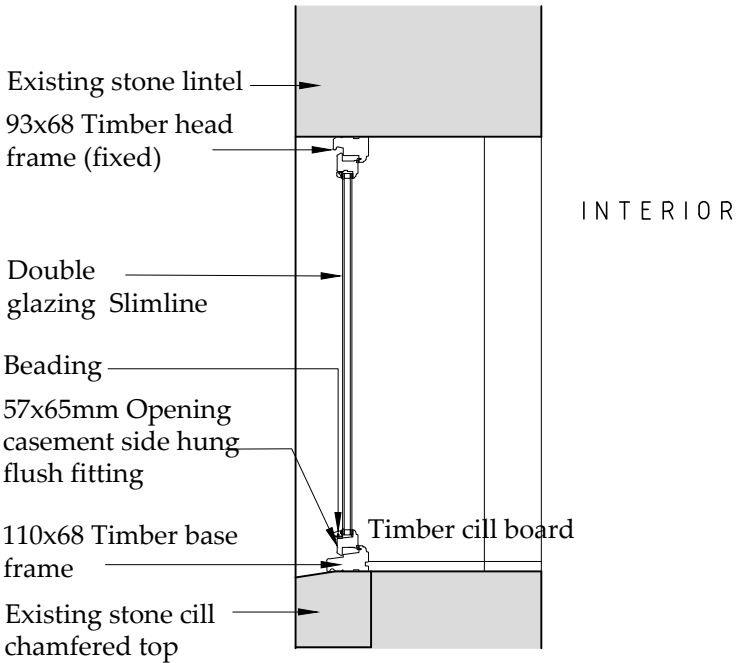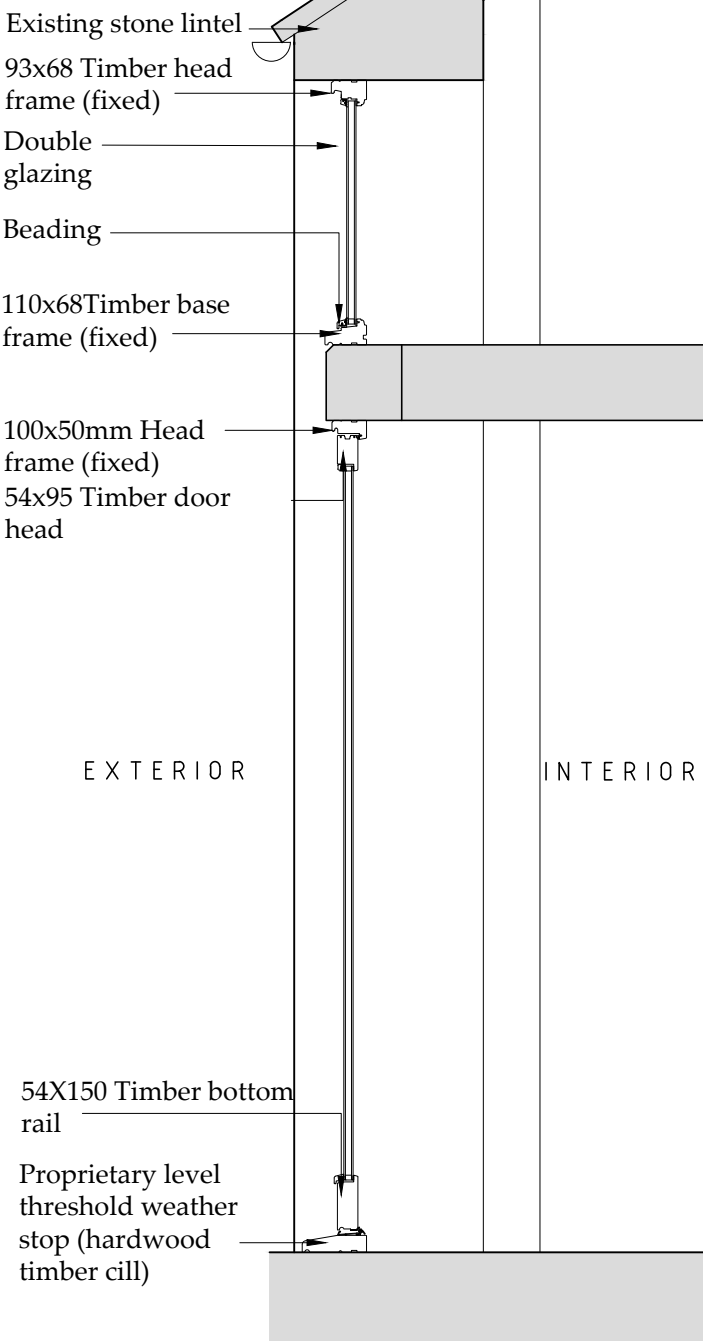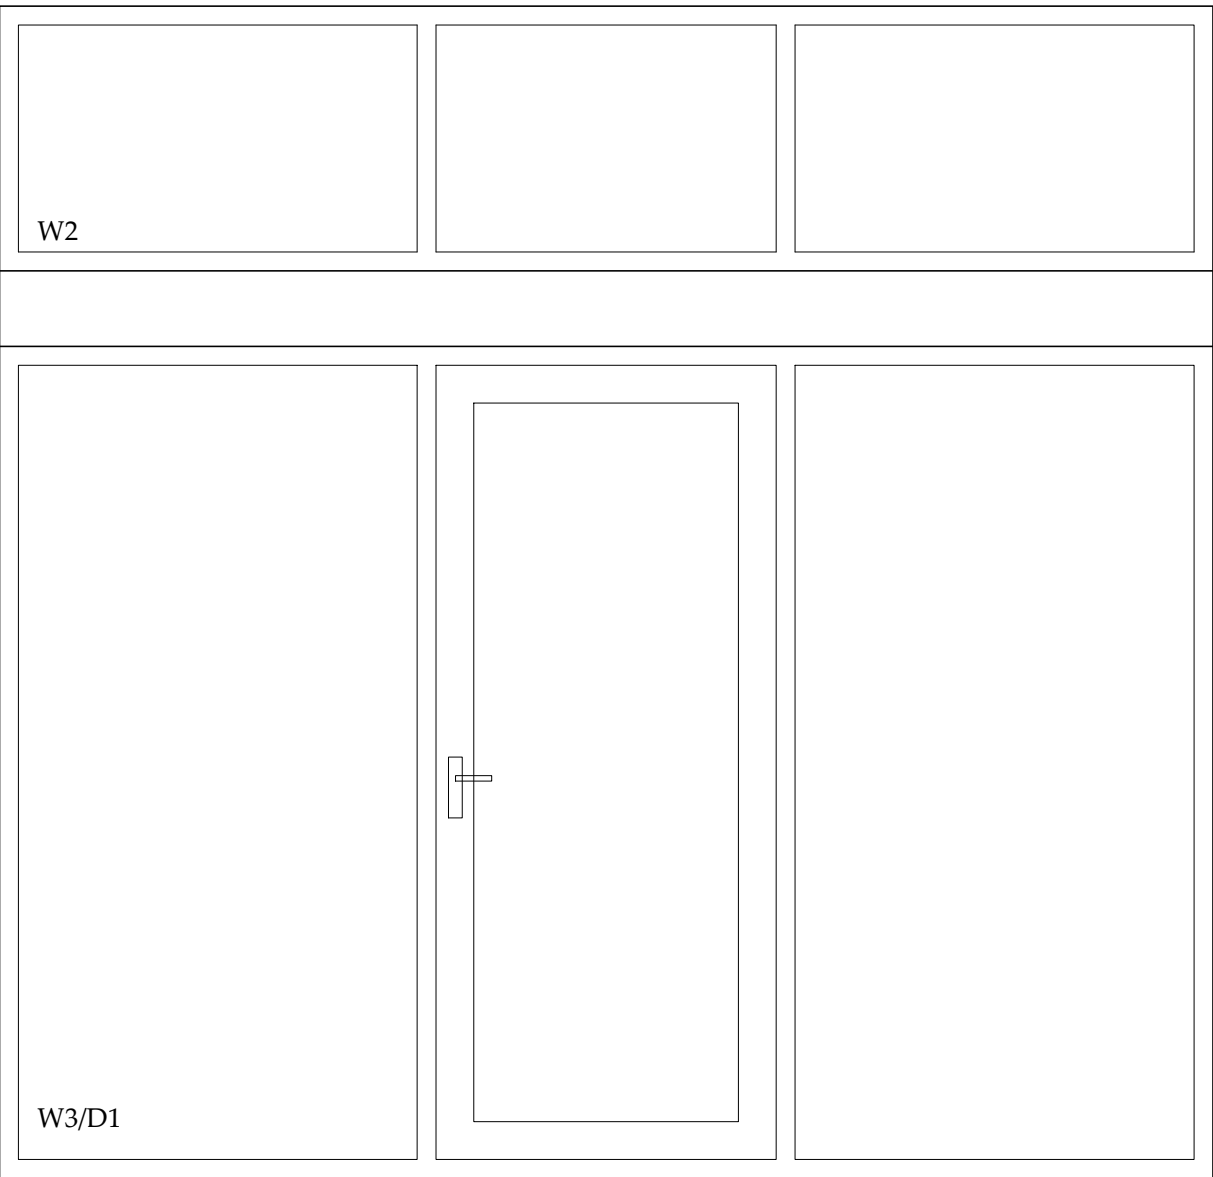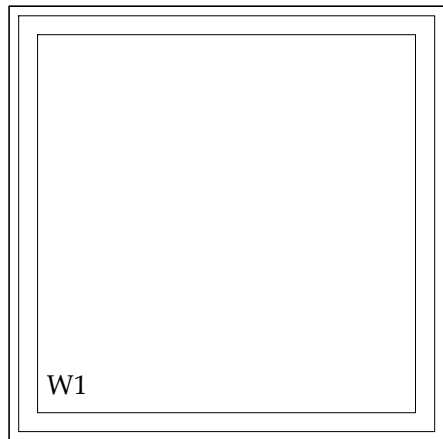

Window W1 south elevation
Scale 1:20

Entrance door W2, W3/D1 East elevation
Scale 1:20

b h d partnership
Airy Hill Manor, Whitby, North Yorkshire, UK, YO21 1QB.
Tel: 01947-604871 Fax: 01947-600010
general@bhdpartnership.com www.bhdpartnership.com

●DO NOT SCALE from this drawing. Only figured dimensions are to be taken from this drawing.
●The Contractor must verify all dimensions on site before commencing any work or shop drawings.
●The Contractor must report any discrepancies before commencing work. If this drawing exceeds the quantities taken in any way, the Technician is to be informed before work is initiated.
●Work within The Construction (Design and Management) Regulations 2015 is not to start until a Health & Safety Plan has been produced. This drawing is Copyright and must not be reproduced without consent of BHD Partnership Ltd

A	25/06/21	CE	Issued for approval		
REV	DATE	BY	AMENDMENT	CHKD	APVD

CLIENT: Christine Maw		
PROJECT: Barn South East of The Granary Suffield YO13 0BJ		
A3	DRN: C Eynon	DATE: 25/06/21
SCALE:	As shown	ISSUE: Preliminary

DRAWING TITLE: Window/Door Details	
DRAWING NR: D11893-04	REV: A