

○ Location Plan
Scale 1:2500

○ Block Plan
Scale 1:500

Ordnance Survey Licence No. 100002562

b h d partnership

Air Hill Manor. Whitby. North Yorkshire. UK. YO21 1OB


●DO NOT SCALE from this drawing. Only figured dimensions are to be taken from this drawing.
●The Contractor must verify all dimensions on site before commencing any work or shop drawings.
●The Contractor must report any discrepancies before commencing work. If this drawing exceeds the quantities taken in any way, the Technician is to be informed before work is initiated.
●Work within The Construction (Design and Management) Regulations 2015 is not to start until a Health & Safety Plan has been produced. This drawing is Copyright and must not be reproduced without consent of BHD Partnership Ltd

REV	DATE	BY	AMENDMENT	CHKD	APVD
A	01/07/21	CE	Issued for approval		

CLIENT: N & S Gande		
PROJECT: Stonecroft Low Wood Lane Lealholm YO21 2AL		
A3	DRN: C Eynon	DATE: 01/07/21
SCALE: As shown	ISSUE: Preliminary	

DRAWING TITLE: Location Plan and Block Plan	
DRAWING NR: D12116-01	REV: A

Do not scale from this drawing, only figured dimensions are to be taken from this drawing.
 The contractor must verify all dimensions on site before commencing any work or shop drawings.
 The contractor must report any discrepancies before commencing work. If this drawing exceeds the quantities taken in any way, the technician is to be informed before work is initiated.
 Work within the construction (design and management) regulations 2015 is not to start until a health & safety plan has been produced. This drawing is copyright and must not be reproduced without consent of BHD Partnership Ltd.
CDM Regulations
 Contractor must not start without 'Pre Construction Information' from Principle Designer. If unsure contact BHD.
 Contractor must agree the 'Principle Contractor' roll with the client prior to commencement of the works.
 Ensure if required under CDM2015 regulations that the project is notified to the HSE.

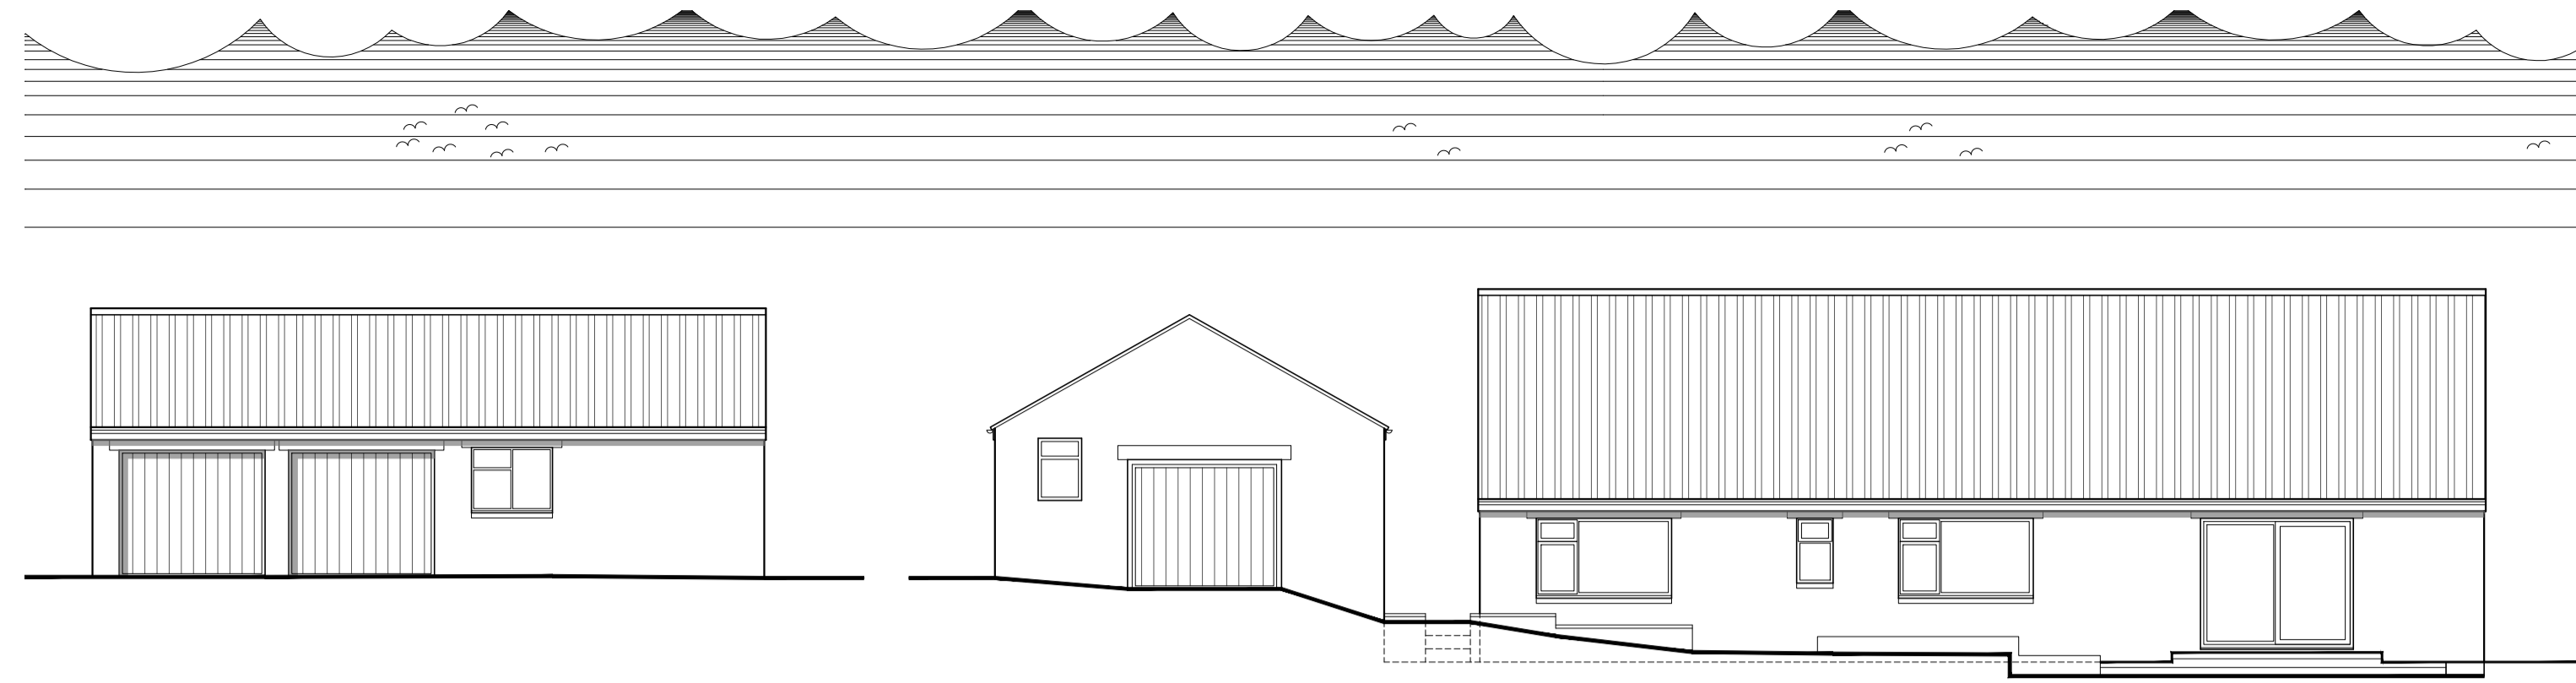


South Garage Elevation
Scale 1:100

East Elevation
Scale 1:100




North Garage Elevation
Scale 1:100

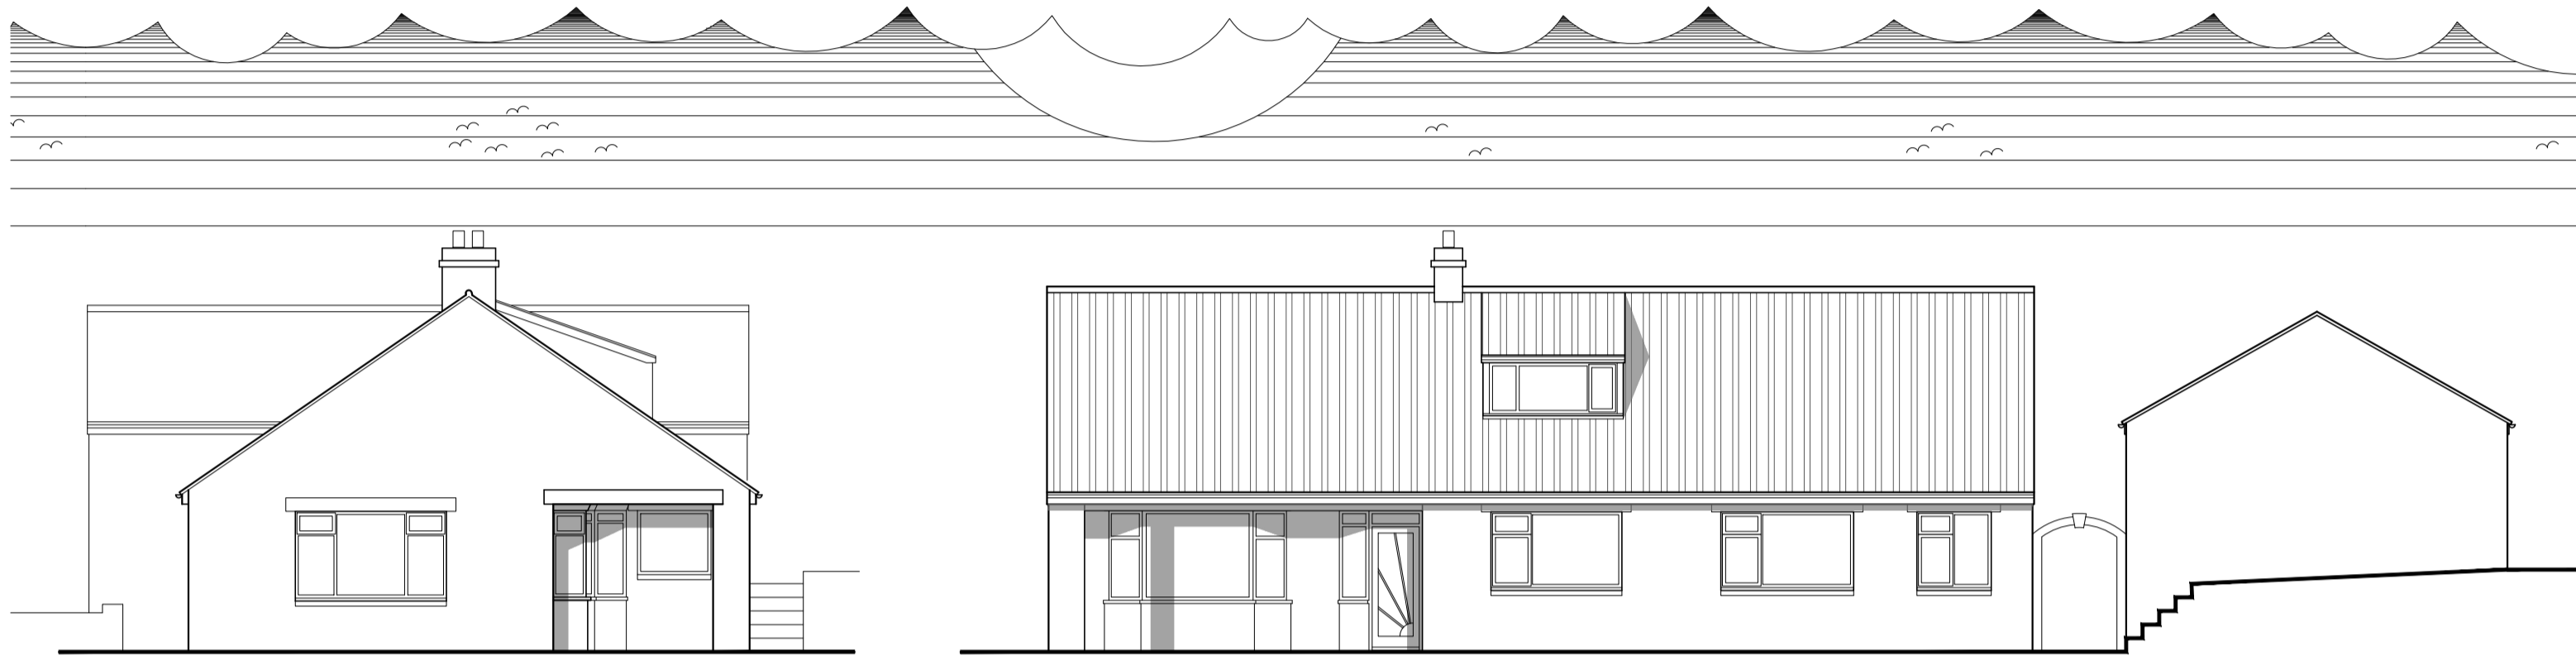


North Elevation
Scale 1:100

West Elevation
Scale 1:100

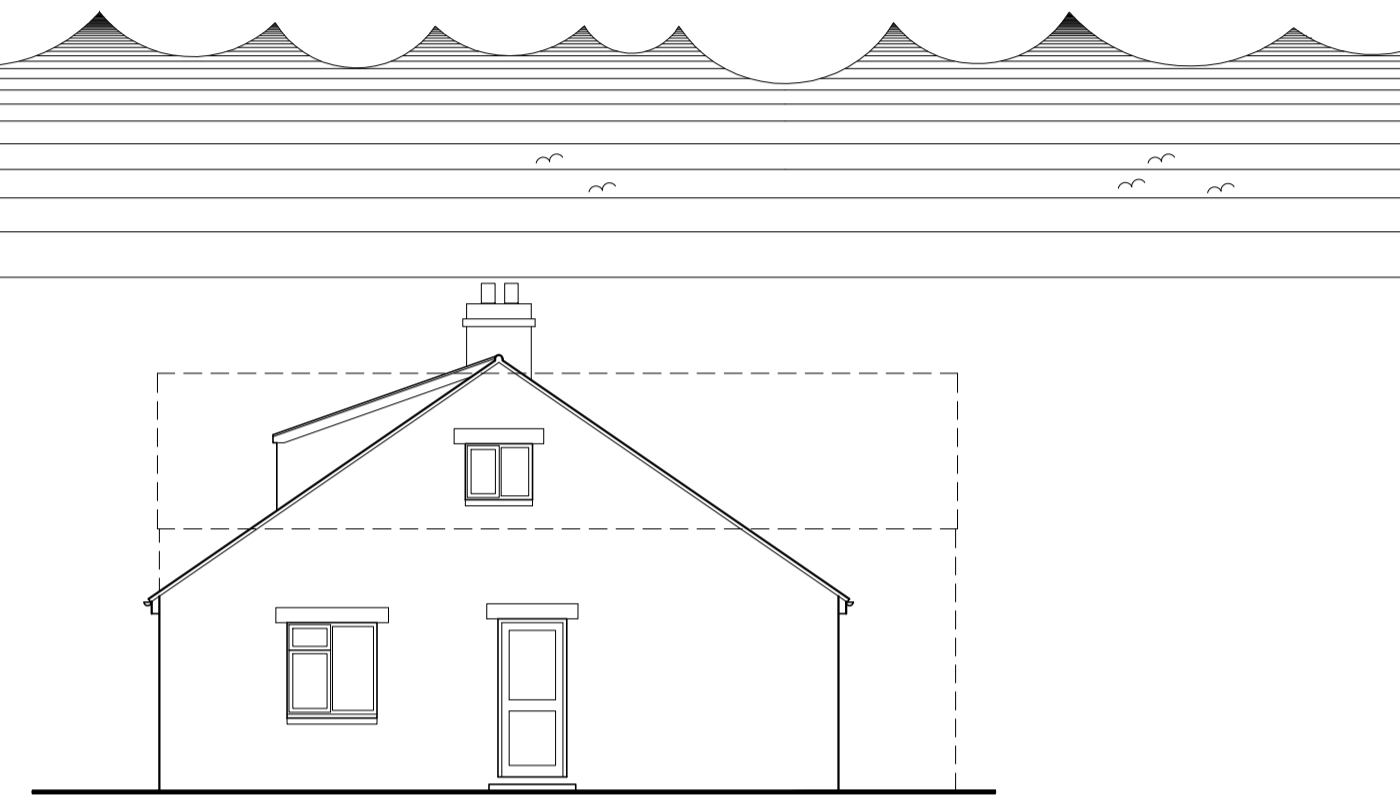


South House Elevation
Scale 1:100

NYMNPA
14/07/2021

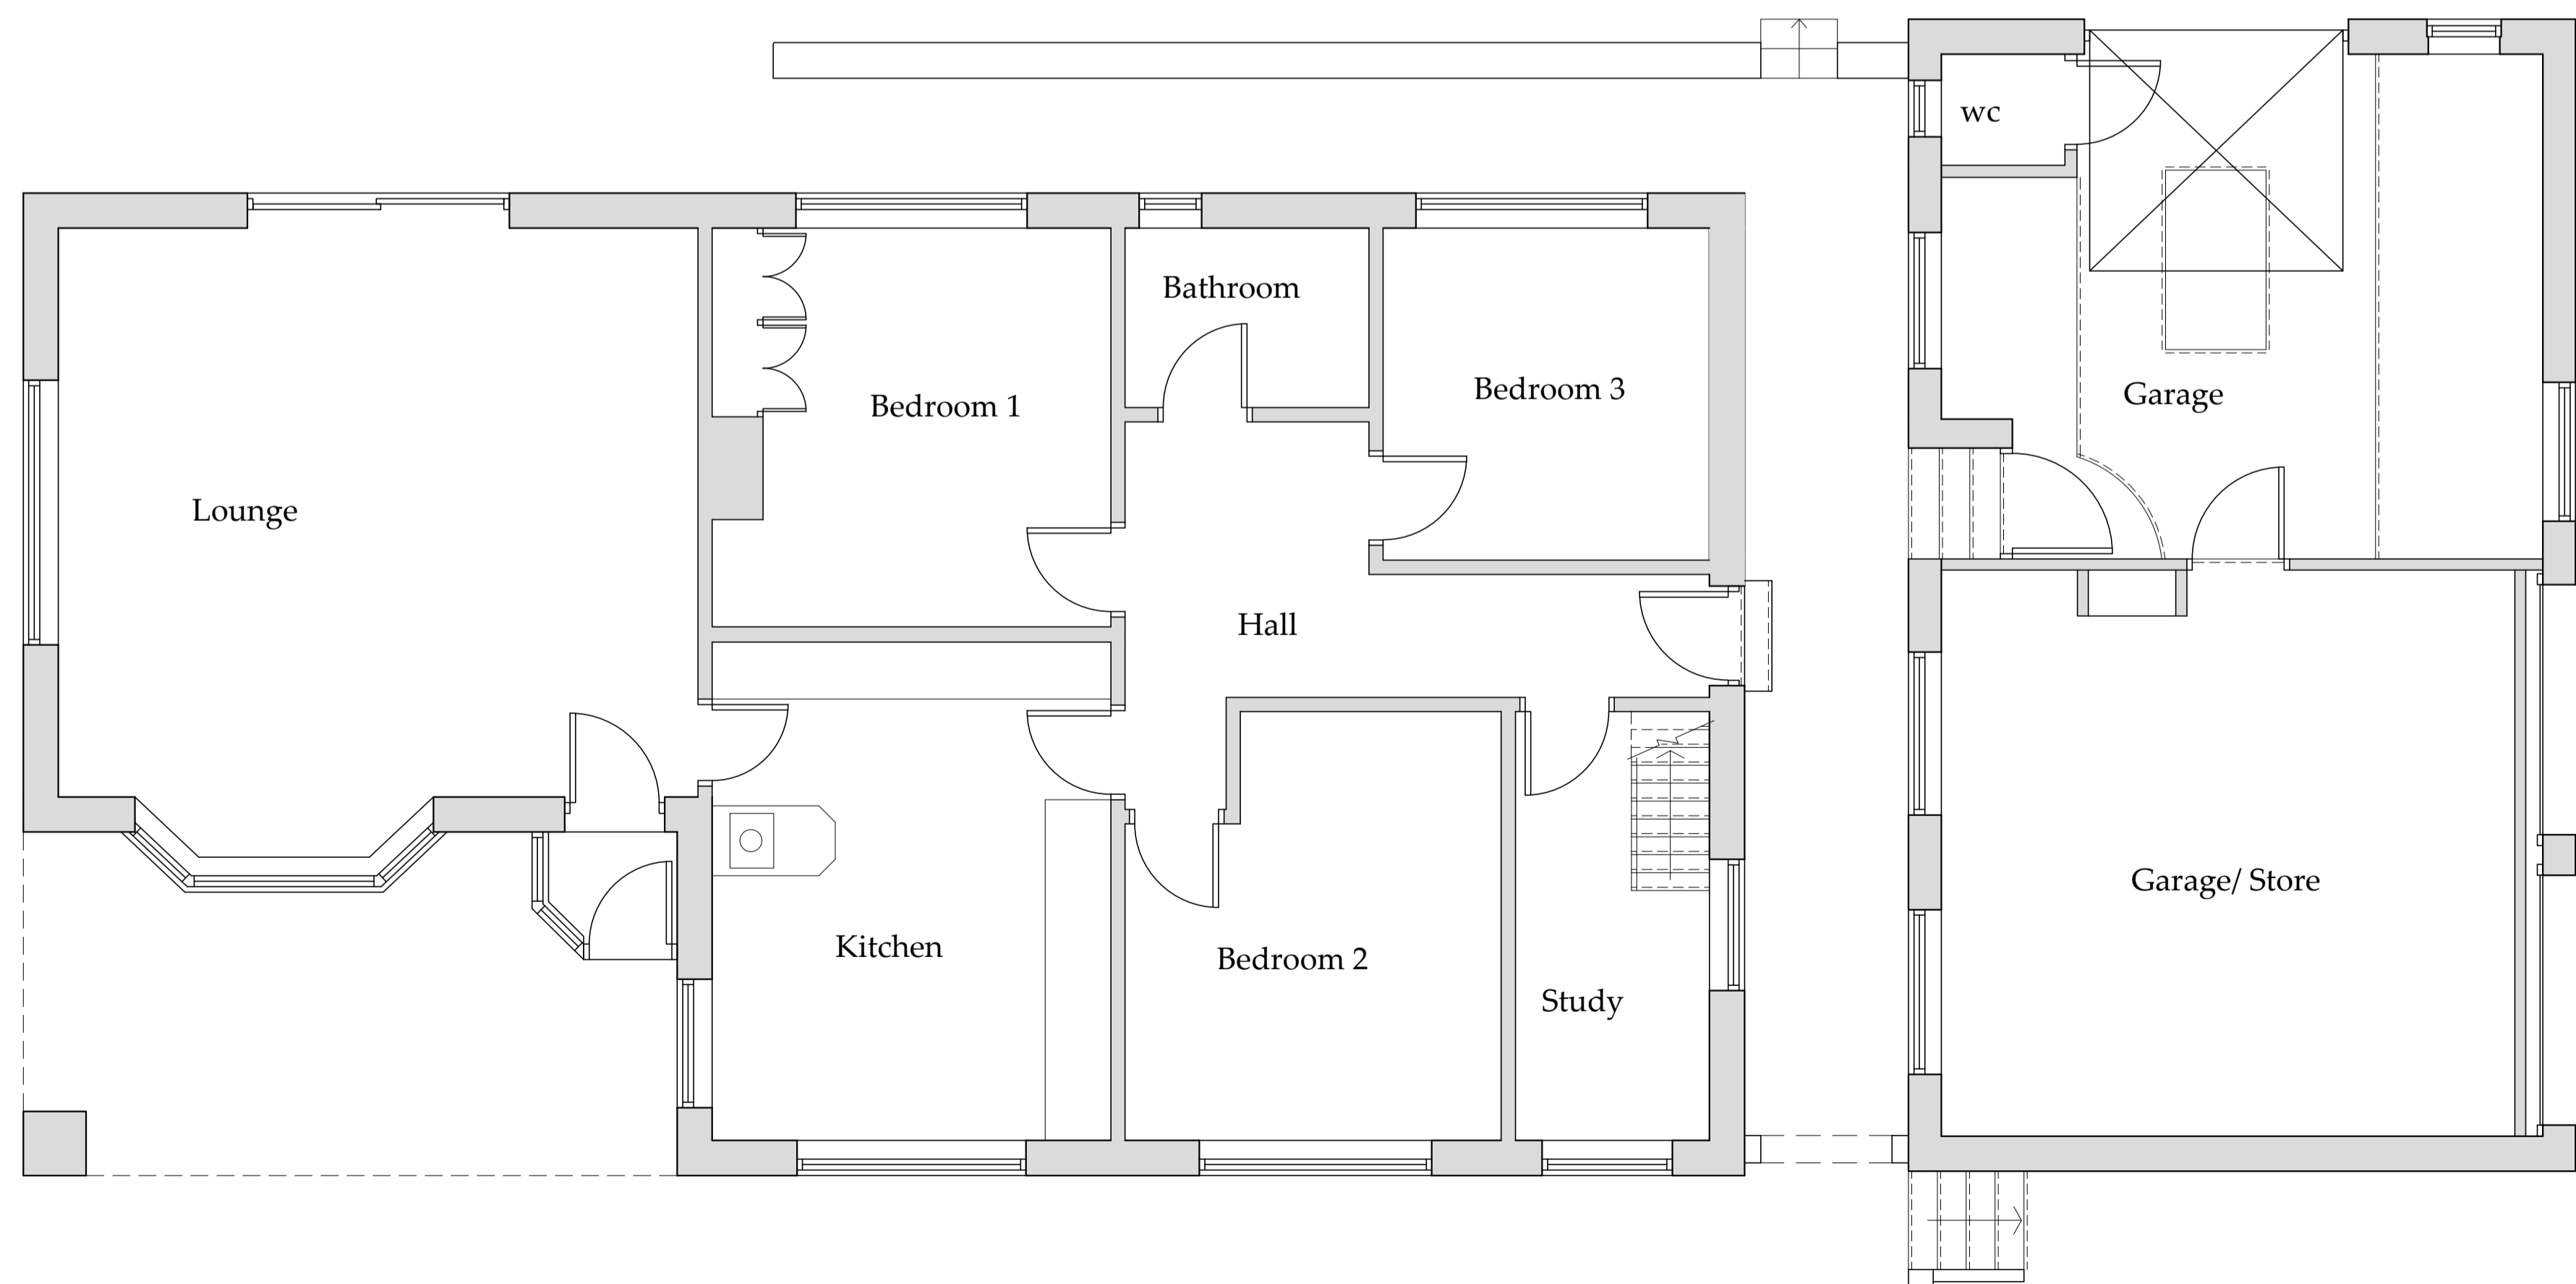

Ground Floor Plan
Scale 1:50

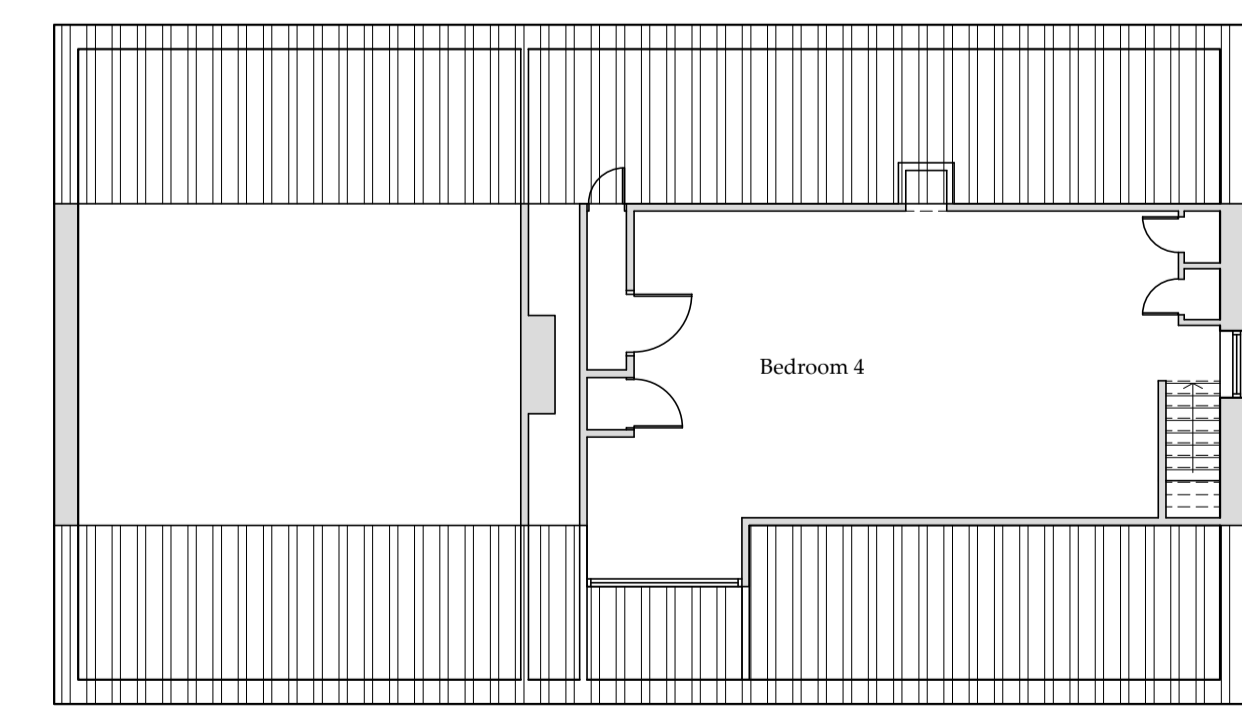

First Floor Plan
Scale 1:100

A	26/05/21	CE	Issued for approval
---	----------	----	---------------------

REV	DATE	BY	AMENDMENT
-----	------	----	-----------

CLIENT: **N & S Gande**

PROJECT: **Stonecroft Low Wood Lane Lealholm YO21 2AL**

Drawing: **Existing Plans and Elevations**

DRAWING STATUS: **Preliminary**



DRAWN: C Eynon	CHECKED: N I Duffield
-------------------	--------------------------

SCALE @ SIZE: 1:100&1:50@ A1	DATE: 26/05/21
---------------------------------	-------------------


DRAWING No: D12116-02	REV: A
--------------------------	-----------

Do not scale from this drawing. Only figured dimensions are to be taken from this drawing. The contractor must verify all dimensions on site before commencing any work or shop drawings. The contractor must report any discrepancies taken in any way, the technician is to be informed before work is initiated. Work within the construction (design and management) regulations 2015 is not to start until a health & safety plan has been produced. This drawing is copyright and must not be reproduced without consent of BHD Partnership Ltd.
CDM Regulations
 Contractor must not start without 'Pre Construction Information' from Principle Designer. If unsure contact BHD. Contractor must agree the 'Principle Contractor' roll with the client prior to commencement of the works. Ensure if required under CDM2015 regulations that the project is notified to the HSE.

NYMNP
14/07/2021

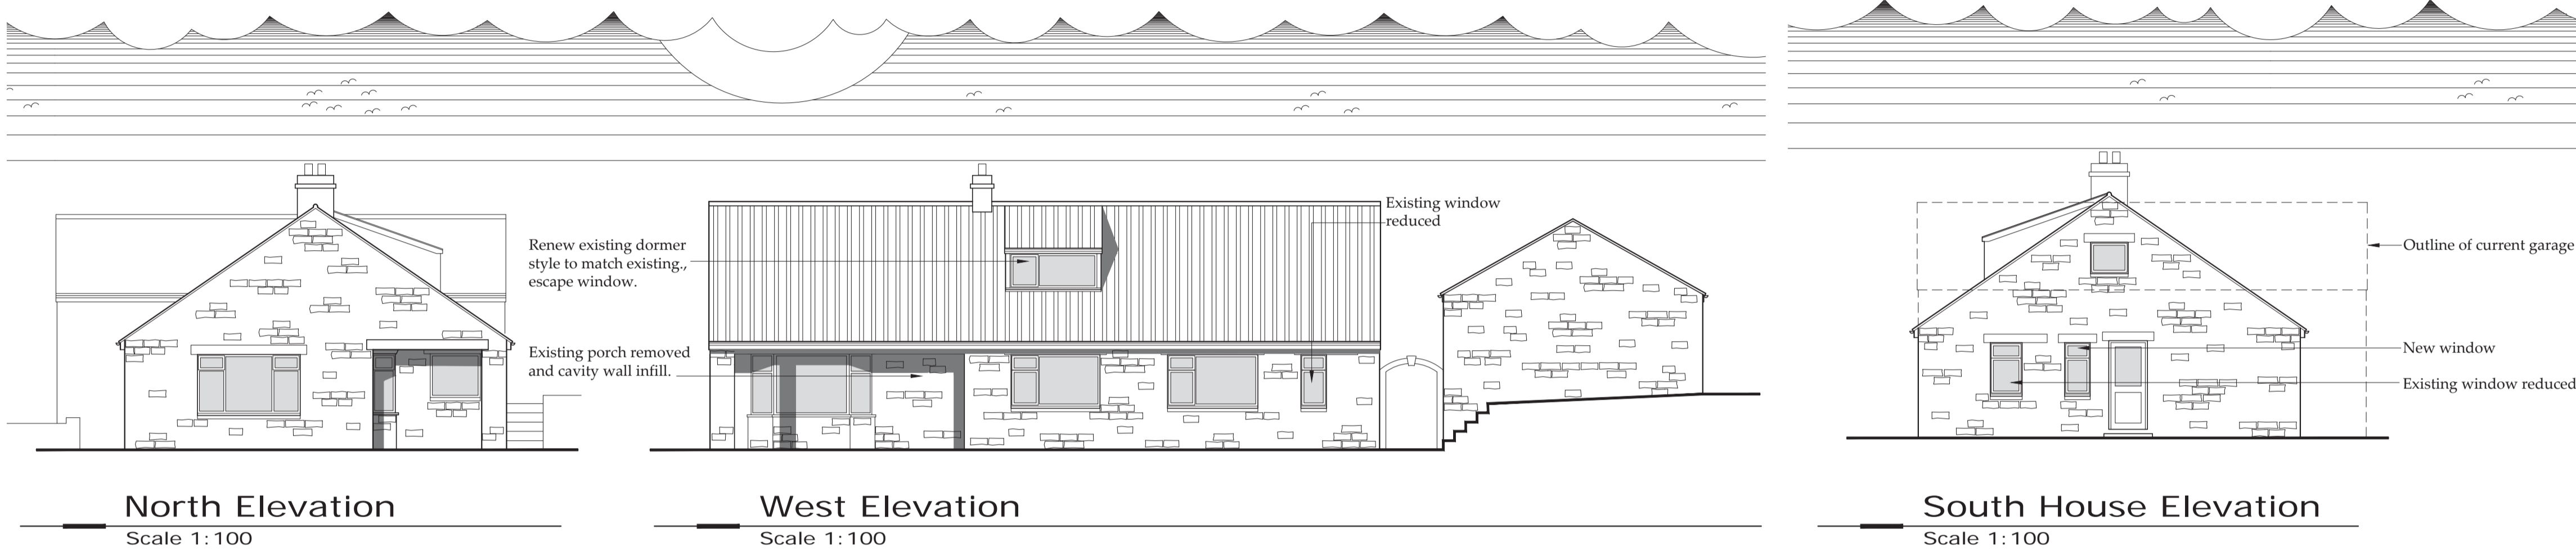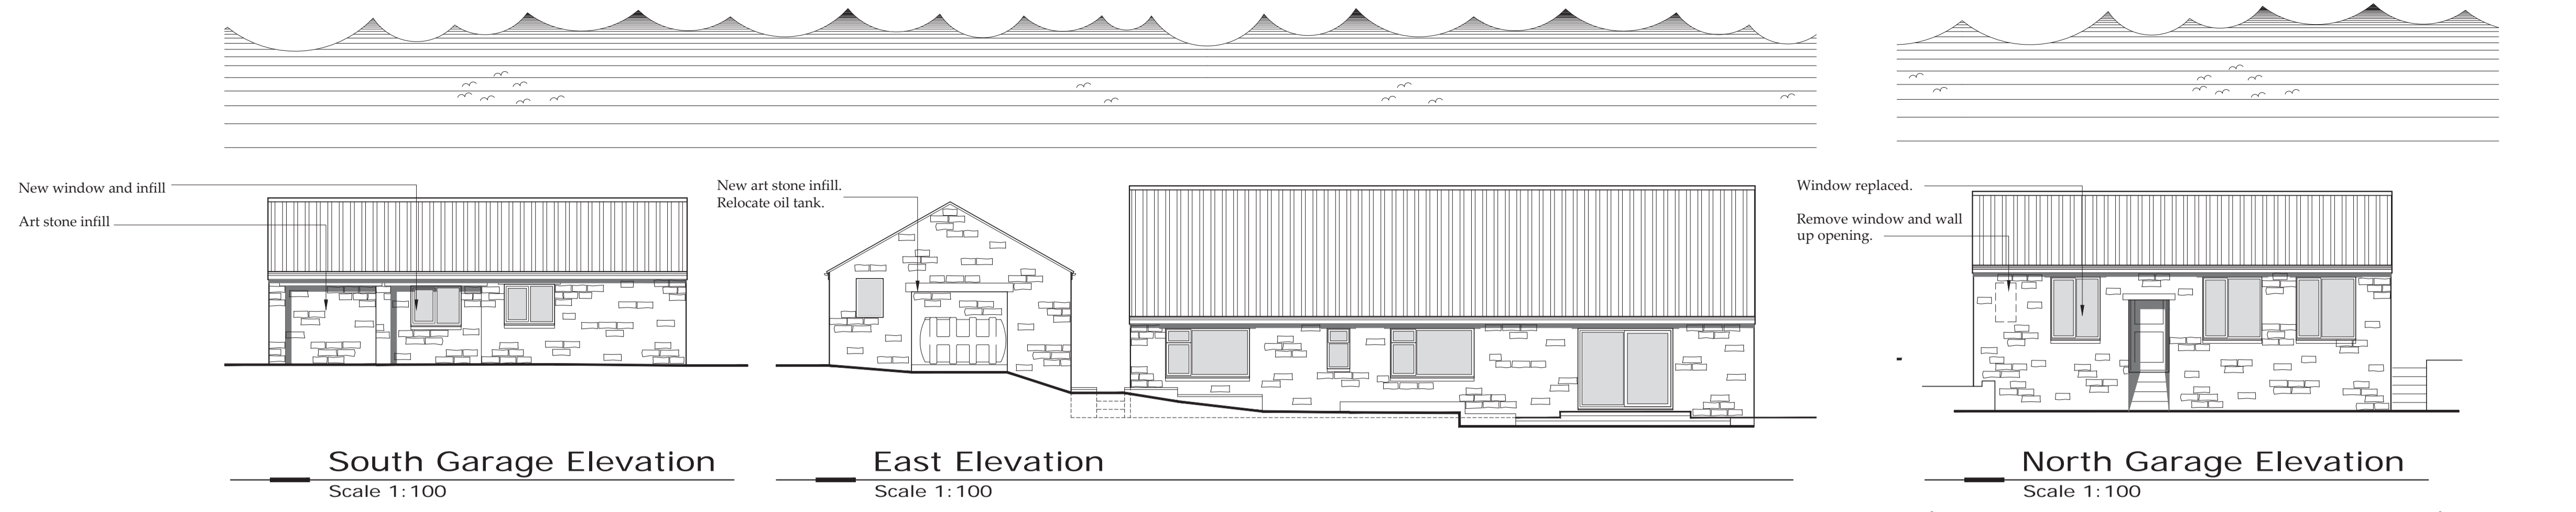

See schedule of works

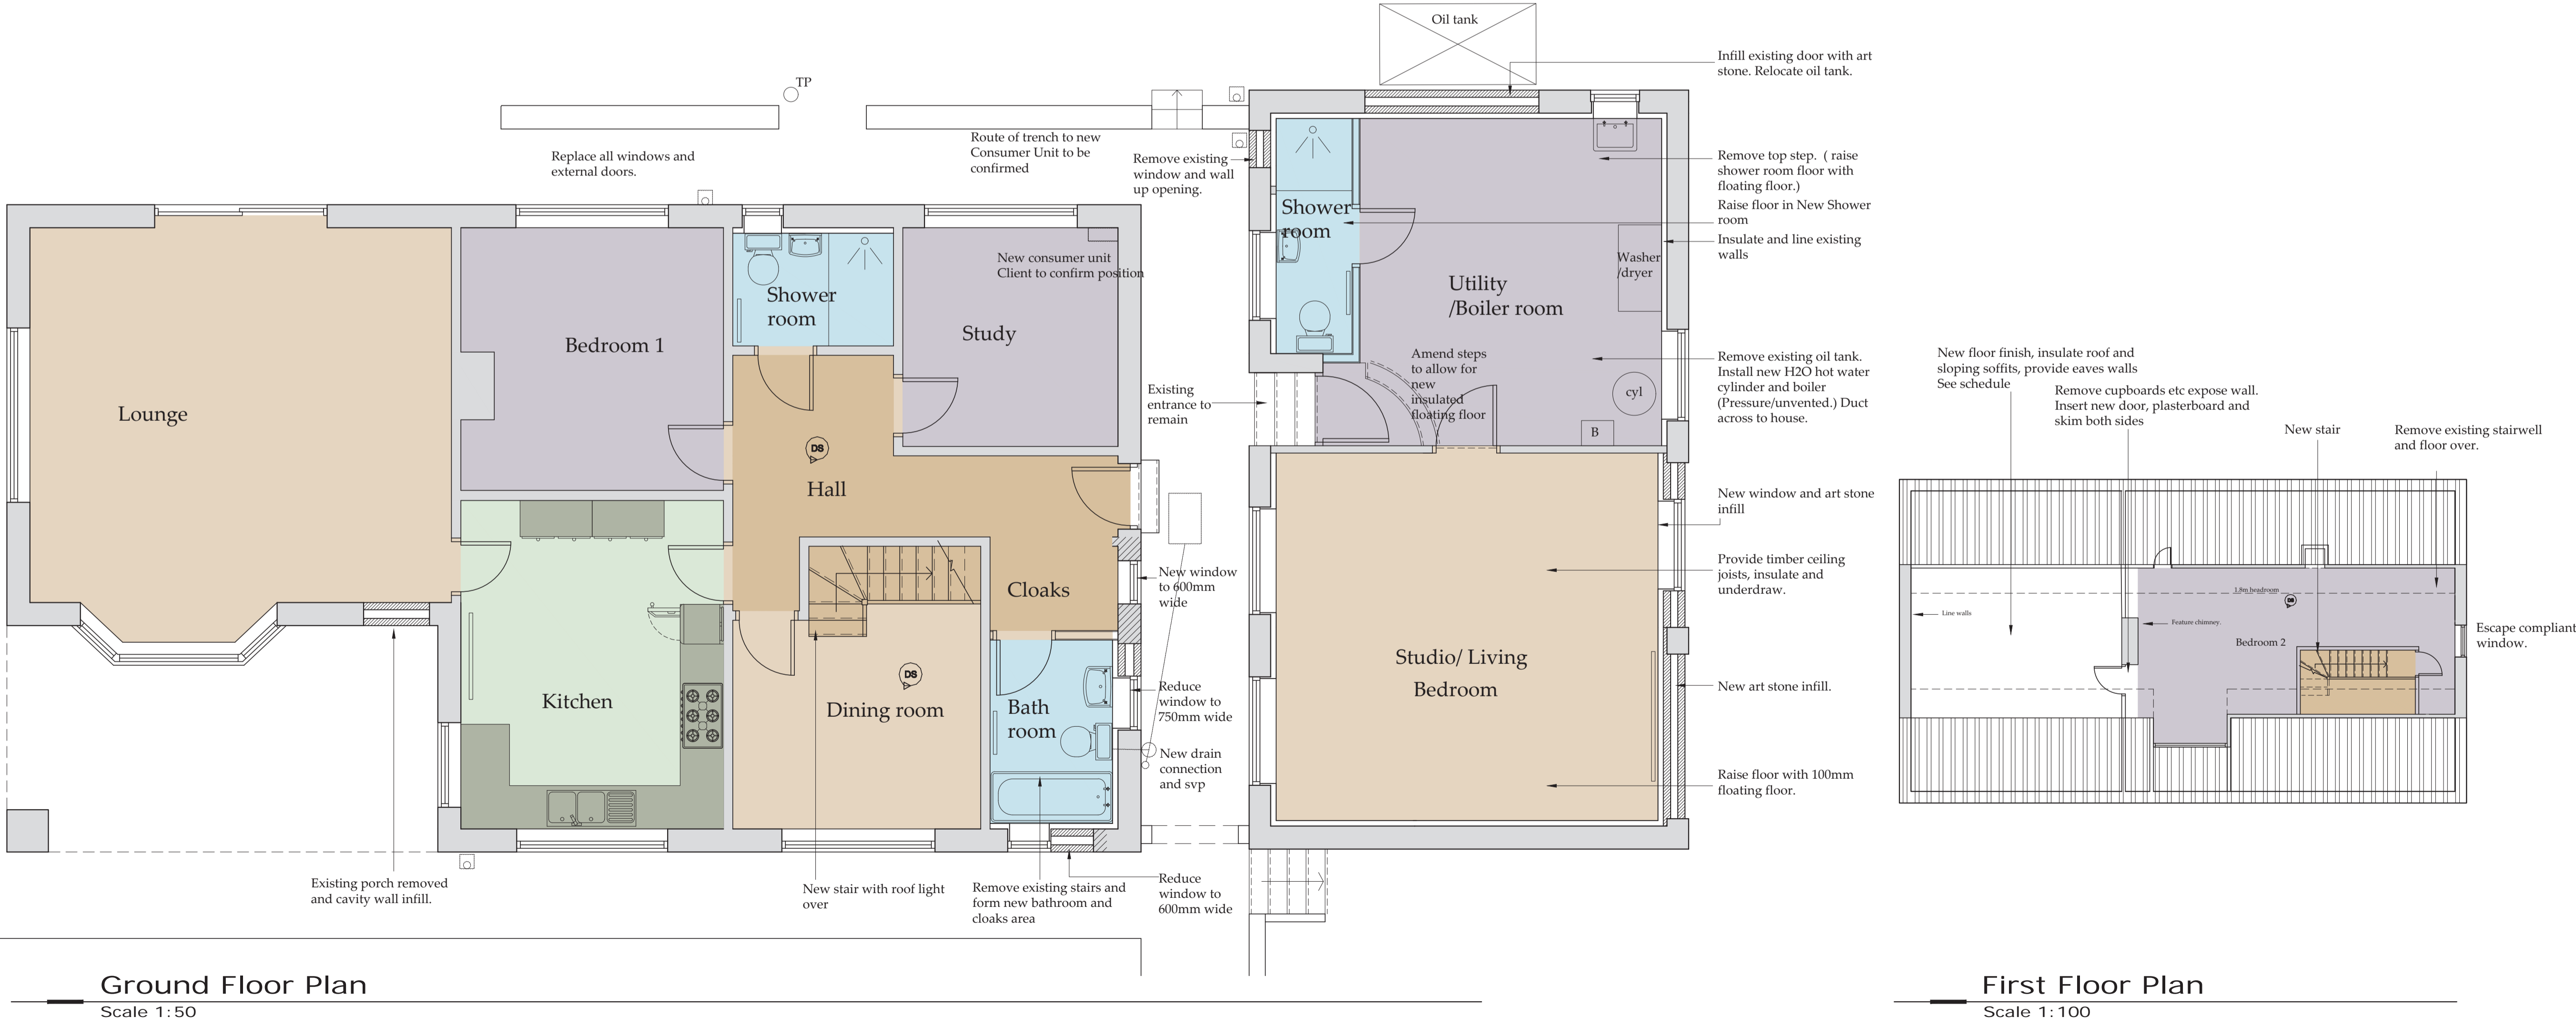

REV	DATE	BY	AMENDMENT
D	01/07/21	CE	Amended to suit client
C	16/06/21	CE	Minor amends
B	11/06/21	CE	Amended to suit client
A	26/05/21	CE	Issued for approval

bhd partnership
Architecture + Engineering
 Airy Hill Manor, Waterstead Lane,
 Whitby, N. Yorks. YO21 1QB.

CLIENT: **N & S Gande**
 PROJECT: **Stonecroft Low Wood Lane Lealholm YO21 2AL**

Drawing: **General refurbishment Proposed Plans and Elevations**

DRAWING STATUS: **Preliminary**

DRAWN: **C Eynon** CHECKED: **N I Duffield**

SCALE @ SIZE: **1:100&1:50@ A1** DATE: **26/05/21**

DRAWING No: **D12116-03** REV: **D**