


NYMNPA
29/06/2021

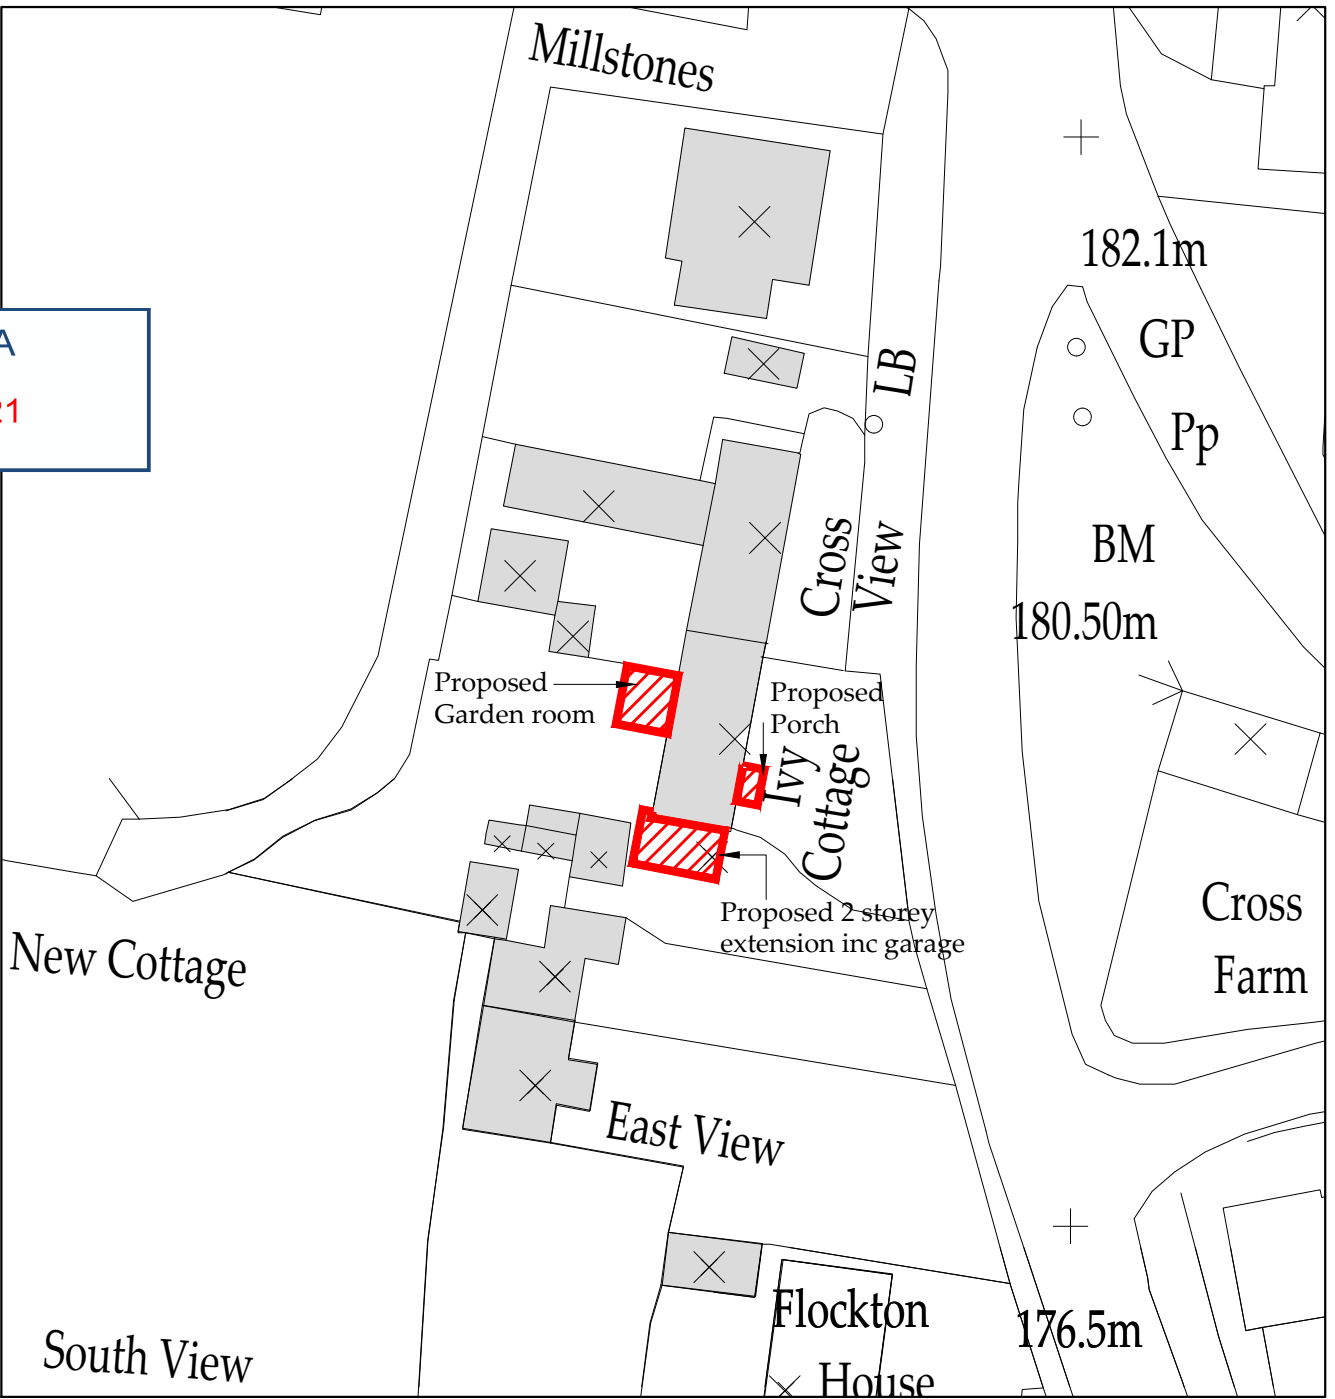

Location Plan
Scale 1:1250

Block Plan
Scale 1:500

Ordnance Survey Licence No. 100002562

b h d partnership
Airy Hill Manor, Whitby, North Yorkshire, UK, YO21 1OB


●DO NOT SCALE from this drawing. Only figured dimensions are to be taken from this drawing.
●The Contractor must verify all dimensions on site before commencing any work or shop drawings.
The Contractor must report any discrepancies before commencing work. If this drawing exceeds the quantities taken in any way, the Technician is to be informed before work is initiated.
Work within The Construction (Design and Management) Regulations 2015 is not to start until a Health & Safety Plan has been produced. This drawing is Copyright and must not be reproduced without consent of BHD Partnership Ltd

REV	DATE	BY	AMENDMENT	CHKD	APVD
A	07/06/21	CE	Issued for approval		

CLIENT: Mr G Withers		
PROJECT: Ivy Cottage Egton YO21 1TX		
A3	DRN: C Eynon	DATE: 07/06/21
SCALE: As shown	ISSUE: Preliminary	

DRAWING TITLE: Location Plan and Block Plan	
DRAWING NR: D12063-01	REV: A

Do not scale from this drawing, only figured dimensions are to be taken from this drawing.
 The contractor must verify all dimensions on site before commencing any work or shop drawings.
 The contractor must report any discrepancies before commencing work. If this drawing exceeds the quantities taken in any way, the technician is to be informed before work is initiated.
 Work within the construction (design and management) regulations 2015 is not to start until a health & safety plan has been produced. This drawing is copyright and must not be reproduced without consent of BHD Partnership Ltd.
CDM Regulations
 Contractor must not start without 'Pre Construction Information' from Principle Designer. If unsure contact BHD.
 Contractor must agree the 'Principle Contractor' roll with the client prior to commencement of the works.
 Ensure if required under CDM2015 regulations that the project is notified to the HSE.

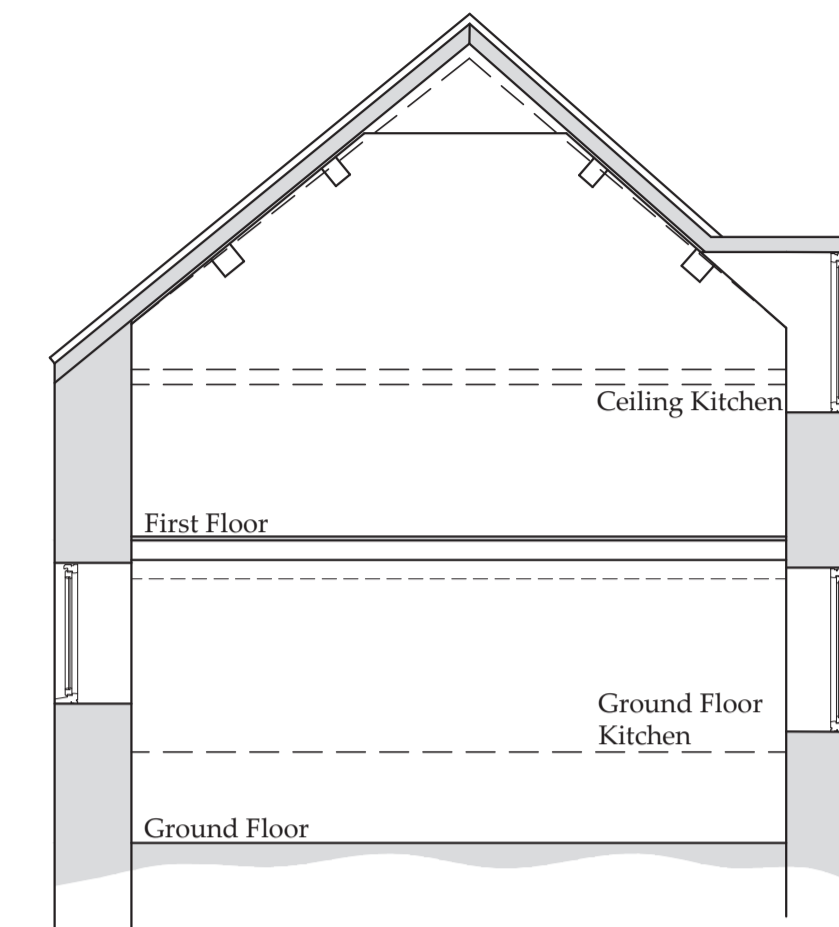

Front Elevation - E
Scale 1:50



Side Elevation - S
Scale 1:50

Rear Elevation - W
Scale 1:50

Section through lounge
Scale 1:50

NYMNP
26/07/2021

Drawing for Planning and Client consideration only

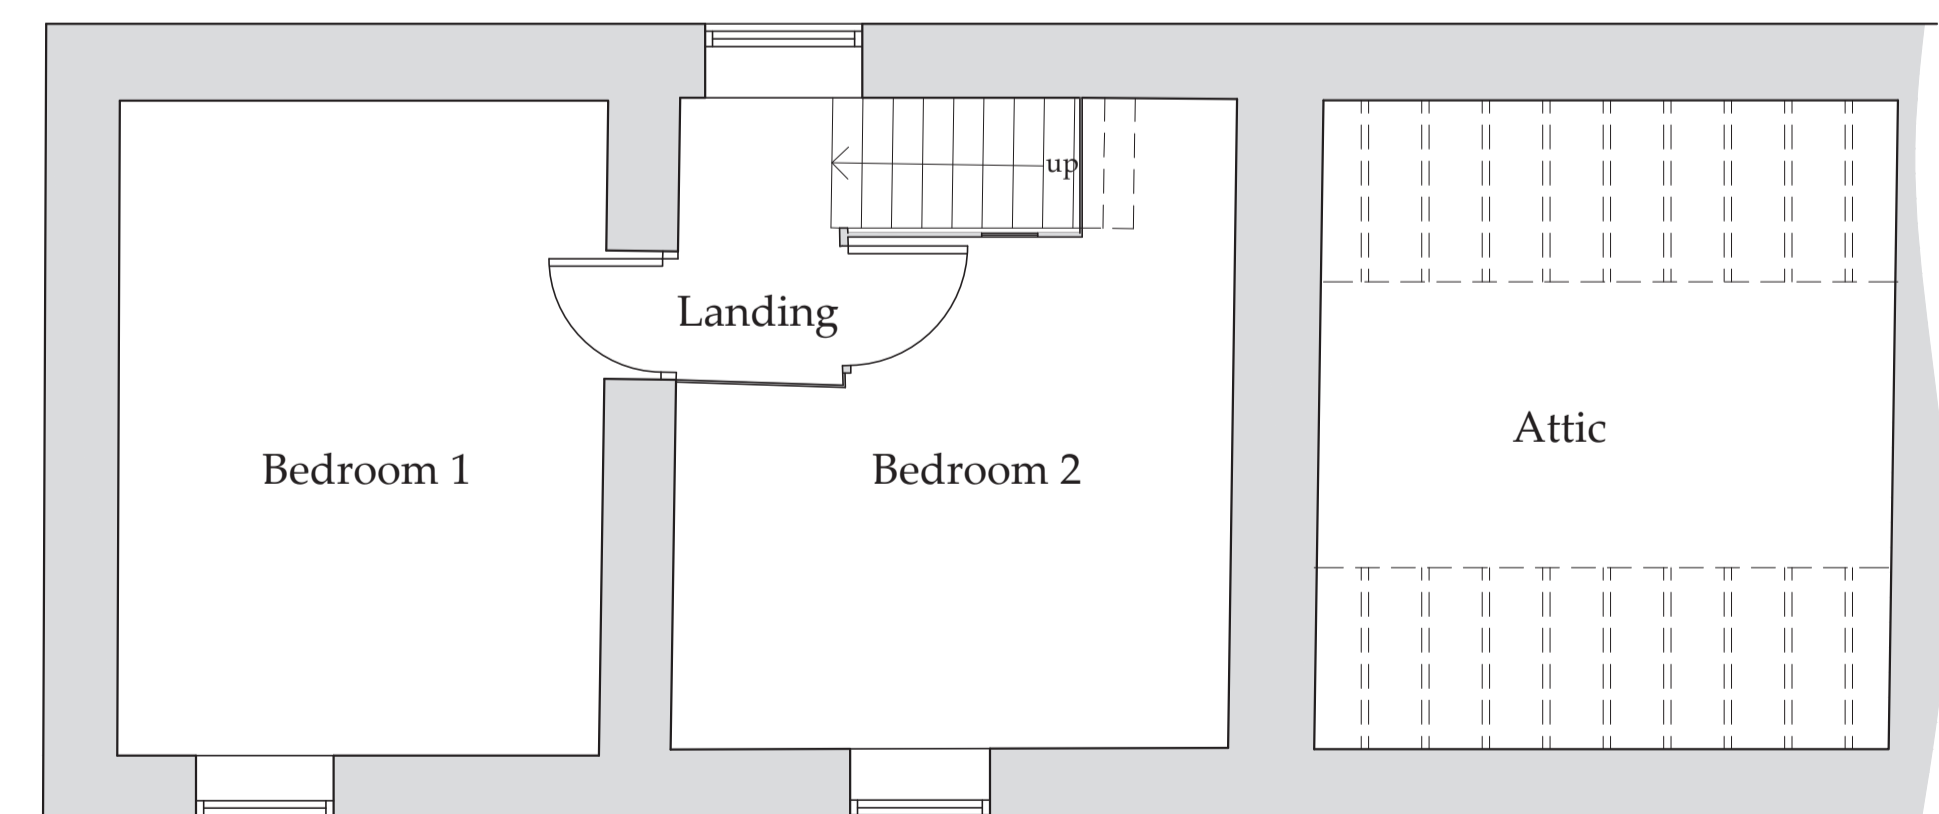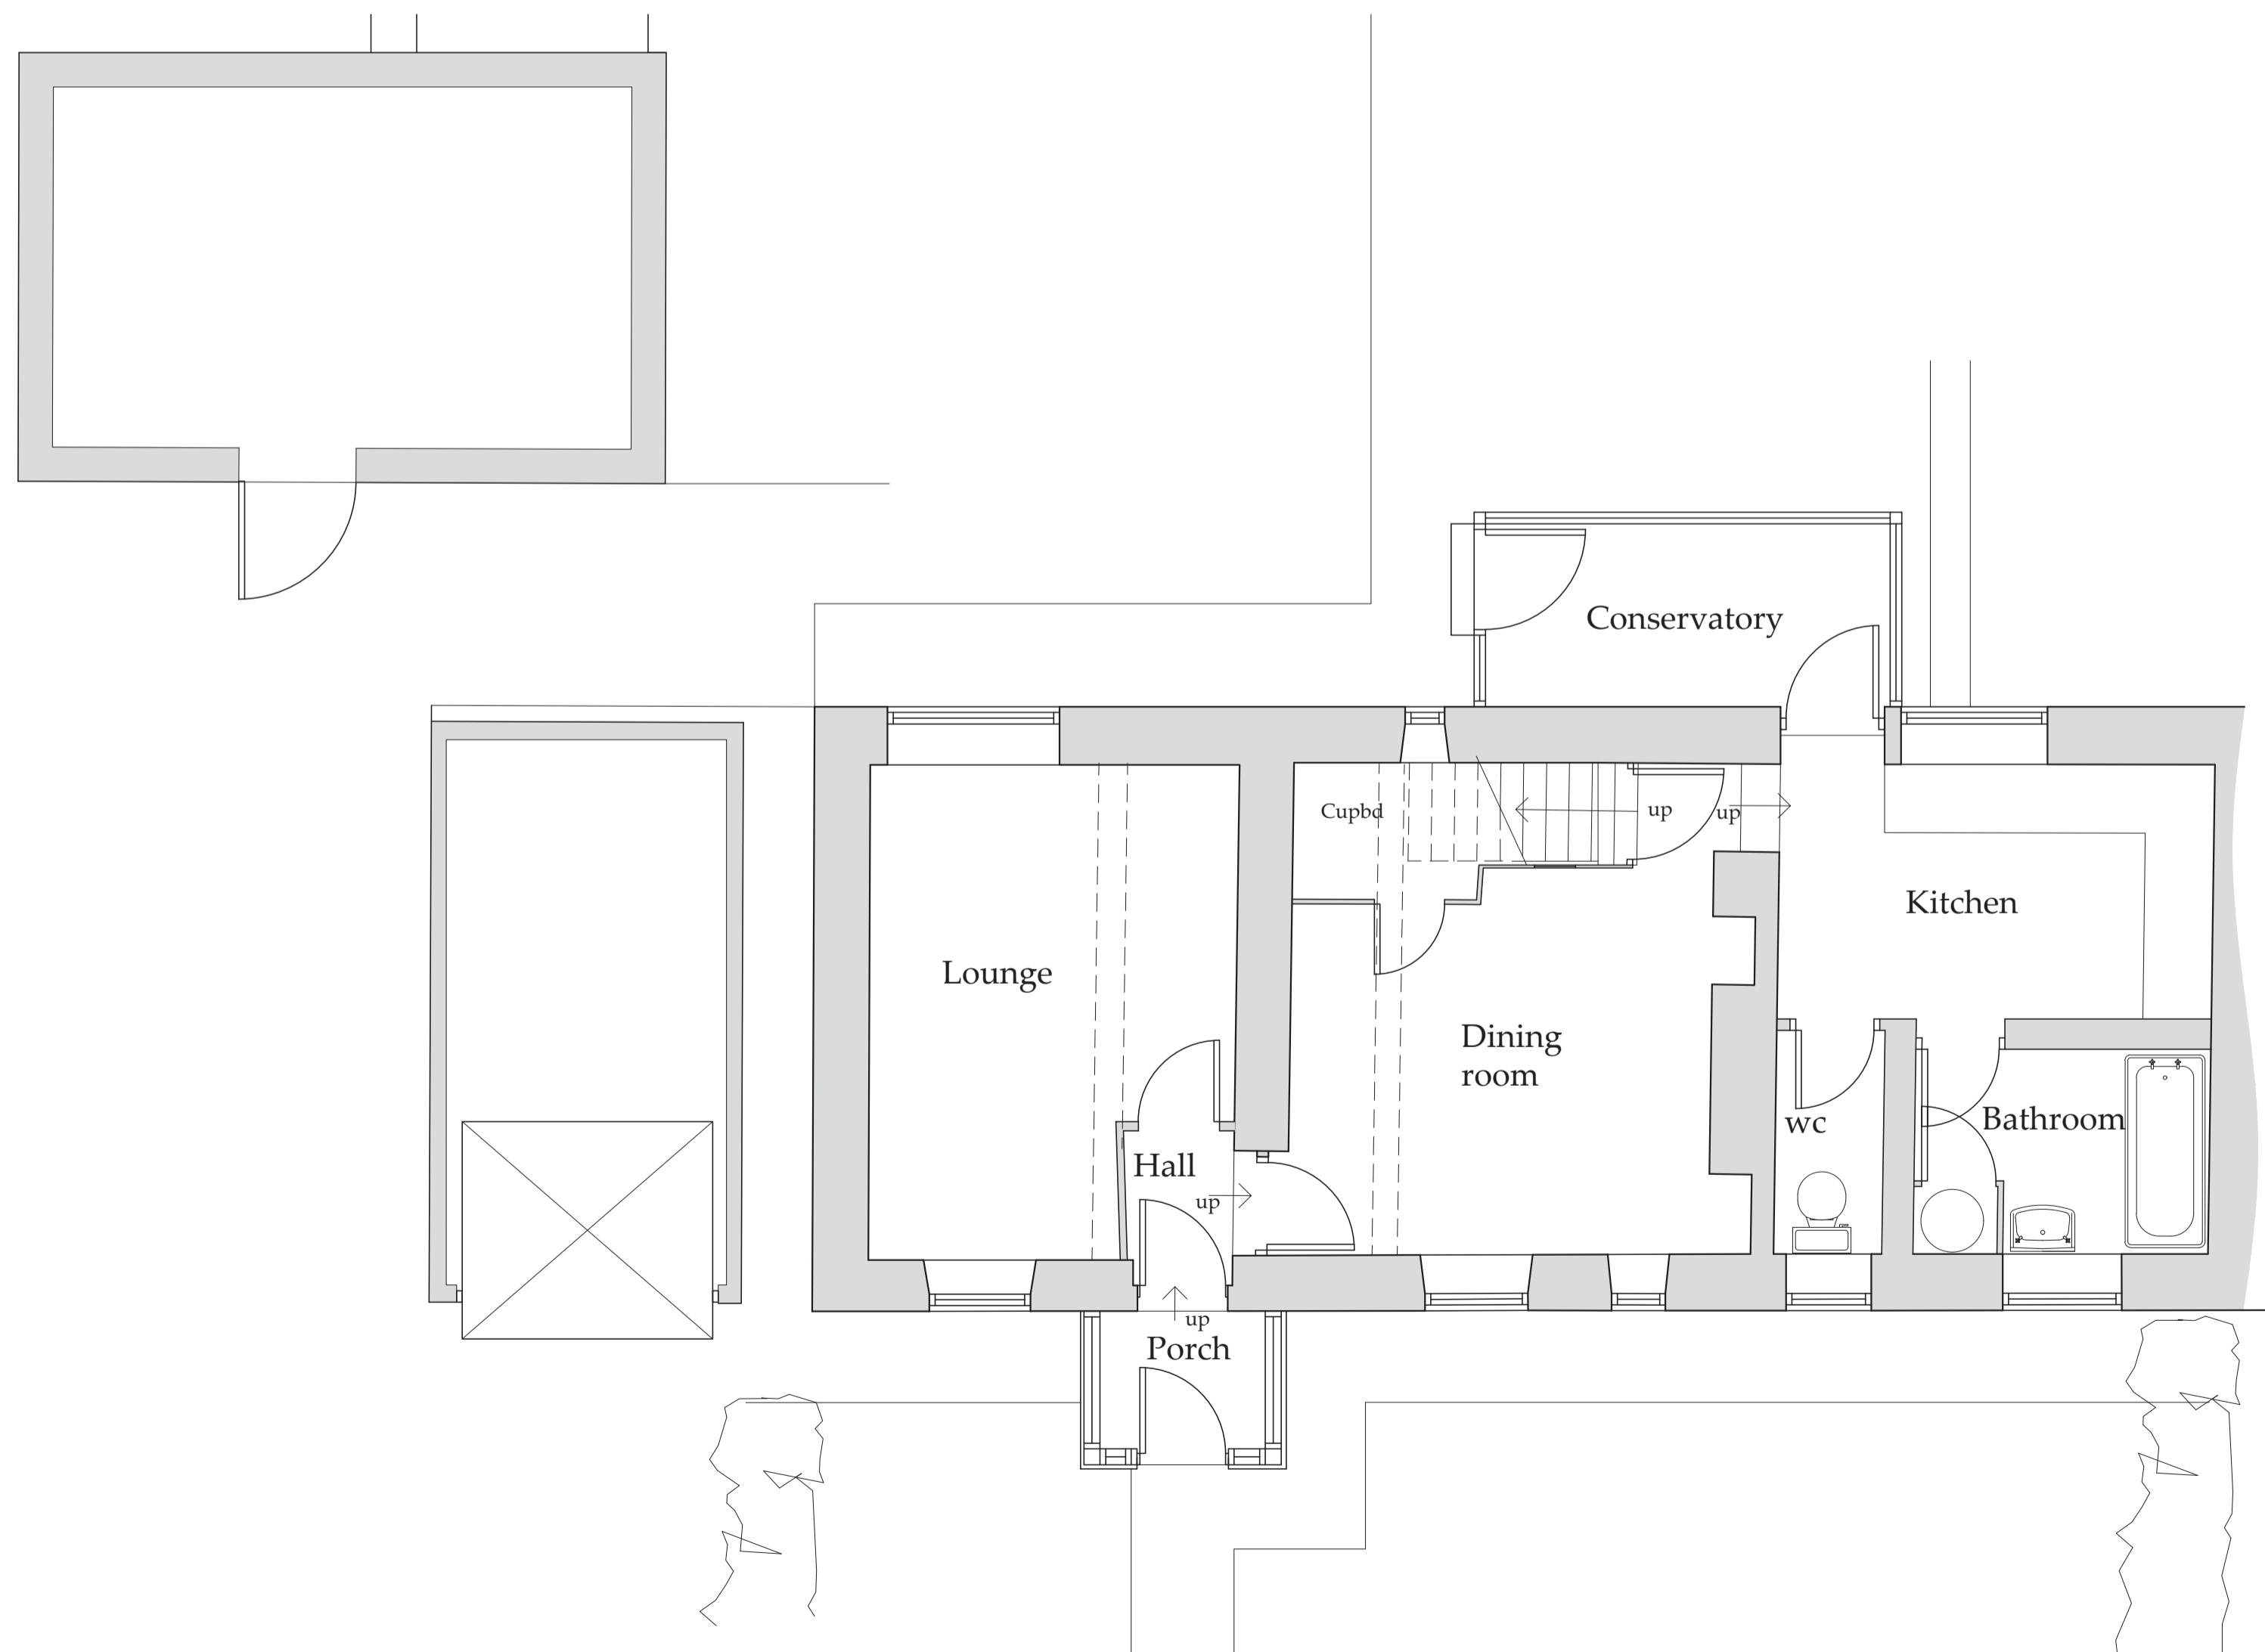

Ground Floor Plan
Scale 1:50

First Floor Plan
Scale 1:50

B	14/04/21	CE	Elevations added
A	25/02/21	CE	Issued for approval

REV	DATE	BY	AMENDMENT
-----	------	----	-----------

bhd partnership
 Architecture + Engineering
 Airy Hill Manor, Waterstead Lane,
 Whitby, N. Yorks. YO21 1QB.

CLIENT: Mr G Withers

PROJECT: Ivy Cottage
Egton YO21 1TX

Drawing: Existing
Scetion and
Floor Plans


DRAWING STATUS: Preliminary

DRAWN: C Eynon
CHECKED: N I Duffield



SCALE @ SIZE: 1:50 @ A1
DATE: 25/02/21

DRAWING No: D12063-02
REV: B

Do not scale from this drawing, only figured dimensions are to be taken from this drawing.
 The contractor must verify all dimensions on site before commencing any work or shop drawings.
 The contractor must report any discrepancies before commencing work. If this drawing exceeds the quantities taken in any way, the technician is to be informed before work is initiated.
 Work within the construction (design and management) regulations 2015 is not to start until a health & safety plan has been produced. This drawing is copyright and must not be reproduced without consent of BHD Partnership Ltd.
CDM Regulations
 Contractor must not start without 'Pre Construction Information' from Principle Designer. If unsure contact BHD.
 Contractor must agree the 'Principle Contractor' roll with the client prior to commencement of the works.
 Ensure if required under CDM2015 regulations that the project is notified to the HSE.

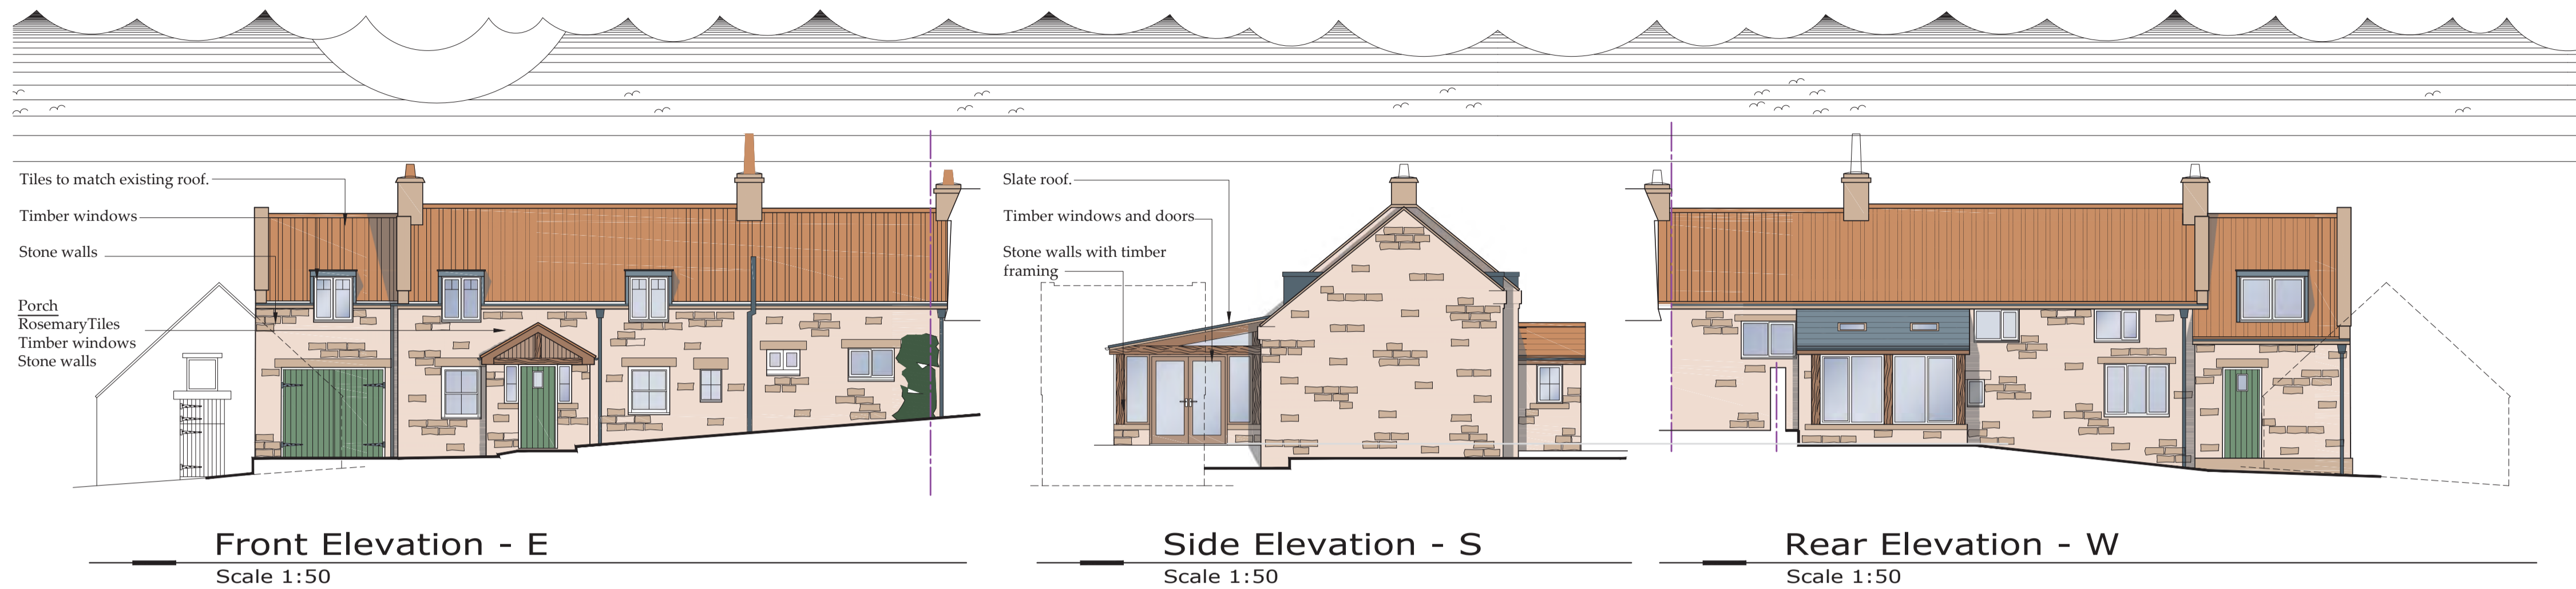

NYMNPA
30/06/2021

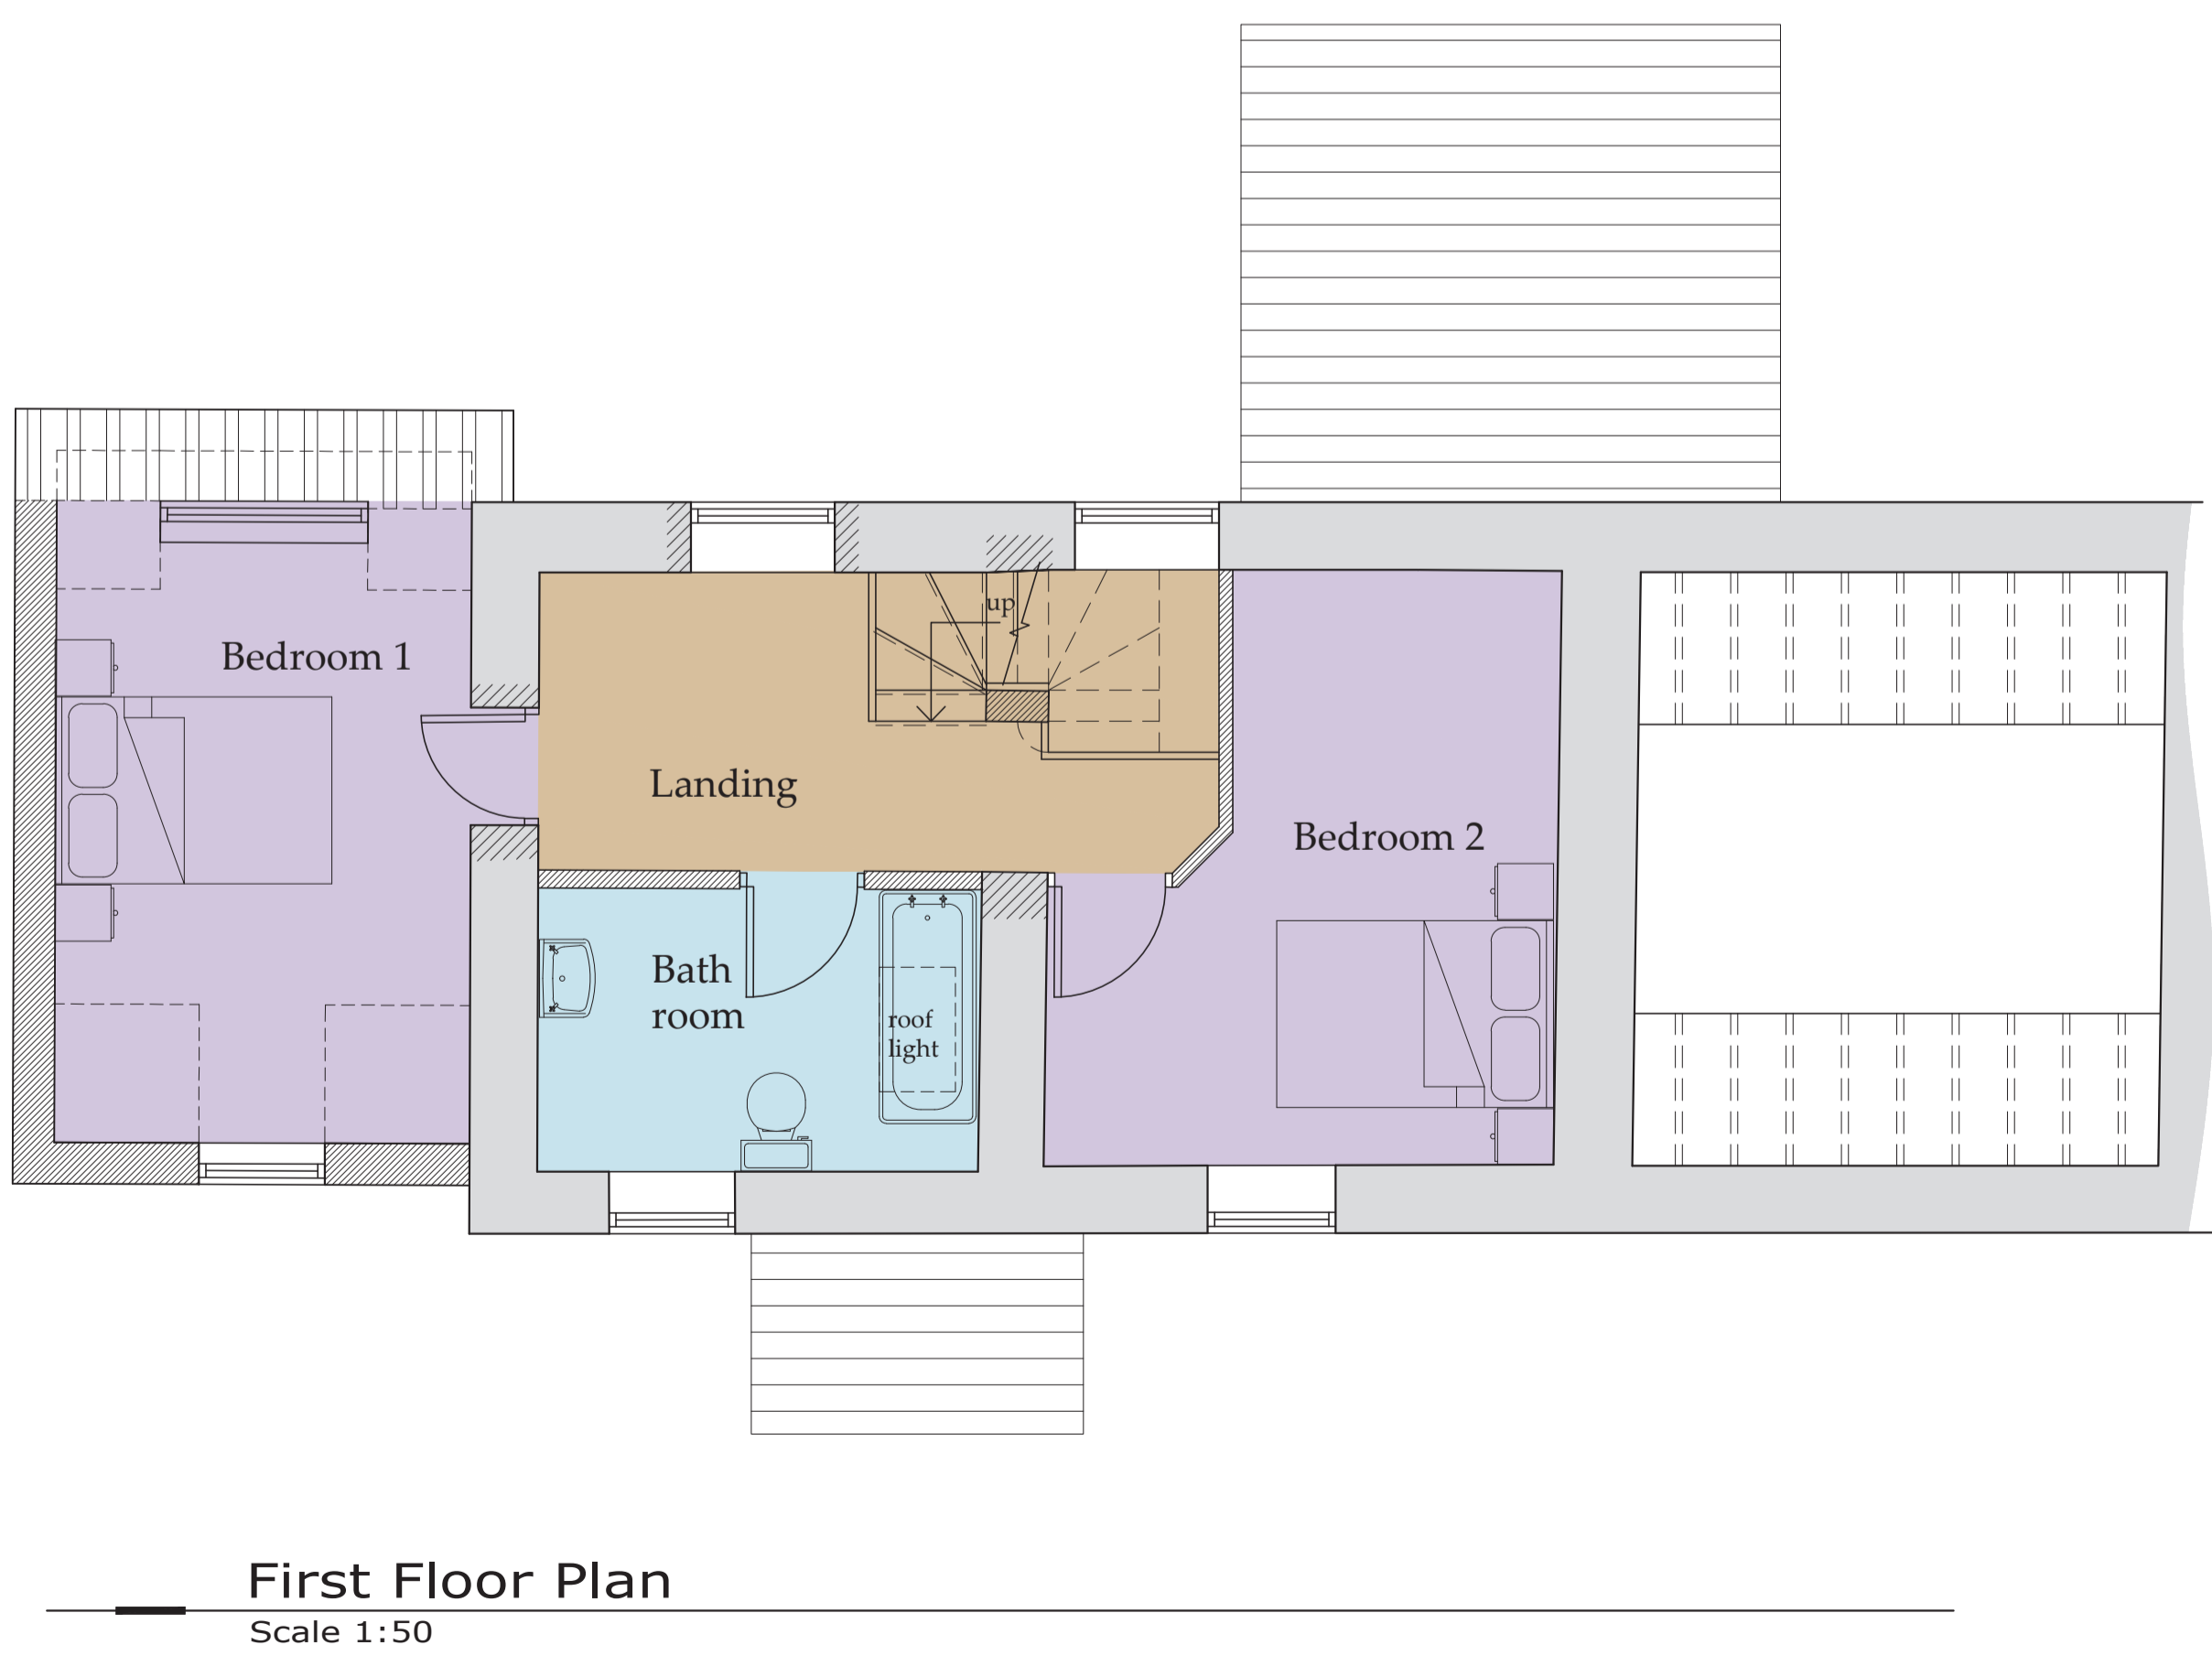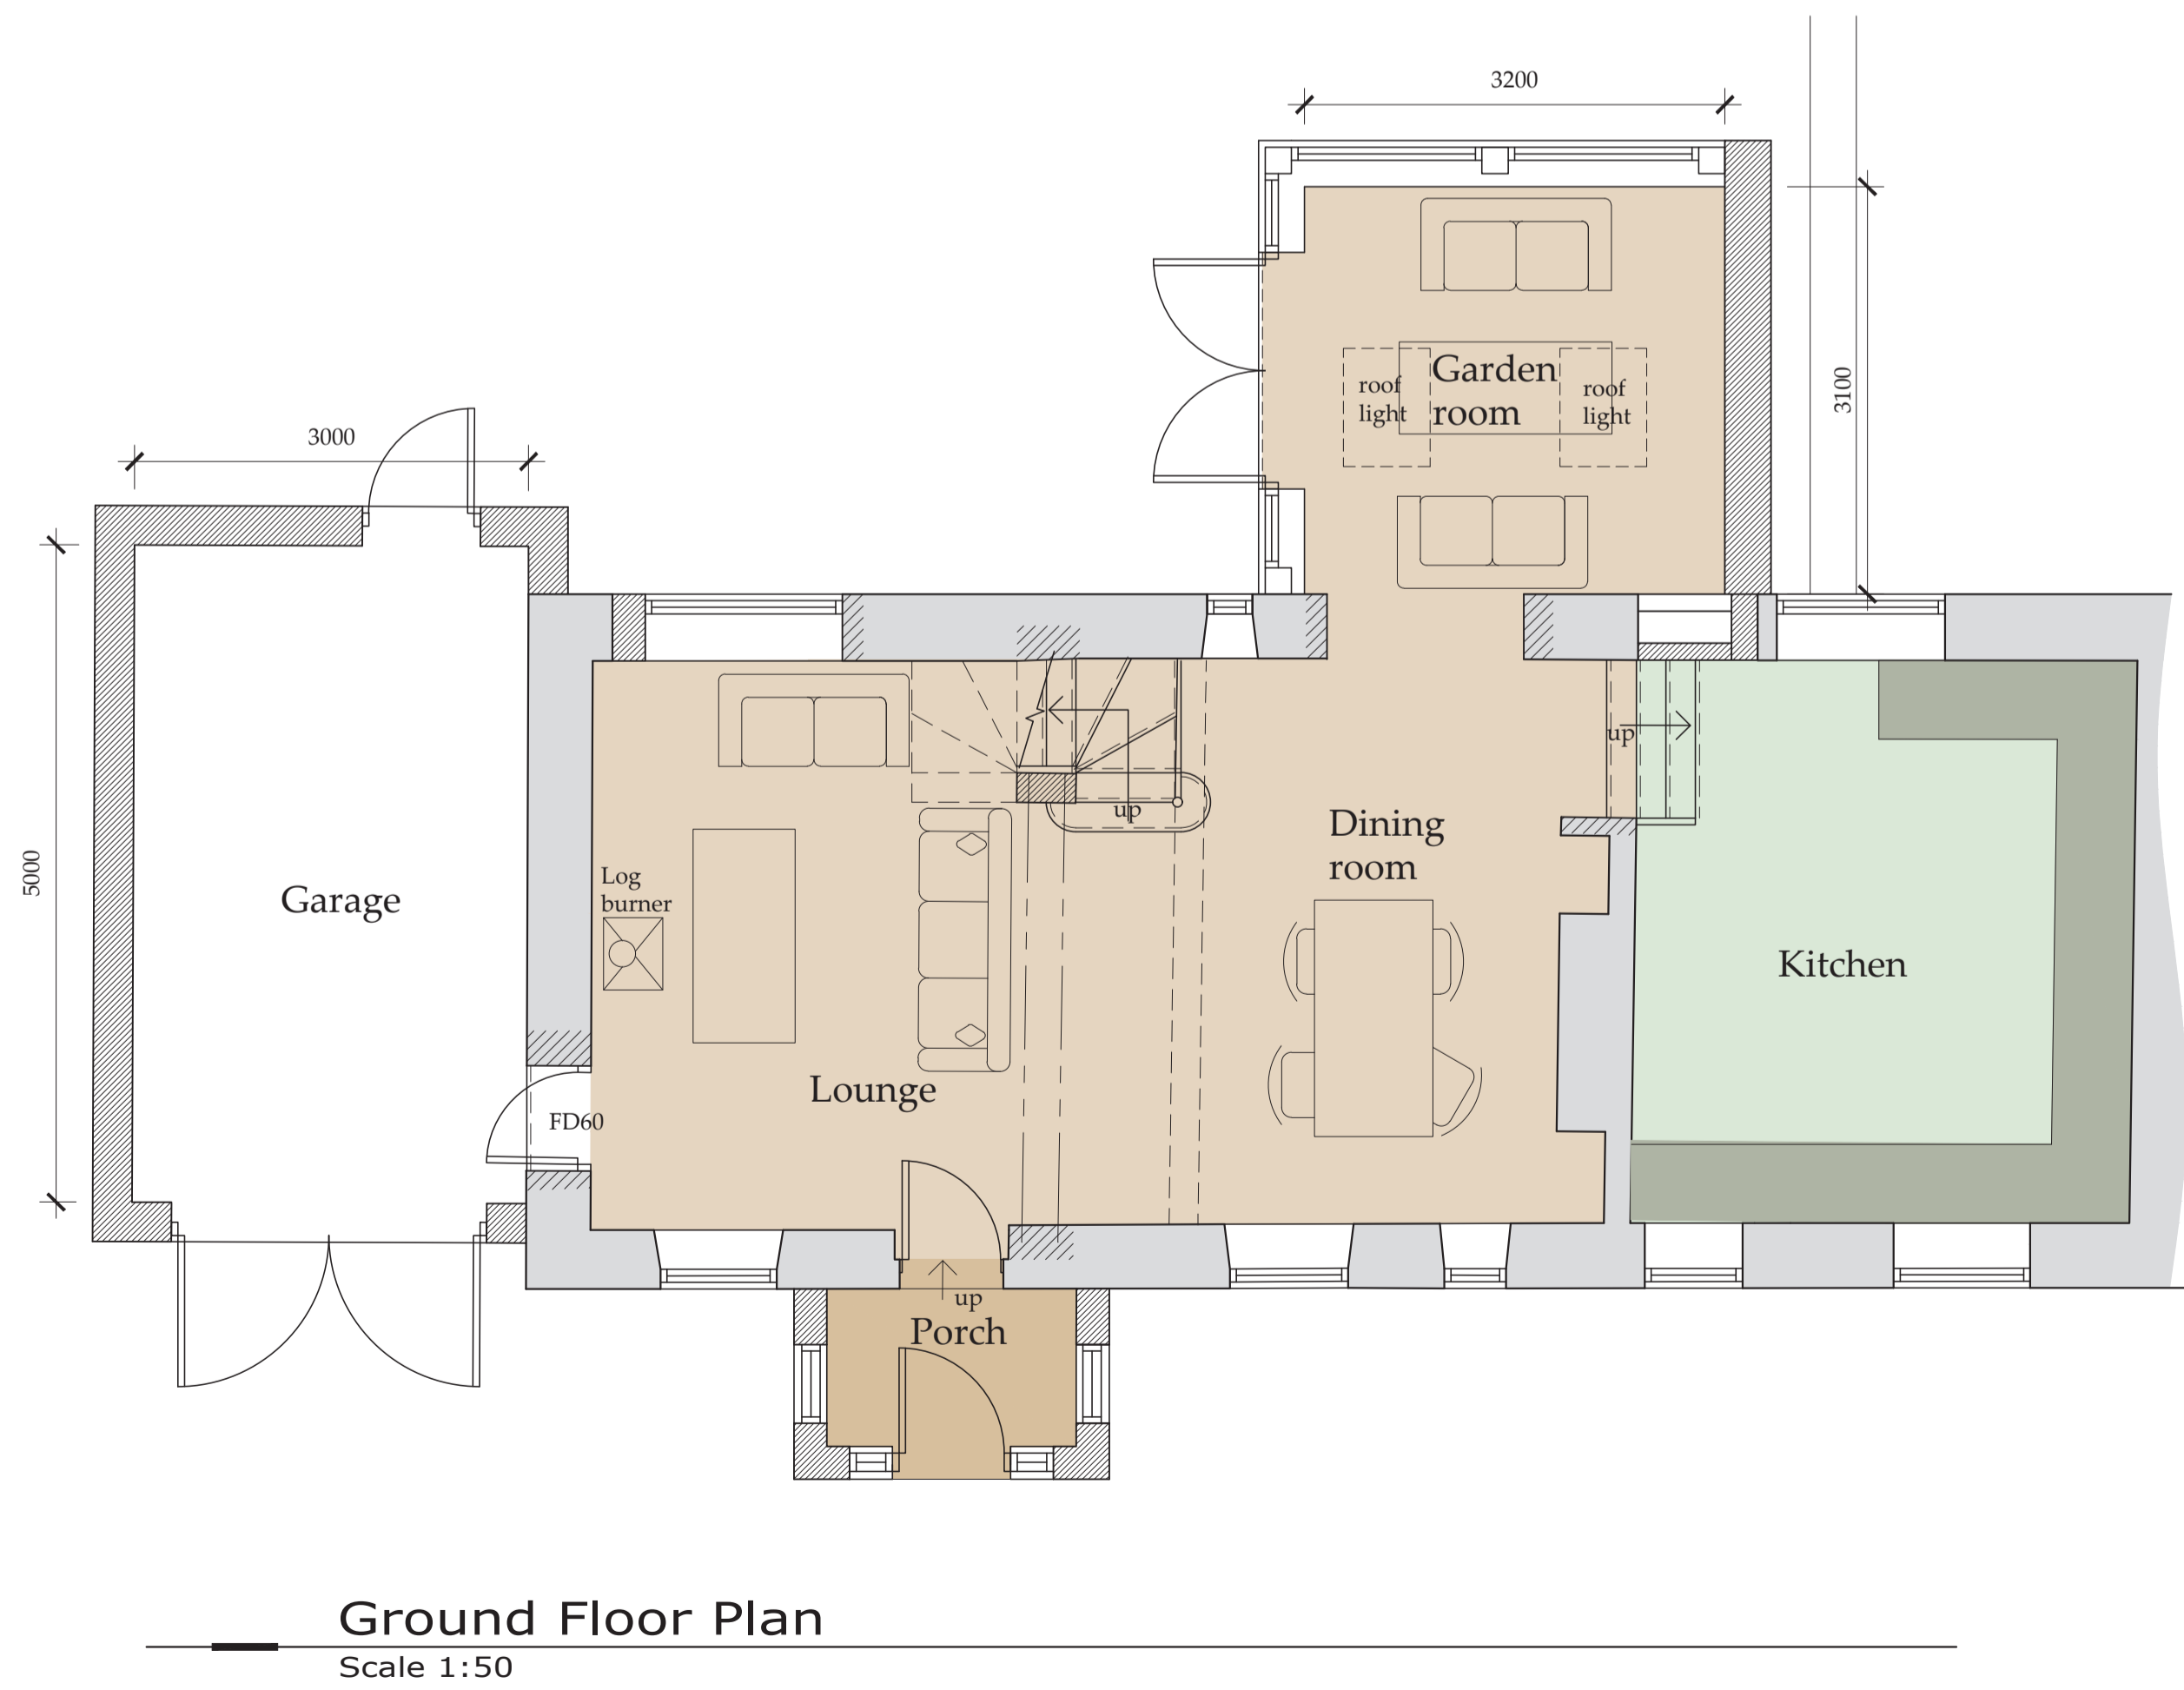

Drawing for Planning and Client consideration only

D	29/06/21	CE	Coloured
C	21/06/21	CE	Amended to suit client
B	07/06/21	CE	Amended to suit client
A	17/03/21	CE	Issued for approval

bhd partnership
 Architecture + Engineering
 Airy Hill Manor, Waterstead Lane,
 Whitby, N. Yorks. YO21 1QB.

CLIENT:	Mr G Withers		
PROJECT:	Ivy Cottage Egton YO21 1TX		
DRAWING STATUS:	Preliminary		
DRAWN:	C Eynon	CHECKED:	N I Duffield
SCALE @ SIZE:	1:50 @ A1	DATE:	25/02/21
DRAWING No:	D12063-03	REV:	D