

Location Plan
Scale 1:1250

Block Plan
Scale 1:500

Ordnance Survey Licence No. 10002562

b h d partnership

Airy Hill Manor, Whitby, North Yorkshire, UK, YO21 1QB.
Tel: 01947-604871 Fax: 01947-600010
general@bhdpartnership.com www.bhdpartnership.com


●DO NOT SCALE from this drawing. Only figured dimensions are to be taken from this drawing.
●The Contractor must verify all dimensions on site before commencing any work or shop drawings.
●The Contractor must report any discrepancies before commencing work. If this drawing exceeds the quantities taken in any way, the Technician is to be informed before work is initiated.
●Work within The Construction (Design and Management) Regulations 2015 is not to start until a Health & Safety Plan has been produced. This drawing is Copyright and must not be reproduced without consent of BHD Partnership Ltd

REV	DATE	BY	AMENDMENT	CHKD	APVD
A	28/07/21	CE	Issued for approval		

CLIENT: Mr K & Mrs S Simpson		
PROJECT: 6 Prospect Field High Hawsker YO22 4LG		
A3	DRN: C Eynon	DATE: 28/07/21
SCALE:	As shown	ISSUE: Preliminary

DRAWING TITLE: Location Plan and Block Plan	
DRAWING NR: D12137-01	REV: A


Do not scale from this drawing, only figured dimensions are to be taken from this drawing.
 The contractor must verify all dimensions on site before commencing any work or shop drawings.
 The contractor must report any discrepancies taken in any way, the technician is to be informed before work is initiated.
 Work within the construction (design and management) regulations 2015 is not to start until a health & safety plan has been produced. This drawing is copyright and must not be reproduced without consent of BHD Partnership Ltd.
CDM Regulations
 Contractor must not start without 'Pre Construction Information' from Principle Designer. If unsure contact BHD.
 Contractor must agree the 'Principle Contractor' roll with the client prior to commencement of the works.
 Ensure if required under CDM2015 regulations that the project is notified to the HSE.

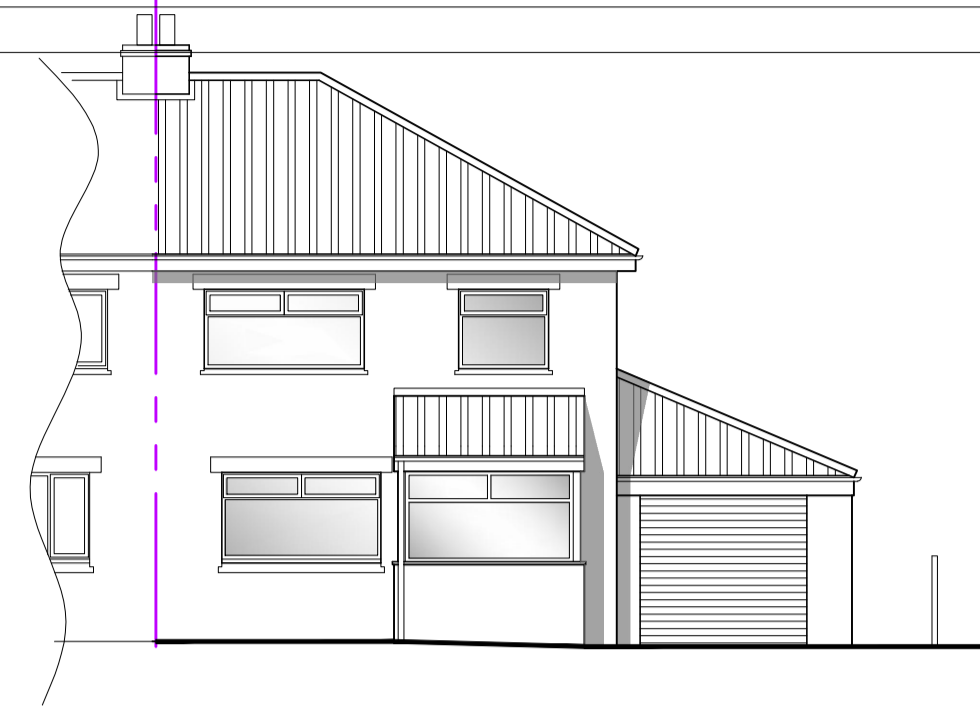


Front Elevation -East
Scale 1:100




Side Elevation -North
Scale 1:100

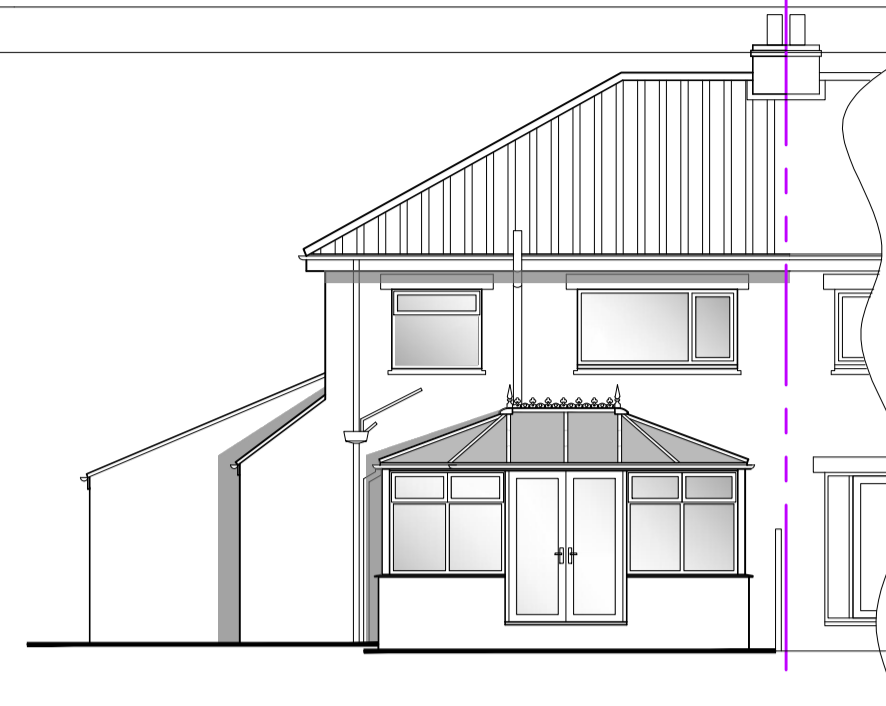


Rear Elevation -West
Scale 1:100

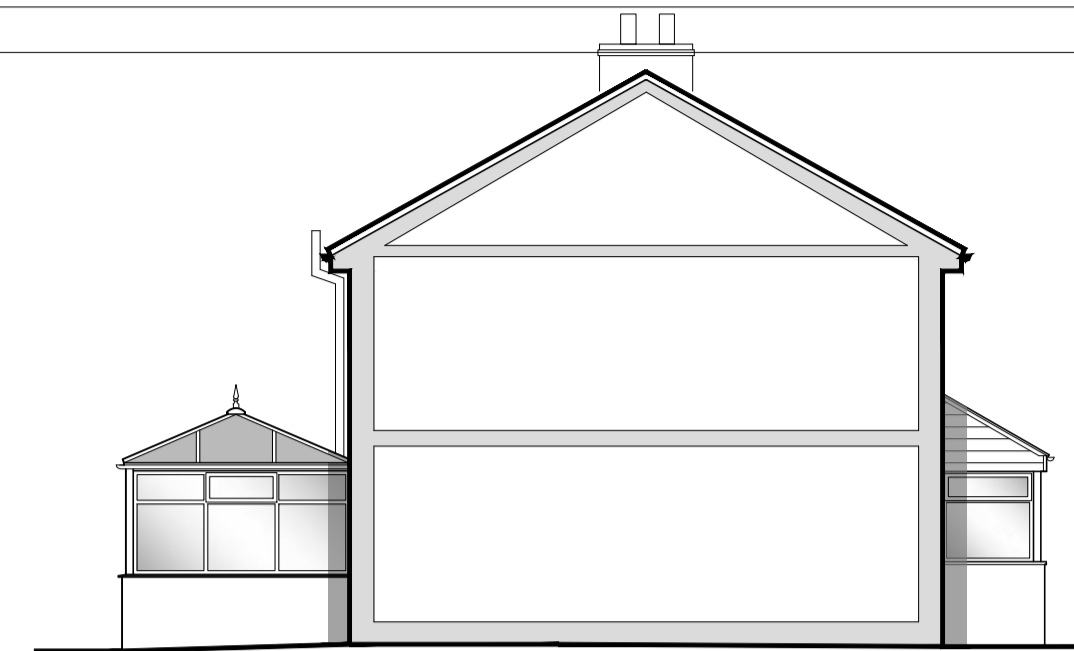

Side Elevation -South
Scale 1:100

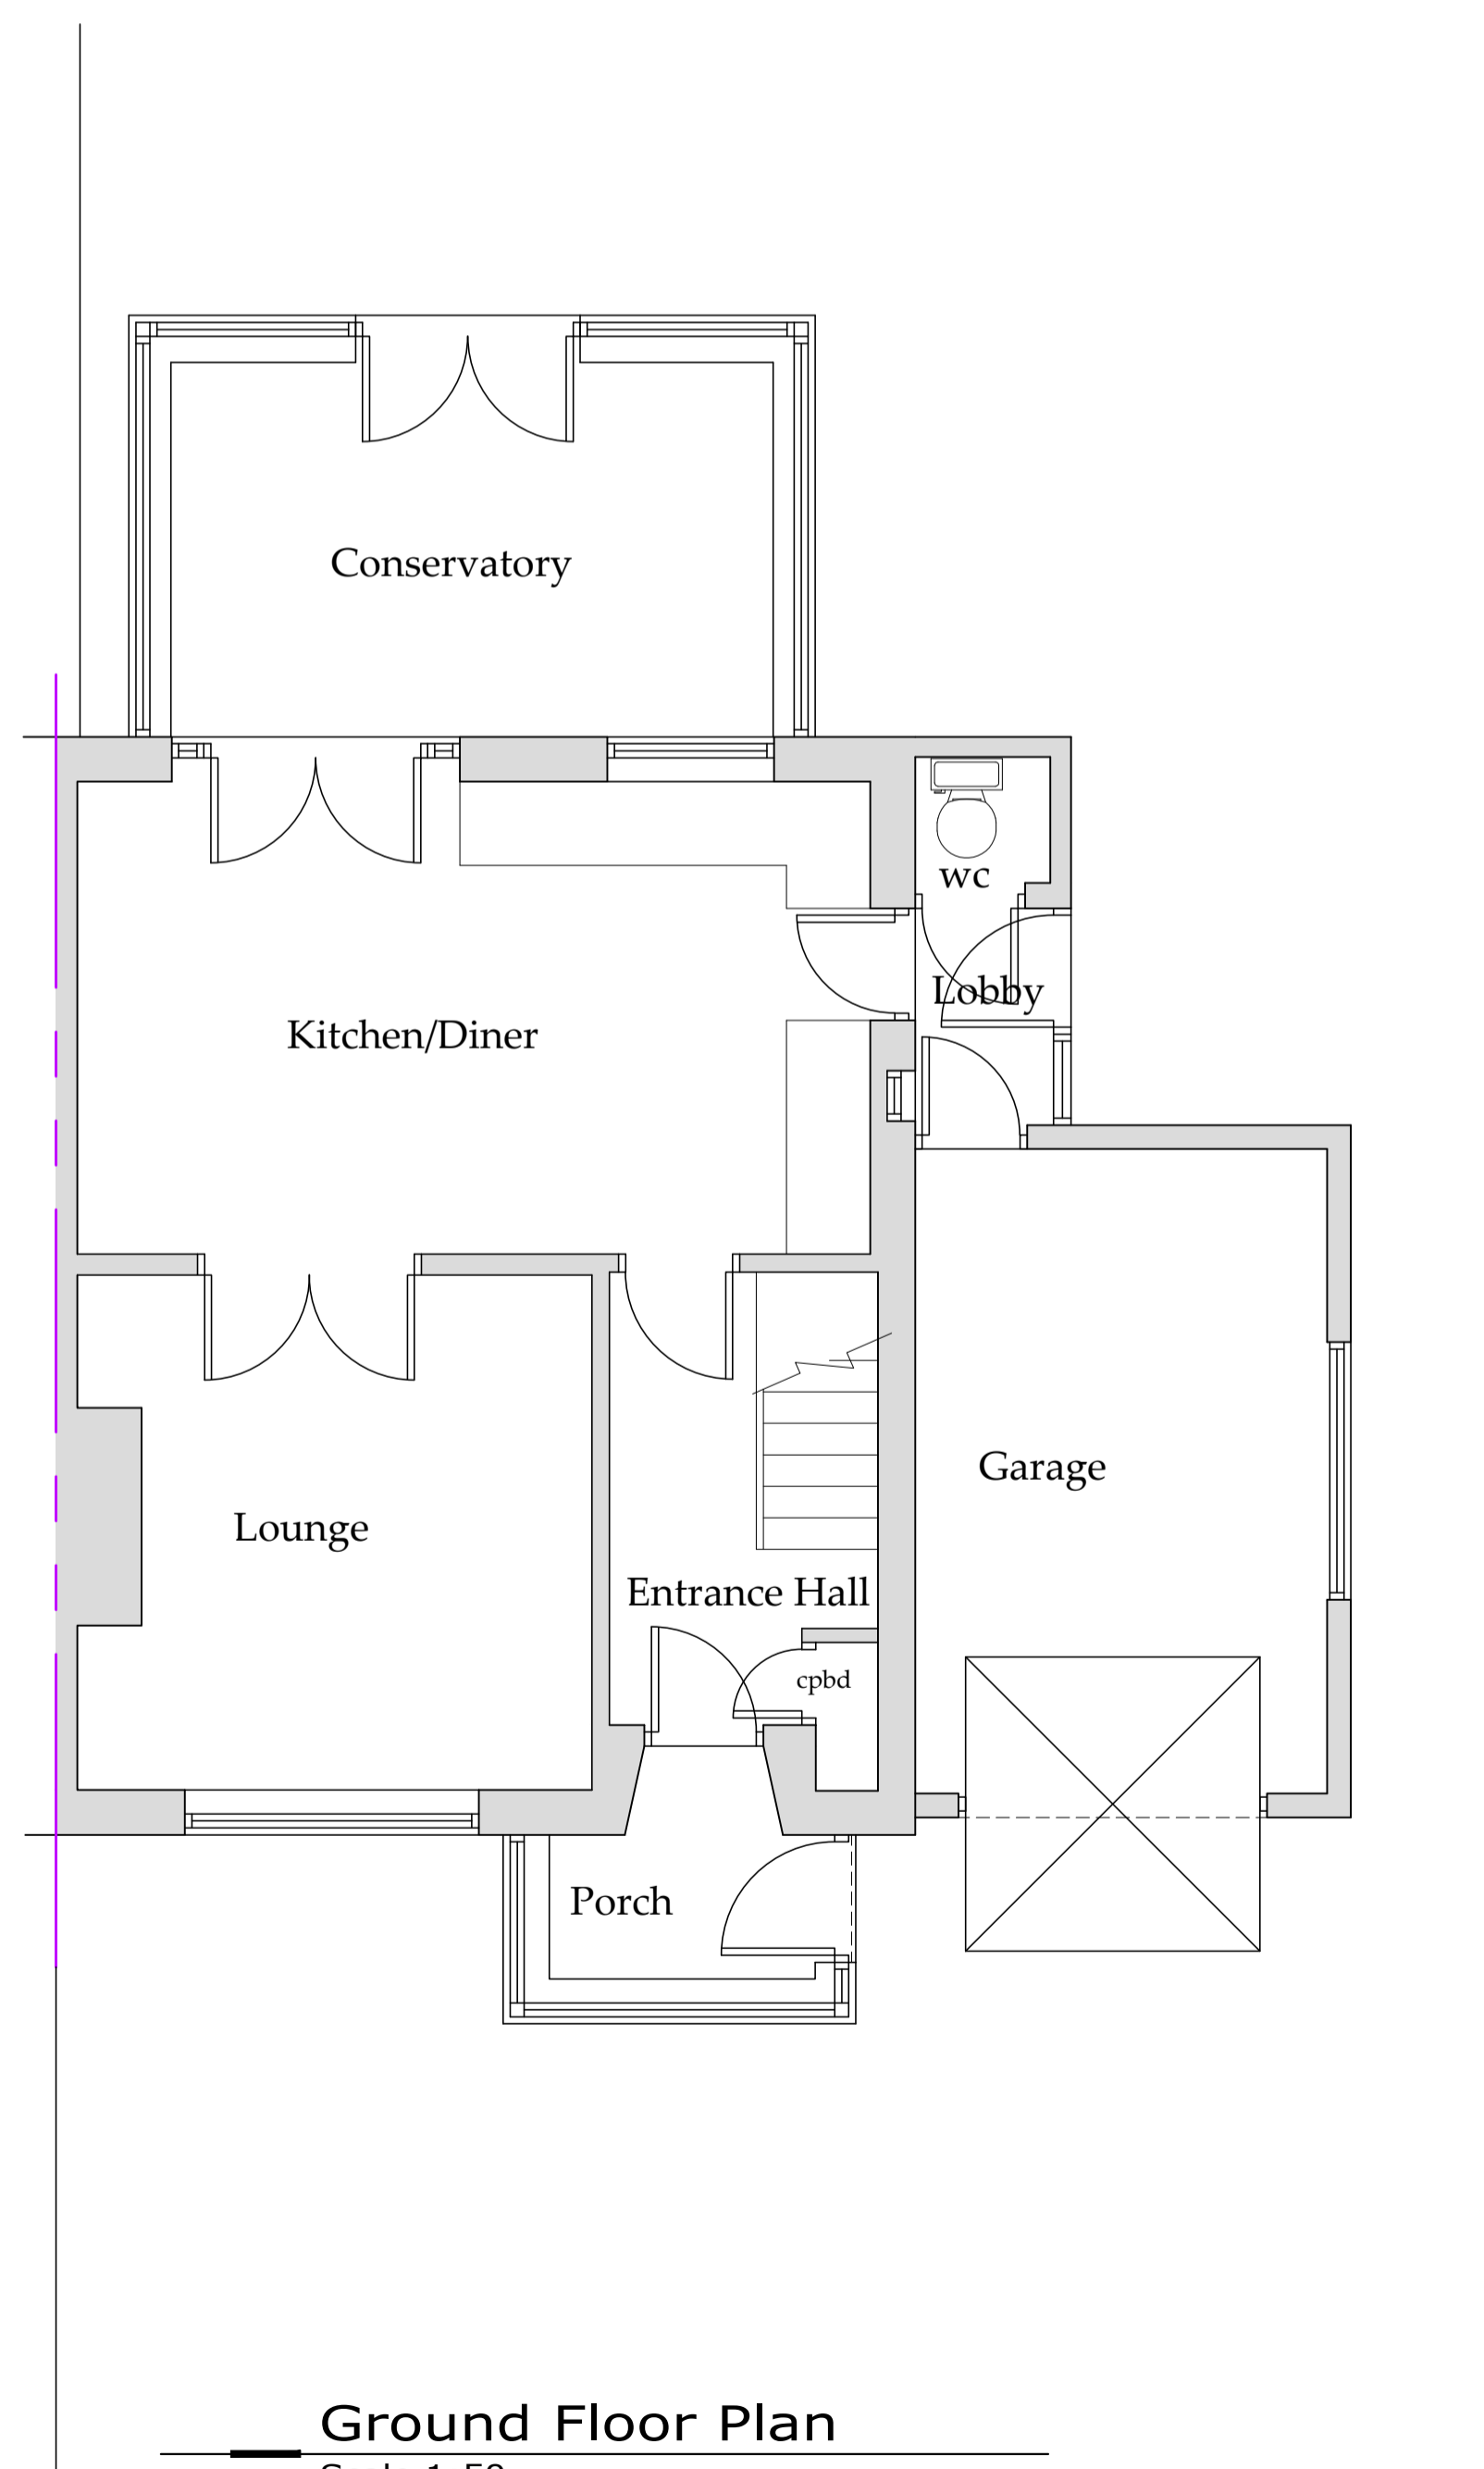

Ground Floor Plan
Scale 1:50

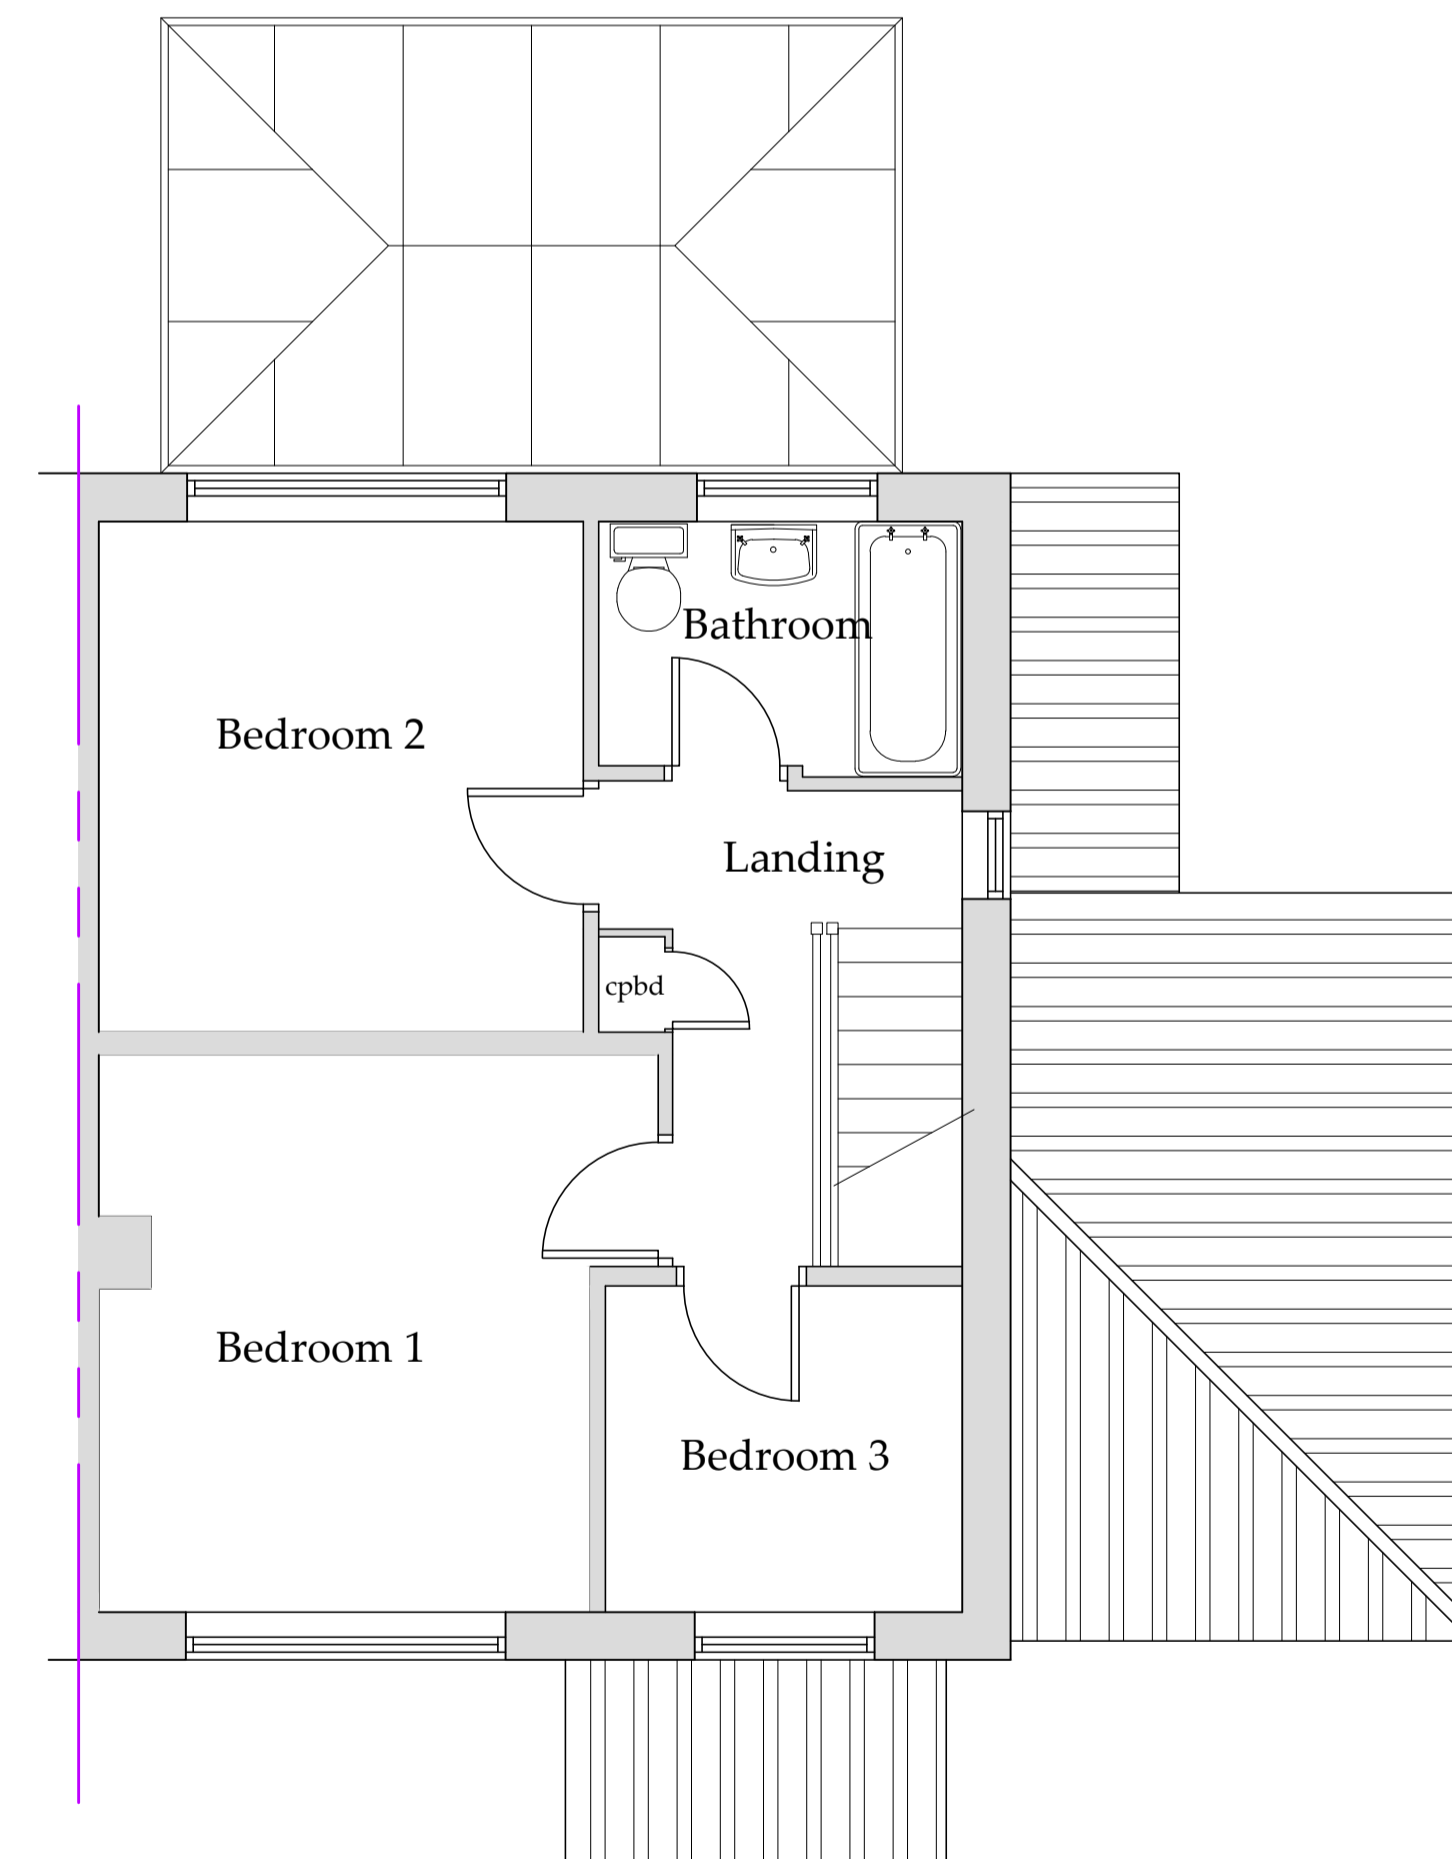

First Floor Plan
Scale 1:50

NYMNP

29/07/2021

Drawings for Client and
Planning consideration only

REV	DATE	BY	AMENDMENT
A	29/06/21	CE	Issued for approval

bhd partnership
 Architecture + Engineering
 Airy Hill Manor, Waterstead Lane,
 Whitby, N. Yorks. YO21 1QB.
 P: +441947 604871 F: +441947 600010
 E: general@bhdpartnership.com

CLIENT: **Mr K & Mrs S Simpson**

PROJECT: **6 Prospect Field
High Hawsker YO22 4LG**

Drawing: **Existing
Plans and
Elevations**


DRAWING STATUS: **Preliminary**

DRAWN:	CHECKED:
CE	NID


SCALE @ SIZE:	DATE:
1:100&1:50@ A1	29/06/21

DRAWING No:	REV:
D12137-02	A


Do not scale from this drawing, only figured dimensions are to be taken from this drawing.
 The contractor must verify all dimensions on site before commencing any work or shop drawings.
 The contractor must report any discrepancies before commencing work. If this drawing exceeds the quantities taken in any way, the technician is to be informed before work is initiated.
 Work within the construction (design and management) regulations: 2015 is not to start until a health & safety plan has been produced. This drawing is copyright and must not be reproduced without consent of BHD Partnership Ltd.
CDM Regulations
 Contractor must not start without 'Pre Construction Information' from Principle Designer. If unsure contact BHD.
 Contractor must agree the 'Principle Contractor' roll with the client prior to commencement of the works.
 Ensure if required under CDM2015 regulations that the project is notified to the HSE.

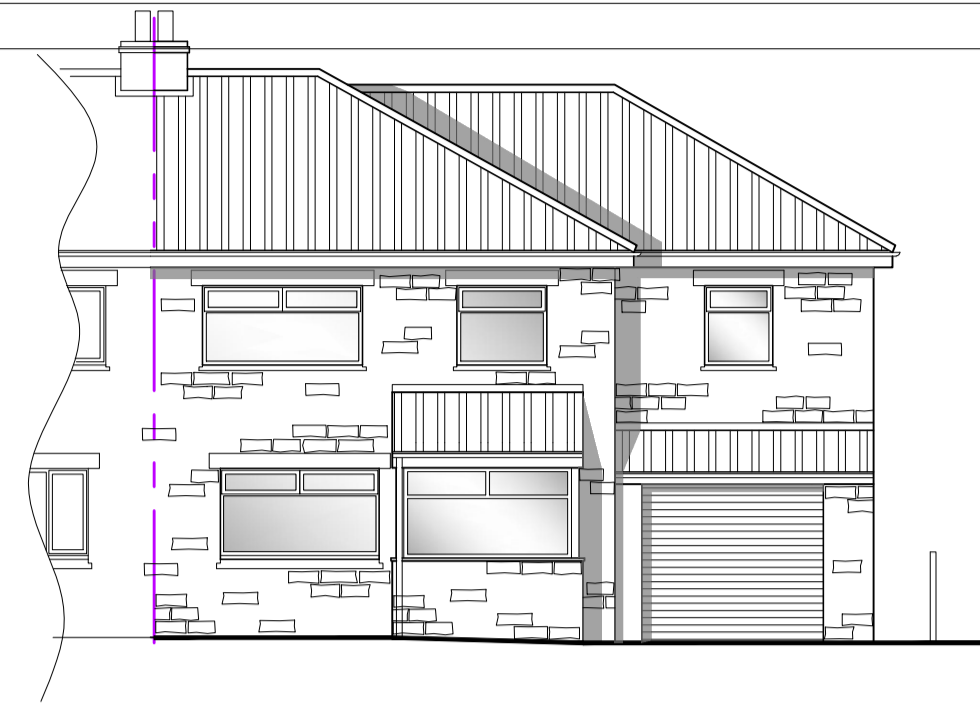


Front Elevation -East
 Scale 1:100

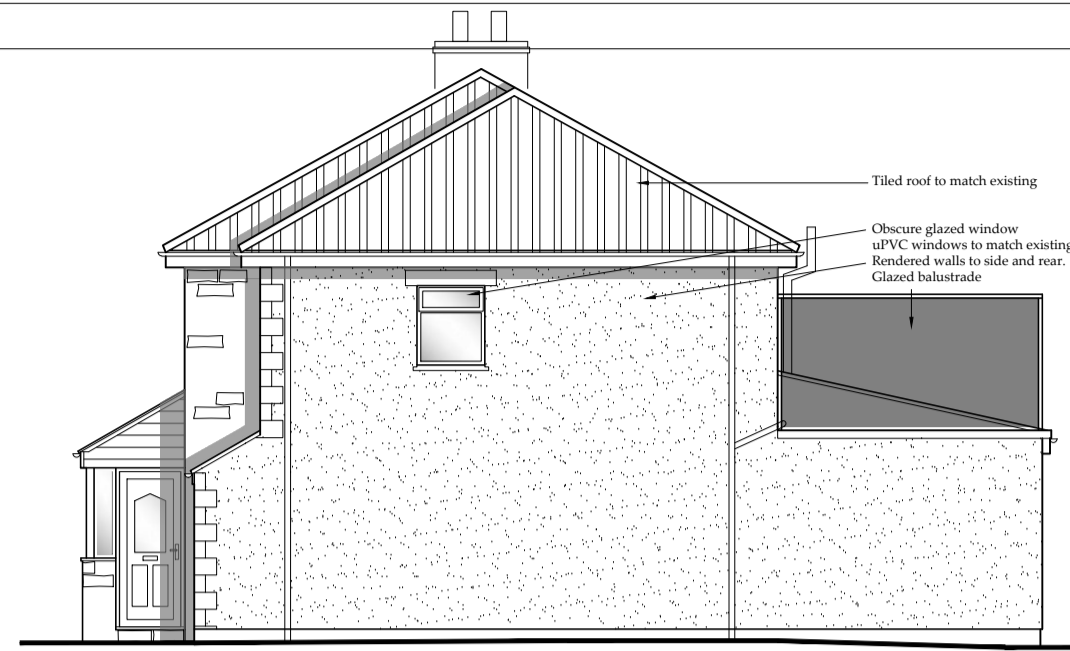


Side Elevation -North
 Scale 1:100

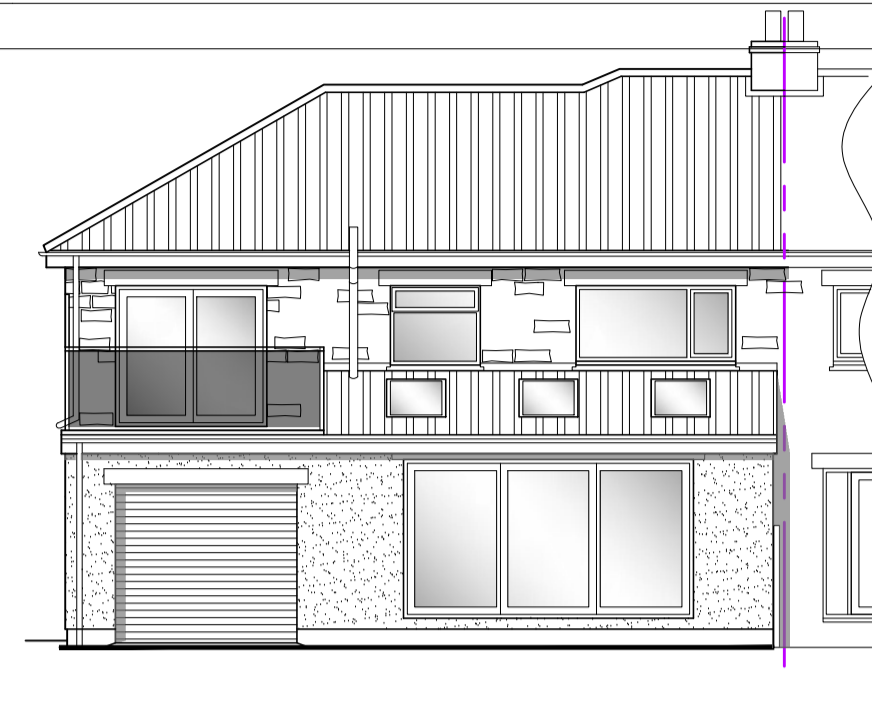


Rear Elevation -West
 Scale 1:100

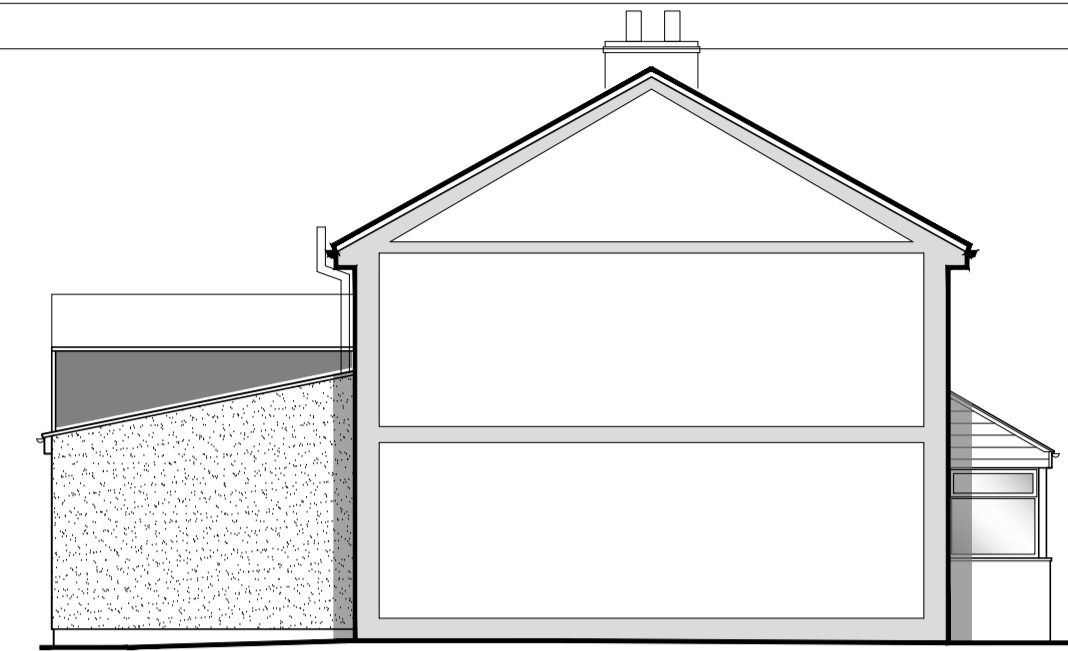

Side Elevation -South
 Scale 1:100

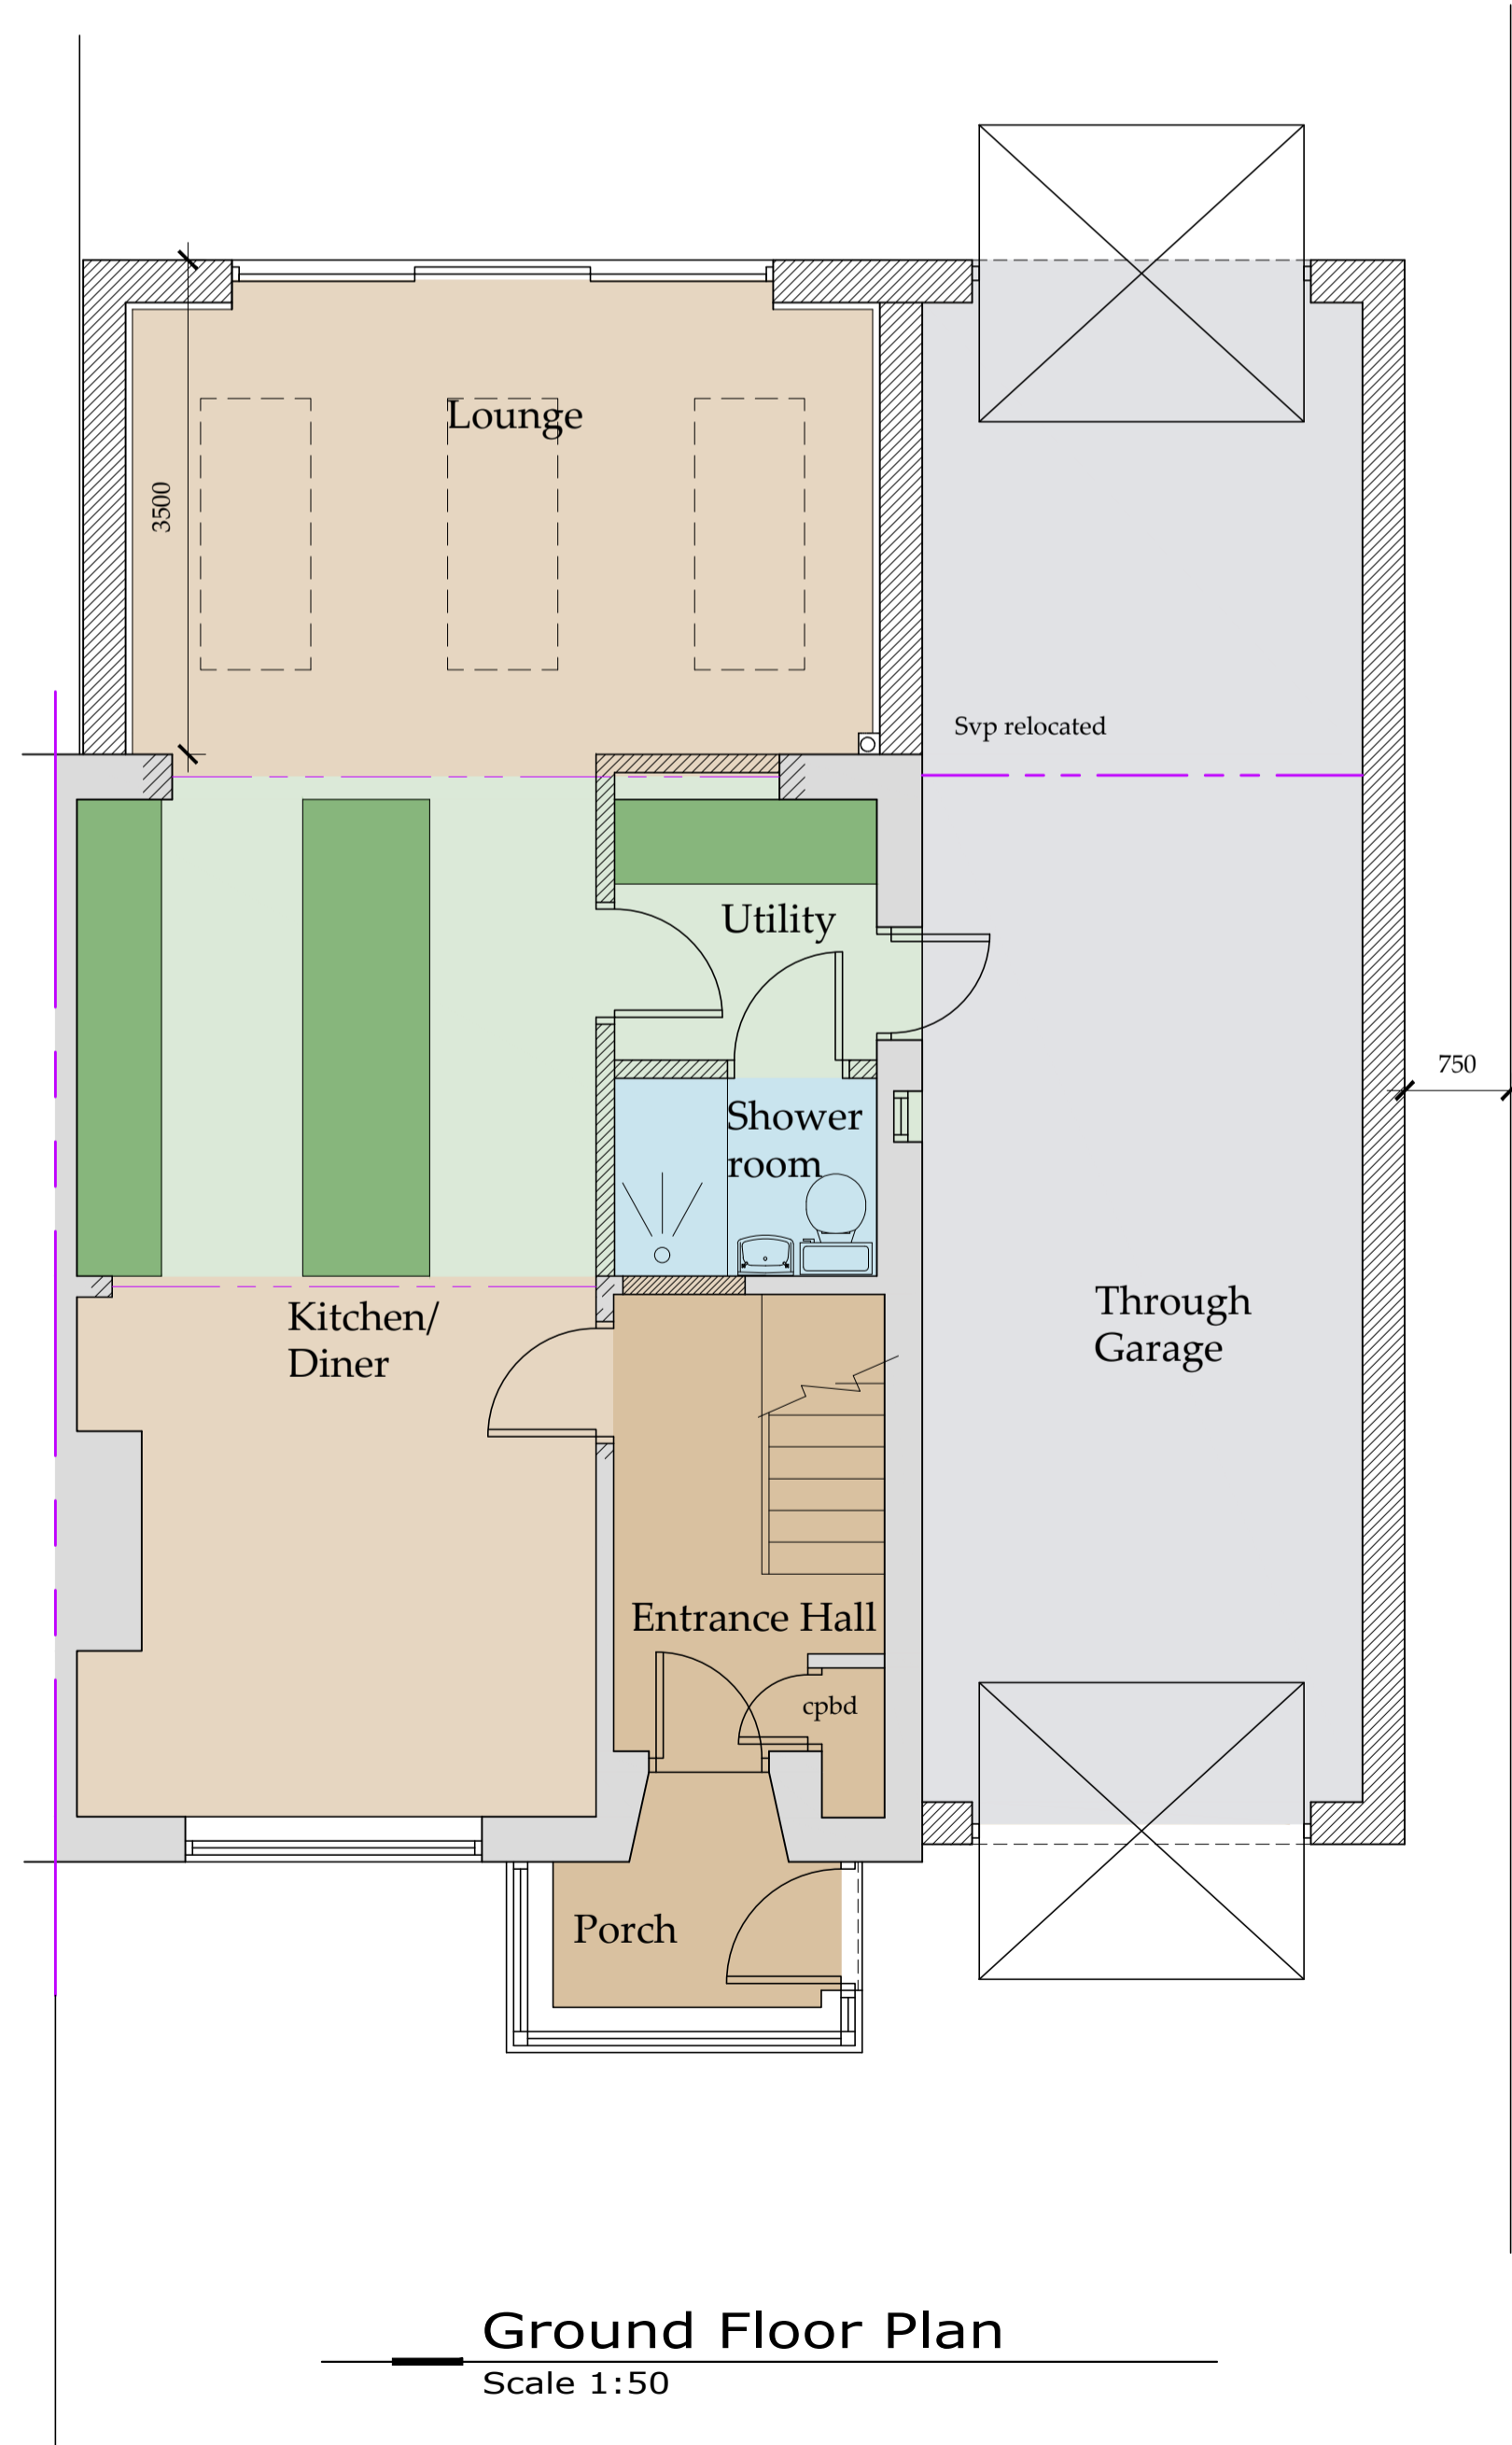

Ground Floor Plan
 Scale 1:50

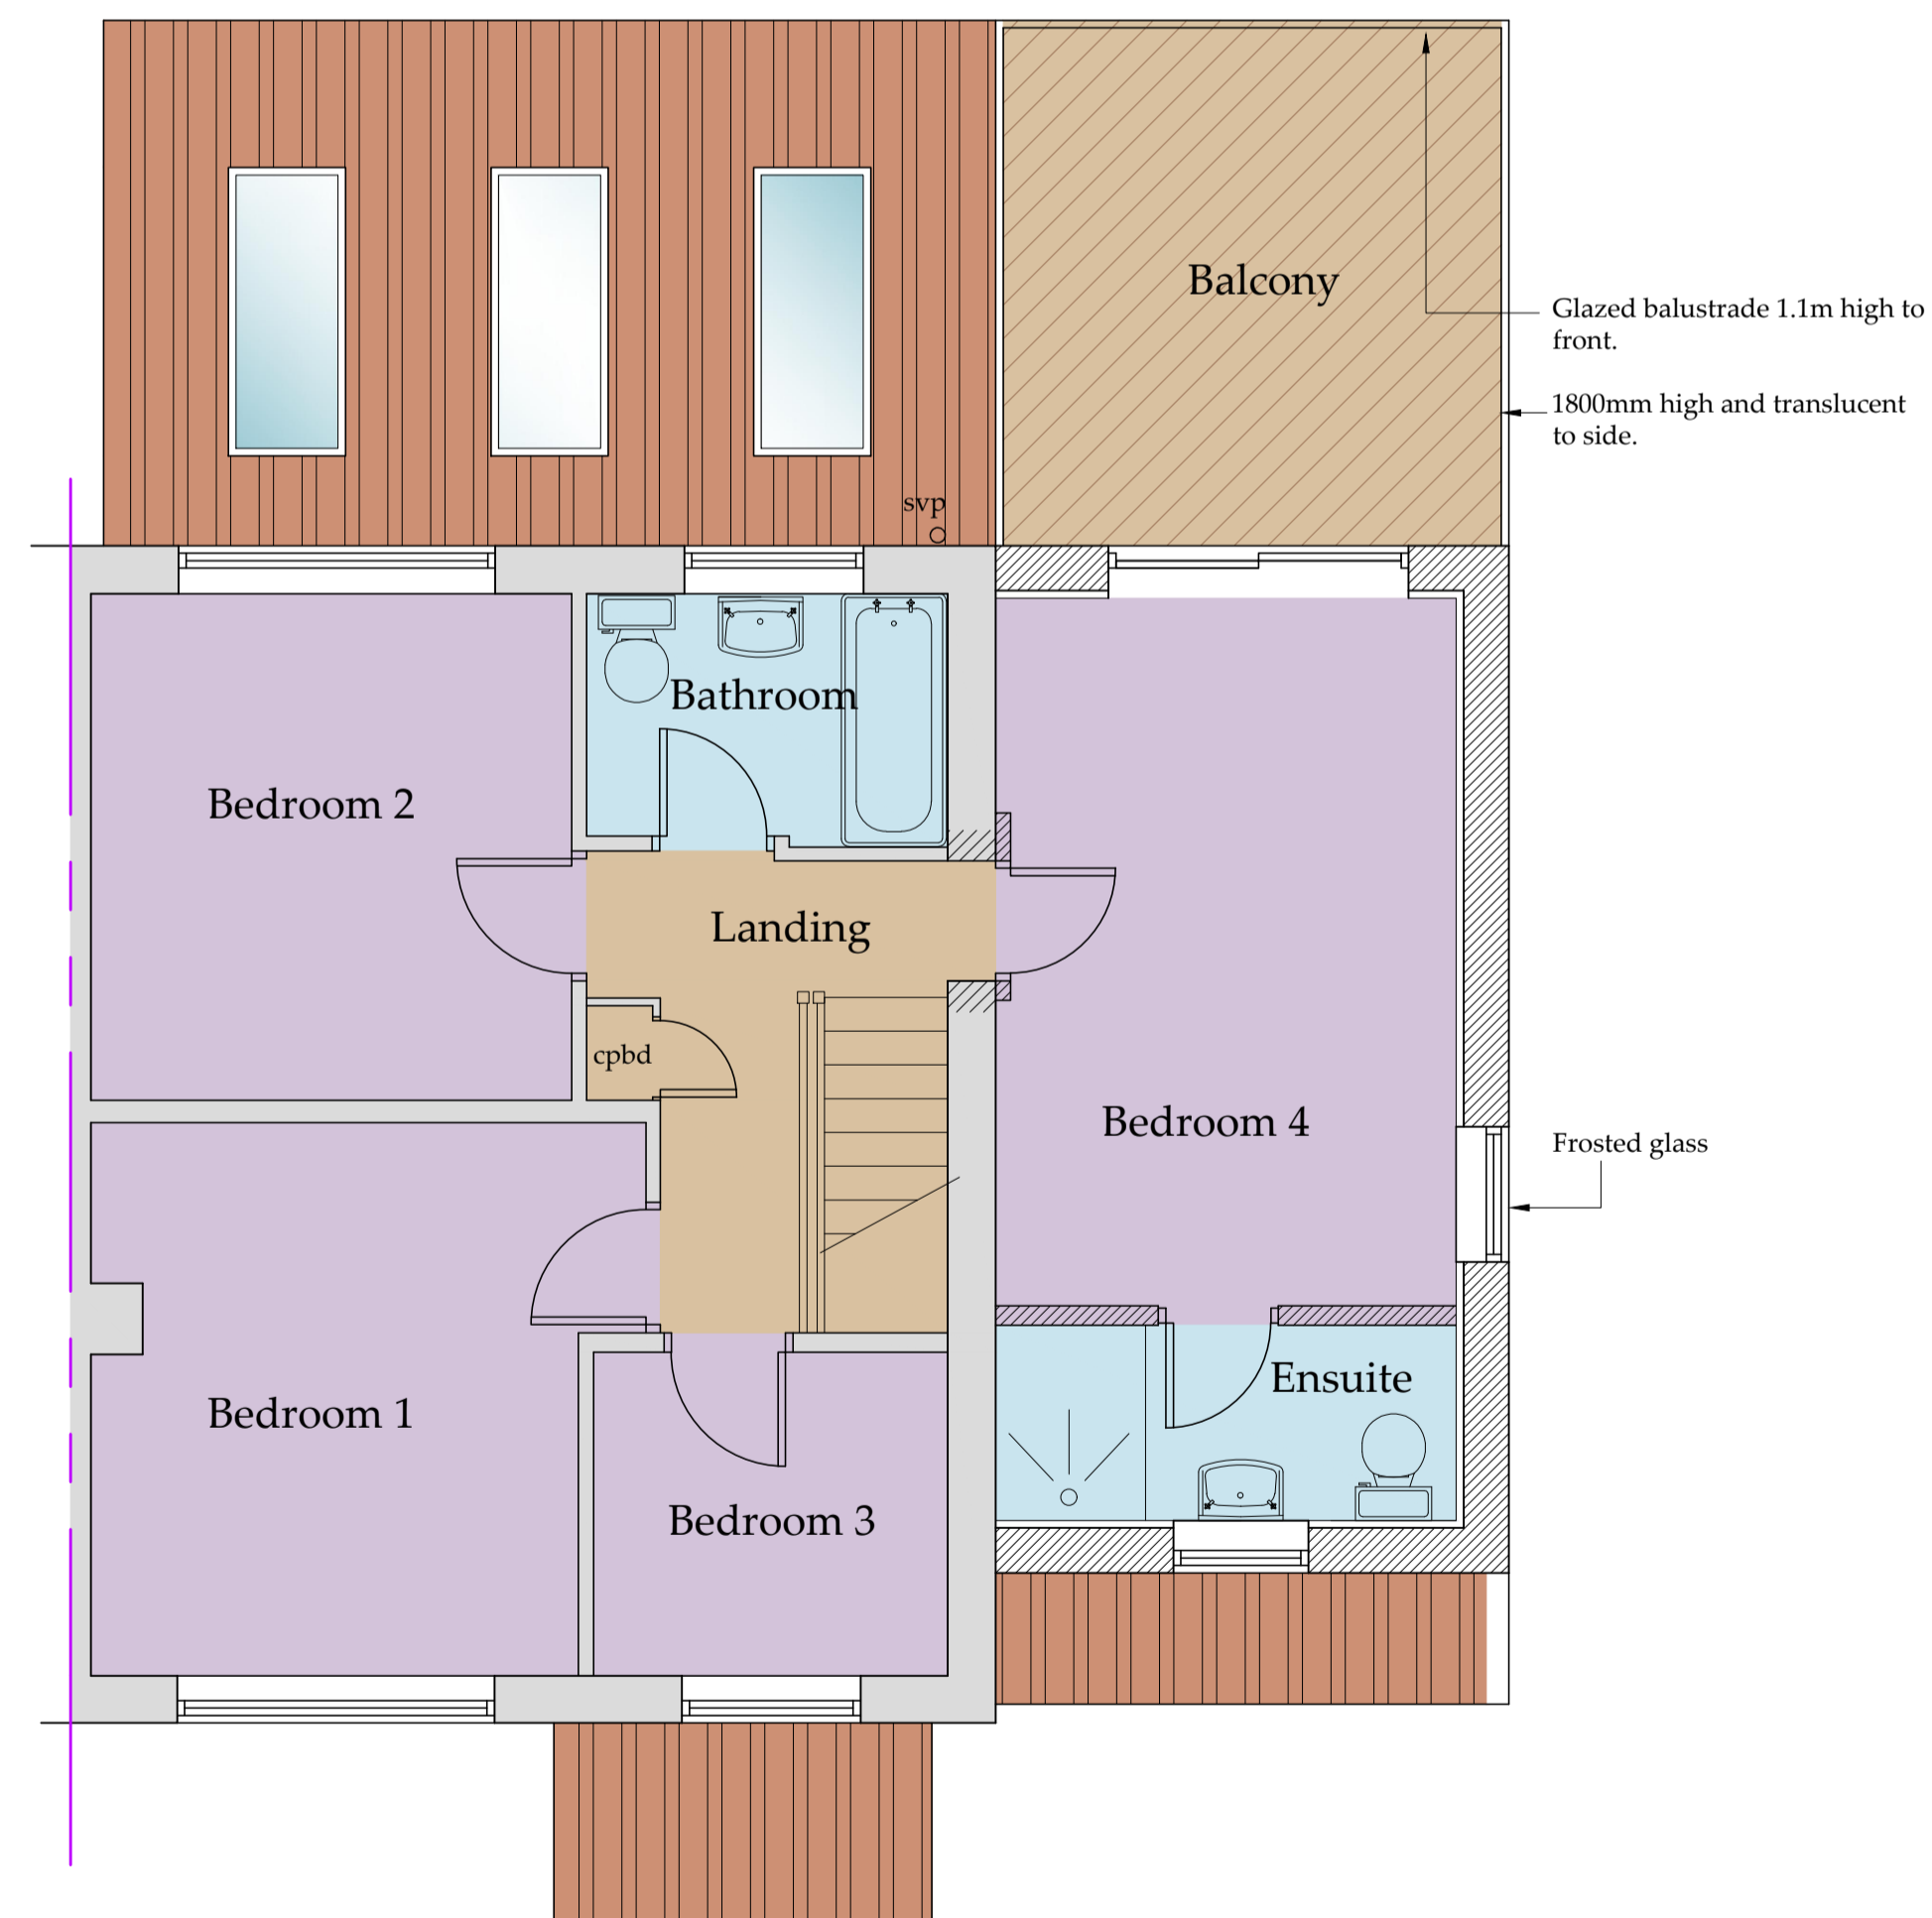

First Floor Plan
 Scale 1:50

NYMNP

29/07/2021

Drawings for Client and Planning consideration only

B	26/07/21	CE	Amended to suit client comments
A	13/07/21	CE	Issued for approval

REV DATE BY AMENDMENT

bhd partnership
 Architecture + Engineering
 Airy Hill Manor, Waterstead Lane,
 Whitby, N. Yorks. YO21 1QB.
 P: +441947 604871 F: +441947 600010
 E: general@bhdpartnership.com

CLIENT: **Mr K & Mrs S Simpson**

PROJECT: **6 Prospect Field
 High Hawsker YO22 4LG**

Drawing: **Proposed Plans and Elevations**

DRAWING STATUS: **Preliminary**

DRAWN: CE	CHECKED: NID
------------------	---------------------

SCALE @ SIZE: 1:100&1:50@ A1	DATE: 29/06/21
---	-----------------------

DRAWING No: D12137-03	REV: B
------------------------------	---------------