

NYMNPA
 29/07/2021

Site Plan
 Scale 1:2500

Ordnance Survey Licence No. 100002562

b h d partnership


Airy Hill Manor, Whitby, North Yorkshire, UK, YO21 1QB.
 Tel: 01947-604871 Fax: 01947-600010
 general@bhdpartnership.com www.bhdpartnership.com

- DO NOT SCALE from this drawing. Only figured dimensions are to be taken from this drawing.
- The Contractor must verify all dimensions on site before commencing any work or shop drawings.
- The Contractor must report any discrepancies before commencing work. If this drawing exceeds the quantities taken in any way, the Technician is to be informed before work is initiated.
- Work within The Construction (Design and Management) Regulations 2015 is not to start until a Health & Safety Plan has been produced. This drawing is Copyright and must not be reproduced without consent of BHD Partnership Ltd


REV	DATE	BY	AMENDMENT	CHKD	APVD
A		nid	Issue for approval	NID	

CLIENT: Mr G McQuade			
PROJECT: Calfthwaite Farm Cloughton			
A3	DRN: NID	DATE: 27/07/21	
SCALE: As shown	ISSUE: Preliminary		

DRAWING TITLE: Existing Site/Location Plan	
DRAWING NR: D10989-10	REV: A

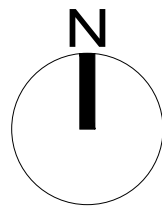

NYMNPA
29/07/2021

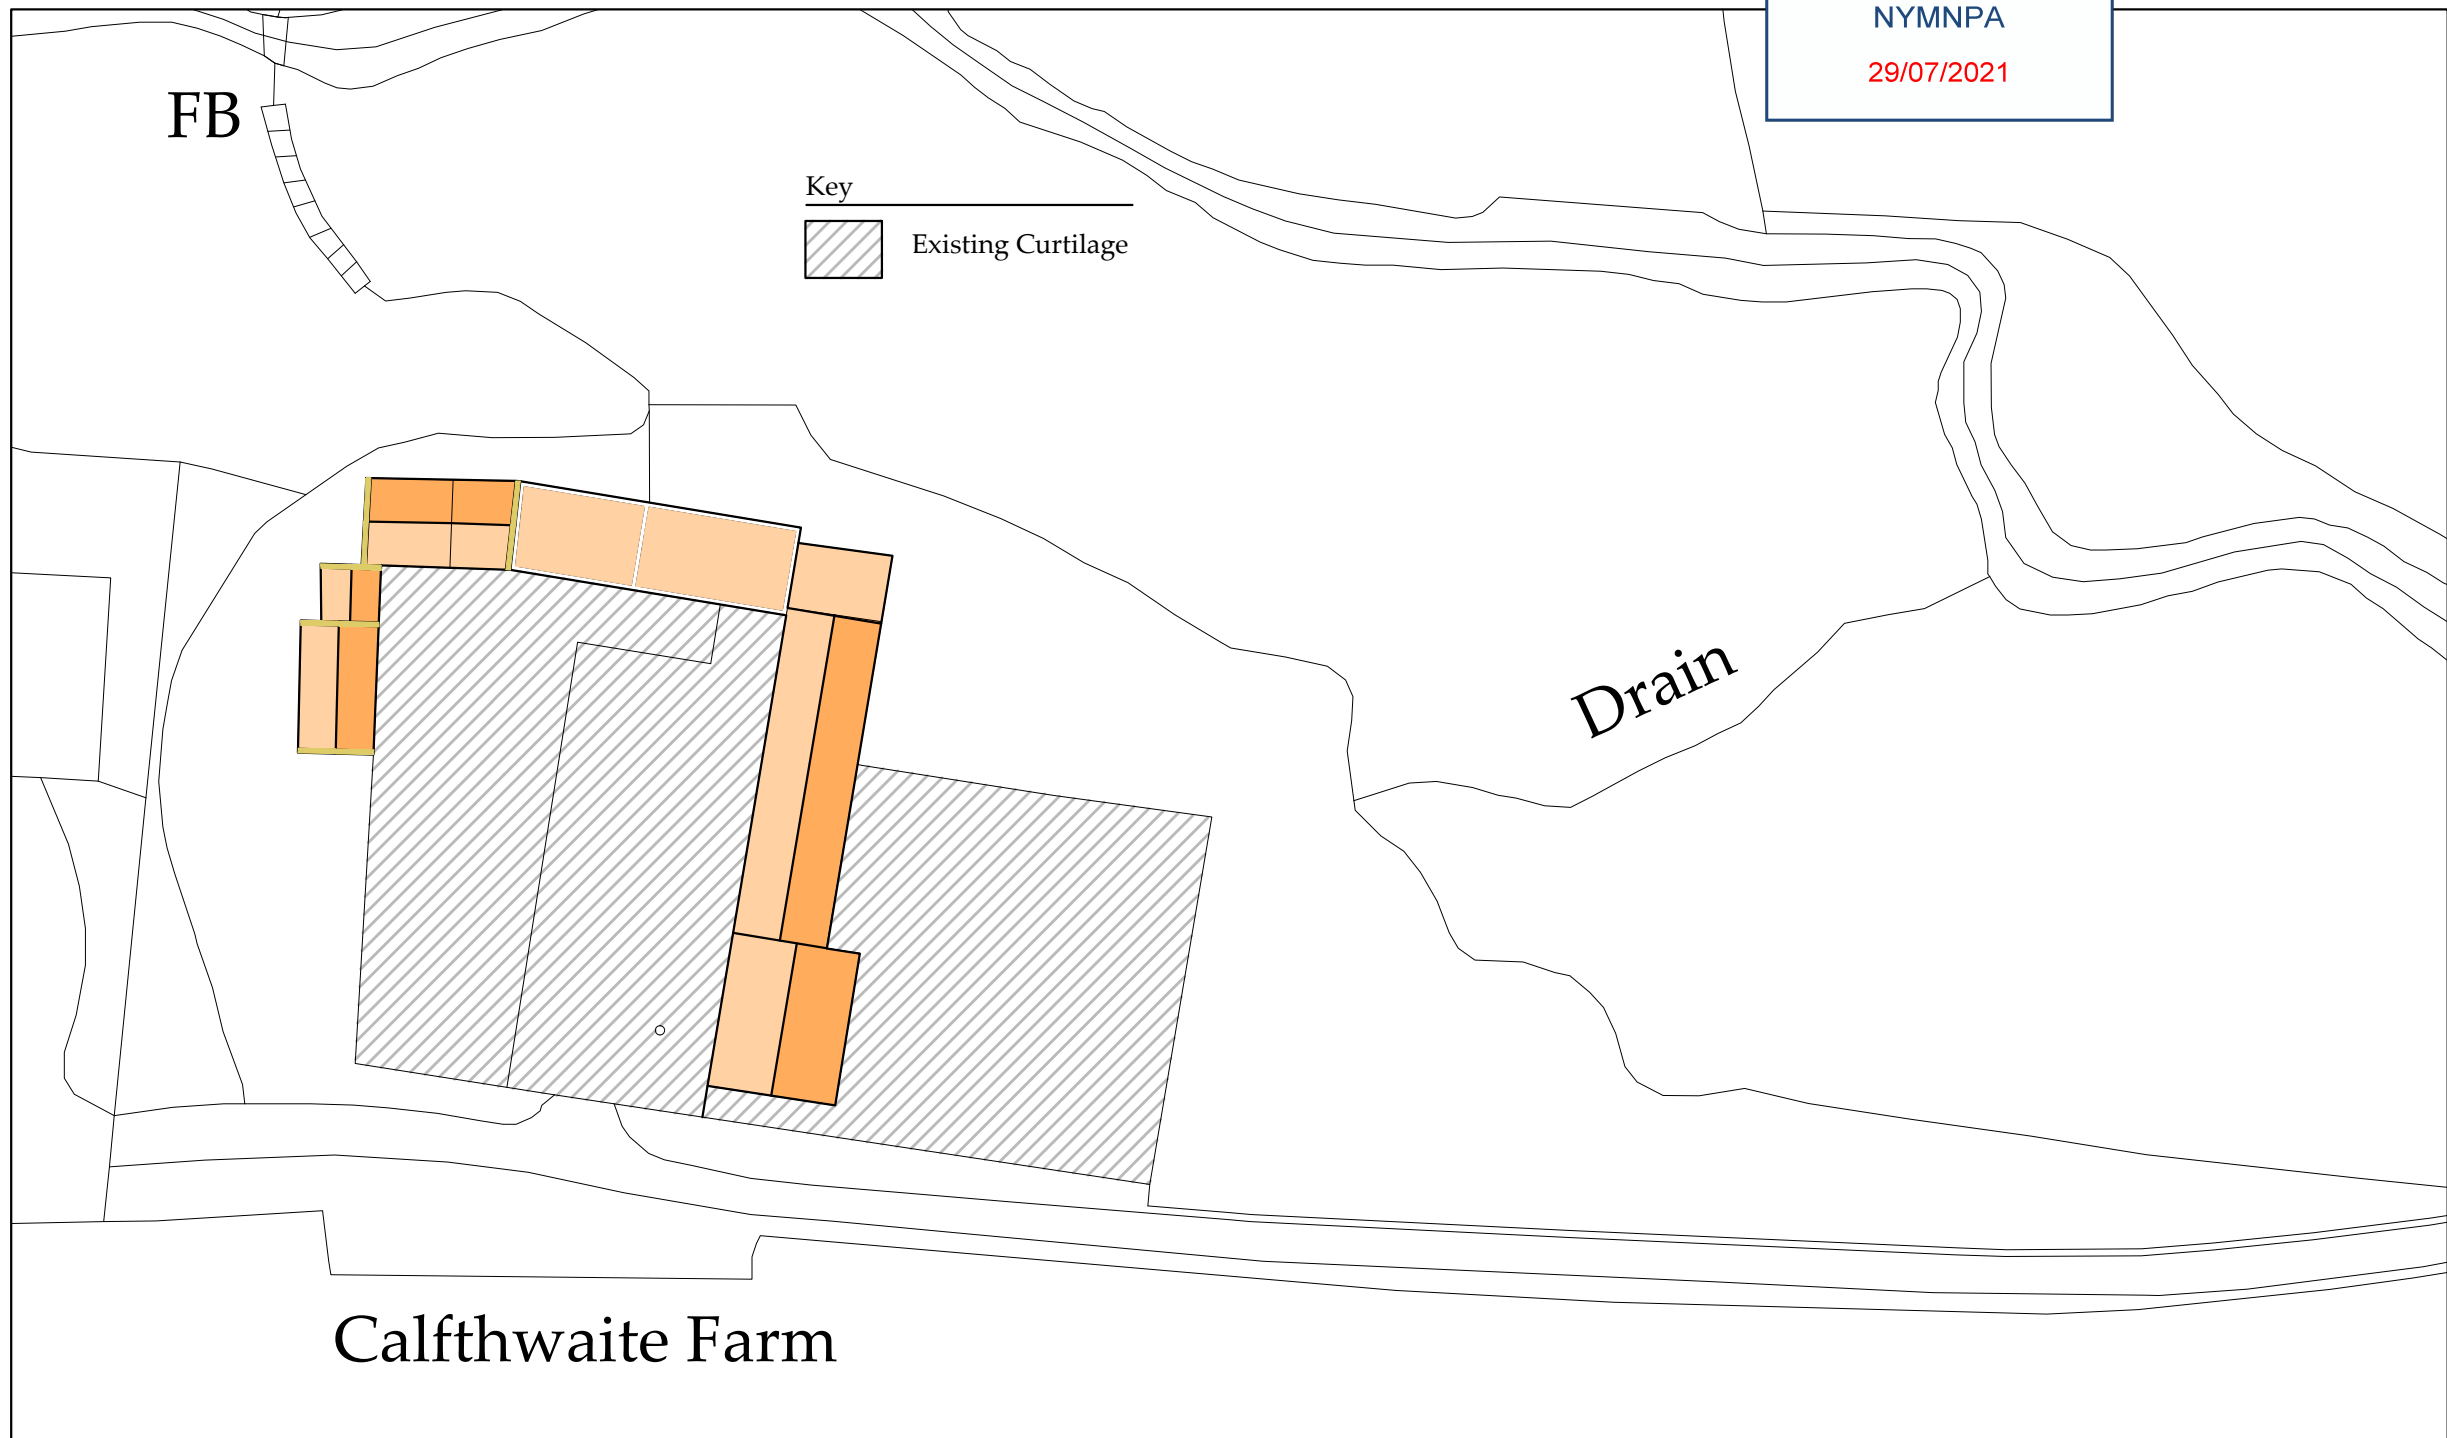

Block Plan
Scale 1:500

Ordnance Survey Licence No. 100002562

b h d partnership



Airy Hill Manor, Whitby, North Yorkshire, UK, YO21 1QB.
Tel: 01947-604871 Fax: 01947-600010
general@bhdpartnership.com www.bhdpartnership.com

- DO NOT SCALE from this drawing. Only figured dimensions are to be taken from this drawing.
- The Contractor must verify all dimensions on site before commencing any work or shop drawings.
- The Contractor must report any discrepancies before commencing work. If this drawing exceeds the quantities taken in any way, the Technician is to be informed before work is initiated.
- Work within The Construction (Design and Management) Regulations 2015 is not to start until a Health & Safety Plan has been produced. This drawing is Copyright and must not be reproduced without consent of BHD Partnership Ltd

REV	DATE	BY	AMENDMENT	CHKD	APVD
B	29-07-21	nid	Shading		
A		nid	Issue for approval	NID	

CLIENT: Mr G McQuade			
PROJECT: Calfthwaite Farm Cloughton			
A3	DRN:	NID	DATE: 27/07/21
SCALE:	As shown	ISSUE:	Preliminary

DRAWING TITLE: Existing Block Plan	
DRAWING NR: D10989-11	REV: B

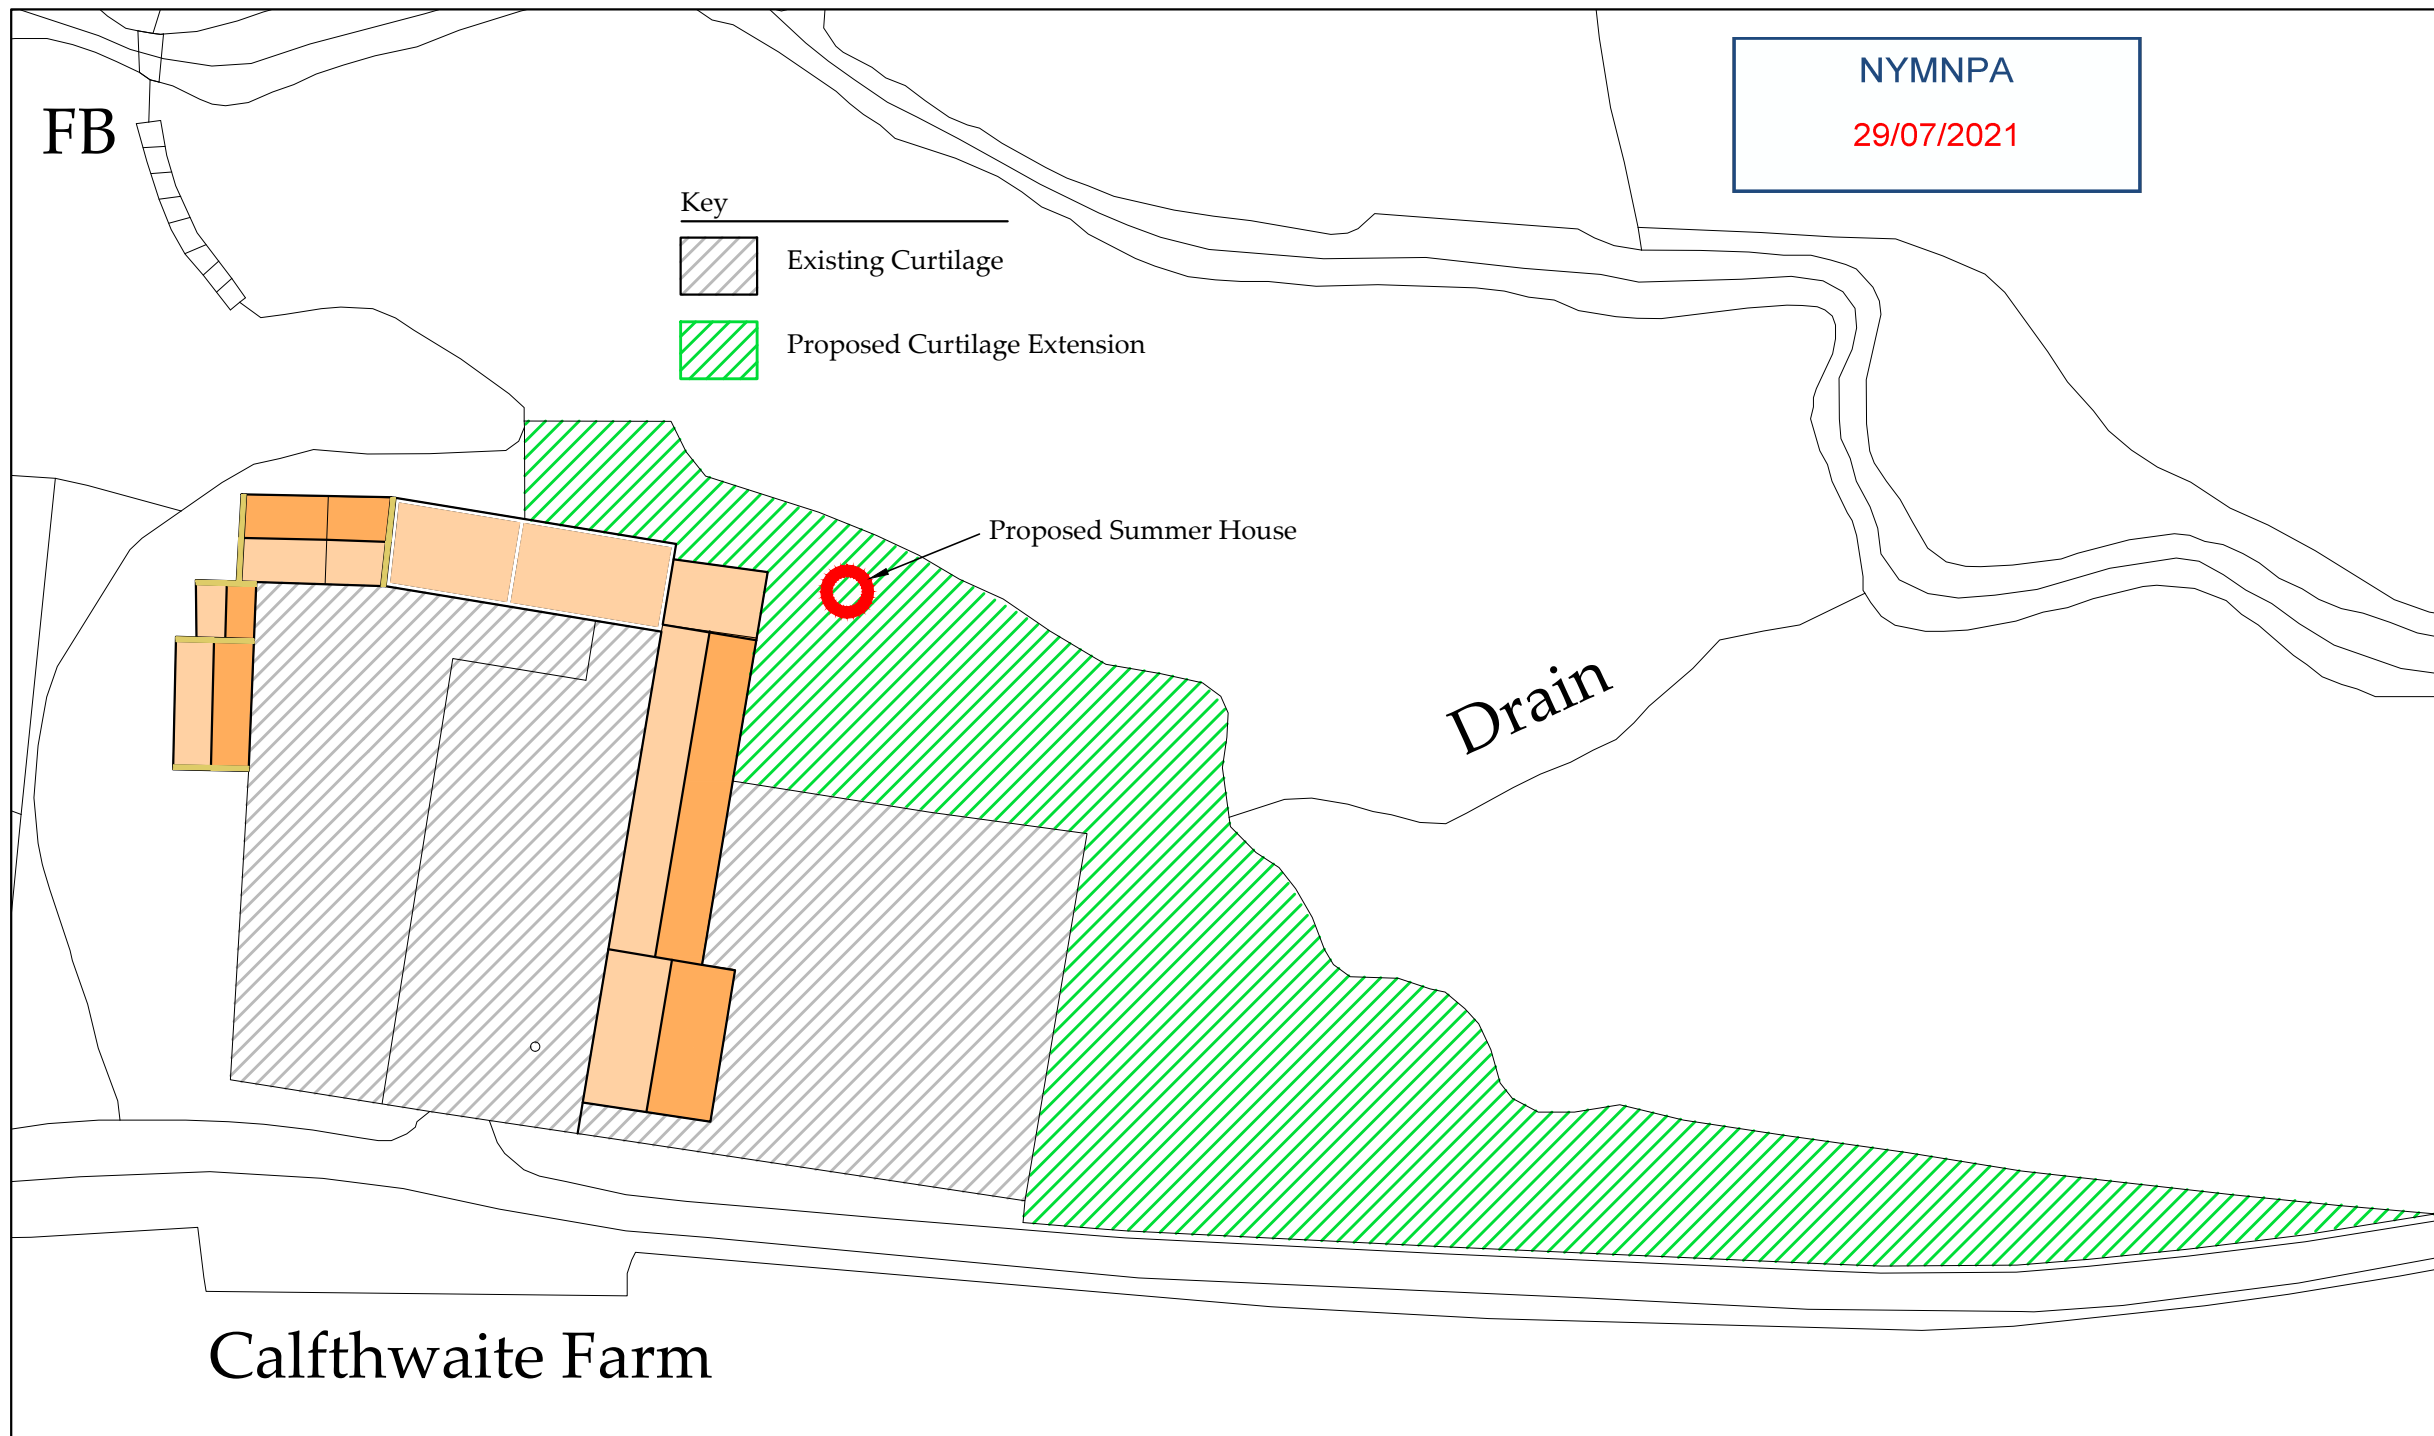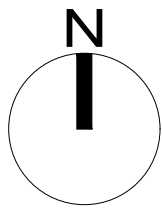

Calfthwaite Farm

○ Block Plan
Scale 1:500

Ordnance Survey Licence No. 100002562

b h d partnership

Airy Hill Manor, Whitby, North Yorkshire, UK, YO21 1QB.
Tel: 01947-604871 Fax: 01947-600010
general@bhdpartnership.com www.bhdpartnership.com


- DO NOT SCALE from this drawing. Only figured dimensions are to be taken from this drawing.
- The Contractor must verify all dimensions on site before commencing any work or shop drawings.
- The Contractor must report any discrepancies before commencing work. If this drawing exceeds the quantities taken in any way, the Technician is to be informed before work is initiated.
- Work within The Construction (Design and Management) Regulations 2015 is not to start until a Health & Safety Plan has been produced. This drawing is Copyright and must not be reproduced without consent of BHD Partnership Ltd

REV	DATE	BY	AMENDMENT	CHKD	APVD
B	29/07/21	nid	Shading		
A		nid	Issue for approval	NID	

CLIENT: Mr G McQuade			
PROJECT: Calfthwaite Farm Cloughton			
A3	DRN: NID	DATE: 27/07/21	
SCALE: As shown	ISSUE: Preliminary		

DRAWING TITLE: Proposed Block Plan	
DRAWING NR: D10989-12	REV: B

Figure 1: Summerhouse Specification

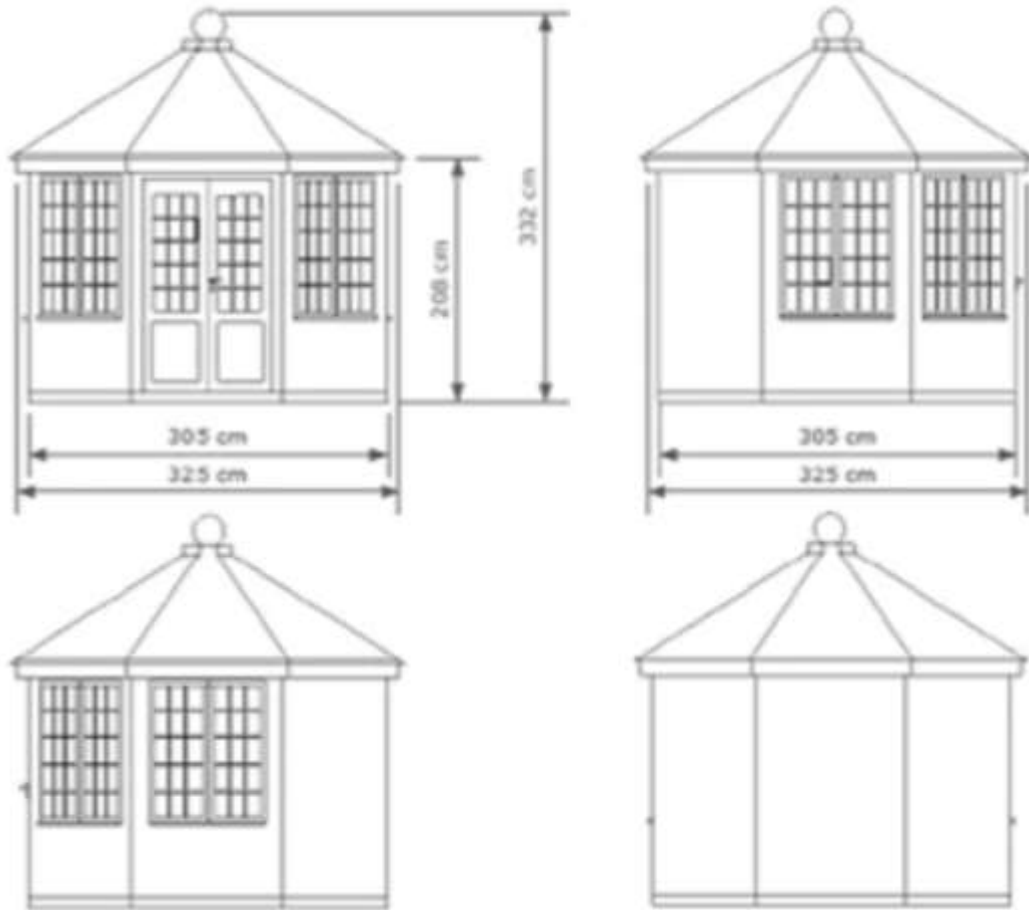

NYMNPA

29/07/2021