


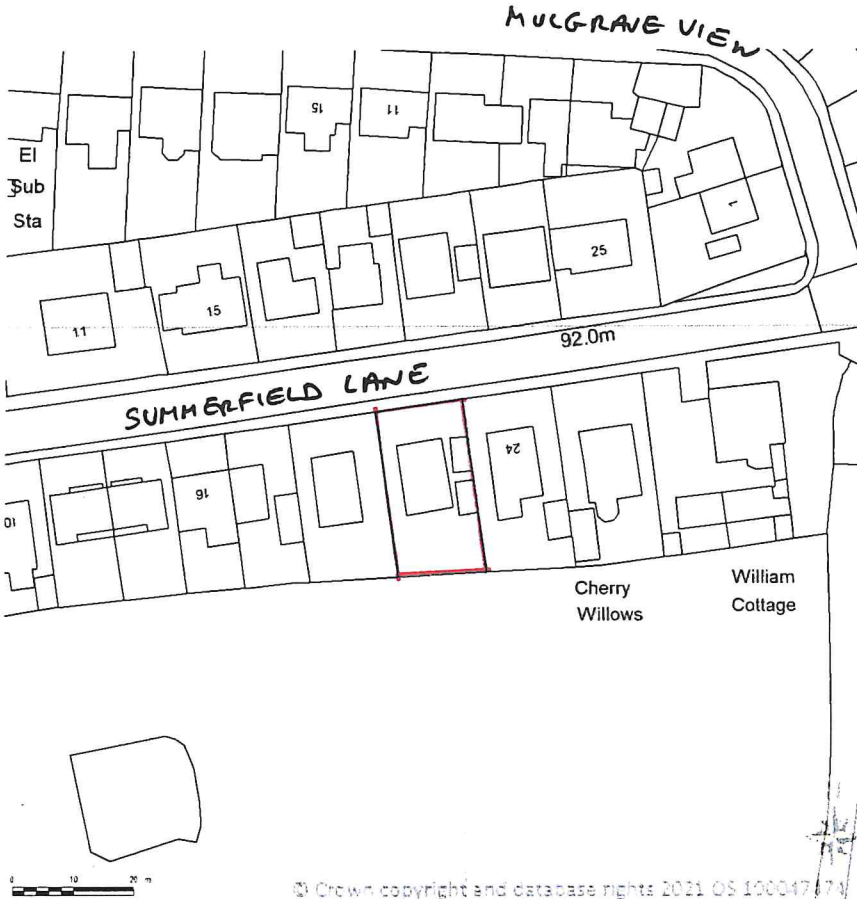

SITE LOCATION PLAN
AREA 2 HA
SCALE 1:1250 on A4
CENTRE COORDINATES: 491494, 508375



Supplied by Streetwise Maps Ltd
www.streetwise.net
Licence No: 100047474
02/08/2021 10:38


BLOCK/SITE PLAN
AREA 36m x 36m
SCALE 1:200 on A4
CENTRE COORDINATES: 491494, 508375




© Crown copyright and database rights 2021 OS 100047474



Supplied by Streetwise Maps Ltd
www.streetwise.net
Licence No: 100047474
02/08/2021 10:37:49

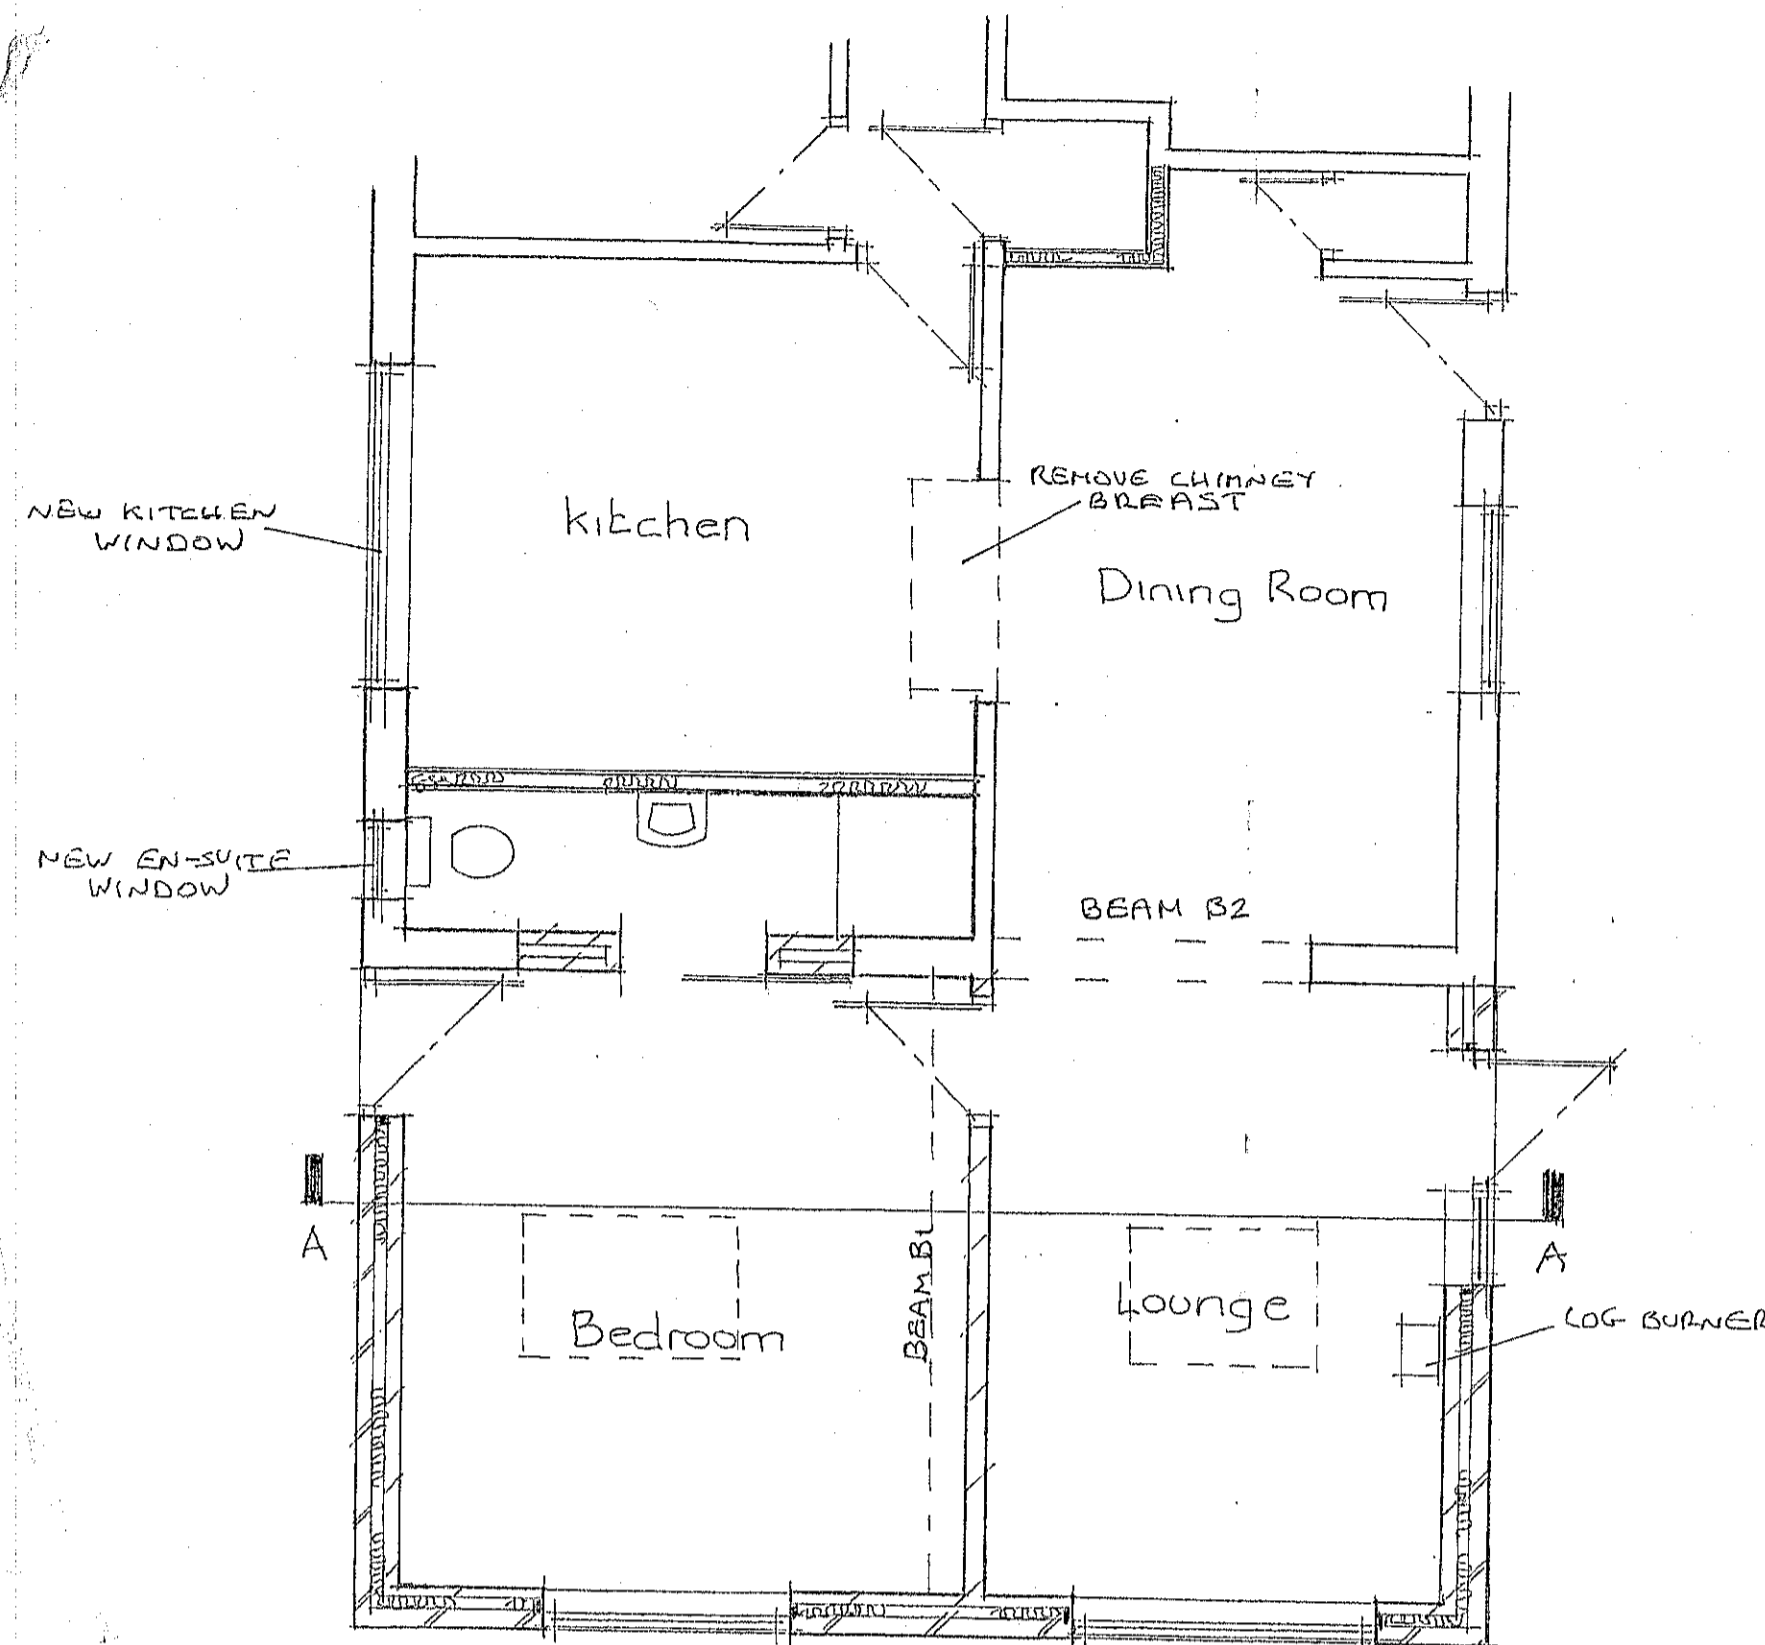


NYMNPA
09/08/2021

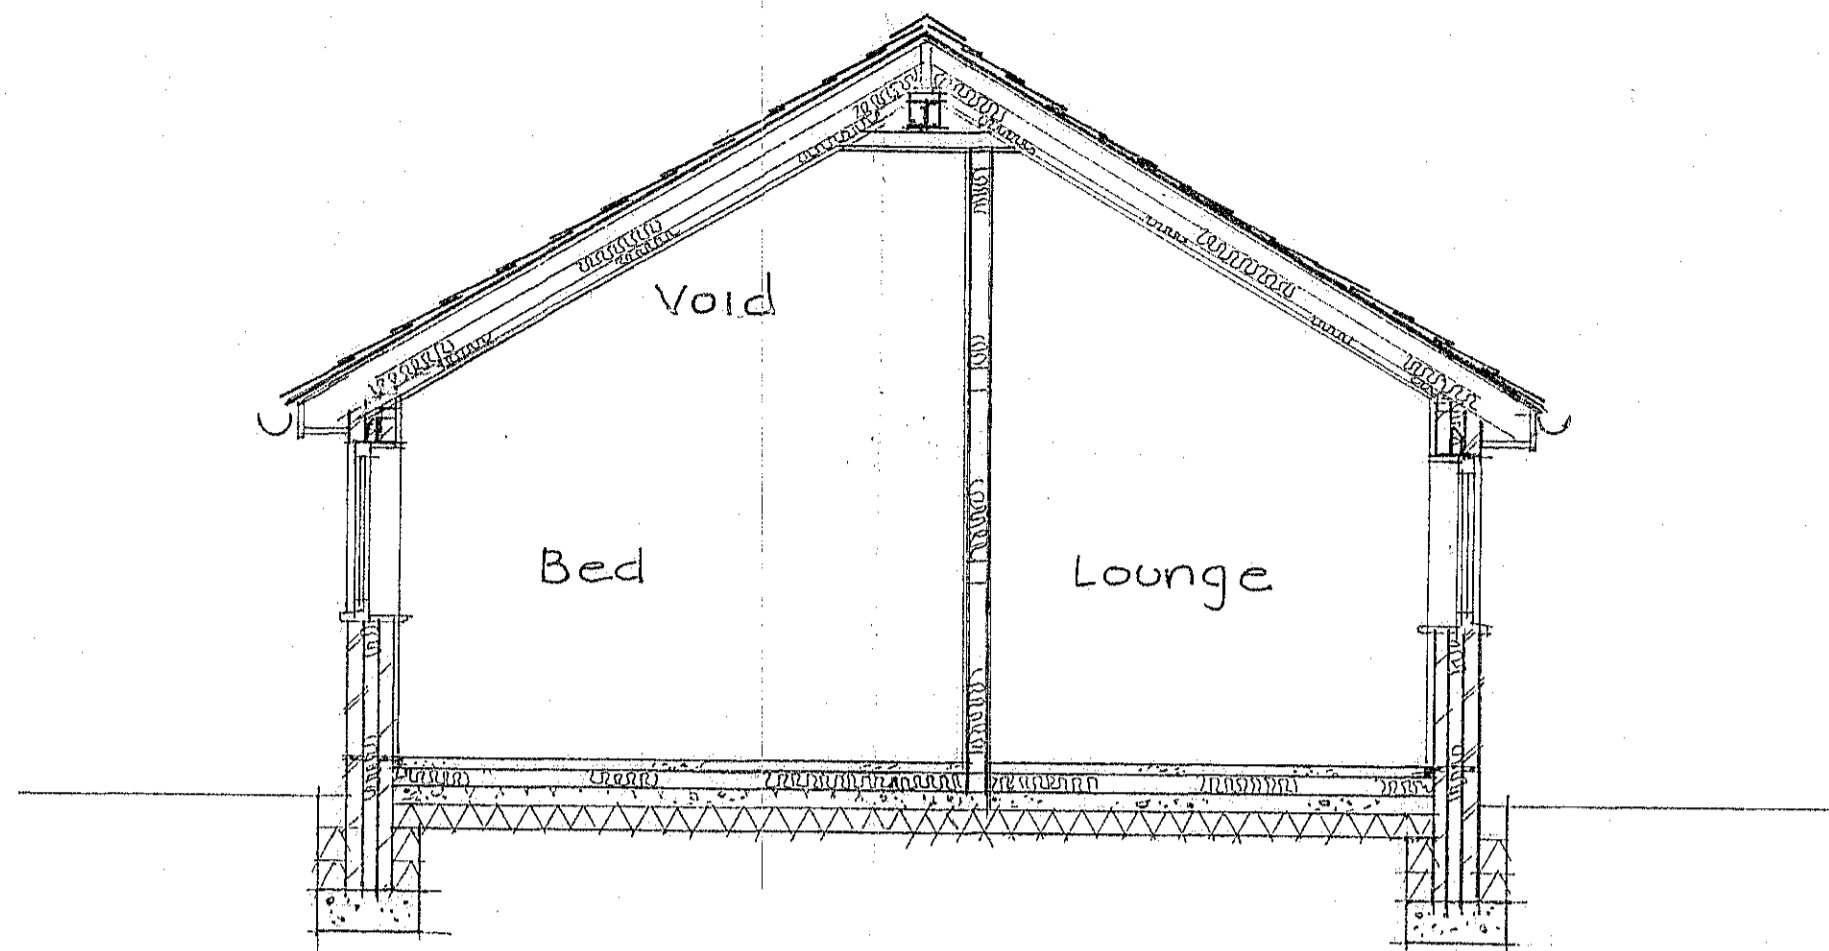


SECTION A-A

PROPOSED PLAN

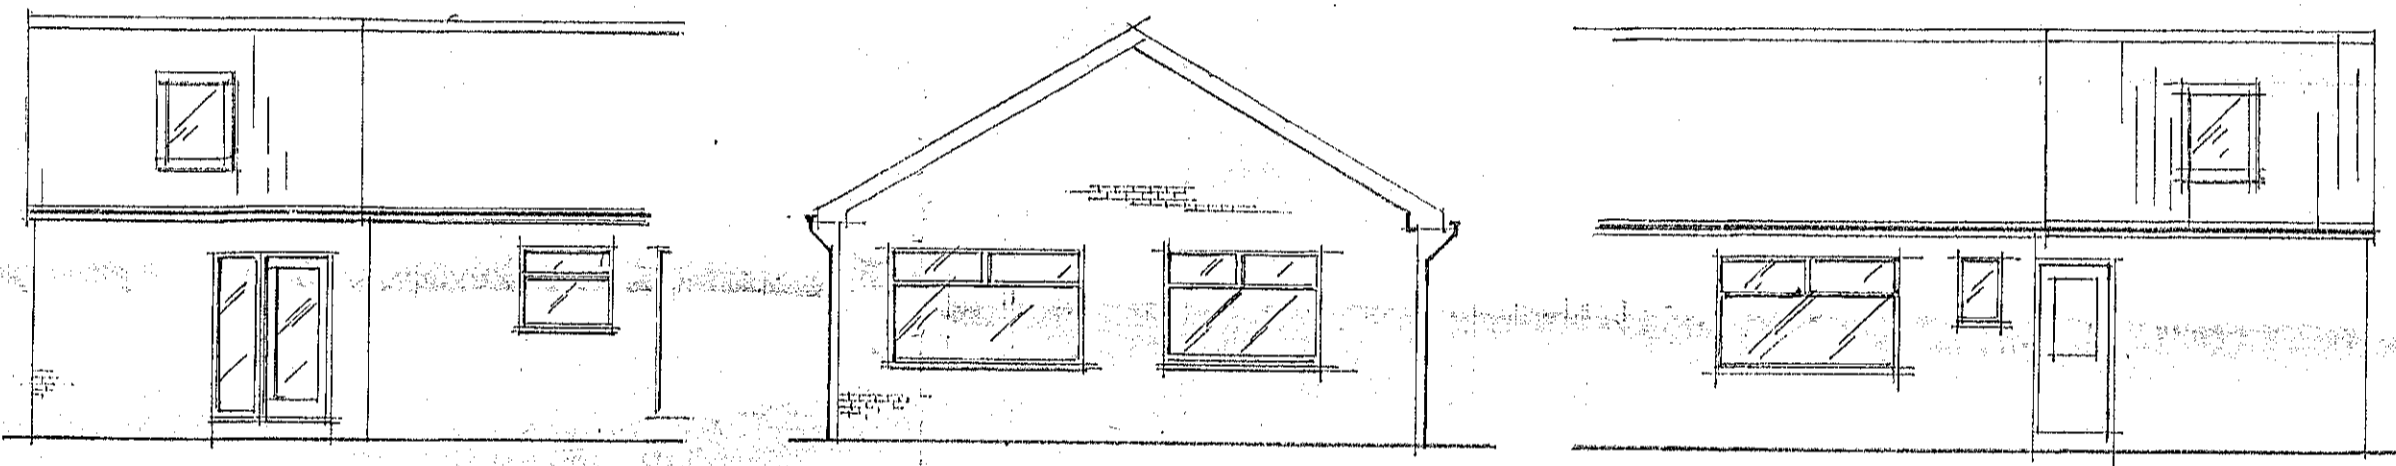


Side Rear Side

PROPOSED ELEVATIONS

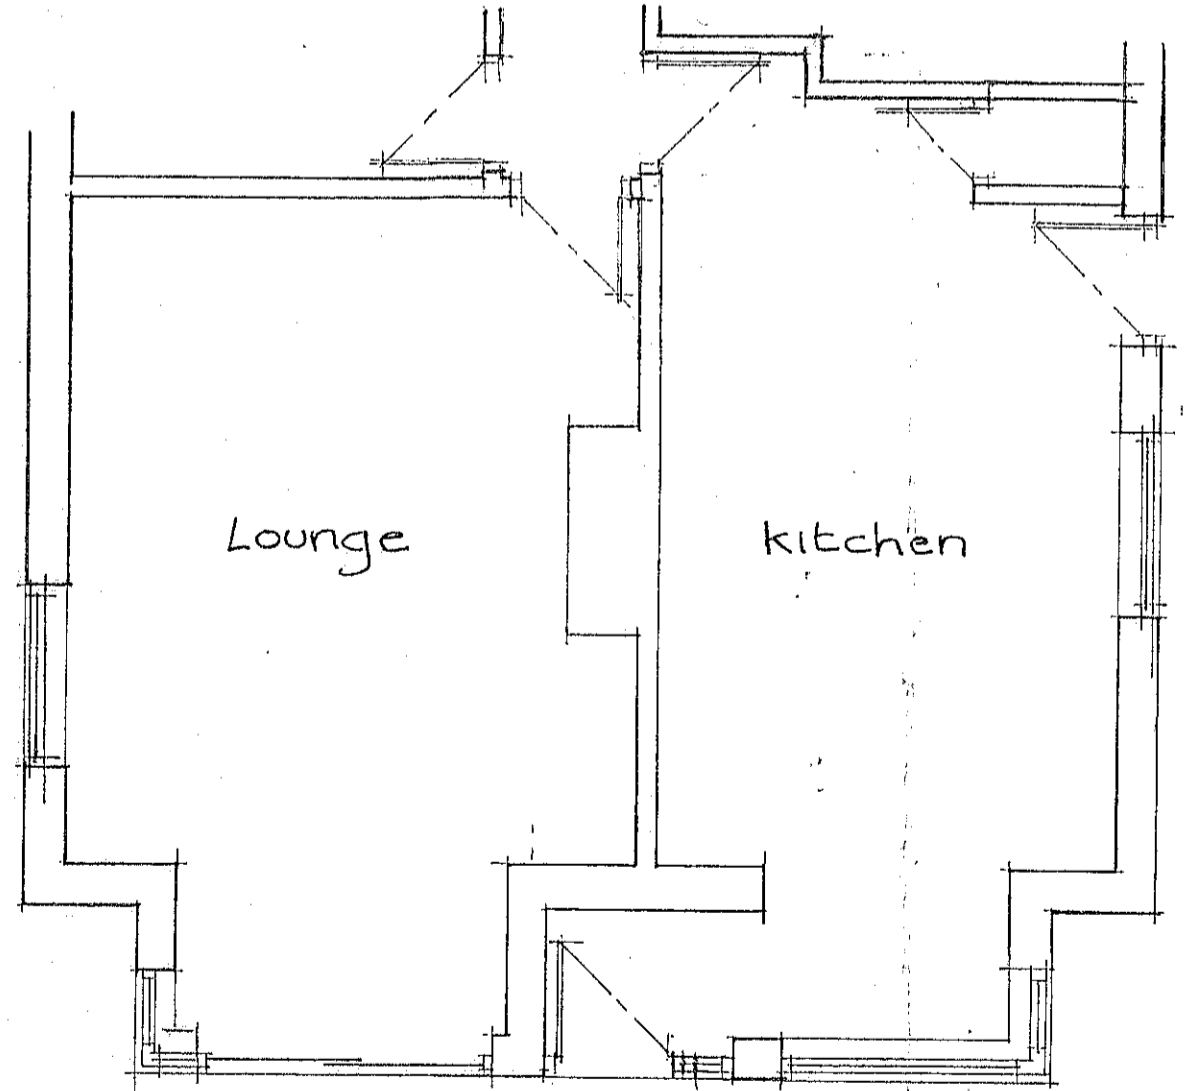

EXISTING PLAN

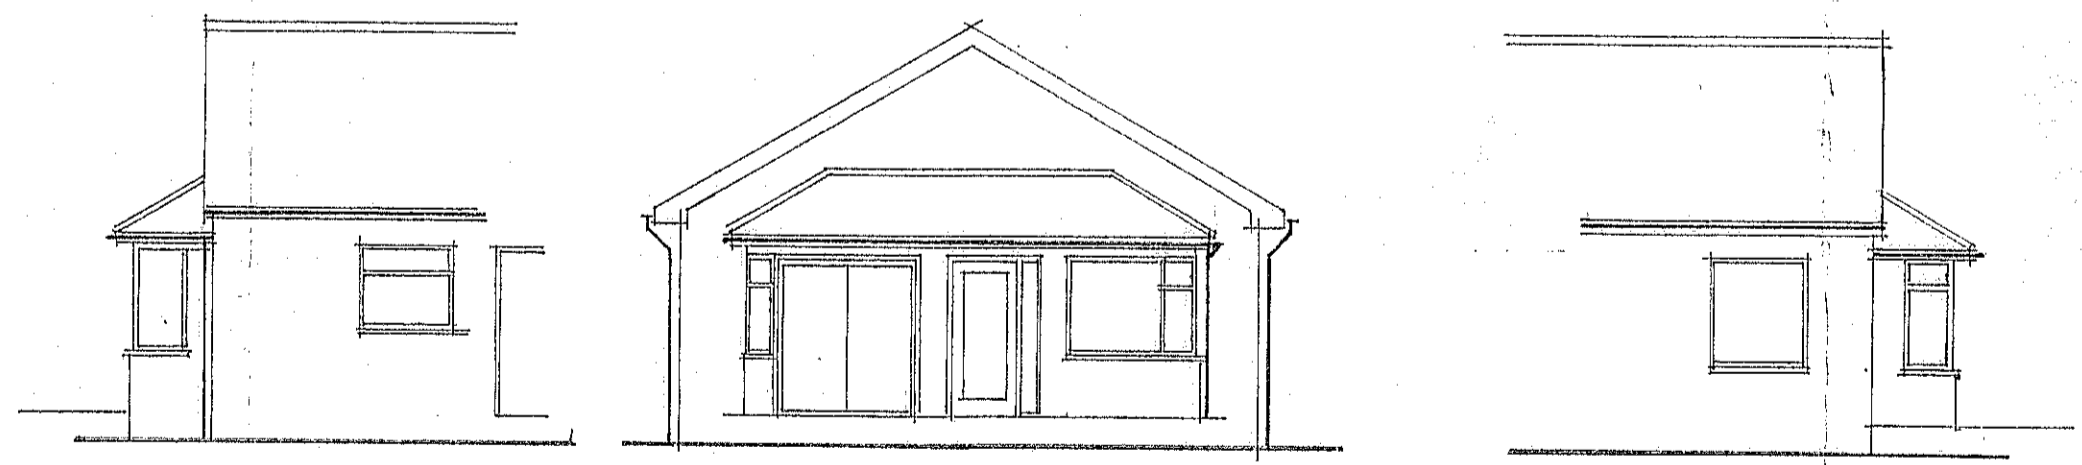

Side Rear Side

EXISTING ELEVATIONS

No.	DESCRIPTION	CHK'D	APP'D	DATE
	ALTERATIONS			

PROPOSED SINGLE STOREY REAR EXTENSION AT 22 SUMMERFIELD LANE, STAINSACRE, WHITBY
EXISTING + PROPOSED

CLOSE, GRANGER, GRAY & WILKIN
BUILDING AND ENGINEERING CONSULTANTS
28 MARKET PLACE, GUISBOROUGH, CLEVELAND. TS14 6HF
Tel. 01287 635616

DRAWN	TRACED	CHECKED	APPROVED	DATE	SCALE
gh				Jun	1:50 1:100

DRAWING No. 19/001/01