


○ Site Plan
Scale 1:2500

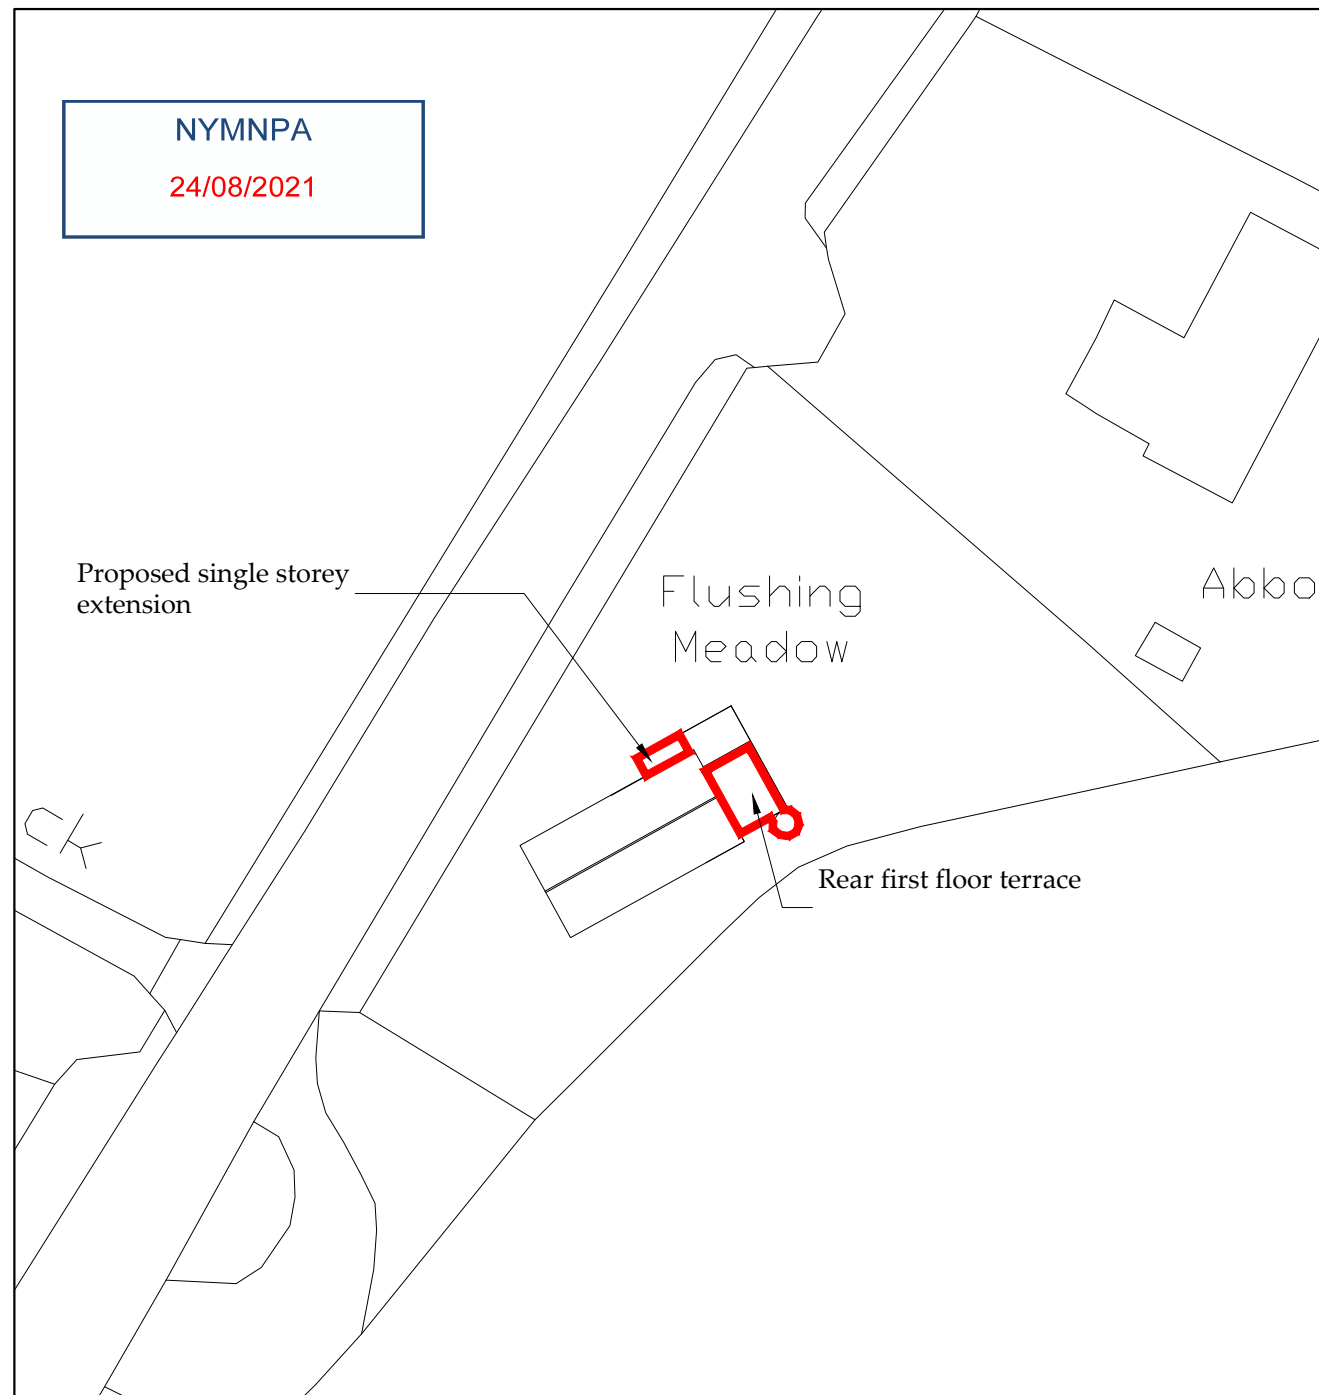

○ Block Plan
Scale 1:500

Ordnance Survey Licence No. 100002562

b h d partnership

Airy Hill Manor, Whitby, North Yorkshire, UK, YO21 1QB.
Tel: 01947-604871 Fax: 01947-600010
general@bhdpartnership.com www.bhdpartnership.com

● DO NOT SCALE from this drawing. Only figured dimensions are to be taken from this drawing.
● The Contractor must verify all dimensions on site before commencing any work or shop drawings.
● The Contractor must report any discrepancies before commencing work. If this drawing exceeds the quantities taken in any way, the Technician is to be informed before work is initiated.
● Work within The Construction (Design and Management) Regulations 2015 is not to start until a Health & Safety Plan has been produced. This drawing is Copyright and must not be reproduced without consent of BHD Partnership Ltd

REV	DATE	BY	AMENDMENT	CHKD	APVD
A	01/02/21	CE	Issued for approval		


CLIENT: Mr S & Mrs L Shaw		
PROJECT: Flushing Meadows Egton YO21 1UA		
A3	DRN: C Eynon	DATE: 01/02/21
SCALE:	As shown	ISSUE: Preliminary

DRAWING TITLE: Location Plan and Block Plan	
DRAWING NR: D12014-01	REV: A



Front Elevation
Scale 1:100


Part Side Elevation
Scale 1:100

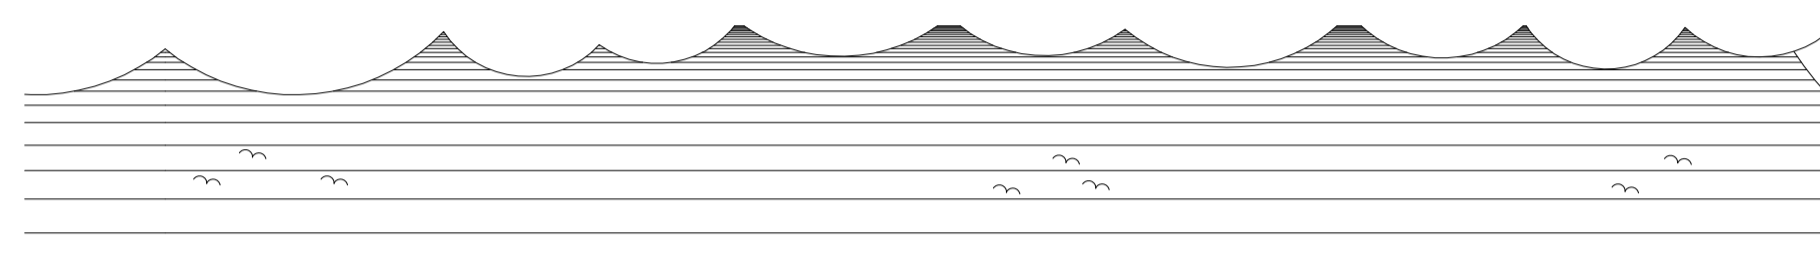

Rear Elevation
Scale 1:100


Side NE Elevation
Scale 1:100

e x i s t i n g

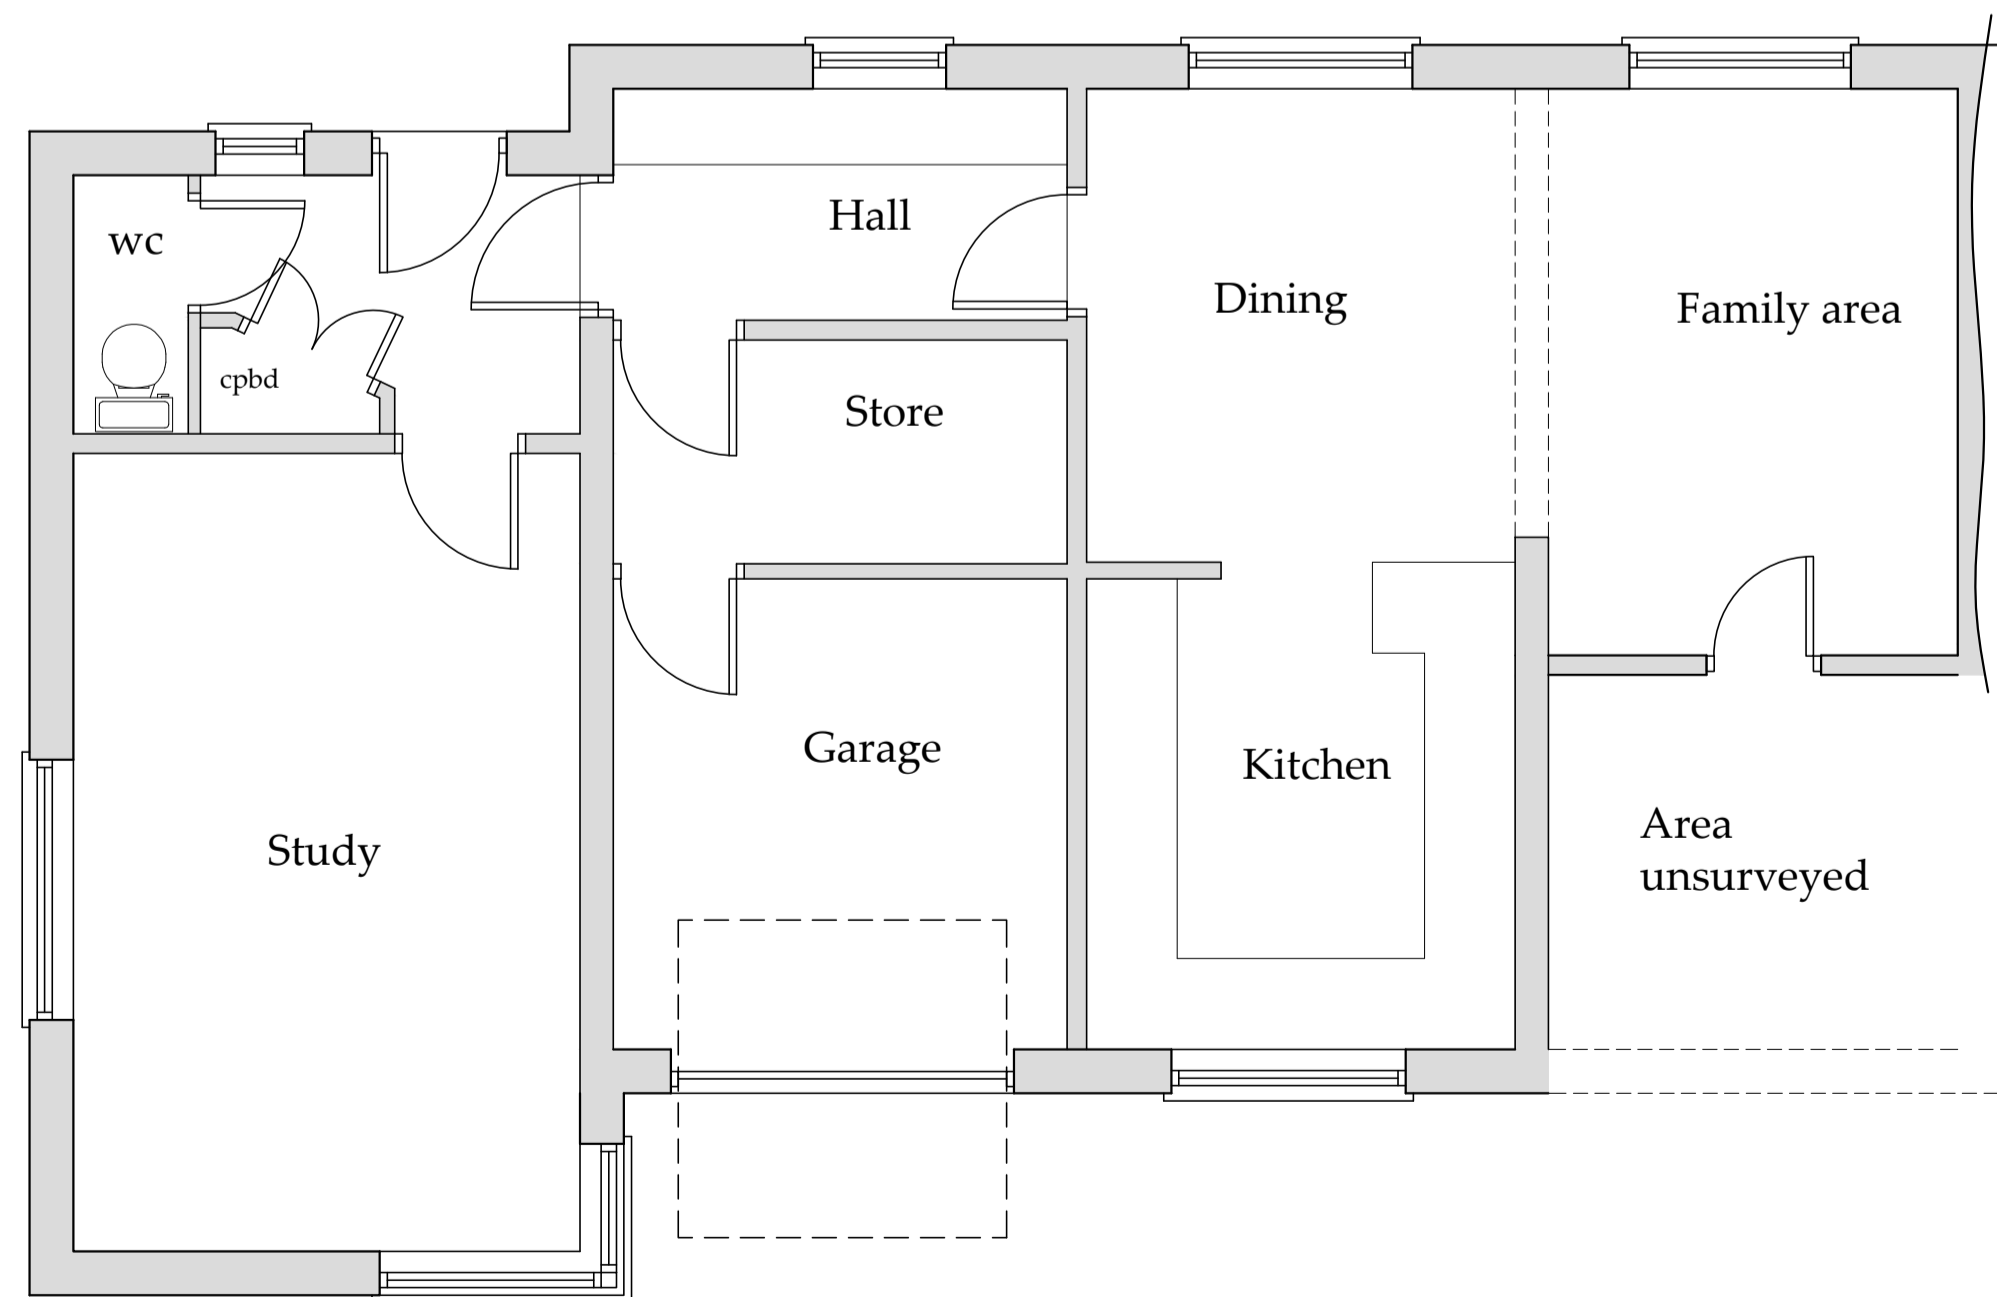


Ground Floor Plan
Scale 1:50

NYMNPA
24/08/2021

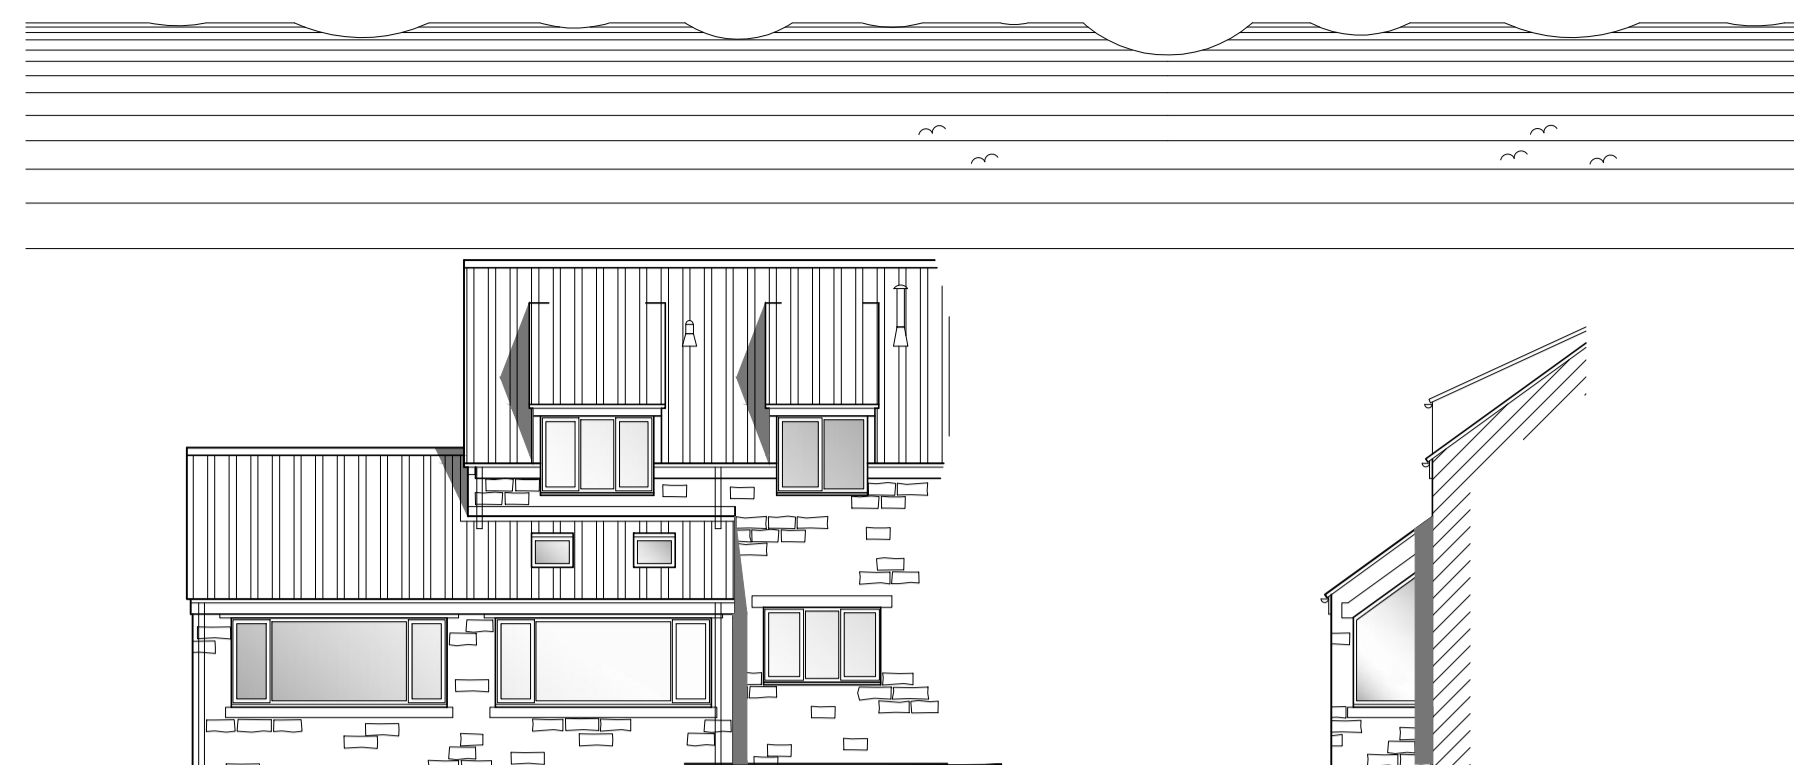

Front Elevation
Scale 1:100

Part Side Elevation
Scale 1:100

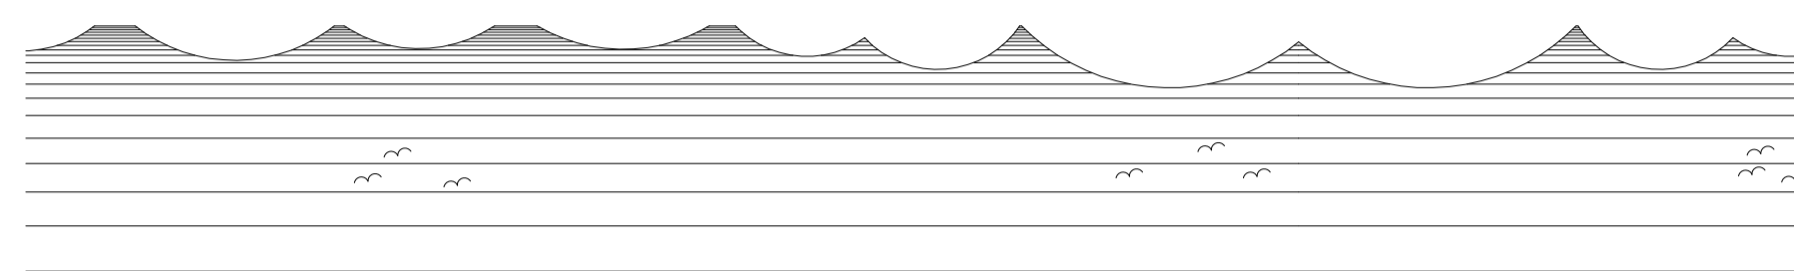


Rear Elevation
Scale 1:100


Side NE Elevation
Scale 1:100

Replace existing window with door
Terrace 'cut out' of existing roof
Line of terrace, tapered glazed balustrade

p r o p o s e d

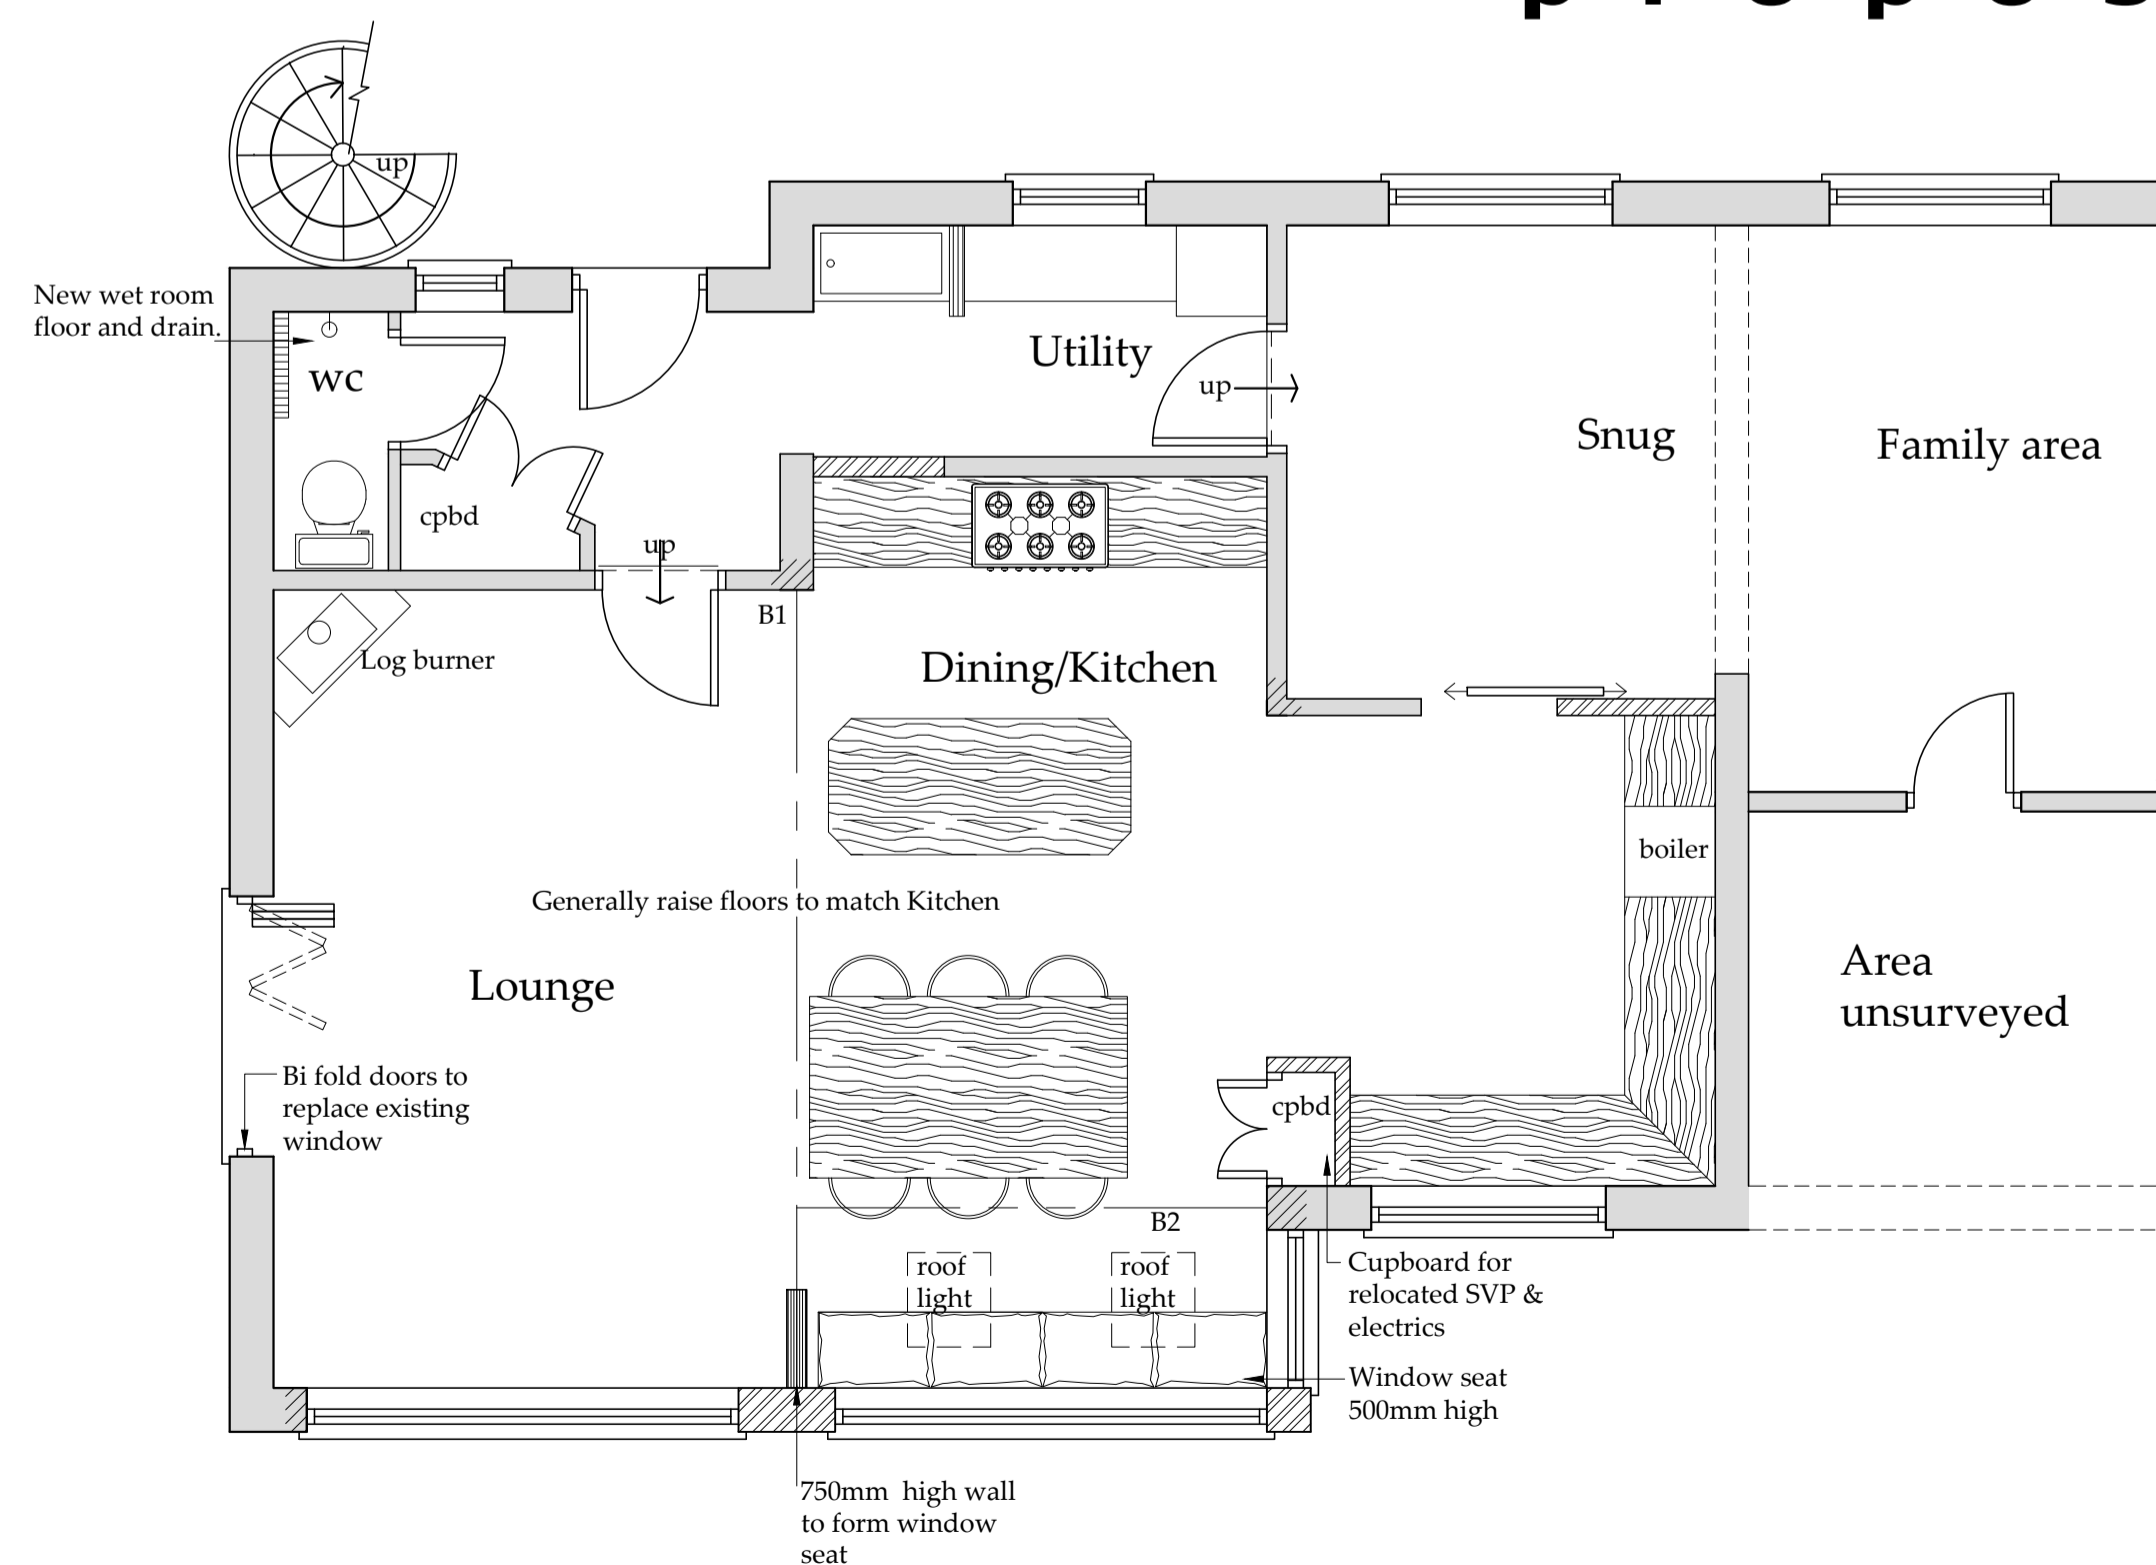

Ground Floor Plan
Scale 1:50

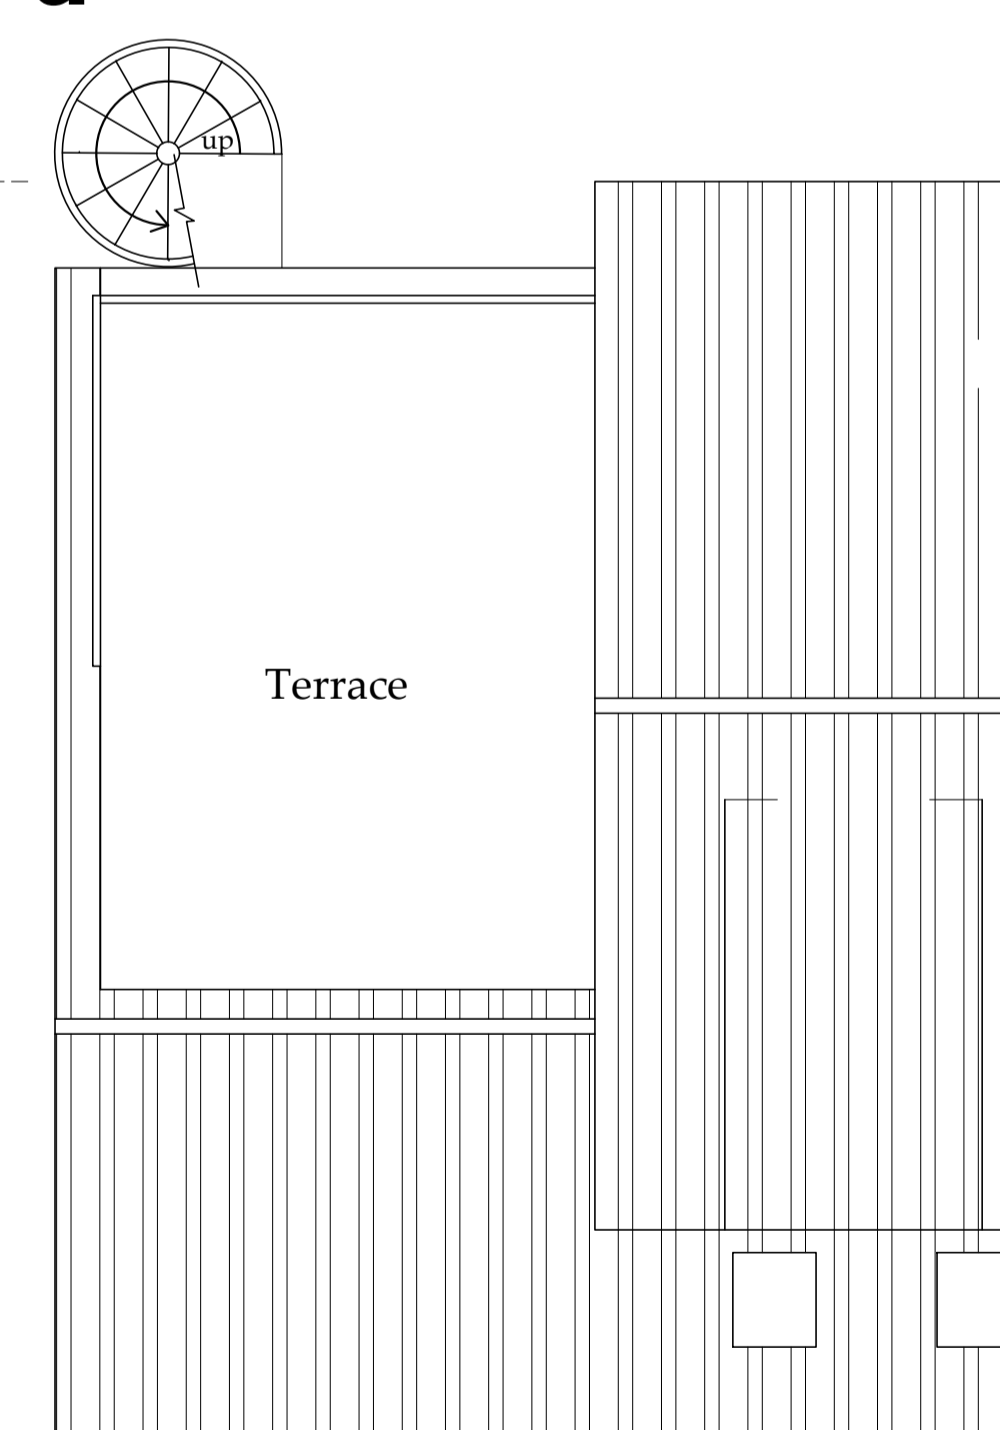

Roof Plan
Scale 1:50

Do not scale from this drawing, only figured dimensions are to be taken from this drawing.
The contractor must verify all dimensions on site before commencing any work or shop drawings.
The contractor must report any discrepancies before commencing work. If this drawing exceeds the quantities taken in any way, the technician is to be informed before work is initiated.
Work within the construction (design and management) regulations 2015 is not to start until a health & safety plan has been produced. This drawing is copyright and must not be reproduced without consent of BHD Partnership Ltd.
CDM Regulations
Contractor must not start without 'Pre Construction Information' from Principle Designer. If unsure contact BHD.
Contractor must agree the 'Principle Contractor' roll with the client prior to commencement of the works.
Ensure if required under CDM2015 regulations that the project is notified to the HSE.

Drawings for Planning and client consideration only.

C	28/01/21	CE	Roof plan added
B	20/01/21	nid	Client details and rear elevation
A	06/01/21	CE	Issued for approval

REV	DATE	BY	AMENDMENT
-----	------	----	-----------

bhd
partnership
Architecture + Engineering

Airy Hill Manor, Waterstead Lane,
Whitby, N. Yorks. YO21 1QB.
P: +441947 604871 F: +441947 600010
E: general@bhdpartnership.com

CLIENT: Mr S & Mrs L Shaw

PROJECT: Alterations to Flushing Meadows
Egton YO21 1UA

DRAWING: Existing and Proposed
Plans and Elevations

DRAWING STATUS: Preliminary

DRAWN: C Eynon CHECKED: N I Duffield

SCALE @ SIZE: 1:100&1:50 @ A1 DATE: 06/01/21

DRAWING No: D12014-02 REV: C