

New extension at First Floor Level over Garage Phase III of development.

- Variation of Condition to Proposed Extension.
1. Omit one roof window.
 2. Floor level to be as existing.
 3. Omit window & door arrangement
Add sliding doors & glazed screens.
 4. Gable: Omit glazed gable spandrel panel.
Add: Stone facing & boarded gable panel.




- Natural slate roof covering to match existing.
- Conservation style roof window.
- Black uPVC rainwater goods. Gutter on rafter brackets on projecting rafter foot.
- Extension external walls stonework to match existing.
- Tricoya facings to steel frame structure for paint finish.
- Doors to be sliding timber all of proprietary manufacture.

100.00 Datum.
99.78 Paving
M.H.C.L. 99.23
99.23 Paving

NORTH WEST ELEVATION

revision A. 9.9.21
Boarding to be vertical.

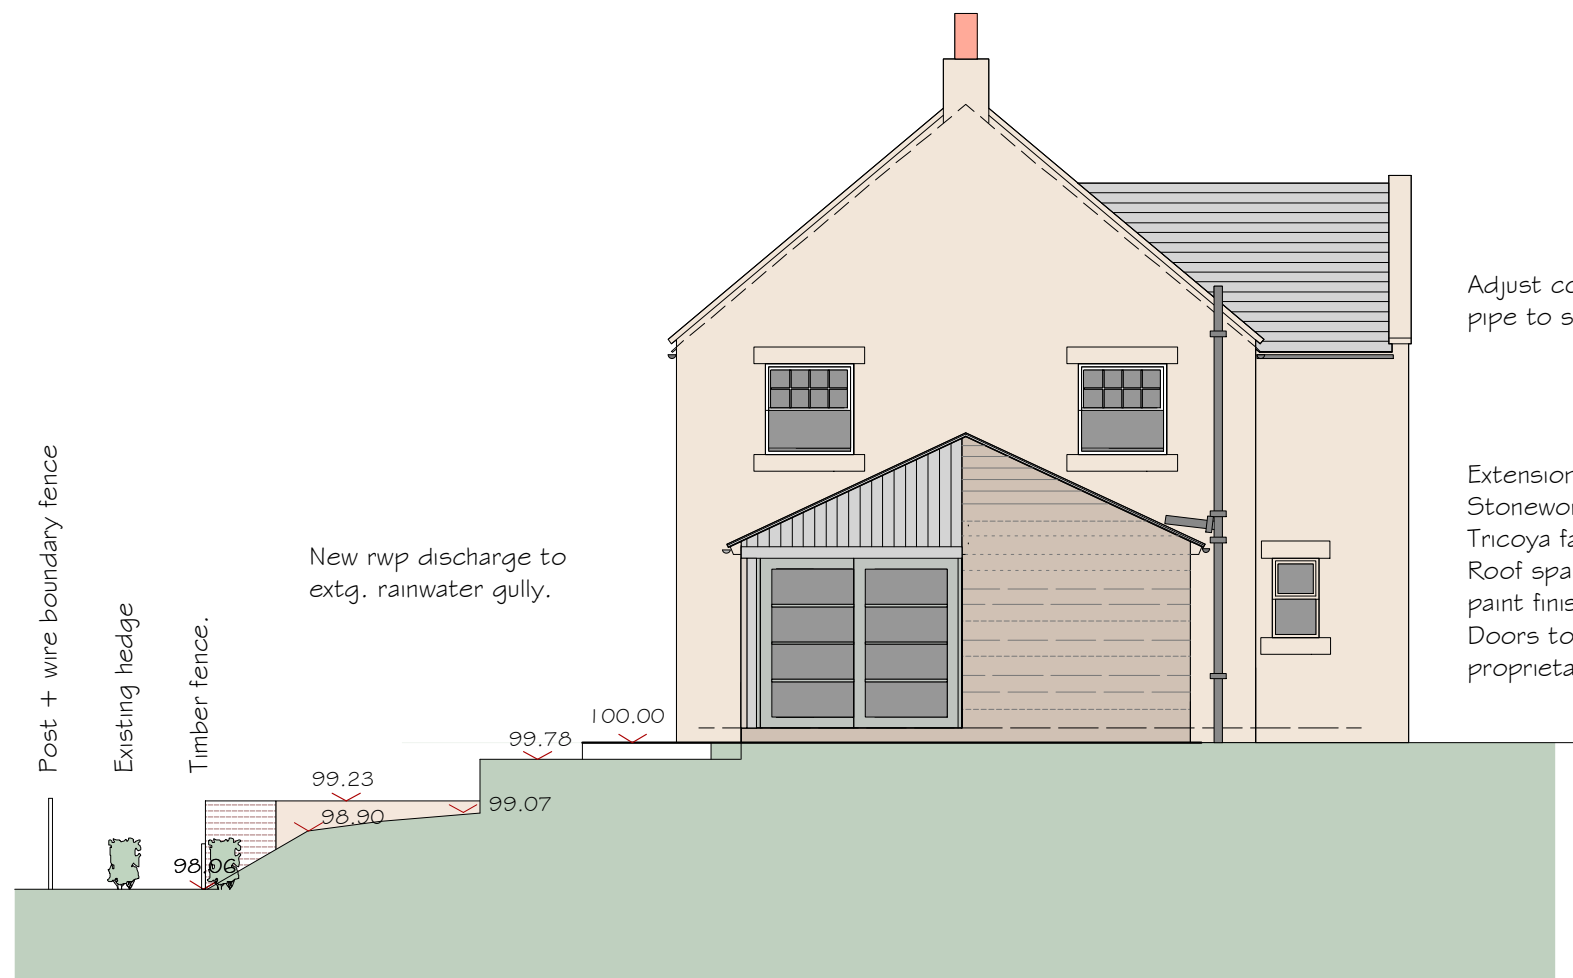

Adjust configuration of soil & vent pipe to suit new extension roof.

Extension external walls:
Stonework to match existing.
Tricoya facings to steel frame structure for paint finish.
Roof spandrel panel in Tricoya timber effect boards for paint finish.
Doors to be sliding timber with paint finish all of proprietary manufacture.

New rwp discharge to extg. rainwater gully.

Post + wire boundary fence
Existing hedge
Timber fence.

100.00
99.78
99.23
98.90
99.07
98.00

SOUTH WEST ELEVATION

Proposed:
Alterations & EXTENSIONS
at
CHAPEL GARTH
EGTON BRIDGE
WHITBY

Drawing:
PROPOSED
ELEVATIONS II

Drawing No. 316/07 A
Date: JUNE 2021
Scale: 1/100

MICHAEL MILLER
BA(Hons) ARCH. CIAT
Architectural Consultant.

AMENDED

NYMNPA
13/09/2021



16 PARK VIEW. GLAISDALE.
WHITBY
NORTH YORKSHIRE.
YO21 2PP.