

Do not scale from this drawing, only figured dimensions are to be taken from this drawing.
 The contractor must verify all dimensions on site before commencing any work or shop drawings.
 The contractor must report any discrepancies before commencing work. If this drawing exceeds the quantities taken in any way, the technician is to be informed before work is initiated.
 Work within the construction (design and management) regulations 2015 is not to start until a health & safety plan has been produced. This drawing is copyright and must not be reproduced without consent of BHD Partnership Ltd.
CDM Regulations
 Contractor must not start without 'Pre Construction Information' from Principle Designer. If unsure contact BHD.
 Contractor must agree the 'Principle Contractor' roll with the client prior to commencement of the works.
 Ensure if required under CDM2015 regulations that the project is notified to the HSE.

Manufacturers of the specialist conservation materials to confirm the use is suitable for the design shown.

AMENDED

NYMNP
15/09/2021

Drawings for planning and client consideration only

| | | | |
|-----|----------|----|--------------------------|
| REV | DATE | BY | AMENDMENT |
| G | 15/09/21 | CE | Windows amended |
| F | 26/07/21 | CE | Amended to suit Planning |
| E | 25/06/21 | CE | Details added |
| D | 28/04/21 | CE | Reduced scheme |
| C | 16/03/21 | CE | Address amended |
| B | 10/11/20 | CE | Parking Amended |
| A | 05/10/20 | CE | Issued for approval |

bhd
partnership
Architecture + Engineering

Airy Hill Manor, Waterstead Lane,
Whitby, N. Yorks. YO21 1QB.
P: +441947 604871 F: +441947 600010
E: general@bhdpartnership.com

CLIENT: Christine Maw

PROJECT: Barn South East of The Granary Suffield YO13 0BJ


DRAWING: Proposed Plan and Elevations

DRAWING STATUS: Preliminary

DRAWN: C Eynon CHECKED: N I Duffield

SCALE @ SIZE: 1:100&1:50 @ A1 DATE: 05/10/20


DRAWING No: D11893-03 REV: G

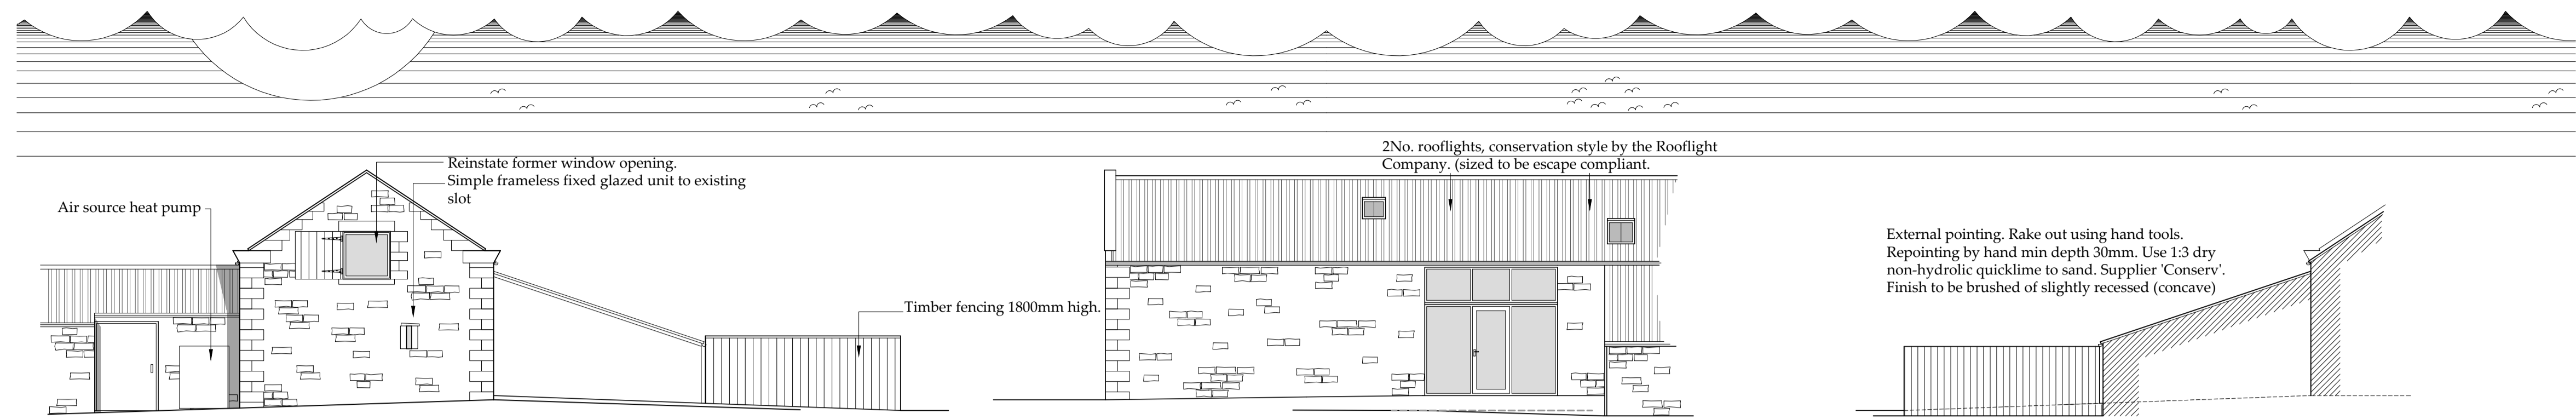


Side Elevation - S
Scale 1:100

Front Elevation showing entrance doors
Scale 1:100

Side Elevation - N
Scale 1:100

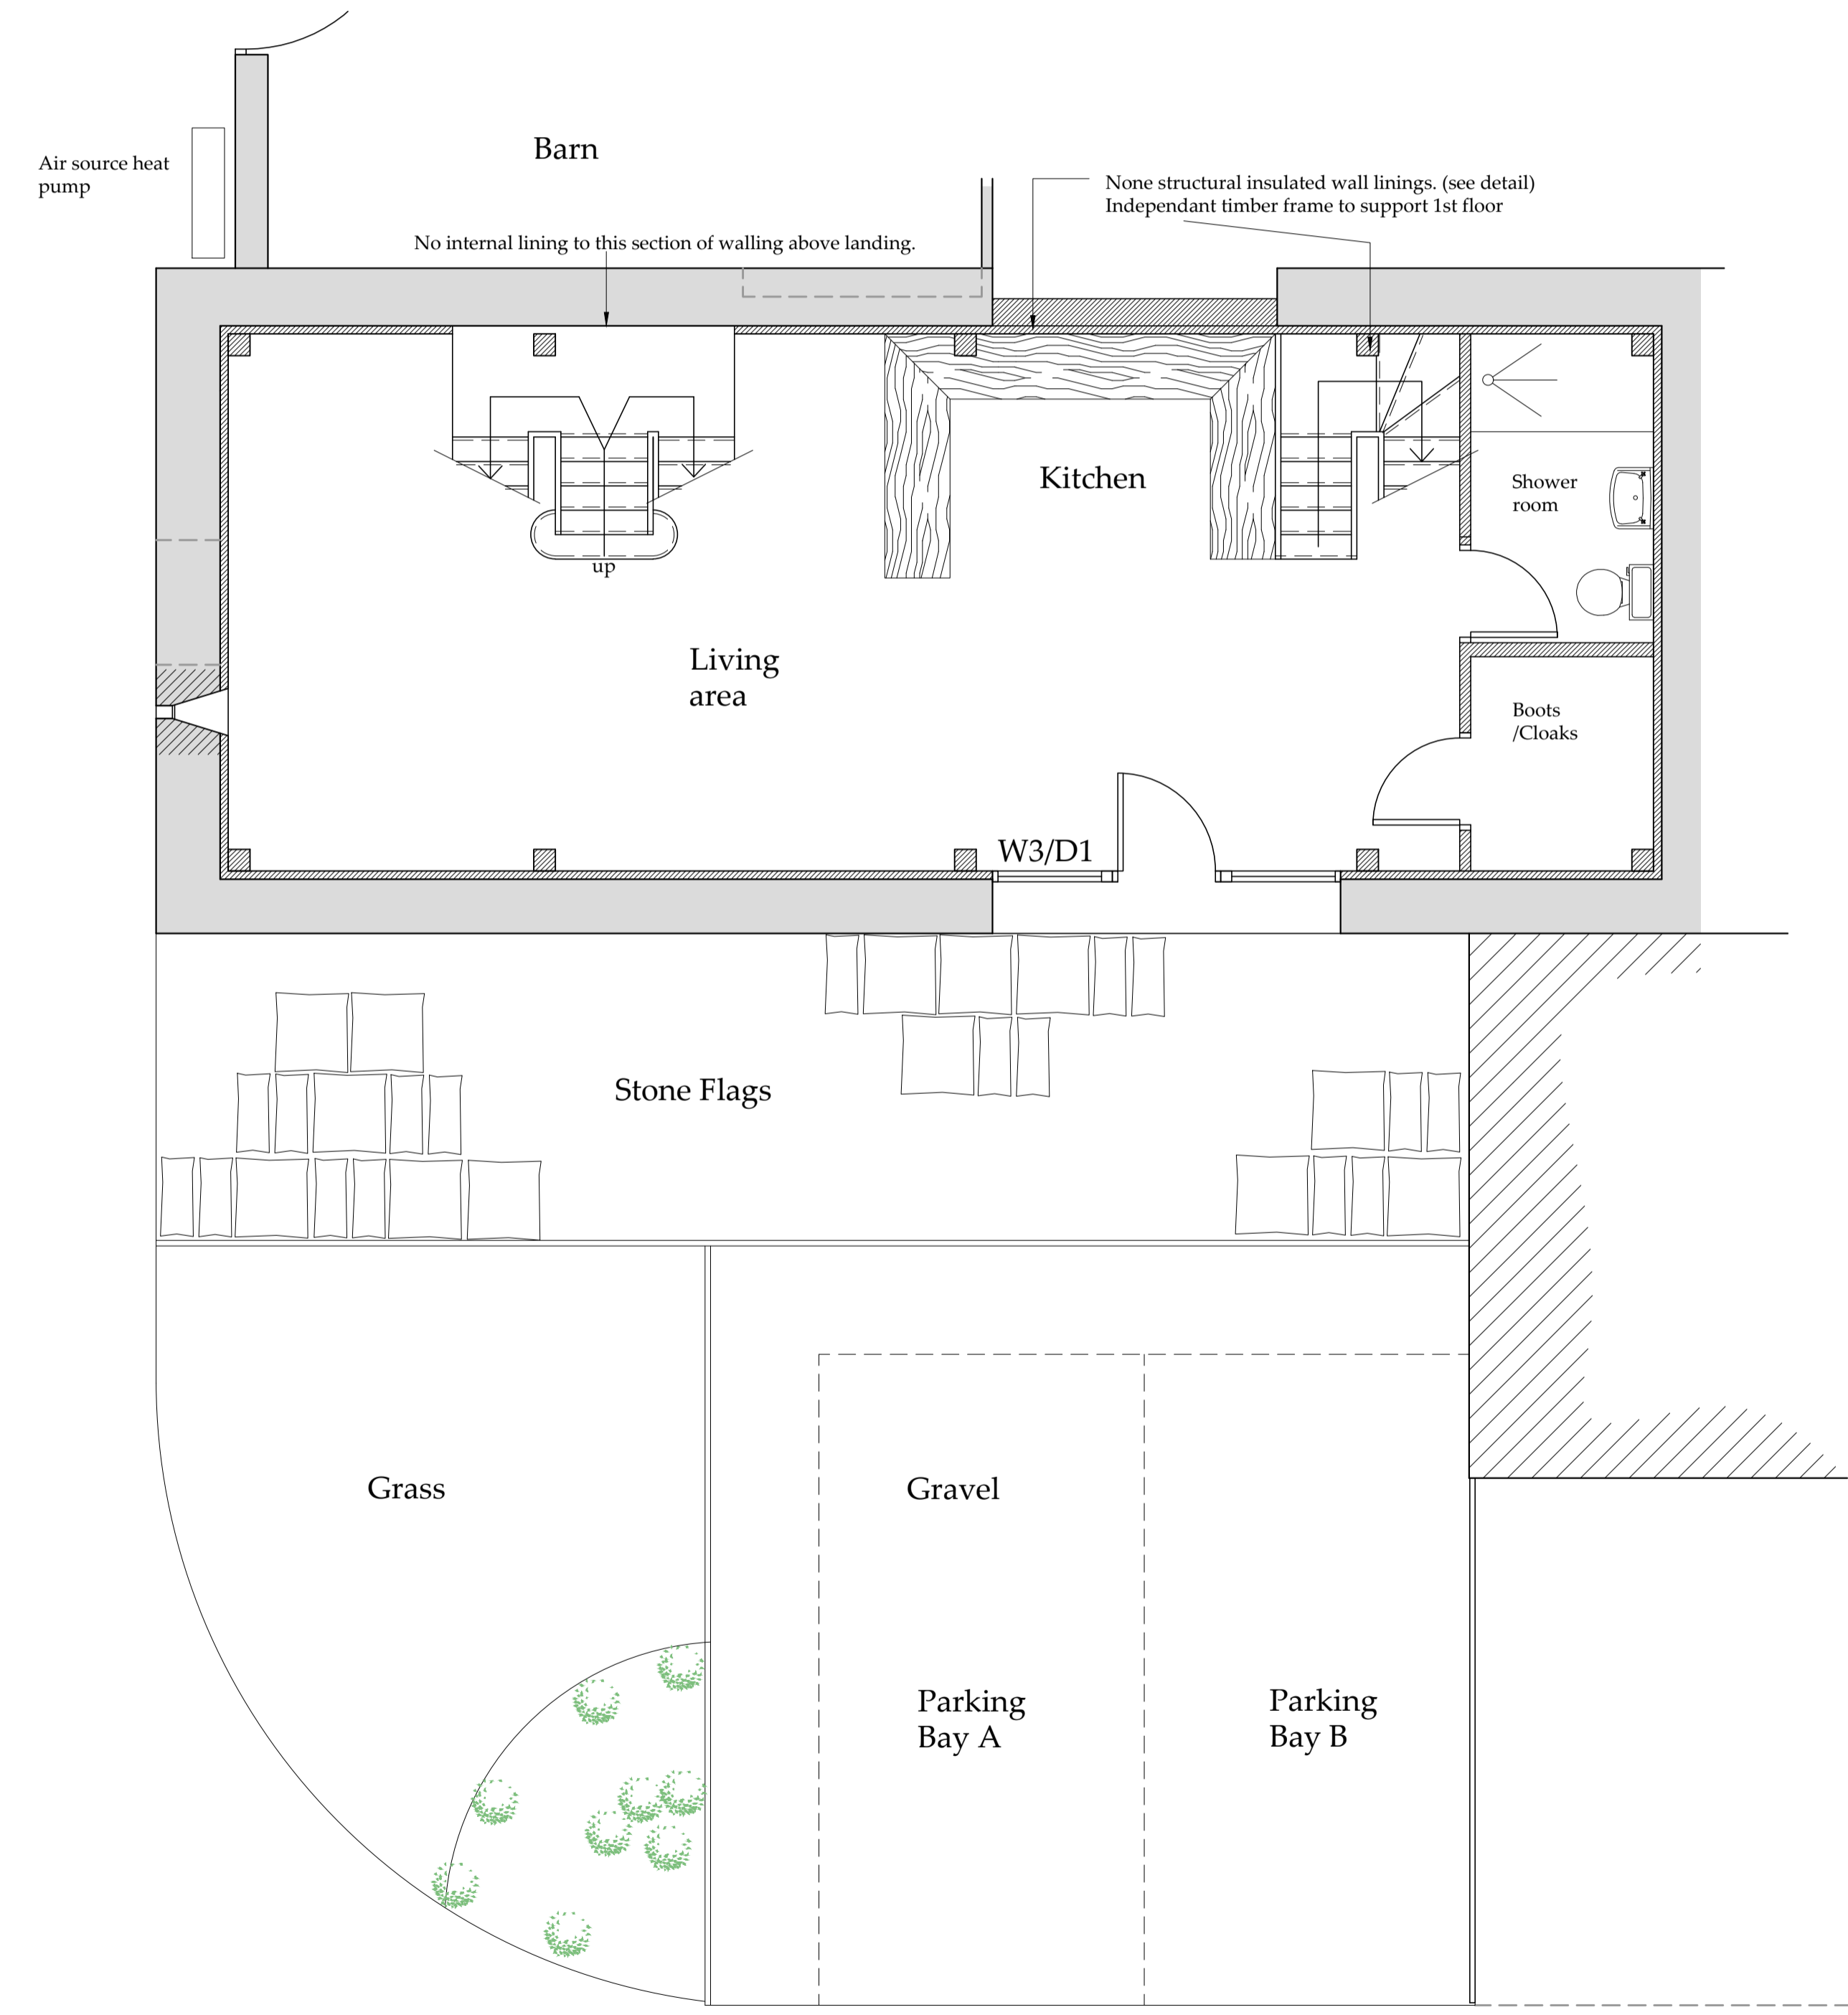

Ground Floor Plan
Scale 1:50

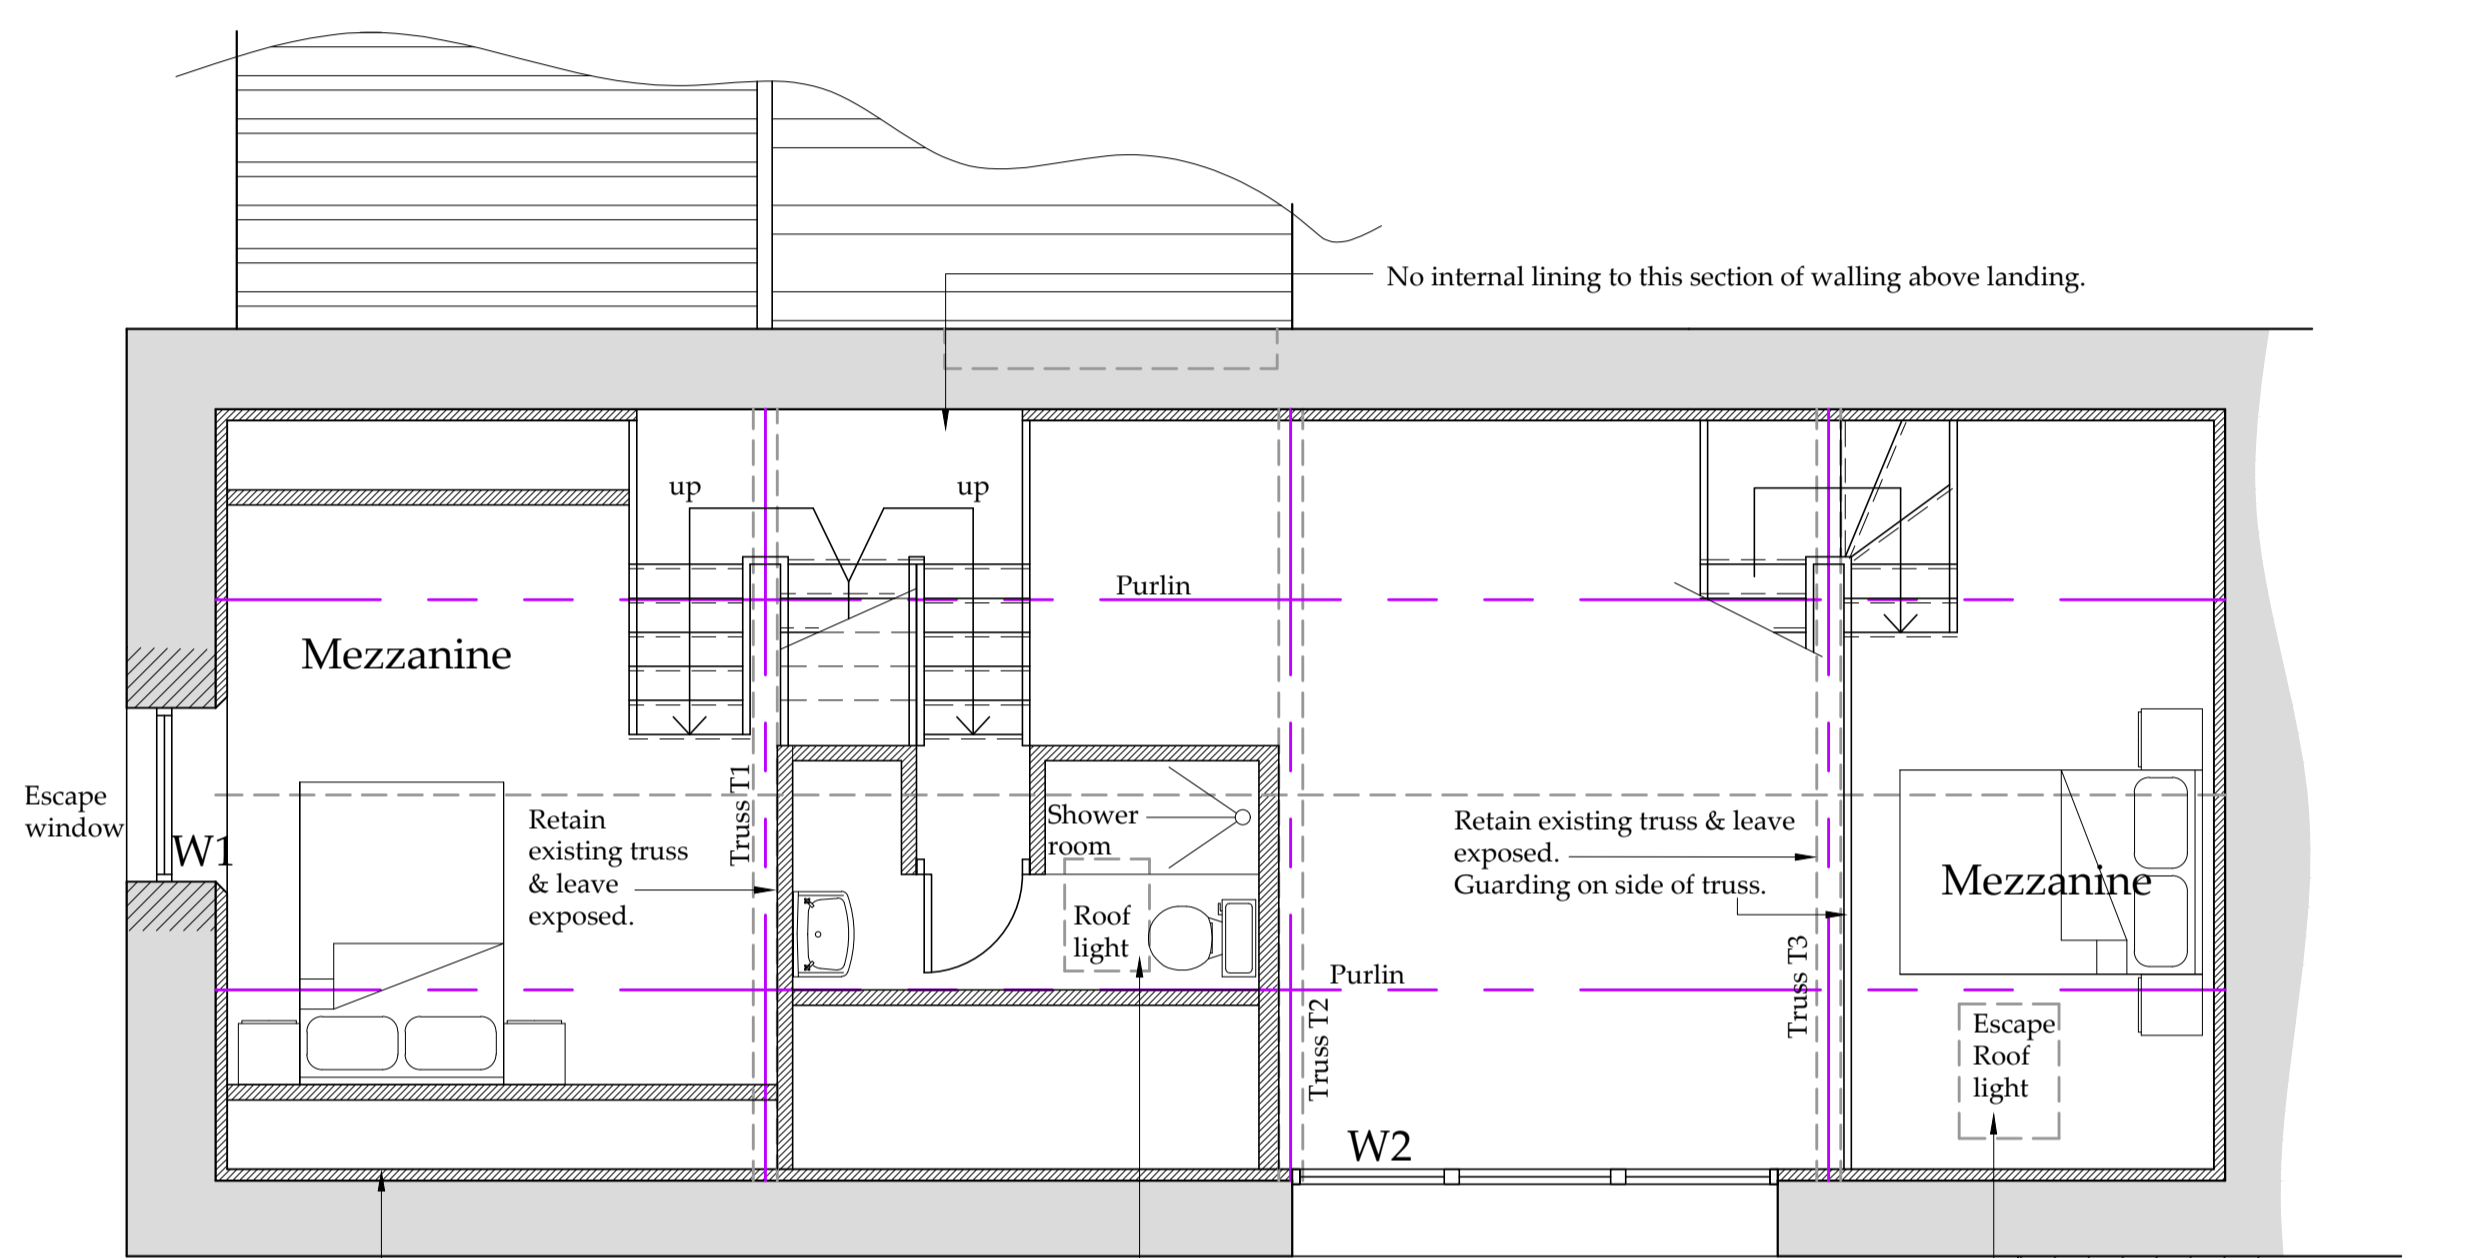


Mezzanine Plan
Scale 1:50

75mm of 'Eden lime Insulation' applied using a 'Harling trowel' in layers as manufacturers recommendations. Stabilise/regularise the existing walls with rough Non-hydraulic lime mix. Finish internally with breathable lime wash applied as manufacturers recommendations.

Conservation style rooflight by "The Rooflight Company". Means of escape compliant.

Conservation style rooflight by "The Rooflight Company". Means of escape compliant.

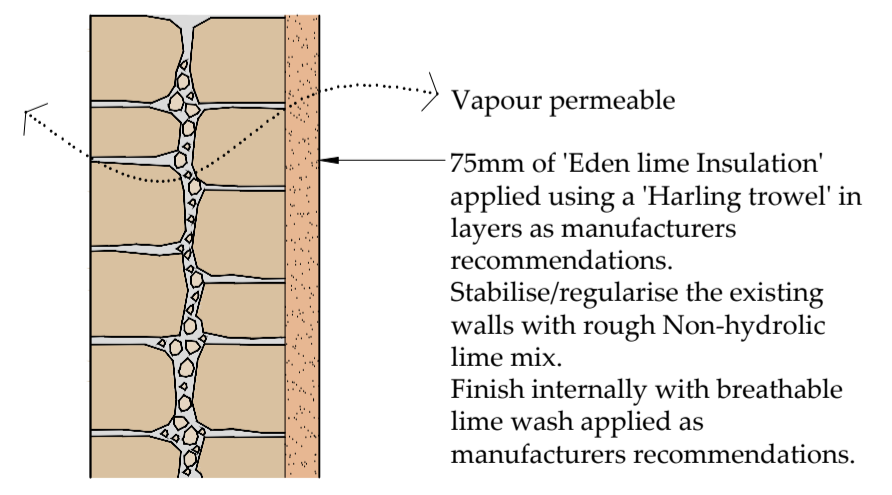


Wall lining detail
Scale 1:20


NYMNP

15/09/2021

AMENDED


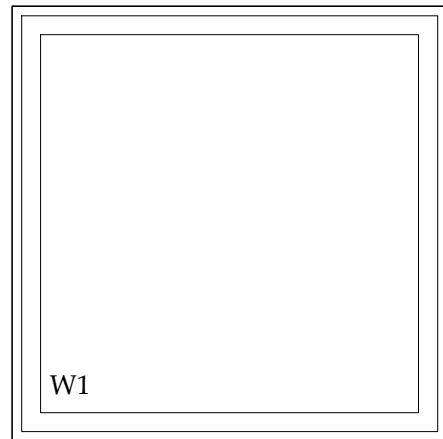


W1

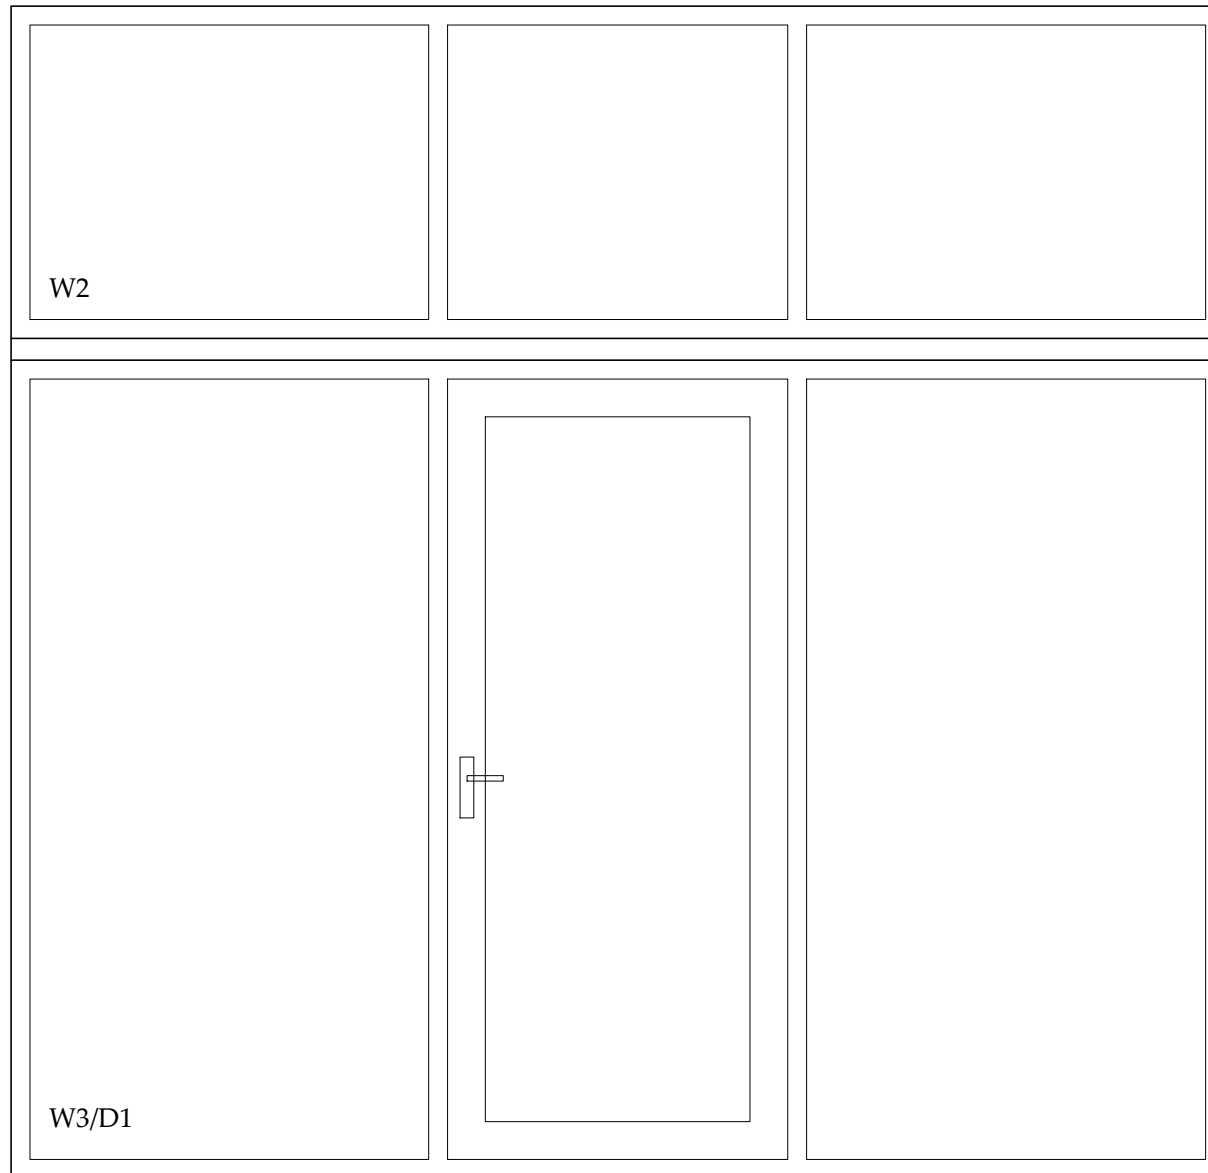

W2

W3/D1

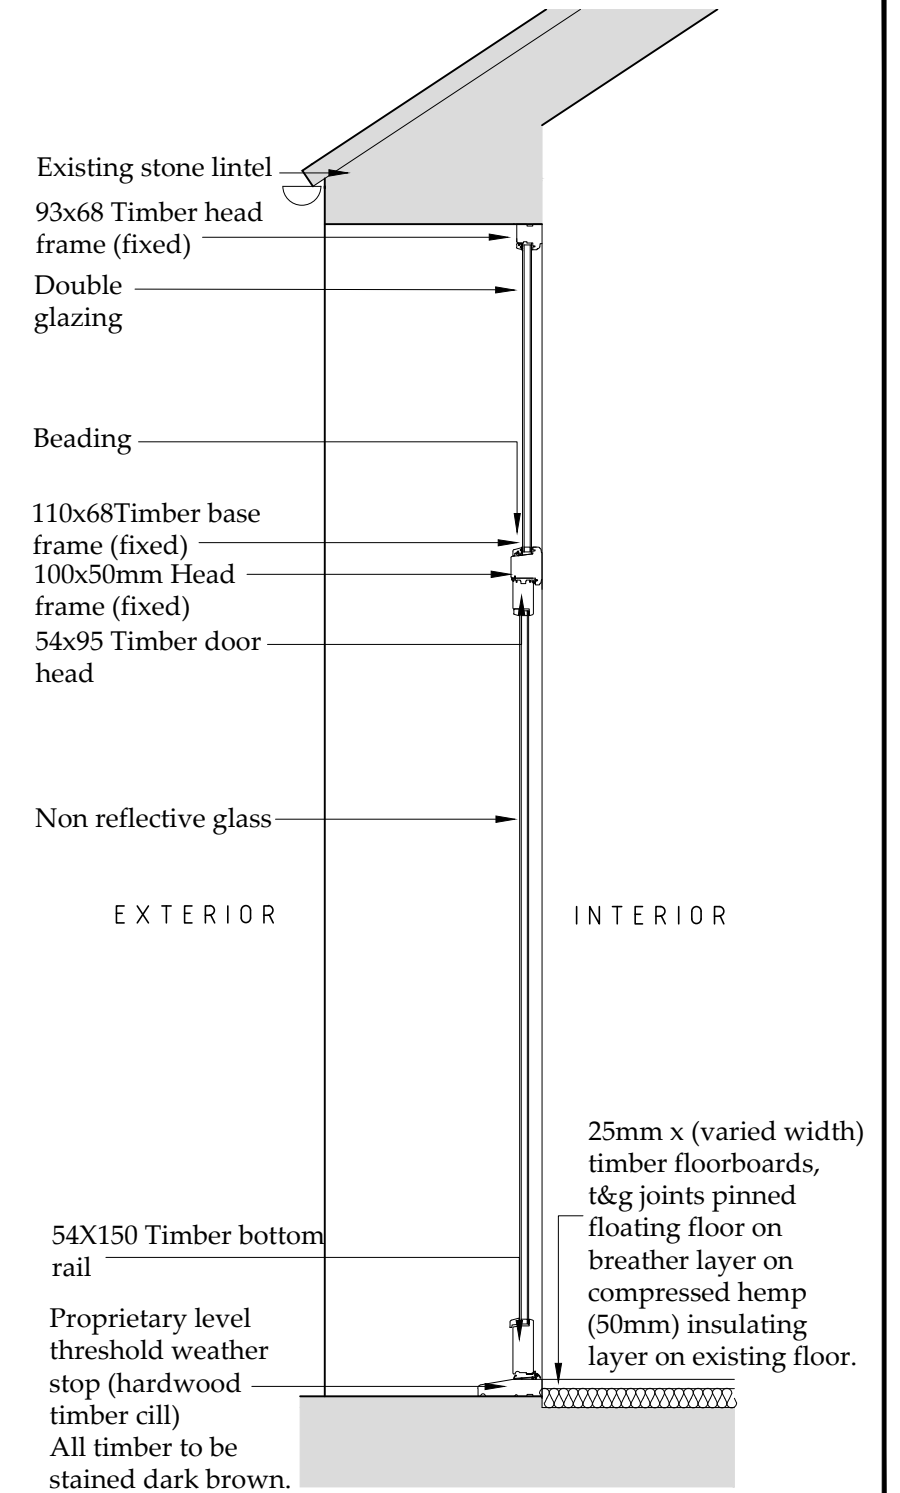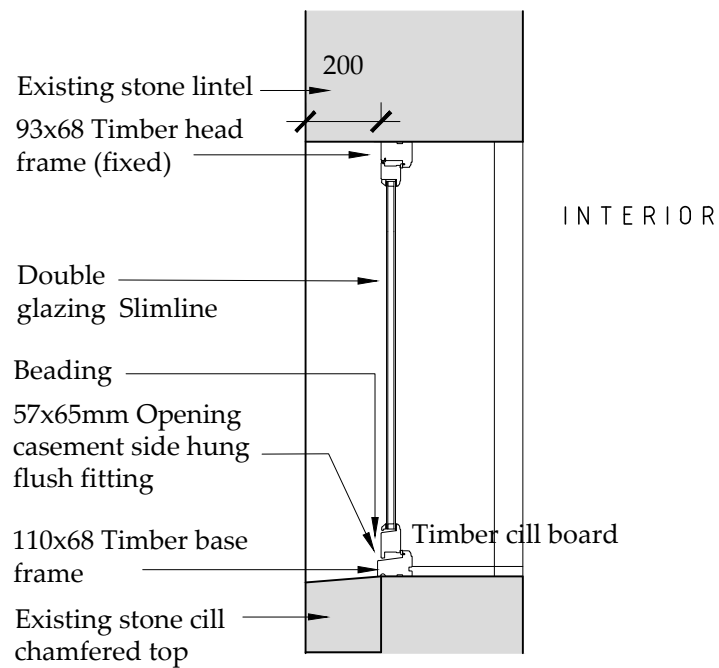

Window W1 south elevation
Scale 1:20

Entrance door W2, W3/D1 East elevation
Scale 1:20

Manufacturers of the specialist conservation materials to confirm the use is suitable for the design shown.

b h d partnership

Airy Hill Manor, Whitby, North Yorkshire, UK, YO21 1QB.
Tel: 01947-604871 Fax: 01947-600010
general@bhdpartnership.com www.bhdpartnership.com

●DO NOT SCALE from this drawing. Only figured dimensions are to be taken from this drawing.
●The Contractor must verify all dimensions on site before commencing any work or shop drawings.
The Contractor must report any discrepancies before commencing work. If this drawing exceeds the quantities taken in any way, the Technician is to be informed before work is initiated.
Work within The Construction (Design and Management) Regulations 2015 is not to start until a Health & Safety Plan has been produced. This drawing is Copyright and must not be reproduced without consent of BHD Partnership Ltd

| REV | DATE | BY | AMENDMENT | CHKD | APVD |
|-----|----------|----|---------------------|------|------|
| B | 15/09/21 | CE | Windows altered | | |
| A | 25/06/21 | CE | Issued for approval | | |

| | | |
|---|--------------------|----------------|
| CLIENT: Christine Maw | | |
| PROJECT: Barn South East of The Granary Suffield YO13 0BJ | | |
| A3 | DRN: C Eynon | DATE: 25/06/21 |
| SCALE: As shown | ISSUE: Preliminary | |

| | |
|--|------------------|
| DRAWING TITLE: Window/Door Details | |
| DRAWING NR: D11893-04 | REV: B |