
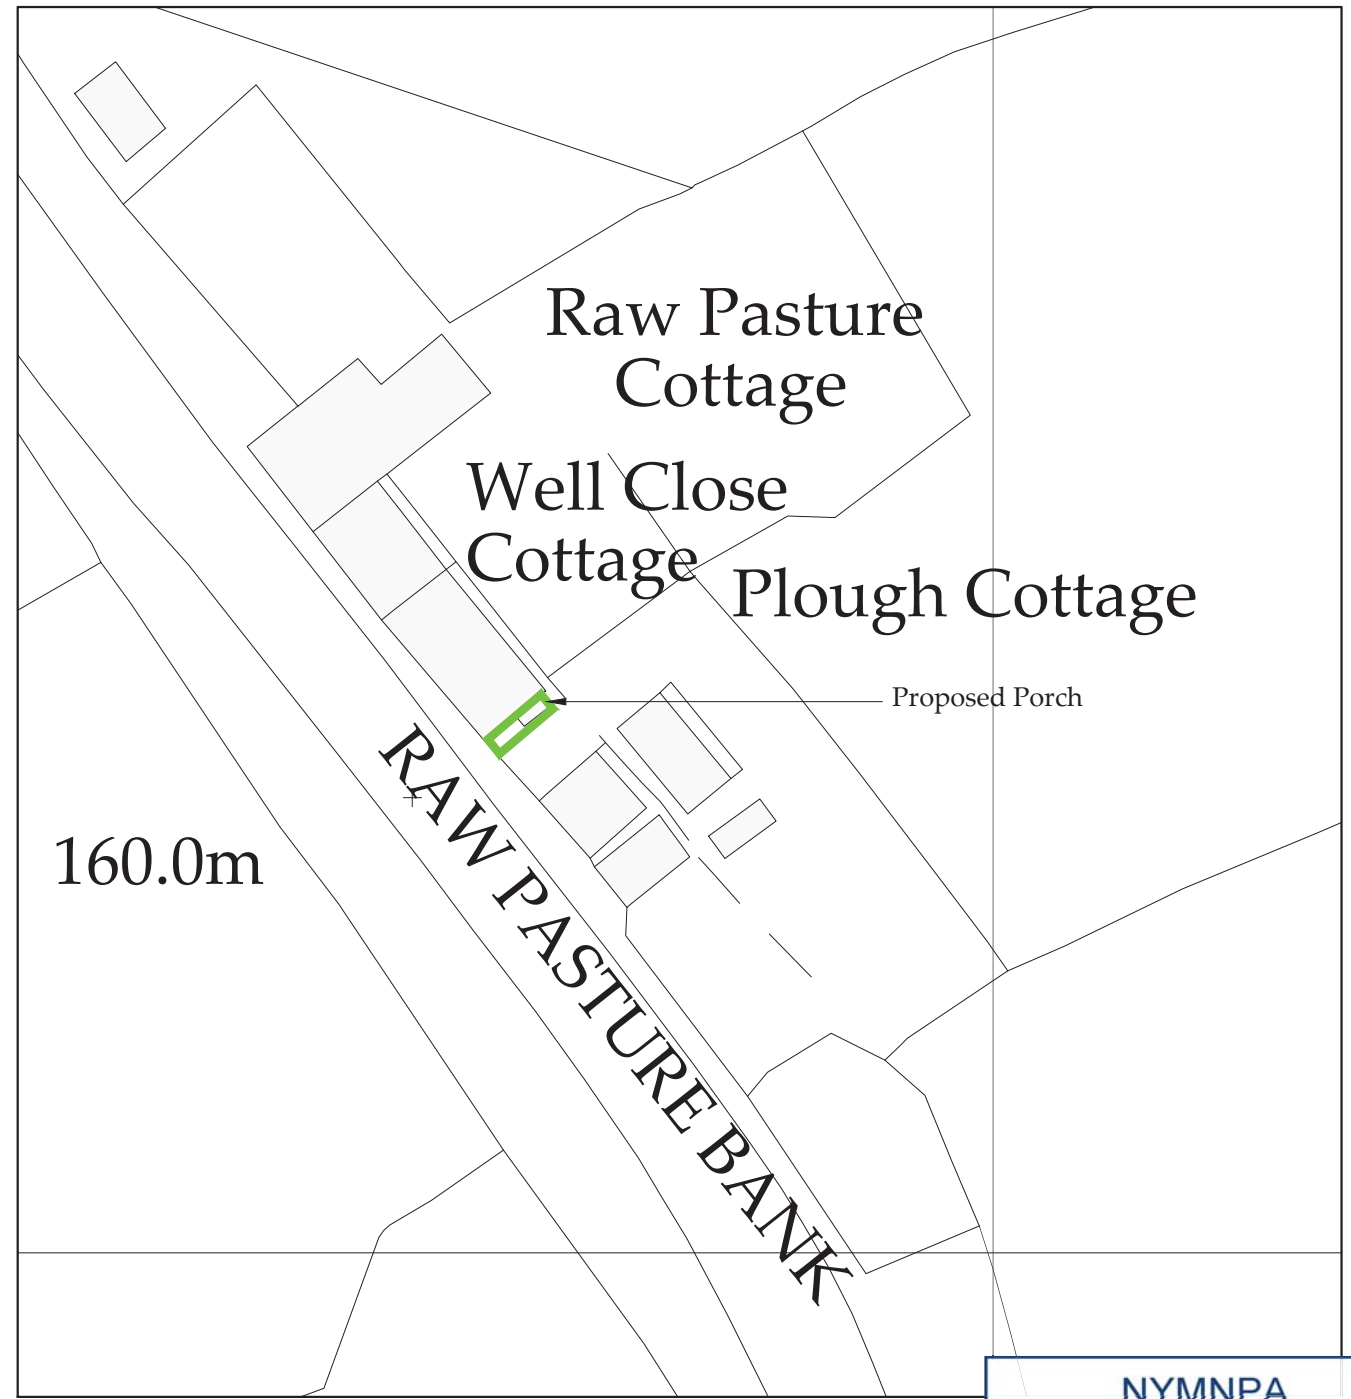


Location Plan
Scale 1:1250

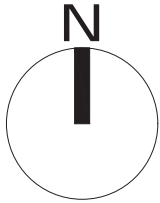

Block Plan
Scale 1:500

NYMNPA
02/09/2021

Ordnance Survey Licence No. 10002562

b h d partnership
Airy Hill Manor, Whitby, North Yorkshire, UK, YO21 1QB.

●DO NOT SCALE from this drawing. Only figured dimensions are to be taken from this drawing.
●The Contractor must verify all dimensions on site before commencing any work or shop drawings.
The Contractor must report any discrepancies before commencing work. If this drawing exceeds the quantities taken in any way, the Technician is to be informed before work is initiated.
Work within The Construction (Design and Management) Regulations 2015 is not to start until a Health & Safety Plan has been produced. This drawing is Copyright and must not be reproduced without consent of BHD Partnership Ltd

REV	DATE	BY	AMENDMENT	CHKD	APVD
A	24/06/21	CE	Issued for approval		

CLIENT:
Mr G & Mrs J Ripley

PROJECT:
Plough Cottage Raw Pasture Robin Hoods Bay YO22 4PQ


A3 | DRN: C Eynon | DATE: 24/06/21
SCALE: As shown | ISSUE: Preliminary

DRAWING TITLE:
Location Plan and Block Plan


DRAWING NR:
D11977-01

REV:
A


Do not scale from this drawing. Only figured dimensions are to be taken from this drawing.
 The contractor must verify all dimensions on site before commencing any work or shop drawings.
 The contractor must report any discrepancies taken in any way, the technician is to be informed before work is initiated.
 Work within the construction (design and management) regulations 2015 is not to start until a health & safety plan has been produced. This drawing is copyright and must not be reproduced without consent of BHD Partnership Ltd.
CDM Regulations
 Contractor must not start without 'Pre Construction Information' from Principle Designer. If unsure contact BHD.
 Contractor must agree the 'Principle Contractor' roll with the client prior to commencement of the works.
 Ensure if required under CDM2015 regulations that the project is notified to the HSE.

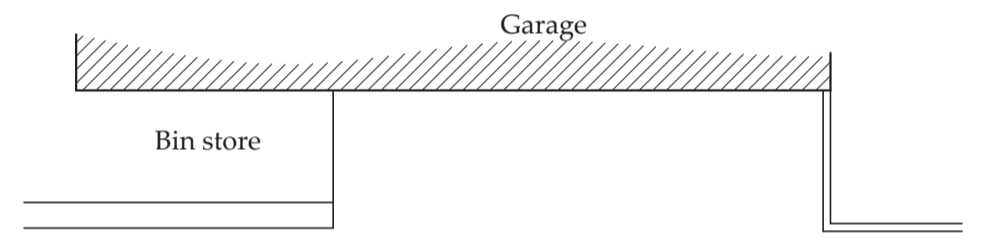


NYMNP
02/09/2021

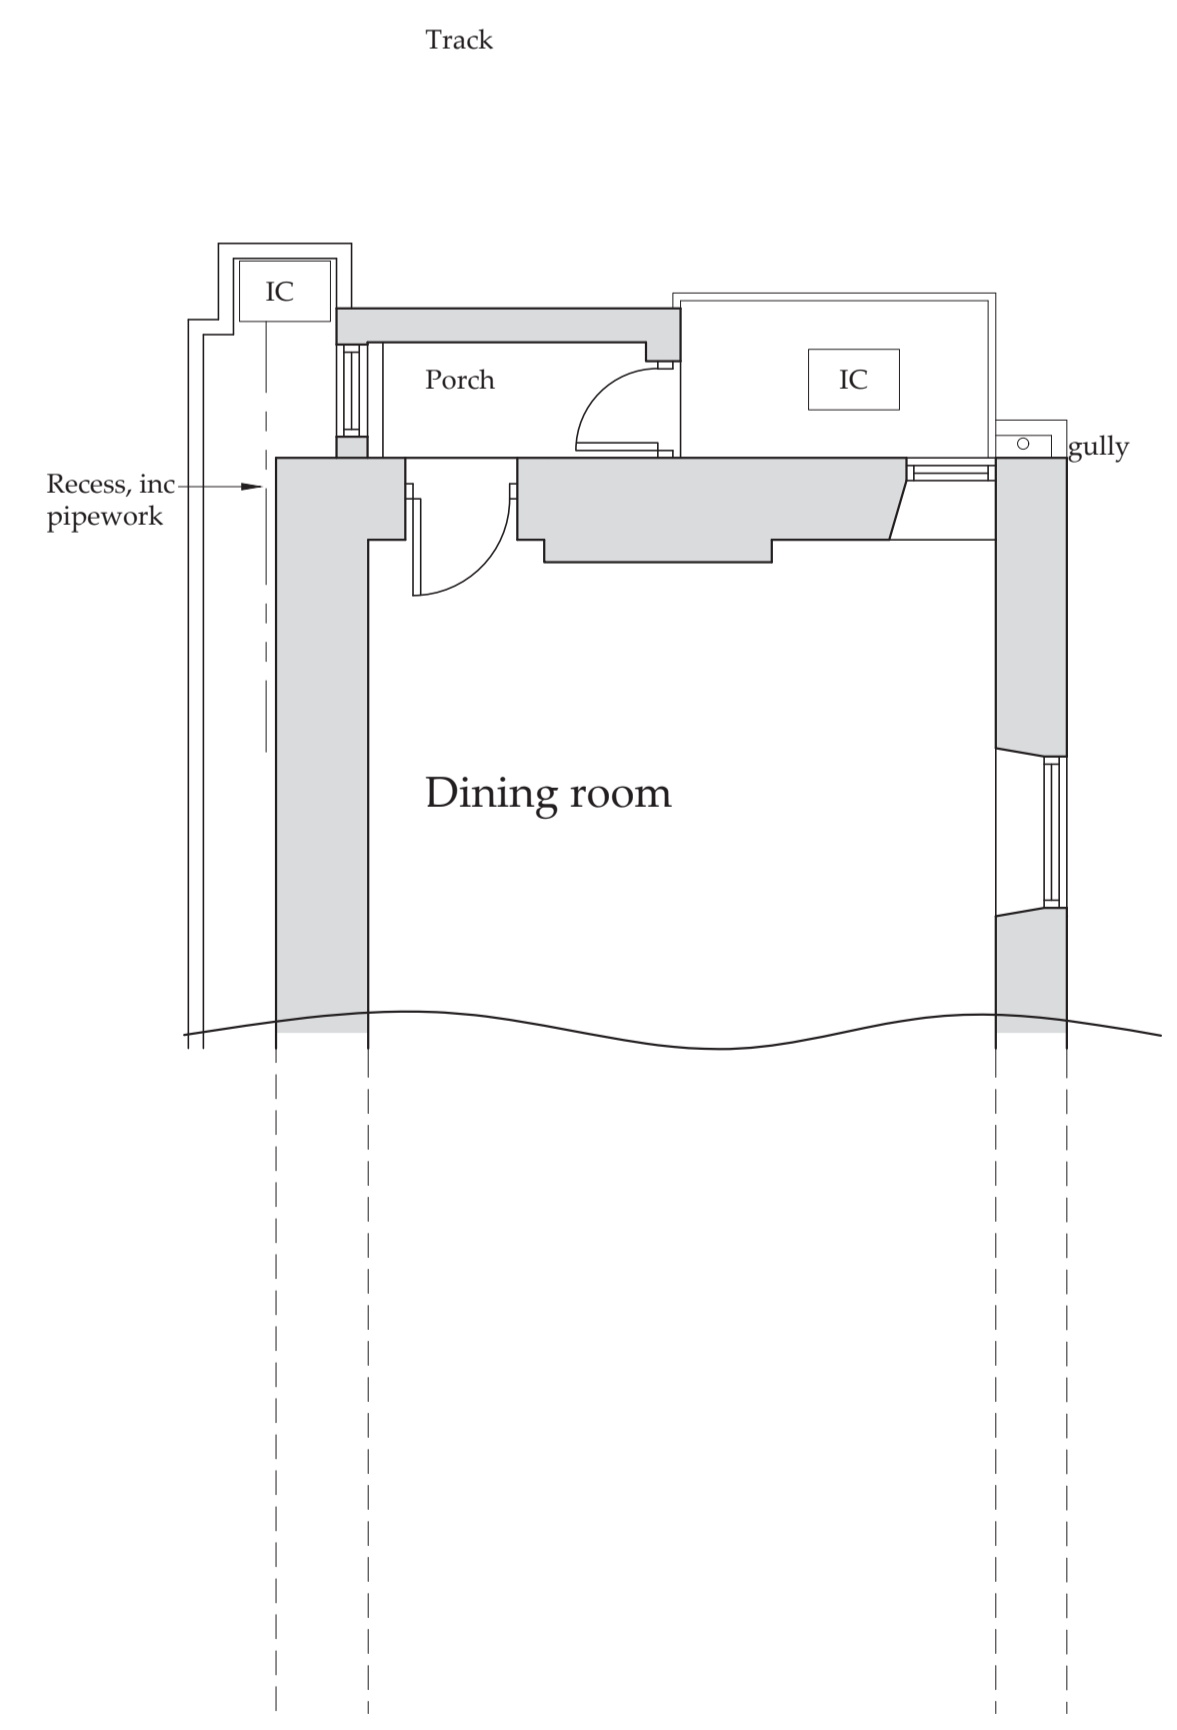

Ground Floor Plan
Scale 1:50

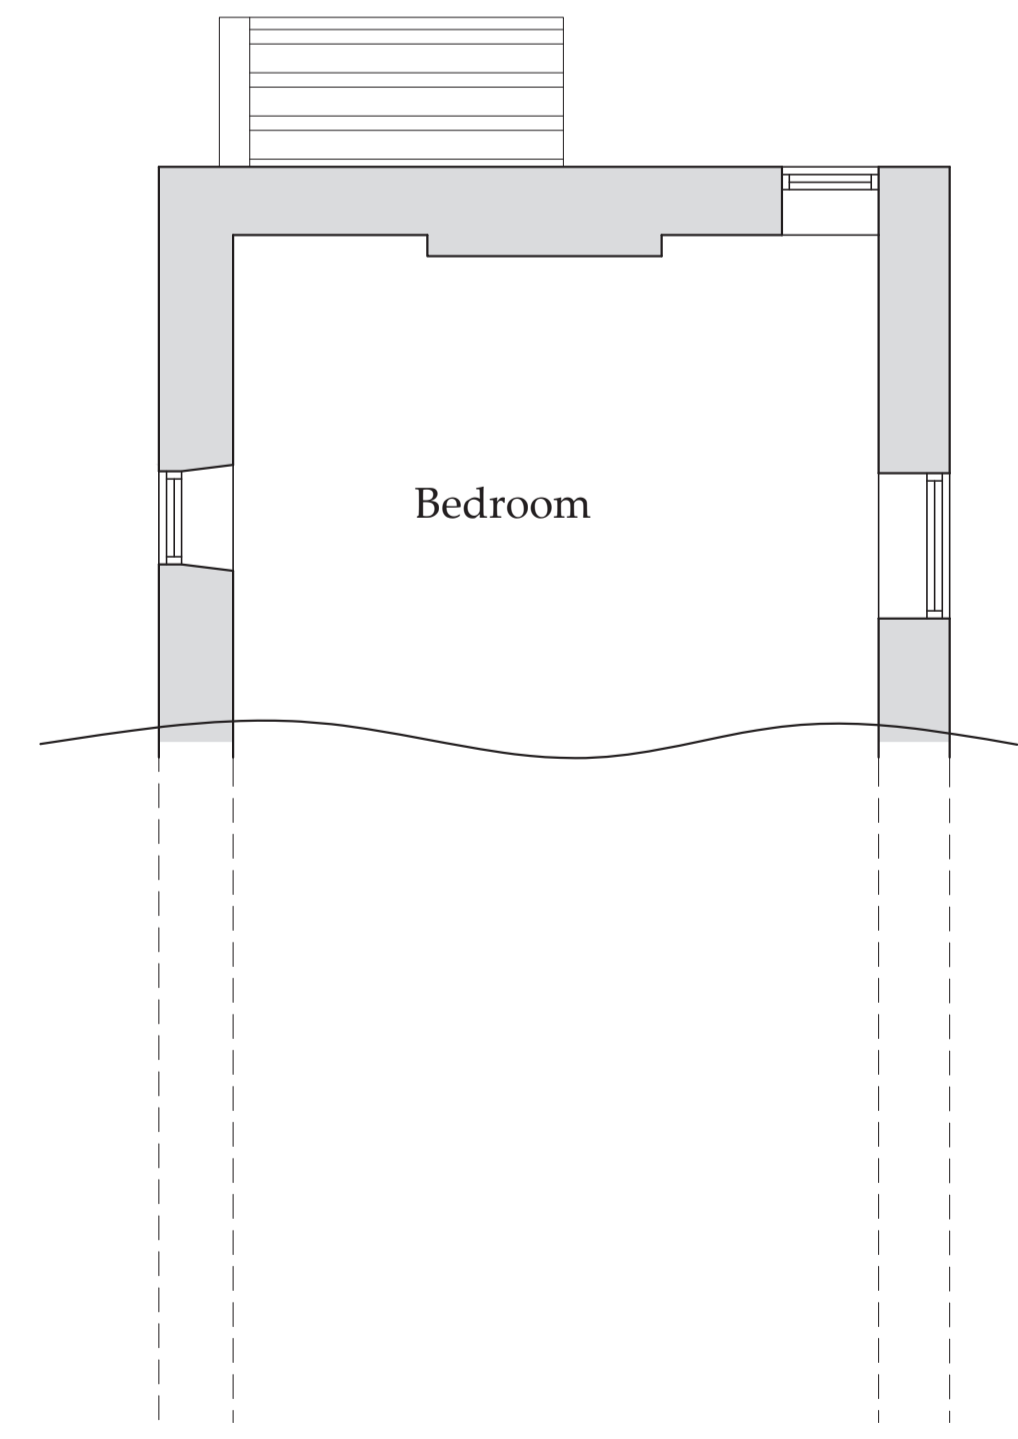

First Floor Plan
Scale 1:50

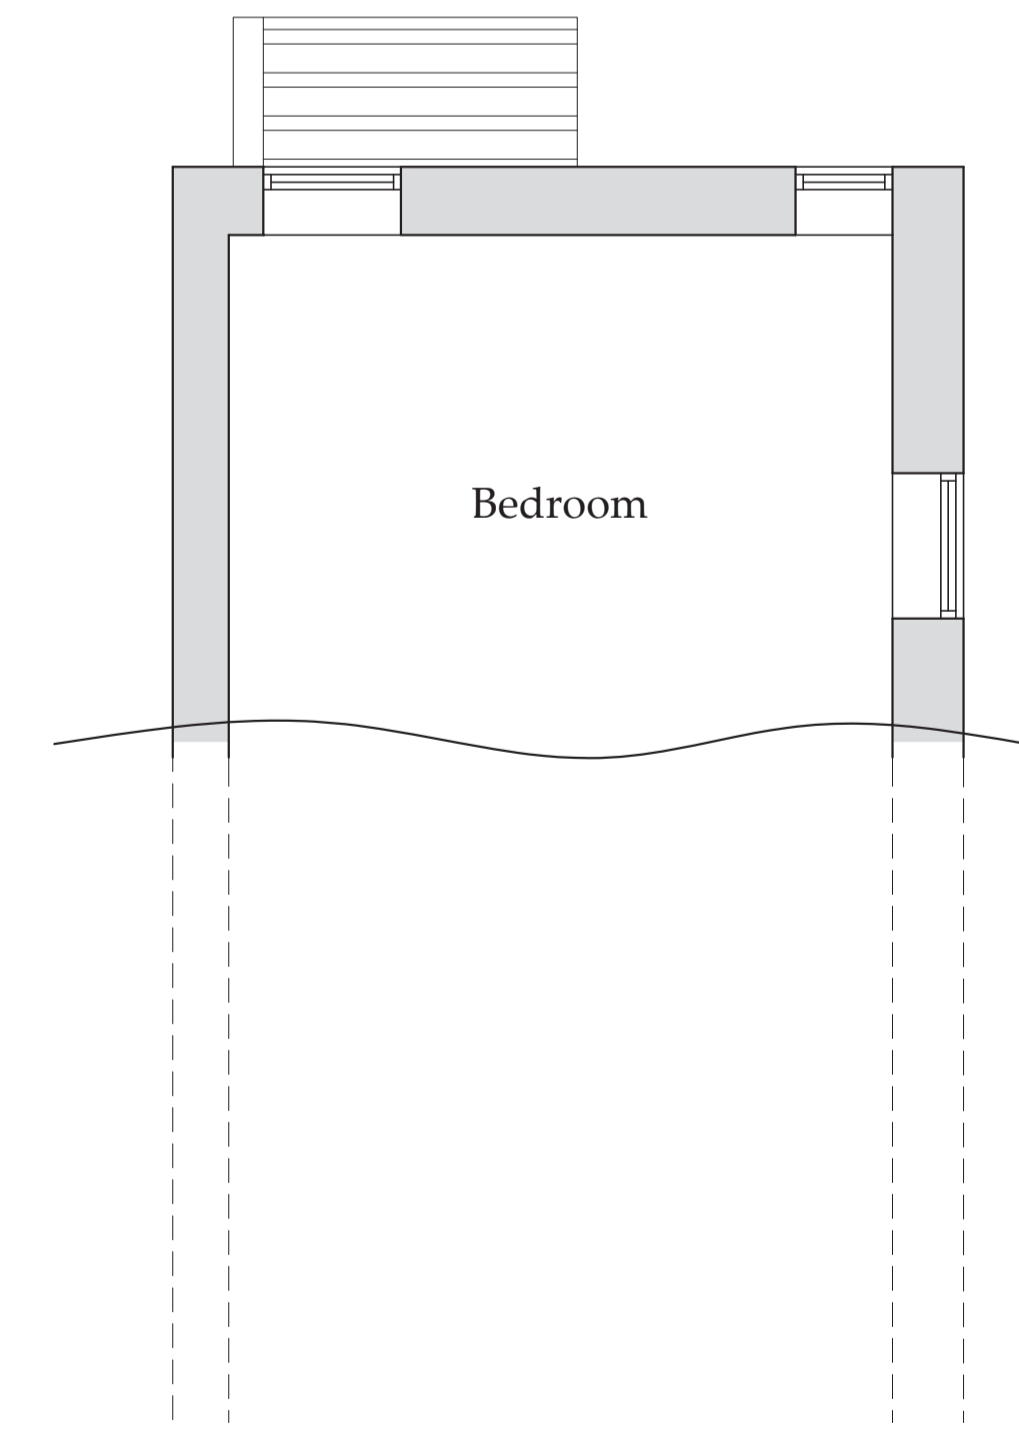

Second Floor Plan
Scale 1:50

Drawings for Client and Planning consideration only.

REV	DATE	BY	AMENDMENT
A	21/06/21	CE	Issued for approval

bhd
partnership

Architecture + Engineering

Airy Hill Manor, Waterstead Lane,
Whitby, N. Yorks. YO21 1QB.

CLIENT: Mr G Mrs J Ripley

PROJECT: Plough Cottage Raw Pasture
Robin Hood Bay YO22 4PQ

Drawing: Existing Plans and Elevations

DRAWING STATUS: Preliminary


DRAWN: C Eynon CHECKED: N I Duffield

SCALE @ SIZE: 1:50 @ A1 DATE: 21/06/21

DRAWING No: D11977-02 REV: A

Do not scale from this drawing. Only figured dimensions are to be taken from this drawing. The contractor must verify all dimensions on site before commencing any work or shop drawings. The contractor must report any discrepancies before commencing work. If this drawing exceeds the quantities taken in any way, the technician is to be informed before work is initiated. Work within the construction (design and management) regulations 2015 is not to start until a health & safety plan has been produced. This drawing is copyright and must not be reproduced without consent of BHD Partnership Ltd.


CDM Regulations
 Contractor must not start without 'Pre Construction Information' from Principle Designer. If unsure contact BHD. Contractor must agree the 'Principle Contractor' roll with the client prior to commencement of the works. Ensure if required under CDM2015 regulations that the project is notified to the HSE.

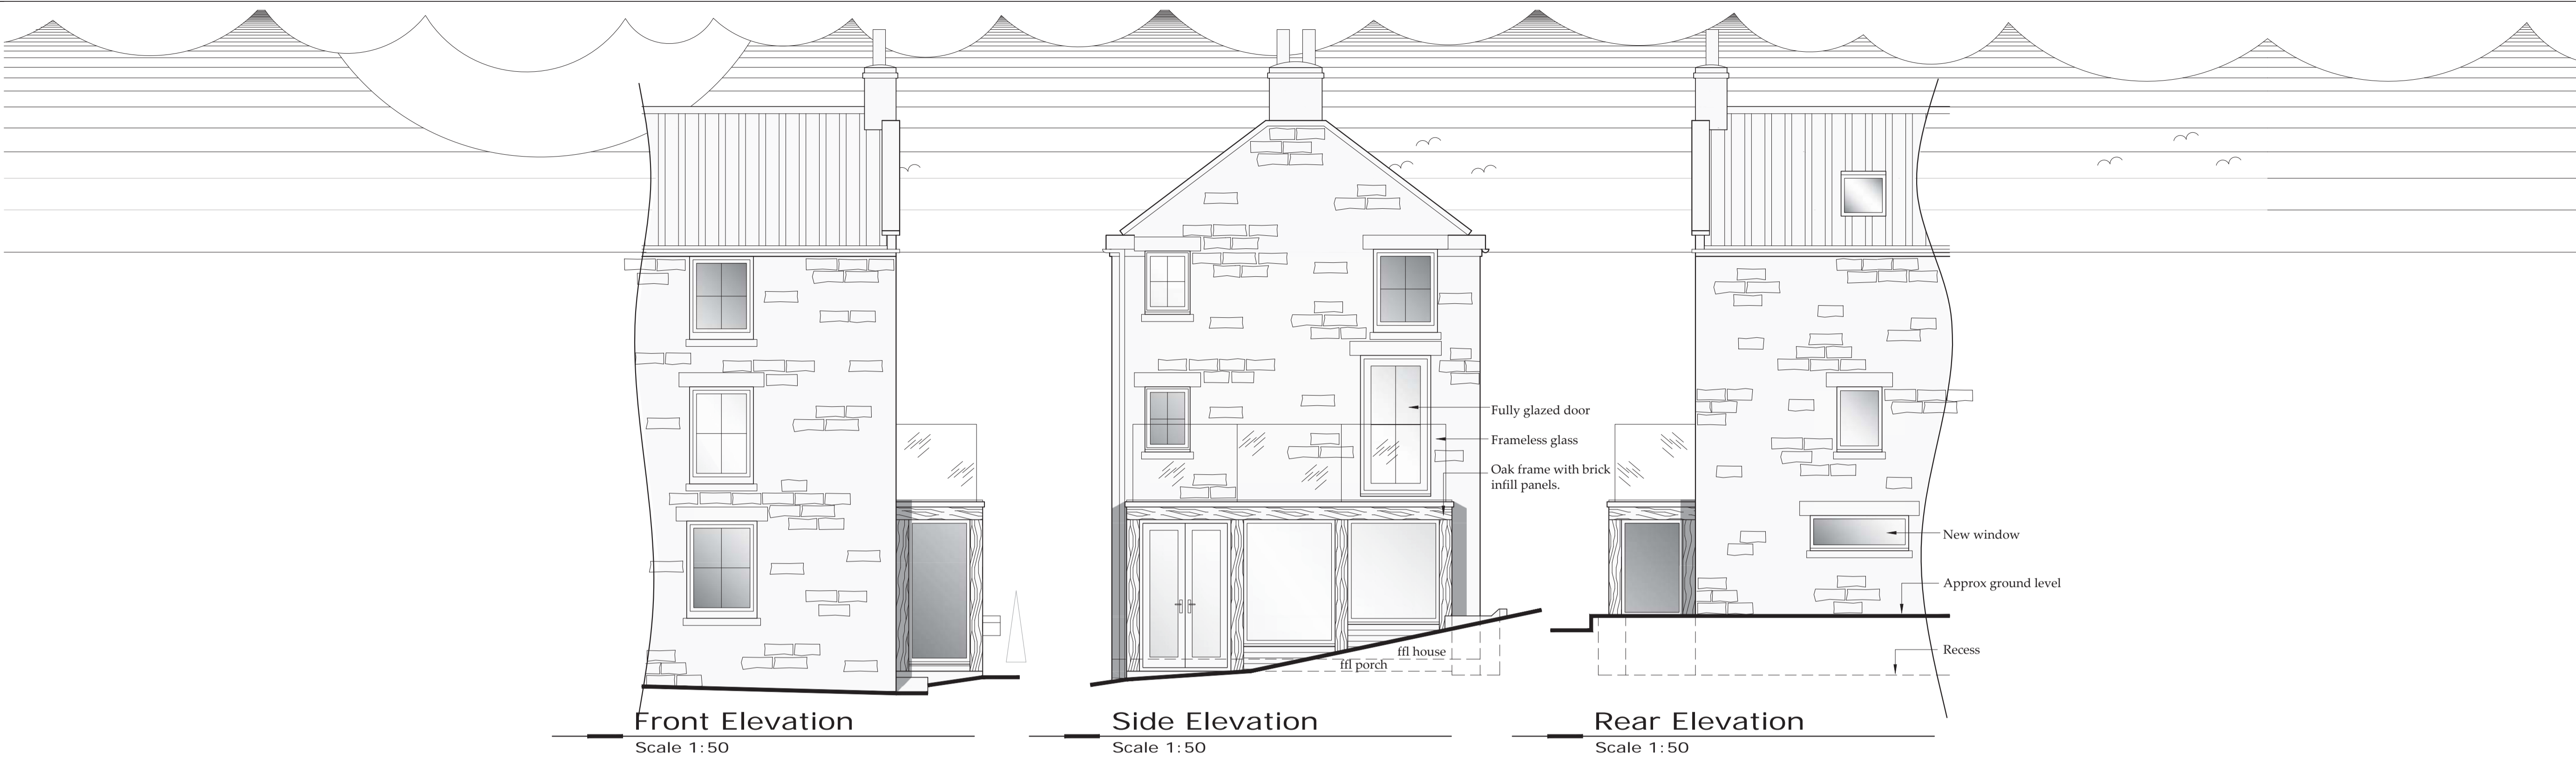


Front Elevation
Scale 1:50

Side Elevation
Scale 1:50


Rear Elevation
Scale 1:50

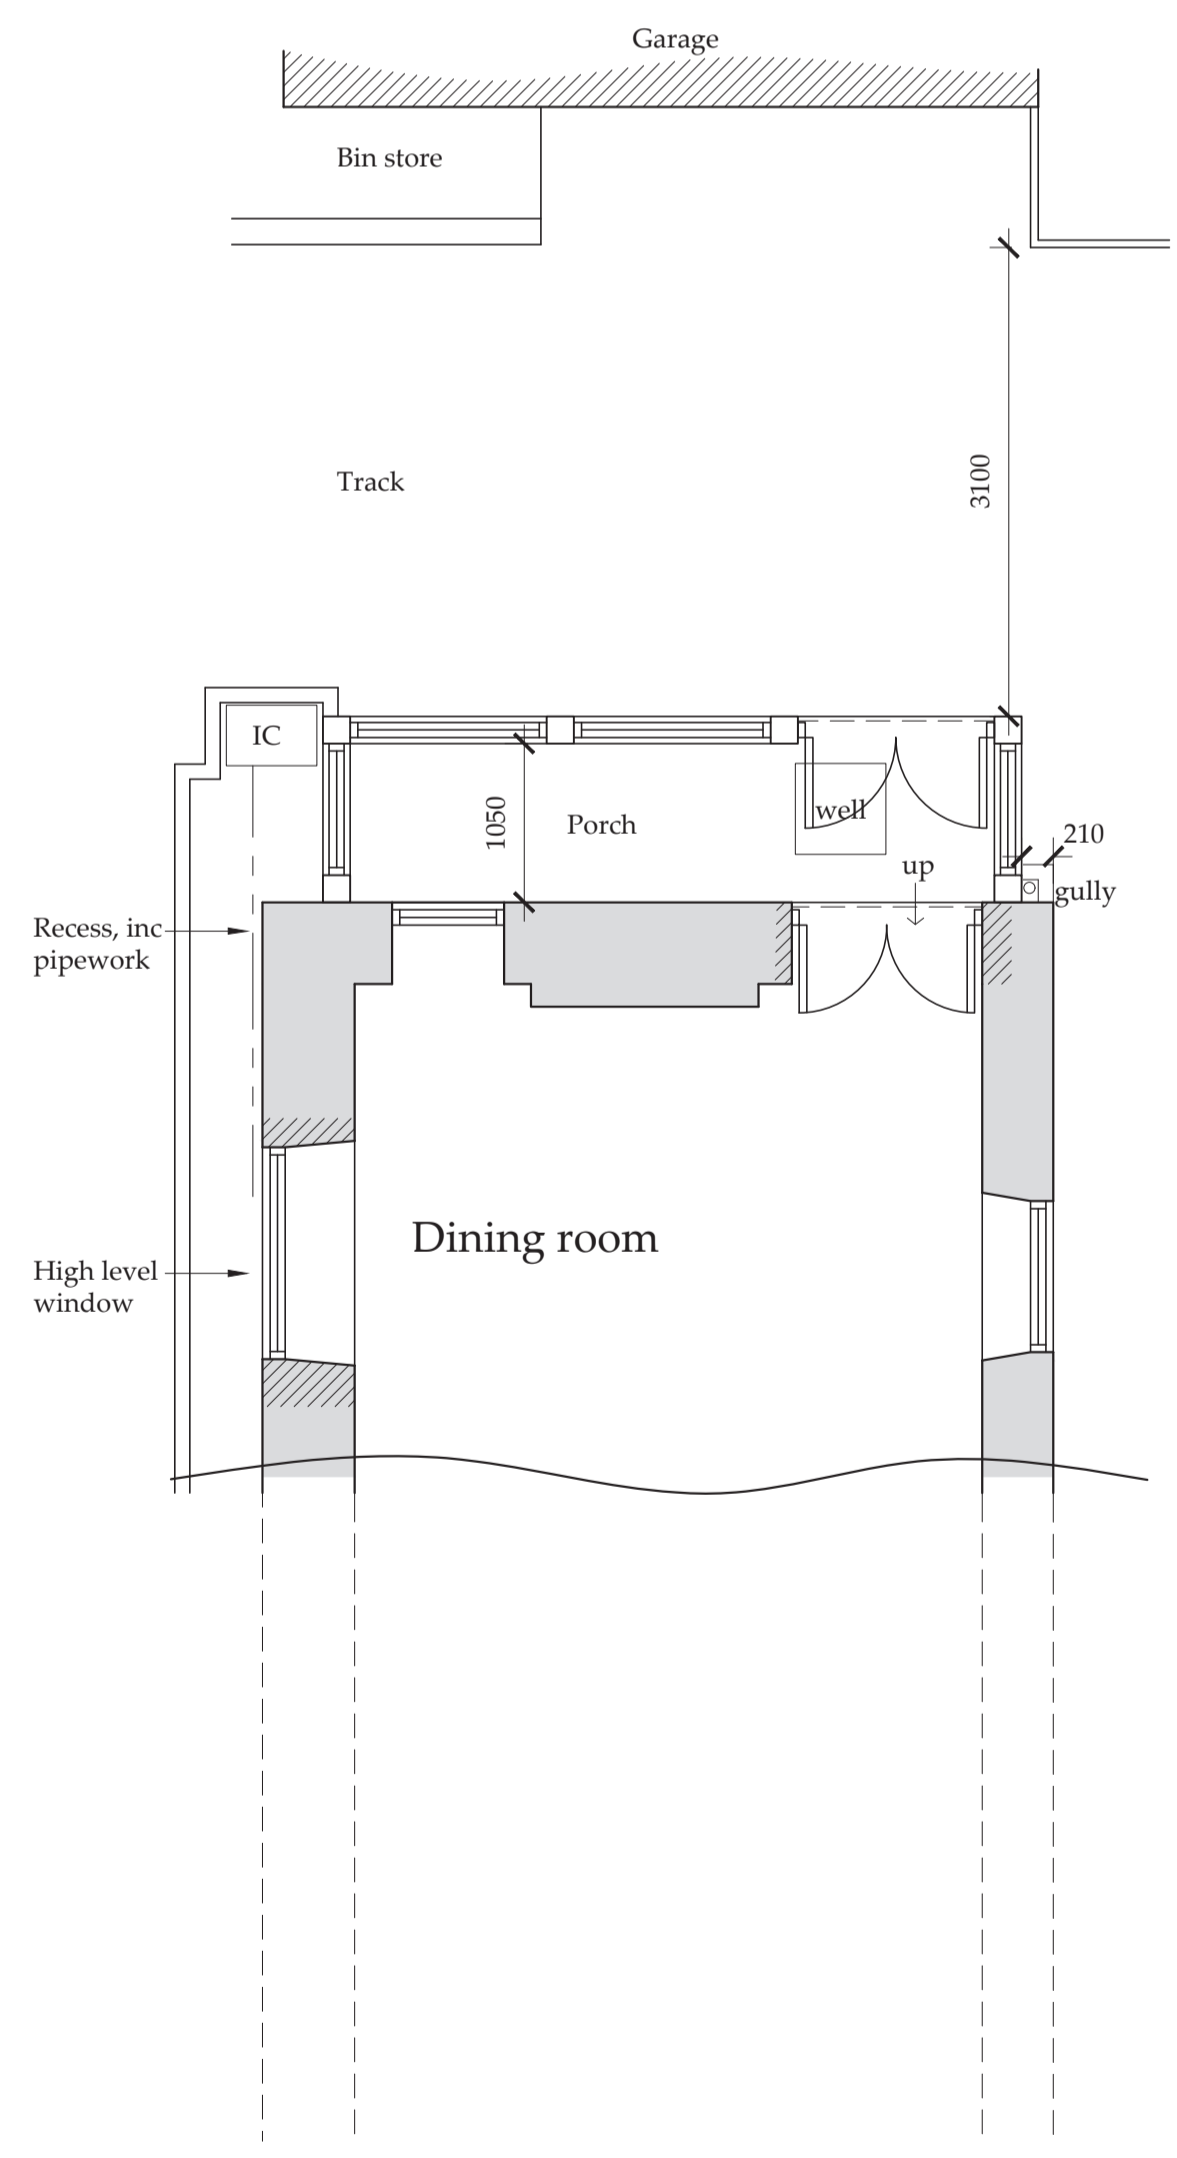

Ground Floor Plan
Scale 1:50

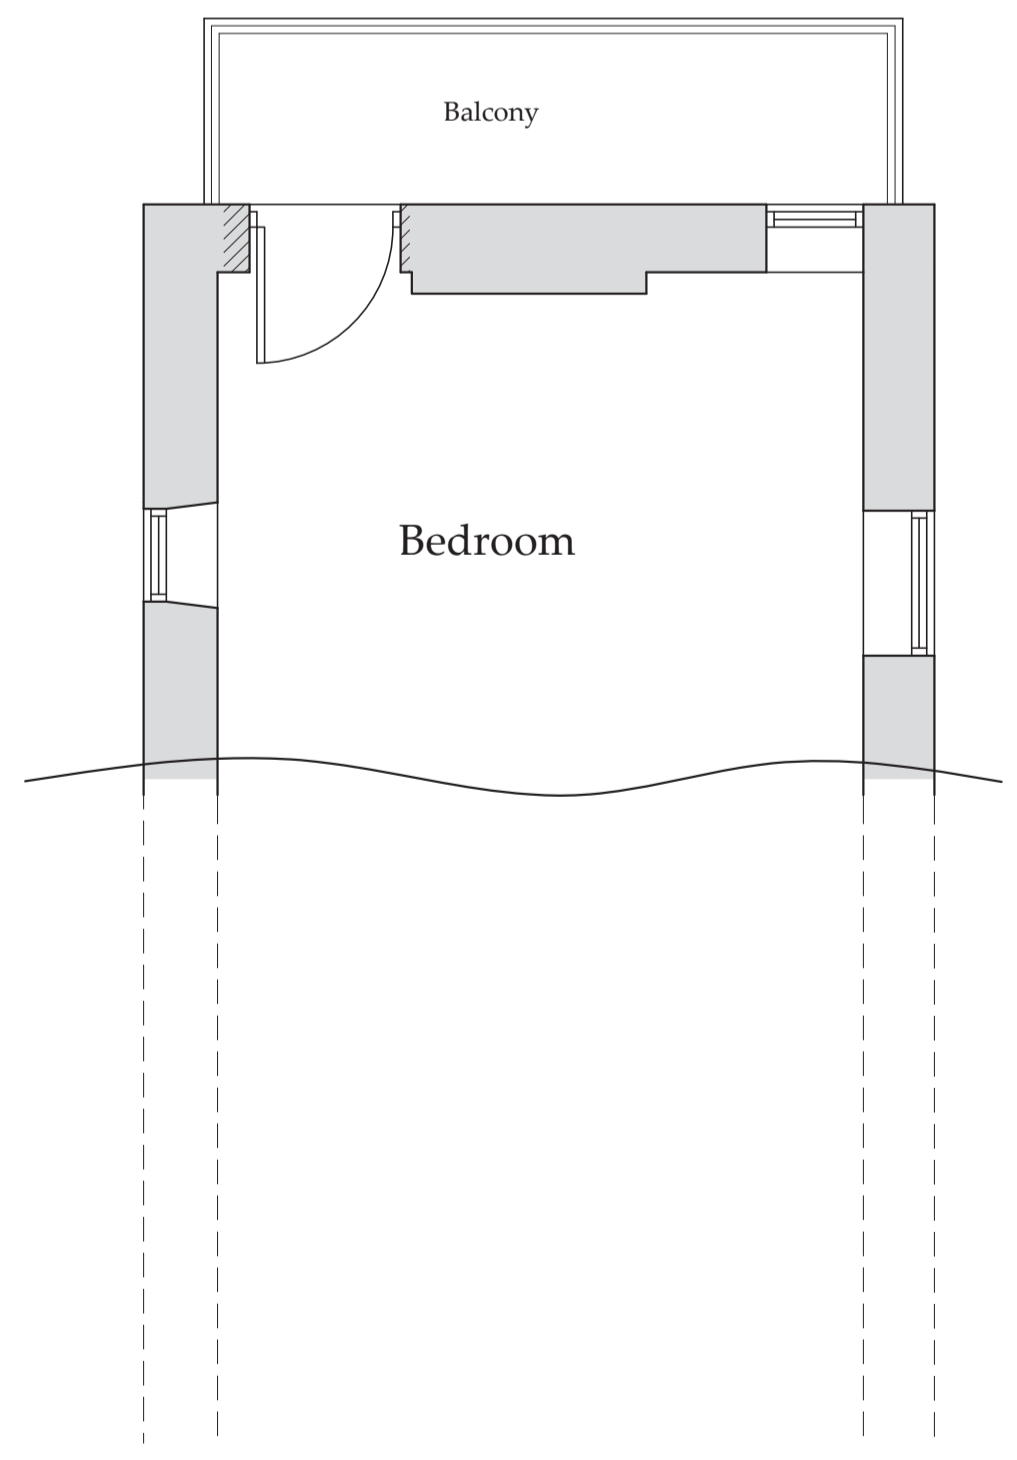

First Floor Plan
Scale 1:50

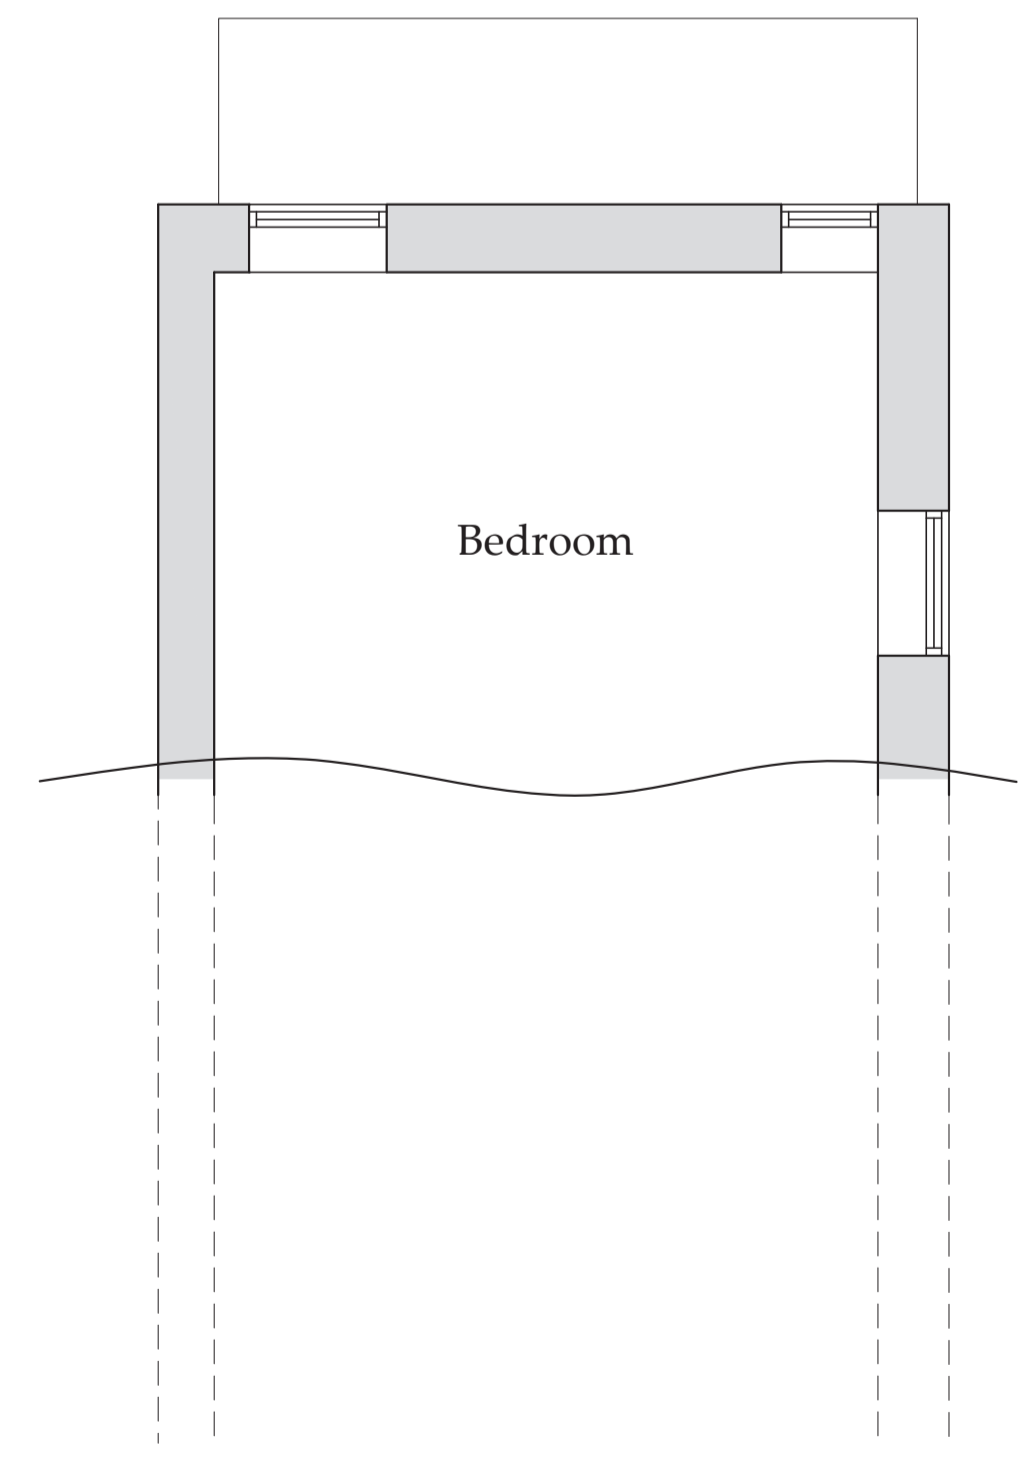

Second Floor Plan
Scale 1:50

NYMNP
 02/09/2021

Drawings for Client and Planning consideration only.

C	01/09/21	nld	Masonry return adj door
B	10/08/21	CE	Windows amended
A	25/06/21	CE	Issued for approval

REV	DATE	BY	AMENDMENT
-----	------	----	-----------

bhd
partnership

Architecture + Engineering

Airy Hill Manor, Waterstead Lane,
Whitby, N. Yorks. YO21 1QB.

CLIENT: **Mr G Mrs J Ripley**

PROJECT: **Plough Cottage Raw Pasture
Robin Hood Bay YO22 4PQ**

Drawing: **Proposed
Plans and
Elevations**

DRAWING STATUS: **Preliminary**

DRAWN: C Eynon	CHECKED: N I Duffield
-------------------	--------------------------

SCALE @ SIZE: 1:50 @ A1	DATE: 21/06/21
----------------------------	-------------------

DRAWING No: D11977-03	REV: C
---------------------------------	------------------