




**NYMNP**  
07/09/2021

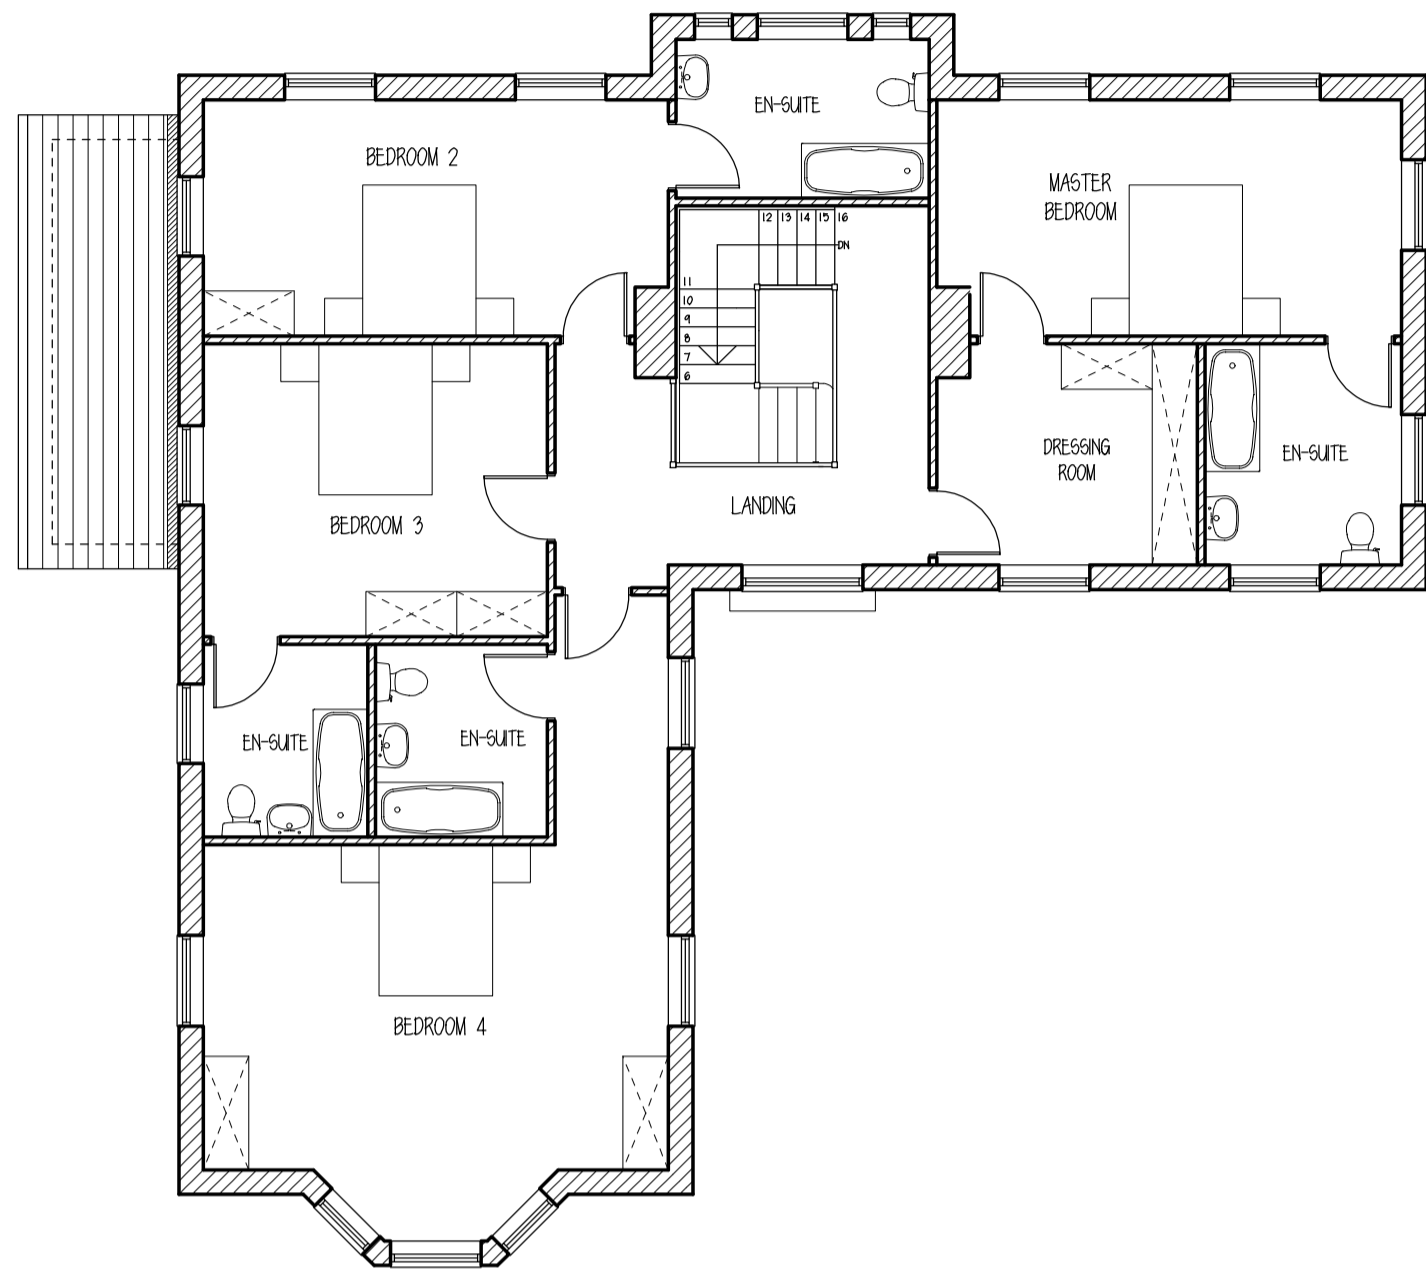


FIRST FLOOR



FRONT ELEVATION



SIDE ELEVATION

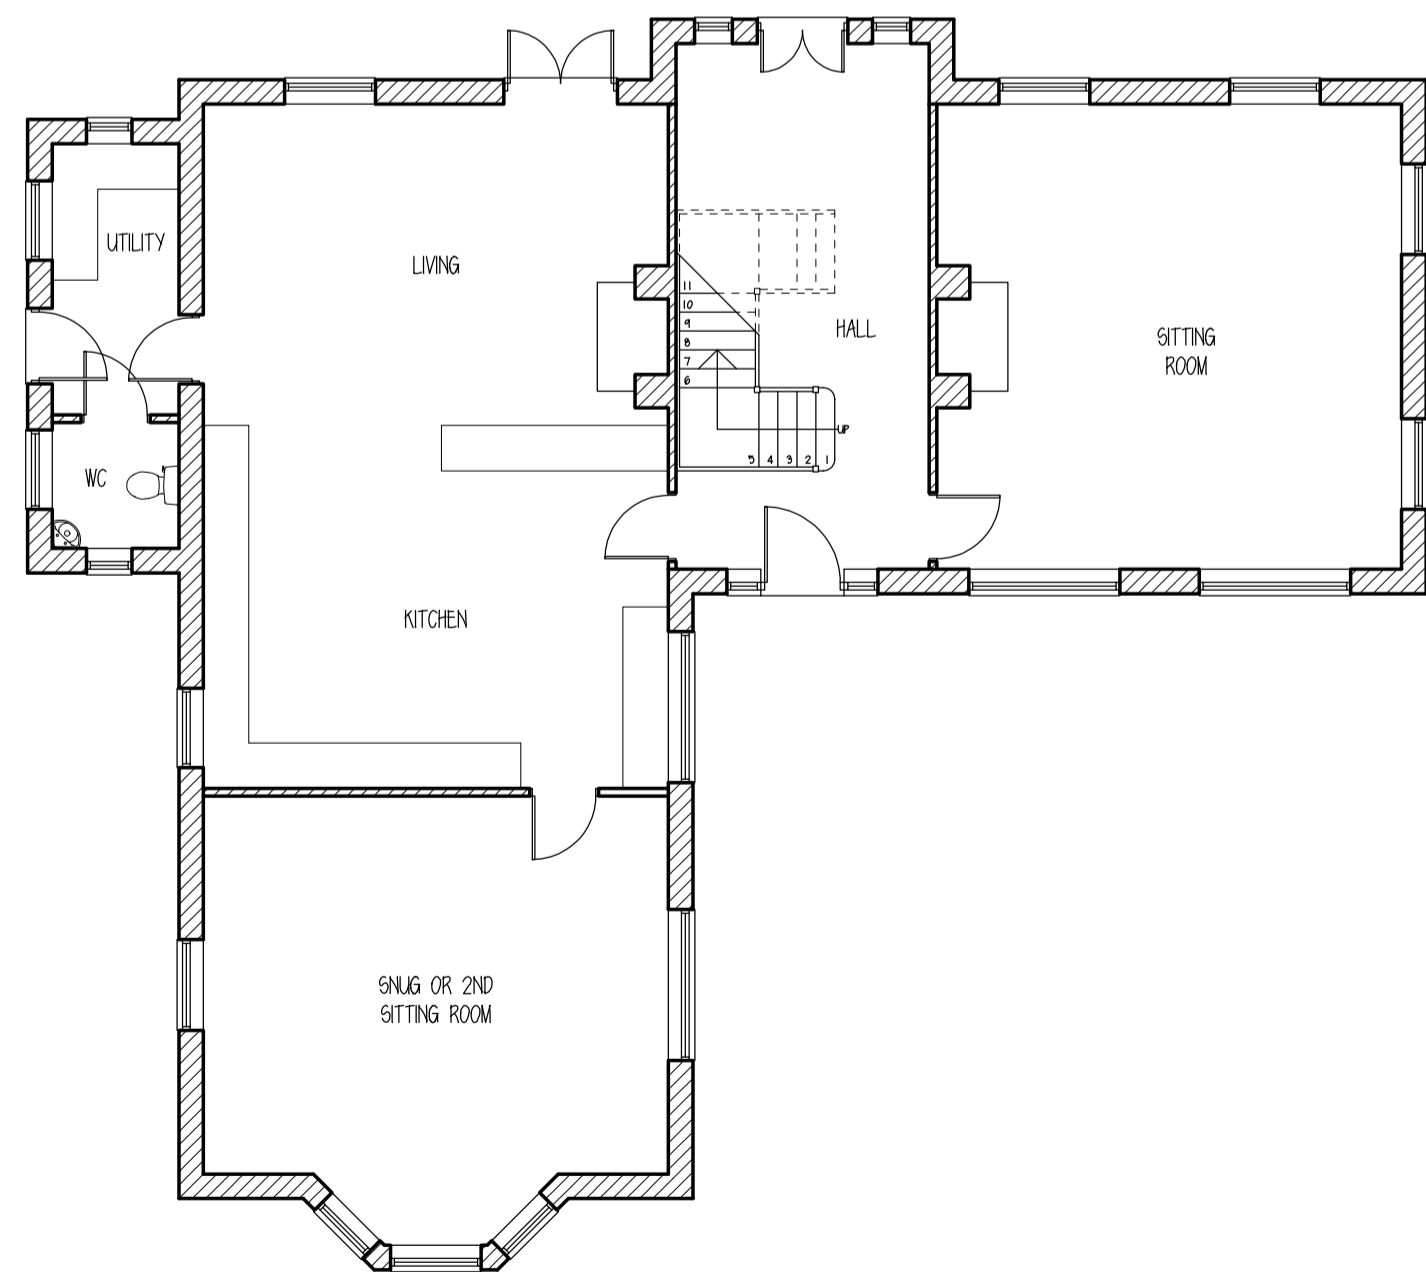

GROUND FLOOR



REAR ELEVATION



SIDE ELEVATION

This drawing is Copyright ©  
DO NOT SCALE from this drawing  
NOTES:  
FOR PLANNING PURPOSES ONLY, NOT TO BE WORKED TO  
PROPOSED MATERIALS:-  
ROOFS - Clay pantiles  
WALLS - Facing brickwork  
WINDOWS/DOORS - Powder coated aluminium  
HEADS - BRICK  
SILLS - STONE  
RW GOODS - PVCU

No.	Revision	Date
A	CLIENTS AMENDMENTS	APRIL 2019
B	CLIENTS AMENDMENTS	APRIL 2019
C	CHANGES IN STYLES & APPEARANCE	JULY 2019
D	CLIENTS UPDATES	AUG 2021

Project New Dwelling  
Location Plot 1, Ryefield, Scalby  
Scarborough  
Client Mr B Ricketts

Drawing General Proposals

date	FEB 2019	drawing no.	37
scale	1:100 APX.	project no.	R034-01
drawn	SM	revision	D
checked	MT		

*Malcolm Tempest Ltd*  
Architecture, Planning & Design  
HIGH PARKS, NEWTON-LE-WILLOWS  
BEDALE, NORTH YORKSHIRE, DL8 1TP  
Telephone: